

# Additions to Longueville Private Hospital

## Macquarie Health Corporation



Boundary line; birds eye view not to scale  
True North

Existing Parking Schedule				
Description	Level	Parking Count	Phase Created	Accessible Parking
Christina street On-street parking		22	Existing	No
Christina street On-street parking		2	Existing	Yes
		24		

Proposed Parking Schedule				
Family	Level	Parking Count	Phase Created	Accessible Parking
Parking_90 degrees (2.5x5.5)	LOWER GROUND	3	New	No
Variable_Parking_Layout_17862_amended	LOWER GROUND	1	New	Yes
Grand total		4		

Existing GFA and FSR No. 47			
Level	Name	Area	FSR
LOWER GROUND	Existing Lower No. 47	161.1 m²	
GROUND FLOOR	Existing Ground No. 47	935.4 m²	
Grand total:		1096.6 m²	0.47

Proposed GFA and FSR No. 47			
Level	Name	Area	FSR
LOWER GROUND	Proposed Lower No. 47	224.3 m²	
GROUND FLOOR	Proposed Ground No. 47	1135.0 m²	
FIRST FLOOR	Proposed First No. 47	527.2 m²	
Grand total:		1886.6 m²	0.92

Site Area: 2647.7m2

Drawings List		
Sheet Number	Sheet Name	Current Revision
A 001	TITLE SHEET	11
A 003	GFA CALCULATIONS	11
A 005	HEIGHT LIMITS ANALYSIS	11
A 020	SITE ANALYSIS	11
A 021	SITE ANALYSIS RESPONSE	11
A 030	SHADOW DIAGRAMS - EXISTING PROPOSED SUMMER 9AM	11
A 031	SHADOW DIAGRAMS - EXISTING PROPOSED SUMMER NOON	11
A 032	SHADOW DIAGRAMS - EXISTING PROPOSED SUMMER 3PM	11
A 033	SHADOW DIAGRAMS - EXISTING PROPOSED WINTER 9AM	11
A 034	SHADOW DIAGRAMS - EXISTING PROPOSED WINTER NOON	11
A 035	SHADOW DIAGRAMS - EXISTING PROPOSED WINTER 3PM	11
A 050	SITE PLAN EXISTING	11
A 051	SITE PLAN PROPOSED	11
A 100	LOWER GROUND PLAN EXISTING	11
A 101	GROUND FLOOR PLAN EXISTING	11
A 104	LOWER GROUND PLAN PROPOSED	11
A 105	GROUND FLOOR PLAN PROPOSED	11
A 106	FIRST FLOOR PLAN PROPOSED	11
A 111	LOWER GROUND FIRE STRATEGY PLAN	11
A 112	GROUND FLOOR FIRE STRATEGY PLAN	11
A 113	FIRST FLOOR FIRE STRATEGY PLAN	11
A 114	LOWER GROUND ACCESSIBILITY PLAN	11
A 115	GROUND FLOOR ACCESSIBILITY PLAN	11
A 116	FIRST FLOOR ACCESSIBILITY PLAN	11
A 300	ELEVATIONS – EAST	11
A 301	ELEVATIONS – NORTH	11
A 302	ELEVATIONS – WEST	11
A 303	ELEVATIONS – SOUTH	11
A 304	EXTERIOR FINISHES	11
A 400	SECTIONS - SHEET 1	11
A 401	SECTIONS - SHEET 2	11
A 604	ACCESSIBLE PUBLIC TOILET DETAILS	11
A 605	ACCESSIBLE PATIENT TOILET - CHANGING RM. DETAILS	11
A 606	ACCESSIBLE ENSUITE DETAILS	11

## Development Application

### Consultant Team:

#### Amendment Issue:

No.	Description	Date
4	Amended setbacks	08/12/2022
5	Revision 5	21/12/2022
7	Client Review	15/02/2023
8	Client Review	22/02/2023
9	Client Approval	15/03/2023
10	Client Approval	21/03/2023
11	Development Application	12/04/2023

imagescape design studios


Imagescape design Studios (ABN: 24 137 940 017) is an architect corporation registered under the provisions of the NSW Architects Act 2003. Nominated architects are Christine Kelly registration no. 6000 & Stephen Phillips registration no. 4608



Additions to Longueville Private Hospital

Macquarie Health Corporation


47 Kenneth St, Longueville  
NSW 2066

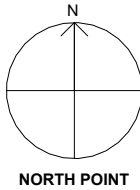


### TITLE SHEET

Project numberMacHealth-10		A 001	
Date	06/03/2023		
Drawn by	MO	Scale @ A1	Plot stamp:
Checked by	SP	1 : 10	22/05/2023 11:40:41 AM
		Version: 11	



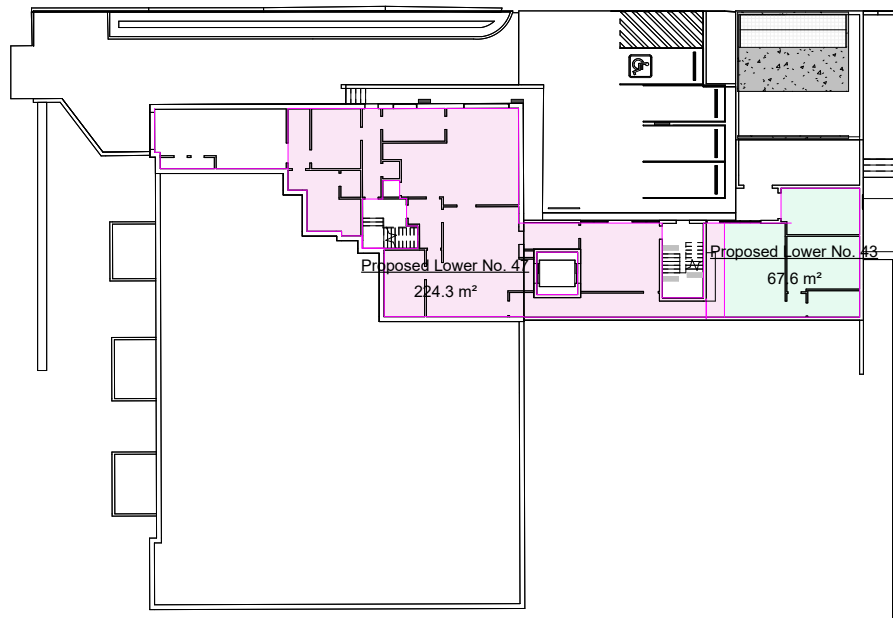


1 LOWER GROUND (PROPOSED)  
A 301/A 003 1 : 250

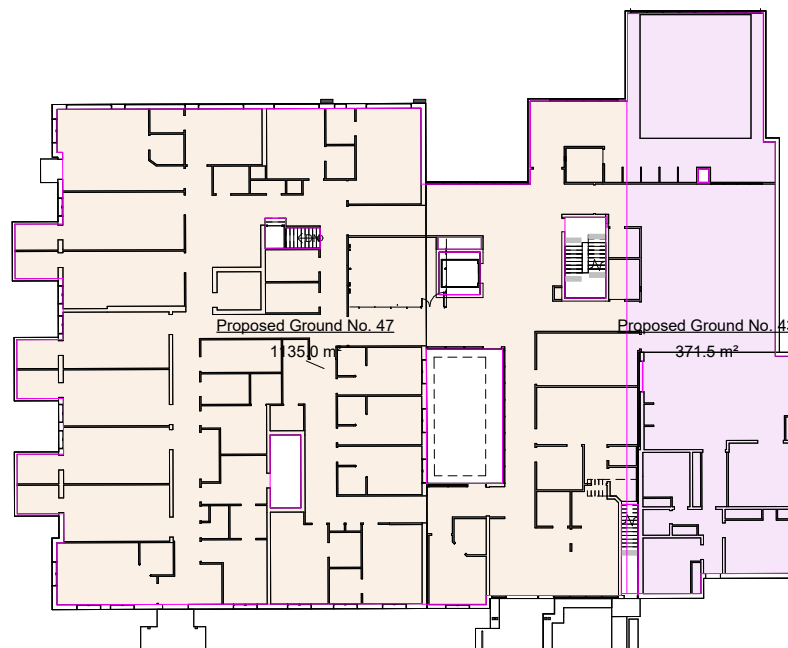


2 GROUND FLOOR (PROPOSED)  
A 300/A 003 1 : 250



3 FIRST FLOOR (PROPOSED)  
A 300/A 003 1 : 250

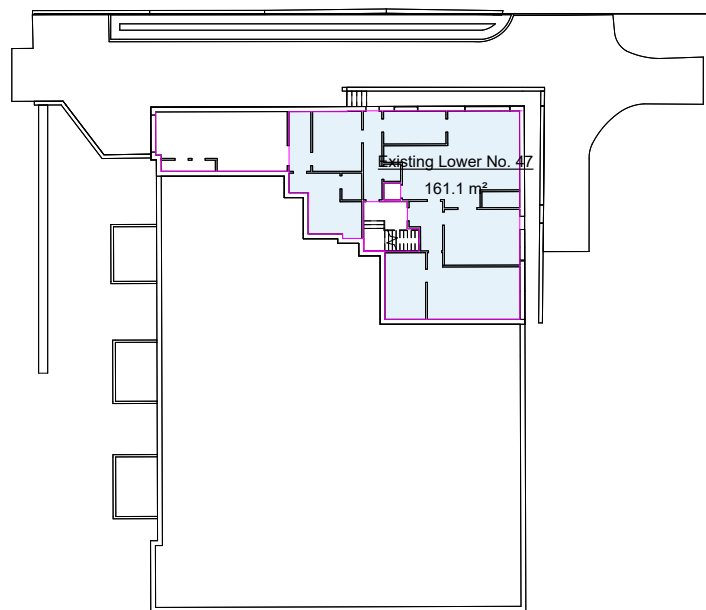

4 LOWER GROUND (EXISTING)  
A 301/A 003 1 : 250

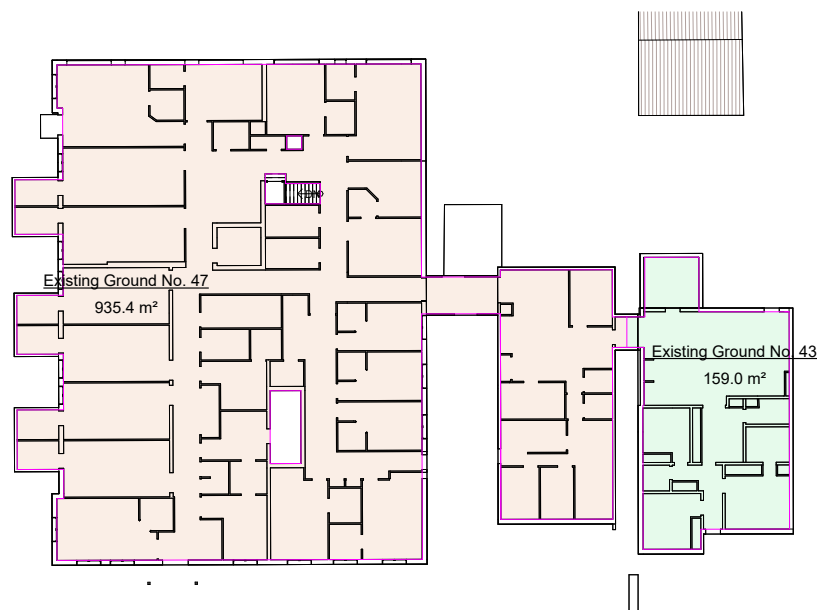

5 GROUND FLOOR (EXISTING)  
A 300/A 003 1 : 250

#### Existing GFA and FSR

Existing GFA and FSR No. 47				
Level	Name	Area	Site Area	FSR
LOWER GROUND	Existing Lower No. 47	161.1 m²		
GROUND FLOOR	Existing Ground No. 47	935.4 m²		
		1096.6 m²	2090.3 m²	0.52

Existing GFA and FSR No. 43				
Level	Name	Area	Site Area	FSR
GROUND FLOOR	Existing Ground No. 43	159.0 m²		
		159.0 m²	557.4 m²	0.29

#### Proposed GFA and FSR

Proposed GFA and FSR No. 47				
Level	Name	Area	Site Area	FSR
LOWER GROUND	Proposed Lower No. 47	224.3 m²		
GROUND FLOOR	Proposed Ground No. 47	1135.0 m²		
FIRST FLOOR	Proposed First No. 47	527.2 m²		
		1886.6 m²	2090.3 m²	0.90

Proposed GFA and FSR No. 43				
Level	Name	Area	Site Area	FSR
LOWER GROUND	Proposed Lower No. 43	67.6 m²		
GROUND FLOOR	Proposed Ground No. 43	371.5 m²		
FIRST FLOOR	Proposed First No. 43	115.6 m²		
		554.8 m²	557.4 m²	1.00

## Development Application

#### Consultant Team:

#### Amendment Issue:


No.	Description	Date
8	Client Review	22/02/2023
9	Client Approval	15/03/2023
10	Client Approval	21/03/2023
11	Development Application	12/04/2023



Additions to Longueville Private Hospital

Macquarie Health Corporation


47 Kenneth St, Longueville  
NSW 2066

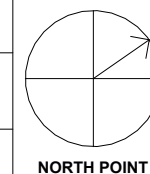

#### GFA CALCULATIONS

Project number: MacHealth-10		A 003	
Date	06/03/2023		
Drawn by	MO	Scale @ A1	Plot stamp:
Checked by	SP	1 : 250	22/05/2023 11:40:42 AM
		Version: 11	

K:\MacHealth\MacHealth-10\DP\revit\AR230329 - MacHealth-10 - R23.rvt

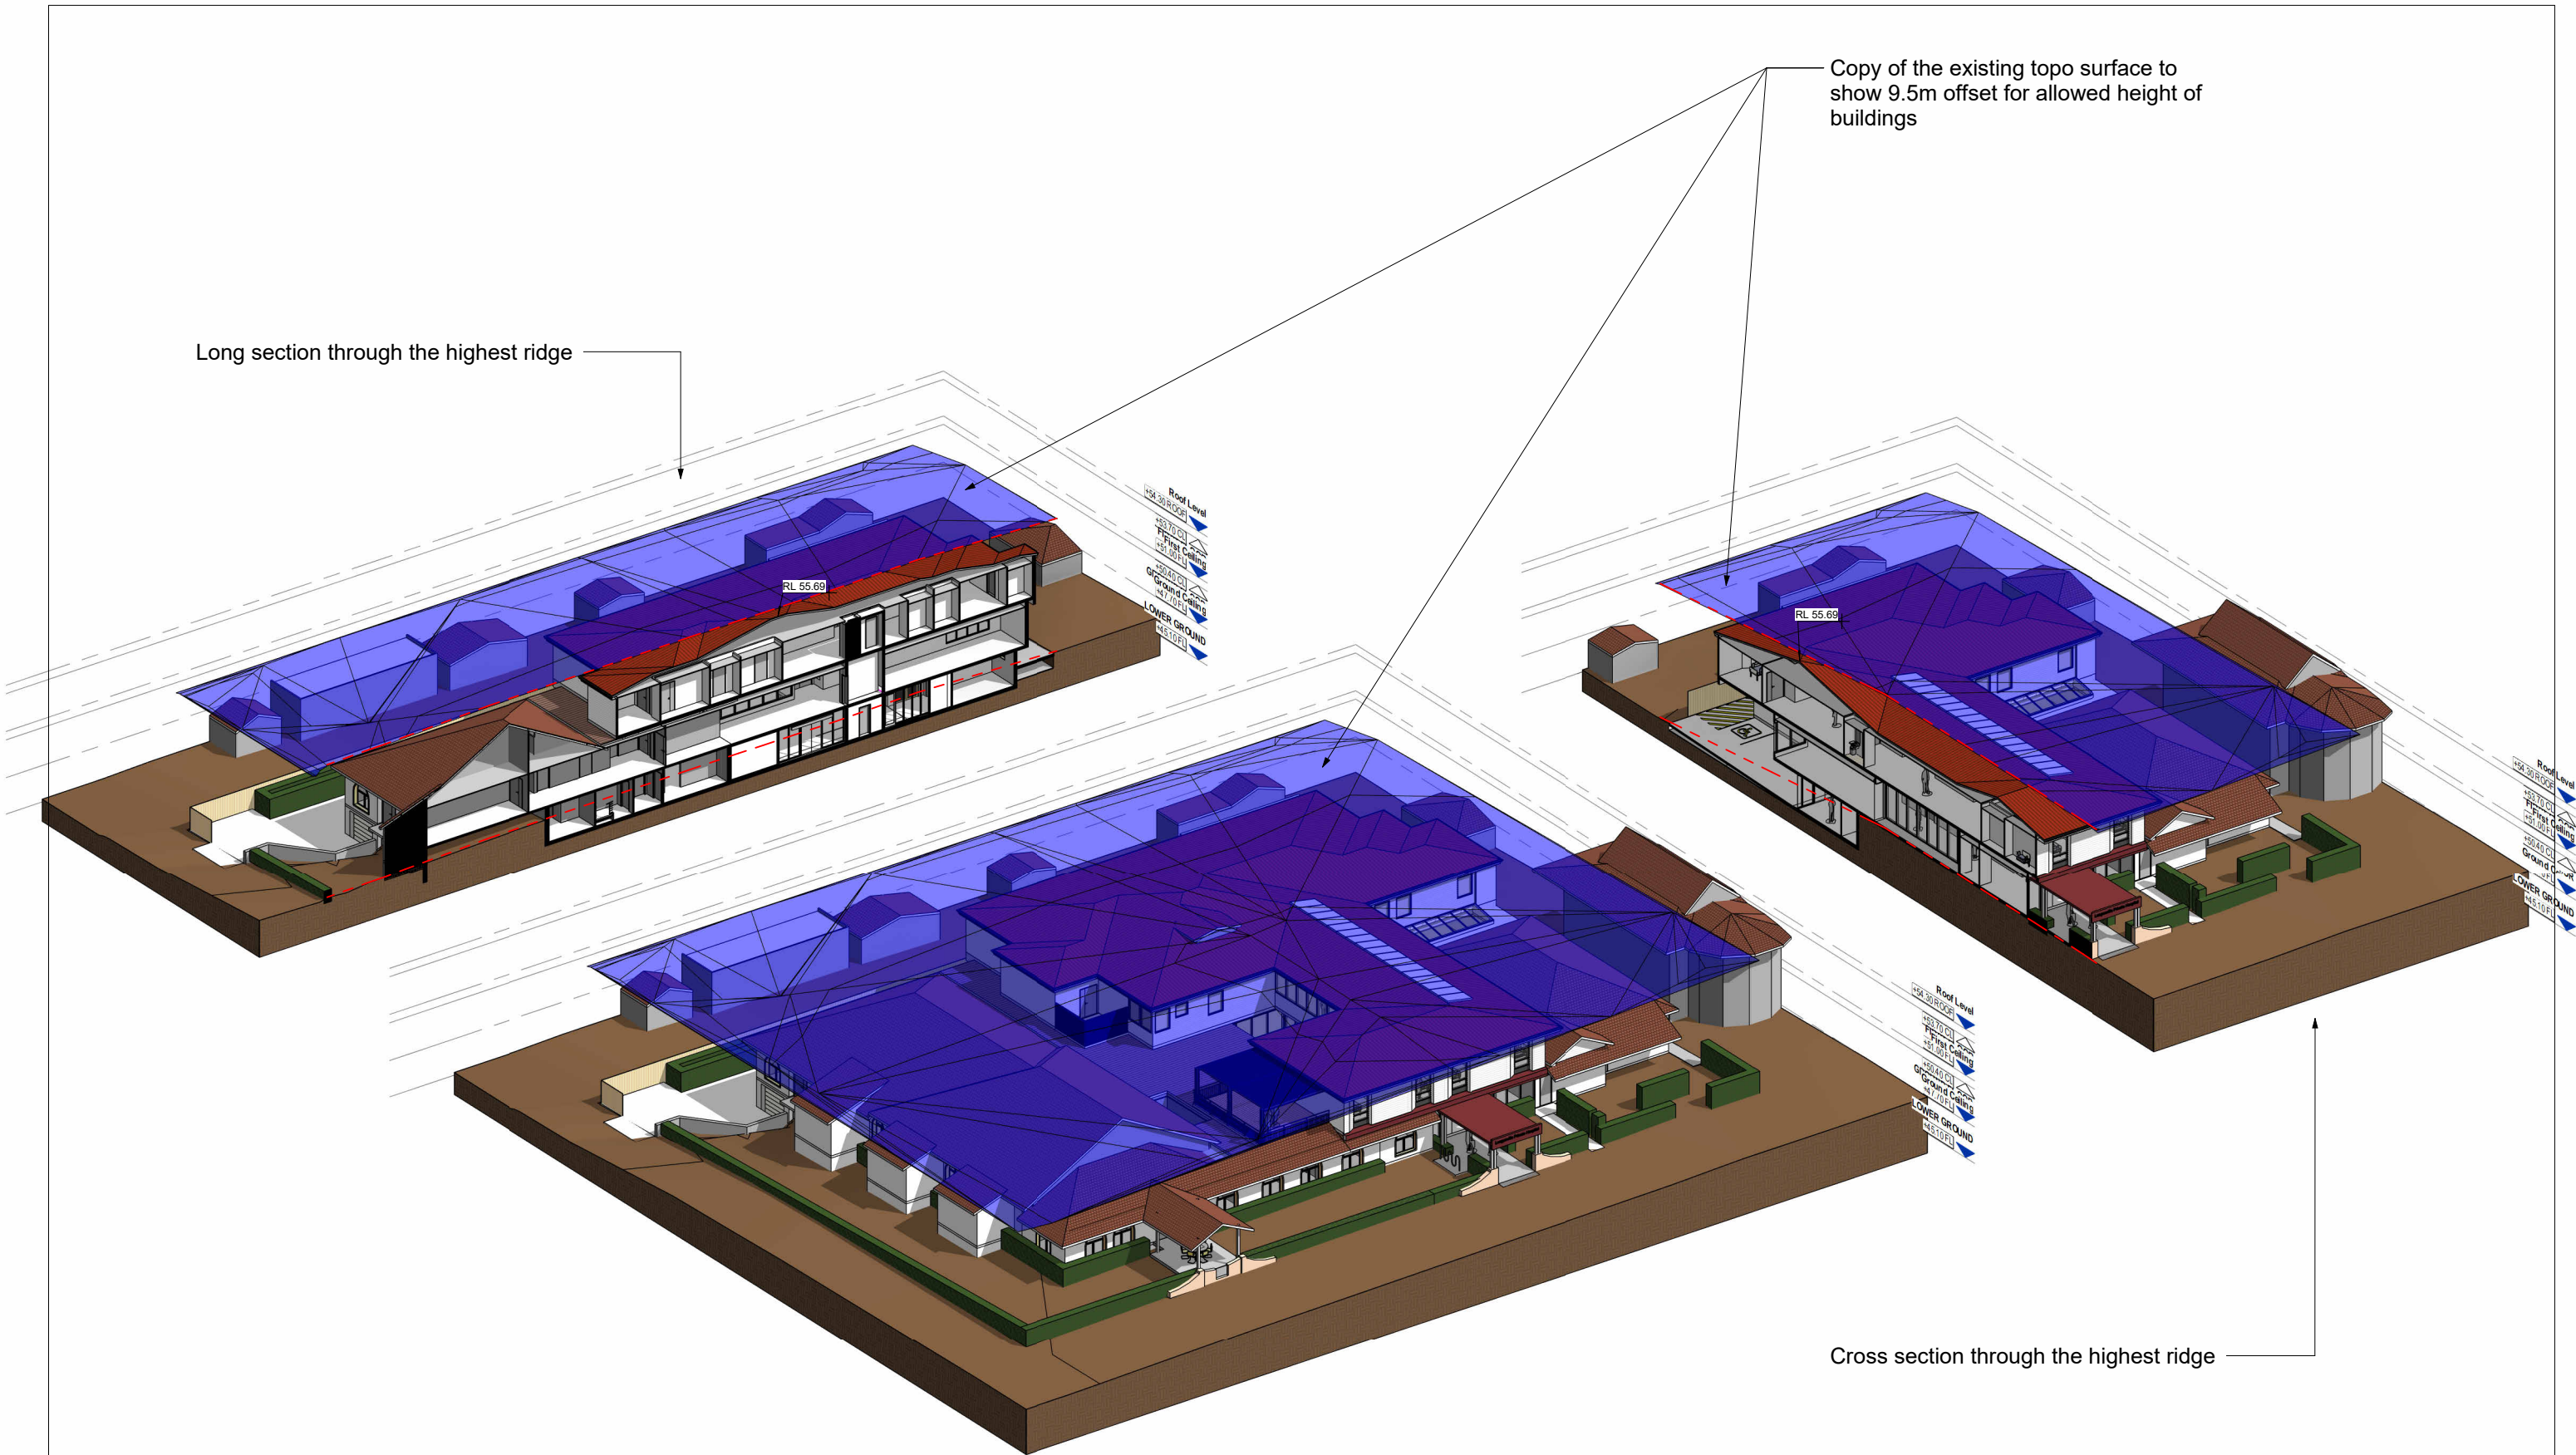

## Development Application

### Consultant Team:

#### Amendment Issue:


No.	Description	Date
10	Client Approval	21/03/2023
11	Development Application	12/04/2023



Additions to Longueville Private Hospital

Macquarie Health Corporation


47 Kenneth St, Longueville  
NSW 2066

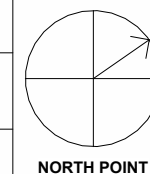

### HEIGHT LIMITS ANALYSIS

Project number	MacHealth-10	Scale @ A1	Plot stamp: 22/05/2023 11:40:53 AM Version: 11
Date	06/03/2023		
Drawn by	Author		
Checked by	Checker		



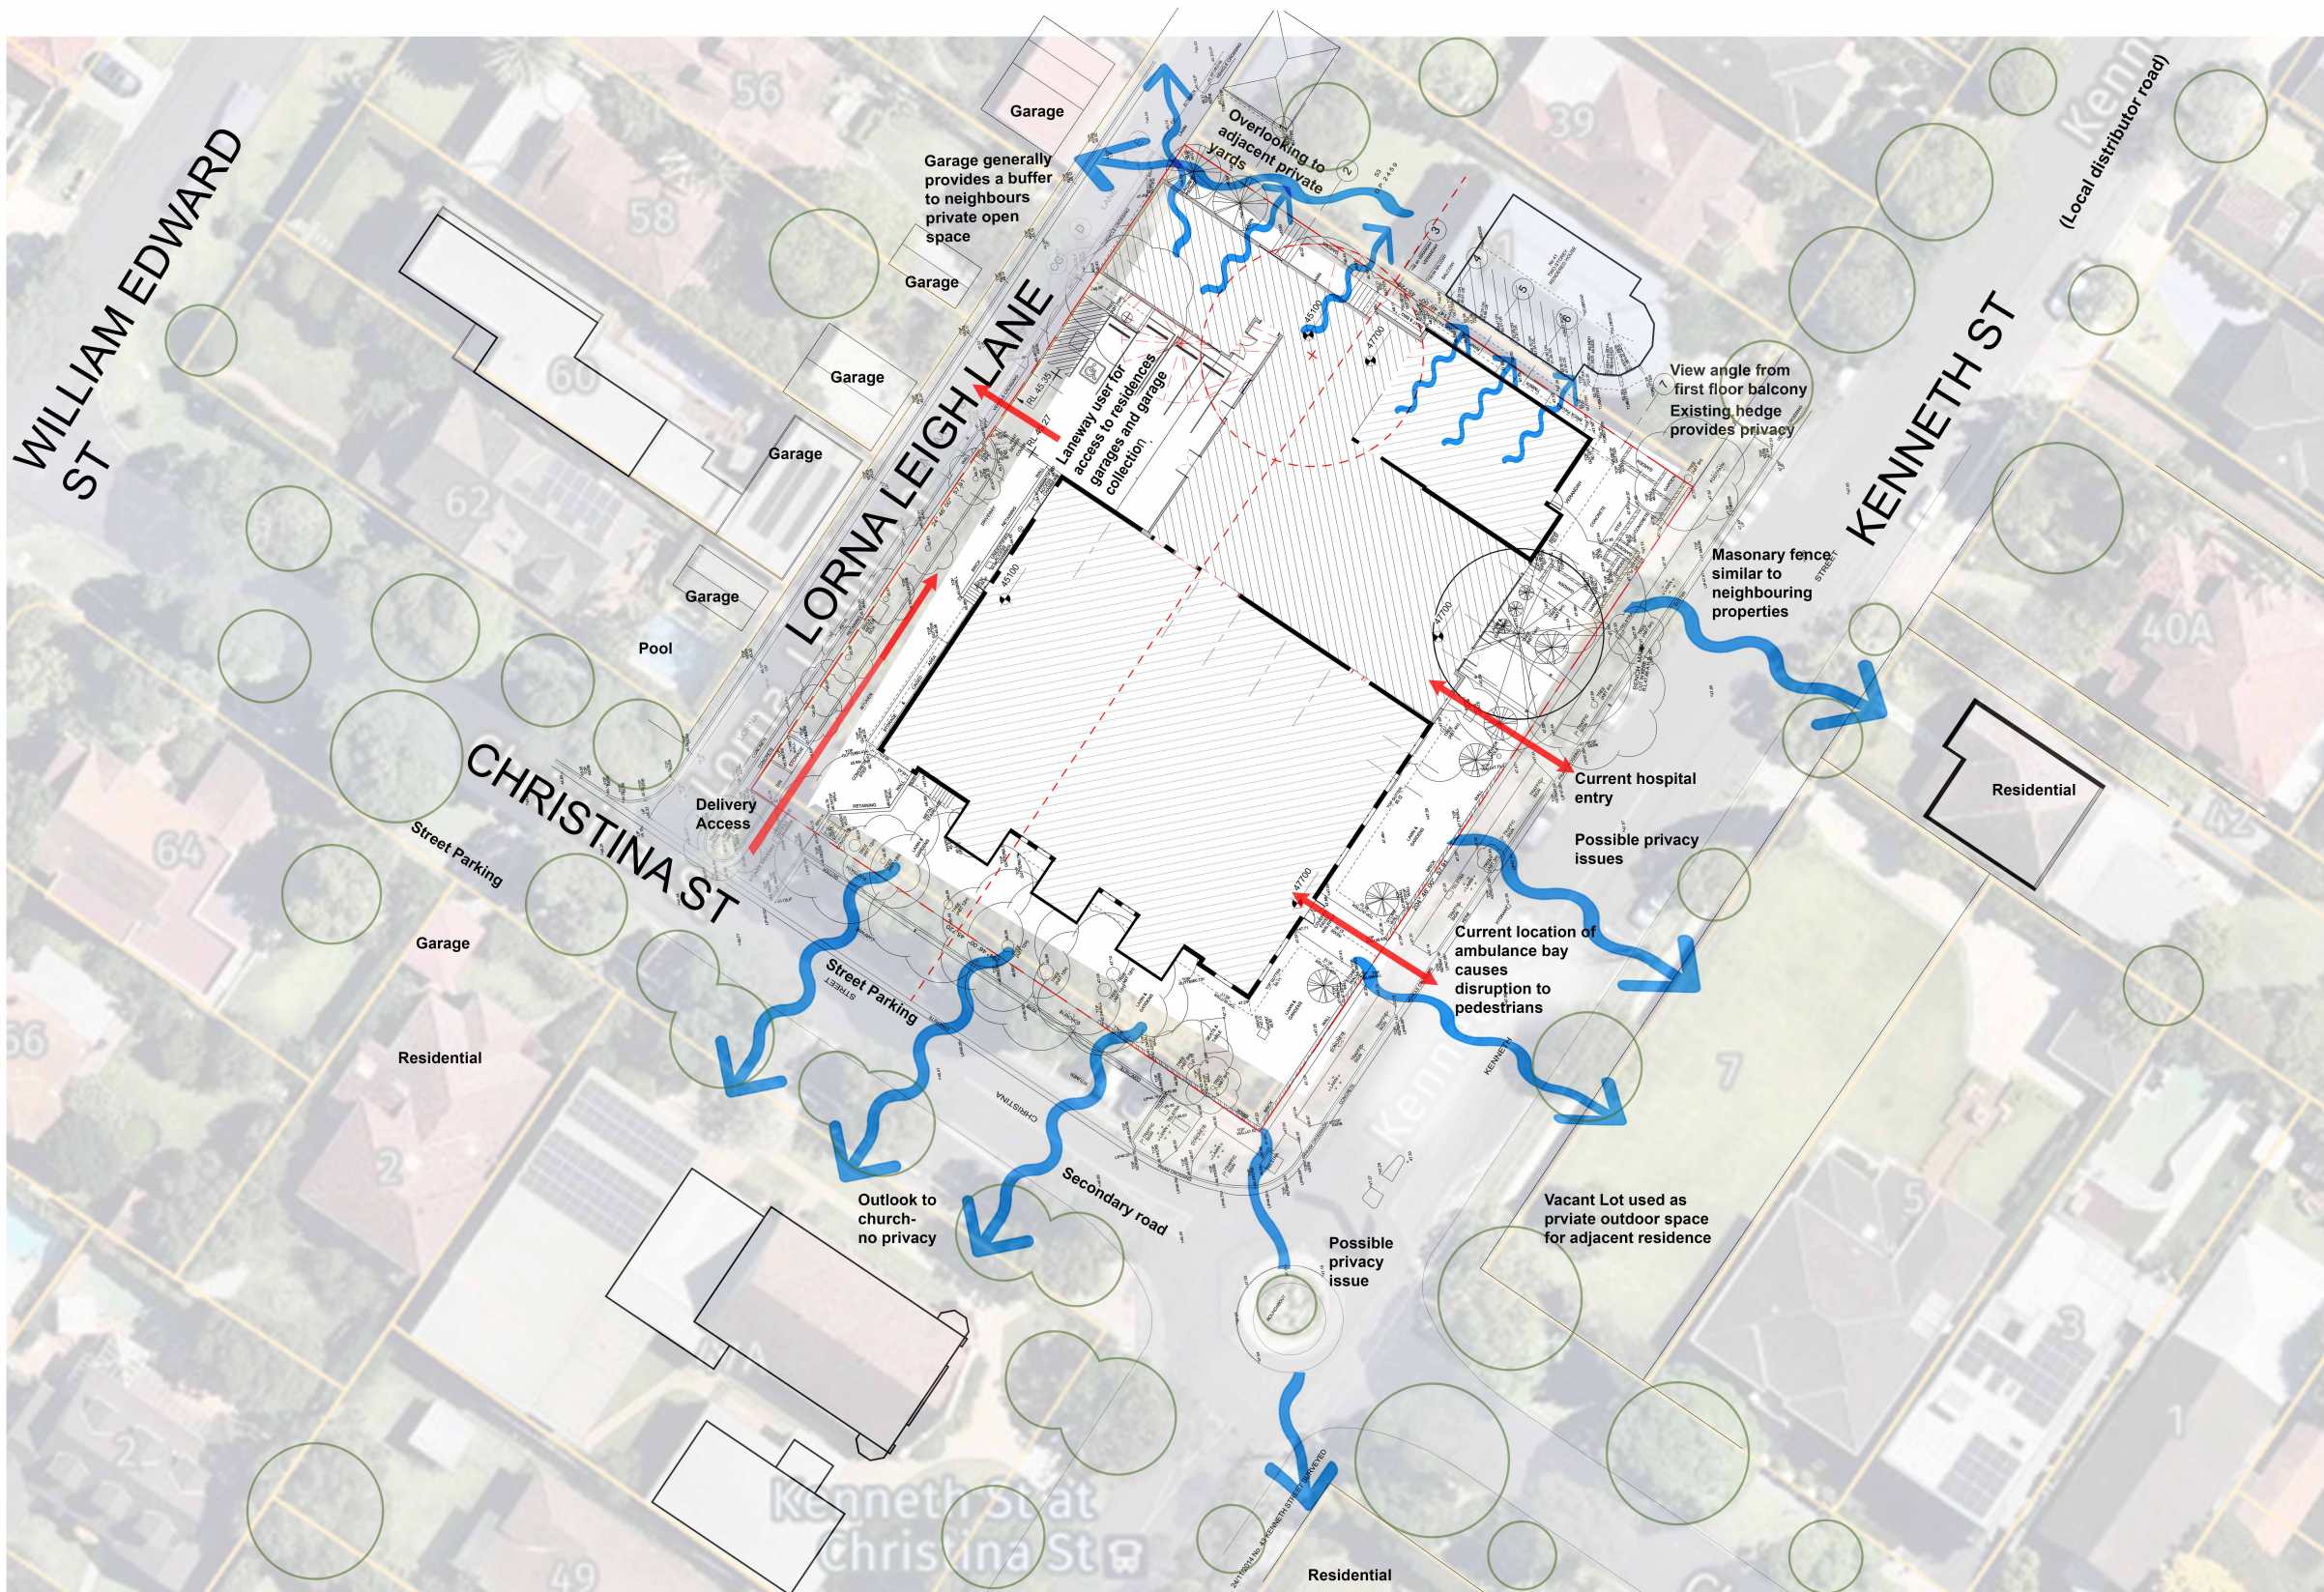

Development Application

Consultant Team:	Amendment Issue:			 imagescape design studios <small>G 10 55 Miller St, Pyrmont NSW 2009 02 9518 8800 02 8078 6677 studio@imagescape.com.au imagescape.com.au</small> <small>Imagescape design Studios (ABN: 24 137 940 017) is an architect corporation registered under the provisions of the NSW Architects Act 2003. Nominated architects are Christine Kelly registration no. 6000 &amp; Stephen Phillips registration no. 4608</small>		Additions to Longueville Private Hospital		 NORTH POINT	SITE ANALYSIS	
	No.	Description	Date			Macquarie Health Corporation			Project numberMacHealth-10	
	8	Client Review	22/02/2023			47 Kenneth St, Longueville NSW 2066			A 020	
	9	Client Approval	15/03/2023						Date 06/03/2023	
	10	Client Approval	21/03/2023						Drawn by Author	
	11	Development Application	12/04/2023						Checked by Checker	
									Scale @ A1	
									Plot stamp: 22/05/2023 11:40:59 AM	
					Version: 11					









2 Shadow Diagram - Summer 9am - EXISTING  
A 300/A 030 1 : 200



1 Shadow Diagram - Summer 9am - PROPOSED  
A 300/A 030 1 : 200

## Development Application


### Consultant Team:

Amendment Issue:		
No.	Description	Date
9	Client Approval	15/03/2023
10	Client Approval	21/03/2023
11	Development Application	12/04/2023



**imagescape design studios**  
G 10 55 Miller St, Pyrmont NSW 2009 02 9518 6800 02 8078 6677 studio@imagescape.com.au imagescape.com.au


Imagescape design Studios (ABN: 24 137 940 017) is an architect corporation registered under the provisions of the NSW Architects Act 2003. Nominated architects are Christine Kelly registration no. 6000 & Stephen Phillips registration no. 4608

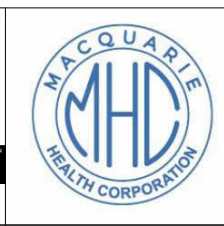

Additions to Longueville Private Hospital

**Macquarie Health Corporation**

47 Kenneth St, Longueville  
NSW 2066

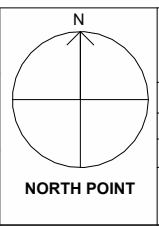

SHADOW DIAGRAMS - EXISTING PROPOSED SUMMER 9AM			
Project numberMacHealth-10		A 030	
Date	06/03/2023		
Drawn by	Author	Scale @ A1	Plot stamp:
Checked by	Checker	1 : 200	22/05/2023 11:41:12 AM
			Version: 11





1 Shadow Diagram - Summer 12pm - EXISTING  
A 300 | A 031 1 : 200



2 Shadow Diagram - Summer 12pm - PROPOSED  
A 300 | A 031 1 : 200

## Development Application

### Consultant Team:

#### Amendment Issue:

No.	Description	Date
9	Client Approval	15/03/2023
10	Client Approval	21/03/2023
11	Development Application	12/04/2023

imagescape design studios


Imagescape design studios (ABN: 24 137 940 017) is an architect corporation registered under the provisions of the NSW Architects Act 2003. Nominated architects are Christine Kelly registration no. 6000 & Stephen Phillips registration no. 4608



Additions to Longueville Private Hospital

Macquarie Health Corporation


47 Kenneth St, Longueville  
NSW 2066

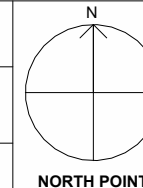

SHADOW DIAGRAMS - EXISTING  
PROPOSED SUMMER NOON

Project number	MacHealth-10	A 031	
Date	06/03/2023	Scale @ A1	Plot stamp:
Drawn by	Author	1 : 200	22/05/2023 11:41:16 AM
Checked by	Checker	Version:	11



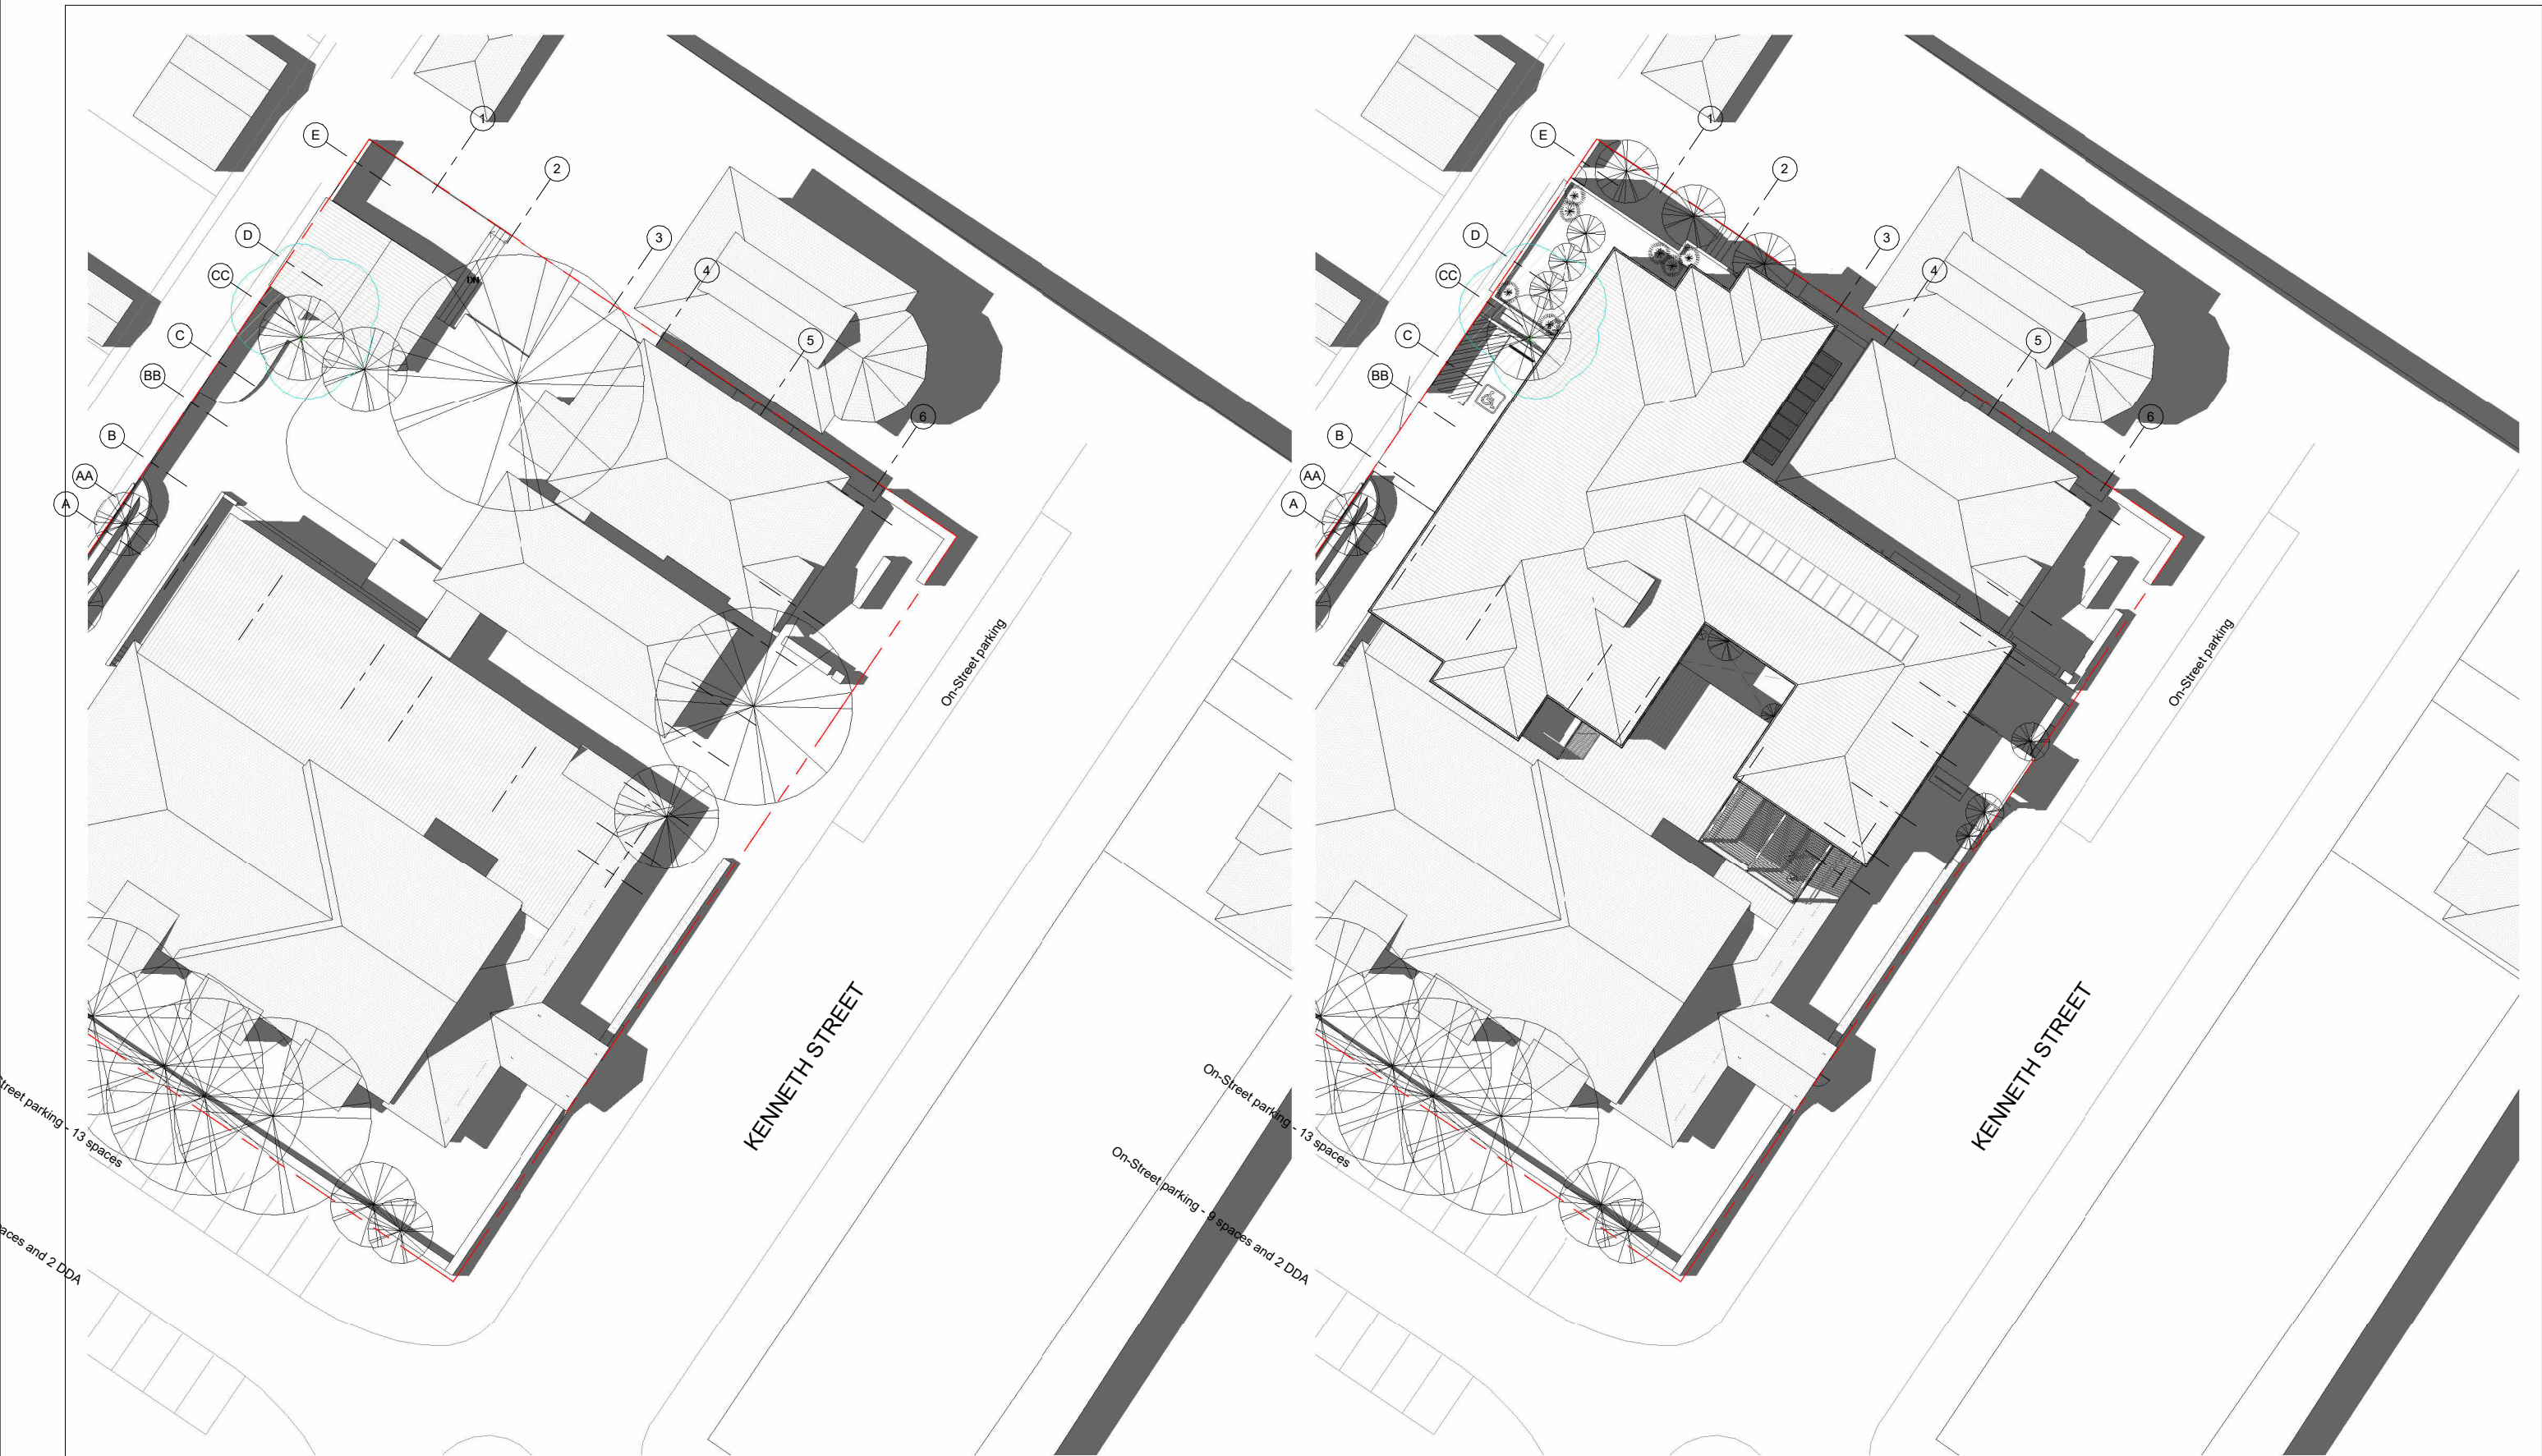

1 Shadow Diagram - Summer 3pm - EXISTING  
A 300 | A 032 1 : 200

2 Shadow Diagram - Summer 3pm - PROPOSED  
A 300 | A 032 1 : 200

## Development Application

### Consultant Team:

#### Amendment Issue:

No.	Description	Date
9	Client Approval	15/03/2023
10	Client Approval	21/03/2023
11	Development Application	12/04/2023

imagescape design studios

G 10 58 Miller St, Pyrmont NSW 2009 02 9518 6800 02 6078 6677 studio@imagescape.com.au imagescape.com.au


Imagescape design Studios (ABN: 24 137 940 017) is an architect corporation registered under the provisions of the NSW Architects Act 2003. Nominated architects are Christine Kelly registration no. 6000 & Stephen Phillips registration no. 4608



Additions to Longueville Private Hospital

**Macquarie Health Corporation**

47 Kenneth St, Longueville  
NSW 2066

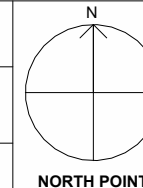

**SHADOW DIAGRAMS - EXISTING  
PROPOSED SUMMER 3PM**

Project number	MacHealth-10	A 032	
Date	06/03/2023		
Drawn by	Author	Scale @ A1	Plot stamp:
Checked by	Checker	1 : 200	22/05/2023 11:41:20 AM
			Version: 11





Shadow Diagram - Winter 9am - EXISTING

1 : 200

Consultant Team:

Amendment Issue:

No.	Description	Date
9	Client Approval	15/03/2023
10	Client Approval	21/03/2023
11	Development Application	12/04/2023

imagescape design studios

Imagescape design studios (ABN: 24 137 940 017) is an architect corporation registered under the provisions of the NSW Architects Act 2003. Nominated architects are Christine Kelly registration no. 6000 & Stephen Phillips registration no. 4608



Shadow Diagram - Winter 9am - PROPOSED


1 : 200



Additions to Longueville Private Hospital

Macquarie Health Corporation

47 Kenneth St, Longueville  
NSW 2066

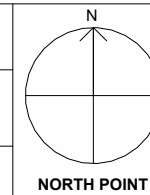

NORTH POINT

SHADOW DIAGRAMS - EXISTING  
PROPOSED WINTER 9AM

Project number	MacHealth-10	A 033	
Date	06/03/2023	Scale @ A1	Plot stamp:
Drawn by	Author	1 : 200	22/05/2023 11:41:24 AM
Checked by	Checker	Version:	11

Development Application





1 Shadow Diagram - Winter 12pm - EXISTING  
A 300 | A 034 1 : 200



2 Shadow Diagram - Winter 12pm - PROPOSED  
A 300 | A 034 1 : 200

Development Application


Consultant Team:

Amendment Issue:		
No.	Description	Date
9	Client Approval	15/03/2023
10	Client Approval	21/03/2023
11	Development Application	12/04/2023



**imagescape design studios**  
G 10 55 Miller St, Pyrmont NSW 2009 02 9518 6800 02 8078 6677 studio@imagescape.com.au imagescape.com.au


Imagescape design Studios (ABN: 24 137 940 017) is an architect corporation registered under the provisions of the NSW Architects Act 2003. Nominated architects are Christine Kelly registration no. 6000 & Stephen Phillips registration no. 4608

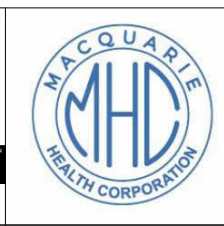

Additions to Longueville Private Hospital


**Macquarie Health Corporation**

47 Kenneth St, Longueville  
NSW 2066

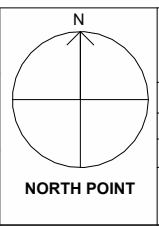

SHADOW DIAGRAMS - EXISTING PROPOSED WINTER NOON			
Project numberMacHealth-10		A 034	
Date	06/03/2023		
Drawn by	Author	Scale @ A1	Plot stamp:
Checked by	Checker	1 : 200	22/05/2023 11:41:28 AM
			Version: 11



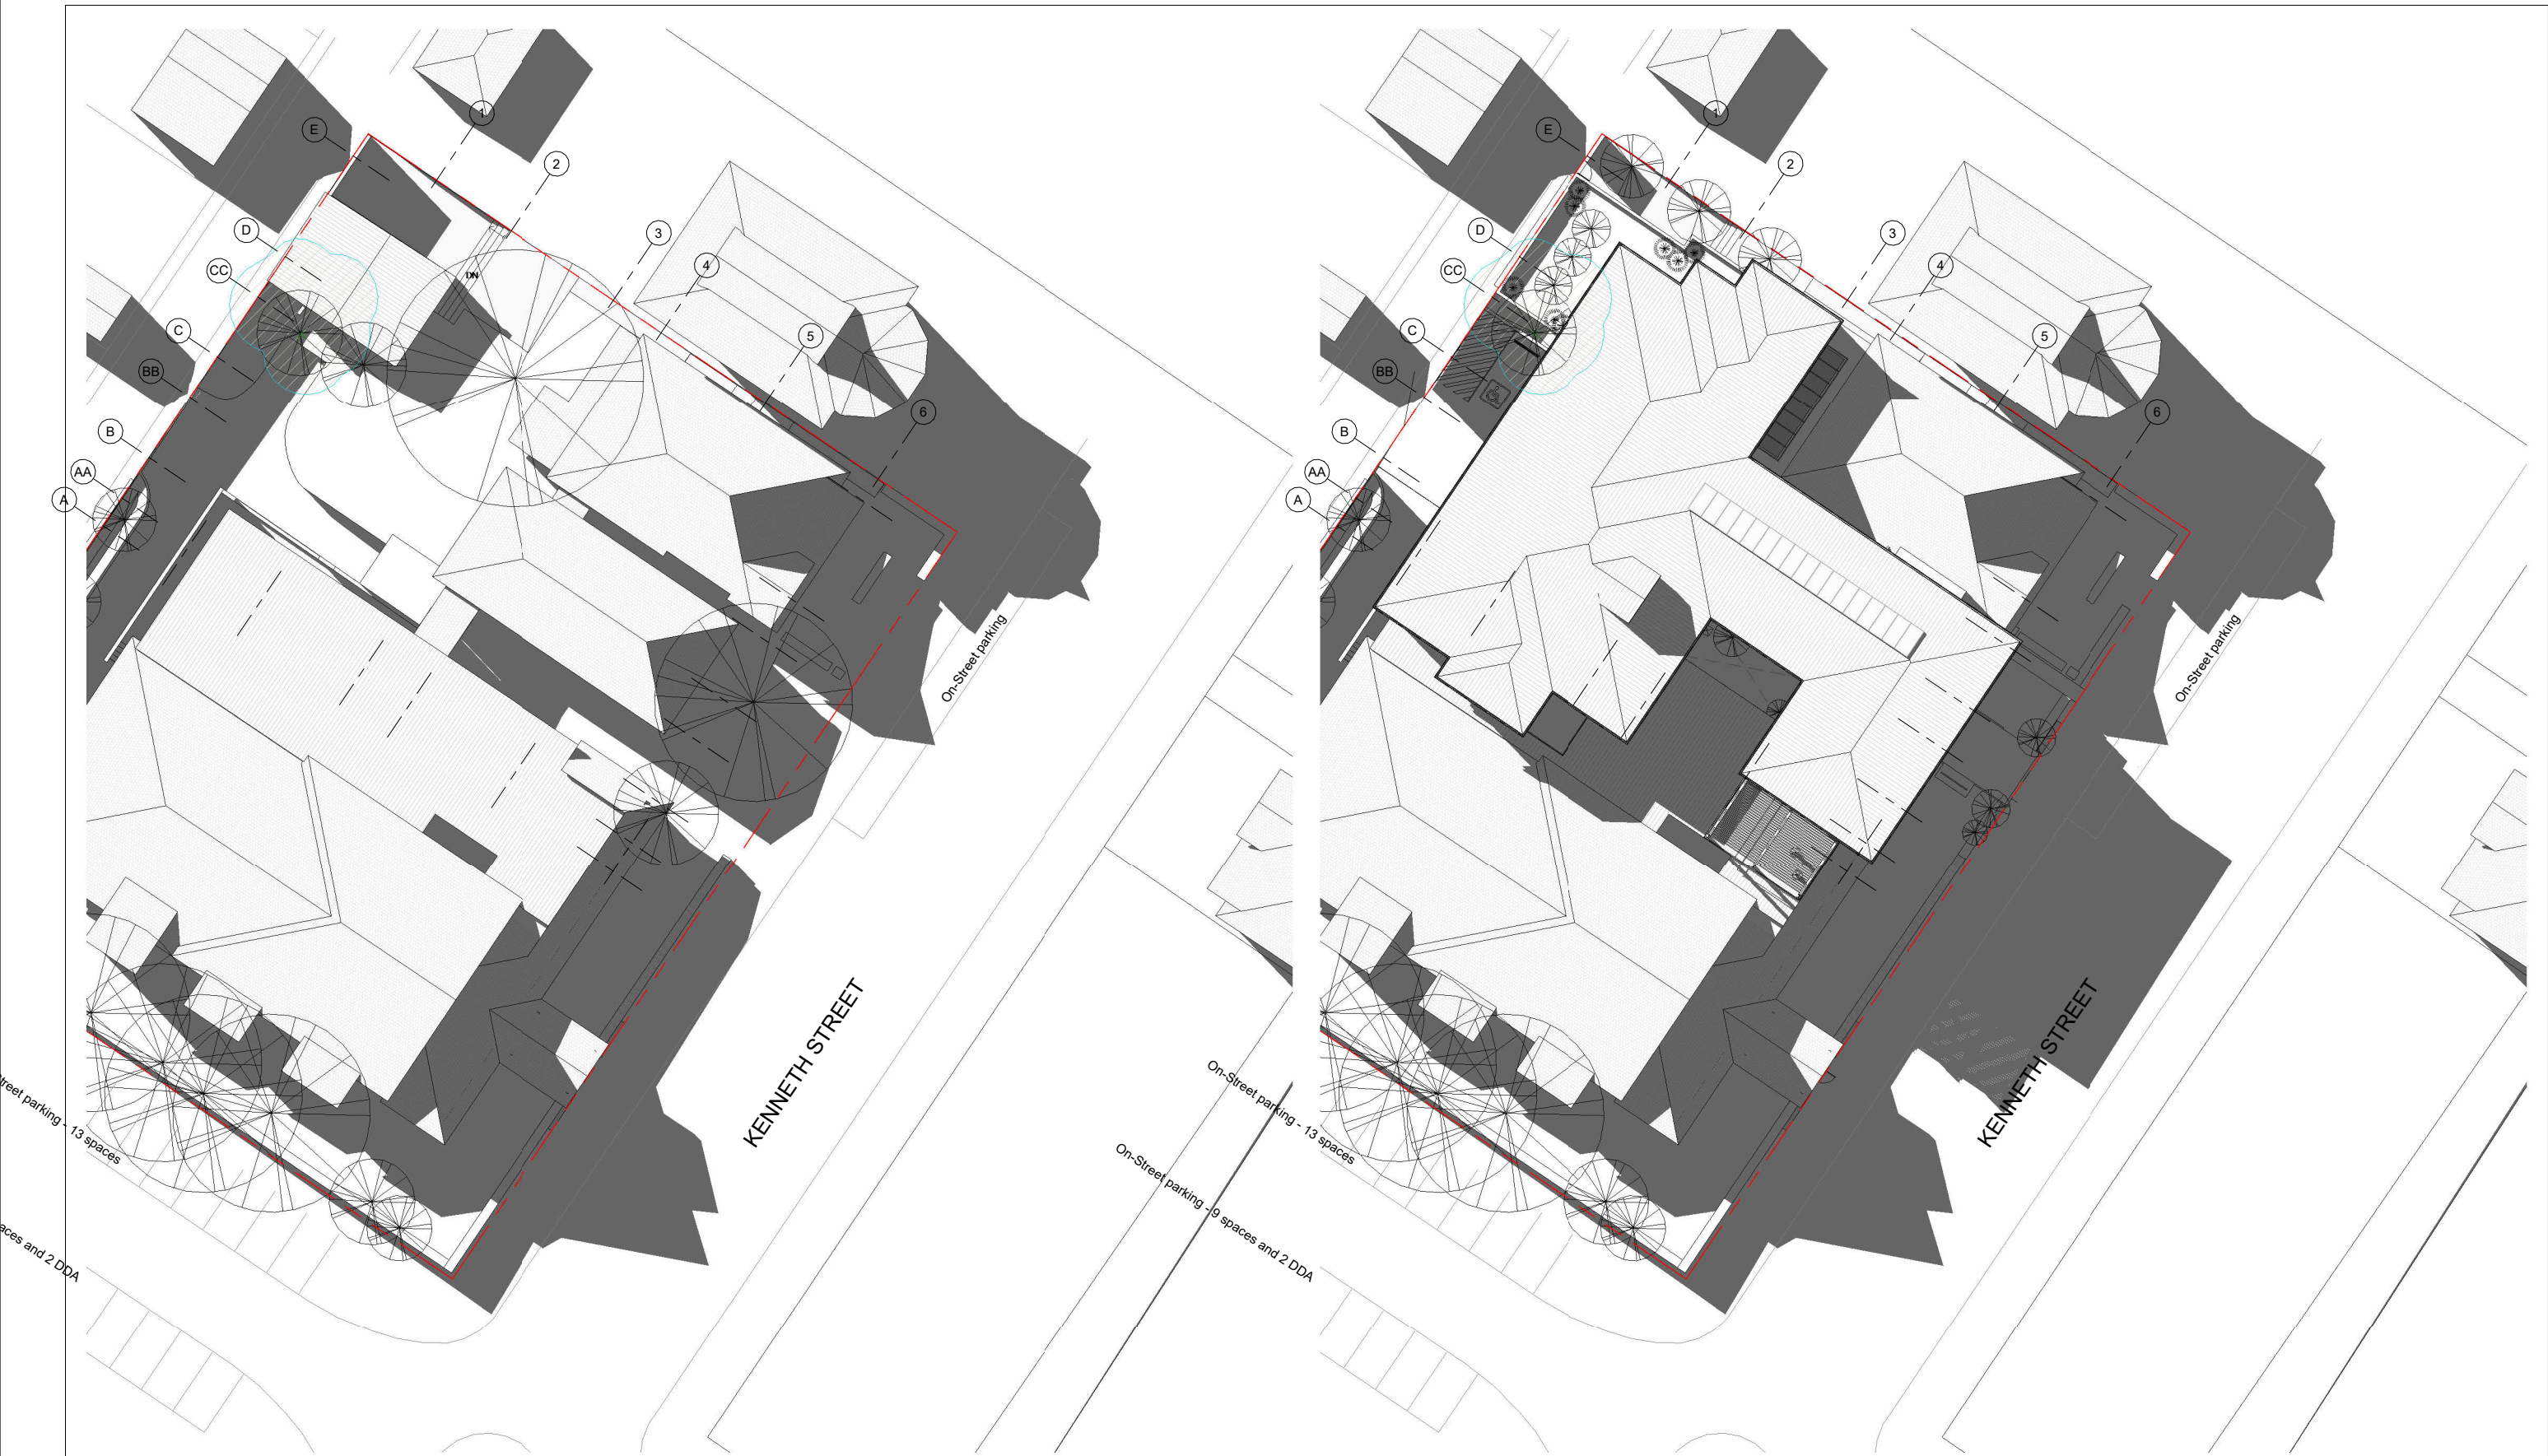

1 Shadow Diagram - Winter 3pm - EXISTING  
A 300 A 035 1 : 200

2 Shadow Diagram - Winter 3pm - PROPOSED  
A 300 A 035 1 : 200

## Development Application

### Consultant Team:

#### Amendment Issue:

No.	Description	Date
9	Client Approval	15/03/2023
10	Client Approval	21/03/2023
11	Development Application	12/04/2023

imagescape design studios


Imagescape design Studios (ABN: 24 137 940 017) is an architect corporation registered under the provisions of the NSW Architects Act 2003. Nominated architects are Christine Kelly registration no. 6000 & Stephen Phillips registration no. 4608



Additions to Longueville Private Hospital

Macquarie Health Corporation

47 Kenneth St, Longueville  
NSW 2066

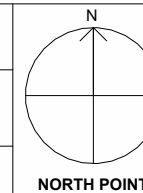


SHADOW DIAGRAMS - EXISTING  
PROPOSED WINTER 3PM

Project numberMacHealth-10	A 035	
Date 06/03/2023	Scale @ A1	Plot stamp:
Drawn by Author	1 : 200	22/05/2023 11:41:32 AM
Checked by Checker	Version: 11	



Note:

This survey was conducted by DUNLOP THORPE & CO. PTY LTD on 14/8/2013 and was amended on 24/11/2014 to include Kenneth Street

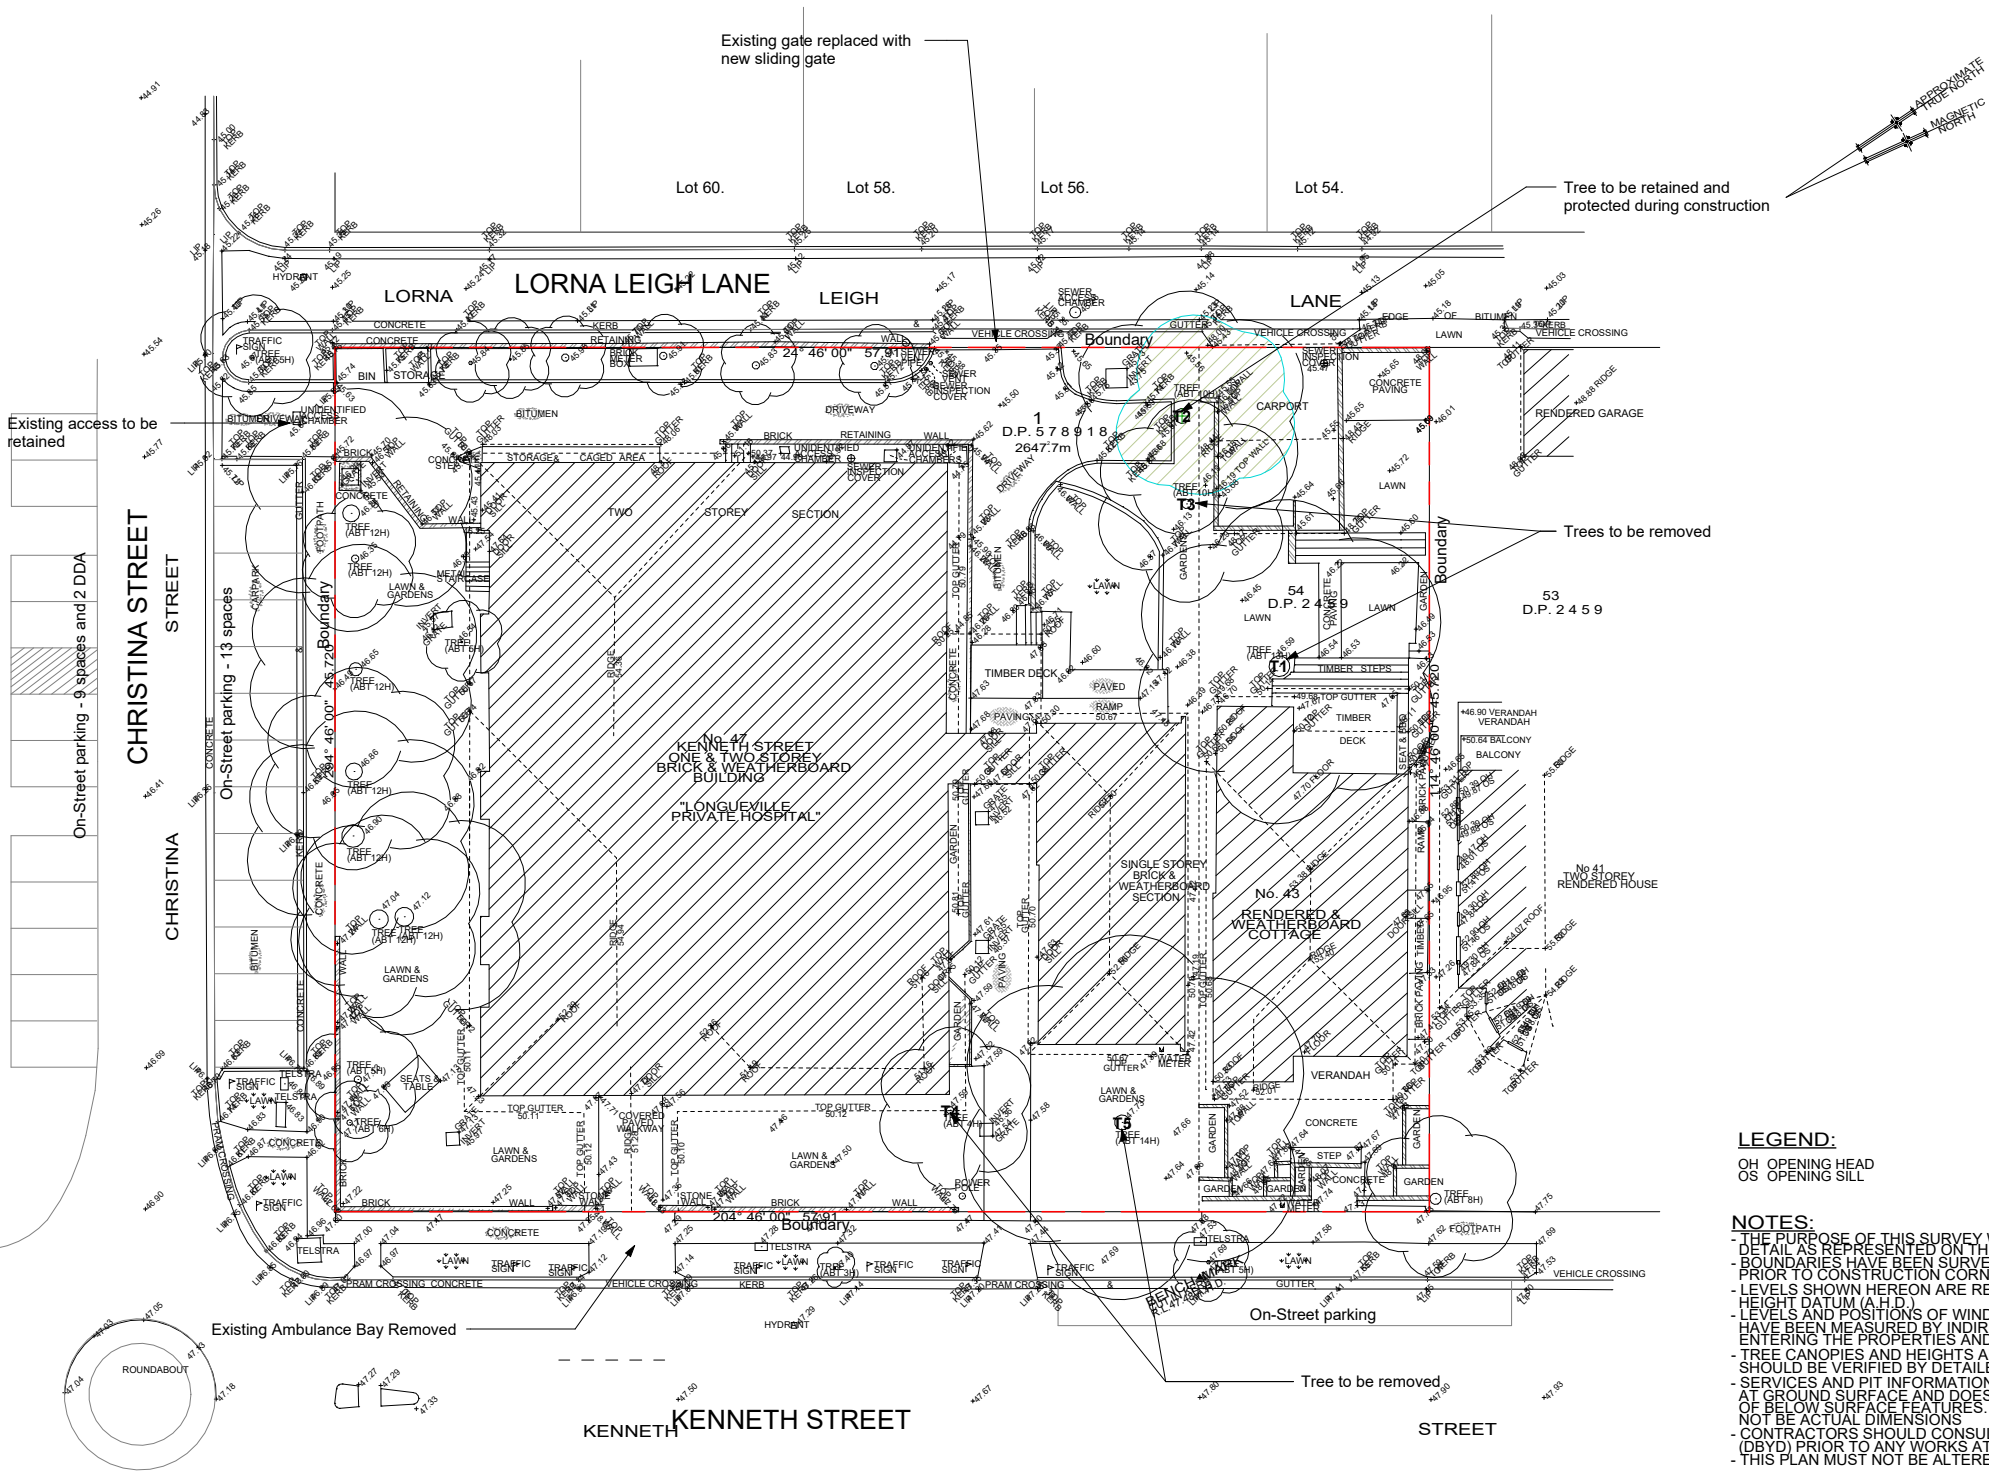

LEGEND:  
OH OPENING HEAD  
OS OPENING SILL

NOTES:  
- THE PURPOSE OF THIS SURVEY WAS TO OBTAIN TOPIC DETAIL AS REPRESENTED ON THIS PLAN  
- BOUNDARIES HAVE BEEN SURVEYED BASED ON PUBLIC RECORDS AND ARE NOT GUARANTEED  
- LEVELS SHOWN HEREON ARE RELATED TO AUSTRALIAN HEIGHT DATUM (A.H.D.)  
- LEVELS AND POSITIONS OF WINDOWS ON ADJOINING PROPERTIES HAVE BEEN MEASURED BY INDIRECT SURVEY METHOD ENTERING THE PROPERTIES AND ARE INDICATIVE ONLY  
- TREE CANOPIES AND HEIGHTS ARE APPROXIMATE ON THIS PLAN AND SHOULD BE VERIFIED BY DETAILED SURVEY IF CRITICAL  
- SERVICES AND PIT INFORMATION SHOWN RELATES TO THE GROUND SURFACE AND DOES NOT INDICATE SIZE OR DEPTH OF BELOW SURFACE FEATURES  
- SYMBOLS SHOWN ON THIS PLAN ARE NOT TO BE ACTUAL DIMENSIONS  
- CONTRACTORS SHOULD CONSULT WITH SERVICE AUTHORITIES PRIOR TO ANY WORKS AT SITE  
- THIS PLAN MUST NOT BE ALTERED IN SCALE

24/11/2014 No. 43 KENNETH STREET SURVEYED



Existing Site 1-200

1 : 200

Consultant Team:

Amendment Issue:

No.	Description	Date
3	Client Review	17/11/2022
4	Amended setbacks	08/12/2022
8	Client Review	22/02/2023
9	Client Approval	15/03/2023
10	Client Approval	21/03/2023
11	Development Application	12/04/2023

imagescape design studios


Imagescape design Studios (ABN: 24 137 940 017) is an architect corporation registered under the provisions of the NSW Architects Act 2003. Nominated architects are Christine Kelly registration no. 6000 & Stephen Phillips registration no. 4608



Additions to Longueville Private Hospital

Macquarie Health Corporation

47 Kenneth St, Longueville  
NSW 2066

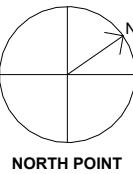

SITE PLAN EXISTING

Project number MacHealth-10

Date 06/03/2023

Drawn by Author

Checked by Checker

A 050

Scale @ A1


1 : 200


Plot stamp:

22/05/2023 11:41:35 AM


Version: 11

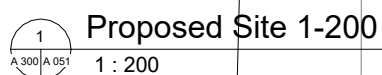



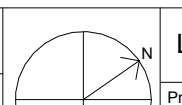


Consultant Team:	Amendment Issue:			 imagescape design studios <small>G 10 55 Miller St, Pyrmont NSW 2009 02 8518 8800 02 8078 6677 studio@imagescape.com.au imagescape.com.au</small> Imagescape design Studios (ABN: 24 137 940 017) is an architect corporation registered under the provisions of the NSW Architects Act 2003. Nominated architects are Christine Kelly registration no. 62000 & Siobhan Shilling registration no. 69068.	 Macquarie Health Corporation 47 Kenneth St, Longueville NSW 2066	 NORTH POINT	SITE PLAN PROPOSED																								
	<table><tr><th>No.</th><th>Description</th><th>Date</th></tr><tr><td>3</td><td>Client Review</td><td>17/11/2022</td></tr><tr><td>4</td><td>Amended setbacks</td><td>08/12/2022</td></tr><tr><td>8</td><td>Client Review</td><td>22/02/2023</td></tr><tr><td>9</td><td>Client Approval</td><td>15/03/2023</td></tr><tr><td>10</td><td>Client Approval</td><td>21/03/2023</td></tr><tr><td>11</td><td>Development Application</td><td>12/04/2023</td></tr></table>						No.	Description	Date	3	Client Review	17/11/2022	4	Amended setbacks	08/12/2022	8	Client Review	22/02/2023	9	Client Approval	15/03/2023	10	Client Approval	21/03/2023	11	Development Application	12/04/2023	Project numberMacHealth-10		A 051	
	No.	Description	Date																												
	3	Client Review	17/11/2022																												
	4	Amended setbacks	08/12/2022																												
8	Client Review	22/02/2023																													
9	Client Approval	15/03/2023																													
10	Client Approval	21/03/2023																													
11	Development Application	12/04/2023																													
Date06/03/2023			Drawn byAuthor		Scale @ A1		Plot stamp: 22/05/2023 11:41:38 AM																								
Checked byChecker					1 : 200		Version: 11																								




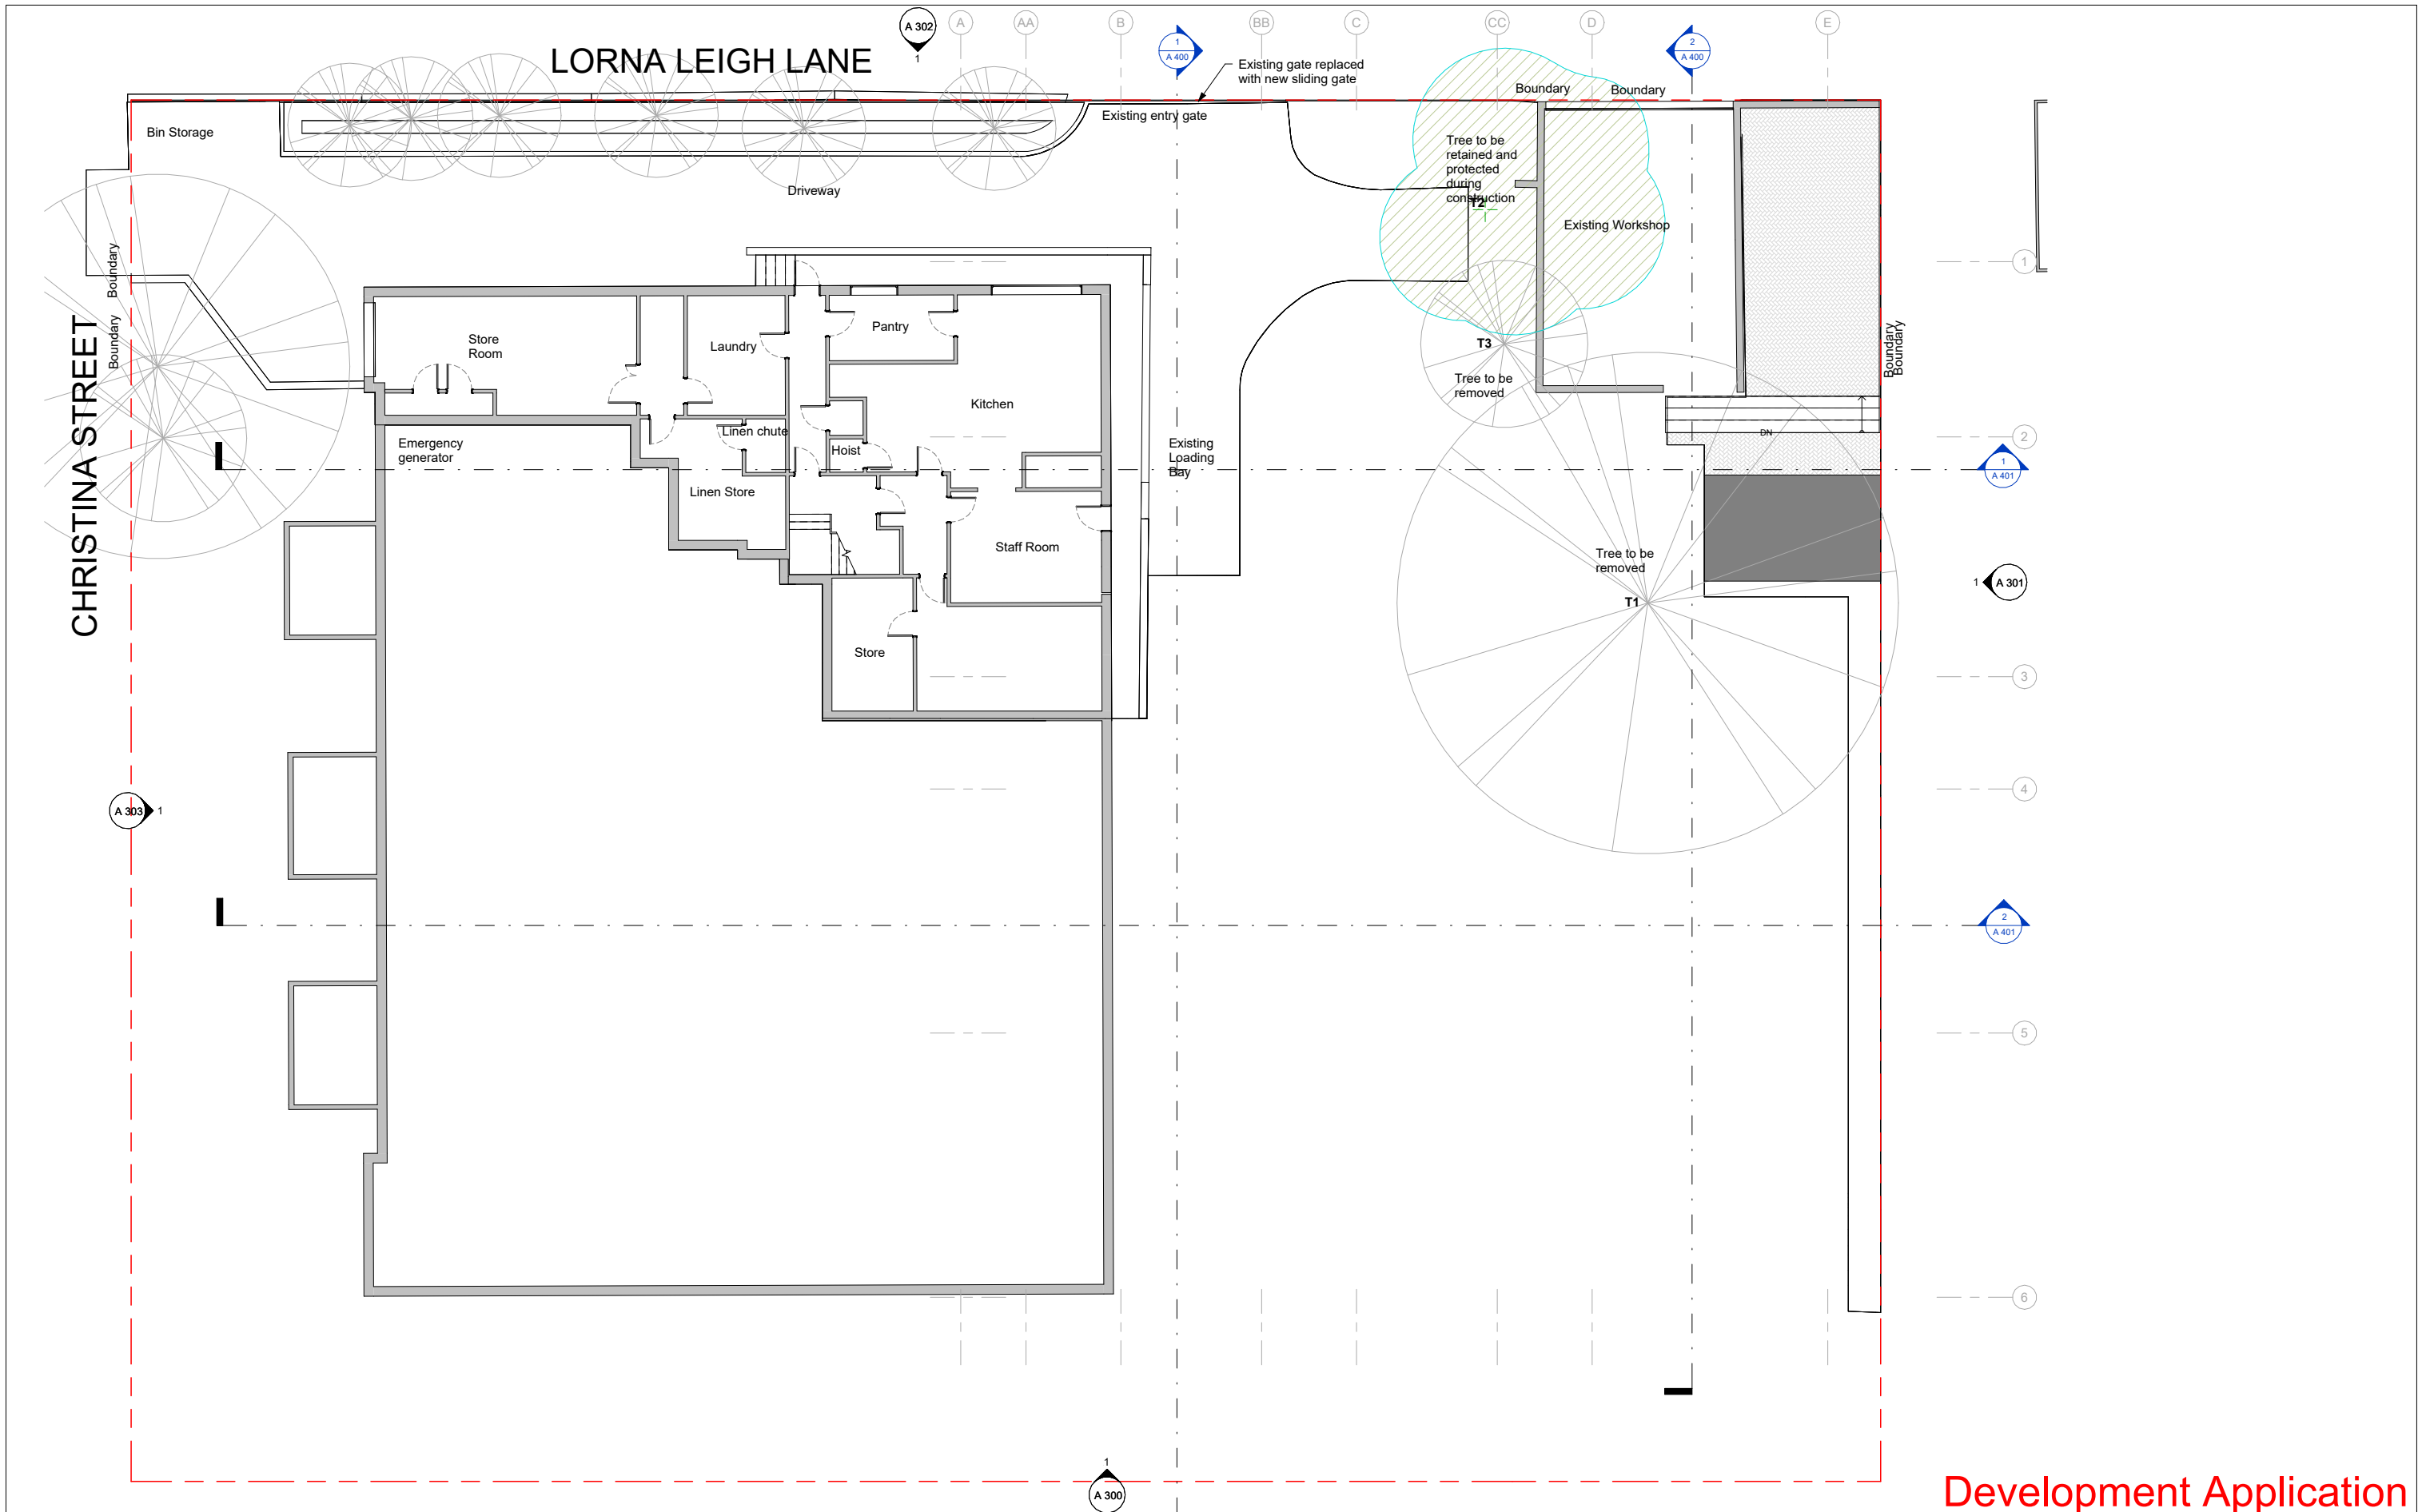

## Development Application

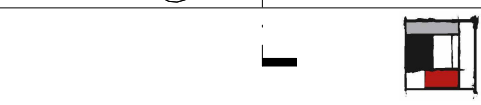Consultant Team:	Amendment Issue:			 imagescape design studios G 10 55 Miller St, Pyrmont NSW 2009 02 9518 8800 02 8078 6877 studio@imagescape.com.au imagescape.com.au Imagescape design Studios (ABN: 24 137 940 017) is an architect corporation registered under the provisions of the NSW Architects Act 2003. Nominated architects are Christine Kelly registration no. 6000 & Stephen Phillips registration no. 4608		Additions to Longueville Private Hospital		 NORTH POINT	LOWER GROUND PLAN EXISTING		
	No.	Description	Date			MacHealth-10			A 100		
	3	Client Review	17/11/2022			Date	06/03/2023				
	4	Amended setbacks	08/12/2022			Drawn by	Author		Scale @ A1	Plot stamp:	
	7	Client Review	15/02/2023			Checked by	Checker		1 : 100	22/05/2023 11:41:39 AM	
	8	Client Review	22/02/2023							Version: 11	
9	Client Approval	15/03/2023									
10	Client Approval	21/03/2023									
11	Development Application	12/04/2023									



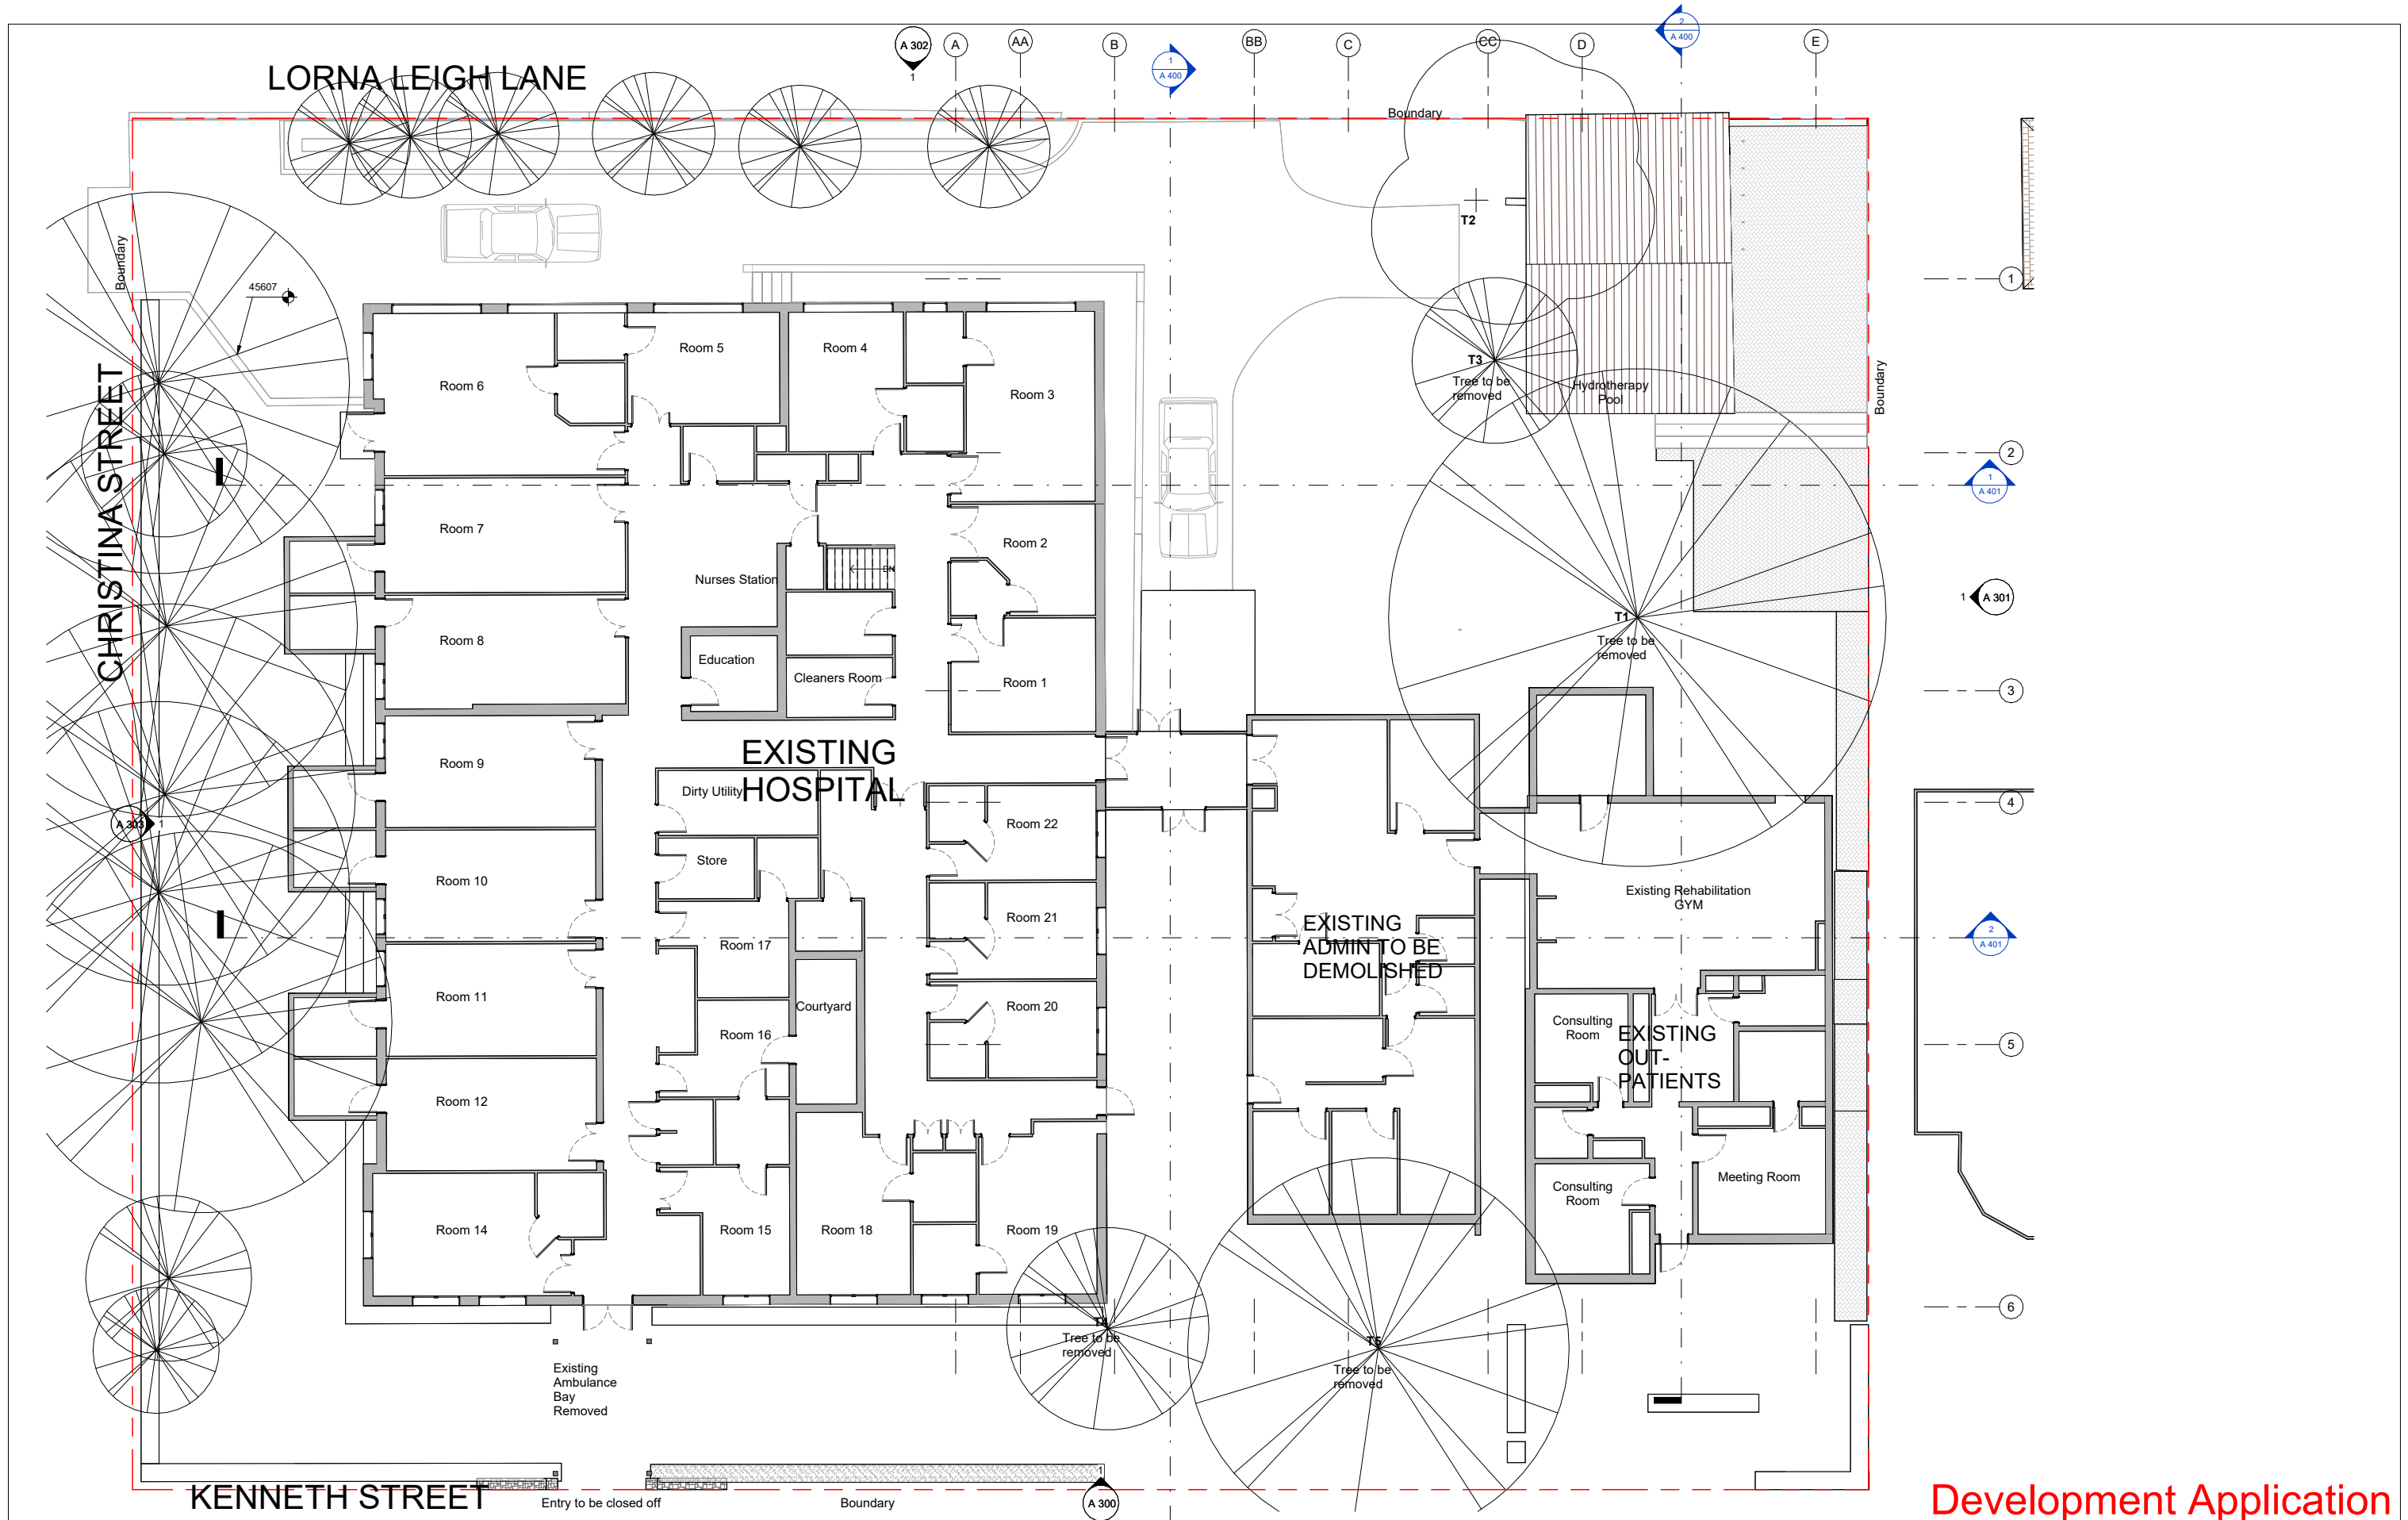

Development Application

**Consultant Team:**

Amendment Issue:

No.	Description	Date
3	Client Review	17/11/2022
4	Amended setbacks	08/12/2022
7	Client Review	15/02/2023
8	Client Review	22/02/2023
9	Client Approval	15/03/2023
10	Client Approval	21/03/2023
11	Development Application	12/04/2023

**imagescape design studios**

G 10 55 Miller St, Pyrmont NSW 2009 02 9518 8800 02 8078 6677 studio@imagescape.com.au imagescape.com.au

Imagescape design Studios (ABN: 24 137 940 017) is an architect corporation registered under the provisions of the NSW Architects Act 2003. Nominated architects are Christine Kelly registration no. 6000 & Stephen Phillips registration no. 4608

**MACQUARIE HEALTH CORPORATION**

Additions to Longueville Private Hospital

**Macquarie Health Corporation**


47 Kenneth St, Longueville NSW 2066

**GROUND FLOOR PLAN EXISTING**




Project numberMacHealth-10		<b>A 101</b>	
Date	06/03/2023	Scale @ A1	Plot stamp:
Drawn by	Author	1 : 100	22/05/2023 11:41:40 AM
Checked by	Checker		Version: 11

**NORTH POINT**

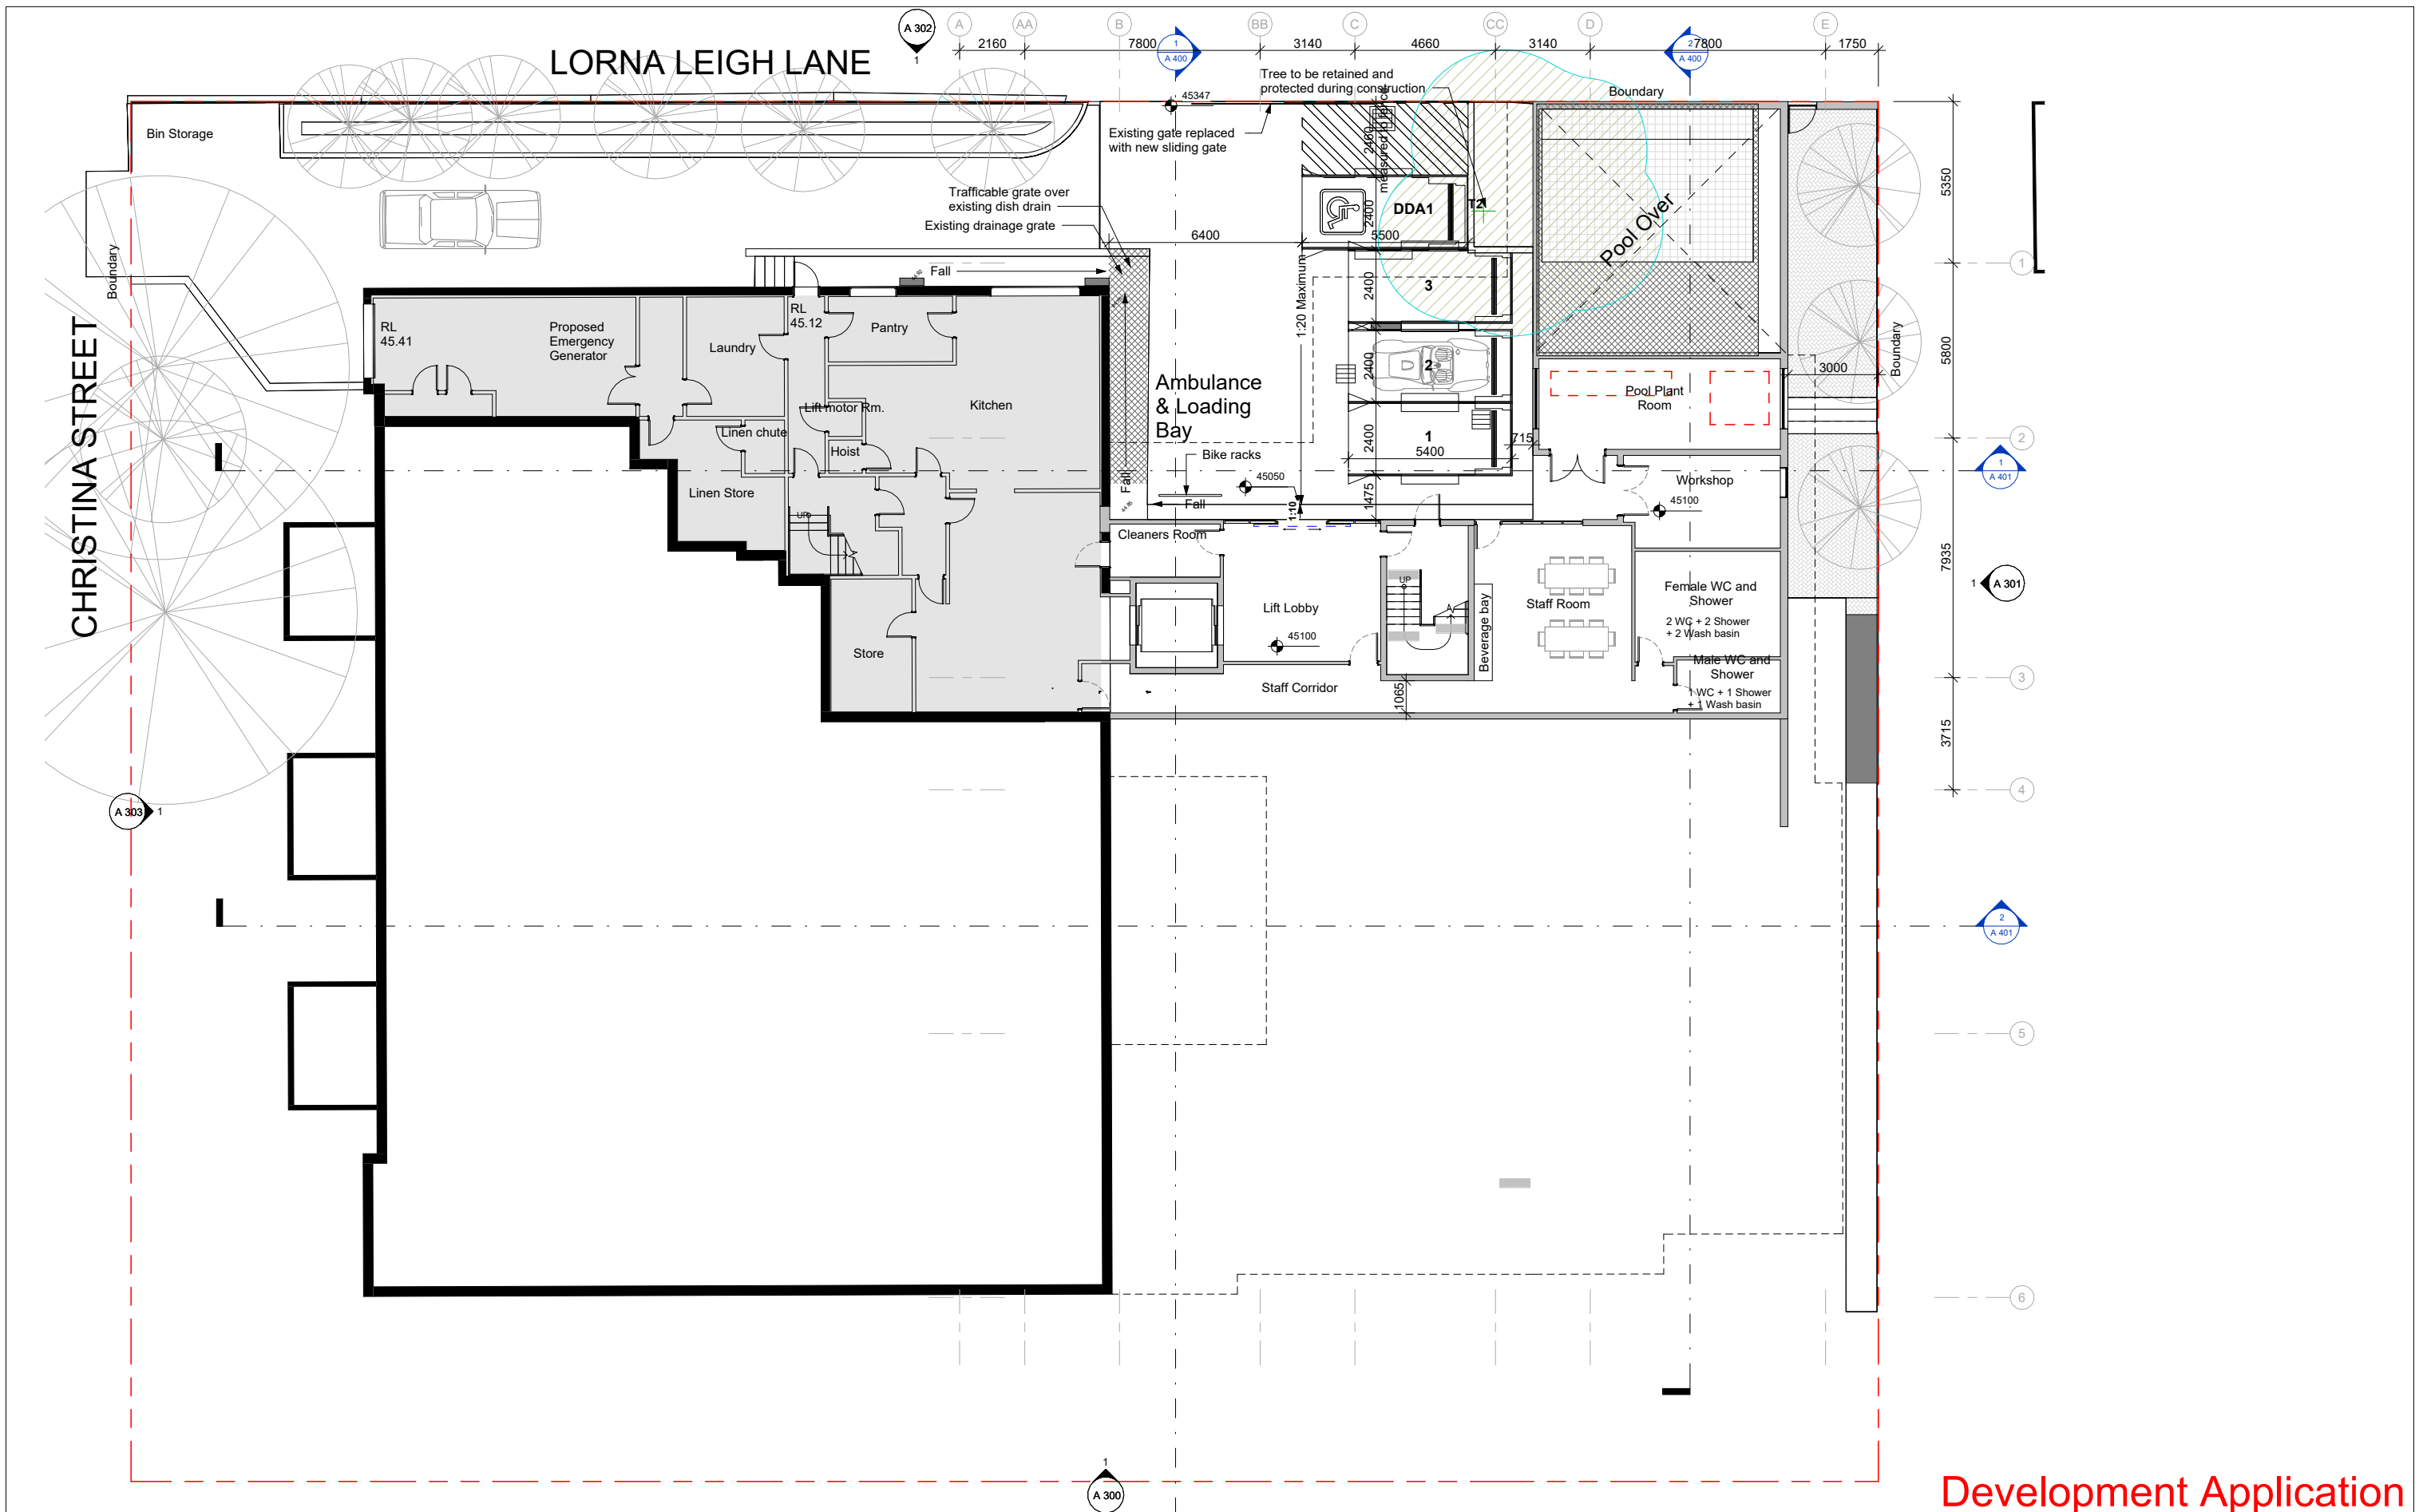




## Development Application

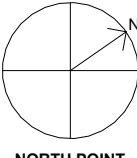Consultant Team:	Amendment Issue:			 imagescape design studios G 10 55 Miller St, Pyrmont NSW 2009 02 9518 8800 02 8078 6677 studio@imagescape.com.au imagescape.com.au Imagescape design Studios (ABN: 24 137 940 017) is an architect corporation registered under the provisions of the NSW Architects Act 2003. Nominated architects are Christine Kelly registration no. 6000 & Stephen Phillips registration no. 4608		Additions to Longueville Private Hospital <b>Macquarie Health Corporation</b> 47 Kenneth St, Longueville NSW 2066	 NORTH POINT	LOWER GROUND PLAN PROPOSED	
	No.	Description	Date					Project number MacHealth-10	A 104
	5	Revision 5	21/12/2022					Date 06/03/2023	
	6	Client Review	20/01/2023					Drawn by Author	Scale @ A1
	7	Client Review	15/02/2023					Checked by Checker	Plot stamp: 22/05/2023 11:41:42 AM
	8	Client Review	22/02/2023						Version: 11
	9	Client Approval	15/03/2023						
	10	Client Approval	21/03/2023						
	11	Development Application	12/04/2023						




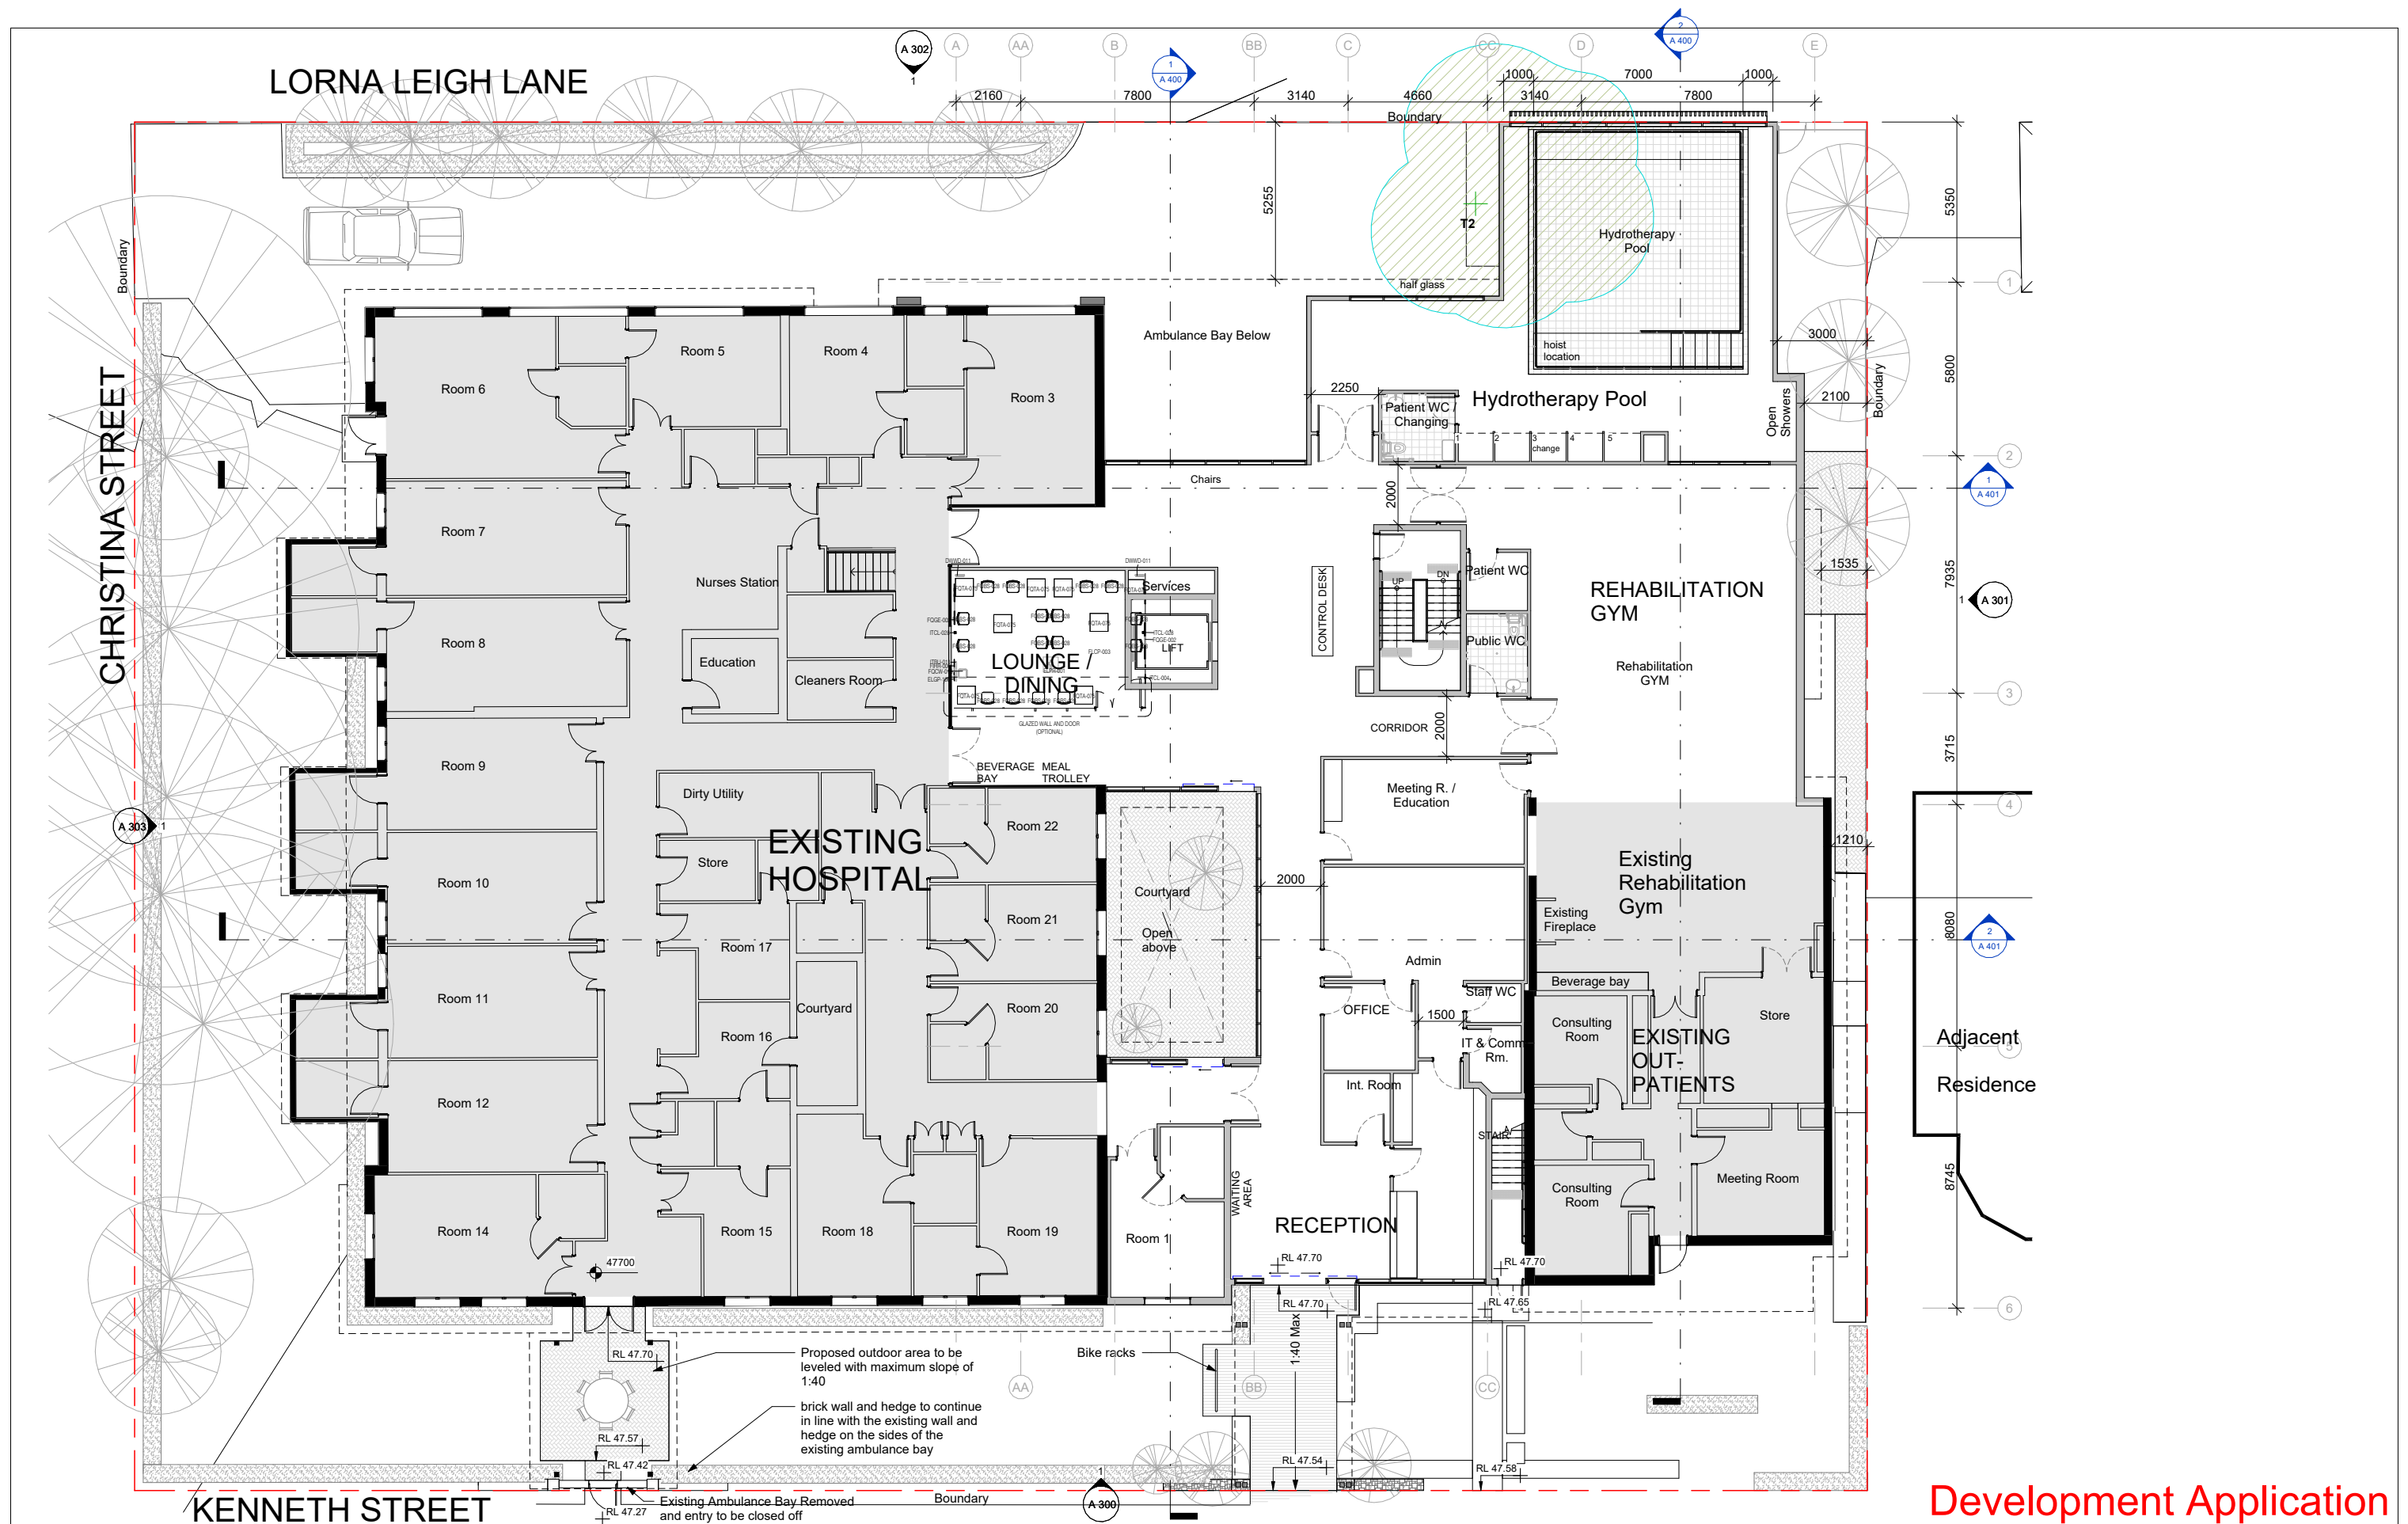

Development Application

Consultant Team:	Amendment Issue:			 <b>imagescape design studios</b> <small>G 10 55 Miller St, Pyrmont NSW 2009 02 9518 8800 02 8078 6677 studio@imagescape.com.au imagescape.com.au</small> Imagescape design Studios (ABN: 24 137 940 017) is an architect corporation registered under the provisions of the NSW Architects Act 2003. Nominated architects are Christine Kelly registration no. 6000 & Stephen Phillips registration no. 4608		Additions to Longueville Private Hospital		 N NORTH POINT	GROUND FLOOR PLAN PROPOSED				
	No.		Description			Date	MacHealth-10		A 105				
	4	Amended setbacks	08/12/2022			Date	06/03/2023		Scale @ A1		Plot stamp: 22/05/2023 11:41:44 AM Version: 11		
	6	Client Review	20/01/2023			Drawn by	Author		1 : 100				
	7	Client Review	15/02/2023			Checked by	Checker						
	8	Client Review	22/02/2023										
	9	Client Approval	15/03/2023										
	10	Client Approval	21/03/2023										
11	Development Application	12/04/2023											



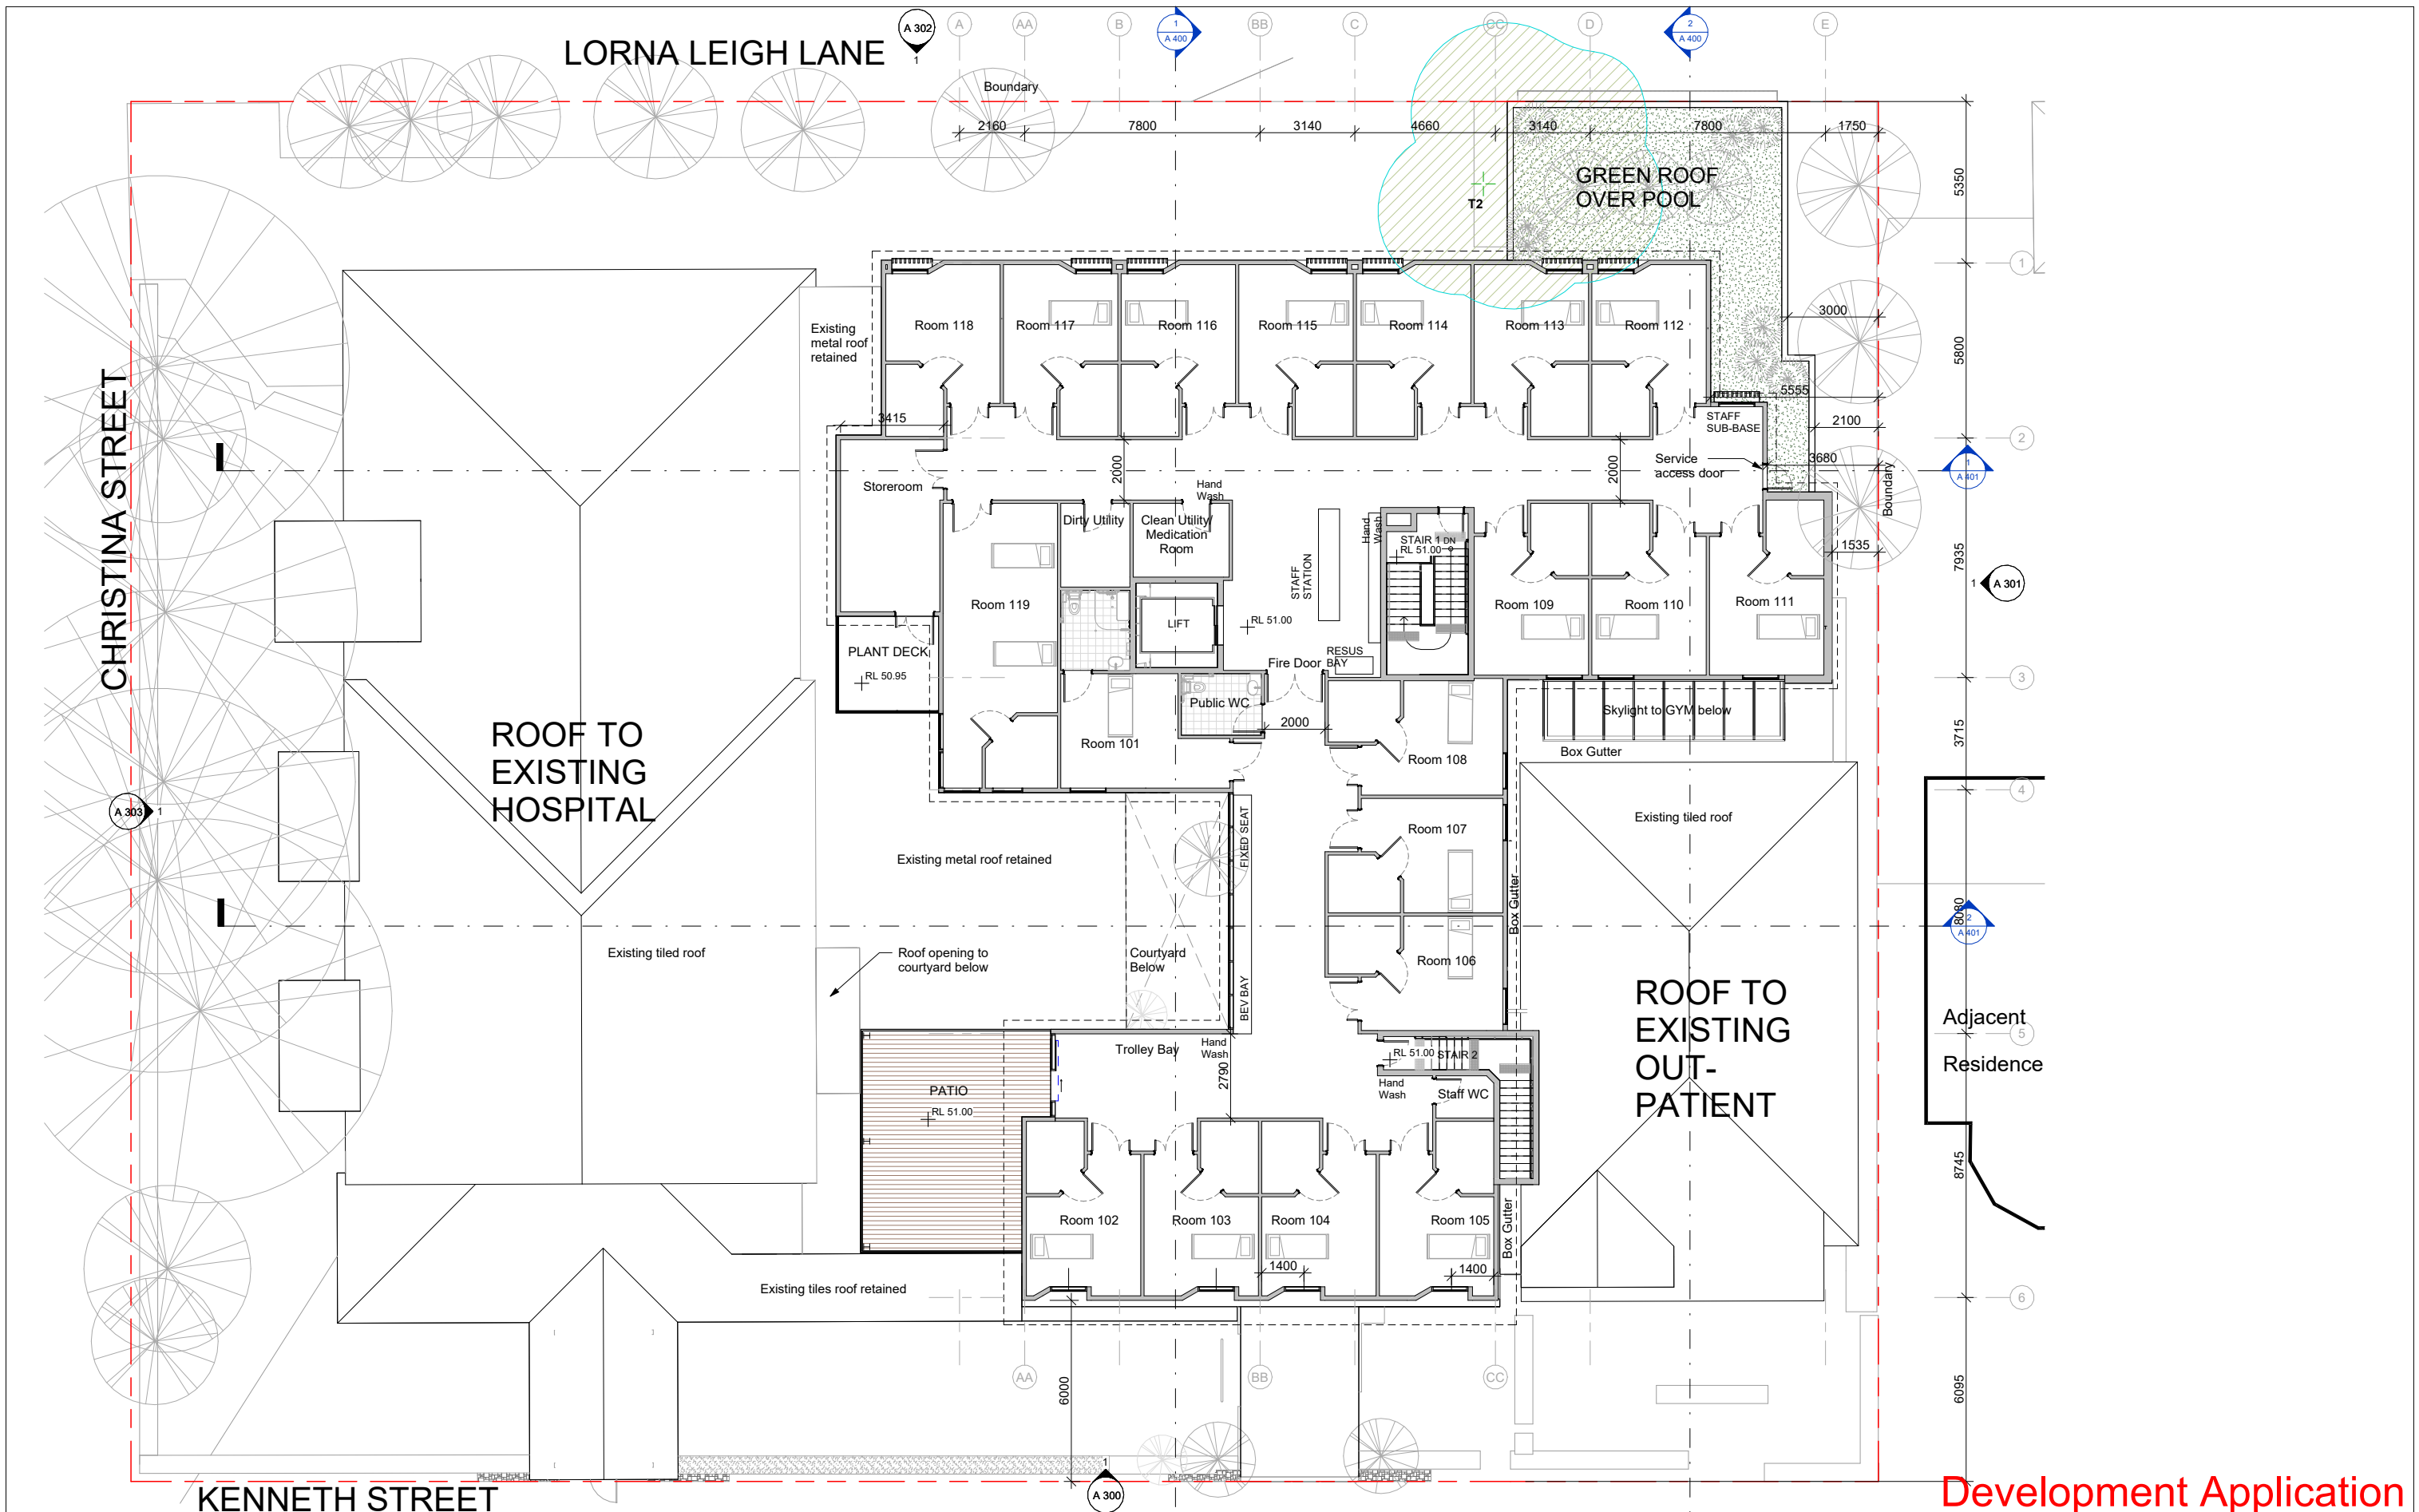

Development Application

**Consultant Team:**

Amendment Issue:		
No.	Description	Date
5	Revision 5	21/12/2022
6	Client Review	20/01/2023
7	Client Review	15/02/2023
8	Client Review	22/02/2023
9	Client Approval	15/03/2023
10	Client Approval	21/03/2023
11	Development Application	12/04/2023

**imagescape design studios**

Imagescape design studios (ABN: 24 137 940 017) is an architect corporation registered under the provisions of the NSW Architects Act 2003. Nominated architects are Christine Kelly registration no. 6000 & Stephen Phillips registration no. 4608

**MACQUARIE HEALTH CORPORATION**

47 Kenneth St, Longueville NSW 2066

**Additions to Longueville Private Hospital**


**Macquarie Health Corporation**

**47 Kenneth St, Longueville NSW 2066**

**FIRST FLOOR PLAN PROPOSED**

Project number: MacHealth-10		<b>A 106</b>	
Date	06/03/2023	Scale @ A1	Plot stamp:
Drawn by	Author	1 : 100	22/05/2023 11:41:46 AM
Checked by	Checker	Version:	11



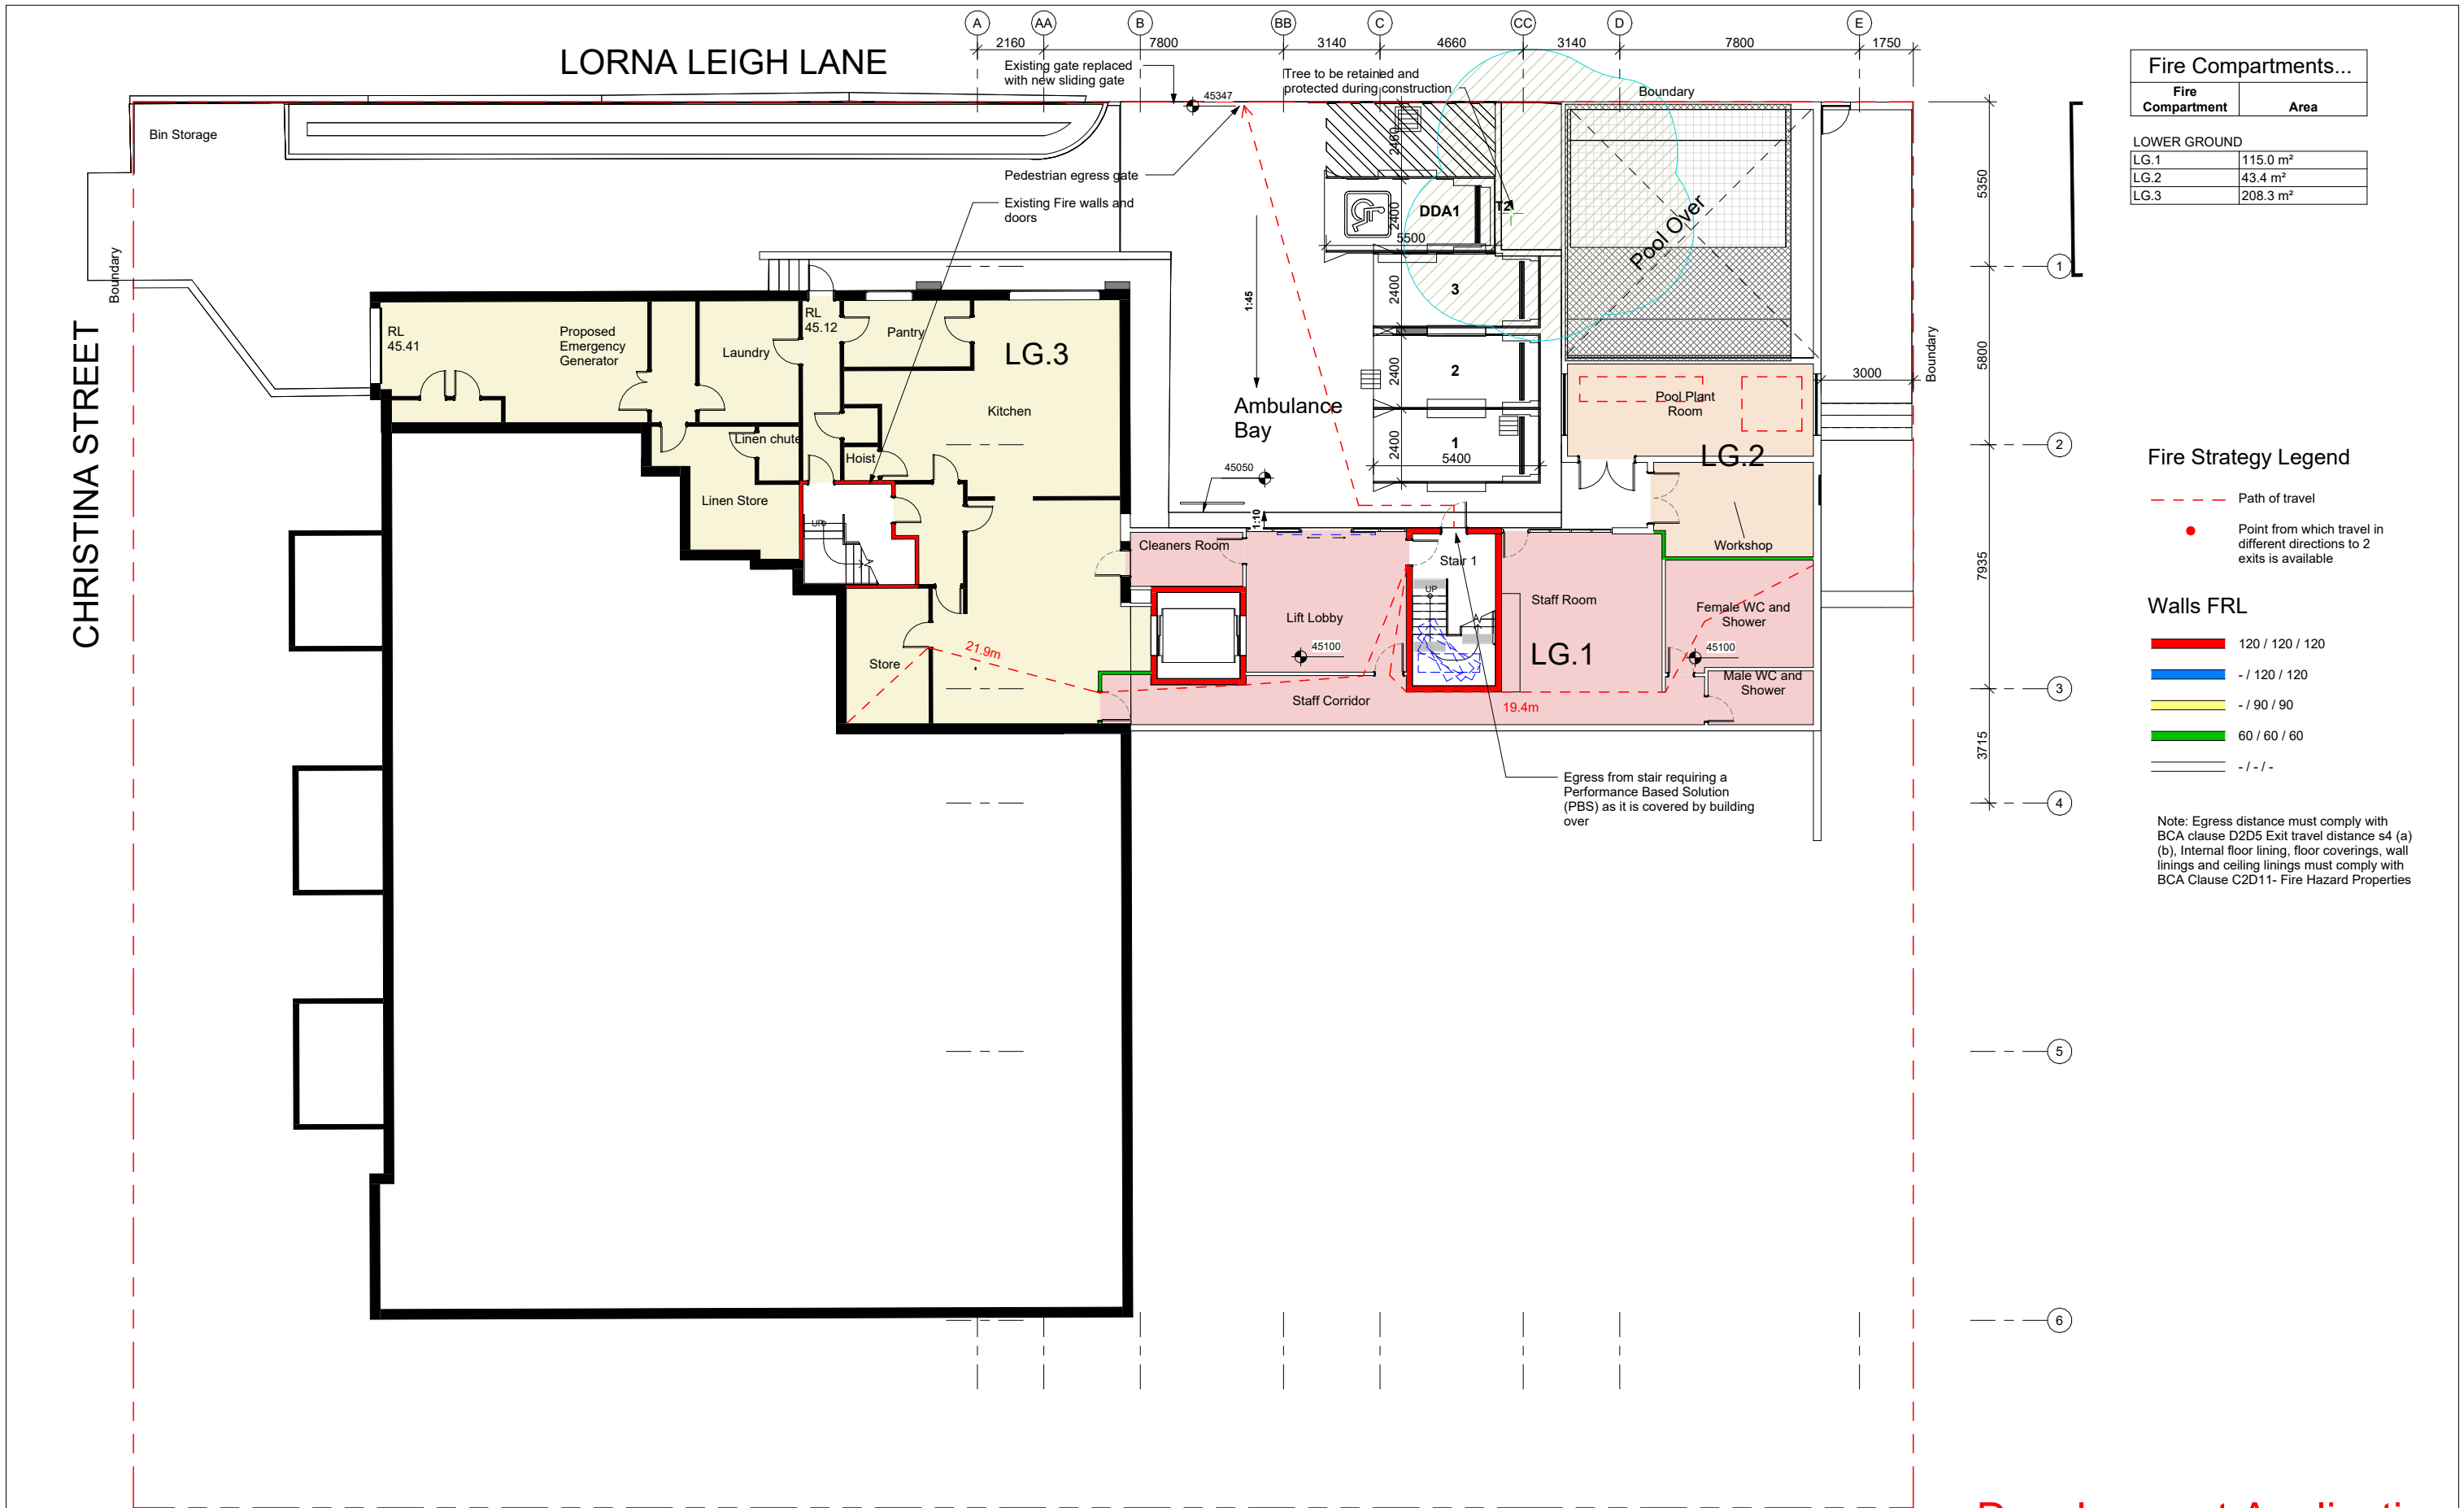

Development Application

**Consultant Team:**

Amendment Issue:		
No.	Description	Date
9	Client Approval	15/03/2023
10	Client Approval	21/03/2023
11	Development Application	12/04/2023

imagescape design studios  
G 10 55 Miller St, Pyrmont NSW 2009 02 9518 8800 02 8078 6677 studio@imagescape.com.au imagescape.com.au

Imagescape design Studios (ABN: 24 137 940 017) is an architect corporation registered under the provisions of the NSW Architects Act 2003. Nominated architects are Christine Kelly registration no. 6000 & Stephen Phillips registration no. 4608

MACQUARIE HEALTH CORPORATION

Additions to Longueville Private Hospital

**Macquarie Health Corporation**


47 Kenneth St, Longueville NSW 2066

NORTH POINT

**LOWER GROUND FIRE STRATEGY PLAN**

Project numberMacHealth-10		<b>A 111</b>	
Date	06/03/2023		
Drawn by	Author	Scale @ A1	Plot stamp:
Checked by	Checker	1 : 100	22/05/2023 11:41:48 AM
		Version:	11



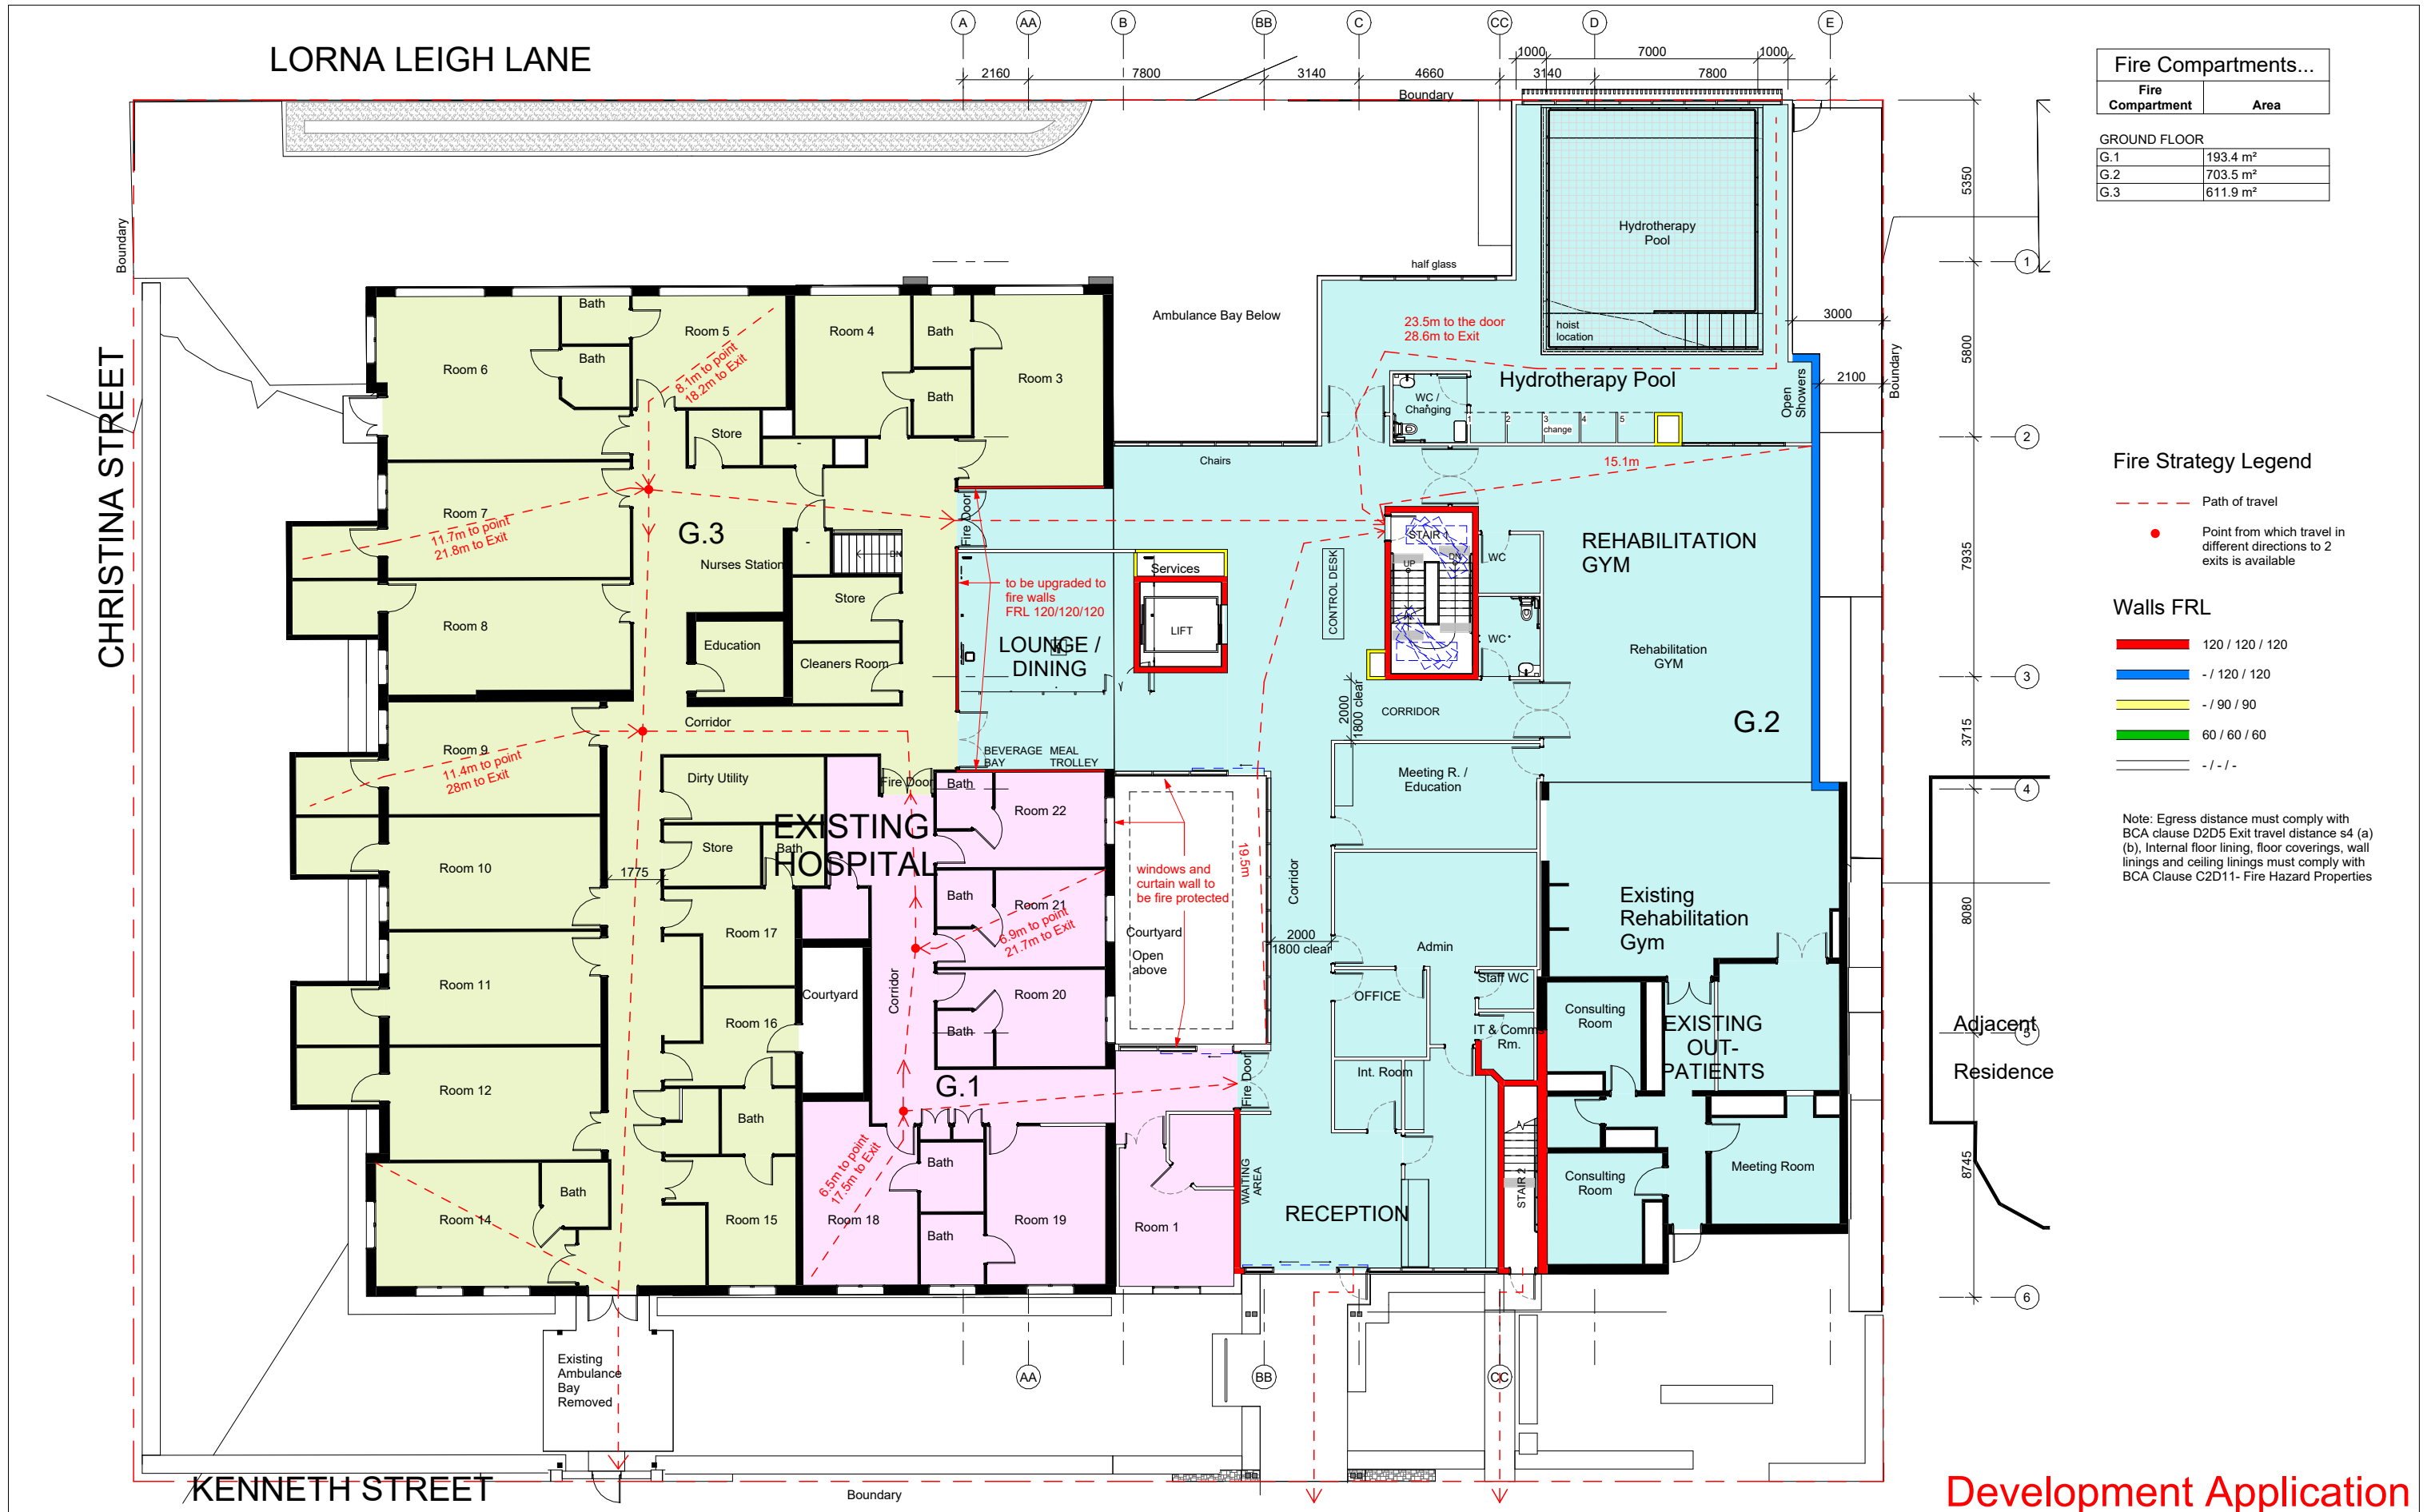

**Consultant Team:**

No.	Description	Date
9	Client Approval	15/03/2023
10	Client Approval	21/03/2023
11	Development Application	12/04/2023

**Amendment Issue:**

No.	Description	Date
9	Client Approval	15/03/2023
10	Client Approval	21/03/2023
11	Development Application	12/04/2023

**imagescape design studios**

imagescape design studios (ABN: 24 137 940 017) is an architect corporation registered under the provisions of the NSW Architects Act 2003. Nominated architects are Christine Kelly registration no. 6000 & Stephen Phillips registration no. 4608

**MACQUARIE HEALTH CORPORATION**

47 Kenneth St, Longueville NSW 2066

**Additions to Longueville Private Hospital**

**Macquarie Health Corporation**

**Development Application**

**GROUND FLOOR FIRE STRATEGY PLAN**

Project number: MacHealth-10

Date: 06/03/2023

Drawn by: Author

Checked by: Checker

Scale @ A1: 1 : 100

Plot stamp: 22/05/2023 11:41:50 AM

Version: 11



LORNA LEIGH LANE

CHRISTINA STREET

KENNETH STREET

Fire Compartments...	
Fire Compartment	Area
FIRST FLOOR	
1.1	386.0 m <sup>2</sup>
1.2	263.7 m <sup>2</sup>

Fire Strategy Legend

- Path of travel
- Point from which travel in different directions to 2 exits is available

Walls FRL

- 120 / 120 / 120
- / 120 / 120
- / 90 / 90
- 60 / 60 / 60
- / - / -

Note: Egress distance must comply with BCA clause D2D5 Exit travel distance s4 (a) (b). Internal floor lining, floor coverings, wall linings and ceiling linings must comply with BCA Clause C2D11- Fire Hazard Properties

Development Application

Consultant Team:

Amendment Issue:

No.	Description	Date
8	Client Review	22/02/2023
9	Client Approval	15/03/2023
10	Client Approval	21/03/2023
11	Development Application	12/04/2023

imagescape design studios


Imagescape design Studios (ABN: 24 137 940 017) is an architect corporation registered under the provisions of the NSW Architects Act 2003. Nominated architects are Christine Kelly registration no. 6000 & Stephen Phillips registration no. 4608



Additions to Longueville Private Hospital

Macquarie Health Corporation

47 Kenneth St, Longueville  
NSW 2066

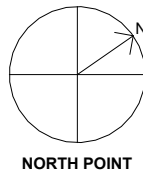


FIRST FLOOR FIRE STRATEGY PLAN

Project number	MacHealth-10	A 113	
Date	06/03/2023		
Drawn by	Author	Scale @ A1	Plot stamp:
Checked by	Checker	1 : 100	22/05/2023 11:41:54 AM
		Version: 11	



K:\MacHealth\MacHealth-10\DP\previt\AR230329 - MacHealth-10 - R23.rvt



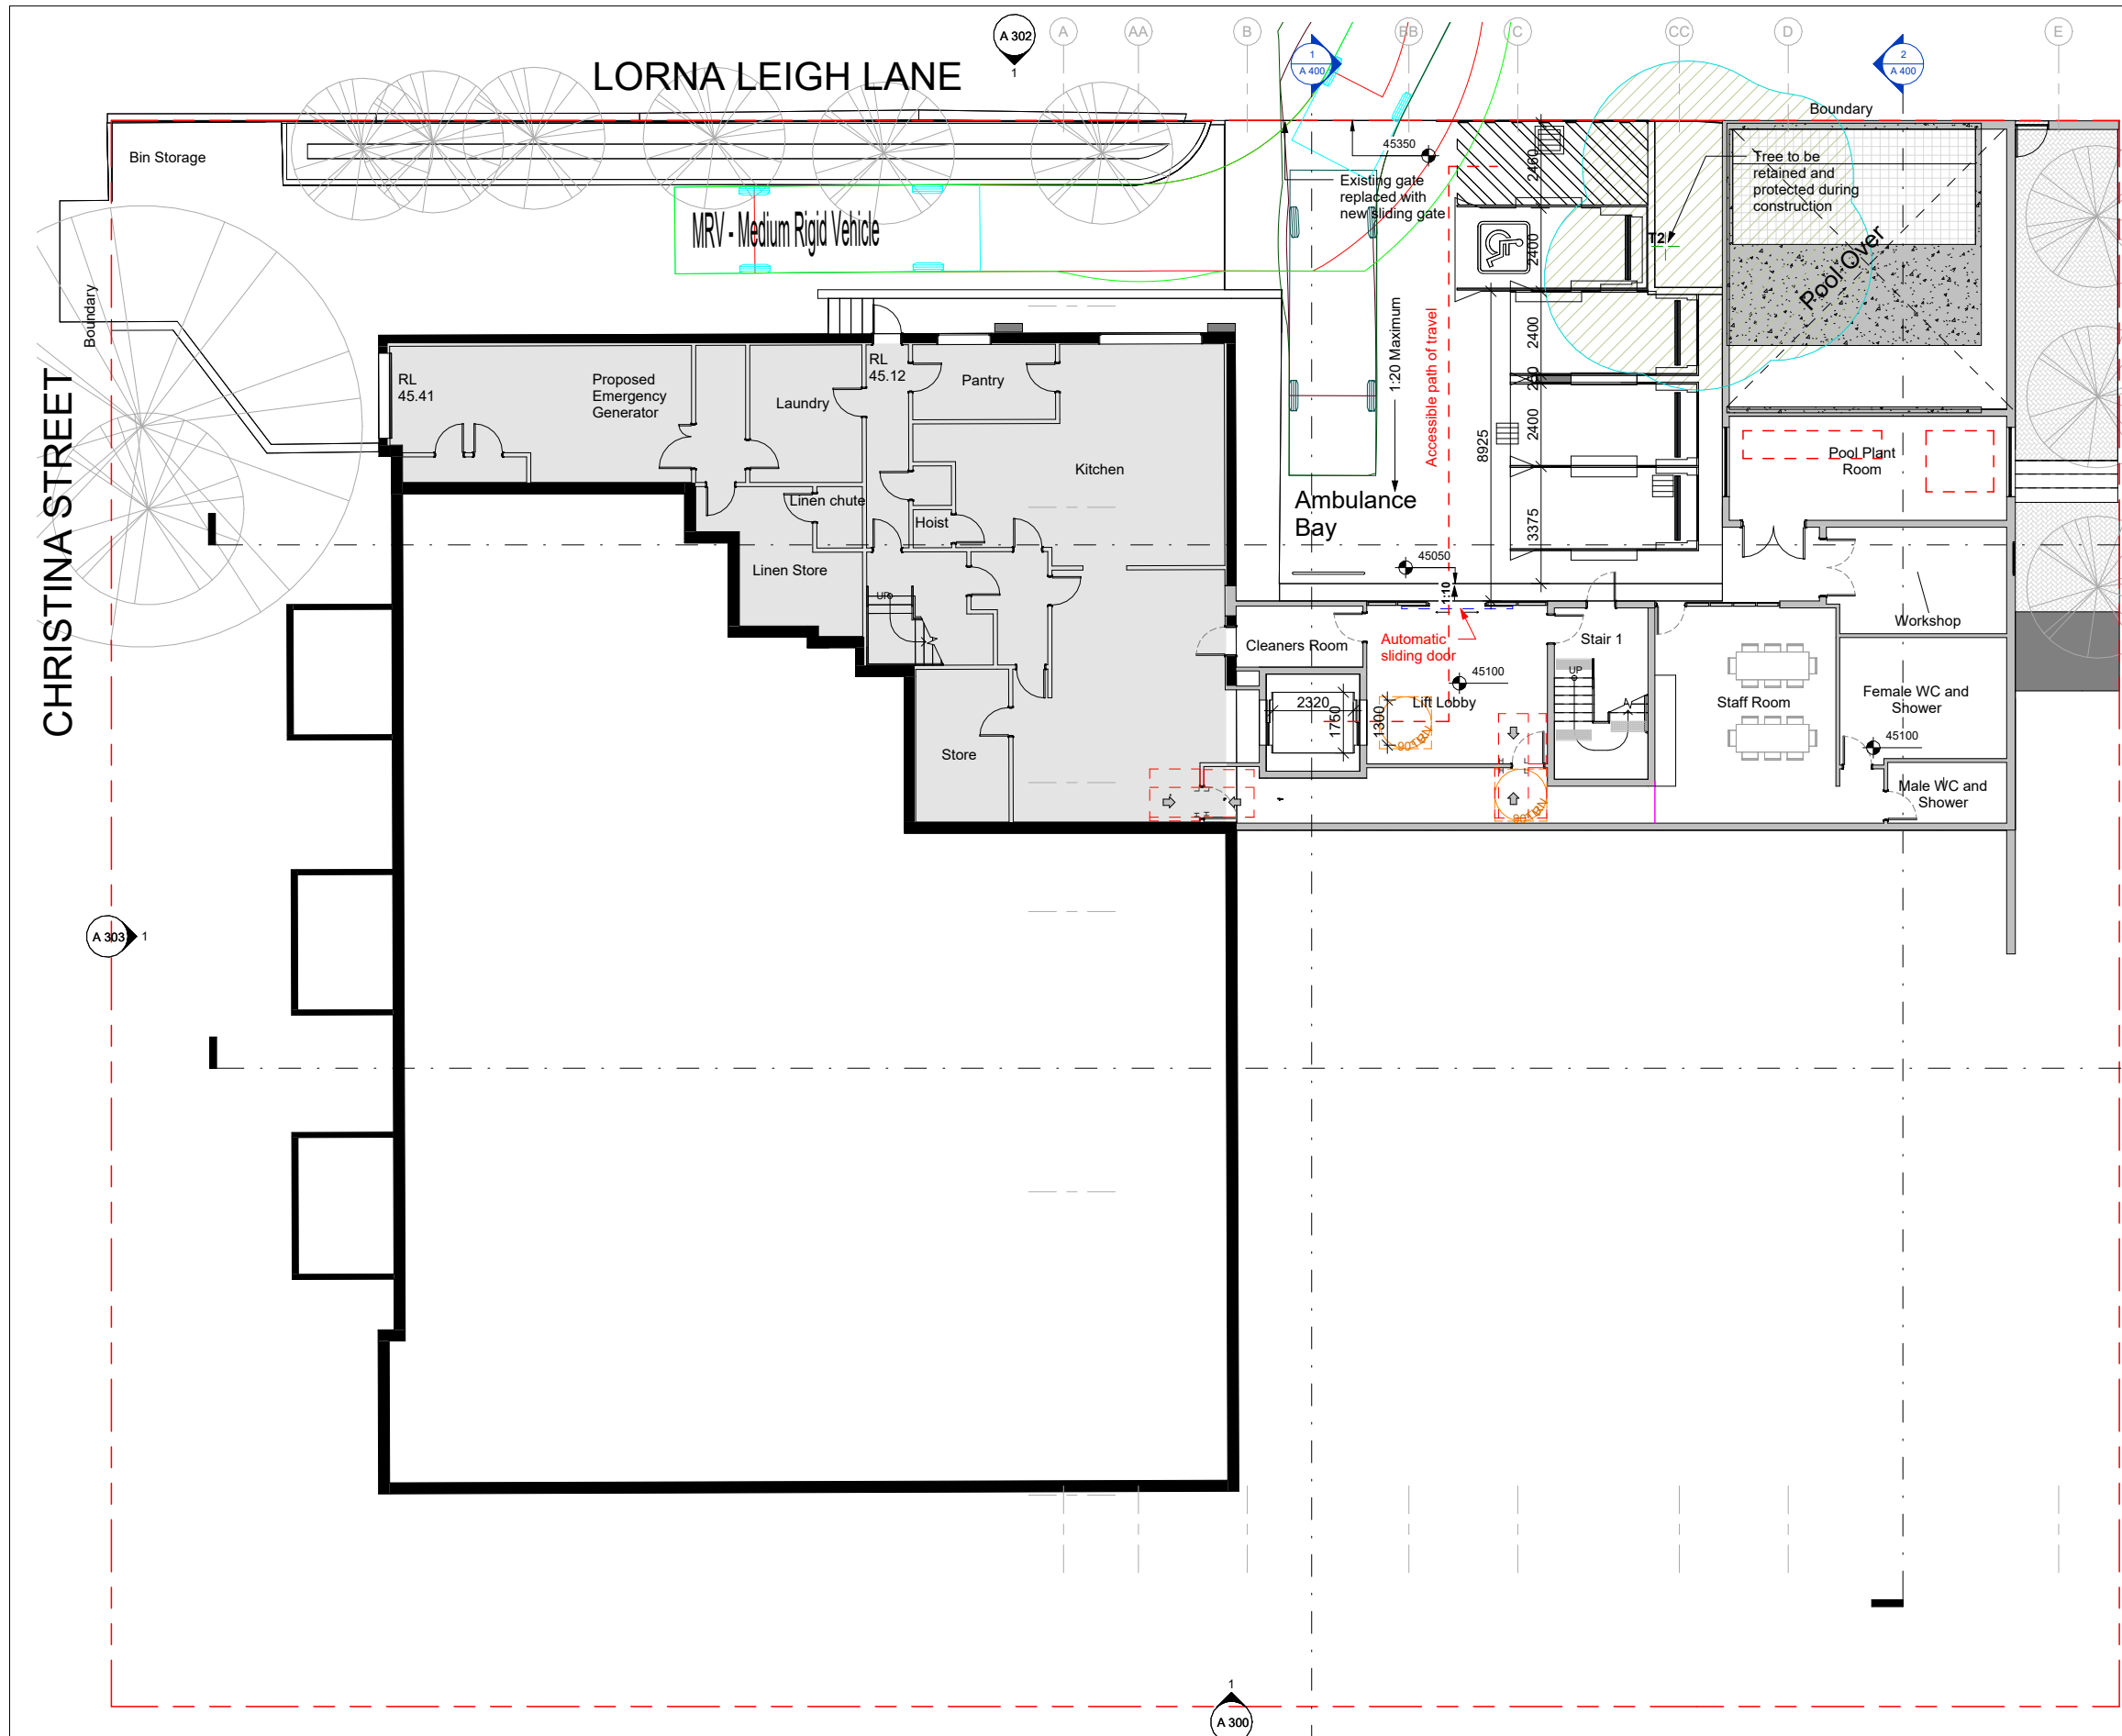


Accessibility Legend

Minimum Circulation Space according to AS 1428.1 & Schedule 3 SEPP (Housing for Seniors or People with a Disability) 2004

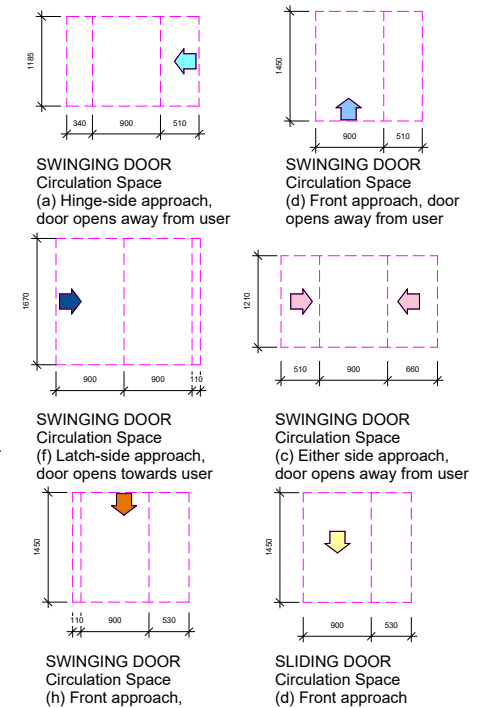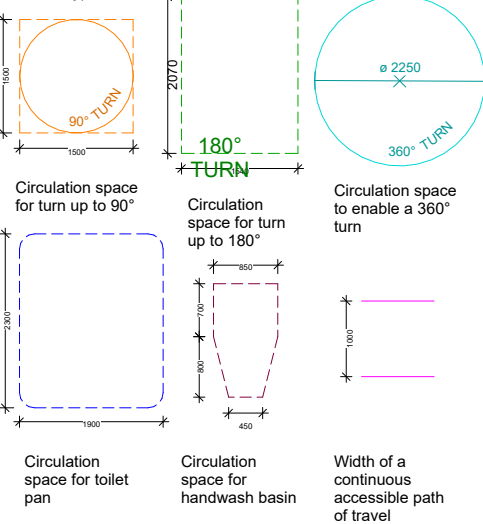

NOTE: Circulation space approaching door takes into consideration 900 mm clear opening of doorway

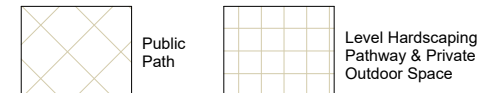

- NOTES:
- 1. All bathrooms and laundries to have slip-resistant floor surfaces.
  - 2. Glazing strips to be provided for all glass doors and windows.
  - 3. Employees WC to be provided in communal area.
  - 4. Facilities and services to be provided in communal area, including meeting space, kitchen, doctor's room, store room and accessible bathrooms. Concrete foot path to provide suitable access pathway.


Development Application

Consultant Team:		Amendment Issue:							Additions to Longueville Private Hospital				LOWER GROUND ACCESSIBILITY PLAN			
Lower Ground Accessibility Plan 1-100	1 : 100	9	Client Approval	15/03/2023			Macquarie Health Corporation			Project number		MacHealth-10	A 114			
		10	Client Approval	21/03/2023			Date	06/03/2023								
		11	Development Application	12/04/2023			Drawn by	Author		Scale @ A1	Plot stamp:					
							Checked by	Checker		As indicated	22/05/2023 11:41:56 AM					
							47 Kenneth St, Longueville NSW 2066				Version: 11					

G:\10 55 Miller St, Pyrmont NSW 2009 02 9518 9800 02 9078 6677 studio@imagescape.com.au imagescape.com.au



Imagescape design Studios (ABN: 24 137 940 017) is an architect corporation registered under the provisions of the NSW Architects Act 2003. Nominated architects are Christine Kelly registration no. 6000 & Stephen Phillips registration no. 4608



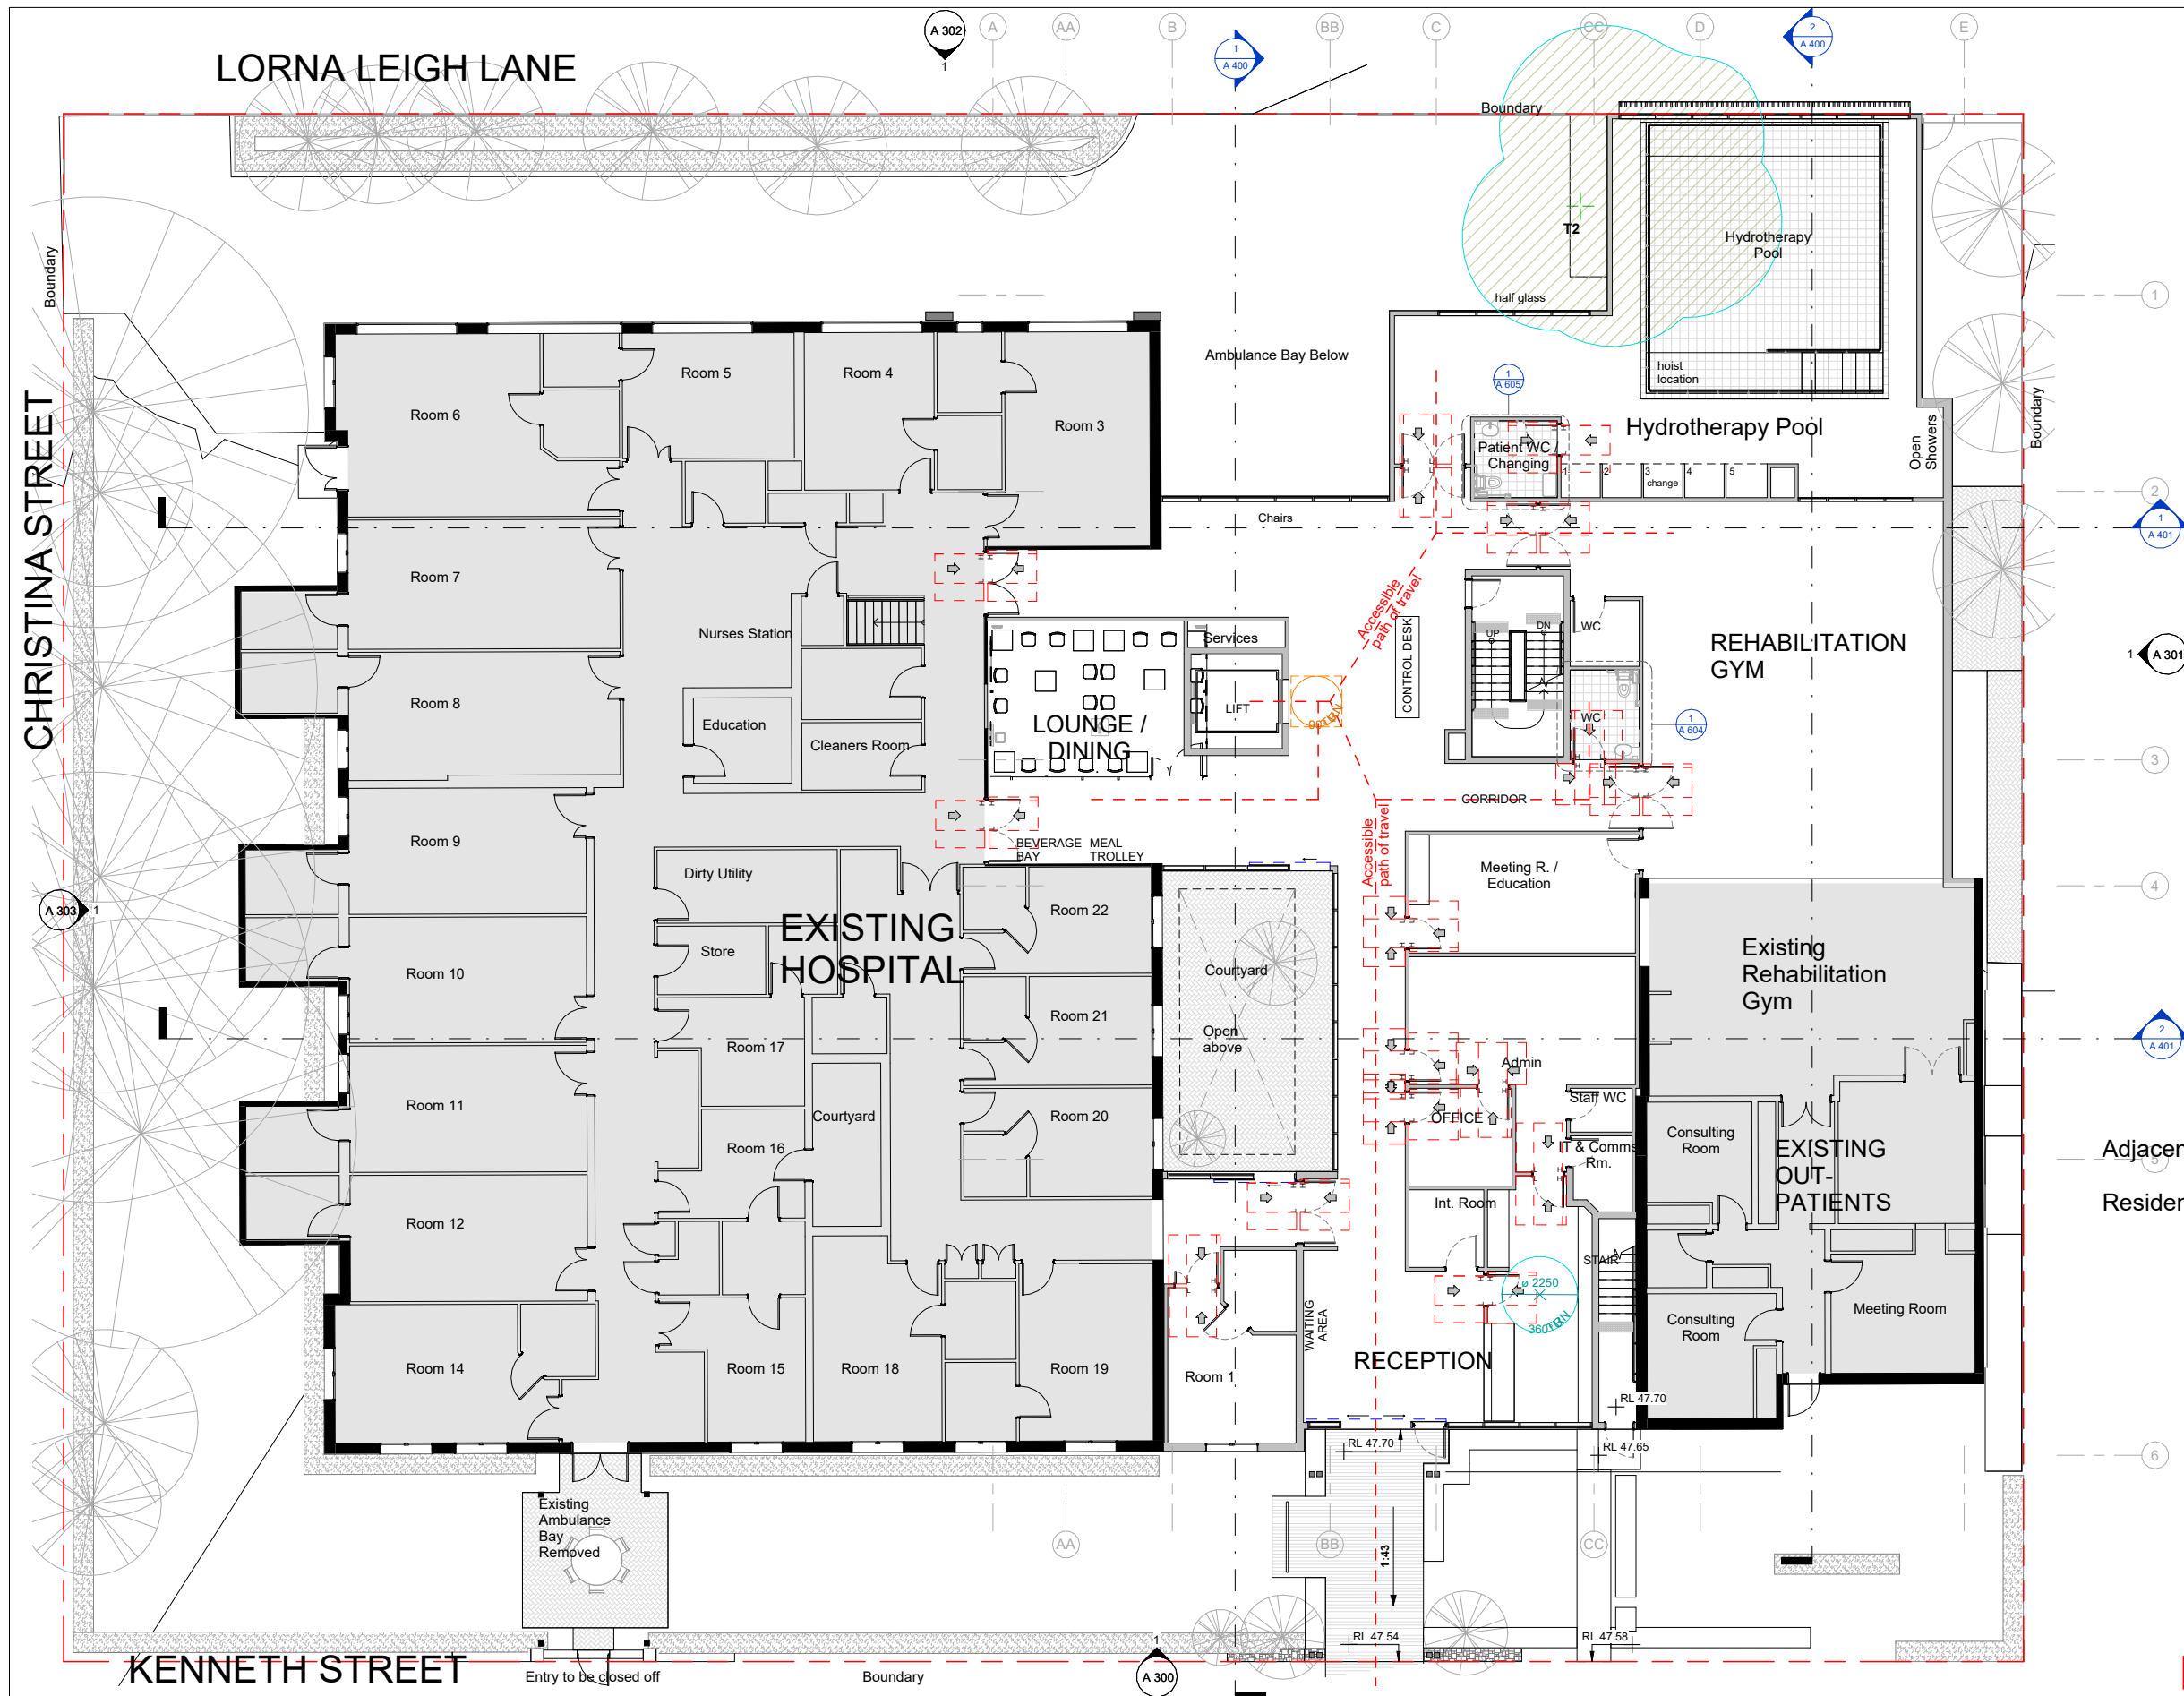


## Accessibility Legend

Minimum Circulation Space according to AS 1428.1 & Schedule 3 SEPP (Housing for Seniors or People with a Disability) 2004

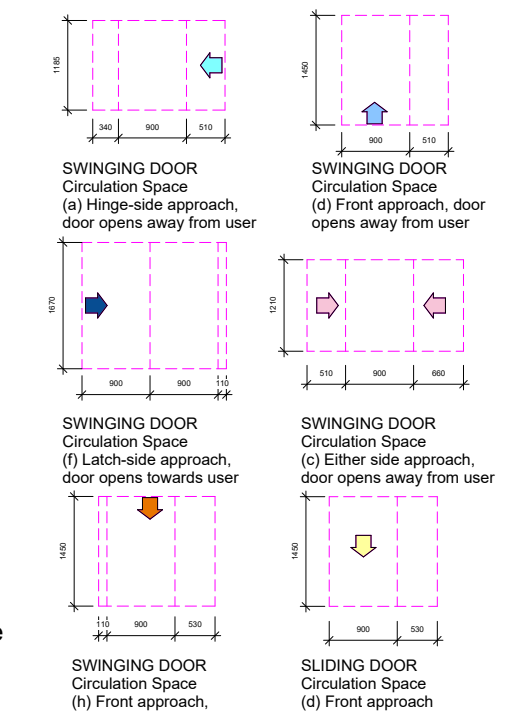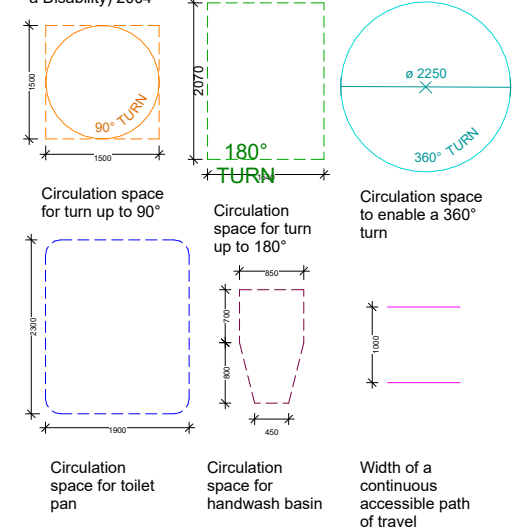

NOTE: Circulation space approaching door takes into consideration 900 mm clear opening of doorway

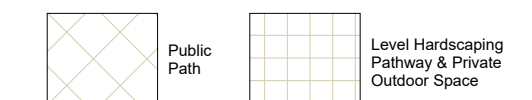

- NOTES:**
- All bathrooms and laundries to have slip-resistant floor surfaces.
  - Glazing strips to be provided for all glass doors and windows.
  - Employees WC to be provided in communal area.
  - Facilities and services to be provided in communal area, including meeting space, kitchen, doctor's room, store room and accessible bathrooms. Concrete foot path to provide suitable access pathway.

## Development Application

### Consultant Team:

No.	Description	Date
9	Client Approval	15/03/2023
10	Client Approval	21/03/2023
11	Development Application	12/04/2023

imagescape design studios


Imagescape design Studios (ABN: 24 137 940 017) is an architect corporation registered under the provisions of the NSW Architects Act 2003. Nominated architects are Christine Kelly registration no. 6000 & Stephen Phillips registration no. 4608



Additions to Longueville Private Hospital

Macquarie Health Corporation


47 Kenneth St, Longueville NSW 2066

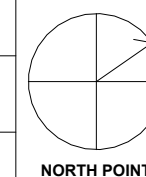

### GROUND FLOOR ACCESSIBILITY PLAN



Project number	MacHealth-10	A 115	
Date	06/03/2023	Scale @ A1	Plot stamp: 22/05/2023 11:41:59 AM
Drawn by	Author	As indicated	Version: 11
Checked by	Checker		



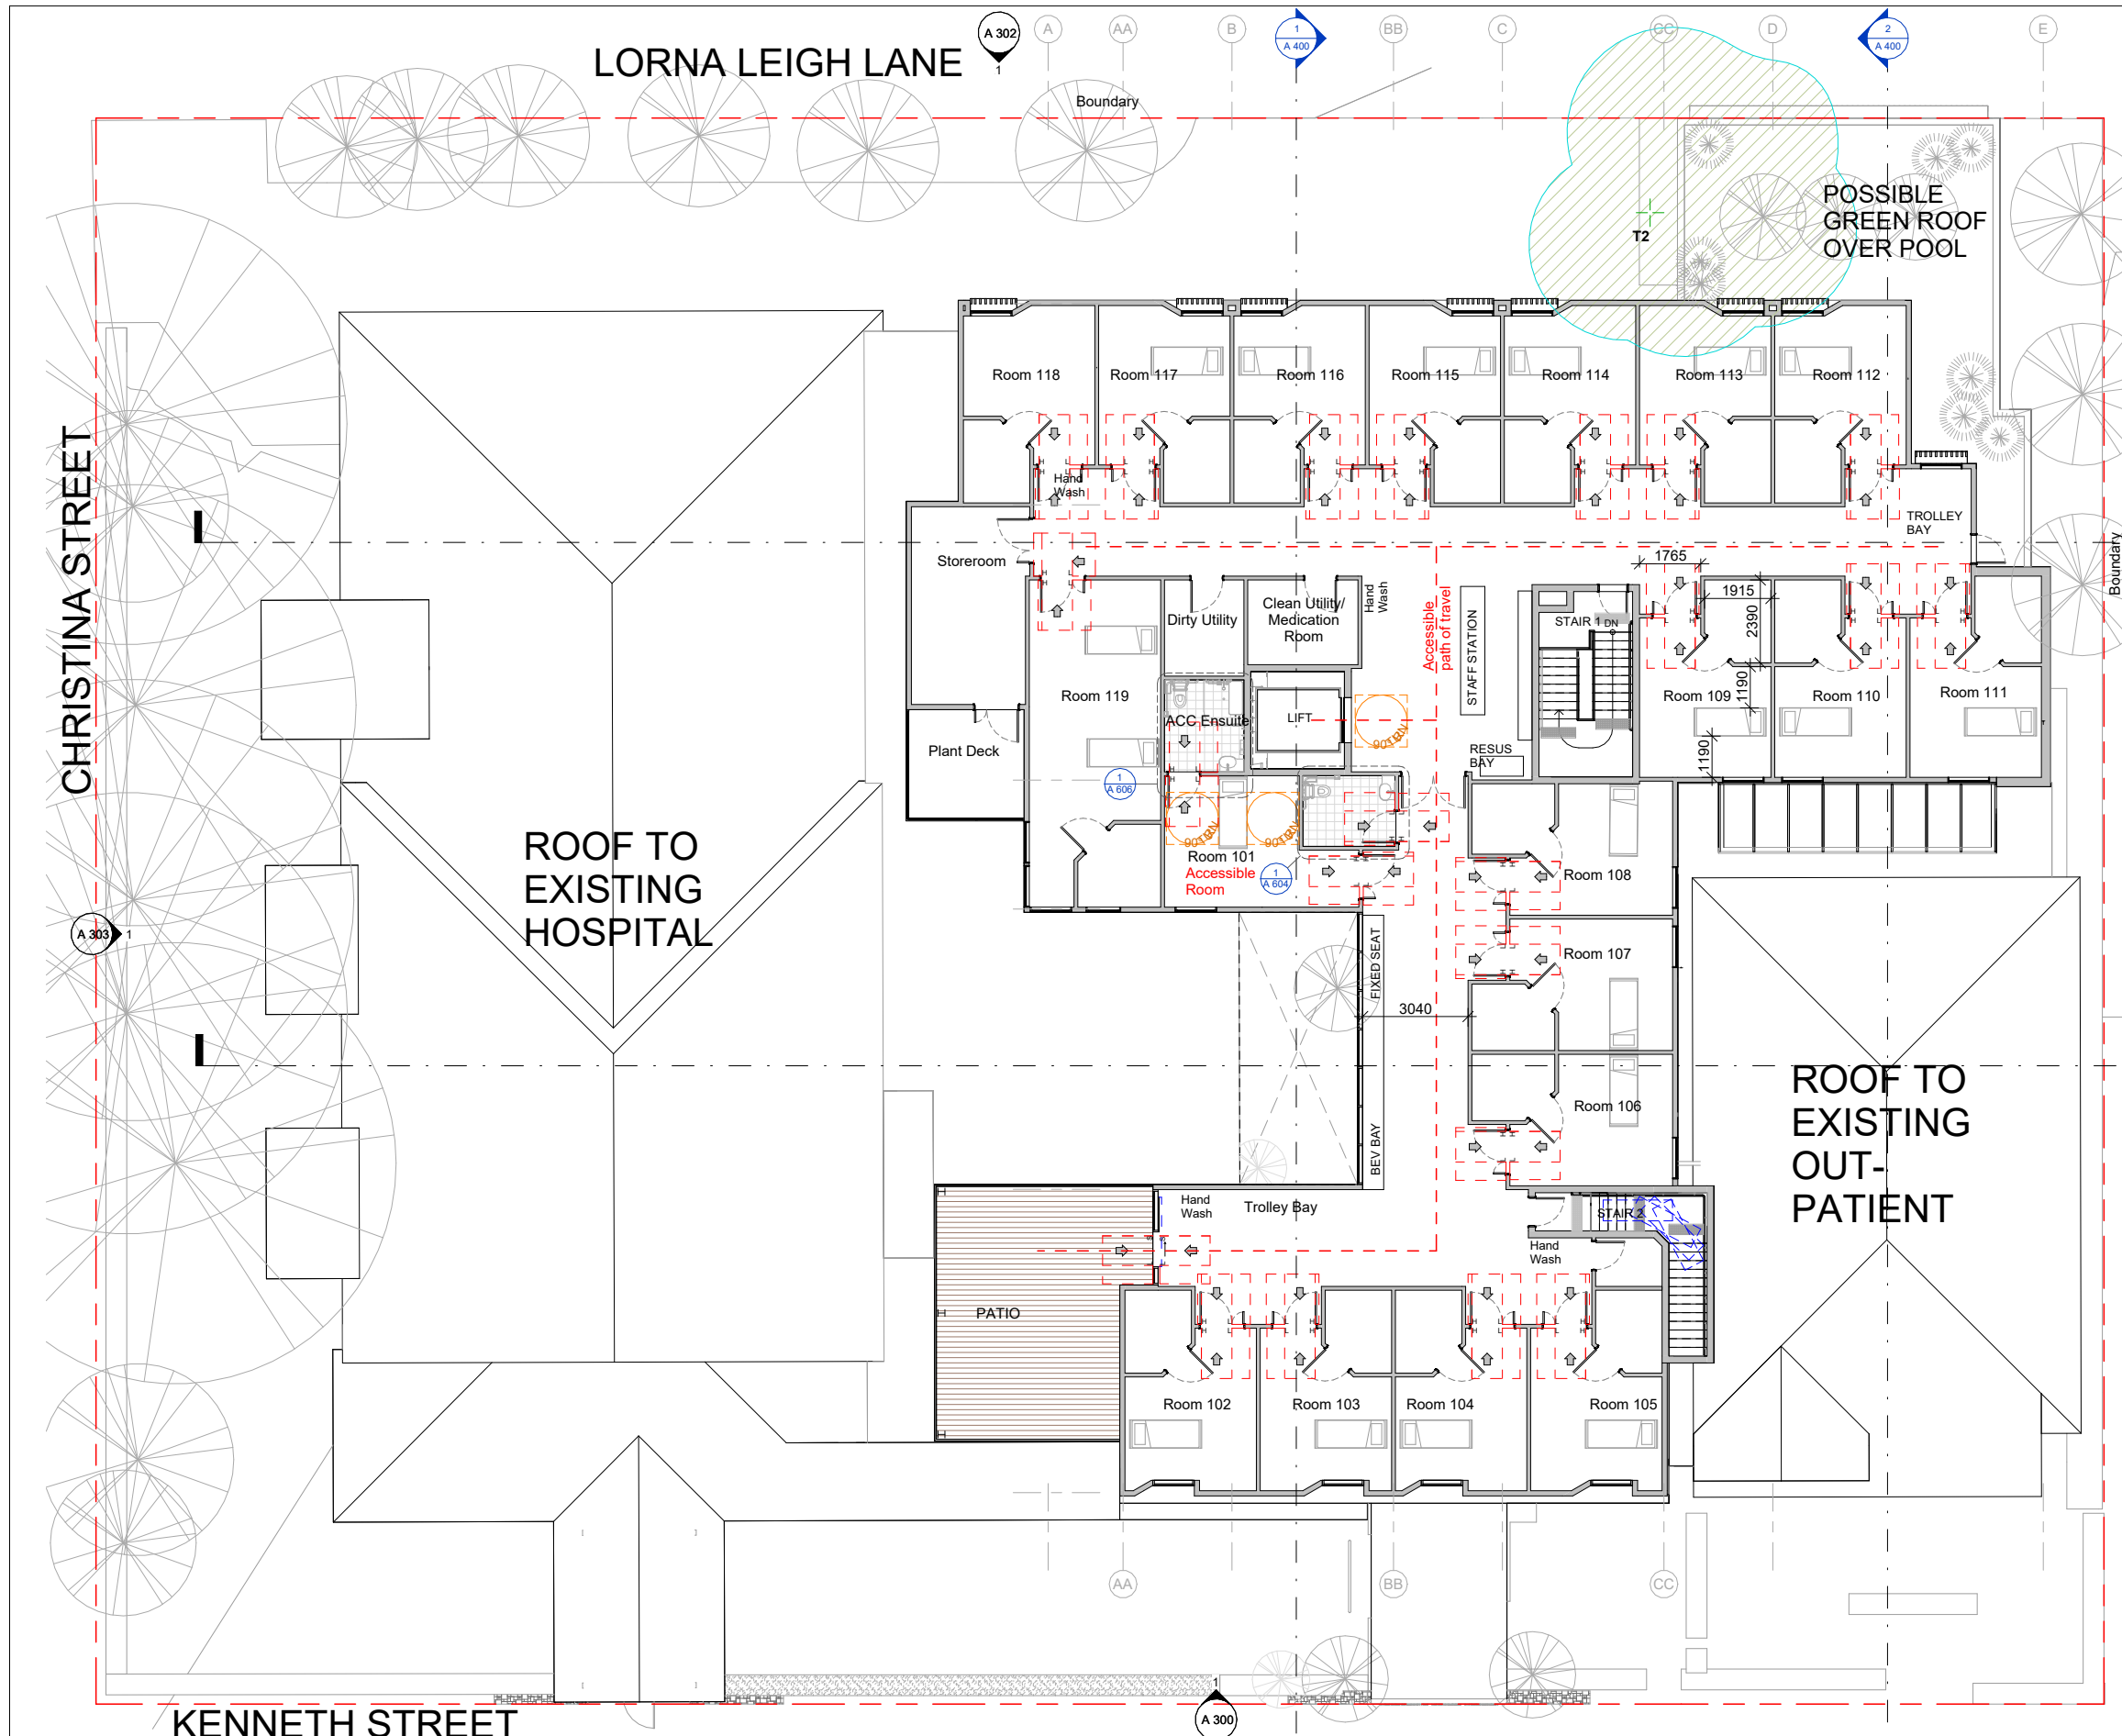


## Accessibility Legend

Minimum Circulation Space according to AS 1428.1 & Schedule 3 SEPP (Housing for Seniors or People with a Disability) 2004

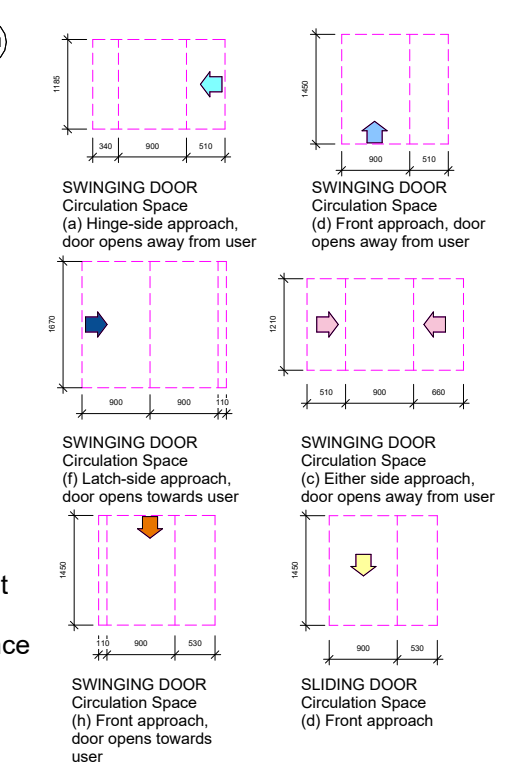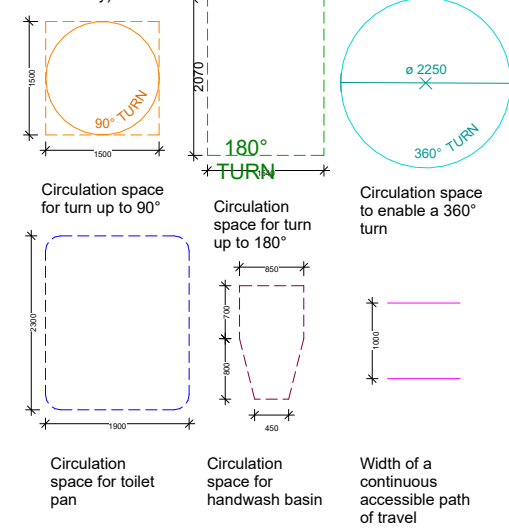

NOTE: Circulation space approaching door takes into consideration 900 mm clear opening of doorway

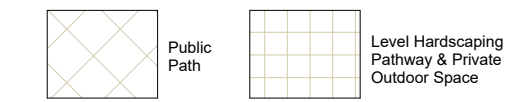


- NOTES:**
- All bathrooms and laundries to have slip-resistant floor surfaces.
  - Glazing strips to be provided for all glass doors and windows.
  - Employees WC to be provided in communal area.
  - Facilities and services to be provided in communal area, including meeting space, kitchen, doctor's room, store room and accessible bathrooms. Concrete foot path to provide suitable access pathway.


## Development Application

<b>Consultant Team:</b>	<b>Amendment Issue:</b>	<table><thead><tr><th>No.</th><th>Description</th><th>Date</th></tr></thead><tbody><tr><td>9</td><td>Client Approval</td><td>15/03/2023</td></tr><tr><td>10</td><td>Client Approval</td><td>21/03/2023</td></tr><tr><td>11</td><td>Development Application</td><td>12/04/2023</td></tr></tbody></table>	No.	Description	Date	9	Client Approval	15/03/2023	10	Client Approval	21/03/2023	11	Development Application	12/04/2023	 imagescape design studios G 10 55 Miller St, Pyrmont NSW 2009 02 9518 6800 02 8078 6677 studio@imagescape.com.au imagescape.com.au Imagescape design studios (ABN: 24 137 940 017) is an architect corporation registered under the provisions of the NSW Architects Act 2003. Nominated architects are Christine Kelly registration no. 6000 & Stephen Phillips registration no. 4608	 <b>Macquarie Health Corporation</b> 47 Kenneth St, Longueville NSW 2066	 <b>NORTH POINT</b>	<b>First Floor Accessibility Plan</b>	
			No.	Description	Date														
9	Client Approval	15/03/2023																	
10	Client Approval	21/03/2023																	
11	Development Application	12/04/2023																	
Project number: MacHealth-10 Date: 06/03/2023 Drawn by: Author Checked by: Checker	<b>A 116</b> Scale @ A1 As indicated Plot stamp: 22/05/2023 11:42:02 AM Version: 11																		



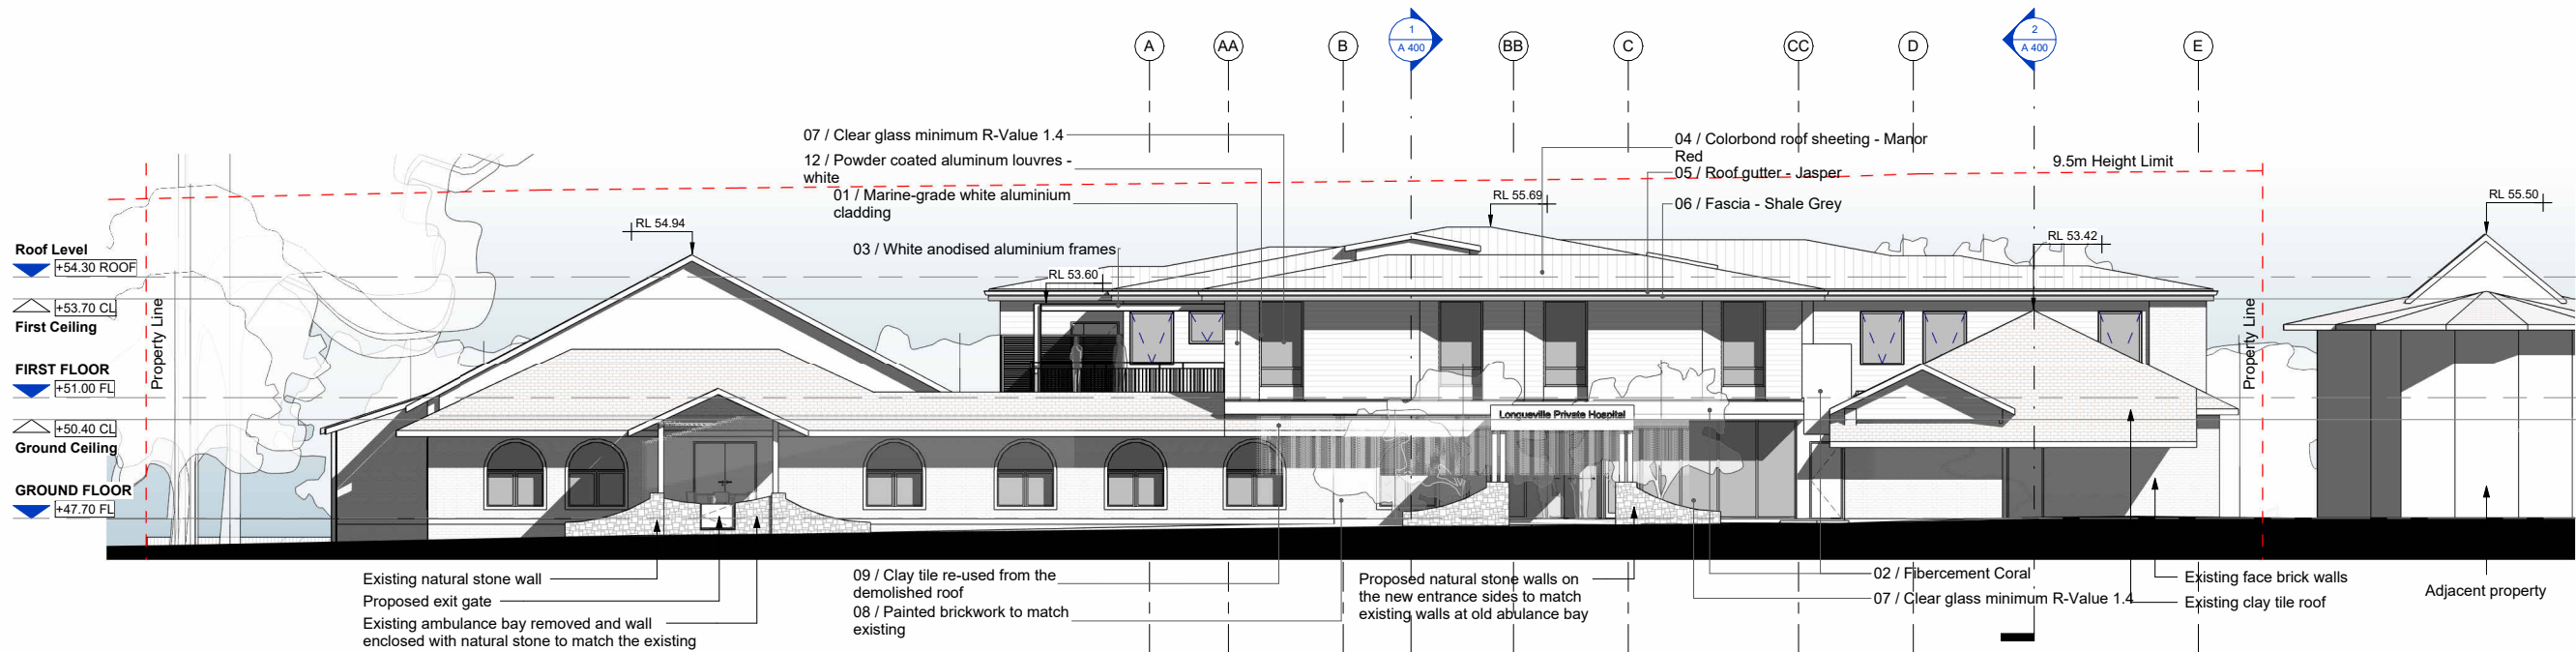

2 East Elevation 1-100  
A 100 | A 300  
1 : 100

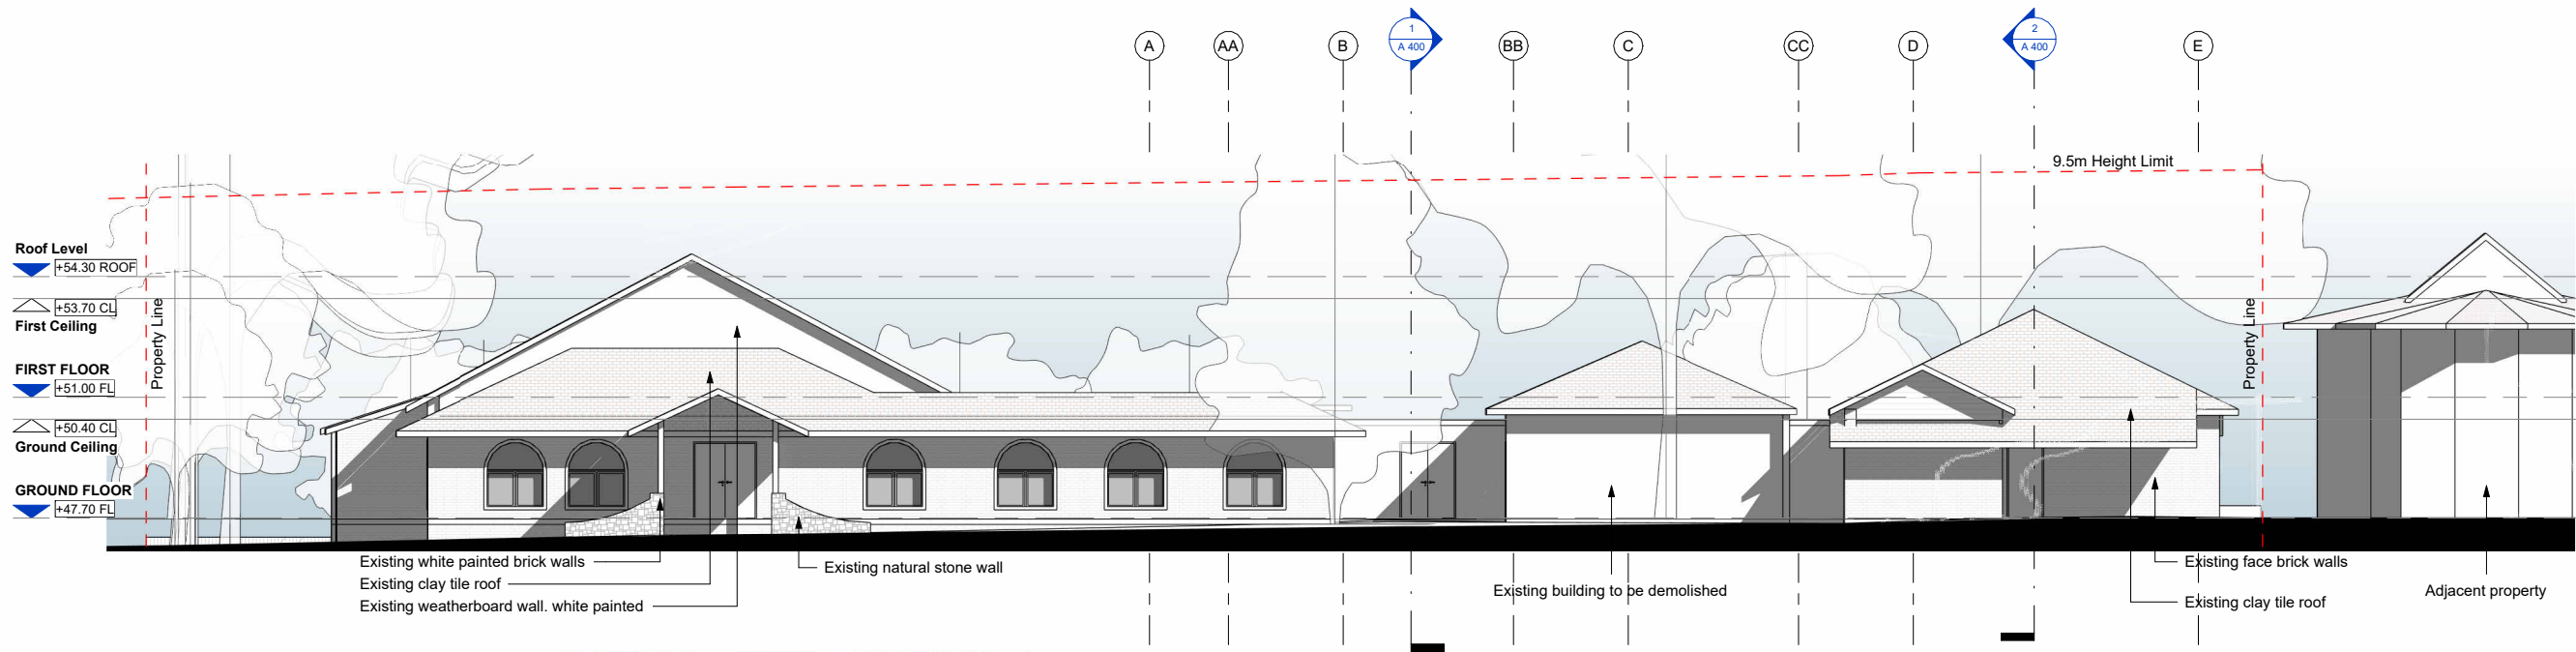

1 East Elevation 1-100 Existing  
A 100 | A 300  
1 : 100



Sign to be removed

IMAGE OF EXISTING AMBULANCE BAY

## Development Application

### Consultant Team:

#### Amendment Issue:

No.	Description	Date
7	Client Review	15/02/2023
8	Client Review	22/02/2023
9	Client Approval	15/03/2023
10	Client Approval	21/03/2023
11	Development Application	12/04/2023

imagescape design studios


Imagescape design studios (ABN: 24 137 940 017) is an architect corporation registered under the provisions of the NSW Architects Act 2003. Nominated architects are Christine Kelly registration no. 6000 & Stephen Phillips registration no. 4608



Additions to Longueville Private Hospital

Macquarie Health Corporation

47 Kenneth St, Longueville  
NSW 2066

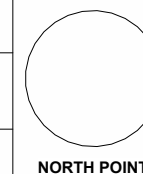

### ELEVATIONS – EAST

Project number MacHealth-10

Date 06/03/2023

Drawn by Author

Checked by Checker

A 300

Scale @ A1



Plot stamp:

22/05/2023 11:42:08 AM

Version: 11

K:\MacHealth\MacHealth-10\DP\revit\AR230329 - MacHealth-10 - R23.rvt



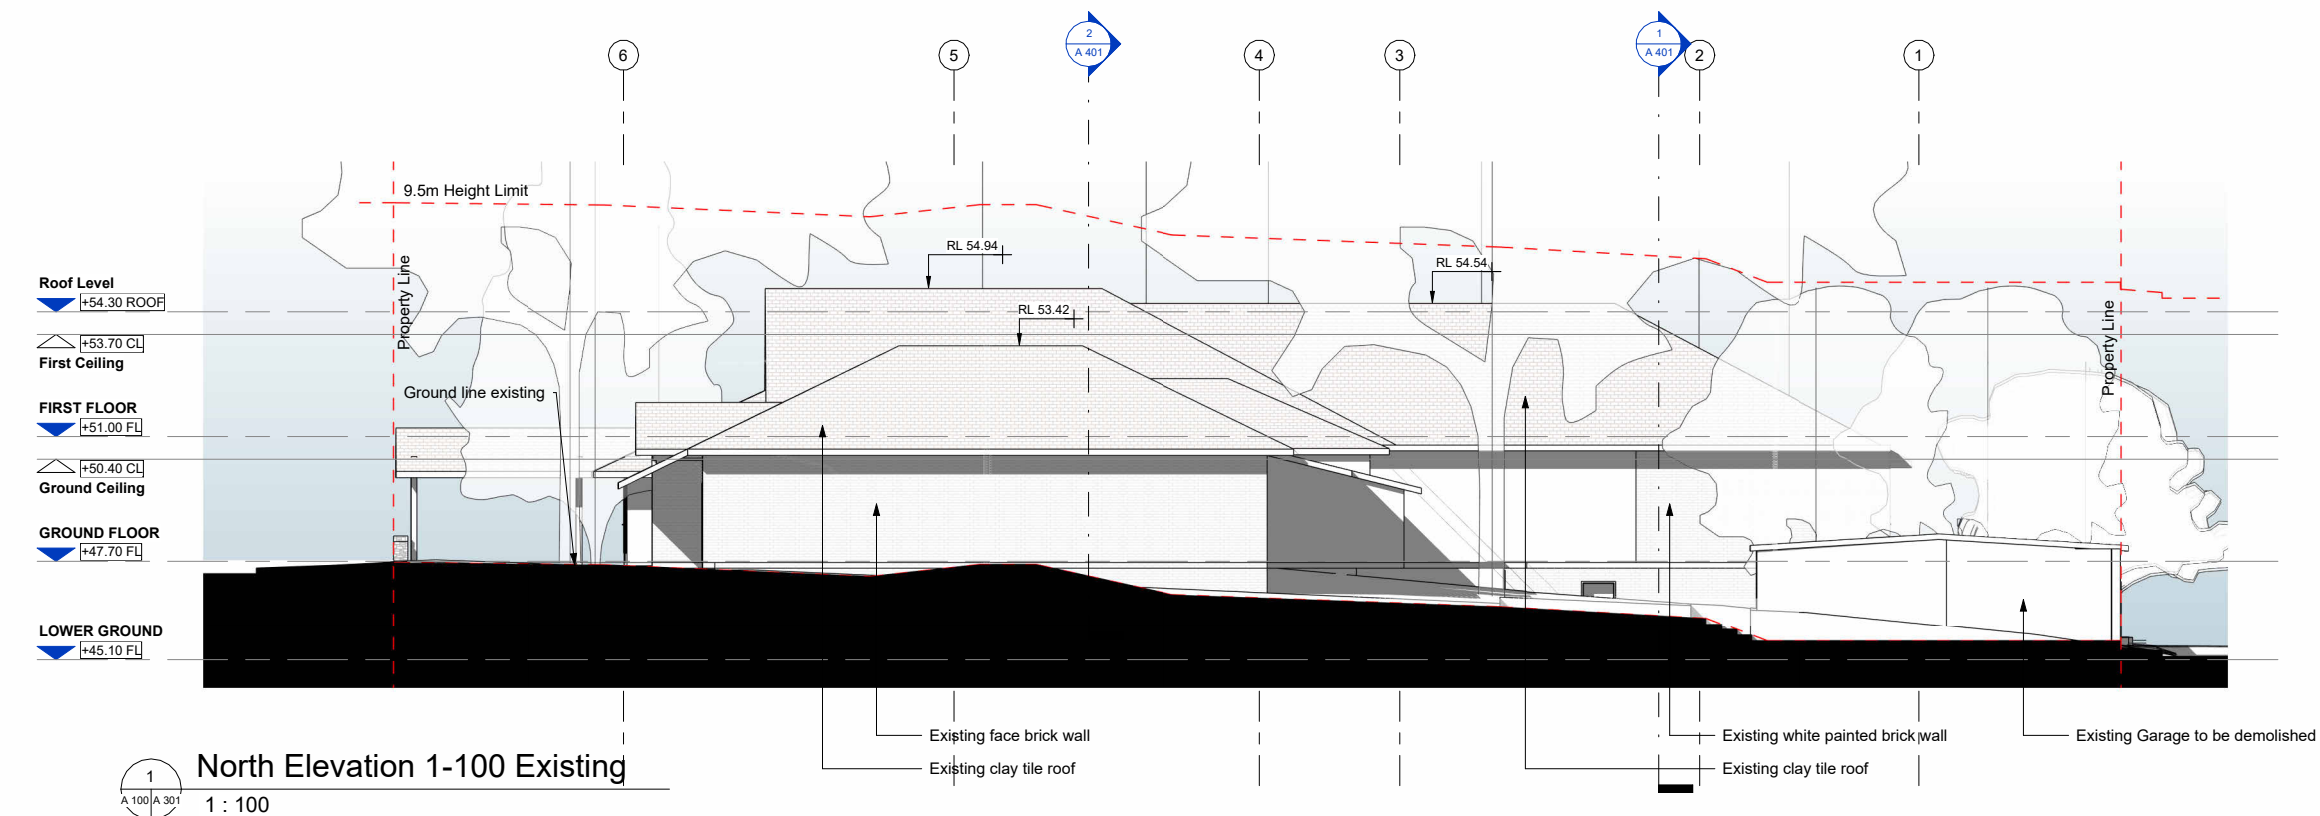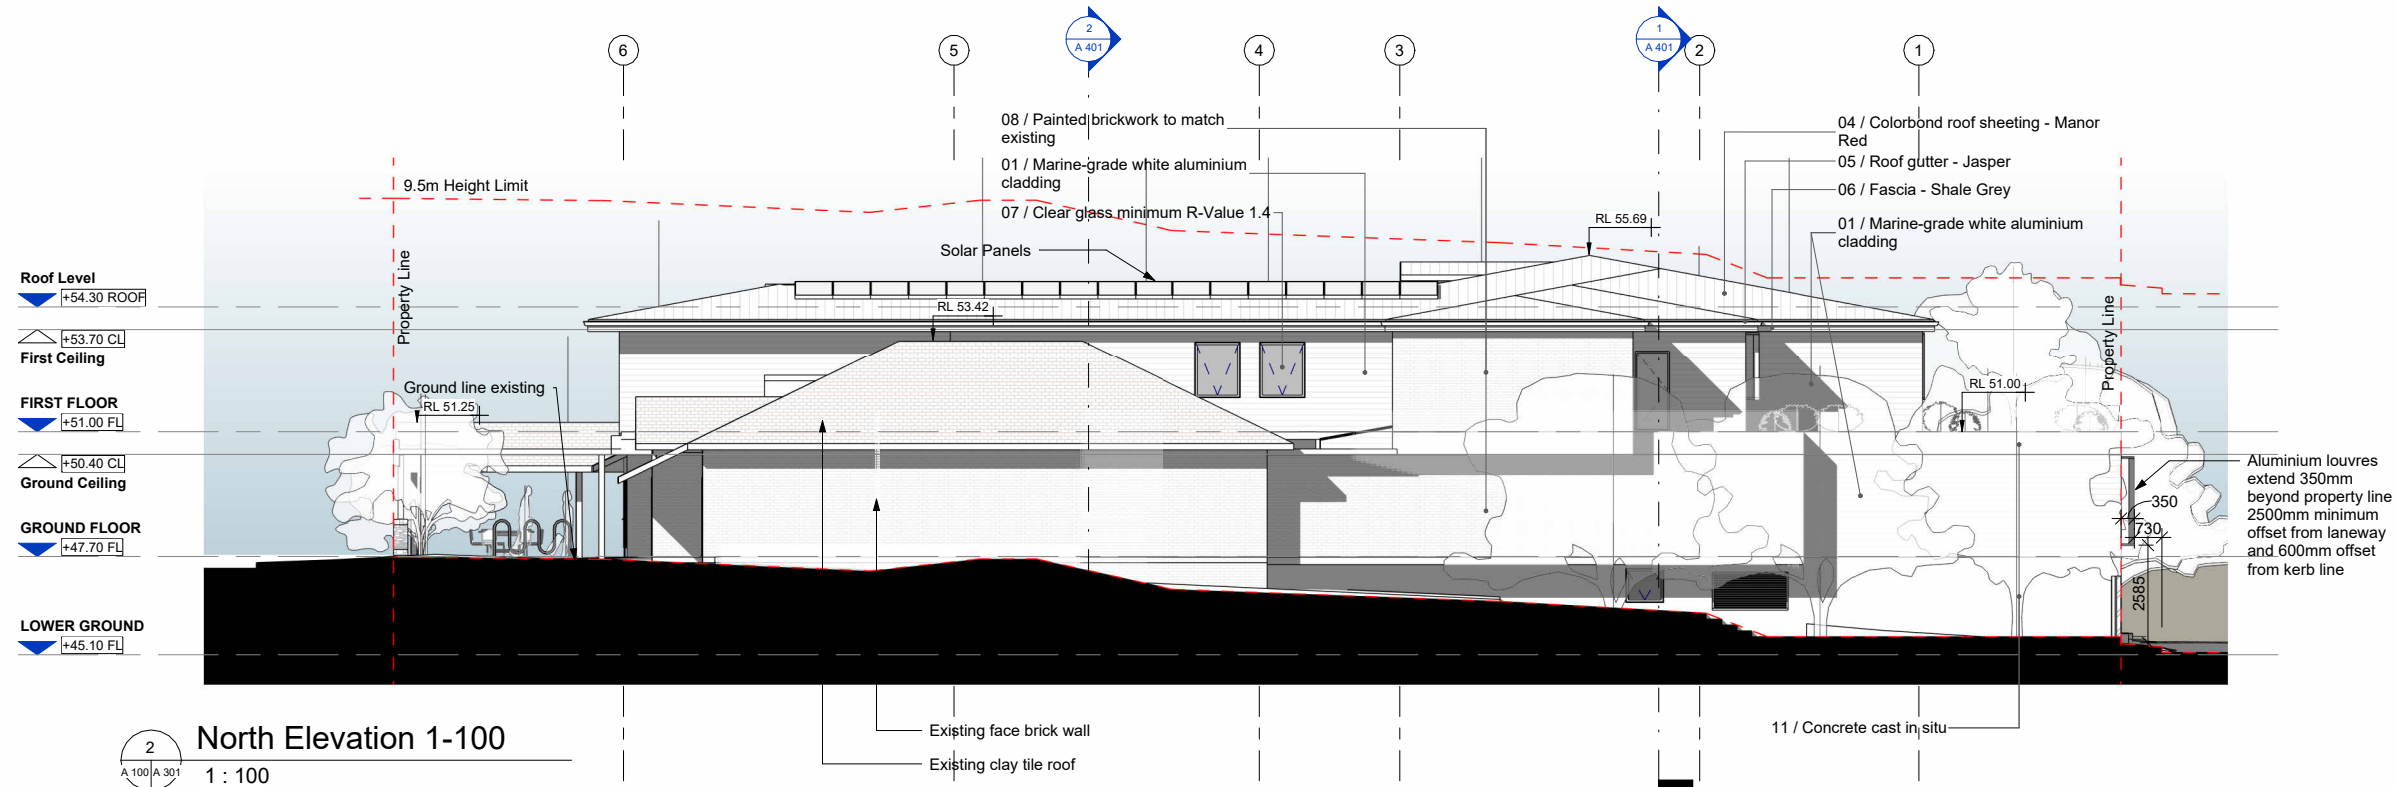

## Development Application

### Consultant Team:

#### Amendment Issue:

No.	Description	Date
7	Client Review	15/02/2023
8	Client Review	22/02/2023
9	Client Approval	15/03/2023
10	Client Approval	21/03/2023
11	Development Application	12/04/2023

imagescape design studios


Imagescape design Studios (ABN: 24 137 940 017) is an architect corporation registered under the provisions of the NSW Architects Act 2003. Nominated architects are Christine Kelly registration no. 6000 & Stephen Phillips registration no. 4608



Additions to Longueville Private Hospital

Macquarie Health Corporation


47 Kenneth St, Longueville  
NSW 2066

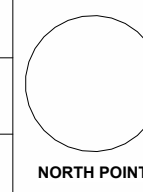

### ELEVATIONS – NORTH


Project number	MacHealth-10	A 301	
Date	06/03/2023		
Drawn by	Author	Scale @ A1	Plot stamp:
Checked by	Checker	1 : 100	22/05/2023 11:42:13 AM
			Version: 11



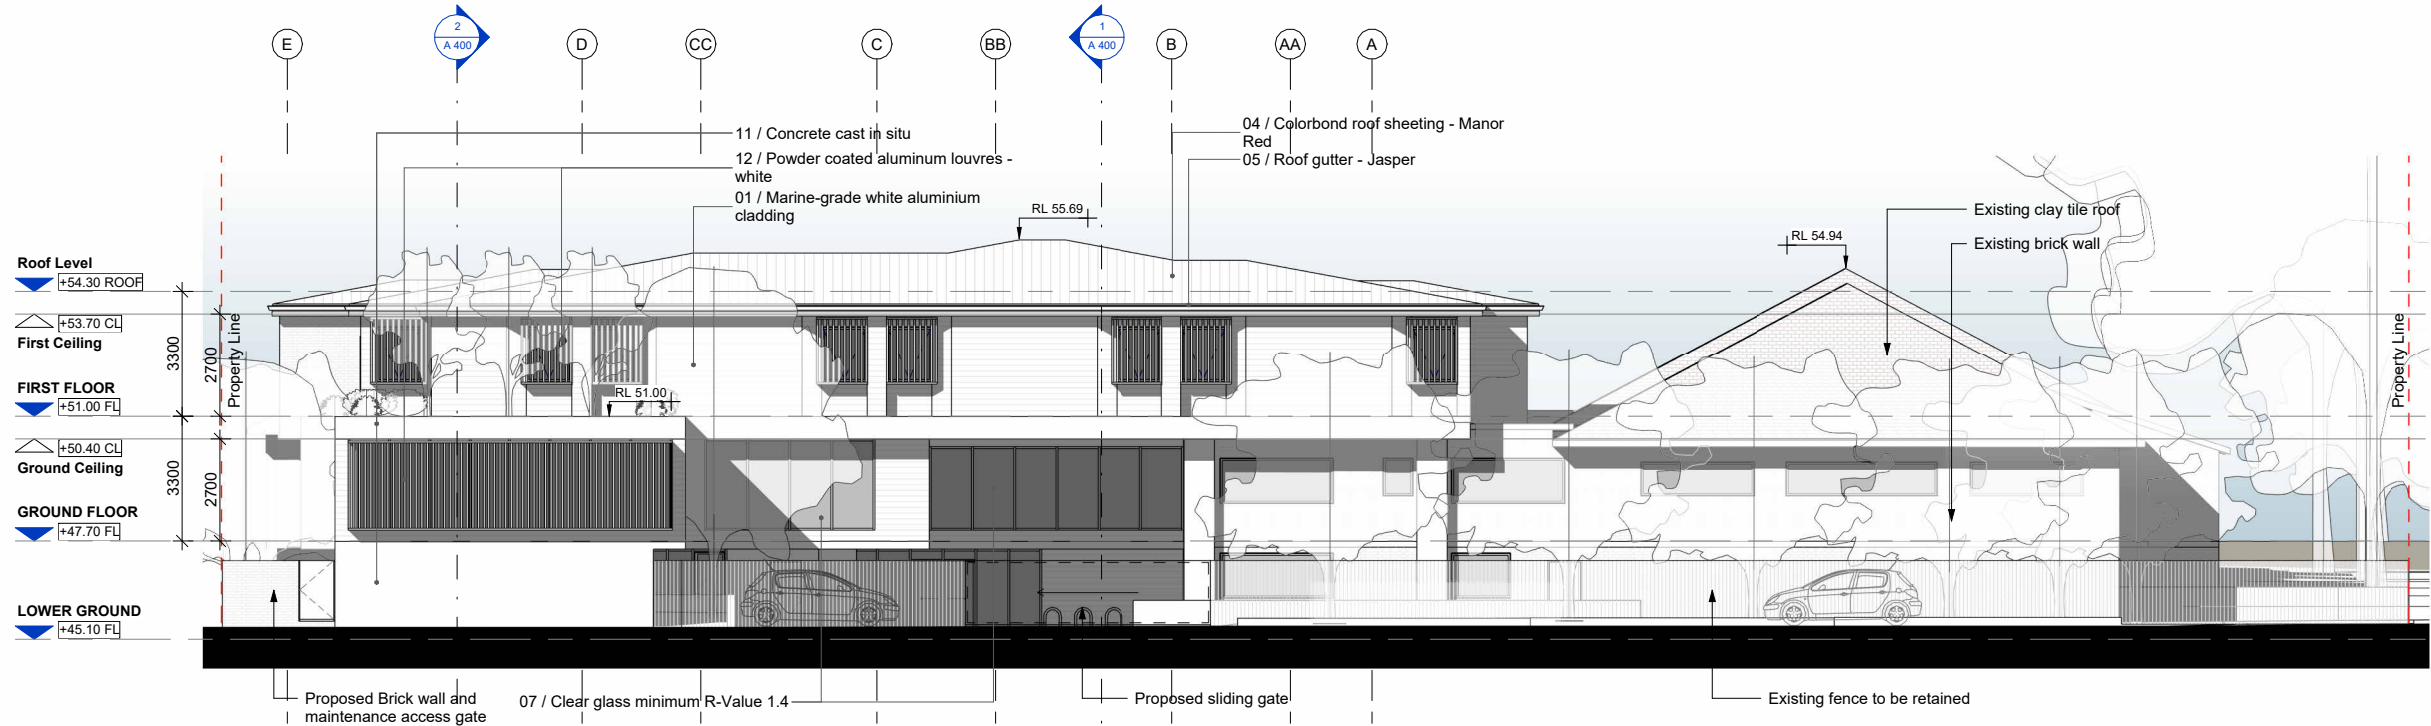

West Elevation 1-100

1 : 100

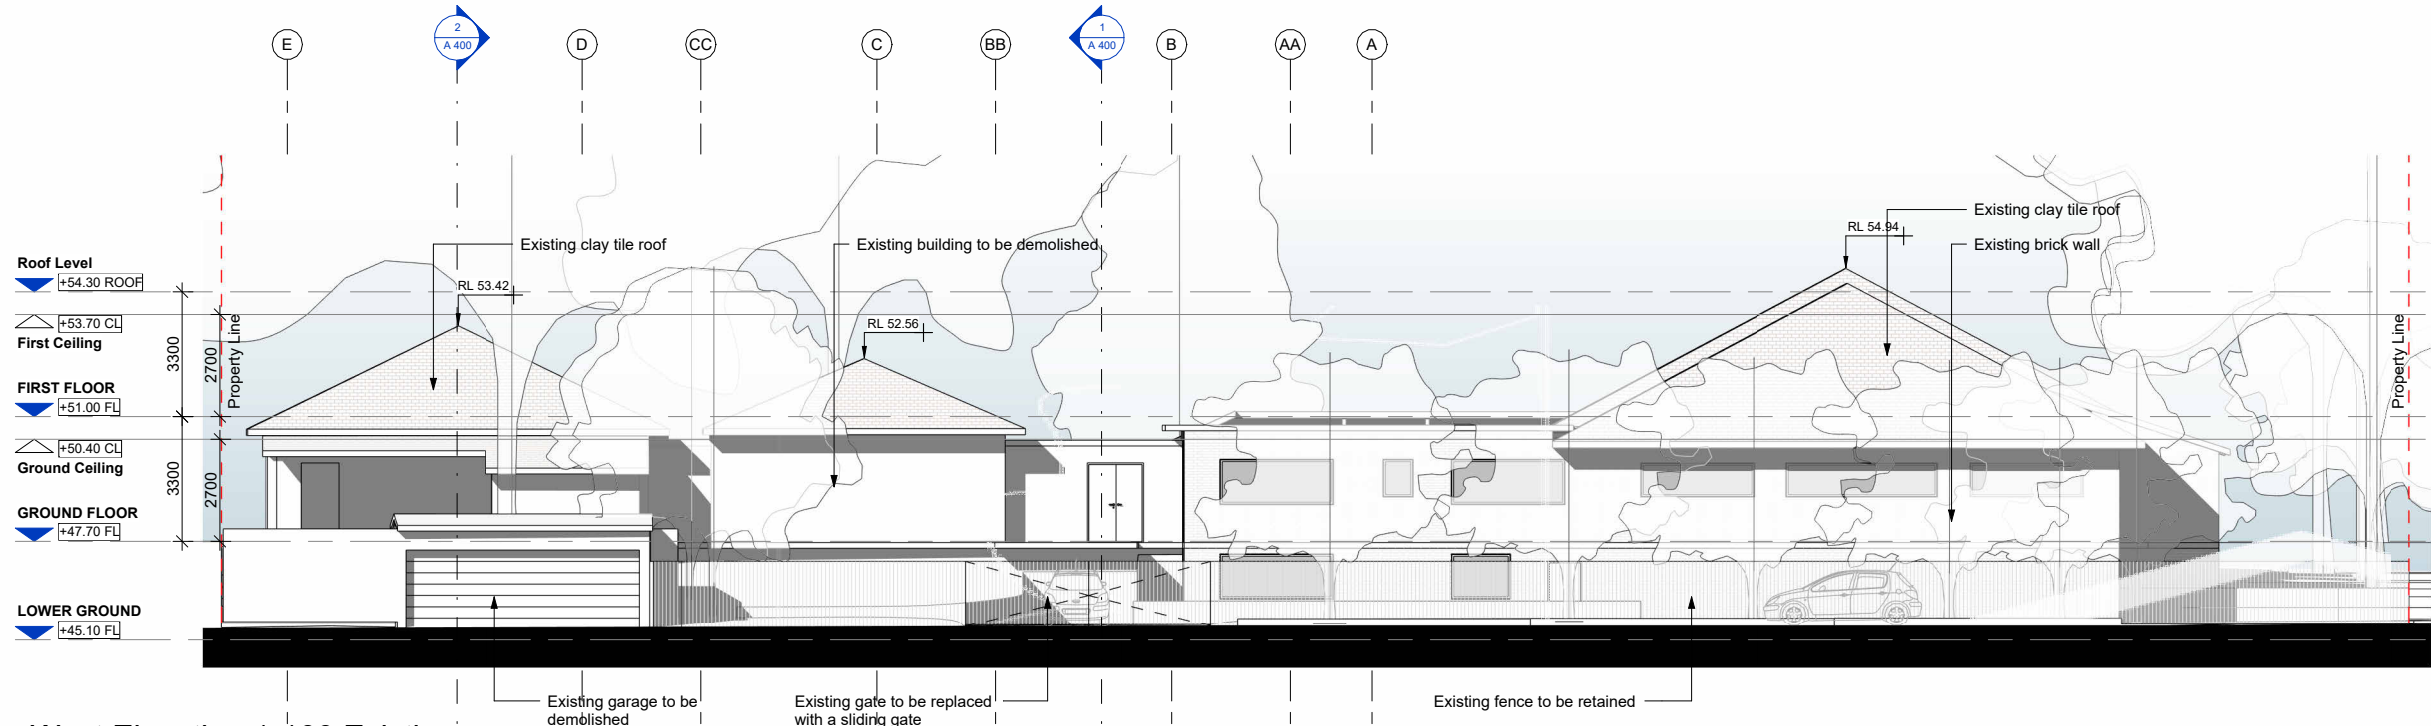

West Elevation 1-100 Existing

1 : 100

Consultant Team:

Amendment Issue:

No.	Description	Date
7	Client Review	15/02/2023
8	Client Review	22/02/2023
9	Client Approval	15/03/2023
10	Client Approval	21/03/2023
11	Development Application	12/04/2023

imagescape design studios


Imagescape design Studios (ABN: 24 137 940 017) is an architect corporation registered under the provisions of the NSW Architects Act 2003. Nominated architects are Christine Kelly registration no. 6000 & Stephen Phillips registration no. 4608



Additions to Longueville Private Hospital

Macquarie Health Corporation

47 Kenneth St, Longueville  
NSW 2066

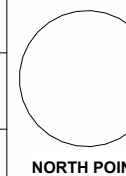

ELEVATIONS – WEST

Project number: MacHealth-10

Date: 06/03/2023

Drawn by: Author

Checked by: Checker

A 302


Scale @ A1  
1 : 100

Plot stamp:  
22/05/2023 11:42:19 AM


Version: 11

Development Application



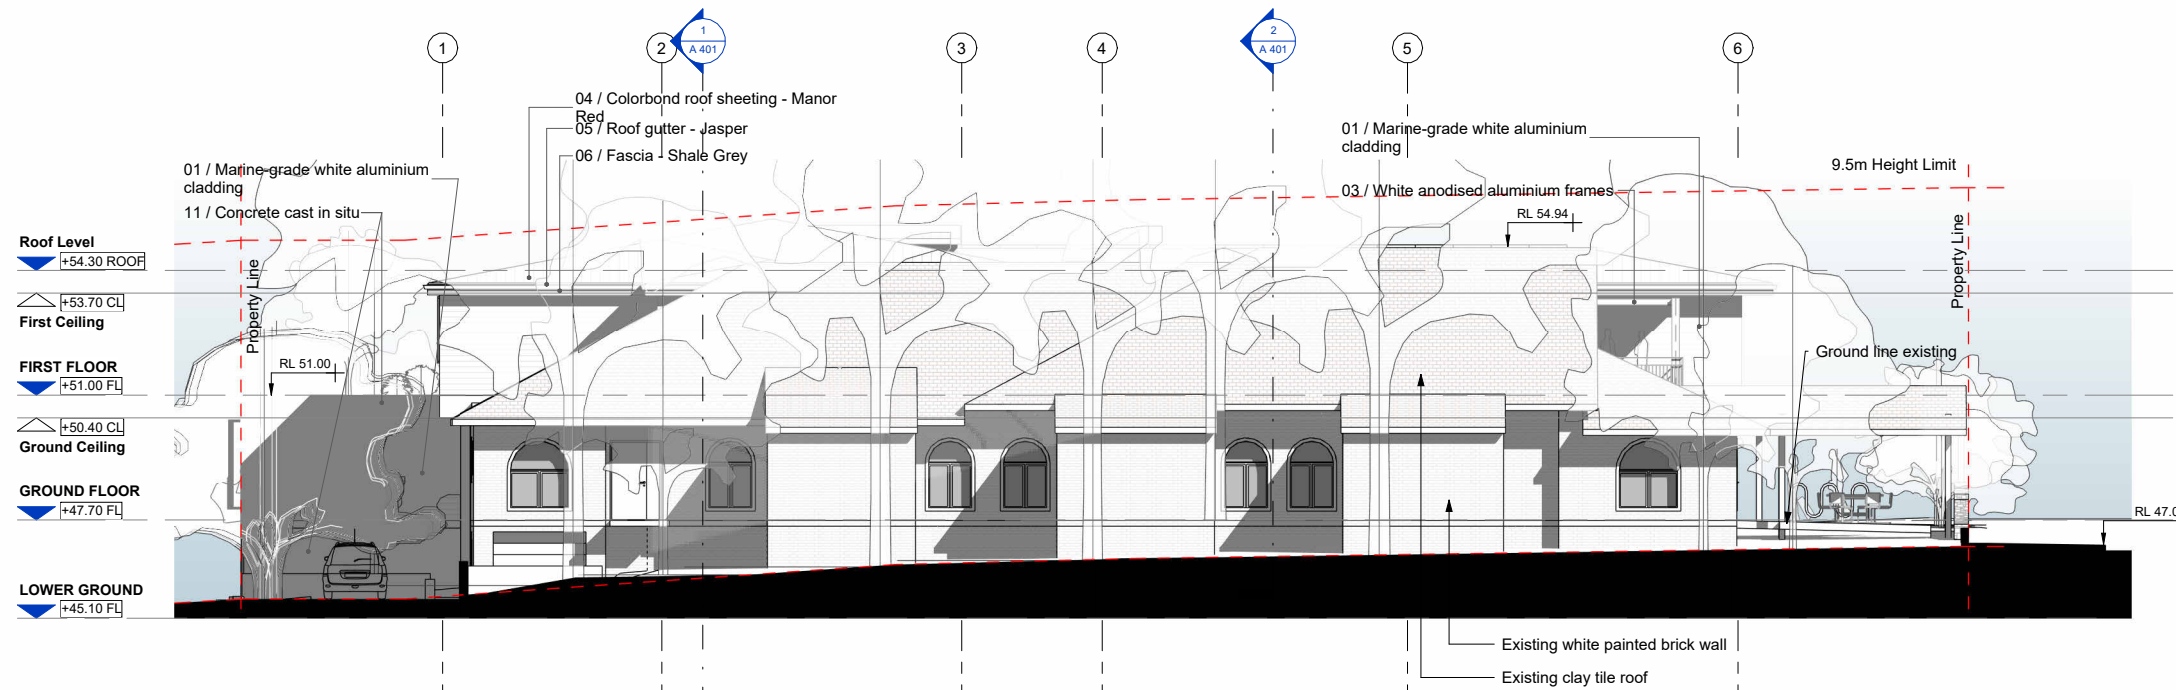

2  
A 100 A 303  
South Elevation 1-100  
1 : 100

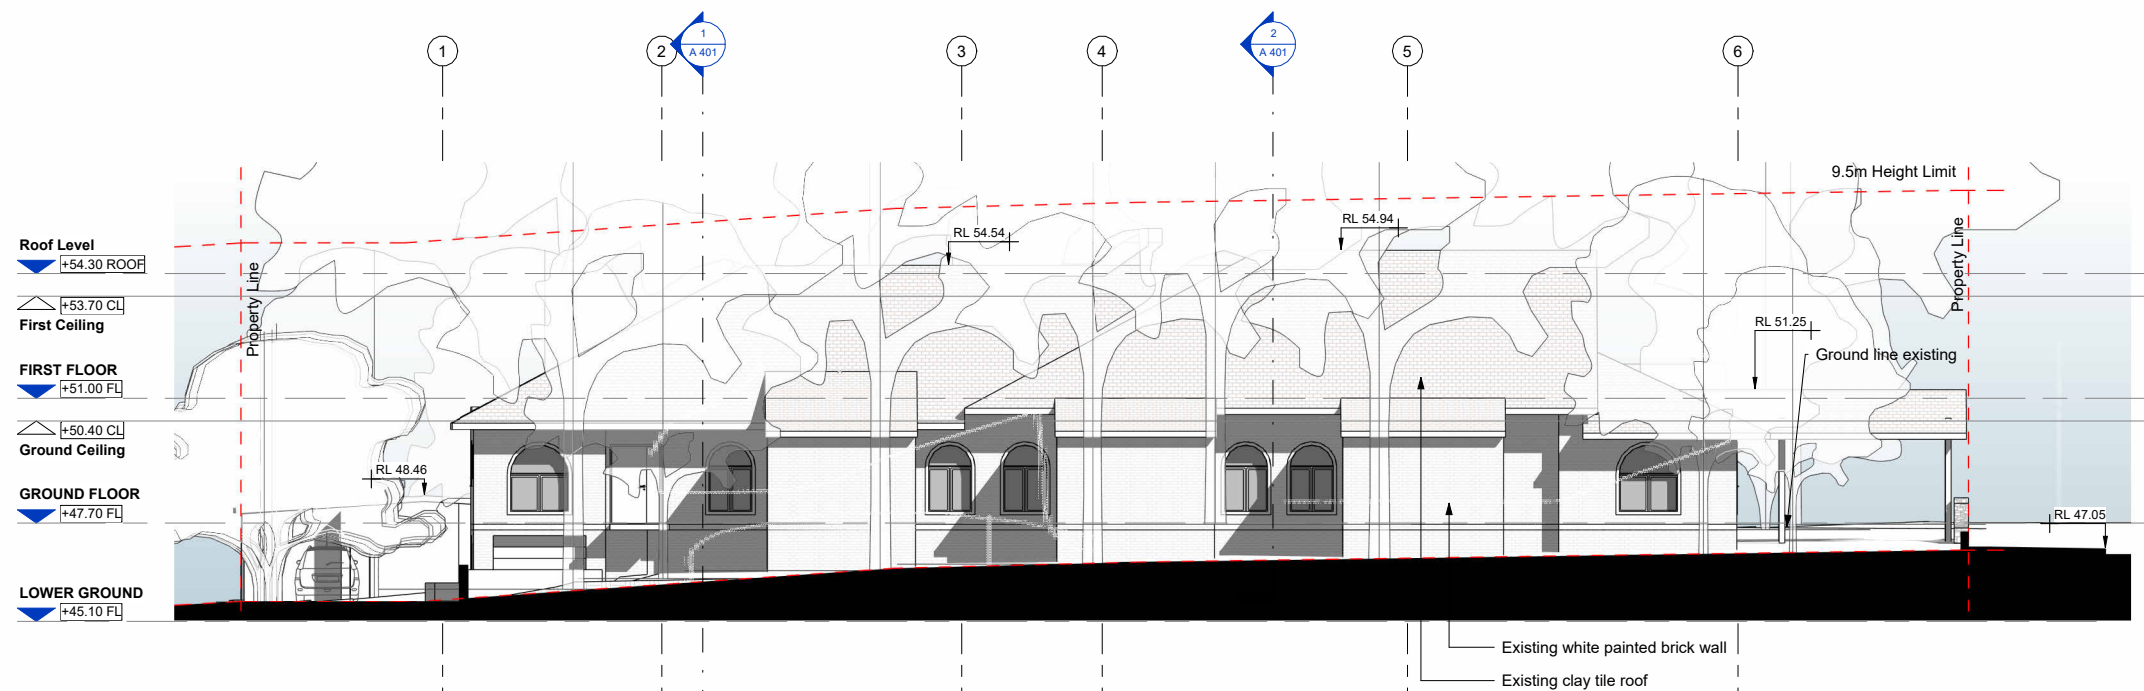

1  
A 100 A 303  
South Elevation 1-100 Existing  
1 : 100

## Development Application

### Consultant Team:

#### Amendment Issue:

No.	Description	Date
7	Client Review	15/02/2023
8	Client Review	22/02/2023
9	Client Approval	15/03/2023
10	Client Approval	21/03/2023
11	Development Application	12/04/2023

imagescape design studios


Imagescape design studios (ABN: 24 137 940 017) is an architect corporation registered under the provisions of the NSW Architects Act 2003. Nominated architects are Christine Kelly registration no. 6000 & Stephen Phillips registration no. 4608



Additions to Longueville Private Hospital

Macquarie Health Corporation


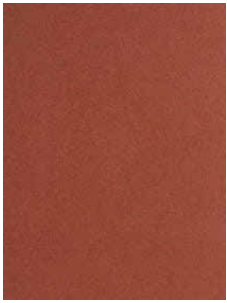


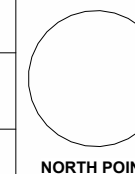



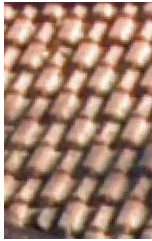
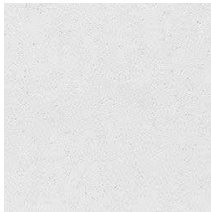

47 Kenneth St, Longueville  
NSW 2066



### ELEVATIONS – SOUTH

Project number	MacHealth-10	A 303	
Date	06/03/2023		
Drawn by	Author	Scale @ A1	Plot stamp:
Checked by	Checker	1 : 100	22/05/2023 11:42:24 AM
			Version: 11


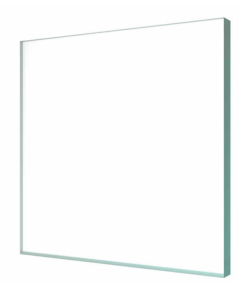


										
1. Marine-grade white aluminium cladding : Ultrawood cladding in Alabama White	2. Fibre cement Coral: <b>Swiss Pearl HVG Facade in colour Coral 7030</b>	3. White anodised aluminium frames	4. Colorbond roof sheeting- <b>Lysaght Klip-lok 700 Hi-Strength in colour Manor Red</b>	5. Roof Gutter- <b>Colorbond in colour Jasper</b>	6. Fascia- <b>Colorbond in colour Shale Grey</b>	7. <b>Clear glass minimum R-Value 1.4</b>	8. Brick- <b>Austral Brick: Hamptons in the colour White haven</b>	9. Clay tile: Re-used from demolished roof	11. Concrete cast in-situ	12. Powder coated aluminium louvres-white

Development Application

Consultant Team:	Amendment Issue:			 <b>imagescape design studios</b> <small>G 10 55 Miller St, Pyrmont NSW 2009 02 9518 6800 02 8078 6677 studio@imagescape.com.au imagescape.com.au</small> <small>Imagescape design Studios (ABN: 24 137 940 017) is an architect corporation registered under the provisions of the NSW Architects Act 2003. Nominated architects are Christine Kelly registration no. 6000 &amp; Stephen Phillips registration no. 4608</small>		Additions to Longueville Private Hospital		 NORTH POINT	EXTERIOR FINISHES			
	No.	Description	Date			Project numberMacHealth-10			A 304			
	9	Client Approval	15/03/2023			Date06/03/2023						
	10	Client Approval	21/03/2023			Drawn byAuthor			Scale @ A1			
	11	Development Application	12/04/2023			Checked byChecker			Plot stamp: 22/05/2023 11:42:24 AM			
						1 : 10			Version: 11			
						47 Kenneth St, Longueville NSW 2066						



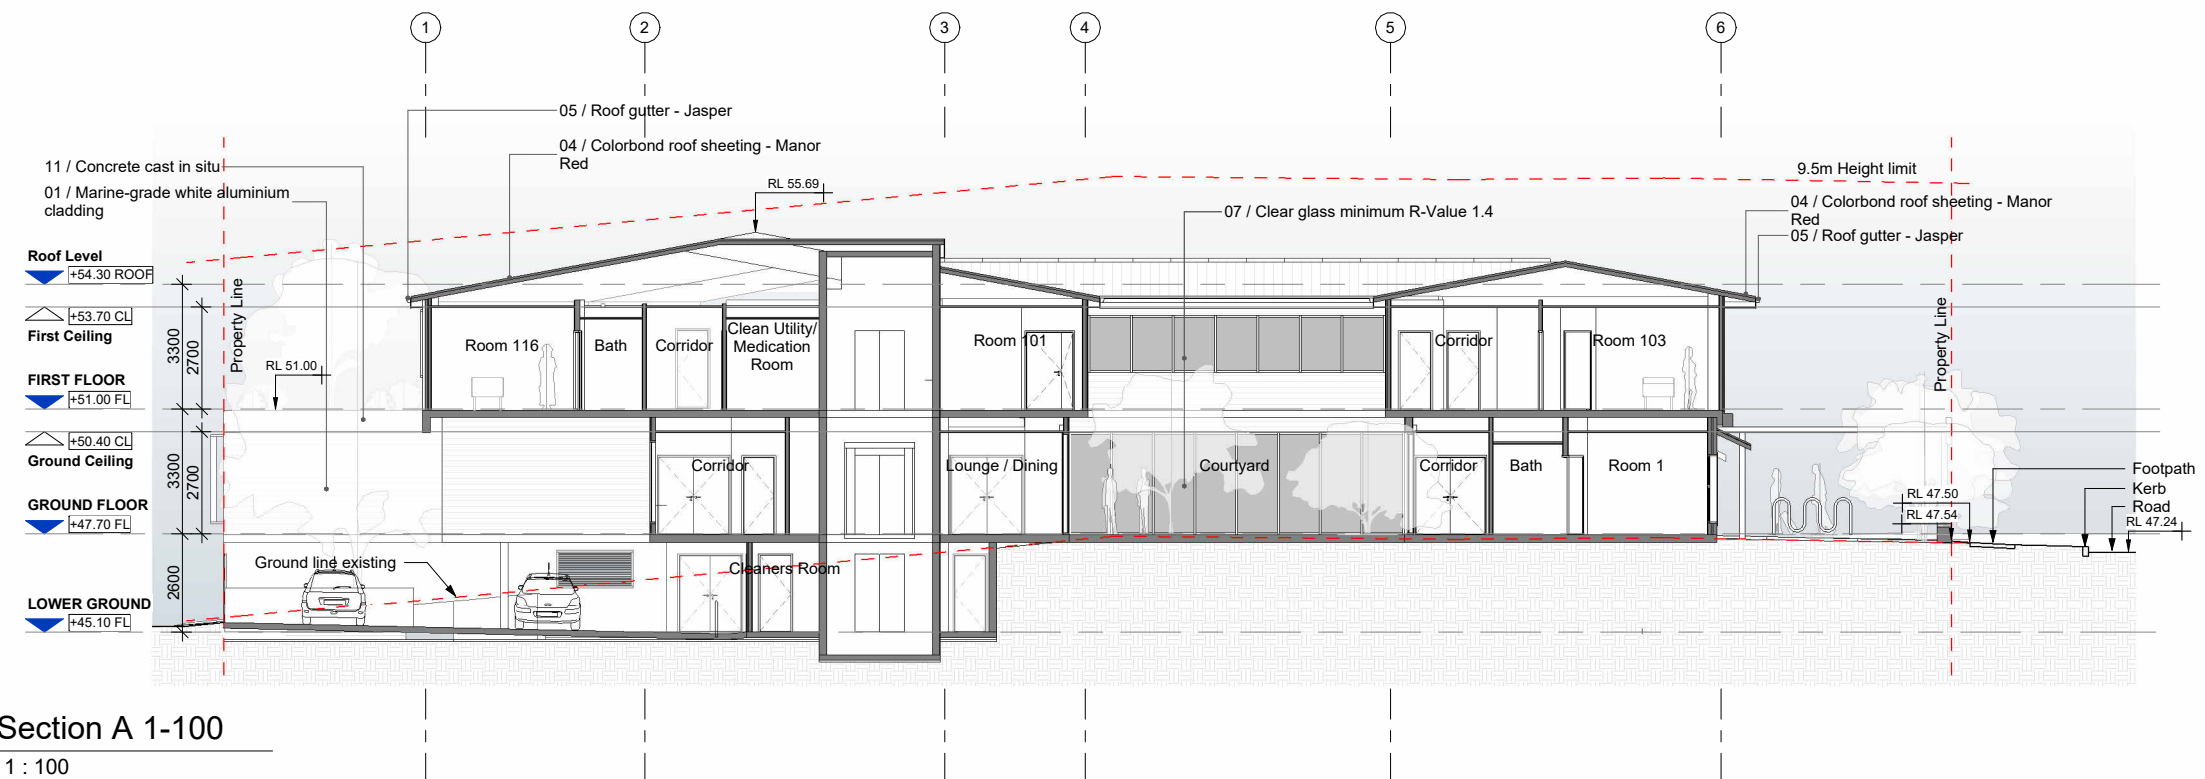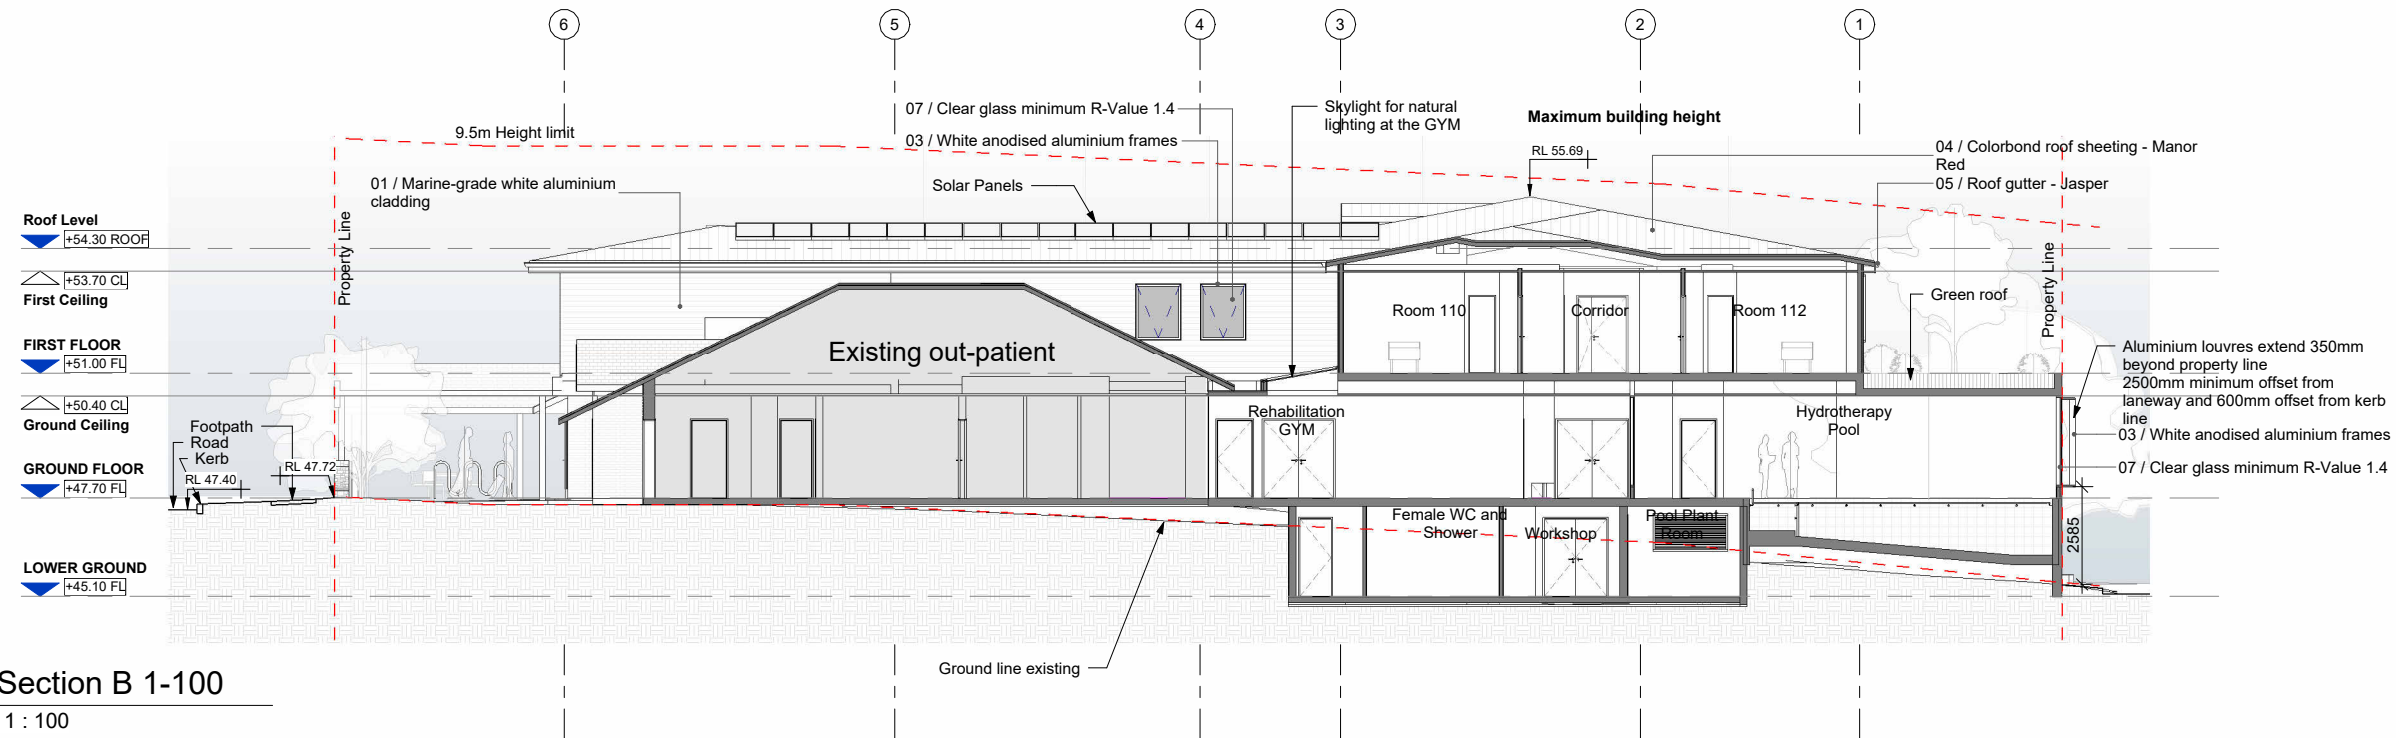

## Development Application

### Consultant Team:

#### Amendment Issue:

No.	Description	Date
7	Client Review	15/02/2023
8	Client Review	22/02/2023
9	Client Approval	15/03/2023
10	Client Approval	21/03/2023
11	Development Application	12/04/2023

**imagescape design studios**


Imagescape design studios (ABN: 24 137 940 017) is an architect corporation registered under the provisions of the NSW Architects Act 2003. Nominated architects are Christine Kelly registration no. 6000 & Stephen Phillips registration no. 4608



Additions to Longueville Private Hospital

**Macquarie Health Corporation**

47 Kenneth St, Longueville  
NSW 2066

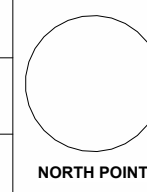


### SECTIONS - SHEET 1

Project number	MacHealth-10	<b>A 400</b>	
Date	06/03/2023	Scale @ A1	Plot stamp:
Drawn by	Author	1 : 100	22/05/2023 11:42:29 AM
Checked by	Checker	Version:	11

K:\MacHealth\MacHealth-10\DP\previt\AR230329 - MacHealth-10 - R23.rvt



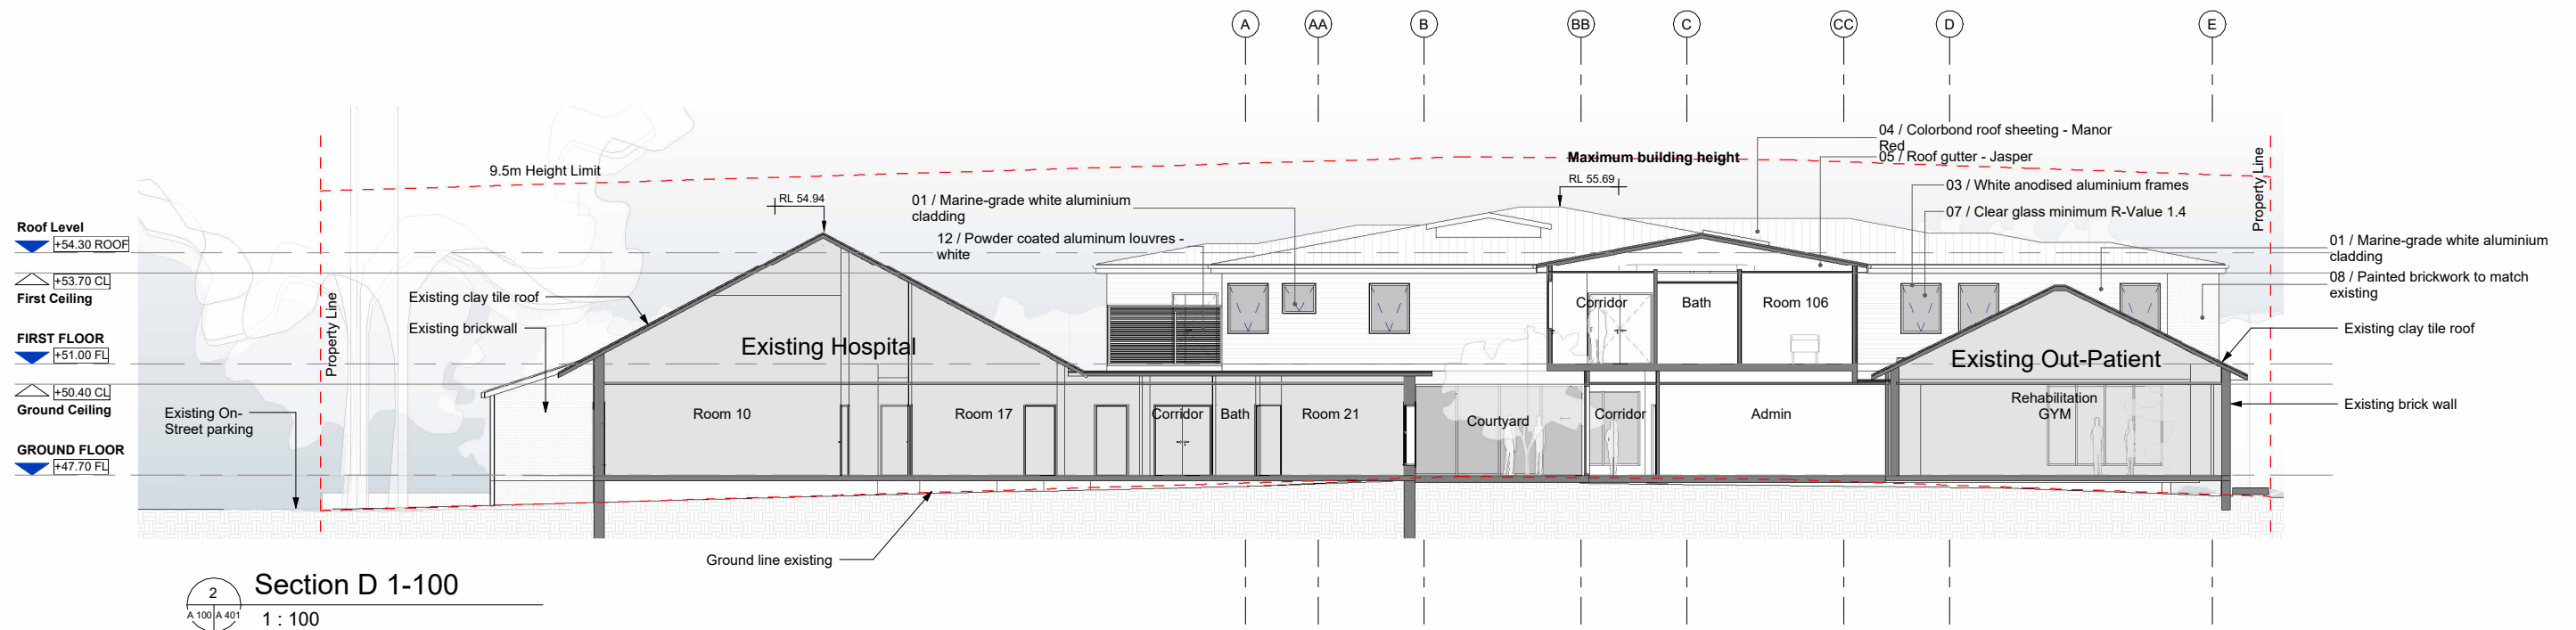

## Development Application

### Consultant Team:

#### Amendment Issue:

No.	Description	Date
7	Client Review	15/02/2023
8	Client Review	22/02/2023
9	Client Approval	15/03/2023
10	Client Approval	21/03/2023
11	Development Application	12/04/2023

imagescape design studios


Imagescape design studios (ABN: 24 137 940 017) is an architect corporation registered under the provisions of the NSW Architects Act 2003. Nominated architects are Christine Kelly registration no. 6000 & Stephen Phillips registration no. 4608



Additions to Longueville Private Hospital

Macquarie Health Corporation



47 Kenneth St, Longueville  
NSW 2066

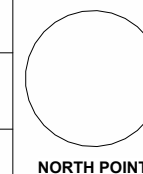

### SECTIONS - SHEET 2

Project number	MacHealth-10	A 401	
Date	06/03/2023	Scale @ A1	Plot stamp:
Drawn by	Author	1 : 100	22/05/2023 11:42:33 AM
Checked by	Checker	Version:	11



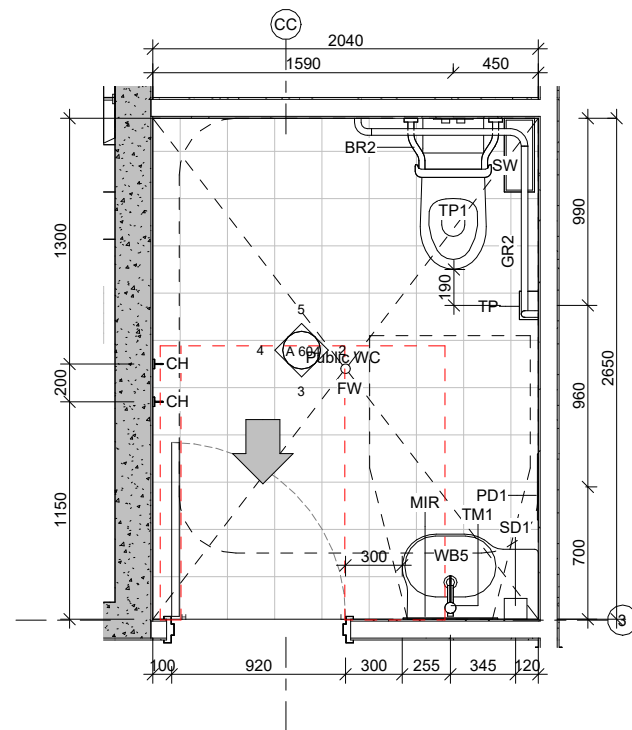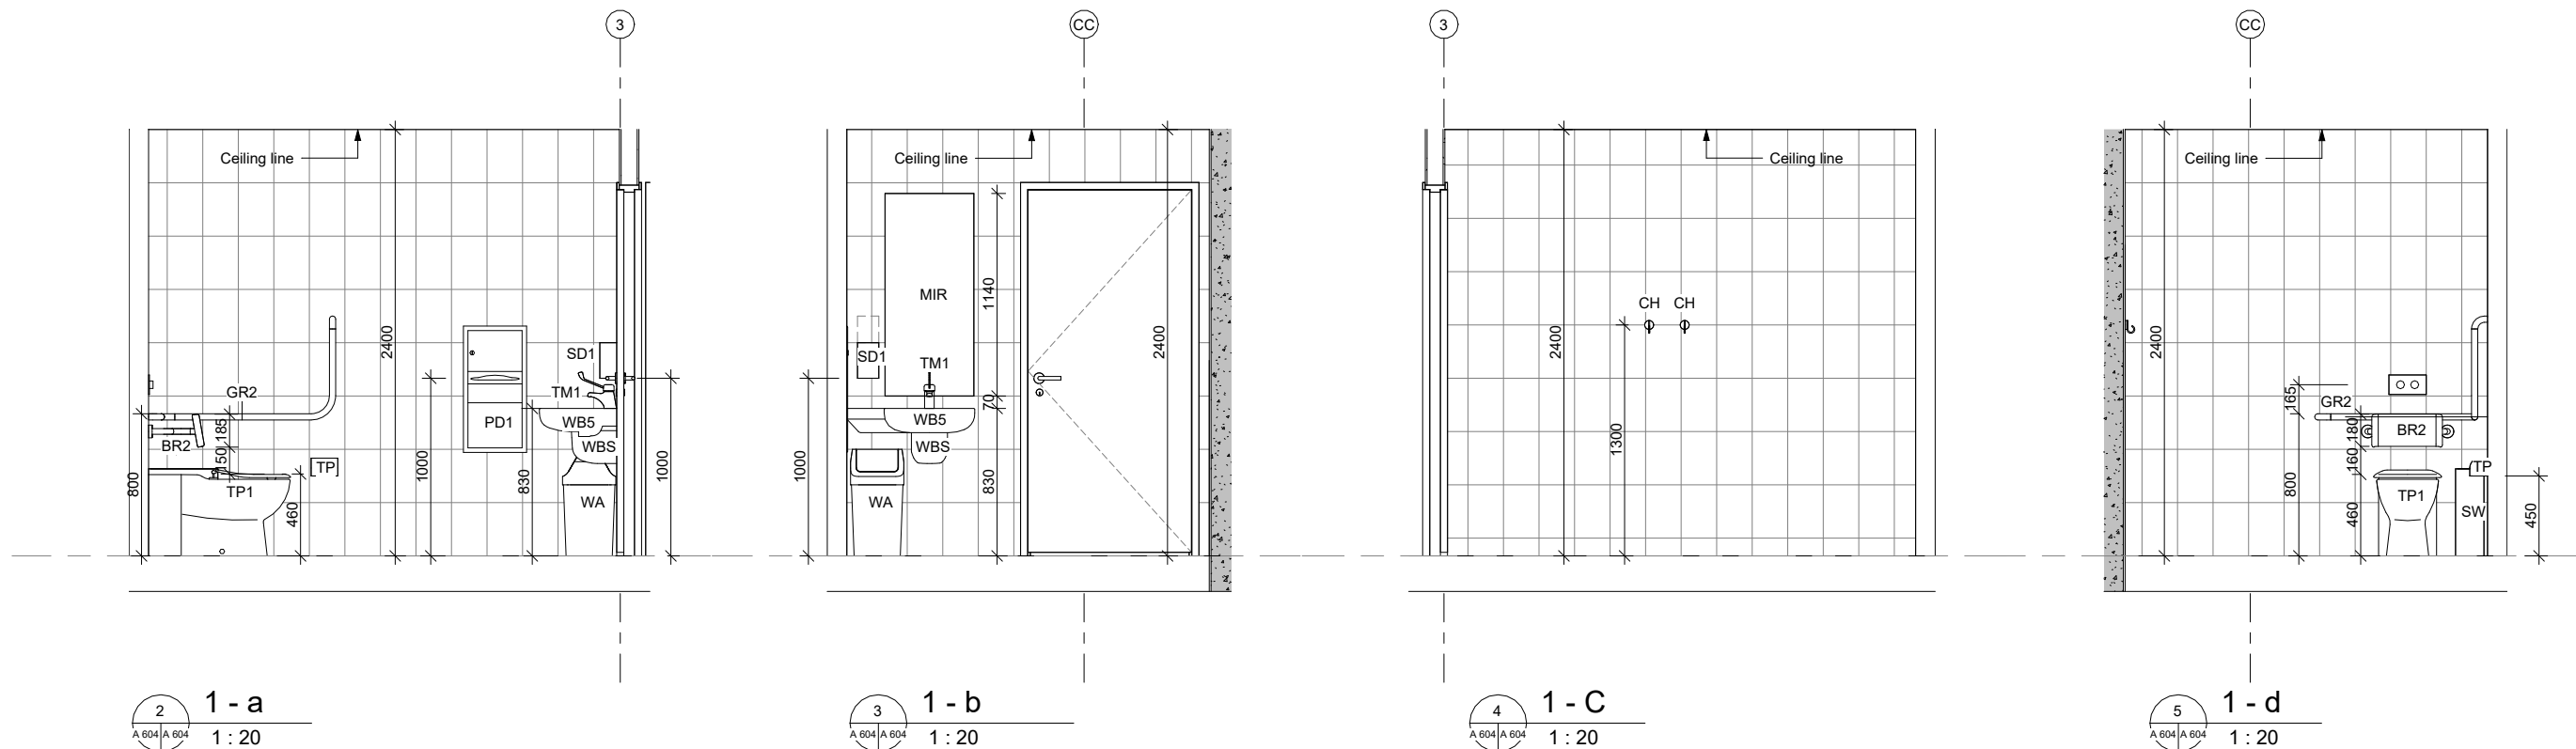

Code	Description
BR2	Backrest Extra Wide Arms
CH	Metal Robe Hook
FW	FLOOR WASTE
GR2	TYPE 94 - 32MM 90 DEG CONTINUOUS WC STAINLESS STEEL GRAB RAIL
MIR	MIRROR
PD1	PAPER TOWEL & WASTE BIN
SD1	surface mounted soap dispenser
SW	Waste bin - sanitary
TM1	Basin Mixer Care Handle H/C
TP	METAL TOILET ROLL HOLDER
TP1	Wall Faced Suite with Backrest and Single Flap Seat - White
WA	Waste bin - general
WB5	Wall Basin With Shelf
WBS	Shroud

1 Accessible Public Toilet  
1 : 20

Development Application

Consultant Team:

Amendment Issue:		
No.	Description	Date
9	Client Approval	15/03/2023
10	Client Approval	21/03/2023
11	Development Application	12/04/2023

imagescape design studios  
G 10 55 Miller St, Pyrmont NSW 2009 02 9518 6800 02 8078 6677 studio@imagescape.com.au imagescape.com.au

Imagescape design Studios (ABN: 24 137 940 017) is an architect corporation registered under the provisions of the NSW Architects Act 2003. Nominated architects are Christine Kelly registration no. 6000 & Stephen Phillips registration no. 4608

Additions to Longueville Private Hospital



**Macquarie Health Corporation**

47 Kenneth St, Longueville NSW 2066

NORTH POINT

ACCESSIBLE PUBLIC TOILET DETAILS			
Project numberMacHealth-10		A 604	
Date	06/03/2023		
Drawn by	Author	Scale @ A1	Plot stamp:
Checked by	Checker	1 : 20	22/05/2023 11:42:34 AM
			Version: 11



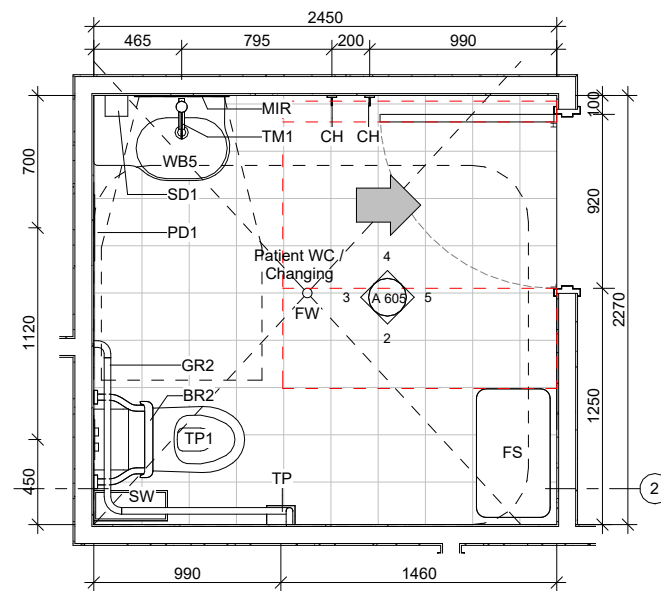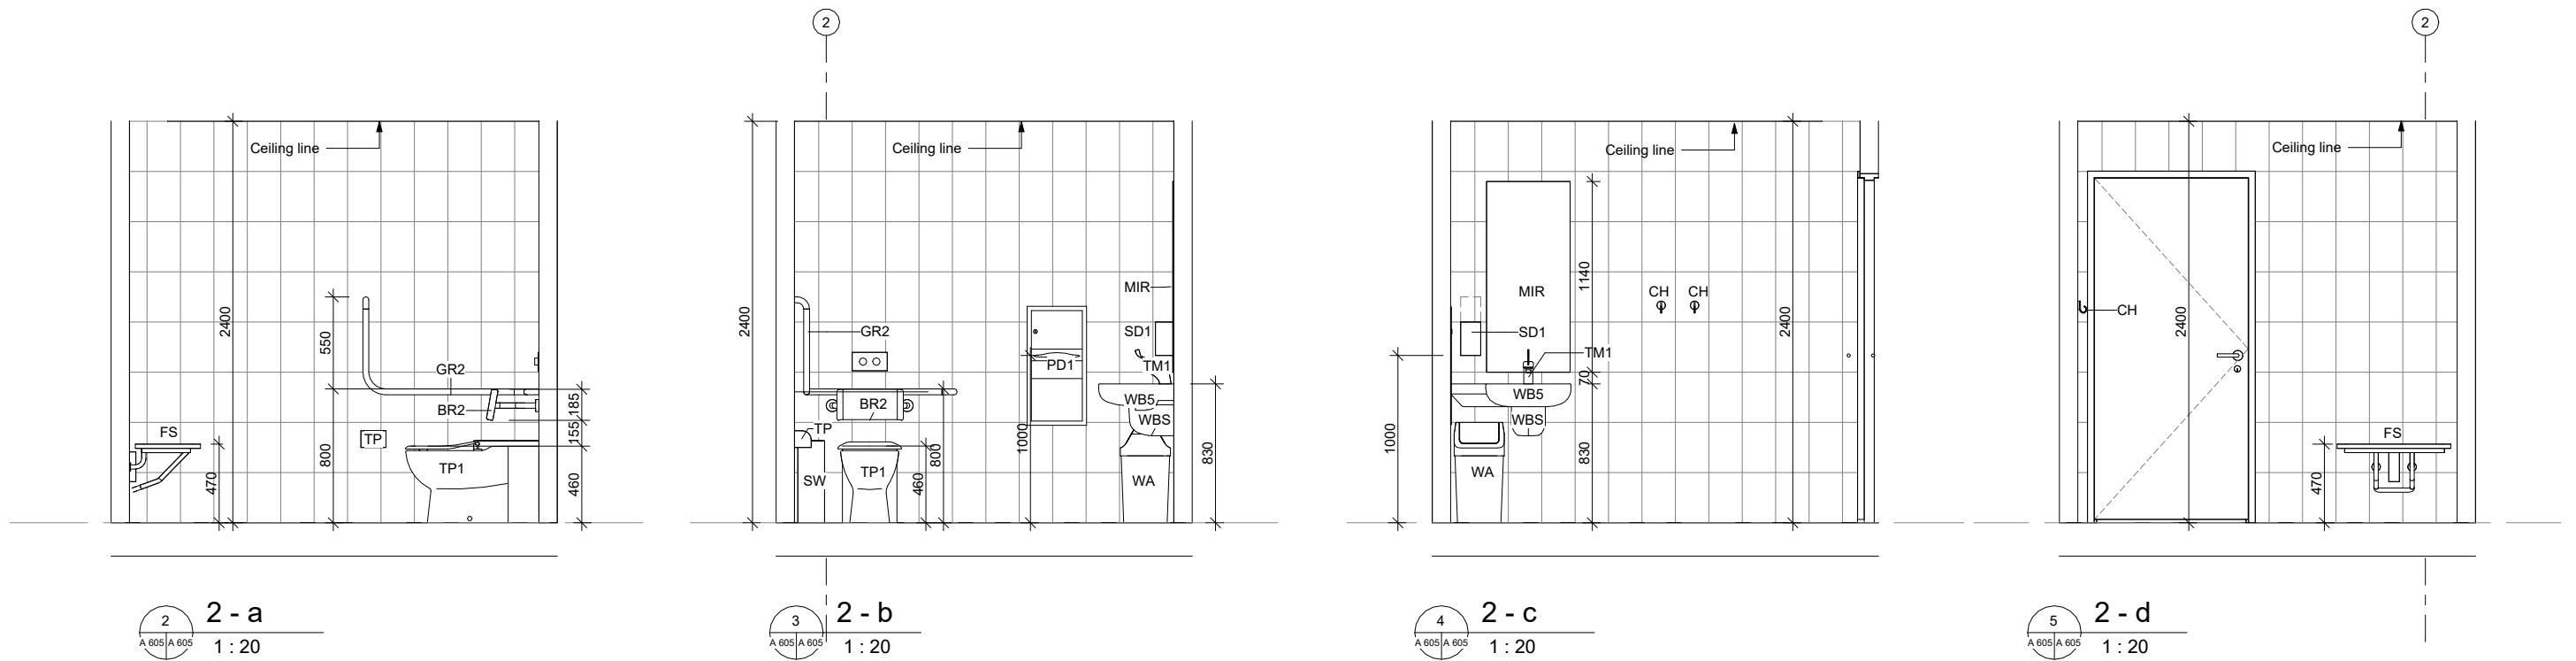

Code	Description
BR2	Backrest Extra Wide Arms
CH	Metal Robe Hook
FS	Solid Phenolic foldingseat. Stainless Steel Frame and Brackets
FW	FLOOR WASTE
GR2	TYPE 94 - 32MM 90 DEG CONTINUOUS WC STAINLESS STEEL GRAB RAIL
MIR	MIRROR
PD1	PAPER TOWEL & WASTE BIN
SD1	surface mounted soap dispenser
SW	Waste bin - sanitary
TM1	Basin Mixer Care Handle H/C
TP	METAL TOILET ROLL HOLDER
TP1	Wall Faced Suite with Backrest and Single Flap Seat - White
WA	Waste bin - general
WB5	Wall Basin With Shelf
WBS	Shroud

## Development Application

### Consultant Team:

#### Amendment Issue:

No.	Description	Date
9	Client Approval	15/03/2023
10	Client Approval	21/03/2023
11	Development Application	12/04/2023

imagescape design studios


Imagescape design Studios (ABN: 24 137 940 017) is an architect corporation registered under the provisions of the NSW Architects Act 2003. Nominated architects are Christine Kelly registration no. 6000 & Stephen Phillips registration no. 4608



Additions to Longueville Private Hospital

Macquarie Health Corporation


47 Kenneth St, Longueville  
NSW 2066

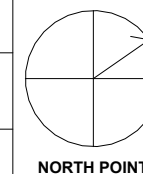


### ACCESSIBLE PATIENT TOILET - CHANGING RM. DETAILS

Project number	MacHealth-10	A 605	
Date	06/03/2023		
Drawn by	Author	Scale @ A1	Plot stamp:
Checked by	Checker	1 : 20	22/05/2023 11:42:36 AM
			Version: 11




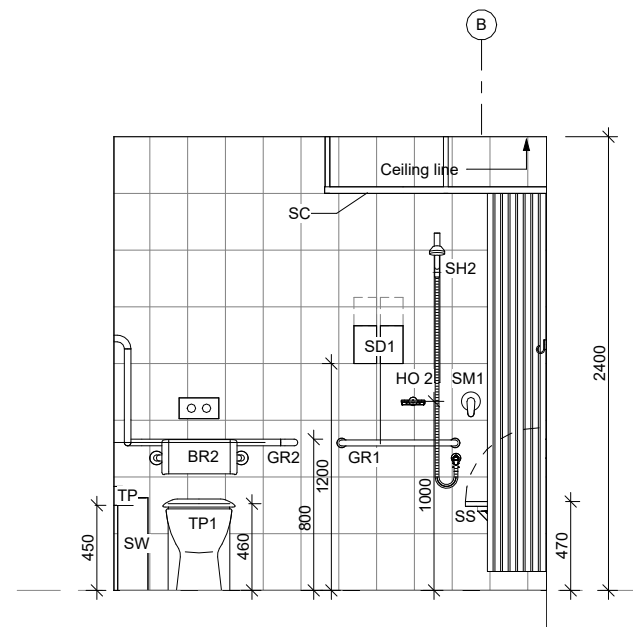


2 3 - a  
A 606 | A 606  
1 : 20

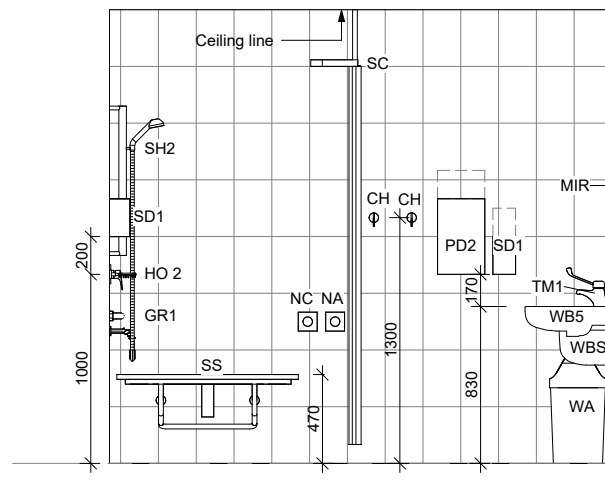


3 3 - b  
A 606 | A 606  
1 : 20

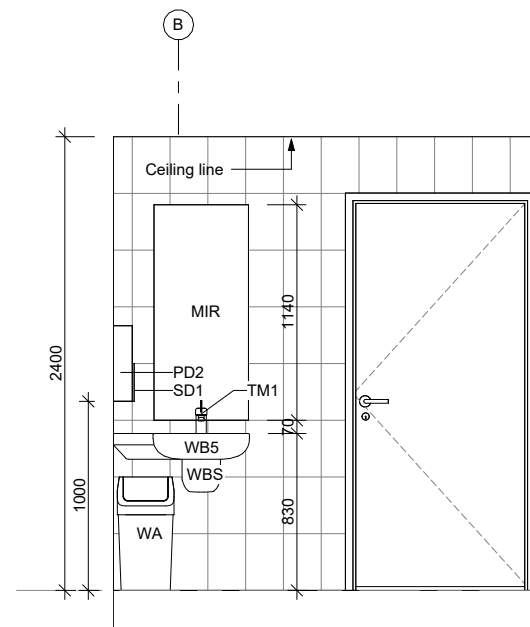

4 3 - c  
A 606 | A 606  
1 : 20

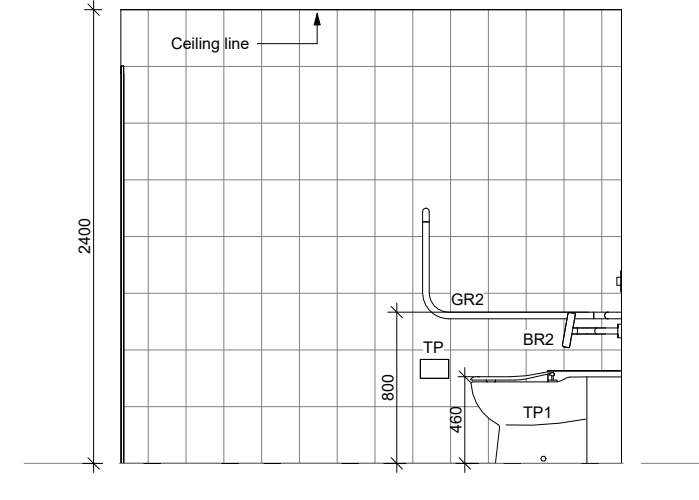

5 3 - d  
A 606 | A 606  
1 : 20

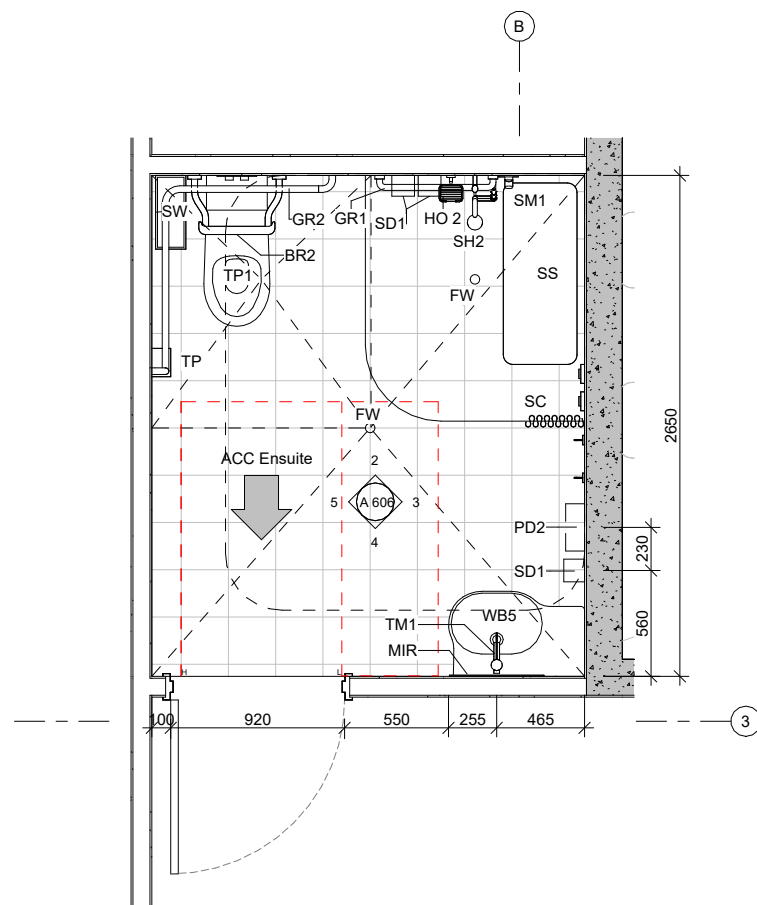

1 Accessible Ensuite  
A 116 | A 606  
1 : 20

Code	Description
BR2	Backrest Extra Wide Arms
CH	Metal Robe Hook
FW	FLOOR WASTE
GR1	SSC - 32MM HORIZONTAL SATIN STAINLESS STEELHORIZONTAL GRAB RAIL - CONCEALED FIXING
GR2	TYPE 94 - 32MM 90 DEG CONTINUOUS WC STAINLESS STEEL GRAB RAIL
HO 2	Soap tray
MIR	MIRROR
NA	NURSE ASSIST CALL
NC	PATIENT NURSE CALL-GROUP 1
PD2	Surface mounted paper towel dispenser
SC	Shower Curtain track - ceiling
SD1	surface mounted soap dispenser
SH2	Rail Shower. Height adjustable shower with a movable handset
SM1	Shower Mixer standard handle HC
SS	Solid Phenolic folding shower seat. Stainless Steel Frame and Brackets
SW	Waste bin - sanitary
TM1	Basin Mixer Care Handle H/C
TP	METAL TOILET ROLL HOLDER
TP1	Wall Faced Suite with Backrest and Single Flap Seat - White
WA	Waste bin - general
WB5	Wall Basin With Shelf
WBS	Shroud

Consultant Team:

Amendment Issue:

No.	Description	Date
10	Client Approval	21/03/2023
11	Development Application	12/04/2023

imagescape design studios


Imagescape design studios (ABN: 24 137 940 017) is an architect corporation registered under the provisions of the NSW Architects Act 2003. Nominated architects are Christine Kelly registration no. 6000 & Stephen Phillips registration no. 4608



Additions to Longueville Private Hospital

Macquarie Health Corporation

47 Kenneth St, Longueville  
NSW 2066

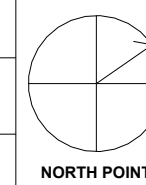

ACCESSIBLE ENSUITE DETAILS

Project number	MacHealth-10	A 606	
Date	06/03/2023		
Drawn by	Author	Scale @ A1	Plot stamp:
Checked by	Checker	1 : 20	22/05/2023 11:42:38 AM
			Version: 11

K:\MacHealth\MacHealth-10\DP\revit\AR230329 - MacHealth-10 - R23.rvt