



WEST ELEVATION - WAHROONGA AVENUE J1302 St Edmunds DA01 [V22] SCALE 1:100

REFER TO A-9300 FOR MATERIAL SELECTIONS

All documents here within are subject to Australian Copyright Laws.

SCALE 1:100 NOTE

The Builder shall check all dimensions and levels on site prior to construction. Notify any errors, discrepancies or omissions to the architect. Refer to written dimensions only. Do not scale drawings. Drawings shall not be used for construction purposes until issued for construction. This drawing reflects a design by Glendenning Szoboszlay Architects and is to be used only for work when authorised in writing by Glendenning Szoboszlay Architects. All boundaries and contours are subject to survey drawing. All levels to Australian Height Data. It is the contractors responsibility to confirm all measurements on site and locations of any services prior to work on site.





A: 2/605 Pacific Highway, Mt.Colah, NSW, 2079 T: (02) 9482 7033 F: (02) 9482 7201 E: admin@gsarchitects.com.au

ISSUED FOR DA DRAFT DA

PRELIMINARY ISSUE

Description

Plan Type 6/12/2019 2/12/2019 Client 11/11/2019 Date

Drawn | Checked MS | MG Plot Date: 6/12/2019 LOT 1 & LOT 6 DP 19875 & DP 198725

DRAWING TITLE: **ELEVATIONS** ST EDMUND'S COLLEGE PROJECT NAME : 60 BURNS ROAD WAHROONGA NSW 2076

**GA ELEVATIONS 1** ST. EDMUND'S COLLEGE

DRAWING SCALE: 1:100 @ A1 1:200 @ A3 PROJECT NUMBER : STAGE. DRAWING NO.

**FOR APPROVAL** 

REVISION NO. DA - A-1300



Description


NSW 2076

BIMcloud: BIM2 - BIMcloud Basic for ARCHICAD 22/1302 St Edmunds College/J1302 St Edmunds DA01 [V22]

All documents here within are subject to Australian Copyright Laws.



EAST ELEVATION

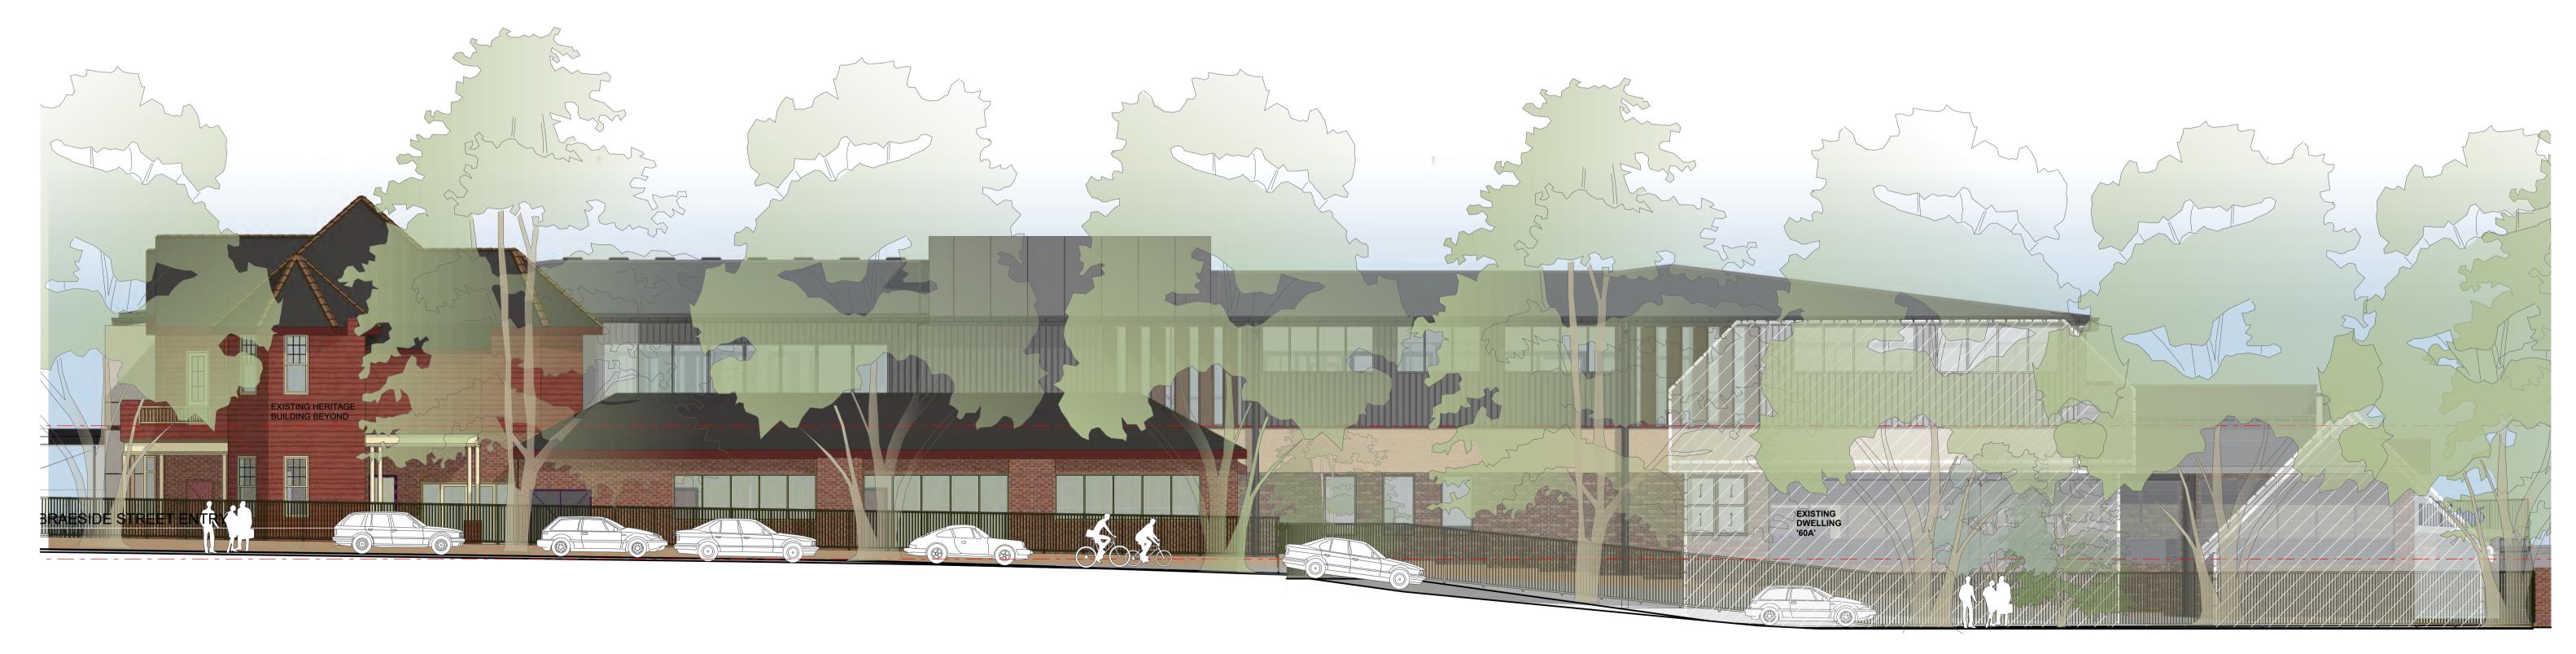



REFER TO A-9300 FOR MATERIAL SELECTIONS

NOTE

The Builder shall check all dimensions and levels on site prior to construction. Notify any errors, discrepancies or omissions to the architect. Refer to written dimensions only. Do not scale drawings. Drawings shall not be used for construction purposes until issued for construction. This drawing reflects a design by Glendenning Szoboszlay Architects and is to be used only for work when authorised in writing by Glendenning Szoboszlay Architects. All boundaries and contours are subject to survey drawing. All levels to Australian Height Data. It is the contractors responsibility to confirm all measurements on site and locations of any services prior to work on site.





A: 2/605 Pacific Highway, Mt.Colah, NSW, 2079 T: (02) 9482 7033 F: (02) 9482 7201 E: admin@gsarchitects.com.au

ISSUED FOR DA DRAFT DA

PRELIMINARY ISSUE

Description

6/12/2019 Client 11/11/2019 Date Site:

Drawn | Checked MS | MG Plot Date: 6/12/2019 Plan Type

6/12/2019 LOT 1 & LOT 6 DP 19875 & DP 198725 ST EDMUND'S COLLEGE 60 BURNS ROAD WAHROONGA NSW 2076

DRAWING TITLE : ELEVATIONS **GA ELEVATIONS 3** PROJECT NAME : ST. EDMUND'S COLLEGE

DRAWING SCALE: 1:100 @ A1 1:200 @ A3

**FOR APPROVAL** 

REVISION NO. PROJECT NUMBER : STAGE. DRAWING NO. DA - A-1302