

DRAWING LIST

DRAWING No.	DRAWING NAME	REVISION
DA 1001	COVER SHEET	B
DA 1005	SITE PLAN	B
DA 1006	SITE ANALYSIS PLAN	A
DA 1007	DEMOLITION PLAN	A
DA 1101	BASEMENT LEVEL 3 FLOOR PLAN	B
DA 1102	BASEMENT LEVEL 2 FLOOR PLAN	B
DA 1103	BASEMENT LEVEL 1 FLOOR PLAN	B
DA 1104	LOWER GROUND FLOOR PLAN	B
DA 1105	GROUND FLOOR PLAN	B
DA 1106	LEVEL 01 FLOOR PLAN	B
DA 1107	LEVEL 02 FLOOR PLAN	B
DA 1108	ROOF PLAN	B
DA 2001	SOUTH ELEVATION	B
DA 2002	NORTH ELEVATION	B
DA 2003	EAST ELEVATION	B
DA 2004	WEST ELEVATION	B
DA 3001	SECTIONS	B
DA 3002	SECTION C	B
DA 3003	RAMP DETAILS	B
DA 3004	DRIVEWAY SECTIONS	B
DA 6001	SHADOW DIAGRAMS- SHEET 01	B
DA 6002	SHADOW DIAGRAMS- SHEET 02	B
DA 6051	SOLAR STUDY 439 CANTERBURY ROAD- SHEET 1	B
DA 6052	SOLAR STUDY 439 CANTERBURY ROAD- SHEET 2	B
DA 7011	LEP BUILDING HEIGHT DIAGRAM	B
DA 7041	FINISHES SCHEDULE	B
DA 7061	FLOOR TO FLOOR DETAIL SECTION	A
DA 7071	CAFE DETAILS	A

REFERENCES

DRAWINGS TO BE READ IN CONJUNCTION WITH BUT NOT LIMITED TO ALL STRUCTURAL ENGINEERS, STORMWATER ENGINEERS, LANDSCAPE ARCHITECTS, AND OTHER ASSOCIATED PLANS & REPORTS

REFER TO THE BASIS REPORT FOR ADDITIONAL REQUIREMENTS.

NOTES

ALL DIMENSIONS AND SETOUTS ARE TO BE VERIFIED ON SITE AND ALL OMISSIONS OR ANY DISCREPANCIES TO BE NOTIFIED TO THE ARCHITECT.
FIGURED DIMENSIONS TO BE USED AT ALL TIME.
DO NOT SCALE MEASUREMENTS OFF DRAWINGS.

B 12.09.2022 GENERAL AMENDMENTS

A 07.04.2022 DA SUBMISSION

Rev.	Date	Description

Scale
m
0 1 2 4 6 8
1:100 at A1 1:200 at A3

Project Architect

CDARCHITECTS

LEVEL 2, 60 PARK STREET

SYDNEY NSW 2000

P: 02 9267 2000

W: www.cdarchitects.com.au

© Copyright

The copyright of this drawing together with any other documents prepared by CD Architects (CDA) remains the property of CDA. CDA grants licence for the use of this document for the purpose for which it is intended. The licence is not transferable without permission from CDA.

Nominated Architect: Lijana Emilova 7887, ABN 24 243 205 327



Project

PROPOSED COMMERCIAL DEVELOPMENT

433-437 CANTERBURY

ROAD CAMPSIE

Drawing Title

COVER SHEET

DA SUBMISSION


Job no. Drawing no. Rev.

J21536D DA 1001 B

Drawn by Checked by Approved by Date
SP RJ ZC OCT. 2021

PROPOSED COMMERCIAL DEVELOPMENT

433-437 CANTERBURY ROAD, CAMPSIE

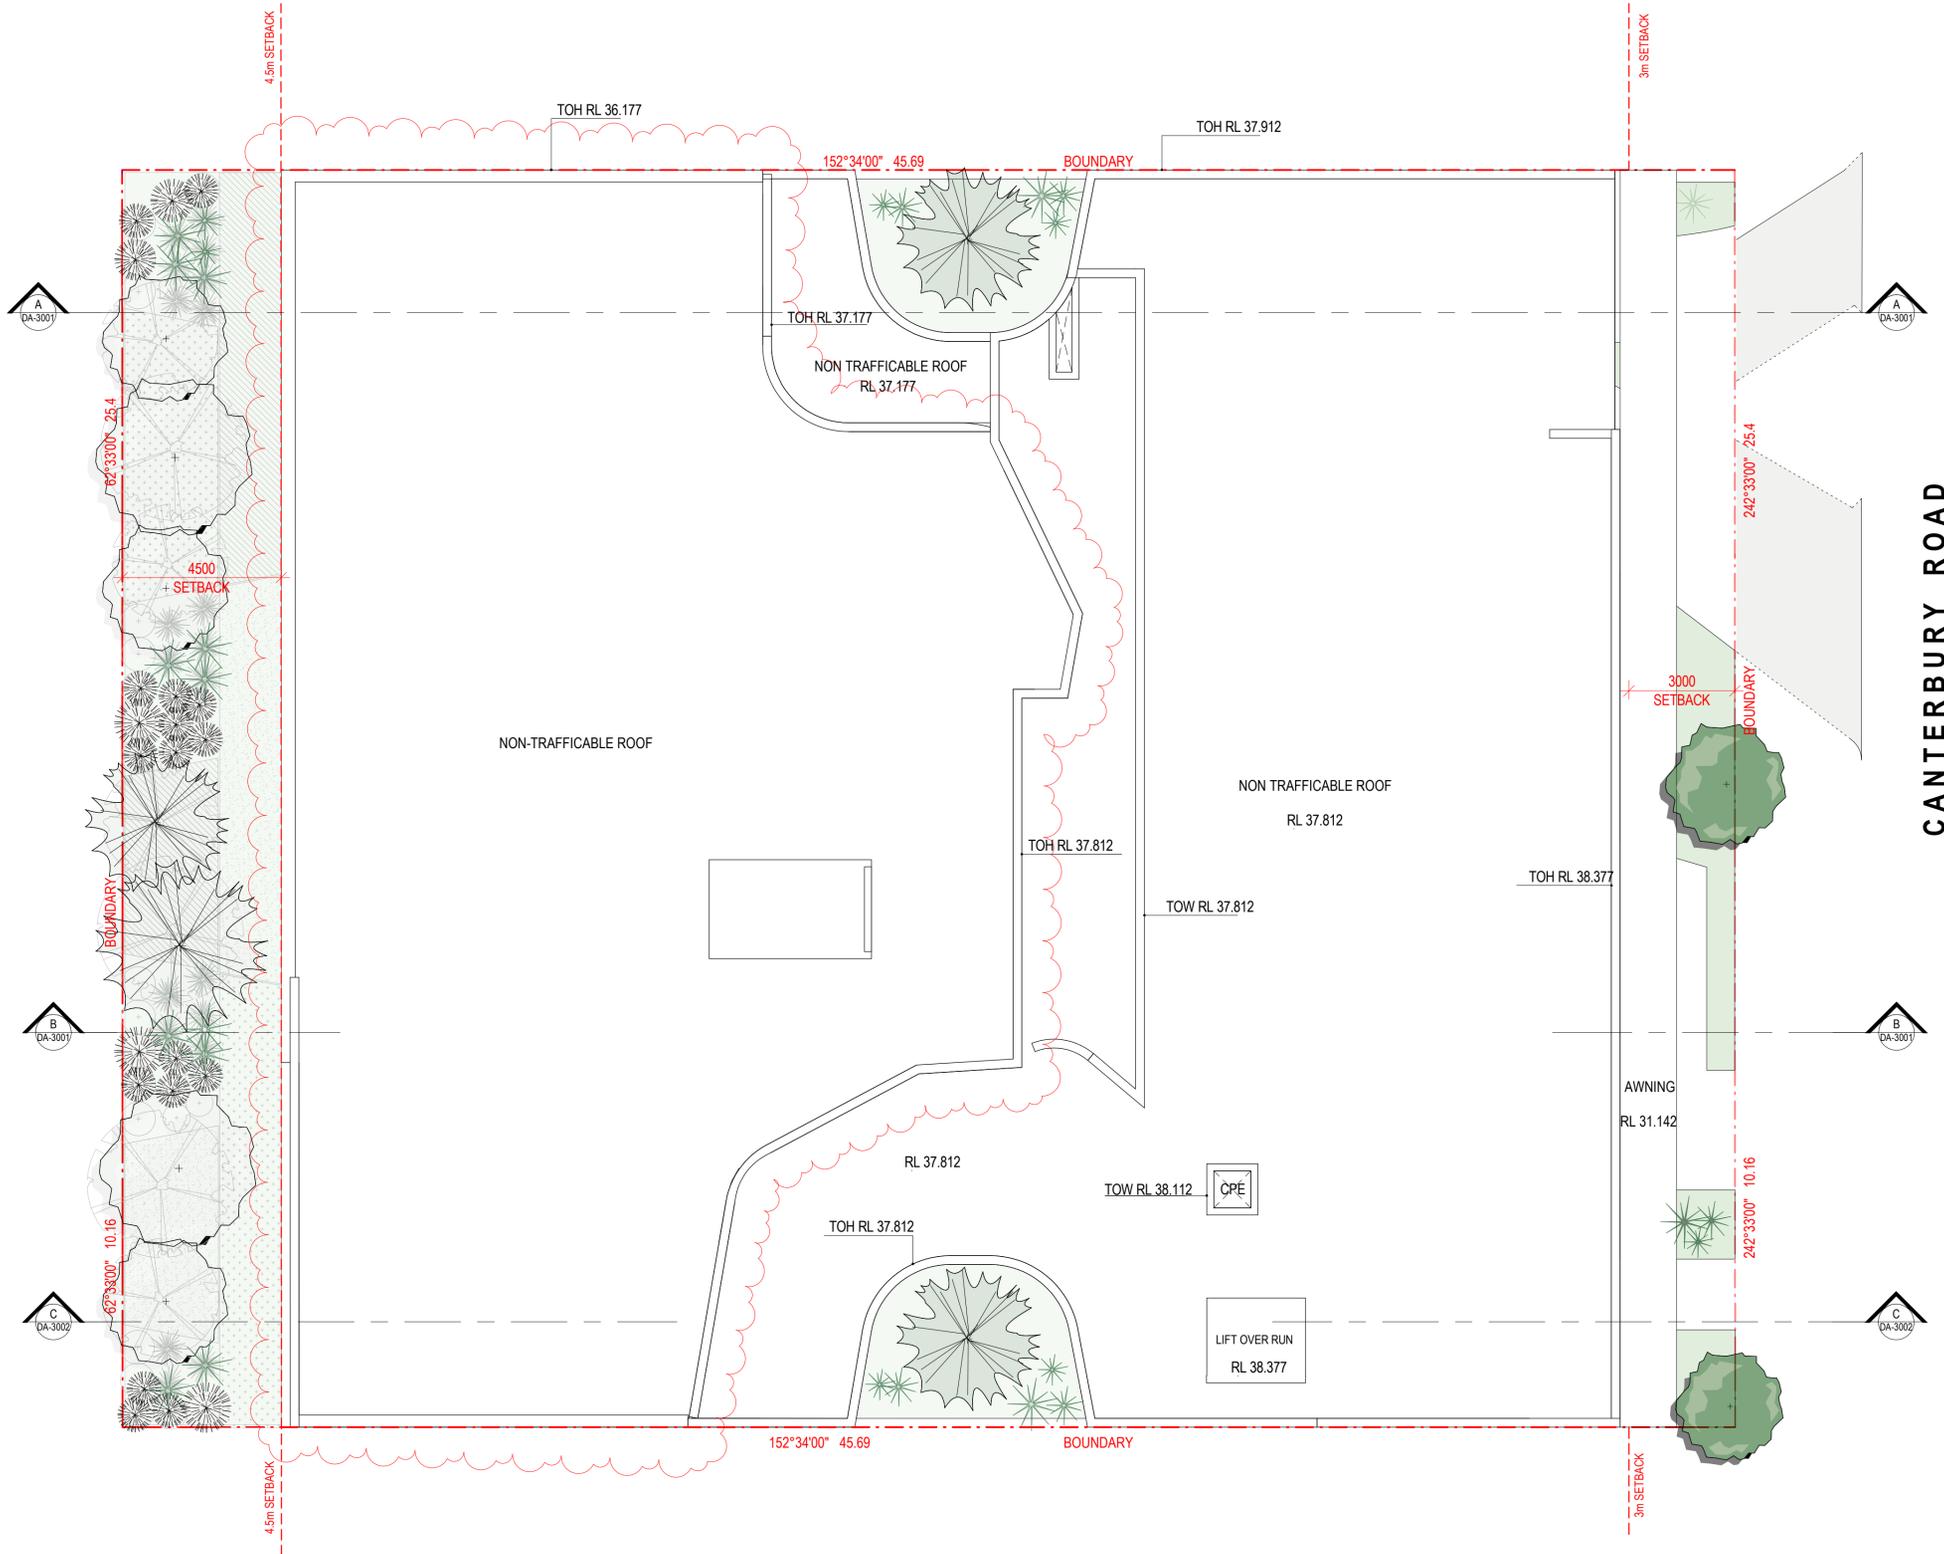

1 SITE PLAN

1:100 at A1 1:200 at A3

REFERENCES
 DRAWINGS TO BE READ IN CONJUNCTION WITH BUT NOT LIMITED TO ALL STRUCTURAL ENGINEERS, STORMWATER ENGINEERS, LANDSCAPE ARCHITECTS, AND OTHER ASSOCIATED PLANS & REPORTS.
 REFER TO THE BASIS REPORT FOR ADDITIONAL REQUIREMENTS.
NOTES
 ALL DIMENSIONS AND SETOUTS ARE TO BE VERIFIED ON SITE AND ALL OMISSIONS OR ANY DISCREPANCIES TO BE NOTIFIED TO THE ARCHITECT.
 FIGURED DIMENSIONS TO BE USED AT ALL TIME.
 DO NOT SCALE MEASUREMENTS OFF DRAWINGS.



Rev.	Date	Description
C	14.10.2022	GENERAL AMENDMENTS
B	12.09.2022	GENERAL AMENDMENTS
A	07.04.2022	DA SUBMISSION

Scale
 0 1 2 4 6 8
 1:100 at A1 1:200 at A3


Project Architect
DDA
 CDARCHITECTS
 LEVEL 2, 60 PARK STREET
 SYDNEY NSW 2000
 P: 02 9267 2000
 W: www.cdarchitects.com.au
 © Copyright
 The copyright of this drawing together with any other documents prepared by CD Architects (CDA) remains the property of CDA. CDA grants licence for the use of this document for the purpose for which it is intended. The licence is not transferable without permission from CDA.
 Nominated Architect: Lijana Ermliva 7887, ABN 24 243 205 327



Project
PROPOSED COMMERCIAL DEVELOPMENT

433-437 CANTERBURY ROAD CAMPSIE
 Drawing Title
SITE PLAN

DA SUBMISSION			
Job no.	Drawing no.	Rev.	
J21536D	DA 1005	C	
Drawn by	Checked by	Approved by	Date
SP	RJ	ZC	OCT. 2021

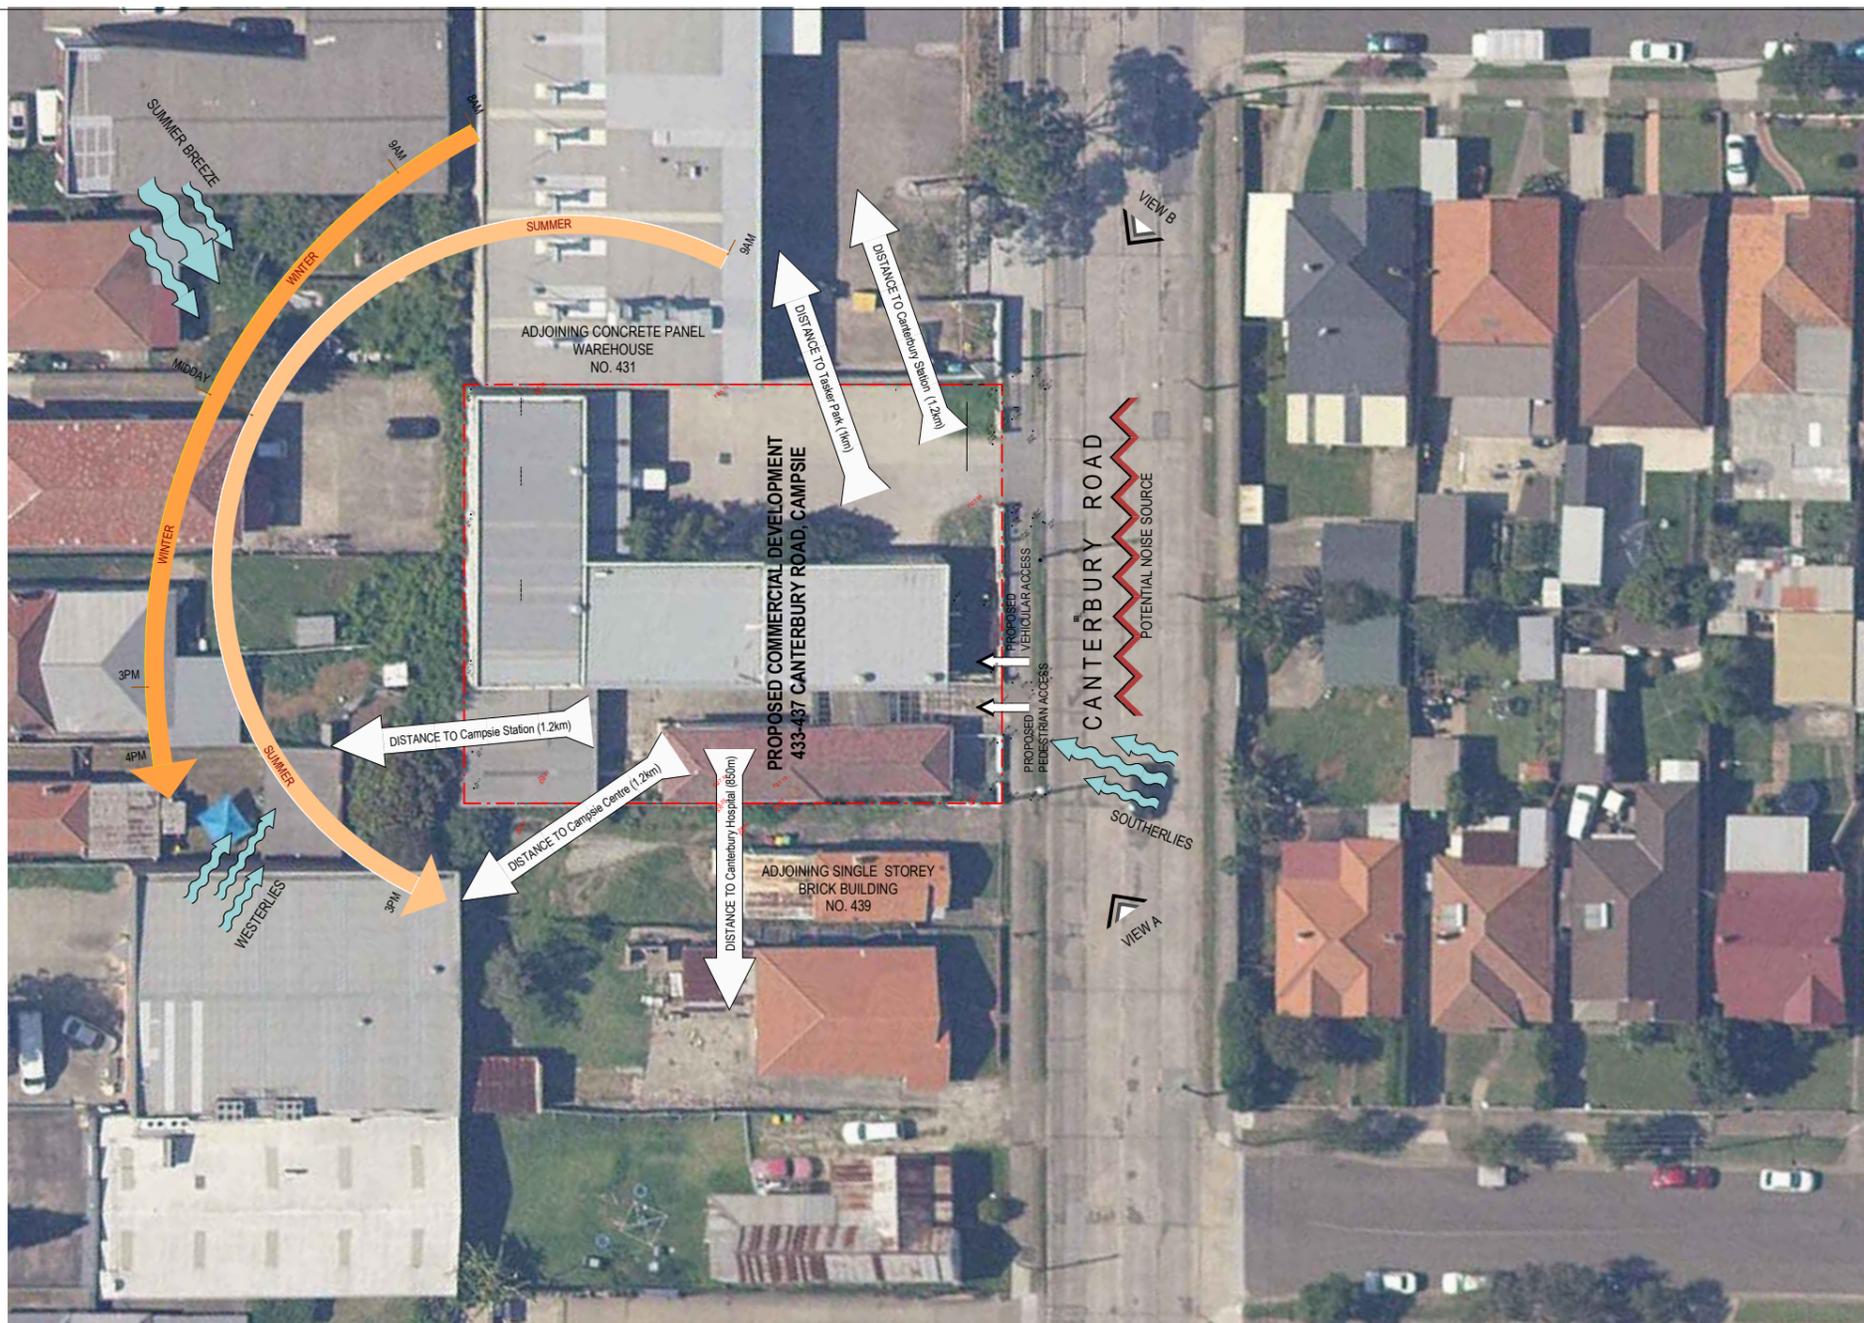

1 SITE ANALYSIS

1:300 at A1 1:600 at A3



2 AERIAL VIEW




3 STREET VIEW A - CANTERBURY ROAD



4 STREET VIEW B - CANTERBURY ROAD

REFERENCES
DRAWINGS TO BE READ IN CONJUNCTION WITH BUT NOT LIMITED TO ALL STRUCTURAL ENGINEERS, STORMWATER ENGINEERS, LANDSCAPE ARCHITECTS, AND OTHER ASSOCIATED PLANS & REPORTS.
REFER TO THE BASIS REPORT FOR ADDITIONAL REQUIREMENTS.
NOTES
ALL DIMENSIONS AND SETOUTS ARE TO BE VERIFIED ON SITE AND ALL OMISSIONS OR ANY DISCREPANCIES TO BE NOTIFIED TO THE ARCHITECT.
FIGURED DIMENSIONS TO BE USED AT ALL TIME.
DO NOT SCALE MEASUREMENTS OFF DRAWINGS.

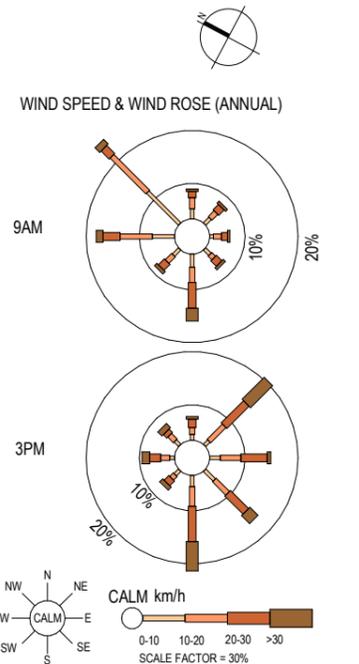

Rev.	Date	Description
A	07.04.2022	DA SUBMISSION

Project Architect
DDA
CDARCHITECTS

LEVEL 2, 60 PARK STREET
SYDNEY NSW 2000
P: 02 9267 2000
W: www.cdarchitects.com.au

© Copyright
The copyright of this drawing together with any other documents prepared by CD Architects (CDA) remains the property of CDA. CDA grants licence for the use of this document for the purpose for which it is intended. The licence is not transferable without permission from CDA.
Nominated Architect: Lijana Ermilova 7887, ABN 24 243 205 327



Project
PROPOSED COMMERCIAL DEVELOPMENT

433-437 CANTERBURY ROAD CAMPsie

Drawing Title
SITE ANALYSIS PLAN


DA SUBMISSION

Job no.	Drawing no.	Rev.
J21536D	DA 1006	A

Drawn by	Checked by	Approved by	Date
SP	RJ	ZC	OCT. 2021

REFERENCES
 DRAWINGS TO BE READ IN CONJUNCTION WITH BUT NOT LIMITED TO ALL STRUCTURAL ENGINEERS, STORMWATER ENGINEERS, LANDSCAPE ARCHITECTS, AND OTHER ASSOCIATED PLANS & REPORTS.
 REFER TO THE BASIS REPORT FOR ADDITIONAL REQUIREMENTS.

NOTES
 ALL DIMENSIONS AND SETOUTS ARE TO BE VERIFIED ON SITE AND TO THE ARCHITECT.
 FIGURED DIMENSIONS TO BE USED AT ALL TIME.
 DO NOT SCALE MEASUREMENTS OFF DRAWINGS.

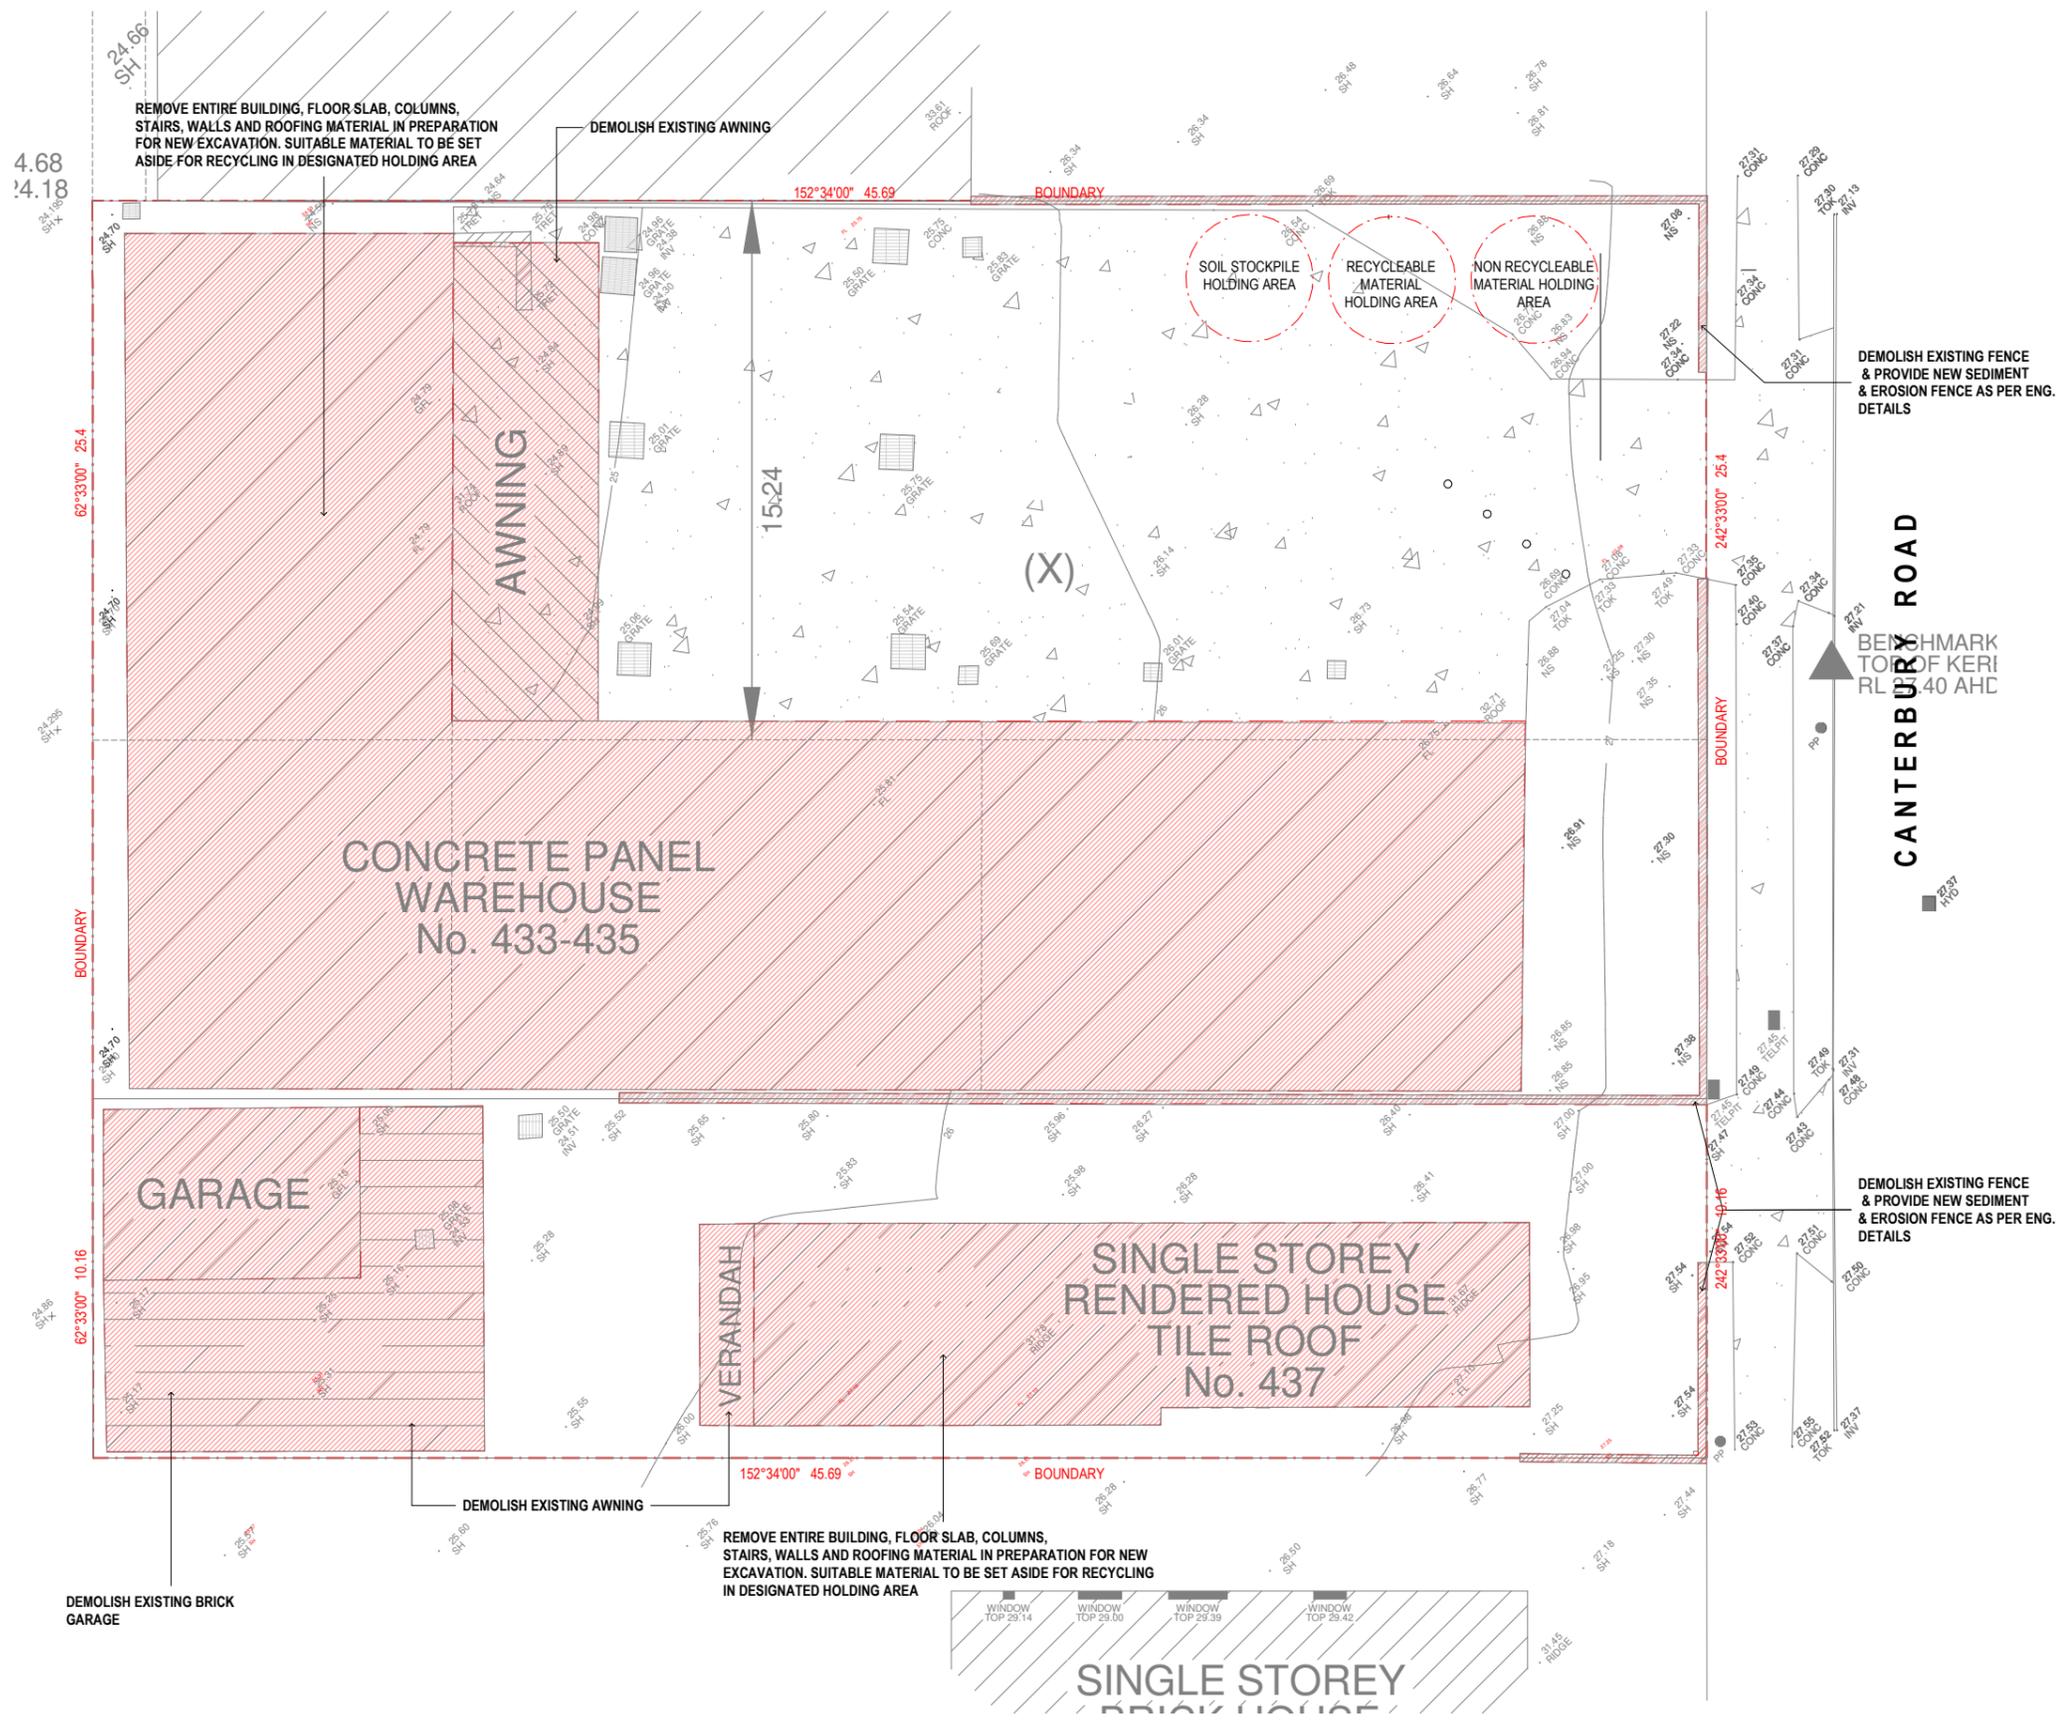

A 07.04.2022 DA SUBMISSION

Rev.	Date	Description

Scale
 0 1 2 4 6 8
 1:100 at A1 1:200 at A3

Project Architect
DDA
 CDARCHITECTS
 LEVEL 2, 60 PARK STREET
 SYDNEY NSW 2000
 P: 02 9267 2000
 W: www.cdarchitects.com.au

© Copyright
 The copyright of this drawing together with any other documents prepared by CD Architects (CDA) remains the property of CDA. CDA grants licence for the use of this document for the purpose for which it is intended. The licence is not transferable without permission from CDA.
 Nominated Architect: Lijana Emilova 7887, ABN 24 243 205 327



Project
PROPOSED COMMERCIAL DEVELOPMENT

433-437 CANTERBURY ROAD CAMPSIE

Drawing Title
DEMOLITION PLAN

DA SUBMISSION

Job no.	Drawing no.	Rev.
J21536D	DA 1007	A

Drawn by	Checked by	Approved by	Date
SP	RJ	ZC	OCT. 2021

1 DEMOLITION PLAN
 1: 100 at A1 1:200 at A3

REFERENCES
 DRAWINGS TO BE READ IN CONJUNCTION WITH BUT NOT LIMITED TO ALL STRUCTURAL ENGINEERS, STORMWATER ENGINEERS, LANDSCAPE ARCHITECTS, AND OTHER ASSOCIATED PLANS & REPORTS.
 REFER TO THE BASIS REPORT FOR ADDITIONAL REQUIREMENTS.

NOTES
 ALL DIMENSIONS AND SETOUTS ARE TO BE VERIFIED ON SITE AND ALL OMISSIONS OR ANY DISCREPANCIES TO BE NOTIFIED TO THE ARCHITECT.
 FIGURED DIMENSIONS TO BE USED AT ALL TIME.
 DO NOT SCALE MEASUREMENTS OFF DRAWINGS.



1 BASEMENT LEVEL 3 FLOOR PLAN
 1 : 100 at A1 1:200 at A3

CAR PARKING SCHEDULE BY CANTERBURY BANKSTOWN DCP 2015

	RATE	REQUIRED	PROPOSED
GYM (511m ²)	4.5SPACE / 100m ²	22.9	23
CAFE (53m ²)	1SPACE / 40m ²	1.3	1
MEDICAL CENTRE(1676m ²)	1SPACE / 25m ²	67	67
BUSINESS PREMISES<120m ² (166m ²)	1SPACE / 40m ²	4.1	4
BUSINESS PREMISES 120m ² - 1000m ² (587m ²)	1SPACE / 30m ²	19.5	20
TOTAL		115	115

B 12.09.2022 GENERAL AMENDMENTS
 A 07.04.2022 DA SUBMISSION

Rev.	Date	Description

Scale
 0 1 2 4 6 8
 1:100 at A1 1:200 at A3

Project Architect
DDA
 CDARCHITECTS
 LEVEL 2, 60 PARK STREET
 SYDNEY NSW 2000
 P: 02 9267 2000
 W: www.cdarchitects.com.au
 © Copyright
 The copyright of this drawing together with any other documents prepared by CD Architects (CDA) remains the property of CDA. CDA grants licence for the use of this document for the purpose for which it is intended. The licence is not transferable without permission from CDA.
 Nominated Architect: Lijana Emilova 7887, ABN 24 243 205 327



Project
PROPOSED COMMERCIAL DEVELOPMENT
 433-437 CANTERBURY ROAD CAMPSIE
 Drawing Title
BASEMENT LEVEL 3 FLOOR PLAN

DA SUBMISSION
 Job no. Drawing no. Rev.
J21536D DA 1101 B
 Drawn by Checked by Approved by Date
 SP RJ ZC OCT. 2021

REFERENCES
 DRAWINGS TO BE READ IN CONJUNCTION WITH BUT NOT LIMITED TO ALL STRUCTURAL ENGINEERS, STORMWATER ENGINEERS, LANDSCAPE ARCHITECTS, AND OTHER ASSOCIATED PLANS & REPORTS.
 REFER TO THE BASIS REPORT FOR ADDITIONAL REQUIREMENTS.

NOTES
 ALL DIMENSIONS AND SETOUTS ARE TO BE VERIFIED ON SITE AND ALL OMISSIONS OR ANY DISCREPANCIES TO BE NOTIFIED TO THE ARCHITECT.
 FIGURED DIMENSIONS TO BE USED AT ALL TIME.
 DO NOT SCALE MEASUREMENTS OFF DRAWINGS.



1 BASEMENT LEVEL 2 FLOOR PLAN
 1 : 100 at A1 1:200 at A3

CAR PARKING SCHEDULE BY CANTERBURY BANKSTOWN DCP 2015

	RATE	REQUIRED	PROPOSED
GYM (511m ²)	4.5SPACE / 100m ²	22.9	23
CAFE (53m ²)	1SPACE / 40m ²	1.3	1
MEDICAL CENTRE(1676m ²)	1 SPACE / 25m ²	67	67
BUSINESS PREMISES<120m ² (166m ²)	1SPACE / 40m ²	4.1	4
BUSINESS PREMISES 120m ² - 1000m ² (587m ²)	1SPACE / 30m ²	19.5	20
TOTAL		115	115

B 12.09.2022 GENERAL AMENDMENTS
 A 07.04.2022 DA SUBMISSION

Rev.	Date	Description

Scale
 0 1 2 4 6 8
 1:100 at A1 1:200 at A3

Project Architect
DDA
 CDARCHITECTS
 LEVEL 2, 60 PARK STREET
 SYDNEY NSW 2000
 P: 02 9267 2000
 W: www.cdarchitects.com.au

© Copyright
 The copyright of this drawing together with any other documents prepared by CD Architects (CDA) remains the property of CDA. CDA grants licence for the use of this document for the purpose for which it is intended. The licence is not transferable without permission from CDA.
 Nominated Architect: Lijana Emilova 7887, ABN 24 243 205 327



PROPOSED COMMERCIAL DEVELOPMENT


433-437 CANTERBURY ROAD CAMPSIE
 Drawing Title
BASEMENT LEVEL 2 FLOOR PLAN

DA SUBMISSION

Job no. Drawing no. Rev.
J21536D DA 1102 B
 Drawn by Checked by Approved by Date
 SP RJ ZC OCT. 2021

REFERENCES
 DRAWINGS TO BE READ IN CONJUNCTION WITH BUT NOT LIMITED TO ALL STRUCTURAL ENGINEERS, STORMWATER ENGINEERS, LANDSCAPE ARCHITECTS, AND OTHER ASSOCIATED PLANS & REPORTS.
 REFER TO THE BASIS REPORT FOR ADDITIONAL REQUIREMENTS.

NOTES
 ALL DIMENSIONS AND SETOUTS ARE TO BE VERIFIED ON SITE AND ALL OMISSIONS OR ANY DISCREPANCIES TO BE NOTIFIED TO THE ARCHITECT.
 FIGURED DIMENSIONS TO BE USED AT ALL TIME.
 DO NOT SCALE MEASUREMENTS OFF DRAWINGS.

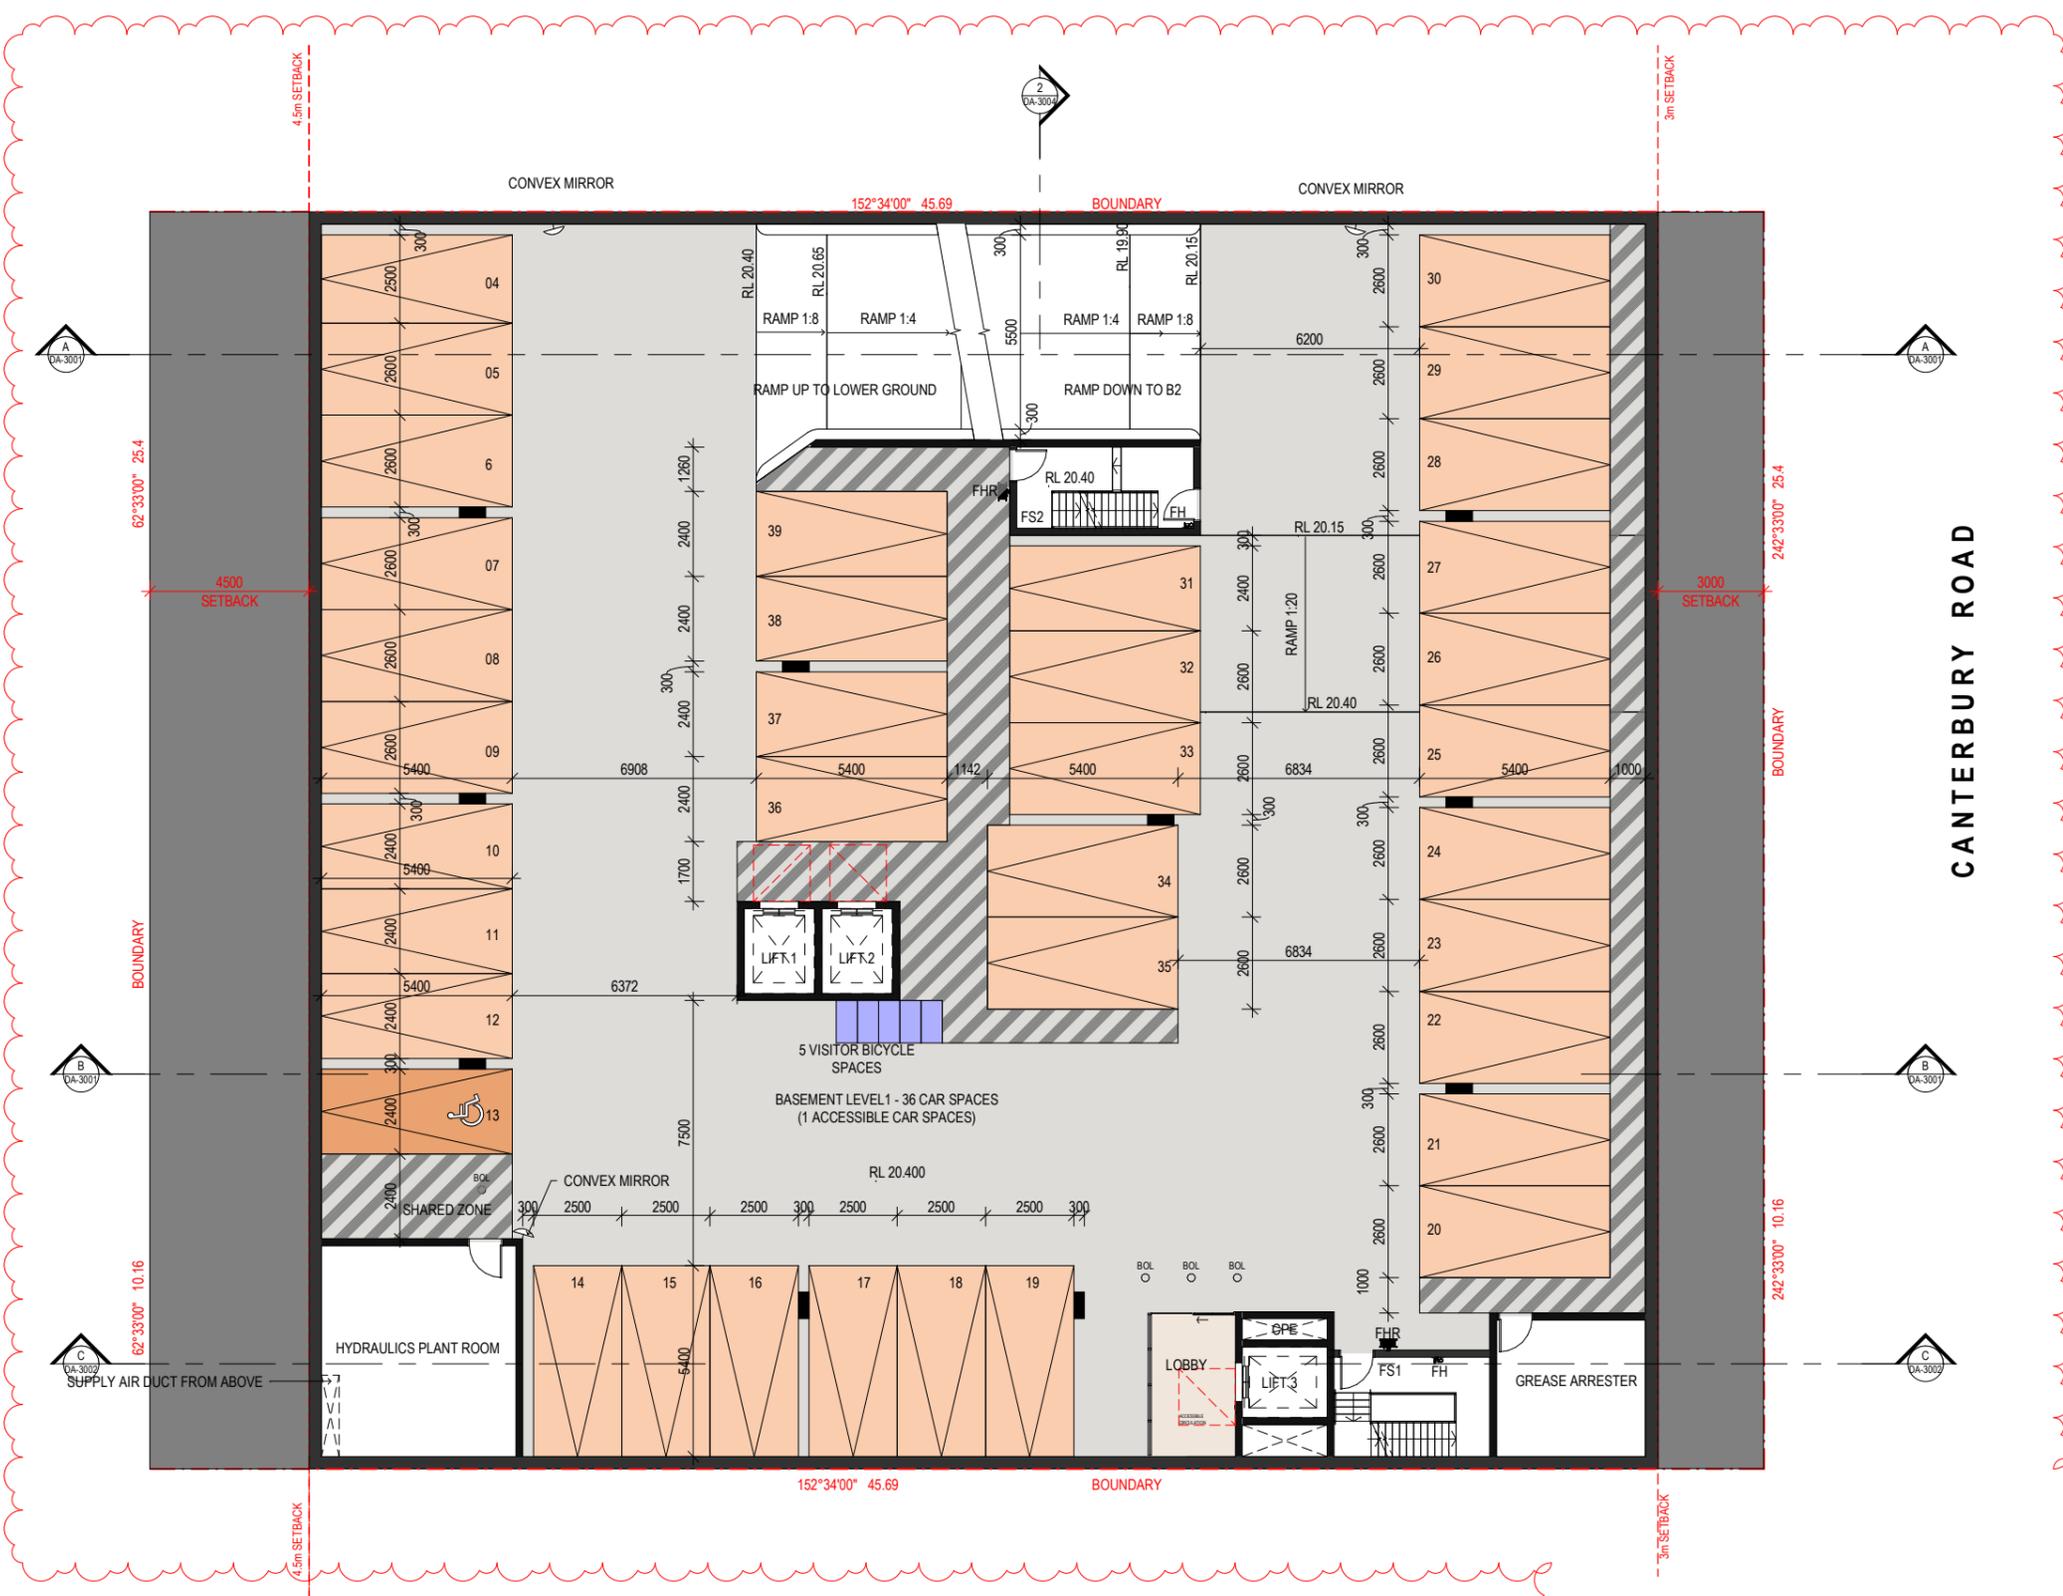

1 BASEMENT LEVEL 1 FLOOR PLAN
 1: 100 at A1 1:200 at A3

CAR PARKING SCHEDULE BY CANTERBURY BANKSTOWN DCP 2015

	RATE	REQUIRED	PROPOSED
GYM (511m ²)	4.5SPACE / 100m ²	22.9	23
CAFE (53m ²)	1SPACE / 40m ²	1.3	1
MEDICAL CENTRE(1676m ²)	1 SPACE / 25m ²	67	67
BUSINESS PREMISES<120m ² (166m ²)	1SPACE / 40m ²	4.1	4
BUSINESS PREMISES 120m ² - 1000m ² (587m ²)	1SPACE / 30m ²	19.5	20
TOTAL		115	115

B 12.09.2022 GENERAL AMENDMENTS
 A 07.04.2022 DA SUBMISSION

Rev.	Date	Description

Scale
 0 1 2 4 6 8
 1:100 at A1 1:200 at A3

Project Architect
DDA
 CDARCHITECTS
 LEVEL 2, 60 PARK STREET
 SYDNEY NSW 2000
 P: 02 9267 2000
 W: www.cdarchitects.com.au
 © Copyright
 The copyright of this drawing together with any other documents prepared by CD Architects (CDA) remains the property of CDA. CDA grants licence for the use of this document for the purpose for which it is intended. The licence is not transferable without permission from CDA.
 Nominated Architect: Lijana Emilova 7887, ABN 24 243 205 327



PROPOSED COMMERCIAL DEVELOPMENT

433-437 CANTERBURY ROAD CAMPSIE
 Drawing Title
BASEMENT LEVEL 1 FLOOR PLAN


DA SUBMISSION

Job no.	Drawing no.	Rev.
J21536D	DA 1103	B

Drawn by: SP Checked by: RJ Approved by: ZC Date: OCT. 2021

REFERENCES
 DRAWINGS TO BE READ IN CONJUNCTION WITH BUT NOT LIMITED TO ALL STRUCTURAL ENGINEERS, STORMWATER ENGINEERS, LANDSCAPE ARCHITECTS, AND OTHER ASSOCIATED PLANS & REPORTS.
 REFER TO THE BASIS REPORT FOR ADDITIONAL REQUIREMENTS.

NOTES
 ALL DIMENSIONS AND SETOUTS ARE TO BE VERIFIED ON SITE AND ALL OMISSIONS OR ANY DISCREPANCIES TO BE NOTIFIED TO THE ARCHITECT.
 FIGURED DIMENSIONS TO BE USED AT ALL TIME.
 DO NOT SCALE MEASUREMENTS OFF DRAWINGS.

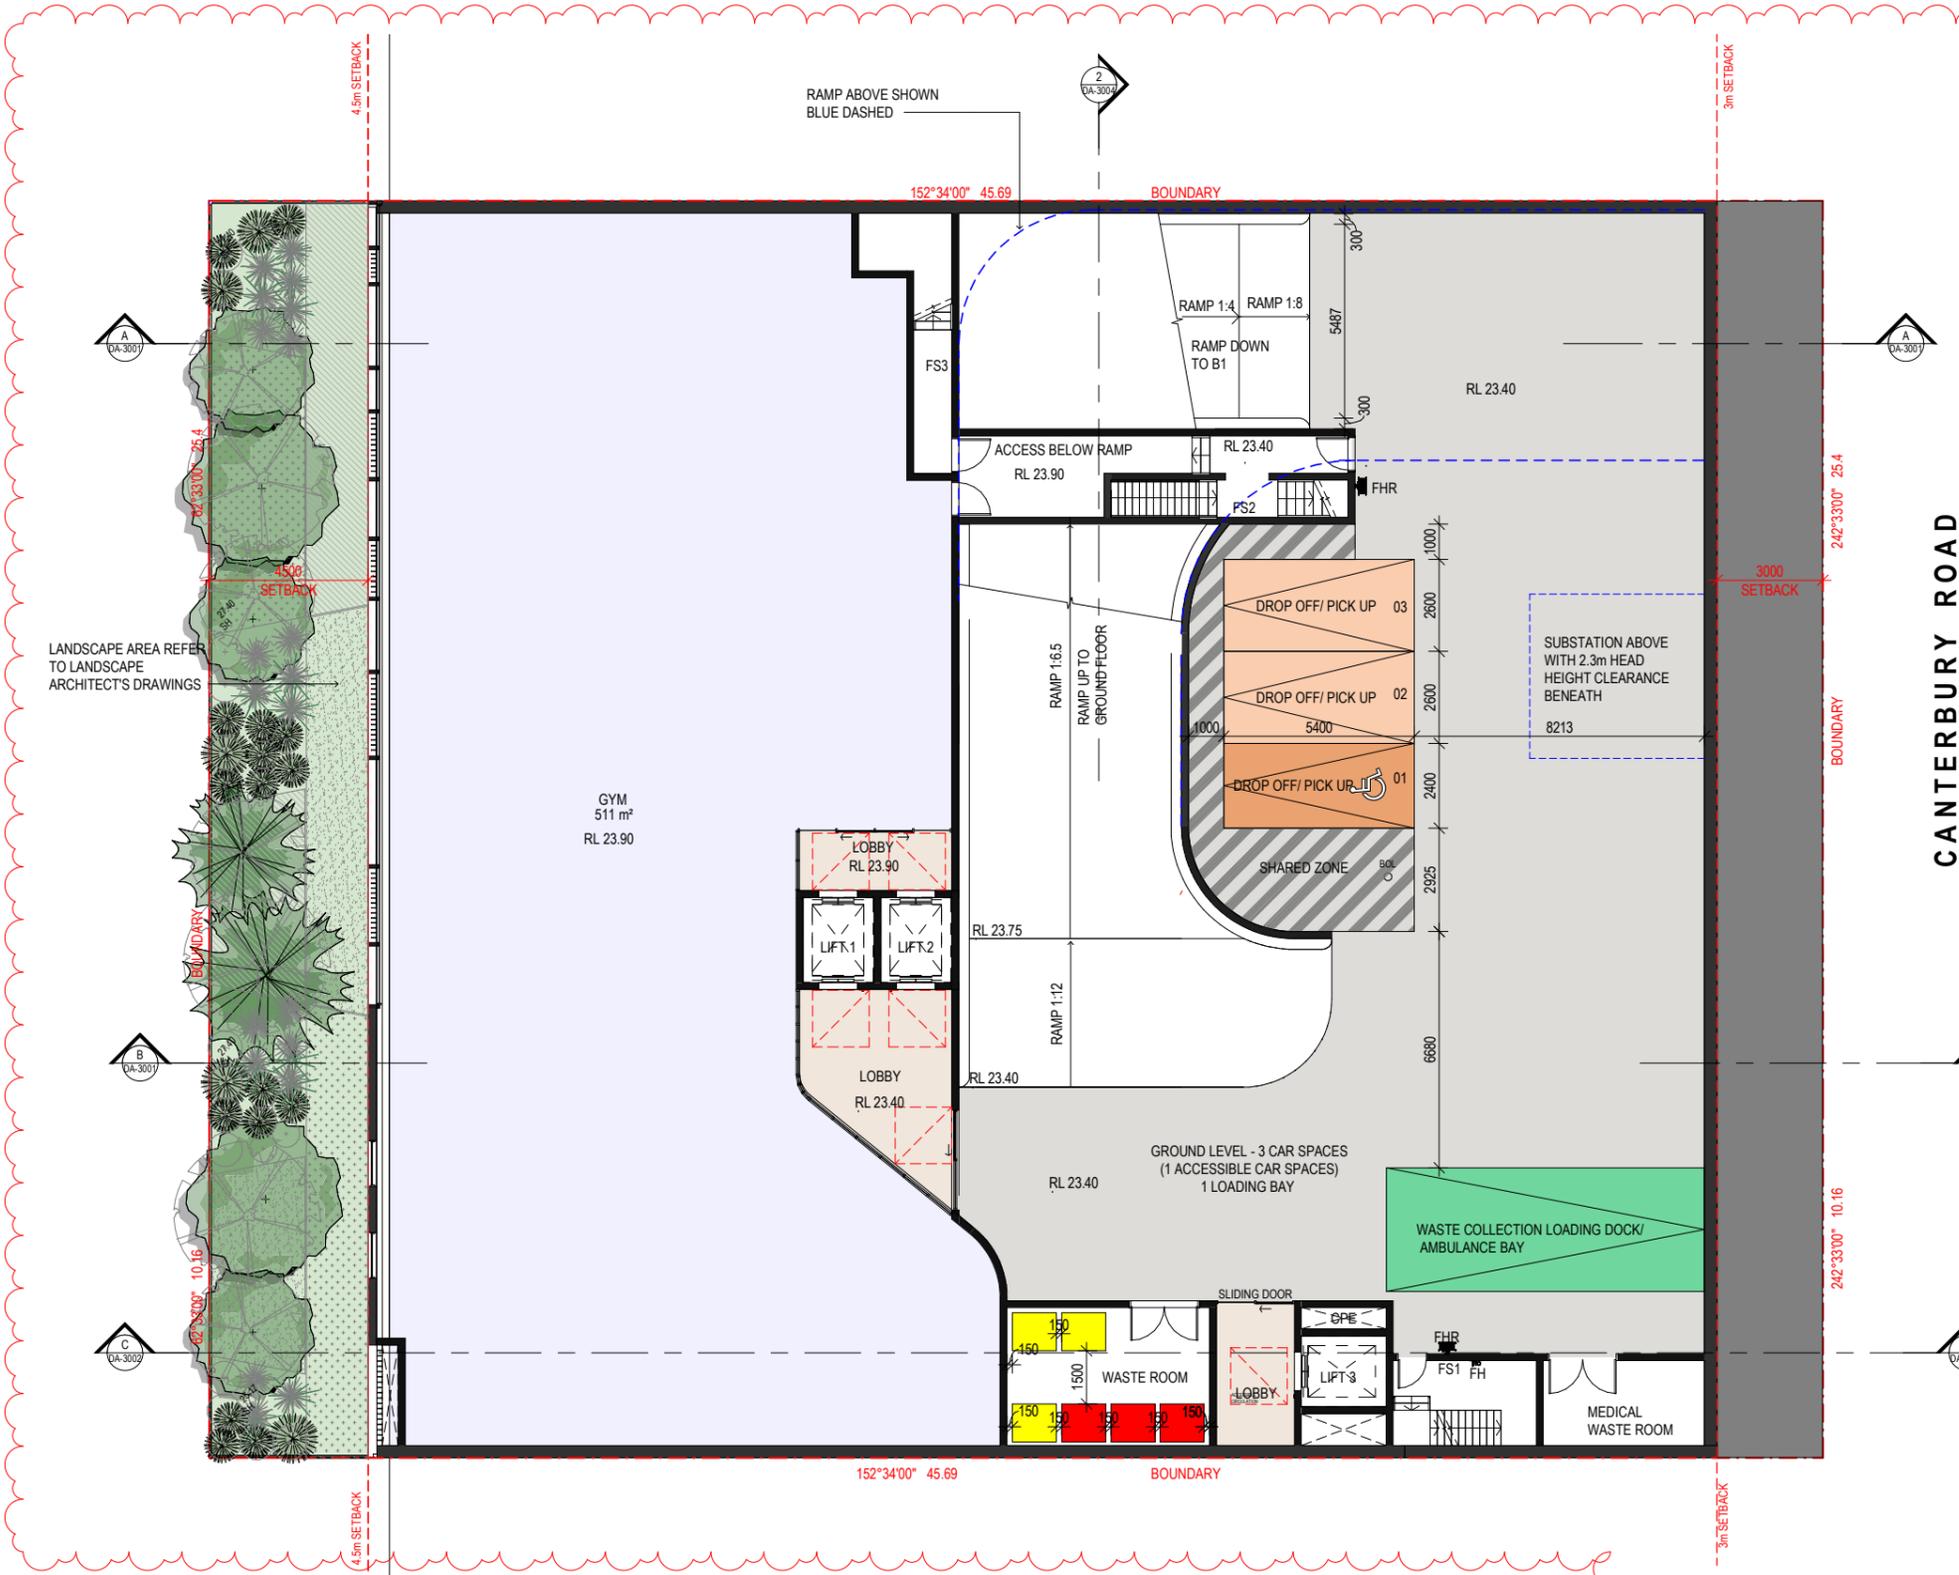

WASTE CALCULATION

	RATE OF WASTE	TOTAL WASTE	BIN SIZE	NO. OF BINS COMPLIANCE REQUIRED	NO. OF BINS PROPOSED
GYMNASIUM (511m²)					
WASTE	20L/100m²/DAY	715.4L/WEEK			
RECYCLE	15L/100m²/DAY	536.55L/WEEK			
CAFE (53m²)					
WASTE	120L/100m²/DAY	445.2L/WEEK			
RECYCLE	60L/100m²/DAY	22.6L/WEEK			
MEDICAL CENTRE (562m²- 6 CONSULTANTS)					
WASTE	20L/CONSULTING ROOM/DAY	840L/WEEK			
RECYCLE	10L/CONSULTING ROOM/DAY	420L/WEEK			
MEDICAL SUITES (1114m²- 18 CONSULTANTS)					
WASTE	20L/CONSULTING ROOM/DAY	2520L/WEEK			
RECYCLE	10L/CONSULTING ROOM/DAY	1260L/WEEK			
BUSINESS PREMISES (753m²)					
WASTE	10L/100m²/DAY	451.8L/WEEK			
RECYCLE	15L/100m²/DAY	677.7L/WEEK			
TOTAL					
WASTE		4972.4L	1100L	4.52	3/ COLLECTION TWICE A WEEK
RECYCLE		2916.85L	1100L	2.65	3/ COLLECTION ONCE A WEEK

■ GENERAL WASTE BIN ■ RECYCLE BIN

B 12.09.2022 GENERAL AMENDMENTS
 A 07.04.2022 DA SUBMISSION

Rev.	Date	Description

Scale
 0 1 2 4 6 8
 1:100 at A1 1:200 at A3

1 LOWER GROUND FLOOR PLAN

1 : 100 at A1 1:200 at A3

CAR PARKING SCHEDULE BY CANTERBURY BANKSTOWN DCP 2015

	RATE	REQUIRED	PROPOSED
GYM (511m²)	4.5SPACE / 100m²	22.9	23
CAFE (53m²)	1SPACE / 40m²	1.3	1
MEDICAL CENTRE(1676m²)	1SPACE / 25m²	67	67
BUSINESS PREMISES<120m² (166m²)	1SPACE / 40m²	4.1	4
BUSINESS PREMISES 120m²- 1000m²(587m²)	1SPACE / 30m²	19.5	20
TOTAL		115	115

Project Architect
DDA
 CDARCHITECTS
 LEVEL 2, 60 PARK STREET
 SYDNEY NSW 2000
 P: 02 9267 2000
 W: www.cdarchitects.com.au

© Copyright
 The copyright of this drawing together with any other documents prepared by CD Architects (CDA) remains the property of CDA. CDA grants licence for the use of this document for the purpose for which it is intended. The licence is not transferable without permission from CDA.
 Nominated Architect: Lijana Emilova 7887, ABN 24 243 205 327



Project
PROPOSED COMMERCIAL DEVELOPMENT


433-437 CANTERBURY ROAD CAMPSIE
 Drawing Title
LOWER GROUND FLOOR PLAN

DA SUBMISSION

Job no. Drawing no. Rev.
J21536D DA 1104 B
 Drawn by Checked by Approved by Date
 SP RJ ZC OCT. 2021

REFERENCES
 DRAWINGS TO BE READ IN CONJUNCTION WITH BUT NOT LIMITED TO ALL STRUCTURAL ENGINEERS, STORMWATER ENGINEERS, LANDSCAPE ARCHITECTS, AND OTHER ASSOCIATED PLANS & REPORTS.
 REFER TO THE BASIS REPORT FOR ADDITIONAL REQUIREMENTS.

NOTES
 ALL DIMENSIONS AND SETOUTS ARE TO BE VERIFIED ON SITE AND ALL OMISSIONS OR ANY DISCREPANCIES TO BE NOTIFIED TO THE ARCHITECT.
 FIGURED DIMENSIONS TO BE USED AT ALL TIME.
 DO NOT SCALE MEASUREMENTS OFF DRAWINGS.

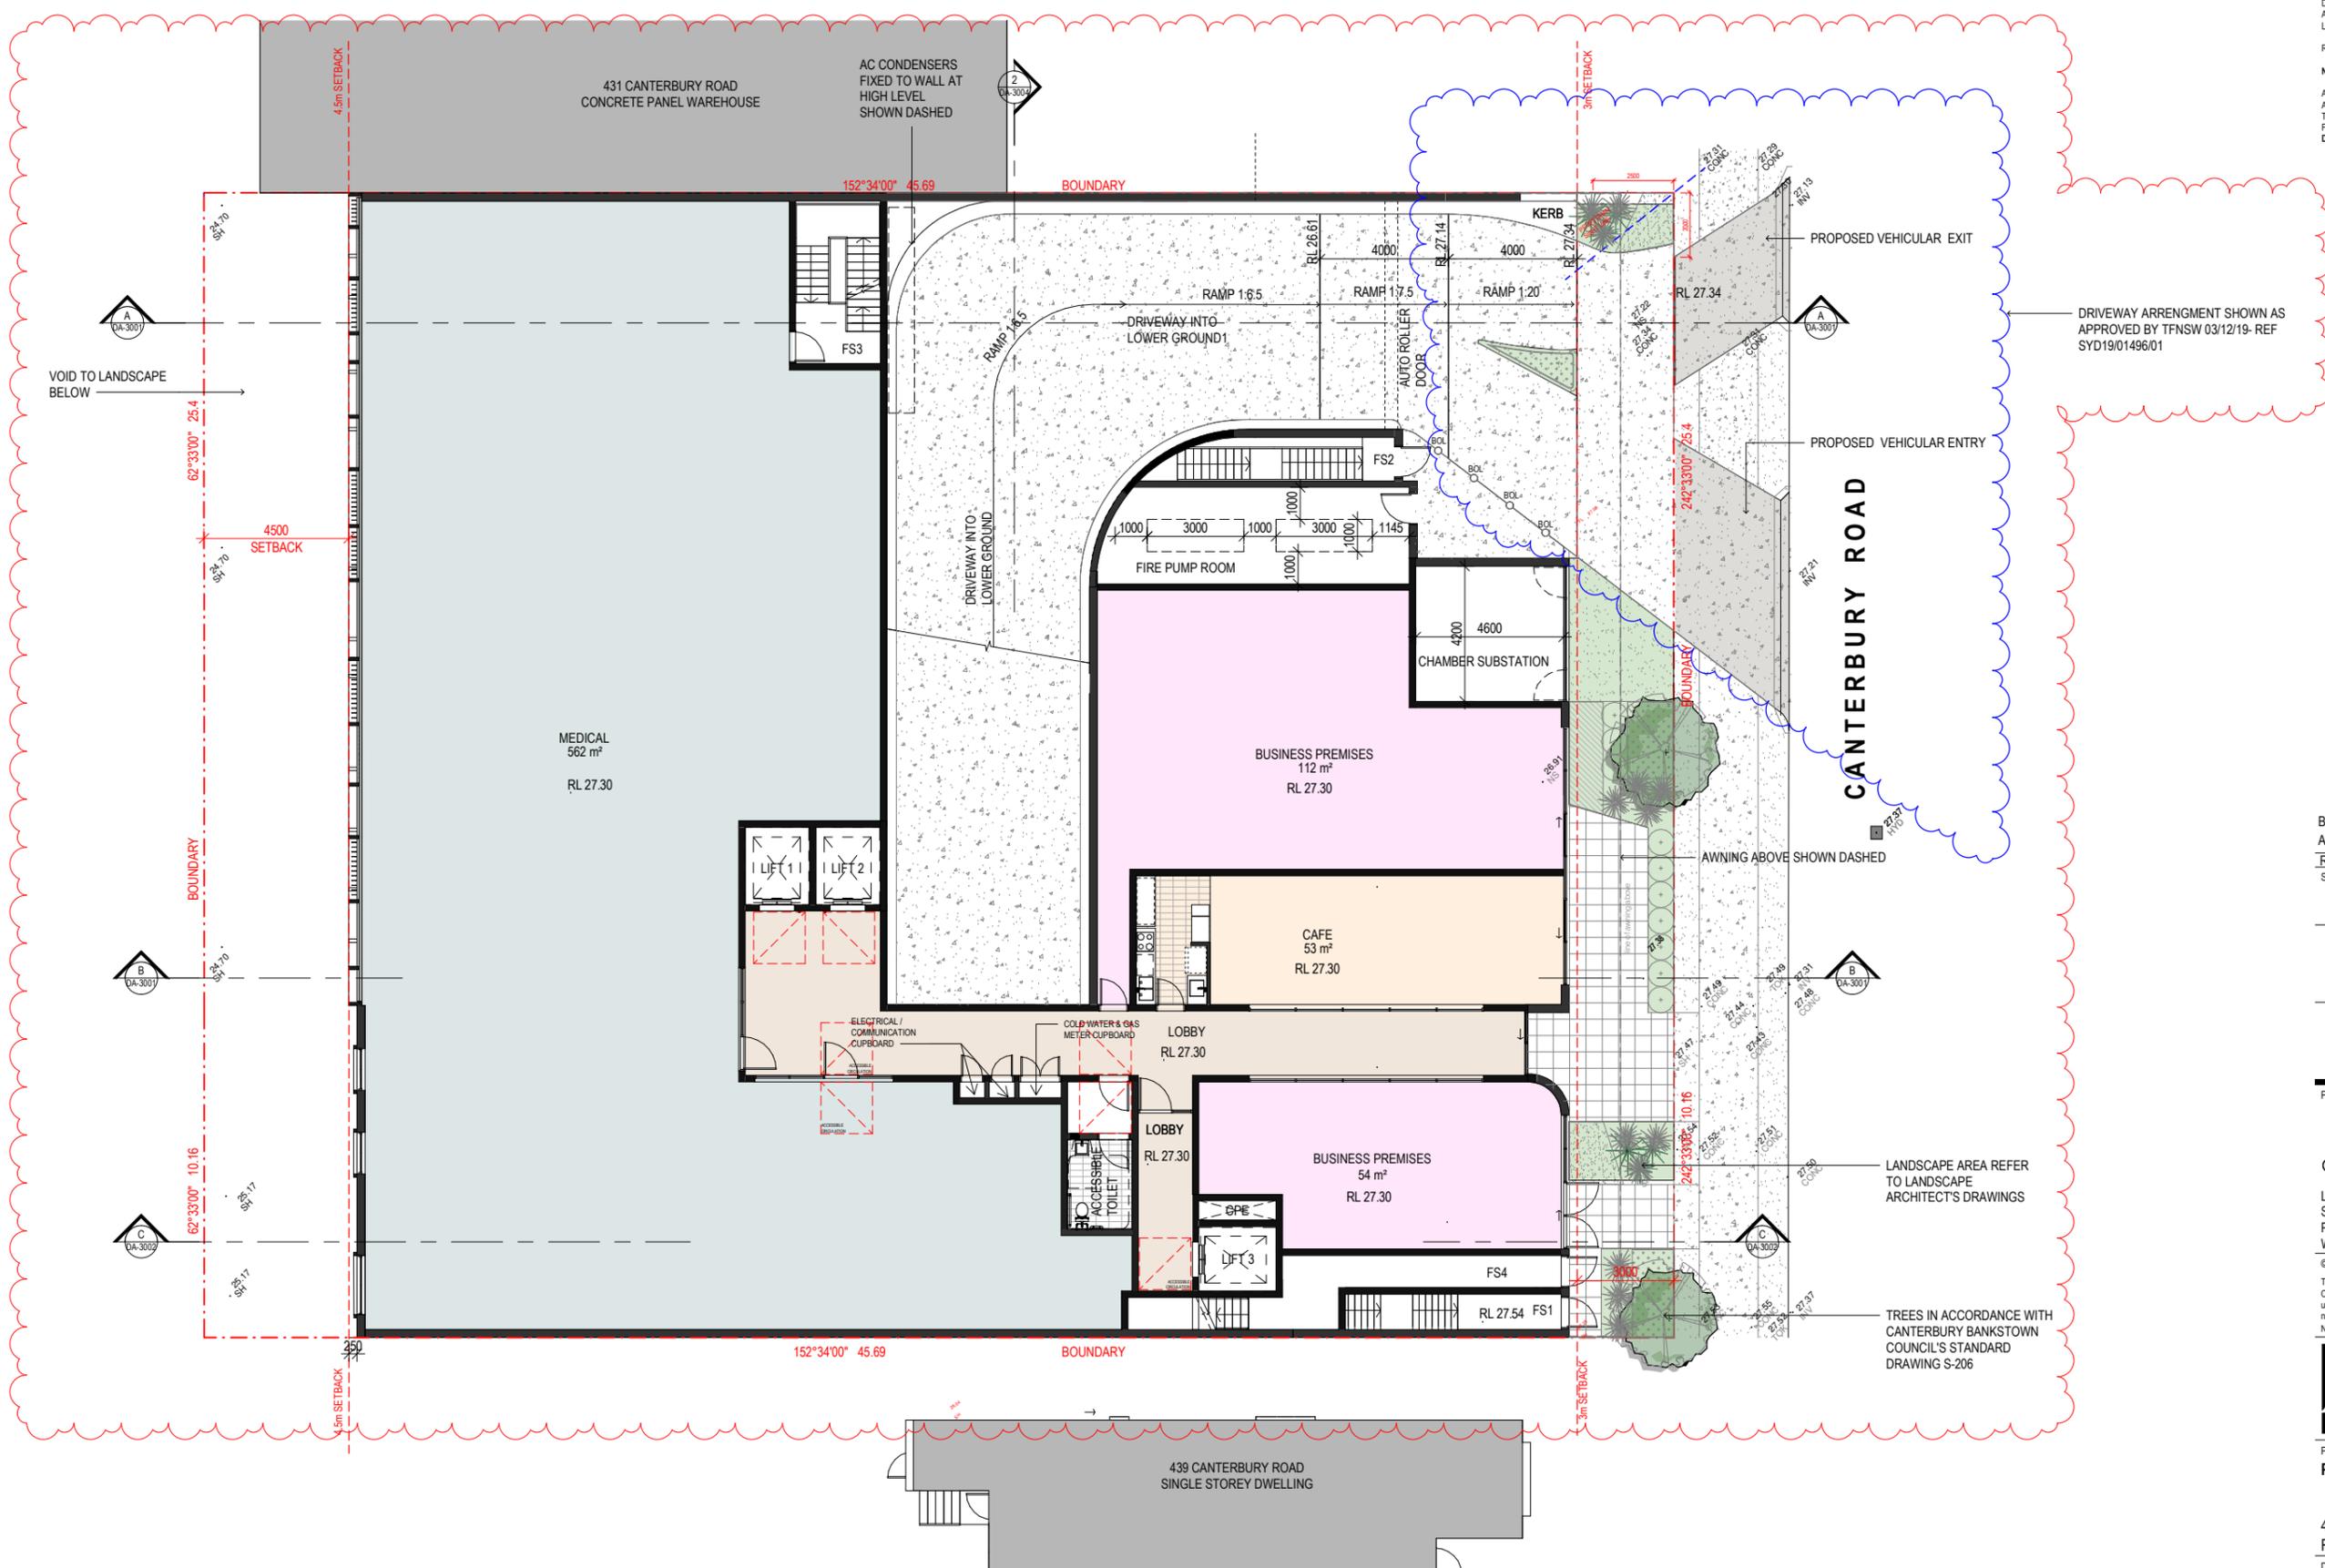

DRIVEWAY ARRANGMENT SHOWN AS APPROVED BY TFNSW 03/12/19- REF SYD19/01496/01

B 12.09.2022 GENERAL AMENDMENTS
 A 07.04.2022 DA SUBMISSION

Rev.	Date	Description

Scale
 0 1 2 4 6 8
 1:100 at A1 1:200 at A3

Project Architect
DDA
 CDARCHITECTS
 LEVEL 2, 60 PARK STREET
 SYDNEY NSW 2000
 P: 02 9267 2000
 W: www.cdarchitects.com.au

© Copyright
 The copyright of this drawing together with any other documents prepared by CD Architects (CDA) remains the property of CDA. CDA grants licence for the use of this document for the purpose for which it is intended. The licence is not transferable without permission from CDA.
 Nominated Architect: Lijana Emilova 7887, ABN 24 243 205 327



Project
PROPOSED COMMERCIAL DEVELOPMENT

433-437 CANTERBURY ROAD CAMPSIE

Drawing Title
GROUND FLOOR PLAN

DA SUBMISSION


Job no.	Drawing no.	Rev.
J21536D	DA 1105	B

Drawn by: SP
 Checked by: RJ
 Approved by: ZC
 Date: OCT. 2021

1 GROUND FLOOR PLAN
 1 : 100 at A1 1:200 at A3

REFERENCES
 DRAWINGS TO BE READ IN CONJUNCTION WITH BUT NOT LIMITED TO ALL STRUCTURAL ENGINEERS, STORMWATER ENGINEERS, LANDSCAPE ARCHITECTS, AND OTHER ASSOCIATED PLANS & REPORTS.
 REFER TO THE BASIS REPORT FOR ADDITIONAL REQUIREMENTS.

NOTES
 ALL DIMENSIONS AND SETOUTS ARE TO BE VERIFIED ON SITE AND ALL OMISSIONS OR ANY DISCREPANCIES TO BE NOTIFIED TO THE ARCHITECT.
 FIGURED DIMENSIONS TO BE USED AT ALL TIME.
 DO NOT SCALE MEASUREMENTS OFF DRAWINGS.

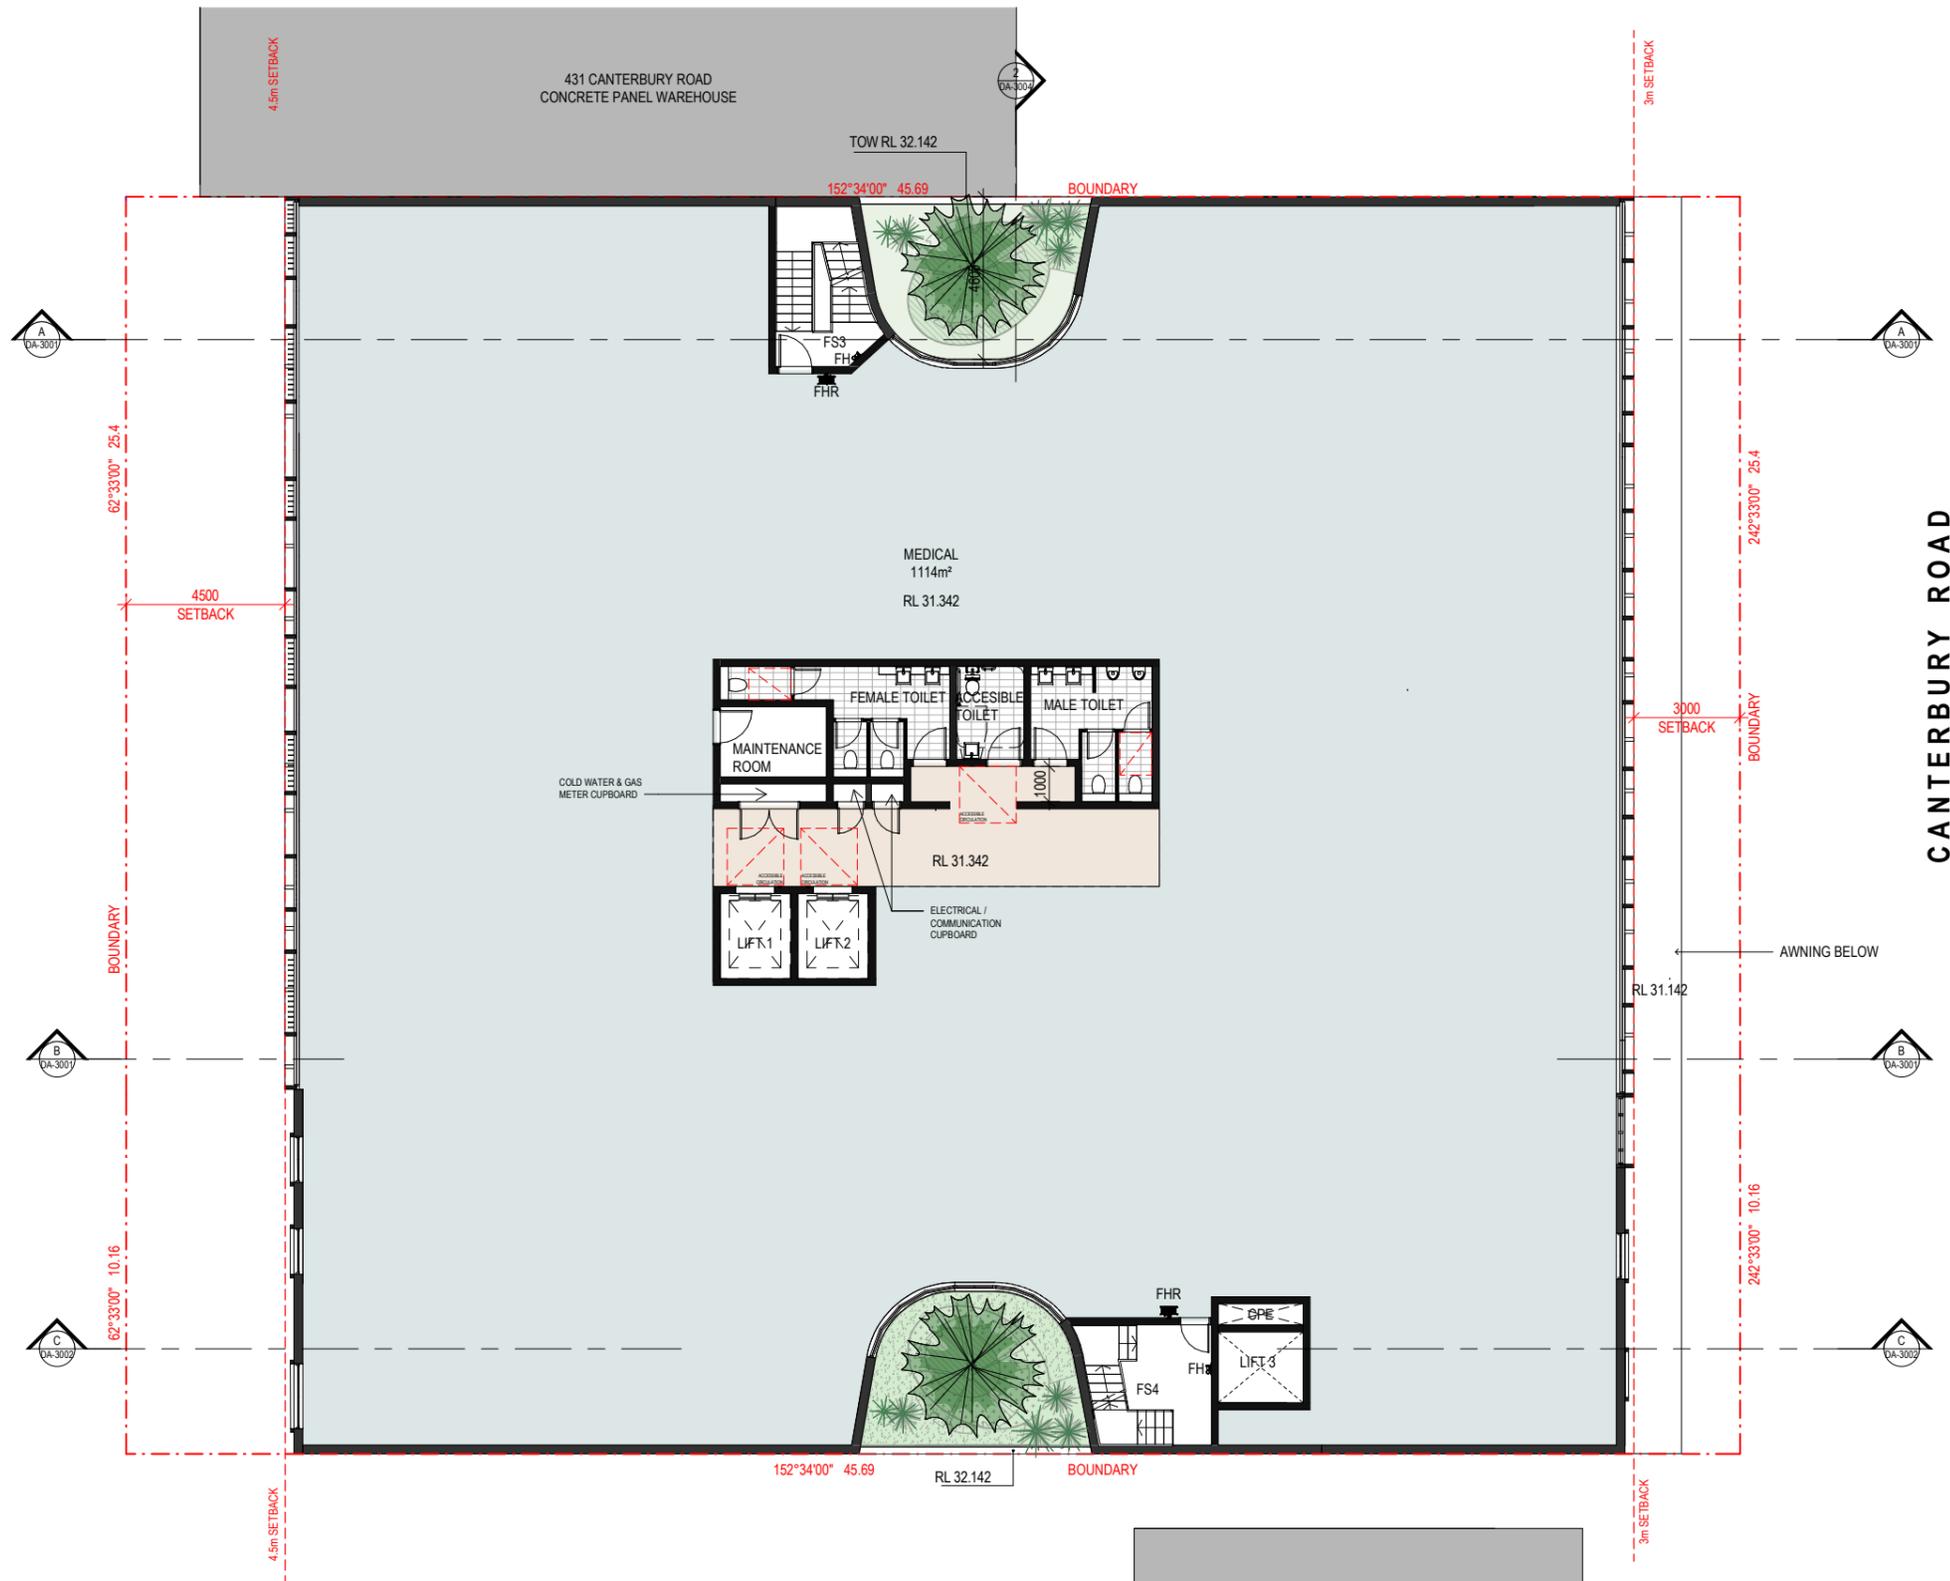

1 LEVEL 1 FLOOR PLAN
 1 : 100 at A1 1:200 at A3

Rev.	Date	Description
B	12.09.2022	GENERAL AMENDMENTS
A	07.04.2022	DA SUBMISSION

Scale
 0 1 2 4 6 8
 1:100 at A1 1:200 at A3

Project Architect
DDA
 CDARCHITECTS
 LEVEL 2, 60 PARK STREET
 SYDNEY NSW 2000
 P: 02 9267 2000
 W: www.cdarchitects.com.au
 © Copyright
 The copyright of this drawing together with any other documents prepared by CD Architects (CDA) remains the property of CDA. CDA grants licence for the use of this document for the purpose for which it is intended. The licence is not transferable without permission from CDA.
 Nominated Architect: Lijana Emilova 7887, ABN 24 243 205 327




Project
PROPOSED COMMERCIAL DEVELOPMENT
 433-437 CANTERBURY ROAD CAMPSIE
 Drawing Title
LEVEL 01 FLOOR PLAN

DA SUBMISSION			
Job no.	Drawing no.	Rev.	
J21536D	DA 1106	B	
Drawn by	Checked by	Approved by	Date
SP	RJ	ZC	OCT. 2021

REFERENCES
 DRAWINGS TO BE READ IN CONJUNCTION WITH BUT NOT LIMITED TO ALL STRUCTURAL ENGINEERS, STORMWATER ENGINEERS, LANDSCAPE ARCHITECTS, AND OTHER ASSOCIATED PLANS & REPORTS.
 REFER TO THE BASIS REPORT FOR ADDITIONAL REQUIREMENTS.

NOTES
 ALL DIMENSIONS AND SETOUTS ARE TO BE VERIFIED ON SITE AND ALL OMISSIONS OR ANY DISCREPANCIES TO BE NOTIFIED TO THE ARCHITECT.
 FIGURED DIMENSIONS TO BE USED AT ALL TIME.
 DO NOT SCALE MEASUREMENTS OFF DRAWINGS.

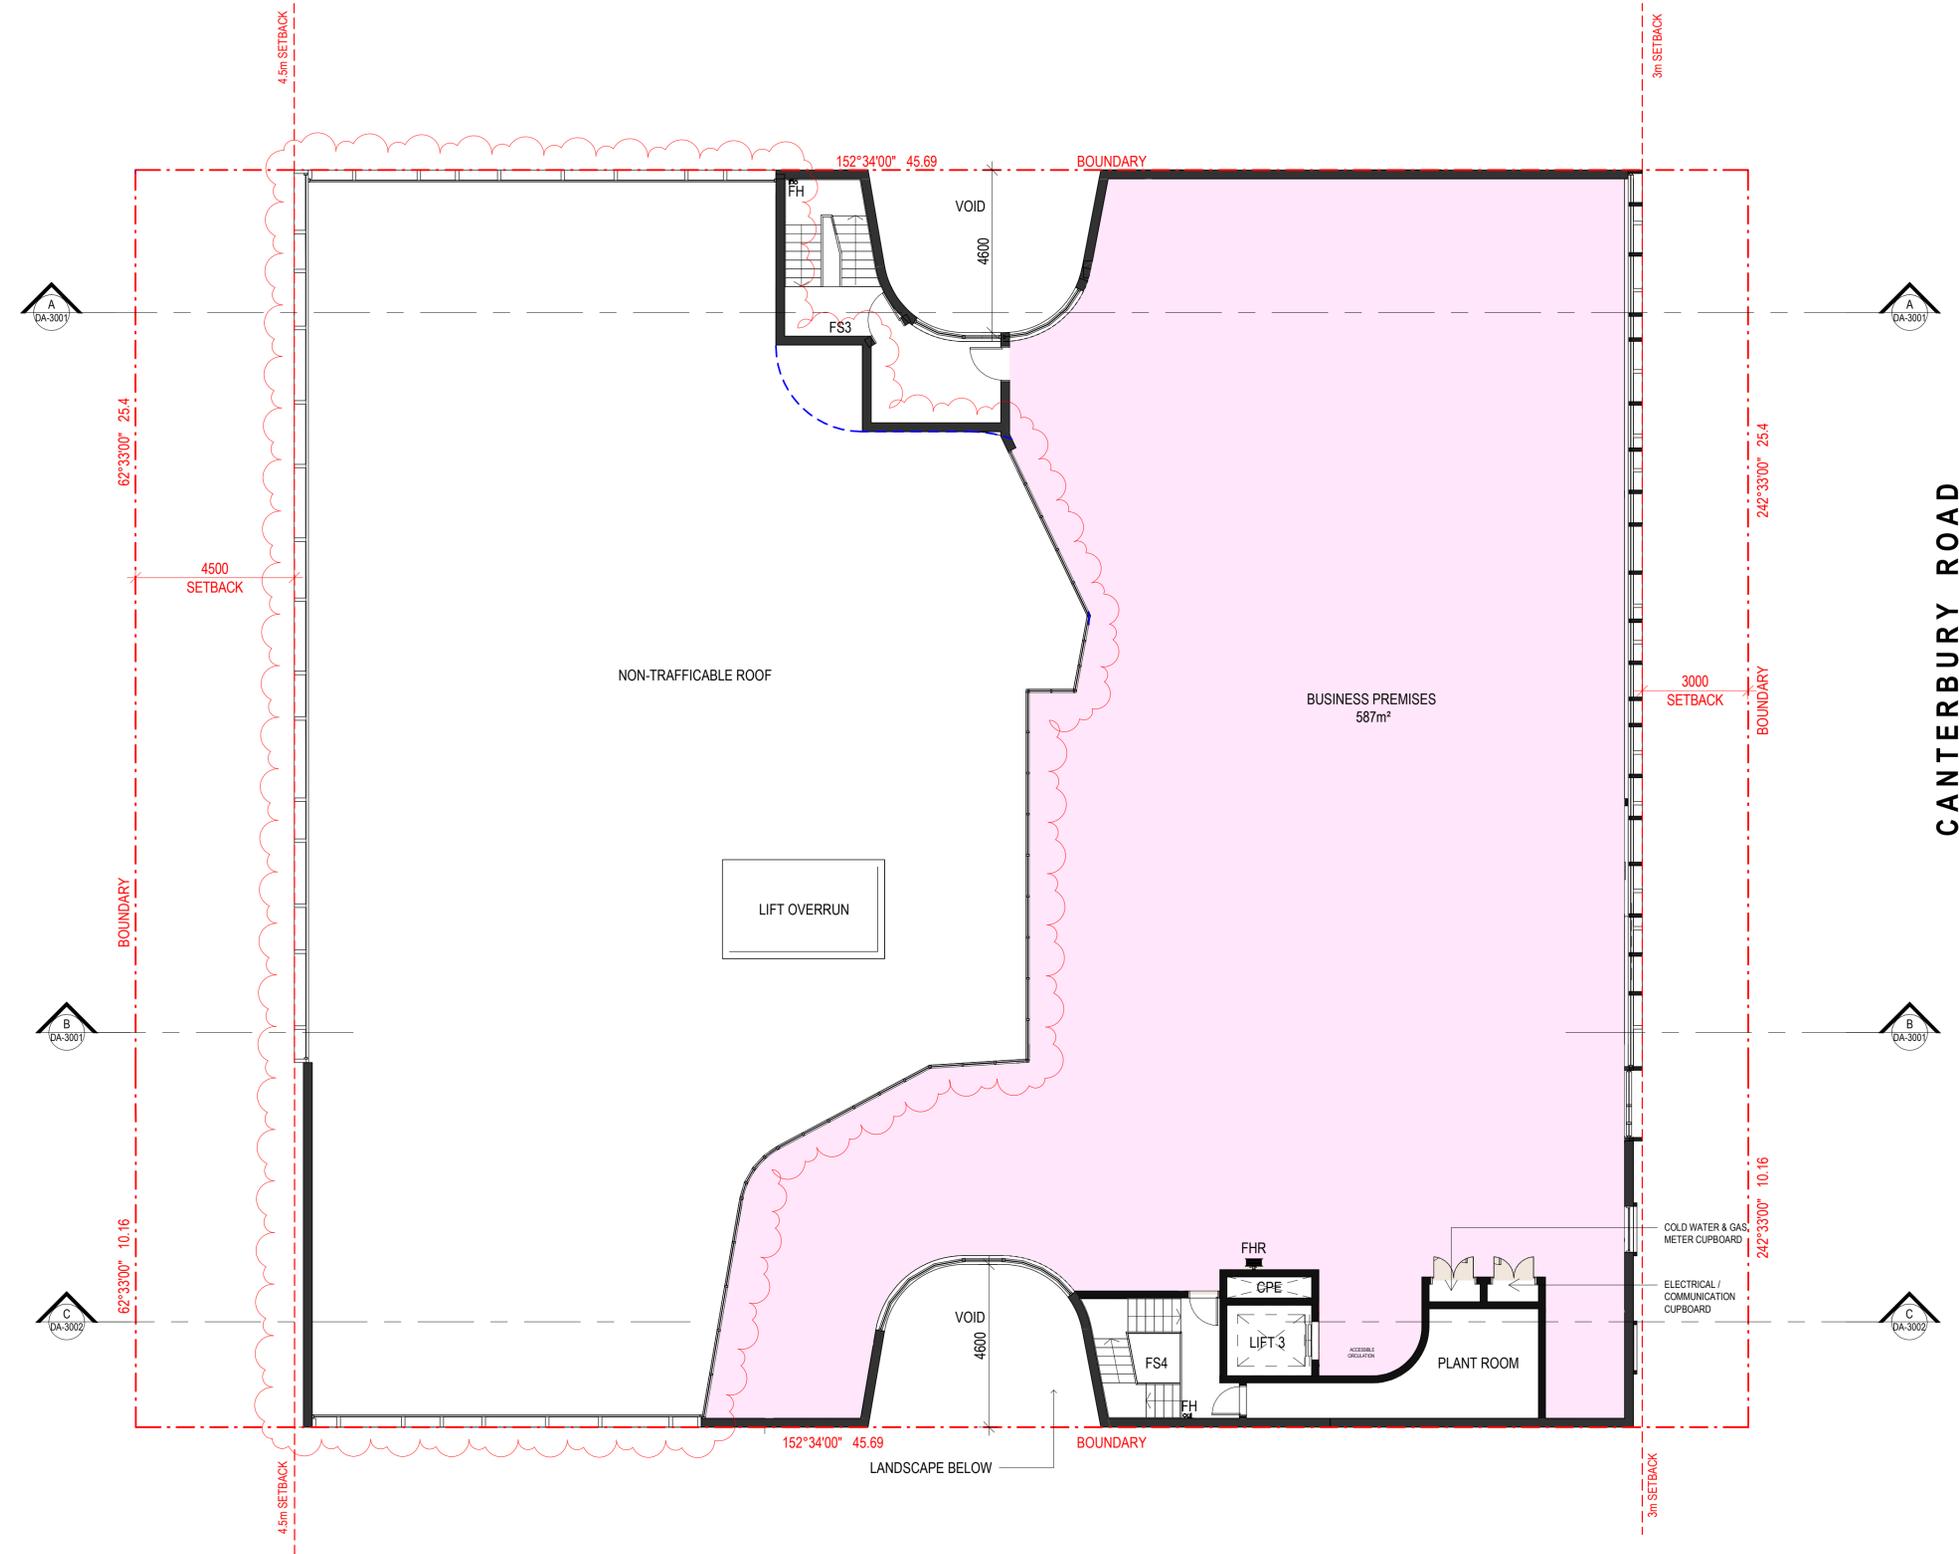

Rev.	Date	Description
C	14.10.2022	GENERAL AMENDMENTS
B	12.09.2022	GENERAL AMENDMENTS
A	07.04.2022	DA SUBMISSION

Scale
 0 1 2 4 6 8
 1:100 at A1 1:200 at A3

Project Architect
DDA
 CDARCHITECTS
 LEVEL 2, 60 PARK STREET
 SYDNEY NSW 2000
 P: 02 9267 2000
 W: www.cdarchitects.com.au

© Copyright
 The copyright of this drawing together with any other documents prepared by CD Architects (CDA) remains the property of CDA. CDA grants licence for the use of this document for the purpose for which it is intended. The licence is not transferable without permission from CDA.
 Nominated Architect: Lijana Ermliva 7887, ABN 24 243 205 327



Project
PROPOSED COMMERCIAL DEVELOPMENT

433-437 CANTERBURY
 ROAD CAMPSIE

Drawing Title
LEVEL 02 FLOOR PLAN

DA SUBMISSION


Job no.	Drawing no.	Rev.
J21536D	DA 1107	C

Drawn by	Checked by	Approved by	Date
SP	RJ	ZC	OCT. 2021

1 LEVEL 2 FLOOR PLAN
 1 : 100 at A1 1:200 at A3

REFERENCES
 DRAWINGS TO BE READ IN CONJUNCTION WITH BUT NOT LIMITED TO ALL STRUCTURAL ENGINEERS, STORMWATER ENGINEERS, LANDSCAPE ARCHITECTS, AND OTHER ASSOCIATED PLANS & REPORTS.
 REFER TO THE BASIS REPORT FOR ADDITIONAL REQUIREMENTS.

NOTES
 ALL DIMENSIONS AND SETOUTS ARE TO BE VERIFIED ON SITE AND ALL OMISSIONS OR ANY DISCREPANCIES TO BE NOTIFIED TO THE ARCHITECT.
 FIGURED DIMENSIONS TO BE USED AT ALL TIME.
 DO NOT SCALE MEASUREMENTS OFF DRAWINGS.

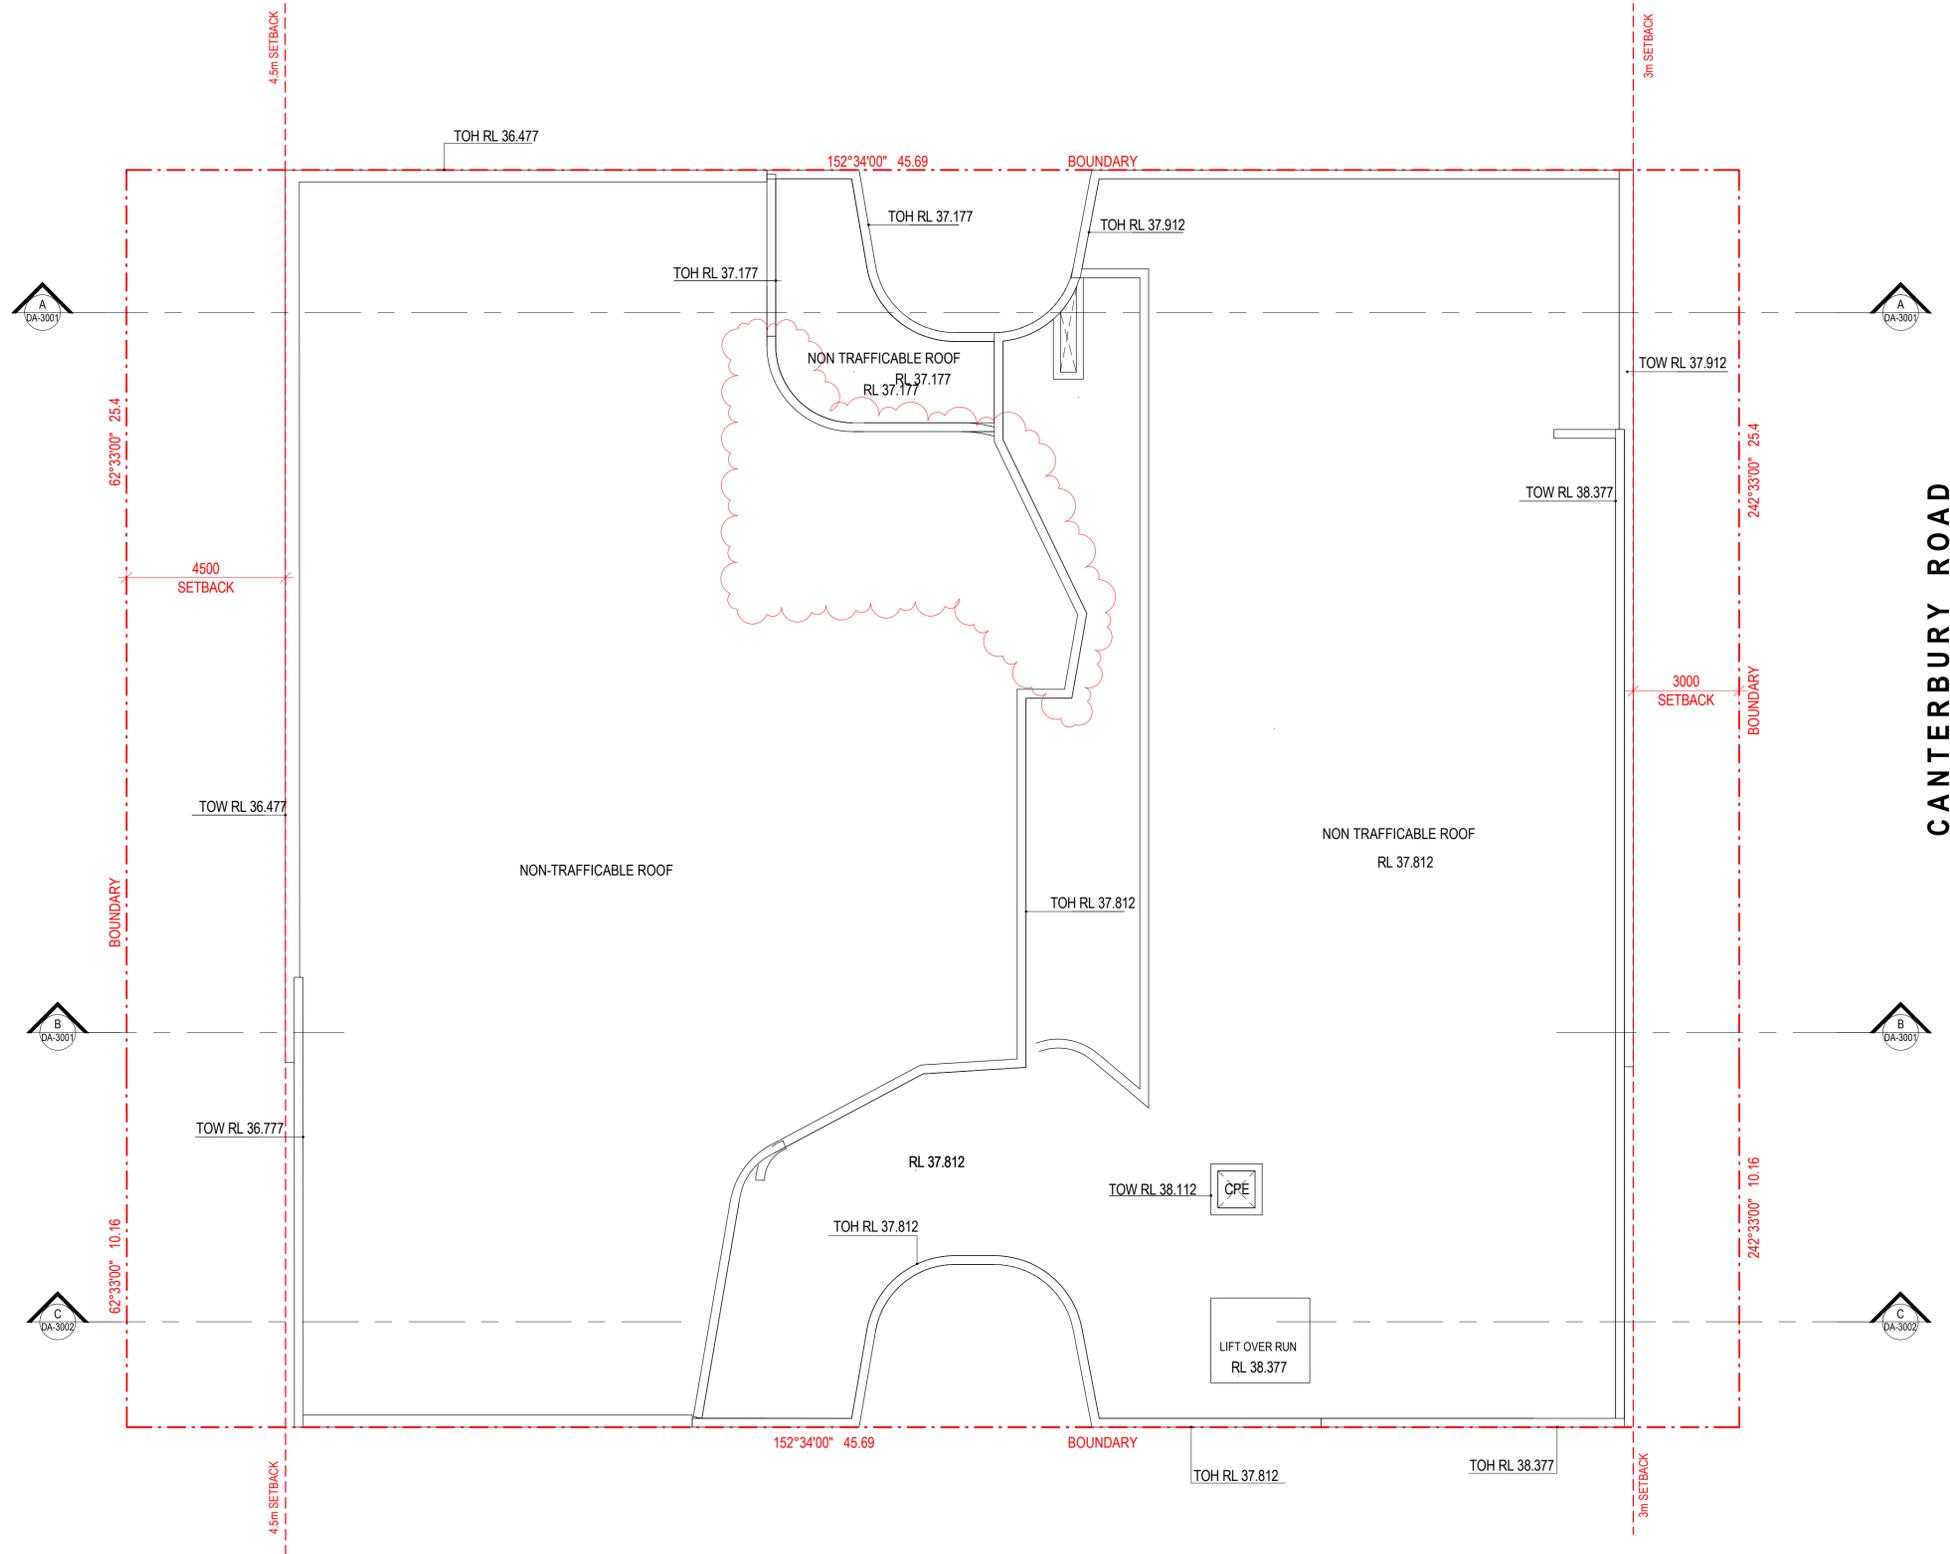

CANTERBURY ROAD

Rev.	Date	Description
C	14.10.2022	GENERAL AMENDMENTS
B	12.09.2022	GENERAL AMENDMENTS
A	07.04.2022	DA SUBMISSION

Scale
 0 1 2 4 6 8
 1:100 at A1 1:200 at A3

Project Architect
DDA
 CDARCHITECTS
 LEVEL 2, 60 PARK STREET
 SYDNEY NSW 2000
 P: 02 9267 2000
 W: www.cdarchitects.com.au

© Copyright
 The copyright of this drawing together with any other documents prepared by CD Architects (CDA) remains the property of CDA. CDA grants licence for the use of this document for the purpose for which it is intended. The licence is not transferable without permission from CDA.
 Nominated Architect: Lijana Ermliva 7887, ABN 24 243 205 327



Project
PROPOSED COMMERCIAL DEVELOPMENT

433-437 CANTERBURY
 ROAD CAMPSIE
 Drawing Title
ROOF PLAN

DA SUBMISSION			
Job no.	Drawing no.	Rev.	
J21536D	DA 1108	C	
Drawn by	Checked by	Approved by	Date
SP	RJ	ZC	OCT. 2021

1 ROOF PLAN

1 : 100 at A1 1:200 at A3

REFERENCES
 DRAWINGS TO BE READ IN CONJUNCTION WITH BUT NOT LIMITED TO ALL STRUCTURAL ENGINEERS, STORMWATER ENGINEERS, LANDSCAPE ARCHITECTS, AND OTHER ASSOCIATED PLANS & REPORTS. REFER TO THE BASIS REPORT FOR ADDITIONAL REQUIREMENTS.

NOTES
 ALL DIMENSIONS AND SETOUTS ARE TO BE VERIFIED ON SITE AND ALL OMISSIONS OR ANY DISCREPANCIES TO BE NOTIFIED TO THE ARCHITECT.
 FIGURED DIMENSIONS TO BE USED AT ALL TIME.
 DO NOT SCALE MEASUREMENTS OFF DRAWINGS.

MATERIAL LEGEND


- AWD1 ALUMINIUM FRAME WINDOWS & DOORS - MONUMENT
- BW1 BRICK WALL - PGH MORADA BLANC-STRECHER BOND
- BW2 BRICK WALL - PGH MORADA BLANC-STACK BOND
- MC1 METAL CLADING- DURATEC ZEUS-LUNAR ECLIPSE - SATIN - DULUX POWDER COAT
- OFC1 CONCRETE FINISH
- OFC2 CONCRETE FINISH- COLOR: DULUX BLACK CAVIAR
- OP OPAQUE GLAZING
- TG TINTED GLAZING

LEGEND



Rev.	Date	Description
B	12.09.2022	GENERAL AMENDMENTS
A	07.04.2022	DA SUBMISSION

Scale
 0 1 2 4 6 8
 m
 1:100 at A1 1:200 at A3

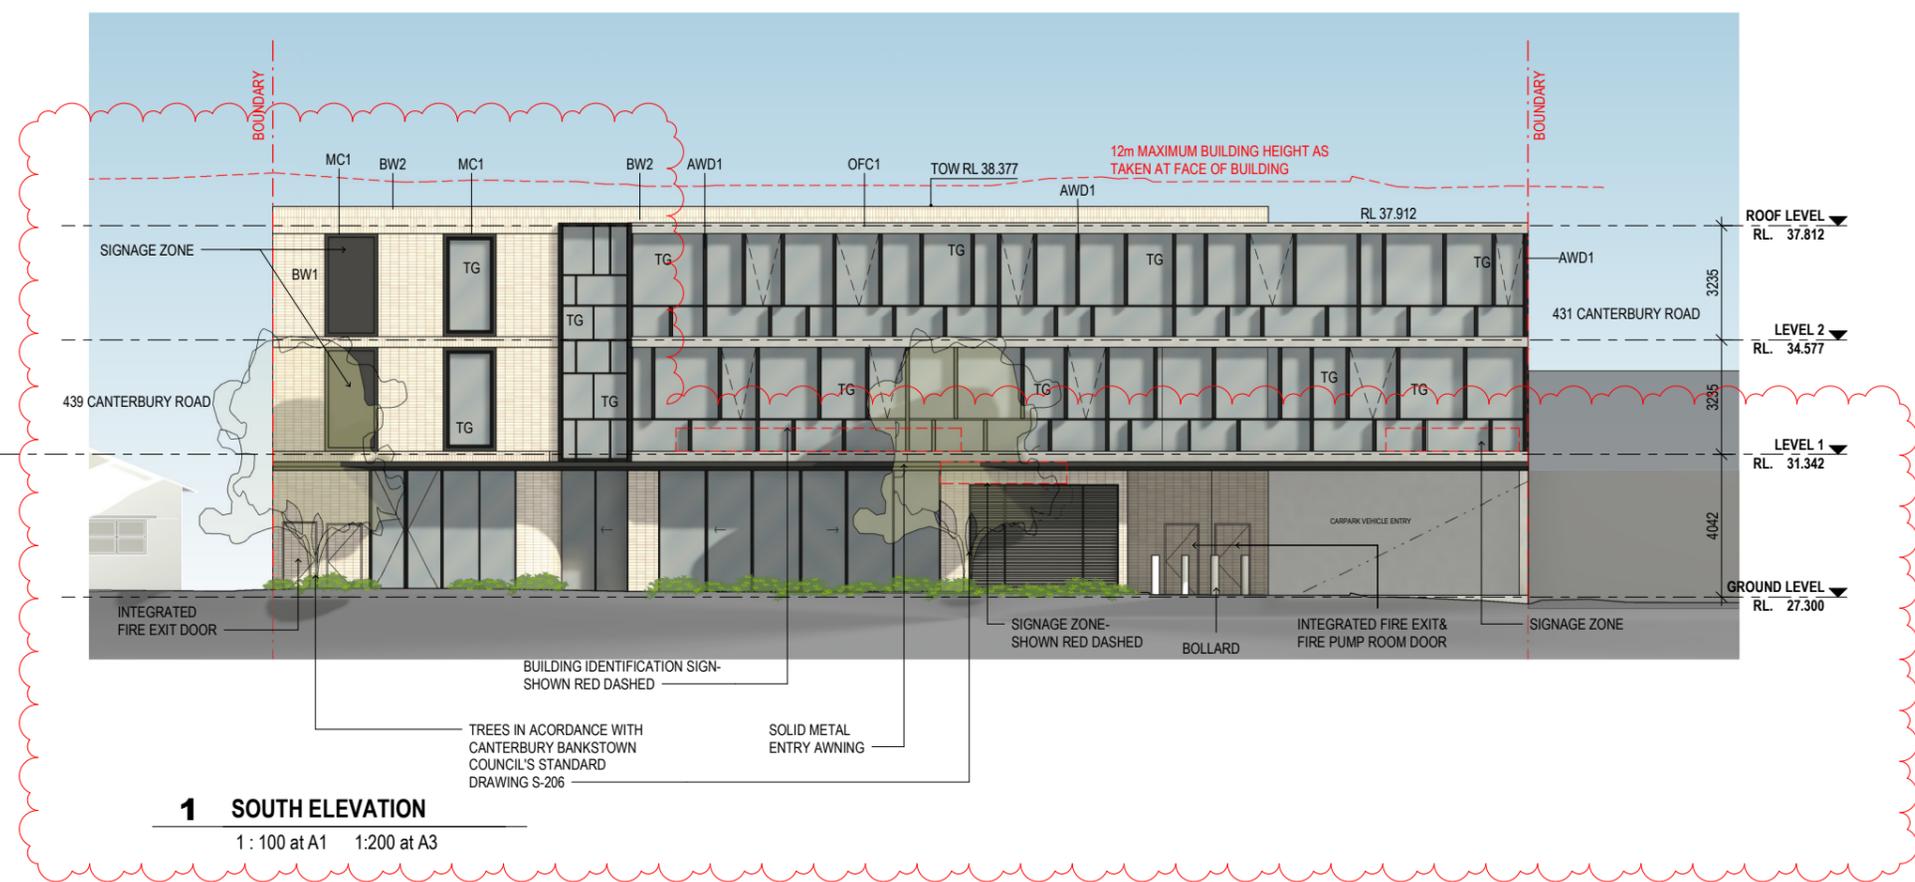

EXAMPLE OF BRICKWORK INTEGRATED INTO FACADE TO PROVIDE SEAMLESS ARCHITECTURAL EXPRESSION.
 EXAMPLE PHOTO TAKEN FROM Vibe HOTEL - SUSSEX STREET, SYDNEY

Project Architect
DDA
 CDARCHITECTS
 LEVEL 2, 60 PARK STREET
 SYDNEY NSW 2000
 P: 02 9267 2000
 W: www.cdarchitects.com.au

© Copyright
 The copyright of this drawing together with any other documents prepared by CD Architects (CDA) remains the property of CDA. CDA grants licence for the use of this document for the purpose for which it is intended. The licence is not transferable without permission from CDA.
 Nominated Architect: Lijana Emilova 7887, ABN 24 243 205 327

Member
 Australian
 Institute of
 Architects

Project
PROPOSED COMMERCIAL DEVELOPMENT
 433-437 CANTERBURY ROAD CAMPSIE
 Drawing Title
SOUTH ELEVATION

DA SUBMISSION

Job no.	Drawing no.	Rev.
J21536D	DA 2001	B

Drawn by	Checked by	Approved by	Date
SP	RJ	ZC	OCT. 2021

REFERENCES
 DRAWINGS TO BE READ IN CONJUNCTION WITH BUT NOT LIMITED TO ALL STRUCTURAL ENGINEERS, STORMWATER ENGINEERS, LANDSCAPE ARCHITECTS, AND OTHER ASSOCIATED PLANS & REPORTS. REFER TO THE BASIS REPORT FOR ADDITIONAL REQUIREMENTS.

NOTES
 ALL DIMENSIONS AND SETOUTS ARE TO BE VERIFIED ON SITE AND ALL OMISSIONS OR ANY DISCREPANCIES TO BE NOTIFIED TO THE ARCHITECT. FIGURED DIMENSIONS TO BE USED AT ALL TIME. DO NOT SCALE MEASUREMENTS OFF DRAWINGS.

MATERIAL LEGEND


- AWD1 ALUMINIUM FRAME WINDOWS & DOORS - MONUMENT
- BW1 BRICK WALL - PGH MORADA BLANC-STRECHER BOND
- BW2 BRICK WALL - PGH MORADA BLANC-STACK BOND
- MC1 METAL CLADING- DURATEC ZEUS-LUNAR ECLIPSE - SATIN - DULUX POWDER COAT
- OFC1 CONCRETE FINISH
- OFC2 CONCRETE FINISH- COLOR: DULUX BLACK CAVIAR
- OP OPAQUE GLAZING
- TG TINTED GLAZING

LEGEND



B 12.09.2022 GENERAL AMENDMENTS
 A 07.04.2022 DA SUBMISSION

Rev.	Date	Description
B	12.09.2022	GENERAL AMENDMENTS
A	07.04.2022	DA SUBMISSION

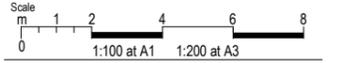

1 NORTH ELEVATION

1: 100 at A1 1:200 at A3

Project Architect



LEVEL 2, 60 PARK STREET
 SYDNEY NSW 2000
 P: 02 9267 2000
 W: www.cdarchitects.com.au

© Copyright
 The copyright of this drawing together with any other documents prepared by CD Architects (CDA) remains the property of CDA. CDA grants licence for the use of this document for the purpose for which it is intended. The licence is not transferable without permission from CDA.
 Nominated Architect: Lijana Emilova 7887, ABN 24 243 205 327



Project
PROPOSED COMMERCIAL DEVELOPMENT

433-437 CANTERBURY ROAD CAMPSIE

Drawing Title
NORTH ELEVATION

DA SUBMISSION

Job no.	Drawing no.	Rev.
J21536D	DA 2002	B
Drawn by	Checked by	Approved by
SP	RJ	ZC
		Date
		OCT. 2021


REFERENCES
 DRAWINGS TO BE READ IN CONJUNCTION WITH BUT NOT LIMITED TO ALL STRUCTURAL ENGINEERS, STORMWATER ENGINEERS, LANDSCAPE ARCHITECTS, AND OTHER ASSOCIATED PLANS & REPORTS.
 REFER TO THE BASIS REPORT FOR ADDITIONAL REQUIREMENTS.

NOTES
 ALL DIMENSIONS AND SETOUTS ARE TO BE VERIFIED ON SITE AND ALL OMISSIONS OR ANY DISCREPANCIES TO BE NOTIFIED TO THE ARCHITECT.
 FIGURED DIMENSIONS TO BE USED AT ALL TIME.
 DO NOT SCALE MEASUREMENTS OFF DRAWINGS.

MATERIAL LEGEND

- AWD1 ALUMINIUM FRAME WINDOWS & DOORS - MONUMENT
- BW1 BRICK WALL - PGH MORADA BLANC-STRECHER BOND
- BW2 BRICK WALL - PGH MORADA BLANC-STACK BOND
- MC1 METAL CLADING- DURATEC ZEUS-LUNAR ECLIPSE - SATIN - DULUX POWDER COAT
- OFC1 CONCRETE FINISH
- OFC2 CONCRETE FINISH- COLOR: DULUX BLACK CAVIAR
- OP OPAQUE GLAZING
- TG TINTED GLAZING

B	12.09.2022	GENERAL AMENDMENTS
A	07.04.2022	DA SUBMISSION
Rev.	Date	Description
Scale		
m 0 1 2 4 6 8		
1:100 at A1 1:200 at A3		

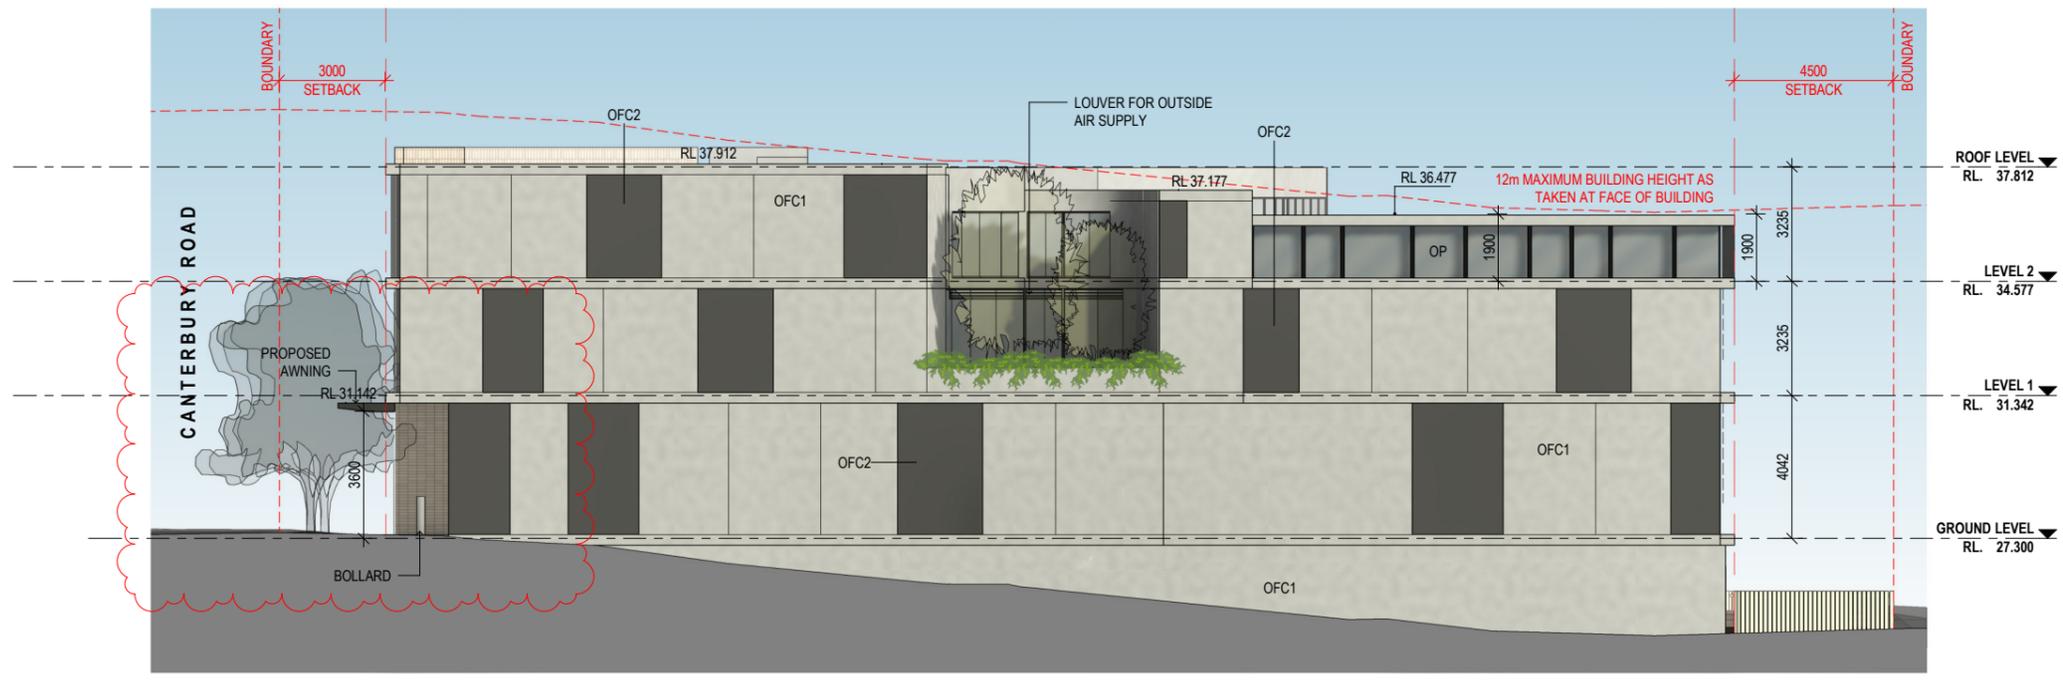

1 EAST ELEVATION

1:100 at A1 1:200 at A3

Project Architect
DDA
 CDARCHITECTS
 LEVEL 2, 60 PARK STREET
 SYDNEY NSW 2000
 P: 02 9267 2000
 W: www.cdarchitects.com.au

© Copyright
 The copyright of this drawing together with any other documents prepared by CD Architects (CDA) remains the property of CDA. CDA grants licence for the use of this document for the purpose for which it is intended. The licence is not transferable without permission from CDA.
 Nominated Architect: Lijana Emilova 7887, ABN 24 243 205 327



Project
PROPOSED COMMERCIAL DEVELOPMENT

433-437 CANTERBURY ROAD CAMPSIE

Drawing Title
EAST ELEVATION

DA SUBMISSION

Job no.	Drawing no.	Rev.
J21536D	DA 2003	B
Drawn by	Checked by	Approved by
SP	RJ	ZC
		Date
		OCT. 2021


REFERENCES
 DRAWINGS TO BE READ IN CONJUNCTION WITH BUT NOT LIMITED TO ALL STRUCTURAL ENGINEERS, STORMWATER ENGINEERS, LANDSCAPE ARCHITECTS, AND OTHER ASSOCIATED PLANS & REPORTS.
 REFER TO THE BASIS REPORT FOR ADDITIONAL REQUIREMENTS.

NOTES
 ALL DIMENSIONS AND SETOUTS ARE TO BE VERIFIED ON SITE AND ALL OMISSIONS OR ANY DISCREPANCIES TO BE NOTIFIED TO THE ARCHITECT.
 FIGURED DIMENSIONS TO BE USED AT ALL TIME.
 DO NOT SCALE MEASUREMENTS OFF DRAWINGS.

MATERIAL LEGEND

- AWD1 ALUMINIUM FRAME WINDOWS & DOORS - MONUMENT
- BW1 BRICK WALL - PGH MORADA BLANC-STRECHER BOND
- BW2 BRICK WALL - PGH MORADA BLANC-STACK BOND
- MC1 METAL CLADING- DURATEC ZEUS-LUNAR ECLIPSE - SATIN - DULUX POWDER COAT
- OFC1 CONCRETE FINISH
- OFC2 CONCRETE FINISH- COLOR: DULUX BLACK CAVIAR
- OP OPAQUE GLAZING
- TG TINTED GLAZING

B	12.09.2022	GENERAL AMENDMENTS
A	07.04.2022	DA SUBMISSION
Rev.	Date	Description
Scale		
0 1 2 4 6 8		
1:100 at A1 1:200 at A3		

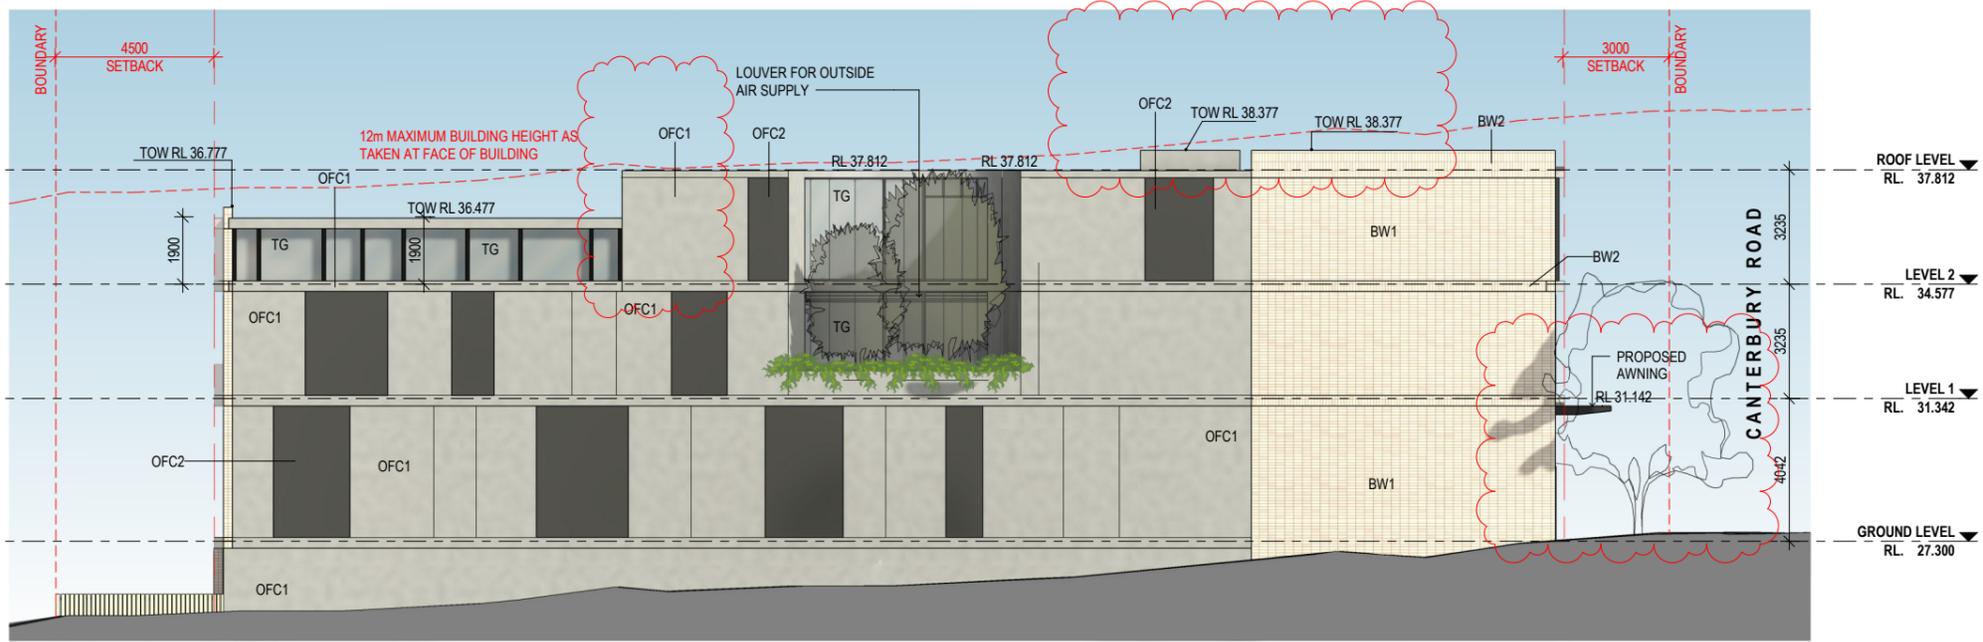

1 WEST ELEVATION

1 : 100 at A1 1:200 at A3

Project Architect
DDA
 CDARCHITECTS
 LEVEL 2, 60 PARK STREET
 SYDNEY NSW 2000
 P: 02 9267 2000
 W: www.cdarchitects.com.au
 © Copyright
 The copyright of this drawing together with any other documents prepared by CD Architects (CDA) remains the property of CDA. CDA grants licence for the use of this document for the purpose for which it is intended. The licence is not transferable without permission from CDA.
 Nominated Architect: Lijana Emilova 7887, ABN 24 243 205 327




Project
PROPOSED COMMERCIAL DEVELOPMENT
 433-437 CANTERBURY ROAD CAMPSIE
 Drawing Title
WEST ELEVATION

DA SUBMISSION			
Job no.	Drawing no.	Rev.	
J21536D	DA 2004	B	
Drawn by	Checked by	Approved by	Date
SP	RJ	ZC	OCT. 2021


REFERENCES
 DRAWINGS TO BE READ IN CONJUNCTION WITH BUT NOT LIMITED TO ALL STRUCTURAL ENGINEERS, STORMWATER ENGINEERS, LANDSCAPE ARCHITECTS, AND OTHER ASSOCIATED PLANS & REPORTS.
 REFER TO THE BASIS REPORT FOR ADDITIONAL REQUIREMENTS.

NOTES
 ALL DIMENSIONS AND SETOUTS ARE TO BE VERIFIED ON SITE AND ALL OMISSIONS OR ANY DISCREPANCIES TO BE NOTIFIED TO THE ARCHITECT.
 FIGURED DIMENSIONS TO BE USED AT ALL TIME.
 DO NOT SCALE MEASUREMENTS OFF DRAWINGS.

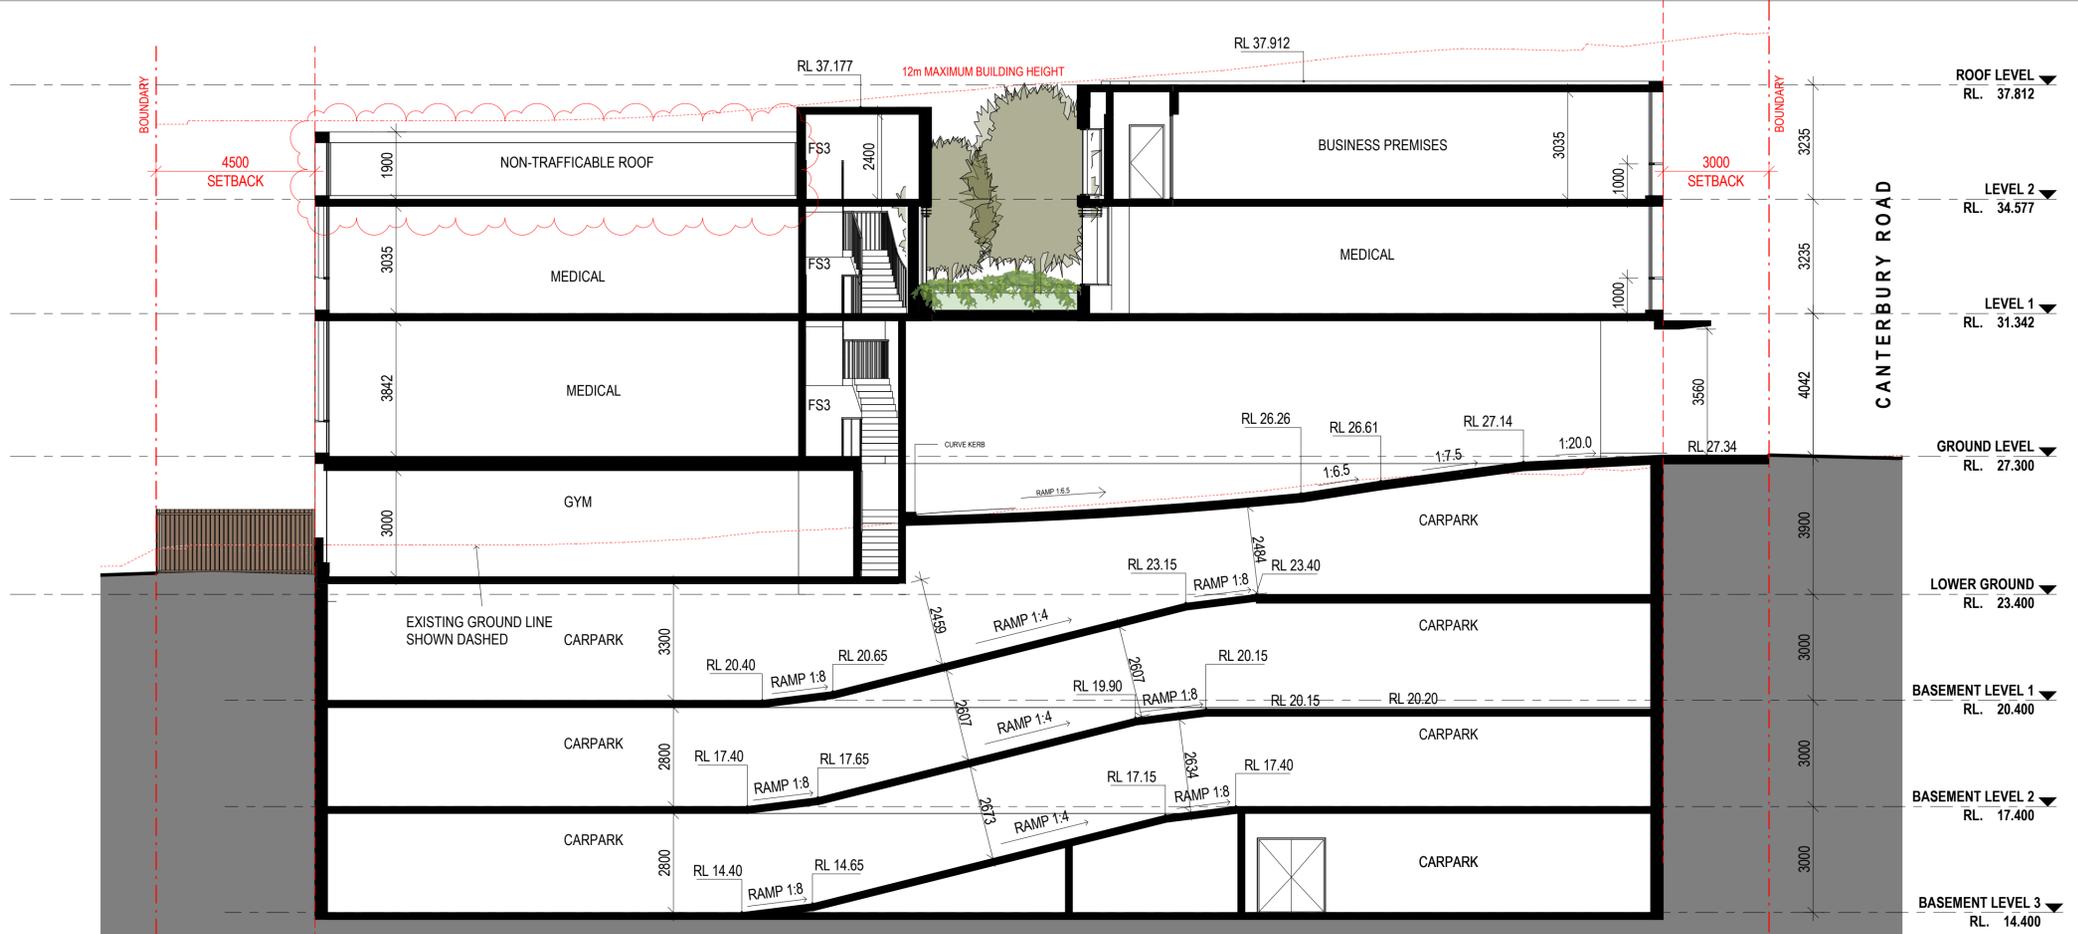

A SECTION A

1: 100 at A1 1:200 at A3

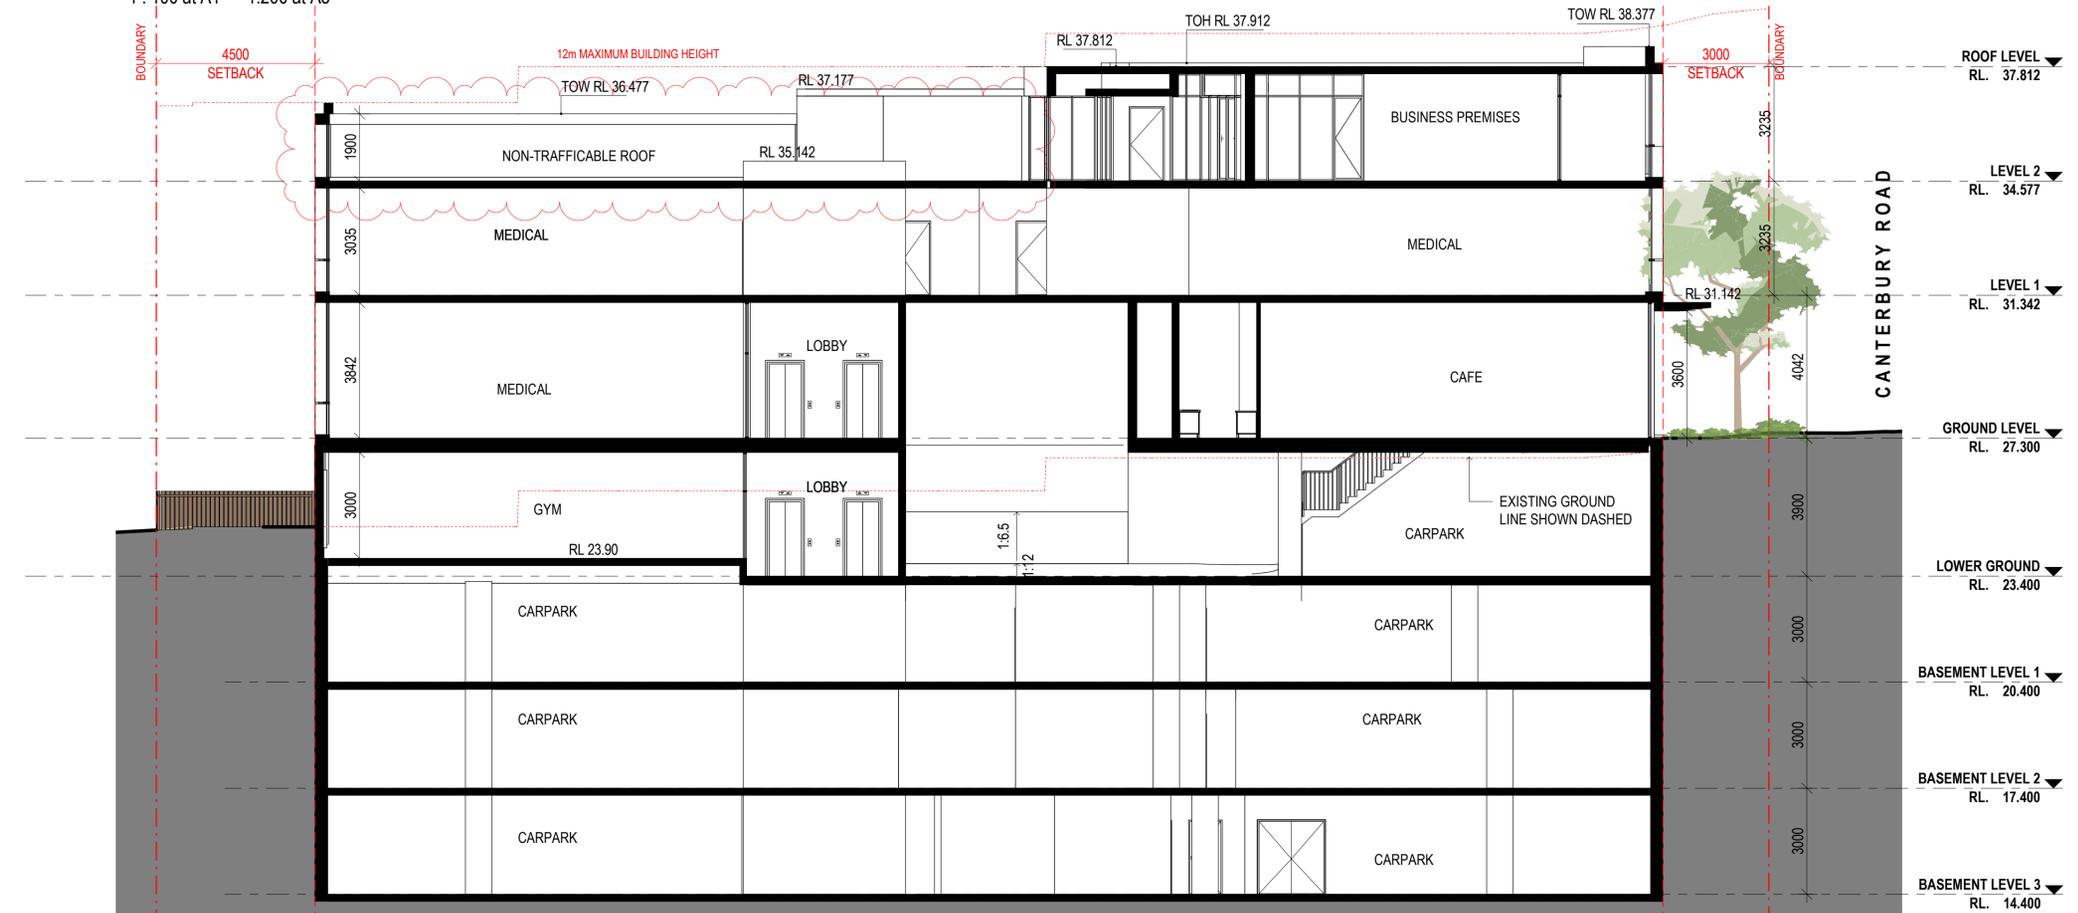

B SECTION B

1: 100 at A1 1:200 at A3

Rev.	Date	Description
C	14.10.2022	GENERAL AMENDMENTS
B	12.09.2022	GENERAL AMENDMENTS
A	07.04.2022	DA SUBMISSION

Scale	1:100 at A1	1:200 at A3
0	1	2
	4	8

Project Architect
DDA
 CDARCHITECTS
 LEVEL 2, 60 PARK STREET
 SYDNEY NSW 2000
 P: 02 9267 2000
 W: www.cdarchitects.com.au
 © Copyright
 The copyright of this drawing together with any other documents prepared by CD Architects (CDA) remains the property of CDA. CDA grants licence for the use of this document for the purpose for which it is intended. The licence is not transferable without permission from CDA.
 Nominated Architect: Lijana Ermliva 7887, ABN 24 243 205 327




Project
PROPOSED COMMERCIAL DEVELOPMENT
 433-437 CANTERBURY ROAD CAMPSIE
 Drawing Title
SECTIONS

DA SUBMISSION			
Job no.	Drawing no.	Rev.	
J21536D	DA 3001	C	
Drawn by	Checked by	Approved by	Date
SP	RJ	ZC	OCT. 2021

REFERENCES
 DRAWINGS TO BE READ IN CONJUNCTION WITH BUT NOT LIMITED TO ALL STRUCTURAL ENGINEERS, STORMWATER ENGINEERS, LANDSCAPE ARCHITECTS, AND OTHER ASSOCIATED PLANS & REPORTS
 REFER TO THE BASIS REPORT FOR ADDITIONAL REQUIREMENTS.

NOTES
 ALL DIMENSIONS AND SETOUTS ARE TO BE VERIFIED ON SITE AND ALL OMISSIONS OR ANY DISCREPANCIES TO BE NOTIFIED TO THE ARCHITECT.
 FIGURED DIMENSIONS TO BE USED AT ALL TIME.
 DO NOT SCALE MEASUREMENTS OFF DRAWINGS.

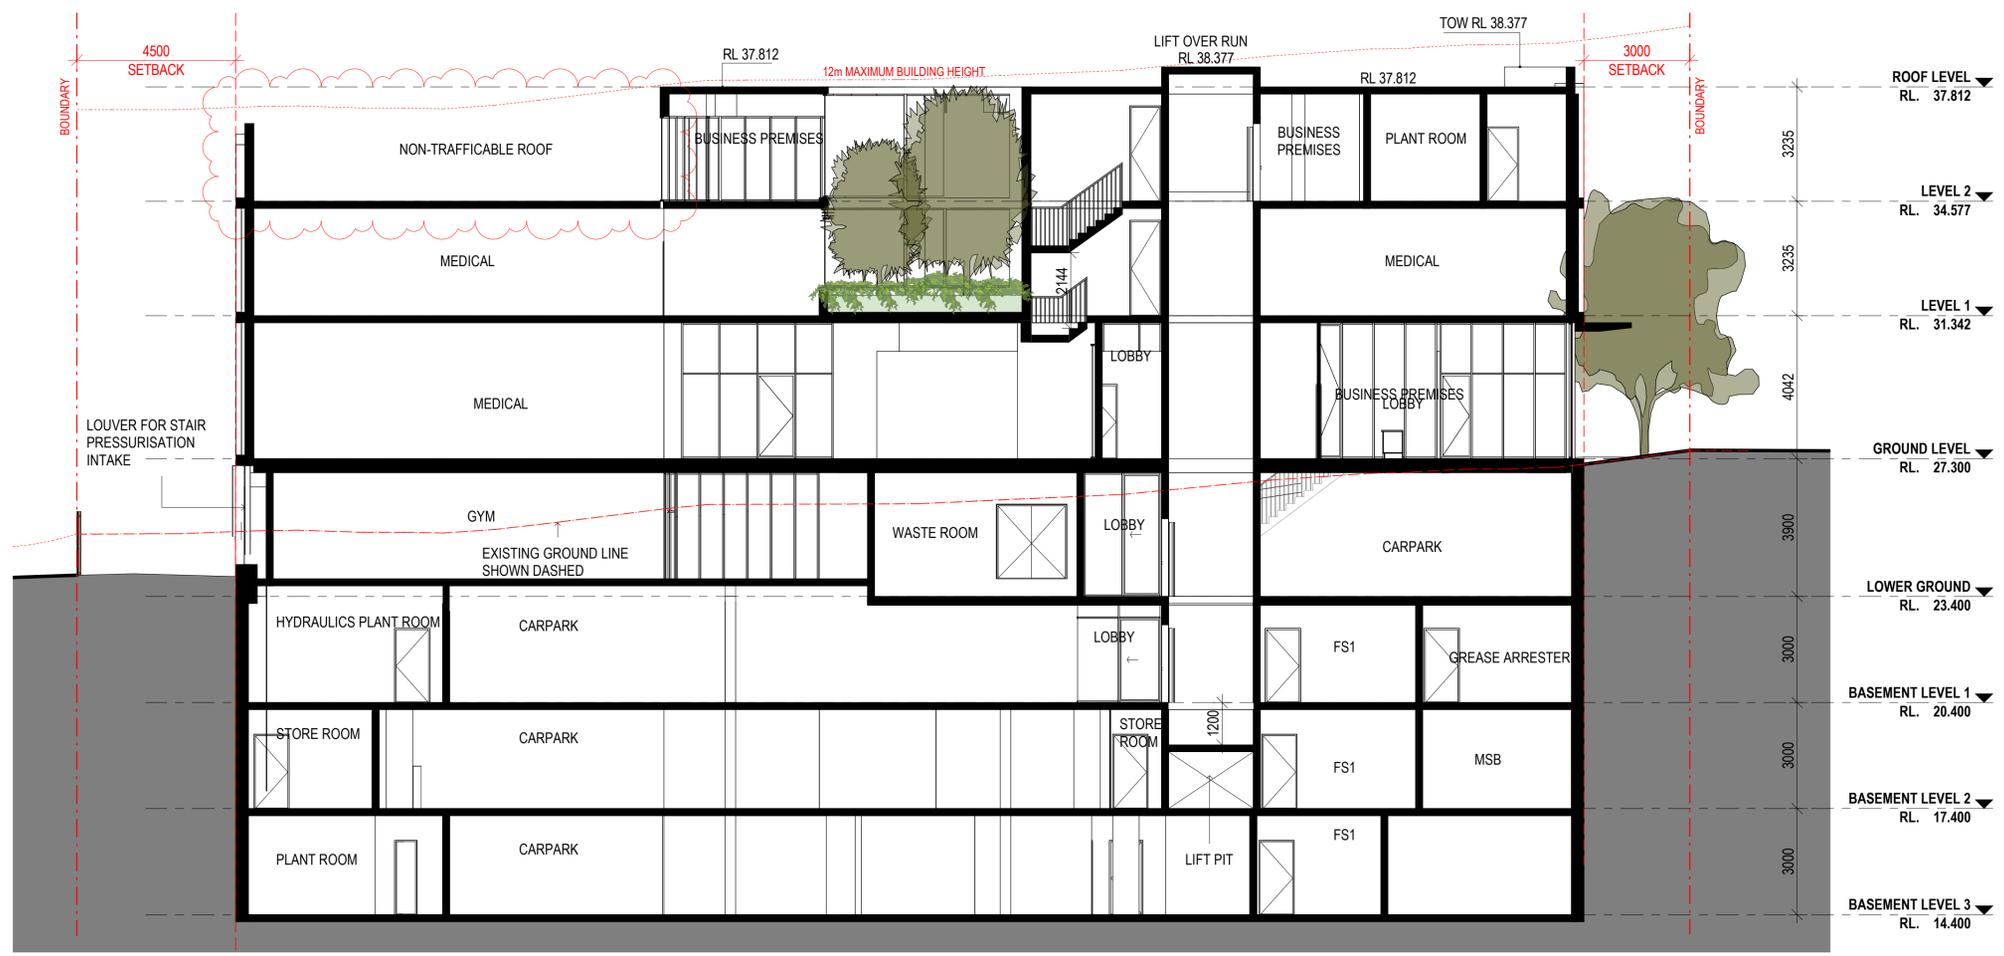

C SECTION C
 1 : 100 at A1 1:200 at A3

Rev.	Date	Description
C	14.10.2022	GENERAL AMENDMENTS
B	12.09.2022	GENERAL AMENDMENTS
A	07.04.2022	DA SUBMISSION

Scale
 0 1 2 4 6 8
 1:100 at A1 1:200 at A3

Project Architect
DDA
 CDARCHITECTS
 LEVEL 2, 60 PARK STREET
 SYDNEY NSW 2000
 P: 02 9267 2000
 W: www.cdarchitects.com.au

© Copyright
 The copyright of this drawing together with any other documents prepared by CD Architects (CDA) remains the property of CDA. CDA grants licence for the use of this document for the purpose for which it is intended. The licence is not transferable without permission from CDA.
 Nominated Architect: Lijana Ermliva 7887, ABN 24 243 205 327



Project
PROPOSED COMMERCIAL DEVELOPMENT


433-437 CANTERBURY
 ROAD CAMPSIE

Drawing Title
SECTION C

DA SUBMISSION			
Job no.	Drawing no.	Rev.	
J21536D	DA 3002	C	
Drawn by	Checked by	Approved by	Date
SP	RJ	ZC	OCT. 2021

REFERENCES
 DRAWINGS TO BE READ IN CONJUNCTION WITH BUT NOT LIMITED TO ALL STRUCTURAL ENGINEERS, STORMWATER ENGINEERS, LANDSCAPE ARCHITECTS, AND OTHER ASSOCIATED PLANS & REPORTS.
 REFER TO THE BASIS REPORT FOR ADDITIONAL REQUIREMENTS.

NOTES
 ALL DIMENSIONS AND SETOUTS ARE TO BE VERIFIED ON SITE AND ALL OMISSIONS OR ANY DISCREPANCIES TO BE NOTIFIED TO THE ARCHITECT.
 FIGURED DIMENSIONS TO BE USED AT ALL TIME.
 DO NOT SCALE MEASUREMENTS OFF DRAWINGS.

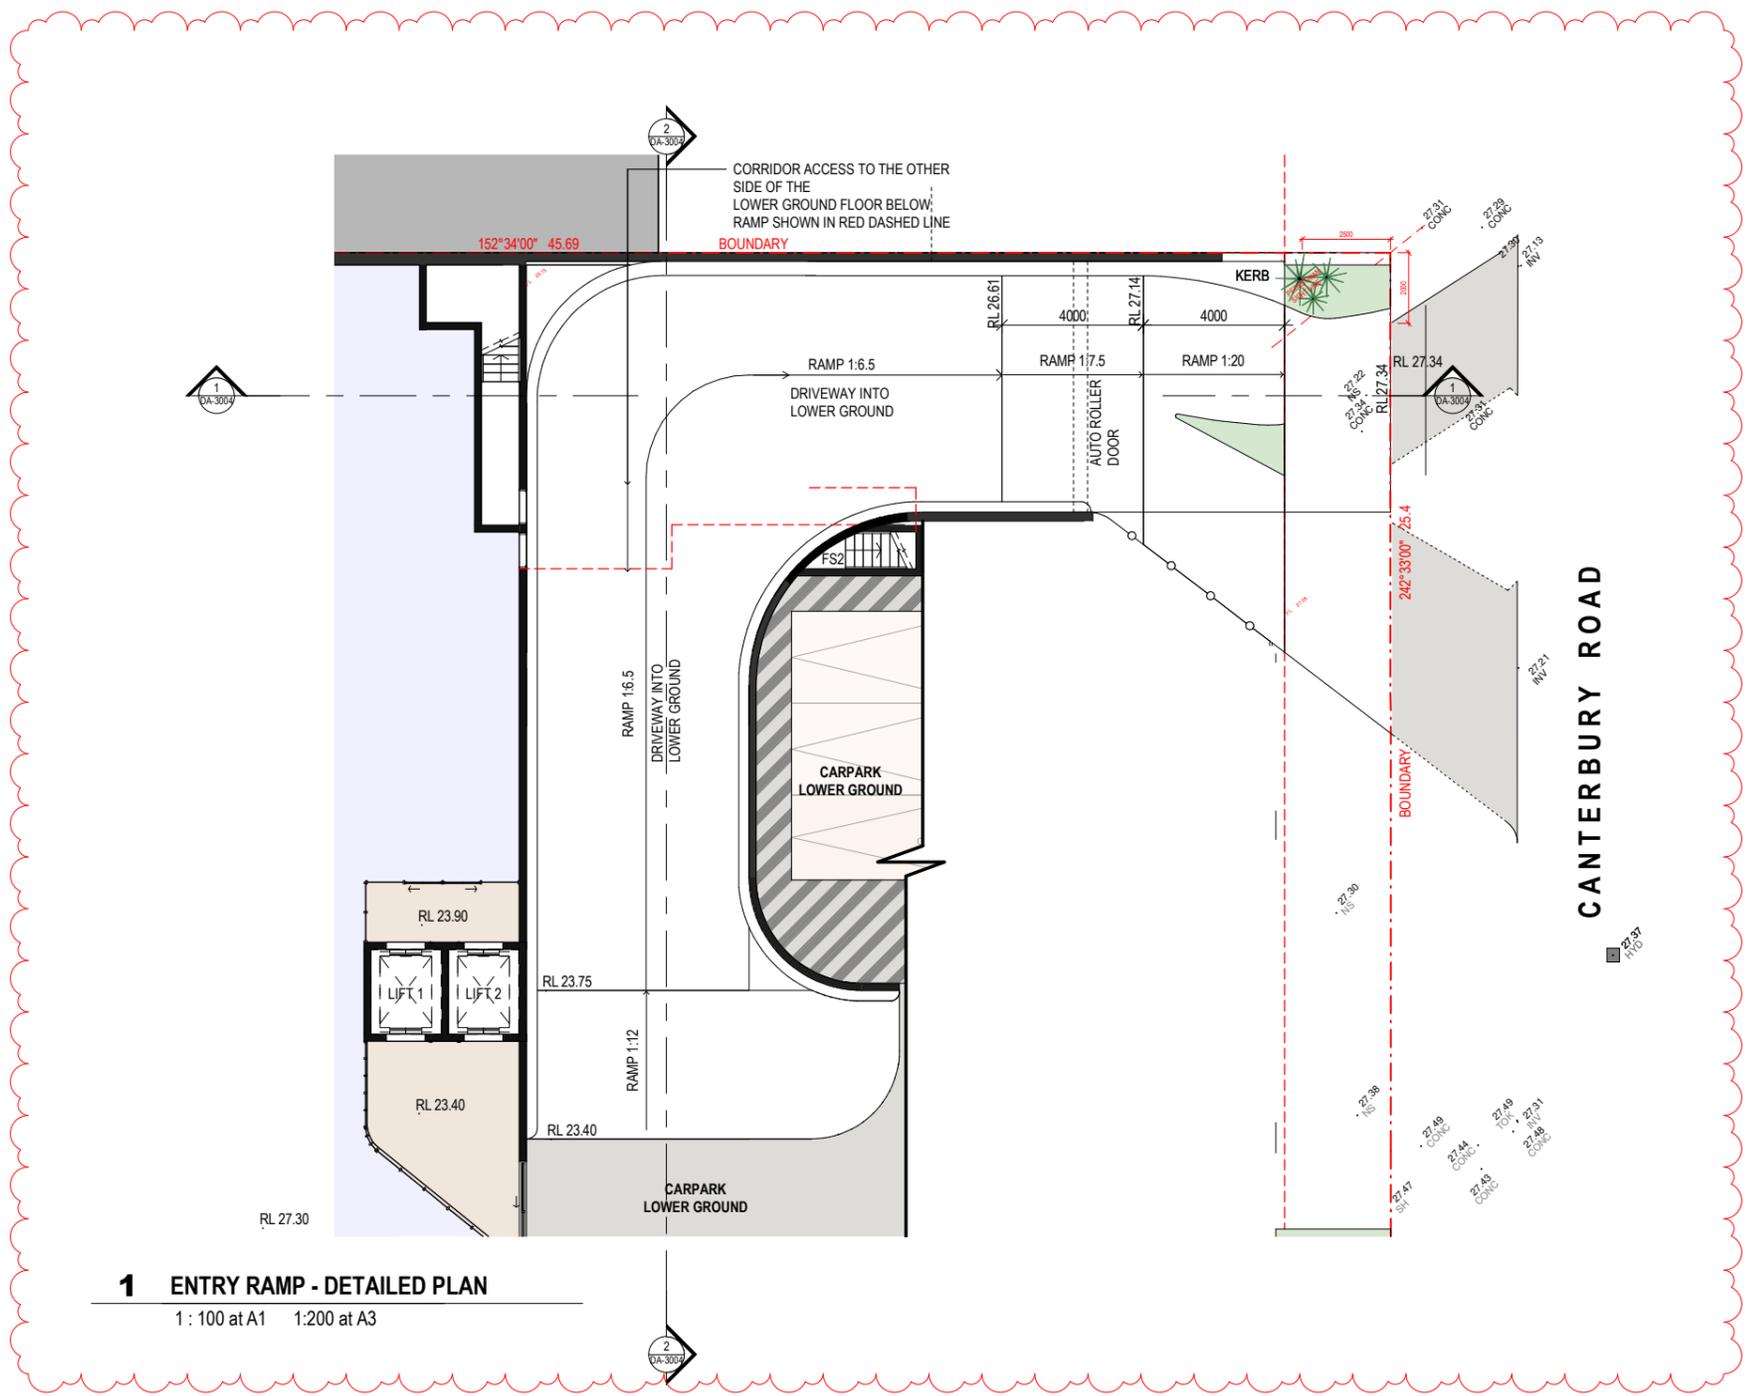

1 ENTRY RAMP - DETAILED PLAN
 1:100 at A1 1:200 at A3

Rev.	Date	Description
B	12.09.2022	GENERAL AMENDMENTS
A	07.04.2022	DA SUBMISSION

Scale
 0 1 2 4 6 8
 m
 1:100 at A1 1:200 at A3

Project Architect
DDA
 CDARCHITECTS
 LEVEL 2, 60 PARK STREET
 SYDNEY NSW 2000
 P: 02 9267 2000
 W: www.cdarchitects.com.au

© Copyright
 The copyright of this drawing together with any other documents prepared by CD Architects (CDA) remains the property of CDA. CDA grants licence for the use of this document for the purpose for which it is intended. The licence is not transferable without permission from CDA.
 Nominated Architect: Lijana Emilova 7887, ABN 24 243 205 327



Project
PROPOSED COMMERCIAL DEVELOPMENT

433-437 CANTERBURY ROAD CAMPSIE

Drawing Title
RAMP DETAILS


DA SUBMISSION

Job no.	Drawing no.	Rev.
J21536D	DA 3003	B

Drawn by	Checked by	Approved by	Date
SP	RJ	ZC	OCT. 2021


REFERENCES
 DRAWINGS TO BE READ IN CONJUNCTION WITH BUT NOT LIMITED TO ALL STRUCTURAL ENGINEERS, STORMWATER ENGINEERS, LANDSCAPE ARCHITECTS, AND OTHER ASSOCIATED PLANS & REPORTS.
 REFER TO THE BASIS REPORT FOR ADDITIONAL REQUIREMENTS.

NOTES
 ALL DIMENSIONS AND SETOUTS ARE TO BE VERIFIED ON SITE AND ALL OMISSIONS OR ANY DISCREPANCIES TO BE NOTIFIED TO THE ARCHITECT.
 FIGURED DIMENSIONS TO BE USED AT ALL TIME.
 DO NOT SCALE MEASUREMENTS OFF DRAWINGS.

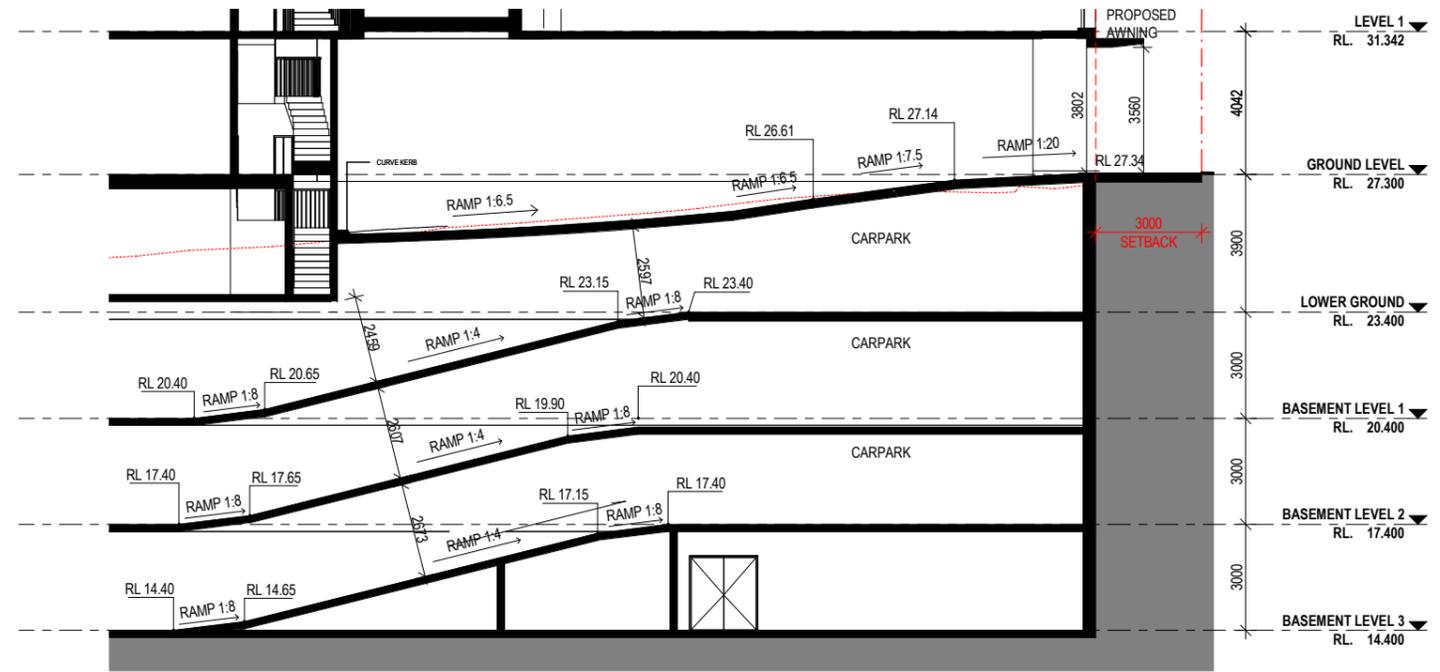

1 ENTRY RAMP SECTION

1 : 100 at A1 1 : 200 at A3

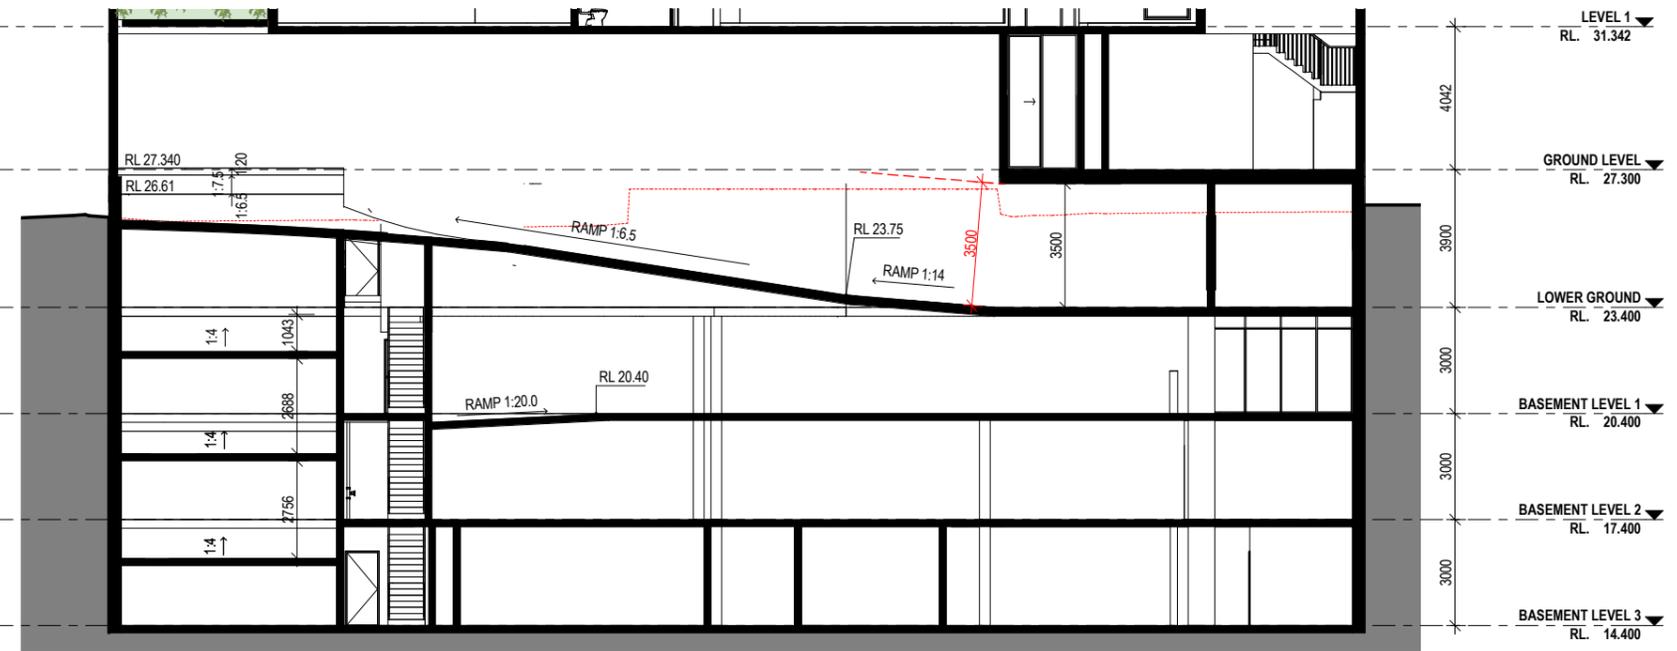

2 SECTION 2- ENTRY RAMP

1 : 100 at A1 1 : 200 at A3

Rev.	Date	Description
B	12.09.2022	GENERAL AMENDMENTS
A	07.04.2022	DA SUBMISSION

Scale
 0 1 2 4 6 8
 1:100 at A1 1:200 at A3

Project Architect

DDA
 CDARCHITECTS

LEVEL 2, 60 PARK STREET
 SYDNEY NSW 2000
 P: 02 9267 2000
 W: www.cdarchitects.com.au

© Copyright
 The copyright of this drawing together with any other documents prepared by CD Architects (CDA) remains the property of CDA. CDA grants licence for the use of this document for the purpose for which it is intended. The licence is not transferable without permission from CDA.
 Nominated Architect: Lijana Emilova 7887, ABN 24 243 205 327

IAA Member
 Australian
 Institute of
 Architects

Project
PROPOSED COMMERCIAL DEVELOPMENT


433-437 CANTERBURY
 ROAD CAMPSIE

Drawing Title
DRIVEWAY SECTIONS


DA SUBMISSION

Job no.	Drawing no.	Rev.
J21536D	DA 3004	B

Drawn by	Checked by	Approved by	Date
SP	RJ	ZC	OCT. 2021

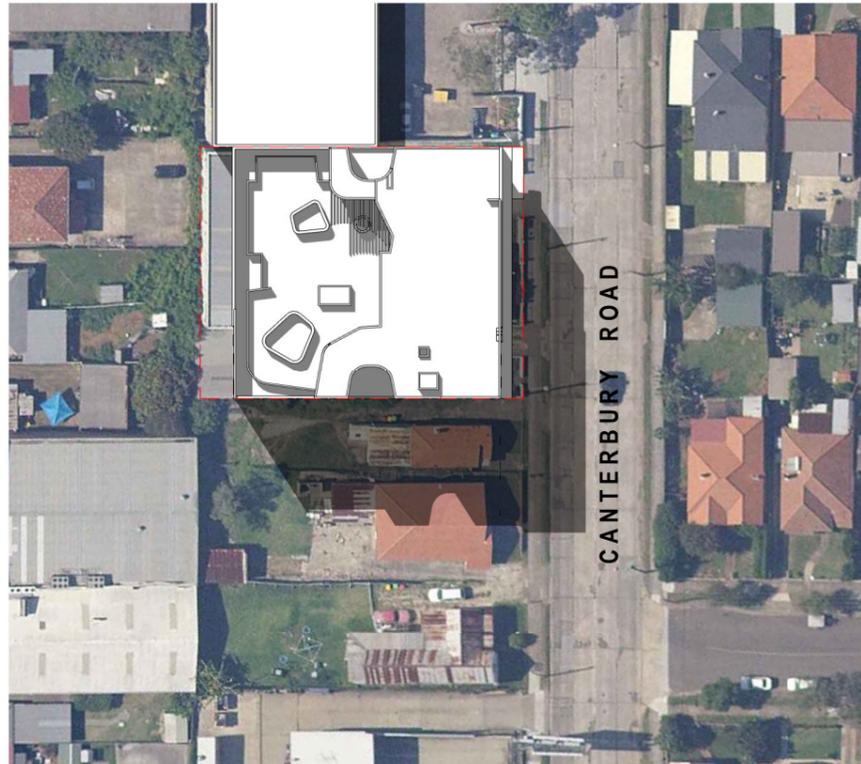


2 SHADOW DIAGRAM - 10am, 21 JUNE

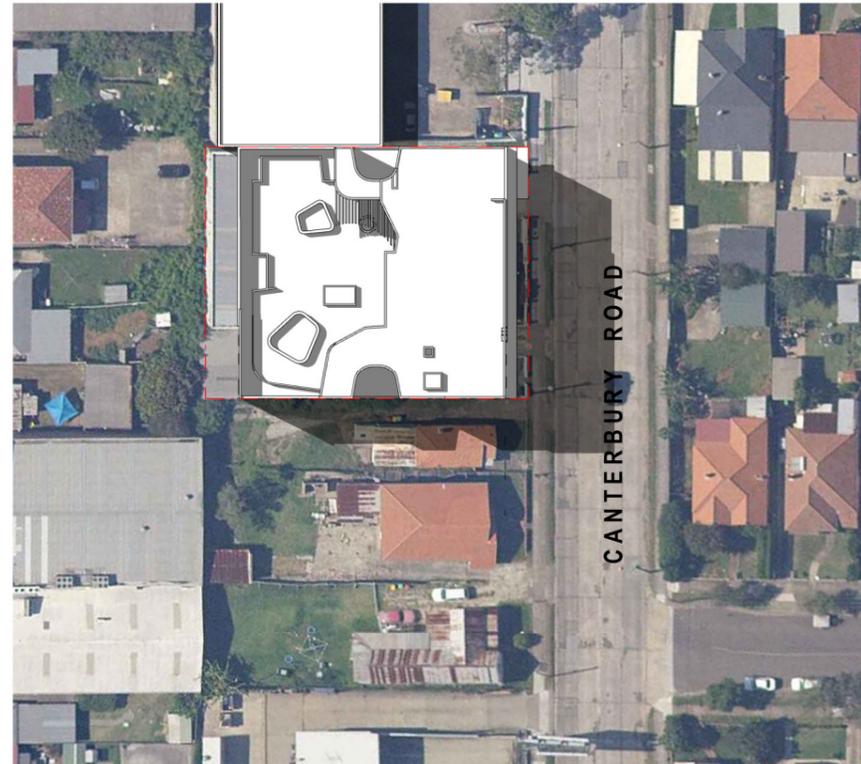

4 SHADOW DIAGRAM - 12pm, 21 JUNE



1 SHADOW DIAGRAM - 9am, 21 JUNE

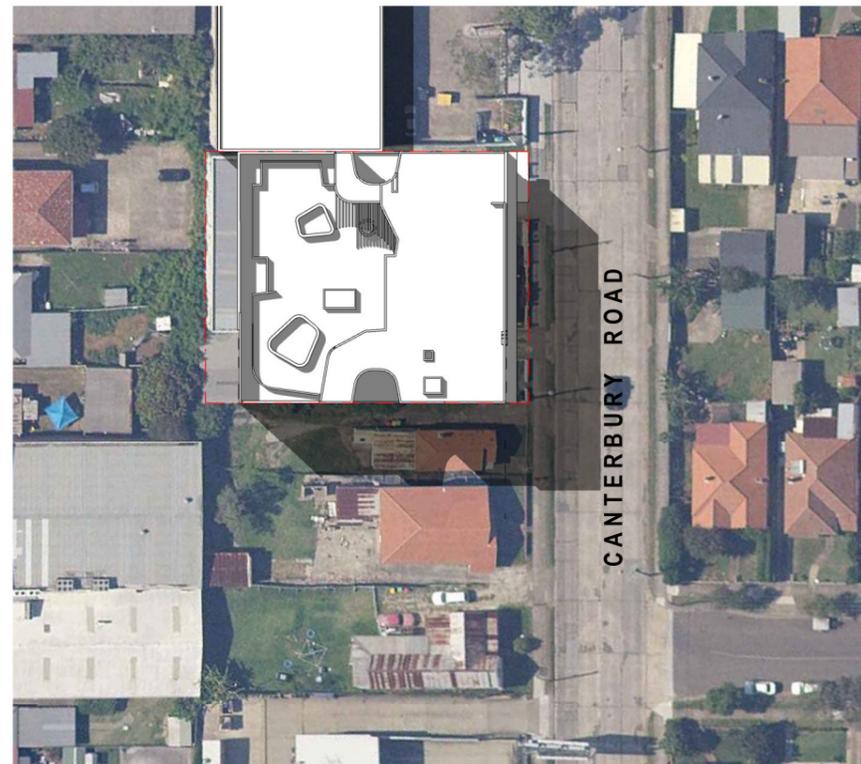

3 SHADOW DIAGRAM - 11am, 21 JUNE

REFERENCES
 DRAWINGS TO BE READ IN CONJUNCTION WITH BUT NOT LIMITED TO ALL STRUCTURAL ENGINEERS, STORMWATER ENGINEERS, LANDSCAPE ARCHITECTS, AND OTHER ASSOCIATED PLANS & REPORTS.
 REFER TO THE BASIS REPORT FOR ADDITIONAL REQUIREMENTS.

NOTES
 ALL DIMENSIONS AND SETOUTS ARE TO BE VERIFIED ON SITE AND ALL OMISSIONS OR ANY DISCREPANCIES TO BE NOTIFIED TO THE ARCHITECT.
 FIGURED DIMENSIONS TO BE USED AT ALL TIME.
 DO NOT SCALE MEASUREMENTS OFF DRAWINGS.



Rev.	Date	Description
B	12.09.2022	GENERAL AMENDMENTS
A	07.04.2022	DA SUBMISSION

Scale
m
0

Project Architect
DDA
 CDARCHITECTS
 LEVEL 2, 60 PARK STREET
 SYDNEY NSW 2000
 P: 02 9267 2000
 W: www.cdarchitects.com.au

© Copyright
 The copyright of this drawing together with any other documents prepared by CD Architects (CDA) remains the property of CDA. CDA grants licence for the use of this document for the purpose for which it is intended. The licence is not transferable without permission from CDA.
 Nominated Architect: Lijana Emilova 7887, ABN 24 243 205 327




Project
PROPOSED COMMERCIAL DEVELOPMENT


433-437 CANTERBURY ROAD CAMPSIE

Drawing Title
SHADOW DIAGRAMS- SHEET 01


DA SUBMISSION		
Job no.	Drawing no.	Rev.
J21536D	DA 6001	B
Drawn by	Checked by	Approved by
SP	RJ	ZC
		Date
		OCT. 2021

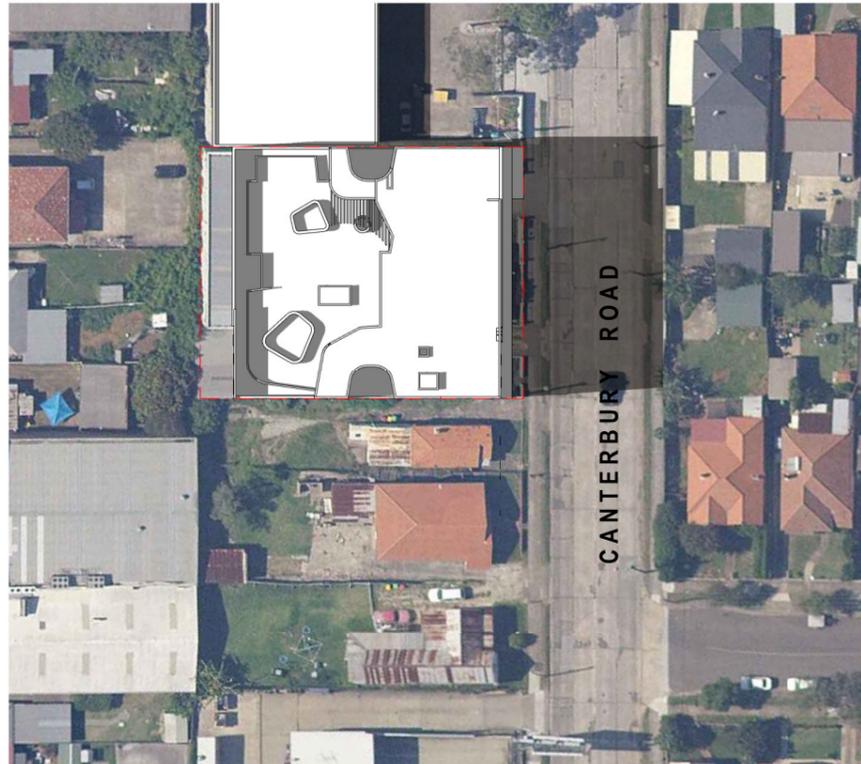

2 SHADOW DIAGRAM - 2pm, 21 JUNE

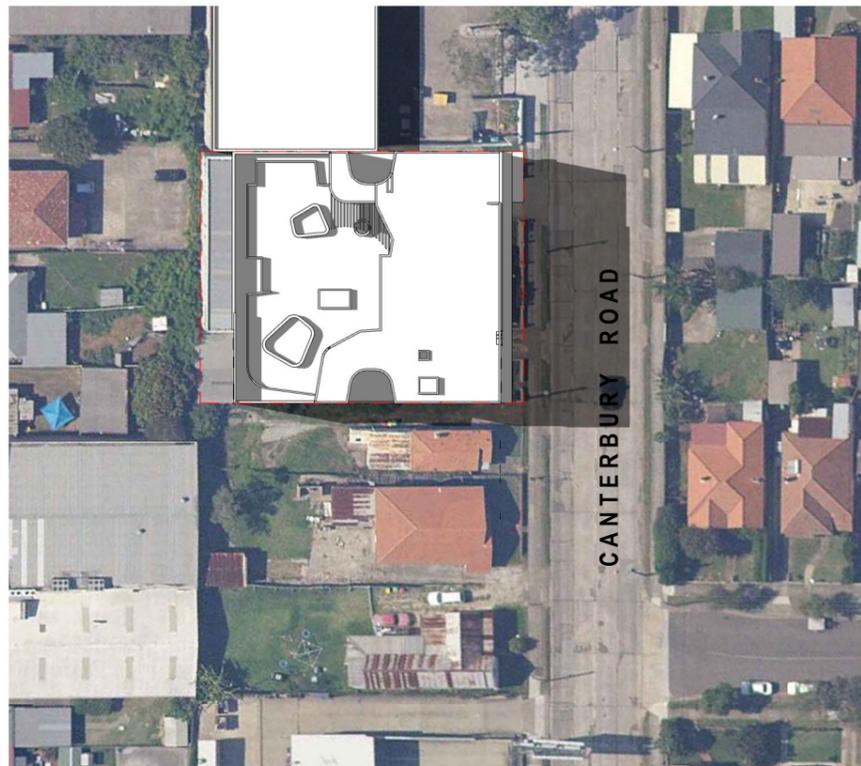

1 SHADOW DIAGRAM - 1pm, 21 JUNE

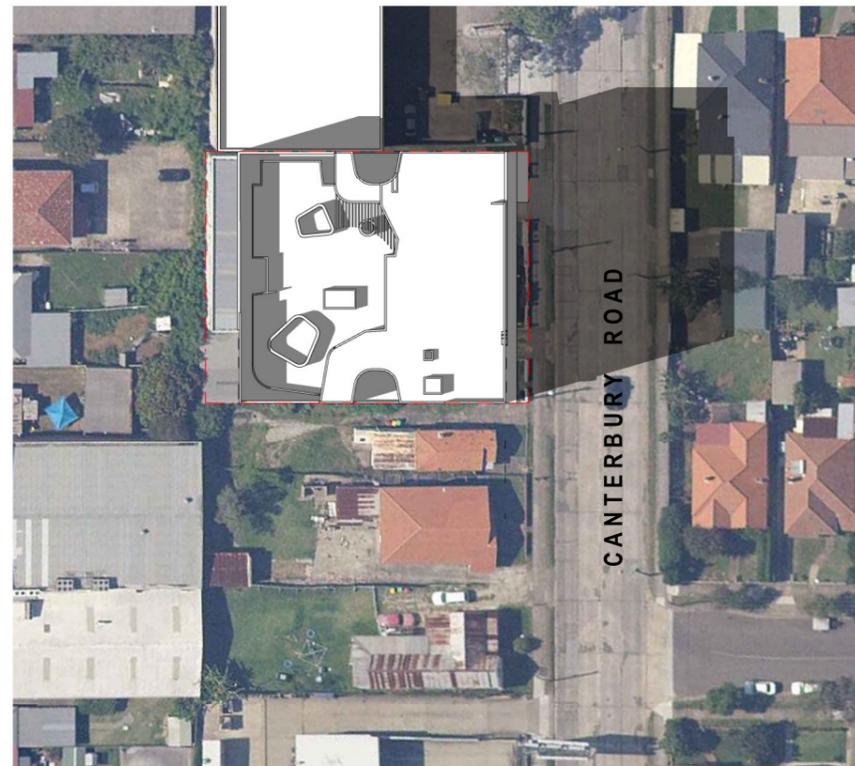

3 SHADOW DIAGRAM - 3pm, 21 JUNE

REFERENCES
 DRAWINGS TO BE READ IN CONJUNCTION WITH BUT NOT LIMITED TO ALL STRUCTURAL ENGINEERS, STORMWATER ENGINEERS, LANDSCAPE ARCHITECTS, AND OTHER ASSOCIATED PLANS & REPORTS.
 REFER TO THE BASIS REPORT FOR ADDITIONAL REQUIREMENTS.

NOTES
 ALL DIMENSIONS AND SETOUTS ARE TO BE VERIFIED ON SITE AND ALL OMISSIONS OR ANY DISCREPANCIES TO BE NOTIFIED TO THE ARCHITECT.
 FIGURED DIMENSIONS TO BE USED AT ALL TIME.
 DO NOT SCALE MEASUREMENTS OFF DRAWINGS.



B	12.09.2022	GENERAL AMENDMENTS
A	07.04.2022	DA SUBMISSION
Rev.	Date	Description
Scale		
m		
0		

Project Architect

DDA
 CDARCHITECTS

LEVEL 2, 60 PARK STREET
 SYDNEY NSW 2000
 P: 02 9267 2000
 W: www.cdarchitects.com.au

© Copyright
 The copyright of this drawing together with any other documents prepared by CD Architects (CDA) remains the property of CDA. CDA grants licence for the use of this document for the purpose for which it is intended. The licence is not transferable without permission from CDA.
 Nominated Architect: Lijana Emilova 7887, ABN 24 243 205 327




Project
PROPOSED COMMERCIAL DEVELOPMENT


433-437 CANTERBURY ROAD CAMPSIE

Drawing Title
SHADOW DIAGRAMS- SHEET 02


DA SUBMISSION			
Job no.	Drawing no.	Rev.	
J21536D	DA 6002	B	
Drawn by	Checked by	Approved by	Date
SP	RJ	ZC	OCT. 2021

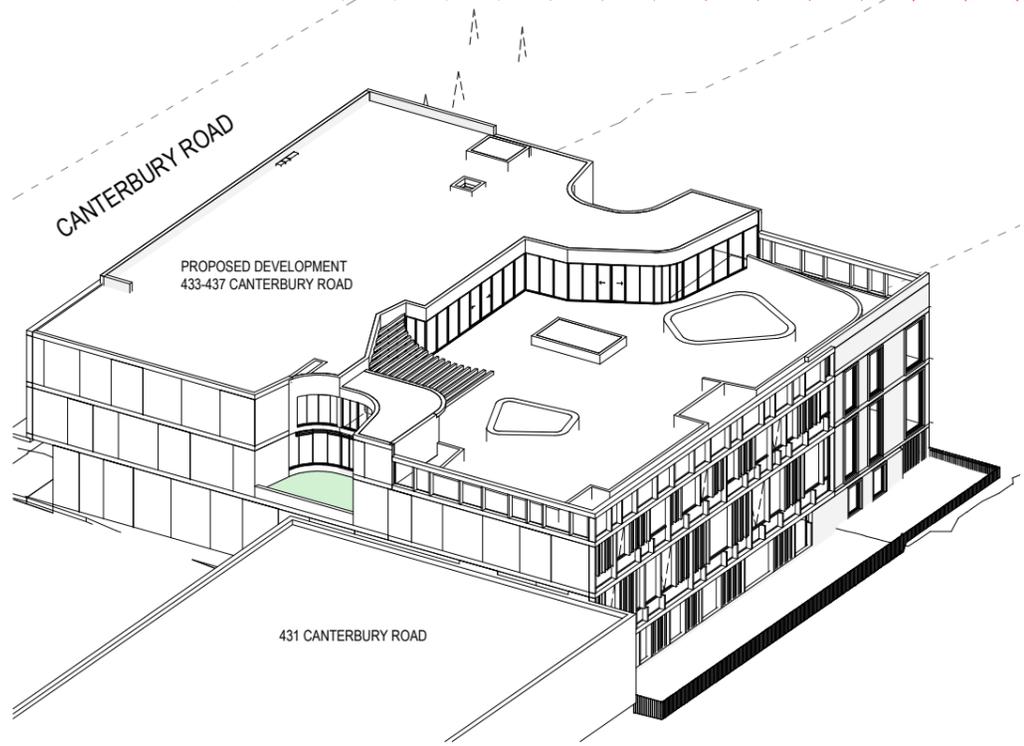


2 DIRECT SUN VIEW AT 10AM - SOLAR STUDY TO 439 CANTERBURY ROAD

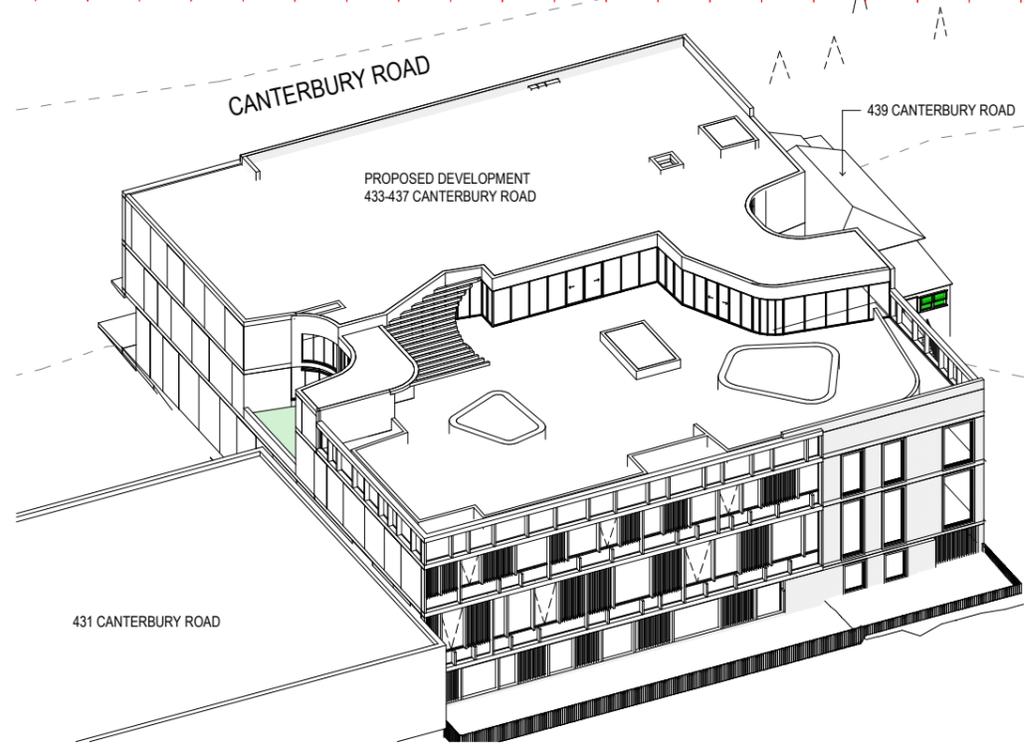

4 DIRECT SUN VIEW AT 12PM - SOLAR STUDY TO 439 CANTERBURY ROAD

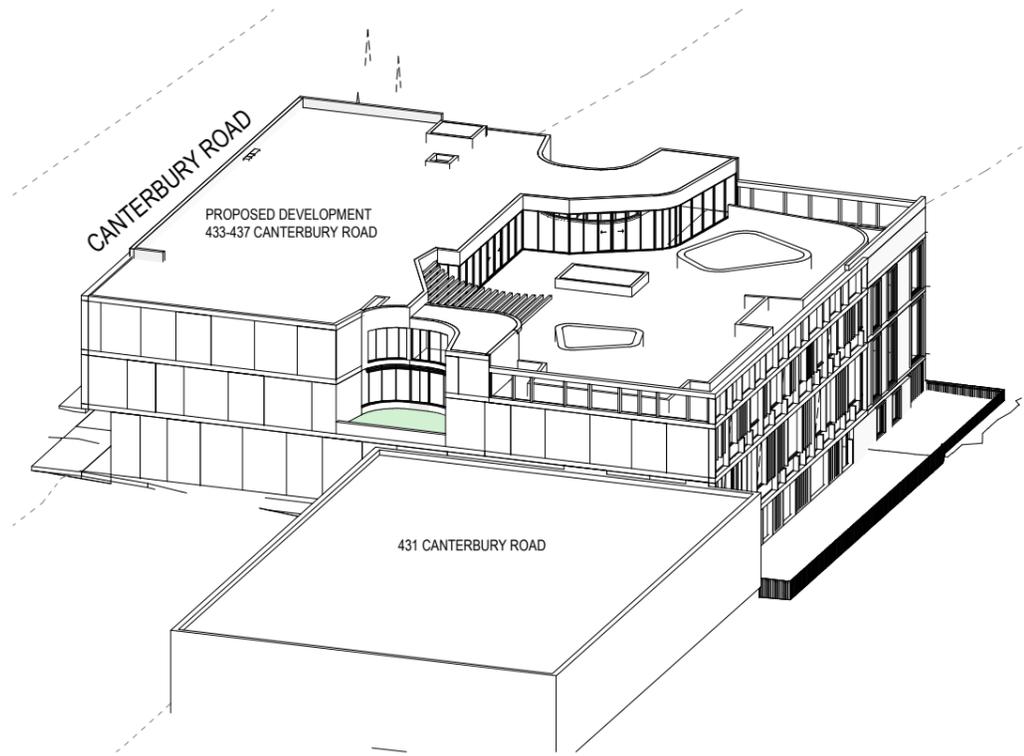

1 DIRECT SUN VIEW AT 9AM - SOLAR STUDY TO 439 CANTERBURY ROAD

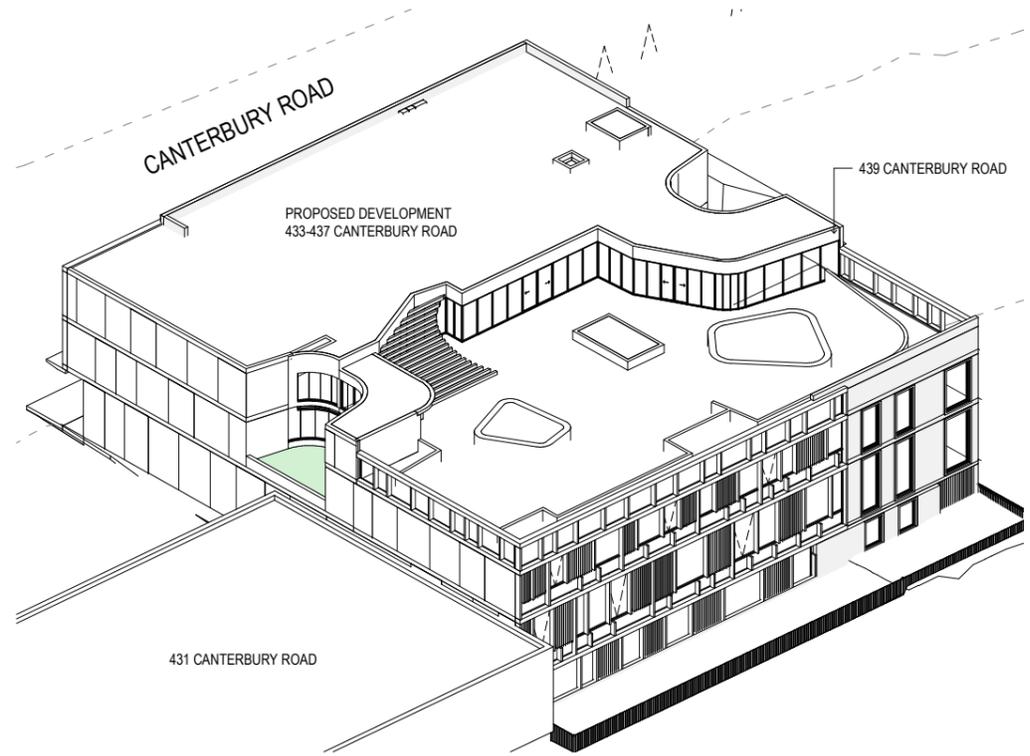

3 DIRECT SUN VIEW AT 11AM - SOLAR STUDY TO 439 CANTERBURY ROAD

REFERENCES
 DRAWINGS TO BE READ IN CONJUNCTION WITH BUT NOT LIMITED TO ALL STRUCTURAL ENGINEERS, STORMWATER ENGINEERS, LANDSCAPE ARCHITECTS, AND OTHER ASSOCIATED PLANS & REPORTS.
 REFER TO THE BASIS REPORT FOR ADDITIONAL REQUIREMENTS.

NOTES
 ALL DIMENSIONS AND SETOUTS ARE TO BE VERIFIED ON SITE AND ALL OMISSIONS OR ANY DISCREPANCIES TO BE NOTIFIED TO THE ARCHITECT.
 FIGURED DIMENSIONS TO BE USED AT ALL TIME.
 DO NOT SCALE MEASUREMENTS OFF DRAWINGS.



Rev.	Date	Description
B	12.09.2022	GENERAL AMENDMENTS
A	07.04.2022	DA SUBMISSION

Scale
 0 1 2 4 6 8
 1:100 at A1 1:200 at A3

Project Architect
DDA
 CDARCHITECTS
 LEVEL 2, 60 PARK STREET
 SYDNEY NSW 2000
 P: 02 9267 2000
 W: www.cdarchitects.com.au

© Copyright
 The copyright of this drawing together with any other documents prepared by CD Architects (CDA) remains the property of CDA. CDA grants licence for the use of this document for the purpose for which it is intended. The licence is not transferable without permission from CDA.
 Nominated Architect: Lijana Emilova 7887, ABN 24 243 205 327



Project
PROPOSED COMMERCIAL DEVELOPMENT
 433-437 CANTERBURY ROAD CAMPSIE
 Drawing Title
SOLAR STUDY 439 CANTERBURY ROAD-SHEET 1


DA SUBMISSION

Job no.	Drawing no.	Rev.
J21536D	DA 6051	B


Drawn by	Checked by	Approved by	Date
SP	RJ	ZC	OCT. 2021

REFERENCES
 DRAWINGS TO BE READ IN CONJUNCTION WITH BUT NOT LIMITED TO ALL STRUCTURAL ENGINEERS, STORMWATER ENGINEERS, LANDSCAPE ARCHITECTS, AND OTHER ASSOCIATED PLANS & REPORTS. REFER TO THE BASIS REPORT FOR ADDITIONAL REQUIREMENTS.


NOTES
 ALL DIMENSIONS AND SETOUTS ARE TO BE VERIFIED ON SITE AND ALL OMISSIONS OR ANY DISCREPANCIES TO BE NOTIFIED TO THE ARCHITECT.
 FIGURED DIMENSIONS TO BE USED AT ALL TIME.
 DO NOT SCALE MEASUREMENTS OFF DRAWINGS.

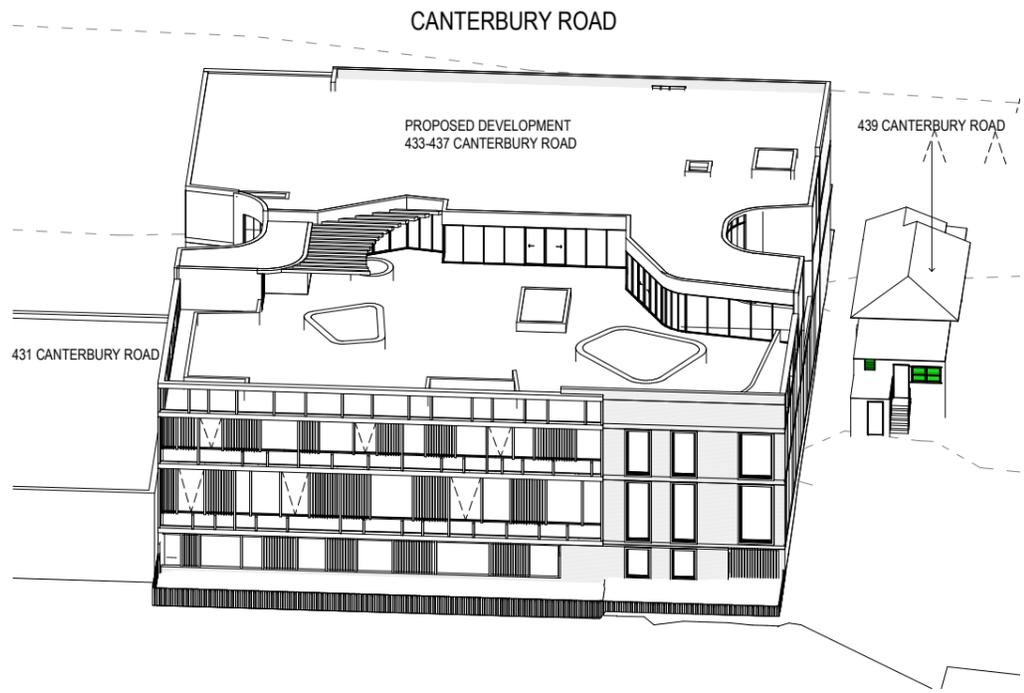

2 DIRECT SUN VIEW AT 2PM - SOLAR STUDY TO 439 CANTERBURY ROAD

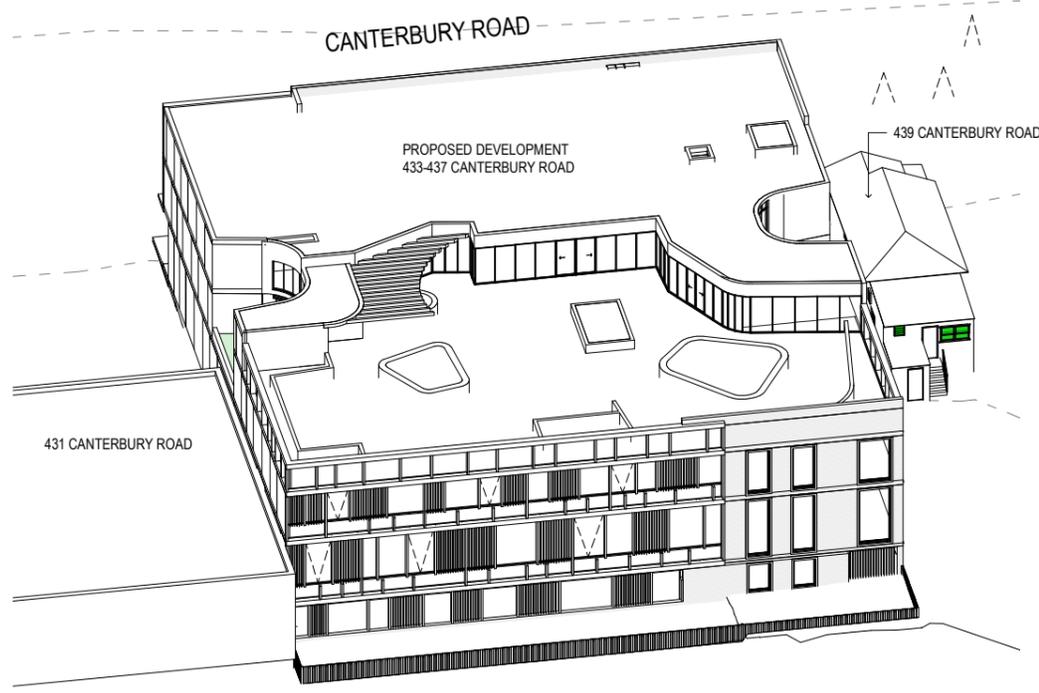

1 DIRECT SUN VIEW AT 1PM - SOLAR STUDY TO 439 CANTERBURY ROAD

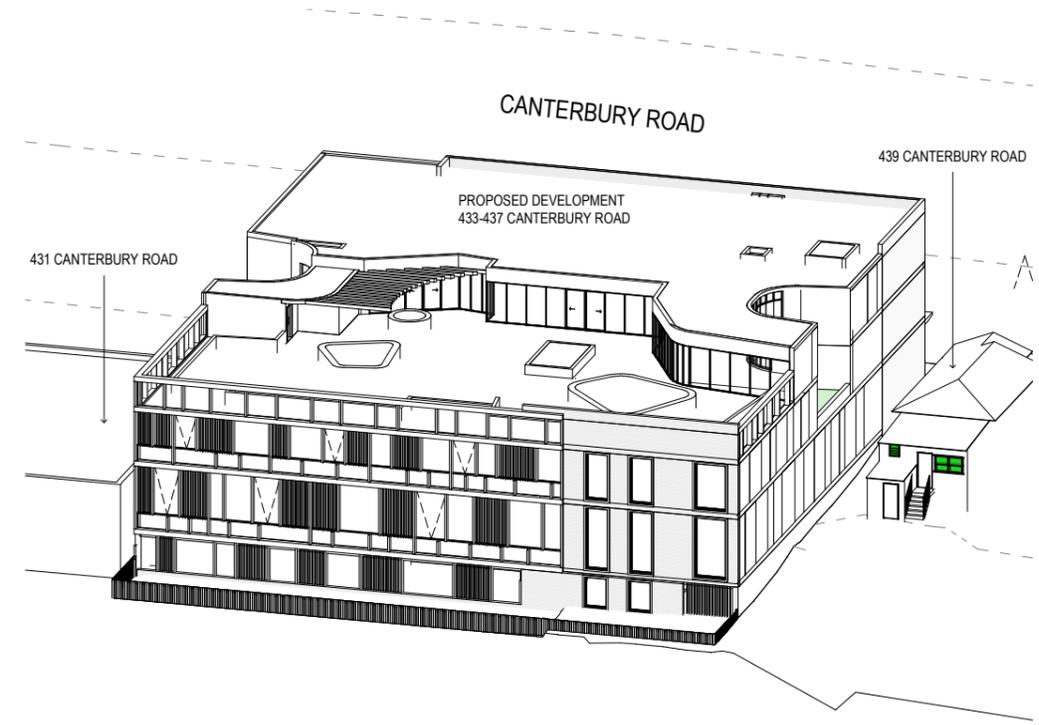

3 DIRECT SUN VIEW AT 3PM - SOLAR STUDY TO 439 CANTERBURY ROAD

Rev.	Date	Description
B	12.09.2022	GENERAL AMENDMENTS
A	07.04.2022	DA SUBMISSION

Scale
 0 1 2 4 6 8
 1:100 at A1 1:200 at A3

Project Architect
DDA
 CDARCHITECTS
 LEVEL 2, 60 PARK STREET
 SYDNEY NSW 2000
 P: 02 9267 2000
 W: www.cdarchitects.com.au
 © Copyright
 The copyright of this drawing together with any other documents prepared by CD Architects (CDA) remains the property of CDA. CDA grants licence for the use of this document for the purpose for which it is intended. The licence is not transferable without permission from CDA.
 Nominated Architect: Lijana Emilova 7887, ABN 24 243 205 327




Project
PROPOSED COMMERCIAL DEVELOPMENT
 433-437 CANTERBURY ROAD CAMPSIE
 Drawing Title
SOLAR STUDY 439 CANTERBURY ROAD-SHEET 2

DA SUBMISSION			
Job no.	Drawing no.	Rev.	
J21536D	DA 6052	B	
Drawn by	Checked by	Approved by	Date
SP	RJ	ZC	OCT. 2021

REFERENCES
 DRAWINGS TO BE READ IN CONJUNCTION WITH BUT NOT LIMITED TO ALL STRUCTURAL ENGINEERS, STORMWATER ENGINEERS, LANDSCAPE ARCHITECTS, AND OTHER ASSOCIATED PLANS & REPORTS.
 REFER TO THE BASIS REPORT FOR ADDITIONAL REQUIREMENTS.

NOTES
 ALL DIMENSIONS AND SETOUTS ARE TO BE VERIFIED ON SITE AND ALL OMISSIONS OR ANY DISCREPANCIES TO BE NOTIFIED TO THE ARCHITECT.
 FIGURED DIMENSIONS TO BE USED AT ALL TIME.
 DO NOT SCALE MEASUREMENTS OFF DRAWINGS.

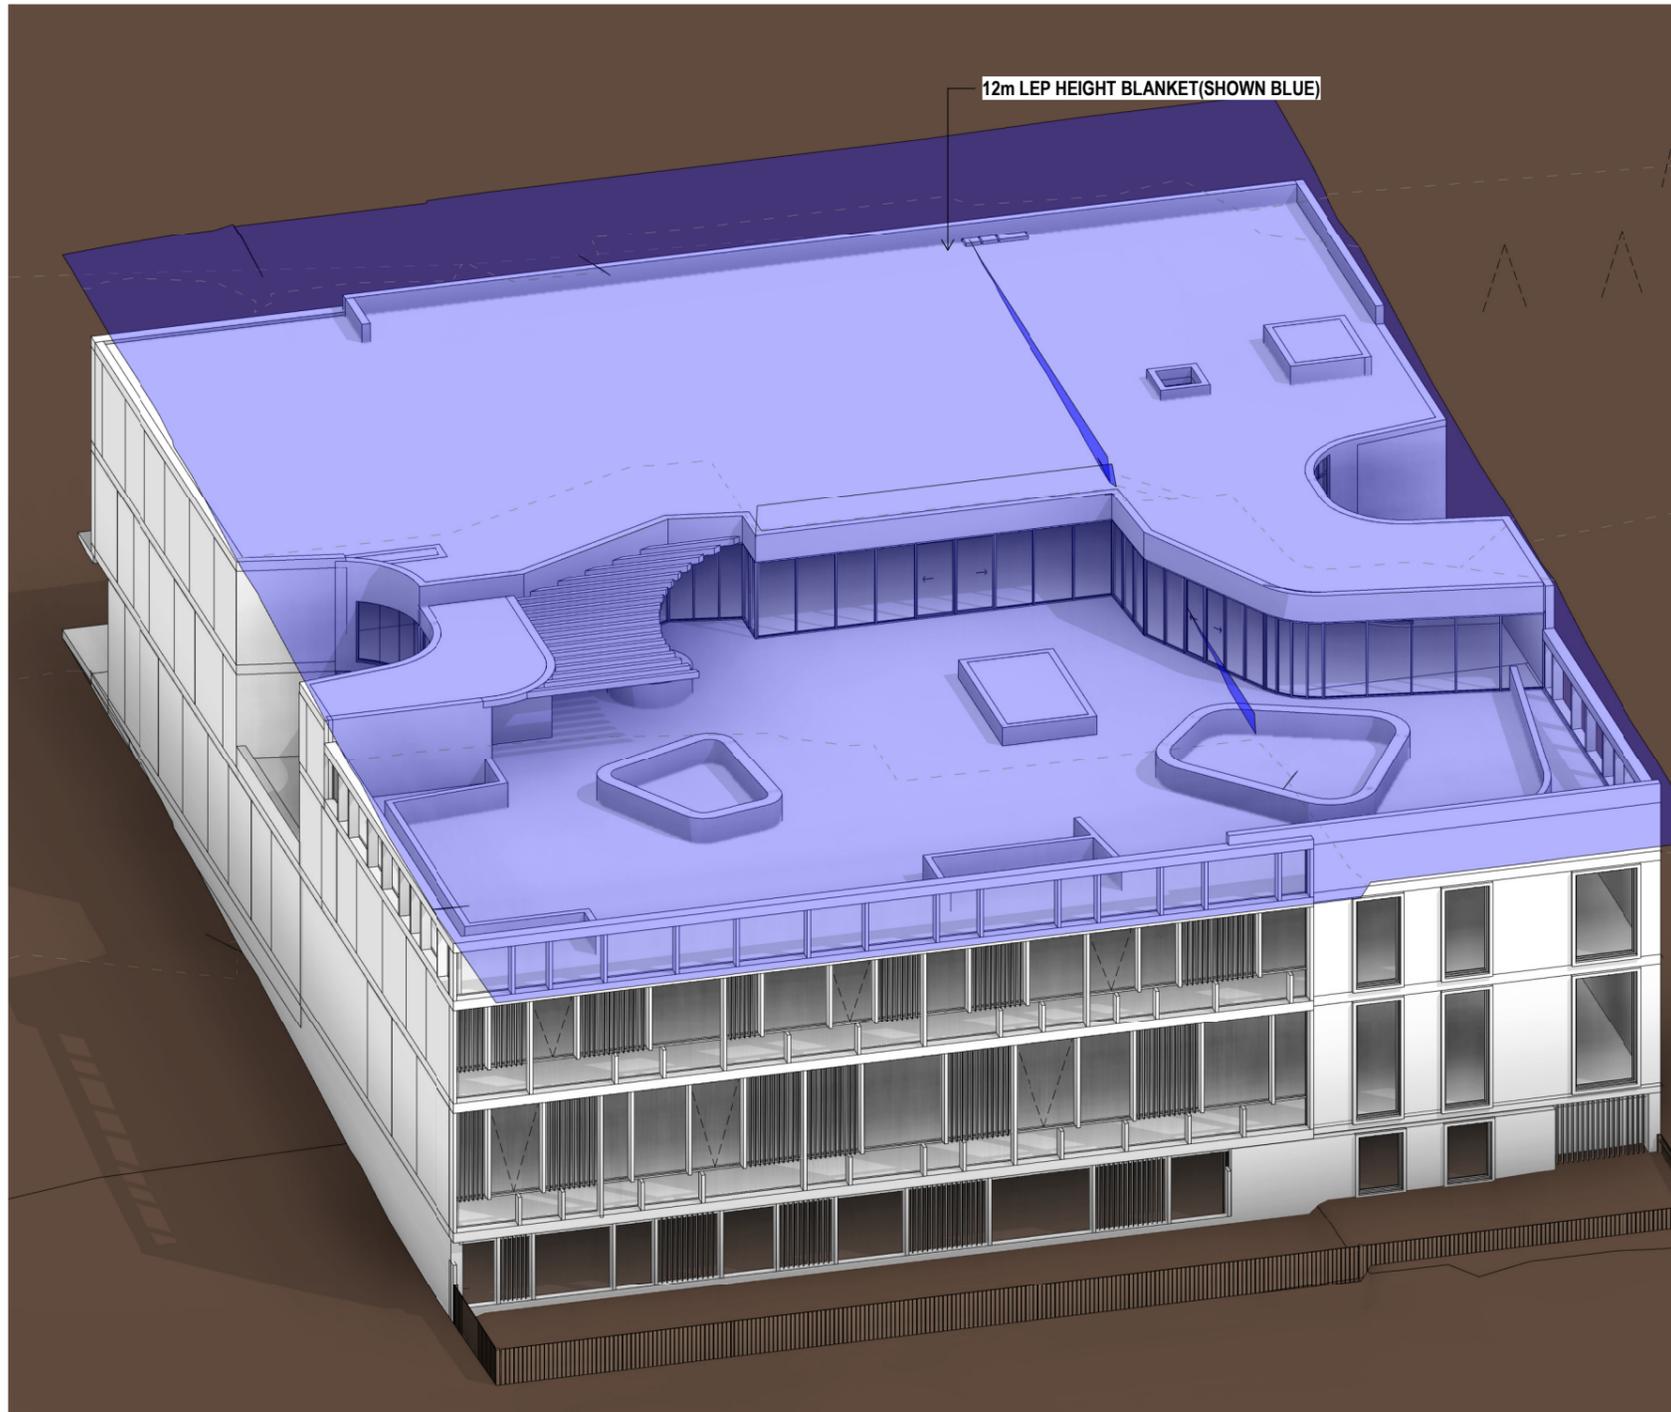

Rev.	Date	Description
B	12.09.2022	GENERAL AMENDMENTS
A	07.04.2022	DA SUBMISSION

Scale
 0 1 2 4 6 8
 1:100 at A1 1:200 at A3

Project Architect
DDA
 CDARCHITECTS
 LEVEL 2, 60 PARK STREET
 SYDNEY NSW 2000
 P: 02 9267 2000
 W: www.cdarchitects.com.au

© Copyright
 The copyright of this drawing together with any other documents prepared by CD Architects (CDA) remains the property of CDA. CDA grants licence for the use of this document for the purpose for which it is intended. The licence is not transferable without permission from CDA.
 Nominated Architect: Lijana Emilova 7887, ABN 24 243 205 327



Project
PROPOSED COMMERCIAL DEVELOPMENT
 433-437 CANTERBURY ROAD CAMPSIE
 Drawing Title
LEP BUILDING HEIGHT DIAGRAM

DA SUBMISSION		
Job no.	Drawing no.	Rev.
J21536D	DA 7011	B
Drawn by	Checked by	Approved by
SP	RJ	ZC
Date	OCT. 2021	

1 LEP BUILDING HEIGHT DIAGRAM
 at A1 1:200 at A3



MATERIAL LEGEND

- schedule

	AWD1	ALUMINIUM FRAME WINDOWS & DOORS - MONUMENT
	BW1	BRICK WALL - PGH MORADA BLANC - STRECHER BOND
	BW2	BRICK WALL - PGH MORADA BLANC - STACK BOND
	MC1	METAL CLADDING- DURATEC ZEUS-LUNAR ECLIPSE - SATIN - DULUX POWDER COAT
	OFC1	CONCRETE FINISH
	OFC2	CONCRETE FINISH- COLOR: DULUX BLACK CAVIAR
	OP	OPAQUE GLAZING
	TG	TINTED GLAZING

REFERENCES
 DRAWINGS TO BE READ IN CONJUNCTION WITH BUT NOT LIMITED TO ALL STRUCTURAL ENGINEERS, STORMWATER ENGINEERS, LANDSCAPE ARCHITECTS, AND OTHER ASSOCIATED PLANS & REPORTS.
 REFER TO THE BASIS REPORT FOR ADDITIONAL REQUIREMENTS.
NOTES
 ALL DIMENSIONS AND SETOUTS ARE TO BE VERIFIED ON SITE AND ALL OMISSIONS OR ANY DISCREPANCIES TO BE NOTIFIED TO THE ARCHITECT.
 FIGURED DIMENSIONS TO BE USED AT ALL TIME.
 DO NOT SCALE MEASUREMENTS OFF DRAWINGS.

B	12.09.2022	GENERAL AMENDMENTS
A	07.04.2022	DA SUBMISSION
Rev.	Date	Description
Scale		
m		
0		

Project Architect
CDA
 CDARCHITECTS
 LEVEL 2, 60 PARK STREET
 SYDNEY NSW 2000
 P: 02 9267 2000
 W: www.cdarchitects.com.au
 © Copyright
 The copyright of this drawing together with any other documents prepared by CD Architects (CDA) remains the property of CDA. CDA grants licence for the use of this document for the purpose for which it is intended. The licence is not transferable without permission from CDA.
 Nominated Architect: Lijana Emilova 7887, ABN 24 243 205 327




Project
PROPOSED COMMERCIAL DEVELOPMENT
 433-437 CANTERBURY ROAD CAMPSIE
 Drawing Title
FINISHES SCHEDULE


DA SUBMISSION		
Job no.	Drawing no.	Rev.
J21536D	DA 7041	B
Drawn by	Checked by	Approved by
SP	RJ	ZC
		Date
		OCT. 2021

REFERENCES
 DRAWINGS TO BE READ IN CONJUNCTION WITH BUT NOT LIMITED TO ALL STRUCTURAL ENGINEERS, STORMWATER ENGINEERS, LANDSCAPE ARCHITECTS, AND OTHER ASSOCIATED PLANS & REPORTS. REFER TO THE BASIS REPORT FOR ADDITIONAL REQUIREMENTS.

NOTES
 ALL DIMENSIONS AND SETOUTS ARE TO BE VERIFIED ON SITE AND ALL OMISSIONS OR ANY DISCREPANCIES TO BE NOTIFIED TO THE ARCHITECT. FIGURED DIMENSIONS TO BE USED AT ALL TIME. DO NOT SCALE MEASUREMENTS OFF DRAWINGS.

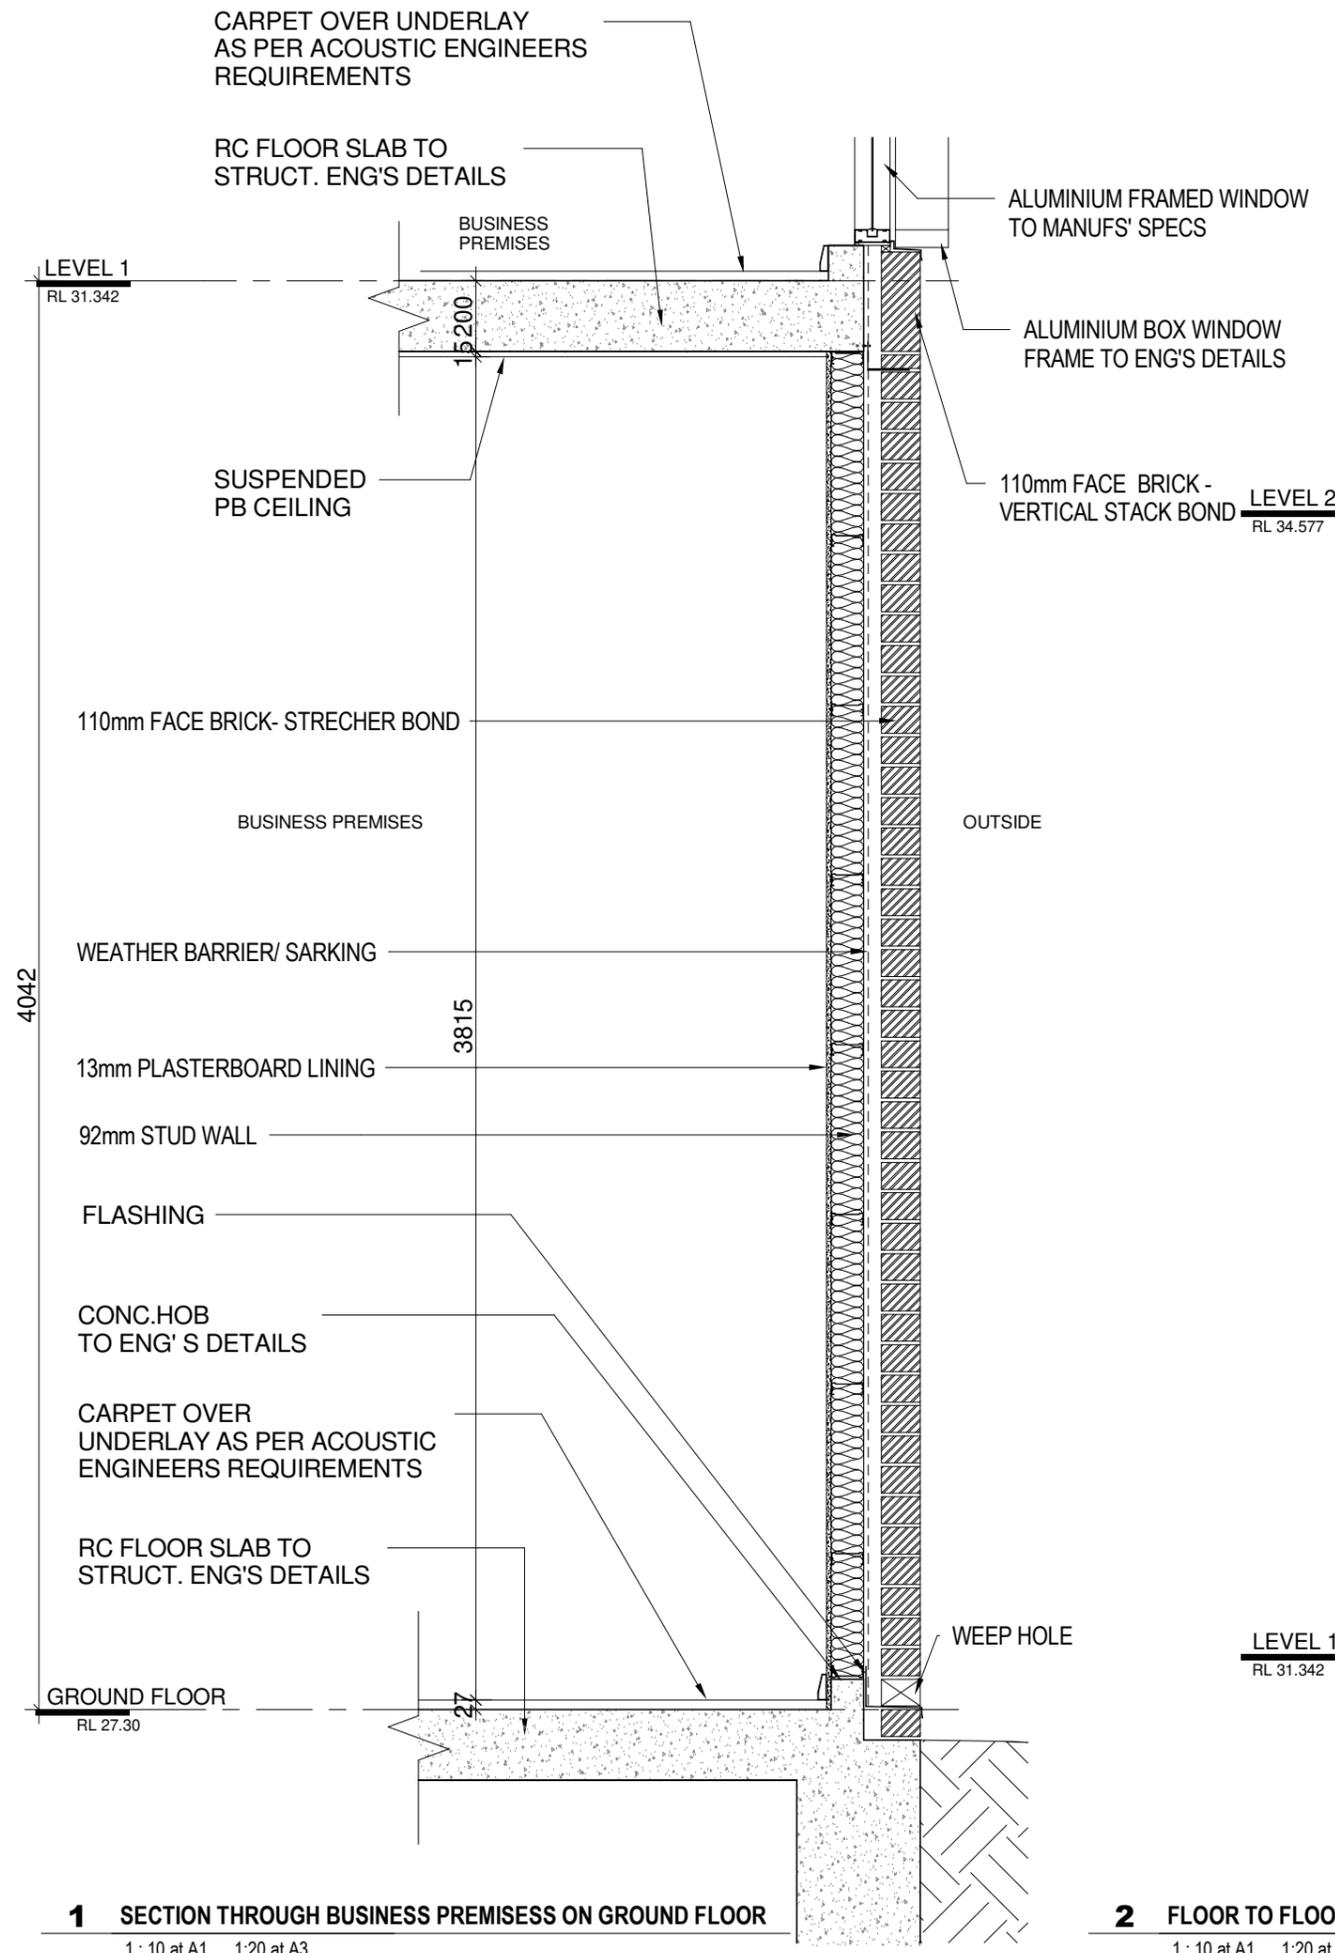

1 SECTION THROUGH BUSINESS PREMISES ON GROUND FLOOR
 1: 10 at A1 1:20 at A3

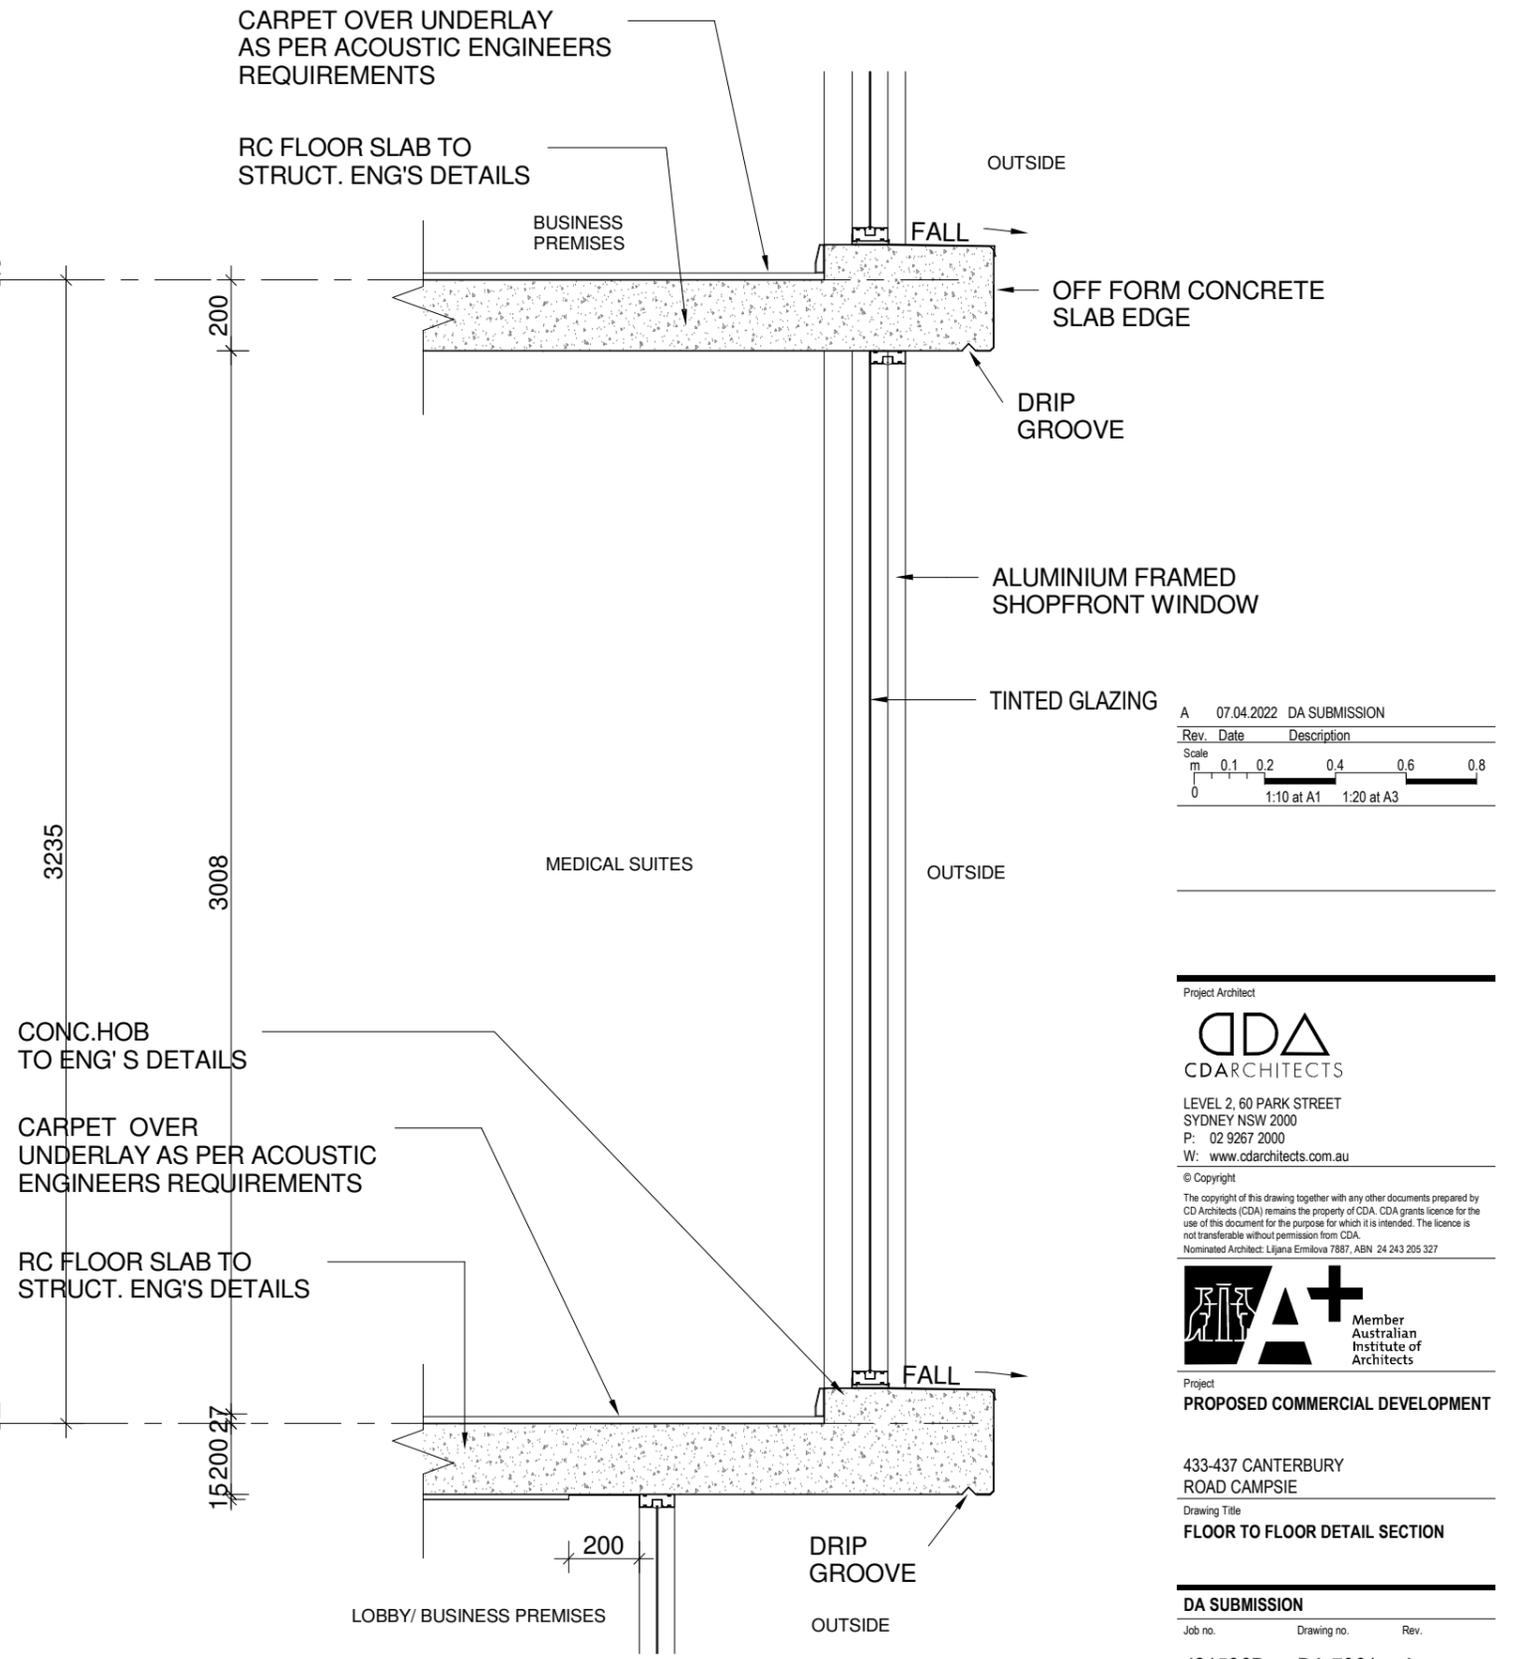

2 FLOOR TO FLOOR DETAIL SECTION - 3.25m - LEVEL 1 TO LEVEL 2 & LEVEL 2 TO ROOF LEVEL
 1: 10 at A1 1:20 at A3

Rev.	Date	Description
A	07.04.2022	DA SUBMISSION

Scale
 m 0 0.1 0.2 0.4 0.6 0.8
 0 1:10 at A1 1:20 at A3

Project Architect
DDA
 CDARCHITECTS
 LEVEL 2, 60 PARK STREET
 SYDNEY NSW 2000
 P: 02 9267 2000
 W: www.cdarchitects.com.au
 © Copyright
 The copyright of this drawing together with any other documents prepared by CD Architects (CDA) remains the property of CDA. CDA grants licence for the use of this document for the purpose for which it is intended. The licence is not transferable without permission from CDA.
 Nominated Architect: Lijana Emilova 7887, ABN 24 243 205 327




Project
PROPOSED COMMERCIAL DEVELOPMENT
 433-437 CANTERBURY ROAD CAMPSIE
 Drawing Title
FLOOR TO FLOOR DETAIL SECTION

DA SUBMISSION			
Job no.	Drawing no.	Rev.	Date
J21536D	DA 7061	A	OCT. 2021
Drawn by	Checked by	Approved by	Date
SP	RJ	ZC	OCT. 2021

REFERENCES
 DRAWINGS TO BE READ IN CONJUNCTION WITH BUT NOT LIMITED TO ALL STRUCTURAL ENGINEERS, STORMWATER ENGINEERS, LANDSCAPE ARCHITECTS, AND OTHER ASSOCIATED PLANS & REPORTS. REFER TO THE BASIS REPORT FOR ADDITIONAL REQUIREMENTS.


NOTES
 ALL DIMENSIONS AND SETOUTS ARE TO BE VERIFIED ON SITE AND ALL OMISSIONS OR ANY DISCREPANCIES TO BE NOTIFIED TO THE ARCHITECT.
 FIGURED DIMENSIONS TO BE USED AT ALL TIME.
 DO NOT SCALE MEASUREMENTS OFF DRAWINGS.

UNDER BENCH FRIDGE

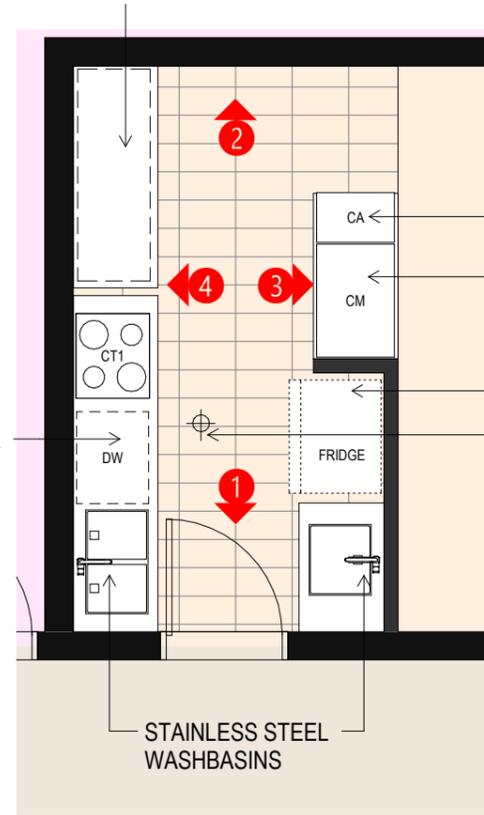


1 CAFE FITOUT PLAN

1 : 25 at A1 1 : 50 at A3

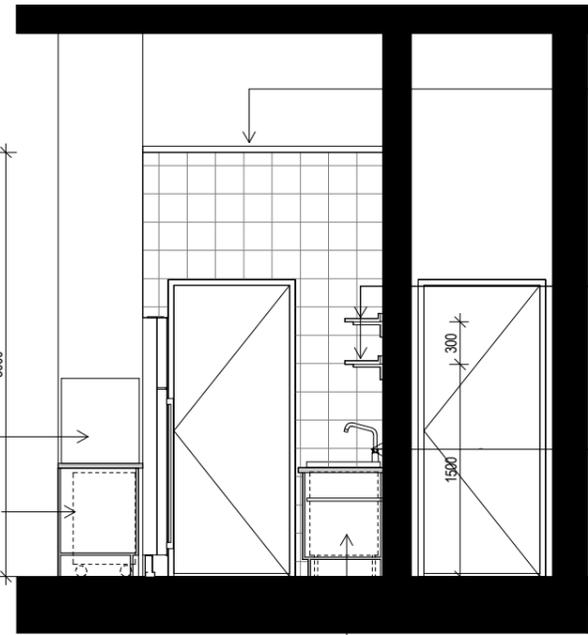

2 ELEVATION 1

1 : 25 at A1 1 : 50 at A3

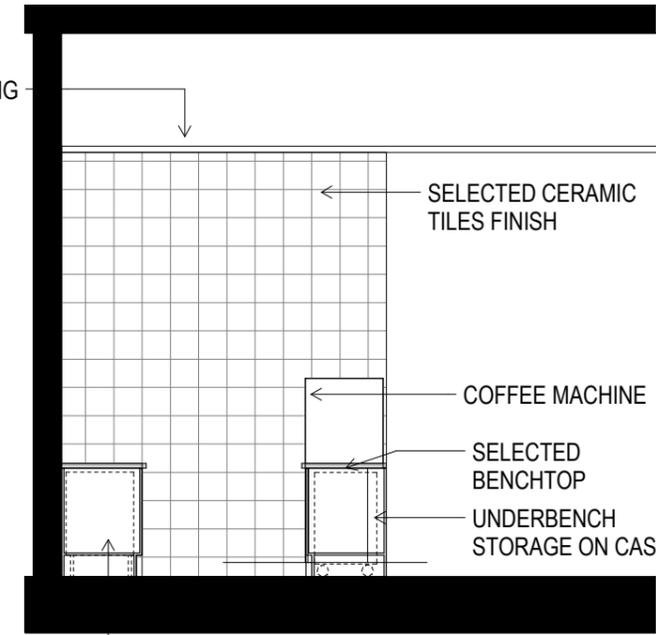


3 ELEVATION 2

1 : 25 at A1 1 : 50 at A3

A 12.09.2022 GENERAL AMENDMENTS


Rev.	Date	Description
0		

Scale
 m 0 0.25 0.5 1.0 1.5 2.0
 0 1:25 at A1 1:50 at A3

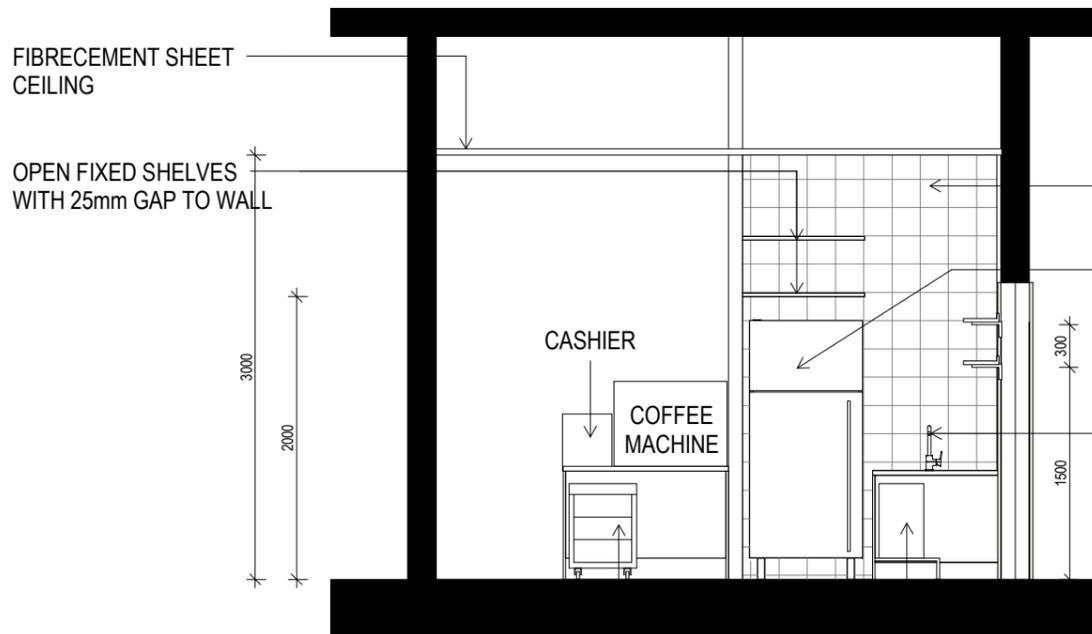

4 ELEVATION 3

1 : 25 at A1 1 : 50 at A3

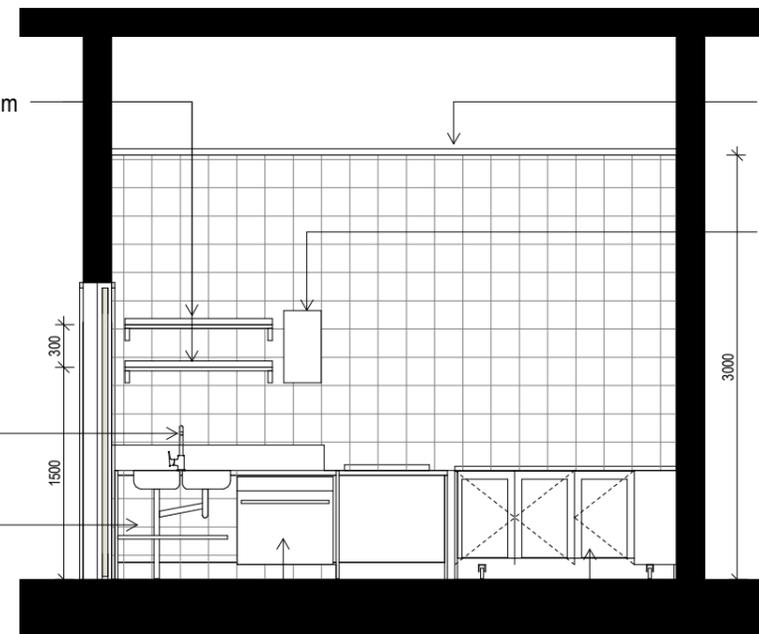

5 ELEVATION 4

1 : 25 at A1 1 : 50 at A3

Project Architect
DDA
 CDARCHITECTS
 LEVEL 2, 60 PARK STREET
 SYDNEY NSW 2000
 P: 02 9267 2000
 W: www.cdarchitects.com.au
 © Copyright
 The copyright of this drawing together with any other documents prepared by CD Architects (CDA) remains the property of CDA. CDA grants licence for the use of this document for the purpose for which it is intended. The licence is not transferable without permission from CDA.
 Nominated Architect: Lijana Emilova 7887, ABN 24 243 205 327



Project
PROPOSED COMMERCIAL DEVELOPMENT
 433-437 CANTERBURY ROAD CAMPSIE
 Drawing Title
CAFE DETAILS

DA SUBMISSION

Job no.	Drawing no.	Rev.
J21536D	DA 7071	A

Drawn by	Checked by	Approved by	Date
SP	RJ	ZC	OCT. 2021