


1. Basement Level C
Scale 1:100

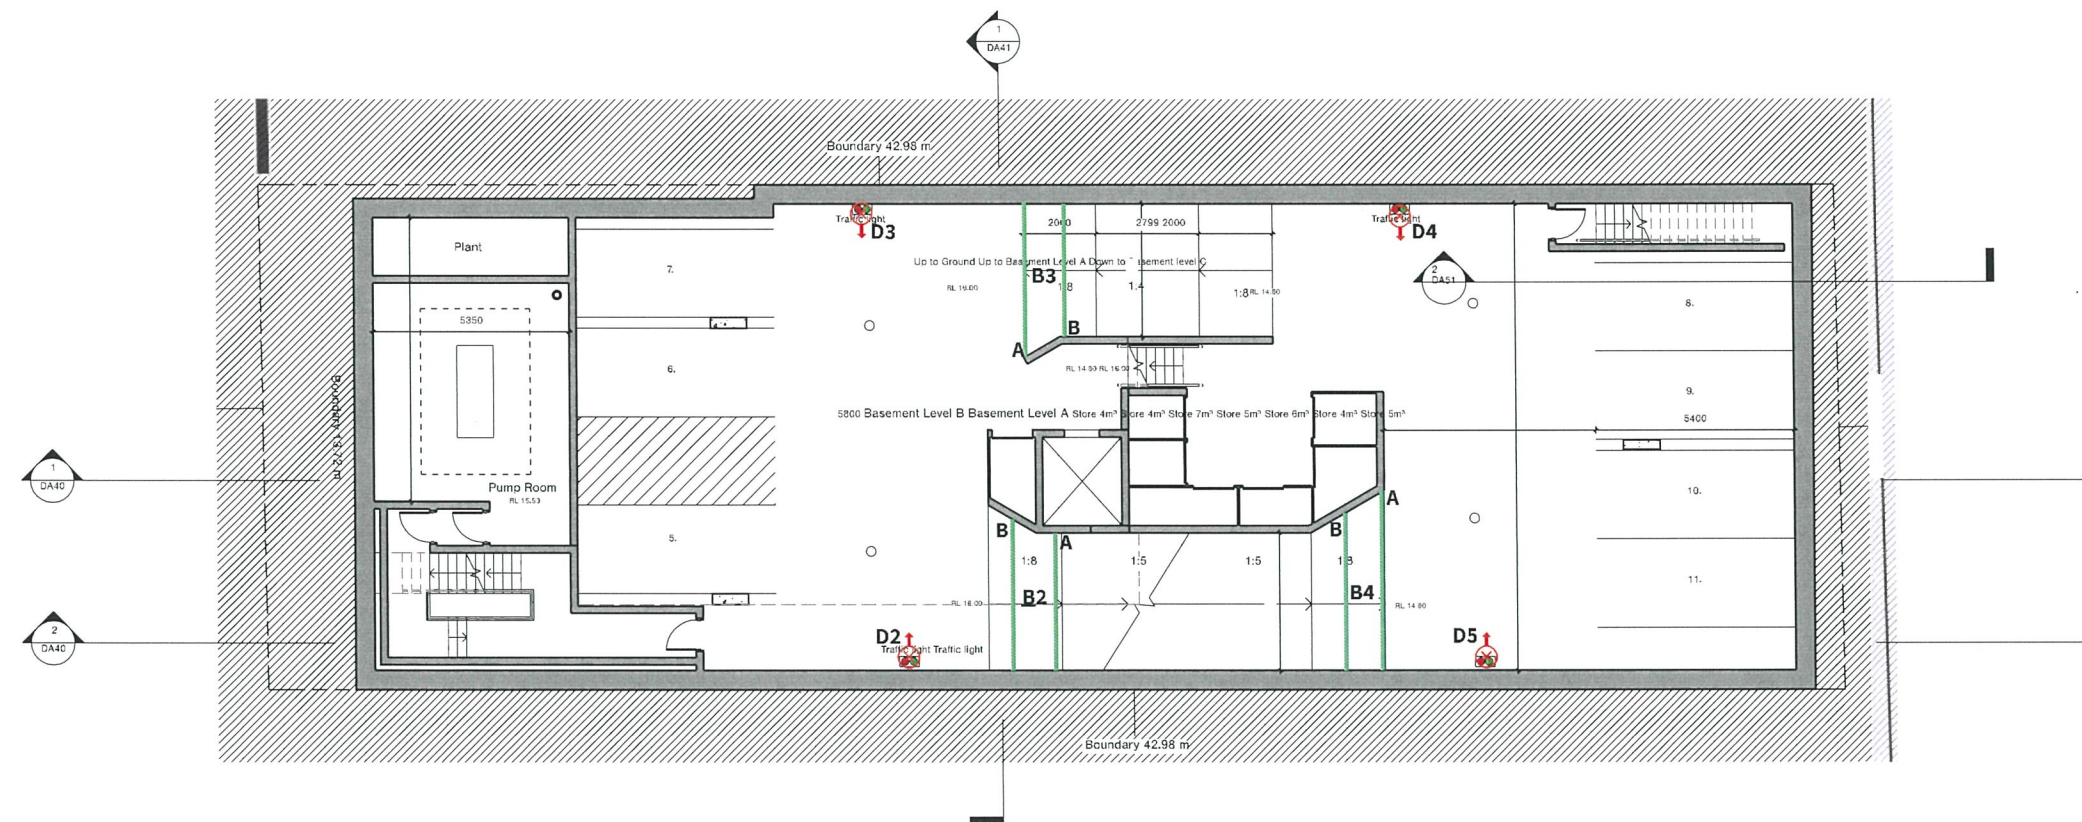

Lower Ground and Basement 2. Scale 1:100

Issue	Description	Date
C	Issue for Consultant Quotation	13/03/24
D	Issue for Client Approval	19/03/24
E	Issue for Consultants	11/04/24
F	Issue for Coordination	04/06/24
G	Issue for DA	26/06/24
H	Basements revised	02/07/24
I	Issue for DA	19/07/24
J	Issue for DA	19/11/24

DEVELOPMENT APPLICATION

Figured dimensions only to be used. Do not scale off Drawings. Any discrepancies to be verified on site. It is a requirement that all building materials installed to the drawings & specifications provided by Couvaras Architects must be compliant with the National Construction Code, the Building Code of Australia, the Australian Standards and any other applicable laws or regulations.

NOT FOR CONSTRUCTION


couvaras
ARCHITECTS

>A Level 1, 95 Cronulla Street, Cronulla NSW 2230 >P 02 9527 7459 >A Suite 1, Ground Floor, Enterprise 1, Innovation Campus, Squires Way, Wollongong NSW 2500 >P 02 4258 3453

>E architect@couvaras.com >W www.couvaras.com Nominated Architects: Peter Couvaras Reg No. 7344 Christopher Stringer Reg No. 12760

Project: 27 Addison St, Shellharbour

Client: Indiegro PTY LTD

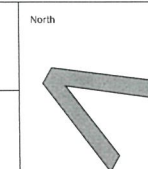

Drawing Name: Floor Plan - Basement Levels

Project Date: 22 August 2023 Scale: 1:100 @ A1

Project No: 23023 Issue No: Issue L

Sheet No: DA20