


ORIGINAL PLAN
ACOUSTIC BARRIER

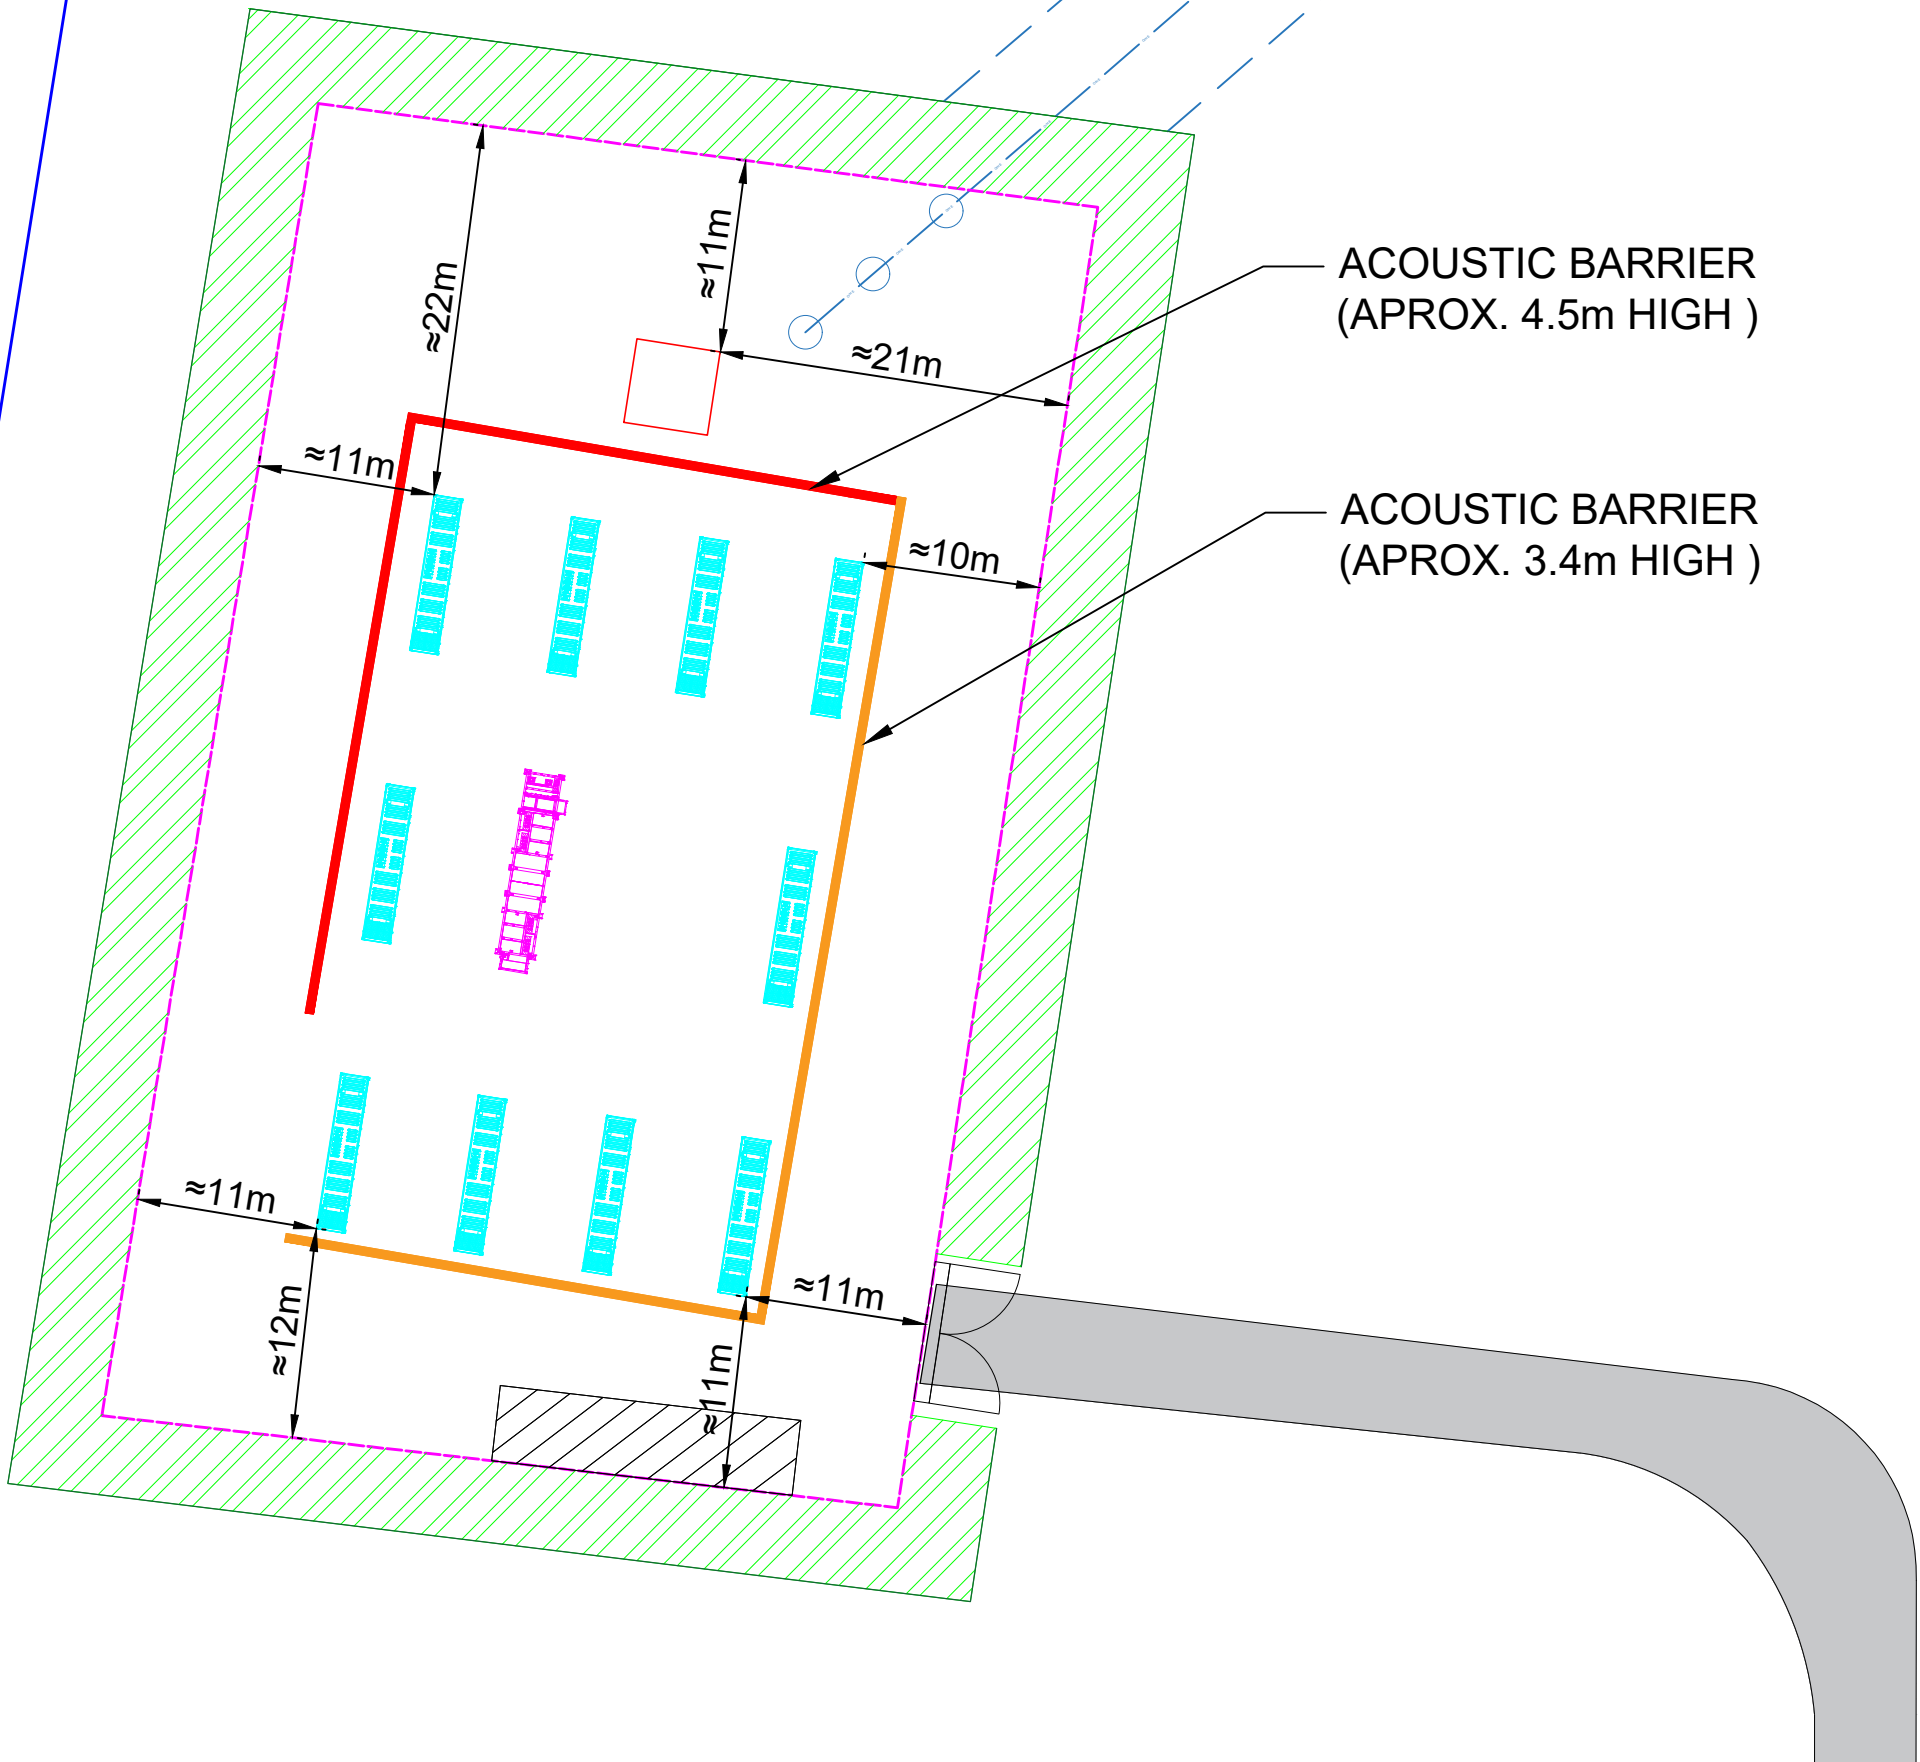

LEGEND			
	SITE ACCESS GATE AND ROAD		UPGRADED ACCESS (GRAVEL CONDITIONS)
	BATTERY		EXISTING ROAD
	MVPS		EXISTING FARM FENCE
	HV SWITCHGEAR		BESS SECURITY FENCE 1.8 METER HIGH CHAIN MESH SECURITY FENCE GALVANISED STEEL
	EXISTING O/H LINE		TITLE BOUNDARY
	EXISTING LINE EASEMENT		NEIGHBORING BOUNDARIES
	EXISTING HV POLE/TOWER		ONE ROW LANDSCAPE
	NEW UNDERGROUND LINE		TWO ROWS LANDSCAPE
	NEW LINE EASEMENT		RESIDENTIAL PROPERTY
	NEW HV POLE/TOWER		CAR PARK AREA
	INFRASTRUCTURE AND EASEMENT EXCLUSION ZONE		TREES TO BE REMOVED (ALL TREES IN THE MARKED AREA)
	EXISTING TREES		EXISTING DAM
	TREE TO BE REMOVED (MARKED)		SHED TO BE RELOCATED (TBC)
	TELSTRA UNDERGROUND CABLE		WATER TANK

REVISIONS					
REV	STATUS	DESCRIPTION	DATE	D.B.	C.B.
A	FA	INITIAL ISSUE	30/04/2024	XZ	AJ

PROJECT DETAILS:	MURRUMBATEMAN DISTRIBUTION BESS 3 TURTON PLACE MURRUMBATEMAN, NEW SOUTH WALES 2582 +61 9520 149 04964
CLIENT DETAILS:	ACENERGY PTY LTD
DRAWING TITLE:	SITE PLAN 2 OF 2

COPYRIGHT OF THIS DRAWING RESERVED BY ACENERGY PTY LTD. NO PART OF THIS DOCUMENT MAY BE REPRODUCED OR COPIED IN ANY FORM OR BY ANY MEANS WITHOUT CONSENT OF ACENERGY.

DRAWING NR: G-1.2_023118		
DRAWN BY: XZ	APPROVED BY: AJ	PROJECT MGR: LZ
SCALE: AS INDICATED	ISSUE: FOR APPROVAL	ISSUE DATE: 30/04/2024
SHEET SIZE: A3	PROJECT NO: 23118	REV. NO: A

