


Glengarry Clinic - Location Plan

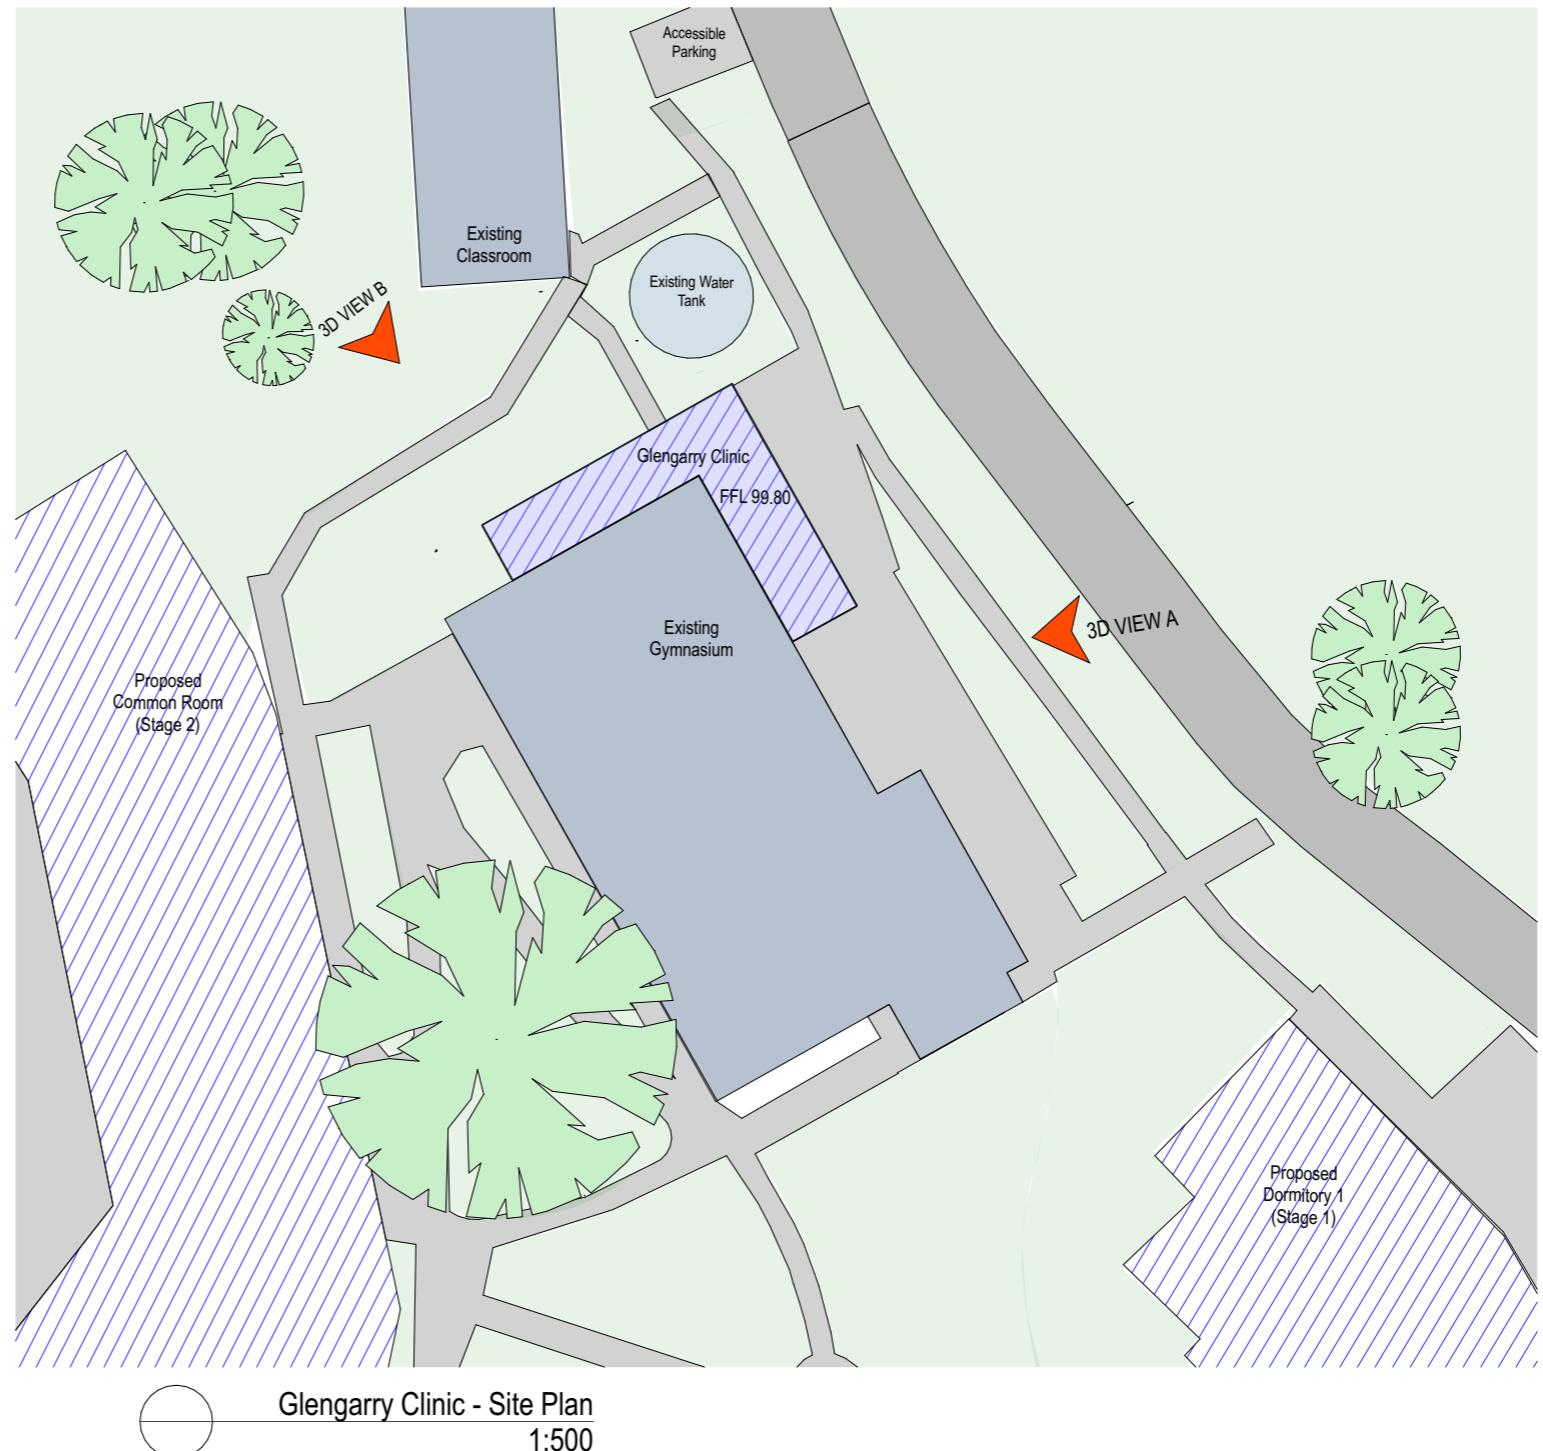

**Legend**

- Existing pathway
- Existing road
- Existing buildings
- Proposed buildings

**General Notes:**  
 Any discrepancies to be brought to Architects attention  
 Use figure dimensions in preference to scaling  
 Only figures are to be used for architectural drawings  
 Do not examine site and verify conditions and dimensions  
 This drawing remains the property of the Architect  
 Client is granted conditional license to use the drawings  
 Architect has the right to cancel the license  
 Transfer of the Licensee is prohibited  
 Electronic data transfer must be scanned for viruses before use  
 Any loss or damage (including consequential damage) caused to the recipient of electronic data, by its direct or indirect use, is not the liability of the Architect  
 Refer to hard copies for accuracy of electronic data  
 Copyright reserved by the Architect

|       |             |             |     |
|-------|-------------|-------------|-----|
| 1     | 18 Nov 2024 | Preliminary |     |
| Issue | Date        | Amendment   | CHK |




**BAXTER & JACOBSON**  
 ARCHITECTS  
 SYDNEY MANLY NSW AUSTRALIA  
 BYRON BAY NSW AUSTRALIA  
 Nominated Architects  
 D Jacobson #4259 & M Baxter #4831

PHONE +612 9977 7648  
 EMAIL mark@bja.net.au  
 WEB [www.bja.net.au](http://www.bja.net.au)

Project Glengarry Campus  
 Client The Scots College  
 Address 369 Jacks Corner Rd,  
 Kangaroo Valley

Design Stage  
 Title  
**Development Application**  
**Glengarry Clinic - Site Plan**

Job No **433.02** Drawing no.  
 Drawn **DA** Davrap  
 Checked **LS** Issue  
 Scale **1:500** 1  
 18/11/24

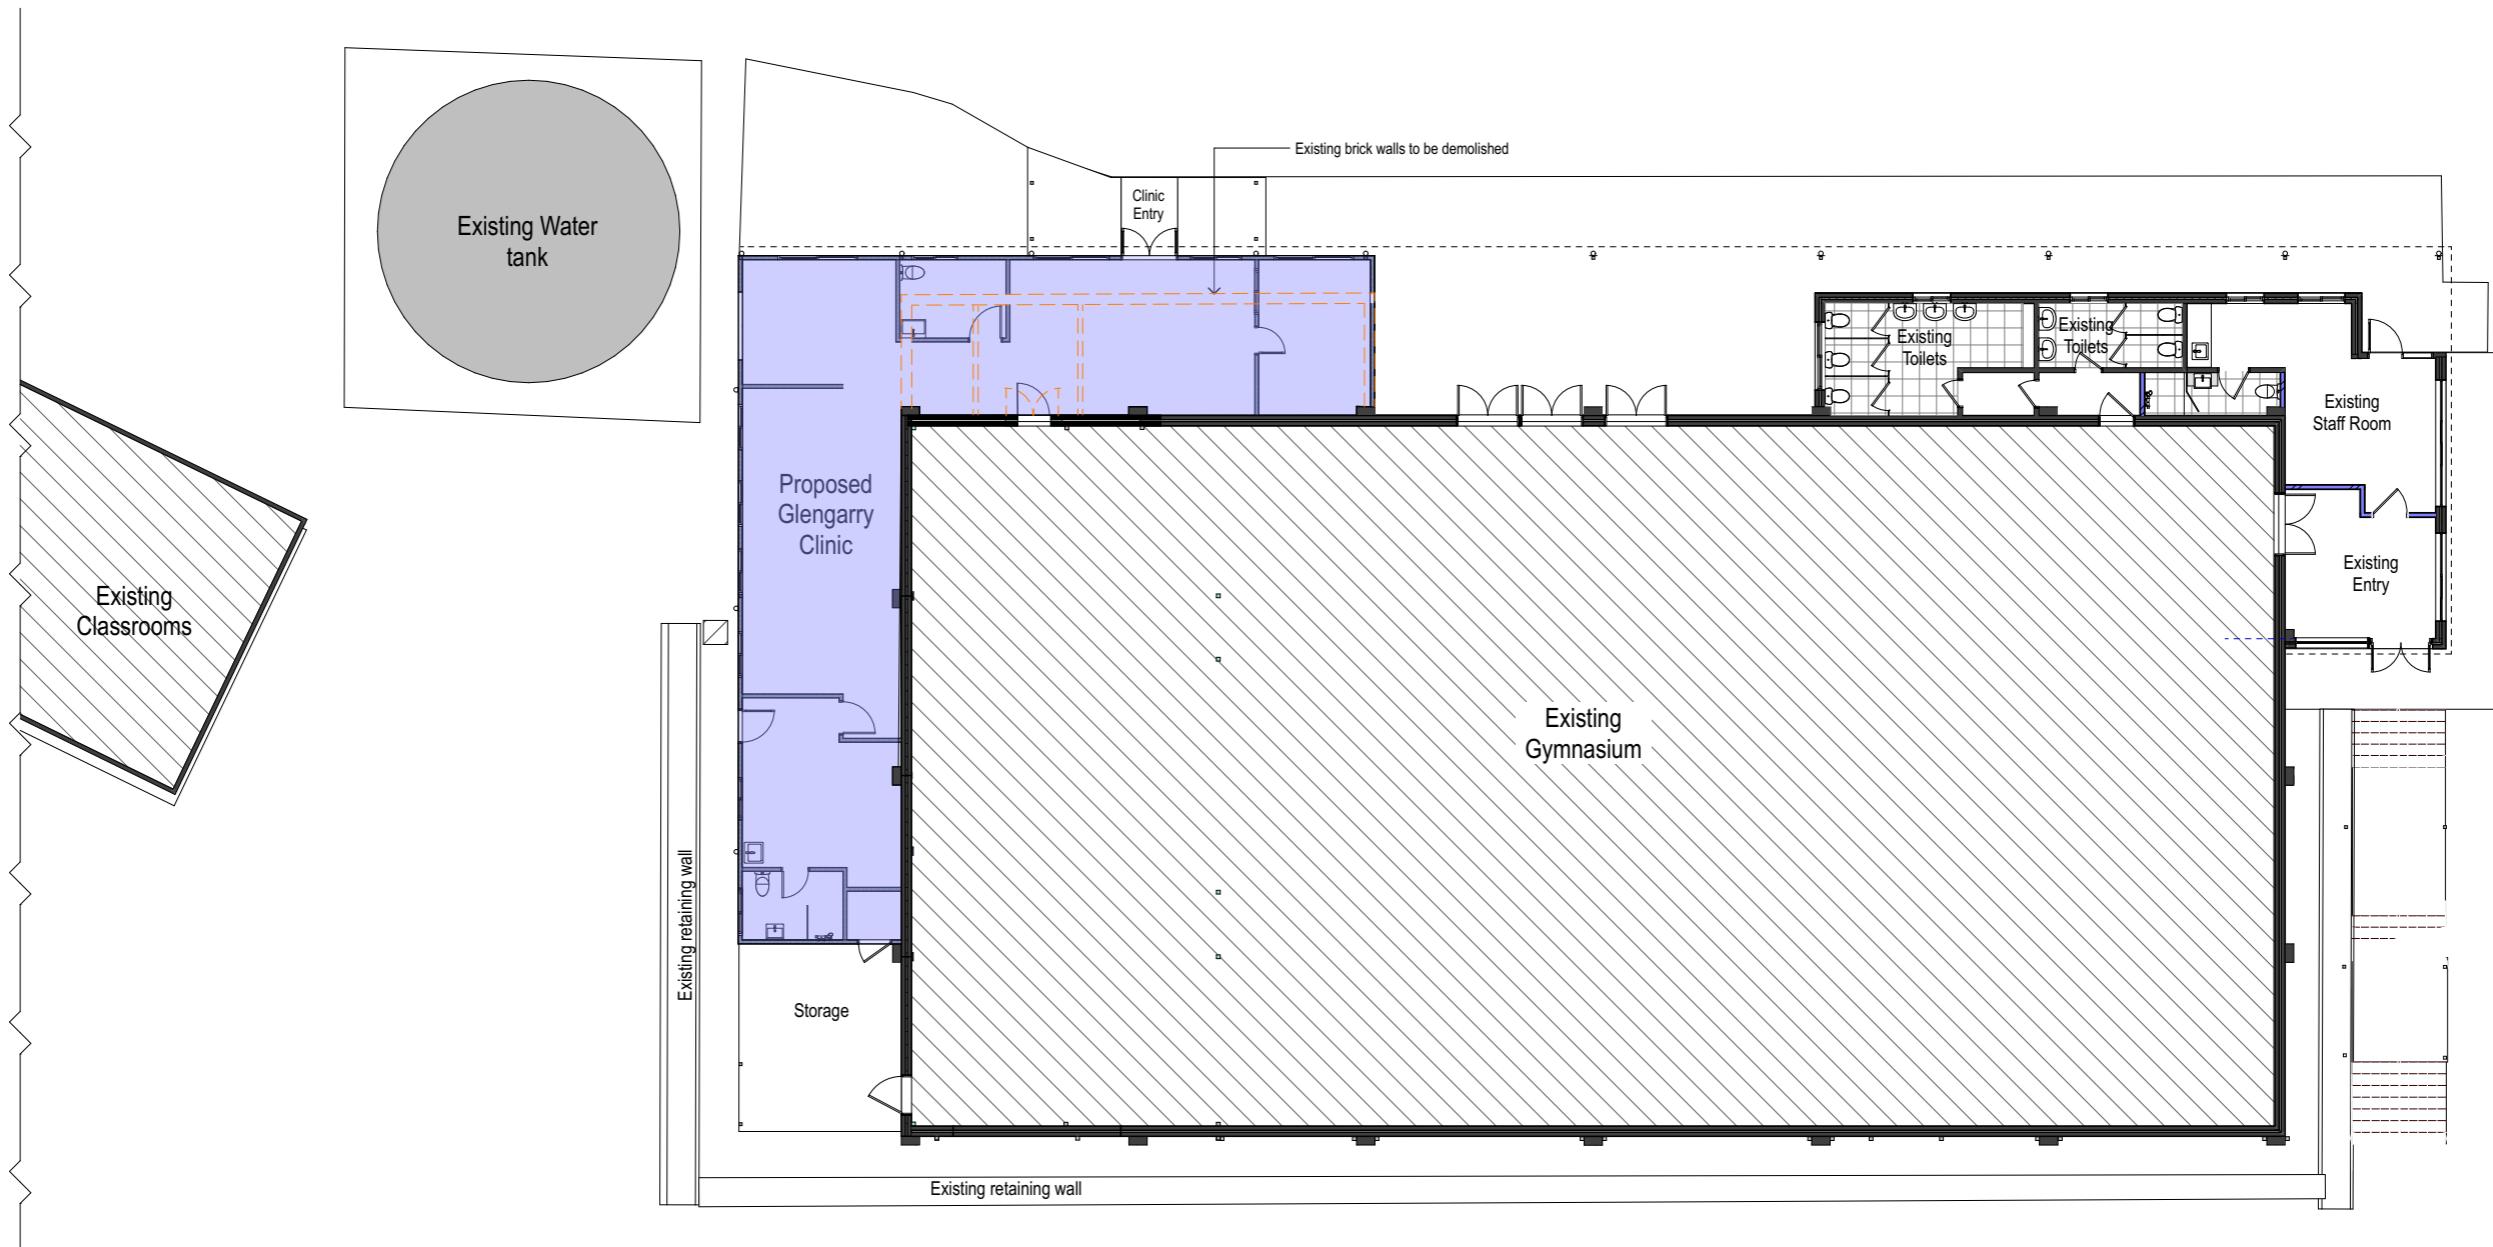


#### Legend

|  |                         |
|--|-------------------------|
|  | Natural ground          |
|  | Insulation as specified |
|  | Existing Gymnasium      |
|  | Existing walls          |
|  | Proposed walls          |
|  | Demolished walls        |
|  | Proposed works          |

|     |                             |
|-----|-----------------------------|
| DP  | Downpipes                   |
| RL  | Reduced level               |
| FFL | Finished floor level        |
| HWS | Hot water system            |
| SIP | Structural Insulated panels |
| St  | Storage area                |
| D   | Door numbers                |
| WI  | Window numbers              |
| BAL | Bushfire Attack Level       |
| SL  | Sliding sash                |
| PG  | Fixed sash                  |

**General Notes:**  
 \*Any discrepancies to be brought to Architects attention  
 \*Use figure dimensions in preference to scaling  
 \*Only site specific dimensions are accurate  
 \*Do not examine site and verify conditions and dimensions  
 \*This drawing remains the property of the Architect  
 \*Client is granted conditional license to use the drawing  
 \*Transfer of the Licence is prohibited  
 \*Architects have the right to cancel the license  
 \*Electronic data transfer is to be made via the license  
 \*Any loss or damage (including consequential damage) caused to the recipient of electronic data, by its direct or indirect use, is not the liability of the Architect  
 \*Refer to hard copies for accuracy of electronic data  
 \*Copyright reserved by the Architect

|       |             |             |     |
|-------|-------------|-------------|-----|
| 1     | 18 Nov 2024 | Preliminary | CHK |
| Issue | Date        | Amendment   | CHK |

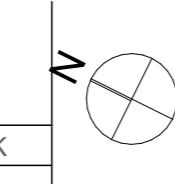


**BAXTER & JACOBSON**  
 ARCHITECTS  
 SYDNEY MANLY NSW AUSTRALIA  
 BYRON BAY NSW AUSTRALIA  
 Nominated Architects  
 D Jacobson #4259 & M Baxter #4831

PHONE +612 9977 7648  
 EMAIL mark@bja.net.au  
 WEB [www.bja.net.au](http://www.bja.net.au)

Project Glengarry Campus  
 Client The Scots College  
 Address 369 Jacks Corner Rd,  
 Kangaroo Valley


Design Stage  
 Title  
**Development Application**  
**Glengarry Clinic - Layout Plan**

Job No **433.02** Drawing no.  
 Drawn **DA** Davrap  
 Checked **LS** Issue  
 Scale **1:200** 1  
 18/11/24

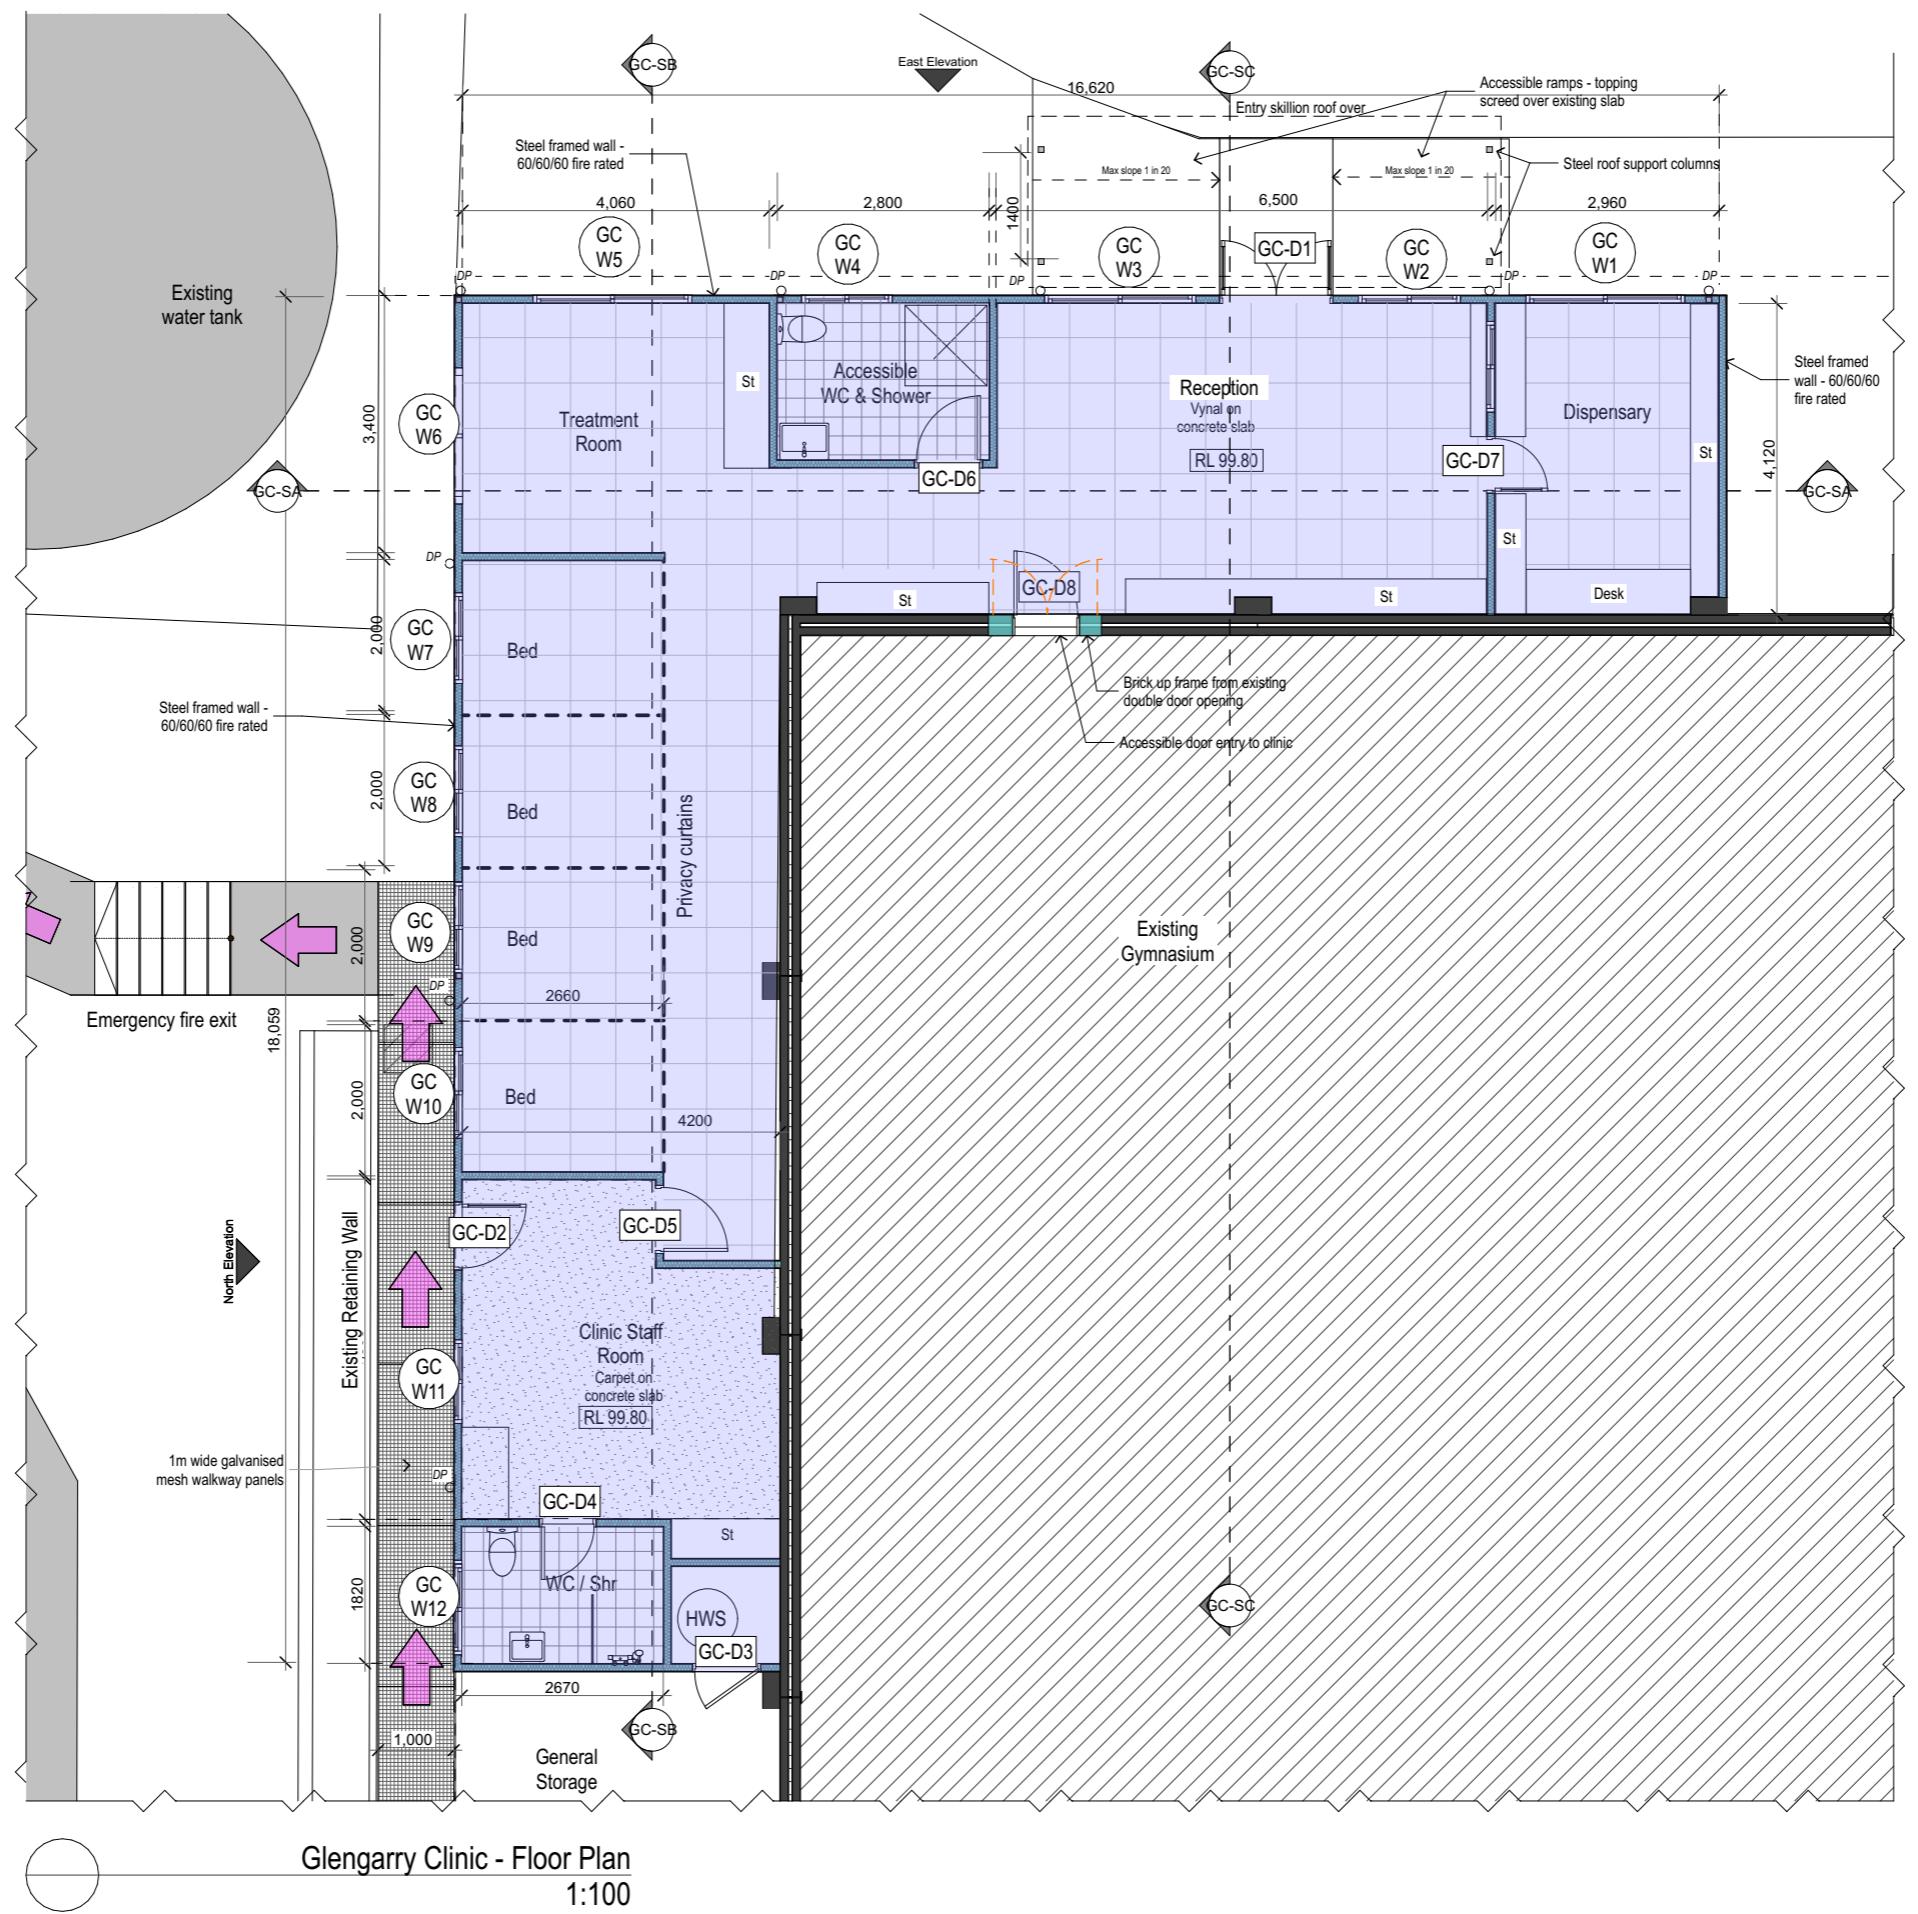

**General Notes:**  
 \*Any discrepancies to be brought to Architects attention  
 \*Use figure dimensions in preference to scaling  
 \*Only figures are to be used for architectural calculations  
 \*Do not examine site and verify conditions and dimensions  
 \*This drawing remains the property of the Architect  
 \*Client is granted conditional license to use the drawings  
 \*Transfer of the License is prohibited  
 \*Architects have the right to terminate the license  
 \*Electronic data transfer should be scanned for viruses before use  
 \*Any loss or damage (including consequential damage) caused to the recipient of electronic data, by its direct or indirect use, is not the liability of the Architect  
 \*Refer to hard copies for accuracy of electronic data  
 \*Copyright reserved by the Architect

|       |             |             |     |
|-------|-------------|-------------|-----|
| 1     | 18 Nov 2024 | Preliminary |     |
| Issue | Date        | Amendment   | CHK |

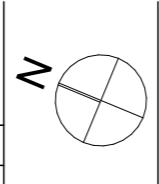


**BAXTER & JACOBSON**  
 ARCHITECTS  
 SYDNEY MANLY NSW AUSTRALIA  
 BYRON BAY NSW AUSTRALIA  
 Nominated Architects  
 D Jacobson #4259 & M Baxter #4831

PHONE +612 9977 7648  
 EMAIL mark@bja.net.au  
 WEB [www.bja.net.au](http://www.bja.net.au)

Project Glengarry Campus  
 Client The Scots College  
 Address 369 Jacks Corner Rd,  
 Kangaroo Valley


**Development Application**  
**Glengarry Clinic - Floor Plan**

Job No 433.02 Drawing no.  
 Drawn Davrap DA GC.10  
 Checked LS Issue 1  
 Scale 1:100 18/11/24

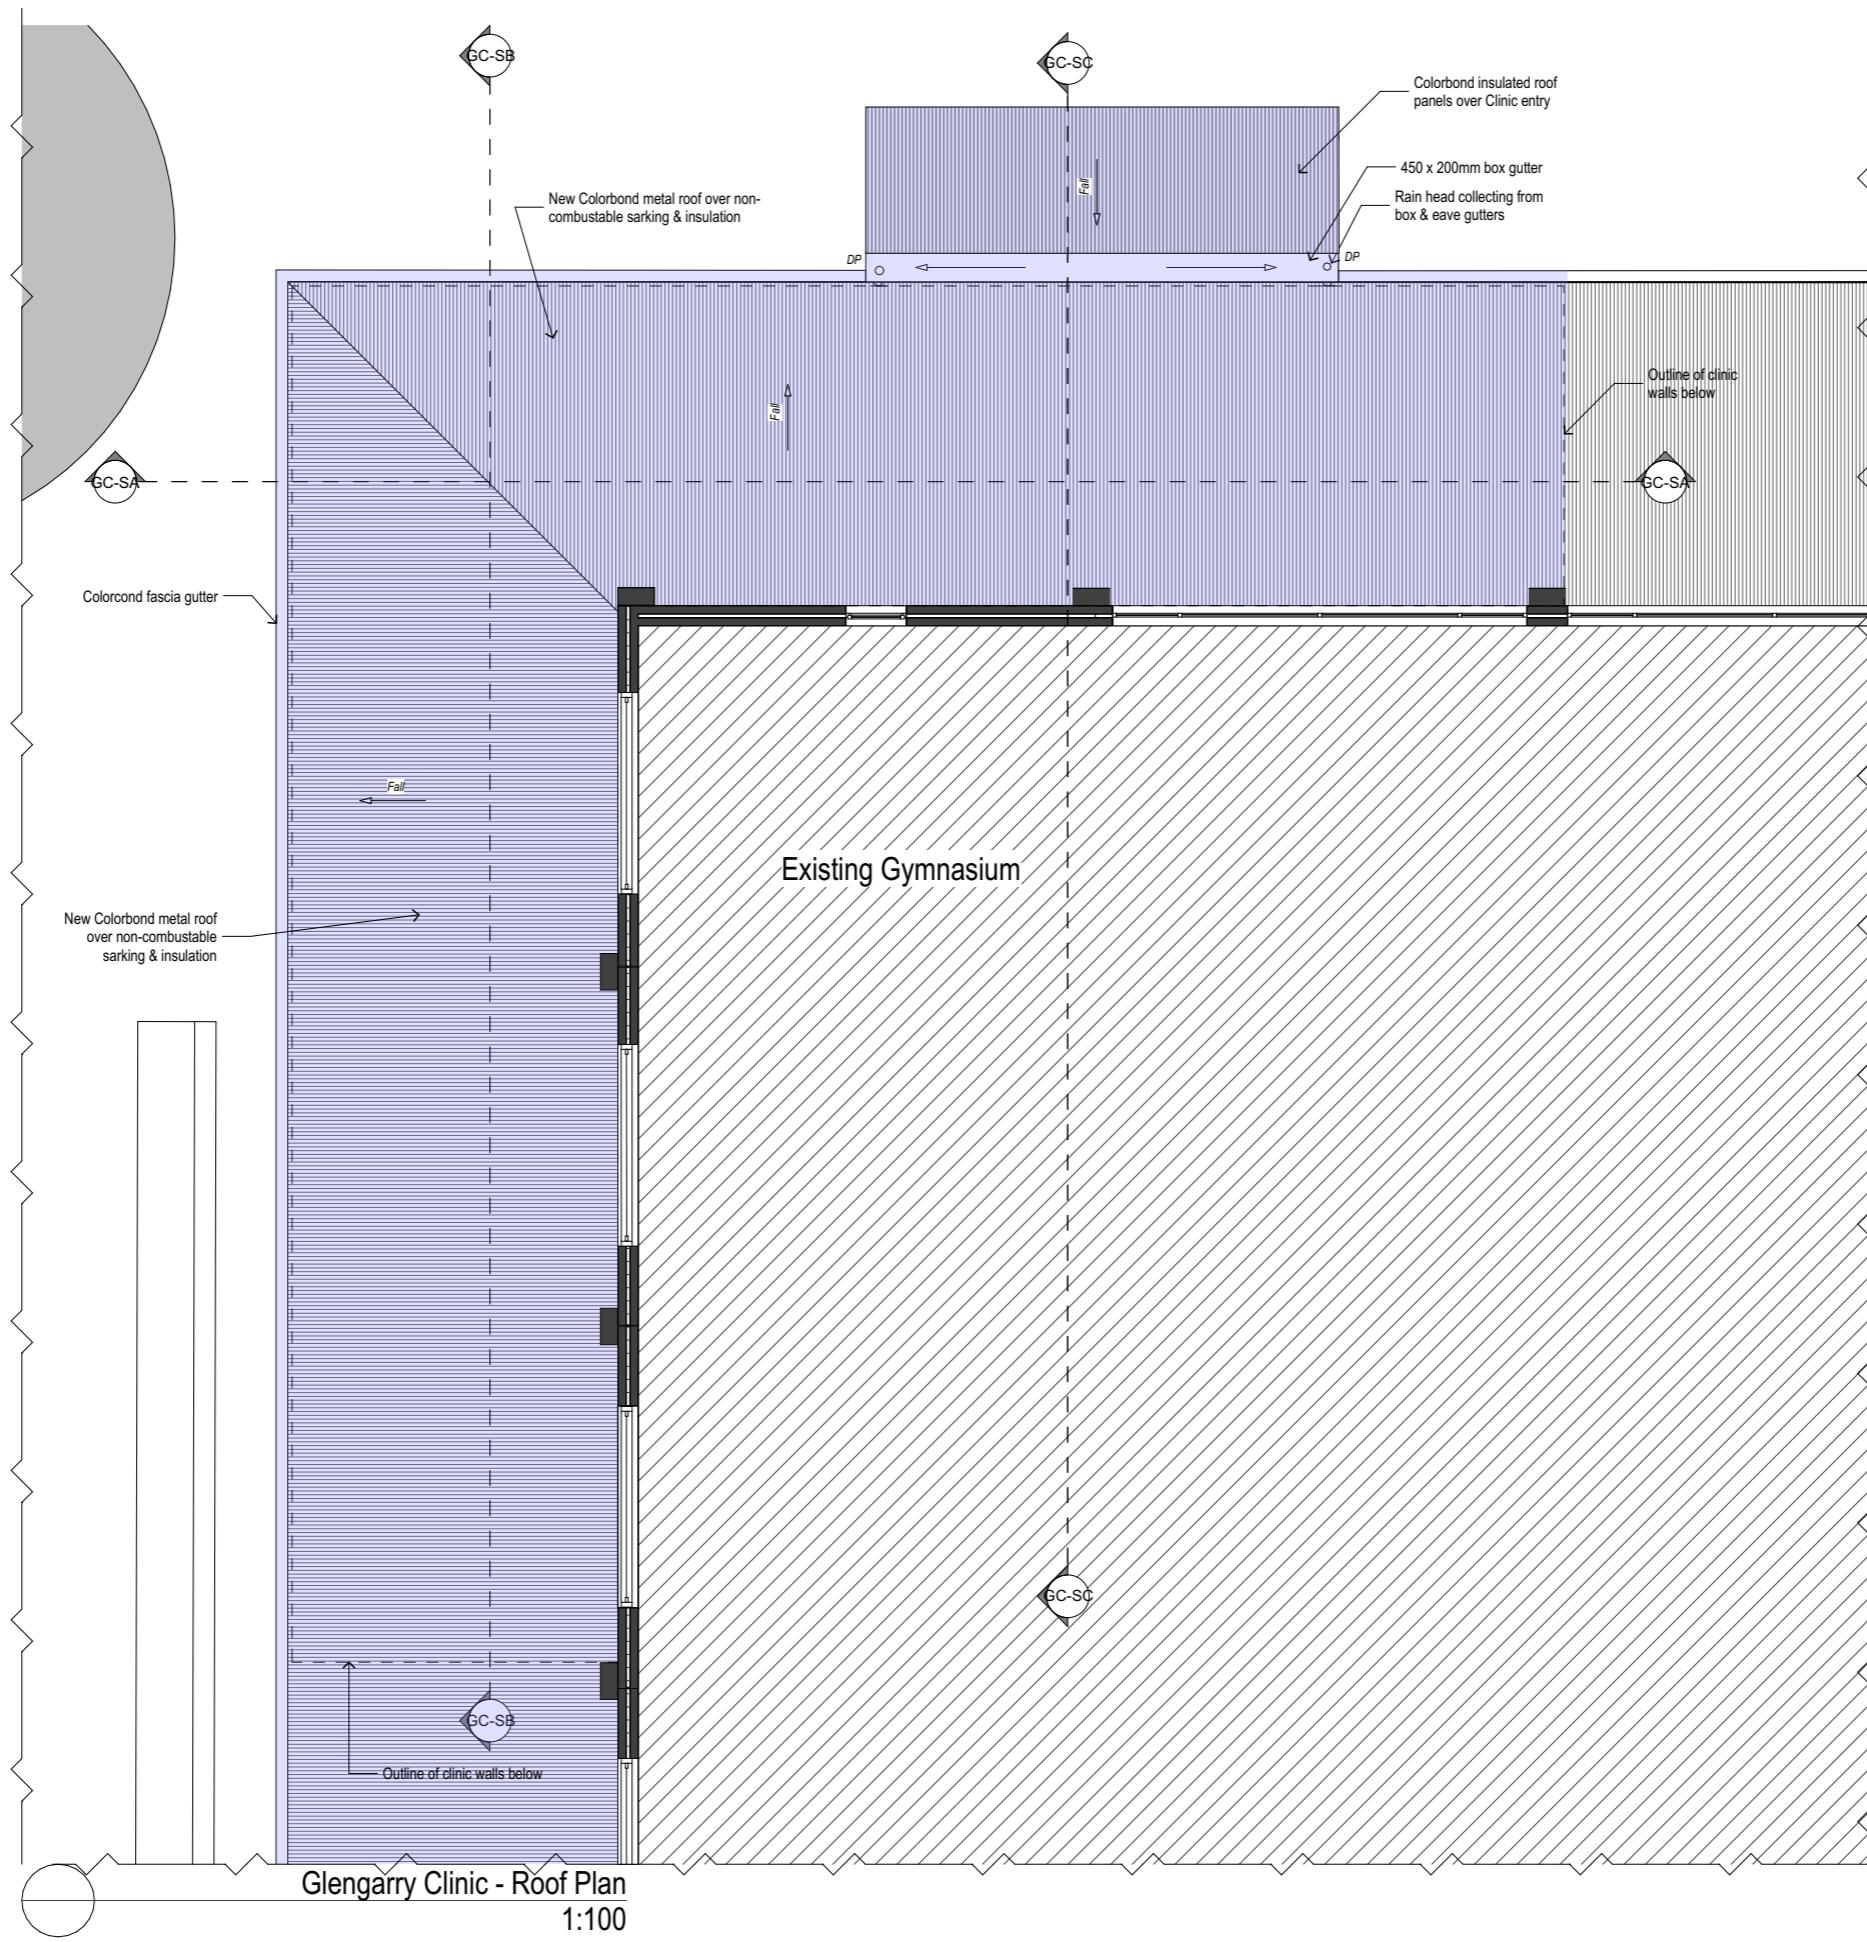

**General Notes:**  
 \*Any discrepancies to be brought to Architects attention  
 \*Use figure dimensions in preference to scaling  
 \*Only figures and dimensions are accurate  
 \*Do not examine site and verify conditions and dimensions  
 \*This drawing remains the property of the Architect  
 \*Client is granted conditional license to use the drawing  
 \*Architects have the right to terminate the license  
 \*Electronic data transfer should be scanned for viruses before use  
 \*Any loss or damage (including consequential damage) caused to the recipient of electronic data, by its direct or indirect use, is not the liability of the Architect  
 \*Refer to hard copies for accuracy of electronic data  
 \*Copyright reserved by the Architect

|       |             |             |     |
|-------|-------------|-------------|-----|
| 1     | 18 Nov 2024 | Preliminary |     |
| Issue | Date        | Amendment   | CHK |

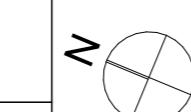


**BAXTER & JACOBSON**  
 ARCHITECTS  
 SYDNEY MANLY NSW AUSTRALIA  
 BYRON BAY NSW AUSTRALIA  
 Nominated Architects  
 D Jacobson #4259 & M Baxter #4831

PHONE +612 9977 7648  
 EMAIL mark@bja.net.au  
 WEB [www.bja.net.au](http://www.bja.net.au)

Project Glengarry Campus  
 Client The Scots College  
 Address 369 Jacks Corner Rd,  
 Kangaroo Valley


Design Stage  
 Application  
 Title  
**Development Application**  
**Glengarry Clinic - Roof Plan**

Job No 433.02 Drawing no.  
 Drawn Davrap DA GC.11  
 Checked LS Issue 1  
 Scale 1:100  
 18/11/24

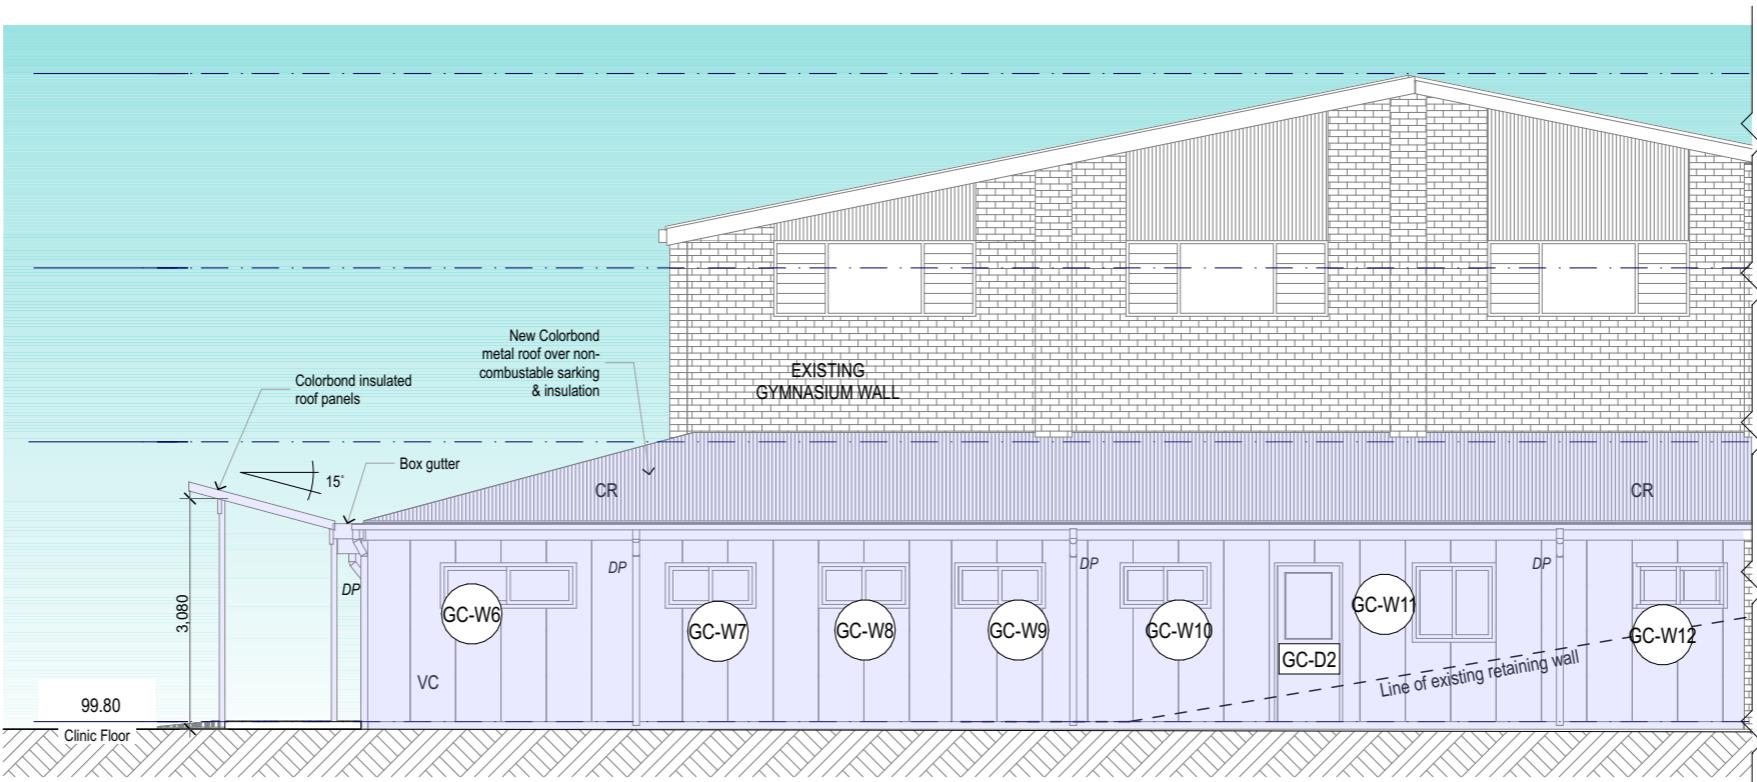


Campus Clinic- North Elevation

1:100

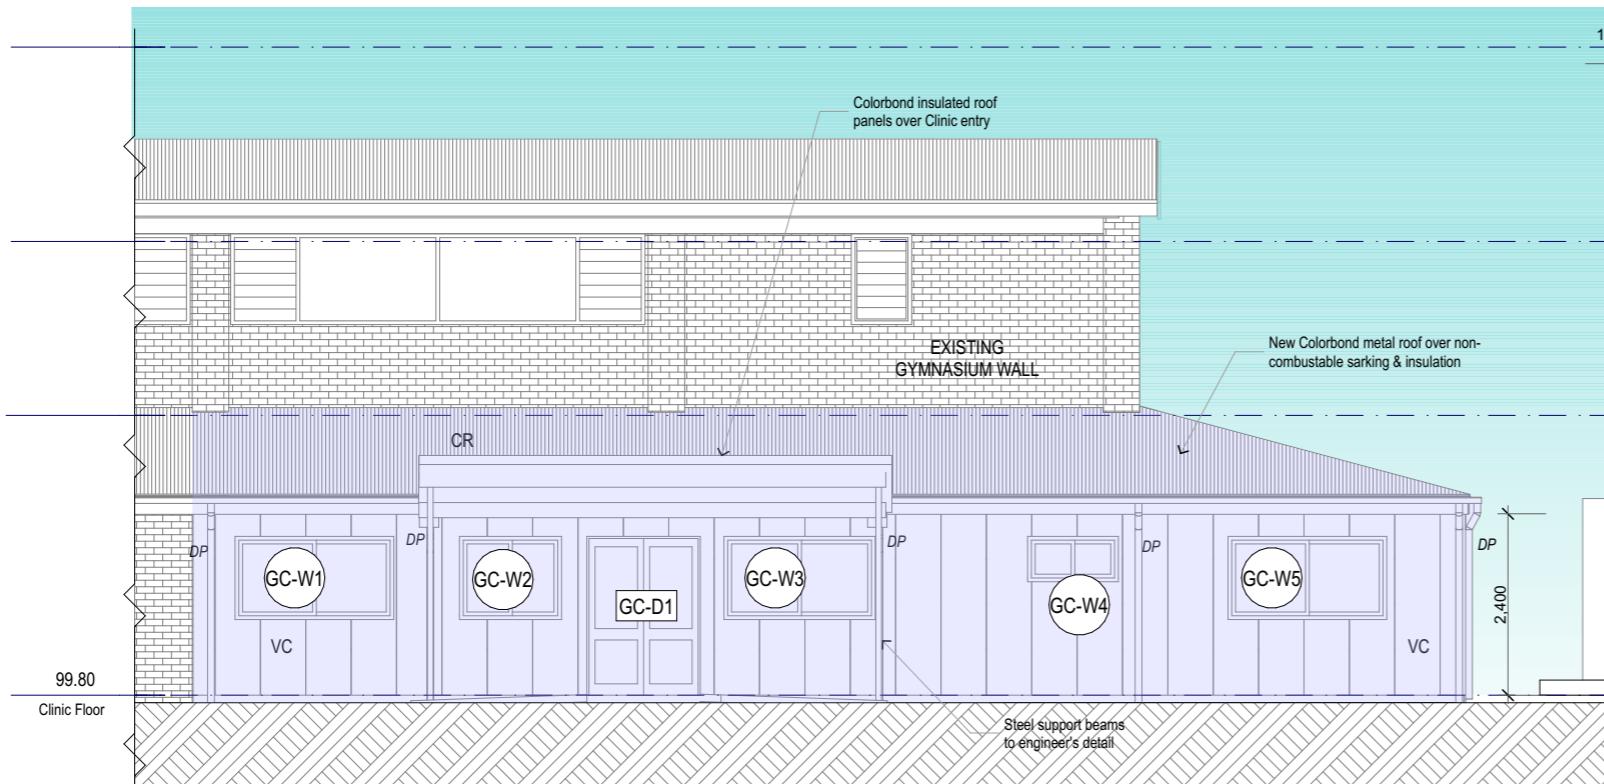

Campus Clinic- East Elevation

1:100

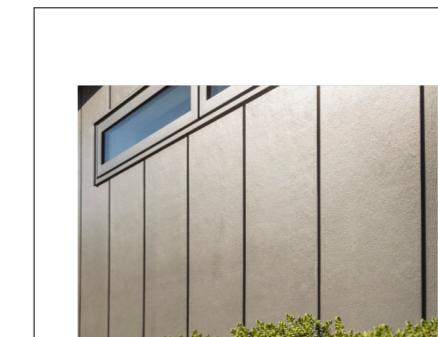

VC Vertical fibre-cement cladding  
Colour: Dulux 'Beige Royal'



CR Colorbond custom orb roofing  
Colour: Woodland grey

NOTE: EXTERNAL WALLS TO BE  
60/60/60 FIRE RATED

## EXTERNAL FINISHES

### Legend

|  |                         |
|--|-------------------------|
|  | Natural ground          |
|  | Insulation as specified |
|  | Existing Gymnasium      |
|  | Existing walls          |
|  | Proposed walls          |
|  | Demolished walls        |
|  | Proposed works          |

|     |                             |
|-----|-----------------------------|
| DP  | Downpipes                   |
| RL  | Reduced level               |
| FFL | Finished floor level        |
| HWS | Hot water system            |
| SIP | Structural Insulated panels |
| St  | Storage area                |
| DI  | Door numbers                |
| WI  | Window numbers              |
| BAL | Bushfire Attack Level       |
| SL  | Sliding sash                |

| Job No  | 433.02 | Drawing no. |
|---------|--------|-------------|
| Drawn   | DA     | GC.20       |
| Checked | LS     | Issue       |
| Scale   | 1:100  | 1           |

**General Notes:**  
 \*Any discrepancies to be brought to Architects attention  
 \*Use figure dimensions in preference to scaling  
 \*Only figures and dimensions are accurate  
 \*Subject to examine site and verify conditions and dimensions  
 \*This drawing remains the property of the Architect  
 \*Client is granted conditional license to use the drawing  
 \*Transfer of the Licence is prohibited  
 \*Architects have the right to cancel the license  
 \*Electronic data transfers should be scanned for viruses before use  
 \*Any loss or damage (including consequential damage) caused to the recipient of electronic data, by its direct or indirect use, is not the liability of the Architect  
 \*Refer to hard copies for accuracy of electronic data  
 \*Copyright reserved by the Architect

|       |             |             |     |
|-------|-------------|-------------|-----|
| 1     | 18 Nov 2024 | Preliminary |     |
| Issue | Date        | Amendment   | CHK |




SYDNEY MANLY NSW AUSTRALIA  
BYRON BAY NSW AUSTRALIA  
Nominated Architects  
D Jacobson #4259 & M Baxter #4831

PHONE +61 9977 7648  
EMAIL mark@bja.net.au  
WEB [www.bja.net.au](http://www.bja.net.au)


Project Glengarry Campus  
Client The Scots College  
Address 369 Jacks Corner Rd,  
Kangaroo Valley

Design Stage  
Title  
**Development Application**  
**Glengarry Clinic - Elevations**

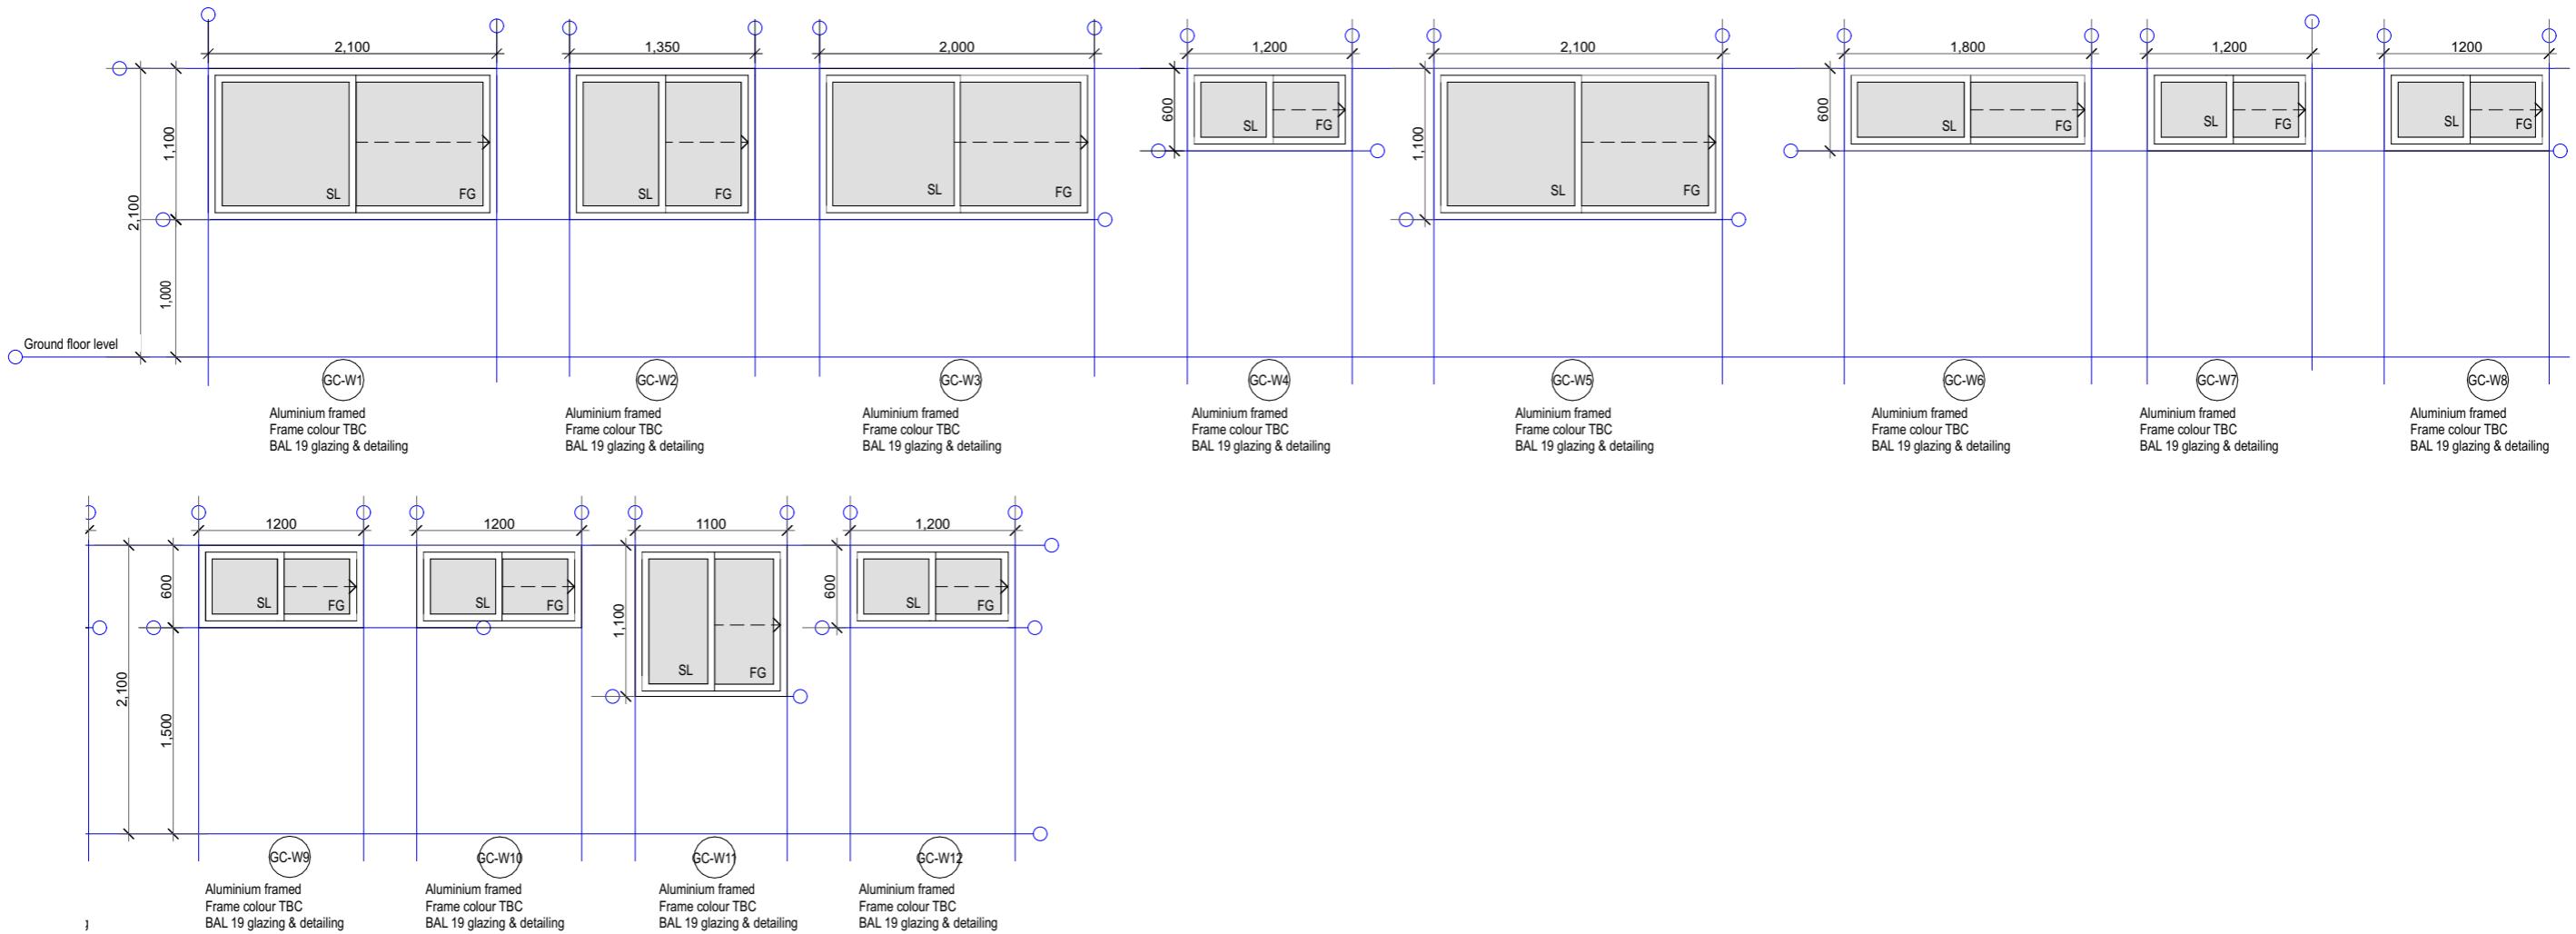

### Window Schedule


Scale 1 : 50

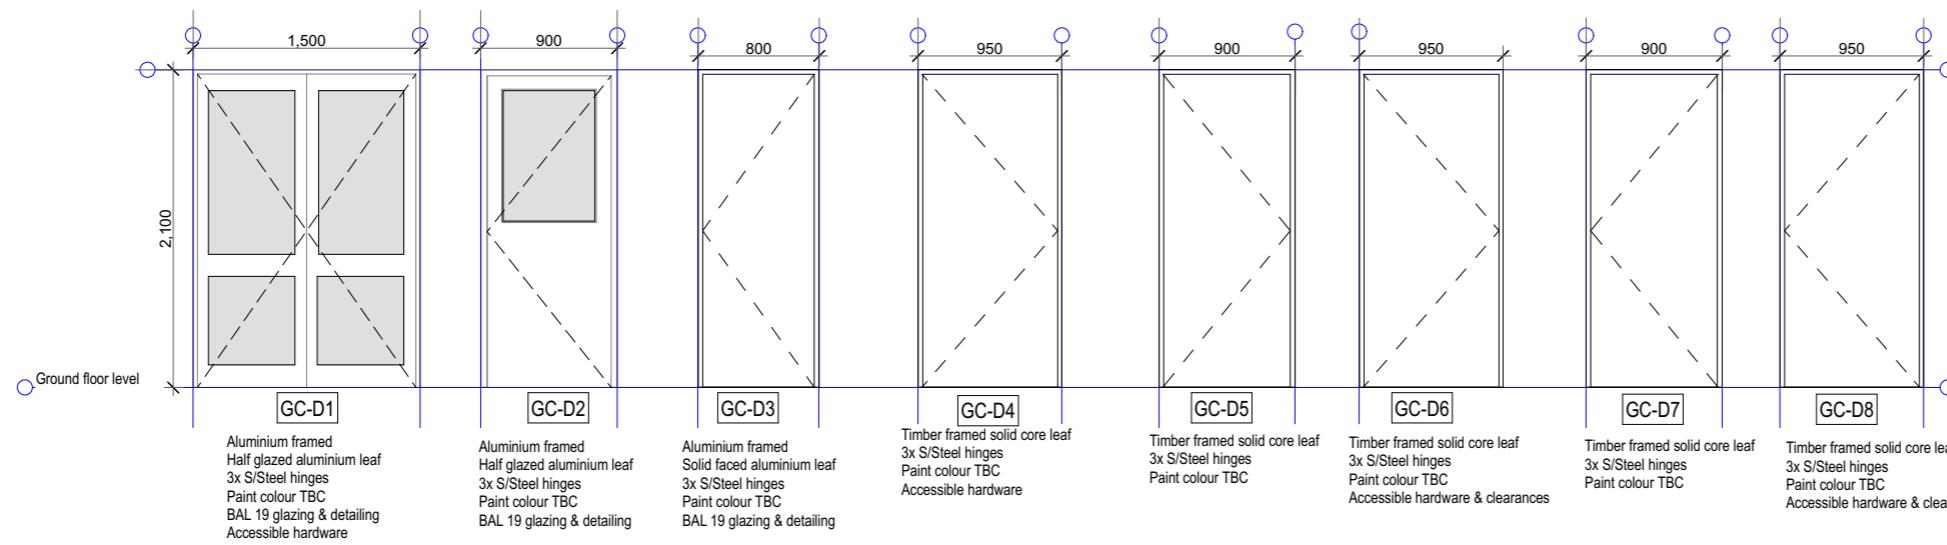

### Door Schedule

Scale 1 : 50


#### Legend

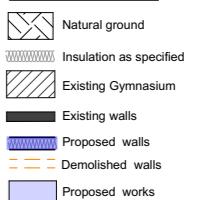

DP Downpipes  
RL Reduced level  
FFL Finished floor level  
HWS Hot water system  
SIP Structural insulated panels  
SI Storage area  
D1 Door numbers  
WI Window numbers  
BAL Building Attack Level  
SL Sliding sash  
FG Fixed sash

**General Notes:**  
 \*Any discrepancies to be brought to Architects attention  
 \*Use figure dimensions in preference to scaling  
 \*Only figures are to be used for construction purposes  
 \*Do not examine site and verify conditions and dimensions  
 \*This drawing remains the property of the Architect  
 \*Client is granted conditional license to use the drawing  
 \*Architects have the right to terminate the license  
 \*Transfer of the License is prohibited  
 \*Electronic data transfer should be scanned for viruses before use  
 \*Any loss or damage (including consequential damage) caused to the recipient of electronic data, by its direct or indirect use, is not the liability of the Architect  
 \*Refer to hard copies for accuracy of electronic data  
 \*Copyright reserved by the Architect

|       |             |             |     |
|-------|-------------|-------------|-----|
| 1     | 18 Nov 2024 | Preliminary |     |
| Issue | Date        | Amendment   | CHK |

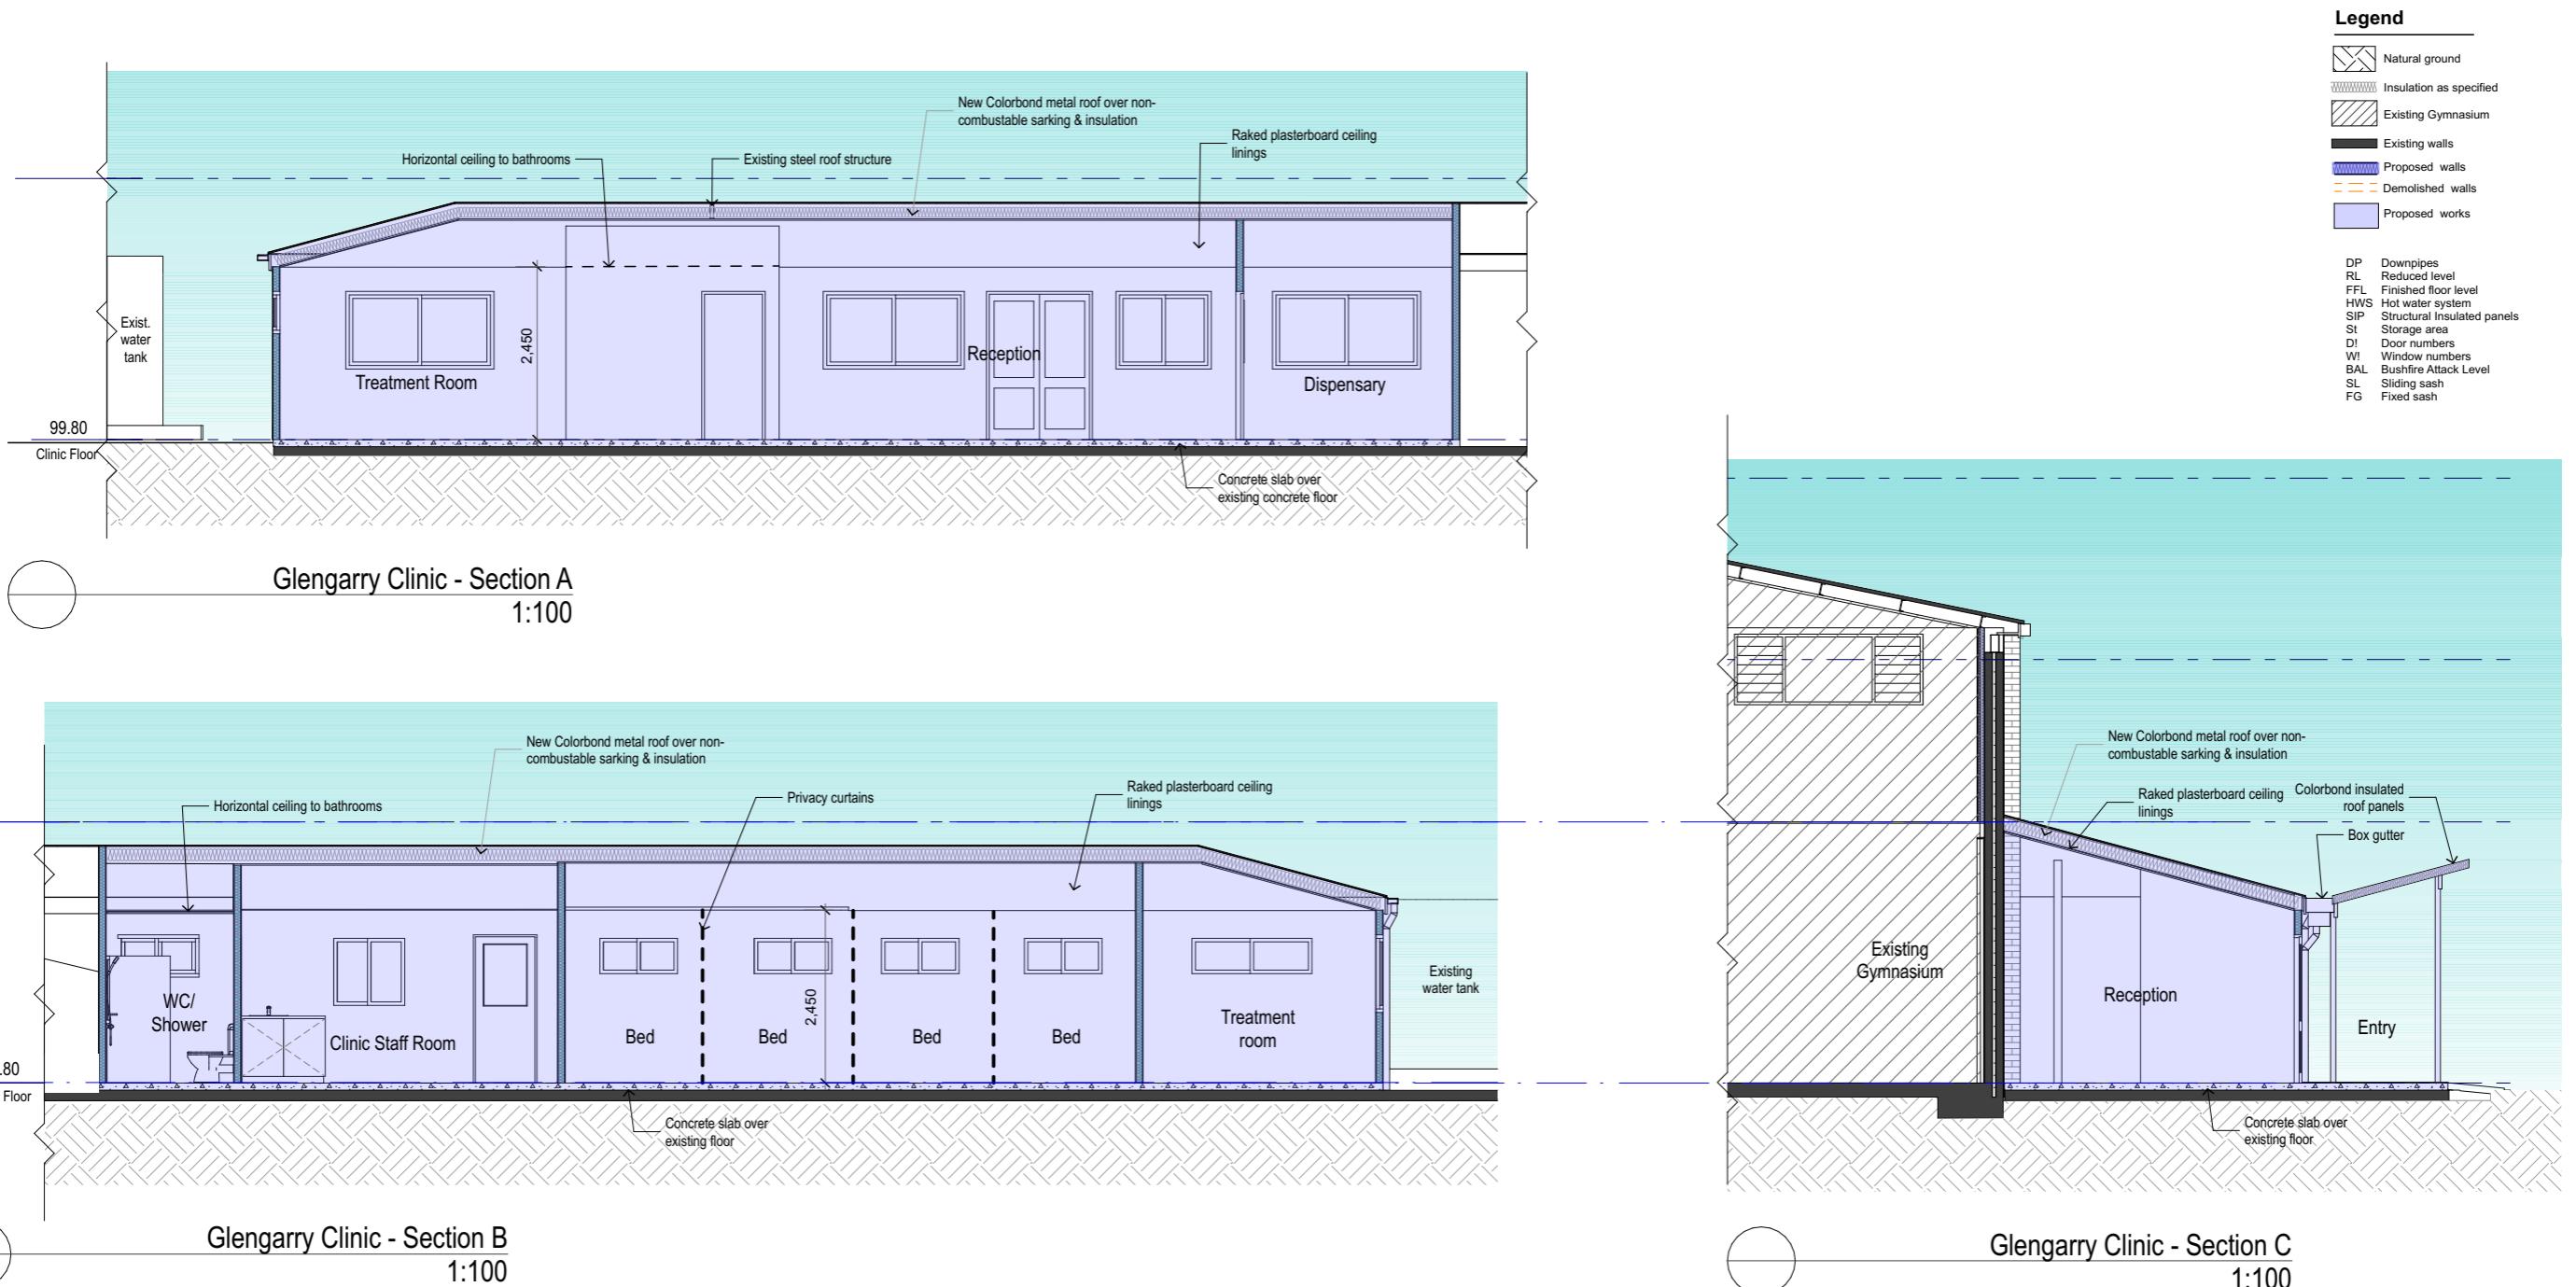

**General Notes:**  
\*Any discrepancies to be brought to Architects attention  
\*Use figure dimensions in preference to scaling  
\*Only figures are to be used for architectural calculations  
\*Do not examine site and verify conditions and dimensions  
\*This drawing remains the property of the Architect  
\*Client is granted conditional license to use the drawings  
\*Architects have the right to terminate the license  
\*Transfer of the Licensee is prohibited  
\*Electronic data transfer should be scanned for viruses before use  
\*Any loss or damage (including consequential damage) caused to the recipient of electronic data, by its direct or indirect use, is not the liability of the Architect  
\*Refer to hard copies for accuracy of electronic data  
\*Copyright reserved by the Architect

|       |             |             |     |
|-------|-------------|-------------|-----|
| 1     | 18 Nov 2024 | Preliminary |     |
| Issue | Date        | Amendment   | CHK |

**BAXTER & JACOBSON**  
ARCHITECTS  
SYDNEY MANLY NSW AUSTRALIA  
BYRON BAY NSW AUSTRALIA  
Nominated Architects  
D Jacobson #4259 & M Baxter #4831

PHONE +612 9977 7648  
EMAIL mark@bja.net.au  
WEB [www.bja.net.au](http://www.bja.net.au)

Project Glengarry Campus  
Client The Scots College  
Address 369 Jacks Corner Rd,  
Kangaroo Valley

**Development Application**  
**Glengarry Clinic - Sections**

Job No **433.02** Drawing no. **DA GC.30**  
Drawn **Davrap** Checked **LS** Scale **1:100**  
Issue **1** 18/11/24



Glengarry Clinic - 3D View A



Glengarry Clinic - 3D View B

**General Notes:**  
 \*Any discrepancies to be brought to Architects attention  
 \*Use figure dimensions in preference to scaling  
 \*Only figure dimensions are to be used for any calculations  
 \*Do not examine site and verify conditions and dimensions  
 \*This drawing remains the property of the Architect  
 \*Client is granted conditional license to use the drawings  
 \*Transfer of the License is prohibited  
 \*Architects have the right to cancel the license  
 \*Electronic data transfers should be scanned for viruses before use  
 \*Any loss or damage (including consequential damage) caused to the recipient of electronic data, by its direct or indirect use, is not the liability of the Architect  
 \*Refer to hard copies for accuracy of electronic data  
 \*Copyright reserved by the Architect

|       |             |             |     |
|-------|-------------|-------------|-----|
| 1     | 18 Nov 2024 | Preliminary |     |
| Issue | Date        | Amendment   | CHK |

**BAXTER & JACOBSON**  
 ARCHITECTS  
 SYDNEY MANLY NSW AUSTRALIA  
 BYRON BAY NSW AUSTRALIA  
 Nominated Architects  
 D Jacobson #4259 & M Baxter #4831

PHONE +612 9977 7648  
 EMAIL mark@bja.net.au  
 WEB [www.bja.net.au](http://www.bja.net.au)

Project Glengarry Campus  
 Client The Scots College  
 Address 369 Jacks Corner Rd,  
 Kangaroo Valley

**Development Application**  
**Glengarry Clinic - 3D Views**

Job No **433.02** Drawing no.  
 Drawn **DA** Davrap  
 Checked **LS**  
 Scale **1**  
 Issue **1**