

Existing road
New road / platform

General Notes:
 *Any discrepancies to be brought to Architects attention
 *Use figure dimensions in preference to scaling
 *Only figure dimensions are accurate
 *Do not examine site and verify conditions and dimensions
 *This drawing remains the property of the Architect
 *Client is granted conditional license to use the drawings
 *Architects have the right to terminate the license
 *Transfer of the License is prohibited
 *Electronic data transfer must be scanned for viruses before use
 *Any loss or damage (including consequential damage) caused to the recipient of electronic data, by its direct or indirect use, is not the liability of the Architect
 *Refer to hard copies for accuracy of electronic data
 *Copyright reserved by the Architect

1	28/10/2024	Consultant Issue	
Issue	Date	Amendment	CHK




BAXTER & JACOBSON
 ARCHITECTS
 SYDNEY MANLY NSW AUSTRALIA
 BYRON BAY NSW AUSTRALIA
 Nominated Architects
 D Jacobson #4259 & M Baxter #4831

PHONE +612 9977 7648
 EMAIL mark@bja.net.au
 WEB www.bja.net.au

Project Client Address Glengarry Campus
 The Scots College
 369 Jacks Corner Rd,
 Kangaroo Valley

Design Stage Title **Development Application**
Outdoor Education - Site Plan

Job No **433.02** Drawing no.
 Drawn **DA** Davrap
 Checked **LS** Issue
 Scale **1:500** 1
 28/10/24

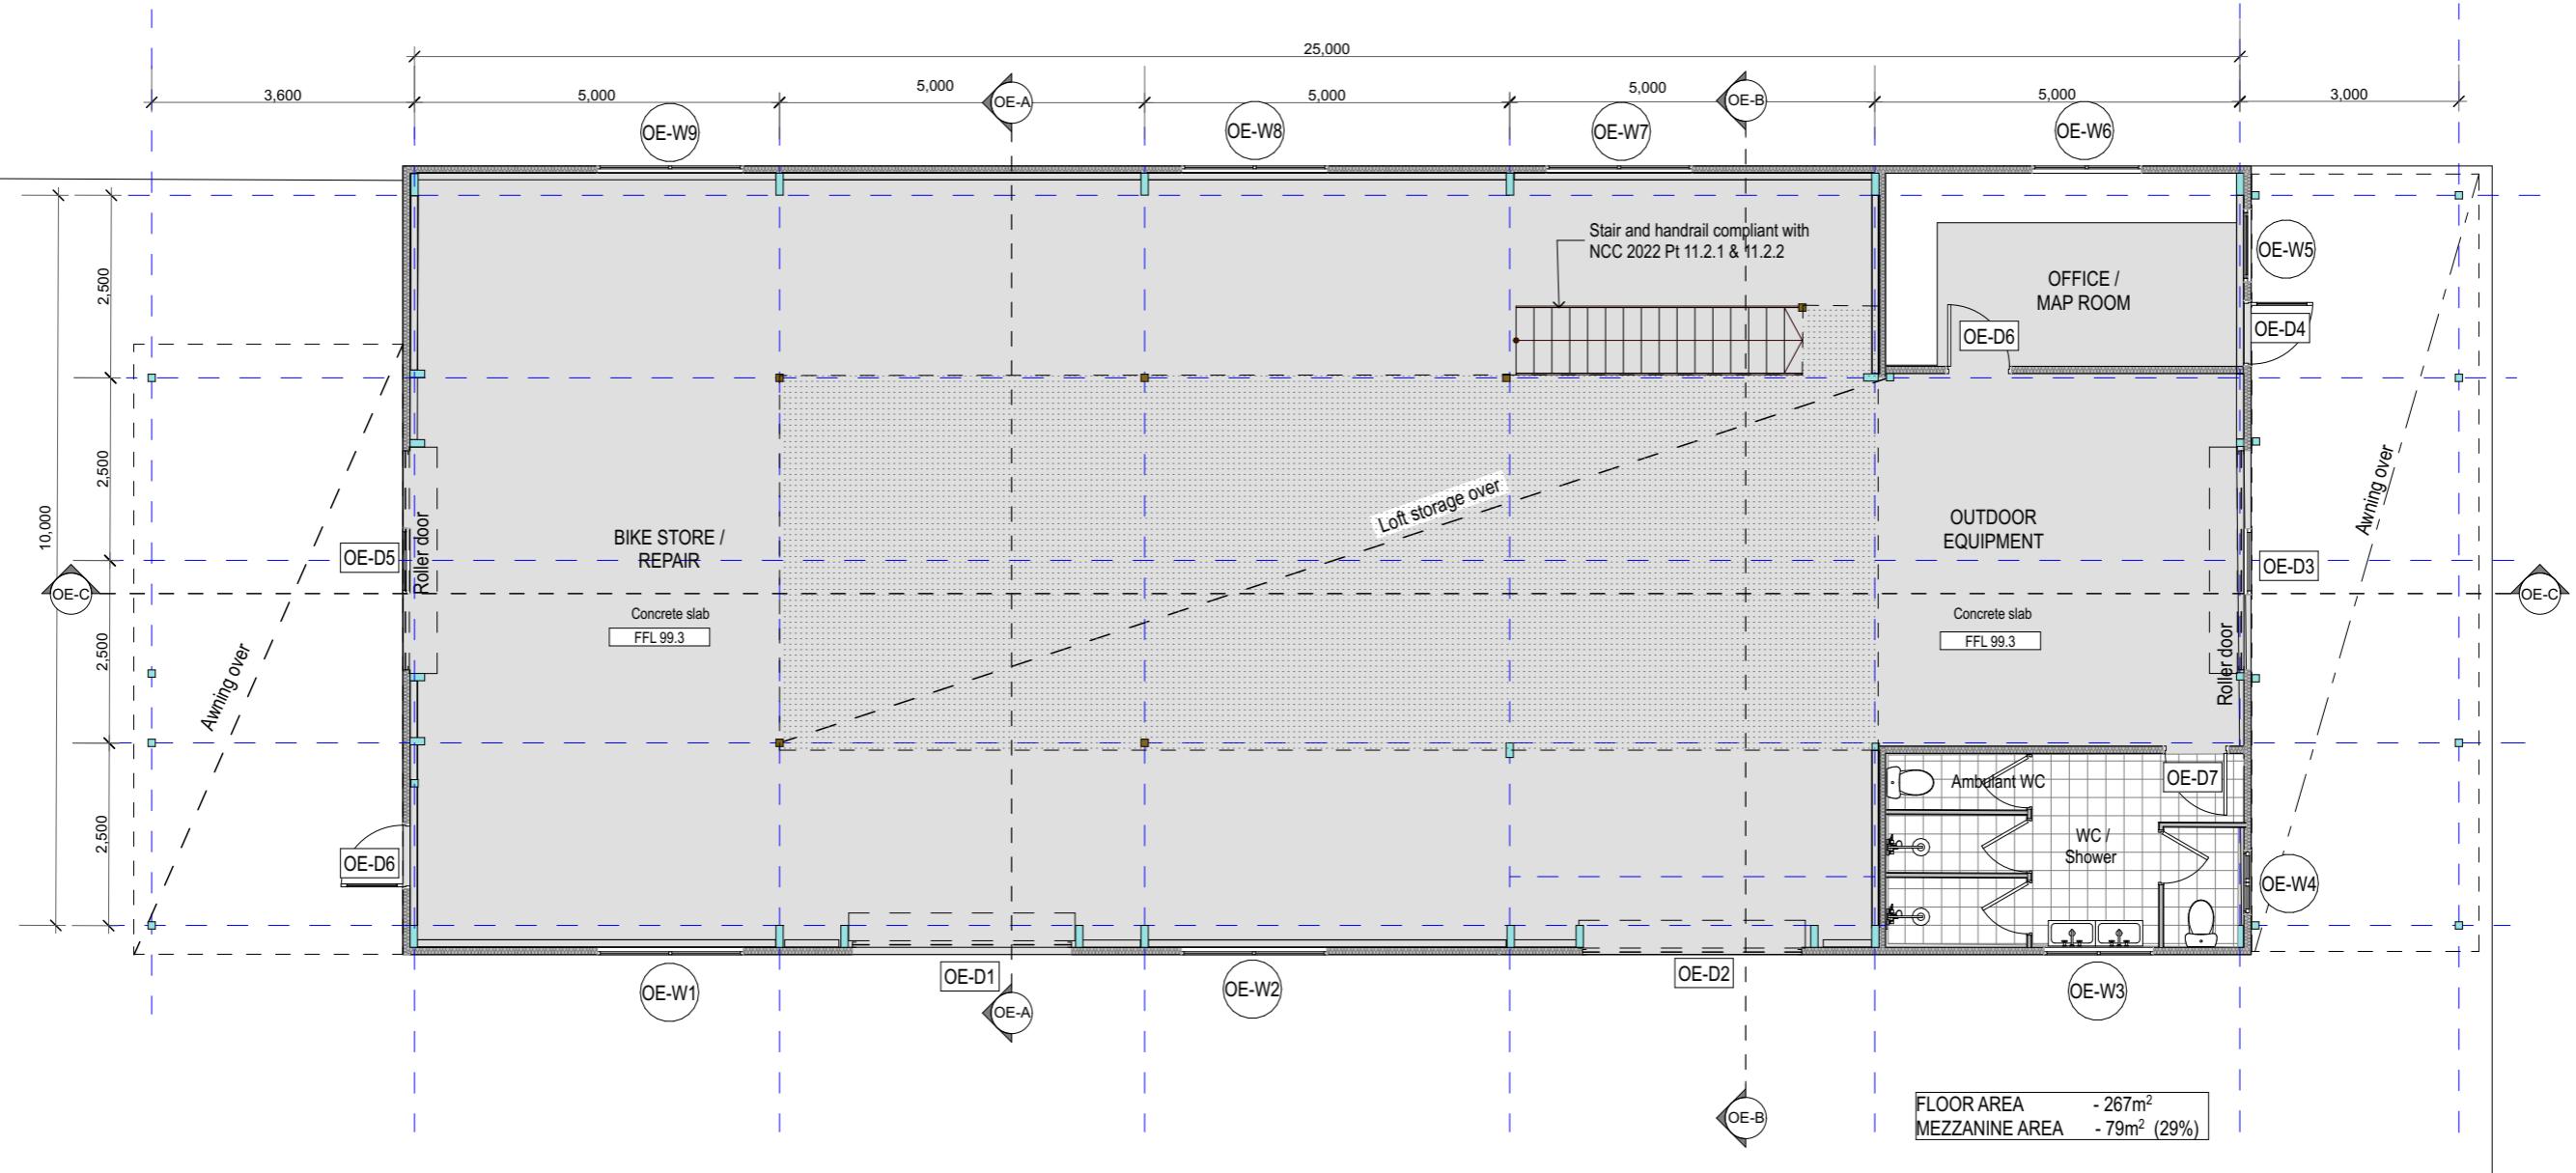

General Notes:

- Any discrepancies to be brought to Architects attention
- Any figure dimensions in preference to scaling
- Only figures are to be used for architectural calculations
- Do not examine site and verify conditions and dimensions
- This drawing remains the property of the Architect
- Client is granted conditional license to use the drawings
- Architects have the right to cancel the license
- Transfer of the License is prohibited
- Electronic data transfer should be scanned for viruses before use
- Any loss or damage (including consequential damage) caused to the recipient of electronic data, by its direct or indirect use, is not the liability of the Architect
- Refer to hard copies for accuracy of electronic data
- Copyright reserved by the Architect

1	28/10/2024	Consultant Issue	
Issue	Date	Amendment	CHK




BAXTER & JACOBSON
ARCHITECTS
SYDNEY MANLY NSW AUSTRALIA
BYRON BAY NSW AUSTRALIA
Nominated Architects
D Jacobson #4259 & M Baxter #4831

PHONE +612 9977 7648
EMAIL mark@bja.net.au
WEB www.bja.net.au

Project Glengarry Campus
Client The Scots College
Address 369 Jacks Corner Rd,
Kangaroo Valley

Design Stage
Title
**Development Application
Outdoor Education -
Floor Plan**

Job No 433.02
Drawing no.
DA OE.10
Drawn Davrap
Checked LS
Scale 1:100
Issue 1
28/10/24

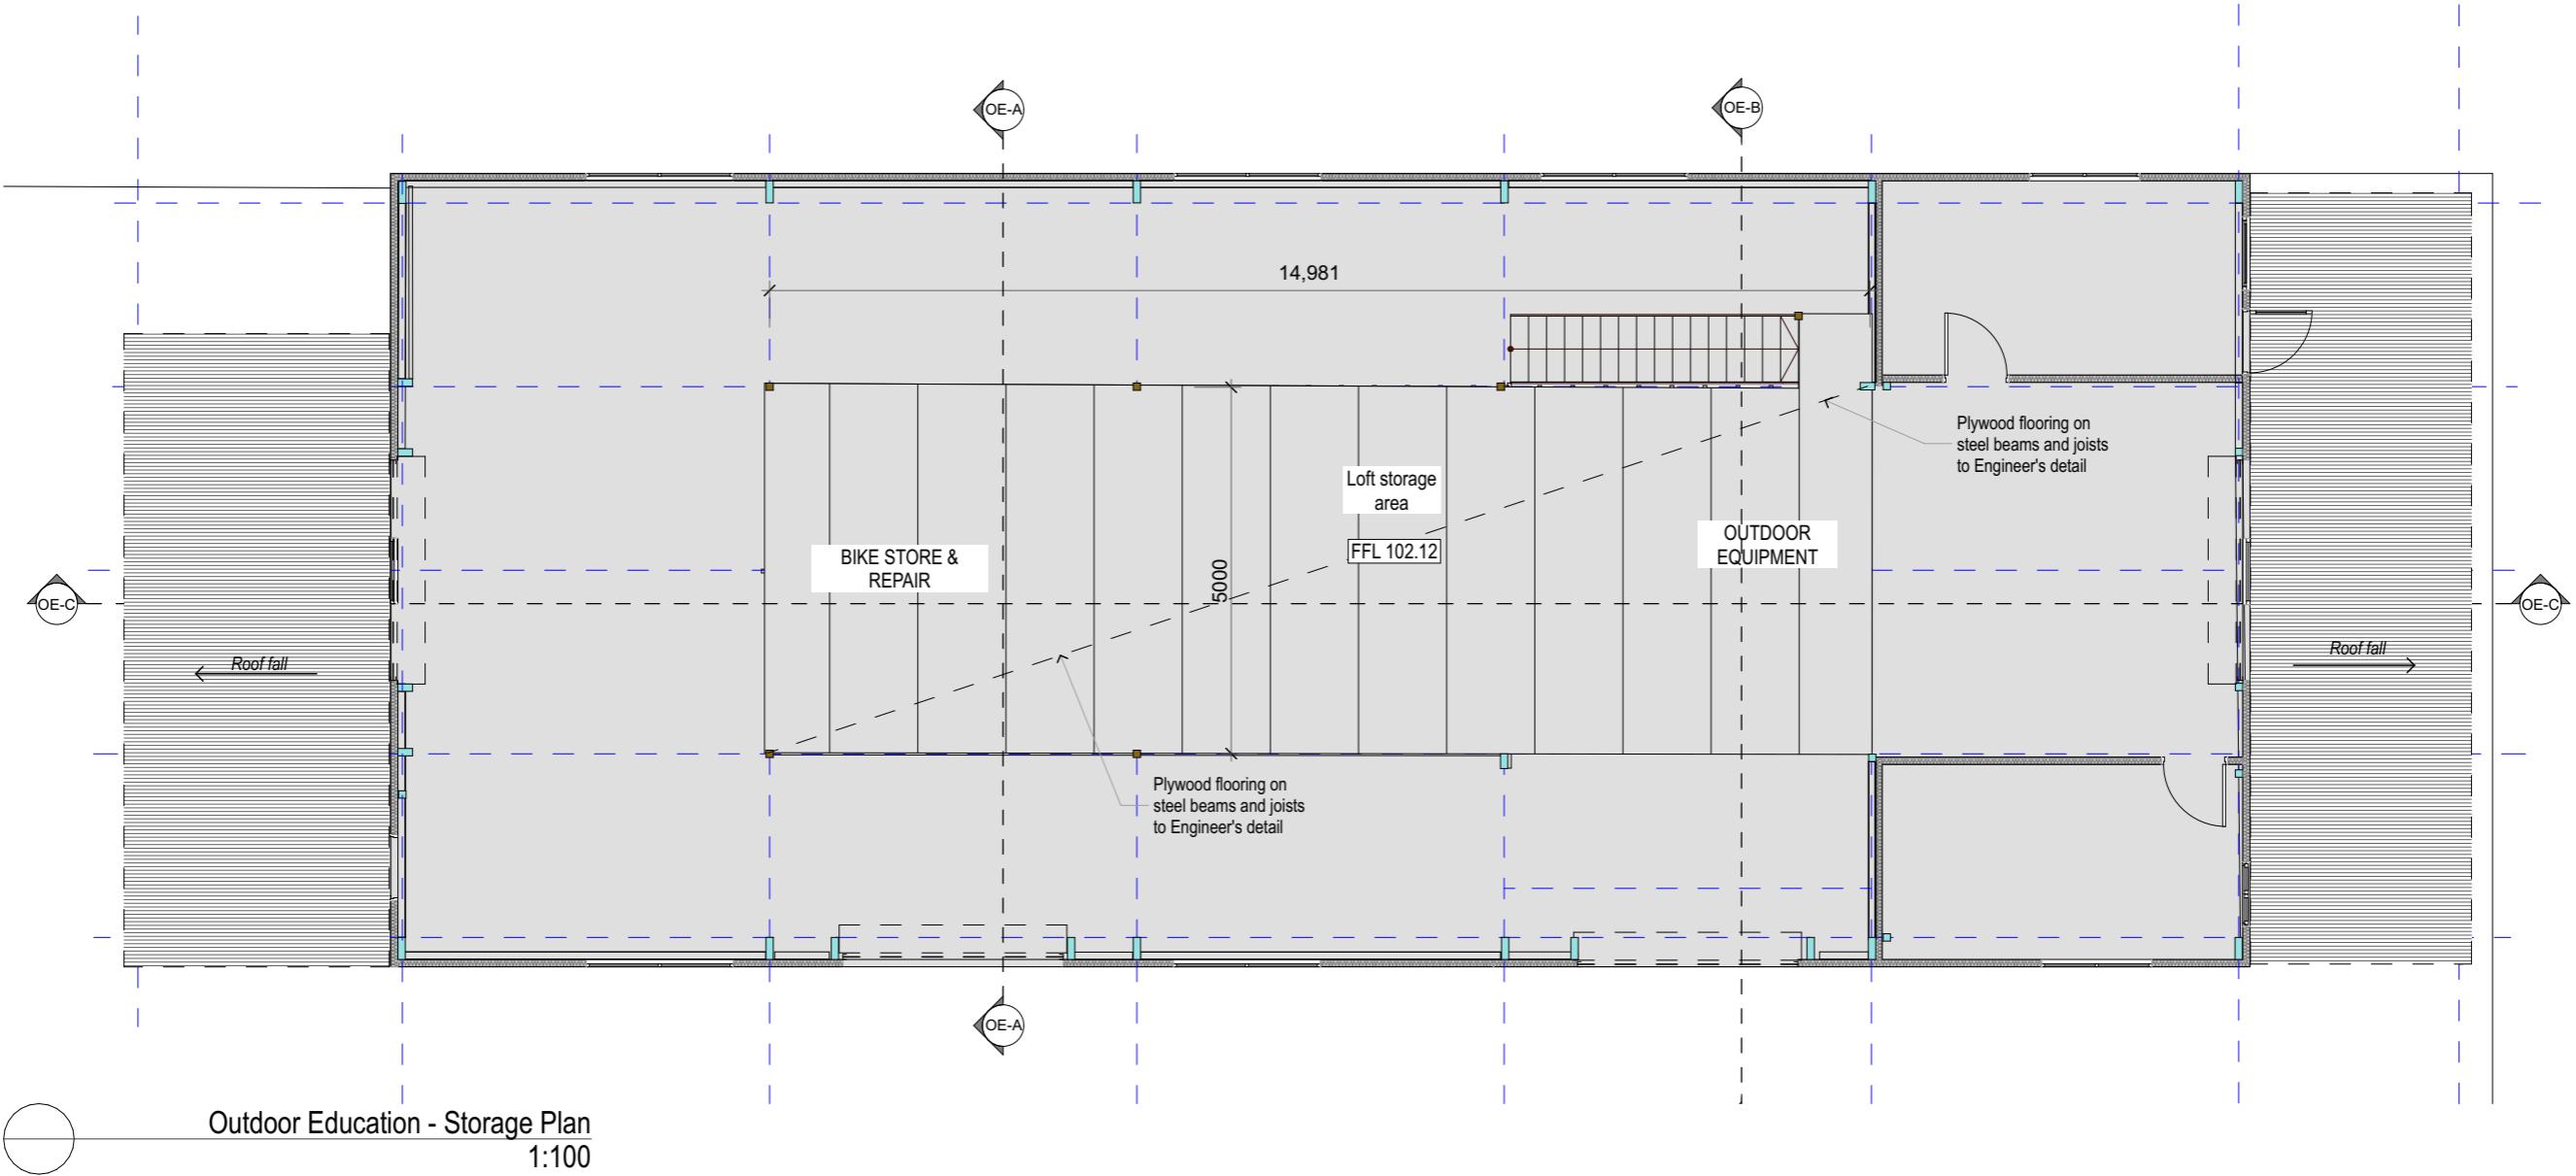


Legend

- Natural ground
- 100.08 Reduced vertical levels
- SIP Structural Insulated Panels
- FFL Finished floor level
- D! Door numbers
- W! Window numbers

General Notes:
 *Any discrepancies to be brought to Architects attention
 *Any figure dimensions in preference to scaling
 *Only figure dimensions are to be used for any calculations
 *Do not examine site and verify conditions and dimensions
 *This drawing remains the property of the Architect
 *Client is granted conditional license to use the drawings
 *Architects have the right to cancel the license
 *Transfer of the Licensee is prohibited
 *Electronic data transfer should be scanned for viruses before use
 *Any loss or damage (including consequential damage) caused to the recipient of electronic data, by its direct or indirect use, is not the liability of the Architect
 *Refer to hard copies for accuracy of electronic data
 *Copyright reserved by the Architect

1	28/10/2024	Consultant Issue	
Issue	Date	Amendment	CHK

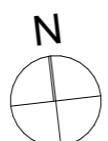


BAXTER & JACOBSON
 ARCHITECTS
 SYDNEY MANLY NSW AUSTRALIA
 BYRON BAY NSW AUSTRALIA
 Nominated Architects
 D Jacobson #4259 & M Baxter #4831

PHONE +612 9977 7648
 EMAIL mark@bja.net.au
 WEB www.bja.net.au

Project Glengarry Campus
 Client The Scots College
 Address 369 Jacks Corner Rd,
 Kangaroo Valley

Design Stage
 Application
 Title
**Development Application
 Outdoor Education - Storage Plan**

Job No **433.02** Drawing no.
 Drawn **DA** Davrap
 Checked **LS** Issue
 Scale **1:100** **1**
 28/10/24

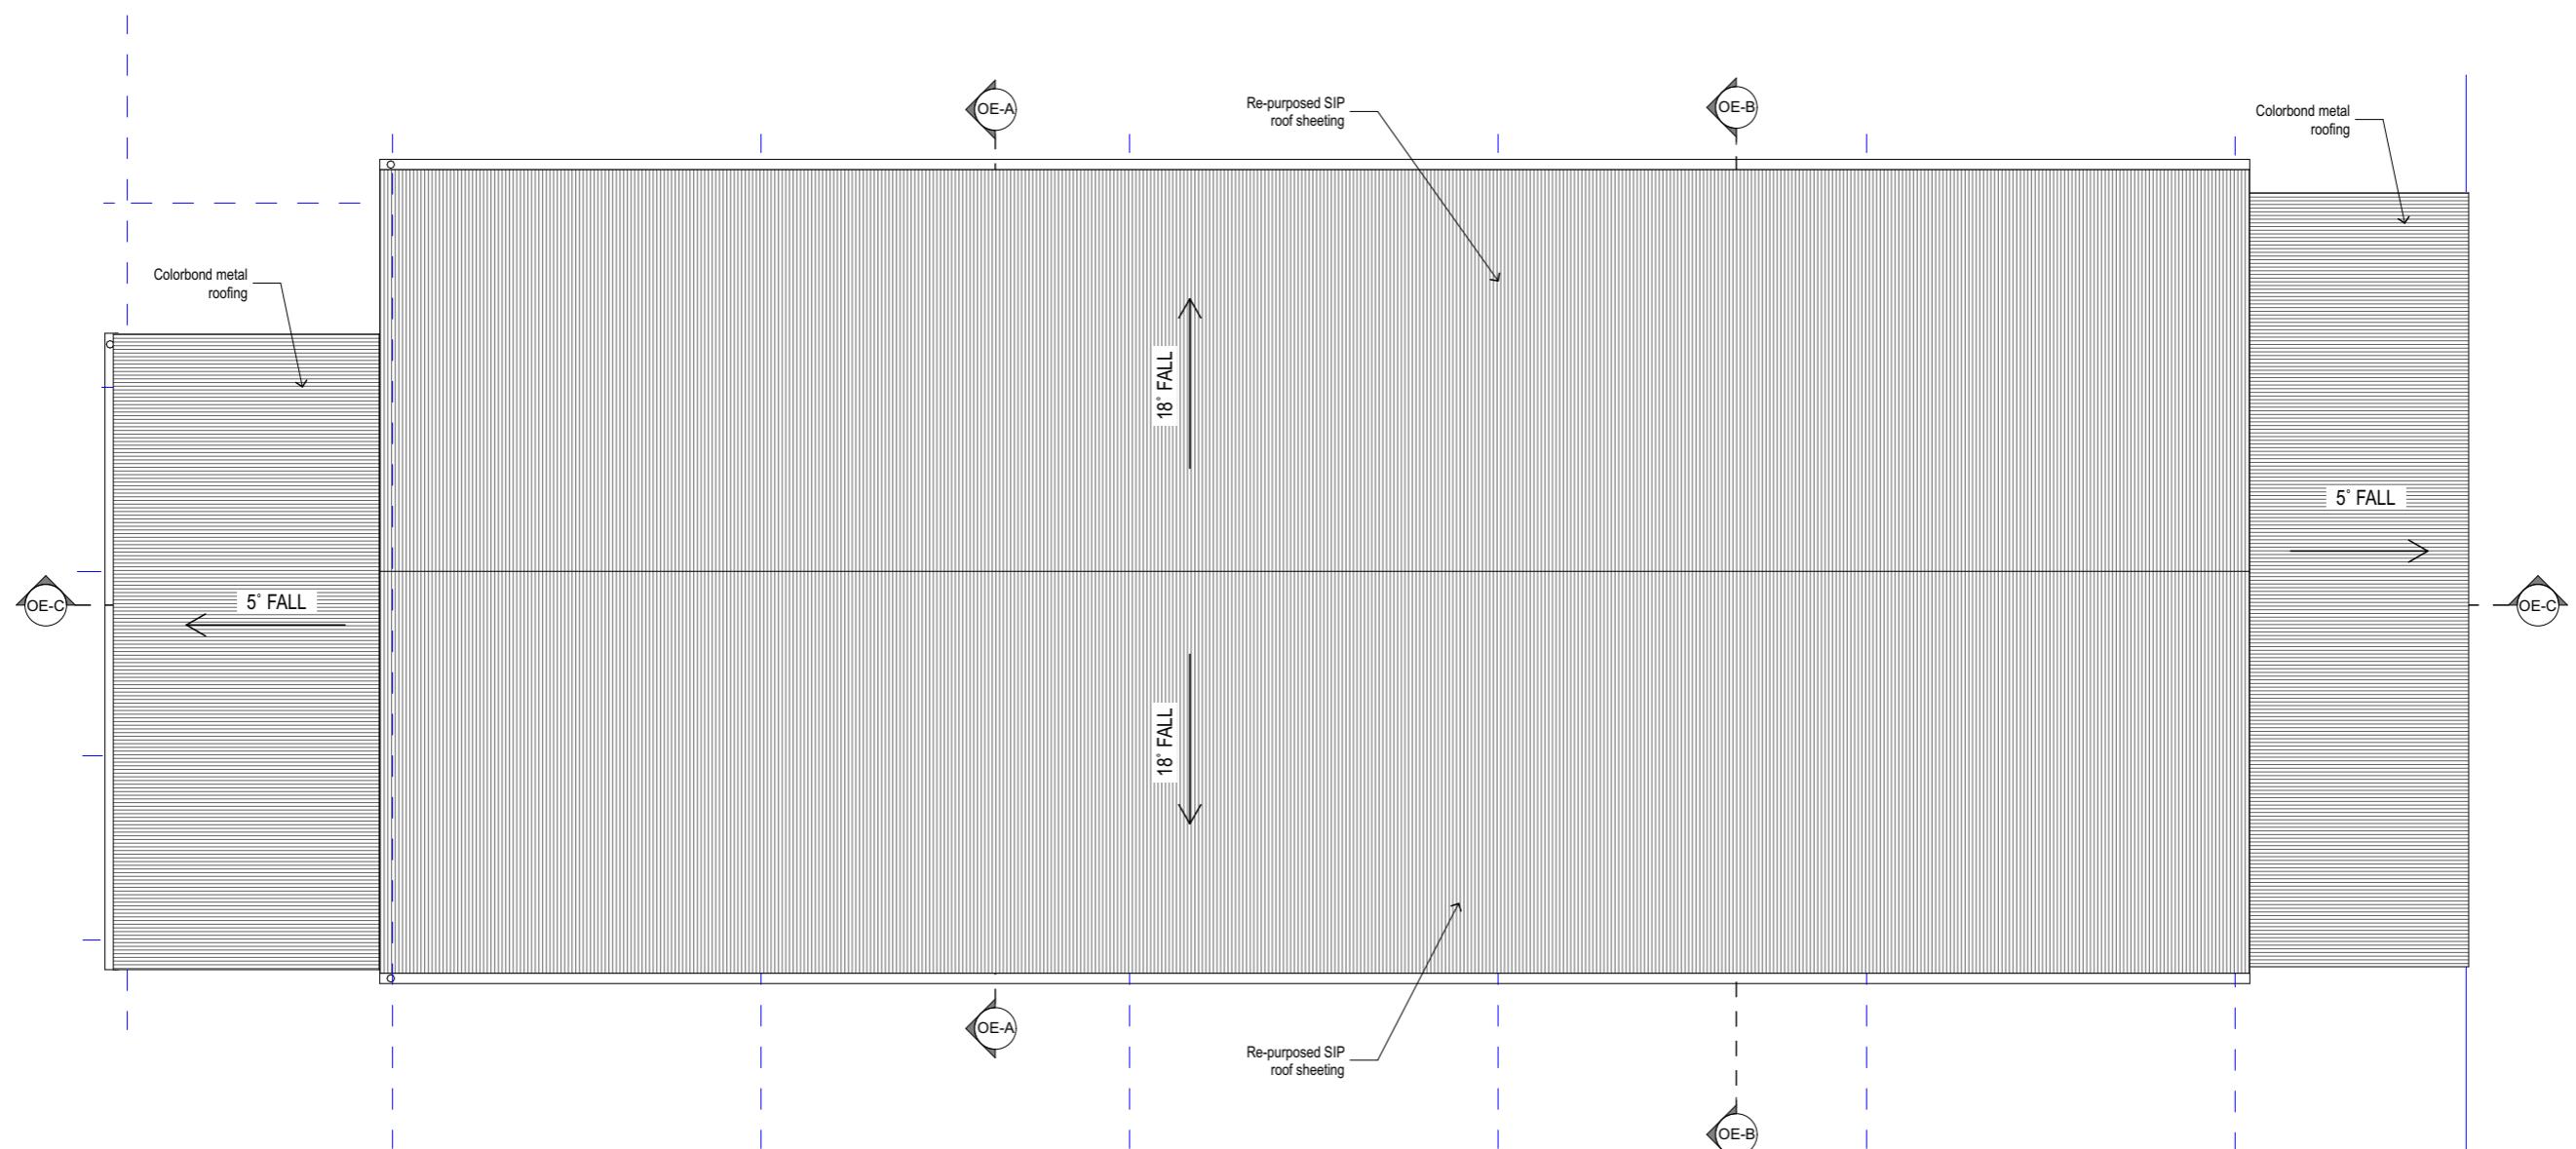

Maintenance Building - Roof Plan

1:100

Legend	
	Natural ground
100.08	Reduced vertical levels
SIP	Structural Insulated Panels
FFL	Finished floor level
D!	Door numbers
W!	Window numbers

General Notes:
 *Any discrepancies to be brought to Architects attention
 *Any figure dimensions in preference to scaling
 *Only figures are to be used for architectural calculations
 *Do not examine site and verify conditions and dimensions
 *This drawing remains the property of the Architect
 *Client is granted conditional license to use the drawings
 *Architects have the right to cancel the license
 *Transfer of the License is prohibited
 *Electronic data transfer should be scanned for viruses before use
 *Any loss or damage (including consequential damage) caused to the recipient of electronic data, by its direct or indirect use, is not the liability of the Architect
 *Refer to hard copies for accuracy of electronic data
 *Copyright reserved by the Architect

1	28/10/2024	Consultant Issue	
Issue	Date	Amendment	CHK




BAXTER & JACOBSON
 ARCHITECTS
 SYDNEY MANLY NSW AUSTRALIA
 BYRON BAY NSW AUSTRALIA
 Nominated Architects
 D Jacobson #4259 & M Baxter #4831

PHONE +612 9977 7648
 EMAIL mark@bja.net.au
 WEB www.bja.net.au


Project Glengarry Campus
 Client The Scots College
 Address 369 Jacks Corner Rd,
 Kangaroo Valley

Design Stage
 Title
**Development Application
 Outdoor Education -
 Roof Plan**


Job No **433.02** Drawing no.
 Drawn **DA** Davrap
 Checked **LS** Issue
 Scale **1:100** **1**
 28/10/24

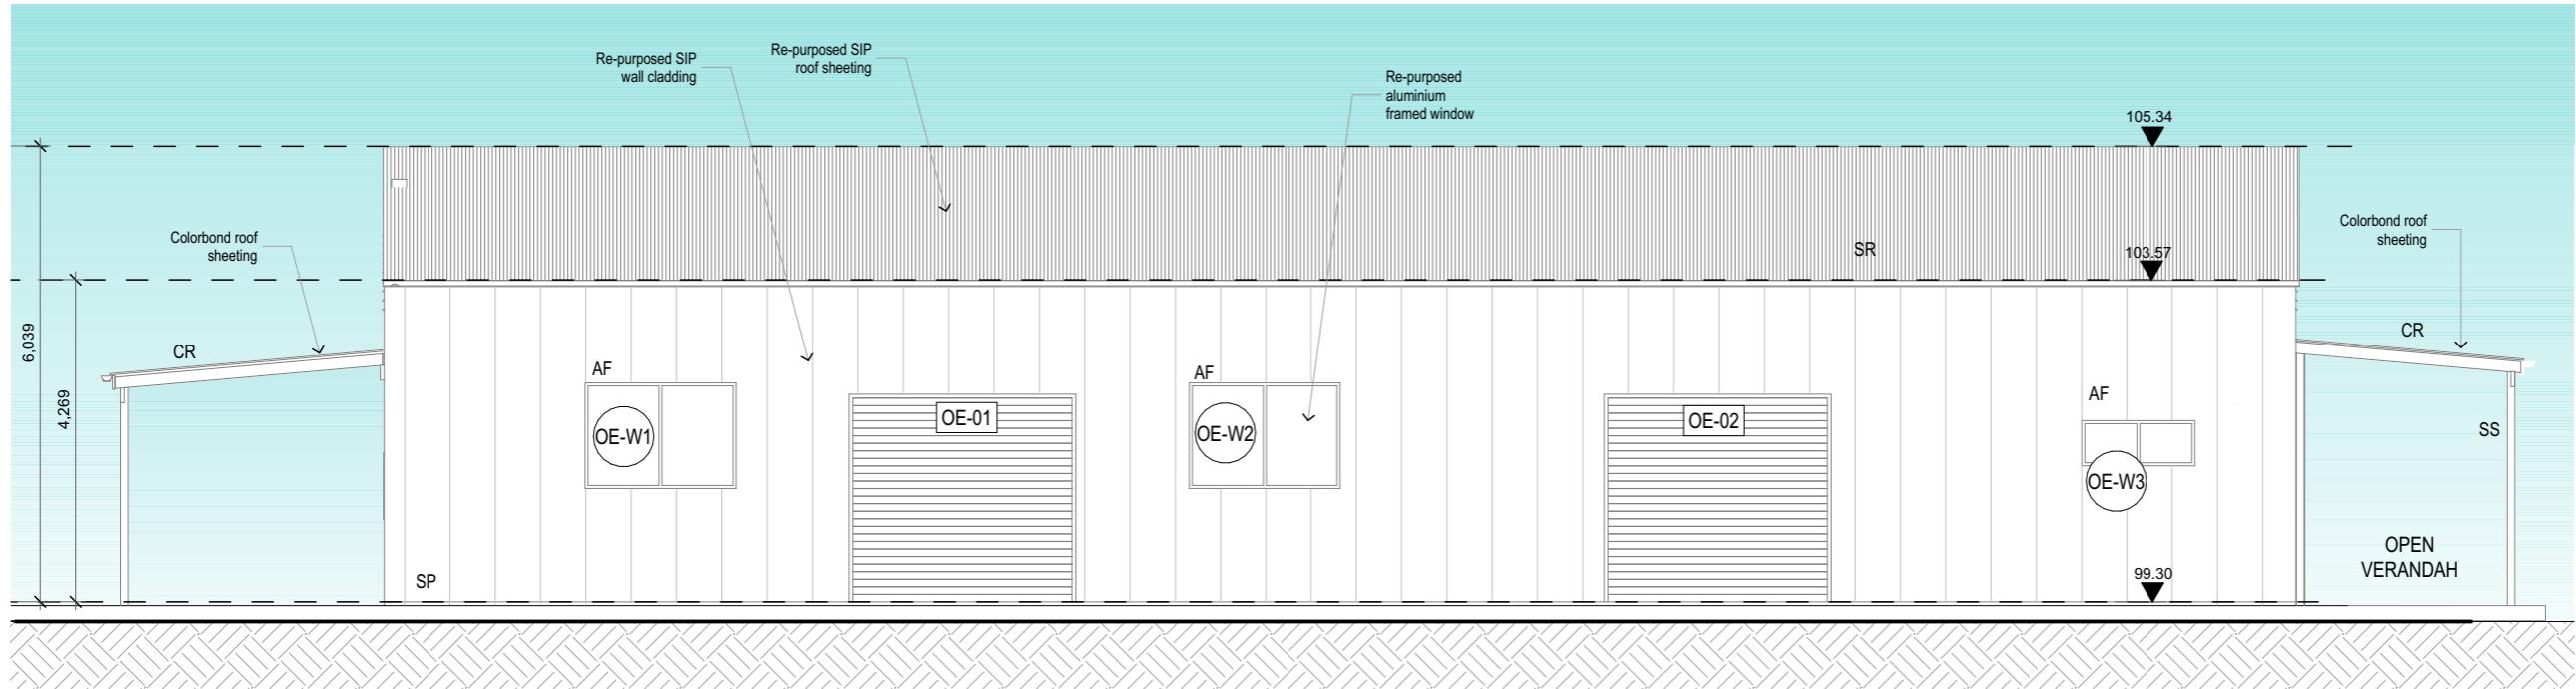

Outdoor Education - South Elevation
1:100

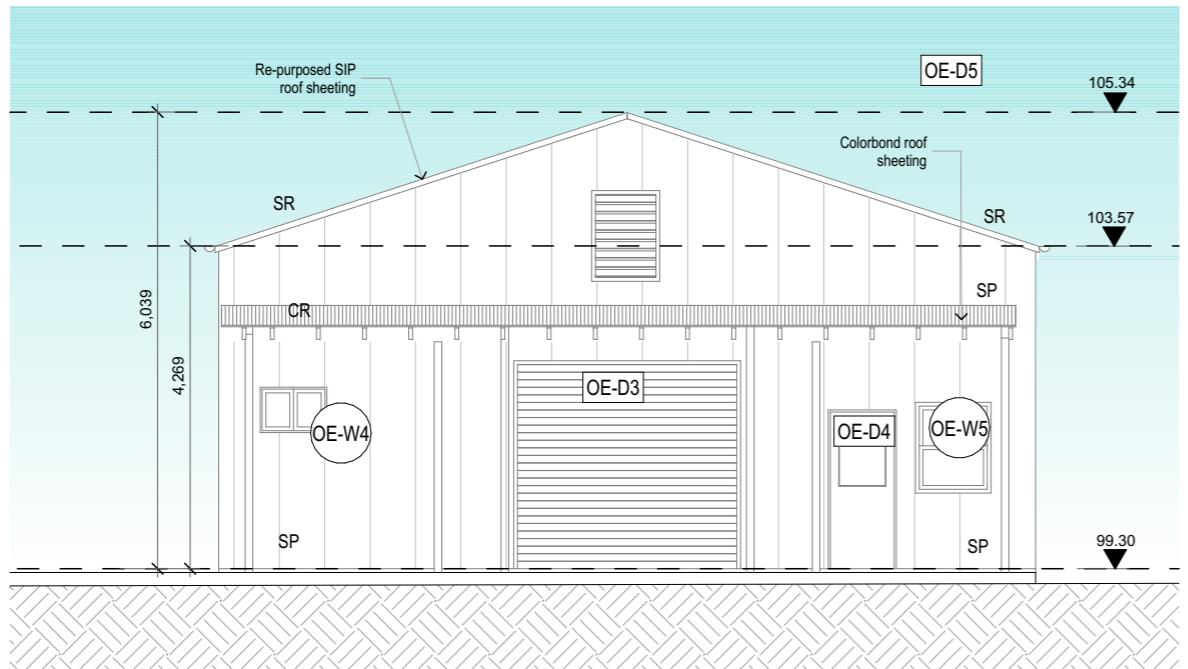

Outdoor Education - East Elevation
1:100

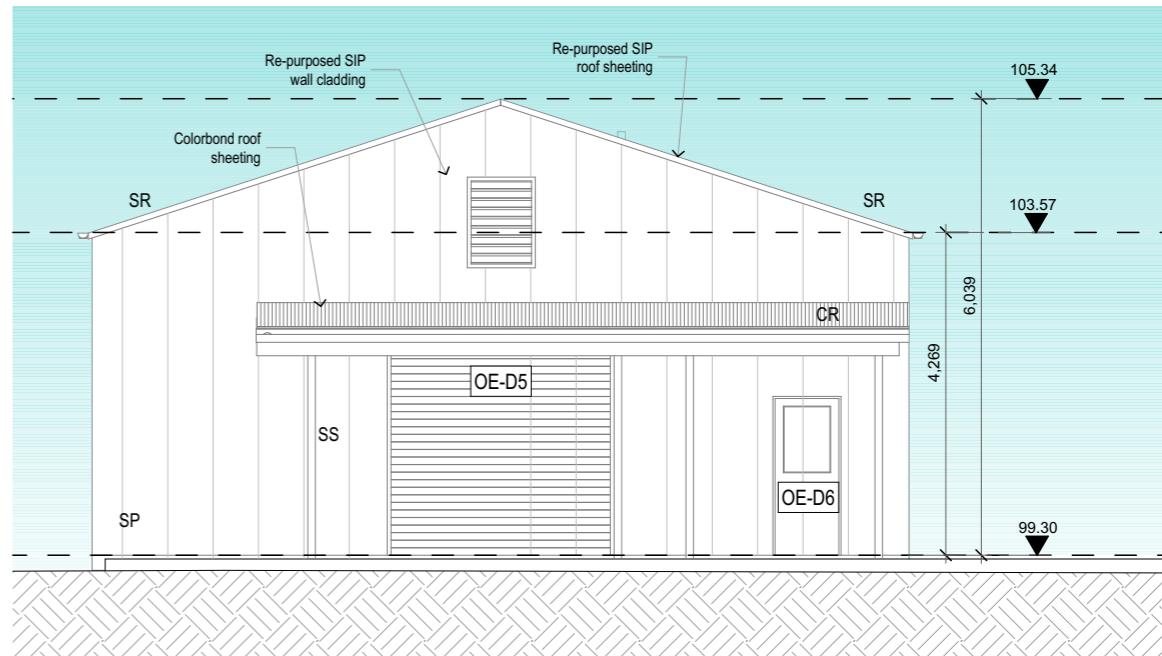


Outdoor Education - West Elevation
1:100

Legend

	Natural ground
	Reduced vertical levels
	Structural Insulated Panels
	Finished floor level
	Door numbers
	Window numbers

General Notes:
 *Any discrepancies to be brought to Architects attention
 *Use figure dimensions in preference to scaling
 *Only figures are to be used for architectural calculations
 *Do not examine site and verify conditions and dimensions
 *This drawing remains the property of the Architect
 *Client is granted conditional license to use the drawings
 *Architects have the right to terminate the license
 *Architects shall not be liable for any damage to the drawings
 *Electronic data transfers should be scanned for viruses before use
 *Any loss or damage (including consequential damage) caused to the recipient of electronic data, by its direct or indirect use, is not the liability of the Architect
 *Refer to hard copies for accuracy of electronic data
 *Copyright reserved by the Architect


1	28/10/2024	Consultant Issue	
Issue	Date	Amendment	CHK

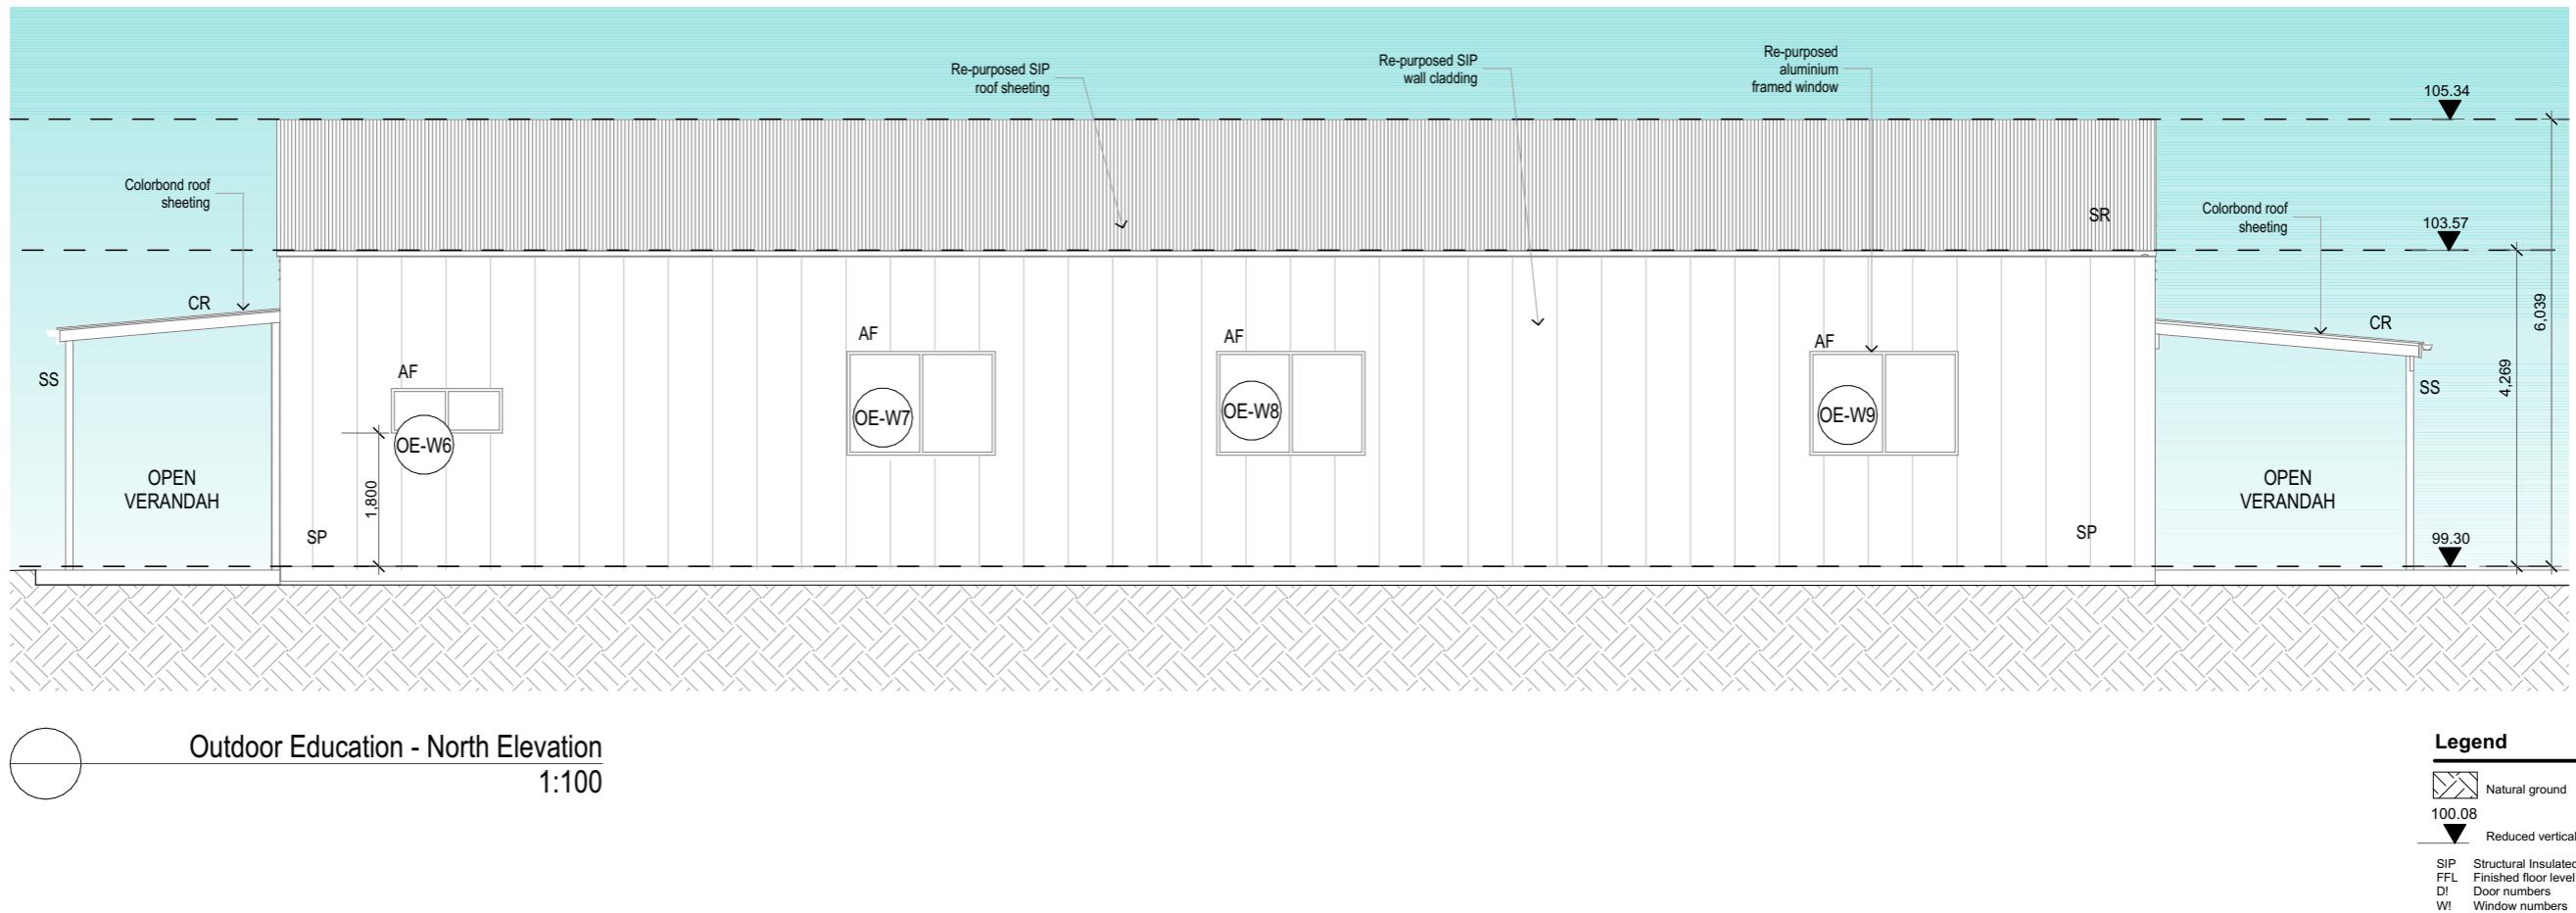

EXTERNAL FINISHES



SP Structural Insulated Panel wall cladding
Colour: Off-white (existing)

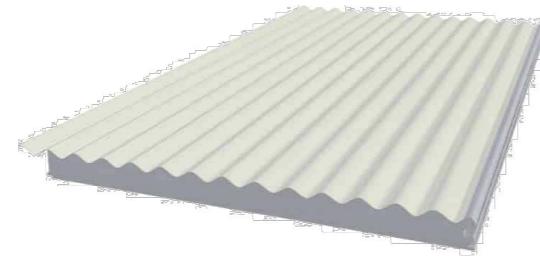

SR Structural Insulated Panel roof panels
Colour: Off-white (existing)




AF Aluminium window & door frames
Colour: White (existing)



SS Steel posts and beams (exposed)
Colour: Galvanised - zinc




CR Colorbond custom orb roofing
Colour: White

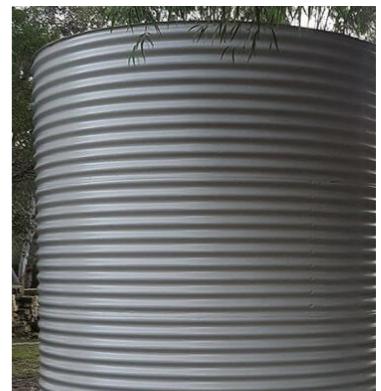


CM Corrugated metal water tank
Colour: Zinc

General Notes:
 *Any discrepancies to be brought to Architects attention
 *Use figure dimensions in preference to scaling
 *Only figures are to be used for architectural calculations
 *Do not examine site and verify conditions and dimensions
 *This drawing remains the property of the Architect
 *Architects have the right to terminate the license
 *Transfer of the License is prohibited
 *Electronic data transfer should be scanned for viruses before use
 *Any loss or damage (including consequential damage) caused to the recipient of electronic data, by its direct or indirect use, is not the liability of the Architect
 *Refer to hard copies for accuracy of electronic data
 *Copyright reserved by the Architect


1	28/10/2024	Consultant Issue	
Issue	Date	Amendment	CHK

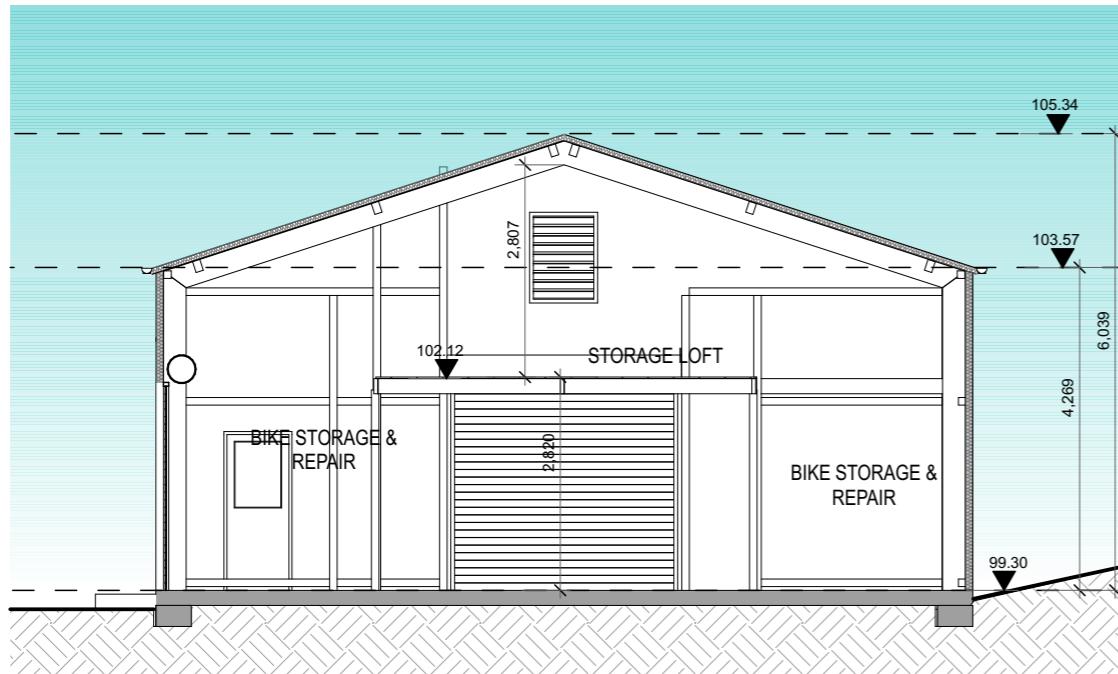

Outdoor Education Building - Section A
1:100

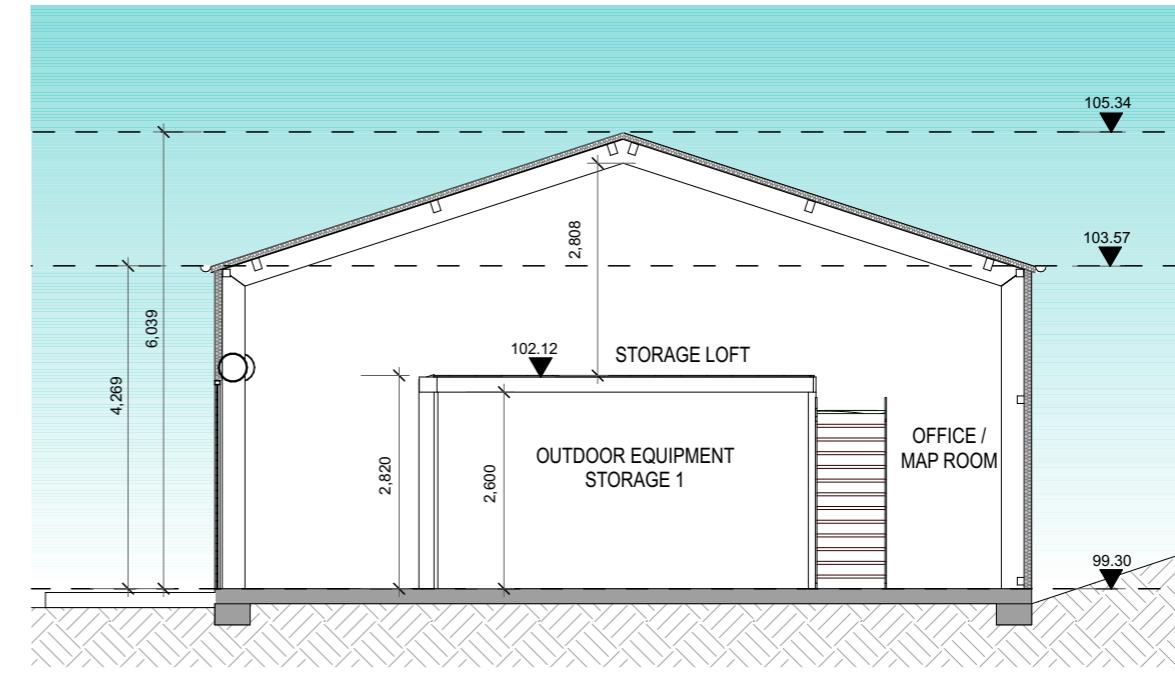

Outdoor Education Building - Section B
1:100

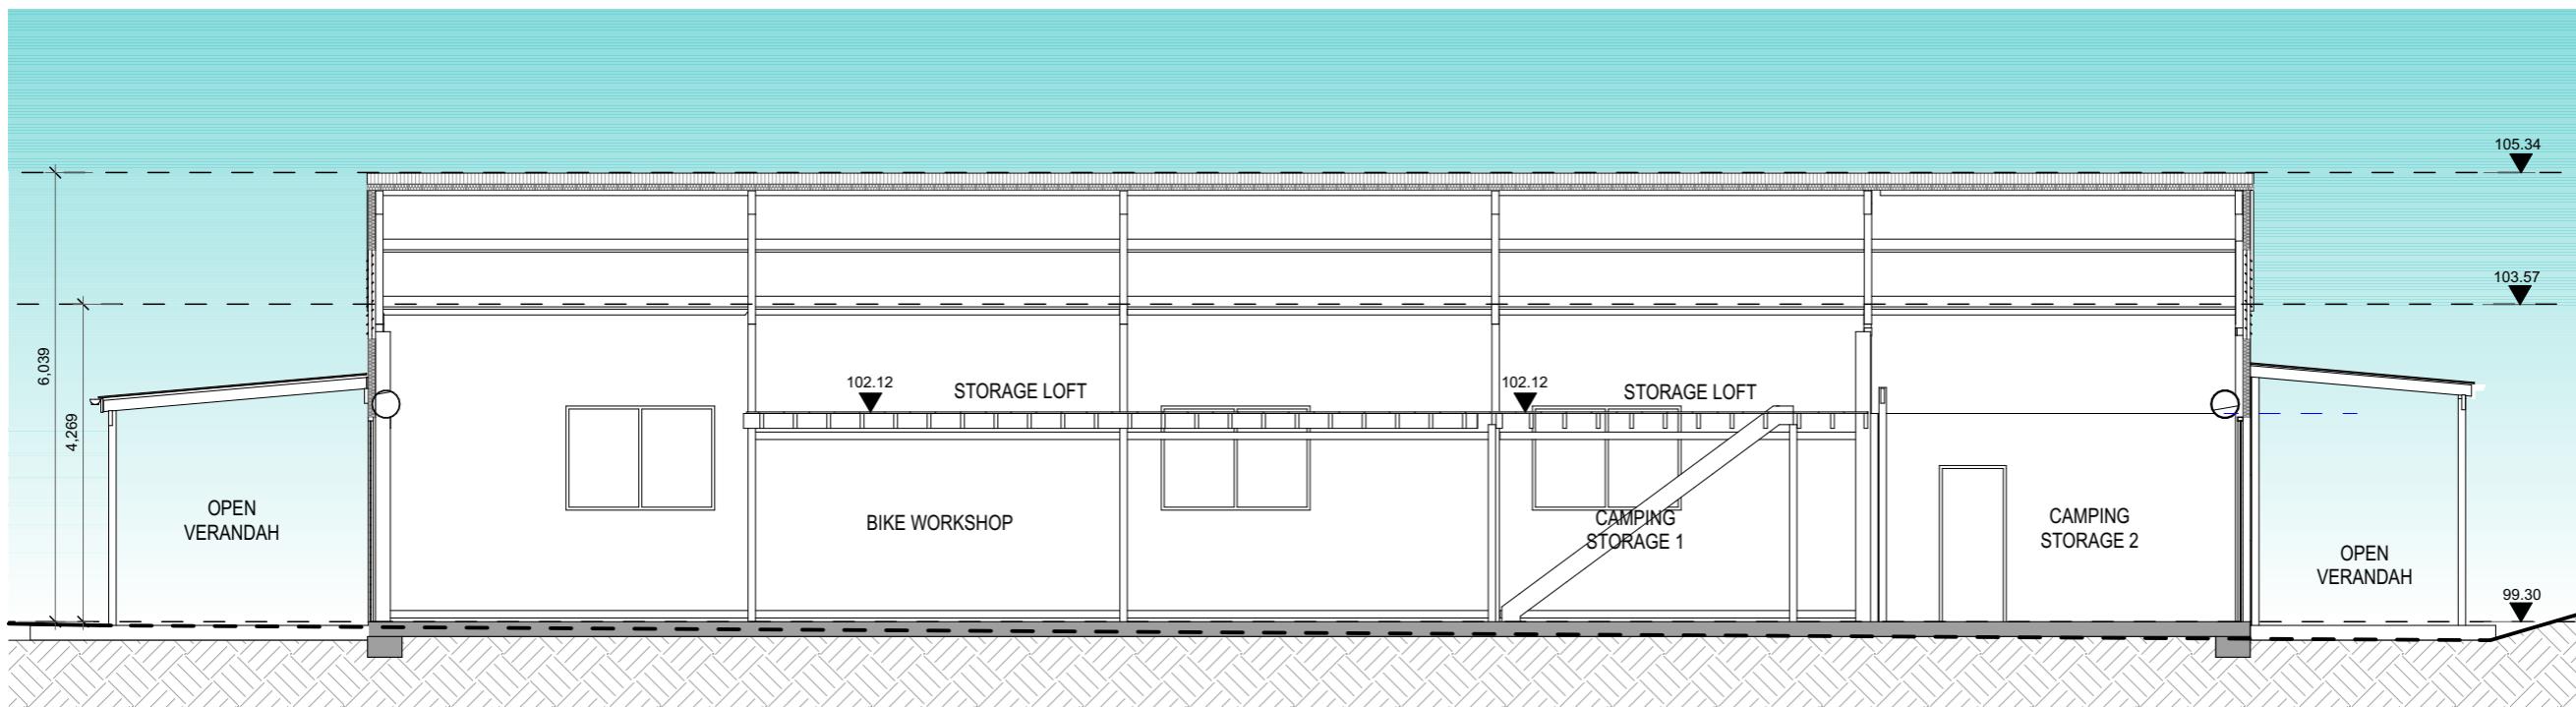

Outdoor Education Building - Section C
1:100

Legend

- Natural ground
- 100.08 Reduced vertical levels
- SIP Structural Insulated Panels
- FFL Finished floor level
- DI Door numbers
- WI Window numbers

General Notes:
 *Any discrepancies to be brought to Architects attention
 *Use figure dimensions in preference to scaling
 *Only signed drawings are valid architectural drawings
 *Do not examine site and verify conditions and dimensions
 *This drawing remains the property of the Architect
 *Client is granted conditional license to use the drawings
 *Transfer of the Licensee is prohibited
 *Architects have the right to cancel the license
 *Electronic data transfer should be scanned for viruses before use
 *Any loss or damage (including consequential damage) caused to the recipient of electronic data, by its direct or indirect use, is not the liability of the Architect
 *Refer to hard copies for accuracy of electronic data
 *Copyright reserved by the Architect

1	28/10/2024	Consultant Issue	
Issue	Date	Amendment	CHK


BAXTER & JACOBSON
 ARCHITECTS
 SYDNEY MANLY NSW AUSTRALIA
 BYRON BAY NSW AUSTRALIA
 Nominated Architects
 D Jacobson #4259 & M Baxter #4831

PHONE +612 9977 7648
 EMAIL mark@bja.net.au
 WEB www.bja.net.au


Project Glengarry Campus
 Client The Scots College
 Address 369 Jacks Corner Rd,
 Kangaroo Valley

Design Stage
 Application
 Title
Outdoor Education - Sections

Job No **433.02** Drawing no.
 Drawn Davrap
 Checked LS
 Scale 1:100
DA OE.30 Issue
 1
 28/10/24

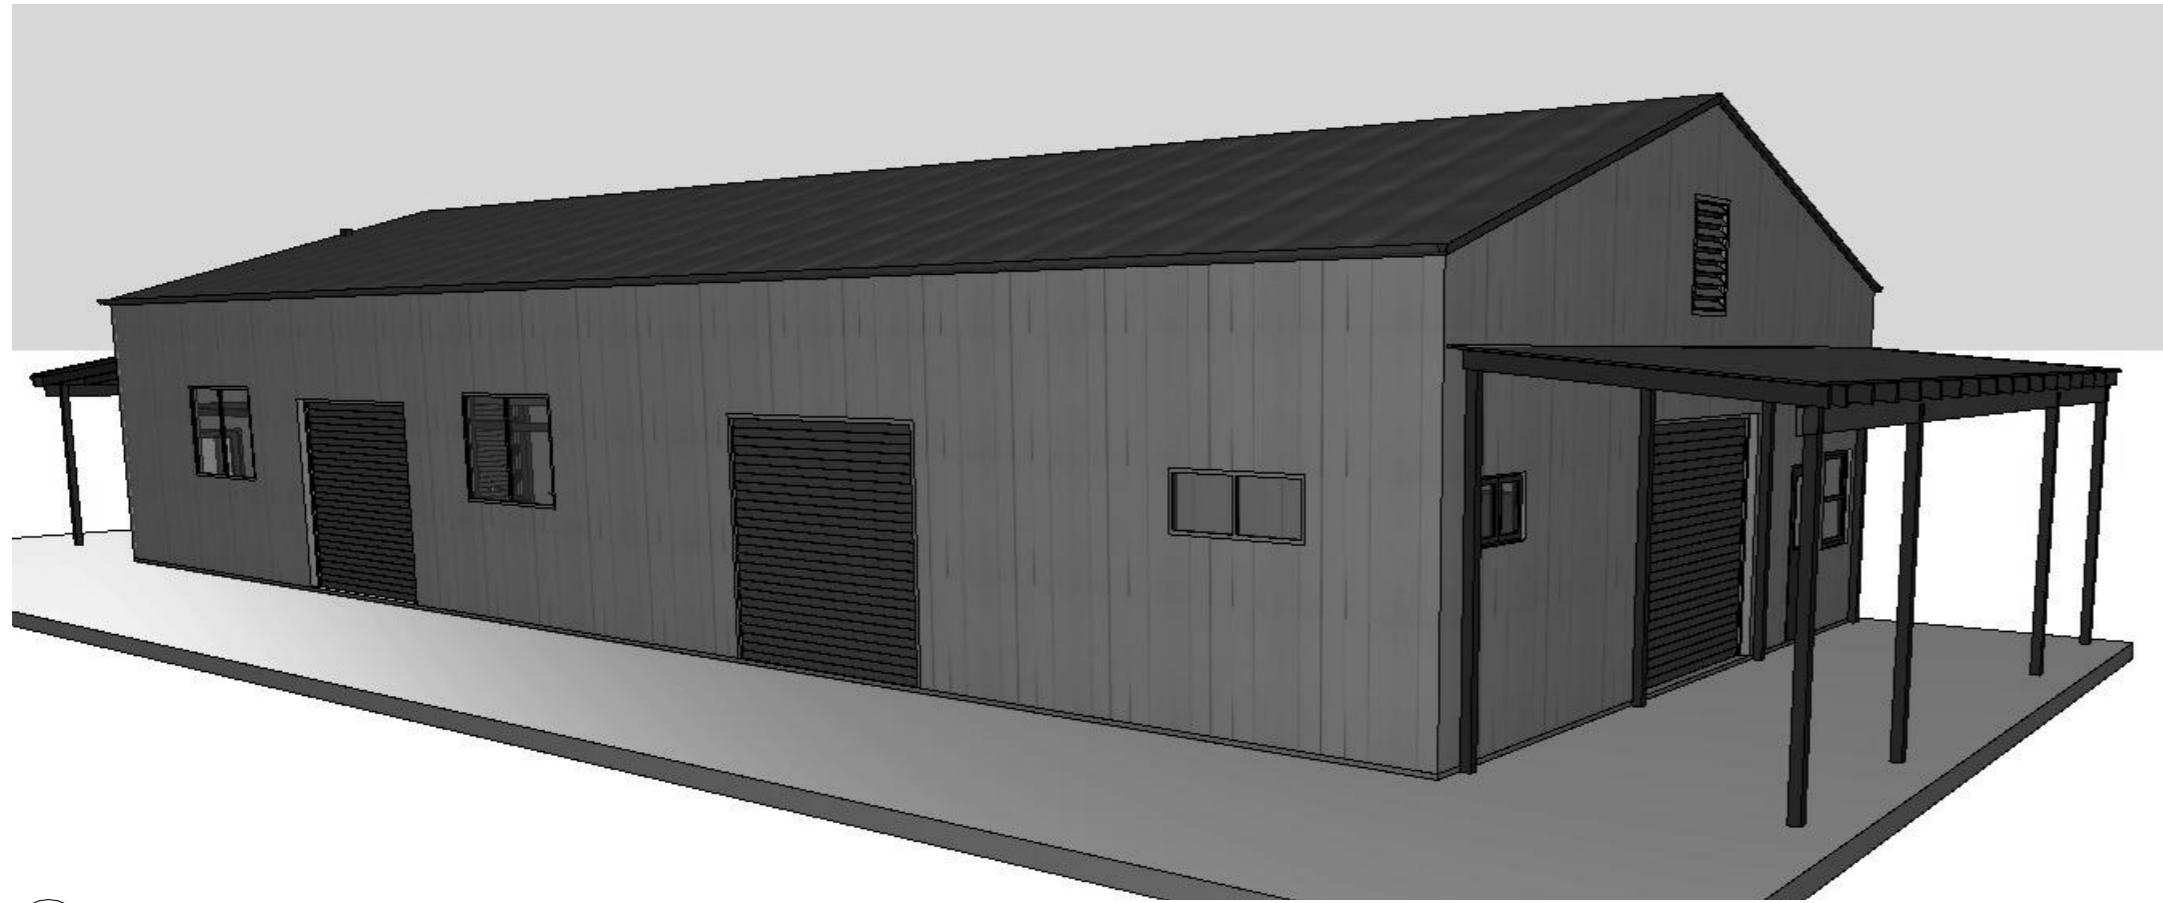

Outdoor Education - 3D View

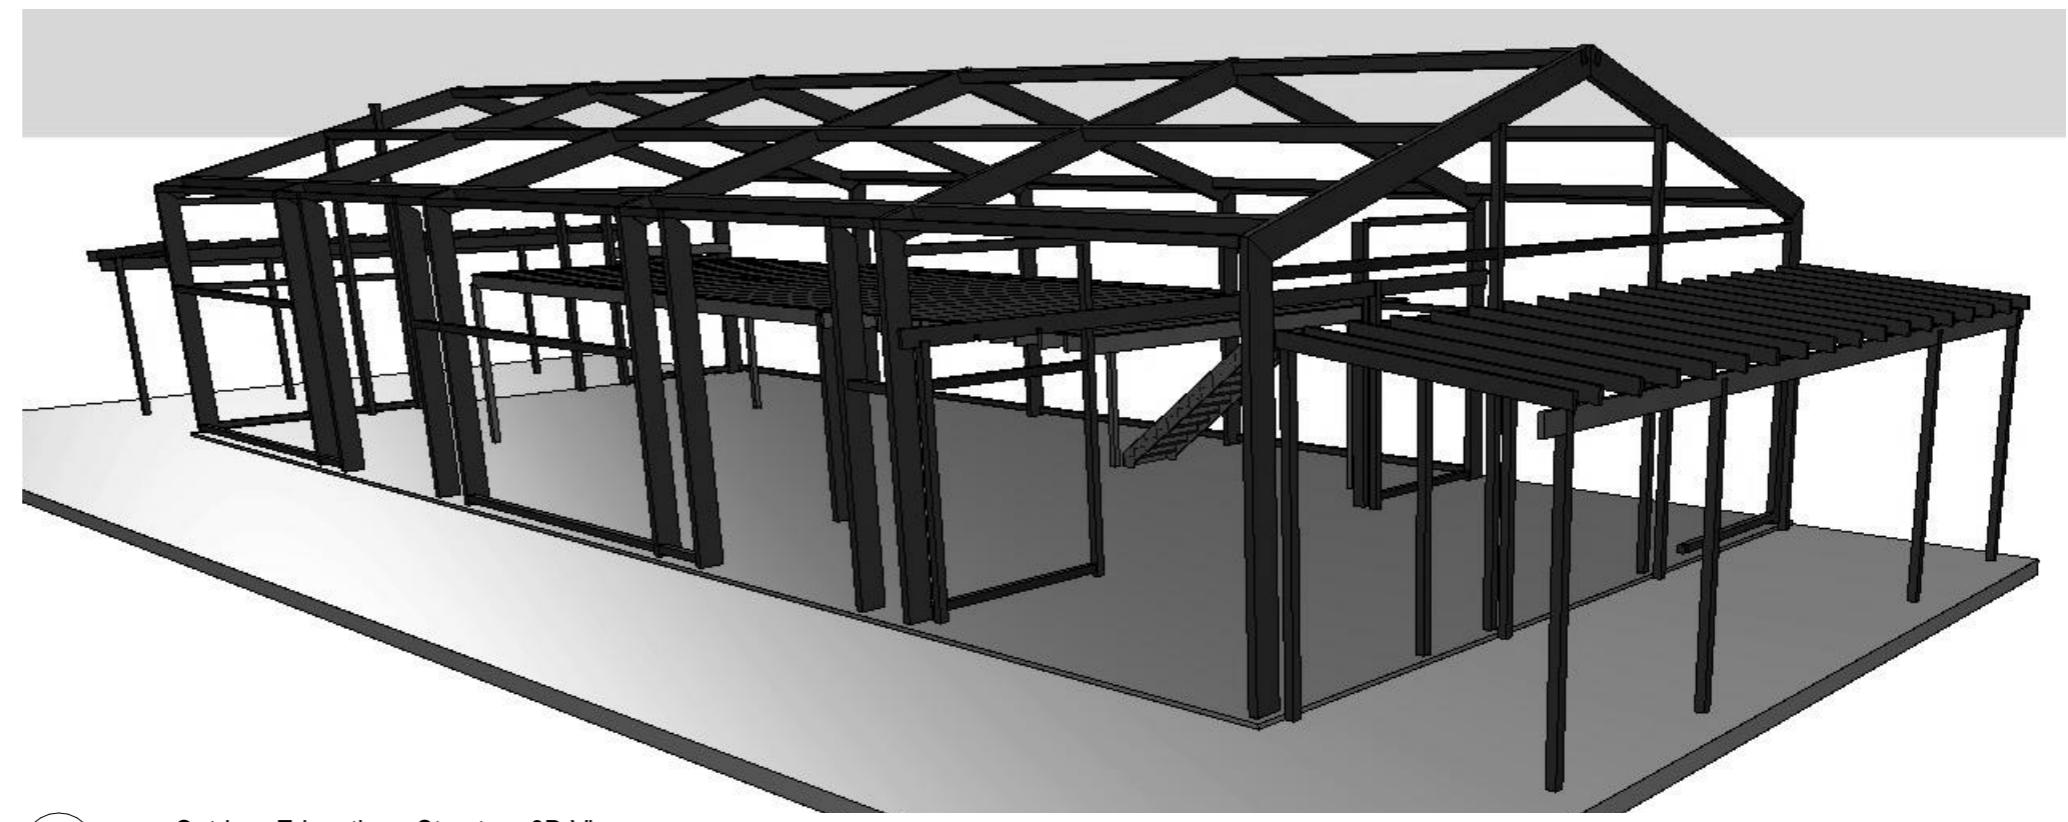

Outdoor Education - Structure 3D View

General Notes:
 *Any discrepancies to be brought to Architects attention
 *Use figure dimensions in preference to scaling
 *Only figure dimensions are to be used for any calculations
 *Do not examine site and verify conditions and dimensions
 *This drawing remains the property of the Architect
 *Client is granted conditional license to use the drawings
 *Transfer of the License is prohibited
 *Architects have the right to cancel the license
 *Electronic data transfers should be scanned for viruses before use
 *Any loss or damage (including consequential damage) caused to the recipient of electronic data, by its direct or indirect use, is not the liability of the Architect
 *Refer to hard copies for accuracy of electronic data
 *Copyright reserved by the Architect

1	28/10/2024	Consultant Issue	
Issue	Date	Amendment	CHK

BAXTER & JACOBSON
 ARCHITECTS
 SYDNEY MANLY NSW AUSTRALIA
 BYRON BAY NSW AUSTRALIA
 Nominated Architects
 D Jacobson #4259 & M Baxter #4831

PHONE +612 9977 7648
 EMAIL mark@bja.net.au
 WEB www.bja.net.au

Project Glengarry Campus
 Client The Scots College
 Address 369 Jacks Corner Rd,
 Kangaroo Valley

Design Stage
 Title
**Development Application
 Outdoor Education -
 3D Views**

Job No **433.02** Drawing no.
 Drawn **DA** Davrap
 Checked **OE.40**
 LS Scale
 Issue 1
 28/10/24