


COMPLIANCE		INTELLECTUAL PROPERTY		KEY	ISSUE		DATE	DESCRIPTION	MATERIALS SCHEDULE				TOWNPLANNER		SERVICES ENGINEER		ENVIRONMENTAL CONSULTANT		GEO/TECHNICAL ENGINEER		CLIENT		STATUS		PROJECT NUMBER				
<div><div>• COMPLY WITH ALL RELEVANT AUTHORITIES REQUIREMENTS.</div><div>• COMPLY WITH THE BUILDING CODE OF AUSTRALIA</div><div>• COMPLY WITH ALL RELEVANT AUSTRALIAN STANDARDS.</div><div>• DIMENSIONS IN MILLIMETRES.</div><div>• DO NOT SCALE, USE ROUNDED DIMENSIONS ONLY</div><div>• NOTEP: ARCHITECT'S DISCREPANCY EXISTS.</div></div>		<div>Copyright Andrew Burns Architecture. Unless otherwise agreed in writing, all rights to use this document are held for the express purpose and product only and it is subject to the express purpose and product only which it has been created and developed. This document may only be used for the express purpose and product only and it is subject to the express purpose and product only which it has been created and developed. This document may only be used for the express purpose and product only which it has been created and developed. This document may only be used for the express purpose and product only which it has been created and developed.</div>		<div>NEW WALLS</div>		A		01.12.20	ISSUE FOR DA SUBMISSION	AC	AIR CONDITIONING UNIT	CP	CARPET	SP	STONE PAVING	SERVICES ENGINEER		ENVIRONMENTAL CONSULTANT		GEO/TECHNICAL ENGINEER		CLIENT		STATUS		PROJECT NUMBER			
						B		03.05.21	ISSUE FOR DA RESUBMISSION	AD	ALUMINIUM DOOR	DP	DOWNSPIRE	ST	STONE	INTEGRATED GROUND SERVICES		DOUGLAS PARTNERS		DOUGLAS PARTNERS		HELD PROPERTY / NEXT CONTRACTING		DEVELOPMENT APPLICATION		2001			
						A		08.07.21	ISSUE FOR DA RESUBMISSION	AW	ALUMINIUM WINDOW	FG	FLYING	ST	STONE DECK	BUILDING PHYSICS		ACOUSTIC CONSULTANT		ESD CONSULTANT		CHECKED		DRAWN		DRAWING		ANDREW BURNS ARCHITECTURE	
						B		08.07.21	ISSUE FOR DA RESUBMISSION	BK1	BRICK TYPE 1, STRETCHER	FW	FLYING	ST	STONE	INIHABIT		WHITE NOISE ACOUSTICS		INTERGEO		AB		AB		SITING PLAN		1/017 Elizabeth St Redfern NSW 2016	
						C		11.05.21	ISSUE FOR DA RESUBMISSION	BK2	BRICK TYPE 2, LIFT RISE	LG	GLASS	ABV	ABOVE	HOSPITALITY CONSULTANT		WHITE NOISE ACOUSTICS		INTERGEO		AB		AB		SITING PLAN		1/017 Elizabeth St Redfern NSW 2016	
<div>• COMPLY WITH ALL RELEVANT AUTHORITIES REQUIREMENTS.</div> <div>• COMPLY WITH THE BUILDING CODE OF AUSTRALIA</div> <div>• COMPLY WITH ALL RELEVANT AUSTRALIAN STANDARDS.</div> <div>• DIMENSIONS IN MILLIMETRES.</div> <div>• DO NOT SCALE, USE ROUNDED DIMENSIONS ONLY</div> <div>• NOTEP: ARCHITECT'S DISCREPANCY EXISTS.</div>		<div>Copyright Andrew Burns Architecture. Unless otherwise agreed in writing, all rights to use this document are held for the express purpose and product only and it is subject to the express purpose and product only which it has been created and developed. This document may only be used for the express purpose and product only and it is subject to the express purpose and product only which it has been created and developed. This document may only be used for the express purpose and product only which it has been created and developed. This document may only be used for the express purpose and product only which it has been created and developed.</div>		<div>NEW WALLS</div>		A		03.05.21	ISSUE FOR DA RESUBMISSION	BK3	BRICK TYPE 3, STRETCHER	FW	FLYING	ST	STONE	BUILDING PHYSICS		ACOUSTIC CONSULTANT		ESD CONSULTANT		CHECKED		DRAWN		DRAWING		ANDREW BURNS ARCHITECTURE	
						B		08.07.21	ISSUE FOR DA RESUBMISSION	BK4	BRICK TYPE 4, STRETCHER	FW	FLYING	ST	STONE	INIHABIT		WHITE NOISE ACOUSTICS		INTERGEO		AB		AB		SITING PLAN		1/017 Elizabeth St Redfern NSW 2016	
						C		11.05.21	ISSUE FOR DA RESUBMISSION	BK5	BRICK TYPE 5, STRETCHER	FW	FLYING	ST	STONE	HOSPITALITY CONSULTANT		WHITE NOISE ACOUSTICS		INTERGEO		AB		AB		SITING PLAN		1/017 Elizabeth St Redfern NSW 2016	
						A		03.05.21	ISSUE FOR DA RESUBMISSION	BK6	BRICK TYPE 6, STRETCHER	FW	FLYING	ST	STONE	INIHABIT		WHITE NOISE ACOUSTICS		INTERGEO		AB		AB		SITING PLAN		1/017 Elizabeth St Redfern NSW 2016	
						B		08.07.21	ISSUE FOR DA RESUBMISSION	BK7	BRICK TYPE 7, STRETCHER	FW	FLYING	ST	STONE	HOSPITALITY CONSULTANT		WHITE NOISE ACOUSTICS		INTERGEO		AB		AB		SITING PLAN		1/017 Elizabeth St Redfern NSW 2016	
<div>• COMPLY WITH ALL RELEVANT AUTHORITIES REQUIREMENTS.</div> <div>• COMPLY WITH THE BUILDING CODE OF AUSTRALIA</div> <div>• COMPLY WITH ALL RELEVANT AUSTRALIAN STANDARDS.</div> <div>• DIMENSIONS IN MILLIMETRES.</div> <div>• DO NOT SCALE, USE ROUNDED DIMENSIONS ONLY</div> <div>• NOTEP: ARCHITECT'S DISCREPANCY EXISTS.</div>		<div>Copyright Andrew Burns Architecture. Unless otherwise agreed in writing, all rights to use this document are held for the express purpose and product only and it is subject to the express purpose and product only which it has been created and developed. This document may only be used for the express purpose and product only and it is subject to the express purpose and product only which it has been created and developed. This document may only be used for the express purpose and product only which it has been created and developed. This document may only be used for the express purpose and product only which it has been created and developed.</div>		<div>NEW WALLS</div>		A		03.05.21	ISSUE FOR DA RESUBMISSION	BK8	BRICK TYPE 8, STRETCHER	FW	FLYING	ST	STONE	BUILDING PHYSICS		ACOUSTIC CONSULTANT		ESD CONSULTANT		CHECKED		DRAWN		DRAWING		ANDREW BURNS ARCHITECTURE	
						B		08.07.21	ISSUE FOR DA RESUBMISSION	BK9	BRICK TYPE 9, STRETCHER	FW	FLYING	ST	STONE	INIHABIT		WHITE NOISE ACOUSTICS		INTERGEO		AB		AB		SITING PLAN		1/017 Elizabeth St Redfern NSW 2016	
						C		11.05.21	ISSUE FOR DA RESUBMISSION	BK10	BRICK TYPE 10, STRETCHER	FW	FLYING	ST	STONE	HOSPITALITY CONSULTANT		WHITE NOISE ACOUSTICS		INTERGEO		AB		AB		SITING PLAN		1/017 Elizabeth St Redfern NSW 2016	
						A		03.05.21	ISSUE FOR DA RESUBMISSION	BK11	BRICK TYPE 11, STRETCHER	FW	FLYING	ST	STONE	INIHABIT		WHITE NOISE ACOUSTICS		INTERGEO		AB		AB		SITING PLAN		1/017 Elizabeth St Redfern NSW 2016	
						B		08.07.21	ISSUE FOR DA RESUBMISSION	BK12	BRICK TYPE 12, STRETCHER	FW	FLYING	ST	STONE	HOSPITALITY CONSULTANT		WHITE NOISE ACOUSTICS		INTERGEO		AB		AB		SITING PLAN		1/017 Elizabeth St Redfern NSW 2016	
<div>• COMPLY WITH ALL RELEVANT AUTHORITIES REQUIREMENTS.</div> <div>• COMPLY WITH THE BUILDING CODE OF AUSTRALIA</div> <div>• COMPLY WITH ALL RELEVANT AUSTRALIAN STANDARDS.</div> <div>• DIMENSIONS IN MILLIMETRES.</div> <div>• DO NOT SCALE, USE ROUNDED DIMENSIONS ONLY</div> <div>• NOTEP: ARCHITECT'S DISCREPANCY EXISTS.</div>		<div>Copyright Andrew Burns Architecture. Unless otherwise agreed in writing, all rights to use this document are held for the express purpose and product only and it is subject to the express purpose and product only which it has been created and developed. This document may only be used for the express purpose and product only and it is subject to the express purpose and product only which it has been created and developed. This document may only be used for the express purpose and product only which it has been created and developed. This document may only be used for the express purpose and product only which it has been created and developed.</div>		<div>NEW WALLS</div>		A		03.05.21	ISSUE FOR DA RESUBMISSION	BK13	BRICK TYPE 13, STRETCHER	FW	FLYING	ST	STONE	BUILDING PHYSICS		ACOUSTIC CONSULTANT		ESD CONSULTANT		CHECKED		DRAWN		DRAWING		ANDREW BURNS ARCHITECTURE	
						B		08.07.21	ISSUE FOR DA RESUBMISSION	BK14	BRICK TYPE 14, STRETCHER	FW	FLYING	ST	STONE	INIHABIT													

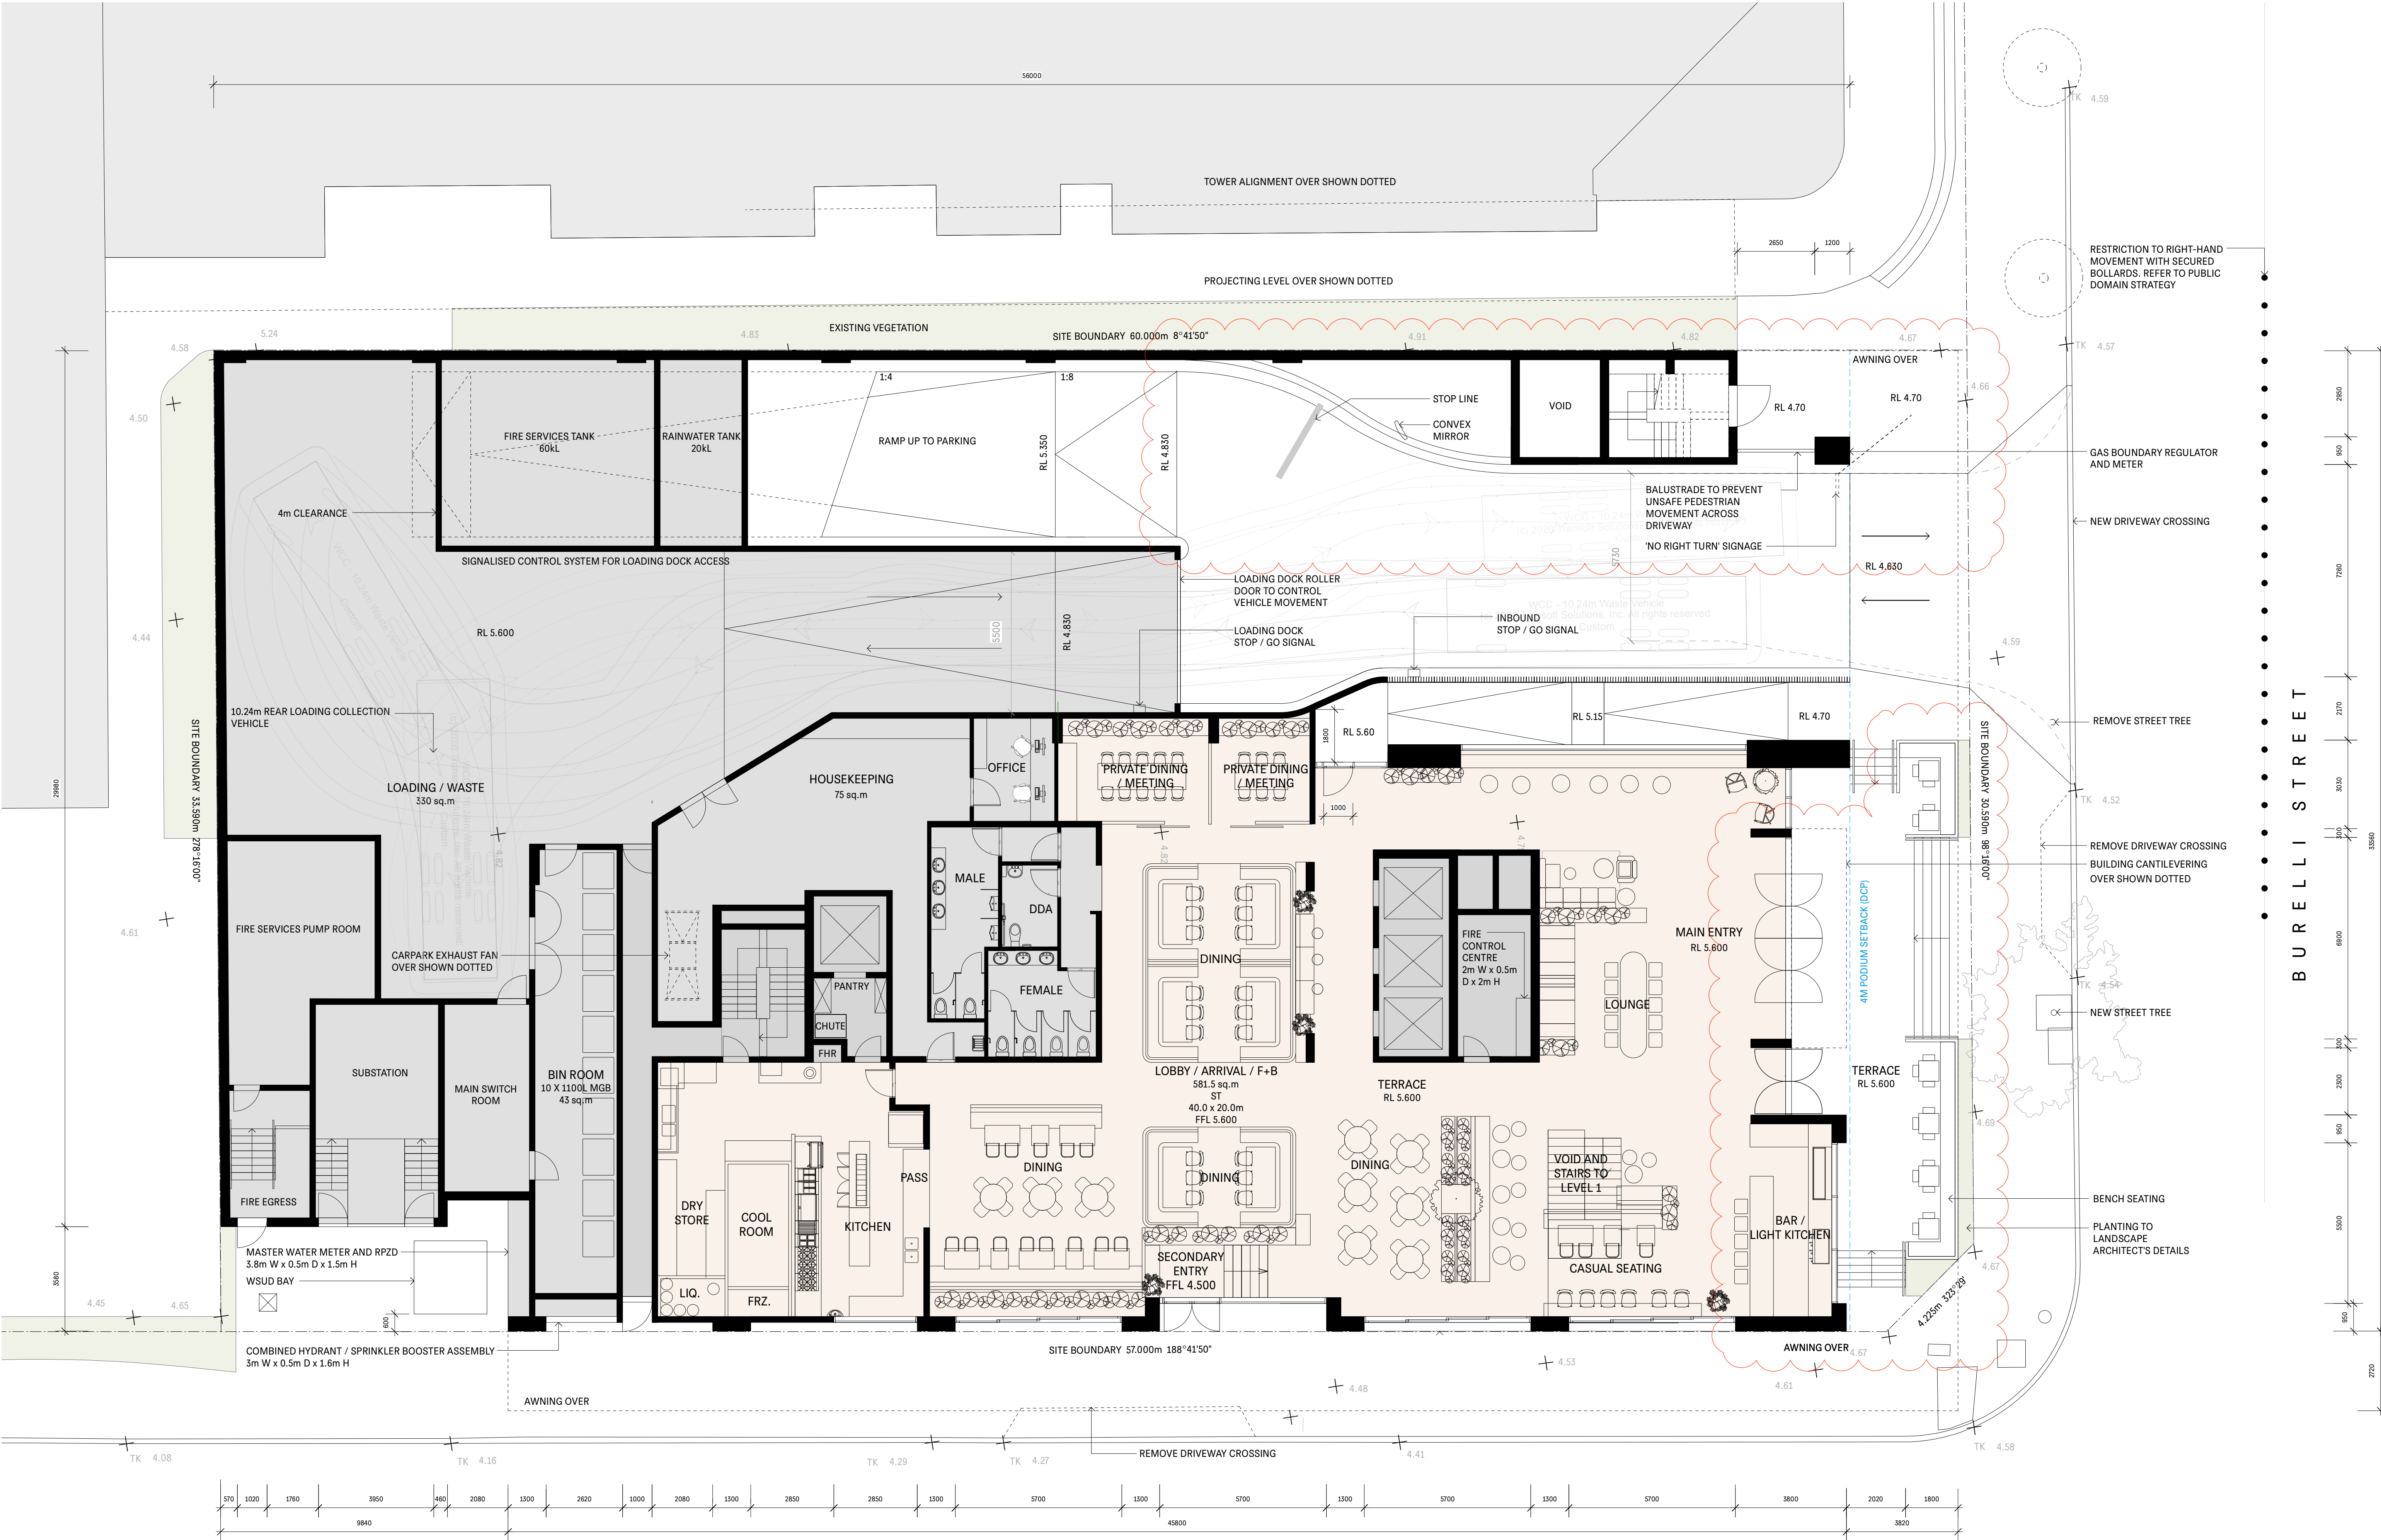

Ground Floor Plan 1:100

COMPLIANCE CONFORM WITH ALL RELEVANT AUTHORITY REQUIREMENTS. CONFORM WITH THE BUILDING CODE OF AUSTRALIA. CONFORM WITH ALL RELEVANT AUSTRALIAN STANDARDS. DIMENSIONS IN MILLIMETRES. DO NOT SCALE. USE PROVIDED DIMENSIONS ONLY. NOTIFY ARCHITECT IF DISCREPANCY EXISTS.		INTELLECTUAL PROPERTY COPYRIGHT ANDREW BURNS ARCHITECTURE. UNLESS OTHERWISE AGREED IN WRITING, ALL RIGHTS TO USE THIS ARCHITECTURE ARE RESERVED. THIS DOCUMENT IS THE PROPERTY OF ANDREW BURNS ARCHITECTURE. NO PART OF THIS DOCUMENT MAY BE REPRODUCED OR TRANSMITTED IN ANY FORM OR BY ANY MEANS, ELECTRONIC OR MECHANICAL, INCLUDING PHOTOCOPYING, RECORDING, OR BY ANY INFORMATION STORAGE AND RETRIEVAL SYSTEM, WITHOUT THE WRITTEN PERMISSION OF ANDREW BURNS ARCHITECTURE. ARCHITECT'S RIGHTS TO USER RELEASES AND REUSE ARE RESERVED. ANDREW BURNS ARCHITECTURE FROM AND AGAINST ALL LOSSES ARISING.		KEY NEW WALLS		ISSUE DATE DESCRIPTION - 01.12.20 ISSUE FOR DA SUBMISSION A 03.05.21 ISSUE FOR DA RESUBMISSION B 27.06.21 ISSUE FOR DA RESUBMISSION C 06.07.21 ISSUE FOR DA RESUBMISSION D 28.07.21 ISSUE FOR DRPP REVIEW E 11.08.21 ISSUE FOR DA RESUBMISSION		MATERIALS SCHEDULE AC AD AIR CONDITIONING UNIT AL ALUMINUM DOOR AW ALUMINUM WINDOW BK1 BRICK TYPE 1, STRETCHER BK2 BRICK TYPE 2, WIT MASON BK3 BRICK TYPE 3, SCREEN BL1 BRICK BLOCKWORK CONC CONCRETE CA CONCRETE AWNING CFC COMPRESSED FC SHEET CP CARPET DP DOWNPIPE FG FIXED GLASS FW FLOOR WASTE LF LIGHT FITTING MC METAL CLADDING ML METAL LOUVER SCREENING MS METAL SCREEN PAIN RAINWATER OVERFLOW PC PRECAST CONCRETE SP STONE ST STONE TOK TIMBER DECK ABV ABOVE RL RELATIVE LEVEL SL SLAB LEVEL FEL FINISHED FLOOR LEVEL FCL FINISHED CEILING LEVEL AFF ABOVE FINISHED FLOOR		TOWNPLANNER MMJ HOSPITALITY CONSULTANT CREATIVE PROPERTY TRAFFIC CONSULTANT MCLAREN TRAFFIC CONSULTING SURVEYOR JONATHAN C KEEN AND CO.		SERVICES ENGINEER INTEGRATED GROUP SERVICES BUILDING PHYSICS INHABIT LANDSCAPE DESIGNER ZENITH ARBORIST ADVANCED TREESCAPES		ENVIRONMENTAL CONSULTANT DOUGLAS PARTNERS ACOUSTIC CONSULTANT WHITE NOISE ACOUSTICS SERVICES ENGINEER INTEGRATED GROUP SERVICES ACCESS CONSULTANT ACCESSIBLE BUILDING SOLUTIONS		GEOTECHNICAL ENGINEER DOUGLAS PARTNERS ESD CONSULTANT INTEGREGO STORMWATER ENGINEER GREENVIEW ARCHAEOLOGIST AUSTRAL ARCHAEOLOGY		CLIENT HELD PROPERTY / NEXT CONTRACTING		STATUS DEVELOPMENT APPLICATION DRAWN AB CHECKED AB SCALE 1:100 NORTH		PROJECT NUMBER 2001 DRAWING GROUND FLOOR PLAN DRAWING NUMBER 2001-DA101-E		ANDREW BURNS ARCHITECTURE 1/617 Elizabeth St, Redfern NSW 2016 www.andrewburns.net.au Telephone: (02) 9212 1141 SPACECRAFT 40 Forest St, Leveburn NSW 2049 www.spacecraftdesign.com.au Telephone: 0439 903 187 PROJECT 37-39 BURELLI ST, WOLLONGONG	
--	--	---	--	-------------------------	--	---	--	--	--	--	--	--	--	--	--	--	--	--	--	--	--	--	--	--	--



Plan Level 1 1:100

COMPLIANCE CONFORM WITH ALL RELEVANT AUTHORITY REQUIREMENTS. CONFORM WITH THE BUILDING CODE OF AUSTRALIA. CONFORM WITH ALL RELEVANT AUSTRALIAN STANDARDS. DIMENSIONS IN MILLIMETRES. DO NOT SCALE. USE FIGURED DIMENSIONS ONLY. NOTIFY ARCHITECT IF DISCREPANCY EXISTS.		INTELLECTUAL PROPERTY COPYRIGHT ANDREW BURNS ARCHITECTURE. UNLESS OTHERWISE AGREED IN WRITING ALL RIGHTS TO USE THIS DOCUMENT ARE RESERVED. ANY REUSE OR MODIFICATION OF THIS DOCUMENT WITHOUT THE WRITTEN PERMISSION OF ANDREW BURNS ARCHITECTURE IS PROHIBITED. ARCHITECT'S RIGHTS TO THE USER RELEASED AND MODIFIED ANDREW BURNS ARCHITECTURE FROM AND AGAINST ALL LOSSES ARISING.		KEY NEW WALLS		<table><tr><th>ISSUE</th><th>DATE</th><th>DESCRIPTION</th></tr><tr><td>A</td><td>01.12.20</td><td>ISSUE FOR DA SUBMISSION</td></tr><tr><td>B</td><td>03.05.21</td><td>ISSUE FOR DA RESUBMISSION</td></tr><tr><td>C</td><td>08.07.21</td><td>ISSUE FOR DA RESUBMISSION</td></tr><tr><td>D</td><td>11.08.21</td><td>ISSUE FOR DA RESUBMISSION</td></tr></table>		ISSUE	DATE	DESCRIPTION	A	01.12.20	ISSUE FOR DA SUBMISSION	B	03.05.21	ISSUE FOR DA RESUBMISSION	C	08.07.21	ISSUE FOR DA RESUBMISSION	D	11.08.21	ISSUE FOR DA RESUBMISSION	MATERIALS SCHEDULE <table><tr><td>AC</td><td>AIR CONDITIONING UNIT</td><td>CP</td><td>CARPET</td><td>SP</td><td>STONE PAVING</td></tr><tr><td>AD</td><td>ALUMINIUM DOOR</td><td>DP</td><td>DOWNPIPE</td><td>ST</td><td>STONE</td></tr><tr><td>AW</td><td>ALUMINIUM WINDOW</td><td>FG</td><td>FIXED GLASS</td><td>TOK</td><td>TIMBER DECK</td></tr><tr><td>BK1</td><td>BRICK TYPE 1, STRETCHER</td><td>FW</td><td>FLOOR WASTE</td><td>ABV</td><td>ABOVE</td></tr><tr><td>BK2</td><td>BRICK TYPE 2, WIT MASON</td><td>LF</td><td>LIGHT FITTING</td><td>RL</td><td>RELATIVE LEVEL</td></tr><tr><td>BK3</td><td>BRICK TYPE 3, SCREEN</td><td>MC</td><td>METAL CLADDING</td><td>SL</td><td>SUB LEVEL</td></tr><tr><td>BLK</td><td>FACE BLOCKWORK</td><td>ML</td><td>METAL LOUVER SCREENING</td><td>SL</td><td>SUB LEVEL</td></tr><tr><td>CONC</td><td>CONCRETE</td><td>MS</td><td>METAL SCREEN</td><td>FFL</td><td>FINISHED FLOOR LEVEL</td></tr><tr><td>CA</td><td>CONCRETE AVINING</td><td>CF</td><td>RAINWATER OVERFLOW</td><td>FCL</td><td>FINISHED CEILING LEVEL</td></tr><tr><td>COMP</td><td>COMPRESSED FC SHEET</td><td>PC</td><td>PRECAST CONCRETE</td><td>AF</td><td>ABOVE FINISHED FLOOR</td></tr></table>		AC	AIR CONDITIONING UNIT	CP	CARPET	SP	STONE PAVING	AD	ALUMINIUM DOOR	DP	DOWNPIPE	ST	STONE	AW	ALUMINIUM WINDOW	FG	FIXED GLASS	TOK	TIMBER DECK	BK1	BRICK TYPE 1, STRETCHER	FW	FLOOR WASTE	ABV	ABOVE	BK2	BRICK TYPE 2, WIT MASON	LF	LIGHT FITTING	RL	RELATIVE LEVEL	BK3	BRICK TYPE 3, SCREEN	MC	METAL CLADDING	SL	SUB LEVEL	BLK	FACE BLOCKWORK	ML	METAL LOUVER SCREENING	SL	SUB LEVEL	CONC	CONCRETE	MS	METAL SCREEN	FFL	FINISHED FLOOR LEVEL	CA	CONCRETE AVINING	CF	RAINWATER OVERFLOW	FCL	FINISHED CEILING LEVEL	COMP	COMPRESSED FC SHEET	PC	PRECAST CONCRETE	AF	ABOVE FINISHED FLOOR	<table><tr><td>TOWNPLANNER</td><td>SERVICES ENGINEER</td><td>ENVIRONMENTAL CONSULTANT</td><td>GEOTECHNICAL ENGINEER</td><td>CLIENT</td><td>STATUS</td><td>PROJECT NUMBER</td></tr><tr><td>MMJ</td><td>INTEGRATED GROUP SERVICES</td><td>DOUGLAS PARTNERS</td><td>DOUGLAS PARTNERS</td><td>HELD PROPERTY /</td><td>DEVELOPMENT APPLICATION</td><td>2001</td></tr><tr><td></td><td>CREATIVE PROPERTY</td><td>ACUSTIC CONSULTANT</td><td>ESD CONSULTANT</td><td>NEXT CONTRACTING</td><td>DRAWN</td><td>DRAWING</td></tr><tr><td></td><td></td><td>WHITE NOISE ACOUSTICS</td><td>INTEGRECO</td><td></td><td>AB</td><td>PLAN LEVEL 1</td></tr><tr><td></td><td></td><td>SERVICES ENGINEER</td><td>STORMWATER ENGINEER</td><td></td><td></td><td></td></tr><tr><td></td><td></td><td>INTEGRATED GROUP SERVICES</td><td>GREENVIEW</td><td></td><td></td><td></td></tr><tr><td></td><td></td><td>ACCESS CONSULTANT</td><td>ARCHAEOLOGIST</td><td></td><td></td><td></td></tr><tr><td></td><td></td><td>ACCESSIBLE BUILDING SOLUTIONS</td><td>AUSTRAL ARCHAEOLOGY</td><td></td><td></td><td></td></tr></table>		TOWNPLANNER	SERVICES ENGINEER	ENVIRONMENTAL CONSULTANT	GEOTECHNICAL ENGINEER	CLIENT	STATUS	PROJECT NUMBER	MMJ	INTEGRATED GROUP SERVICES	DOUGLAS PARTNERS	DOUGLAS PARTNERS	HELD PROPERTY /	DEVELOPMENT APPLICATION	2001		CREATIVE PROPERTY	ACUSTIC CONSULTANT	ESD CONSULTANT	NEXT CONTRACTING	DRAWN	DRAWING			WHITE NOISE ACOUSTICS	INTEGRECO		AB	PLAN LEVEL 1			SERVICES ENGINEER	STORMWATER ENGINEER						INTEGRATED GROUP SERVICES	GREENVIEW						ACCESS CONSULTANT	ARCHAEOLOGIST						ACCESSIBLE BUILDING SOLUTIONS	AUSTRAL ARCHAEOLOGY				<table><tr><td>SURVEYOR</td><td>ARCHITECT</td><td>SCALE</td><td>NORTH</td><td>DRAWING NUMBER</td></tr><tr><td>JONATHAN C KEEN AND CO.</td><td>ANDREW BURNS ARCHITECTURE</td><td>1:100</td><td></td><td>2001-DA102-C</td></tr></table>		SURVEYOR	ARCHITECT	SCALE	NORTH	DRAWING NUMBER	JONATHAN C KEEN AND CO.	ANDREW BURNS ARCHITECTURE	1:100		2001-DA102-C	<div>ANDREW BURNS ARCHITECTURE 1/817 Elizabeth St Redfern NSW 2016 Telephone: (02) 9212 1141 www.andrewburns.net.au Registered Architect #7447</div> <div>SPACECRAFT 40 Bedford St Lewisham NSW 2049 Telephone: 0439 905187 www.spacecraftdesign.com.au</div> <div>PROJECT 37-39 BURELLI ST, WOLLONGONG</div>	
ISSUE	DATE	DESCRIPTION	
A	01.12.20	ISSUE FOR DA SUBMISSION	
B	03.05.21	ISSUE FOR DA RESUBMISSION	
C	08.07.21	ISSUE FOR DA RESUBMISSION	
D	11.08.21	ISSUE FOR DA RESUBMISSION	
AC	AIR CONDITIONING UNIT	CP	CARPET	SP	STONE PAVING	
AD	ALUMINIUM DOOR	DP	DOWNPIPE	ST	STONE	
AW	ALUMINIUM WINDOW	FG	FIXED GLASS	TOK	TIMBER DECK	
BK1	BRICK TYPE 1, STRETCHER	FW	FLOOR WASTE	ABV	ABOVE	
BK2	BRICK TYPE 2, WIT MASON	LF	LIGHT FITTING	RL	RELATIVE LEVEL	
BK3	BRICK TYPE 3, SCREEN	MC	METAL CLADDING	SL	SUB LEVEL	
BLK	FACE BLOCKWORK	ML	METAL LOUVER SCREENING	SL	SUB LEVEL	
CONC	CONCRETE	MS	METAL SCREEN	FFL	FINISHED FLOOR LEVEL	
CA	CONCRETE AVINING	CF	RAINWATER OVERFLOW	FCL	FINISHED CEILING LEVEL	
COMP	COMPRESSED FC SHEET	PC	PRECAST CONCRETE	AF	ABOVE FINISHED FLOOR	
TOWNPLANNER	SERVICES ENGINEER	ENVIRONMENTAL CONSULTANT	GEOTECHNICAL ENGINEER	CLIENT	STATUS	PROJECT NUMBER	
MMJ	INTEGRATED GROUP SERVICES	DOUGLAS PARTNERS	DOUGLAS PARTNERS	HELD PROPERTY /	DEVELOPMENT APPLICATION	2001	
	CREATIVE PROPERTY	ACUSTIC CONSULTANT	ESD CONSULTANT	NEXT CONTRACTING	DRAWN	DRAWING	
		WHITE NOISE ACOUSTICS	INTEGRECO		AB	PLAN LEVEL 1	
		SERVICES ENGINEER	STORMWATER ENGINEER	
		INTEGRATED GROUP SERVICES	GREENVIEW	
		ACCESS CONSULTANT	ARCHAEOLOGIST	
		ACCESSIBLE BUILDING SOLUTIONS	AUSTRAL ARCHAEOLOGY	
SURVEYOR	ARCHITECT	SCALE	NORTH	DRAWING NUMBER	
JONATHAN C KEEN AND CO.	ANDREW BURNS ARCHITECTURE	1:100		2001-DA102-C	

BURELLI STREET



Plan Level 2 1:100

COMPLIANCE CONFORM WITH ALL RELEVANT AUTHORITY REQUIREMENTS. CONFORM WITH THE BUILDING CODE OF AUSTRALIA. CONFORM WITH ALL RELEVANT AUSTRALIAN STANDARDS. DIMENSIONS IN MILLIMETRES. DO NOT SCALE. USE FIGURED DIMENSIONS ONLY. NOTIFY ARCHITECT IF DISCREPANCY EXISTS.		INTELLECTUAL PROPERTY COPYRIGHT ANDREW BURNS ARCHITECTURE. UNLESS OTHERWISE AGREED IN WRITING, ALL RIGHTS TO USE THIS DOCUMENT ARE RESERVED. ANY REUSE OR MODIFICATION OF THIS DRAWING WITHOUT THE WRITTEN PERMISSION OF ANDREW BURNS ARCHITECTURE IS PROHIBITED. UNAUTHORISED USE OF THIS DOCUMENT IS AT THE USER'S SOLE RISK AND WITHOUT LIMITING ANDREW BURNS ARCHITECT'S RIGHTS TO THE USER RELEASES AND INDEMNIFIES ANDREW BURNS ARCHITECTURE FROM AND AGAINST ALL LOSSES ARISING.		KEY NEW WALLS		<table><tr><th>ISSUE</th><th>DATE</th><th>DESCRIPTION</th></tr><tr><td>A</td><td>01.12.20</td><td>ISSUE FOR DA SUBMISSION</td></tr><tr><td>B</td><td>03.05.21</td><td>ISSUE FOR DA RESUBMISSION</td></tr><tr><td>C</td><td>06.07.21</td><td>ISSUE FOR DA RESUBMISSION</td></tr></table>		ISSUE	DATE	DESCRIPTION	A	01.12.20	ISSUE FOR DA SUBMISSION	B	03.05.21	ISSUE FOR DA RESUBMISSION	C	06.07.21	ISSUE FOR DA RESUBMISSION	MATERIALS SCHEDULE <table><tr><td>AC</td><td>AIR CONDITIONING UNIT</td><td>CP</td><td>CARPET</td><td>SP</td><td>STONE PAVING</td></tr><tr><td>AD</td><td>ALUMINIUM DOOR</td><td>DP</td><td>DOWNPIPE</td><td>ST</td><td>STONE</td></tr><tr><td>AW</td><td>ALUMINIUM WINDOW</td><td>FG</td><td>FIXED GLASS</td><td>TOK</td><td>TIMBER DECK</td></tr><tr><td>BK1</td><td>BRICK TYPE 1, STRETCHER</td><td>FW</td><td>FLOOR WASTE</td><td>ABV</td><td>ABOVE</td></tr><tr><td>BK2</td><td>BRICK TYPE 2, HIT MISS</td><td>LF</td><td>LIGHT FITTING</td><td>RL</td><td>RELATIVE LEVEL</td></tr><tr><td>BK3</td><td>BRICK TYPE 3, SCREEN</td><td>ML</td><td>METAL CLADDING</td><td>SL</td><td>SUB LEVEL</td></tr><tr><td>BLK</td><td>FACE BLOCKWORK</td><td>MS</td><td>METAL SCREEN</td><td>SL</td><td>SLAB LEVEL</td></tr><tr><td>CONC</td><td>CONCRETE</td><td>MS</td><td>METAL SCREEN</td><td>FEL</td><td>FINISHED FLOOR LEVEL</td></tr><tr><td>CA</td><td>CONCRETE PAVING</td><td>OF</td><td>RAINWATER OVERFLOW</td><td>FCL</td><td>FINISHED CEILING LEVEL</td></tr><tr><td>CFC</td><td>COMPRESSED FC SHEET</td><td>PC</td><td>PRECAST CONCRETE</td><td>CA</td><td>ABOVE FINISHED FLOOR</td></tr></table>		AC	AIR CONDITIONING UNIT	CP	CARPET	SP	STONE PAVING	AD	ALUMINIUM DOOR	DP	DOWNPIPE	ST	STONE	AW	ALUMINIUM WINDOW	FG	FIXED GLASS	TOK	TIMBER DECK	BK1	BRICK TYPE 1, STRETCHER	FW	FLOOR WASTE	ABV	ABOVE	BK2	BRICK TYPE 2, HIT MISS	LF	LIGHT FITTING	RL	RELATIVE LEVEL	BK3	BRICK TYPE 3, SCREEN	ML	METAL CLADDING	SL	SUB LEVEL	BLK	FACE BLOCKWORK	MS	METAL SCREEN	SL	SLAB LEVEL	CONC	CONCRETE	MS	METAL SCREEN	FEL	FINISHED FLOOR LEVEL	CA	CONCRETE PAVING	OF	RAINWATER OVERFLOW	FCL	FINISHED CEILING LEVEL	CFC	COMPRESSED FC SHEET	PC	PRECAST CONCRETE	CA	ABOVE FINISHED FLOOR	<table><tr><td>TOWNPLANNER</td><td>SERVICES ENGINEER</td><td>ENVIRONMENTAL CONSULTANT</td><td>GEOTECHNICAL ENGINEER</td><td>CLIENT</td></tr><tr><td>MMJ</td><td>INTEGRATED GROUP SERVICES</td><td>DOUGLAS PARTNERS</td><td>DOUGLAS PARTNERS</td><td>HELD PROPERTY /</td></tr><tr><td>HOSPITALITY CONSULTANT</td><td>BUILDING PHYSICS</td><td>ACUSTIC CONSULTANT</td><td>ESD CONSULTANT</td><td>NEXT CONTRACTING</td></tr><tr><td>CREATIVE PROPERTY</td><td>INHABIT</td><td>WHITE NOISE ACOUSTICS</td><td>INTEGREGO</td><td></td></tr><tr><td>TRAFFIC CONSULTANT</td><td>LANDSCAPE DESIGNER</td><td>SERVICES ENGINEER</td><td>STORMWATER ENGINEER</td><td></td></tr><tr><td>MCLAREN TRAFFIC CONSULTING</td><td>ZENITH</td><td>INTEGRATED GROUP SERVICES</td><td>GREENVIEW</td><td></td></tr><tr><td>SURVEYOR</td><td>ARBORIST</td><td>ACCESS CONSULTANT</td><td>ARCHAEOLOGIST</td><td></td></tr><tr><td>JONATHAN C KEEN AND CO.</td><td>ADVANCED TREESCAPES</td><td>ACCESSIBLE BUILDING SOLUTIONS</td><td>AUSTRAL ARCHAEOLOGY</td><td></td></tr></table>		TOWNPLANNER	SERVICES ENGINEER	ENVIRONMENTAL CONSULTANT	GEOTECHNICAL ENGINEER	CLIENT	MMJ	INTEGRATED GROUP SERVICES	DOUGLAS PARTNERS	DOUGLAS PARTNERS	HELD PROPERTY /	HOSPITALITY CONSULTANT	BUILDING PHYSICS	ACUSTIC CONSULTANT	ESD CONSULTANT	NEXT CONTRACTING	CREATIVE PROPERTY	INHABIT	WHITE NOISE ACOUSTICS	INTEGREGO		TRAFFIC CONSULTANT	LANDSCAPE DESIGNER	SERVICES ENGINEER	STORMWATER ENGINEER		MCLAREN TRAFFIC CONSULTING	ZENITH	INTEGRATED GROUP SERVICES	GREENVIEW		SURVEYOR	ARBORIST	ACCESS CONSULTANT	ARCHAEOLOGIST		JONATHAN C KEEN AND CO.	ADVANCED TREESCAPES	ACCESSIBLE BUILDING SOLUTIONS	AUSTRAL ARCHAEOLOGY		<table><tr><td>STATUS</td><td>DEVELOPMENT APPLICATION</td><td>PROJECT NUMBER</td></tr><tr><td>DRAWN</td><td>CHECKED</td><td>2001</td></tr><tr><td>AB</td><td>AB</td><td>DRAWING</td></tr><tr><td></td><td></td><td>PLAN LEVEL 2</td></tr><tr><td>SCALE</td><td>NORTH</td><td>DRAWING NUMBER</td></tr><tr><td>1:100</td><td></td><td>2001-DA103-B</td></tr></table>		STATUS	DEVELOPMENT APPLICATION	PROJECT NUMBER	DRAWN	CHECKED	2001	AB	AB	DRAWING			PLAN LEVEL 2	SCALE	NORTH	DRAWING NUMBER	1:100		2001-DA103-B	ANDREW BURNS ARCHITECTURE 1/617 Elizabeth St Redfern NSW 2016 www.andrewburns.net.au Telephone: (02) 9212 1141 Registered Architect #7447		SPACECRAFT 40 Troch St Leichhardt NSW 2040 www.spacecraftdesign.com.au Telephone: 0439 903 187		PROJECT 37-39 BURELLI ST, WOLLONGONG	
ISSUE	DATE	DESCRIPTION	
A	01.12.20	ISSUE FOR DA SUBMISSION	
B	03.05.21	ISSUE FOR DA RESUBMISSION	
C	06.07.21	ISSUE FOR DA RESUBMISSION	
AC	AIR CONDITIONING UNIT	CP	CARPET	SP	STONE PAVING	
AD	ALUMINIUM DOOR	DP	DOWNPIPE	ST	STONE	
AW	ALUMINIUM WINDOW	FG	FIXED GLASS	TOK	TIMBER DECK	
BK1	BRICK TYPE 1, STRETCHER	FW	FLOOR WASTE	ABV	ABOVE	
BK2	BRICK TYPE 2, HIT MISS	LF	LIGHT FITTING	RL	RELATIVE LEVEL	
BK3	BRICK TYPE 3, SCREEN	ML	METAL CLADDING	SL	SUB LEVEL	
BLK	FACE BLOCKWORK	MS	METAL SCREEN	SL	SLAB LEVEL	
CONC	CONCRETE	MS	METAL SCREEN	FEL	FINISHED FLOOR LEVEL	
CA	CONCRETE PAVING	OF	RAINWATER OVERFLOW	FCL	FINISHED CEILING LEVEL	
CFC	COMPRESSED FC SHEET	PC	PRECAST CONCRETE	CA	ABOVE FINISHED FLOOR	
TOWNPLANNER	SERVICES ENGINEER	ENVIRONMENTAL CONSULTANT	GEOTECHNICAL ENGINEER	CLIENT	
MMJ	INTEGRATED GROUP SERVICES	DOUGLAS PARTNERS	DOUGLAS PARTNERS	HELD PROPERTY /	
HOSPITALITY CONSULTANT	BUILDING PHYSICS	ACUSTIC CONSULTANT	ESD CONSULTANT	NEXT CONTRACTING	
CREATIVE PROPERTY	INHABIT	WHITE NOISE ACOUSTICS	INTEGREGO	
TRAFFIC CONSULTANT	LANDSCAPE DESIGNER	SERVICES ENGINEER	STORMWATER ENGINEER	
MCLAREN TRAFFIC CONSULTING	ZENITH	INTEGRATED GROUP SERVICES	GREENVIEW	
SURVEYOR	ARBORIST	ACCESS CONSULTANT	ARCHAEOLOGIST	
JONATHAN C KEEN AND CO.	ADVANCED TREESCAPES	ACCESSIBLE BUILDING SOLUTIONS	AUSTRAL ARCHAEOLOGY	
STATUS	DEVELOPMENT APPLICATION	PROJECT NUMBER	
DRAWN	CHECKED	2001	
AB	AB	DRAWING	
		PLAN LEVEL 2	
SCALE	NORTH	DRAWING NUMBER	
1:100		2001-DA103-B	




Plan Level 3 1:100

COMPLIANCE - COMPLY WITH ALL RELEVANT AUTHORITY REQUIREMENTS. - COMPLY WITH THE BUILDING CODE OF AUSTRALIA. - COMPLY WITH ALL RELEVANT AUSTRALIAN STANDARDS. - DIMENSIONS IN MILLIMETRES. - DO NOT SCALE. USE PROVIDED DIMENSIONS ONLY. - NOTIFY ARCHITECT IF DISCREPANCY EXISTS.		INTELLECTUAL PROPERTY COPYRIGHT ANDREW BURNS ARCHITECTURE. UNLESS OTHERWISE AGREED IN WRITING, ALL RIGHTS TO USE THIS ANDREW BURNS ARCHITECTURE CHARGES. THIS DOCUMENT MAY ONLY BE USED FOR THE SPECIFIC PURPOSE AND PROJECT FOR WHICH IT HAS BEEN CREATED AND DELIVERED. THIS DOCUMENT MAY NOT BE OTHERWISE USED OR COPIED. ANY UNAUTHORISED USE OF THIS DOCUMENT IS AT THE USER'S SOLE RISK AND WITHOUT LIMITING ANDREW BURNS ARCHITECTURE'S RIGHT TO THE USER RELEASES AND INDEMNIFIES ANDREW BURNS ARCHITECTURE FROM AND AGAINST ALL LOSS SO ARISING.		KEY NEW WALLS		<table><tr><th>ISSUE</th><th>DATE</th><th>DESCRIPTION</th></tr><tr><td>-</td><td>01.12.20</td><td>ISSUE FOR DA SUBMISSION</td></tr><tr><td>A</td><td>03.05.21</td><td>ISSUE FOR DA RESUBMISSION</td></tr><tr><td>B</td><td>06.01.21</td><td>ISSUE FOR DA RESUBMISSION</td></tr></table>		ISSUE	DATE	DESCRIPTION	-	01.12.20	ISSUE FOR DA SUBMISSION	A	03.05.21	ISSUE FOR DA RESUBMISSION	B	06.01.21	ISSUE FOR DA RESUBMISSION	MATERIALS SCHEDULE <table><tr><td>AC</td><td>AIR CONDITIONING UNIT</td><td>CP</td><td>CARPET</td><td>SP</td><td>STONE PAVING</td></tr><tr><td>AD</td><td>ALUMINIUM DOOR</td><td>DP</td><td>DOWNSPIPE</td><td>ST</td><td>STONE</td></tr><tr><td>AW</td><td>ALUMINIUM WINDOW</td><td>FG</td><td>FIXED GLASS</td><td>TOK</td><td>TIMBER DECK</td></tr><tr><td>BK1</td><td>BRICK TYPE 1, STRETCHER</td><td>FW</td><td>FLOOR WASTE</td><td>ABV</td><td>ABOVE</td></tr><tr><td>BK2</td><td>BRICK TYPE 2, HIT MISS</td><td>LF</td><td>LIGHT FITTING</td><td>RL</td><td>RELATIVE LEVEL</td></tr><tr><td>BK3</td><td>BRICK TYPE 3, SCREEN</td><td>ML</td><td>METAL CLADDING</td><td>SL</td><td>SUB LEVEL</td></tr><tr><td>BLK</td><td>FACE BLOCKWORK</td><td>MS</td><td>METAL SCREEN</td><td>SL</td><td>SLAB LEVEL</td></tr><tr><td>CONC</td><td>CONCRETE</td><td>PN</td><td>RAINWATER OVERFLOW</td><td>FEL</td><td>FINISHED FLOOR LEVEL</td></tr><tr><td>CA</td><td>COMPRESSED FC SHEET</td><td>PC</td><td>PRECAST CONCRETE</td><td>FCL</td><td>FINISHED CEILING LEVEL</td></tr><tr><td>CFC</td><td></td><td></td><td></td><td>CA</td><td>CAST</td></tr></table>		AC	AIR CONDITIONING UNIT	CP	CARPET	SP	STONE PAVING	AD	ALUMINIUM DOOR	DP	DOWNSPIPE	ST	STONE	AW	ALUMINIUM WINDOW	FG	FIXED GLASS	TOK	TIMBER DECK	BK1	BRICK TYPE 1, STRETCHER	FW	FLOOR WASTE	ABV	ABOVE	BK2	BRICK TYPE 2, HIT MISS	LF	LIGHT FITTING	RL	RELATIVE LEVEL	BK3	BRICK TYPE 3, SCREEN	ML	METAL CLADDING	SL	SUB LEVEL	BLK	FACE BLOCKWORK	MS	METAL SCREEN	SL	SLAB LEVEL	CONC	CONCRETE	PN	RAINWATER OVERFLOW	FEL	FINISHED FLOOR LEVEL	CA	COMPRESSED FC SHEET	PC	PRECAST CONCRETE	FCL	FINISHED CEILING LEVEL	CFC				CA	CAST	<table><tr><td>TOWNPLANNER</td><td>SERVICES ENGINEER</td><td>ENVIRONMENTAL CONSULTANT</td><td>GEOTECHNICAL ENGINEER</td><td>CLIENT</td><td>STATUS</td></tr><tr><td>MMJ</td><td>INTEGRATED GROUP SERVICES</td><td>DOUGLAS PARTNERS</td><td>DOUGLAS PARTNERS</td><td>HELD PROPERTY / NEXT CONTRACTING</td><td>DEVELOPMENT APPLICATION</td></tr><tr><td>HOSPITALITY CONSULTANT</td><td>BUILDING PHYSICS</td><td>ACOUSTIC CONSULTANT</td><td>ESD CONSULTANT</td><td></td><td>DRAWN</td></tr><tr><td>CREATIVE PROPERTY</td><td>INHABIT</td><td>WHITE NOISE ACOUSTICS</td><td>INTEGRECO</td><td></td><td>AB</td></tr><tr><td>TRAFFIC CONSULTANT</td><td>LANDSCAPE DESIGNER</td><td>SERVICES ENGINEER</td><td>STORMWATER ENGINEER</td><td></td><td>CHECKED</td></tr><tr><td>MCCLAREN TRAFFIC CONSULTING</td><td>ZENITH</td><td>INTEGRATED GROUP SERVICES</td><td>GREENVIEW</td><td></td><td>AB</td></tr><tr><td>SURVEYOR</td><td>ARBORIST</td><td>ACCESS CONSULTANT</td><td>ARCHAEOLOGIST</td><td></td><td>SCALE</td></tr><tr><td>JONATHAN C KEEN AND CO.</td><td>ADVANCED TREESCPE</td><td>ACCESSIBLE BUILDING SOLUTIONS</td><td>AUSTRAL ARCHAEOLOGY</td><td></td><td>1:100</td></tr></table>		TOWNPLANNER	SERVICES ENGINEER	ENVIRONMENTAL CONSULTANT	GEOTECHNICAL ENGINEER	CLIENT	STATUS	MMJ	INTEGRATED GROUP SERVICES	DOUGLAS PARTNERS	DOUGLAS PARTNERS	HELD PROPERTY / NEXT CONTRACTING	DEVELOPMENT APPLICATION	HOSPITALITY CONSULTANT	BUILDING PHYSICS	ACOUSTIC CONSULTANT	ESD CONSULTANT		DRAWN	CREATIVE PROPERTY	INHABIT	WHITE NOISE ACOUSTICS	INTEGRECO		AB	TRAFFIC CONSULTANT	LANDSCAPE DESIGNER	SERVICES ENGINEER	STORMWATER ENGINEER		CHECKED	MCCLAREN TRAFFIC CONSULTING	ZENITH	INTEGRATED GROUP SERVICES	GREENVIEW		AB	SURVEYOR	ARBORIST	ACCESS CONSULTANT	ARCHAEOLOGIST		SCALE	JONATHAN C KEEN AND CO.	ADVANCED TREESCPE	ACCESSIBLE BUILDING SOLUTIONS	AUSTRAL ARCHAEOLOGY		1:100	<table><tr><td>PROJECT NUMBER</td><td>2001</td></tr><tr><td>DRAWN</td><td>CHECKED</td></tr><tr><td>AB</td><td>AB</td></tr><tr><td>DRAWING</td><td>PLAN LEVEL 3</td></tr><tr><td>DRAWING NUMBER</td><td>2001-DA104-B</td></tr></table>		PROJECT NUMBER	2001	DRAWN	CHECKED	AB	AB	DRAWING	PLAN LEVEL 3	DRAWING NUMBER	2001-DA104-B	<table><tr><td>PROJECT</td><td>37-39 BURELLI ST, WOLLONGONG</td></tr></table>		PROJECT	37-39 BURELLI ST, WOLLONGONG	<table><tr><td>ANDREW BURNS ARCHITECTURE</td><td>1/617 Elizabeth St, Redfern NSW 2016</td><td>Telephone: (02) 9212 1141</td></tr><tr><td>www.andrewburns.net.au</td><td></td><td></td></tr><tr><td>SPACECRAFT</td><td>40 South Hill St, Leichhardt NSW 2040</td><td>Telephone: 0439 903 187</td></tr><tr><td>www.spacecraftdesign.com.au</td><td></td><td></td></tr></table>		ANDREW BURNS ARCHITECTURE	1/617 Elizabeth St, Redfern NSW 2016	Telephone: (02) 9212 1141	www.andrewburns.net.au			SPACECRAFT	40 South Hill St, Leichhardt NSW 2040	Telephone: 0439 903 187	www.spacecraftdesign.com.au		
ISSUE	DATE	DESCRIPTION	
-	01.12.20	ISSUE FOR DA SUBMISSION	
A	03.05.21	ISSUE FOR DA RESUBMISSION	
B	06.01.21	ISSUE FOR DA RESUBMISSION	
AC	AIR CONDITIONING UNIT	CP	CARPET	SP	STONE PAVING	
AD	ALUMINIUM DOOR	DP	DOWNSPIPE	ST	STONE	
AW	ALUMINIUM WINDOW	FG	FIXED GLASS	TOK	TIMBER DECK	
BK1	BRICK TYPE 1, STRETCHER	FW	FLOOR WASTE	ABV	ABOVE	
BK2	BRICK TYPE 2, HIT MISS	LF	LIGHT FITTING	RL	RELATIVE LEVEL	
BK3	BRICK TYPE 3, SCREEN	ML	METAL CLADDING	SL	SUB LEVEL	
BLK	FACE BLOCKWORK	MS	METAL SCREEN	SL	SLAB LEVEL	
CONC	CONCRETE	PN	RAINWATER OVERFLOW	FEL	FINISHED FLOOR LEVEL	
CA	COMPRESSED FC SHEET	PC	PRECAST CONCRETE	FCL	FINISHED CEILING LEVEL	
CFC				CA	CAST	
TOWNPLANNER	SERVICES ENGINEER	ENVIRONMENTAL CONSULTANT	GEOTECHNICAL ENGINEER	CLIENT	STATUS	
MMJ	INTEGRATED GROUP SERVICES	DOUGLAS PARTNERS	DOUGLAS PARTNERS	HELD PROPERTY / NEXT CONTRACTING	DEVELOPMENT APPLICATION	
HOSPITALITY CONSULTANT	BUILDING PHYSICS	ACOUSTIC CONSULTANT	ESD CONSULTANT		DRAWN	
CREATIVE PROPERTY	INHABIT	WHITE NOISE ACOUSTICS	INTEGRECO		AB	
TRAFFIC CONSULTANT	LANDSCAPE DESIGNER	SERVICES ENGINEER	STORMWATER ENGINEER		CHECKED	
MCCLAREN TRAFFIC CONSULTING	ZENITH	INTEGRATED GROUP SERVICES	GREENVIEW		AB	
SURVEYOR	ARBORIST	ACCESS CONSULTANT	ARCHAEOLOGIST		SCALE	
JONATHAN C KEEN AND CO.	ADVANCED TREESCPE	ACCESSIBLE BUILDING SOLUTIONS	AUSTRAL ARCHAEOLOGY		1:100	
PROJECT NUMBER	2001	
DRAWN	CHECKED	
AB	AB	
DRAWING	PLAN LEVEL 3	
DRAWING NUMBER	2001-DA104-B	
PROJECT	37-39 BURELLI ST, WOLLONGONG	
ANDREW BURNS ARCHITECTURE	1/617 Elizabeth St, Redfern NSW 2016	Telephone: (02) 9212 1141	
www.andrewburns.net.au	
SPACECRAFT	40 South Hill St, Leichhardt NSW 2040	Telephone: 0439 903 187	
www.spacecraftdesign.com.au	




Plan Level 4 1:100

COMPLIANCE		INTELLECTUAL PROPERTY		KEY	ISSUE		DATE	DESCRIPTION	MATERIALS SCHEDULE				TOWNPLANNER		SERVICES ENGINEER		ENVIRONMENTAL CONSULTANT		GEOTECHNICAL ENGINEER		CLIENT		STATUS		PROJECT NUMBER		ANDREW BURNS ARCHITECTURE 1/617 Elizabeth St, Redfern NSW 2016 Telephone: (02) 9212 1141 www.andrewburns.net.au Registered Architect #7447	
- COMPLY WITH ALL RELEVANT AUTHORITY REQUIREMENTS. - COMPLY WITH THE BUILDING CODE OF AUSTRALIA. - COMPLY WITH ALL RELEVANT AUSTRALIAN STANDARDS. - DIMENSIONS IN MILLIMETRES. - DO NOT SCALE. USE FIGURED DIMENSIONS ONLY. - NOTIFY ARCHITECT IF DISCREPANCY EXISTS.		COPYRIGHT ANDREW BURNS ARCHITECTURE. UNLESS OTHERWISE AGREED IN WRITING, ALL RIGHTS TO USE THIS DOCUMENT ARE RESERVED. ANY REUSE OR REPRODUCTION OF THIS DOCUMENT FOR WHICH IT HAS BEEN CREATED AND DELIVERED, THIS DOCUMENT MAY NOT BE USED FOR THE EXPRESS PURPOSE AND PROJECT UNLESS OTHERWISE USE OF THIS DOCUMENT IS AT THE USER'S SOLE RISK AND WITHOUT LIMITING ANDREW BURNS ARCHITECTURE'S RIGHT TO THE USER RELEASES AND REDEMPTIES ANDREW BURNS ARCHITECTURE FROM AND AGAINST ALL LOSS SO ARISING.		NEW WALLS	A		01.12.20	ISSUE FOR DA SUBMISSION	AC	AIR CONDITIONING UNIT	CP	CARPET	SP	STONE PAVING	INTEGRATED GROUP SERVICES		DOUGLAS PARTNERS		DOUGLAS PARTNERS		HELD PROPERTY / NEXT CONTRACTING		DEVELOPMENT APPLICATION		2001			
					B		03.05.21	ISSUE FOR DA RESUBMISSION	AD	ALUMINIUM DOOR	DP	DOWNPipe	ST	STONE	HOSPITALITY CONSULTANT		BUILDING PHYSICS		ACOUSTIC CONSULTANT		ESD CONSULTANT		DRAWN		CHECKED		DRAWING	
					C		06.01.21	ISSUE FOR DA RESUBMISSION	AW	ALUMINIUM WINDOW	FG	FIXED GLASS	TDK	TIMBER DECK	CREATIVE PROPERTY		INHABIT		WHITE NOISE ACOUSTICS		INTEGRECO		AB		AB		PLAN LEVEL 4	
									BK1	BRICK TYPE 1, STRETCHER	FW	FLOOR WASTE	LF	LIGHT FITTING	TRAFFIC CONSULTANT		LANDSCAPE DESIGNER		SERVICES ENGINEER		STORMWATER ENGINEER		SCALE		NORTH		DRAWING NUMBER	
									BK2	BRICK TYPE 2, HIT MISS	ML	METAL CLADDING	RL	RELATIVE LEVEL	MCCLAREN TRAFFIC CONSULTING		ZENITH		INTEGRATED GROUP SERVICES		GREENVIEW		1:100				2001-DA105-B	
									BK3	BRICK TYPE 3, SCREEN	MS	METAL SCREEN	SL	SLAB LEVEL	SURVEYOR		ARBORIST		ACCESS CONSULTANT		ARCHAEOLOGIST							
									BLK	FACE BLOCKWORK	OW	RAINWATER OVERFLOW	FEL	FINISHED FLOOR LEVEL	JONATHAN C KEEN AND CO.		ADVANCED TREESCPE		ACCESSIBLE BUILDING SOLUTIONS		AUSTRAL ARCHAEOLOGY							
									CONC	CONCRETE	PC	PRECAST CONCRETE	FCL	FINISHED CEILING LEVEL														
									CA	COMPRESSED FC SHEET	PC	PRECAST CONCRETE	CA	CAST														

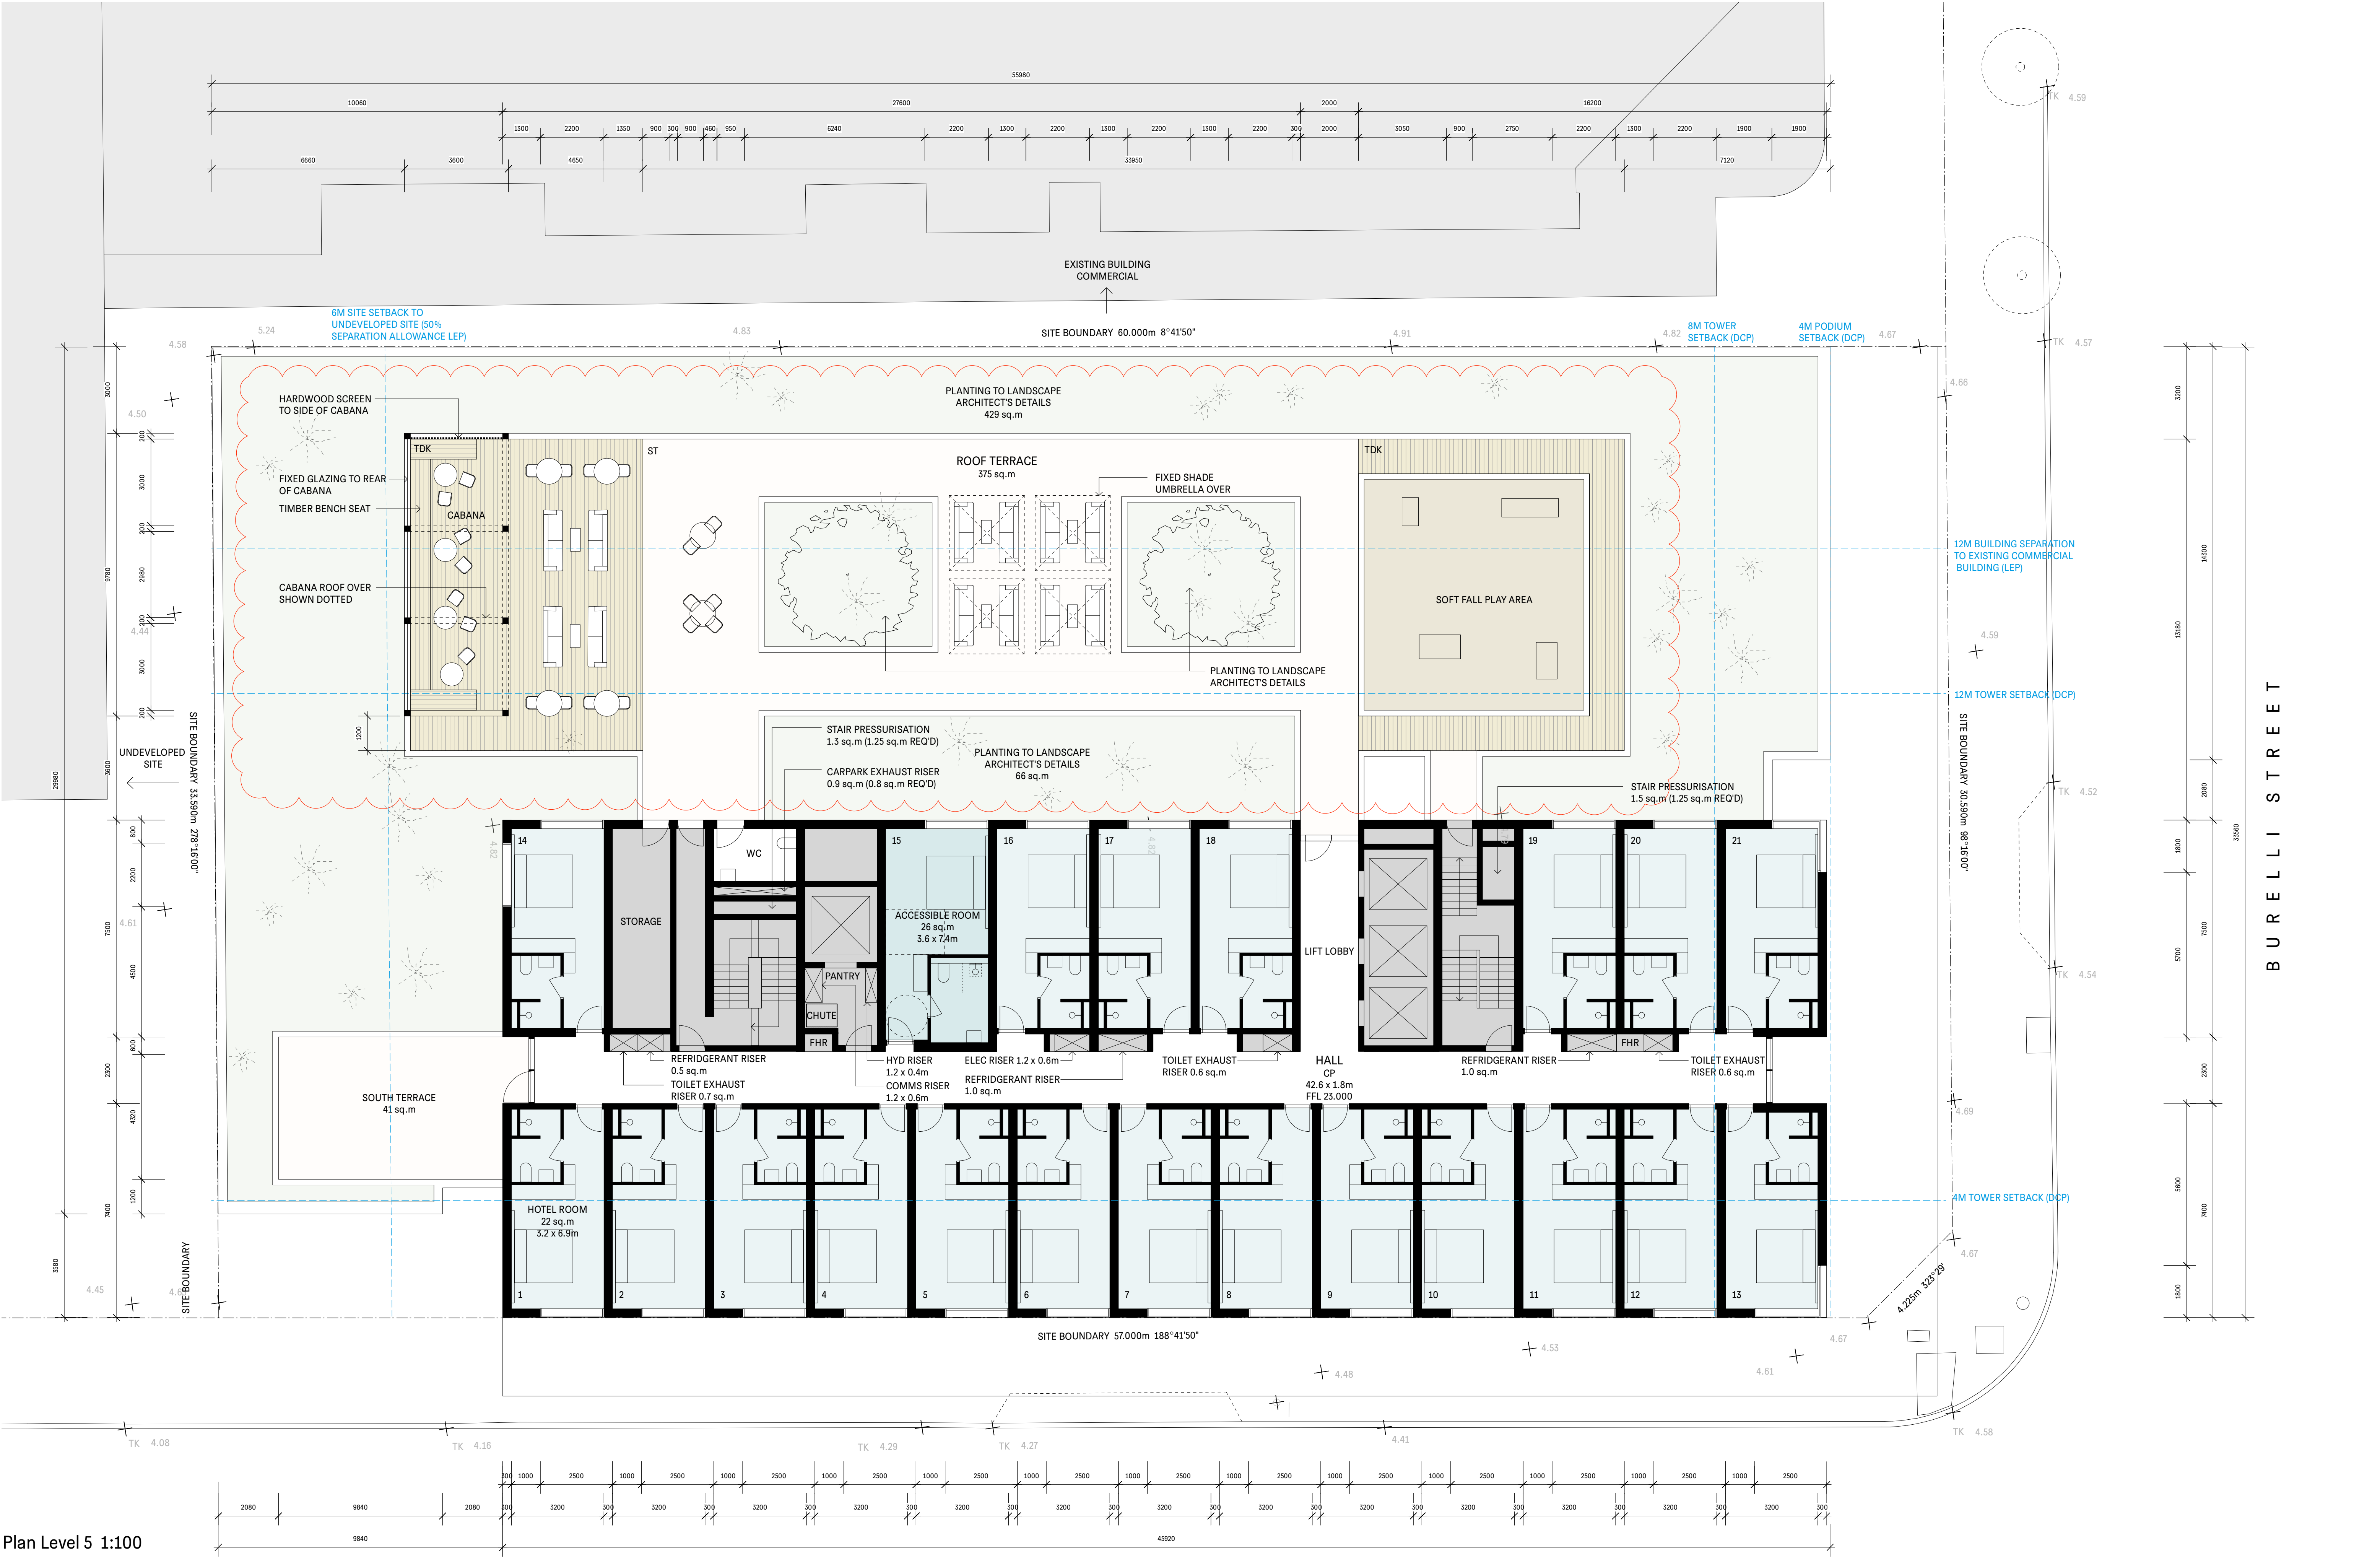

Plan Level 5 1:100

COMPLIANCE		INTELLECTUAL PROPERTY		KEY	ISSUE		DATE	DESCRIPTION	MATERIALS SCHEDULE					TOWNPLANNER		SERVICES ENGINEER		ENVIRONMENTAL CONSULTANT		GEOTECHNICAL ENGINEER		CLIENT		STATUS		PROJECT NUMBER		ANDREW BURNS ARCHITECTURE	
CONFORM WITH ALL RELEVANT AUTHORITY REQUIREMENTS.		COPYRIGHT ANDREW BURNS ARCHITECTURE. UNLESS OTHERWISE AGREED IN WRITING, ALL RIGHTS TO USE THIS DOCUMENT ARE RESERVED. ANY REUSE OR MODIFICATION WITHOUT THE WRITTEN PERMISSION OF ANDREW BURNS ARCHITECTURE IS PROHIBITED. THIS DOCUMENT IS THE PROPERTY OF ANDREW BURNS ARCHITECTURE AND IS NOT TO BE REPRODUCED OR TRANSMITTED IN ANY FORM OR BY ANY MEANS, ELECTRONIC OR MECHANICAL, INCLUDING PHOTOCOPYING, RECORDING, OR BY ANY INFORMATION STORAGE AND RETRIEVAL SYSTEM, WITHOUT PERMISSION IN WRITING FROM ANDREW BURNS ARCHITECTURE.		NEW WALLS	A		01.12.20	ISSUE FOR DA SUBMISSION	AC	AIR CONDITIONING UNIT	CP	CARPET	SP	STONE PAVING	INTEGRATED GROUP SERVICES		DOUGLAS PARTNERS		DOUGLAS PARTNERS		HELD PROPERTY / NEXT CONTRACTING		DEVELOPMENT APPLICATION		2001		1/617 Elizabeth St. Redfern NSW 2016 www.andrewburns.net.au Telephone: (02) 9212 1141 Registered Architect #7447		
CONFORM WITH THE BUILDING CODE OF AUSTRALIA.					B		03.05.21	ISSUE FOR DA RESUBMISSION	AD	ALUMINIUM DOOR	DP	DOWNPIPE	ST	STONE															
					C		26.07.21	ISSUE FOR DA RESUBMISSION	AW	ALUMINIUM WINDOW	FG	FIXED GLASS	TDK	TIMBER DECK															
					D		28.07.21	ISSUE FOR DA RESUBMISSION	BK1	BRICK TYPE 1, STRETCHER	FW	FLOOR WASTE	ABV	ABOVE	HOSPITALITY CONSULTANT		ACUSTIC CONSULTANT		ESD CONSULTANT		DRAWN		CHECKED		DRAWING				
					E		11.08.21	ISSUE FOR DA RESUBMISSION	BK2	BRICK TYPE 2, WIT MASON	LF	LIGHT FITTING	RL	RELATIVE LEVEL	CREATIVE PROPERTY		WHITE NOISE ACOUSTICS		INTEGRECO		AB		AB		PLAN LEVEL 5				
									BK3	BRICK TYPE 3, SCREEN	ML	METAL CLADDING	SL	SLAB LEVEL	TRAFFIC CONSULTANT		STORMWATER ENGINEER												
									BLK	FACE BLOCKWORK	MS	METAL SCREEN	FFL	FINISHED FLOOR LEVEL	MCCLAREN TRAFFIC CONSULTING		GREENVIEW												
									CONC	CONCRETE	OW	RAINWATER OVERFLOW	FCL	FINISHED CEILING LEVEL	SURVEYOR		ARCHAEOLOGIST												
									CA	COMPRESSED FC SHEET	PC	PRECAST CONCRETE	AF	ABOVE FINISHED FLOOR	JONATHAN C KEEN AND CO.		AUSTRAL ARCHAEOLGY												
									CFC						ARBORIST		ACCESS CONSULTANT		ACCESSIBLE BUILDING SOLUTIONS		SCALE		NORTH		DRAWING NUMBER				
															ADVANCED TREESCAPE		ARCHAEOLOGIST				1:100				2001-DA106-D				
																	ACCESSIBLE BUILDING SOLUTIONS												

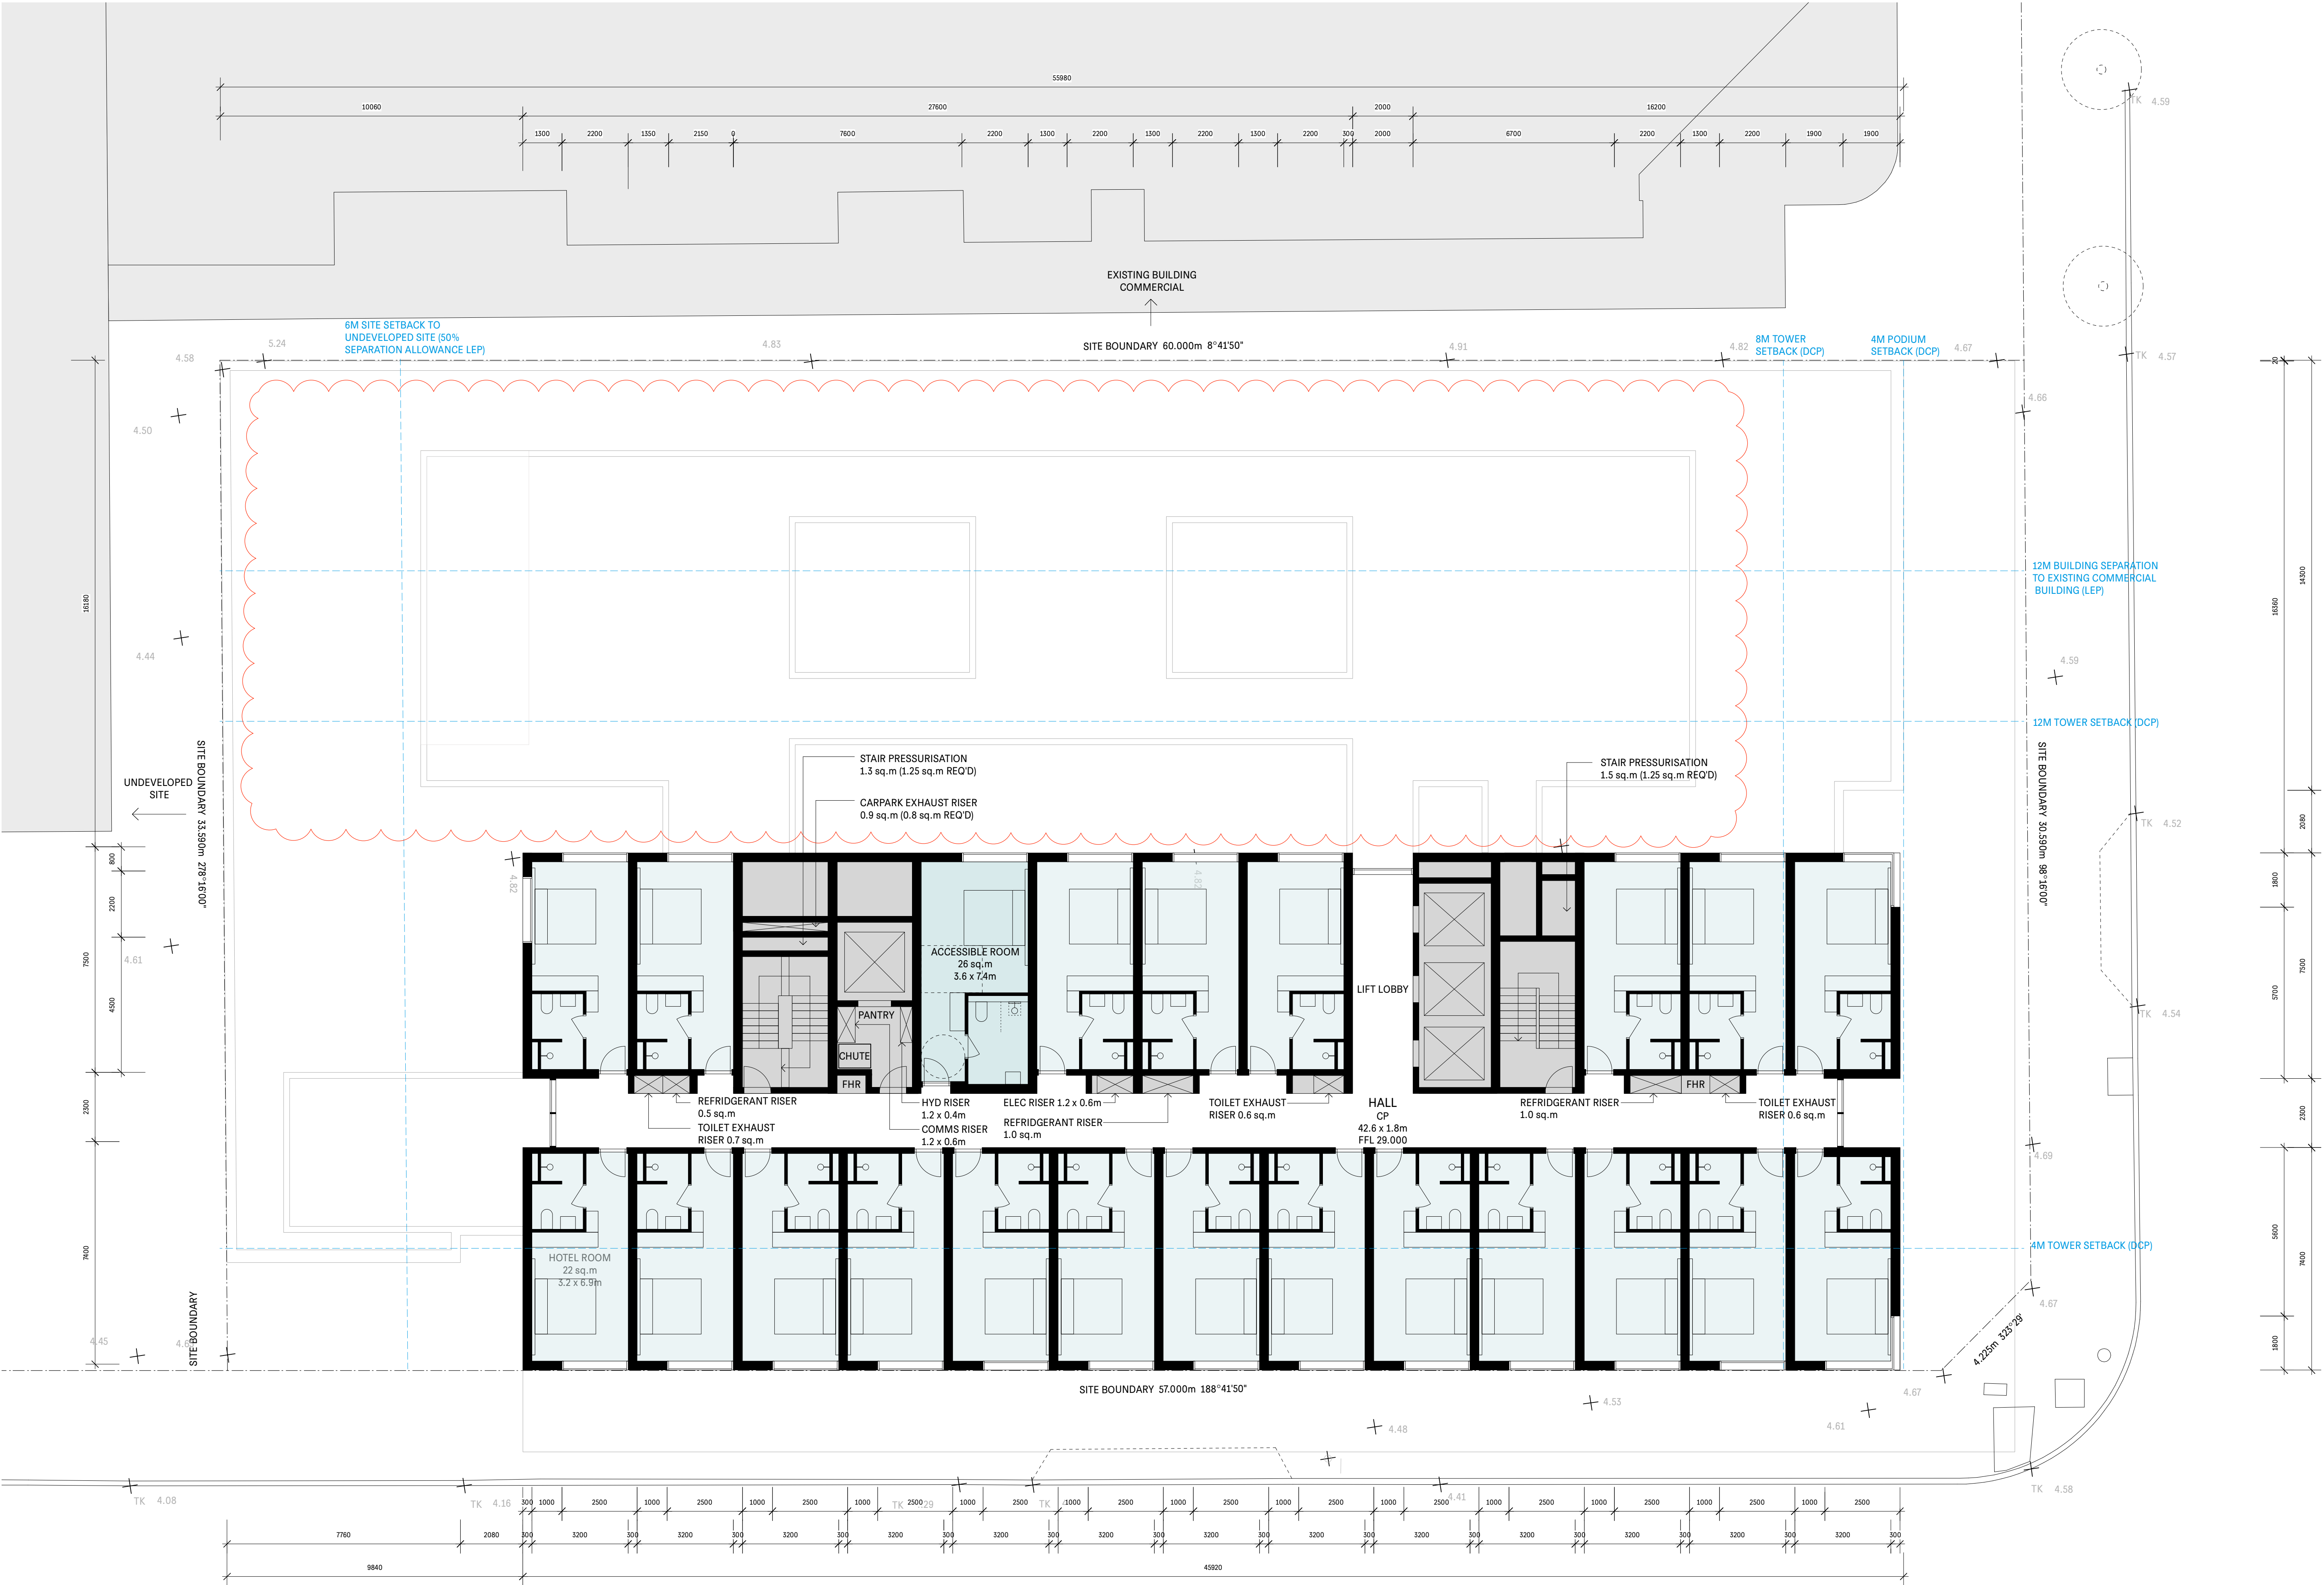

Tower Plan Level 7, 9, 11 1:100

COMPLIANCE	INTELLECTUAL PROPERTY	KEY	ISSUE	DATE	DESCRIPTION	MATERIALS SCHEDULE										TOWNPLANNER MMJ	SERVICES ENGINEER INTEGRATED GROUP SERVICES	ENVIRONMENTAL CONSULTANT DOUGLAS PARTNERS	GEOTECHNICAL ENGINEER DOUGLAS PARTNERS	CLIENT HELD PROPERTY / NEXT CONTRACTING	STATUS DEVELOPMENT APPLICATION 2001	PROJECT NUMBER ANDREW BURNS ARCHITECTURE 1/617 Elizabeth St Redfern NSW 2016 Telephone: (02) 9212 1141 www.andrewburns.net.au Registered Architect #1447
						AC AIR CONDITIONING UNIT																
						CP CARPET																
						SP STONE PAVING																
						ST STONE																
						TDK TIMBER DECK																
						HOSPITALITY CONSULTANT																
						CREATIVE PROPERTY																
						LANDSCAPE DESIGNER																
						ZENITH																
						SURVEYOR										ARBORIST ADVANCED TREESCARE	ACCESS CONSULTANT ACCESSIBLE BUILDING SOLUTIONS	ARCHAEOLOGIST AUSTRALIAN ARCHAEOLOGY	DRAWING NUMBER 2001-DA108-C	DRAWING PLAN TOWER (ALTERNATE LEVELS) LEVEL 7, 9, 11 48 Troch St Leveahurst NSW 2049 Telephone: 0439 903 187 www.spacecraftdesign.com.au		
						AIR ALUMINIUM DOOR																
						AD ALUMINIUM WINDOW																
						BK1 BRICK TYPE 1, STRITCHER																
						BLK BRICK TYPE 2, HIT MISS																
						BLK BRICK TYPE 3, SCREEN																
						BLK BRICK TYPE 4, SCREEN																
						BLK BRICK TYPE 5, SCREEN																
						BLK BRICK TYPE 6, SCREEN																
						BLK BRICK TYPE 7, SCREEN																
						SURVEYOR										ARBORIST ADVANCED TREESCARE	ACCESS CONSULTANT ACCESSIBLE BUILDING SOLUTIONS	ARCHAEOLOGIST AUSTRALIAN ARCHAEOLOGY	DRAWING NUMBER 2001-DA108-C	DRAWING PLAN TOWER (ALTERNATE LEVELS) LEVEL 7, 9, 11 48 Troch St Leveahurst NSW 2049 Telephone: 0439 903 187 www.spacecraftdesign.com.au		
						AC AIR CONDITIONING UNIT																
						CP CARPET																
						SP STONE PAVING																
						ST STONE																
						TDK TIMBER DECK																
						HOSPITALITY CONSULTANT																
						CREATIVE PROPERTY																
						LANDSCAPE DESIGNER																
						ZENITH																
						SURVEYOR										ARBORIST ADVANCED TREESCARE	ACCESS CONSULTANT ACCESSIBLE BUILDING SOLUTIONS	ARCHAEOLOGIST AUSTRALIAN ARCHAEOLOGY	DRAWING NUMBER 2001-DA108-C	DRAWING PLAN TOWER (ALTERNATE LEVELS) LEVEL 7, 9, 11 48 Troch St Leveahurst NSW 2049 Telephone: 0439 903 187 www.spacecraftdesign.com.au		
						AIR ALUMINIUM DOOR																
						AD ALUMINIUM WINDOW																
						BK1 BRICK TYPE 1, STRITCHER																
						BLK BRICK TYPE 2, HIT MISS																
						BLK BRICK TYPE 3, SCREEN																
						BLK BRICK TYPE 4, SCREEN																
						BLK BRICK TYPE 5, SCREEN																
						BLK BRICK TYPE 6, SCREEN																
						BLK BRICK TYPE 7, SCREEN																
						SURVEYOR										ARBORIST ADVANCED TREESCARE	ACCESS CONSULTANT ACCESSIBLE BUILDING SOLUTIONS	ARCHAEOLOGIST AUSTRALIAN ARCHAEOLOGY	DRAWING NUMBER 2001-DA108-C	DRAWING PLAN TOWER (ALTERNATE LEVELS)		



Tower Plan Level 12, 13 1:100

COMPLIANCE - COMPLY WITH ALL RELEVANT AUTHORITY REQUIREMENTS. - COMPLY WITH THE BUILDING CODE OF AUSTRALIA. - COMPLY WITH ALL RELEVANT AUSTRALIAN STANDARDS. - DIMENSIONS IN MILLIMETRES. - DO NOT SCALE. USE PROVIDED DIMENSIONS ONLY. - NOTIFY ARCHITECT IF DISCREPANCY EXISTS.			INTELLECTUAL PROPERTY COPYRIGHT ANDREW BURNS ARCHITECTURE. UNLESS OTHERWISE AGREED IN WRITING, ALL RIGHTS TO USE THIS ANDREW BURNS ARCHITECTURE CHARGES. THIS DOCUMENT AND ANY PARTS HEREOF ARE SUBJECT TO INHERENT IN FULL OF ALL RIGHTS RESERVED. NO PART OF THIS DOCUMENT OR PROJECT FOR WHICH IT HAS BEEN CREATED AND DELIVERED, THIS DOCUMENT MAY BE REPRODUCED OR COPIED OR ANY UNAUTHORIZED USE OF THIS DOCUMENT IS AT THE USER'S RISK AND WITHOUT LIMITING ANDREW BURNS ARCHITECTURE'S RIGHTS THE USER RELEASES AND AGREES ANDREW BURNS ARCHITECTURE FROM AND AGAINST ALL LOSS SO ARISING.		
KEY NEW WALLS			MATERIALS SCHEDULE AC AIR CONDITIONING UNIT AD ALUMINIUM DOOR AW ALUMINIUM WINDOW BK1 BRICK TYPE 1, STRITCHER BK2 BRICK TYPE 2, HIT MISS BK3 BRICK TYPE 3, SCREEN BLK FACE BLOCKWORK CONC CONCRETE CA CAST CFC COMPRESSED FC SHEET CP CARPET DP DOWNPIPE FG FIXED GLASS FW FLOOR WASTE LF LIGHT FITTING MC METAL CLADDING ML METAL CLADDING SCREENING MS METAL SCREEN OF OVERFLOW PC PRECAST CONCRETE SP STONE PAVING ST STONE TDK TIMBER DECK TOK ABV ABOVE RL RELATIVE LEVEL SL SUB LEVEL FLL FINISHED FLOOR LEVEL AFF ABOVE FINISHED FLOOR		
ISSUE DATE DESCRIPTION - 01.12.20 ISSUE FOR DA SUBMISSION A 03.05.21 ISSUE FOR DA RESUBMISSION B 06.07.21 ISSUE FOR DA RESUBMISSION C 11.08.21 ISSUE FOR DA RESUBMISSION			TOWNPLANNER MMJ HOSPITALITY CONSULTANT CREATIVE PROPERTY TRAFFIC CONSULTANT MCLAREN TRAFFIC CONSULTING SURVEYOR JONATHAN C KEEN AND CO.		
			SERVICES ENGINEER INTEGRATED GROUP SERVICES BUILDING PHYSICS INHABIT LANDSCAPE DESIGNER ZENITH ARBORIST ADVANCED TREESCAPES		
			ENVIRONMENTAL CONSULTANT DOUGLAS PARTNERS ACOUSTIC CONSULTANT WHITE NOISE ACOUSTICS SERVICES ENGINEER INTEGRATED GROUP SERVICES ACCESS CONSULTANT ACCESSIBLE BUILDING SOLUTIONS		
			GEOTECHNICAL ENGINEER DOUGLAS PARTNERS ESD CONSULTANT INTEGREGO STORMWATER ENGINEER GREENVIEW ARCHAEOLOGIST AUSTRAL ARCHAEOLOGY		
			CLIENT HELD PROPERTY / NEXT CONTRACTING		
STATUS DEVELOPMENT APPLICATION DRAWN AB / CS CHECKED AB			PROJECT NUMBER 2001 DRAWING PLAN TOWER (ALTERNATE LEVELS) LEVEL 12, 13 DRAWING NUMBER 2001-DA109-C		
SCALE 1:100			NORTH		
COMPLIANCE - COMPLY WITH ALL RELEVANT AUTHORITY REQUIREMENTS. - COMPLY WITH THE BUILDING CODE OF AUSTRALIA. - COMPLY WITH ALL RELEVANT AUSTRALIAN STANDARDS. - DIMENSIONS IN MILLIMETRES. - DO NOT SCALE. USE PROVIDED DIMENSIONS ONLY. - NOTIFY ARCHITECT IF DISCREPANCY EXISTS.			ANDREW BURNS ARCHITECTURE 1/617 Elizabeth St. Redfern NSW 2016 www.andrewburns.net.au Telephone: (02) 9212 1141 Registered Architect #7447 SPACECRAFT 40 Southill St. Leichhardt NSW 2040 www.spacecraftdesign.com.au Telephone: 0439 903 187 PROJECT 37-39 BURELLI ST, WOLLONGONG		

