


Streetscape Elevation North (Burelli Street) 1:250



Streetscape Elevation East (Corrimal Street) 1:250

COMPLIANCE		INTELLECTUAL PROPERTY		KEY	ISSUE		DATE	DESCRIPTION	MATERIALS SCHEDULE				TOWNPLANNER		SERVICES ENGINEER		ENVIRONMENTAL CONSULTANT		GEOTECHNICAL ENGINEER		CLIENT		STATUS		PROJECT NUMBER		ANDREW BURNS ARCHITECTURE 1/617 Elizabeth St Redfern NSW 2016 Telephone: (02) 9212 1141 www.andrewburns.net.au Registered Architect #74417	
CONFORM WITH ALL RELEVANT AUTHORITY REQUIREMENTS. CONFORM WITH THE BUILDING CODE OF AUSTRALIA. CONFORM WITH ALL RELEVANT AUSTRALIAN STANDARDS. CONFORM WITH ALL RELEVANT DIMENSIONS IN DIMENSIONS. DO NOT SCALE, USE FIGURED DIMENSIONS ONLY. NOTIFY ARCHITECT IF DISCREPANCY EXISTS.		COPYRIGHT ANDREW BURNS ARCHITECTURE. UNLESS OTHERWISE AGREED IN WRITING, ALL RIGHTS TO USE THIS DOCUMENT ARE RESERVED. ANY REUSE OR MODIFICATION WITHOUT THE WRITTEN PERMISSION OF ANDREW BURNS ARCHITECTURE IS PROHIBITED. THIS DOCUMENT IS THE PROPERTY OF ANDREW BURNS ARCHITECTURE AND MUST BE RETURNED TO THE ARCHITECT UPON COMPLETION OF THE PROJECT.		NEW WALLS	A		01.12.20	ISSUE FOR DA SUBMISSION	AC	AIR CONDITIONING UNIT	CP	CARPET	DP	DOWNPIPE	SP	STONE PAVING	DOUGLAS PARTNERS		DOUGLAS PARTNERS		HELD PROPERTY / NEXT CONTRACTING		DEVELOPMENT APPLICATION		2001			
					B		03.05.21	ISSUE FOR DA RESUBMISSION	AD	ALUMINIUM DOOR	DP	DOWNPIPE	FG	FLOOR GLASS	ST	STONE	HOSPITALITY CONSULTANT		ACOUSTIC CONSULTANT		ESD CONSULTANT		DRAWN		CHECKED		DRAWING	
					C		17.06.21	ISSUE FOR DA RESUBMISSION	AW	ALUMINIUM WINDOW	FG	FLOOR GLASS	FW	FLOOR WASTE	TOK	TIMBER DECK	CREATIVE PROPERTY		WHITE NOISE ACOUSTICS		INTEGREGO		AB		AB		STREETSCAPE ELEVATIONS	
					D		11.08.21	ISSUE FOR DA RESUBMISSION	BK1	BRICK TYPE 1, STRETCHER	LF	LIGHT FITTING	MC	METAL CLADDING	ABV	ABOVE	TRAFFIC CONSULTANT		STORMWATER ENGINEER		GREENVIEW		SCALE		DRAWING NUMBER		2001-DA200-C	
									BK2	BRICK TYPE 2, WIT MASS	MC	METAL CLADDING	RL	RELATIVE LEVEL	SL	SLAB LEVEL	MCLAREN TRAFFIC CONSULTING		ZENITH		NORTH		2:500		2001-DA200-C			
									BK3	BRICK TYPE 3, SCREEN	ML	METAL LOUVER SCREENING	SL	SLAB LEVEL	FFL	FINISHED FLOOR LEVEL	SURVEYOR		ARBORIST		ARCHAEOLOGIST						37-39 BURELLI ST, WOLLONGONG	
									BLK	FACE BLOCKWORK	MS	METAL SCREEN	FFL	FINISHED FLOOR LEVEL	FCL	FINISHED CEILING LEVEL	JONATHAN C KEEN AND CO.		ADVANCED TREESCAPES		AUSTRAL ARCHAEOLGY							
									CONC	CONCRETE	PC	PRECAST CONCRETE	CA	CONCRETE	AFF	ABOVE FINISHED FLOOR												
									CFC	COMPRESSED FC SHEET	PC	PRECAST CONCRETE																

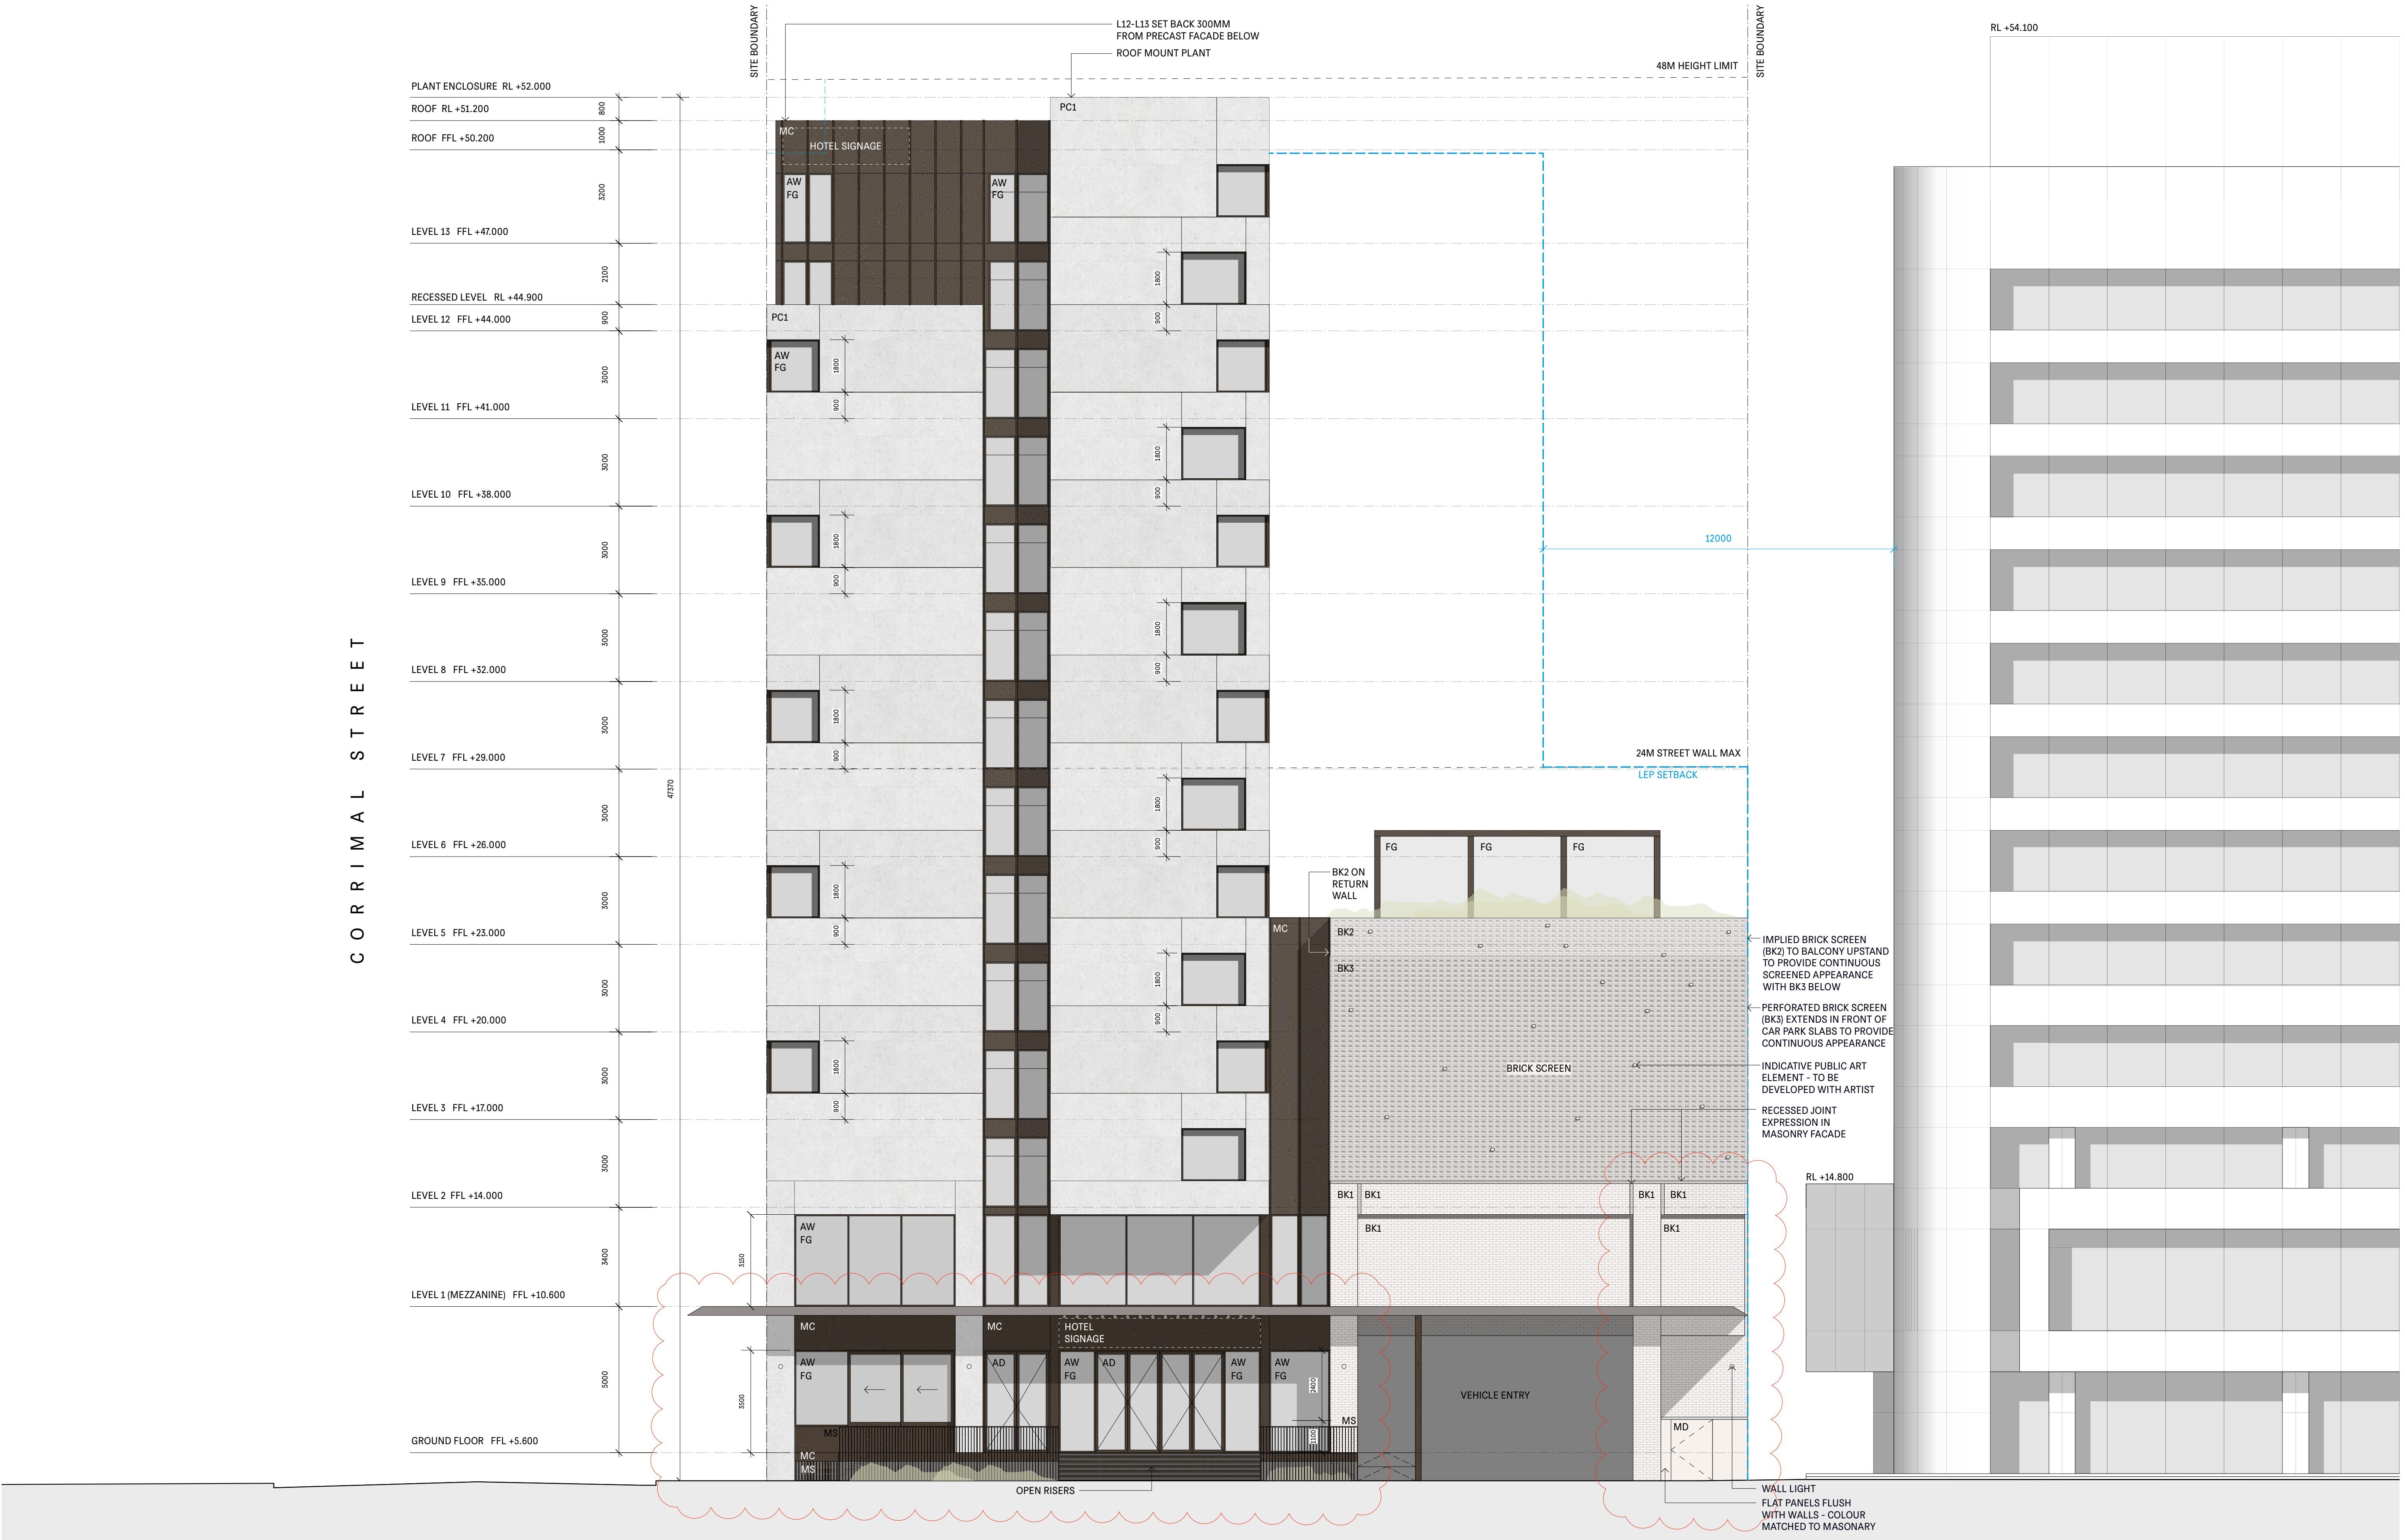

North Elevation (Burelli Street) 1:100


COMPLIANCE		INTELLECTUAL PROPERTY		KEY	ISSUE	DATE	DESCRIPTION	MATERIALS SCHEDULE				TOWNPLANNER		SERVICES ENGINEER		ENVIRONMENTAL CONSULTANT		GEOTECHNICAL ENGINEER		CLIENT		STATUS		PROJECT NUMBER		ANDREW BURNS ARCHITECTURE 1/617 Elizabeth St Redfern NSW 2016 Telephone: (02) 9212 1141 www.andrewburns.net.au Registered Architect #7447					
COPYRIGHT WITH ALL RELEVANT AUTHORITIES REQUIREMENTS. CONFORM WITH THE BUILDING CODE OF AUSTRALIA. AUSTRALIAN STANDARDS. DIMENSIONS IN MILLIMETRES. DO NOT SCALE. USE PROVIDED DIMENSIONS ONLY. NOTIFY ARCHITECT IF DISCREPANCY EXISTS.		COPYRIGHT ANDREW BURNS ARCHITECTURE. UNLESS OTHERWISE AGREED IN WRITING, ALL RIGHTS TO USE THIS ARCHITECTURE ARE RESERVED. THIS DOCUMENT IS THE PROPERTY OF ANDREW BURNS ARCHITECTURE. IT IS TO BE USED ONLY FOR THE PURPOSES AND PROJECT FOR WHICH IT HAS BEEN CREATED AND DELIVERED. THIS DOCUMENT MAY NOT BE REPRODUCED OR COPIED, ANY UNAUTHORIZED USE OF THIS DOCUMENT IS AT THE USER'S RISK AND WITHOUT LIMITING ANDREW BURNS ARCHITECTURE'S RIGHTS TO TAKE LEGAL ACTION AGAINST ALL LOSS SO ARISING.		NEW WALLS	A	01.12.20	ISSUE FOR DA SUBMISSION	AC	AIR CONDITIONING UNIT	CP	CARPET	SP	STONE PAVING	INTEGRATED GROUND SERVICES		DOUGLAS PARTNERS		DOUGLAS PARTNERS		HELD PROPERTY / NEXT CONTRACTING		DEVELOPMENT APPLICATION		2001							
					B <td>03.05.21</td> <td>ISSUE FOR DA RESUBMISSION</td> <td>AD<td>ALUMINIUM DOOR</td><td>DP<td>DOWNPipe</td><td>ST<td>STONE</td><td colspan="2"></td><td colspan="2"></td><td colspan="2"></td><td colspan="2"></td><td colspan="2"></td><td colspan="2">DRAWN</td><td colspan="2">CHECKED</td><td colspan="2">DRAWING</td></td></td></td>	03.05.21	ISSUE FOR DA RESUBMISSION	AD <td>ALUMINIUM DOOR</td> <td>DP<td>DOWNPipe</td><td>ST<td>STONE</td><td colspan="2"></td><td colspan="2"></td><td colspan="2"></td><td colspan="2"></td><td colspan="2"></td><td colspan="2">DRAWN</td><td colspan="2">CHECKED</td><td colspan="2">DRAWING</td></td></td>	ALUMINIUM DOOR	DP <td>DOWNPipe</td> <td>ST<td>STONE</td><td colspan="2"></td><td colspan="2"></td><td colspan="2"></td><td colspan="2"></td><td colspan="2"></td><td colspan="2">DRAWN</td><td colspan="2">CHECKED</td><td colspan="2">DRAWING</td></td>	DOWNPipe	ST <td>STONE</td> <td colspan="2"></td> <td colspan="2"></td> <td colspan="2"></td> <td colspan="2"></td> <td colspan="2"></td> <td colspan="2">DRAWN</td> <td colspan="2">CHECKED</td> <td colspan="2">DRAWING</td>	STONE											DRAWN		CHECKED		DRAWING			
					A <td>11.06.21</td> <td>ISSUE FOR DA RESUBMISSION</td> <td>AL<td>ALUMINIUM WINDOW</td><td>FG<td>GLASS</td><td>ST<td>STONE DECK</td><td colspan="2"></td><td colspan="2"></td><td colspan="2"></td><td colspan="2"></td><td colspan="2"></td><td colspan="2">AB / JS</td><td colspan="2">AB</td><td colspan="2">NORTH ELEVATION (BURELLI STREET)</td><td colspan="2">SPACECRAFT</td></td></td></td>	11.06.21	ISSUE FOR DA RESUBMISSION	AL <td>ALUMINIUM WINDOW</td> <td>FG<td>GLASS</td><td>ST<td>STONE DECK</td><td colspan="2"></td><td colspan="2"></td><td colspan="2"></td><td colspan="2"></td><td colspan="2"></td><td colspan="2">AB / JS</td><td colspan="2">AB</td><td colspan="2">NORTH ELEVATION (BURELLI STREET)</td><td colspan="2">SPACECRAFT</td></td></td>	ALUMINIUM WINDOW	FG <td>GLASS</td> <td>ST<td>STONE DECK</td><td colspan="2"></td><td colspan="2"></td><td colspan="2"></td><td colspan="2"></td><td colspan="2"></td><td colspan="2">AB / JS</td><td colspan="2">AB</td><td colspan="2">NORTH ELEVATION (BURELLI STREET)</td><td colspan="2">SPACECRAFT</td></td>	GLASS	ST <td>STONE DECK</td> <td colspan="2"></td> <td colspan="2"></td> <td colspan="2"></td> <td colspan="2"></td> <td colspan="2"></td> <td colspan="2">AB / JS</td> <td colspan="2">AB</td> <td colspan="2">NORTH ELEVATION (BURELLI STREET)</td> <td colspan="2">SPACECRAFT</td>	STONE DECK											AB / JS		AB		NORTH ELEVATION (BURELLI STREET)		SPACECRAFT	
					C <td>11.06.21</td> <td>ISSUE FOR DA RESUBMISSION</td> <td>BK1</td> <td>BRICK TYPE 1, STRETCHER</td> <td>FW</td> <td>FLUSH WASTE</td> <td>ABV</td> <td>ABOVE</td> <td colspan="2"></td> <td colspan="2"></td> <td colspan="2"></td> <td colspan="2"></td> <td colspan="2"></td> <td colspan="2"></td> <td colspan="2"></td> <td colspan="2">40 Tootell St, Leumeah NSW 2050 Telephone: 0439 903 187 www.spacecraftdesign.com.au PROJECT</td>	11.06.21	ISSUE FOR DA RESUBMISSION	BK1	BRICK TYPE 1, STRETCHER	FW	FLUSH WASTE	ABV	ABOVE															40 Tootell St, Leumeah NSW 2050 Telephone: 0439 903 187 www.spacecraftdesign.com.au PROJECT			
								BK2	BRICK TYPE 2, HIT MISS	FL	FLIGHT FIBRE	RL	RELATIVE LEVEL															2001-DA201-C			
								BK3	BRICK TYPE 3, SCREEN	ML	METAL CLADDING	SL	SLAB LEVEL																		
								BK4	BRICK TYPE 4, HIT MISS	MC	METAL CLADDING SCREENING	RL	RELATIVE LEVEL																		
								BK5	BRICK TYPE 5, SCREEN	MS	METAL SCREENING	FL	FLOOR LEVEL																		
								BK6	BRICK TYPE 6, HIT MISS	CA	CONCRETE ANVING	FC	FINISHED CLING LEVEL																		
								BK7	BRICK TYPE 7, HIT MISS	PC	COMPRESSED FC SHEET	ACF	ADVANCED FINISHED FLOOR																		
														SURVEYOR		ARBORIST		ARCHAEOLOGIST													
														JONATHAN C KEEN AND CO.		ADVANCED TREESCARE		AUSTRALIAN ARCHAEOLOGY													



ANDREW BURNS ARCHITECTURE
1/617 Elizabeth St Redfern NSW 2016 Telephone: (02) 9212 1141
www.andrewburns.net.au Registered Architect #7447

SPACECRAFT
49 Toothill St Lewisham NSW 2049 Telephone: 0439 903187
www.spacecraftdesign.com.au

PROJECT
37-39 BURELLI ST, WOLLONGONG

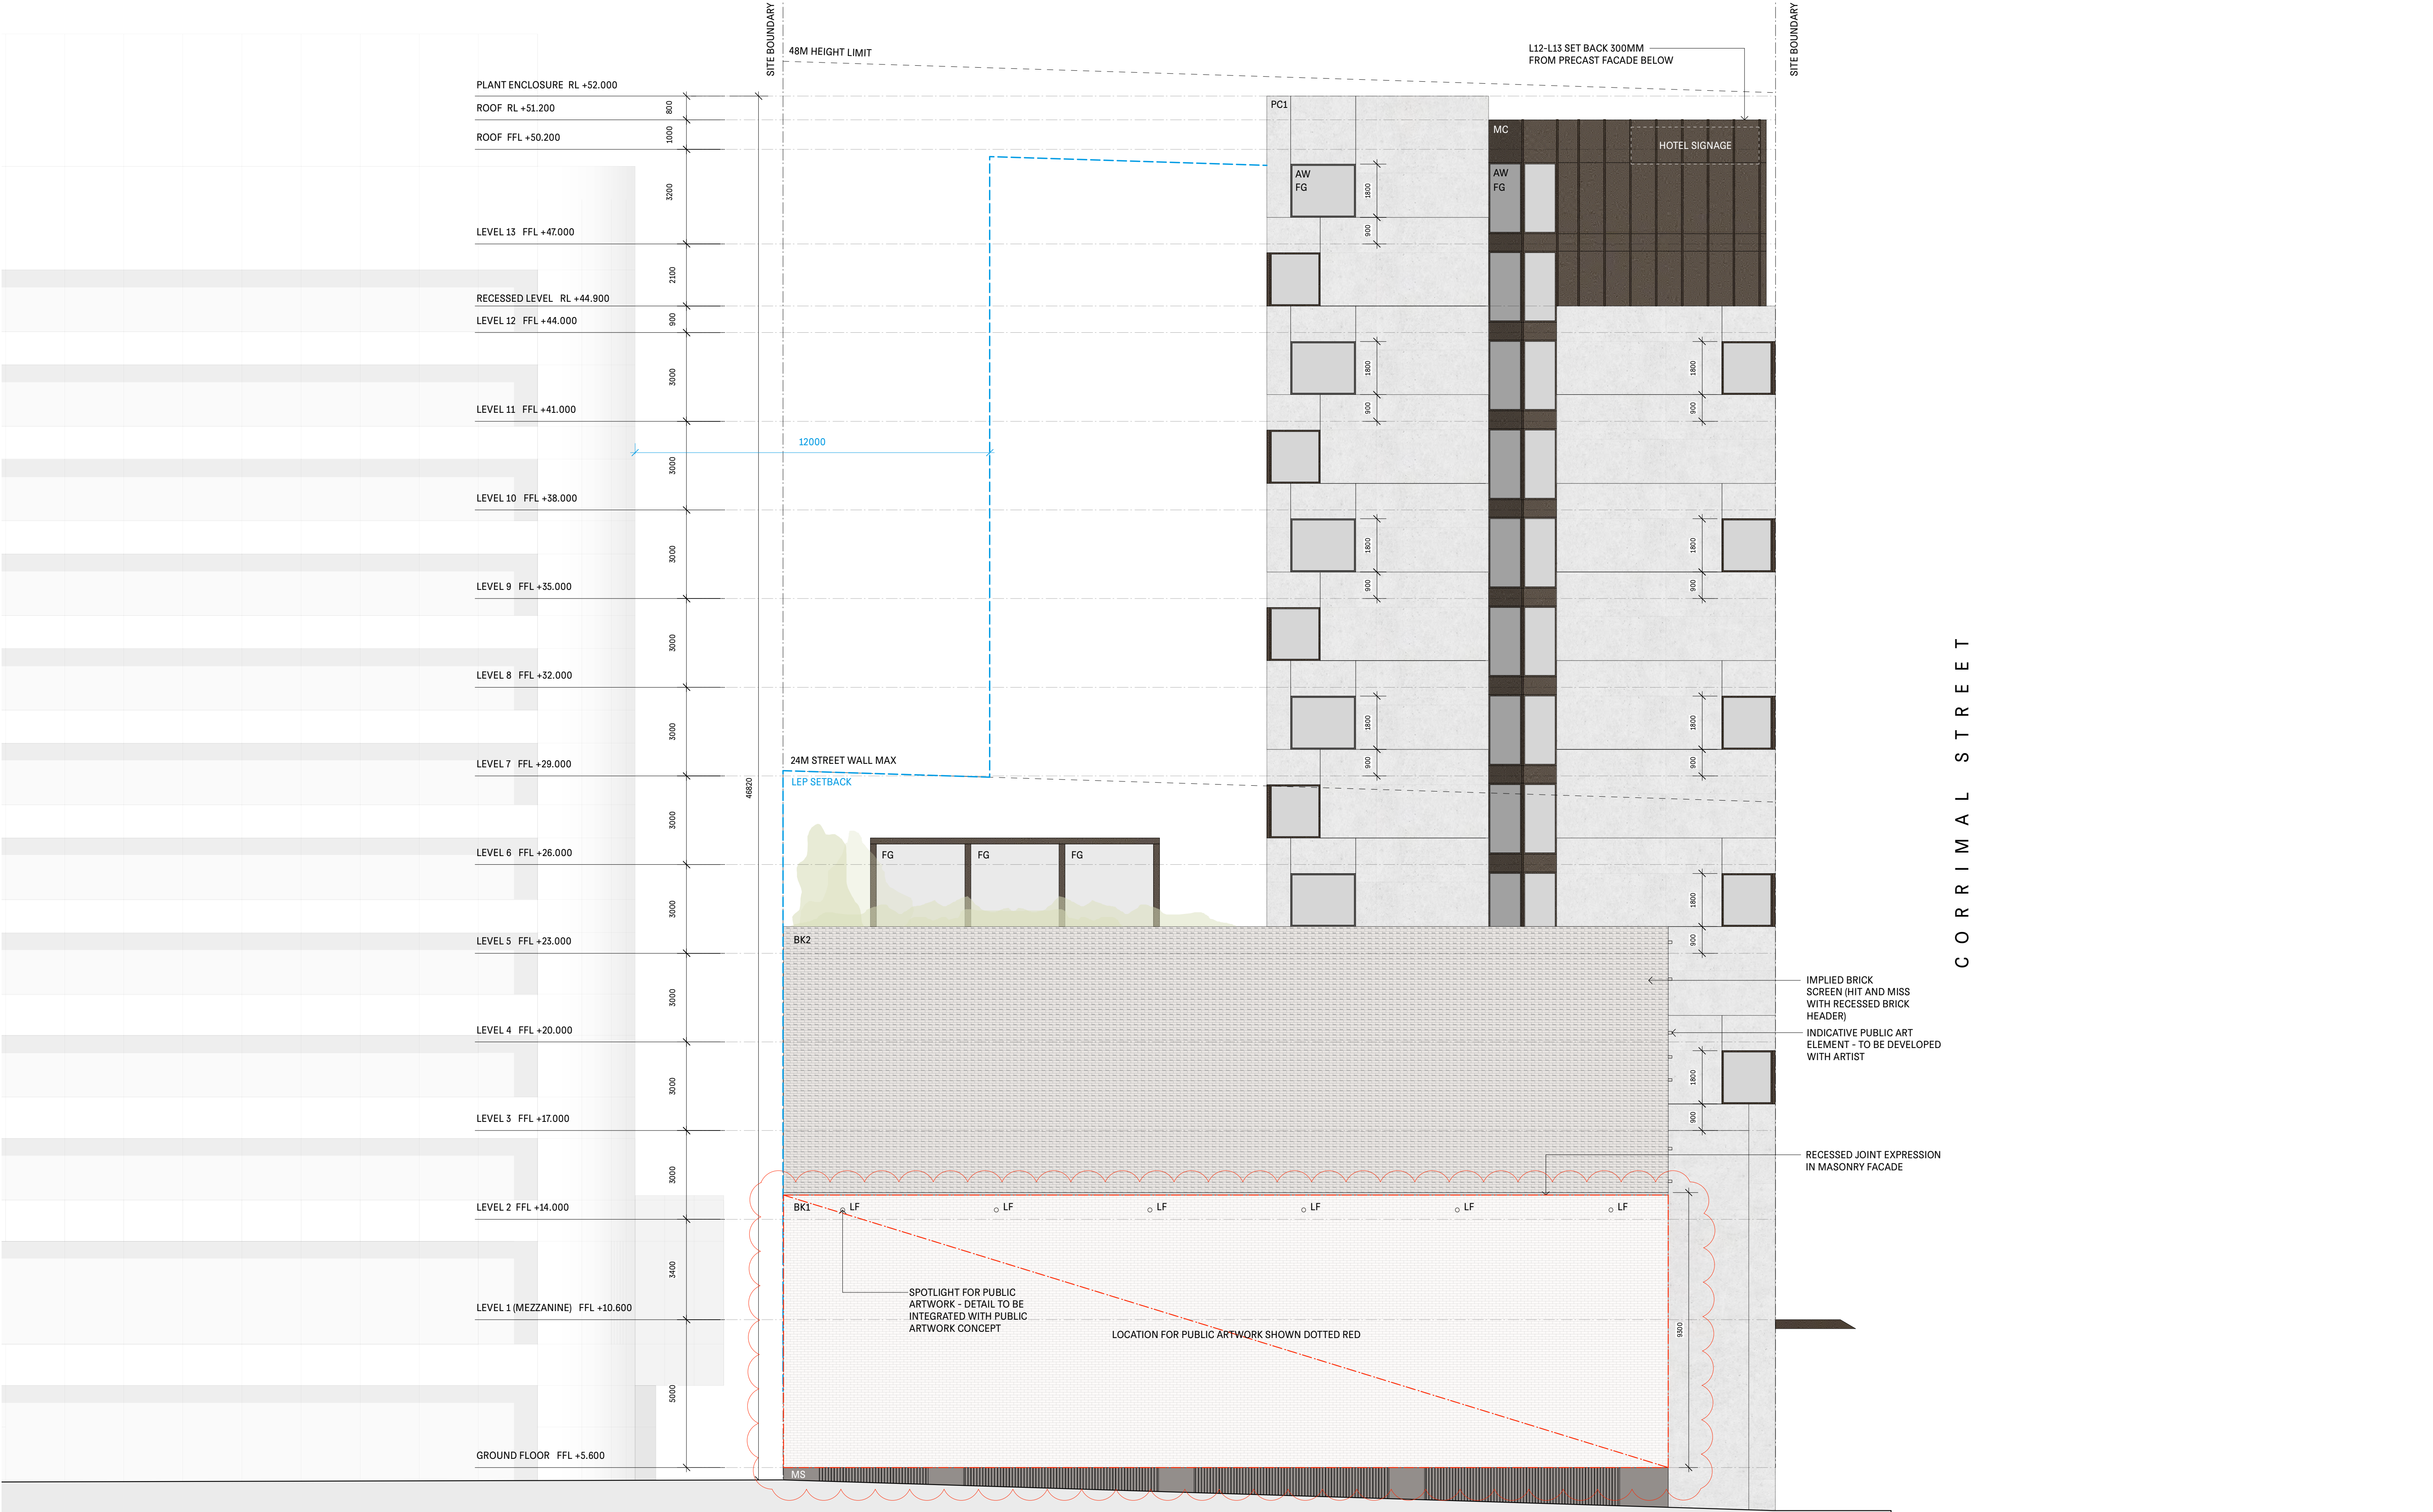

South Elevation 1:100

COMPLIANCE CONFORM WITH ALL RELEVANT AUTHORITY REQUIREMENTS. CONFORM WITH THE BUILDING CODE OF AUSTRALIA. CONFORM WITH ALL RELEVANT AUSTRALIAN STANDARDS. DIMENSIONS IN MILLIMETRES. DO NOT SCALE. USE PROVIDED DIMENSIONS ONLY. NOTIFY ARCHITECT IF DISCREPANCY EXISTS.		INTELLECTUAL PROPERTY COPYRIGHT ANDREW BURNS ARCHITECTURE. UNLESS OTHERWISE AGREED IN WRITING, ALL RIGHTS TO USE THIS DOCUMENT ARE RESERVED. ANY UNAUTHORISED USE OF THIS DOCUMENT MAY NOT BE OTHERWISE USED OR COPIED. ANY UNAUTHORISED USE OF THIS DOCUMENT IS AT THE USER'S SOLE RISK AND WITHOUT LIMITING ANDREW BURNS ARCHITECT'S RIGHTS THE USER RELEASES AND INDEMNIFIES ANDREW BURNS ARCHITECTURE FROM AND AGAINST ALL LOSSES ARISING.		KEY NEW WALLS		<table><tr><th>ISSUE</th><th>DATE</th><th>DESCRIPTION</th></tr><tr><td>-</td><td>01.12.20</td><td>ISSUE FOR DA SUBMISSION</td></tr><tr><td>A</td><td>03.03.21</td><td>ISSUE FOR DA RESUBMISSION</td></tr><tr><td>B</td><td>17.06.21</td><td>ISSUE FOR DA RESUBMISSION</td></tr><tr><td>C</td><td>11.08.21</td><td>ISSUE FOR DA RESUBMISSION</td></tr></table>		ISSUE	DATE	DESCRIPTION	-	01.12.20	ISSUE FOR DA SUBMISSION	A	03.03.21	ISSUE FOR DA RESUBMISSION	B	17.06.21	ISSUE FOR DA RESUBMISSION	C	11.08.21	ISSUE FOR DA RESUBMISSION	MATERIALS SCHEDULE <table><tr><td>AC</td><td>AIR CONDITIONING UNIT</td><td>CP</td><td>CARPET</td><td>SP</td><td>STONE PAVING</td></tr><tr><td>AD</td><td>ALUMINIUM DOOR</td><td>DP</td><td>DOWNPIPE</td><td>ST</td><td>STONE</td></tr><tr><td>AW</td><td>ALUMINIUM WINDOW</td><td>FG</td><td>FIXED GLASS</td><td>TOK</td><td>TIMBER DECK</td></tr><tr><td>BK1</td><td>BRICK TYPE 1, STRETCHER</td><td>FW</td><td>FLOOR WASTE</td><td>ABV</td><td>ABOVE</td></tr><tr><td>BK2</td><td>BRICK TYPE 2, HIT MISS</td><td>LF</td><td>LIGHT FITTING</td><td>RL</td><td>RELATIVE LEVEL</td></tr><tr><td>BK3</td><td>BRICK TYPE 3, SCREEN</td><td>ML</td><td>METAL CLADDING</td><td>SL</td><td>SUB LEVEL</td></tr><tr><td>BLK</td><td>FACE BLOCKWORK</td><td>MS</td><td>METAL SCREEN</td><td>FFL</td><td>FINISHED FLOOR LEVEL</td></tr><tr><td>CONC</td><td>CONCRETE</td><td>OF</td><td>RAINWATER OVERFLOW</td><td>FEL</td><td>FINISHED CEILING LEVEL</td></tr><tr><td>CA</td><td>CONCRETE AWNING</td><td>PC</td><td>PRECAST CONCRETE</td><td>AFF</td><td>ABOVE FINISHED FLOOR</td></tr><tr><td>CFC</td><td>COMPRESSED FC SHEET</td><td></td><td></td><td></td><td></td></tr></table>		AC	AIR CONDITIONING UNIT	CP	CARPET	SP	STONE PAVING	AD	ALUMINIUM DOOR	DP	DOWNPIPE	ST	STONE	AW	ALUMINIUM WINDOW	FG	FIXED GLASS	TOK	TIMBER DECK	BK1	BRICK TYPE 1, STRETCHER	FW	FLOOR WASTE	ABV	ABOVE	BK2	BRICK TYPE 2, HIT MISS	LF	LIGHT FITTING	RL	RELATIVE LEVEL	BK3	BRICK TYPE 3, SCREEN	ML	METAL CLADDING	SL	SUB LEVEL	BLK	FACE BLOCKWORK	MS	METAL SCREEN	FFL	FINISHED FLOOR LEVEL	CONC	CONCRETE	OF	RAINWATER OVERFLOW	FEL	FINISHED CEILING LEVEL	CA	CONCRETE AWNING	PC	PRECAST CONCRETE	AFF	ABOVE FINISHED FLOOR	CFC	COMPRESSED FC SHEET					<table><tr><td>TOWNPLANNER MMJ</td><td>SERVICES ENGINEER INTEGRATED GROUP SERVICES</td><td>ENVIRONMENTAL CONSULTANT DOUGLAS PARTNERS</td><td>GEOTECHNICAL ENGINEER DOUGLAS PARTNERS</td><td>CLIENT HELD PROPERTY / NEXT CONTRACTING</td></tr><tr><td>HOSPITALITY CONSULTANT CREATIVE PROPERTY</td><td>BUILDING PHYSICS INHABIT</td><td>ACOUSTIC CONSULTANT WHITE NOISE ACOUSTICS</td><td>ESD CONSULTANT INTEGRECO</td><td></td></tr><tr><td>TRAFFIC CONSULTANT MCLAREN TRAFFIC CONSULTING</td><td>LANDSCAPE DESIGNER ZENITH</td><td>SERVICES ENGINEER INTEGRATED GROUP SERVICES</td><td>STORMWATER ENGINEER GREENVIEW</td><td></td></tr><tr><td>SURVEYOR JONATHAN C KEEN AND CO.</td><td>ARBORIST ADVANCED TREESCAPES</td><td>ACCESS CONSULTANT ACCESSIBLE BUILDING SOLUTIONS</td><td>ARCHAEOLOGIST AUSTRAL ARCHAEOLOGY</td><td></td></tr></table>		TOWNPLANNER MMJ	SERVICES ENGINEER INTEGRATED GROUP SERVICES	ENVIRONMENTAL CONSULTANT DOUGLAS PARTNERS	GEOTECHNICAL ENGINEER DOUGLAS PARTNERS	CLIENT HELD PROPERTY / NEXT CONTRACTING	HOSPITALITY CONSULTANT CREATIVE PROPERTY	BUILDING PHYSICS INHABIT	ACOUSTIC CONSULTANT WHITE NOISE ACOUSTICS	ESD CONSULTANT INTEGRECO		TRAFFIC CONSULTANT MCLAREN TRAFFIC CONSULTING	LANDSCAPE DESIGNER ZENITH	SERVICES ENGINEER INTEGRATED GROUP SERVICES	STORMWATER ENGINEER GREENVIEW		SURVEYOR JONATHAN C KEEN AND CO.	ARBORIST ADVANCED TREESCAPES	ACCESS CONSULTANT ACCESSIBLE BUILDING SOLUTIONS	ARCHAEOLOGIST AUSTRAL ARCHAEOLOGY		<table><tr><td>STATUS DEVELOPMENT APPLICATION</td><td>PROJECT NUMBER 2001</td></tr><tr><td>DRAWN AB / JS</td><td>DRAWING SOUTH ELEVATION</td></tr><tr><td>CHECKED AB</td><td>DRAWING NUMBER 2001-DA203-C</td></tr><tr><td>SCALE 1:100</td><td></td></tr><tr><td>NORTH</td><td></td></tr></table>		STATUS DEVELOPMENT APPLICATION	PROJECT NUMBER 2001	DRAWN AB / JS	DRAWING SOUTH ELEVATION	CHECKED AB	DRAWING NUMBER 2001-DA203-C	SCALE 1:100		NORTH		ANDREW BURNS ARCHITECTURE 1/617 Elizabeth St Redfern NSW 2016 www.andrewburns.net.au Telephone: (02) 9212 1141 Registered Architect #7447	
ISSUE	DATE	DESCRIPTION	
-	01.12.20	ISSUE FOR DA SUBMISSION	
A	03.03.21	ISSUE FOR DA RESUBMISSION	
B	17.06.21	ISSUE FOR DA RESUBMISSION	
C	11.08.21	ISSUE FOR DA RESUBMISSION	
AC	AIR CONDITIONING UNIT	CP	CARPET	SP	STONE PAVING	
AD	ALUMINIUM DOOR	DP	DOWNPIPE	ST	STONE	
AW	ALUMINIUM WINDOW	FG	FIXED GLASS	TOK	TIMBER DECK	
BK1	BRICK TYPE 1, STRETCHER	FW	FLOOR WASTE	ABV	ABOVE	
BK2	BRICK TYPE 2, HIT MISS	LF	LIGHT FITTING	RL	RELATIVE LEVEL	
BK3	BRICK TYPE 3, SCREEN	ML	METAL CLADDING	SL	SUB LEVEL	
BLK	FACE BLOCKWORK	MS	METAL SCREEN	FFL	FINISHED FLOOR LEVEL	
CONC	CONCRETE	OF	RAINWATER OVERFLOW	FEL	FINISHED CEILING LEVEL	
CA	CONCRETE AWNING	PC	PRECAST CONCRETE	AFF	ABOVE FINISHED FLOOR	
CFC	COMPRESSED FC SHEET	
TOWNPLANNER MMJ	SERVICES ENGINEER INTEGRATED GROUP SERVICES	ENVIRONMENTAL CONSULTANT DOUGLAS PARTNERS	GEOTECHNICAL ENGINEER DOUGLAS PARTNERS	CLIENT HELD PROPERTY / NEXT CONTRACTING	
HOSPITALITY CONSULTANT CREATIVE PROPERTY	BUILDING PHYSICS INHABIT	ACOUSTIC CONSULTANT WHITE NOISE ACOUSTICS	ESD CONSULTANT INTEGRECO	
TRAFFIC CONSULTANT MCLAREN TRAFFIC CONSULTING	LANDSCAPE DESIGNER ZENITH	SERVICES ENGINEER INTEGRATED GROUP SERVICES	STORMWATER ENGINEER GREENVIEW	
SURVEYOR JONATHAN C KEEN AND CO.	ARBORIST ADVANCED TREESCAPES	ACCESS CONSULTANT ACCESSIBLE BUILDING SOLUTIONS	ARCHAEOLOGIST AUSTRAL ARCHAEOLOGY	
STATUS DEVELOPMENT APPLICATION	PROJECT NUMBER 2001	
DRAWN AB / JS	DRAWING SOUTH ELEVATION	
CHECKED AB	DRAWING NUMBER 2001-DA203-C	
SCALE 1:100	
NORTH	

BURELLI STREET

SITE BOUNDARY


PLANT ENCLOSURE RL +52.000
ROOF RL +51.200
ROOF FFL +50.200

LEVEL 13 FFL +47.000
RECESSED LEVEL RL +44.900
LEVEL 12 FFL +44.000
LEVEL 11 FFL +41.000
LEVEL 10 FFL +38.000
LEVEL 9 FFL +35.000
LEVEL 8 FFL +32.000
LEVEL 7 FFL +29.000
LEVEL 6 FFL +26.000
LEVEL 5 FFL +23.000
LEVEL 4 FFL +20.000
LEVEL 3 FFL +17.000
LEVEL 2 FFL +14.000
LEVEL 1(MEZZANINE) FFL +10.600
GROUND FLOOR FFL +5.600


PC1
AW
MC
PC1
AW
FG
BK2
BK1
LF
BK1
MS
OPEN RISERS
OPEN CORNER TO PODIUM
BALUSTRADE BEYOND TO PREVENT UNSAFE PEDESTRIAN MOVEMENTS
SCREENING TO SIDE OF PEDESTRIAN RAMP BEYOND
LOCATION FOR PUBLIC ARTWORK SHOWN DOTTED RED
RAMP BEYOND SHOWN DOTTED
CABANA TO ROOF TERRACE
IMPLIED BRICK SCREEN (HIT AND MISS WITH RECESSED BRICK HEADER)
RECESSED JOINT EXPRESSION IN MASONRY FACADE
SPOTLIGHT FOR PUBLIC ARTWORK - DETAIL TO BE INTEGRATED WITH PUBLIC ARTWORK CONCEPT

METAL CLADDING SET BACK FROM PRECAST FACADE
ROOF MOUNT PLANT /
48M HEIGHT LIMIT
24M STREET WALL MAX
LEP SETBACK
6000

[illegible]

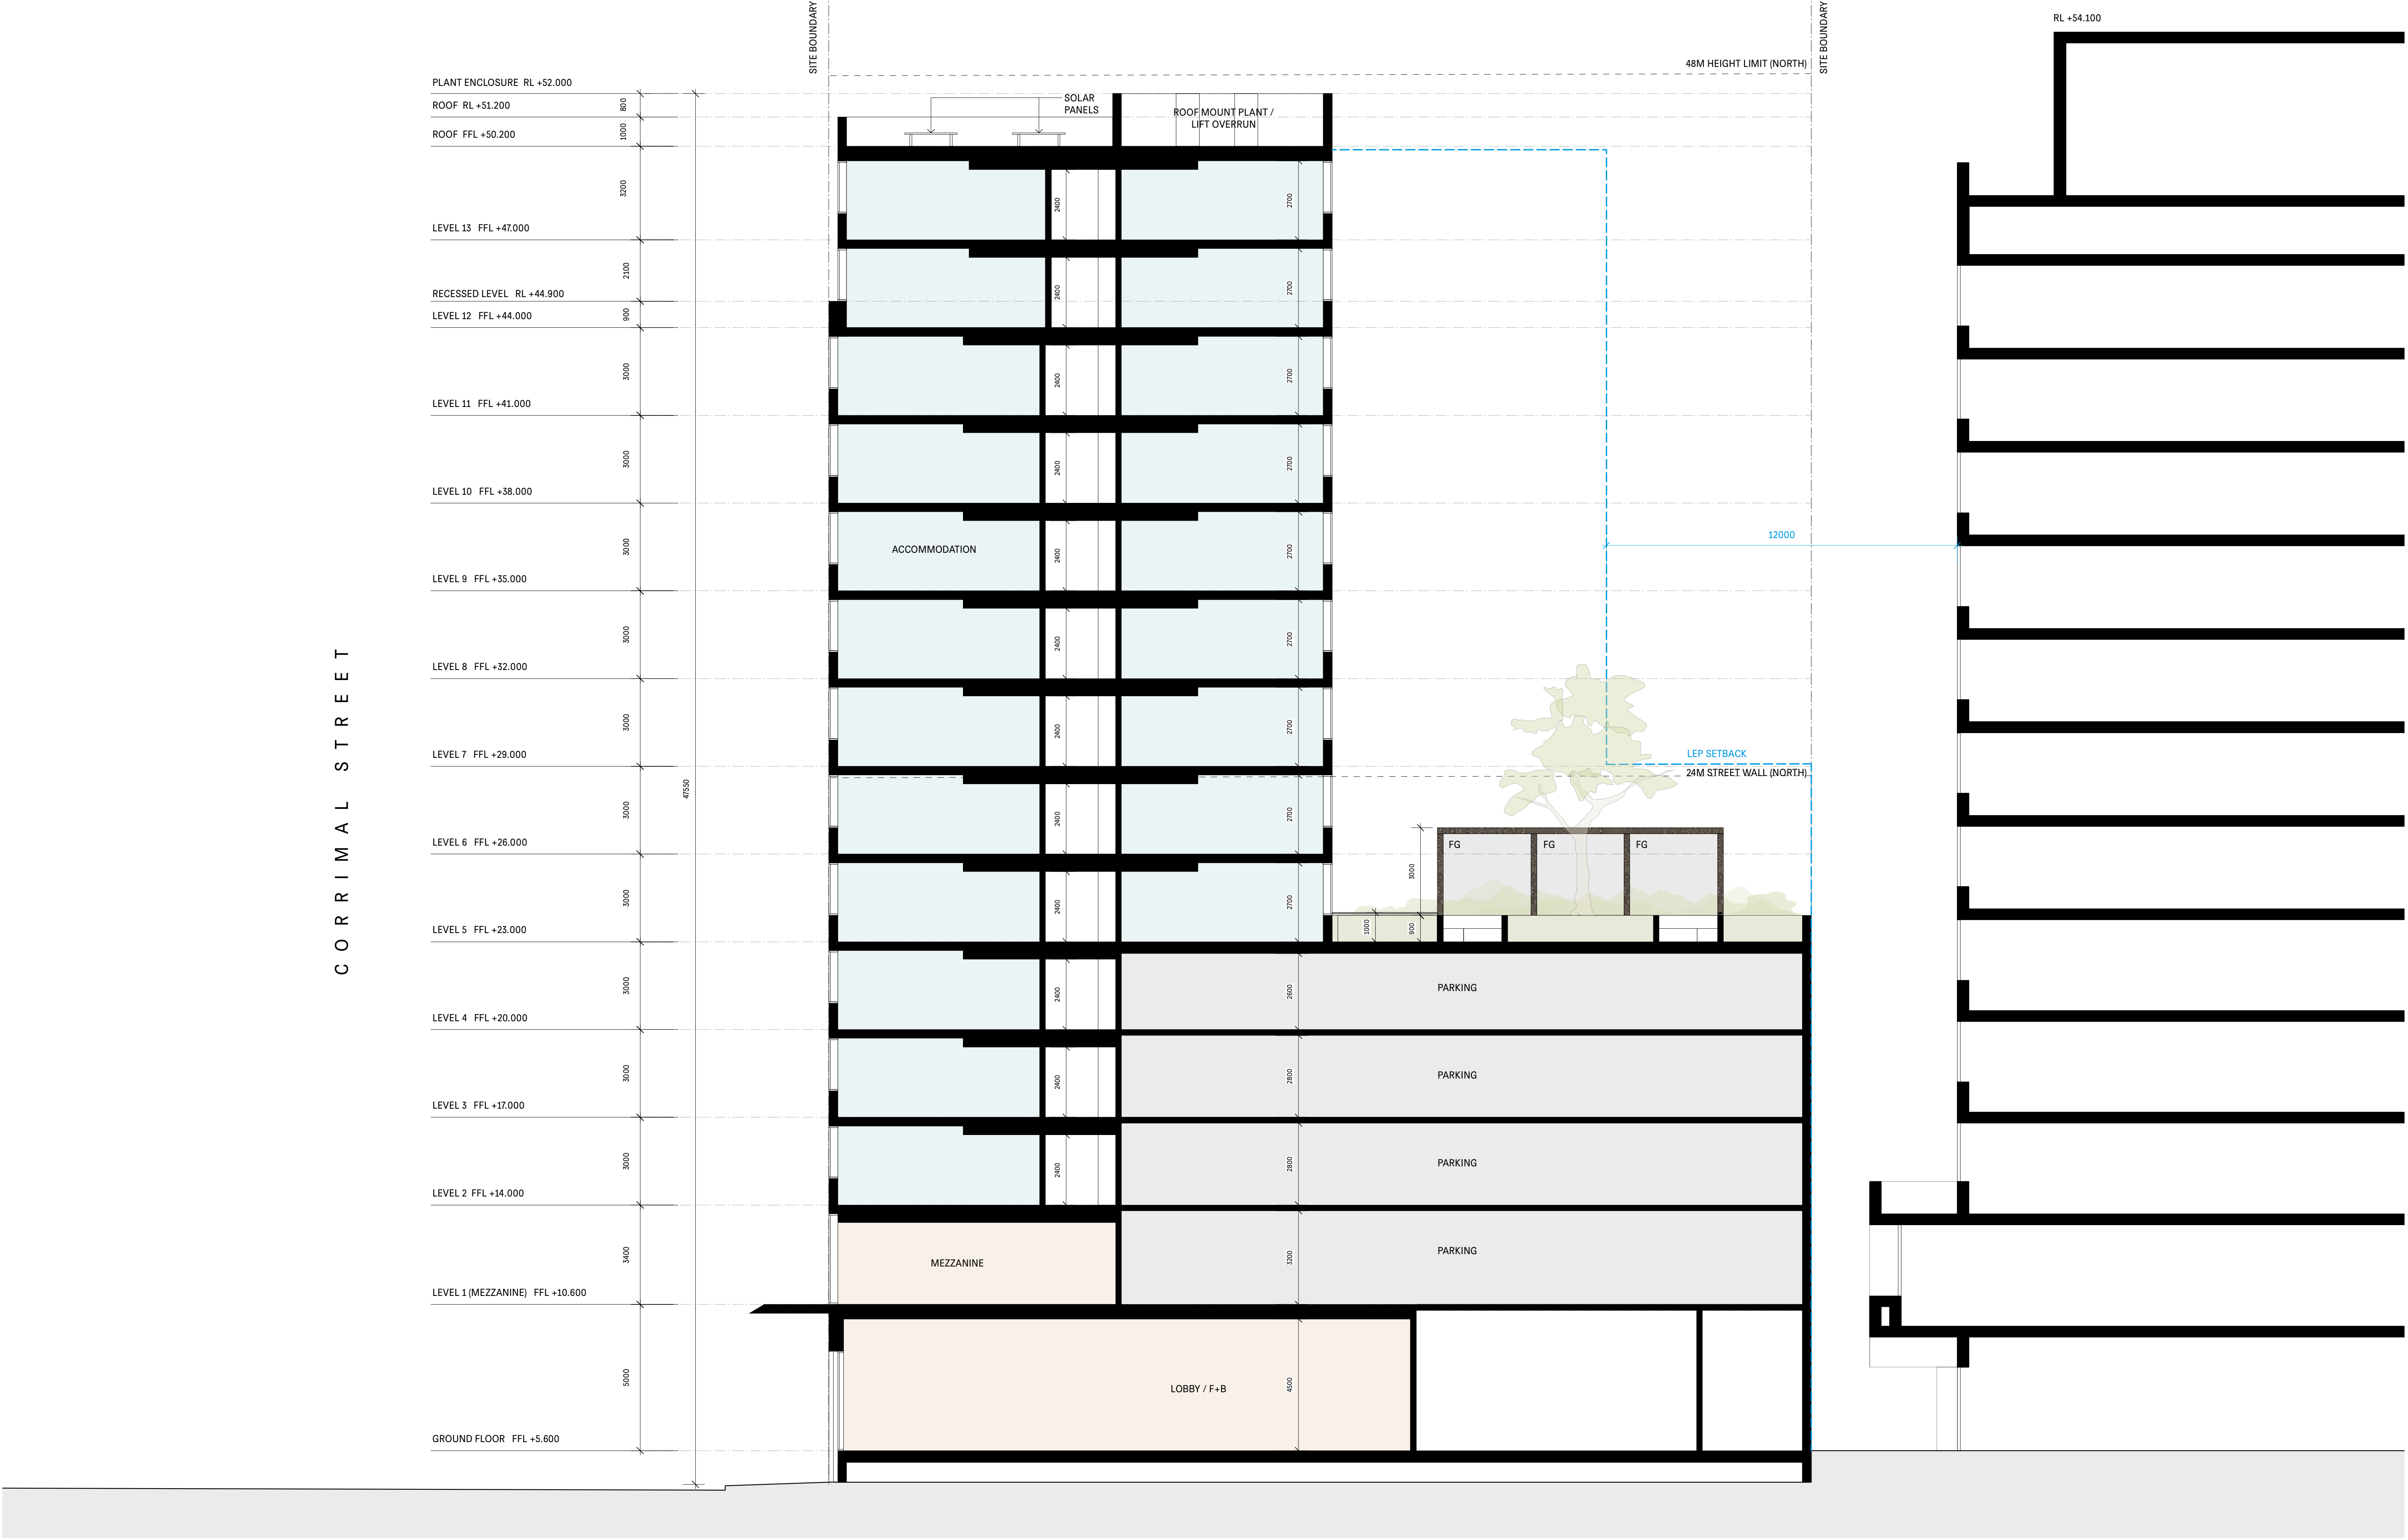

Short Section 1:100

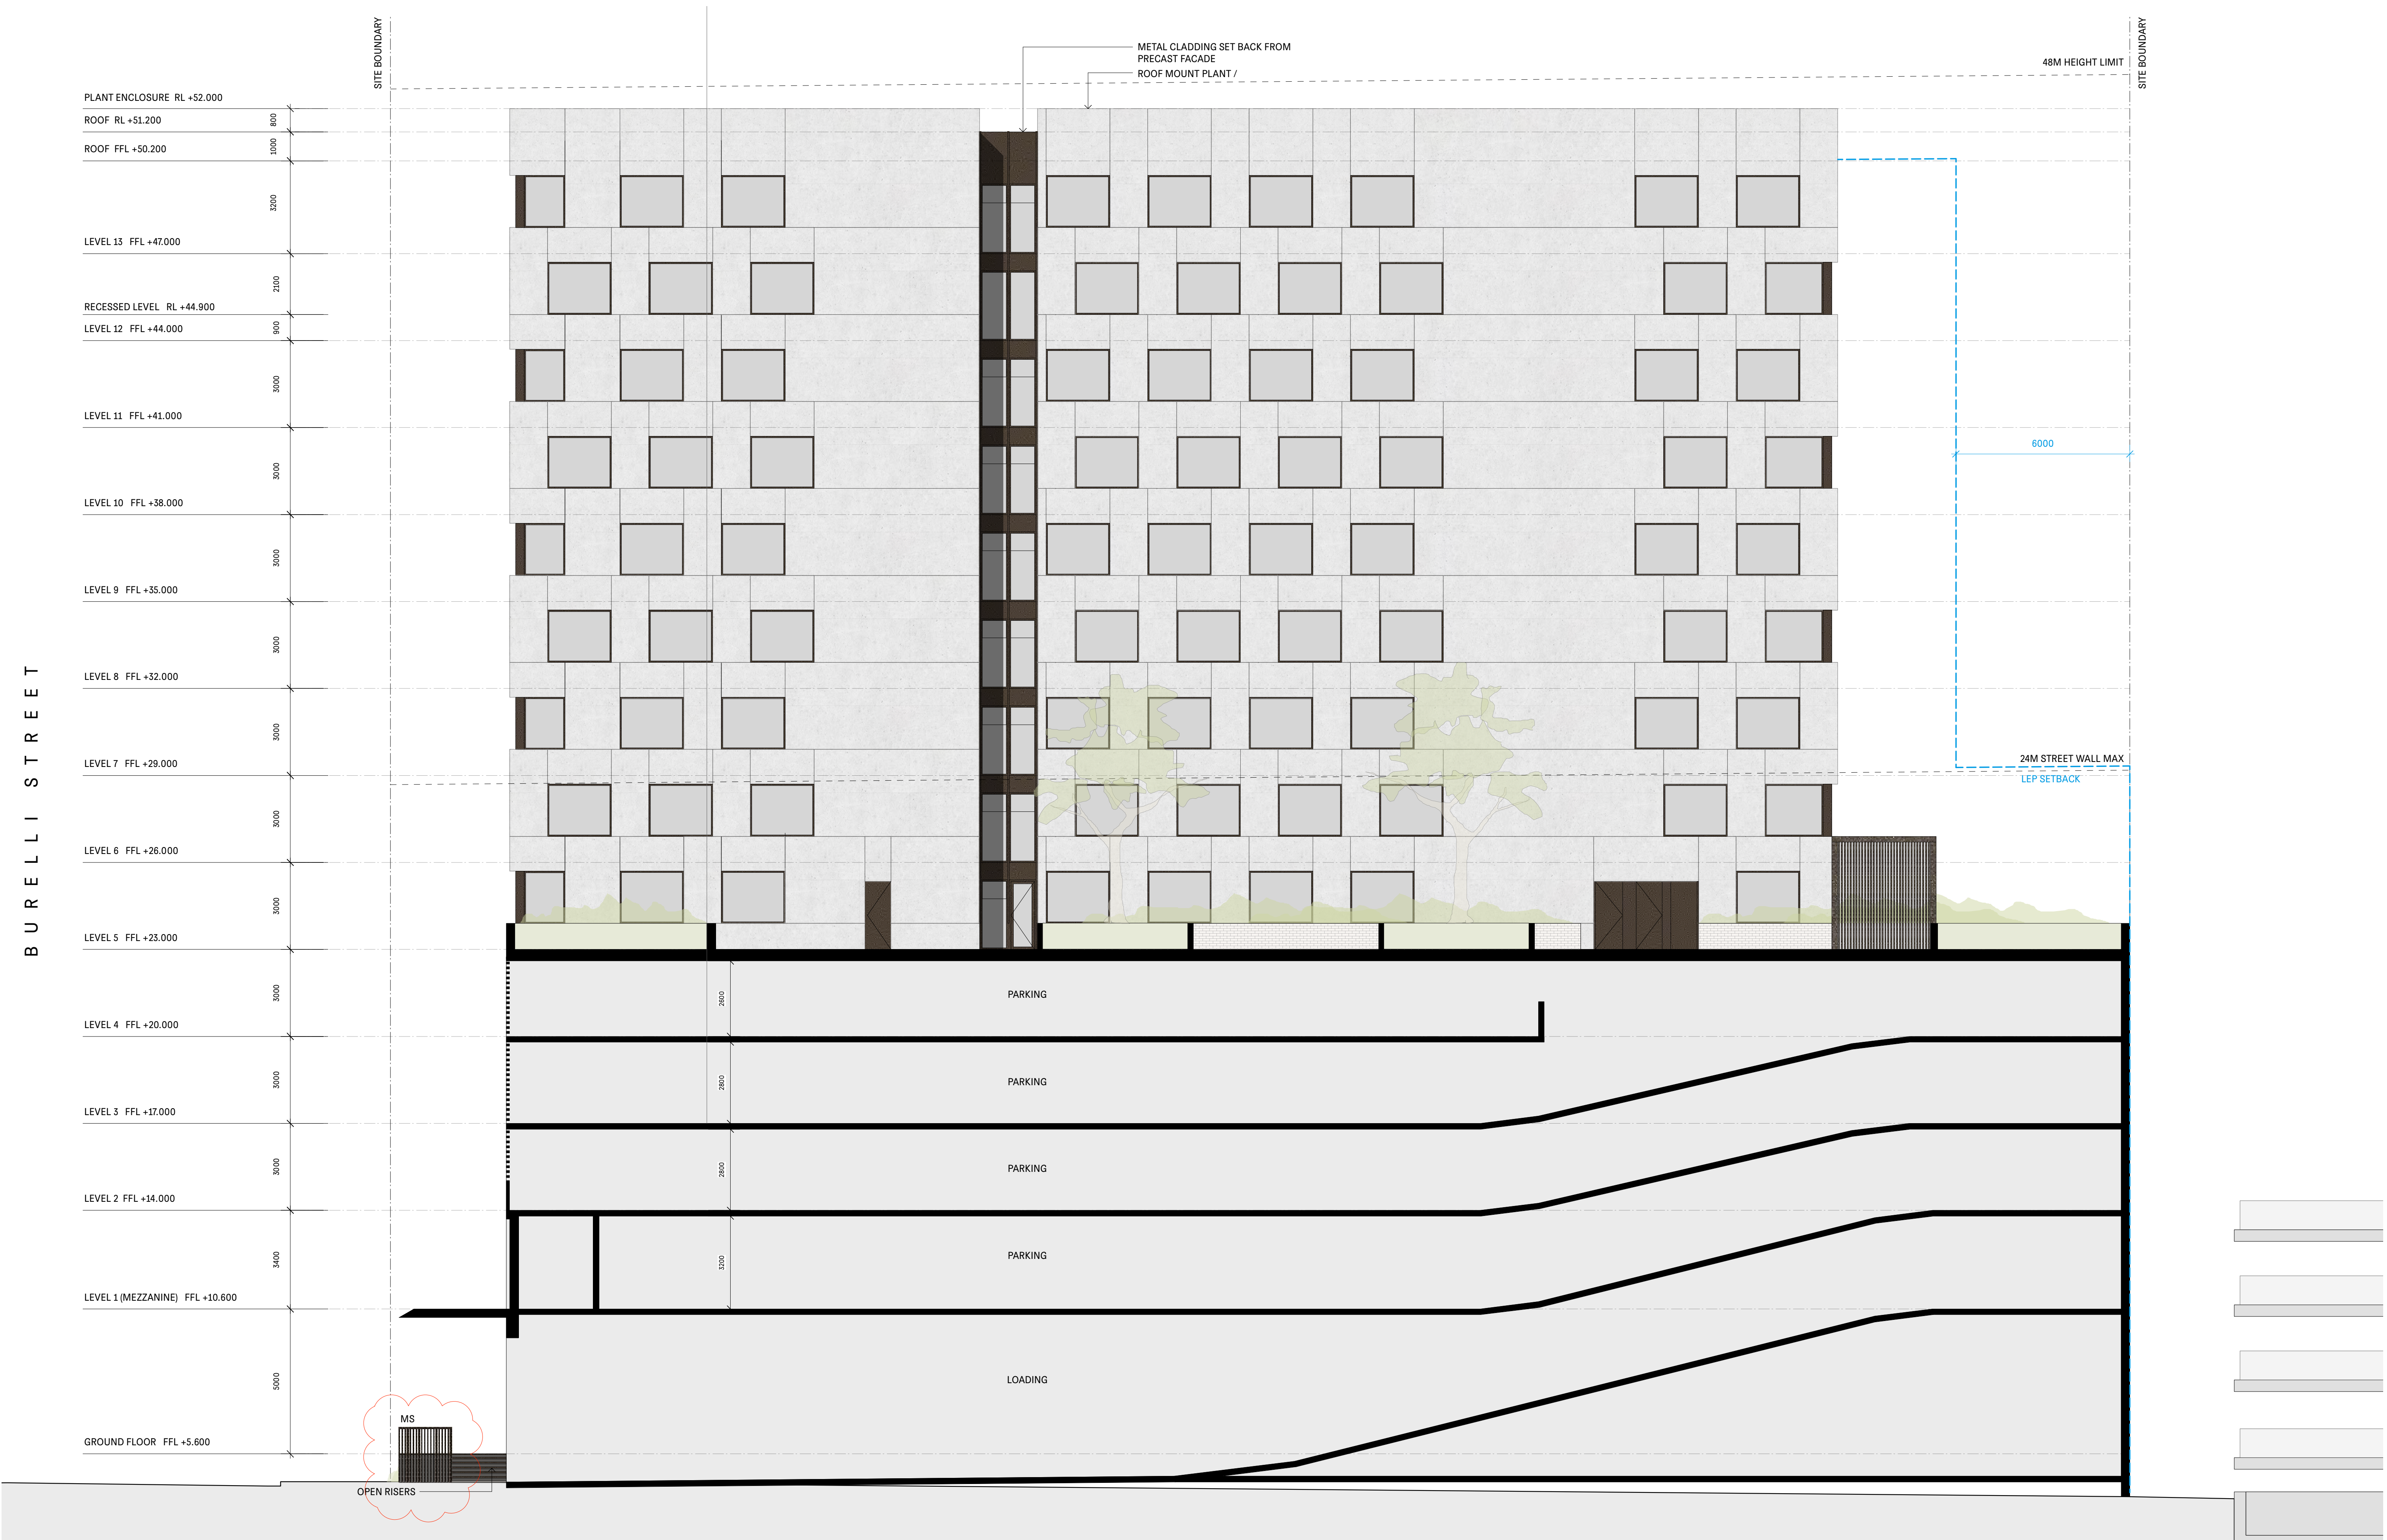

Long Section 1:100

COMPLIANCE		INTELLECTUAL PROPERTY		KEY	ISSUE	DATE	DESCRIPTION	MATERIALS SCHEDULE				TOWNPLANNER		SERVICES ENGINEER		ENVIRONMENTAL CONSULTANT		GEOTECHNICAL ENGINEER		CLIENT		STATUS		PROJECT NUMBER		ANDREW BURNS ARCHITECTURE 1/617 Elizabeth St Redfern NSW 2016 Telephone: (02) 9212 1141 www.andrewburns.net.au Registered Architect #7447			
COPYRIGHT WITH ALL RELEVANT AUTHORITIES REQUIREMENTS. CONFORM WITH THE BUILDING CODE OF AUSTRALIA. AUSTRALIAN STANDARDS. DIMENSIONS IN MILLIMETRES. DO NOT SCALE. USE PROVIDED DIMENSIONS ONLY. NOTIFY ARCHITECT IF DISCREPANCY EXISTS.		COPYRIGHT ANDREW BURNS ARCHITECTURE. UNLESS OTHERWISE AGREED IN WRITING ALL RIGHTS TO USE THIS DOCUMENT ARE SUBJECT TO REMAIN IN FULL OF ALL. ANDREW BURNS ARCHITECTURE CHARGES THIS DOCUMENT FOR WHICH IT HAS BEEN CREATED AND DELIVERED. THIS DOCUMENT MAY NOT BE USED FOR THE EXPRESS PURPOSE AND PROJECT FOR WHICH IT HAS BEEN CREATED AND DELIVERED. ANY UNAUTHORISED USE OF THIS DOCUMENT IS AT THE USER'S RISK AND WITHOUT LIMITING ANDREW BURNS ARCHITECT'S RIGHTS THE USER RELEASES AND AGREES ANDREW BURNS ARCHITECTURE FROM AND AGAINST ALL LOSS SO ARISING.		NEW WALLS	A	01.12.20	ISSUE FOR DA SUBMISSION	AC	AIR CONDITIONING UNIT	CP	CARPET	SP	STONE PAVING	INTEGRATED GROUP SERVICES	DOUGLAS PARTNERS	DOUGLAS PARTNERS	HELD PROPERTY / NEXT CONTRACTING	DEVELOPMENT APPLICATION	2001										
					B <td>03.05.21</td> <td>ISSUE FOR DA SUBMISSION</td> <td>AW</td> <td>ALUMINIUM DOOR</td> <td>DP</td> <td>DOWNSPIRE</td> <td>ST</td> <td>STONE</td> <td></td> <td></td> <td></td> <td></td> <td></td> <td></td> <td></td> <td></td> <td></td> <td></td> <td></td> <td></td> <td></td> <td></td>	03.05.21	ISSUE FOR DA SUBMISSION	AW	ALUMINIUM DOOR	DP	DOWNSPIRE	ST	STONE																
					A <td>11.08.21</td> <td>ISSUE FOR DA SUBMISSION</td> <td>BK1</td> <td>ALUMINIUM WINDOW</td> <td>FG</td> <td>FL</td> <td>FL</td> <td>FL</td> <td>FL</td> <td></td> <td></td> <td></td> <td></td> <td></td> <td></td> <td></td> <td></td> <td></td> <td></td> <td></td> <td></td> <td></td>	11.08.21	ISSUE FOR DA SUBMISSION	BK1	ALUMINIUM WINDOW	FG	FL	FL	FL	FL															
								BK2	BRICK TYPE 1, STRETCHER	FW	FW	FW	FW	FW															
								BK3	BRICK TYPE 2, H/T BARS	LF	LF	LF	LF	LF	ABV	ABV													
								BK4	BRICK TYPE 3, SCREEN	MC	MC	MC	MC	MC	RL	RL													
								BK5	FACE BLOCKWORK	ML	ML	ML	ML	ML	SL	SL													
								BK6	CONCRETE	MS	MS	MS	MS	MS	FEL	FEL													
								CA	CONCRETE FINISH	OF	OF	OF	OF	OF	FINISHED CLING LEVEL	FINISHED CLING LEVEL													
								CFC	COMPRESSED FC SHEET	PC	PC	PC	PC	PC	ADVANCED FINISHED FLOOR	ADVANCED FINISHED FLOOR													