

SNOWY MOUNTAIN GRAMMAR SCHOOL

STAGE 1 - LEARNING HUB



DA SHEET LIST

DA 000	DA DRAWING REGISTER, PROJECT DETAILS + LEGEND
DA 001	SUBURB PLAN
DA 002	LOCALITY PLAN
DA 003	SITE ANALYSIS PLAN
DA 004	SITE PLAN EXISTING
DA 005	DEMOLITION PLAN
DA 006	TREE MANAGEMENT PLAN
DA 007	MASTER PLAN
DA 008	SITE PLAN
DA 009	FLOOR PLAN - GROUND FLOOR
DA 010	FLOOR PLAN - LEVEL 1
DA 011	ROOF PLAN

DA SHEET LIST

DA 012	SITE STRUCTURES PLAN
DA 013	ELEVATIONS
DA 014	ELEVATIONS
DA 015	ELEVATIONS
DA 016	SECTIONS
DA 017	SECTIONS
DA 018	EXTERNAL MATERIALS SCHEDULE
DA 019	SHADOW DIAGRAMS
DA 020	SHADOW DIAGRAMS
DA 021	SHADOW DIAGRAMS
DA 022	PERSPECTIVES

COPYRIGHT © MUNNS SLY MOORE ARCHITECTS 2011 Reproduction of the whole or part of the document constitutes an infringement of copyright. The information, ideas and concepts contained in this document are confidential. The recipient(s) of this document is/are prohibited from disclosing such information, ideas and concepts to any person without the prior written consent of the copyright holder.			
1	08/02/2021	DA ISSUE	
NO.	DATE	DESCRIPTION	

NOTES
1. Use figured dimensions. Do not scale from drawings.
2. All dimensions are in millimetres, except levels and drawings to scale of 1:500 and smaller which are given in metres.
3. Drawings to be read in conjunction with specifications and/or schedules.
4. Contractor to verify all dimensions and levels on site prior to commencing any work or making of shop drawings, and seek instructions if any discrepancies are found.



SNOWY MOUNTAINS GRAMMAR SCHOOL
CHALLENGE BELONG EXPLORE

PROJECT
SMGS - LEARNING HUB

CLIENT

1 : 1 @ A1

DRAWING

DA DRAWING REGISTER, PROJECT DETAILS + LEGEND
STATUS **DA**

DATE	08/02/2021	FILE	C:\Users\My Documents\4186_SMGs_Stage 1...
DRAWN	Author	CHECKED	Checker
LOT:	DP:	ADDRESS:	PROJECT ADDRESS

MUNNS SLY MOORE architects

MUNNS SLY MOORE ARCHITECTS PTY LTD ABN 30 008 534 049
9 Hall Street | PO Box 5093 | Lyneham ACT 2602 Australia
P +61 2 6248 8922 F +61 2 6248 8300
www.munnslymoore.com.au

PROJECT NO.	DRAWING NO.	REVISION
4186	DA 000	1

This aerial map of Jindabyne displays several key locations and distance markers. The map includes the following labeled areas:


- SNOWY MOUNTAINS GRAMMAR SCHOOL**: Highlighted in yellow on the left side of the map.
- TOWN OVALS**: A green oval-shaped sports field located in the lower center.
- JINDABYNE CENTRAL SCHOOL**: A light green shaded area in the center-right.
- NUGGETS CROSSING SHOPPING CENTRE**: A blue shaded area in the upper right.
- SNOWY REGION VISITOR CENTRE**: A blue shaded area adjacent to the shopping centre.
- JINDABYNE MEDICAL PRACTICE**: A red shaded area on the right side.
- HALL**: A small red shaded area near the medical practice.
- OLD JINDABYNE SHOP**: A red shaded area on the far right.
- JINDABYNE SPORT & RECREATION CENTRE**: Located at the bottom left, indicated by a downward arrow.

Distance markers are shown as white dashed lines with labels: 200M, 400M, 600M, 800M, and 1000M, indicating distances from a central point.

LOCATION PLAN
1 : 2000

MUNNS SLY MOOREarchitects

MUNNS SLY MOORE ARCHITECTS PTY LTD ABN 30 008 534 049
9 Hall Street | PO Box 5093 | Lyneham ACT 2602 Australia
P +61 2 6248 8922 F +61 2 6248 8300
Nominated Architect Robert Sly FAIA ACT #331 NSW #6712 www.munnsslymoore.com.au

PROJECT NO.	DRAWING NO.	NORTH	REVISION
4041	DA 01		1

COPYRIGHT © MUNNS SLY MOORE ARCHITECTS
2011
Reproduction of the whole or part of the document constitutes an infringement of copyright. The information, ideas and concepts contained in this document are confidential. The recipient(s) of this document is/are prohibited from disclosing such information, ideas and concepts to any person without the prior written consent of the copyright holder.

	1	19.02.2021	DA ISSUES	
	NO.	DATE		DESCRIPTION
19/02/2021 3:18:31 PM	C:\Users\WV\Documents\4229 - Sport precinct stage 1 - 13small\munnsmoore.com			

NOTES

1. Use figured dimensions. Do not scale from drawings.
2. All dimensions are in millimetres, except levels and drawings to scale of 1:500 and smaller which are given in metres.
3. Drawings to be read in conjunction with specifications and/or schedules.
4. Contractor to verify all dimensions and levels on site prior to commencing any work or making of shop drawings, and seek instructions if any discrepancies are found.



PROJECT
SMGS - SENIOR SCHOOL

CLIENT

1 : 2000 @ A1

DRAWING

SUBURB PLAN

STATUS PSP

DATE	19.02.2021	FILE	C:\Revit\My Documents\4229 - Sport precinct stage 2_jsmee@mjnrnsymcoore.com.au.rvt		
DRAWN	Author	CHECKED	Checker	VERIFIED	Checker
LOT:	DP:	ADDRESS: PROJECT ADDRESS			



1 DA- SITE PLAN - AERIAL PHOTO
1 : 1000

COPYRIGHT © MUNNS SLY MOORE ARCHITECTS 2011 Reproduction of the whole or part of the document constitutes an infringement of copyright. The information, ideas and concepts contained in this document are confidential. The recipient(s) of this document is/are prohibited from disclosing such information, ideas and concepts to any person without the prior written consent of the copyright holder.			
1	19.02.2021	DA ISSUES	
NO.	DATE	DESCRIPTION	
1	19.02.2021	DA ISSUES	
2			
3			
NOTES
1. Use figured dimensions. Do not scale from drawings.
2. All dimensions are in millimetres, except levels and drawings to scale of 1:500 and smaller which are given in metres.
3. Drawings to be read in conjunction with specifications and/or schedules.
4. Contractor to verify all dimensions and levels on site prior to commencing any work or making of shop drawings, and seek instructions if any discrepancies are found.



SNOWY MOUNTAINS GRAMMAR SCHOOL
CHALLENGE BELONG EXPLORE

PROJECT
SMGS - SENIOR SCHOOL

CLIENT

1 : 1000 @ A1

DRAWING

LOCALITY PLAN






STATUS **PSP**

DATE	19.02.2021	FILE	C:\Users\My Documents\4229 - Sport precinct stage 2\jmoore@munnslymoore.com.au\rvt
DRAWN	Author	CHECKED	Checker
LOT:	DP:	ADDRESS:	PROJECT ADDRESS

MUNNS SLY MOORE architects

MUNNS SLY MOORE ARCHITECTS PTY LTD ABN 30 008 534 049
9 Hall Street | PO Box 5093 | Lyneham ACT 2602 Australia
P +61 2 6248 8922 F +61 2 6248 8300
Nominated Architect Robert Sly FAIA ACT #331 NSW #6712 www.munnslymoore.com.au

PROJECT NO.	DRAWING NO.	NORTH	REVISION
4041	DA 02		1

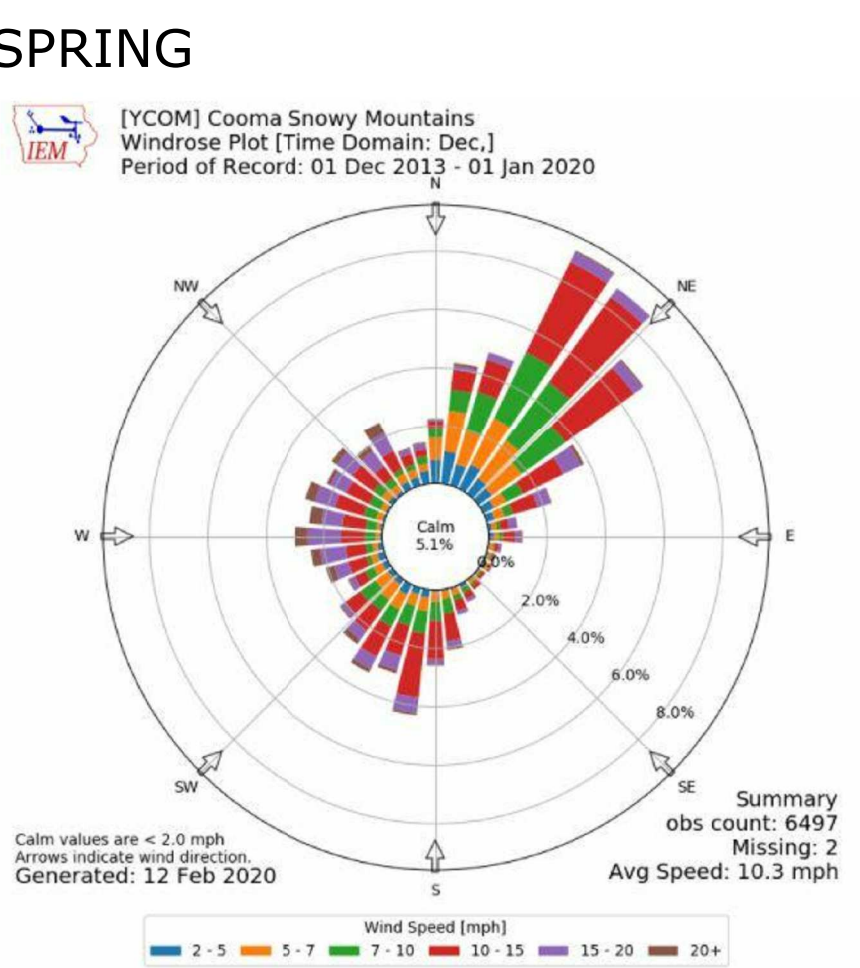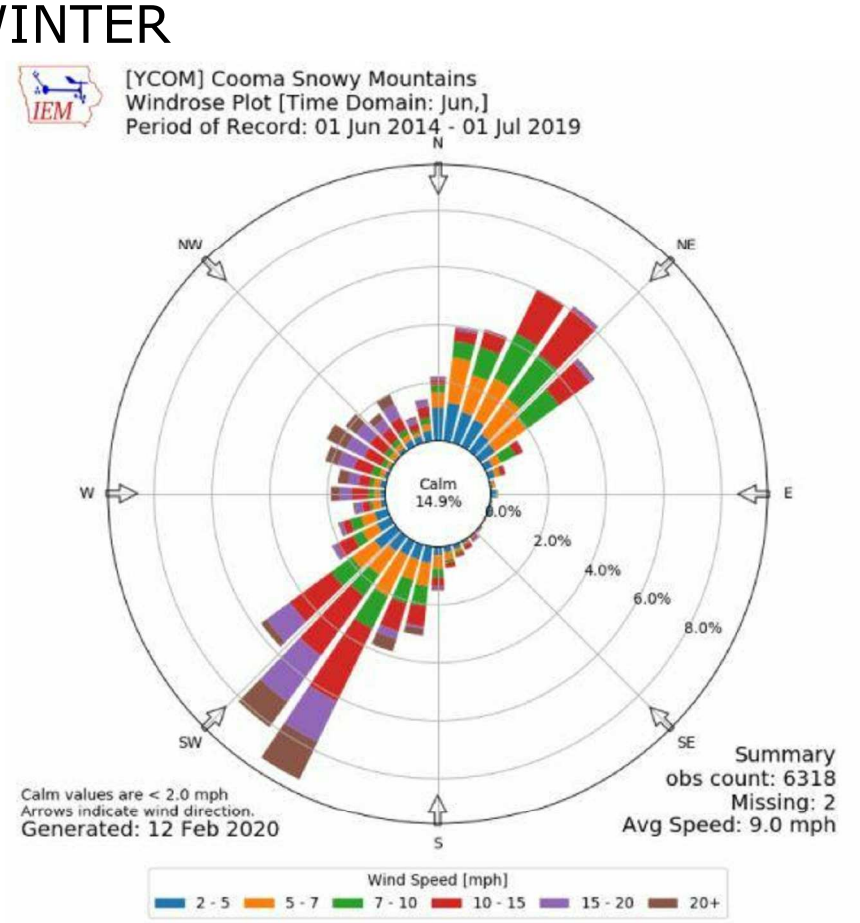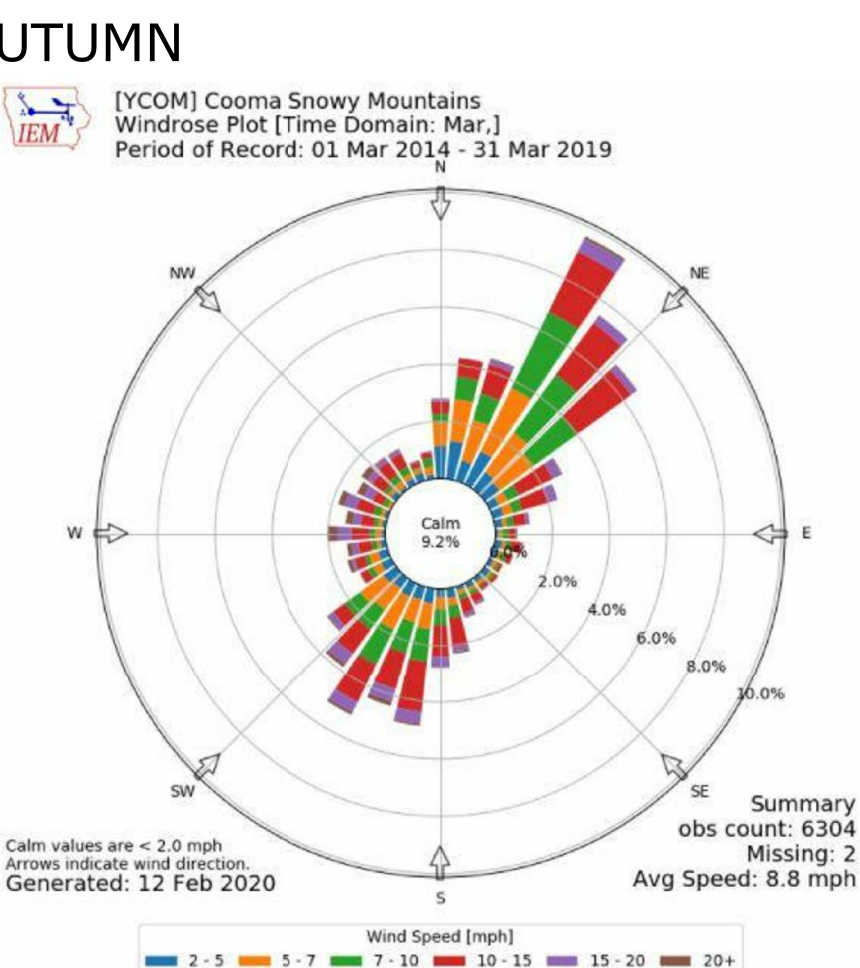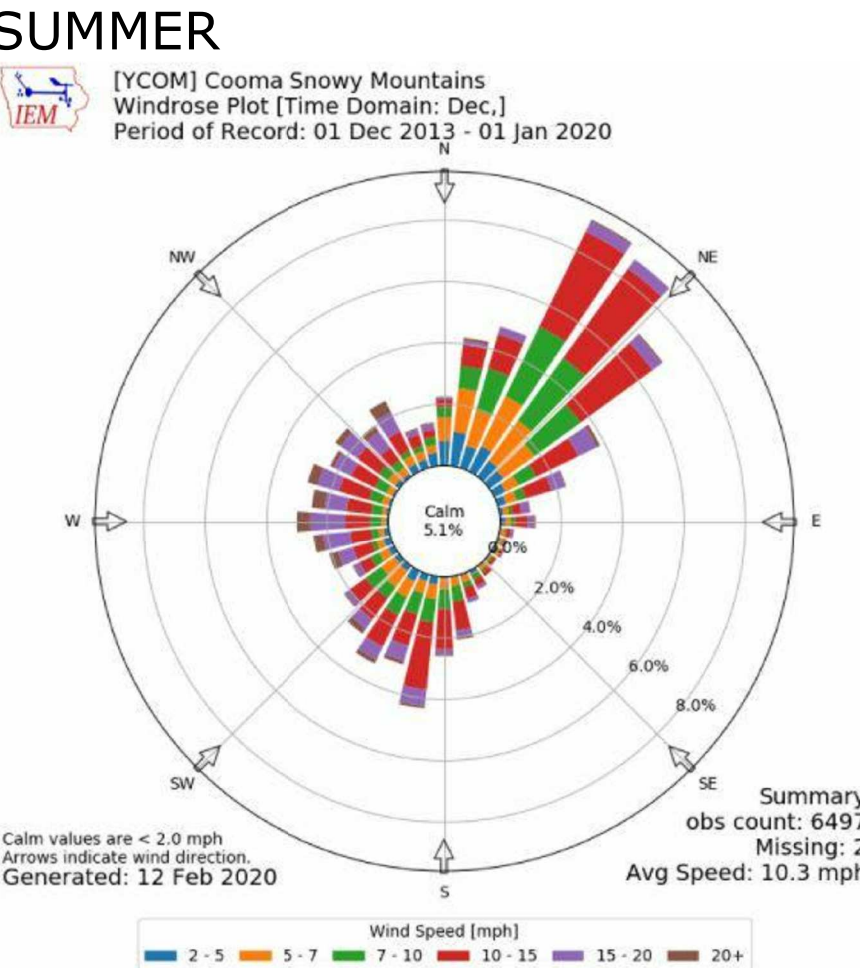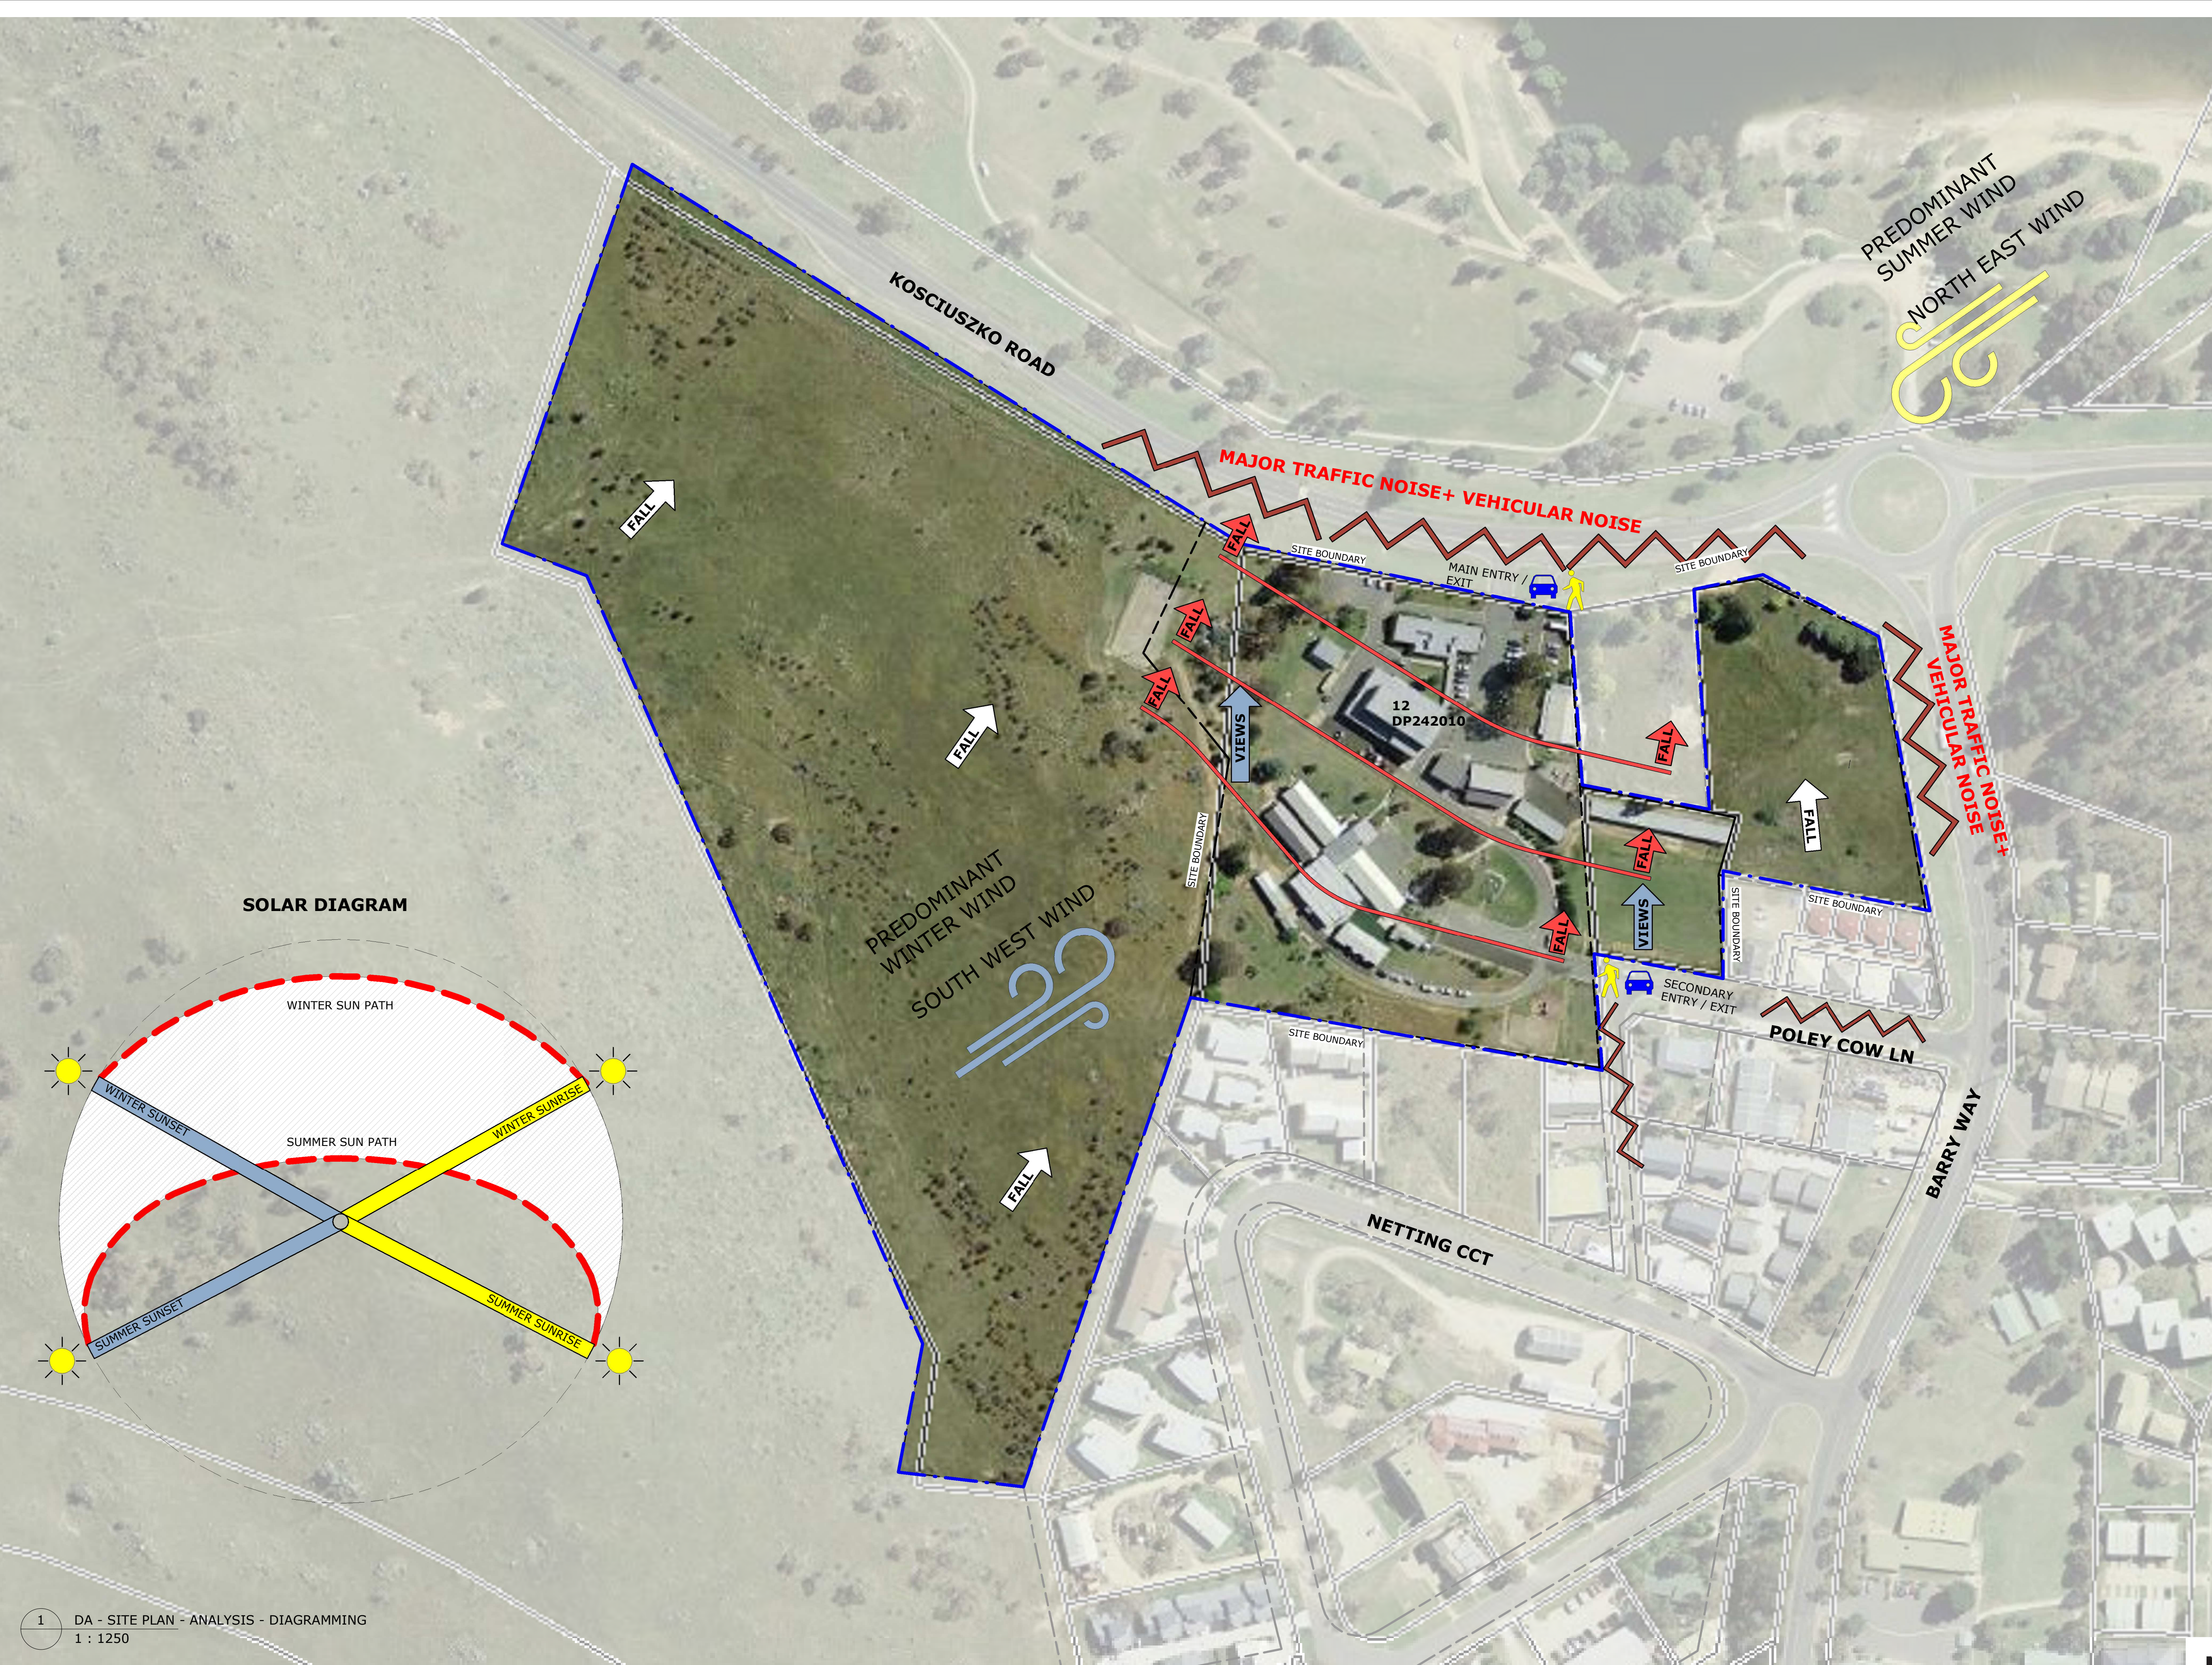

1 DA - SITE PLAN - ANALYSIS - DIAGRAMMING
1 : 1250

COPYRIGHT © MUNNS SLY MOORE ARCHITECTS 2011
Reproduction of the whole or part of the document constitutes an infringement of copyright. The information, ideas and concepts contained in this document are confidential. The recipient(s) of this document is/are prohibited from disclosing such information, ideas and concepts to any person without the prior written consent of the copyright holder.

NO.	DATE	DESCRIPTION
1	19.02.2021	DA ISSUES

19/02/2021 3:16:21 PM C:\Revit\My Documents\4229 - Sport precinct stage 2_jsm\m\munnslymoore.com.au.rvt

NOTES
1. Use figured dimensions. Do not scale from drawings.
2. All dimensions are in millimetres, except levels and drawings to scale of 1:500 and smaller which are given in metres.
3. Drawings to be read in conjunction with specifications and/or schedules.
4. Contractor to verify all dimensions and levels on site prior to commencing any work or making of shop drawings, and seek instructions if any discrepancies are found.



PROJECT
SMGS - SENIOR SCHOOL

CLIENT

As indicated @ A1

DRAWING

SITE ANALYSIS PLAN

STATUS PSP

DATE	19.02.2021	FILE	C:\Revit\My Documents\4229 - Sport precinct stage 2_jsm\m\munnslymoore.com.au.rvt
DRAWN	Author	CHECKED	Checker
LOT:	DP:	ADDRESS:	PROJECT ADDRESS

MUNNS SLY MOORE architects

MUNNS SLY MOORE ARCHITECTS PTY LTD
9 Hall Street | PO Box 5093 | Lyneham ACT 2602 Australia
P +61 2 6248 8922 F +61 2 6248 8300
Nominated Architect Robert Sly FAIA ACT #331 NSW #6712 www.munnslymoore.com.au

PROJECT NO. 4041
DRAWING NO. DA 03
NORTH
REVISION 1

DEMOLITION NOTES

SEEK DIRECTION FROM ARCHITECT & STRUCTURAL ENGINEER REGARDING THE REMOVAL AND SEQUENCE OF DEMOLITION FOR ALL STRUCTURAL ELEMENTS.

CONTRACTOR TO NOTIFY ARCHITECT AND ENGINEER OF FOUND HIDDEN SERVICES OR ACM DURING DEMOLITION WORKS

ALL TREES IN AREA OF WORKS TO BE PROTECTED WITH FENCING & TIMBER BOARD TRUNK PROTECTION. ARBORIST TO CONDUCT A SURVEY OF THIS TREE PRIOR TO COMMENCEMENT OF WORKS & MONITOR DURING CONSTRUCTION. ARBORIST TO ADVISE ON TRIMMING OF ANY BRANCHES REQUIRED TO COMPLETE THE WORKS.

DO NOT SEVER ANY TREE ROOTS GREATER THAN 2" DURING EXCAVATION FOR FOOTINGS.

IF TREE ROOTS ARE EXPOSED DURING EXCAVATION SEEK ARBORIST ADVICE.






ASBESTOS NOTES:

THIS SITE CONTAINS ASBESTOS (ACM). PLEASE REFER TO THE HAZARDOUS MATERIALS SURVEY AND MANAGEMENT PLAN FOR THIS SITE.

ALL ASBESTOS REMOVAL IS TO BE UNDERTAKEN BY A LICENSED ASBESTOS REMOVAL CONTRACTOR IN ACCORDANCE WITH THE BUILDING ACT 2004, DANGEROUS SUBSTANCES ACT 2004, CONSTRUCTIONS OCCUPATIONS (LICENSING) ACT 2004 AND WITH THE NATIONAL CODE OF PRACTICE FOR THE SAFE REMOVAL OF ASBESTOS. THIS BUILDING CONTAIN ASBESTOS. PLEASE REFER TO THE HAZARDOUS MATERIALS SURVEY AND MANAGEMENT PLAN FOR THIS SITE.

KEY RECOMMENDATIONS - ARE LISTED IN THE HAZARDOUS MATERIALS SURVEY & MANAGEMENT PLAN

LEGEND

-  DEMOLITION WORKS UNDER DEVELOPMENT APPLICATION
-  ART BUILDING
-  WASTE ENCLOSURE
-  NO WORKS
-  TREES BEING REMOVED UNDER DEVELOPMENT APPLICATION - REFER TO TREE MANAGEMENT PLAN

RETAINING WALL TO BE DEMOLISHED

BLOCKWORK ART BUILDING TO BE DEMOLISHED

WASTE ENCLOSURE TO BE DEMOLISHED

TREES TO BE REMOVED REFER TO TREE MANAGEMENT PLAN

REFER TO ELECTRICAL ENGINEERS DETAILS EXISTING COMMS PIT TO BE DELETED / REMOVED

REFER TO HYDRAULIC ENGINEERS DETAILS EXISTING SEWER PIPE TO BE DELETED / REMOVED

1 DA - DEMO PLAN
1 : 500

COPYRIGHT © MUNNS SLY MOORE ARCHITECTS 2011

Reproduction of the whole or part of the document constitutes an infringement of copyright. The information, ideas and concepts contained in this document are confidential. The recipient(s) of this document is/are prohibited from disclosing such information, ideas and concepts to any person without the prior written consent of the copyright holder.

8/02/2021 9:49:14 AM

C:\Revit\My Documents\4186_SMG5_Stage 1...
CF_jsmoat@munnsslymoore.com.au.rvt

1	08/02/2021	DA ISSUE
NO.	DATE	DESCRIPTION

NOTES

1. Use figured dimensions. Do not scale from drawings.
2. All dimensions are in millimetres, except levels and drawings to scale of 1:500 and smaller which are given in metres.
3. Drawings to be read in conjunction with specifications and/or schedules.
4. Contractor to verify all dimensions and levels on site prior to commencing any work or making of shop drawings, and seek instructions if any discrepancies are found.



SNOWY MOUNTAINS GRAMMAR SCHOOL
CHALLENGE BELONG EXPLORE

PROJECT
SMGS - LEARNING HUB

CLIENT

1 : 500 @ A1

DRAWING

DEMOLITION PLAN


STATUS **DA**

DATE	08/02/2021	FILE	C:\Revit\My Documents\4186_SMG5_Stage 1... CF_jsmoat@munnsslymoore.com.au.rvt
DRAWN	Author	CHECKED	Checker
LOT:	DP:	ADDRESS:	PROJECT ADDRESS

MUNNS SLY MOORE architects

 **MUNNS SLY MOORE ARCHITECTS PTY LTD** ABN 30 008 534 049
9 Hall Street | PO Box 5093 | Lyneham ACT 2602 Australia
P +61 2 6248 8922 F +61 2 6248 8300
Nominated Architect Robert Sly FAIA ACT #331 NSW #6712 www.munnsslymoore.com.au

PROJECT NO.	DRAWING NO.	REVISION
4186	DA 005	1

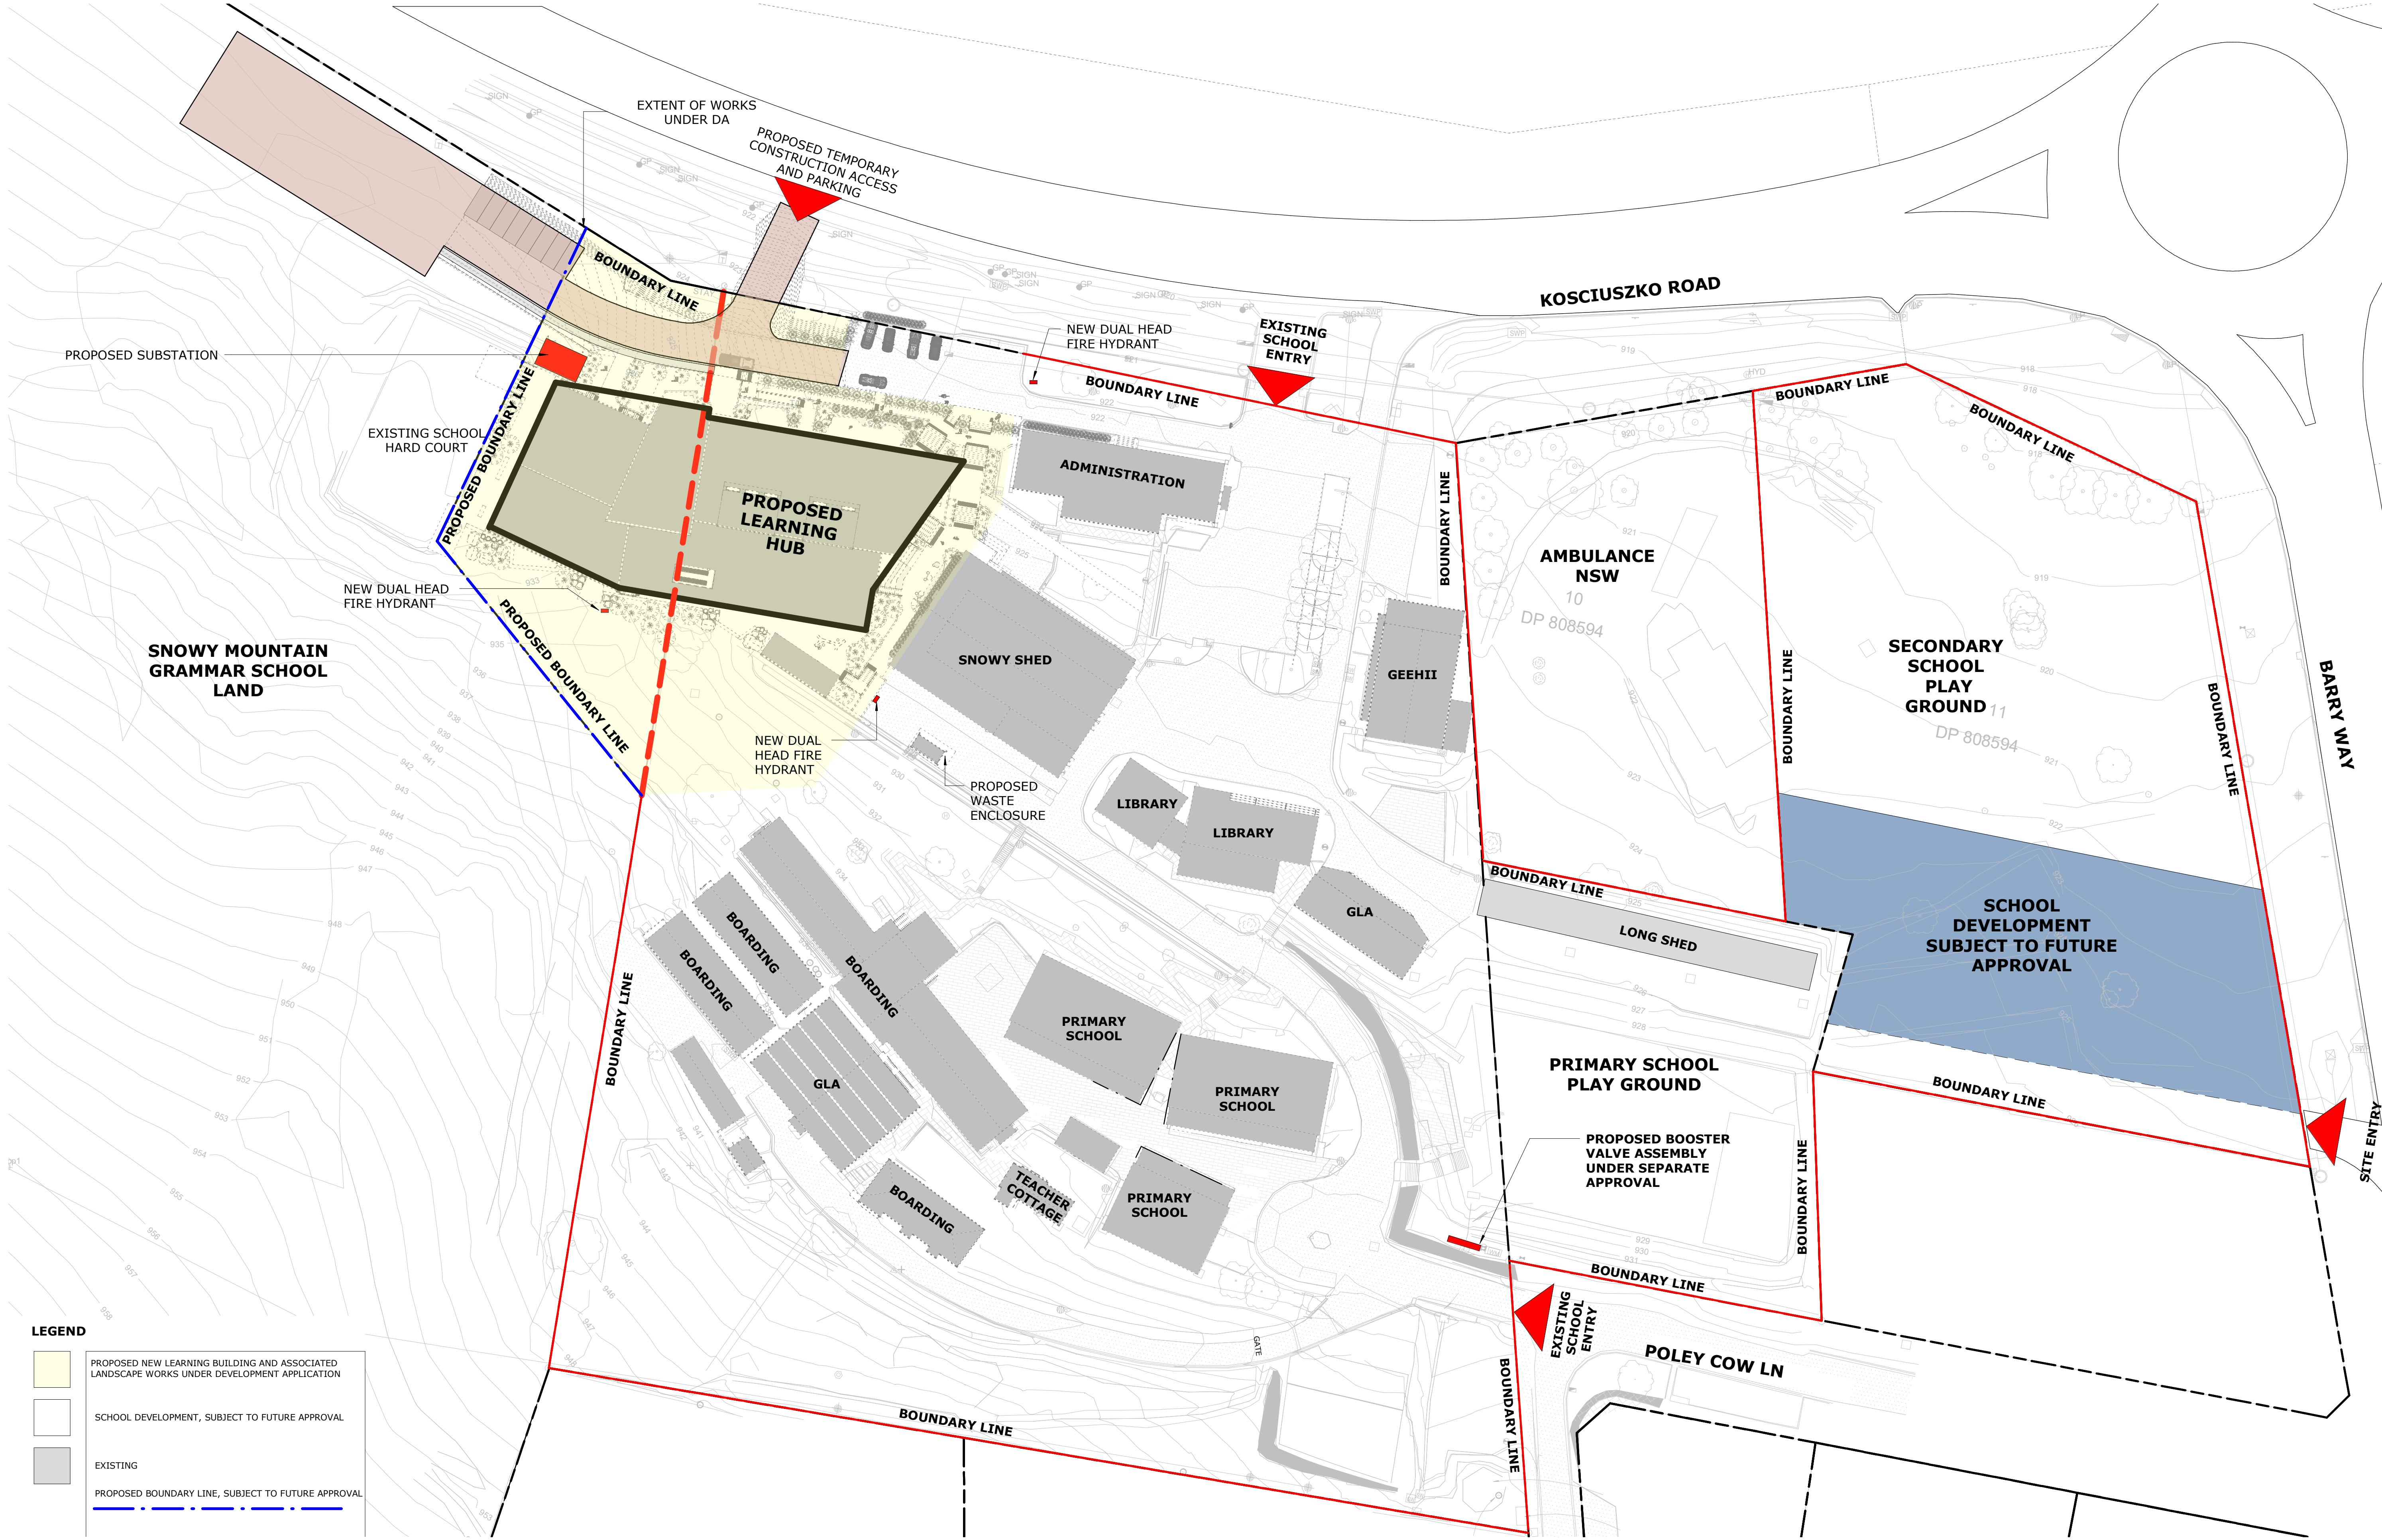

LEGEND

- PROPOSED NEW LEARNING BUILDING AND ASSOCIATED LANDSCAPE WORKS UNDER DEVELOPMENT APPLICATION
- SCHOOL DEVELOPMENT, SUBJECT TO FUTURE APPROVAL
- EXISTING
- PROPOSED BOUNDARY LINE, SUBJECT TO FUTURE APPROVAL

1 DA - SITE PLAN - MASTER PLAN
1 : 500

COPYRIGHT © MUNNS SLY MOORE ARCHITECTS 2011 Reproduction of the whole or part of the document constitutes an infringement of copyright. The information, ideas and concepts contained in this document are confidential. The recipient(s) of this document is/are prohibited from disclosing such information, ideas and concepts to any person without the prior written consent of the copyright holder.			
8/02/2021 9:49:58 AM	C:\Revit\My Documents\4186_SMGs_Stage 1...		
NO.	DATE	DA ISSUE	DESCRIPTION
1	08/02/2021	DA ISSUE	

NOTES
1. Use figured dimensions. Do not scale from drawings.
2. All dimensions are in millimetres, except levels and drawings to scale of 1:500 and smaller which are given in metres.
3. Drawings to be read in conjunction with specifications and/or schedules.
4. Contractor to verify all dimensions and levels on site prior to commencing any work or making of shop drawings, and seek instructions if any discrepancies are found.



SNOWY MOUNTAINS GRAMMAR SCHOOL
CHALLENGE BELONG EXPLORE

PROJECT
SMGS - LEARNING HUB

CLIENT

1 : 500 @ A1

DRAWING

MASTER PLAN


STATUS DA

DATE	08/02/2021	FILE	C:\Revit\My Documents\4186_SMGs_Stage 1...
DRAWN	Author	CHECKED	Checker
LOT:	DP:	ADDRESS:	PROJECT ADDRESS

MUNNS SLY MOORE architects

MUNNS SLY MOORE ARCHITECTS PTY LTD
9 Hall Street | PO Box 5093 | Lyneham ACT 2602 Australia
P +61 2 6248 8922 F +61 2 6248 8300
www.munnsslymoore.com.au

PROJECT NO.	DRAWING NO.	REVISION
4186	DA 007	1

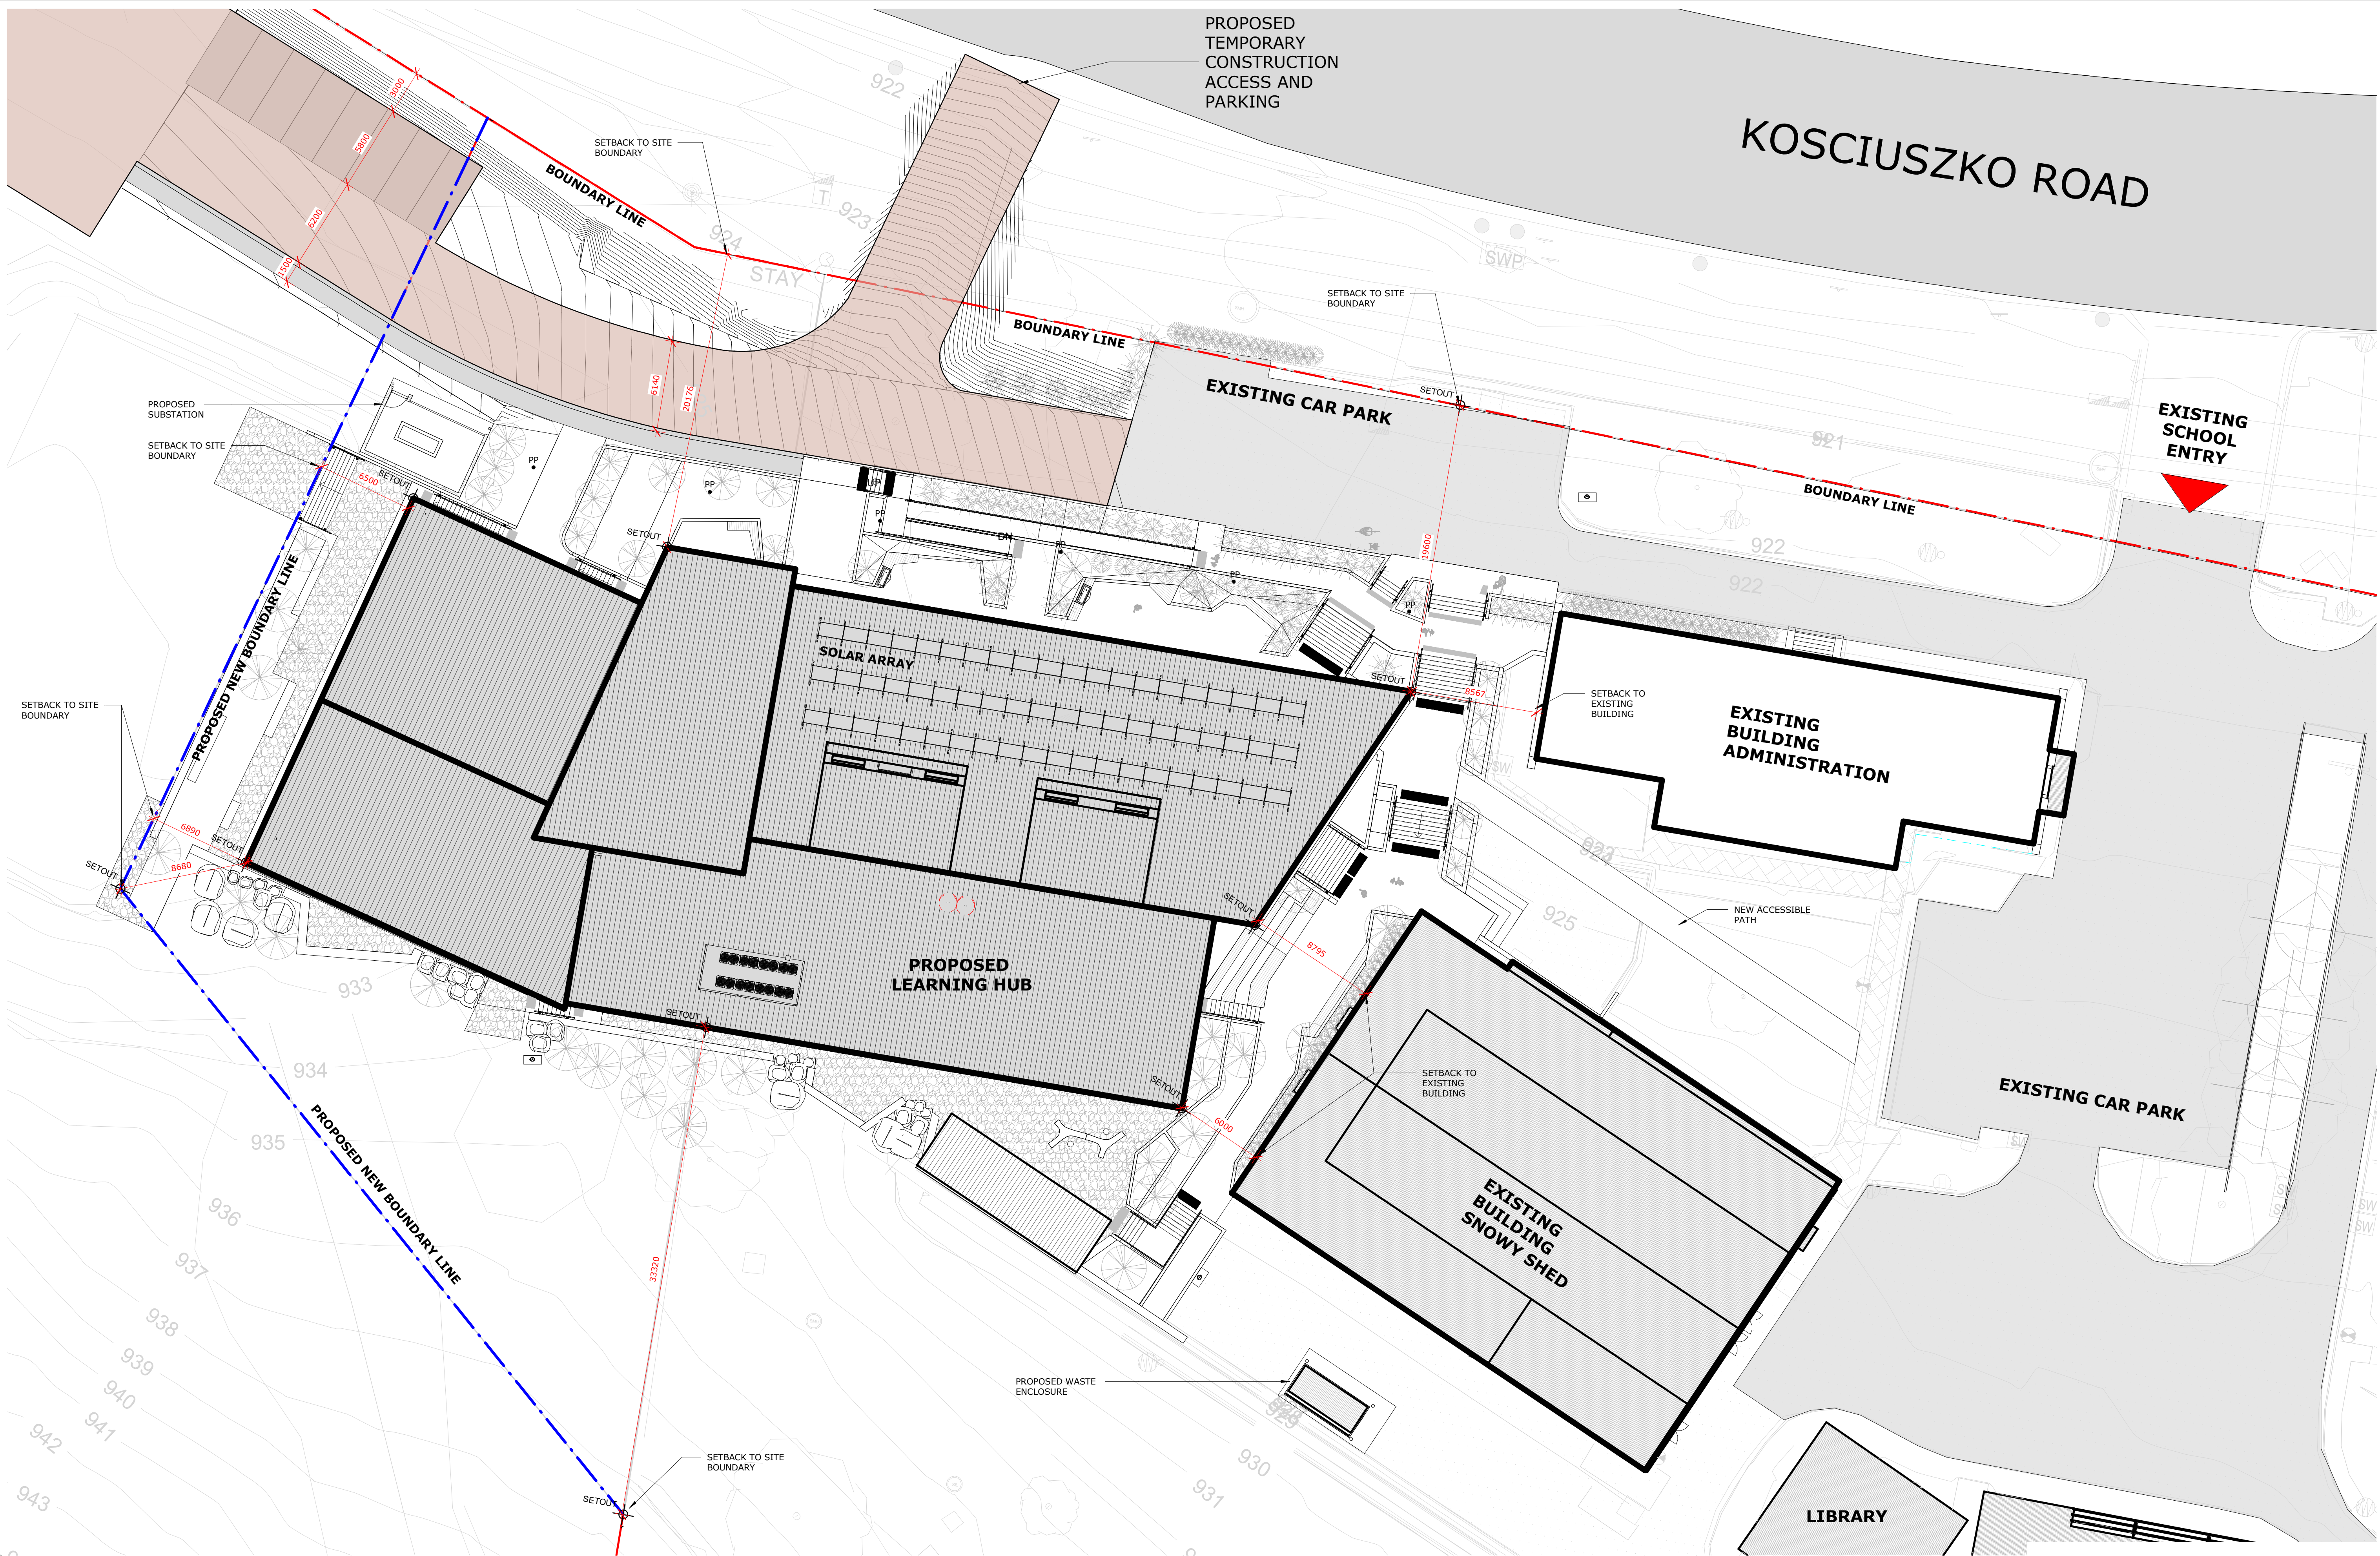

1 DA - SITE PLAN
1 : 200

COPYRIGHT © MUNNS SLY MOORE ARCHITECTS 2011
Reproduction of the whole or part of the document constitutes an infringement of copyright. The information, ideas and concepts contained in this document is/are prohibited from disclosing such information, ideas and concepts to any person without the prior written consent of the copyright holder.

1	08/02/2021	DA ISSUE	
NO.	DATE	DESCRIPTION	

NOTES
1. Use figured dimensions. Do not scale from drawings.
2. All dimensions are in millimetres, except levels and drawings to scale of 1:500 and smaller which are given in metres.
3. Drawings to be read in conjunction with specifications and/or schedules.
4. Contractor to verify all dimensions and levels on site prior to commencing any work or making of shop drawings, and seek instructions if any discrepancies are found.



PROJECT
SMGS - LEARNING HUB

CLIENT

1 : 200 @ A1

DRAWING

SITE PLAN

STATUS FSP

DATE	08/02/2021	FILE	C:\Users\My Documents\4186_SMGs_Stage 1_CF_FSP_jameal@munnsslymoore.com.au.rvt
DRAWN	Author	CHECKED	Checker
LOT:	DP:	ADDRESS:	PROJECT ADDRESS

MUNNS SLY MOORE architects

MUNNS SLY MOORE ARCHITECTS PTY LTD ABN 30 008 534 049
9 Hall Street | PO Box 5093 | Lyneham ACT 2602 Australia
P +61 2 6248 8922 F +61 2 6248 8300
Nominated Architect Robert Sly FAIA ACT #331 NSW #6712 www.munnsslymoore.com.au

PROJECT NO.	DRAWING NO.	REVISION
4186	DA 008	1



C:\Revit\My Documents\4186_SMGS_Stage 1
CF_[smeal@munnsslymoore.com.au.rvt

1	08/02/2021	DA ISSUE
NO.	DATE	DESCRIPTION

PROJECT NO.	DRAWING NO.	REVISION
4186	DA 009	1



1

DA - FLOOR PLAN - PL01

1 : 100

COPYRIGHT © MUNNS SLY MOORE ARCHITECTS 2011

Reproduction of the whole or part of the document constitutes an infringement of copyright. The information, ideas and concepts contained in this document are confidential. The recipient(s) of this document is/are prohibited from disclosing such information, ideas and concepts to any person without the prior written consent of the copyright holder.

8/02/2021 10:13:46 AM

C:\Revit\My Documents\4186_SMG5_Stage 1...
CF_jsmoore@munnsslymoore.com.au.rvt

NO.	DATE	DA ISSUE	DESCRIPTION
1	08/02/2021	DA ISSUE	

NOTES

1. Use figured dimensions. Do not scale from drawings.
2. All dimensions are in millimetres, except levels and drawings to scale of 1:500 and smaller which are given in metres.
3. Drawings to be read in conjunction with specifications and/or schedules.
4. Contractor to verify all dimensions and levels on site prior to commencing any work or making of shop drawings, and seek instructions if any discrepancies are found.



PROJECT

SMGS - LEARNING HUB

CLIENT

DRAWING

FLOOR PLAN - LEVEL 1

STATUS

DA

DATE

08/02/2021

FILE

C:\Revit\My Documents\4186_SMG5_Stage 1...
CF_jsmoore@munnsslymoore.com.au.rvt

DRAWN

Author

CHECKED

Checker

VERIFIED

Checker

LOT:

DP:

ADDRESS: PROJECT ADDRESS

1 : 100 @ A1

MUNNS SLY MOORE architects

MUNNS SLY MOORE ARCHITECTS PTY LTD ABN 30 008 534 049
9 Hall Street | PO Box 5093 | Lyneham ACT 2602 Australia
P +61 2 6248 8922 F +61 2 6248 8300
Nominated Architect Robert Sly FAIA ACT #331 NSW #6712 www.munnsslymoore.com.au

PROJECT NO.


4186

DRAWING NO.

DA 010

REVISION

1

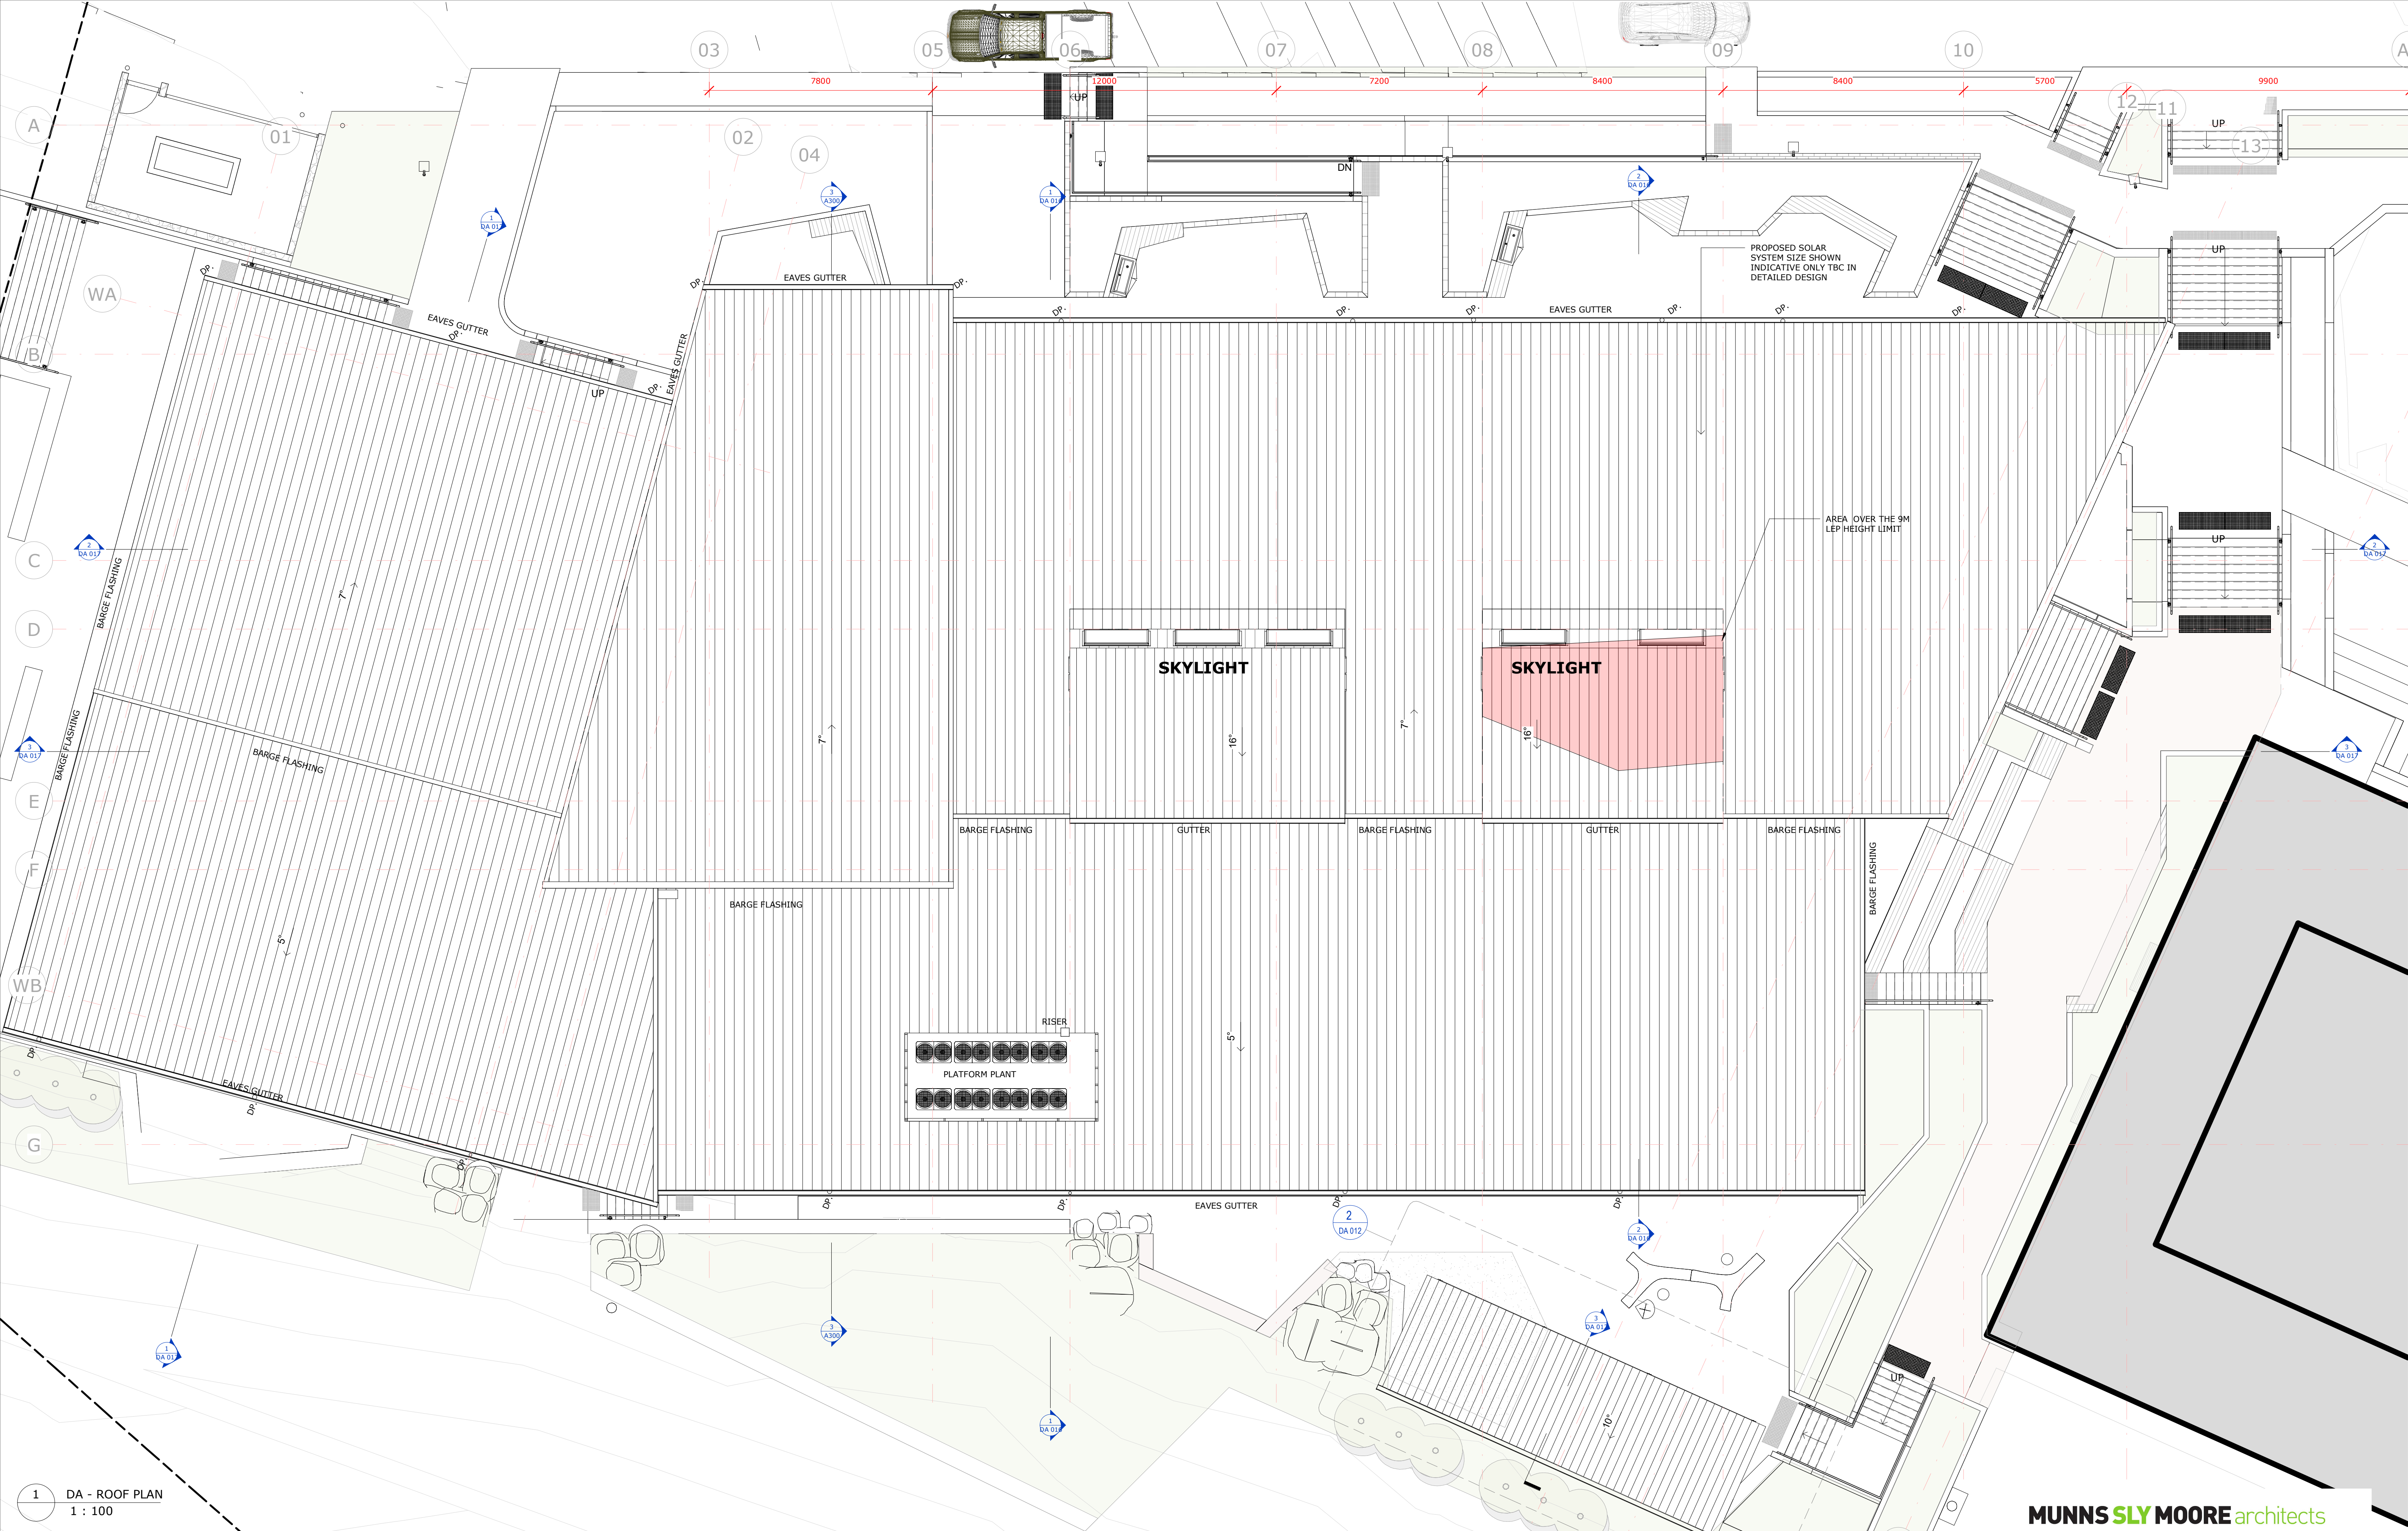

1 DA - ROOF PLAN
1 : 100

COPYRIGHT © MUNNS SLY MOORE ARCHITECTS 2011 Reproduction of the whole or part of the document constitutes an infringement of copyright. The information, ideas and concepts contained in this document are confidential. The recipient(s) of this document is/are prohibited from disclosing such information, ideas and concepts to any person without the prior written consent of the copyright holder.			
NO.	DATE	DA ISSUE	DESCRIPTION
1	08/02/2021	DA ISSUE	

NOTES
1. Use figured dimensions. Do not scale from drawings.
2. All dimensions are in millimetres, except levels and drawings to scale of 1:500 and smaller which are given in metres.
3. Drawings to be read in conjunction with specifications and/or schedules.
4. Contractor to verify all dimensions and levels on site prior to commencing any work or making of shop drawings, and seek instructions if any discrepancies are found.



SNOWY MOUNTAINS GRAMMAR SCHOOL
CHALLENGE BELONG EXPLORE

PROJECT
SMGS - LEARNING HUB

CLIENT

1 : 100 @ A1

DRAWING

ROOF PLAN


STATUS DA

DATE	08/02/2021	FILE	C:\Revit\My Documents\4186_SMGs_Stage 1... CF_james@munnslymoore.com.au
DRAWN	Author	CHECKED	Checker
LOT:	DP:	ADDRESS:	PROJECT ADDRESS


MUNNS SLY MOORE architects

MUNNS SLY MOORE ARCHITECTS PTY LTD
9 Hall Street | PO Box 5093 | Lyneham ACT 2602 Australia
P +61 2 6248 8922 F +61 2 6248 8300
www.munnslymoore.com.au

PROJECT NO. 4186
DRAWING NO. DA 011
REVISION 1

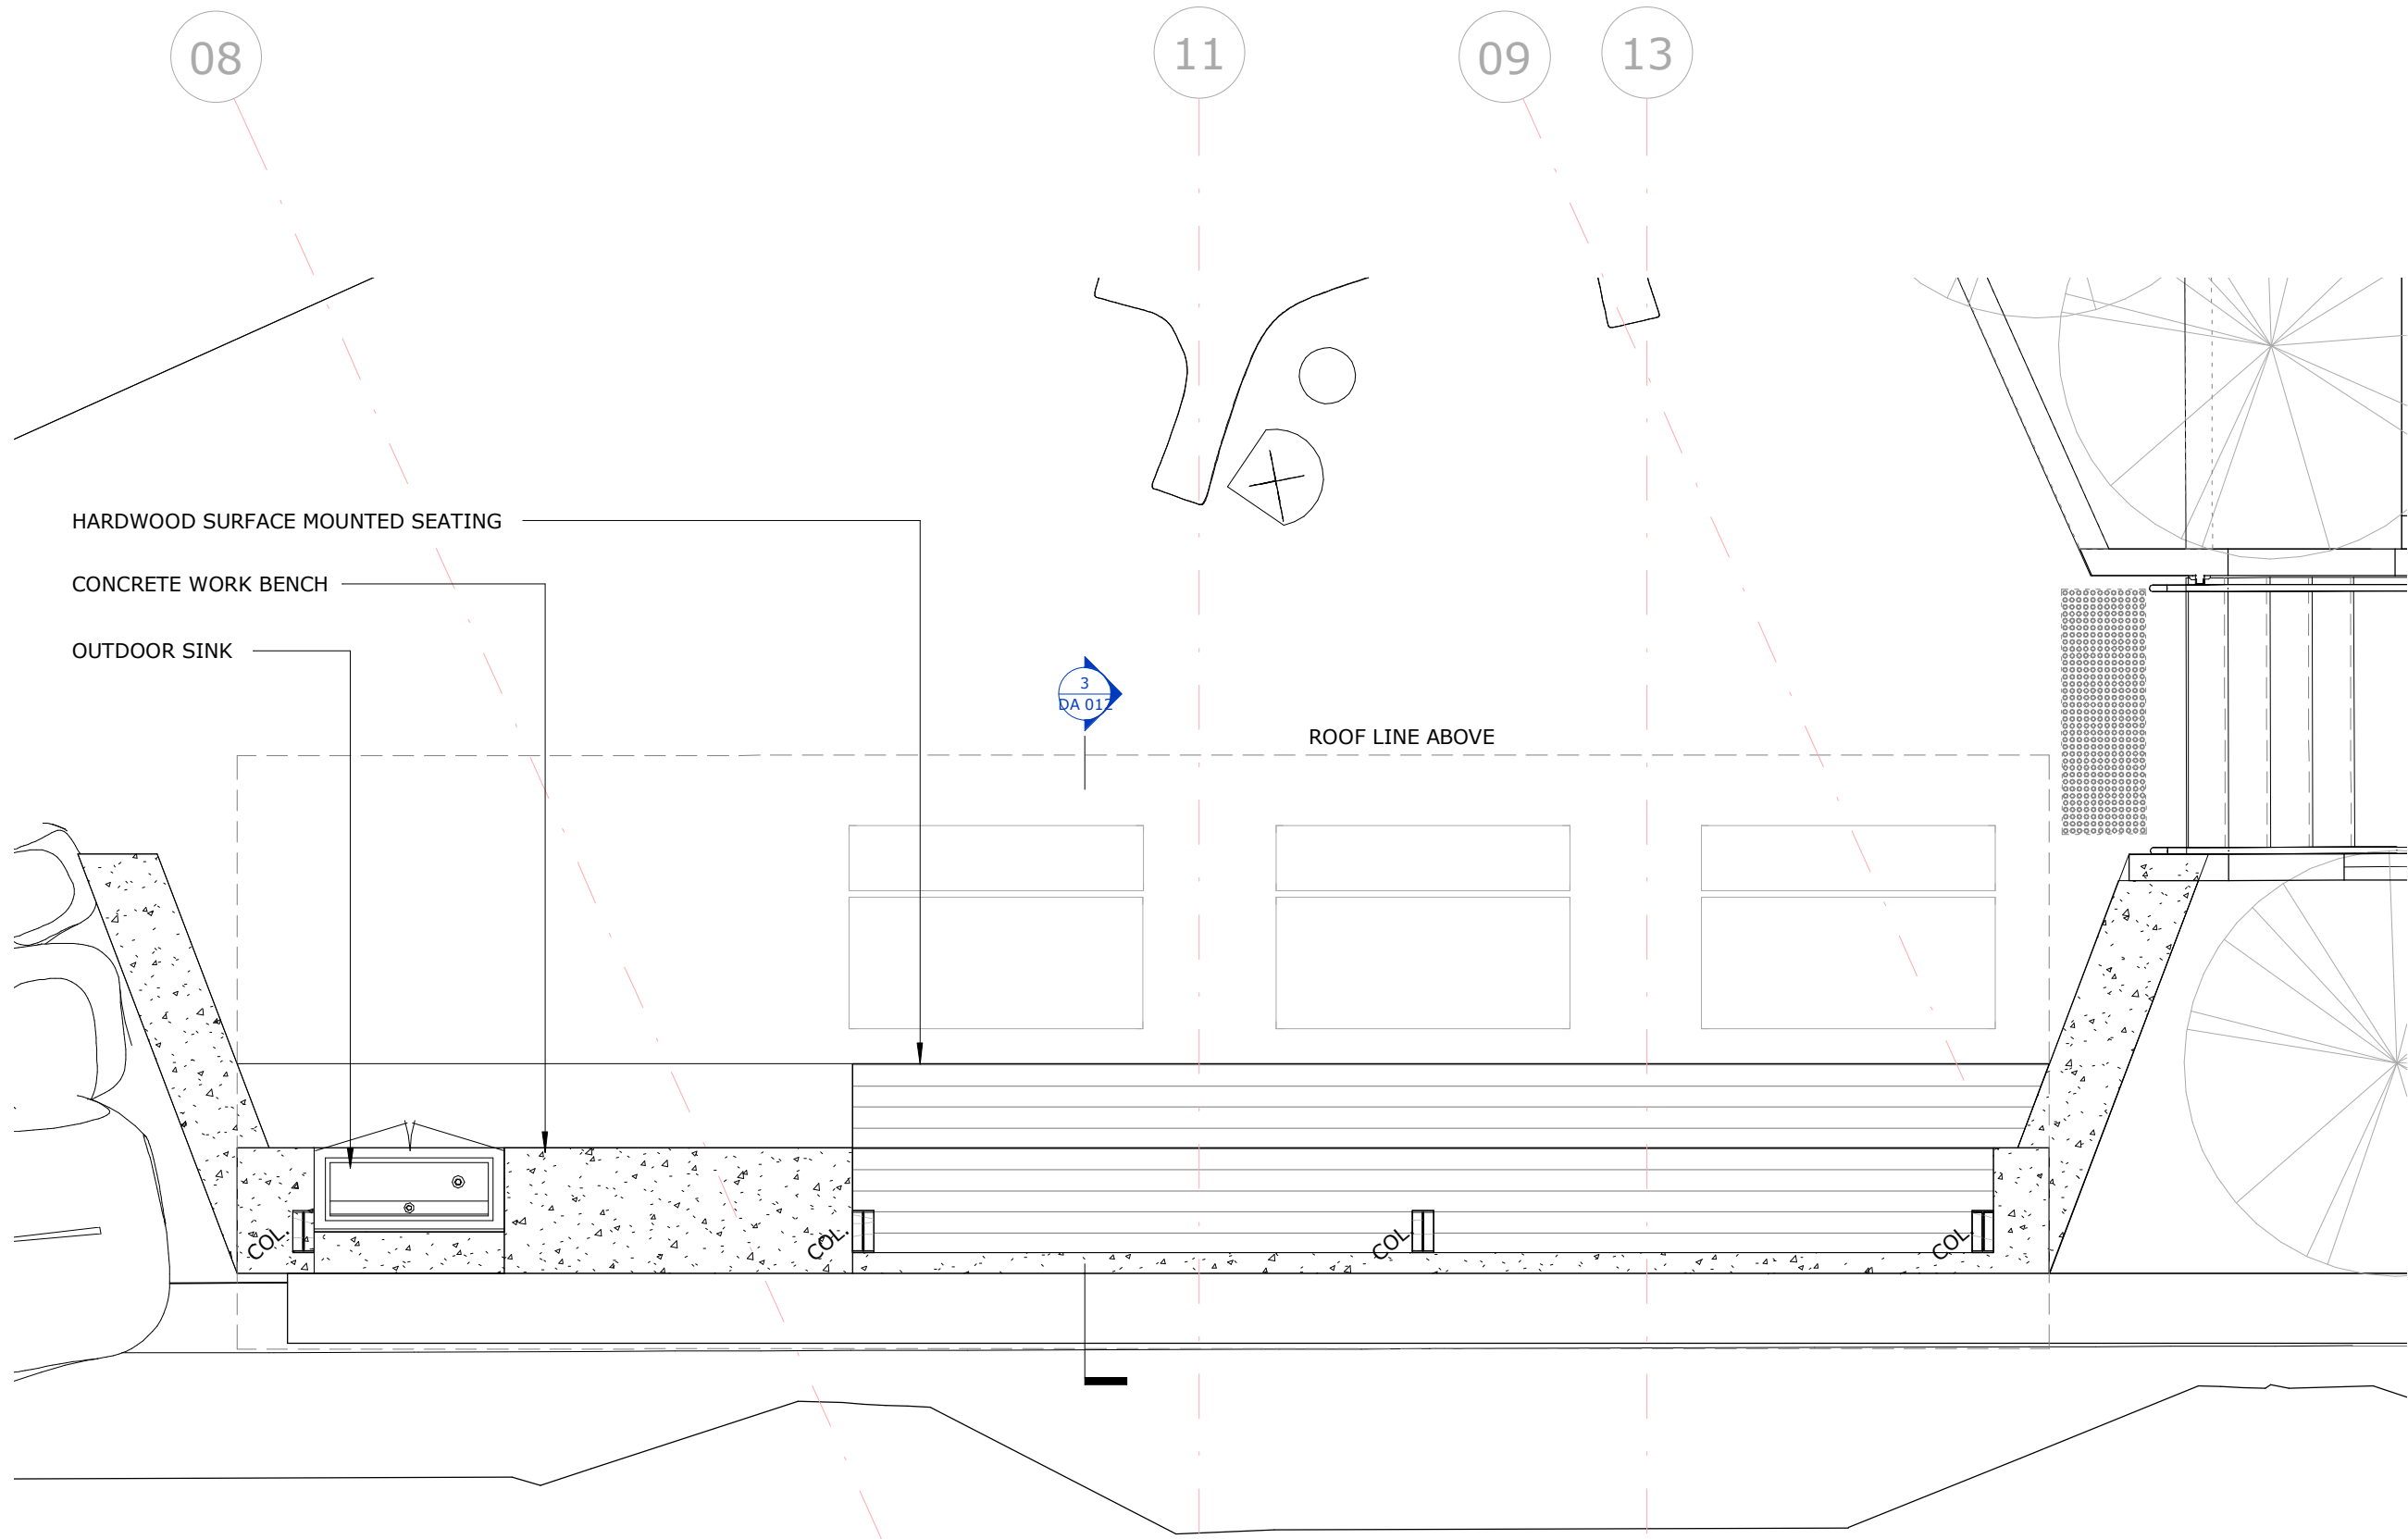


1 DA - FLOOR PLAN - PERGOLA
1 : 50

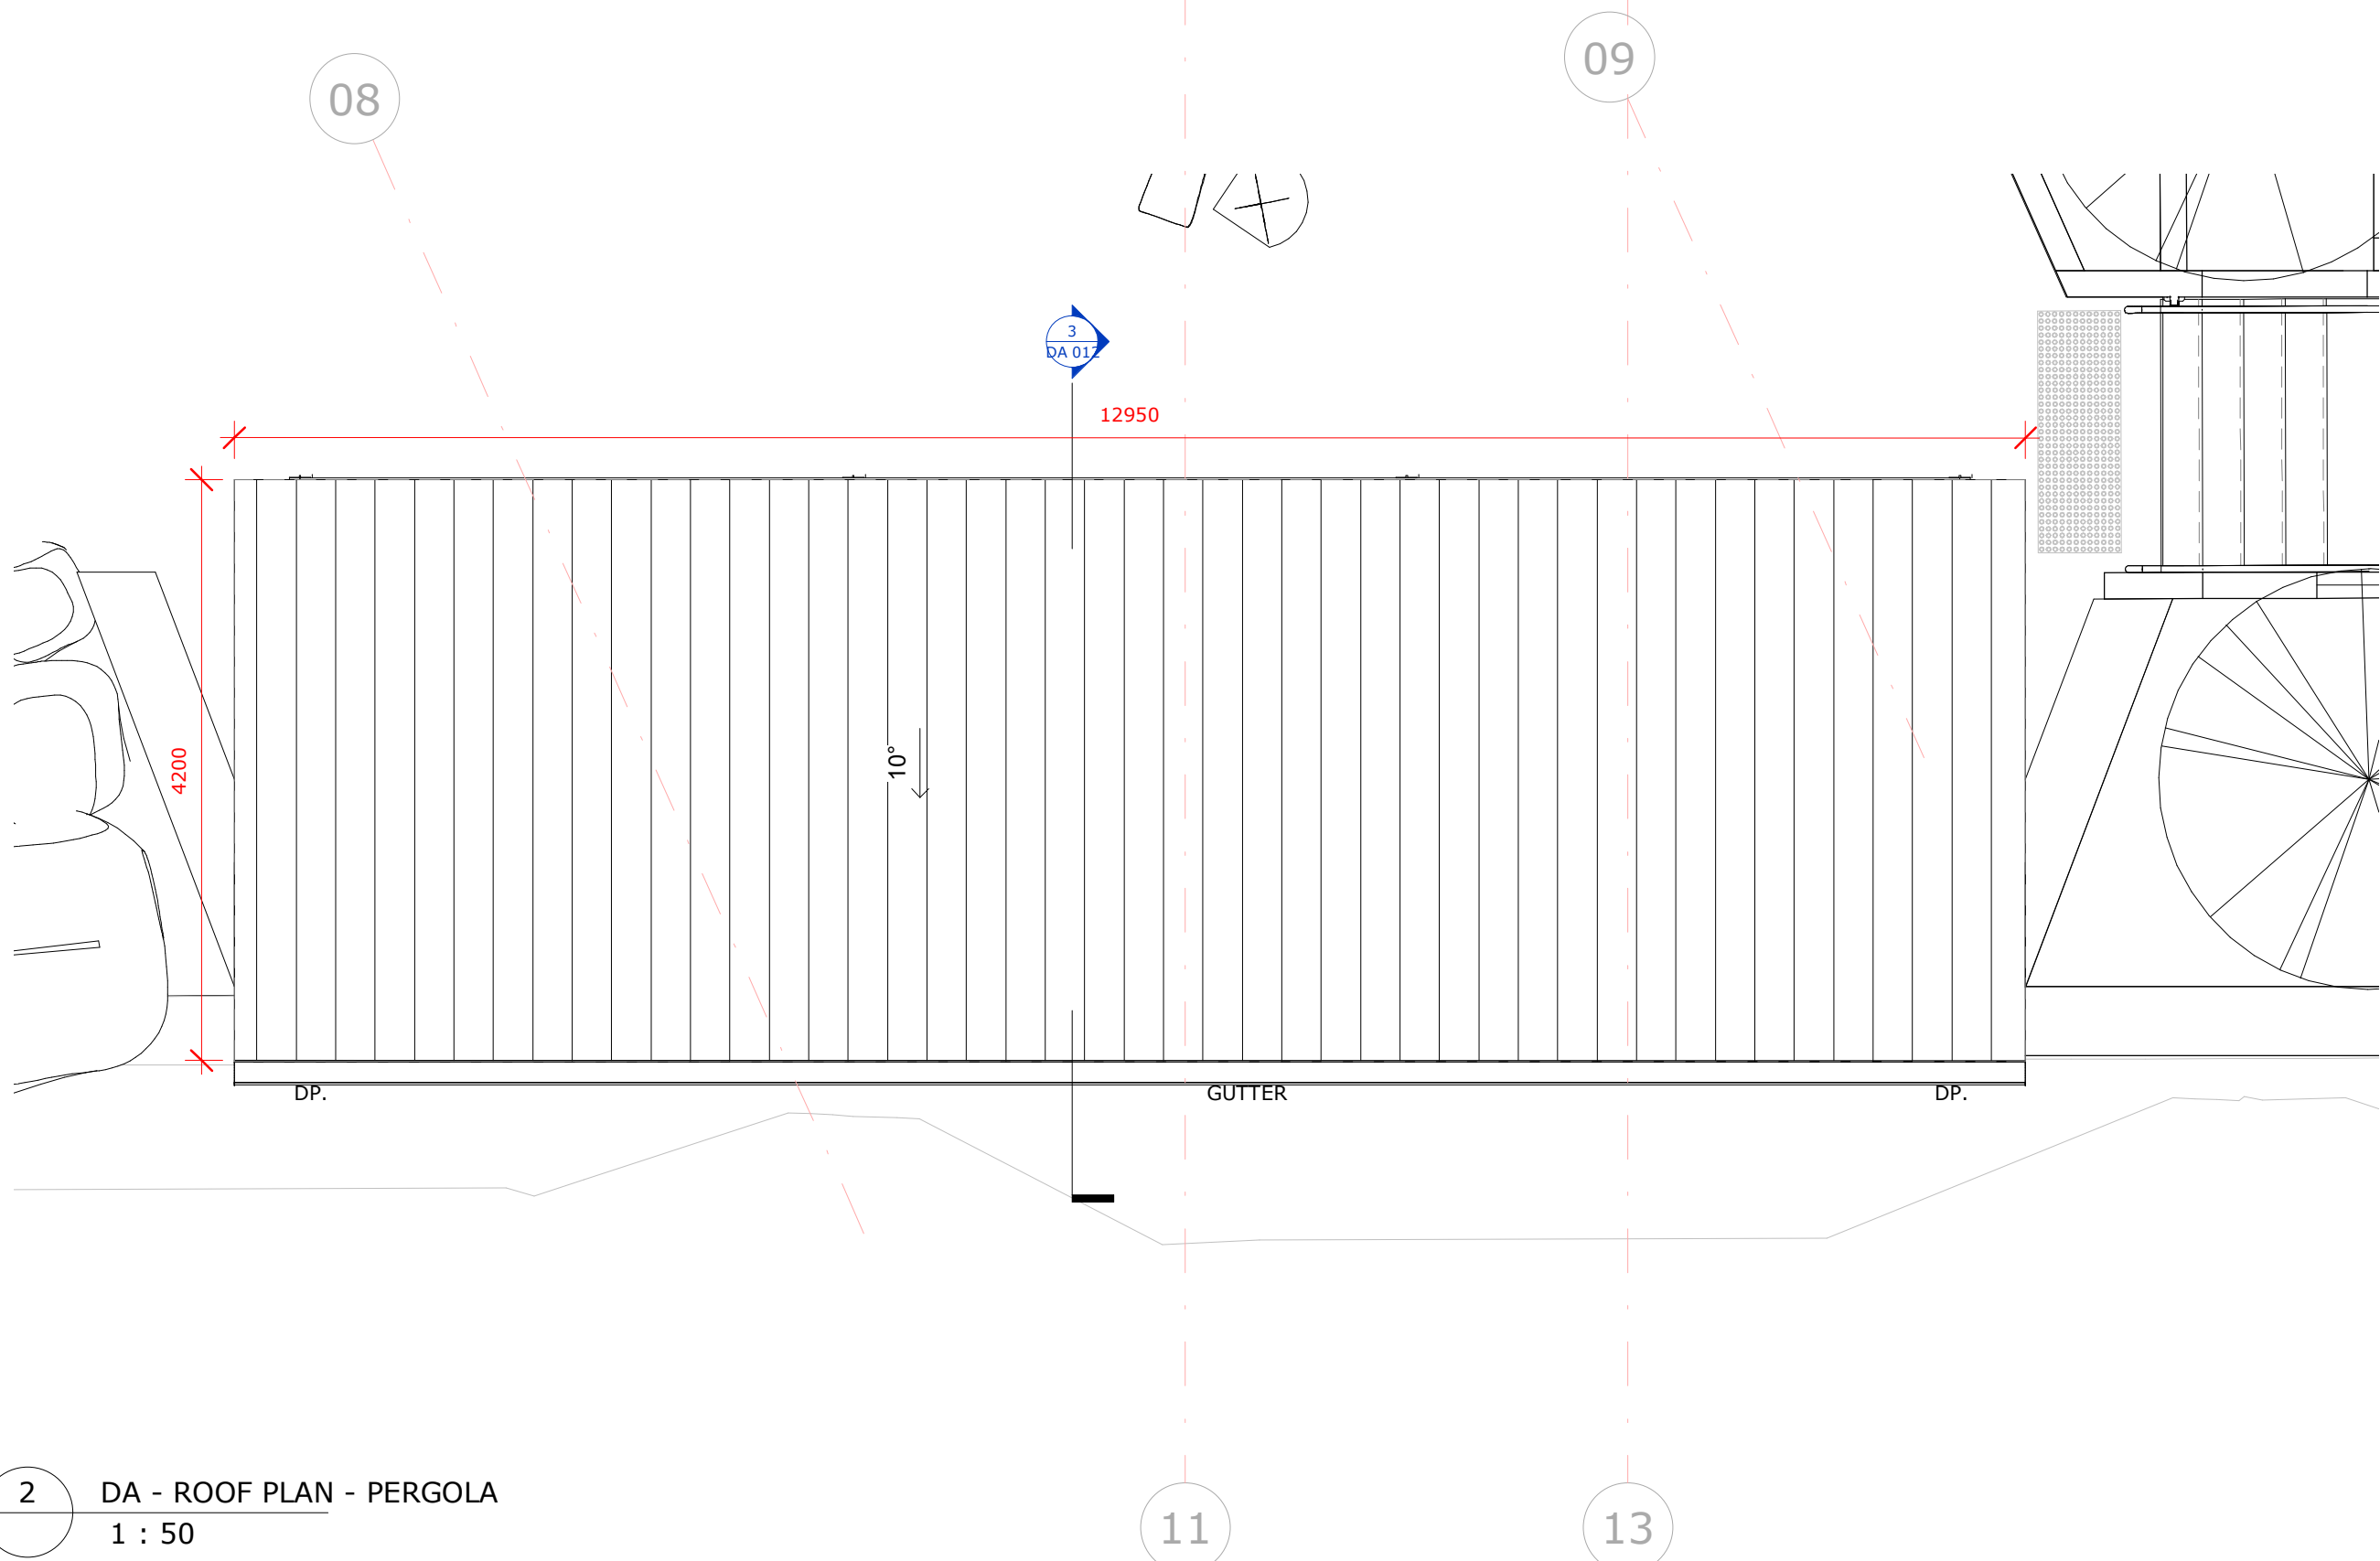

2 DA - ROOF PLAN - PERGOLA
1 : 50



4 DA - PERGOLA - PERSPECTIVE

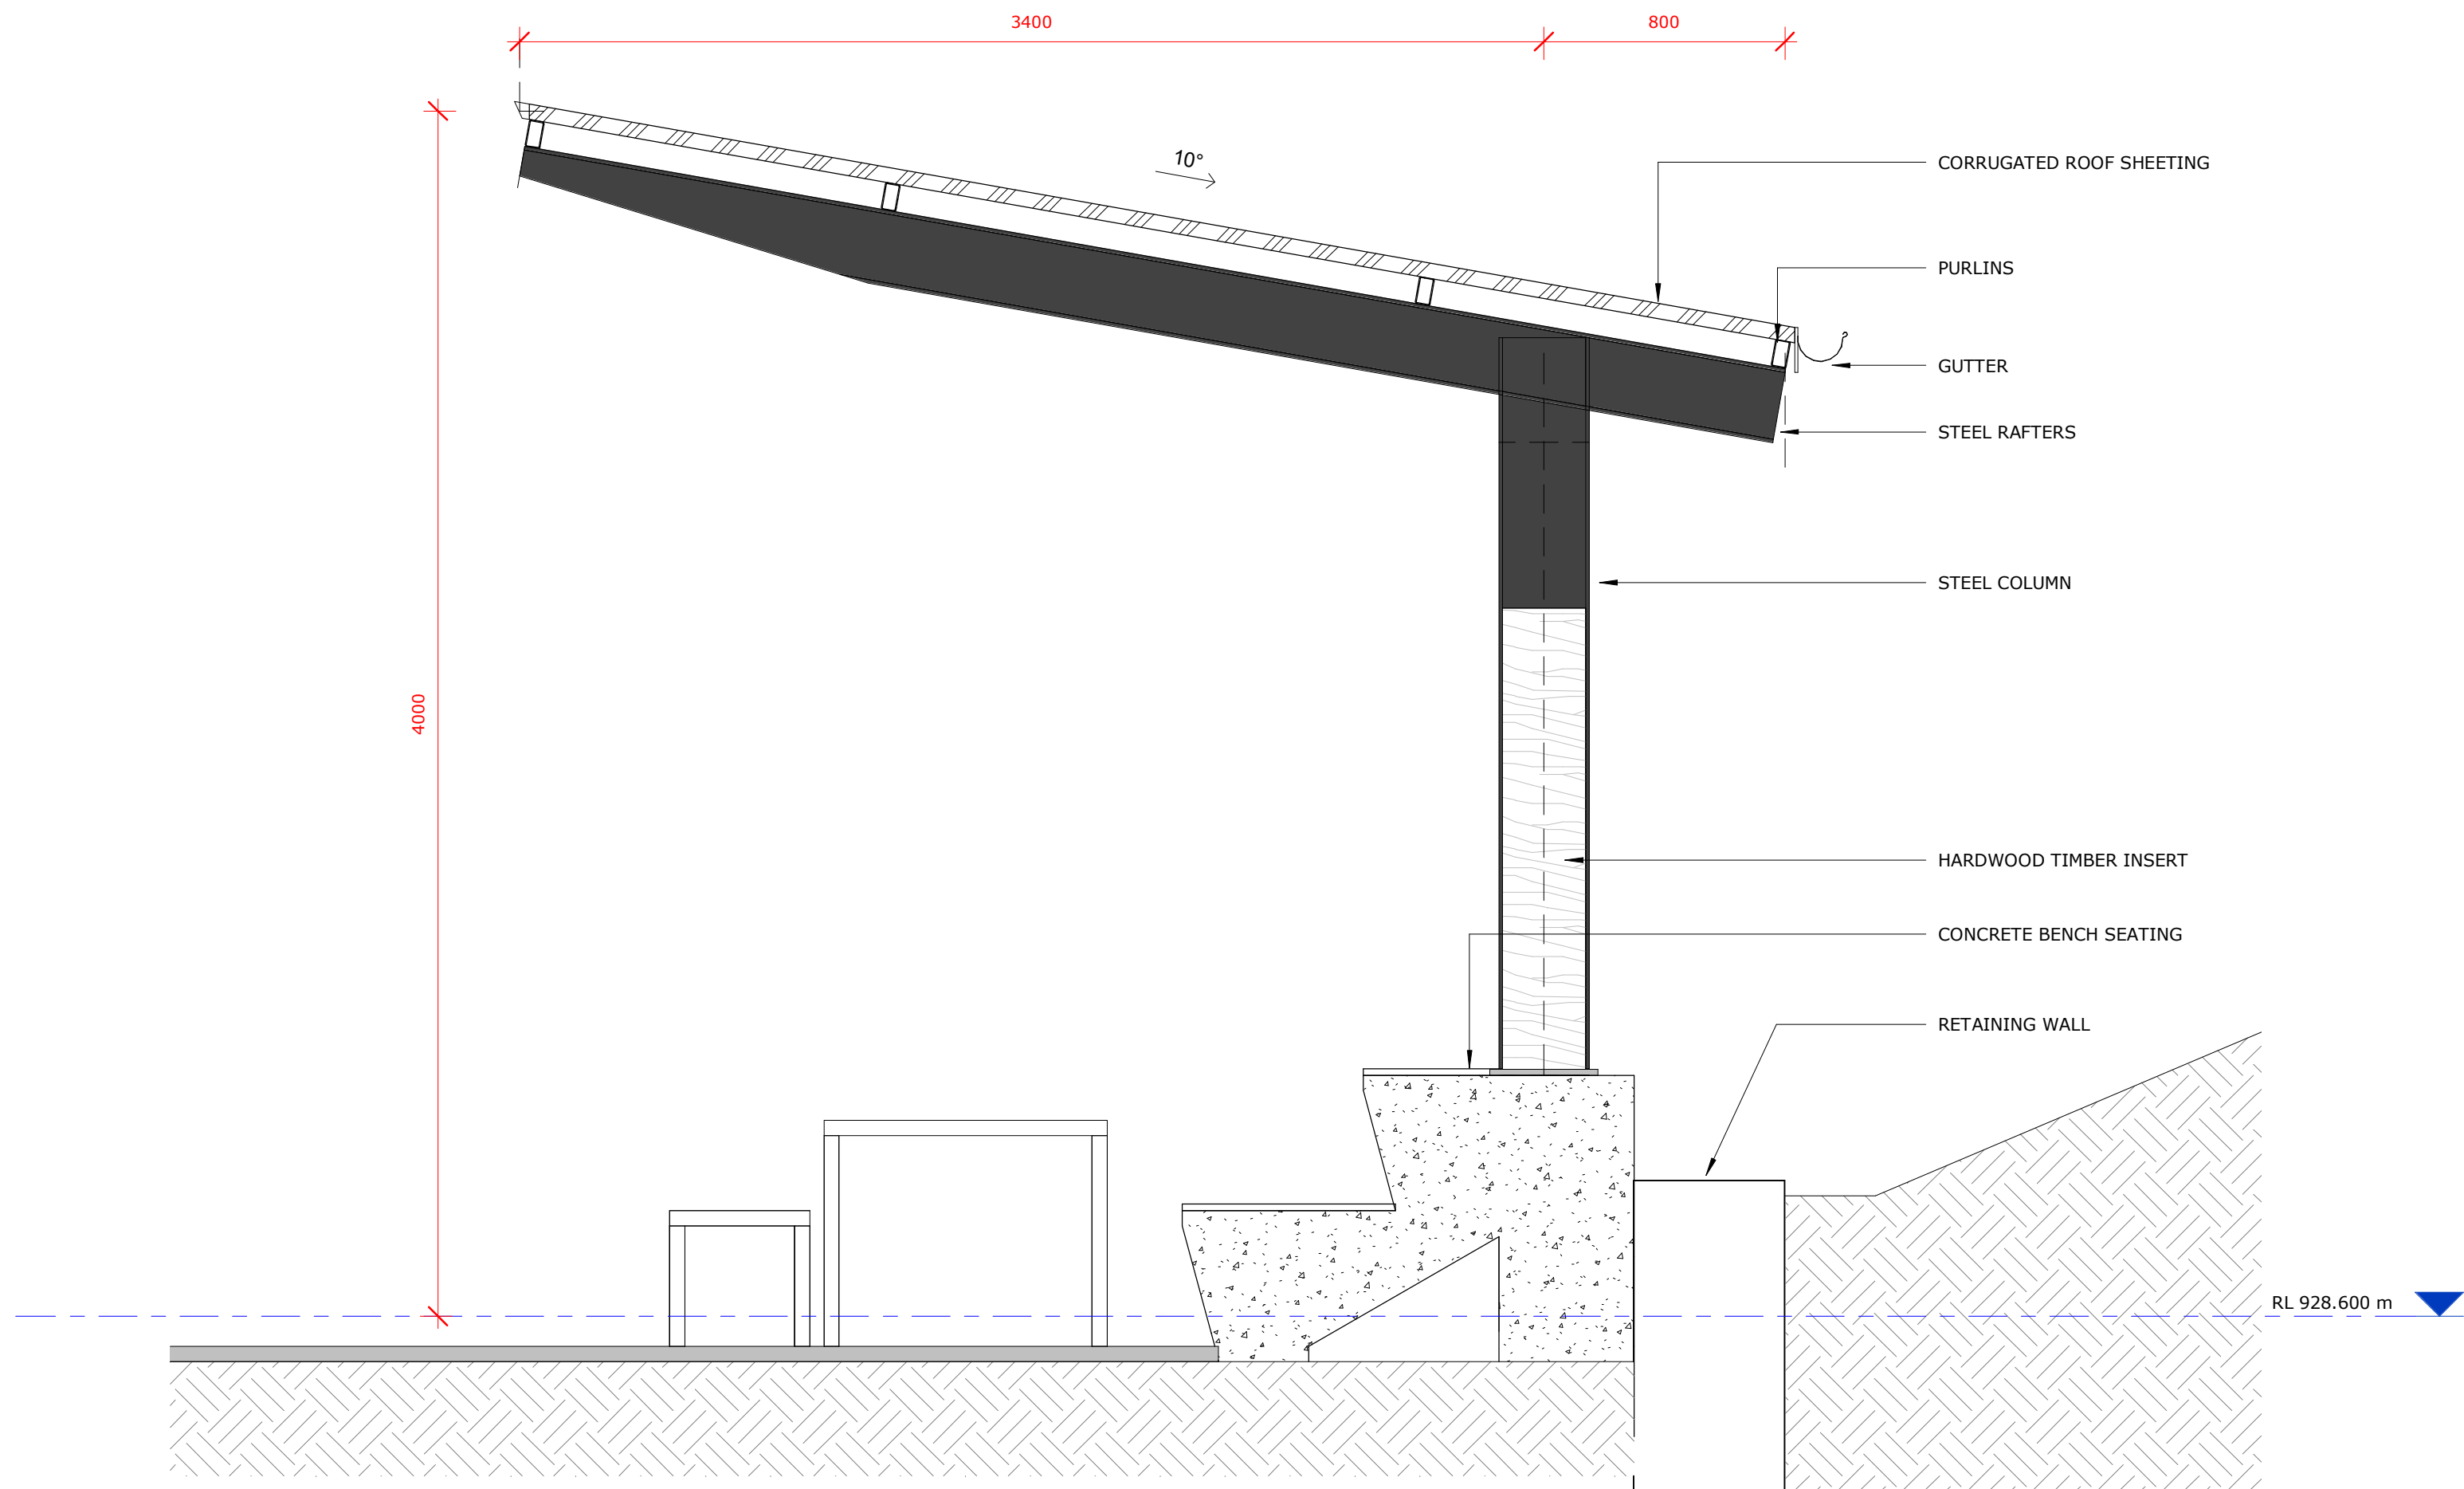

3 DA - SECTION - PERGOLA
1 : 20

COPYRIGHT © MUNNS SLY MOORE ARCHITECTS 2011 Reproduction of the whole or part of the document constitutes an infringement of copyright. The information, ideas and concepts contained in this document are confidential. The recipient(s) of this document is/are prohibited from disclosing such information, ideas and concepts to any person without the prior written consent of the copyright holder.			
1	08/02/2021	DA ISSUE	
NO.	DATE	DESCRIPTION	

NOTES
1. Use figured dimensions. Do not scale from drawings.
2. All dimensions are in millimetres, except levels and drawings to scale of 1:500 and smaller which are given in metres.
3. Drawings to be read in conjunction with specifications and/or schedules.
4. Contractor to verify all dimensions and levels on site prior to commencing any work or making of shop drawings, and seek instructions if any discrepancies are found.



SNOWY MOUNTAINS GRAMMAR SCHOOL
CHALLENGE BELONG EXPLORE

PROJECT
SMGS - LEARNING HUB

CLIENT

As indicated @ A1

DRAWING

SITE STRUCTURES PLAN

STATUS DA

DATE	08/02/2021	FILE	C:\Users\My Documents\4186_SMGs_Stage 1... CF_jameal@munnsslymoore.com.au.rvt
DRAWN	Author	CHECKED	Checker
LOT:	DP:	ADDRESS:	PROJECT ADDRESS


MUNNS SLY MOORE architects

MUNNS SLY MOORE ARCHITECTS PTY LTD ABN 30 008 534 049
9 Hall Street | PO Box 5093 | Lyneham ACT 2602 Australia
P +61 2 6248 8922 F +61 2 6248 8300
Nominated Architect Robert Sly FAIA ACT #331 NSW #6712 www.munnsslymoore.com.au


PROJECT NO.	DRAWING NO.	REVISION
4186	DA 012	1



1 DA - ELEVATION - NORTH
1 : 100

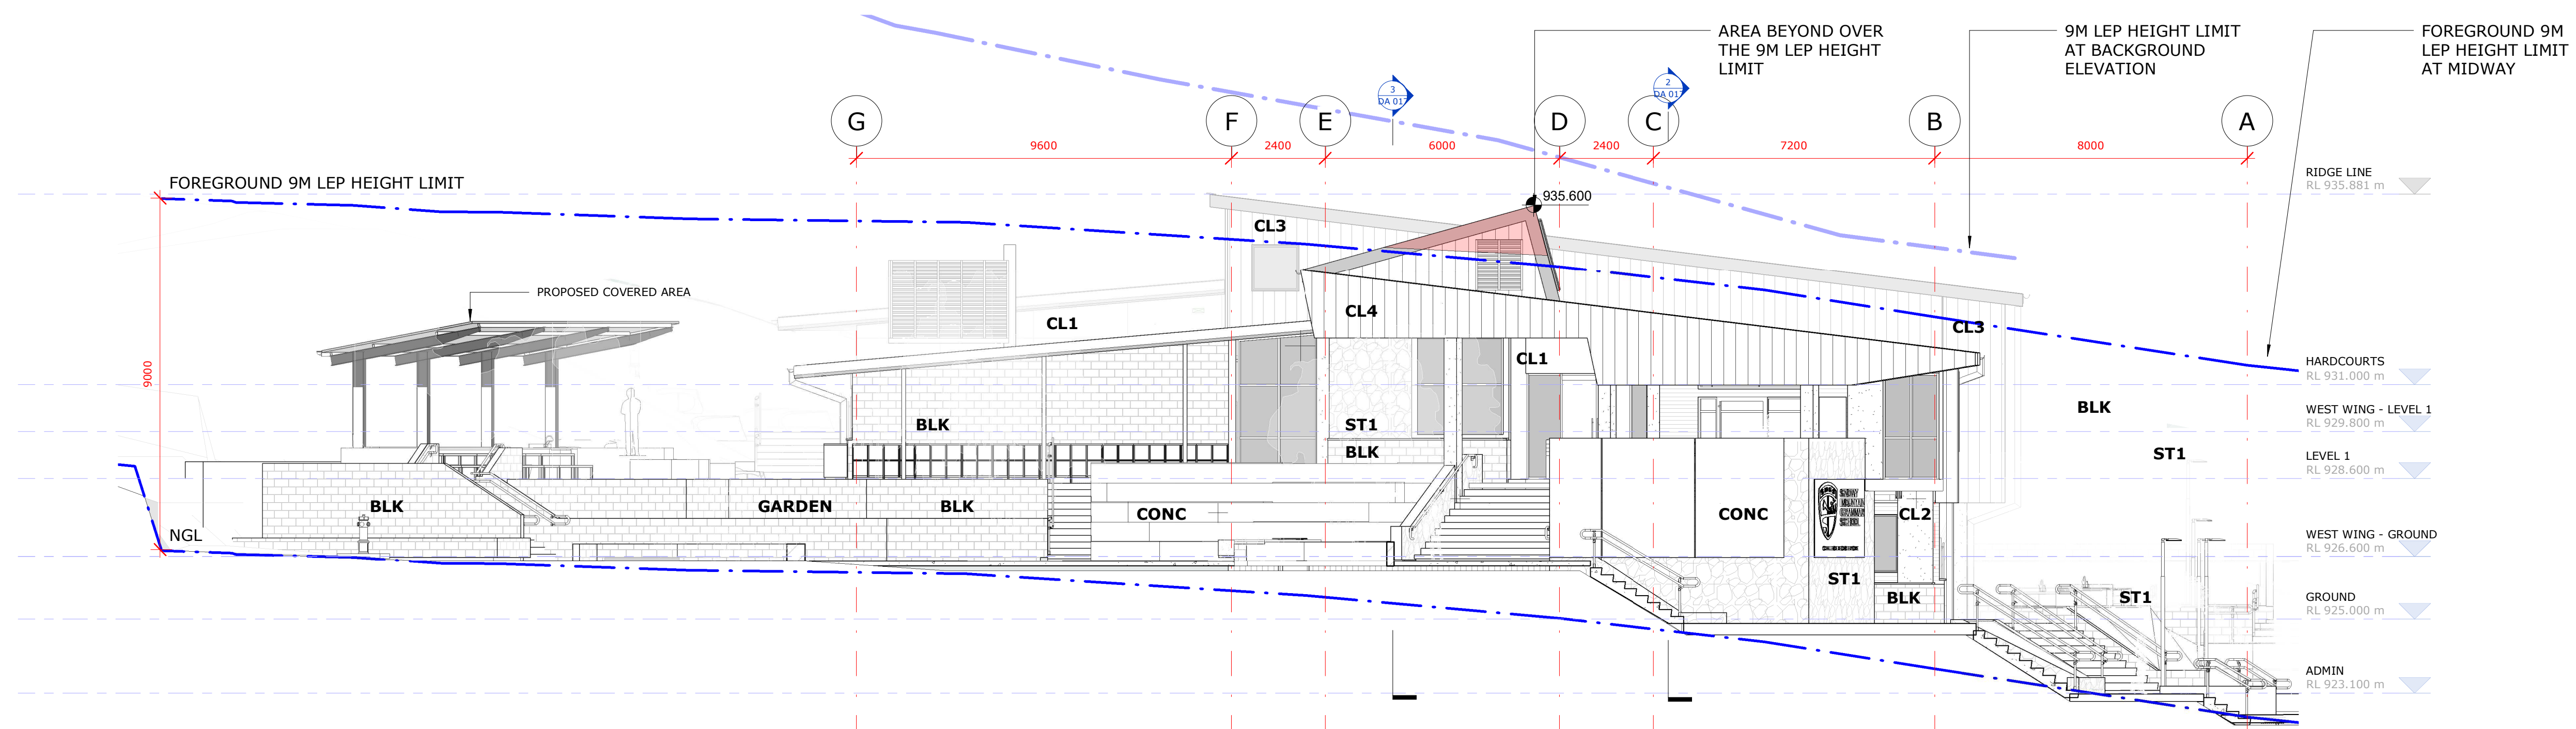

2 DA - ELEVATION - EAST 2
1 : 100

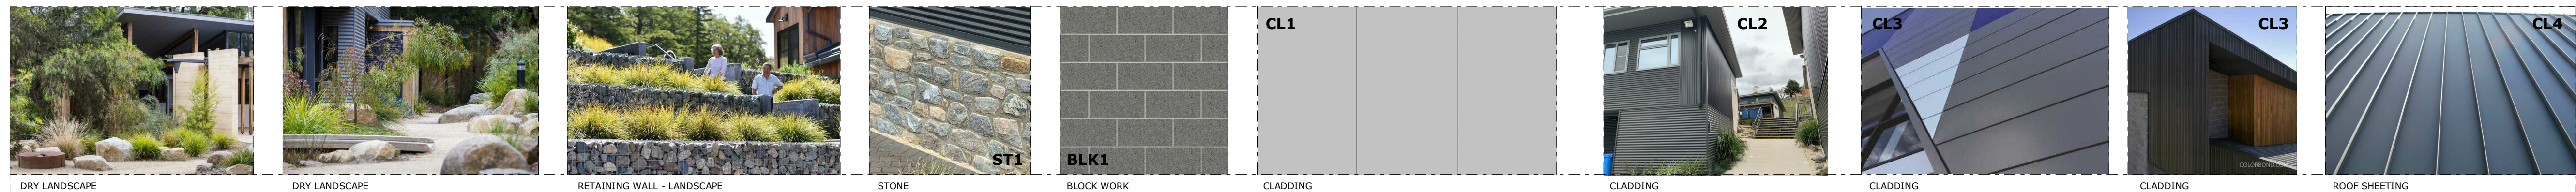

Proposed Material
1 : 50

MUNNS SLY MOORE architects

MUNNS SLY MOORE ARCHITECTS PTY LTD
9 Hall Street | PO Box 5093 | Lyneham ACT 2602 Australia
P +61 2 6248 8922 F +61 2 6248 8300
www.munnslymoore.com.au

PROJECT NO. 4186
DRAWING NO. DA 013
REVISION 1

COPYRIGHT © MUNNS SLY MOORE ARCHITECTS 2011 Reproduction of the whole or part of the document constitutes an infringement of copyright. The information, ideas and concepts contained in this document are confidential. The recipient(s) of this document is/are prohibited from disclosing such information, ideas and concepts to any person without the prior written consent of the copyright holder.			
1	08/02/2021	DA ISSUE	
NO.	DATE	DESCRIPTION	

NOTES
1. Use figured dimensions. Do not scale from drawings.
2. All dimensions are in millimetres, except levels and drawings to scale of 1:500 and smaller which are given in metres.
3. Drawings to be read in conjunction with specifications and/or schedules.
4. Contractor to verify all dimensions and levels on site prior to commencing any work or making of shop drawings, and seek instructions if any discrepancies are found.



PROJECT
SMGS - LEARNING HUB

CLIENT




As indicated @ A1

DRAWING

ELEVATIONS

STATUS DA

DATE 08/02/2021 FILE C:\Users\My Documents\4186_SMGS_Stage 1...
DRAWN Author CHECKED Checker VERIFIED Checker
LOT: DP: ADDRESS: PROJECT ADDRESS

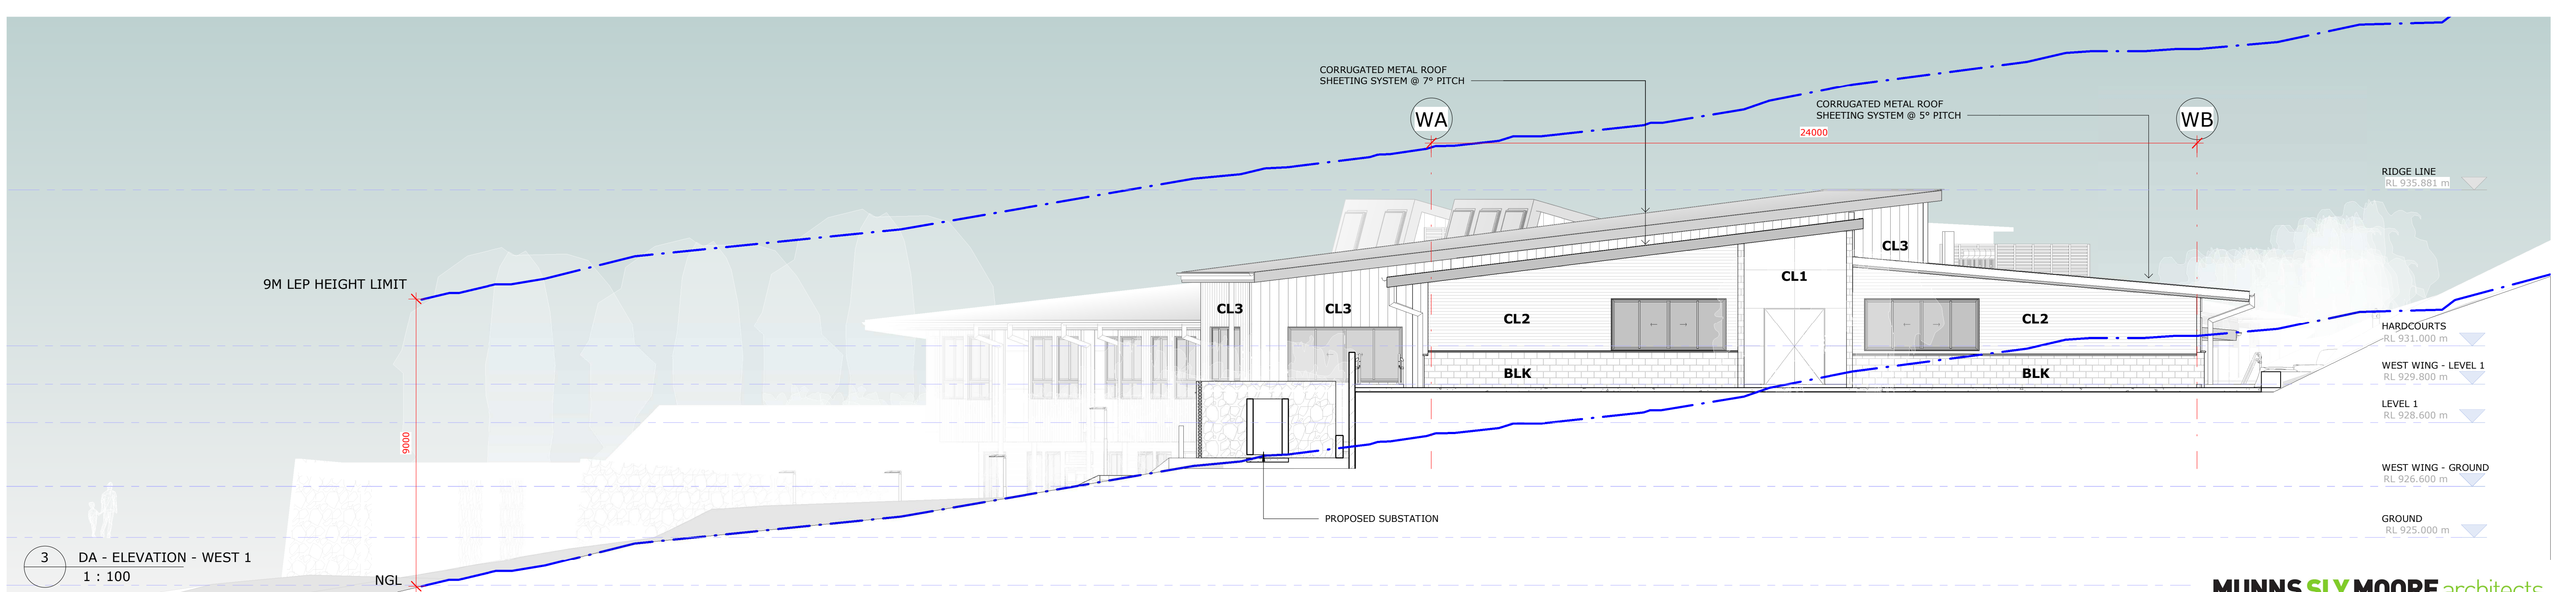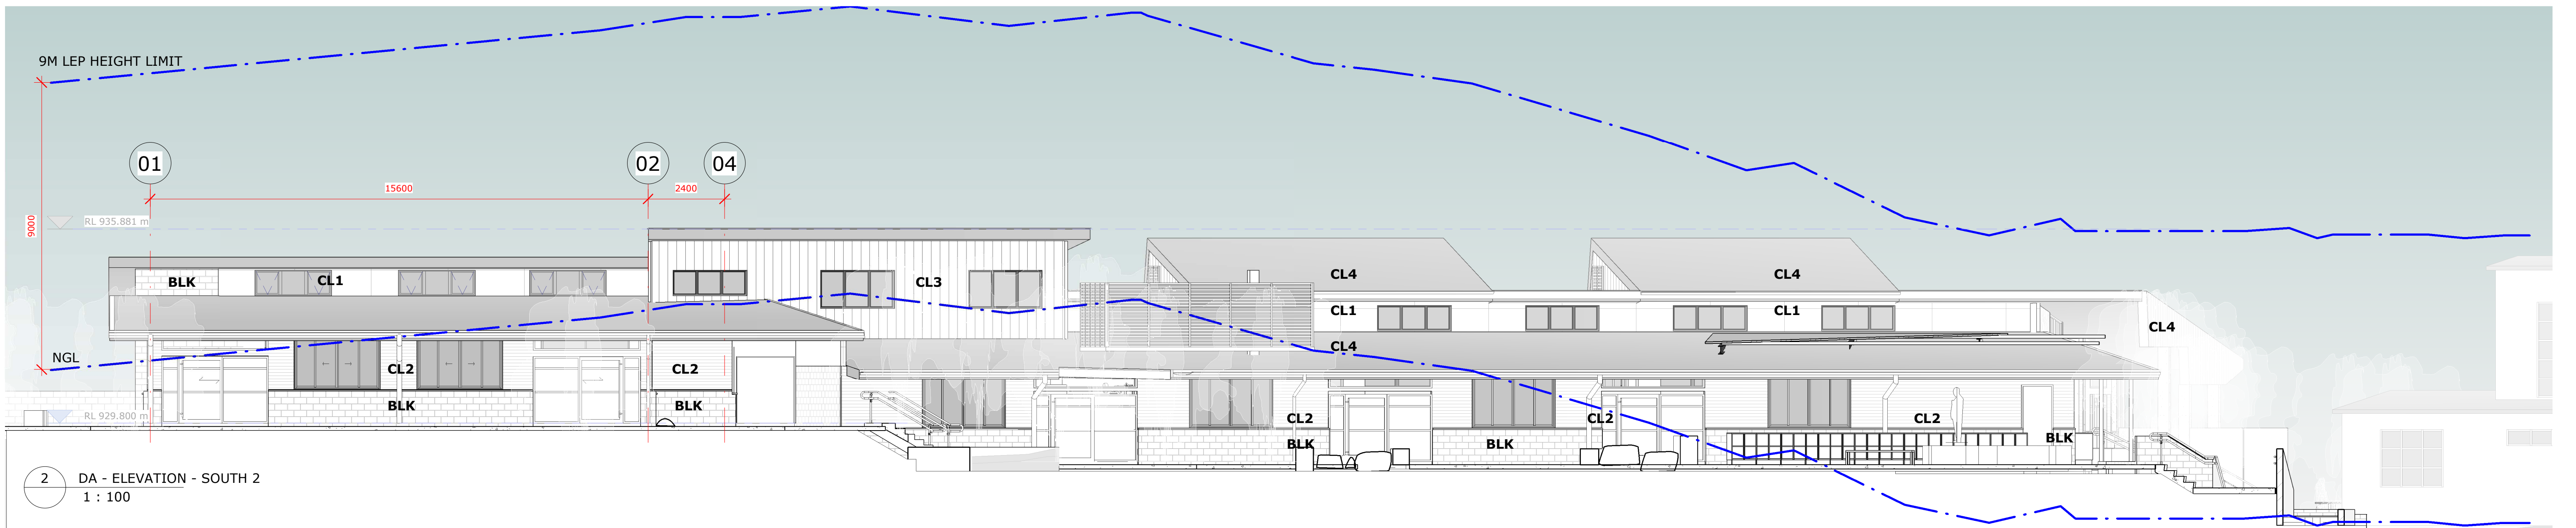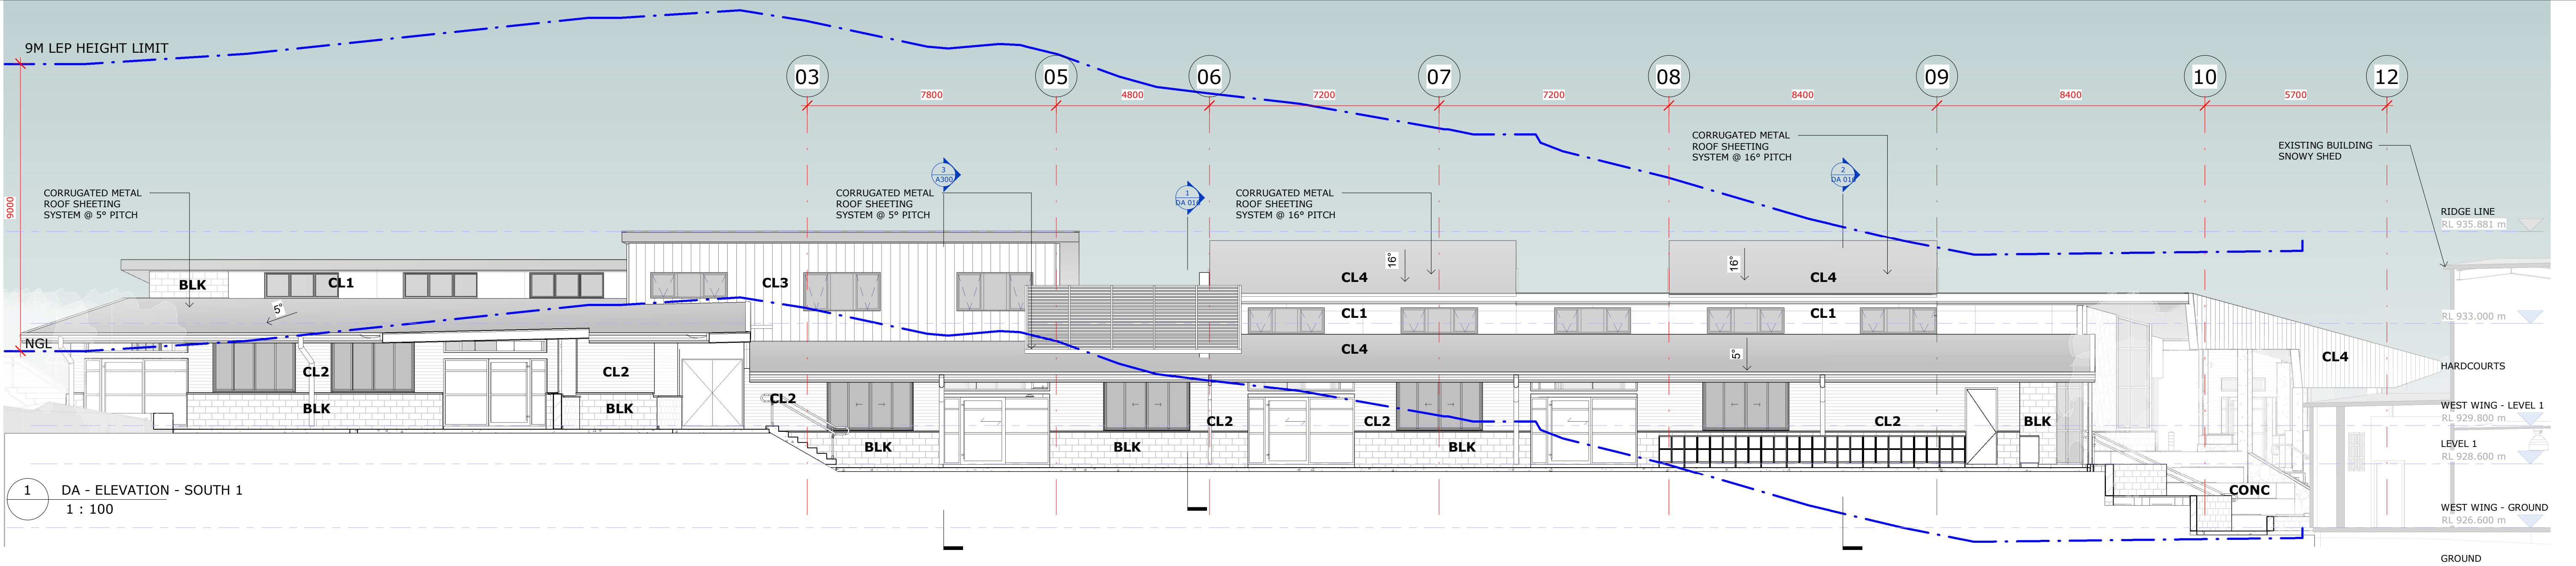

COPYRIGHT © MUNNS SLY MOORE ARCHITECTS 2011
Reproduction of the whole or part of the document constitutes an infringement of copyright. The information, ideas and concepts contained in this document are confidential. The recipient(s) of this document is/are prohibited from disclosing such information, ideas and concepts to any person without the prior written consent of the copyright holder.

1	08/02/2021	DA ISSUE	
NO.	DATE	DESCRIPTION	

NOTES
1. Use figured dimensions. Do not scale from drawings.
2. All dimensions are in millimetres, except levels and drawings to scale of 1:500 and smaller which are given in metres.
3. Drawings to be read in conjunction with specifications and/or schedules.
4. Contractor to verify all dimensions and levels on site prior to commencing any work or making of shop drawings, and seek instructions if any discrepancies are found.



PROJECT
SMGS - LEARNING HUB

CLIENT


1 : 100 @ A1

DRAWING
ELEVATIONS


STATUS **DA**

DATE 08/02/2021 FILE C:\Users\jmoore\Documents\4186_SMGS_Stage 1...
DRAWN Author CHECKED Checker VERIFIED Checker
LOT: DP: ADDRESS: PROJECT ADDRESS

MUNNS SLY MOORE architects

 **MUNNS SLY MOORE ARCHITECTS PTY LTD** ABN 30 008 534 049
9 Hall Street | PO Box 5093 | Lyneham ACT 2602 Australia
P +61 2 6248 8922 F +61 2 6248 8300
Nominated Architect Robert Sly FAIA ACT #331 NSW #6712 www.munnslymoore.com.au


PROJECT NO.	DRAWING NO.	REVISION
4186	DA 014	1

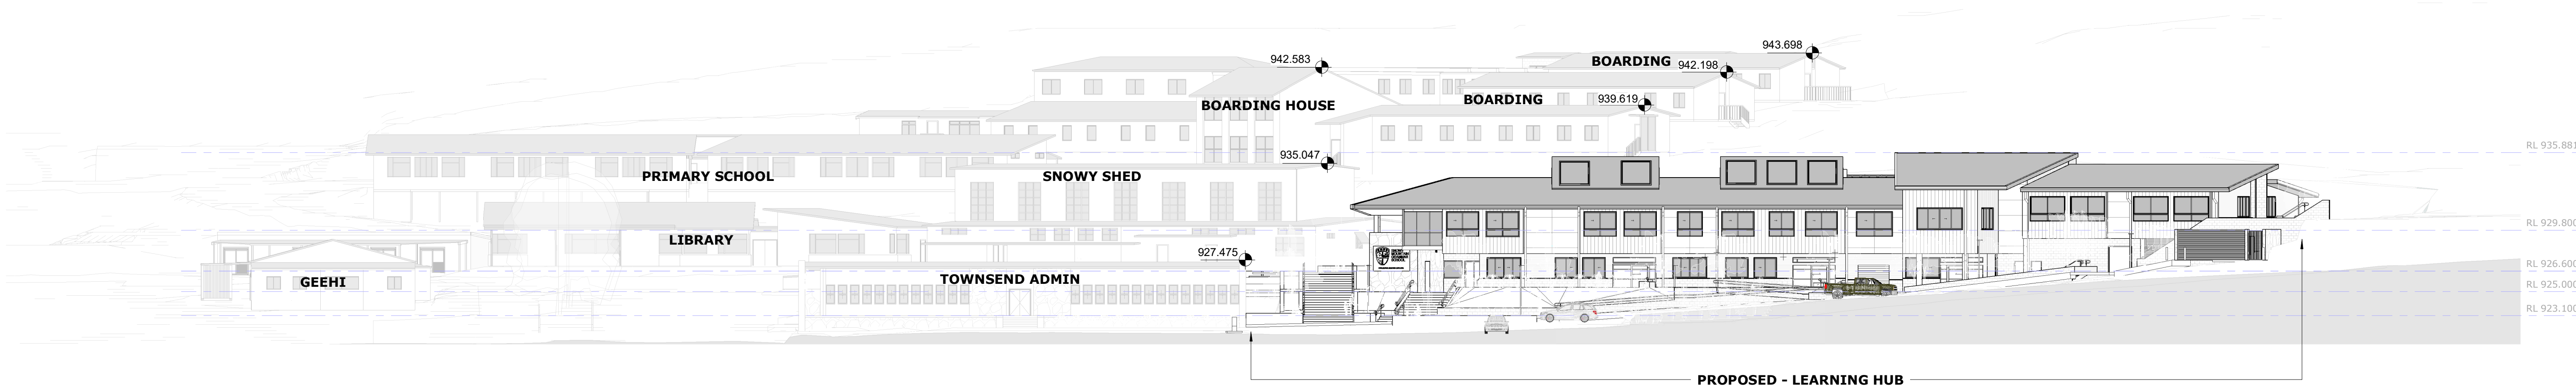

1 DA - ELEVATION NORTH STREETSCAPE
1 : 250

BLUE INDICATES THE 9M LEP HEIGHT LIMIT

PART OF THE THERMAL CHIMNEY ABOVE THE HEIGHT LIMIT

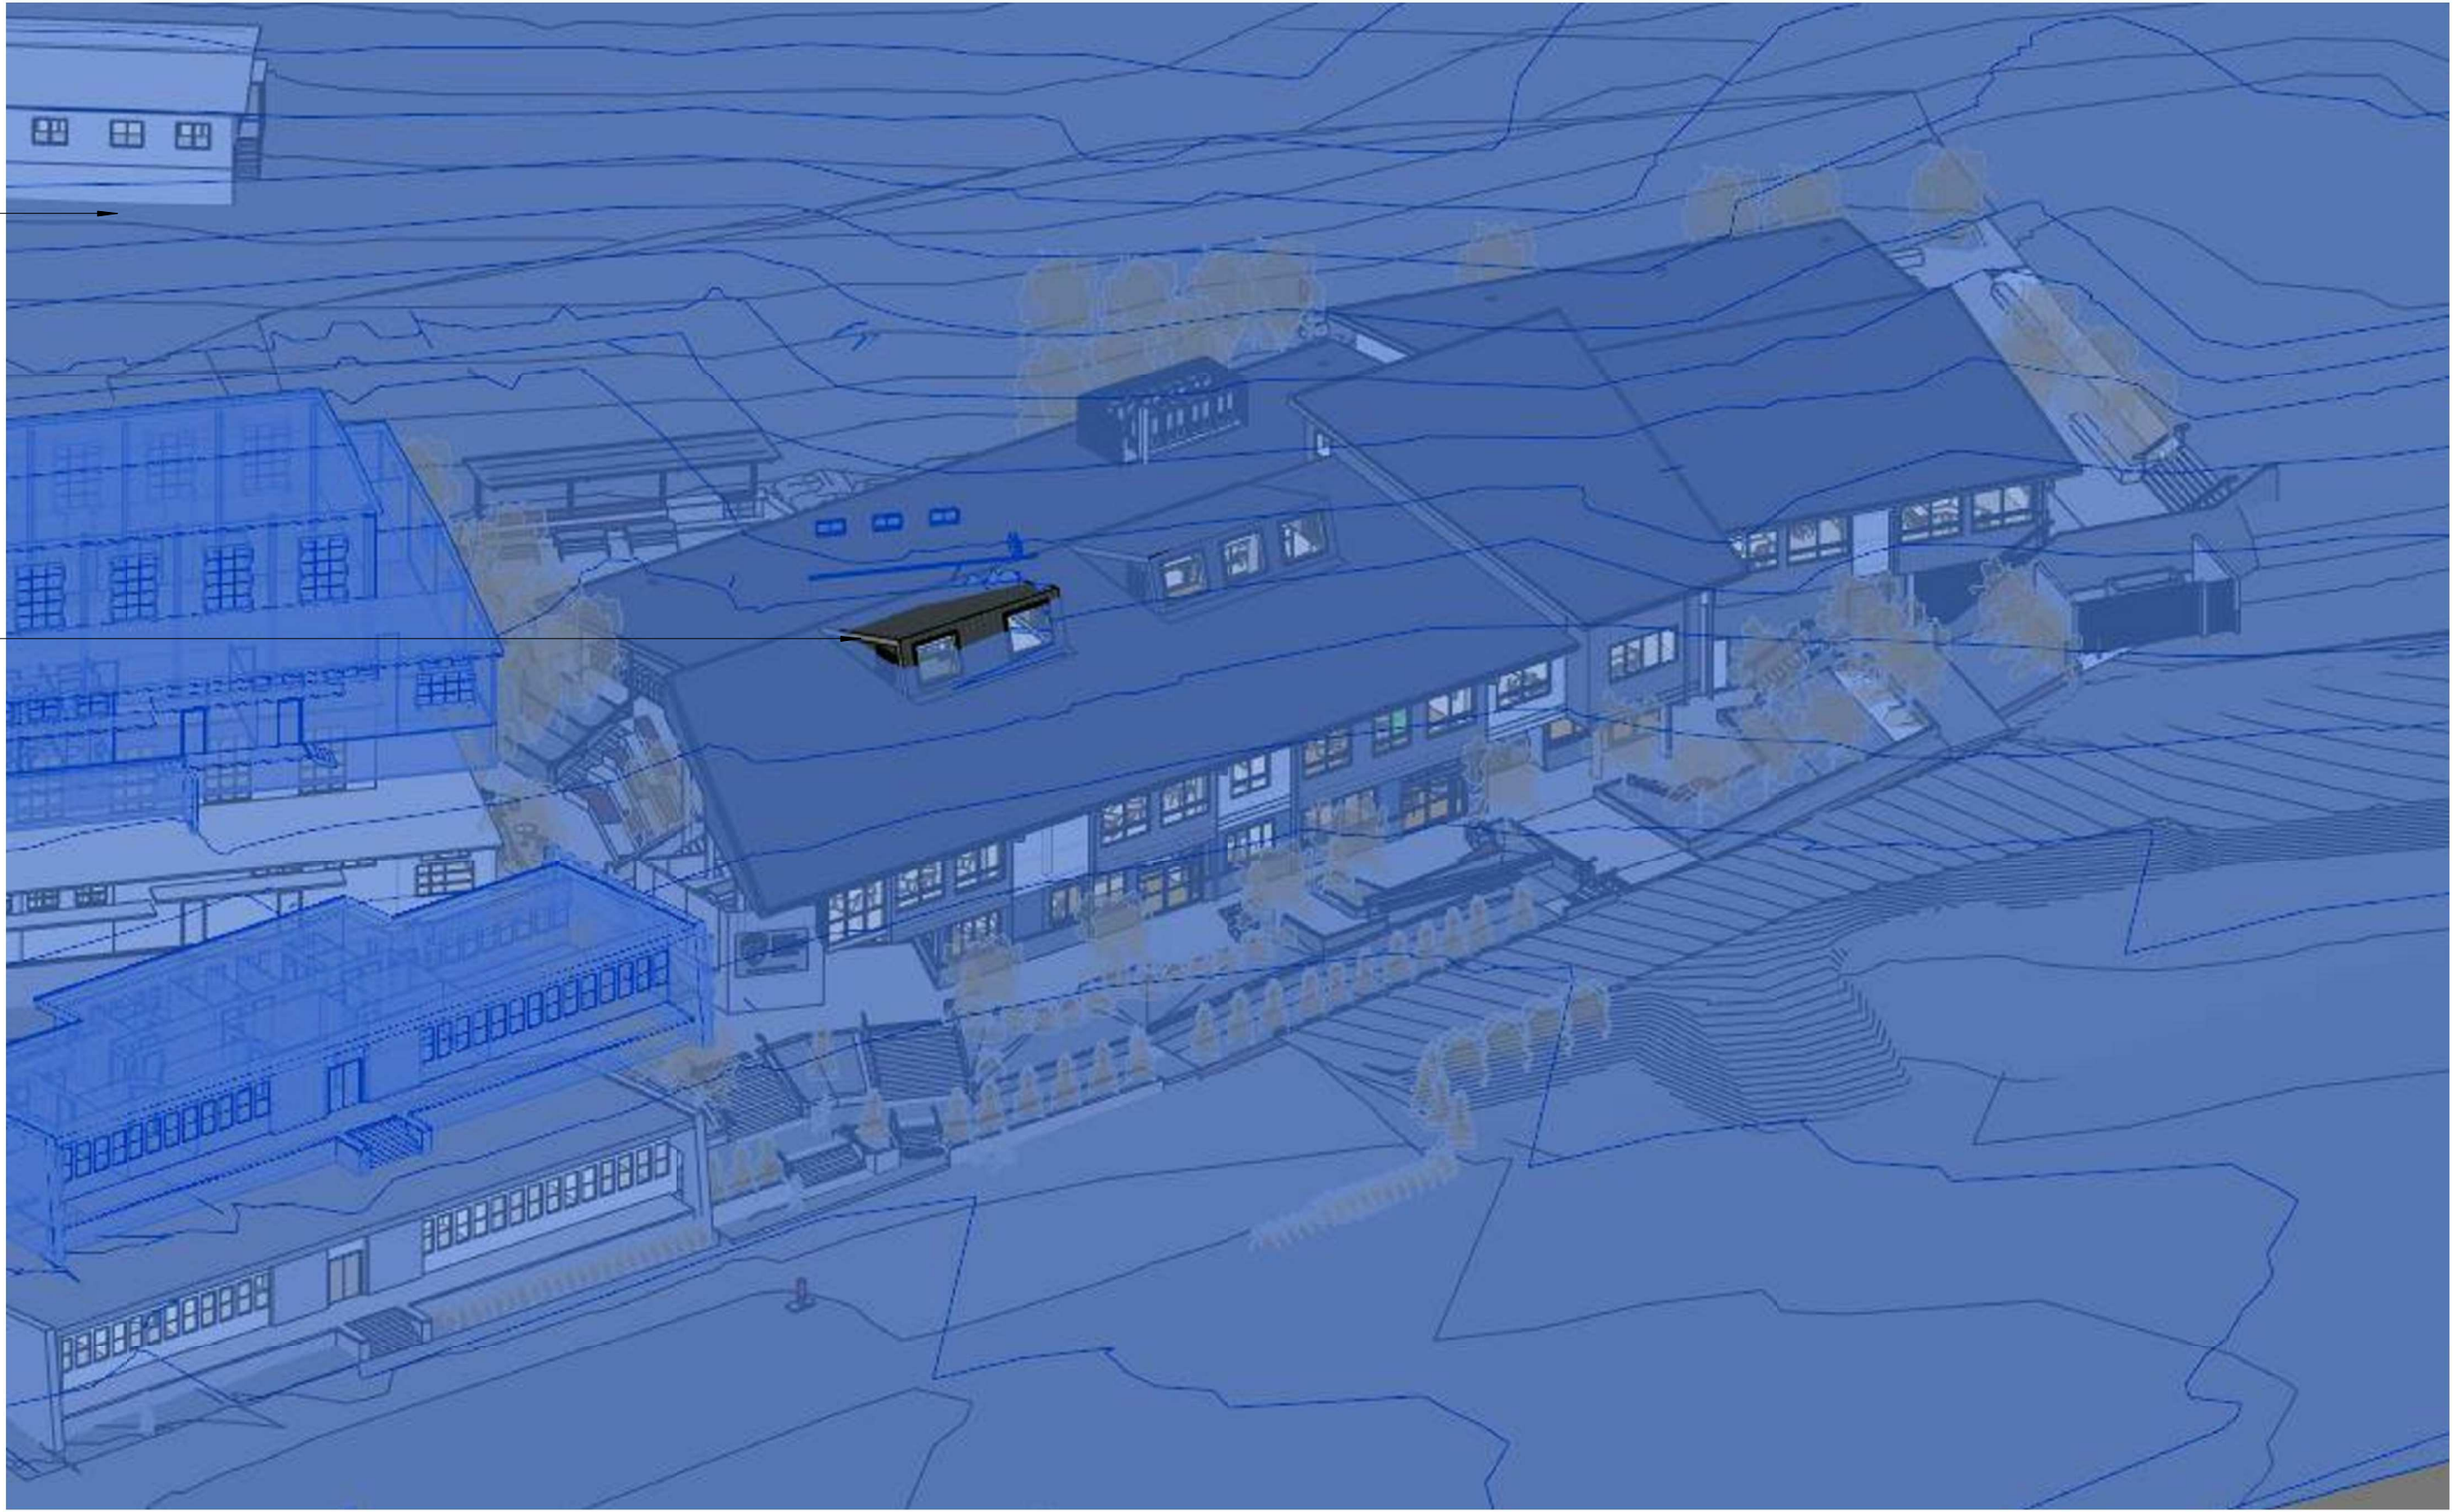

COPYRIGHT © MUNNS SLY MOORE ARCHITECTS 2011 Reproduction of the whole or part of the document constitutes an infringement of copyright. The information, ideas and concepts contained in this document are confidential. The recipient(s) of this document is/are prohibited from disclosing such information, ideas and concepts to any person without the prior written consent of the copyright holder.			
1	08/02/2021	DA ISSUE	
NO.	DATE	DESCRIPTION	

NOTES
1. Use figured dimensions. Do not scale from drawings.
2. All dimensions are in millimetres, except levels and drawings to scale of 1:500 and smaller which are given in metres.
3. Drawings to be read in conjunction with specifications and/or schedules.
4. Contractor to verify all dimensions and levels on site prior to commencing any work or making of shop drawings, and seek instructions if any discrepancies are found.



PROJECT
SMGS - LEARNING HUB

CLIENT

1 : 250 @ A1

DRAWING

ELEVATIONS



STATUS DA

DATE	08/02/2021	FILE	C:\Users\My Documents\4186_SMGS_Stage 1... CF_jameal@munnsslymoore.com.au.rvt
DRAWN	Author	CHECKED	Checker VERIFIED Checker
LOT:	DP:	ADDRESS:	PROJECT ADDRESS

MUNNS SLY MOORE architects

MUNNS SLY MOORE ARCHITECTS PTY LTD ABN 30 008 534 049
9 Hall Street | PO Box 5093 | Lyneham ACT 2602 Australia
P +61 2 6248 8922 F +61 2 6248 8300
Nominated Architect Robert Sly FAIA ACT #331 NSW #6712 www.munnsslymoore.com.au

PROJECT NO.	DRAWING NO.	REVISION
4186	DA 015	1

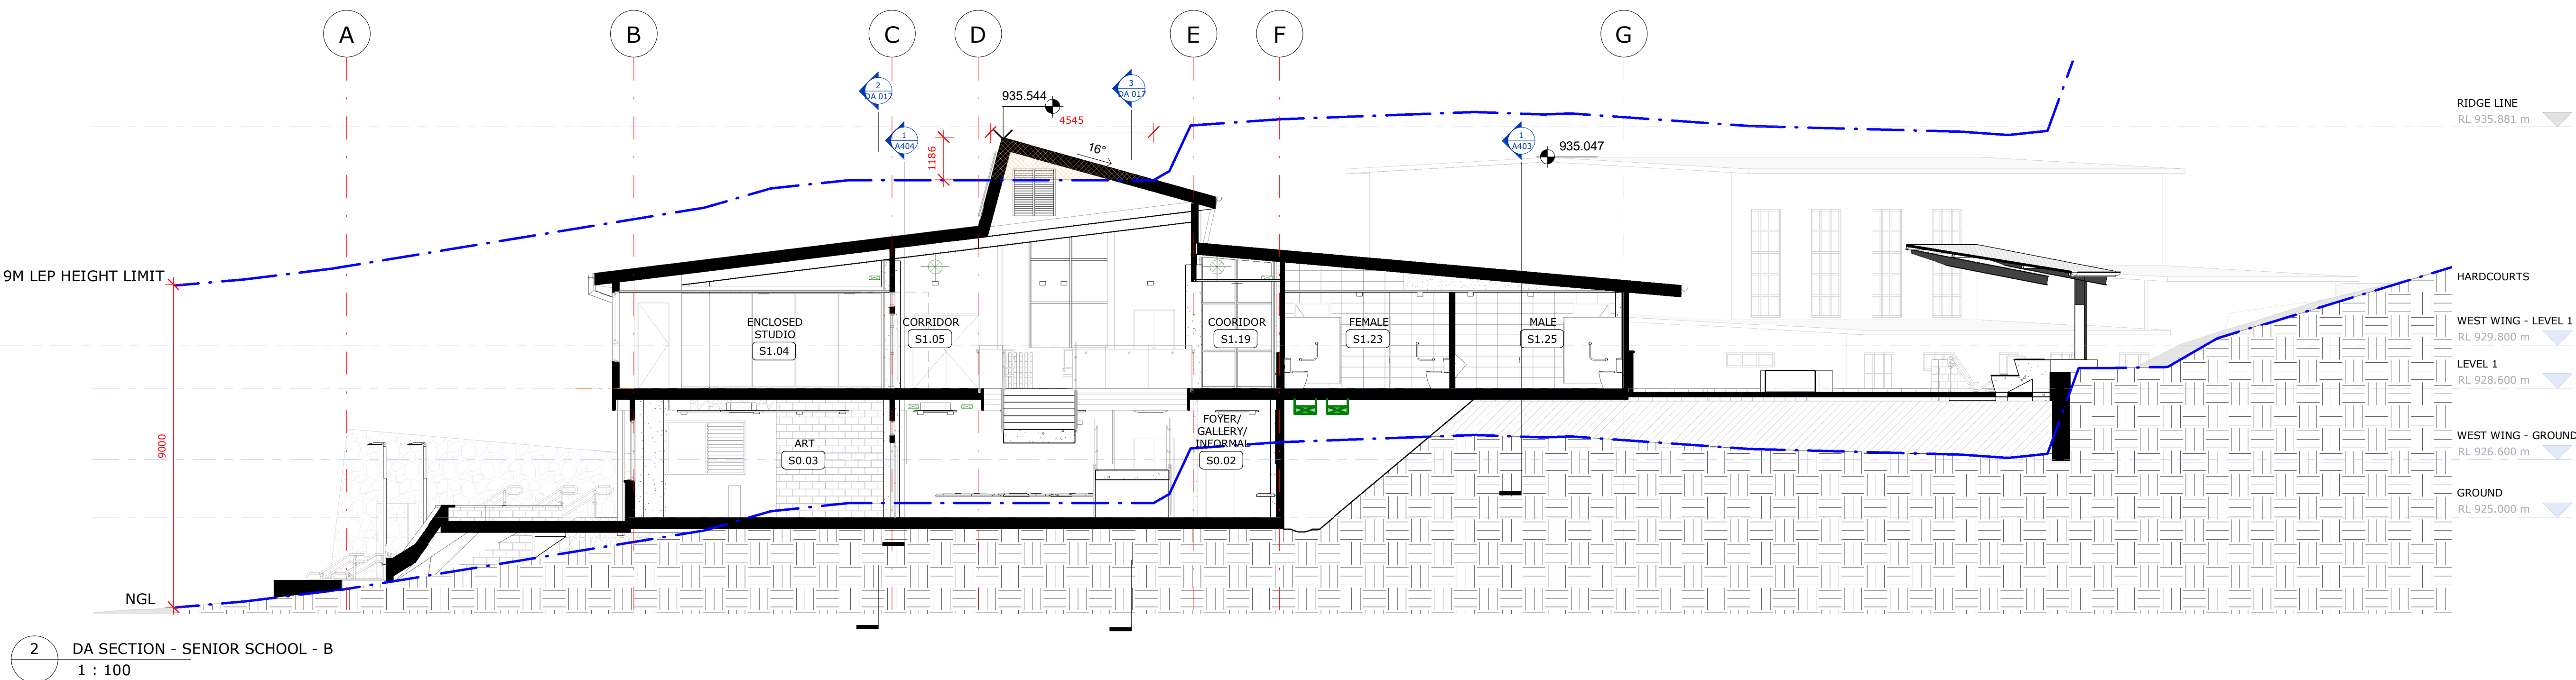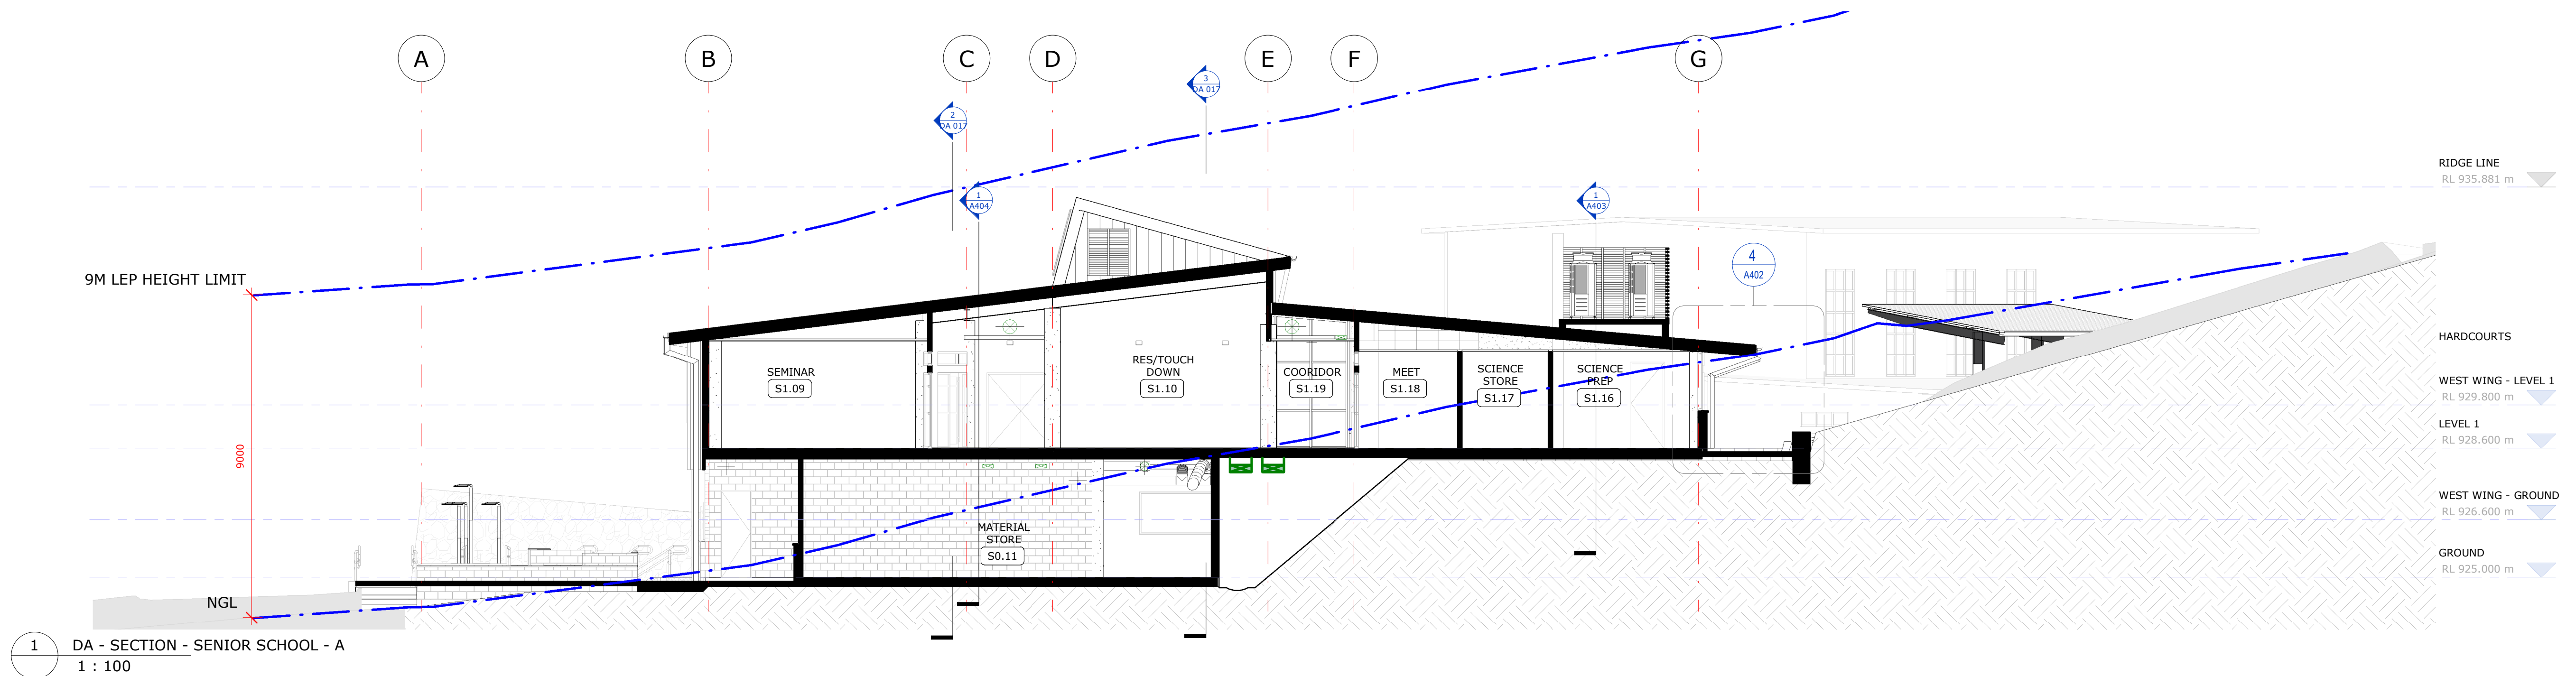

COPYRIGHT © MUNNS SLY MOORE ARCHITECTS 2011 Reproduction of the whole or part of the document constitutes an infringement of copyright. The information, ideas and concepts contained in this document are confidential. The recipient(s) of this document is/are prohibited from disclosing such information, ideas and concepts to any person without the prior written consent of the copyright holder.			
1	08/02/2021	DA ISSUE	
NO.	DATE	DESCRIPTION	

NOTES
1. Use figured dimensions. Do not scale from drawings.
2. All dimensions are in millimetres, except levels and drawings to scale of 1:500 and smaller which are given in metres.
3. Drawings to be read in conjunction with specifications and/or schedules.
4. Contractor to verify all dimensions and levels on site prior to commencing any work or making of shop drawings, and seek instructions if any discrepancies are found.



PROJECT
SMGS - LEARNING HUB

CLIENT

1 : 100 @ A1


DRAWING

SECTIONS


STATUS **DA**

DATE 08/02/2021 FILE C:\Users\My Documents\04186_SMGs_Stage 1...
DRAWN Author CHECKED Checker VERIFIED Checker
LOT: DP: ADDRESS: PROJECT ADDRESS


MUNNS SLY MOOREarchitects

**MUNNS SLY MOORE ARCHITECTS PTY LTD** ABN 30 008 534 049
9 Hall Street | PO Box 5093 | Lyneham ACT 2602 Australia
P +61 2 6248 8922 F +61 2 6248 8300
Nominated Architect Robert Sly FAIA ACT #331 NSW #6712 www.munnsslymoore.com.au


PROJECT NO.	DRAWING NO.	REVISION
4186	DA 016	1

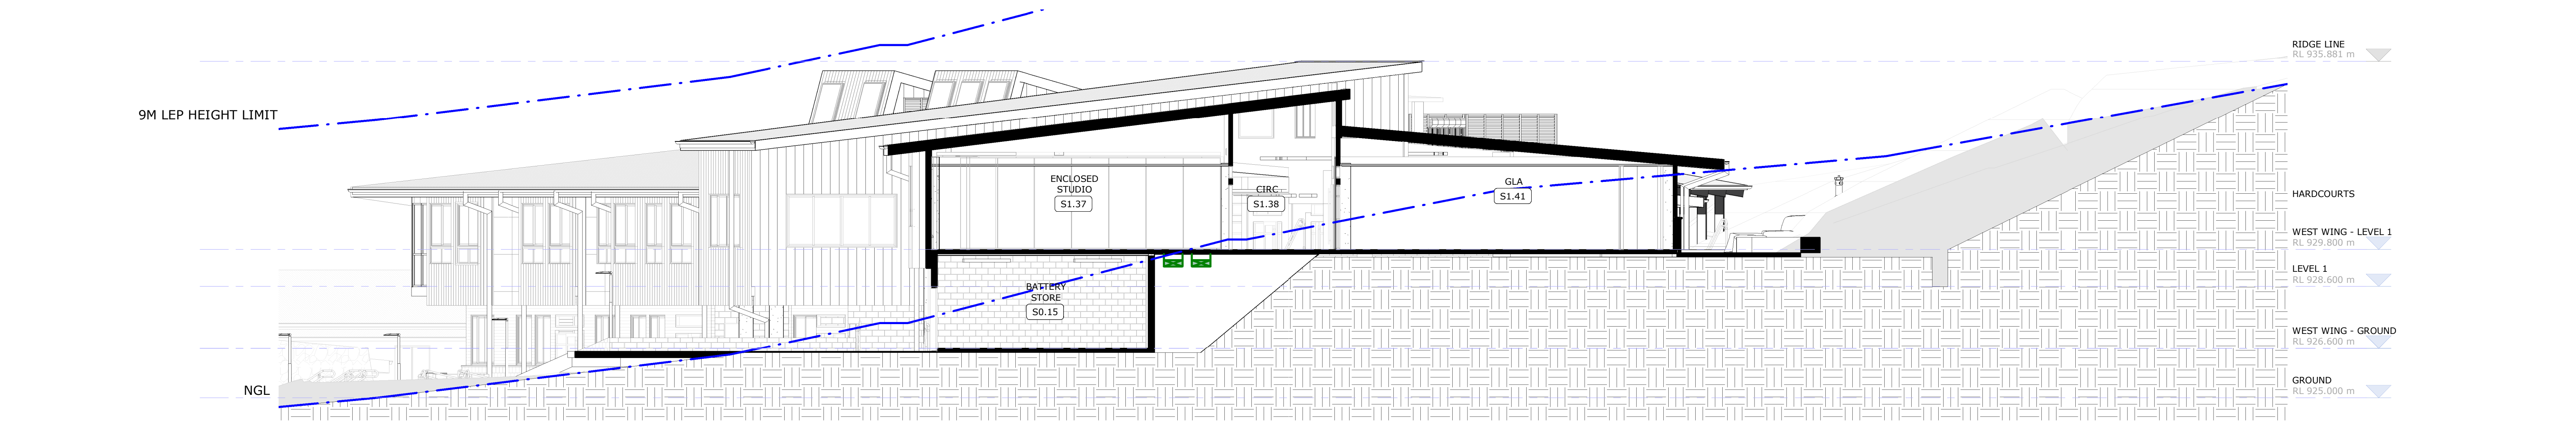

1 DA - SECTION - SENIOR SCHOOL - H
1 : 100

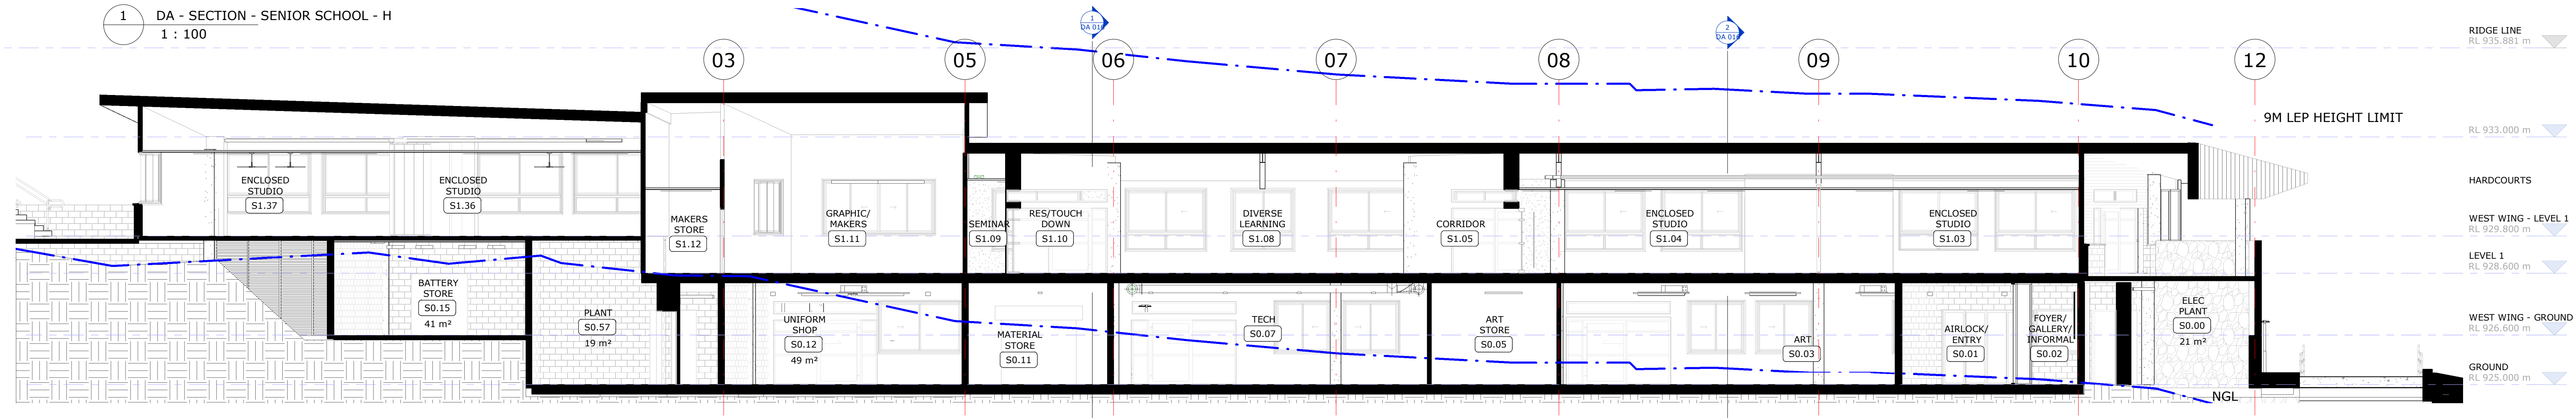

2 DA - SECTION - SENIOR SCHOOL - E
1 : 100

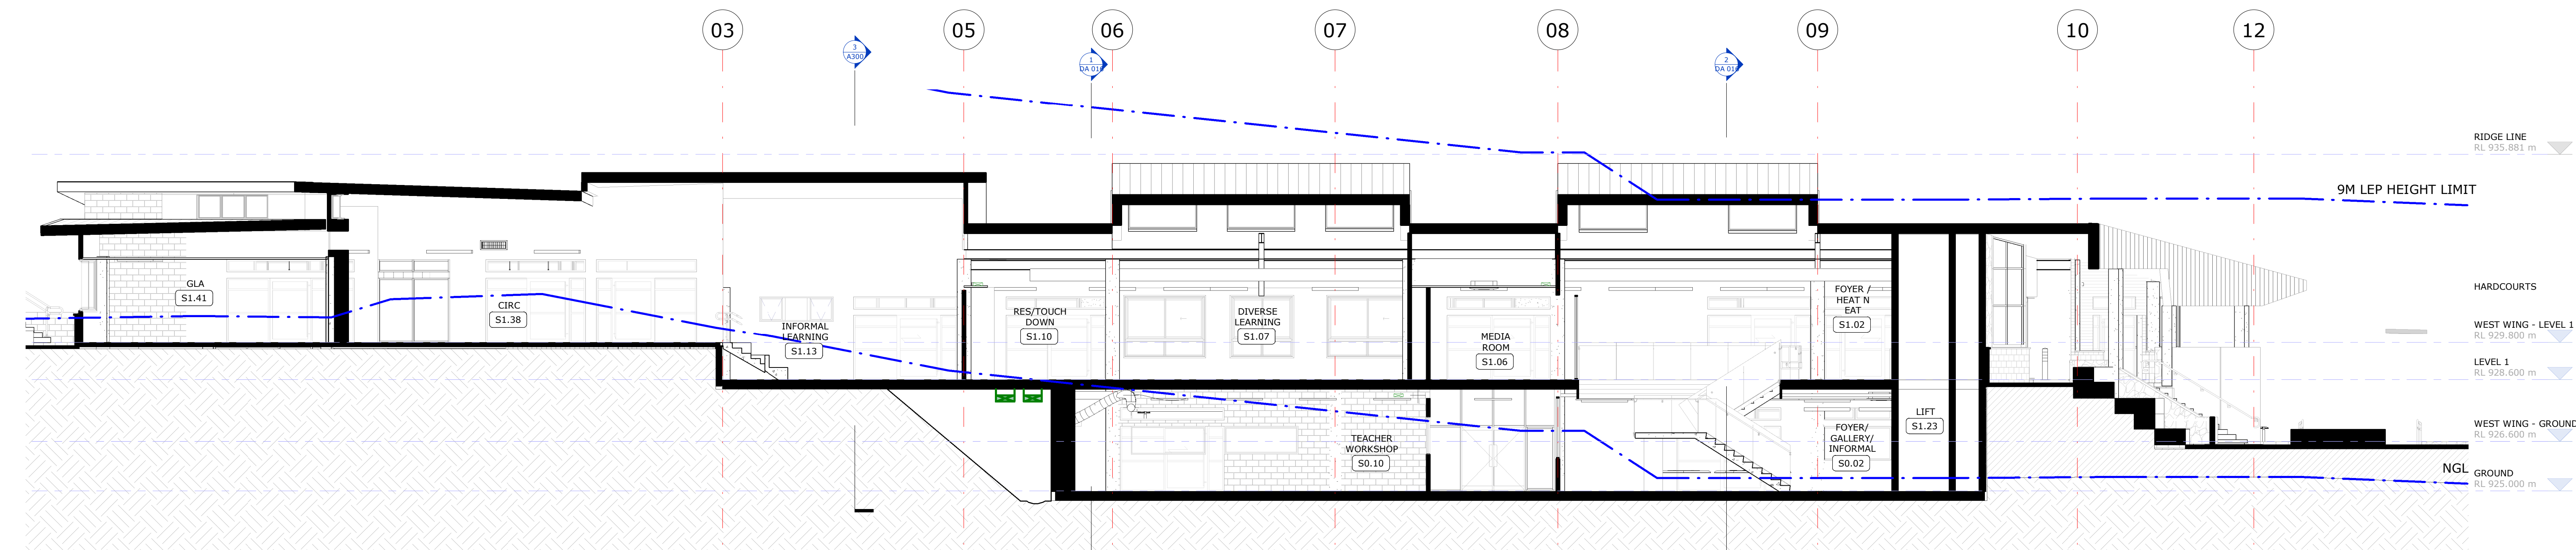

3 DA - SECTION - SENIOR SCHOOL - D
1 : 100

COPYRIGHT © MUNNS SLY MOORE ARCHITECTS 2011 Reproduction of the whole or part of the document constitutes an infringement of copyright. The information, ideas and concepts contained in this document are confidential. The recipient(s) of this document is/are prohibited from disclosing such information, ideas and concepts to any person without the prior written consent of the copyright holder.			
1	08/02/2021	DA ISSUE	
NO.	DATE	DESCRIPTION	

NOTES
1. Use figured dimensions. Do not scale from drawings.
2. All dimensions are in millimetres, except levels and drawings to scale of 1:500 and smaller which are given in metres.
3. Drawings to be read in conjunction with specifications and/or schedules.
4. Contractor to verify all dimensions and levels on site prior to commencing any work or making of shop drawings, and seek instructions if any discrepancies are found.



PROJECT
SMGS - LEARNING HUB

CLIENT

1 : 100 @ A1

DRAWING

SECTIONS

STATUS DA


DATE	08/02/2021	FILE	C:\Users\My Documents\4186_SMGs_Stage 1... CF_jameal@munnsslymoore.com.au.rvt
DRAWN	Author	CHECKED	Checker
LOT:	DP:	ADDRESS:	PROJECT ADDRESS

MUNNS SLY MOORE architects


MUNNS SLY MOORE ARCHITECTS PTY LTD ABN 30 008 534 049
9 Hall Street | PO Box 5093 | Lyneham ACT 2602 Australia
P +61 2 6248 8922 F +61 2 6248 8300
Nominated Architect Robert Sly FAIA ACT #331 NSW #6712 www.munnsslymoore.com.au

PROJECT NO.	DRAWING NO.	REVISION
4186	DA 017	1

ROOF SHEETINGCL4 - METAL ROOF SHEETING

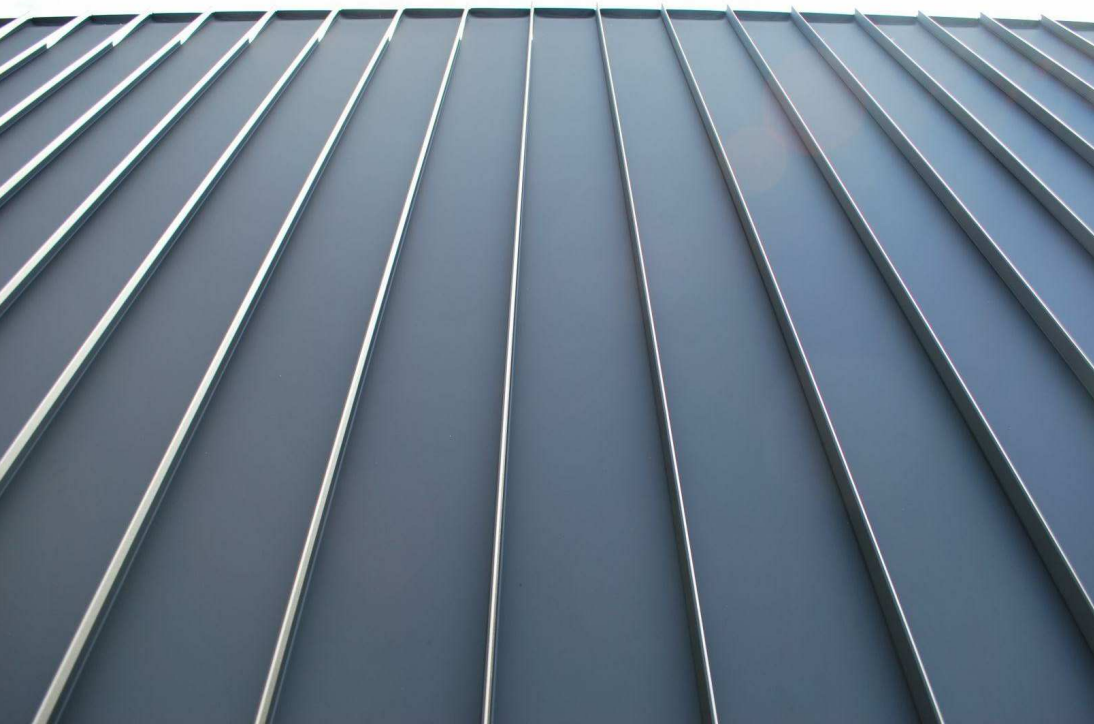

CLADDINGCL1 - CFC

 

MASONRYST1 - STACKED STONE



LANDSCAPEDRY LANDSCAPE



COPYRIGHT © MUNNS SLY MOORE ARCHITECTS 2011 Reproduction of the whole or part of the document constitutes an infringement of copyright. The information, ideas and concepts contained in this document are confidential. The recipient(s) of this document is/are prohibited from disclosing such information, ideas and concepts to any person without the prior written consent of the copyright holder.			
1	08/02/2021	DA ISSUE	
NO.	DATE	DESCRIPTION	

NOTES
1. Use figured dimensions. Do not scale from drawings.
2. All dimensions are in millimetres, except levels and drawings to scale of 1:500 and smaller which are given in metres.
3. Drawings to be read in conjunction with specifications and/or schedules.
4. Contractor to verify all dimensions and levels on site prior to commencing any work or making of shop drawings, and seek instructions if any discrepancies are found.



PROJECT
SMGS - LEARNING HUB

CLIENT

1 : 50 @ A1

DRAWING

EXTERNAL MATERIALS SCHEDULE

STATUS DA

DATE	08/02/2021	FILE	C:\Revit\My Documents\4186_SMGS_Stage 1... CF_jameal@munnsslymoore.com.au.rvt
DRAWN	Author	CHECKED	Checker
LOT:	DP:	ADDRESS:	PROJECT ADDRESS

EXISTING MATERIALS



PRIMARY SCHOOL CLADDING



BOARDING CLADDING



BOARDING CLADDING



LIBRARY MATERIALS




ADMINISTRATION STONE

MUNNS SLY MOORE architects

MUNNS SLY MOORE ARCHITECTS PTY LTD
9 Hall Street | PO Box 5093 | Lyneham ACT 2602 Australia
P +61 2 6248 8922 F +61 2 6248 8300
www.munnsslymoore.com.au


PROJECT NO.	DRAWING NO.	REVISION
4186	DA 018	1

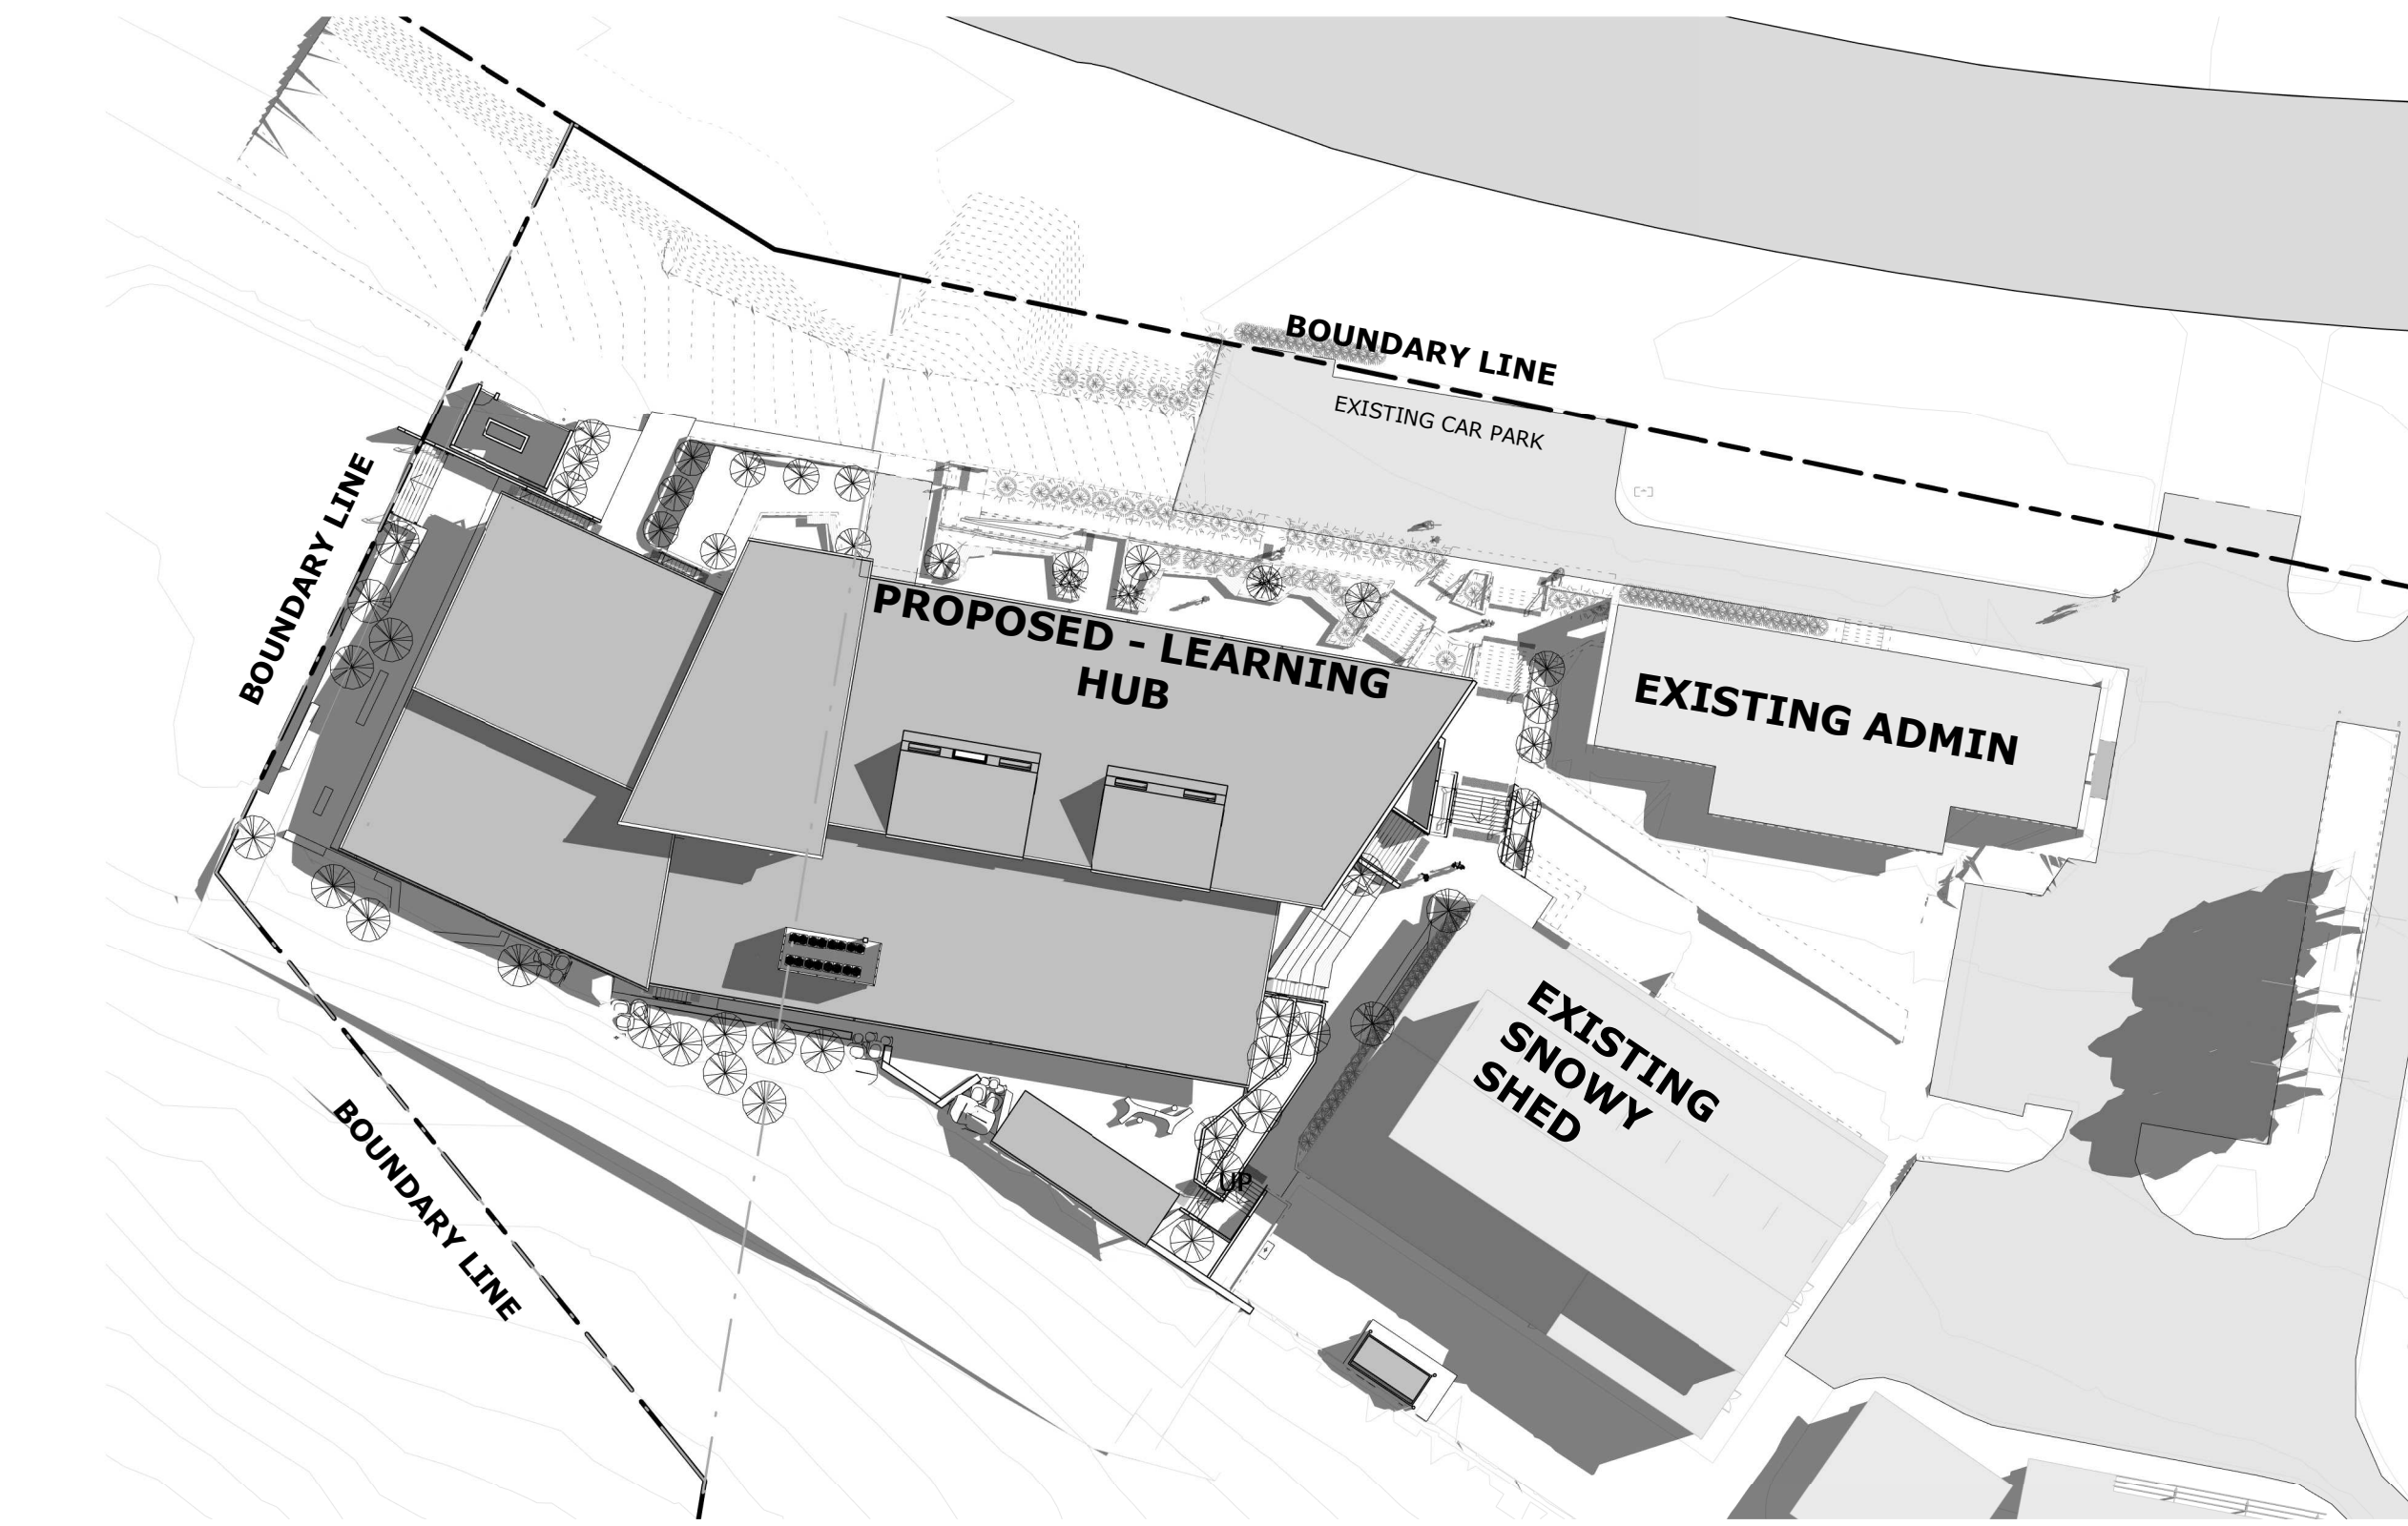

1 DA - SITE PLAN SHADOW DIAGRAM 9AM MARCH
1 : 500



3 DA - SITE PLAN SHADOW DIAGRAM 3PM MARCH
1 : 500

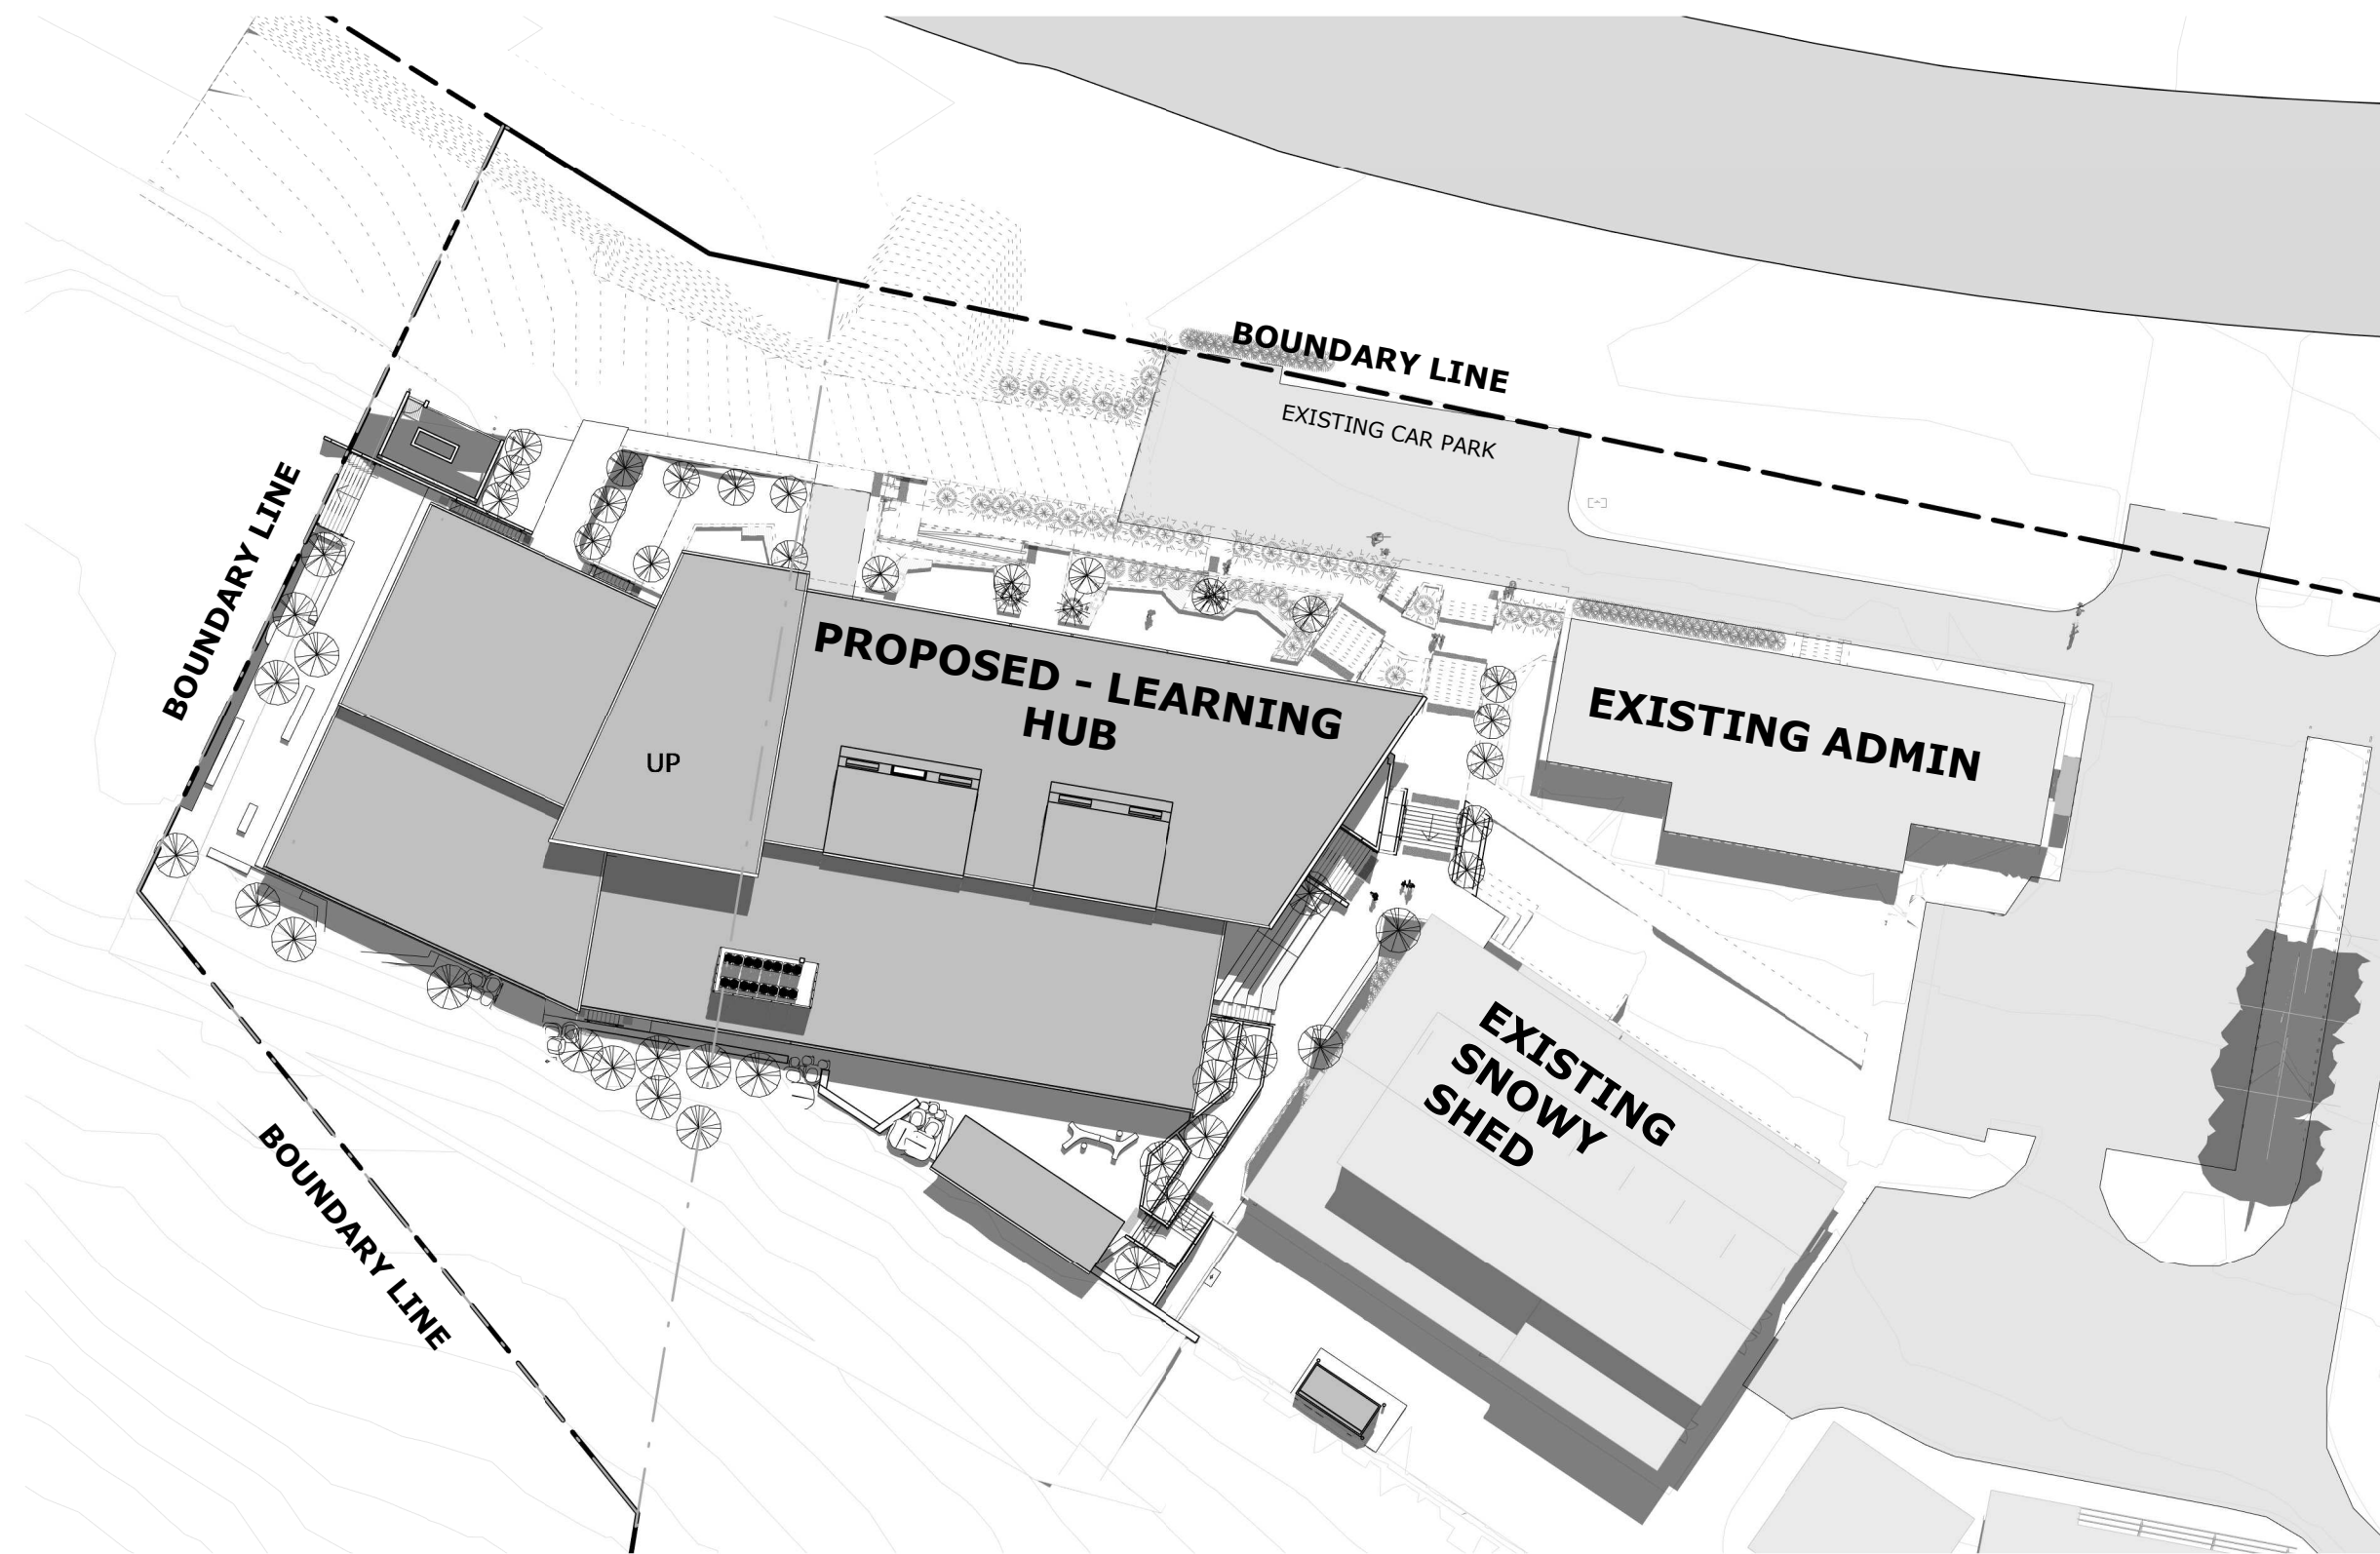

2 DA - SITE PLAN SHADOW DIAGRAM 12PM MARCH
1 : 500

COPYRIGHT © MUNNS SLY MOORE ARCHITECTS 2011 Reproduction of the whole or part of the document constitutes an infringement of copyright. The information, ideas and concepts contained in this document are confidential. The recipient(s) of this document is/are prohibited from disclosing such information, ideas and concepts to any person without the prior written consent of the copyright holder.			
1	08/02/2021	DA ISSUE	
NO.	DATE	DESCRIPTION	

NOTES
1. Use figured dimensions. Do not scale from drawings.
2. All dimensions are in millimetres, except levels and drawings to scale of 1:500 and smaller which are given in metres.
3. Drawings to be read in conjunction with specifications and/or schedules.
4. Contractor to verify all dimensions and levels on site prior to commencing any work or making of shop drawings, and seek instructions if any discrepancies are found.



PROJECT
SMGS - LEARNING HUB

CLIENT

1 : 500 @ A1

DRAWING

SHADOW DIAGRAMS

STATUS DA

DATE	08/02/2021	FILE	C:\Users\My Documents\4186_SMGs_Stage 1... CF_jameal@munnsslymoore.com.au.rvt
DRAWN	Author	CHECKED	Checker
LOT:	DP:	ADDRESS:	PROJECT ADDRESS

MUNNS SLY MOORE architects

MUNNS SLY MOORE ARCHITECTS PTY LTD ABN 30 008 534 049
9 Hall Street | PO Box 5093 | Lyneham ACT 2602 Australia
P +61 2 6248 8922 F +61 2 6248 8300
Nominated Architect Robert Sly FAIA ACT #331 NSW #6712 www.munnsslymoore.com.au

PROJECT NO.	DRAWING NO.	REVISION
4186	DA 019	1

[illegible]

**NEW LEARNING
ENVIRONMENT:**



PROJECT NO.	DRAWING NO.	REVISION
4186	DA 020	1



1	08/02/2021	DA ISSUE	
NO.	DATE		DESCRIPTION

1. Use figured dimensions. Do not scale from drawings.
2. All dimensions are in millimetres, except levels and drawings to scale of 1:500 and smaller which are given in metres.
3. Drawings to be read in conjunction with specifications and/or schedules.
4. Contractor to verify all dimensions and levels on site prior to commencing any work or making of shop drawings, and seek instructions if any discrepancies are found.



PROJECT NO.	DRAWING NO.	REVISION
4186	DA 021	1

