



(B) EASEMENT FOR ELECTRICITY PURPOSES (P48 | 476)

(D) EASEMENT TO DRAIN WATER 5.485m WIDE REFER TO DP 1090834

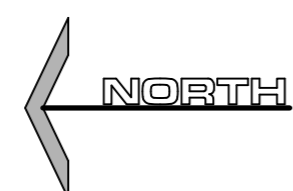

<b>Wayne Wilson</b> ABN 20 214 071 779 Architectural Drafting Lic Bldg Supervisor 18779S			South Penrith NSW 2750 Ph: 0400 224 193 Email: wayne.w51@bigpond.com			CLIENT: <b>Hassani Investments Pty Ltd and Hussain Group Investments Pty Ltd</b>			DRAWING TITLE <b>EXISTING SITE PLAN</b>			PROJECT: <b>PROPOSED RESOURCE RECOVERY FACILITY</b>		
3DA	10.9.20	Amended for Council	W.W.	Reproduction of the whole or part of this document constitutes an infringement of copyright. The information, ideas and concepts contained in this document are confidential. The recipient(s) of this document is/are PROHIBITED from disclosing such information, ideas and concepts to any person without prior written consent of the COPYRIGHT holder.			PROJECT SITE: <b>Lot 10, DP 1090834</b>			Drawn: W. Wilson				
2DA	18.8.20	Amended for Council	W.W.	74 - 76 Seville Street, FAIRFIELD EAST NSW 2165			Dir. No. <b>18-127-01</b>			Revision No. <b>3DA</b>				
1DA	28.4.19	DA Issue	Drn.				Approved:			Date: NOV 2018				
Rev. No.	Date	Comments					Scale: 1:500 @ A2							

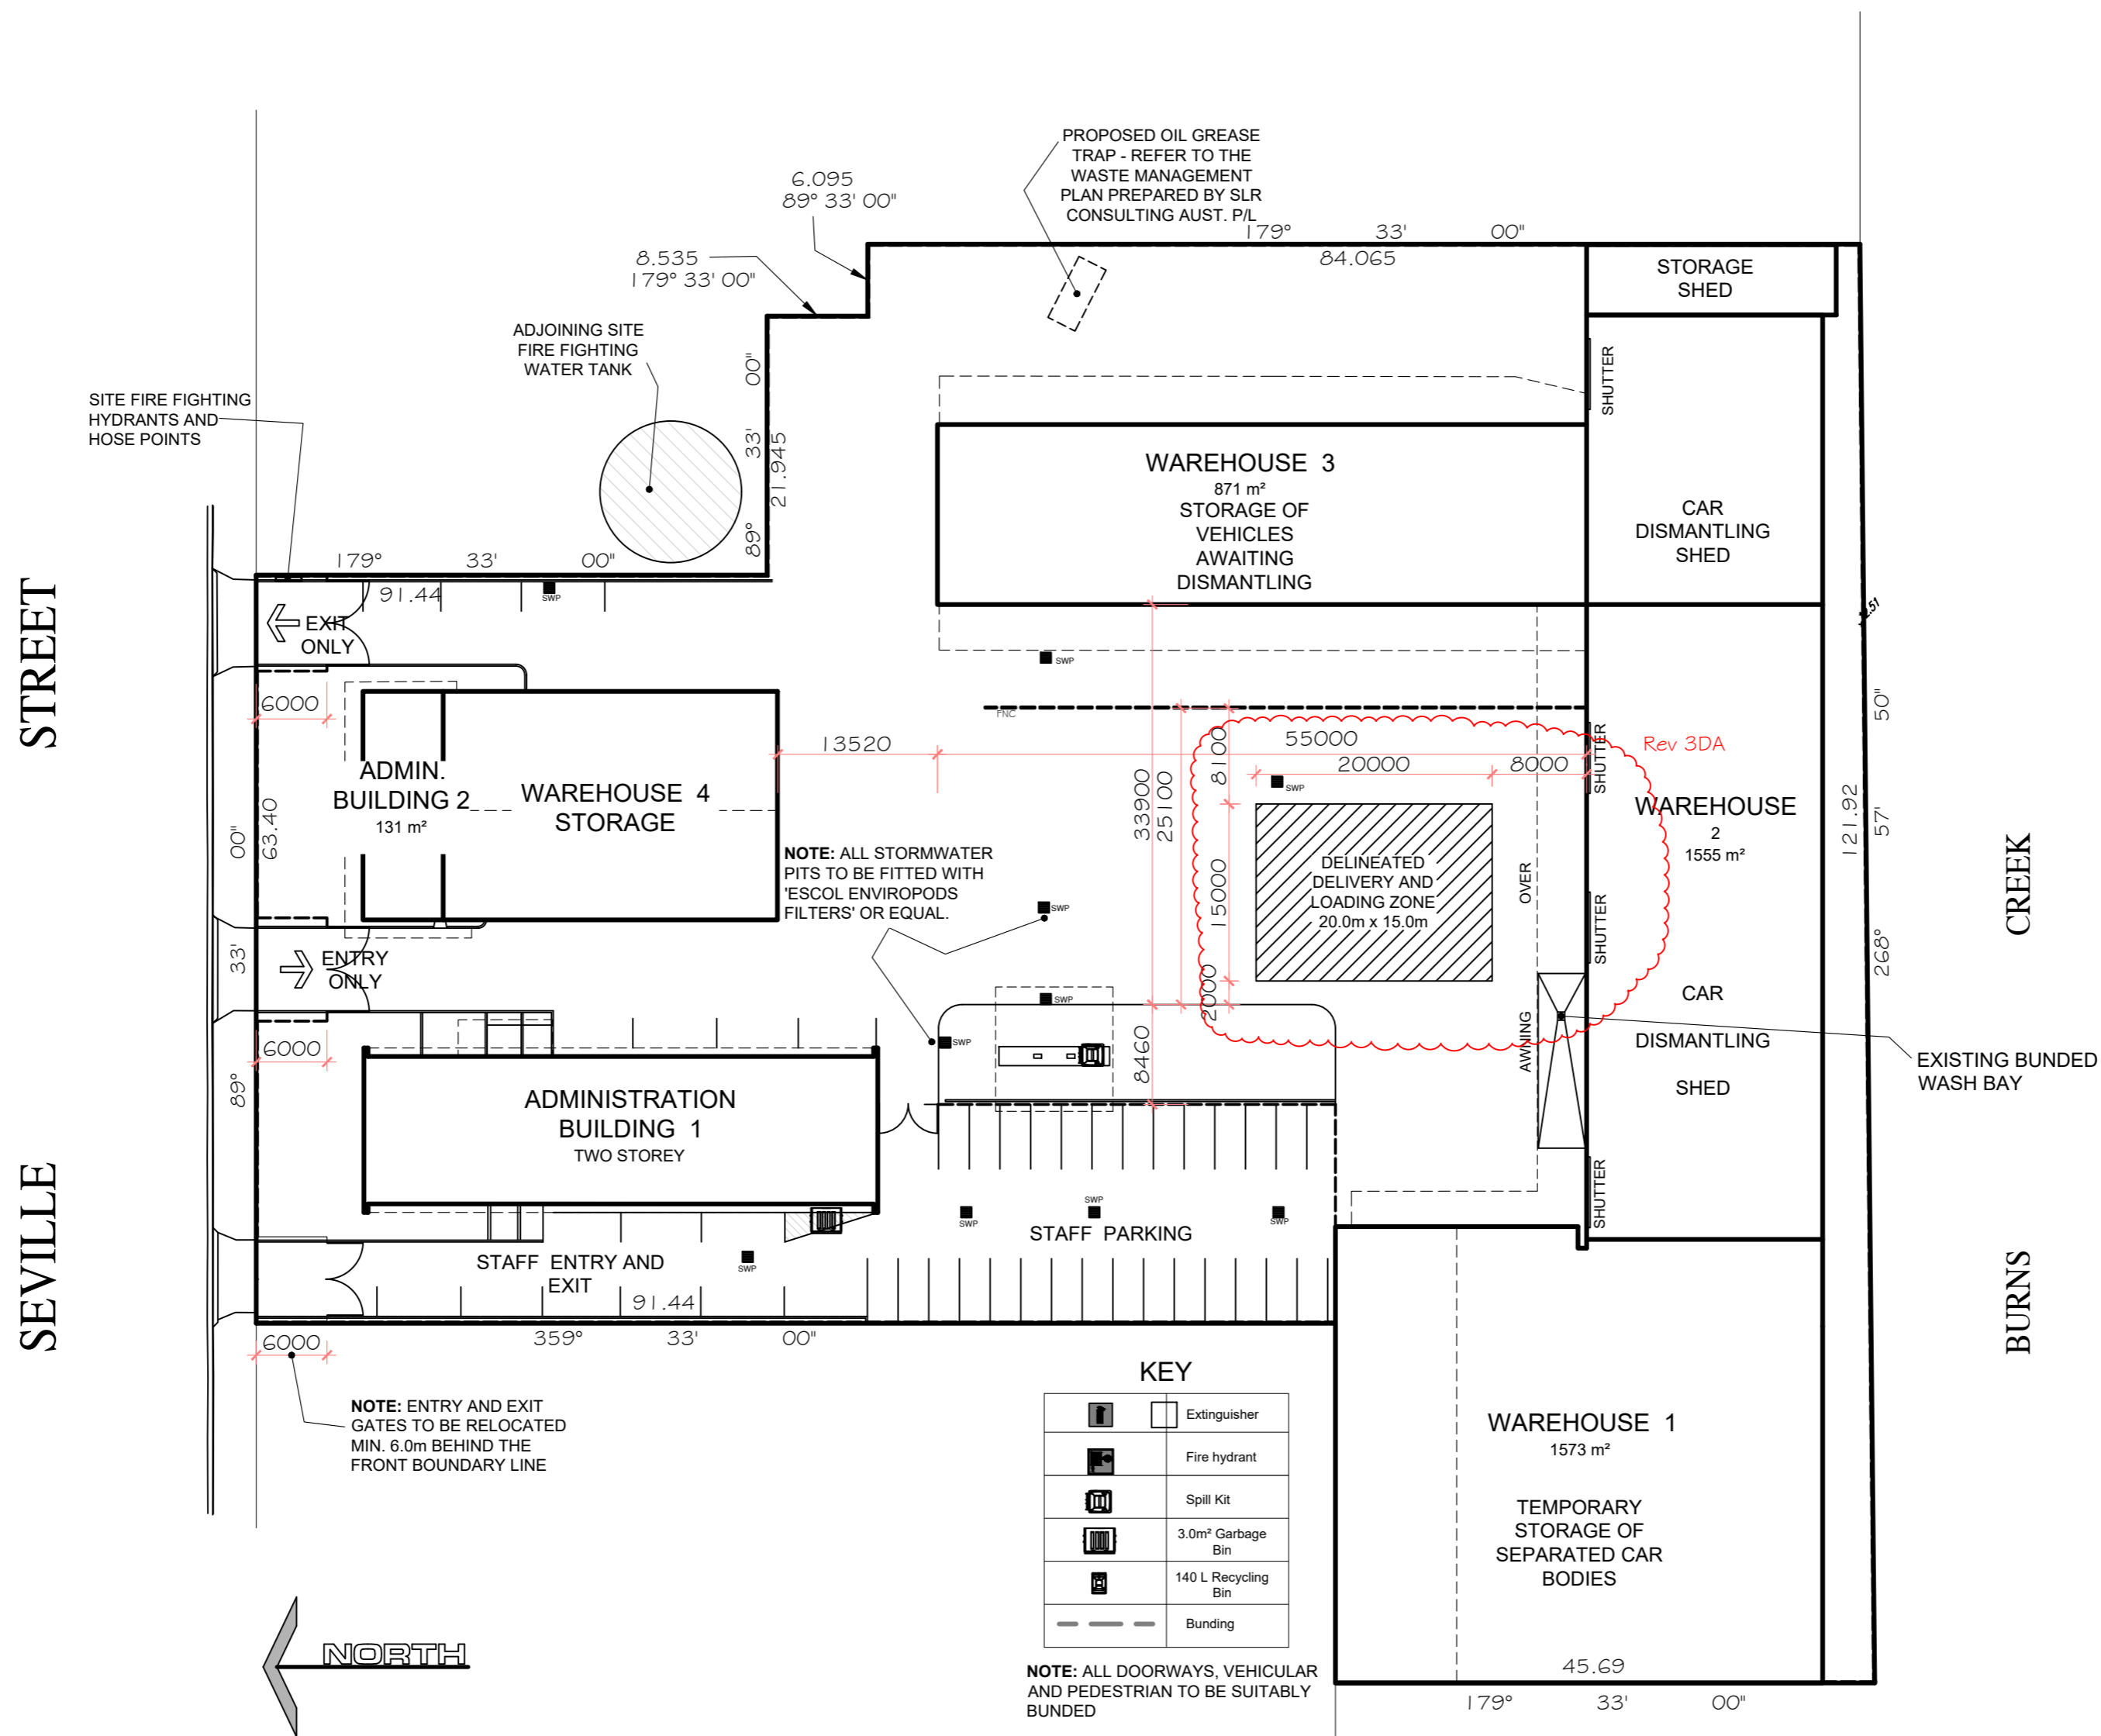

Rev. No.	Date	Comments
3DA	10.9.20	Amended for Council
2DA	18.8.20	Amended for Council
1DA	28.4.19	DA Issue

**Wayne Wilson**  
 ABN 20 214 071 779  
 Architectural Drafting  
 Lic: Bldg Supervisor 18779S Email: wayne.w51@bigpond.com

South Penrith NSW 2750  
 Ph: 0400 224 193


Reproduction of the whole or part of this document constitutes an infringement of copyright. The information, ideas and concepts contained in this document are confidential. The recipient (s) of this document is/are PROHIBITED from disclosing such information, ideas and concepts to any person without prior written consent of the COPYRIGHT holder.

**CLIENT:**  
 Hassani Investments Pty Ltd and  
 Hussain Group Investments Pty Ltd


**PROJECT SITE:**  
 Lot 10, DP 1090834  
 74 - 76 Seville Street,  
 FAIRFIELD EAST NSW 2165

DRAWING TITLE			
PROPOSED SITE LAYOUT			
Dwg. No.	Revision No.		
18-127-02	3DA		
Drawn:	Approved:	Date:	Scale:
W.Wilson		NOV 2018	1:500 @ A2


**PROJECT:**  
 PROPOSED RESOURCE RECOVERY FACILITY

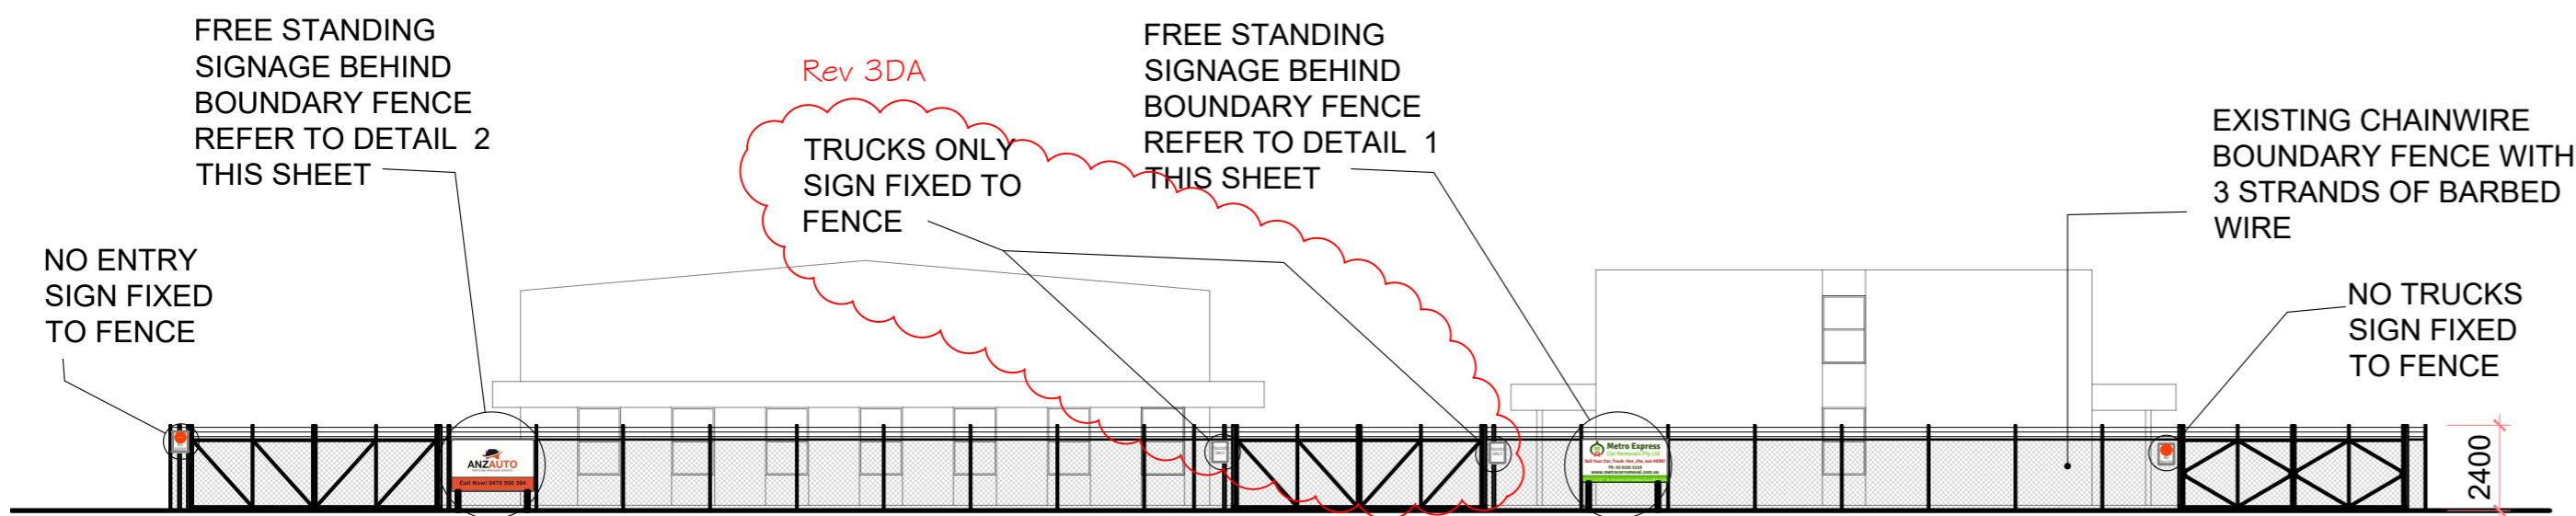


NORTH ELEVATION  
SEVILLE STREET VIEW

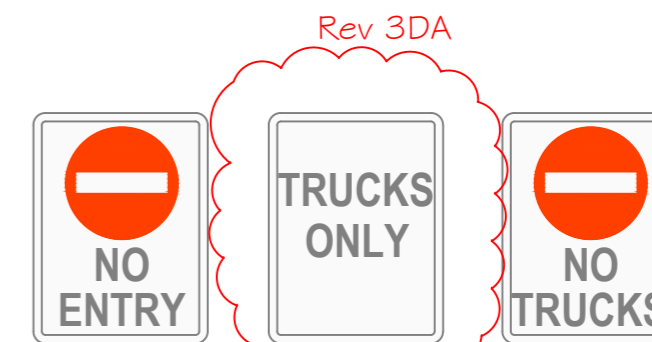


SIGN DETAILS

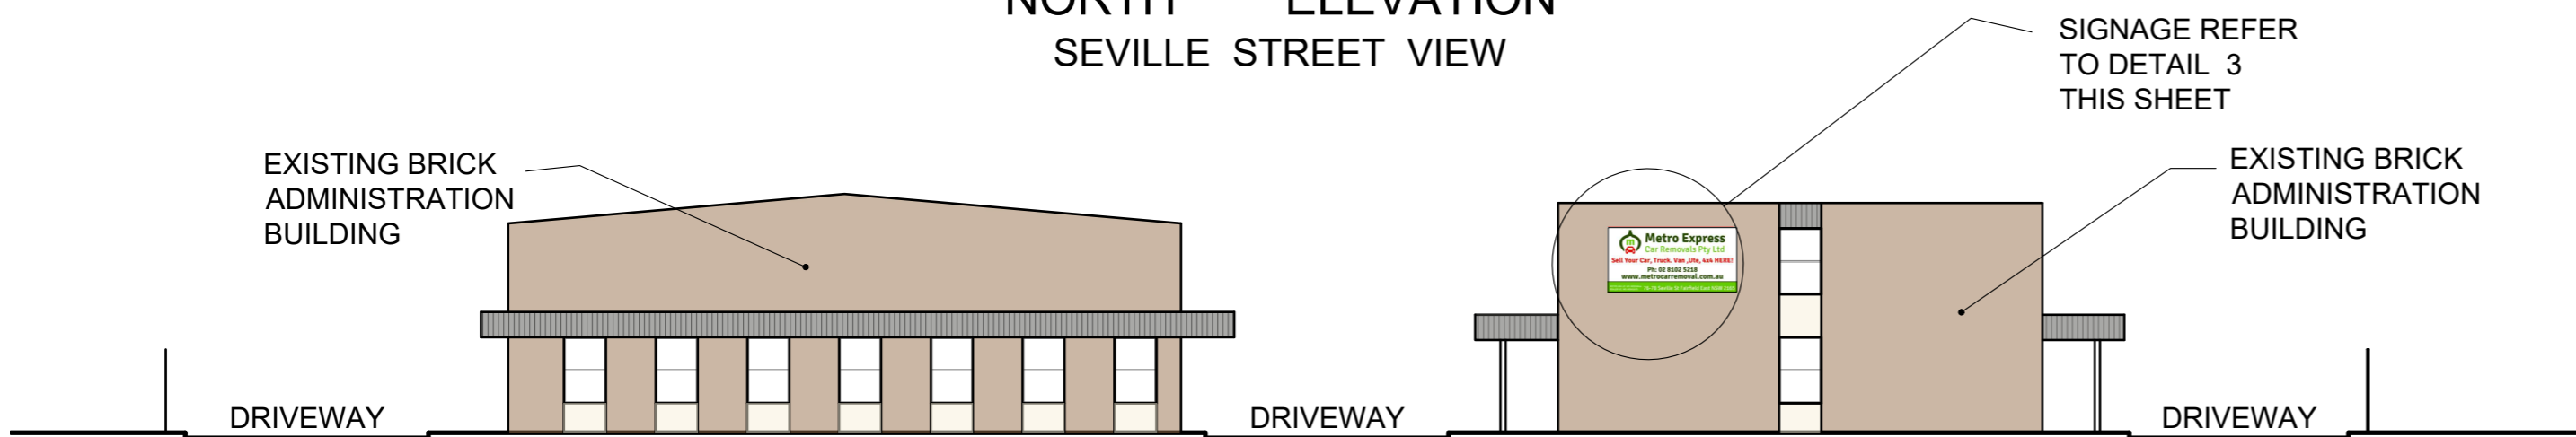


NORTH ELEVATION  
BUILDING ALIGNMENT

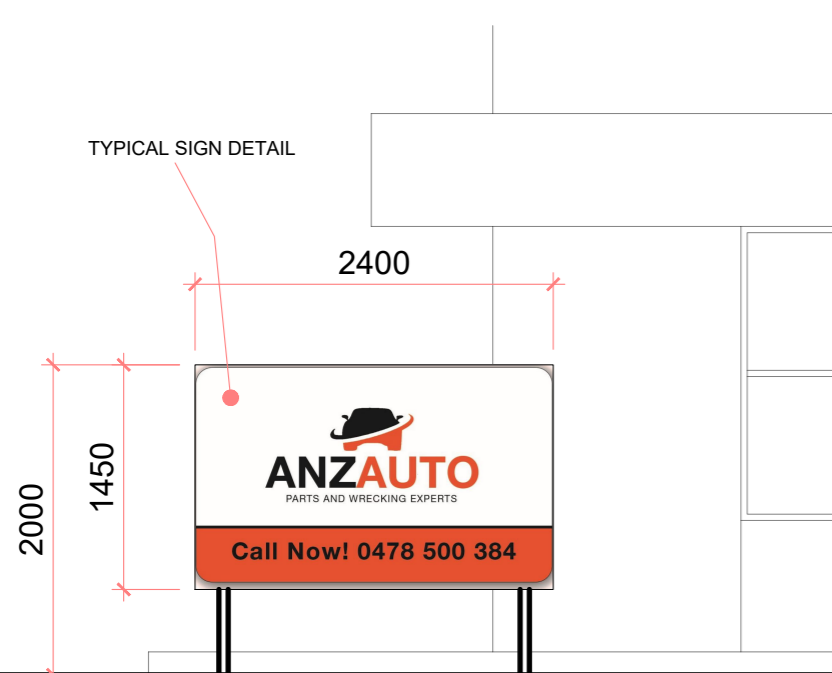

SIGNAGE DETAIL 1  
SEVILLE STREET VIEW  
EASTERN END

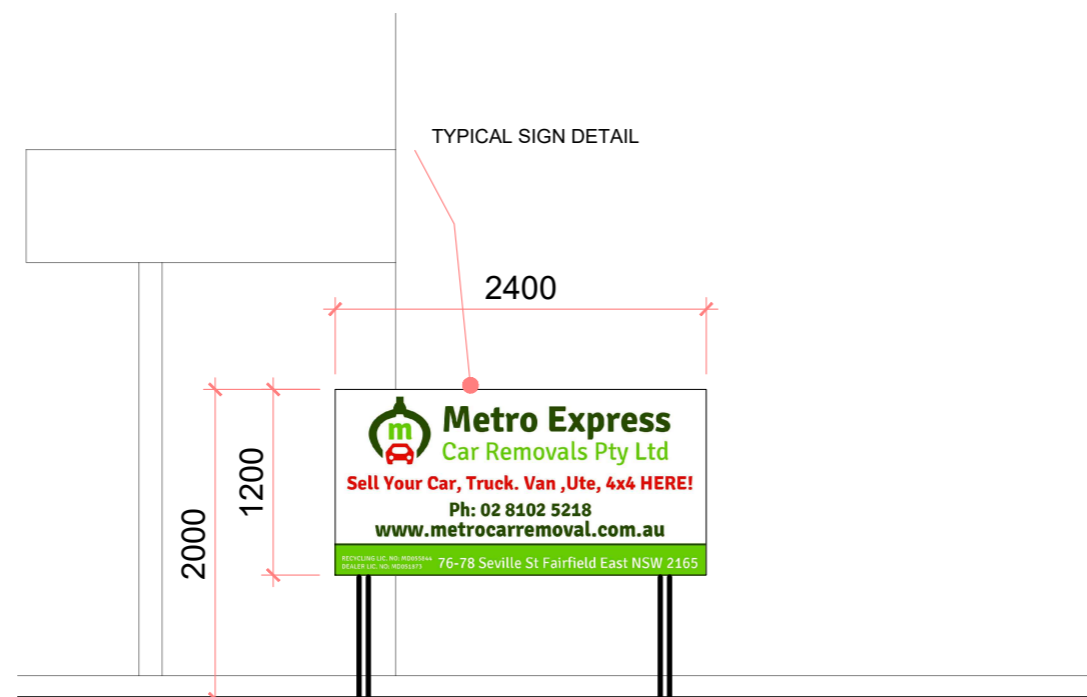


SIGNAGE DETAIL 2  
SEVILLE STREET VIEW  
WESTERN END

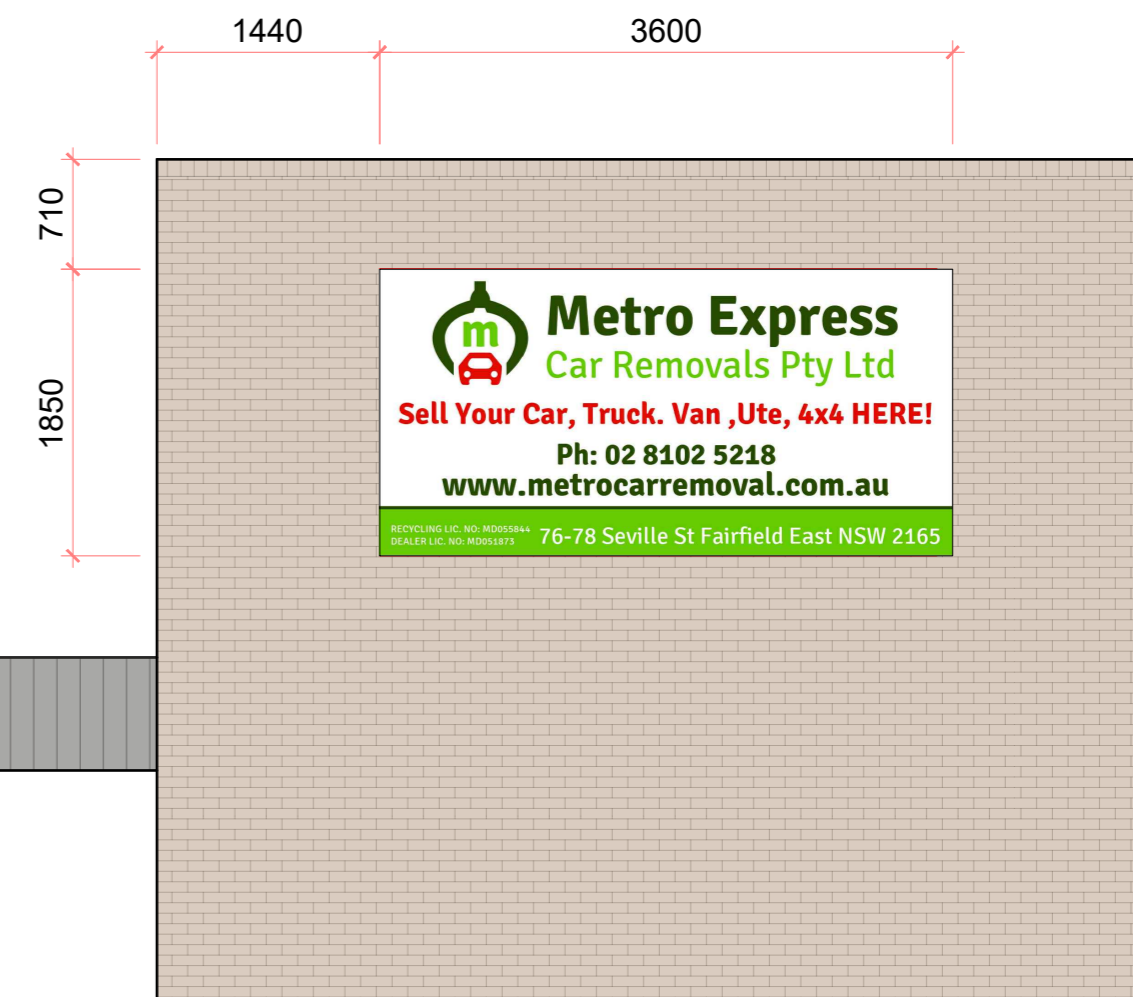

BUILDING SIGNAGE  
DETAIL 3  
SEVILLE STREET VIEW

<b>Wayne Wilson</b> ABN 20 214 071 779 Architectural Drafting Lic Bldg Supervisor 18779S South Penrith NSW 2750 Ph: 0400 224 193 Email: wayne.w51@bigpond.com			CLIENT: Hassani Investments Pty Ltd and Hussain Group Investments Pty Ltd PROJECT SITE: Lot 10, DP 1090834 74 - 76 Seville Street, FAIRFIELD EAST NSW 2165			DRAWING TITLE <b>ELEVATIONS &amp; SIGNAGE</b> Drg. No. <b>18-127-03</b> Drawn: W.Wilson Approved: W.Wilson Date: NOV 2018 Scale: 1:200 @ A2			PROJECT: <b>PROPOSED RESOURCE          RECOVERY FACILITY</b> Revision No. <b>3DA</b> Scale: 1:200 @ A2		
Rev. No.	Date	Comments	Drn.	3DA	10.9.20	Amended for Council	W.W.				
	2DA	18.8.20	W.W.								
	1DA	28.4.19	W.W.								

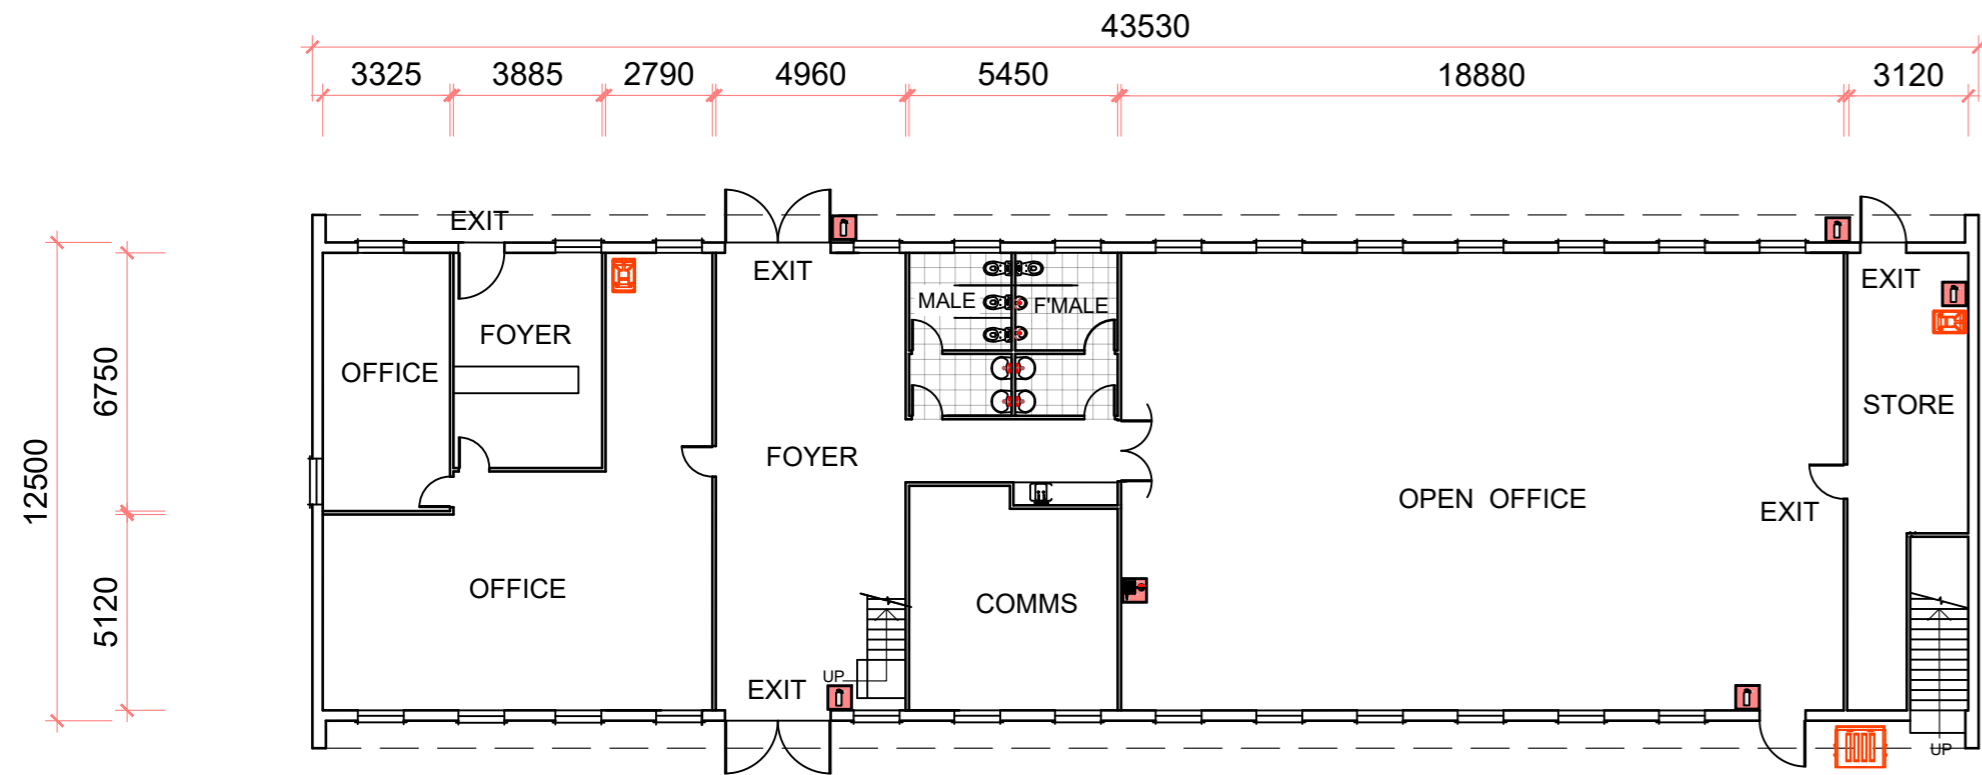


- Extinguisher
- Fire hydrant

**GROUND FLOOR**



**ADMINISTRATION BUILDING 2 AND WAREHOUSE 4**

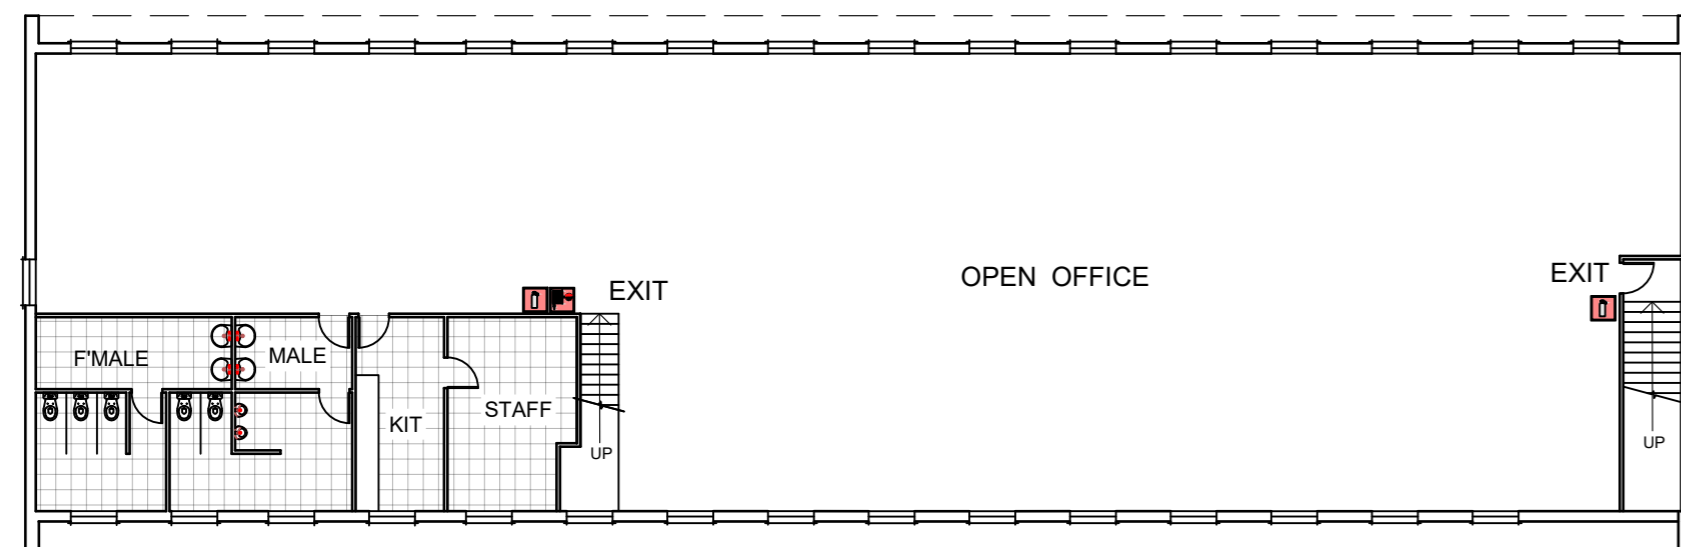

**FIRST FLOOR**


**ADMINISTRATION BUILDING 1**

**KEY**


		Extinguisher
		Fire hydrant
		Spill Kit
		3.0m <sup>2</sup> Garbage Bin
		140 L Recycling Bin
		Bunding

**NOTE: ALL DOORWAYS, VEHICULAR AND PEDESTRIAN TO BE SUITABLY BUNDED**

2DA 1DA	18.8.20 28.4.19	Amended for Council DA Issue	W.W. W.W.	Drn.	<b>Wayne Wilson</b> ABN 20 214 071 779 South Penrith NSW 2750 Architectural Drafting Ph: 0400 224 193 Lic Bldg Supervisor 18779S Email: wayne.w51@bigpond.com	CLIENT: <b>Hassani Investments Pty Ltd and Hussain Group Investments Pty Ltd</b>  PROJECT SITE: Lot 10, DP 1090834 74 - 76 Seville Street, FAIRFIELD EAST NSW 2165	DRAWING TITLE <b>ADMINISTRATION BUILDING</b>		PROJECT: <b>PROPOSED RESOURCE RECOVERY FACILITY</b>
							Drg. No. <b>18-127-04</b>	Revision No. <b>2DA</b>	Drawn: W.Wilson

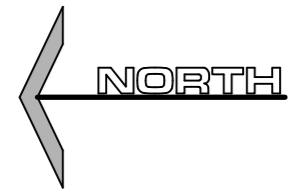

WAREHOUSE 2

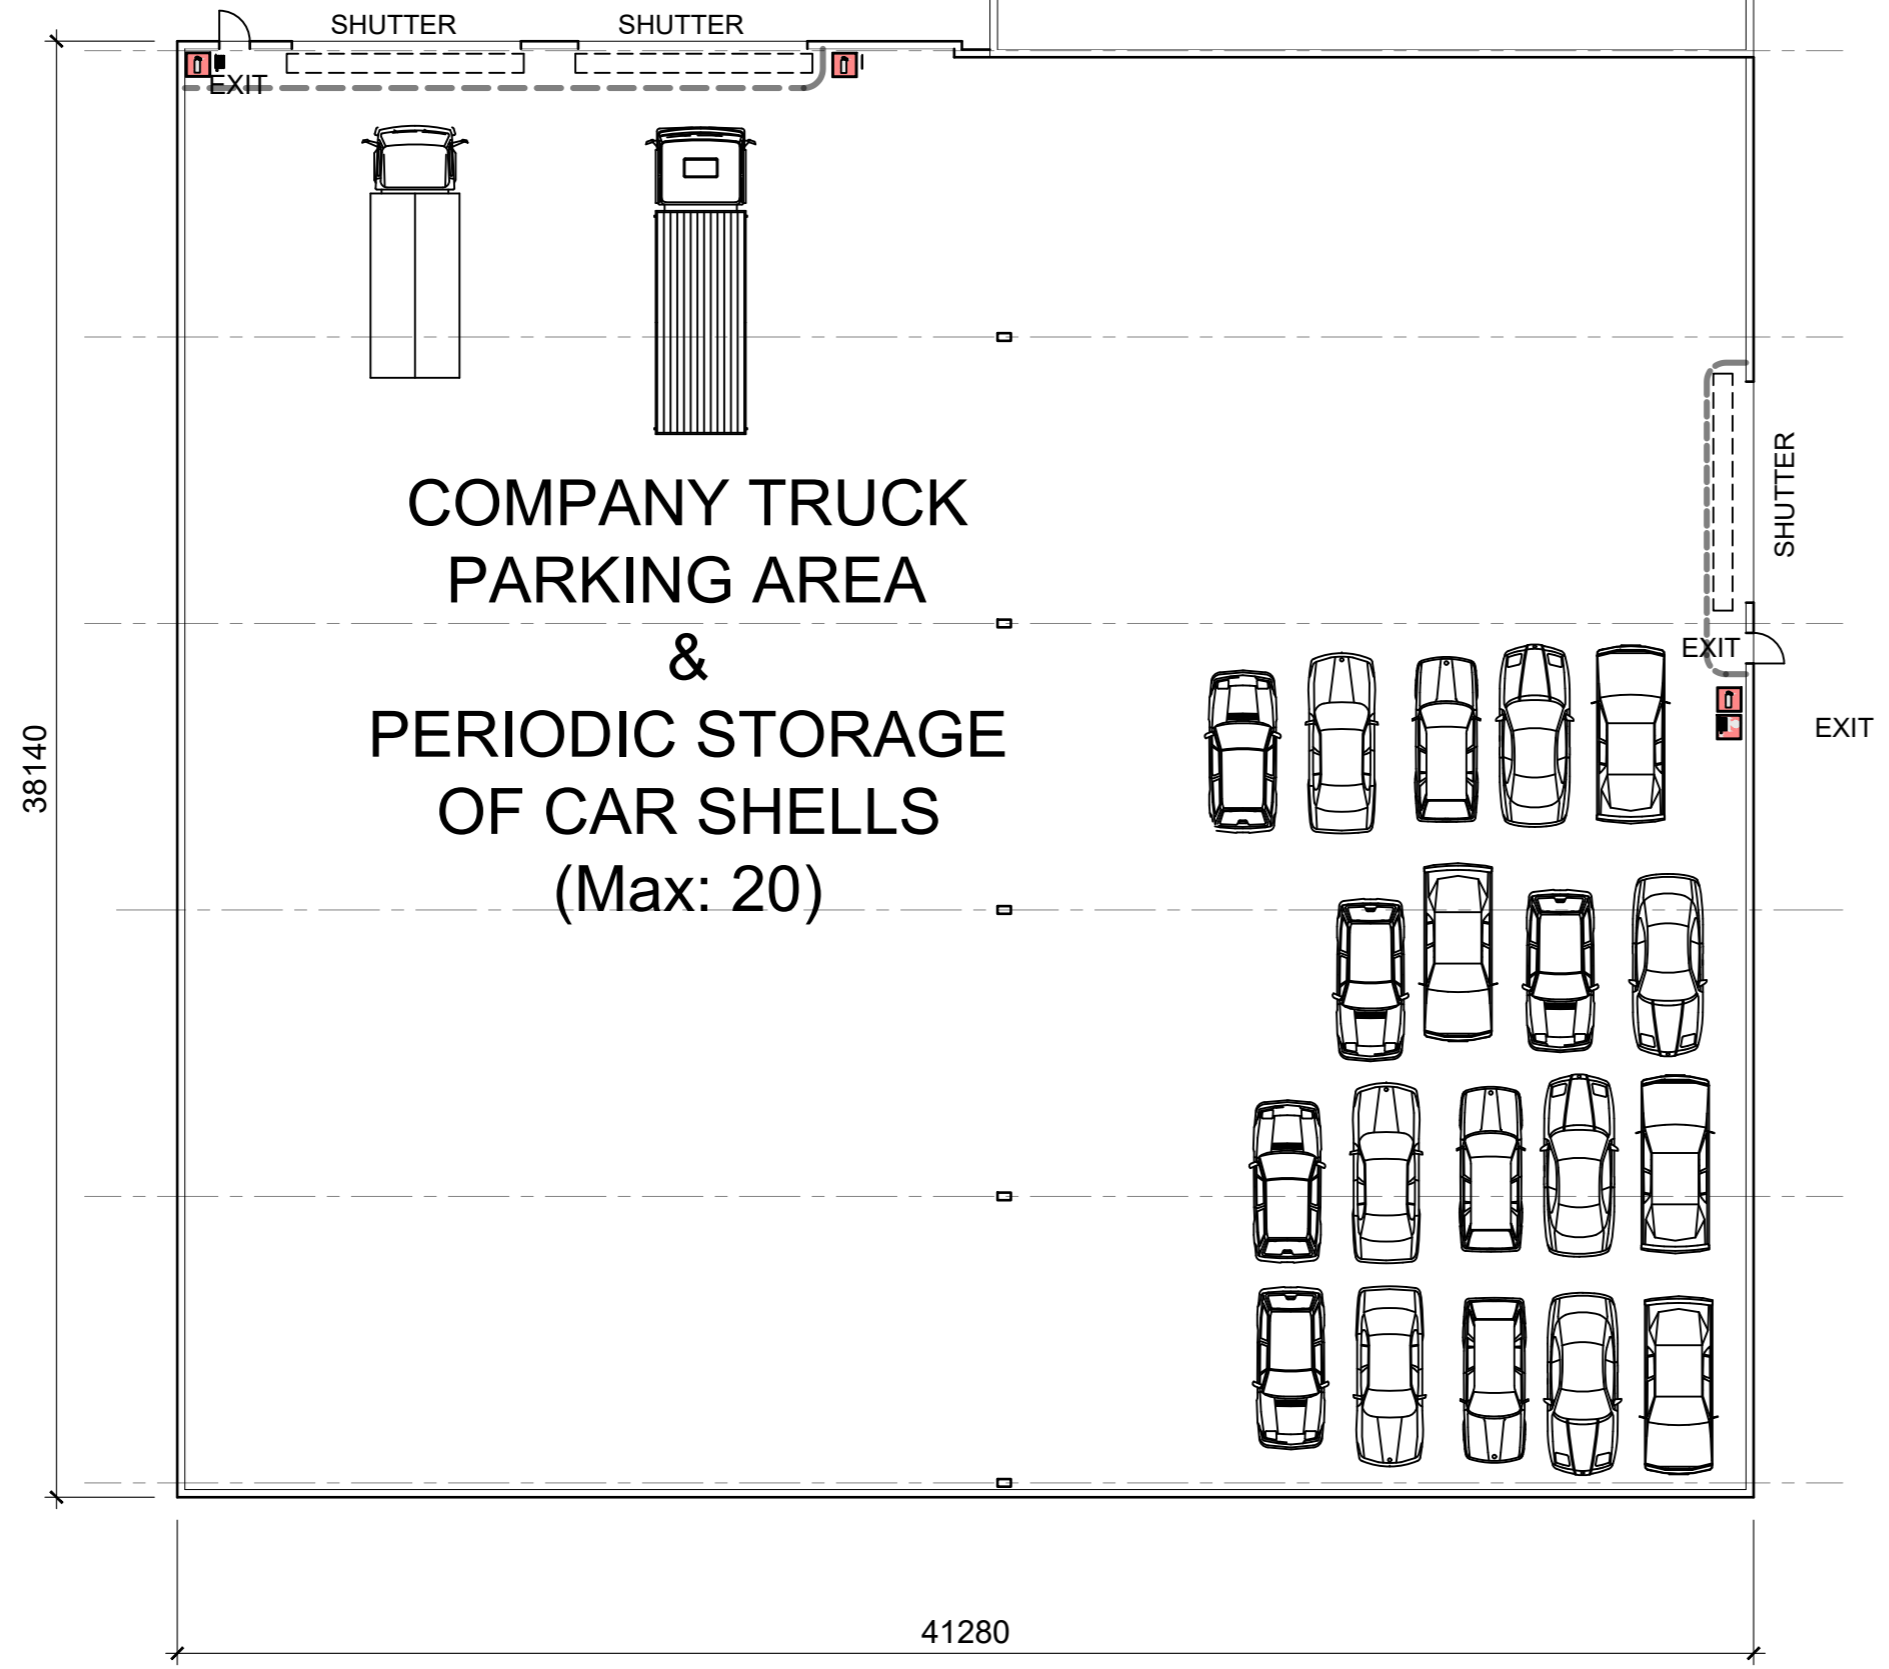

KEY

	Extinguisher
	Fire hydrant
	Spill Kit
	3.0m² Garbage Bin
	140 L Recycling Bin
	Bunding

**NOTE: ALL DOORWAYS, VEHICULAR AND PEDESTRIAN TO BE SUITABLY BUNDED**

Rev. No.	Date	Comments	Drn.
2DA 1DA	18.8.20 28.4.19	Amended for Council DA Issue	W.W. W.W.

**Wayne Wilson**  
 ABN 20 214 071 779  
 South Penrith NSW 2750  
 Architectural Drafting  
 Lic Bldg Supervisor 18779S  
 Email: wayne.w51@bigpond.com  
 Ph: 0400 224 193

Reproduction of the whole or part of this document constitutes an infringement of copyright. The recipient (s) of this document is/are PROHIBITED from disclosing such information, ideas and concepts to any person without prior written consent of the COPYRIGHT holder.

CLIENT:  
**Hassani Investments Pty Ltd and  
 Hussain Group Investments Pty Ltd**

PROJECT SITE:  
**Lot 10, DP 1090834  
 74 - 76 Seville Street,  
 FAIRFIELD EAST NSW 2165**


DRAWING TITLE <b>WAREHOUSE 1 LAYOUT</b>			
Org. No. <b>18-127-05</b>	Revision No. <b>2DA</b>		
Drawn: W.Wilson	Approved:	Date: NOV 2018	Scale: 1:200 @ A2

PROJECT:  
**PROPOSED RESOURCE  
 RECOVERY FACILITY**

WAREHOUSE 1  
Refer Drawing  
18-127-05

WAREHOUSE 3  
Refer Drawing  
18-127-07


WAREHOUSE 2

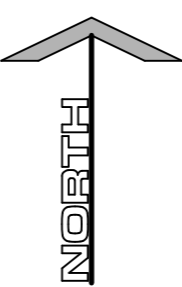

**KEY**


	Extinguisher
	Fire hydrant
	Spill Kit
	3.0m² Garbage Bin
	140 L. Recycling Bin
	Bunding

**NOTE: ALL DOORWAYS, VEHICULAR AND PEDESTRIAN TO BE SUITABLY BUNDED**

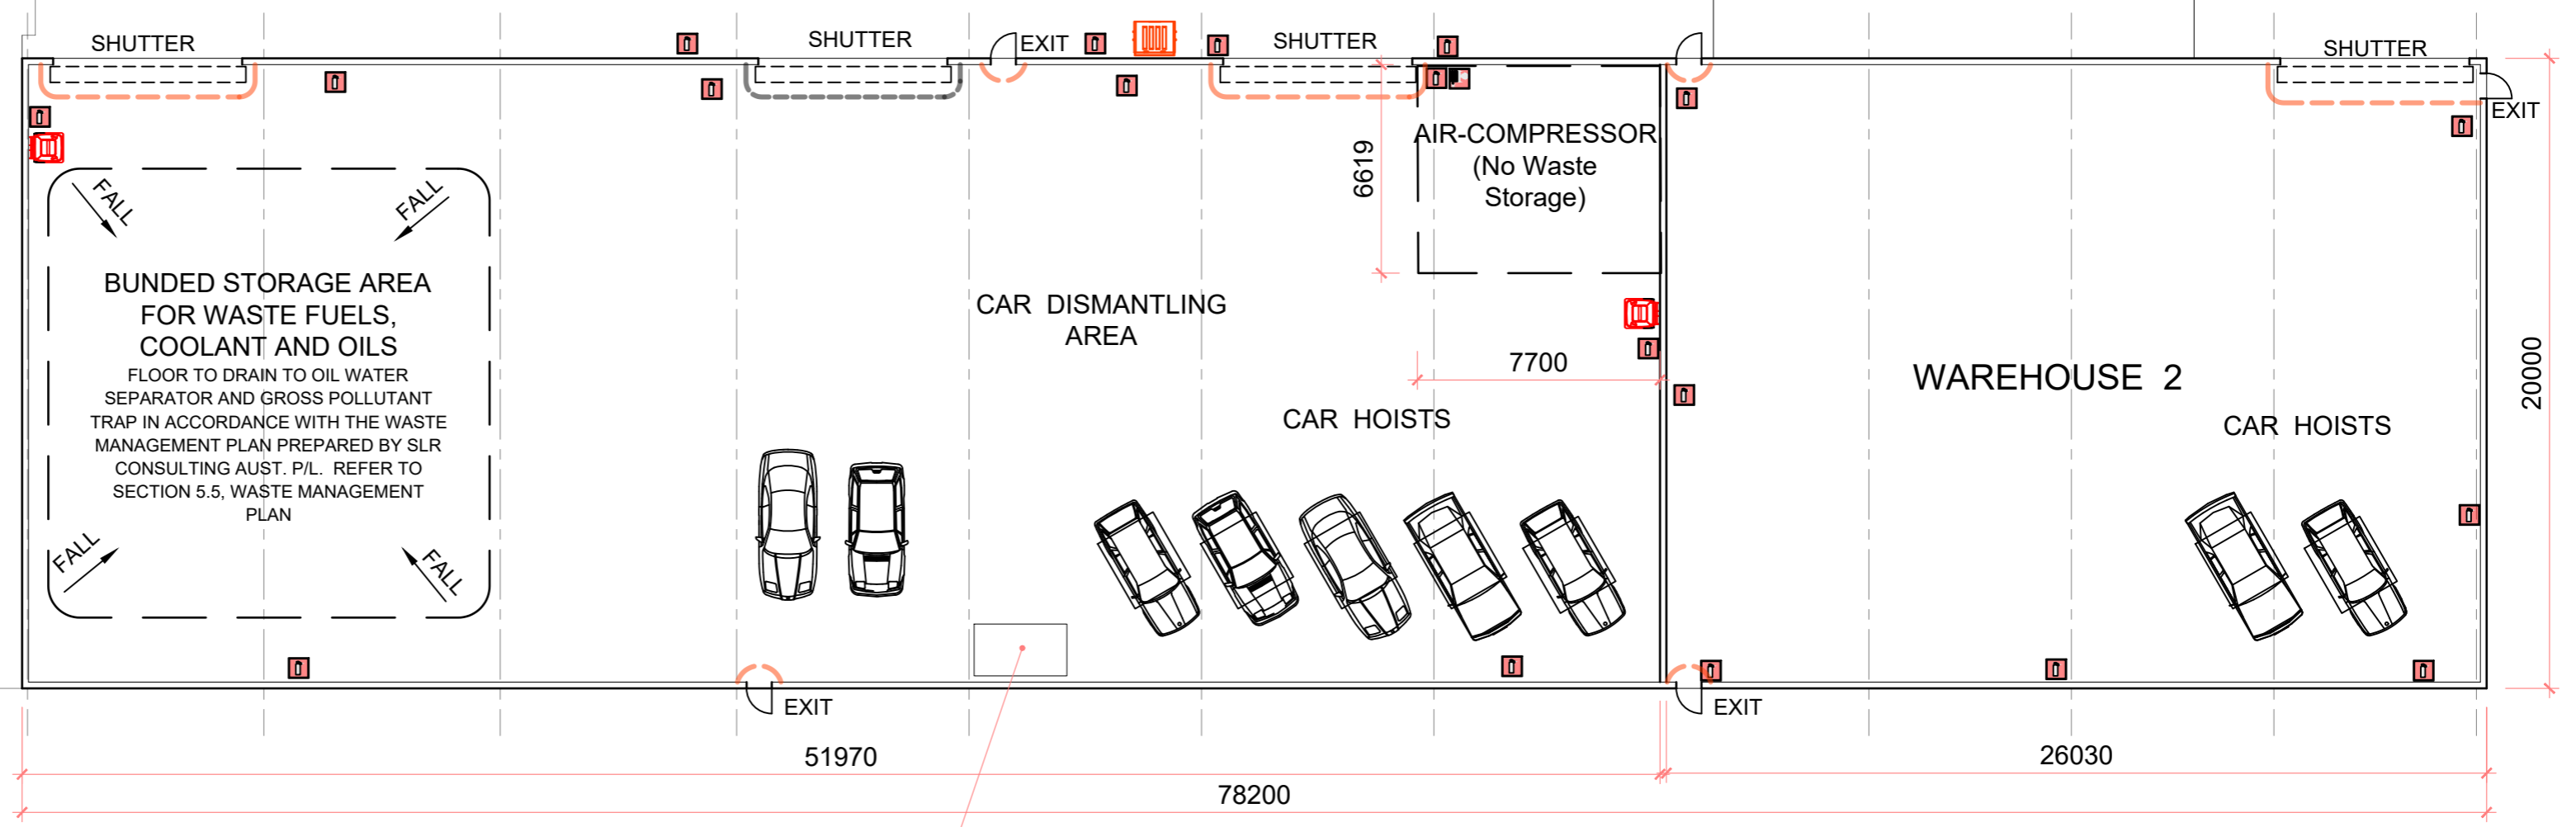

FIRST AID STATION AND SAFETY SHOWER

<b>Wayne Wilson</b> ABN 20 214 071 779 Architectural Drafting Lic Blng Supervisor 18779S South Penrith NSW 2750 Ph: 0400 224 193 Email: wayne.w51@bigpond.com			CLIENT: <b>Hassani Investments Pty Ltd and Hussain Group Investments Pty Ltd</b>		DRAWING TITLE <b>WAREHOUSE 2 LAYOUT</b>		PROJECT: <b>PROPOSED RESOURCE RECOVERY FACILITY</b>		
2DA 1DA	18.8.20 28.4.19	Amended for Council DA Issue	W.W. W.W.	PROJECT SITE: <b>Lot 10, DP 1090834          74 - 76 Seville Street,          FAIRFIELD EAST NSW 2165</b>		Drg. No. <b>18-127-06</b>	Revision No. <b>2DA</b>	Drawn: W.Wilson Approved: [Signature] Date: NOV 2018 Scale: 1:200 @ A2	
Rev. No.	Date	Comments	Drm.						

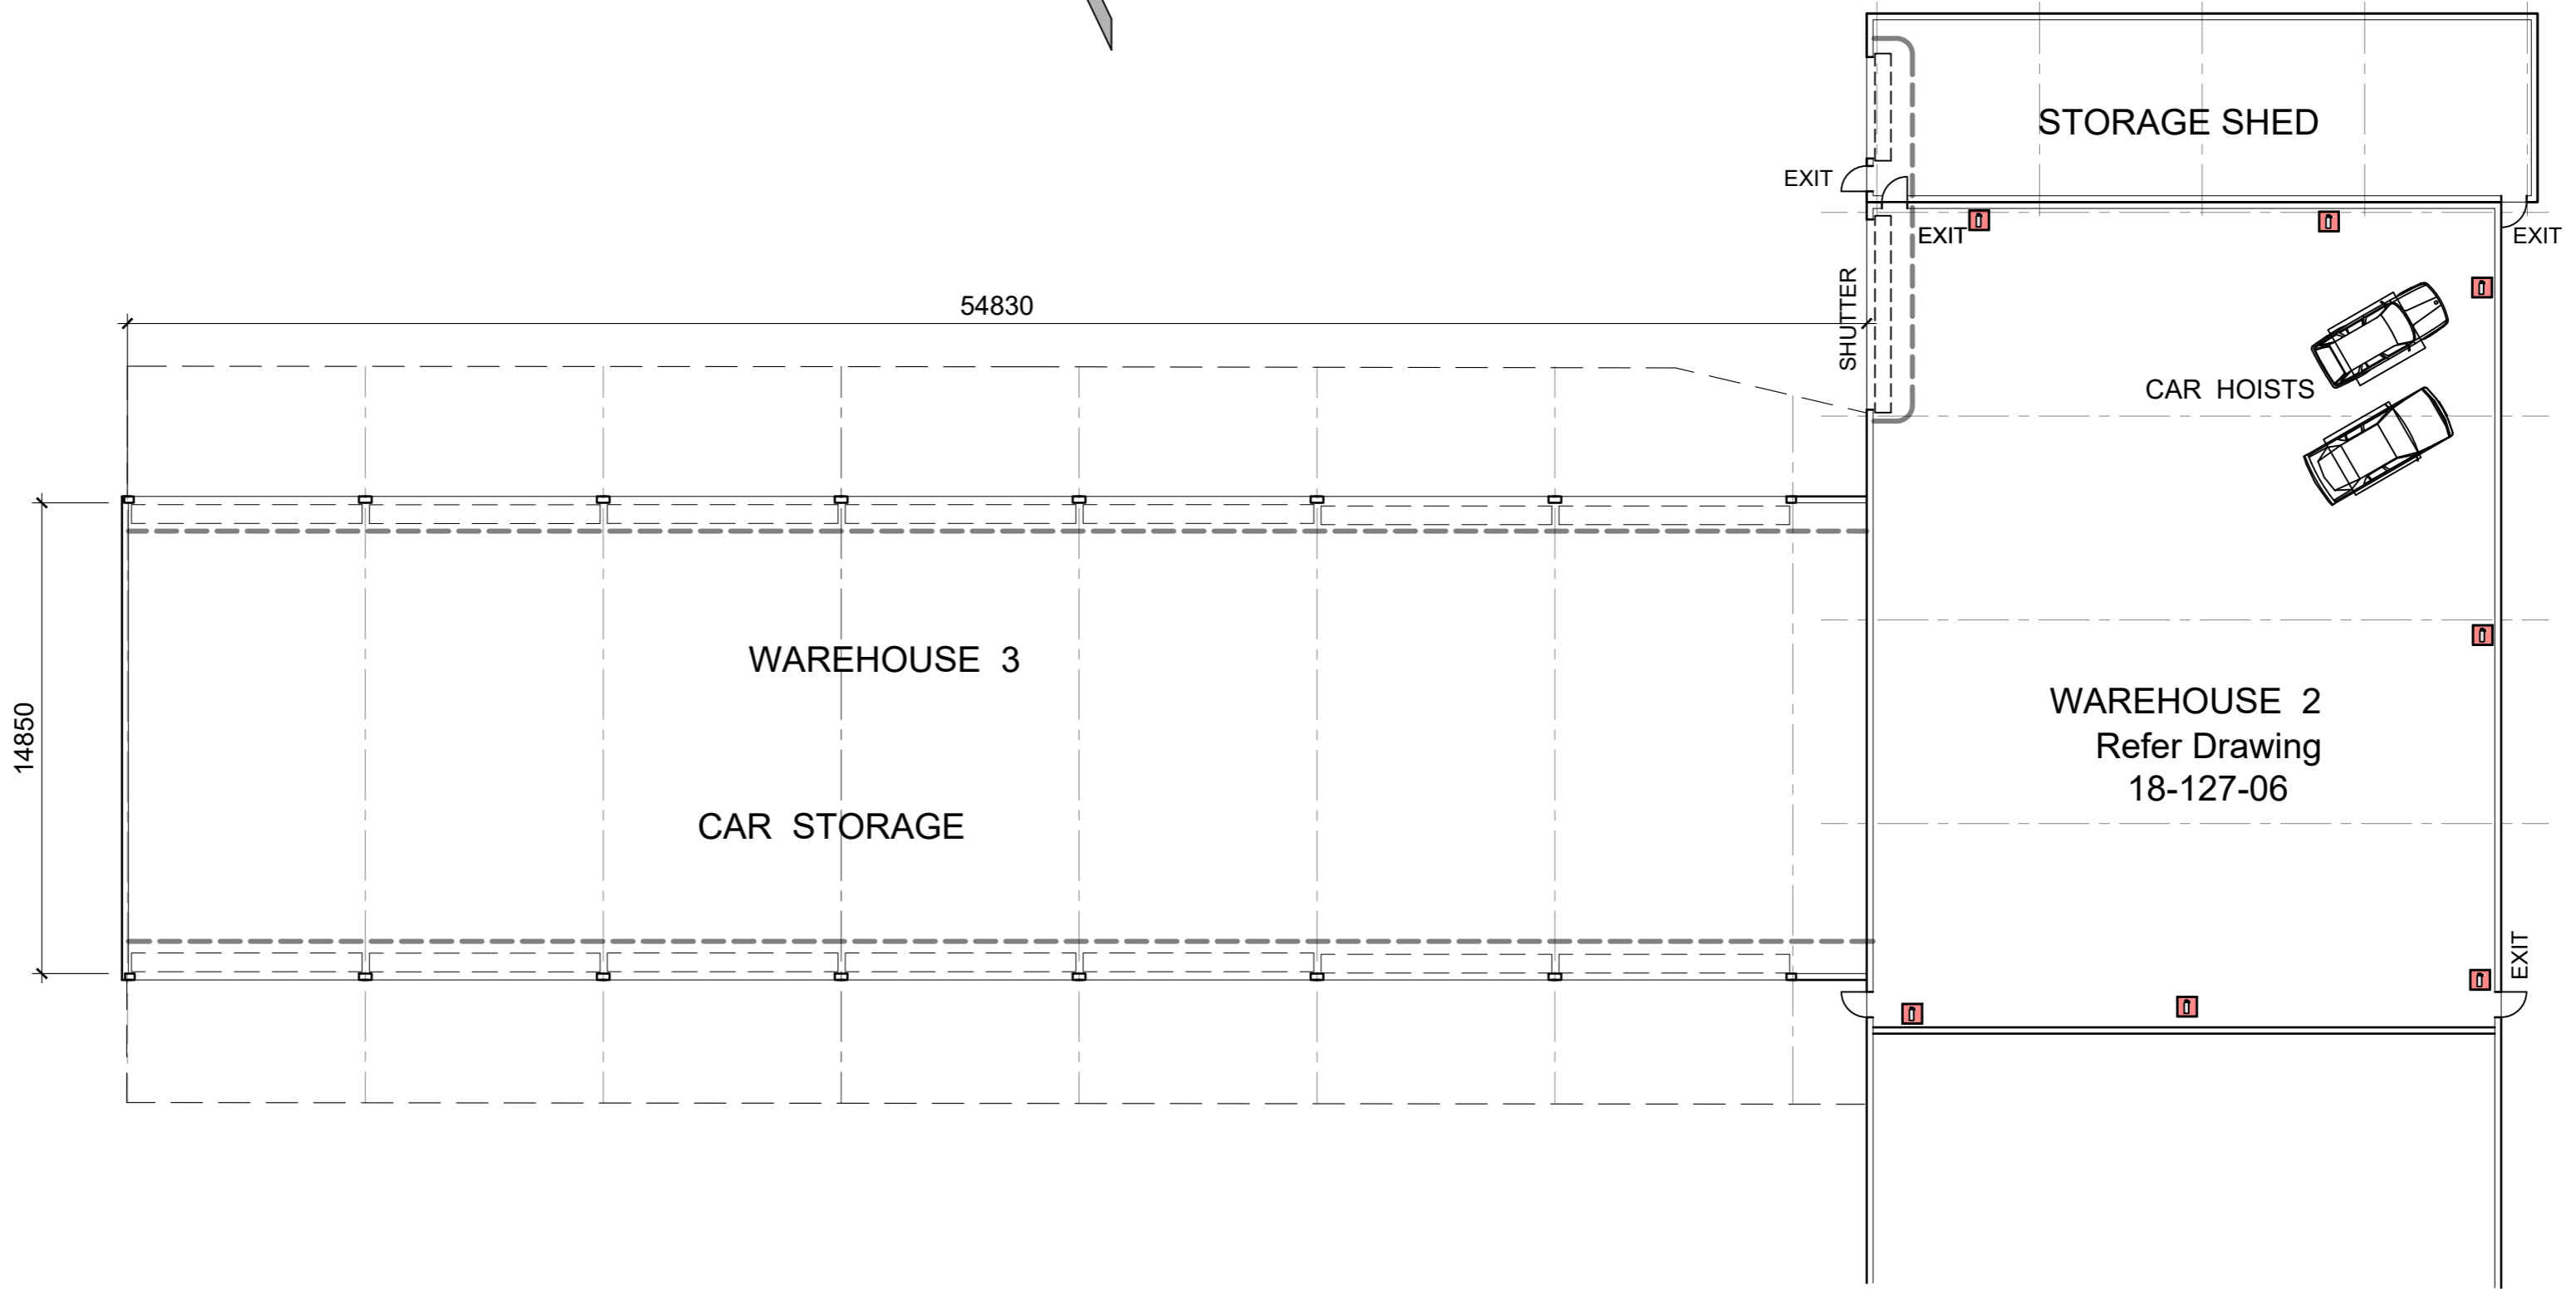

**KEY**

	Extinguisher
	Fire hydrant
	Spill Kit
	3.0m <sup>2</sup> Garbage Bin
	140 L Recycling Bin
	Bunding

**NOTE: ALL DOORWAYS, VEHICULAR AND PEDESTRIAN TO BE SUITABLY BUNDED**

<b>Wayne Wilson</b> ABN 20 214 071 779 South Penrith NSW 2750 Architectural Drafting Ph: 0400 224 193 Lic Bldg Supervisor 18779S Email: wayne.w51@bigpond.com			CLIENT: <b>Hassani Investments Pty Ltd and Hussain Group Investments Pty Ltd</b>		DRAWING TITLE <b>WAREHOUSE 3 LAYOUT</b>		PROJECT: <b>PROPOSED RESOURCE RECOVERY FACILITY</b>		
2DA 1DA	18.8.20 28.4.19	Amended for Council DA Issue	W.W. W.W.	PROJECT SITE: <b>Lot 10, DP 1090834 74 - 76 Seville Street, FAIRFIELD EAST NSW 2165</b>		Drg. No. <b>18-127-07</b>		Revision No. <b>2DA</b>	
Rev. No.	Date	Comments	Drm.	Drawn:	Approved:	Date:	Scale:		
				W.Wilson		NOV 2018	1:200 @ A2		