
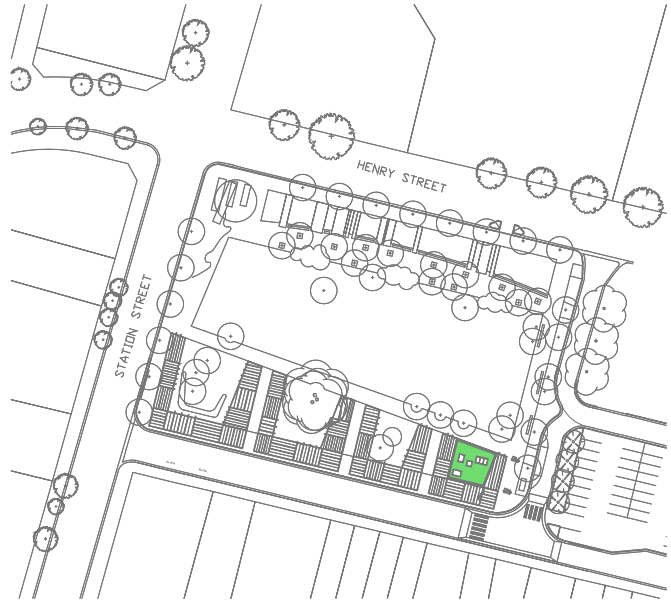


note	rev.	date	amendment	client	project	sheet	drawing no.
All dimensions and levels are to be checked on site prior to the commencement of work. Figured dimensions are to be taken in preference to scaling. Discrepancies are to be reported to the architect for clarification prior to commencement. All drawings are to be read in conjunction with the specification and consultant requirements.	A	9.12.2020	DA ISSUE	Penrith City Council	PENRITH CITY PARK	Amenities Floor Plan	DA-100
	B	30.04.2021	LEVELS, CONTEXT AND DOUBLE BRICK ADDED	LACOSTE + STEVENSON Architects	project no.	scale bar	issued date
	C	11.08.2021	AMENDED DA ISSUE	Level 4, 69 Reservoir Street Surry Hills NSW 2010 T +612 9310 1555 www.l-s.com.au Nominated Architect: David Stevenson NSW 6317	2003	0 1 5	11.08.2021
					drawn		rev.
					AR		C
					checked		
					TL		
					sheet size		
					1:100 @ A3		

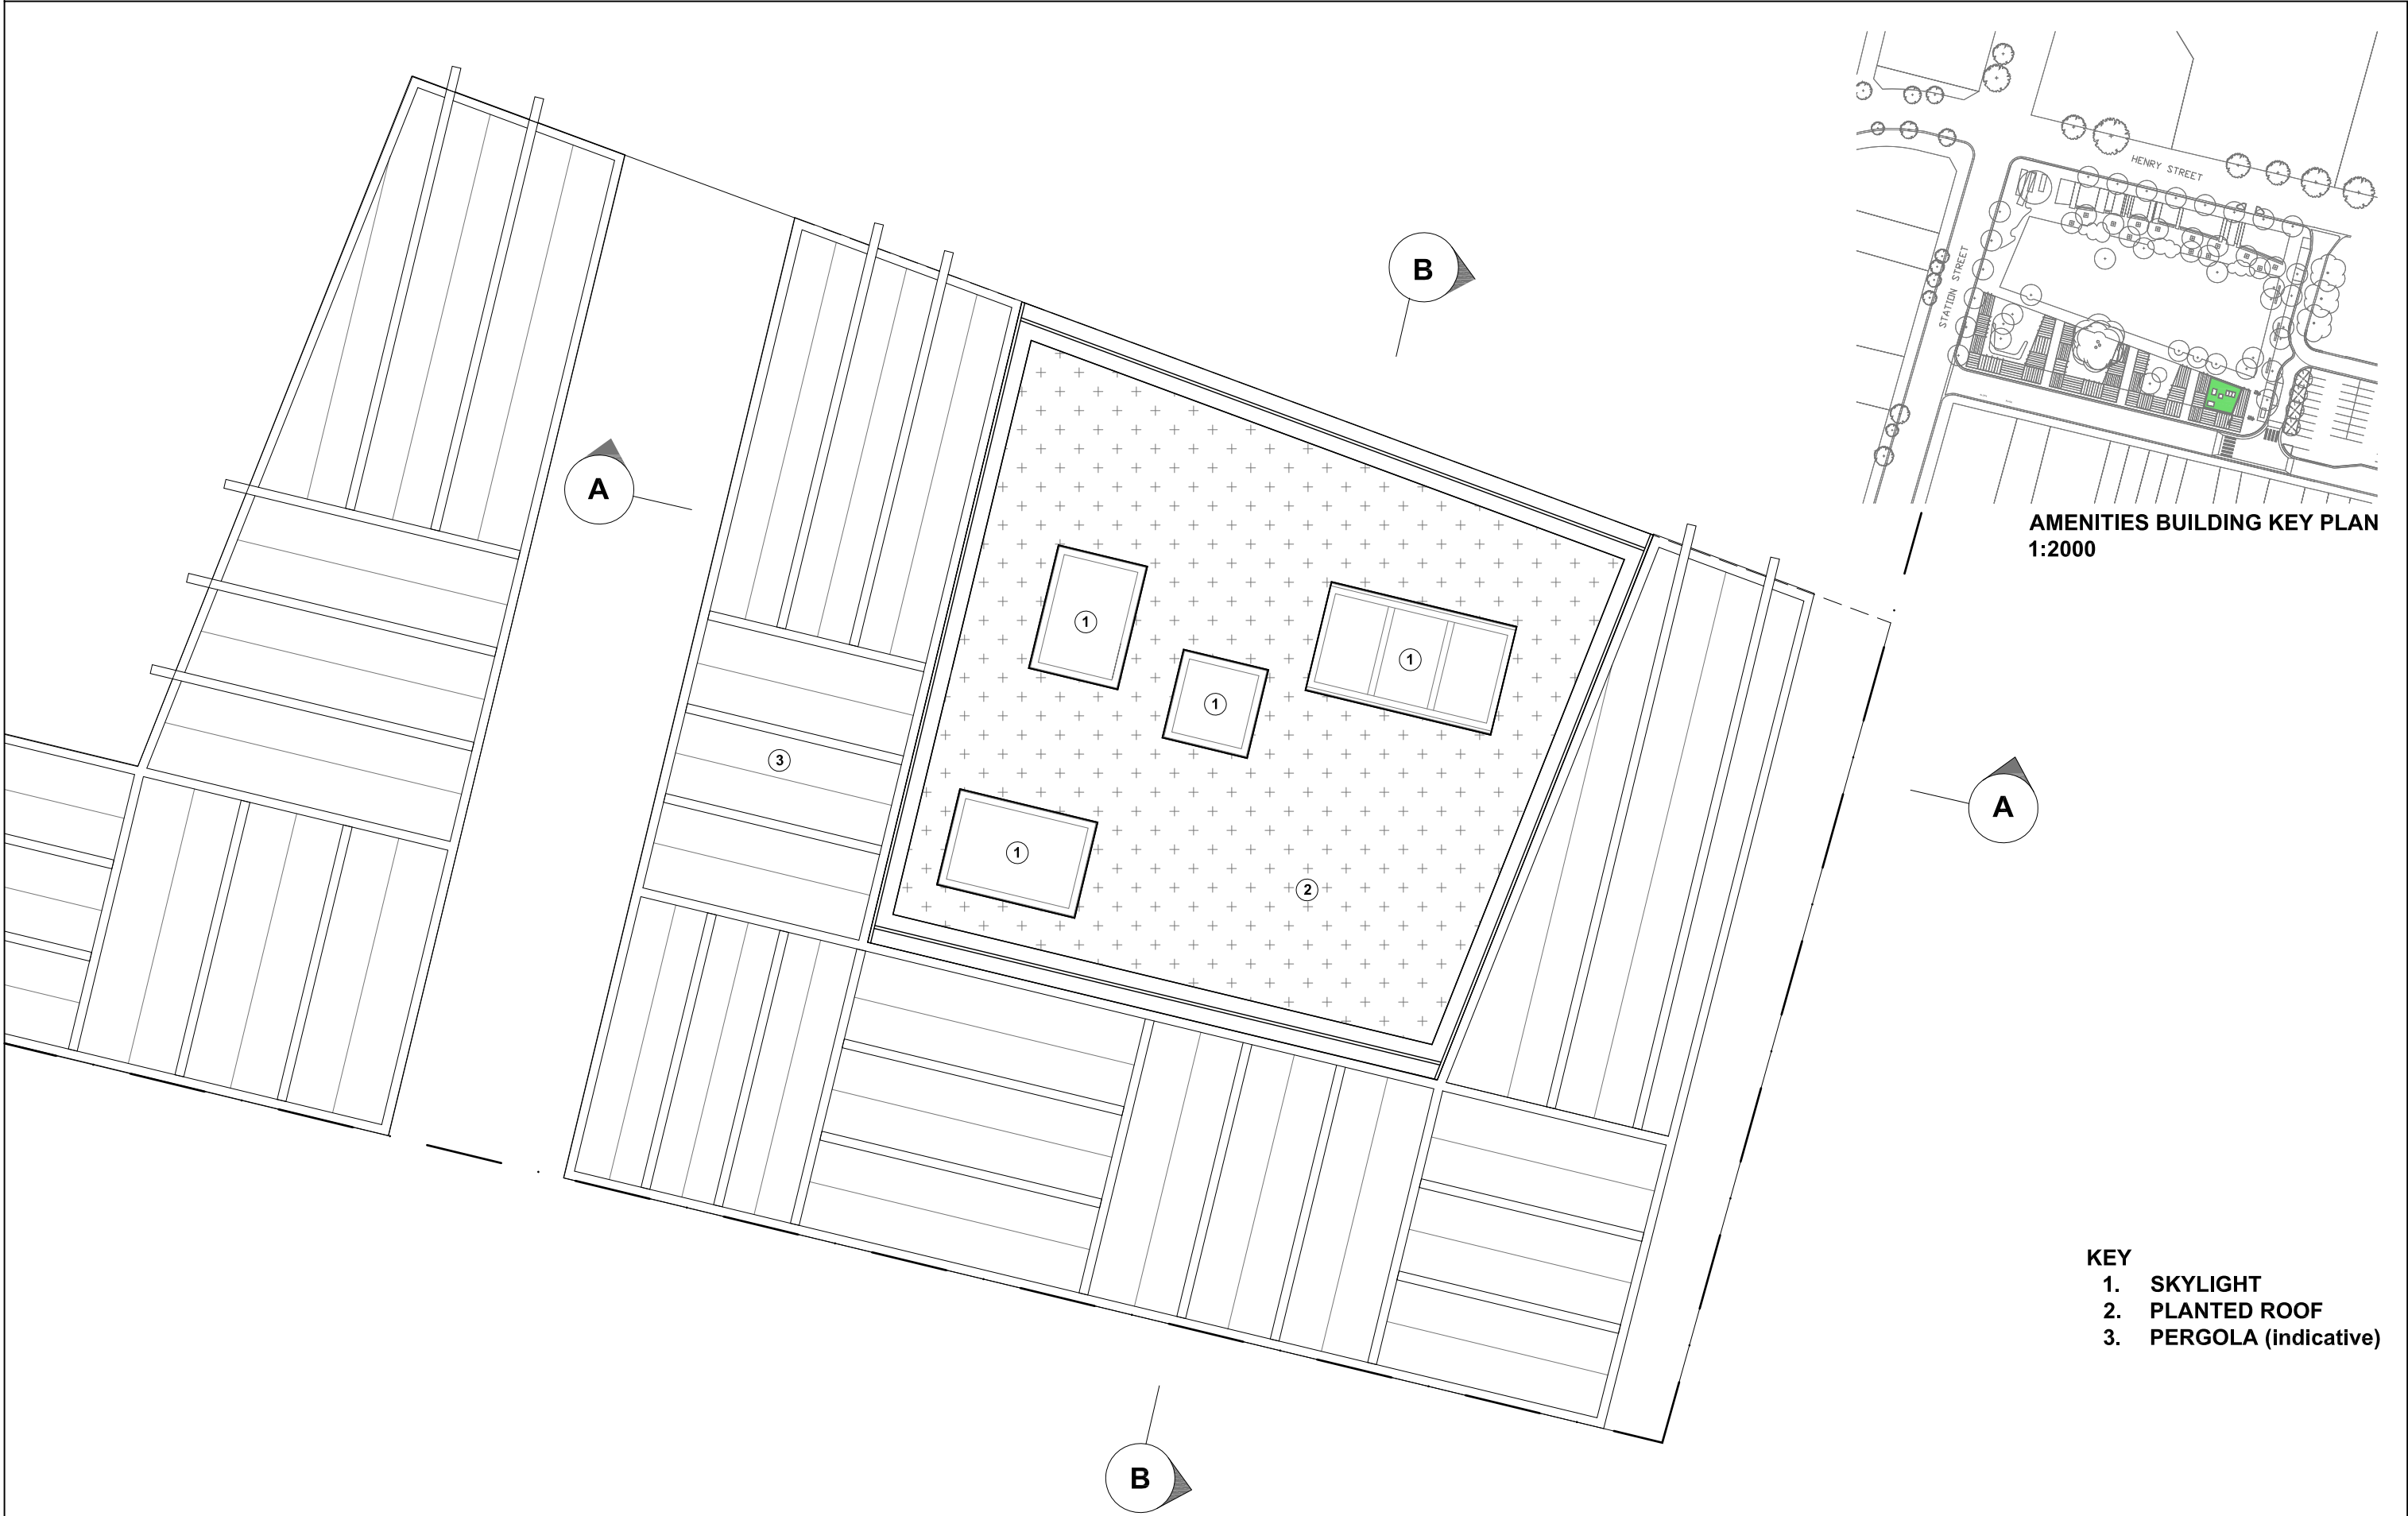

AMENITIES BUILDING KEY PLAN
1:2000

- KEY
- 1. SKYLIGHT
 - 2. PLANTED ROOF
 - 3. PERGOLA (indicative)


note	rev.	date	amendment	client	project	sheet	drawing no.
All dimensions and levels are to be checked on site prior to the commencement of work. Figured dimensions are to be taken in preference to scaling. Discrepancies are to be reported to the architect for clarification prior to commencement. All drawings are to be read in conjunction with the specification and consultant requirements.	A	9.12.2020	DA ISSUE	Penrith City Council LACOSTE + STEVENSON Architects Level 4, 69 Reservoir Street Surry Hills NSW 2010 T +612 9310 1555 www.l-s.com.au Nominated Architect: David Stevenson NSW 6317	PENRITH CITY PARK project no. 2003 drawn AR checked TL sheet size 1:100 @ A3	Amenities Roof Plan scale bar 0 1 5 N	DA-110 issued date 9.12.2020 rev. A

▽ RL 33.46

▽ RL 32.05

▽ RL 31.55

▽ RL 28.15

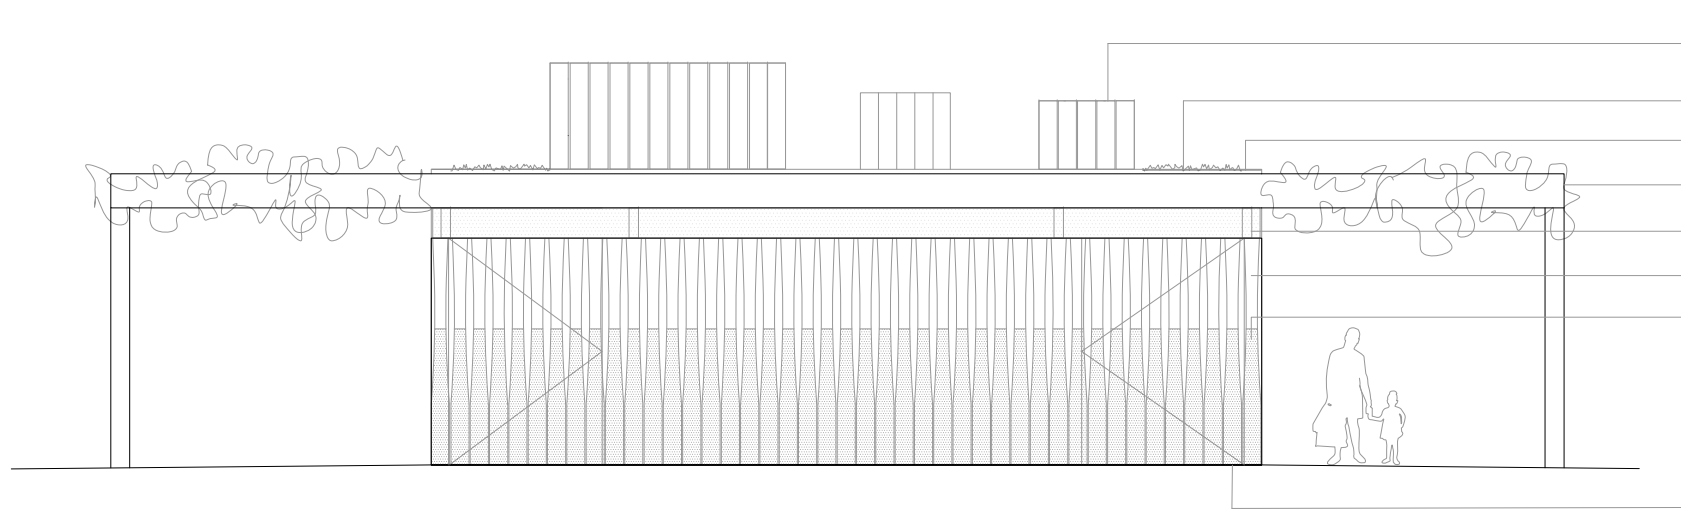


Northern Elevation

▽ RL 33.26

▽ RL 32.05

▽ RL 31.55

▽ RL 28.15

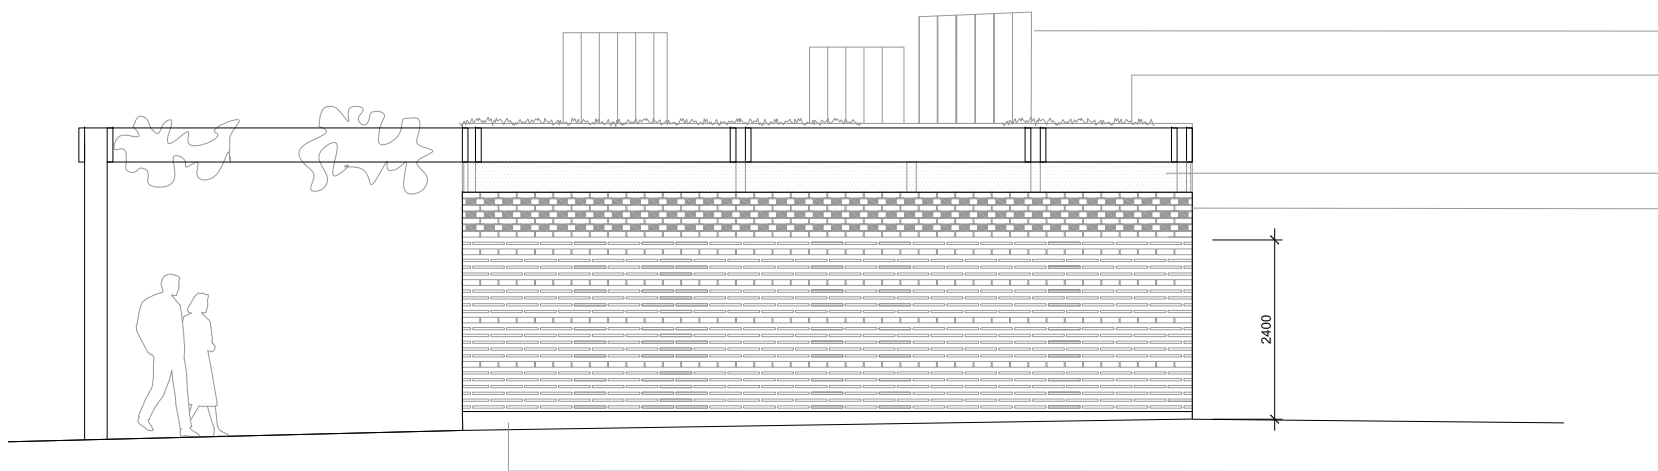

Eastern Elevation

SKYLIGHTS CLAD IN VERTICAL TIMBER BOARDS

PLANTED ROOF

PERGOLA TO JMD DESIGN

MESH TO OPENING ABOVE 3000 MM

OIL FINISH TO TIMBER ABOVE 1800 MM

PAINT FINISH TO TIMBER FROM FFL TO 1800 MM

OPENINGS IN TIMBER SCREEN VARY IN SIZE FROM 25 TO 120mm

SWING DOORS CLAD IN VERTICAL TIMBER BOARDS SHOWN CLOSED. DOORS HELD OPEN DURING HOURS OF OPERATION.

SKYLIGHTS CLAD IN VERTICAL TIMBER BOARD

PLANTED ROOF

MESH TO OPENING ABOVE 3000 MM

SALVAGED TERRACOTTA ROOF TILE AND BRICK WALL. HIT AND MISS BRICKS ABOVE 2400 MM FOR NATURAL VENTILATION

CONCRETE HOB

ANTI-GRAFFITI TREATMENT TO ALL FACADES


note	rev.	date	amendment	client	project				sheet		drawing no.	
All dimensions and levels are to be checked on site prior to the commencement of work. Figured dimensions are to be taken in preference to scaling. Discrepancies are to be reported to the architect for clarification prior to commencement. All drawings are to be read in conjunction with the specification and consultant requirements.	A	9.12.2020	DA ISSUE	Penrith City Council LACOSTE + STEVENSON Architects Level 4, 69 Reservoir Street Surry Hills NSW 2010 T +612 9310 1555 www.l-s.com.au Nominated Architect: David Stevenson NSW 6317	PENRITH CITY PARK				Amenities Elevation - North and East		DA-200	
	B	12.05.2021	NOTES ADDED AND ELEVATIONS AMENDED		project no.	drawn	checked	sheet size	scale bar	issued date	rev.	
	C	11.08.2021	AMENDED DA ISSUE		2003	SS	AR	1:100 @ A3	<div><div></div><div>0</div><div>1</div><div>5</div></div>	11.08.2021	C	

▽ RL 33.46

▽ RL 32.05

▽ RL 31.55

▽ RL 28.15

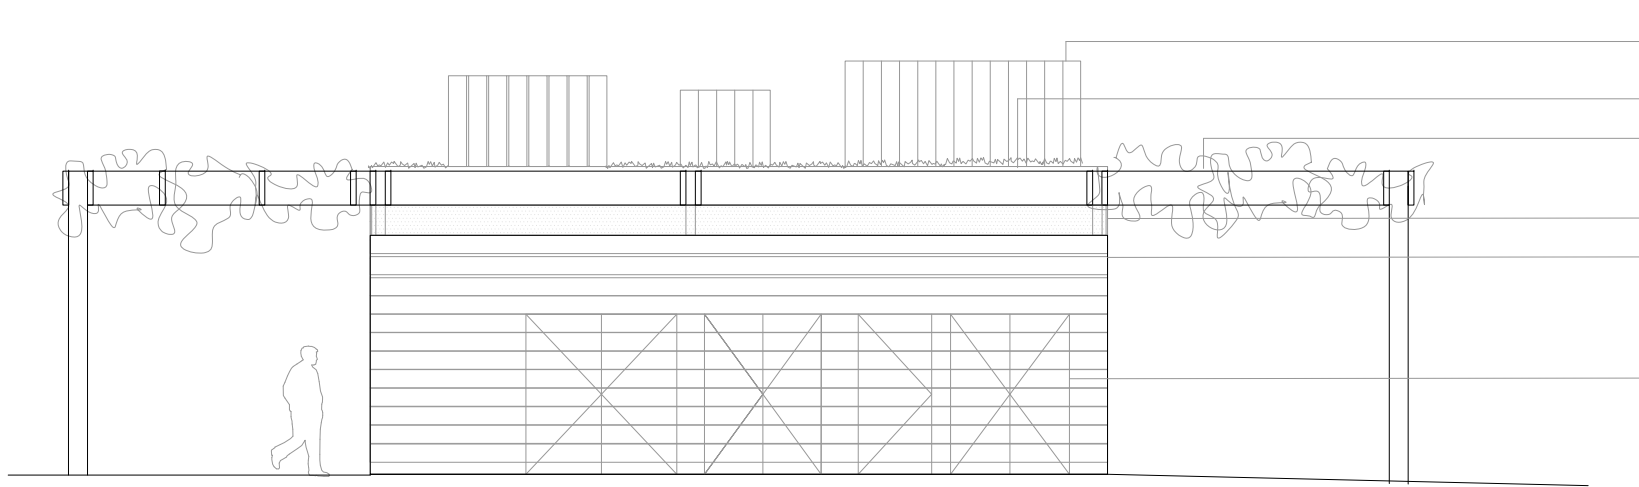


Southern Elevation

▽ RL 33.26

▽ RL 32.05

▽ RL 31.55

▽ RL 28.15

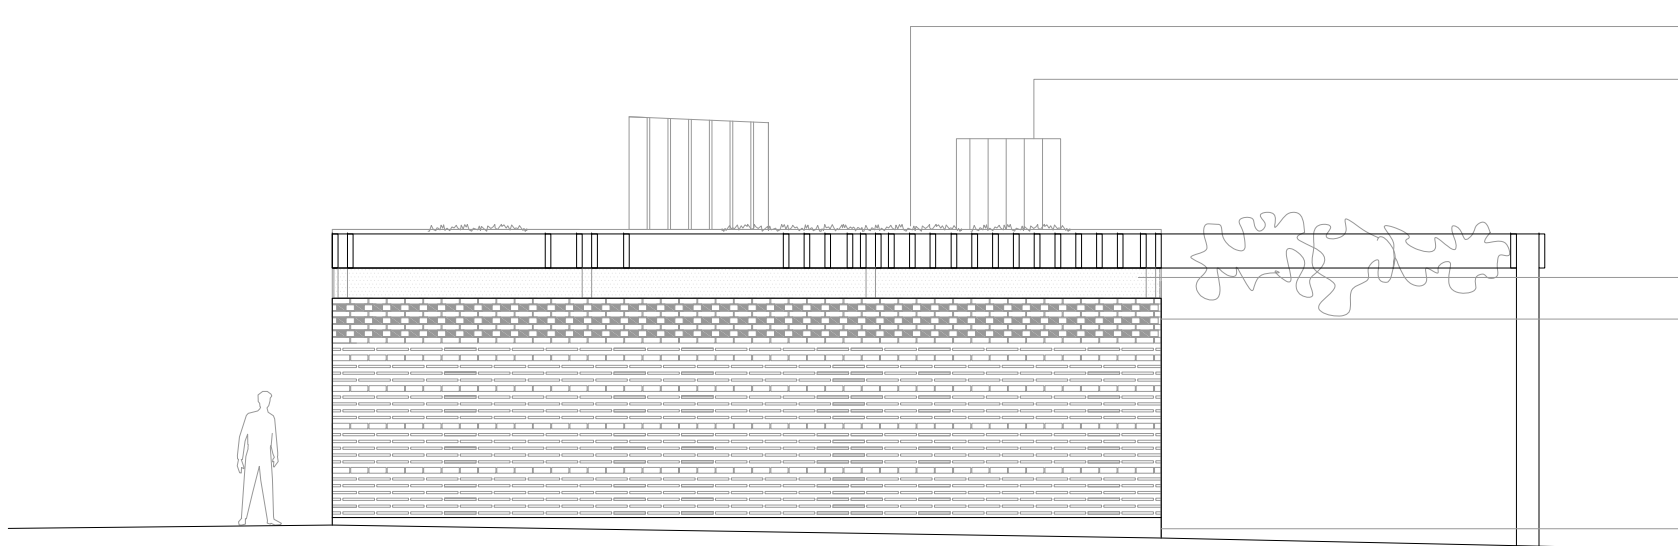

Western Elevation

SKYLIGHTS CLAD IN VERTICAL TIMBER BOARDS

PLANTED ROOF

PERGOLA TO JMD DESIGN

MESH TO OPENING

HORIZONTAL TIMBER CLADDING WITH PAINT FINISH. OPENINGS ABOVE 2700 MM FOR NATURAL VENTILATION

DOORS CLAD IN HORIZONTAL TIMBER BOARDS WITH PAINT FINISH

PLANTED ROOF

SKYLIGHTS CLAD IN VERTICAL TIMBER BOARD


MESH TO OPENING ABOVE 3000 MM

SALVAGED TERRACOTTA ROOF TILE AND BRICK WALL. HIT AND MISS BRICKS ABOVE MINIMUM 2400 MM FOR NATURAL VENTILATION


CONCRETE HOB

ANTI-GRAFFITI TREATMENT TO ALL FACADES

note	rev.	date	amendment	client	project	sheet	drawing no.
All dimensions and levels are to be checked on site prior to the commencement of work. Figured dimensions are to be taken in preference to scaling. Discrepancies are to be reported to the architect for clarification prior to commencement. All drawings are to be read in conjunction with the specification and consultant requirements.	A	9.12.2020	DA ISSUE	Penrith City Council LACOSTE + STEVENSON Architects Level 4, 69 Reservoir Street Surry Hills NSW 2010 T +612 9310 1555 www.l-s.com.au Nominated Architect: David Stevenson NSW 6317	PENRITH CITY PARK project no. 2003 drawn SS checked AR sheet size 1:100 @ A3	Amenities Elevation - South and West scale bar 0 1 5	DA-201 issued date 11.08.2021 rev. C
	B	12.05.2021	NOTES ADDED AND ELEVATIONS AMENDED				
	C	11.08.2021	AMENDED DA ISSUE				

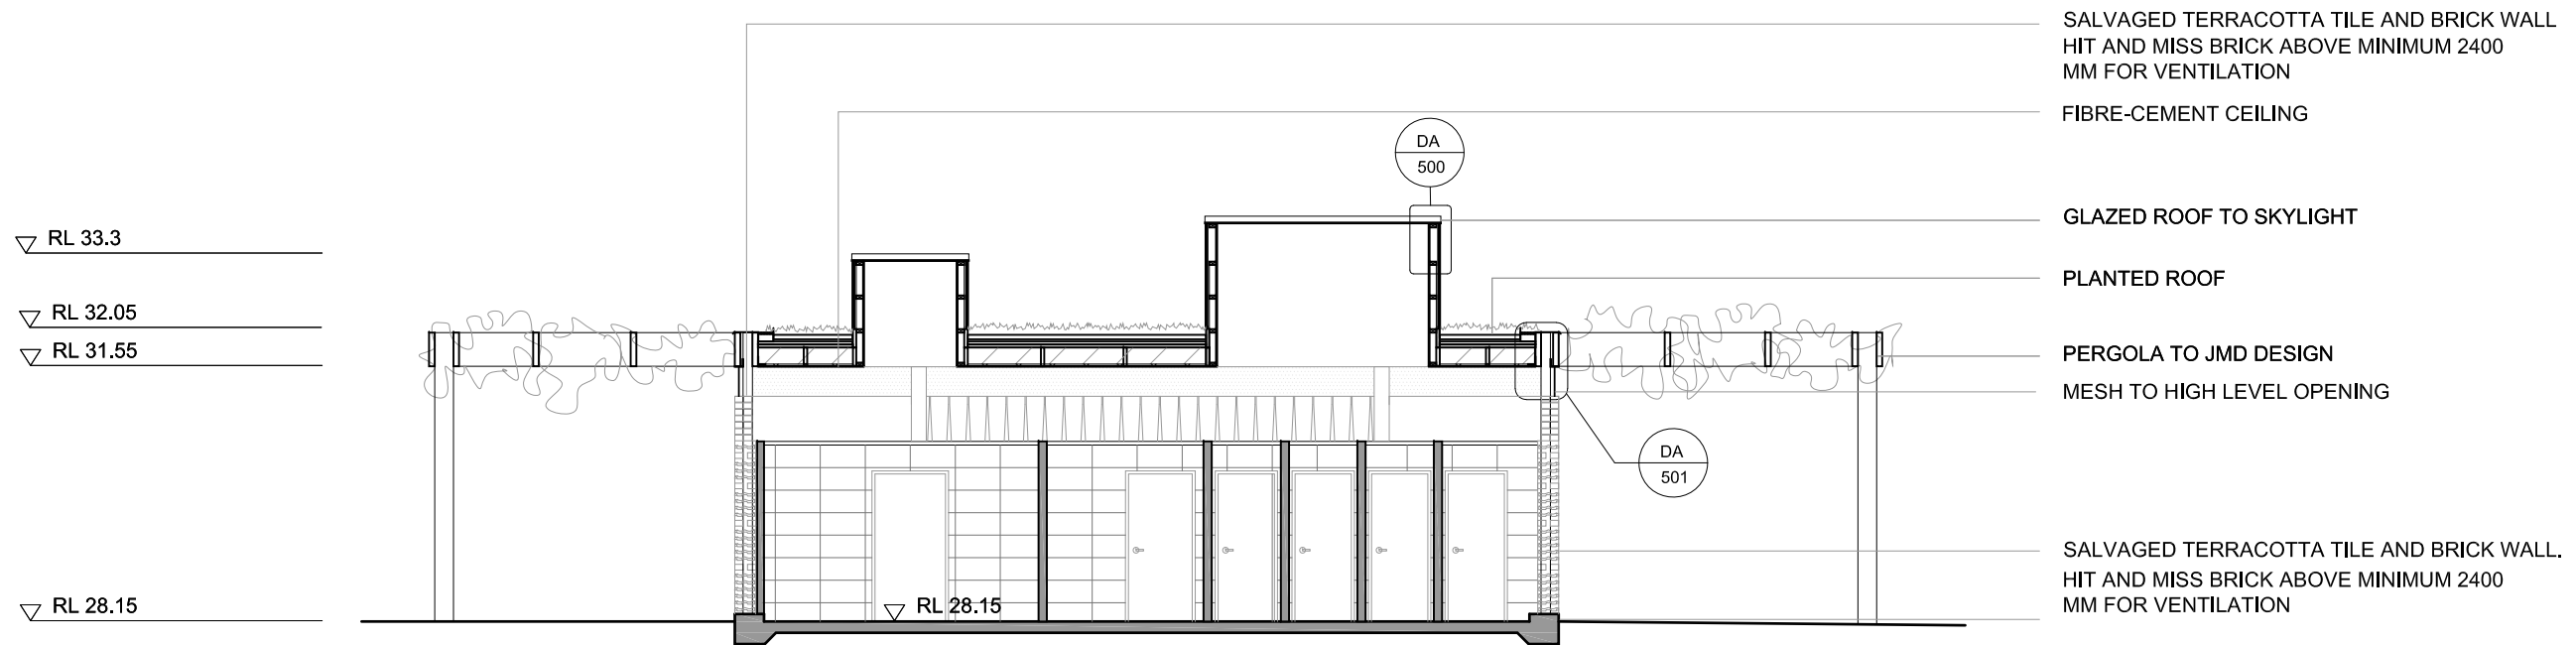

Section AA - East West

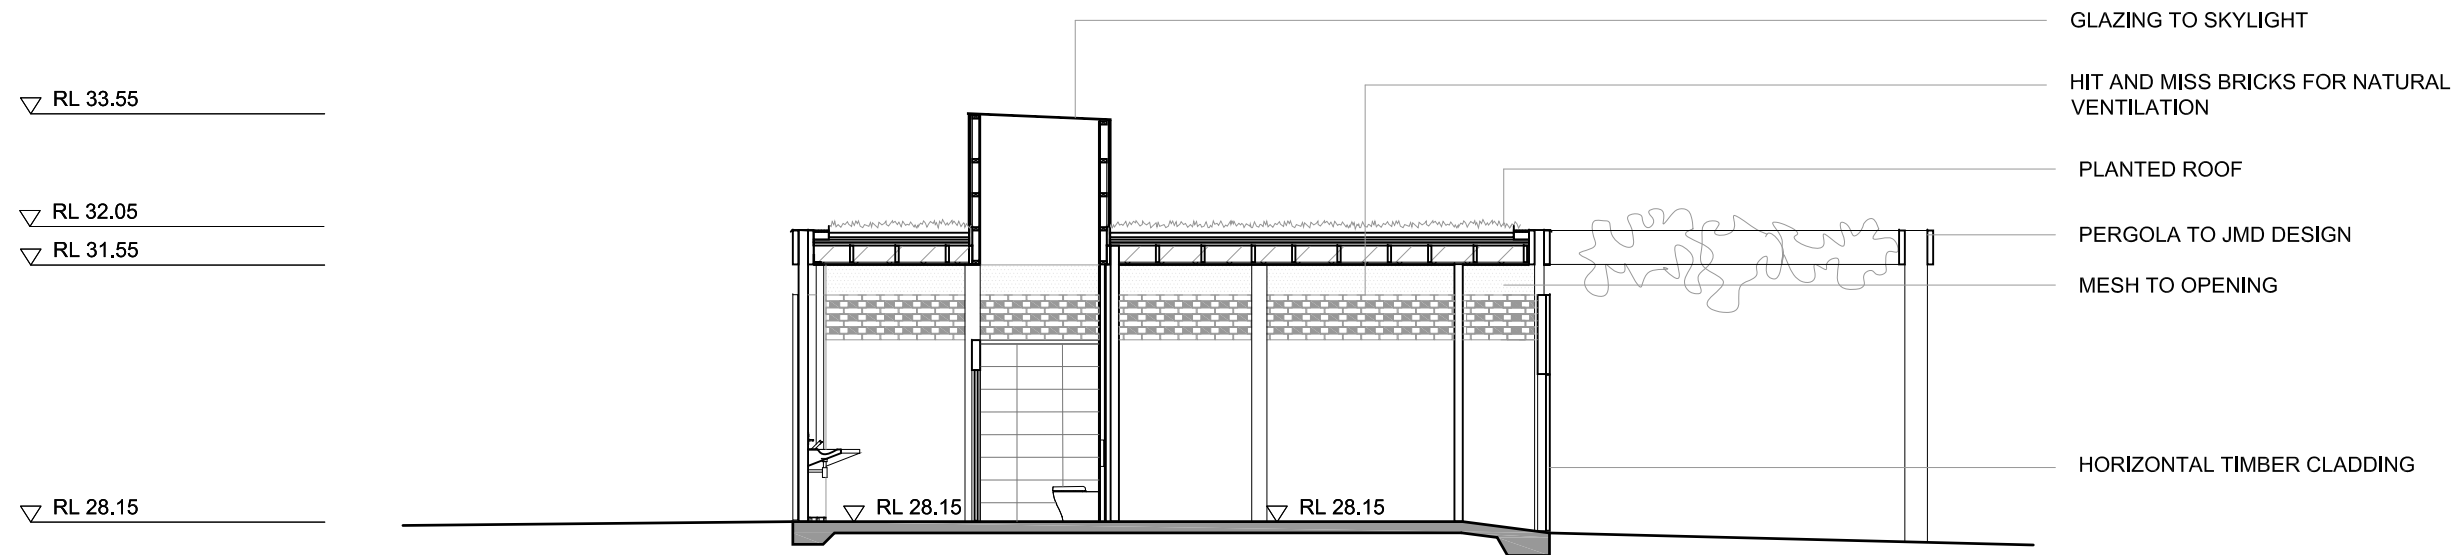

Section BB - North South

note	rev.	date	amendment	client	project				sheet	drawing no.	
All dimensions and levels are to be checked on site prior to the commencement of work. Figured dimensions are to be taken in preference to scaling. Discrepancies are to be reported to the architect for clarification prior to commencement. All drawings are to be read in conjunction with the specification and consultant requirements.	A	9.12.2020	DA ISSUE	Penrith City Council LACOSTE + STEVENSON Architects Level 4, 69 Reservoir Street Surry Hills NSW 2010 T +612 9310 1555 www.l-s.com.au Nominated Architect: David Stevenson NSW 6317	PENRITH CITY PARK project no. 2003				Amenities Sections scale bar <div><div></div><div>0</div><div>1</div><div>5</div></div>	DA-300 issued date 11.08.2021	
	B	30.04.2021	DETAIL BUBBLES ADDED								
	C	11.08.2021	AMENDED DA ISSUE								
					drawn	checked	sheet size		rev.		
					AR	TL	1:100 @ A3		C		



SALVAGED TILES FROM SITE



RUSHCUTTERS BAY PARK PUBLIC AMENITIES BY LACOSTE + STEVENSON FOR THE CITY OF SYDNEY

TERRACOTTA

STACKED TERRACOTTA TILES IN MORTAR BED COMBINED WITH BRICK COURSING UP TO 2400 MM ON THE EAST AND WEST FACADES

TERRACOTTA TILES TO BE SALVAGED FROM SITE

TIMBER


REAR WALL WITH HORIZONTAL TIMBER CLADDING WITH PAINT FINISH

HARDWOOD TO BE SALVAGED FROM SITE WHERE POSSIBLE



RUSHCUTTERS BAY PARK PUBLIC AMENITIES BY LACOSTE + STEVENSON FOR THE CITY OF SYDNEY

SALVAGED HARDWOOD FROM SITE

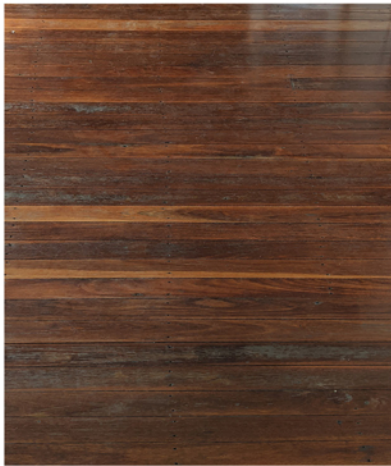



TIMBER

FRONT ENTRY WALL WITH SHAPED TIMBER BOARDS ARRANGED VERTICALLY WITH OPENINGS FOR VENTILATION PAINT FINISH FROM GROUND LEVEL TO 1800 MM


BRICK

DOUBLE BRICK AND TERRACOTTA TILED WALL WITH HIT AND MISS BRICK PATTERN FOR VENTILATION ABOVE 2400 MM ON THE EAST AND WEST FACADES


BRICKS TO BE SALVAGED FROM SITE

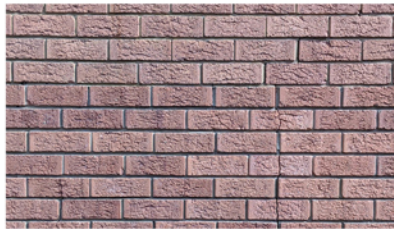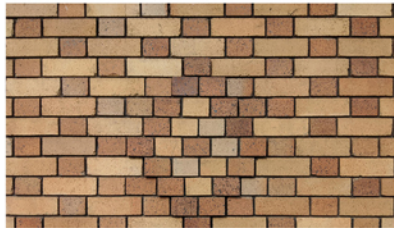

SALVAGED BRICK FROM SITE

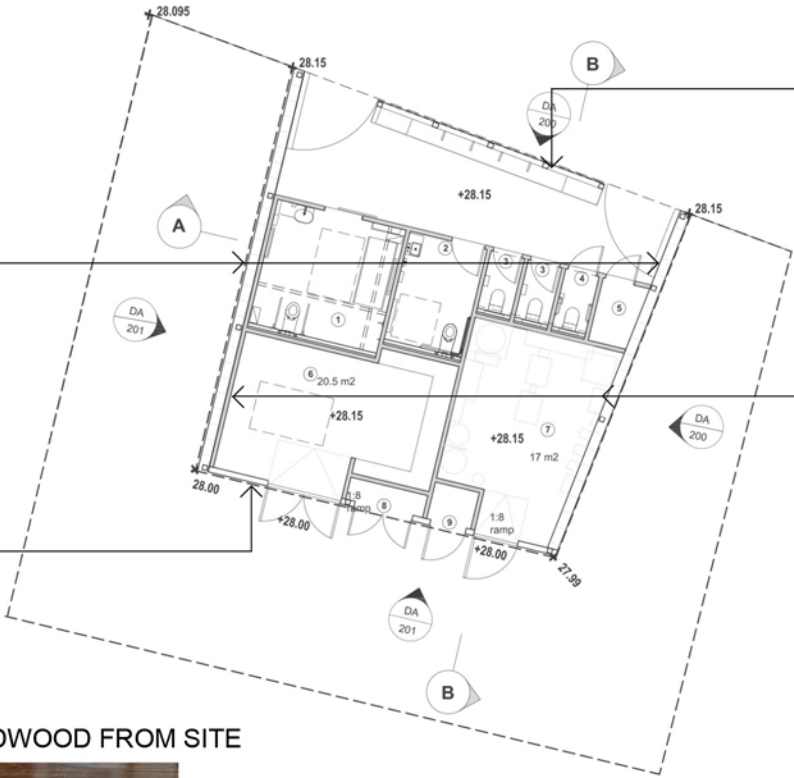


note	rev.	date	amendment	client	project	sheet				drawing no.				
All dimensions and levels are to be checked on site prior to the commencement of work. Figured dimensions are to be taken in preference to scaling. Discrepancies are to be reported to the architect for clarification prior to commencement. All drawings are to be read in conjunction with the specification and consultant requirements.	A	9.12.2020	DA ISSUE	Penrith City Council	PENRITH CITY PARK				Materials and Precedents				DA-400	
	B	29.04.2021	NOTES ADDED AND IMAGES AMENDED											
	C	11.08.2021	AMENDED DA ISSUE											
				LACOSTE + STEVENSON Architects Level 4, 69 Reservoir Street Surry Hills NSW 2010 T +612 9310 1555 www.l-s.com.au Nominated Architect: David Stevenson NSW 6317	project no. 2003	drawn SS	checked TL	sheet size NTS @ A3	scale bar <div><div></div><div>0</div><div>1</div><div>5</div></div>	issued date 11.08.2021		rev. C		

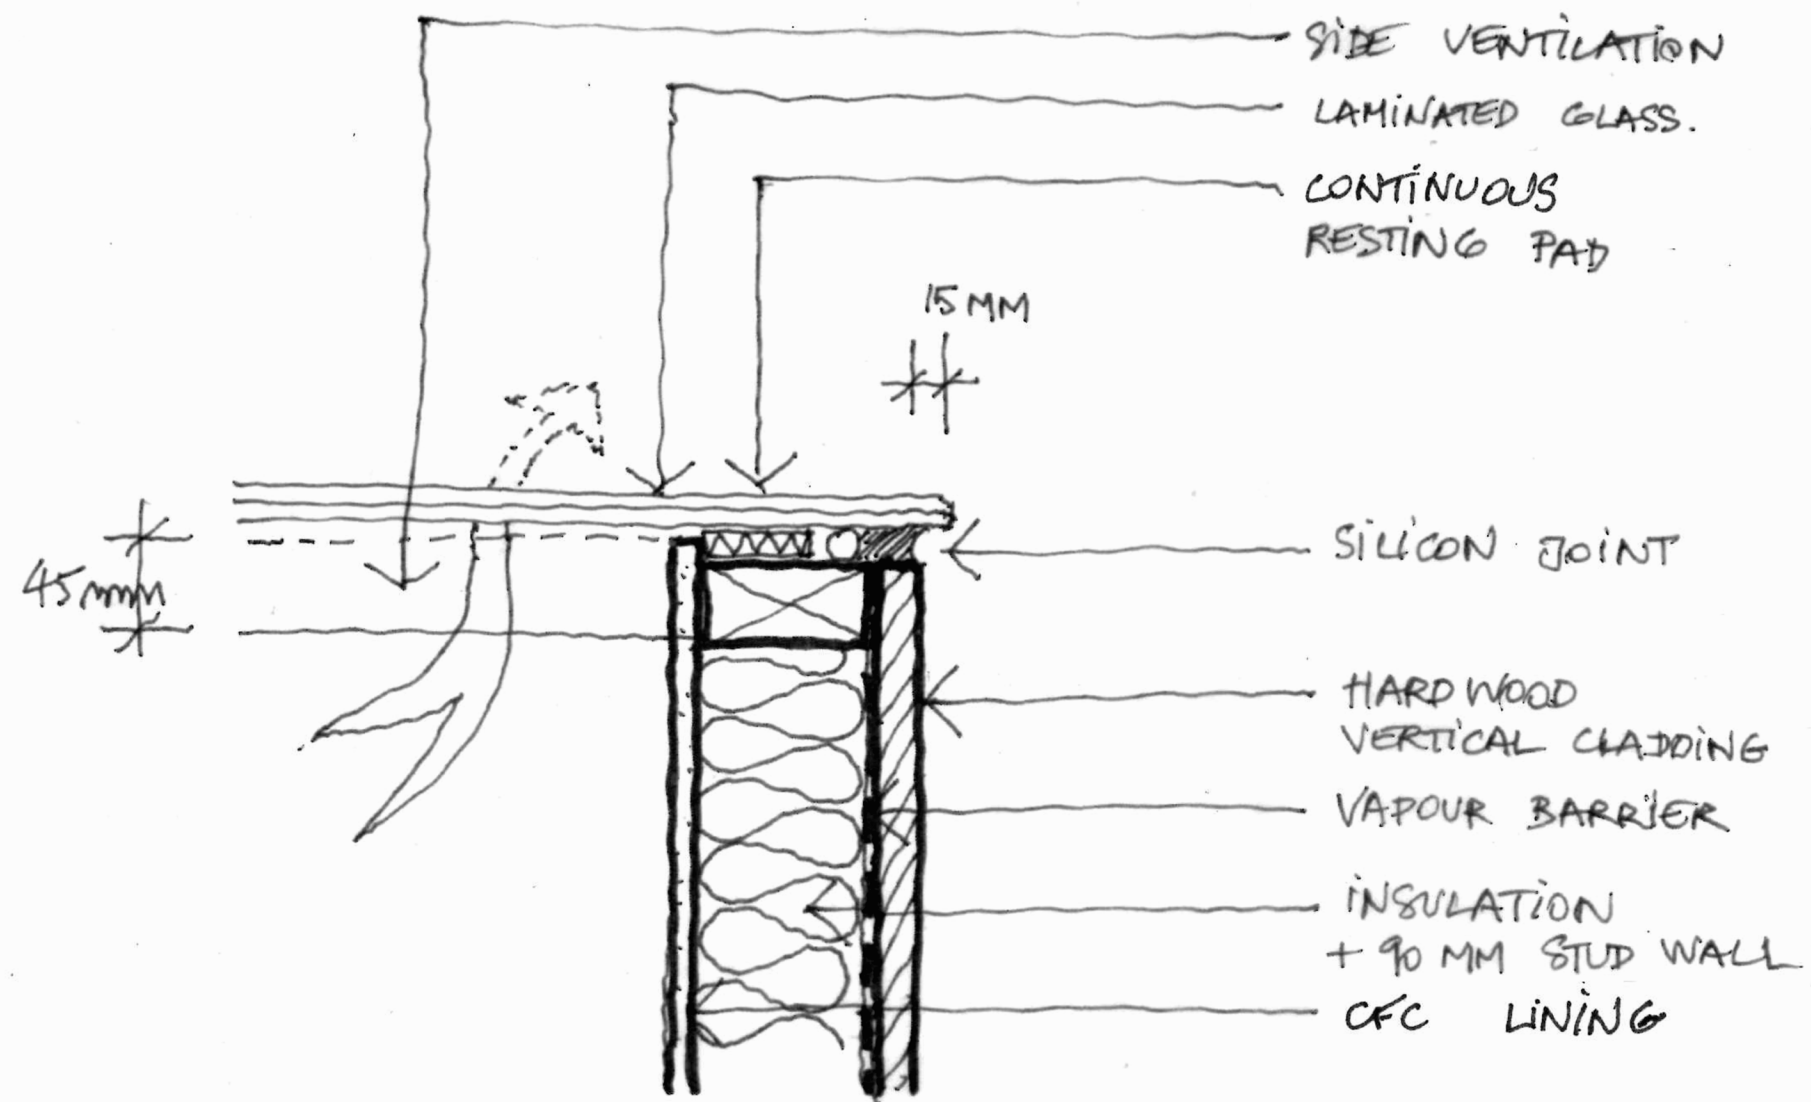

TYPICAL SKYLIGHT DETAIL

note	rev.	date	amendment	client	project	sheet	drawing no.
All dimensions and levels are to be checked on site prior to the commencement of work. Figured dimensions are to be taken in preference to scaling. Discrepancies are to be reported to the architect for clarification prior to commencement. All drawings are to be read in conjunction with the specification and consultant requirements.	A	30.04.2021	DA COMPLEMENT INFORMATION ISSUE	Penrith City Council	PENRITH CITY PARK	Typical Skylight Detail	DA-500
	B	11.08.2021	AMENDED DA ISSUE	LACOSTE + STEVENSON Architects Level 4, 69 Reservoir Street Surry Hills NSW 2010 T +612 9310 1555 www.l-s.com.au Nominated Architect: David Stevenson NSW 6317	project no. 2003	drawn SS	checked TL
					sheet size 1:5 @ A3	scale bar 0 1 5	issued date 11.08.2021
							rev. B

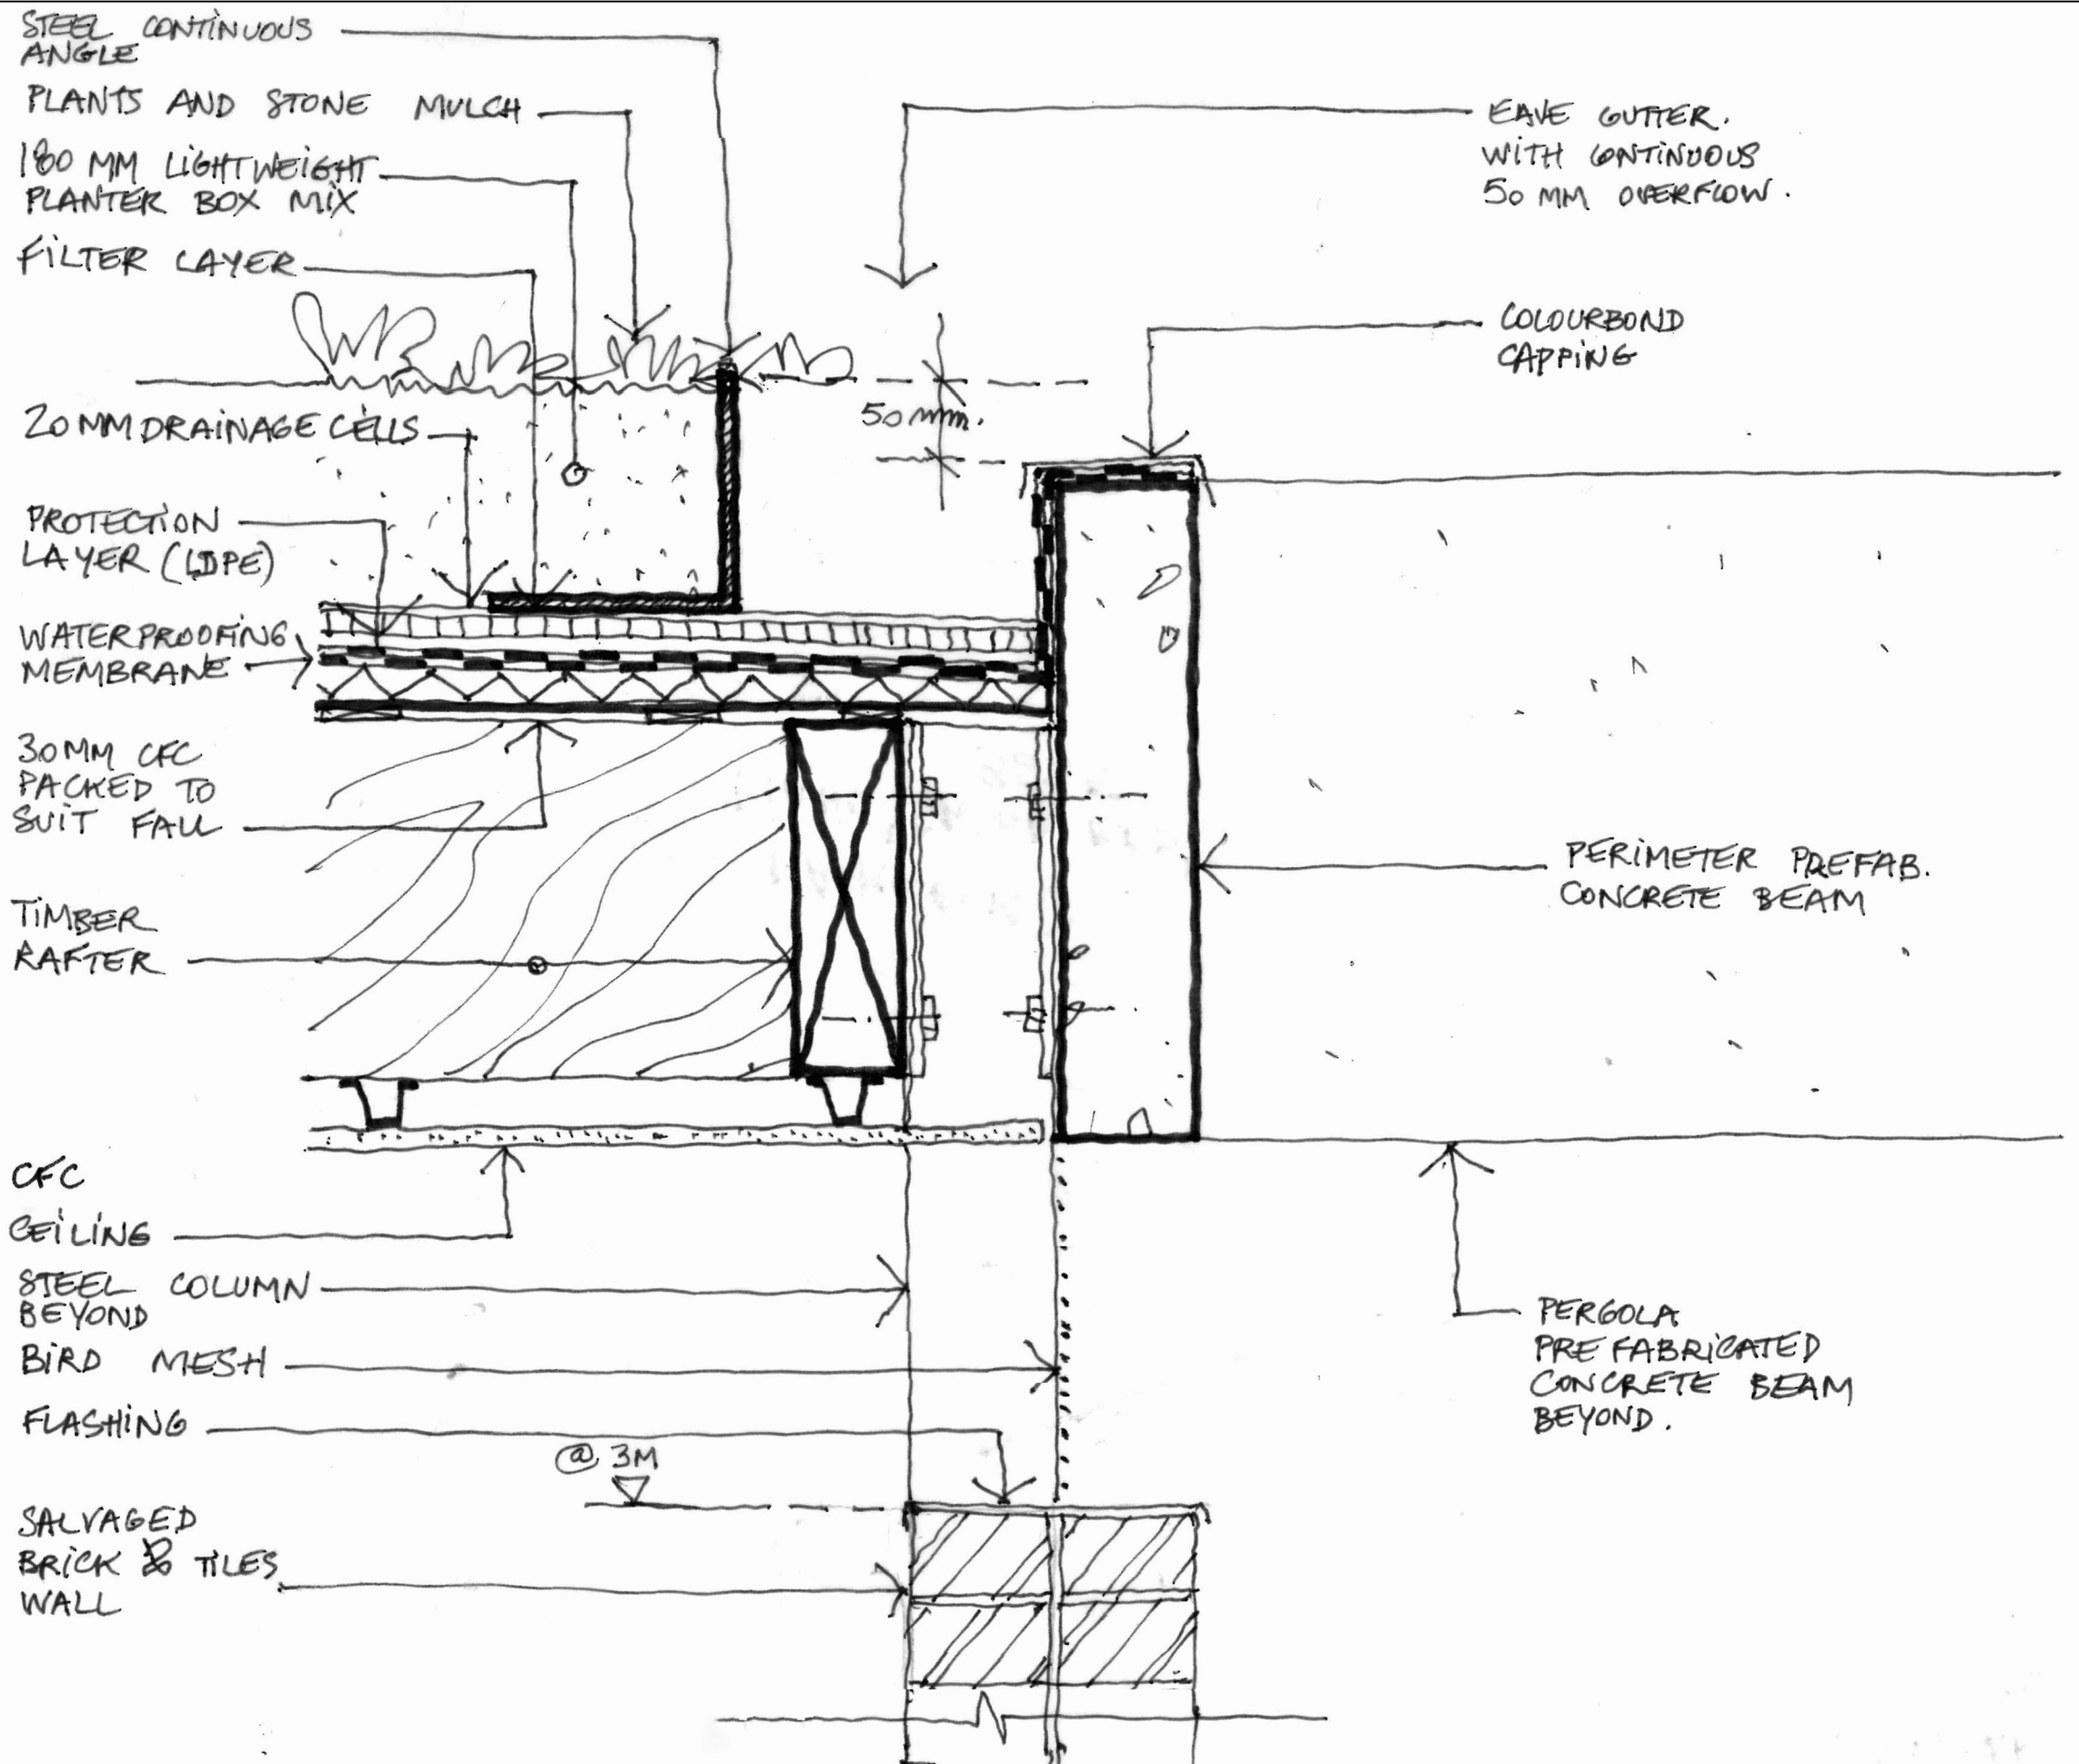

note	rev.	date	amendment	client	project	sheet	drawing no.
All dimensions and levels are to be checked on site prior to the commencement of work. Figured dimensions are to be taken in preference to scaling. Discrepancies are to be reported to the architect for clarification prior to commencement. All drawings are to be read in conjunction with the specification and consultant requirements.	A	30.04.2021	DA COMPLEMENT INFORMATION ISSUE	Penrith City Council	PENRITH CITY PARK	Typical Eaves Gutter Detail	DA-500
	B	11.08.2021	AMENDED DA ISSUE	LACOSTE + STEVENSON Architects Level 4, 69 Reservoir Street Surry Hills NSW 2010 T +612 9310 1555 www.l-s.com.au Nominated Architect: David Stevenson NSW 6317	project no. 2003	drawn SS checked TL sheet size 1:5 @ A3	scale bar 0 1 5 N issued date 11.8.2021 rev. B