

Proposed Residential Flat Building

Landscape Development Application
62-62A Copeland Street, Liverpool NSW

© 2021 Site Image (NSW) Pty Ltd ABN 44 801 262 380 as agent for Site Image NSW Partnership. All rights reserved. This drawing is copyright and shall not be reproduced or copied in any form or by any means (graphic, electronic or mechanical including photocopy) without the written permission of Site Image (NSW) Pty Ltd Any license, expressed or implied, to use this document for any purpose what so ever is restricted to the terms of the written agreement between Site Image (NSW) Pty Ltd and the instructing party.


The contractor shall check and verify all work on site (including work by others) before commencing the landscape installation. Any discrepancies are to be reported to the Project Manager or Landscape Architect prior to commencing work. Do not scale this drawing. Any required dimensions not shown shall be referred to the Landscape Architect for confirmation.

Drawing Schedule

Drawing Number	Drawing Title	Scale
000	Landscape Coversheet	N/A
100	Landscape Plan - Ground Floor	1:100
101	Landscape Plan - Rooftop	1:50
501	Landscape Details	As Shown

Proposed Plant Schedule

PLANT SCHEDULE					
	Botanic Name	Common Name	Mature Size (Hx W)	Density	Pot Size
TREES					
Cc	<i>Caloedendron capense</i>	Cape Chestnut	15 x 8	As Shown	100L
Li	<i>Lagerstroemia indica</i>	Crepe Myrtle	6 x 4	As Shown	100L
MLG	<i>Magnolia grandiflora</i>	Little Gem	6 x 3	As Shown	100L
Pc	<i>Pyrus calleryana</i>	Chanticleer Pear	9 x 4	As Shown	100L
TL	<i>Tristaniopsis laurina</i> 'Luscious®'	Watergum	8 x 4	As Shown	100L
SHRUBS & ACCENTS					
Adi	<i>Adiantum aethiopicum</i>	Maidenhair Fern	0.3 x 0.3	As Shown	200mm
Ae	<i>Aspidistra elatior</i>	Cast Iron	0.5 x 0.3	As Shown	200mm
Ag	<i>Agave gemoniflora</i>	Twin Flower agave	1 x 1	As Shown	200mm
An	<i>Alpinia nutans</i>	Cardamom Ginger	1 x 1	As Shown	200mm
BBC	<i>Bankia spinulosa</i> 'Birthday Candles'	Birthday Candles	0.5 x 0.8	As Shown	200mm
By	<i>Beschorneria yuccoides</i>	Mexican Lily	1.5 x 1.5	As Shown	200mm
Co	<i>Calathea ornata</i>	Pinstripe	0.4 x 0.4	As Shown	200mm
CCI	<i>Casuarina</i> 'Cousin It'	Sheoak	0.15 x 3	As Shown	200mm
Ca	<i>Correa alba</i>	Native Fuchsia	1.5 x 1.5	As Shown	200mm
Cr	<i>Cycas revoluta</i>	Japanese Sago	0.8 x 0.8	As Shown	200mm
GPP	<i>Grevillea pink pearl</i>	Spider Flower	1 x 1.5	As Shown	200mm
Hs	<i>Hibbertia scandens</i>	Guinea Flower	1.0 x 3.0	As Shown	200mm
MCT	<i>Melaleuca linariifolia</i> 'Claret Tops'	Honey Myrtle	1.2 x 1	As Shown	200mm
Nc	<i>Nephrolepis cordifolia</i>	Fishtail Palm	0.5 x 0.5	As Shown	200mm
PRC	<i>Philodendron</i> 'Rojo congo'	Rojo Congo	3 x 3	As Shown	200mm
PX	<i>Philodendron xanadu</i>	Xanadu	1 x 1	As Shown	200mm
Wf	<i>Westringia fruticosa</i> 'Grey Box	Coastal rosemary	0.5 x0.5	As Shown	200mm
GRASSES & GROUND COVERS					
Ca	<i>Carex appressa</i>	Tall Sedge	1 x 1	5/m2	150mm
Dc	<i>Dianella caerulea</i>	Blue Flax Lily	0.5 x 0.5	5/m2	150mm
Dr	<i>Dichondra repens</i>	Kidney Weed	0.1 x spreading	5/m2	150mm
Gh	<i>Goodenia hederacea</i>	Goodenia	0.5 x 0.5	5/m2	150mm
LT	<i>Lomandra longifolia</i> 'Tanika'	Mat Rush	0.5 x 0.6	5/m2	150mm
Mp	<i>Myoporum parvifolium</i>	Creeping Boobalia	0.2 x 1	5/m2	150mm
Ta	<i>Themeda australis</i>	Kangaroo grass	0.5 x 0.5	5/m2	150mm
TJ	<i>Trachelospermum jasminoides</i>	Star Jasmine	trailing/climber	5/m2	150mm

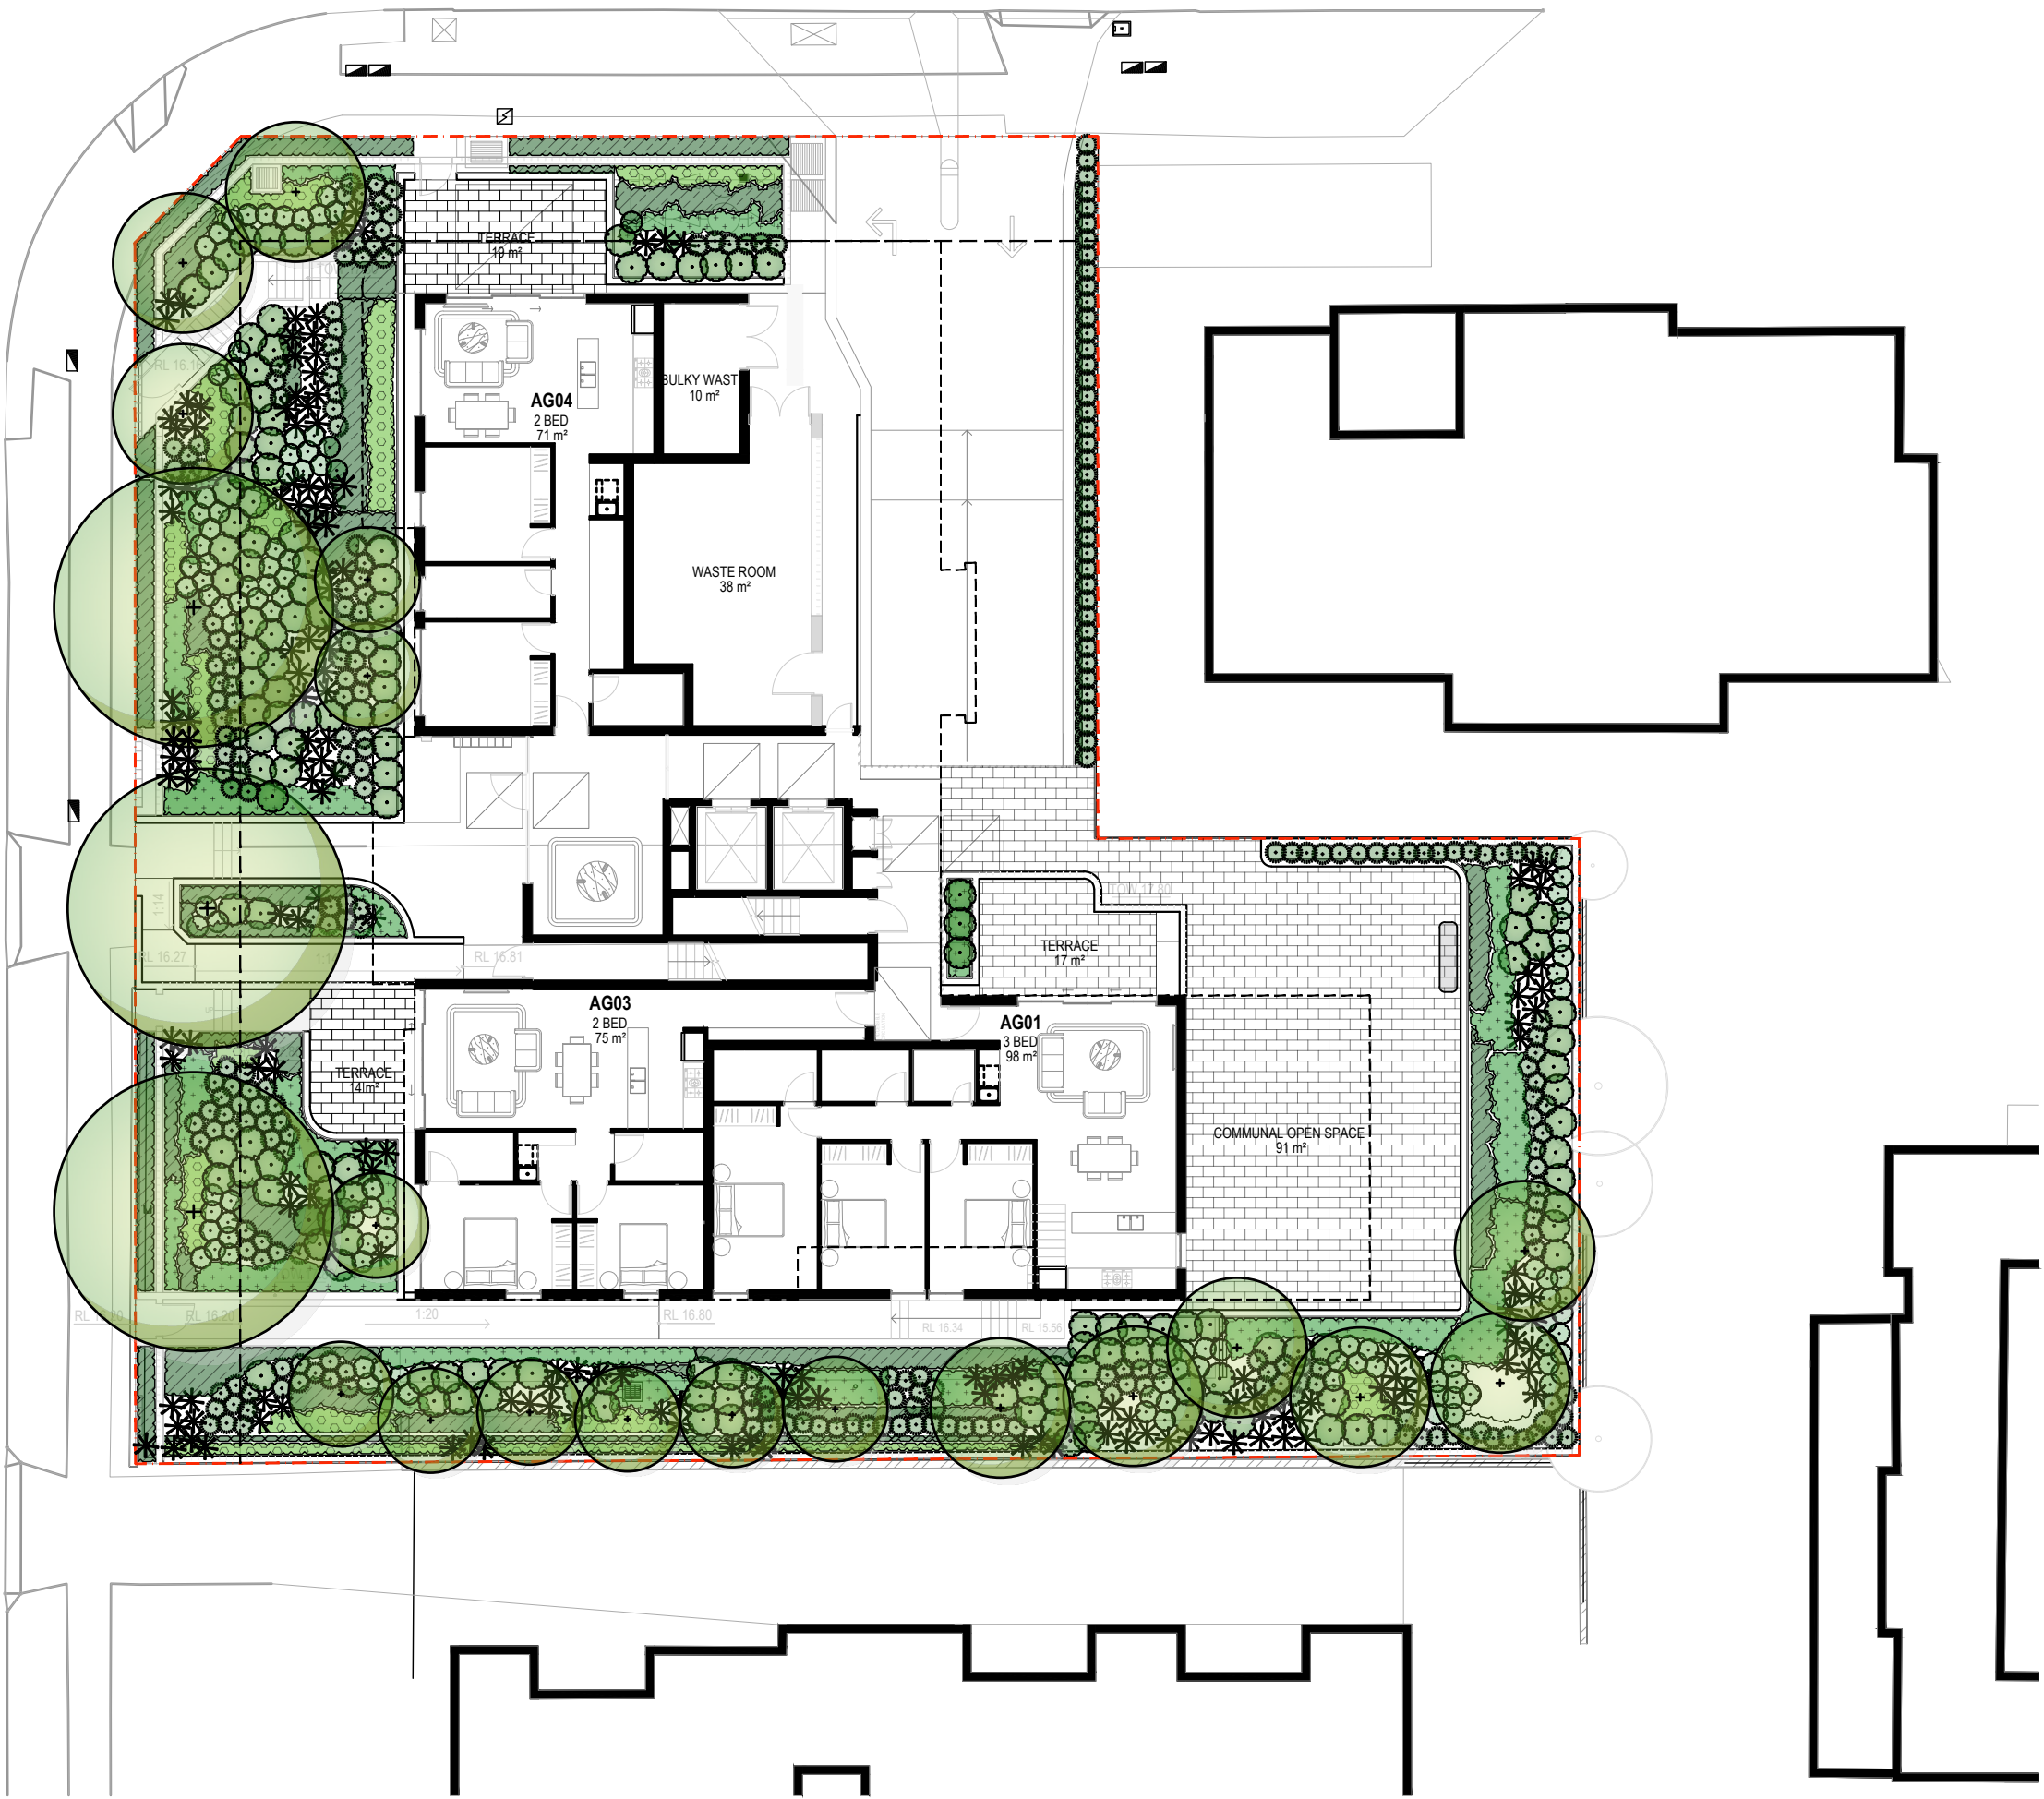

Site Plan | 1:200 @ A1

Project
Proposed Residential Flat Building
62-62A Copeland Street
Liverpool NSW 2170

S I T E I M A G E
Level 1, 3-5 Baptist Street
Redfern NSW 2016
Australia
Tel: (61 2) 8332 5600
Fax: (61 2) 9698 2877
www.siteimage.com.au
Site Image (NSW) Pty Ltd
ABN 44 801 262 380
Landscape Architects

Development Application

Drawing Name
Landscape Coversheet


Scale
Job Number
Drawing Number
Issue
SS23-5151
000 D

NOT FOR CONSTRUCTION

The contractor shall check and verify all work on site (including work by others) before commencing the landscape installation. Any discrepancies are to be reported to the Project Manager or Landscape Architect prior to commencing work. Do not scale this drawing. Any required dimensions not shown shall be referred to the Landscape Architect for confirmation.

D	Architectural Coordination	LP	NM	18.06.2024
C	Architectural Coordination	RG	NM	21.07.2023
B	Planting Update	RG	NM	30.06.2023
A	Preliminary	RG	NM	19.06.2023
Issue	Revision Description	Drawn	Check	Date

- Legend**
- Site Boundary
 - Proposed Trees
Refer Plant Schedule
 - Shrubs and Accents
Refer Plant Schedule
 - Grasses & Groundcovers
Refer Plant Schedule
 - Unit Paving

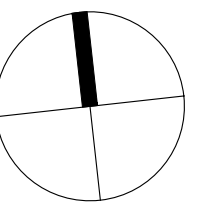

Project
Proposed Residential Flat Building
62-62A Copeland Street
Liverpool NSW 2170

SITE IMAGE
Level 1, 3-5 Baptist Street
Redfern NSW 2016
Australia
Tel: (61 2) 8332 5600
Fax: (61 2) 9698 2877
www.siteimage.com.au
Site Image (NSW) Pty Ltd
ABN 44 801 262 380




Development Application

Drawing Name
Landscape Plan
Ground Floor

Scale 1:100 @ A1
Job Number
Drawing Number
Issue

SS23-5151 100 D

NOT FOR CONSTRUCTION

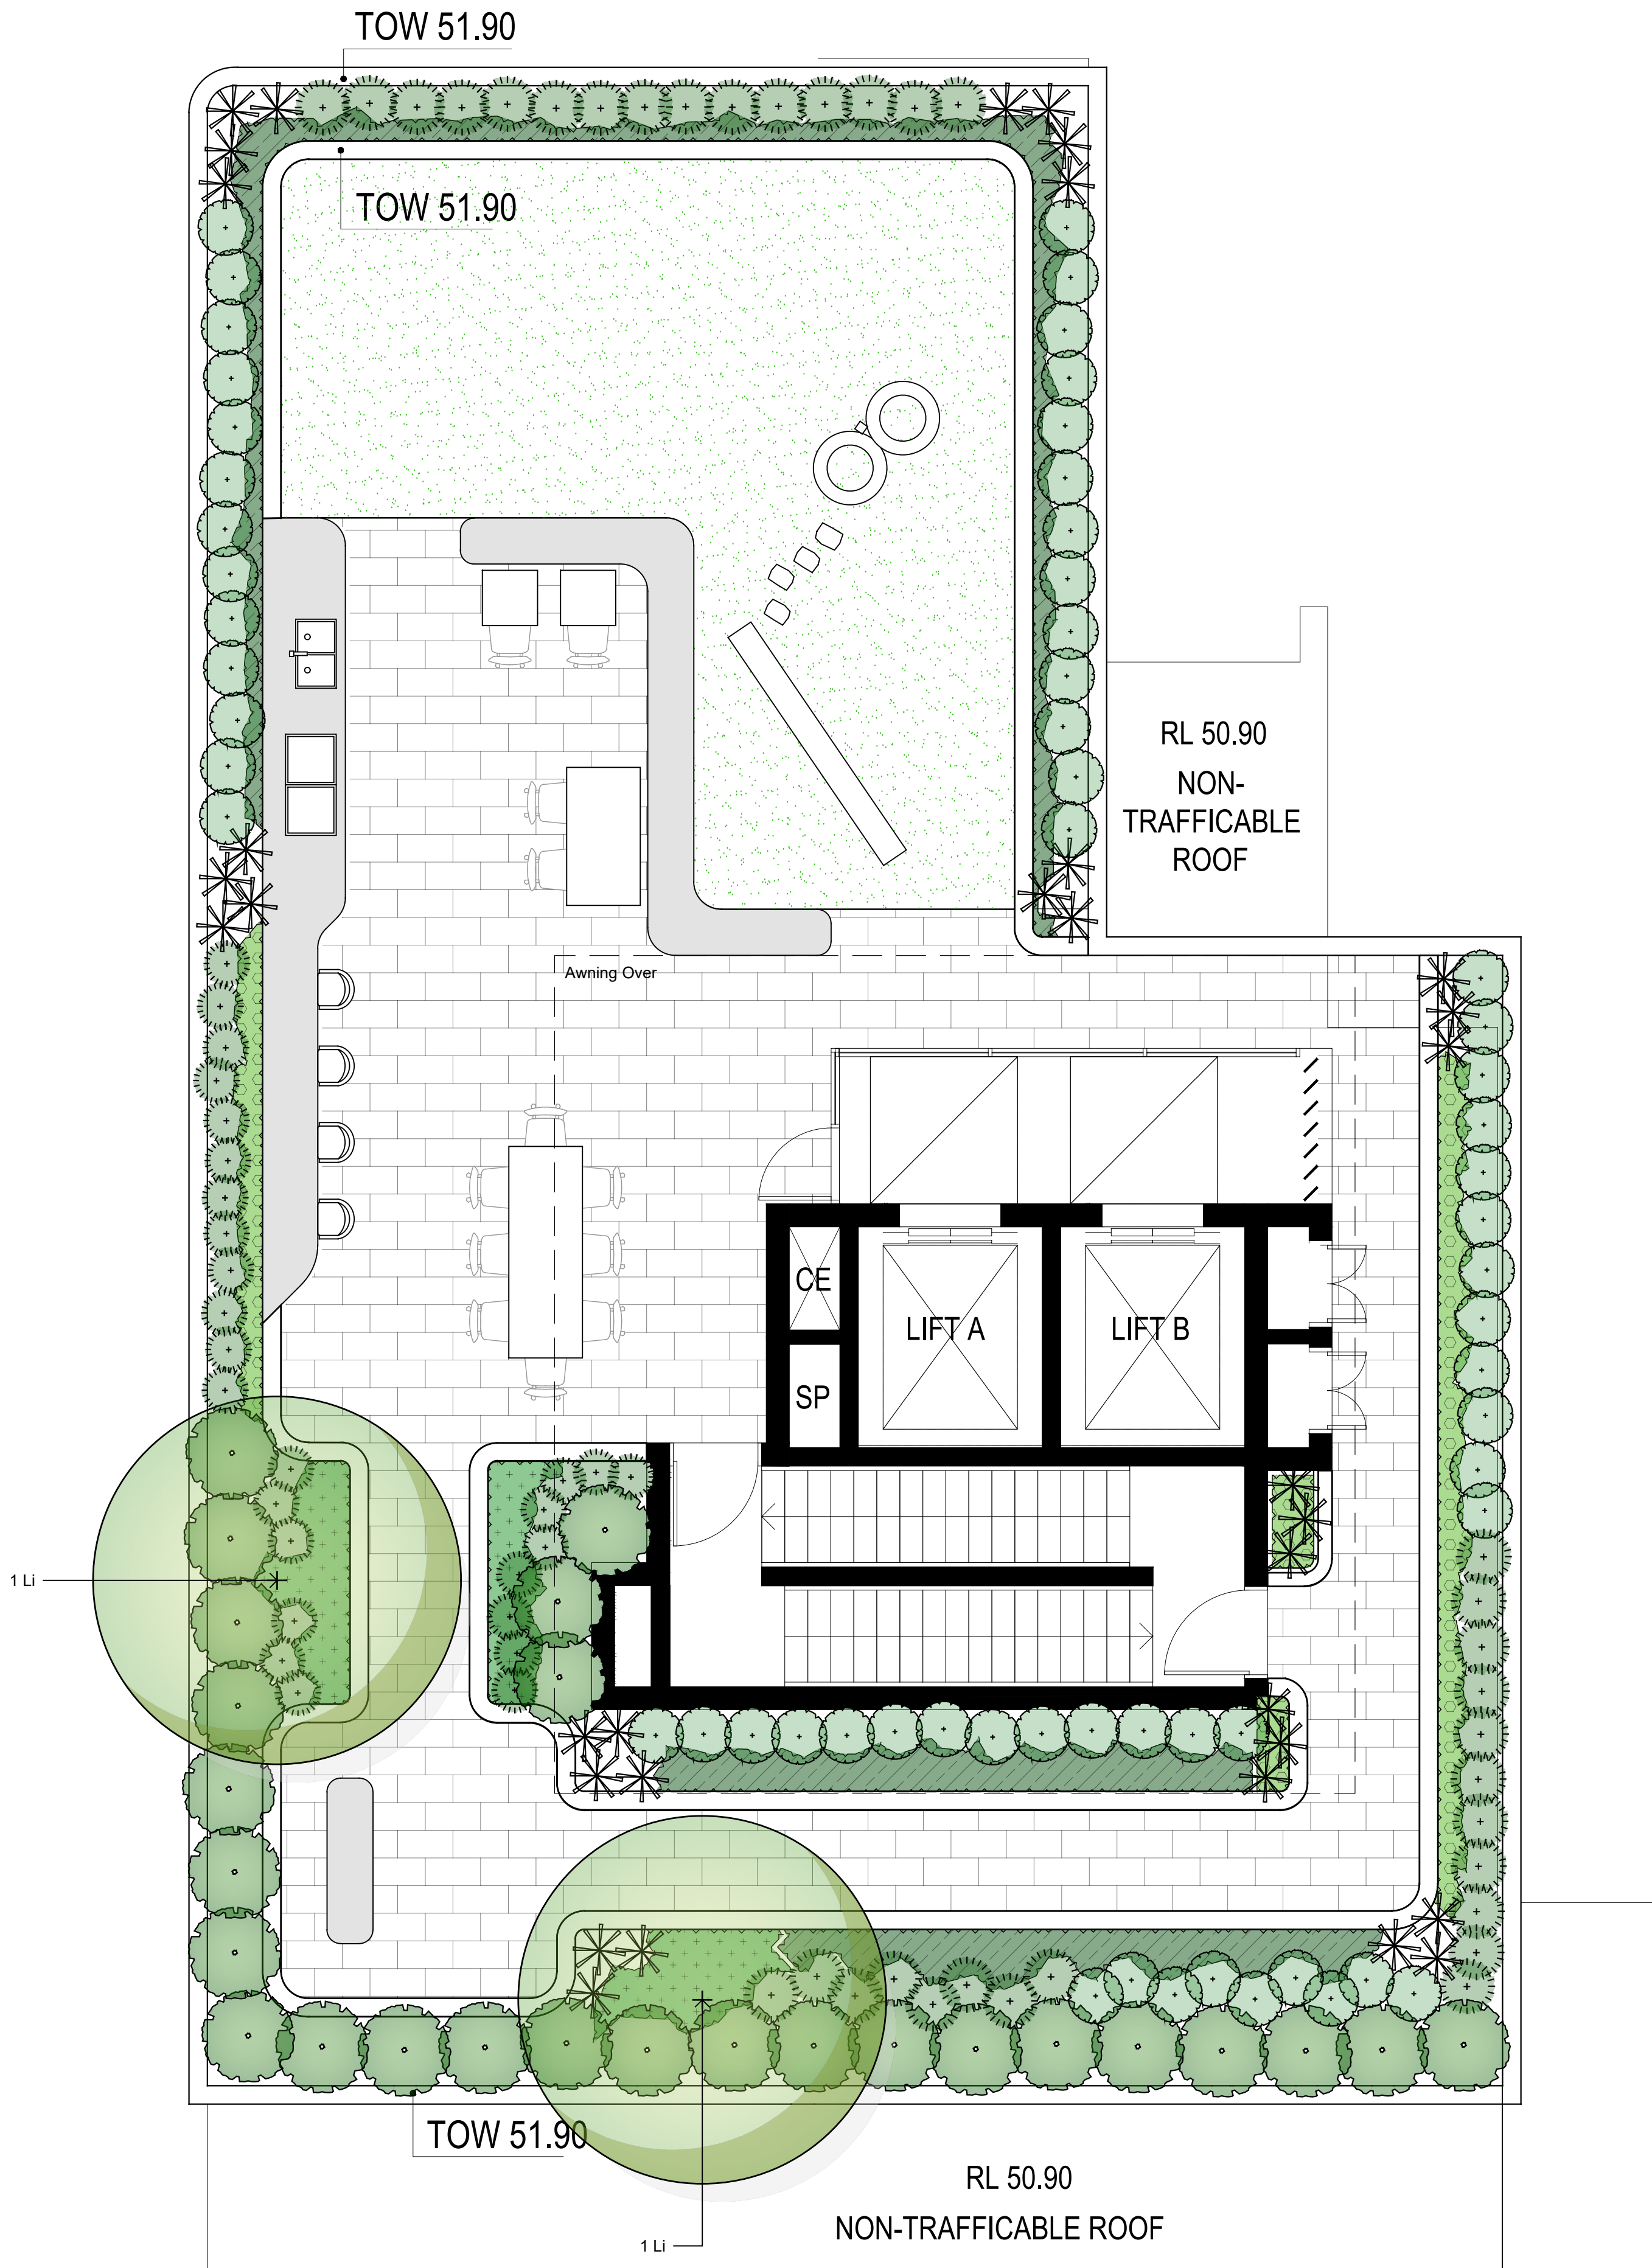

© 2021 Site Image (NSW) Pty Ltd ABN 44 801 262 380 as agent for Site Image NSW Partnership. All rights reserved. This drawing is copyright and shall not be reproduced or copied in any form or by any means (graphic, electronic or mechanical including photocopy) without the written permission of Site Image (NSW) Pty Ltd Any license, expressed or implied, to use this document for any purpose what so ever is restricted to the terms of the written agreement between Site Image (NSW) Pty Ltd and the instructing party.

The contractor shall check and verify all work on site (including work by others) before commencing the landscape installation. Any discrepancies are to be reported to the Project Manager or Landscape Architect prior to commencing work. Do not scale this drawing. Any required dimensions not shown shall be referred to the Landscape Architect for confirmation.

D	Architectural Coordination	LP	NM	18.06.2024
C	Architectural Coordination	RG	NM	21.07.2023
B	Planting Update	RG	NM	30.06.2023
A	Preliminary	RG	NM	19.06.2023
Issue	Revision Description	Drawn	Check	Date

- Legend**
- Site Boundary
 - Proposed Trees
Refer Plant Schedule
 - Proposed Shrubs and Accents
Refer Plant Schedule
 - Proposed Grasses & Groundcover
Refer Plant Schedule
 - Artificial Turf
 - Unit Paving

Project
Proposed Residential Flat Building
62-62A Copeland Street
Liverpool NSW 2170

S I T E I M A G E
Level 1, 3-5 Baptist Street
Redfern NSW 2016
Australia
Tel: (61 2) 8332 5600
Fax: (61 2) 9698 2877
www.siteimage.com.au
Site Image (NSW) Pty Ltd
ABN 44 801 262 380
Landscape Architects

Development Application


Drawing Name

Landscape Plan


Rooftop

Scale 1:50 @ A1
Job Number
Drawing Number
Issue


SS23-5151 101 D

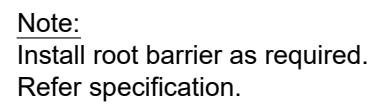


1:10

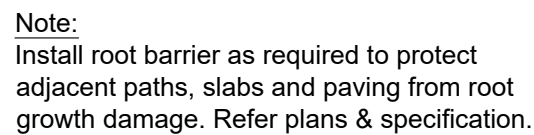


1:10

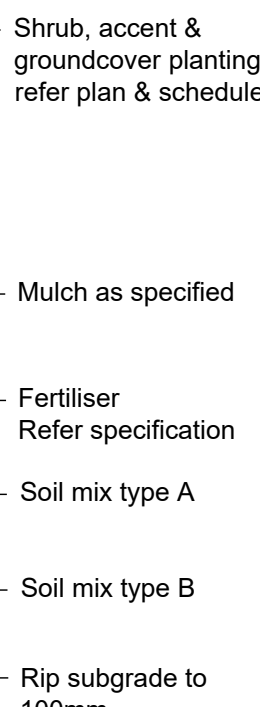


1:10

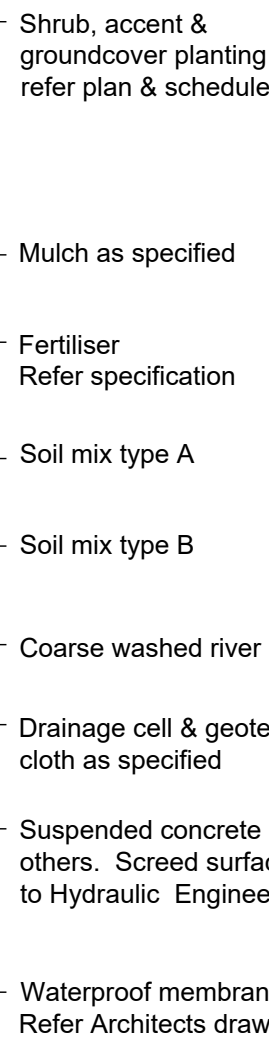


1:10

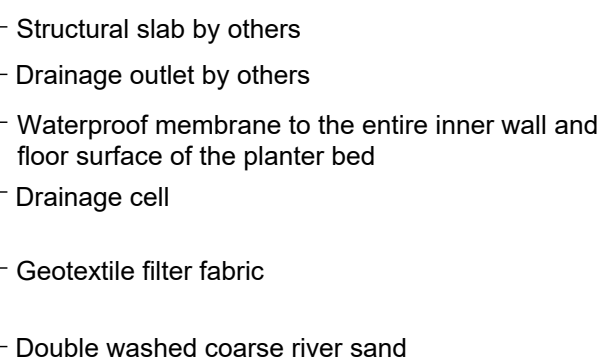

Section - Typical Raised Planter Bed on Structure

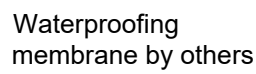

1:10

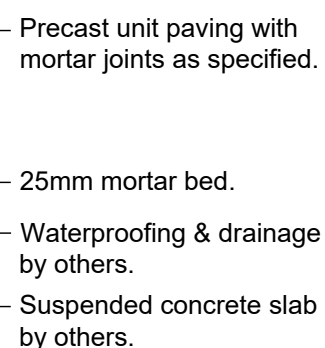

1:10