


# PUBLIC DOMAIN LANDSCAPE PLAN

402 Macquarie Street, LIVERPOOL

Drawing List


Sheet No.	Sheet Name	Sheet Size	Rev. No.	Rev. Date	Project No.
L-00	TITLE PAGE	A3	D	26/06/24	1429
L-01	PUBLIC DOMAIN LANDSCAPE PLAN	A3	D	26/06/24	1429
L-02	PLANTING SCHEDULE & TYPICAL DETAILS	A3	D	26/06/24	1429
L-03	STRATAVAULT TYPICAL DETAILS	A3	D	26/06/24	1429
L-04	PUBLIC DOMAIN FURNITURE SPECIFICATIONS	A3	D	26/06/24	1429
L-05	PUBLIC DOMAIN MATERIALS INTENT IMAGES	A3	D	26/06/24	1429

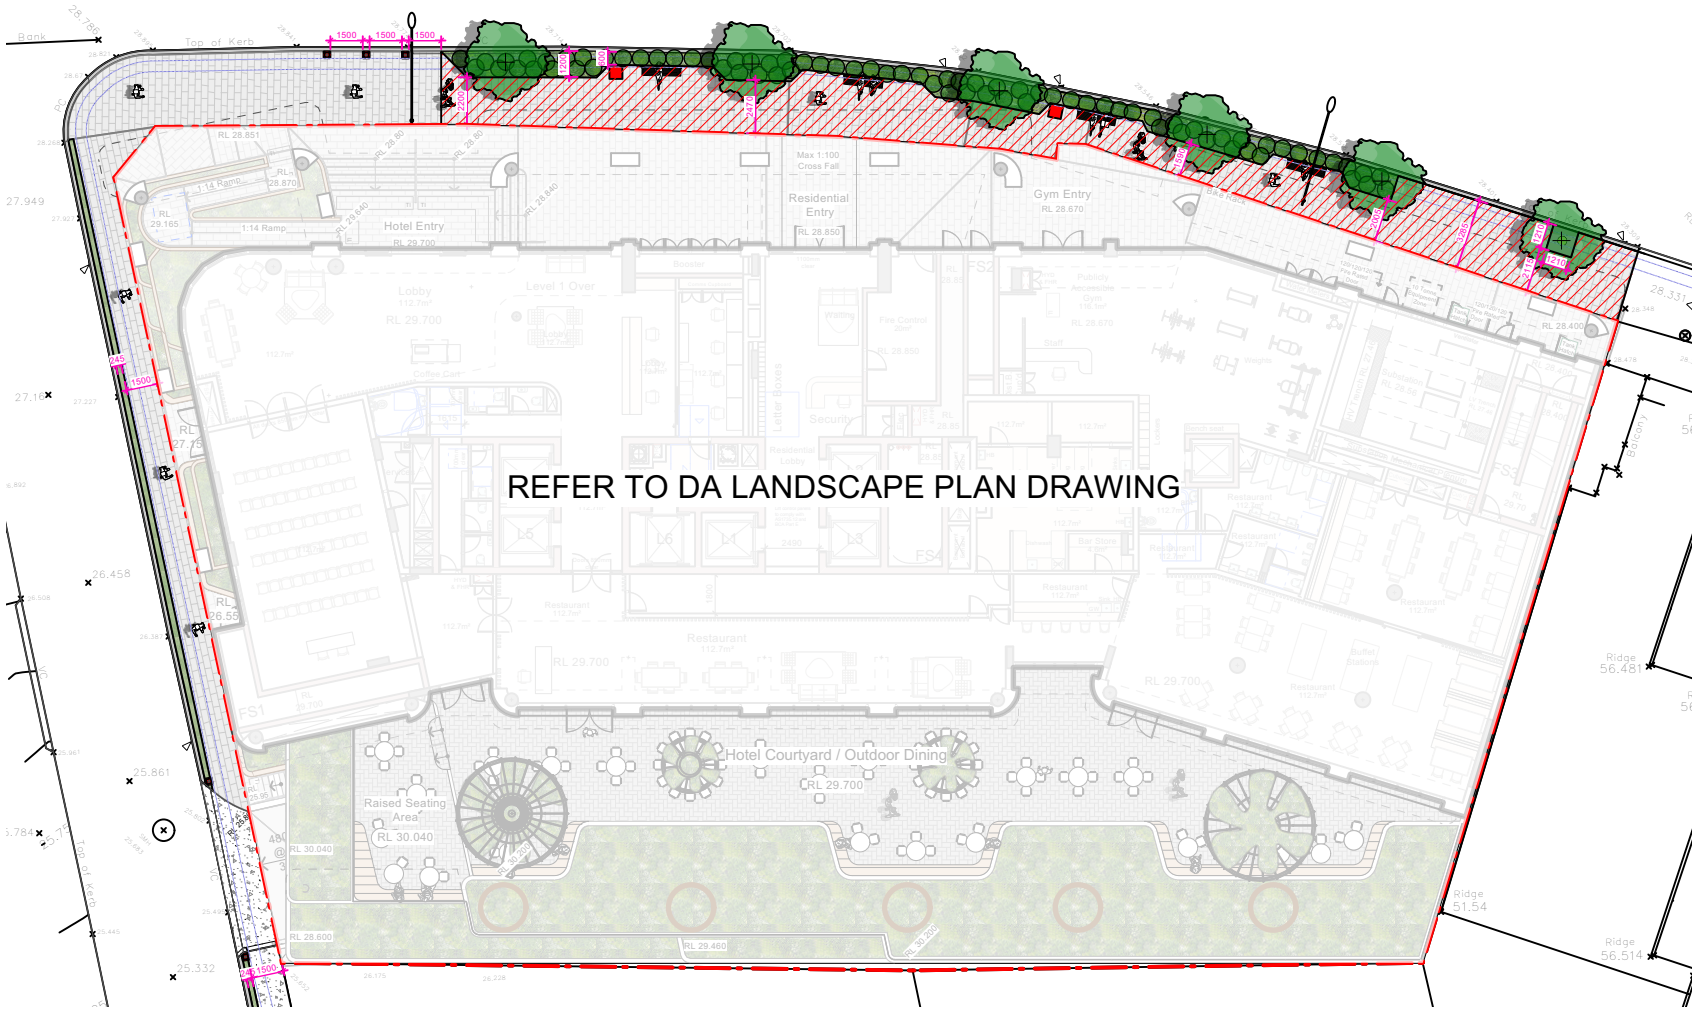

00 Site Plan  
Scale: 1:350

<div>IMPORTANT NOTES:</div> <div><div>* This drawing shall be read in conjunction with all Architectural and Engineering Drawings; * All dimensions in millimeters (mm) unless otherwise stated * All dimensions to be checked on-site, written dimensions only to be used; * Refer discrepancies to the Landscape Architect * Do not scale from drawing * The Contractor shall be responsible to locate all services and utilities prior to commencement * All drawings may not be reproduced or distributed without prior permission from Durie Design.</div><div>© 2019 Durie Design. All rights reserved.</div></div>	AMENDMENTS			<div>CONSULTANT</div> <div><div>DURIEDESIGN</div><div>Sydney Suite 110, 117 Old Pittwater Road, Brookvale 2150 T +61 2 9313 3200 Los Angeles 8033 Sunset Boulevard #427 CA 90046 USA T +1 323 654 2206 <a href="http://www.jamieduriedesign.com">www.jamieduriedesign.com</a></div></div>		<div>NORTH</div> <div></div>	CLIENT		DRAWING TITLE			
	<div>D</div> <div>26/06/24</div> <div>DA ISSUE</div> <div>C</div> <div>30/05/24</div> <div>FOR REVIEW</div> <div>B</div> <div>04/04/24</div> <div>FOR REVIEW</div> <div>A</div> <div>21/03/24</div> <div>FOR REVIEW</div>						Australasian Property Group Pte Ltd		TITLE PAGE			
							PROJECT		SCALE [A1]	DATE	DRAWN	CHECKED
							Hotel + Apartment Development		1:350@A3	26/06/2024	GA	JD
							402 Macquarie Street, LIVERPOOL		JOB 1429	DRAWING L-00		ISSUE C



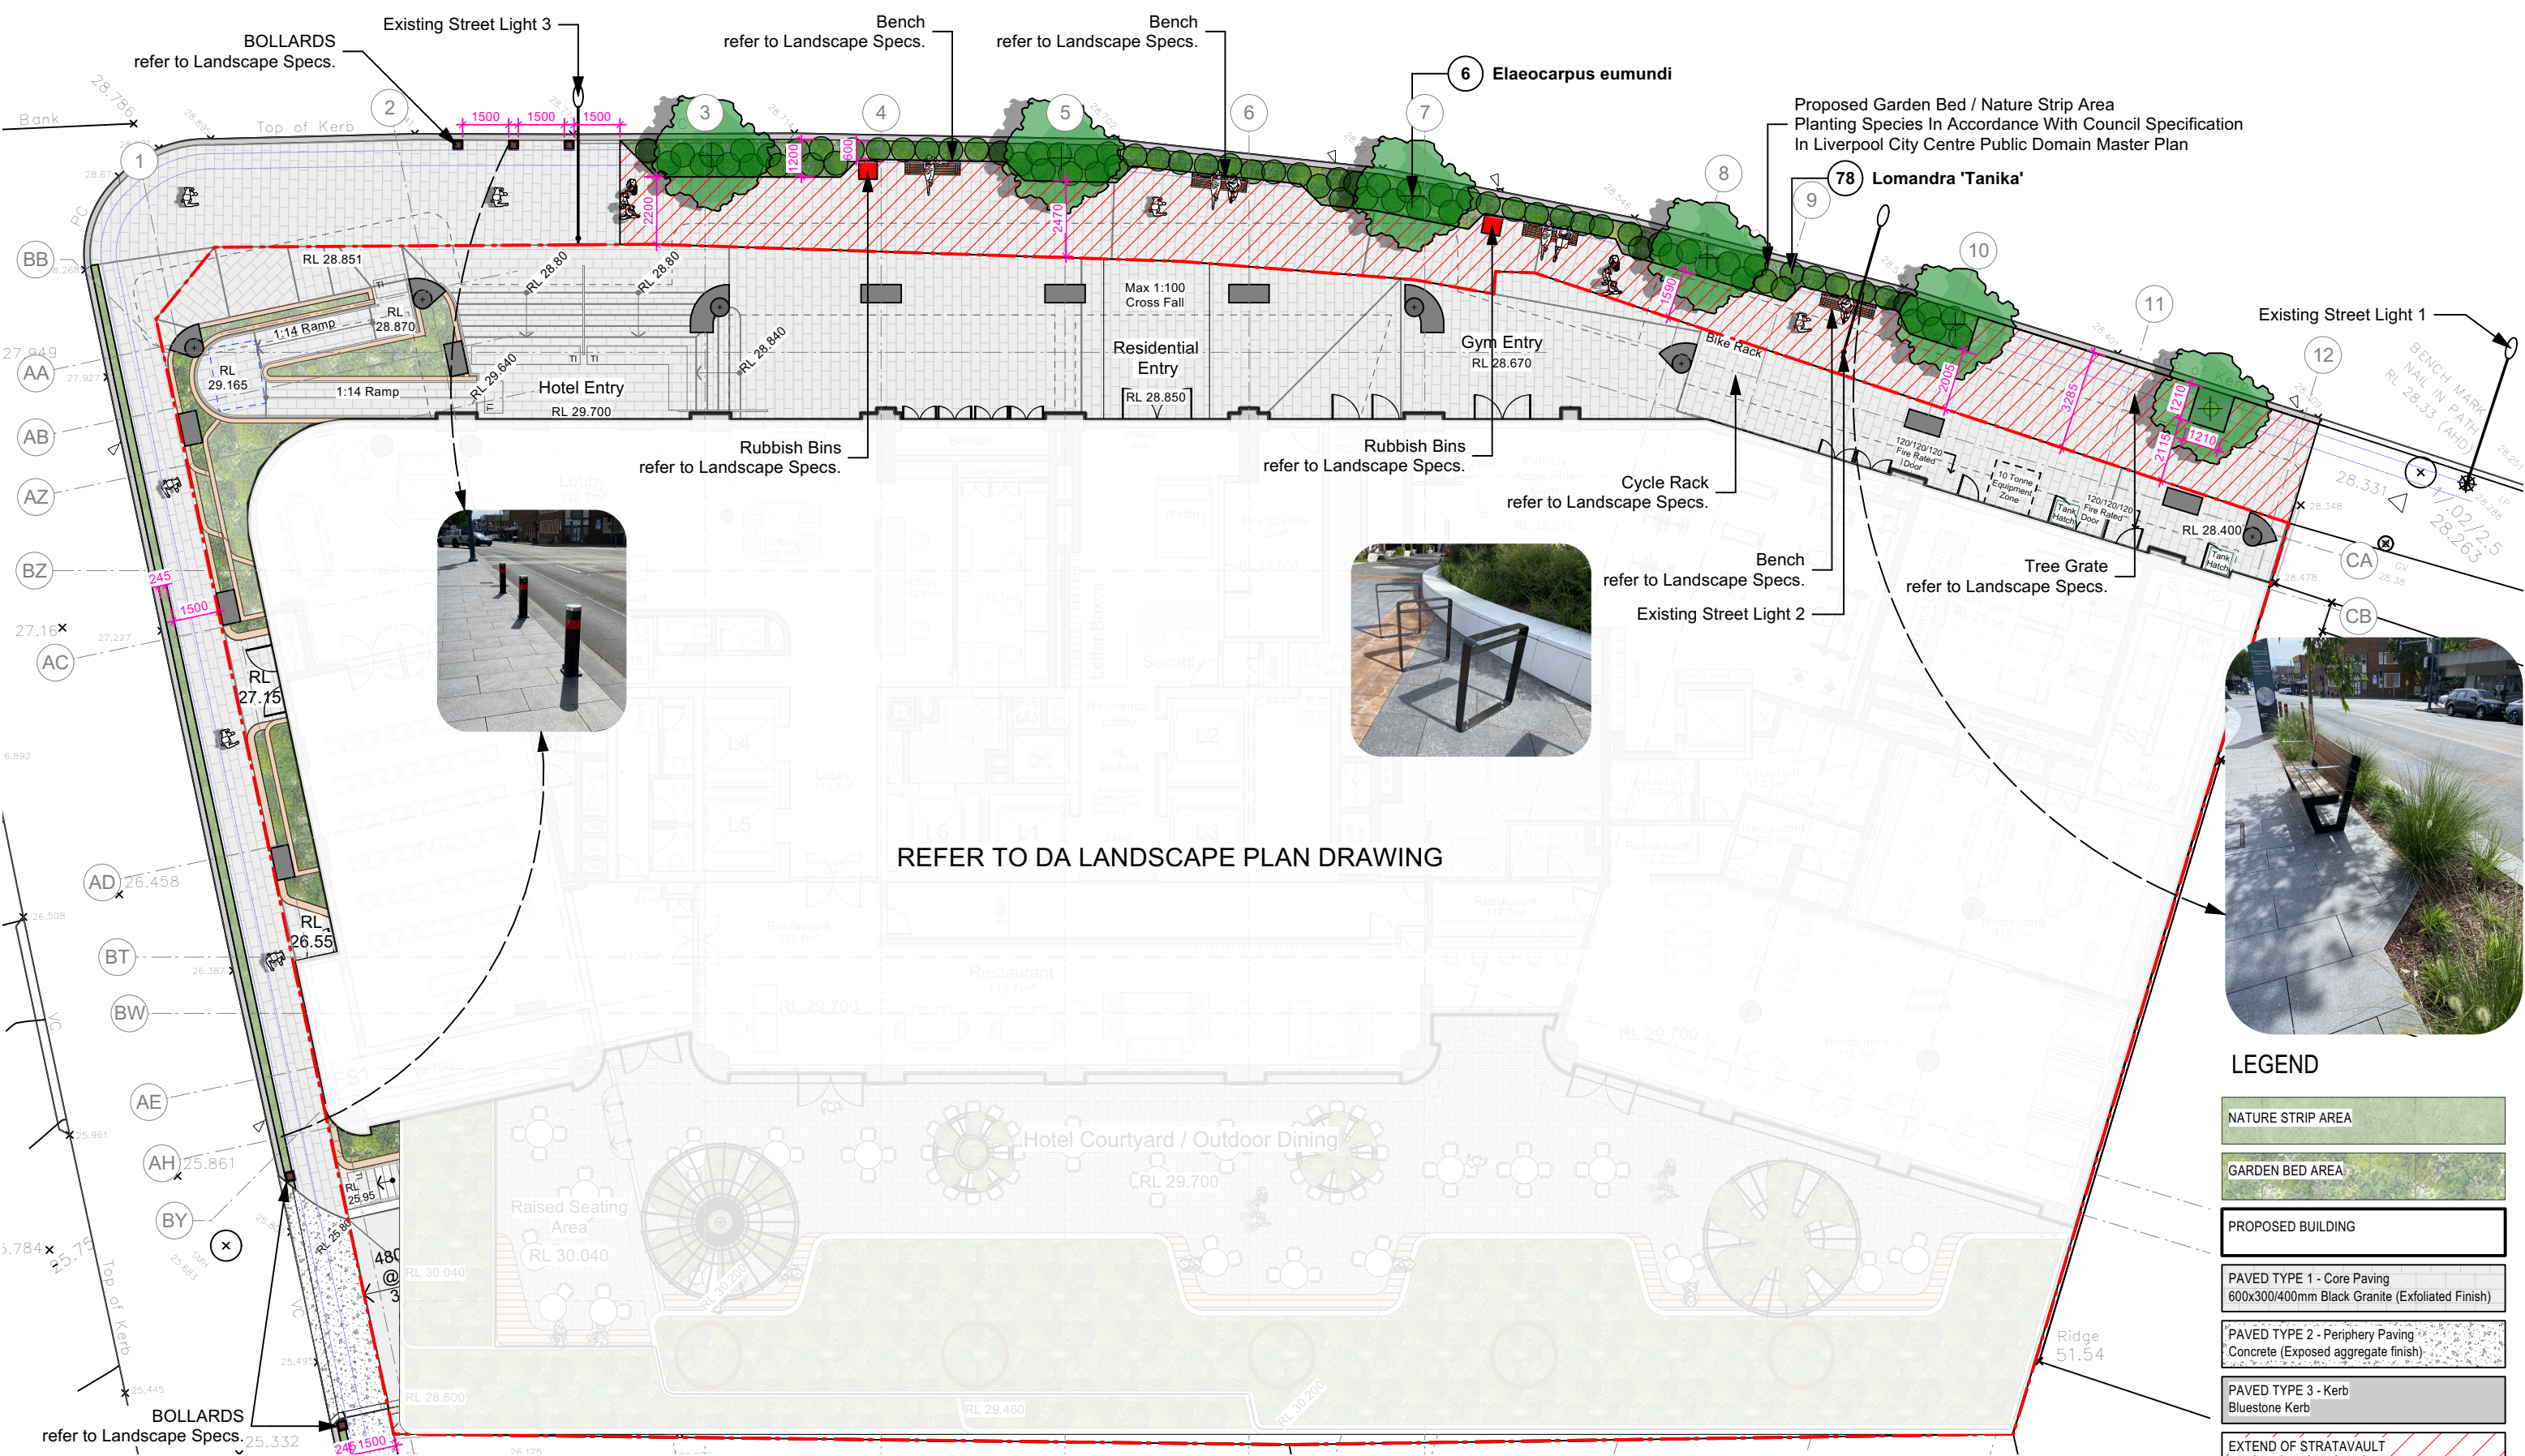


01 Landscape Public Domain Plan-Level 0 (Ground)  
Scale: 1:200



<b>IMPORTANT NOTES:</b> * This drawing shall be read in conjunction with all Architectural and Engineering Drawings; * All dimensions in millimeters (mm) unless otherwise stated; * All dimensions to be checked on-site, written dimensions only to be used; * Refer discrepancies to the Landscape Architect; * Do not scale from drawing; * The Contractor shall be responsible to locate all services and utilities prior to commencement; * All drawings may not be reproduced or distributed without prior permission from Durie Design. © 2019 Durie Design. All rights reserved.	<b>AMENDMENTS</b>		<b>CONSULTANT</b> <b>DURIE DESIGN</b> Sydney Suite 110, 117 Old Pittwater Road, Brookvale 2150 T +61 2 9313 3200 Los Angeles 8033 Sunset Boulevard #427 CA 90046 USA T +1 323 654 2206 www.jamieduriedesign.com	<b>NORTH</b> 	<b>CLIENT</b> Australasian Property Group Pte Ltd  <b>PROJECT</b> Hotel + Apartment Development 402 Macquarie Street, LIVERPOOL	<b>DRAWING TITLE</b> <b>PUBLIC DOMAIN LANDSCAPE PLAN</b>			
	D	26/06/24	DA ISSUE			<b>SCALE [A1]</b> 1:200@A3	<b>DATE</b> 26/06/2024	<b>DRAWN</b> GA	<b>CHECKED</b> JD
	C	30/05/24	FOR REVIEW				<b>JOB</b> 1429	<b>DRAWING</b> L-01	<b>ISSUE</b> C
	B	04/04/24	FOR REVIEW						
	A	21/03/24	FOR REVIEW						



PLANT SCHEDULE					
Qty	Common Name	Botanical Name	Scheduled Size	Mature Height	Mature Spread
Trees					
6	Smoothed leaved Quandong	Elaeocarpus eumundi	200L	5 - 10m	2.0 - 3.5m
Grasses					
78	Fine-leaved mat rush	Lomandra 'Tanika'	150mm	0.5m	0.6m

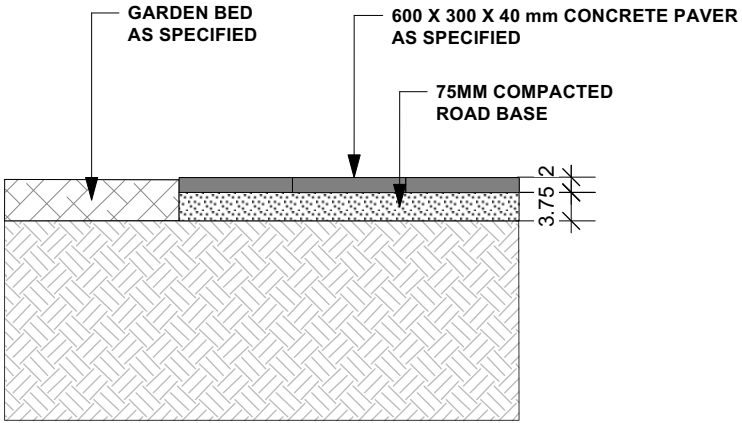

1 CONCRETE PAVING DETAIL  
Scale: N.T.S

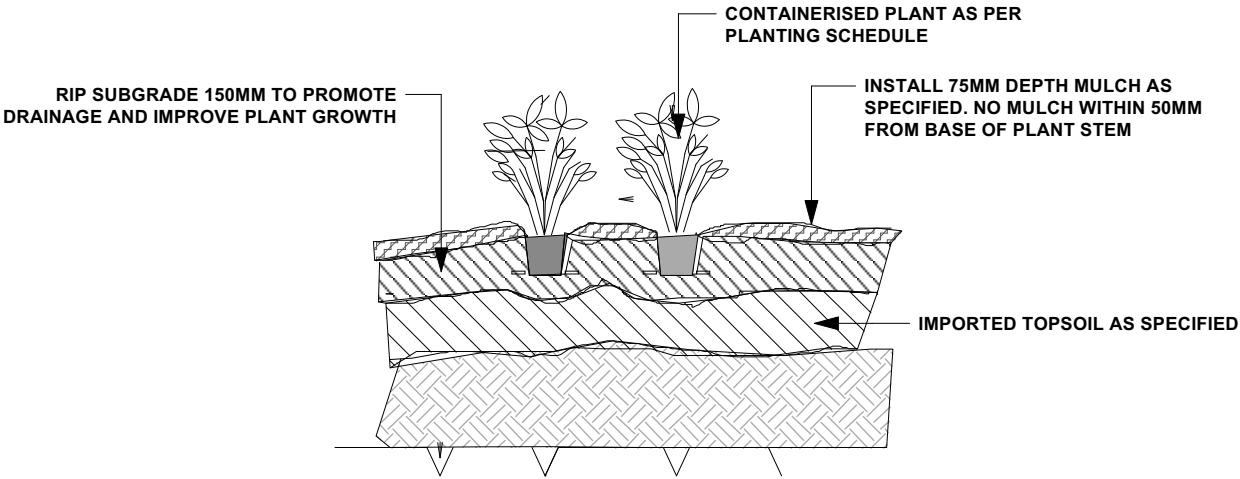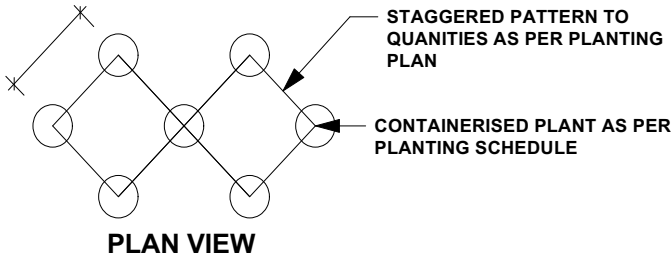


2 GARDEN BED PLANTING  
Scale: N.T.S

NOTE: ENSURE PLANTING HOLE IS FREE DRAINING PRIOR TO PLANTING. WHERE WATER POOLS OR IN HEAVY SOILS, RECTIFY.


TREE AS SPECIFIED. INSTALL CENTRED TO PLANTING HOLE AND PLUMB.

- 2No. 50x50x1800MM HWD STAKES POINTED AT ONE END.
- 50MM HESSIAN WEBBING STAPLED TO STAKES.
- PROPRIETARY CONTROLLED RELEASE FERTILISER.
- 75MM MULCH AS SPECIFIED. DISH MULCH TO BASE OF STEM.
- TOPSOIL AS SPECIFIED
- BACKFILL WITH SITE SOIL.
- BREAK-UP SUBGRADE 150MM. MINIMUM. CULTIVATE PRIOR TO BACKFILLING AS SPECIFIED.

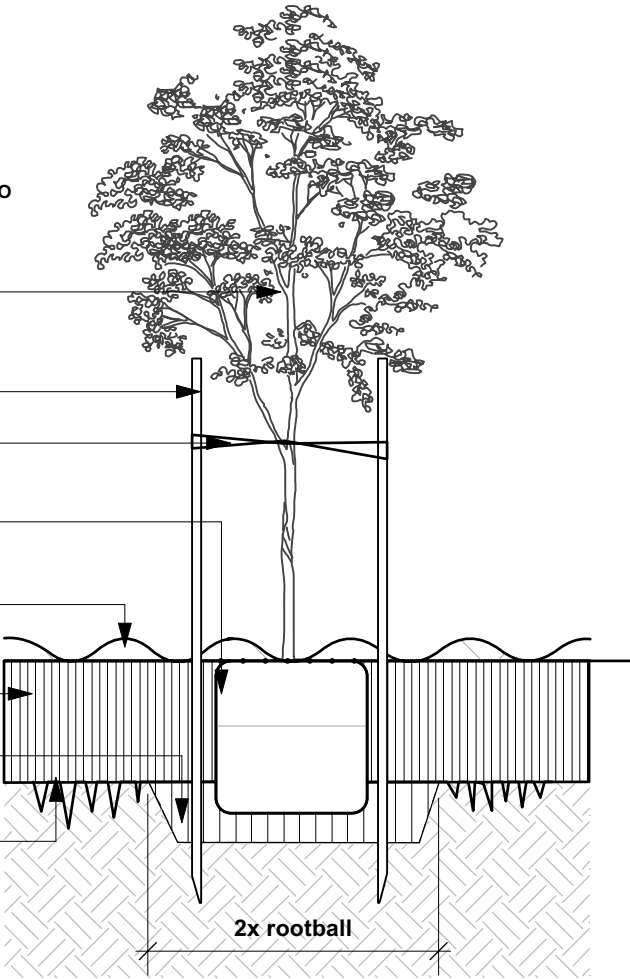


3 45-200L TREE PLANTING DETAIL  
Scale: N.T.S


<div>IMPORTANT NOTES:</div> <div><div>* This drawing shall be read in conjunction with all Architectural and Engineering Drawings; * All dimensions in millimeters (mm) unless otherwise stated * All dimensions to be checked on-site, written dimensions only to be used; * Refer discrepancies to the Landscape Architect * Do not scale from drawing * The Contractor shall be responsible to locate all services and utilities prior to commencement * All drawings may not be reproduced or distributed without prior permission from Durie Design.</div><div>© 2019 Durie Design. All rights reserved.</div></div>	AMENDMENTS			<div>CONSULTANT</div> <div><div>DURIE DESIGN</div><div>Sydney Suite 110, 117 Old Pittwater Road, Brookvale 2150 T +61 2 9313 3200 Los Angeles 8033 Sunset Boulevard #427 CA 90046 USA T +1 323 654 2206 <a href="http://www.jamieduriedesign.com">www.jamieduriedesign.com</a></div></div>		<div>NORTH</div>	CLIENT		DRAWING TITLE			
	<div>D</div> <div>26/06/24</div> <div>DA ISSUE</div> <div>C</div> <div>30/05/24</div> <div>FOR REVIEW</div> <div>B</div> <div>04/04/24</div> <div>FOR REVIEW</div> <div>A</div> <div>21/03/24</div> <div>FOR REVIEW</div>						Australasian Property Group Pte Ltd		PLANTING SCHEDULE & TYPICAL DETAILS			
				PROJECT			SCALE [A1]	DATE	DRAWN	CHECKED		
				Hotel + Apartment Development			N.T.S@A3	26/06/2024	GA	JD		
				402 Macquarie Street, LIVERPOOL			JOB 1429	DRAWING L-02	ISSUE C			

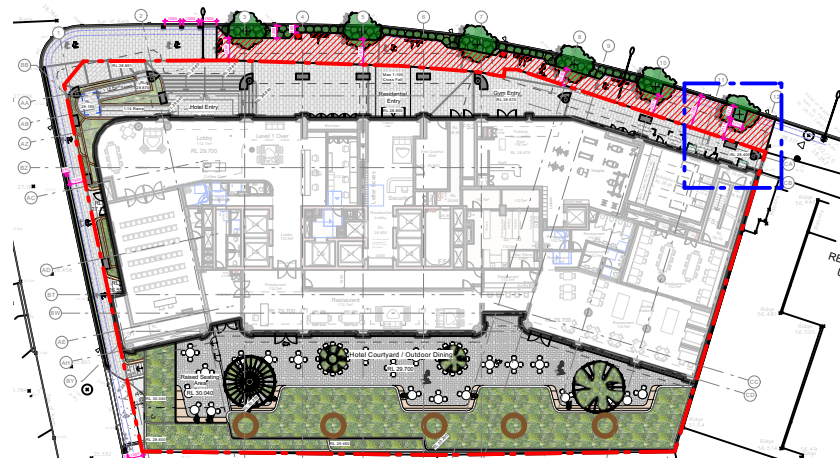

0 KEYPLAN  
Scale: 1:750

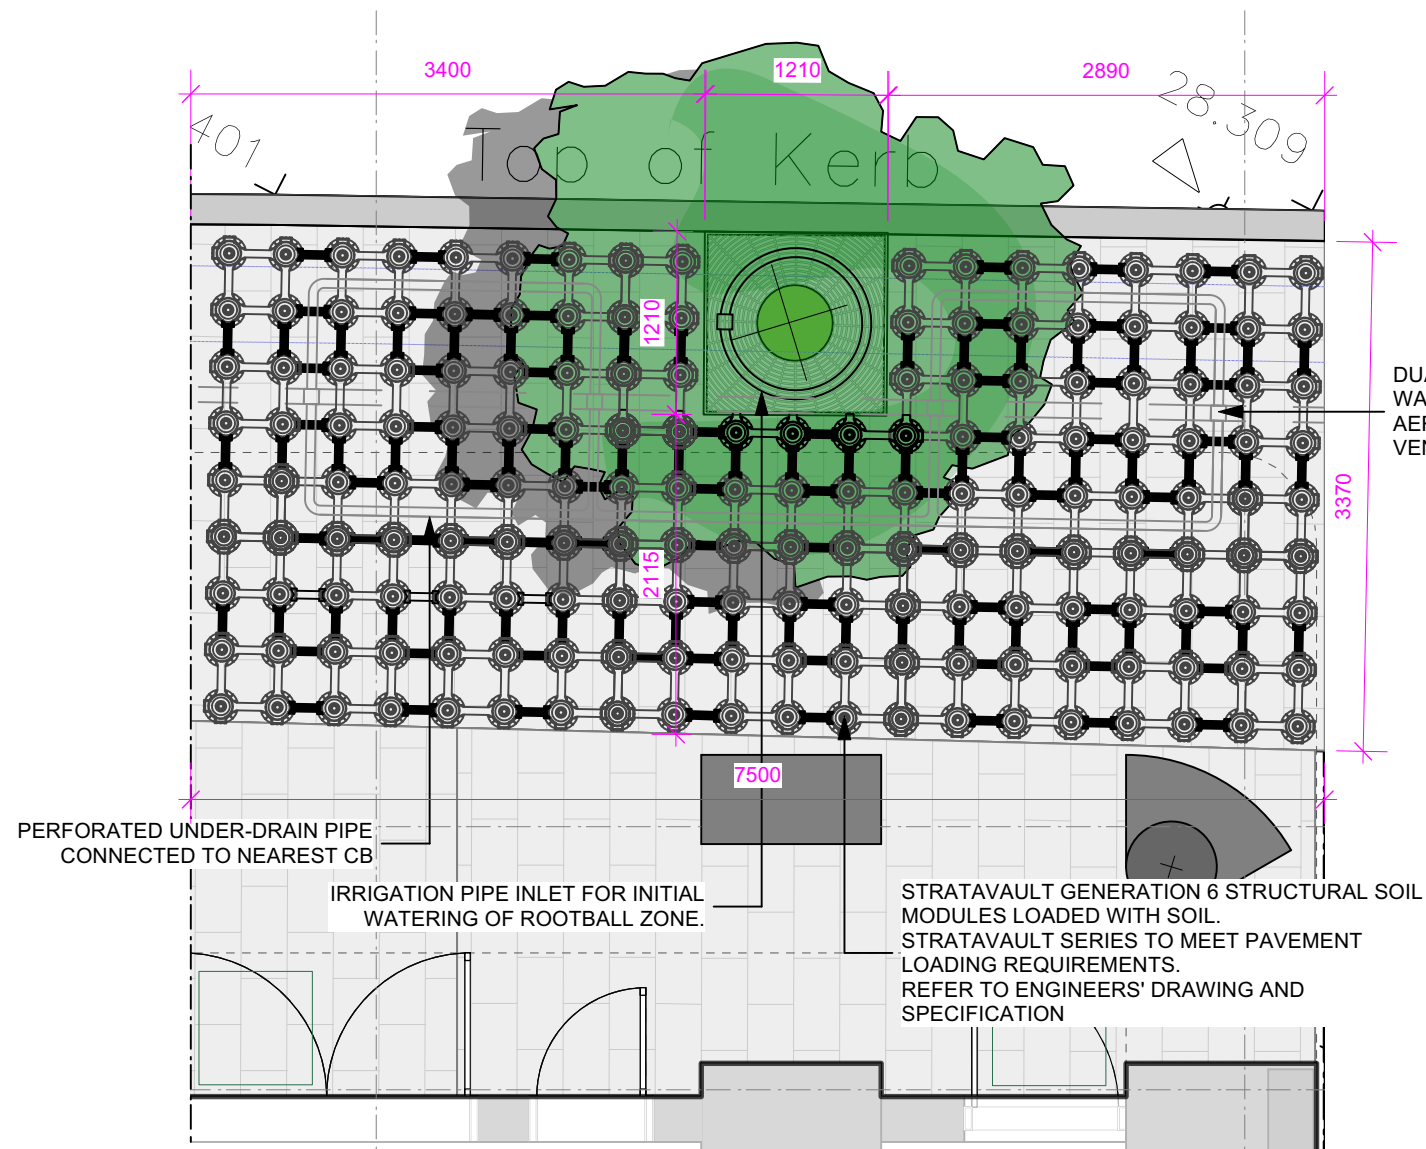

1 Stratavault Detail Plan  
Scale: 1:50

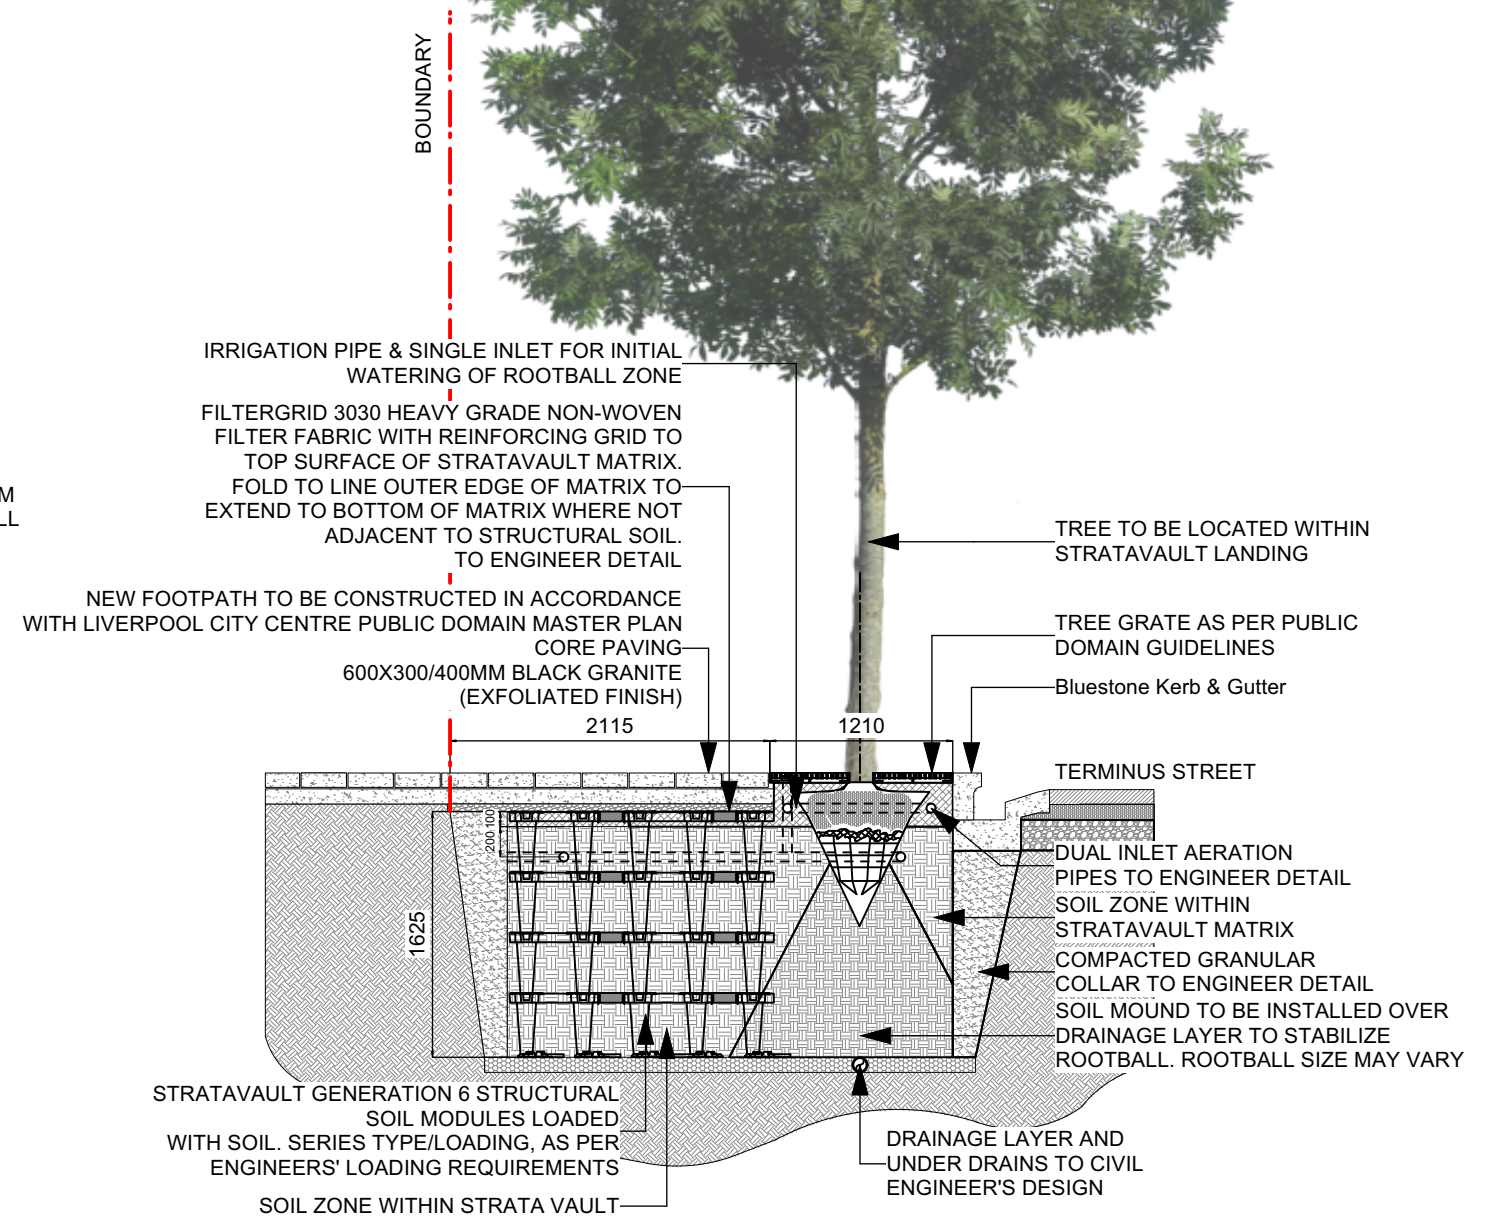

2 Stratavault Typical Section Detail  
Scale: 1:50

IMPORTANT NOTES:  
\* This drawing shall be read in conjunction with all Architectural and Engineering Drawings; \* All dimensions in millimeters (mm) unless otherwise stated; \* All dimensions to be checked on-site, written dimensions only to be used; \* Refer discrepancies to the Landscape Architect; \* Do not scale from drawing; \* The Contractor shall be responsible to locate all services and utilities prior to commencement; \* All drawings may not be reproduced or distributed without prior permission from Durie Design.  
© 2019 Durie Design. All rights reserved.

AMENDMENTS

D 26/06/24 DA ISSUE  
C 30/05/24 FOR REVIEW  
B 04/04/24 FOR REVIEW  
A 21/03/24 FOR REVIEW

CONSULTANT

**DURIE DESIGN**

Sydney Suite 110, 117 Old Pittwater Road, Brookvale 2150  
T +61 2 9313 3200  
Los Angeles 8033 Sunset Boulevard #427 CA 90046 USA  
T +1 323 654 2206 www.jamieduriedesign.com

NORTH

CLIENT

Australasian Property Group Pte Ltd

PROJECT

Hotel + Apartment Development  
402 Macquarie Street, LIVERPOOL

DRAWING TITLE

STRATAVAULT TYPICAL DETAILS

SCALE [A1]

1:50@A3

DATE

26/06/2024

DRAWN

GA

CHECKED

JD

JOB

1429

DRAWING

L-03

ISSUE

C







