


REV	DESCRIPTION	BY	CHK	DATE
C	TRUCK ENTRY 1 WIDTH ALTERED. SHEET RENAMED	DD	PI	29.08.2019
D	ISSUE FOR INFORMATION	DD	PI	16.09.2019
E	ISSUE FOR CONSULTANT REVIEW	DD	PI	23.09.2019
F	ISSUE FOR AMENDMENT TO APPROVED DA-263/2018	DD	PI	12.02.2025
G	ISSUED FOR AMENDMENT TO APPROVED DA-263/2018/A	DD	PI	01.05.2025

CLIENT  
**AMJ DEMOLITION &  
EXCAVATION**


PROJECT  
PROPOSED OFFICE BUILDING AT  
55 MARTIN RD BADGERY'S CREEK  
DRAWING  
**DETAILED SHED PLAN**

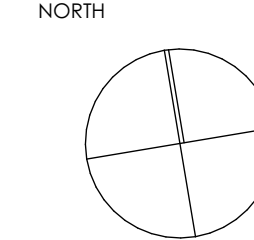

DRAWN DD  
CHECKED PI  
SCALE 1:200 @ A1 1:400 @ A3  
PROJECT NO P513  
stage. chg no. revision



LAWSON ROAD

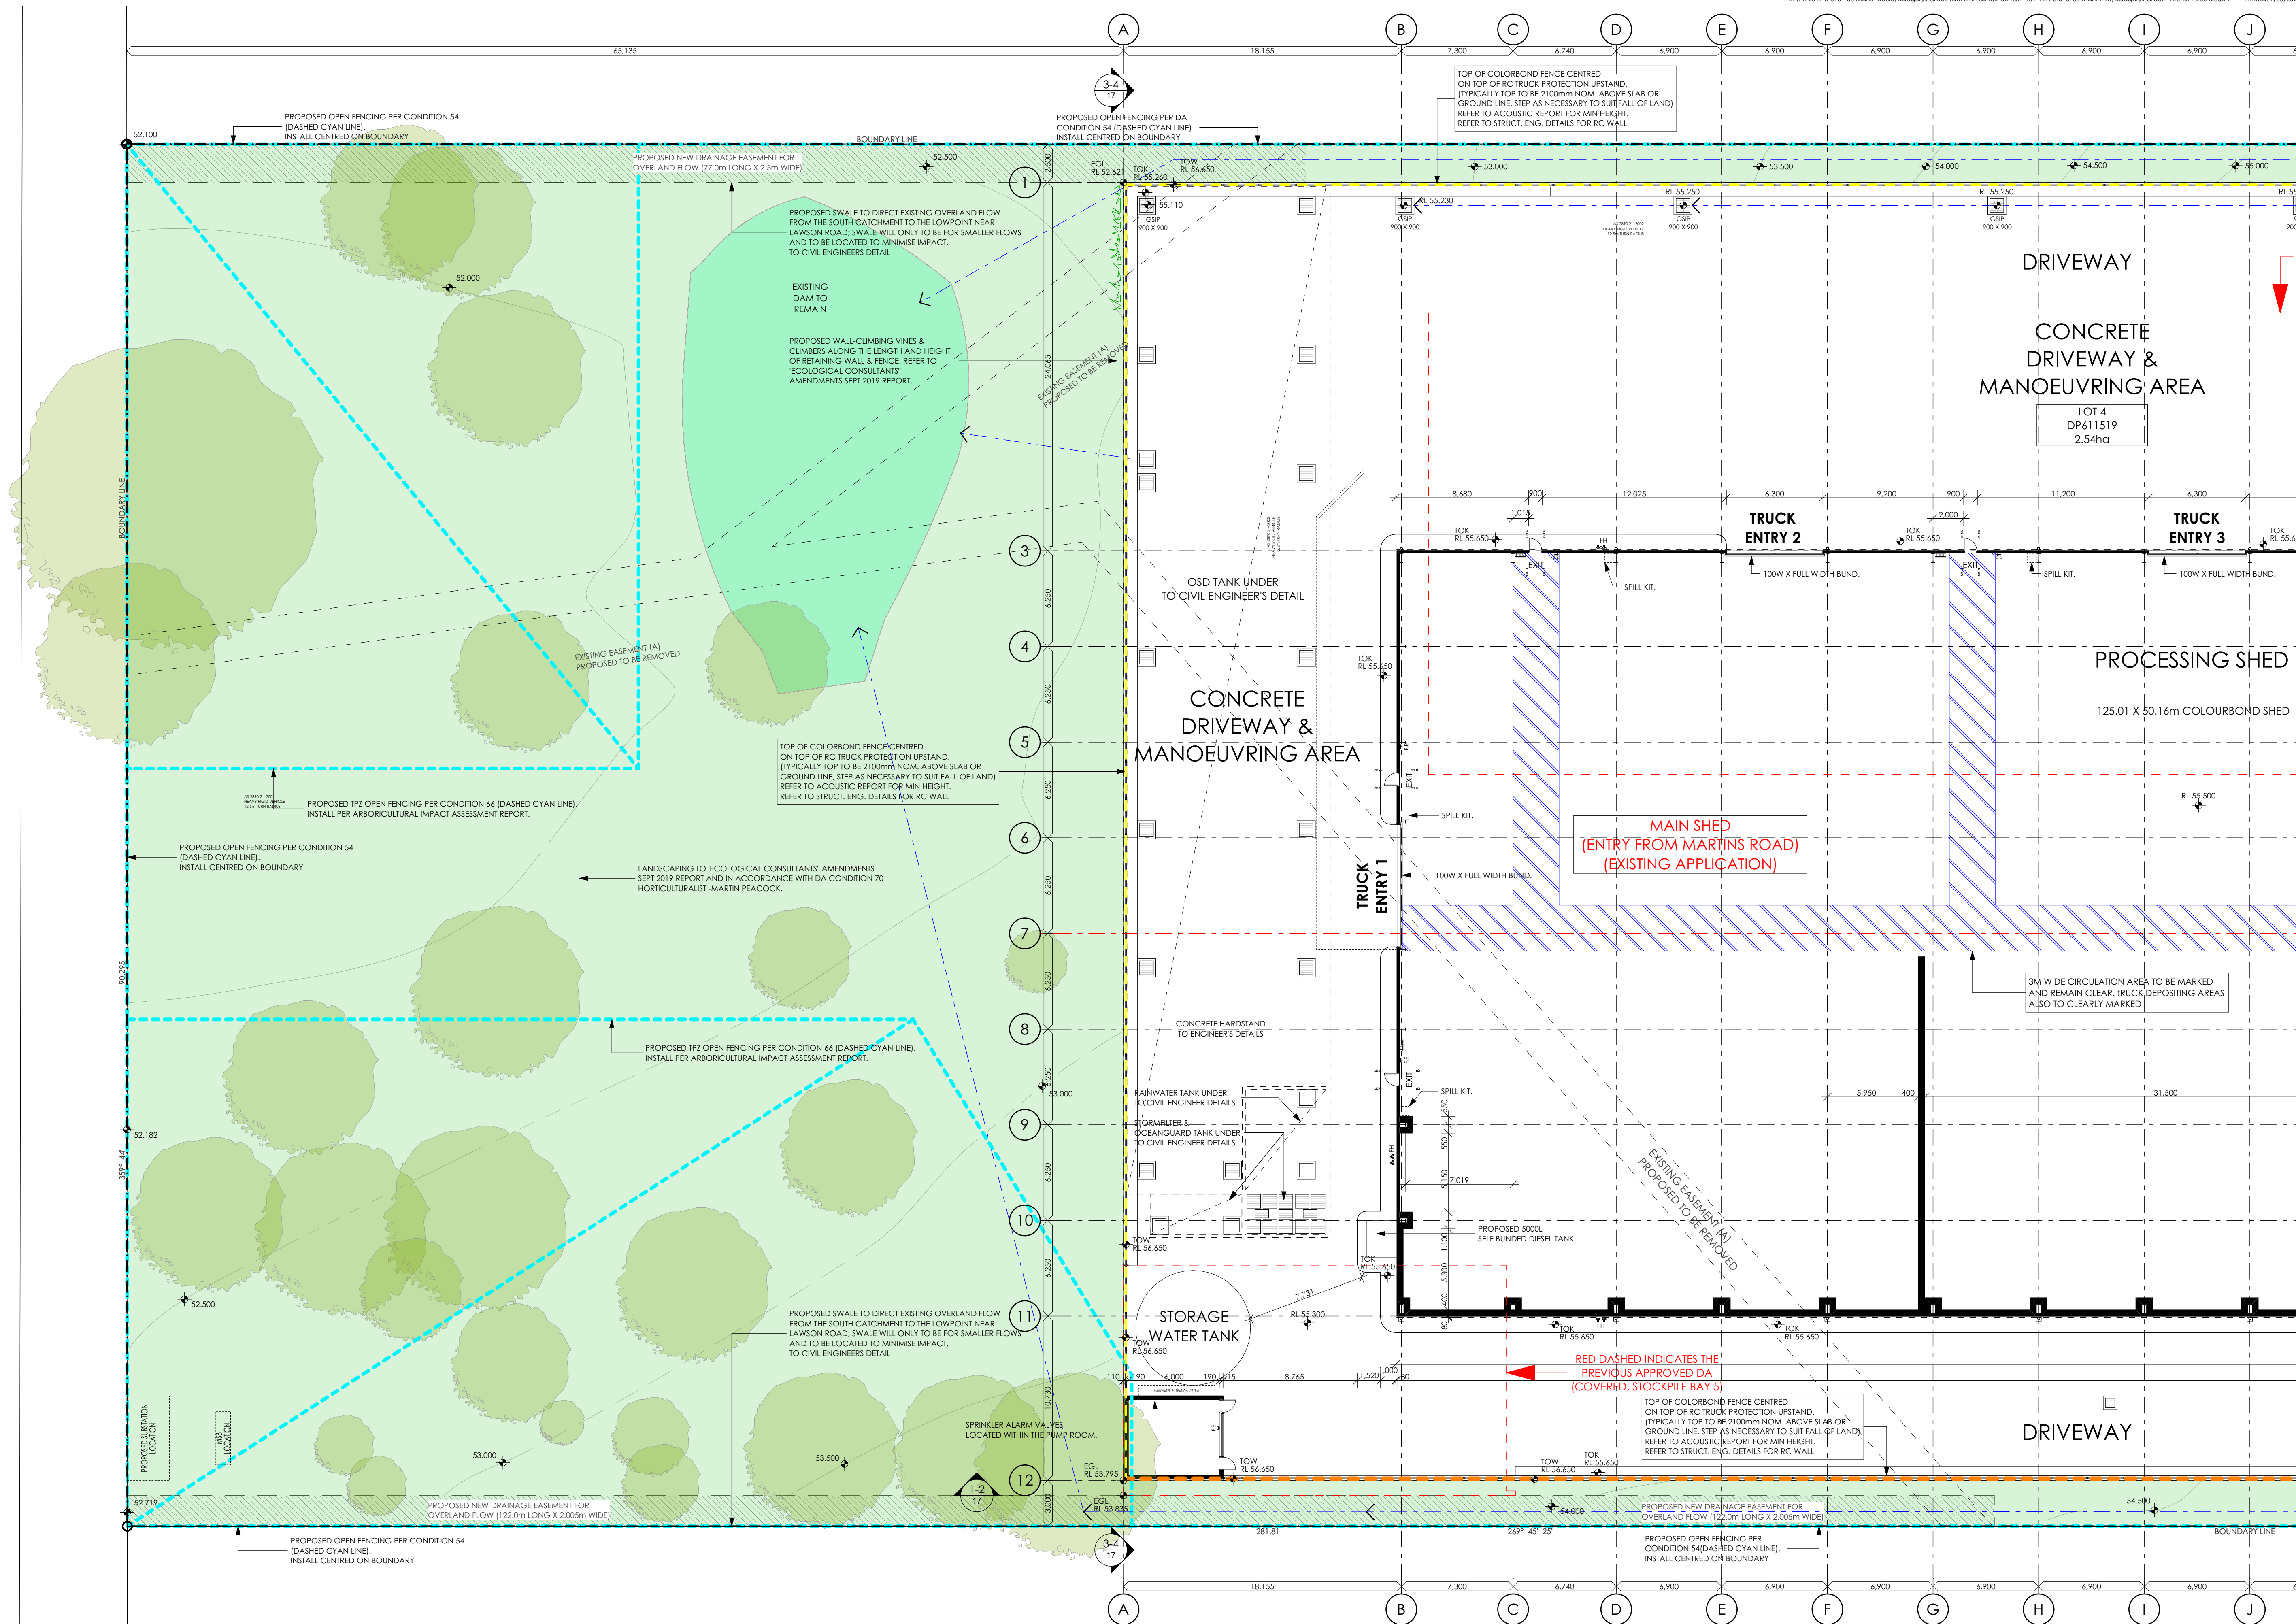

REV	DESCRIPTION	BY	CHK	DATE
M	FENCE NOTES. ISSUE FOR CONSULTANT REVIEW	DD	PI	16.09.2019
N	ISSUE FOR AMENDMENT TO APPROVED DA-263/2018	DD	PI	23.09.2019
O	ISSUED FOR AMENDMENT TO APPROVED DA-263/2018/A	DD	PI	12.02.2025
P	ISSUED FOR AMENDMENT TO APPROVED DA-263/2018/A	DD	PI	01.05.2025

CLIENT  
**AMJ DEMOLITION & EXCAVATION**

PROJECT  
PROPOSED OFFICE BUILDING AT  
55 MARTIN RD BADGERYS CREEK

DRAWING  
DETAILED SITE PLAN (PART A) - LAWSON  
RD WEST


DRAWN DD  
CHECKED PI  
SCALE 1:200 @ A1 1:400 @ A3  
PROJECT No P513

DA 05 P  
stage. chg no. revision









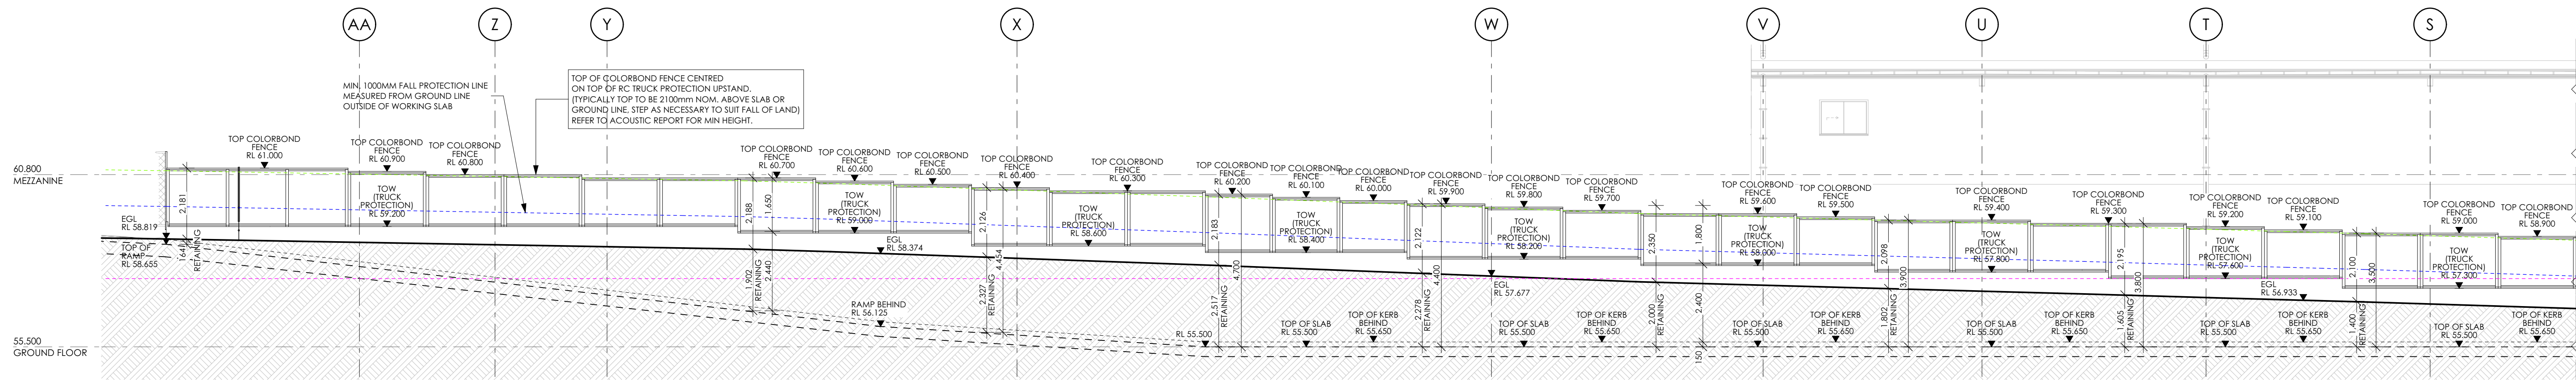

1 NORTH WALL ELEVATION - EAST CORNER  
1:100

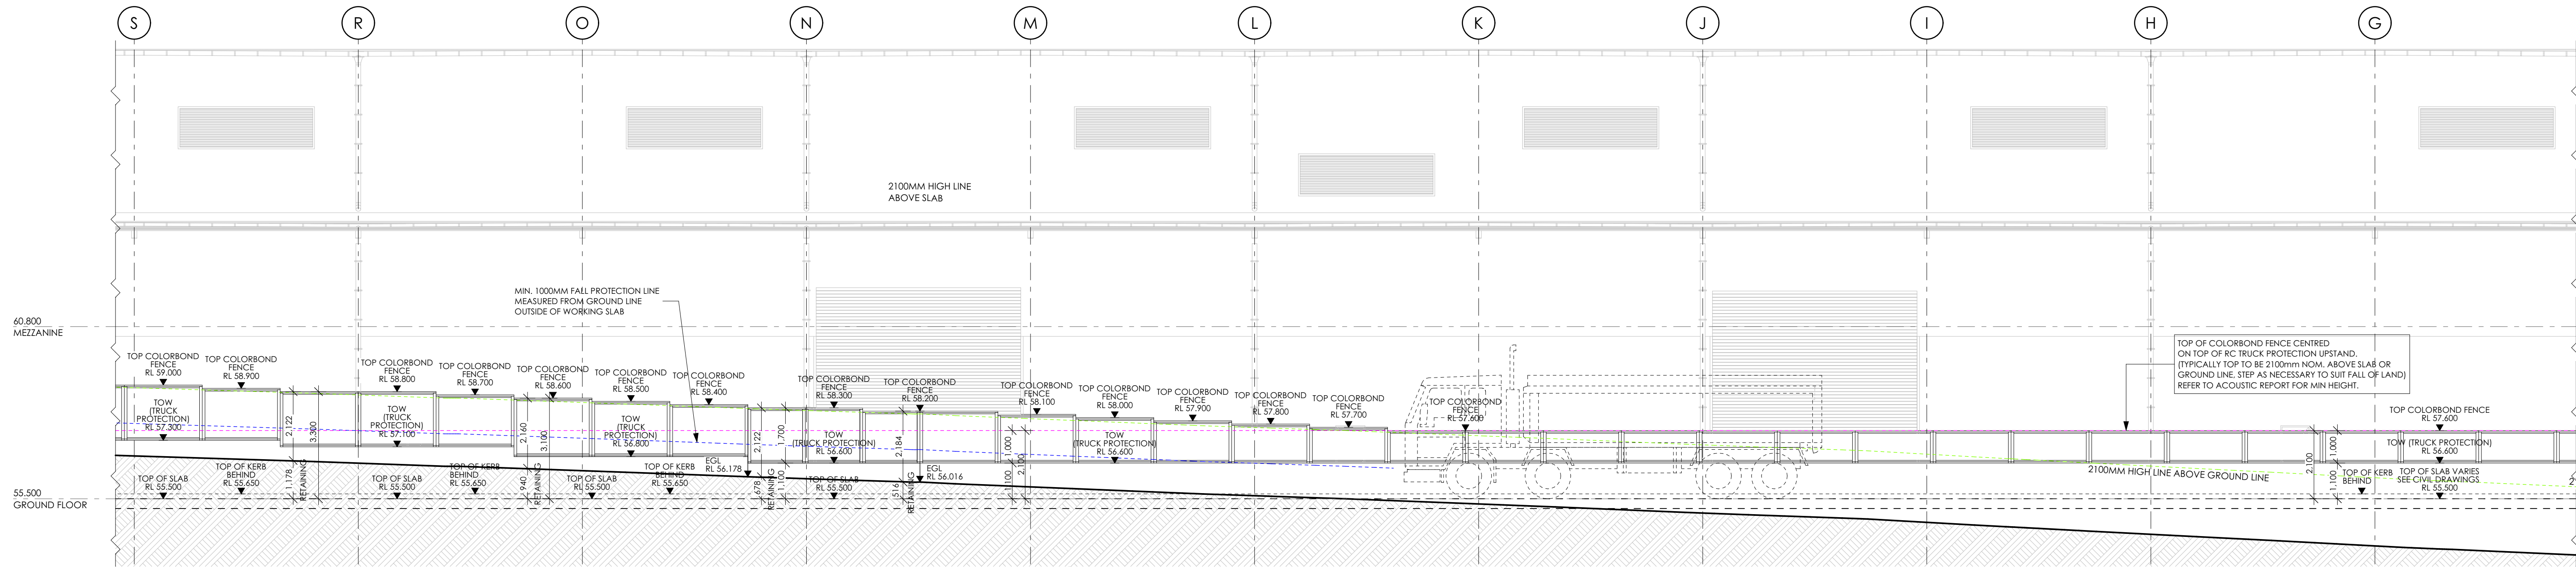


2 NORTH WALL ELEVATION - MIDDLE SECTION  
1:100

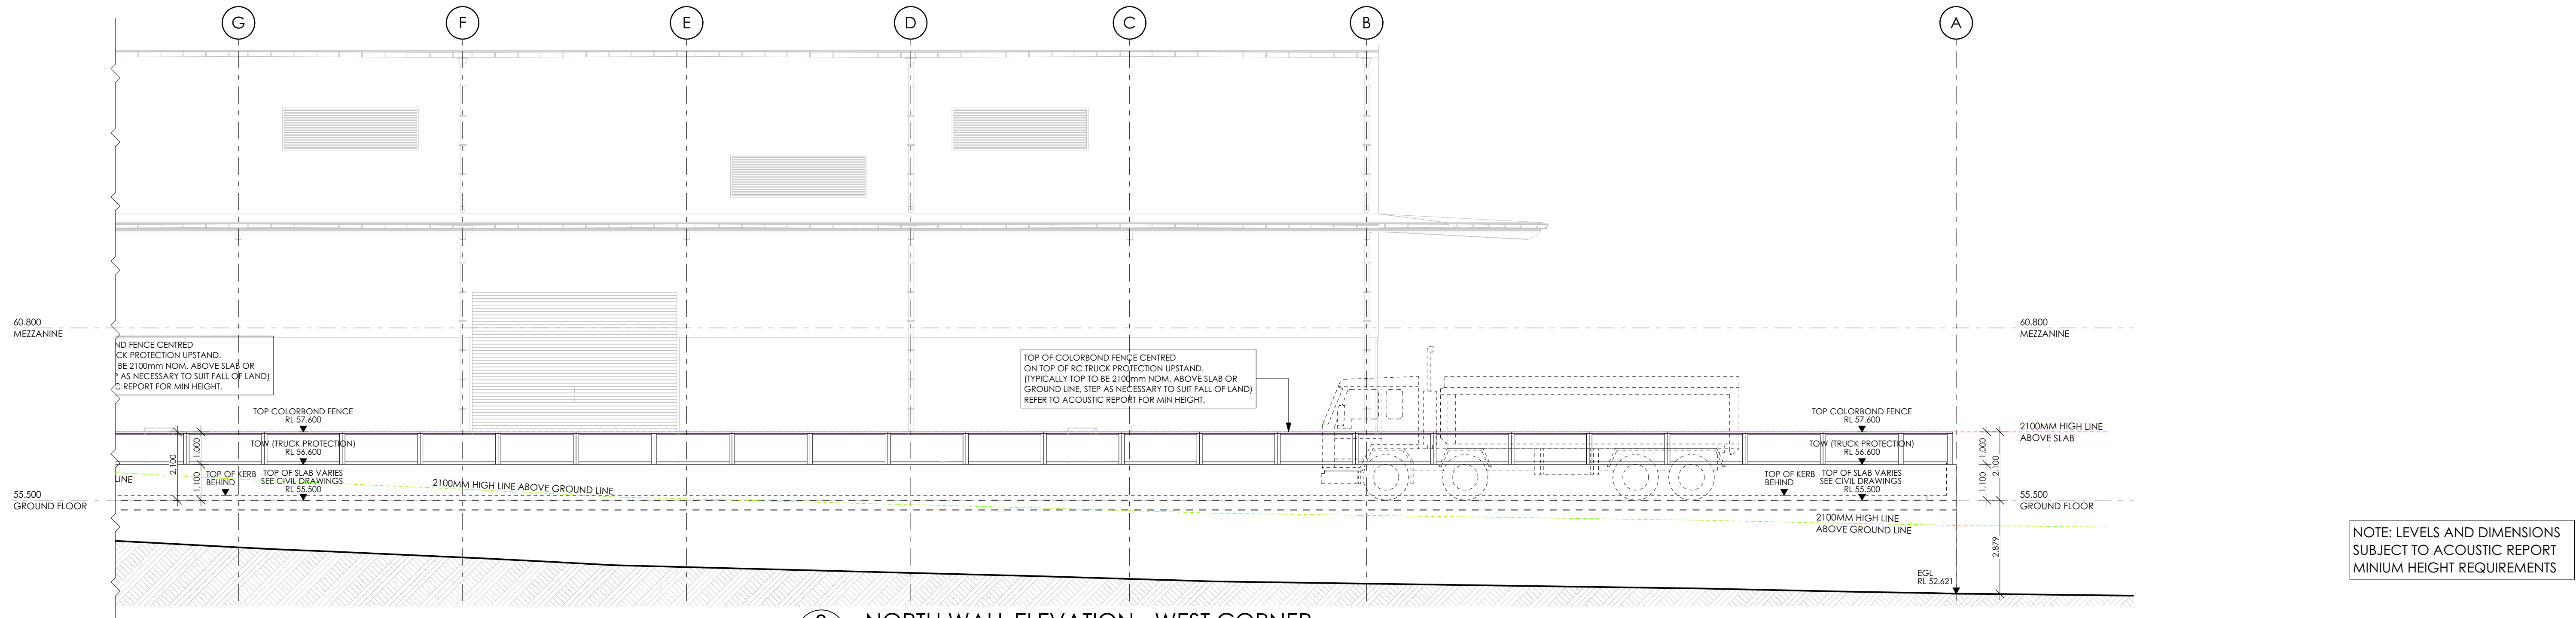


3 NORTH WALL ELEVATION - WEST CORNER  
1:100

NOTE: LEVELS AND DIMENSIONS  
SUBJECT TO ACOUSTIC REPORT  
MINIMUM HEIGHT REQUIREMENTS




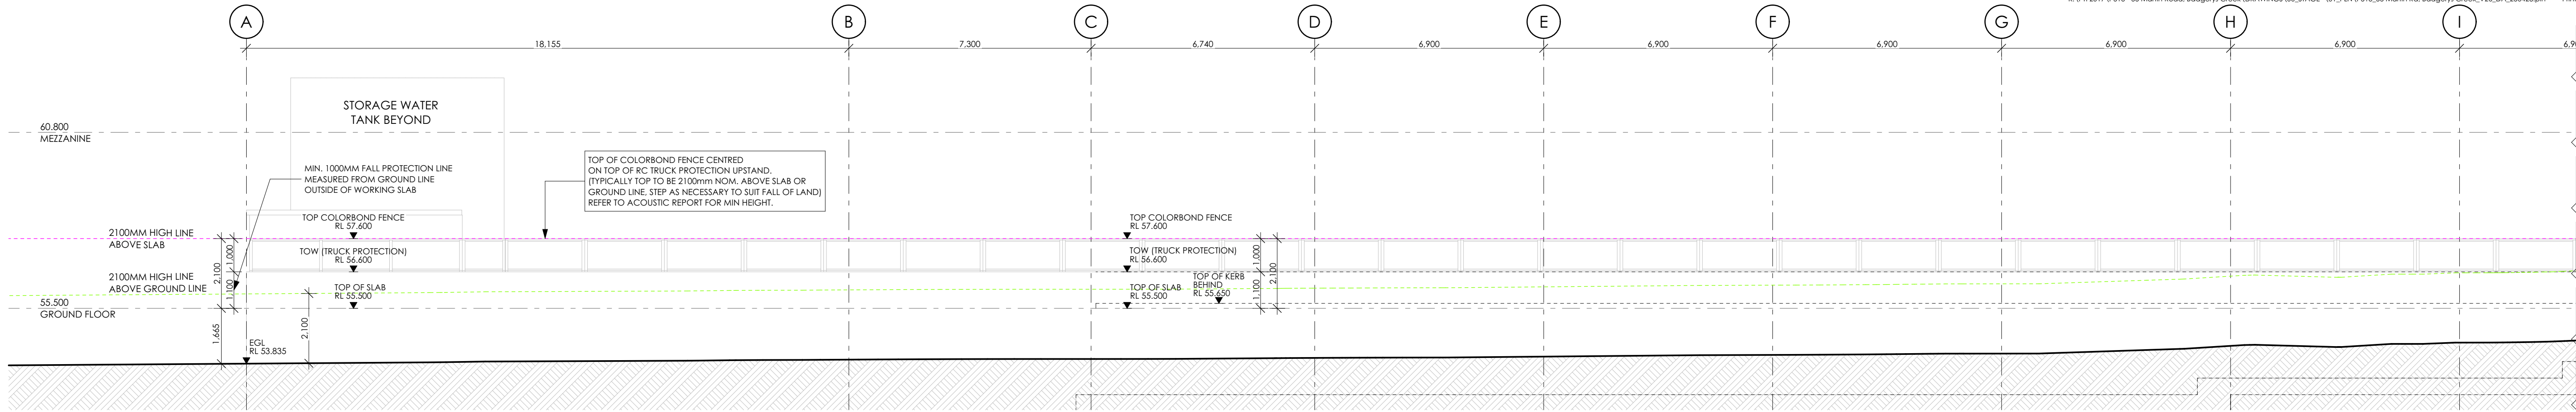


1 SOUTH WALL ELEVATION - WEST CORNER  
1:100

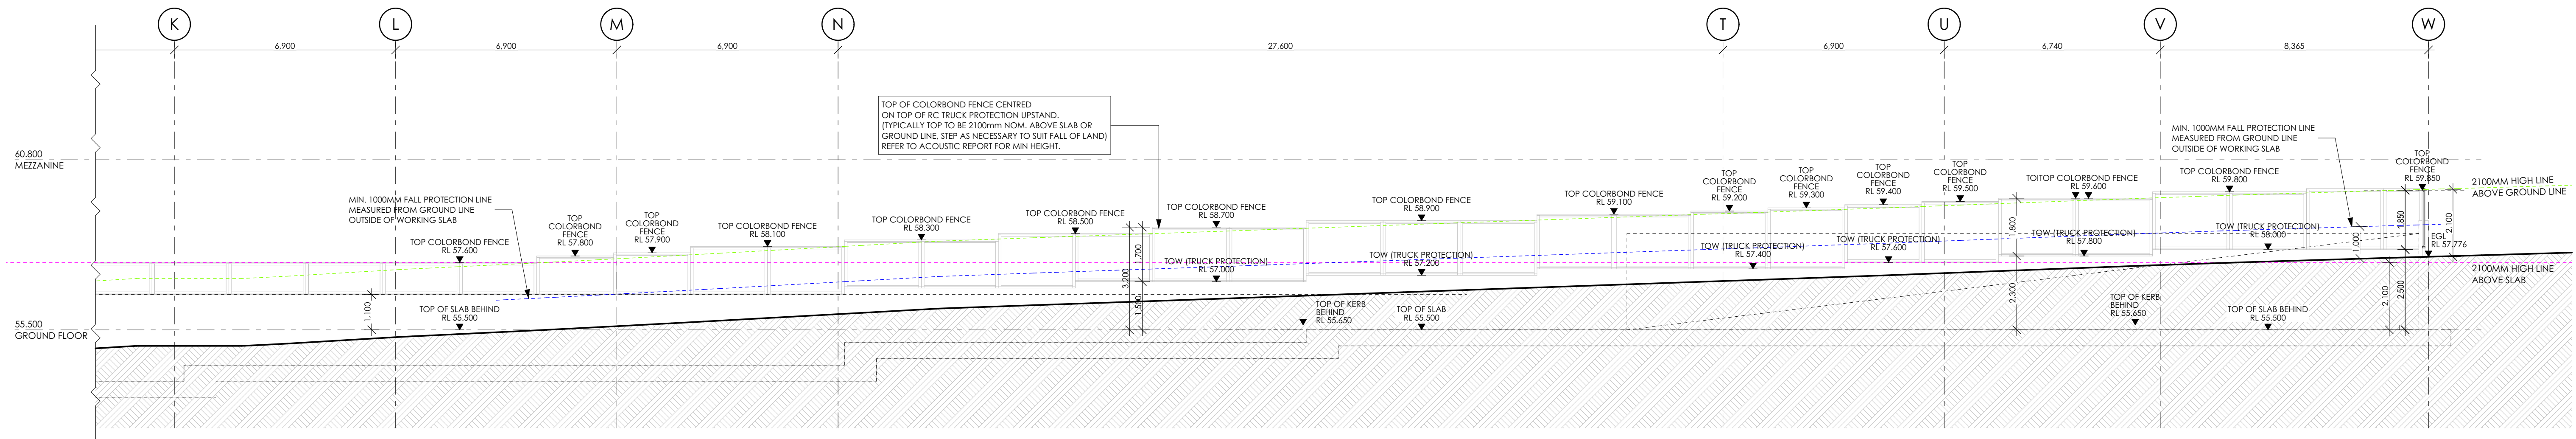

2 SOUTH WALL ELEVATION - EAST CORNER  
1:100

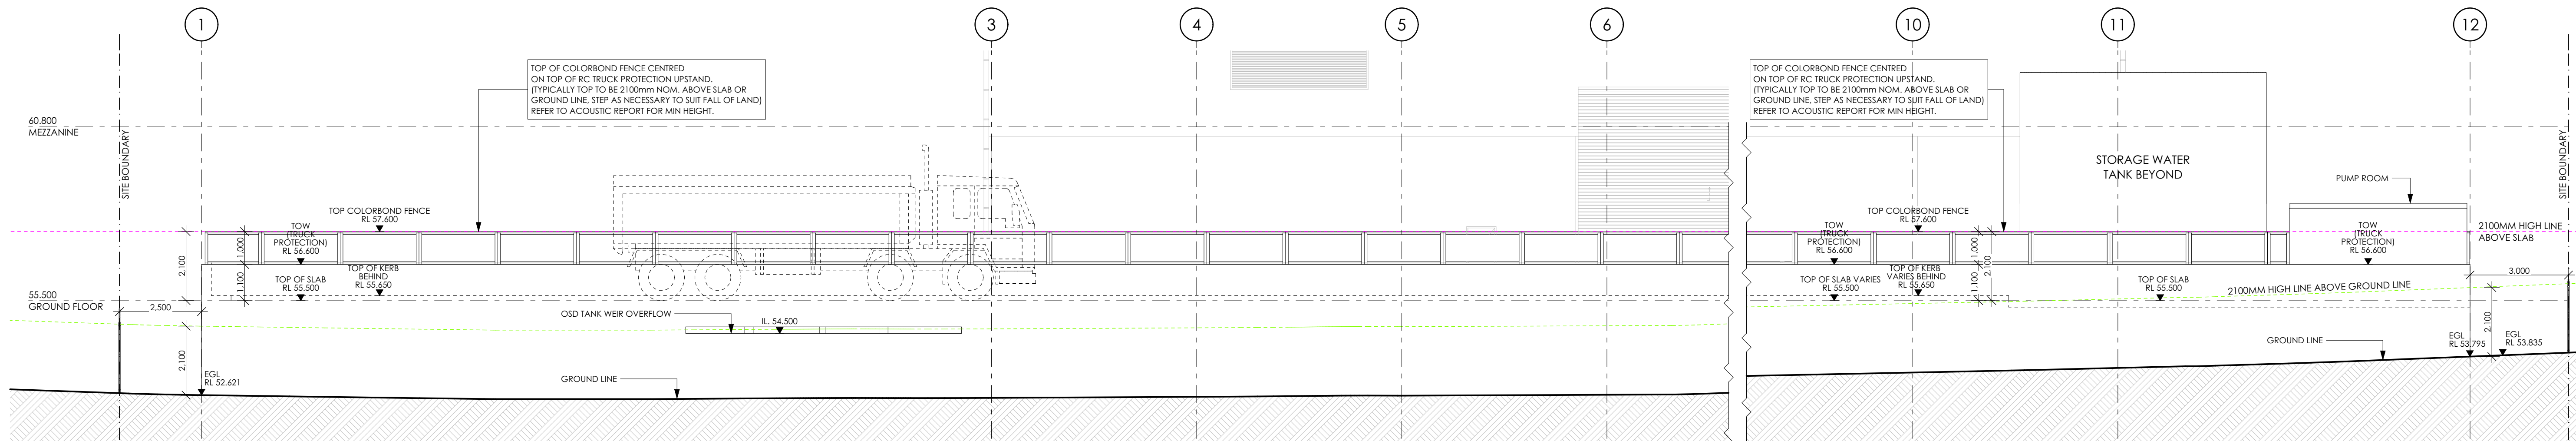

3 WEST WALL ELEVATION - NORTH CORNER  
1:100

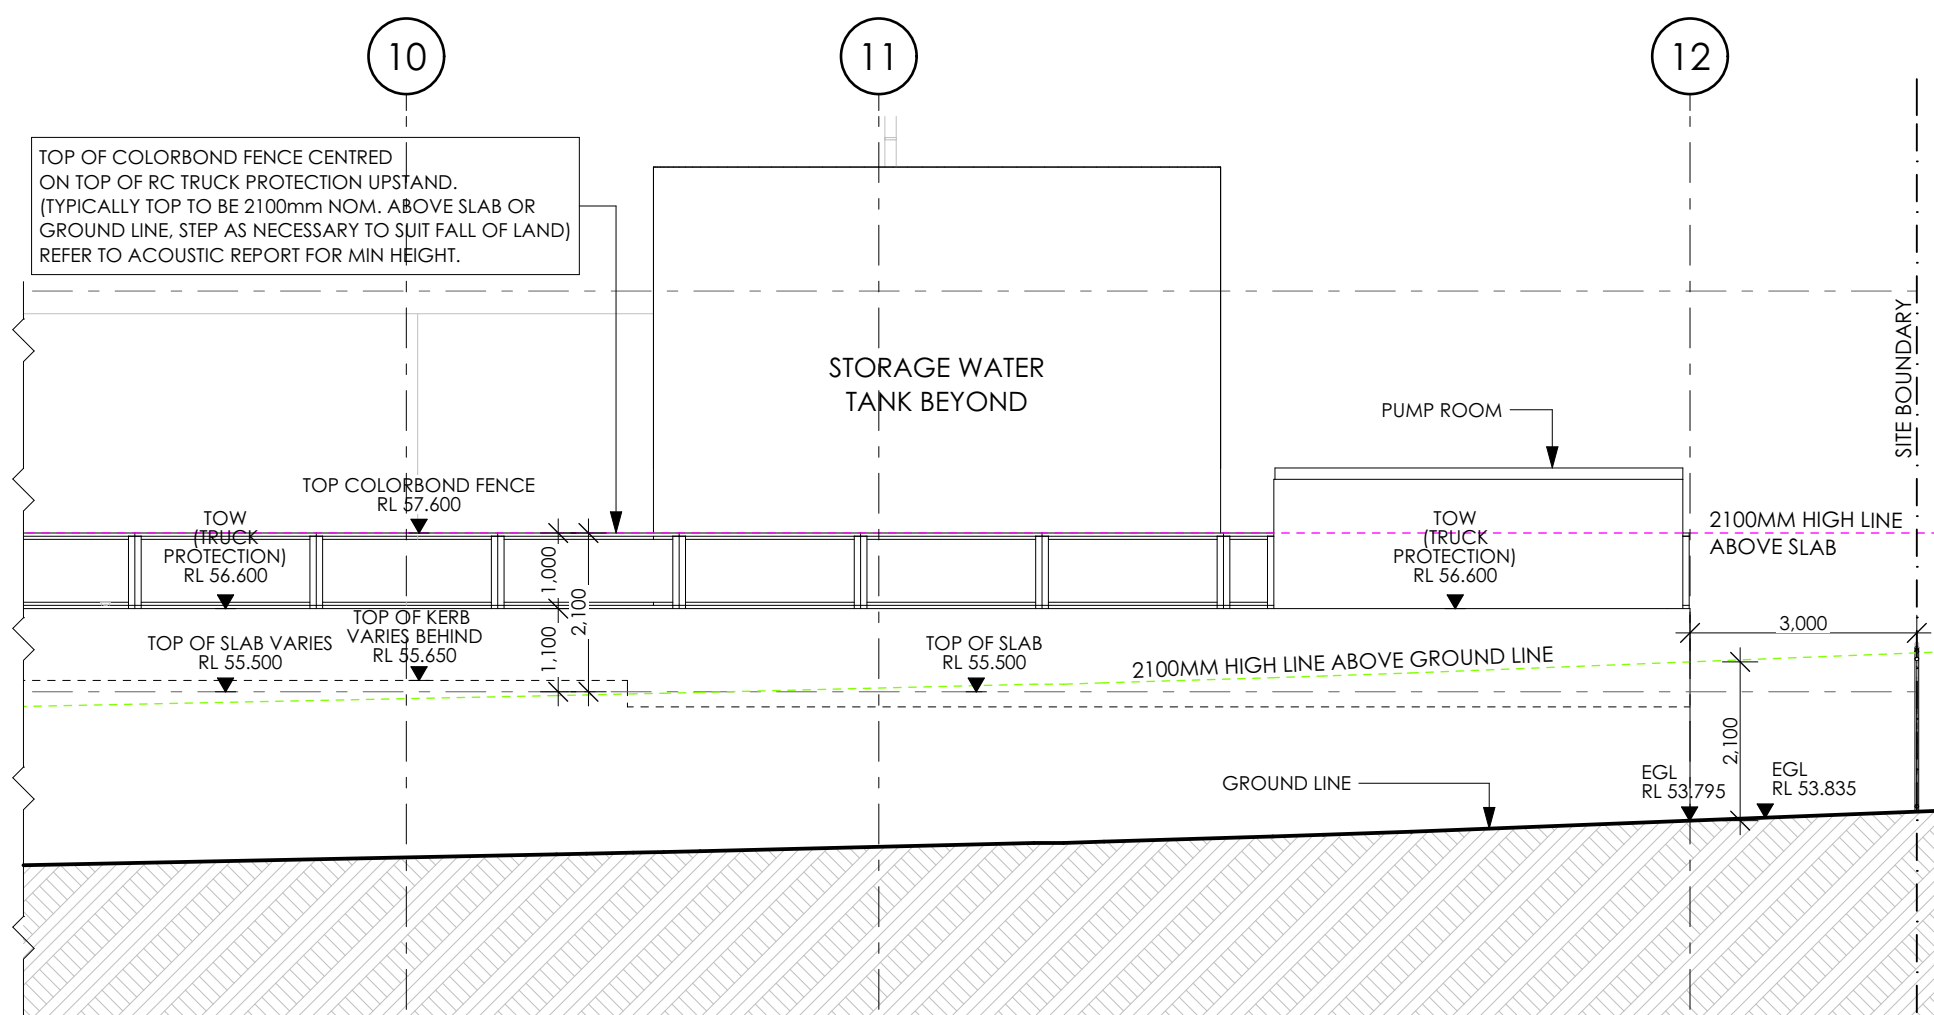

4 WEST WALL ELEVATION - SOUTH CORNER  
1:100

NOTE: LEVELS AND DIMENSIONS  
SUBJECT TO ACOUSTIC REPORT  
MINIMUM HEIGHT REQUIREMENTS