


KAOLIN STREET

BERYL STREET

NOTE:  
TRAFFIC ISLANDS TO BE RELOCATED  
& ROADWAY MADE GOOD TO COUNCILS  
REQUIREMENTS


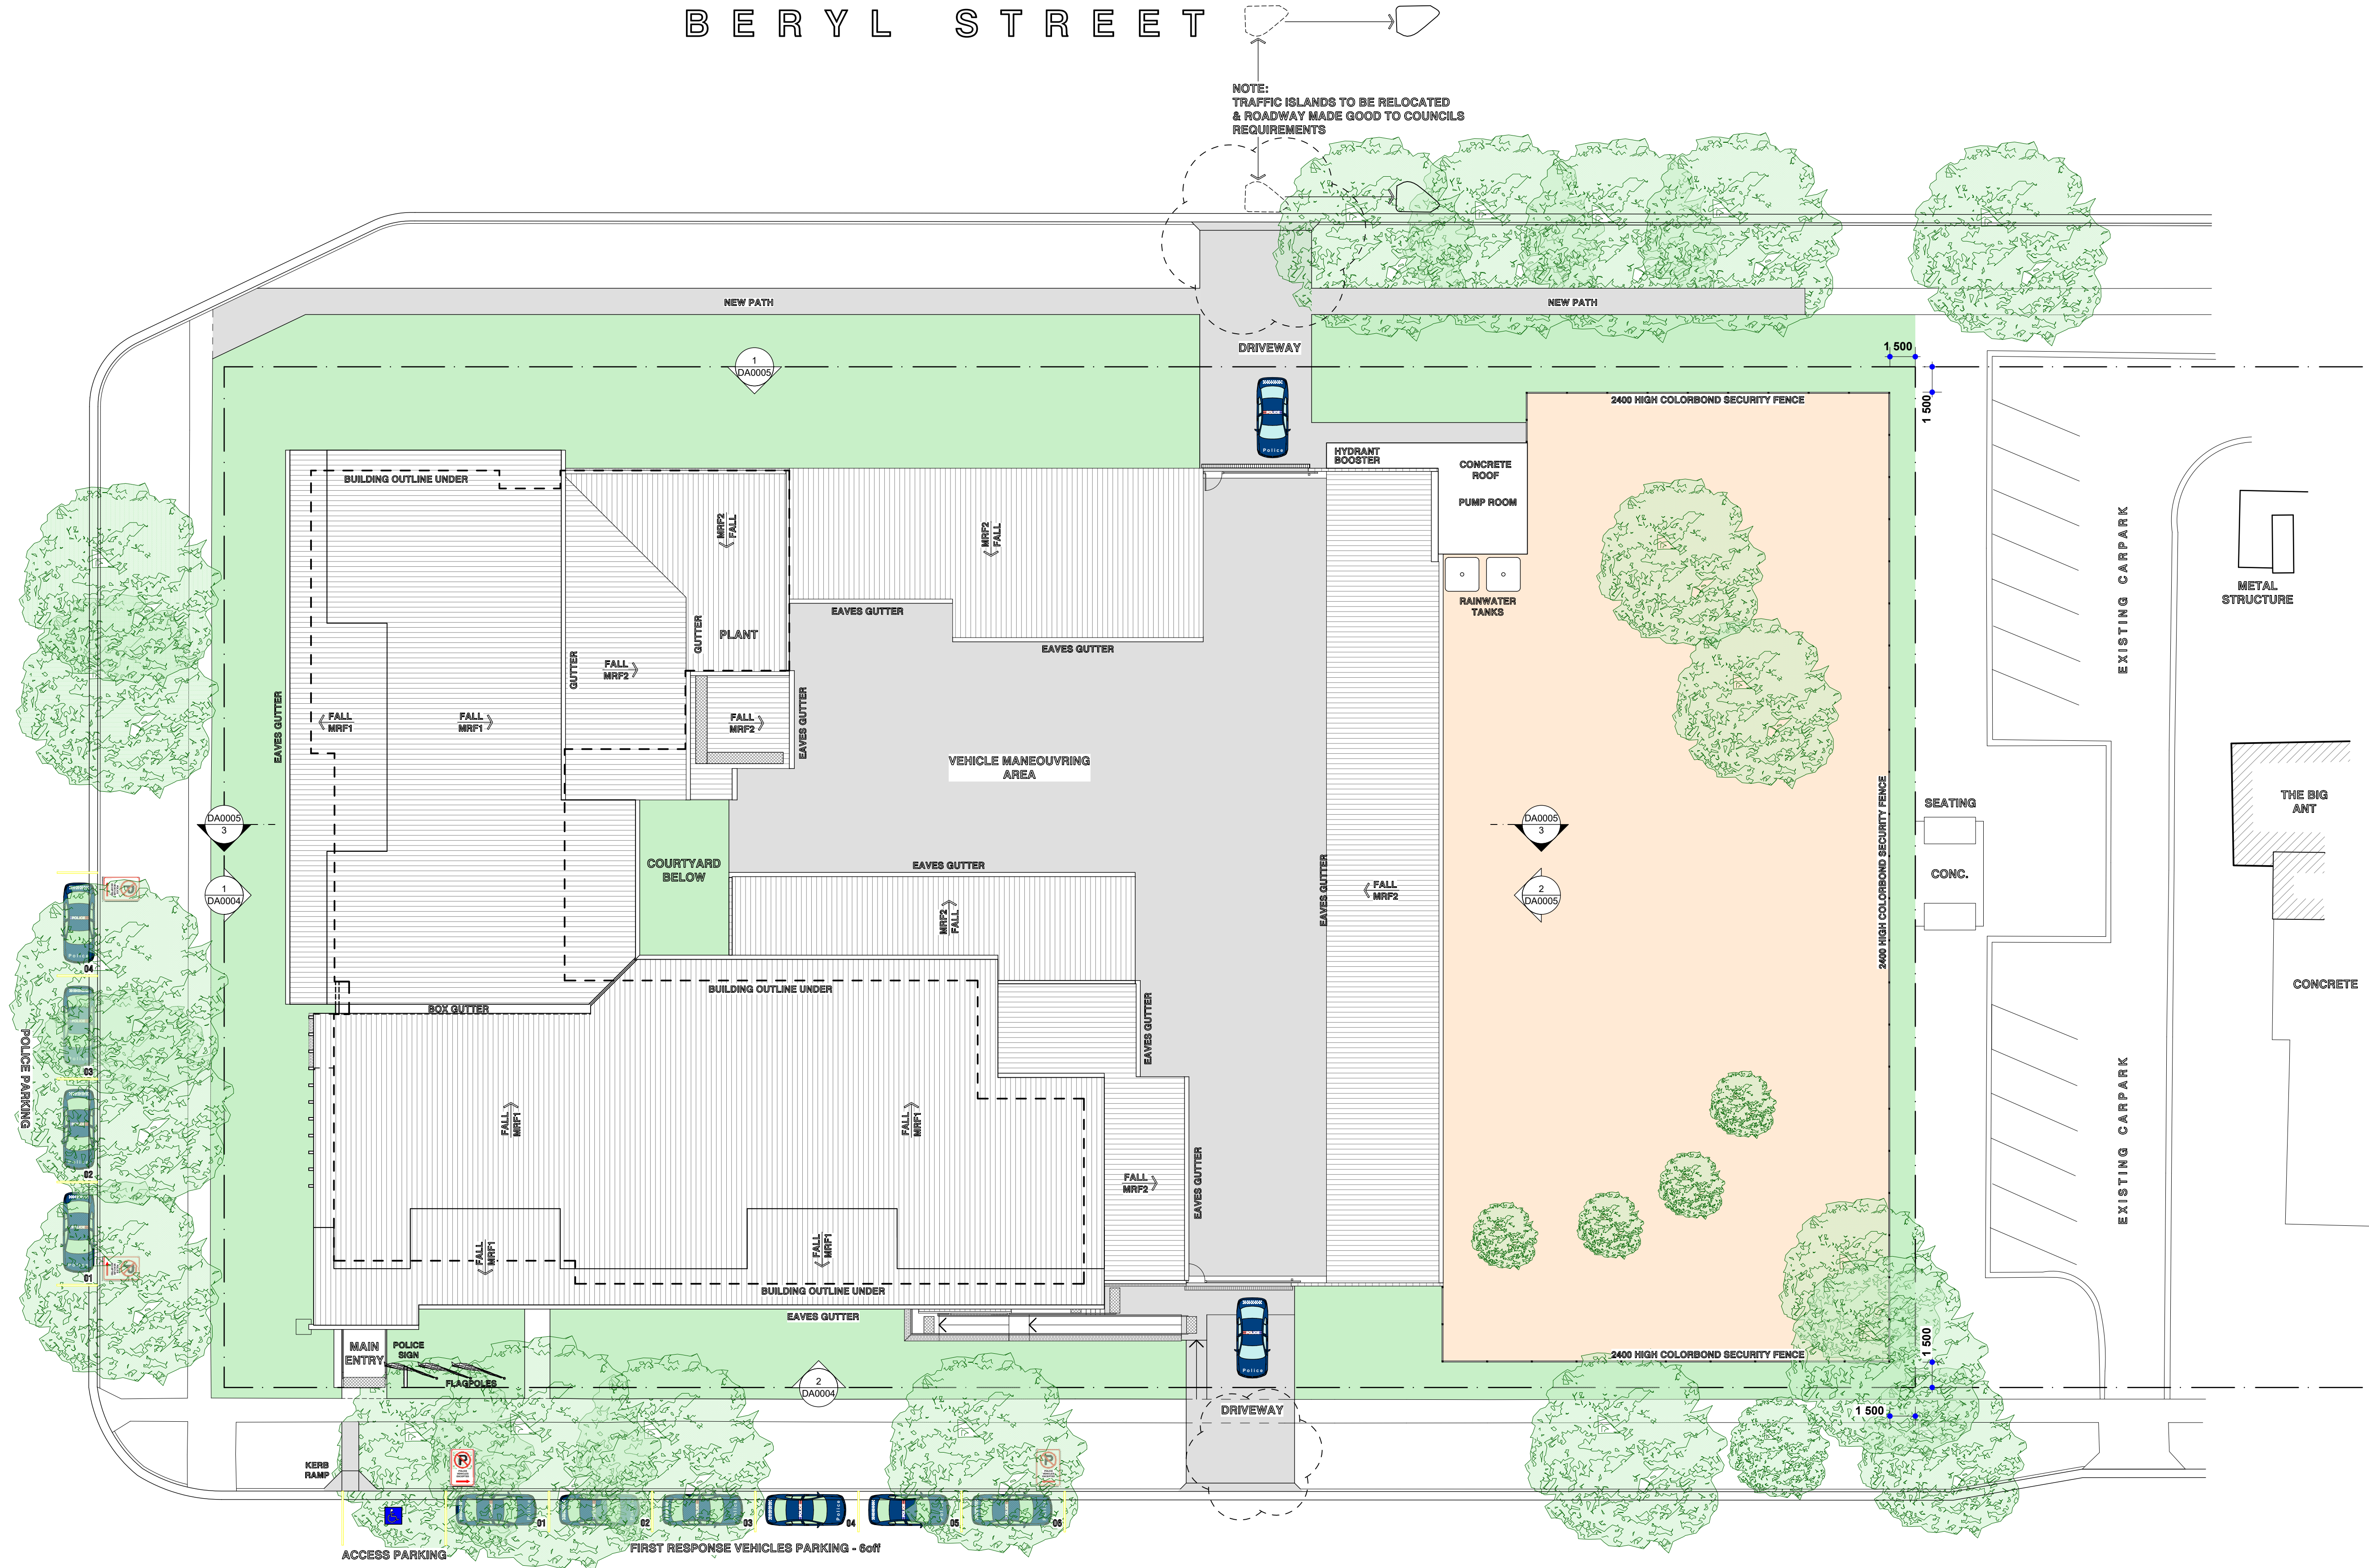


BLENDE STREET



BROKEN HILL POLICE STATION

A	Perimeter Security Fence added to northern boundaries (Planting as shown on Landscape Plan)	18/11/2020
REVISION	DESCRIPTION	DATE

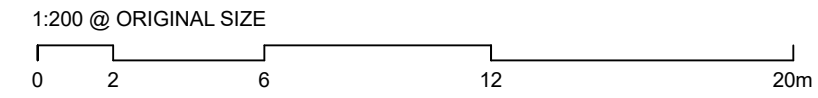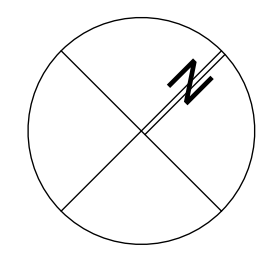

CLIENT  
**BGIS**  
Level 36 World Square  
680 George Street  
SYDNEY NSW 2000



PROJECT  
**BROKEN HILL POLICE STATION**  
80 Blende Street, Broken Hill NSW 2880



DRAWING TITLE  
**Development Proposal**  
**Site & Roof Plan**

PROJECT No	DRAWING No	REVISION
20001	DA0001	A
DRAWING SCALE	SHEET SIZE	DRAWN
1 : 200	B1	CHECKED

ARCHITECT  
**GARDNER WETHERILL ASSOCIATES**  
T (02) 9929 6777 F (02) 9929 3999 E design@gardnerwetherill.com.au  
LEVEL 2 Suite 2.01 460 Pacific Highway St Leonards 2055  
A.C.N. 104 478 833

PRELIMINARY TENDER ISSUE