


SITE STATISTICS

LOT 34 DP 1228591		PARKING REQUIREMENTS	
TOTAL SITE AREA:	50,885m ²	DESCRIPTION	AREA
BUILDING FOOTPRINT AREAS		MAINTENANCE SHED	313.9m ²
TOTAL FOOTPRINT AREA:	347m ²	OFFICE:	33.1m ²
SITE COVERAGE:	0.68%	TOTAL CAR PARKING SPACES REQUIRED	2
BUILDING BREAK UP AREAS		TOTAL CAR PARKING SPACES PROVIDED	8
PROPOSED MAINTENANCE SHED	313.9m ²	TOTAL CAR PARKING FOR DISABLED	1
PROPOSED OFFICE	33.1m ²		

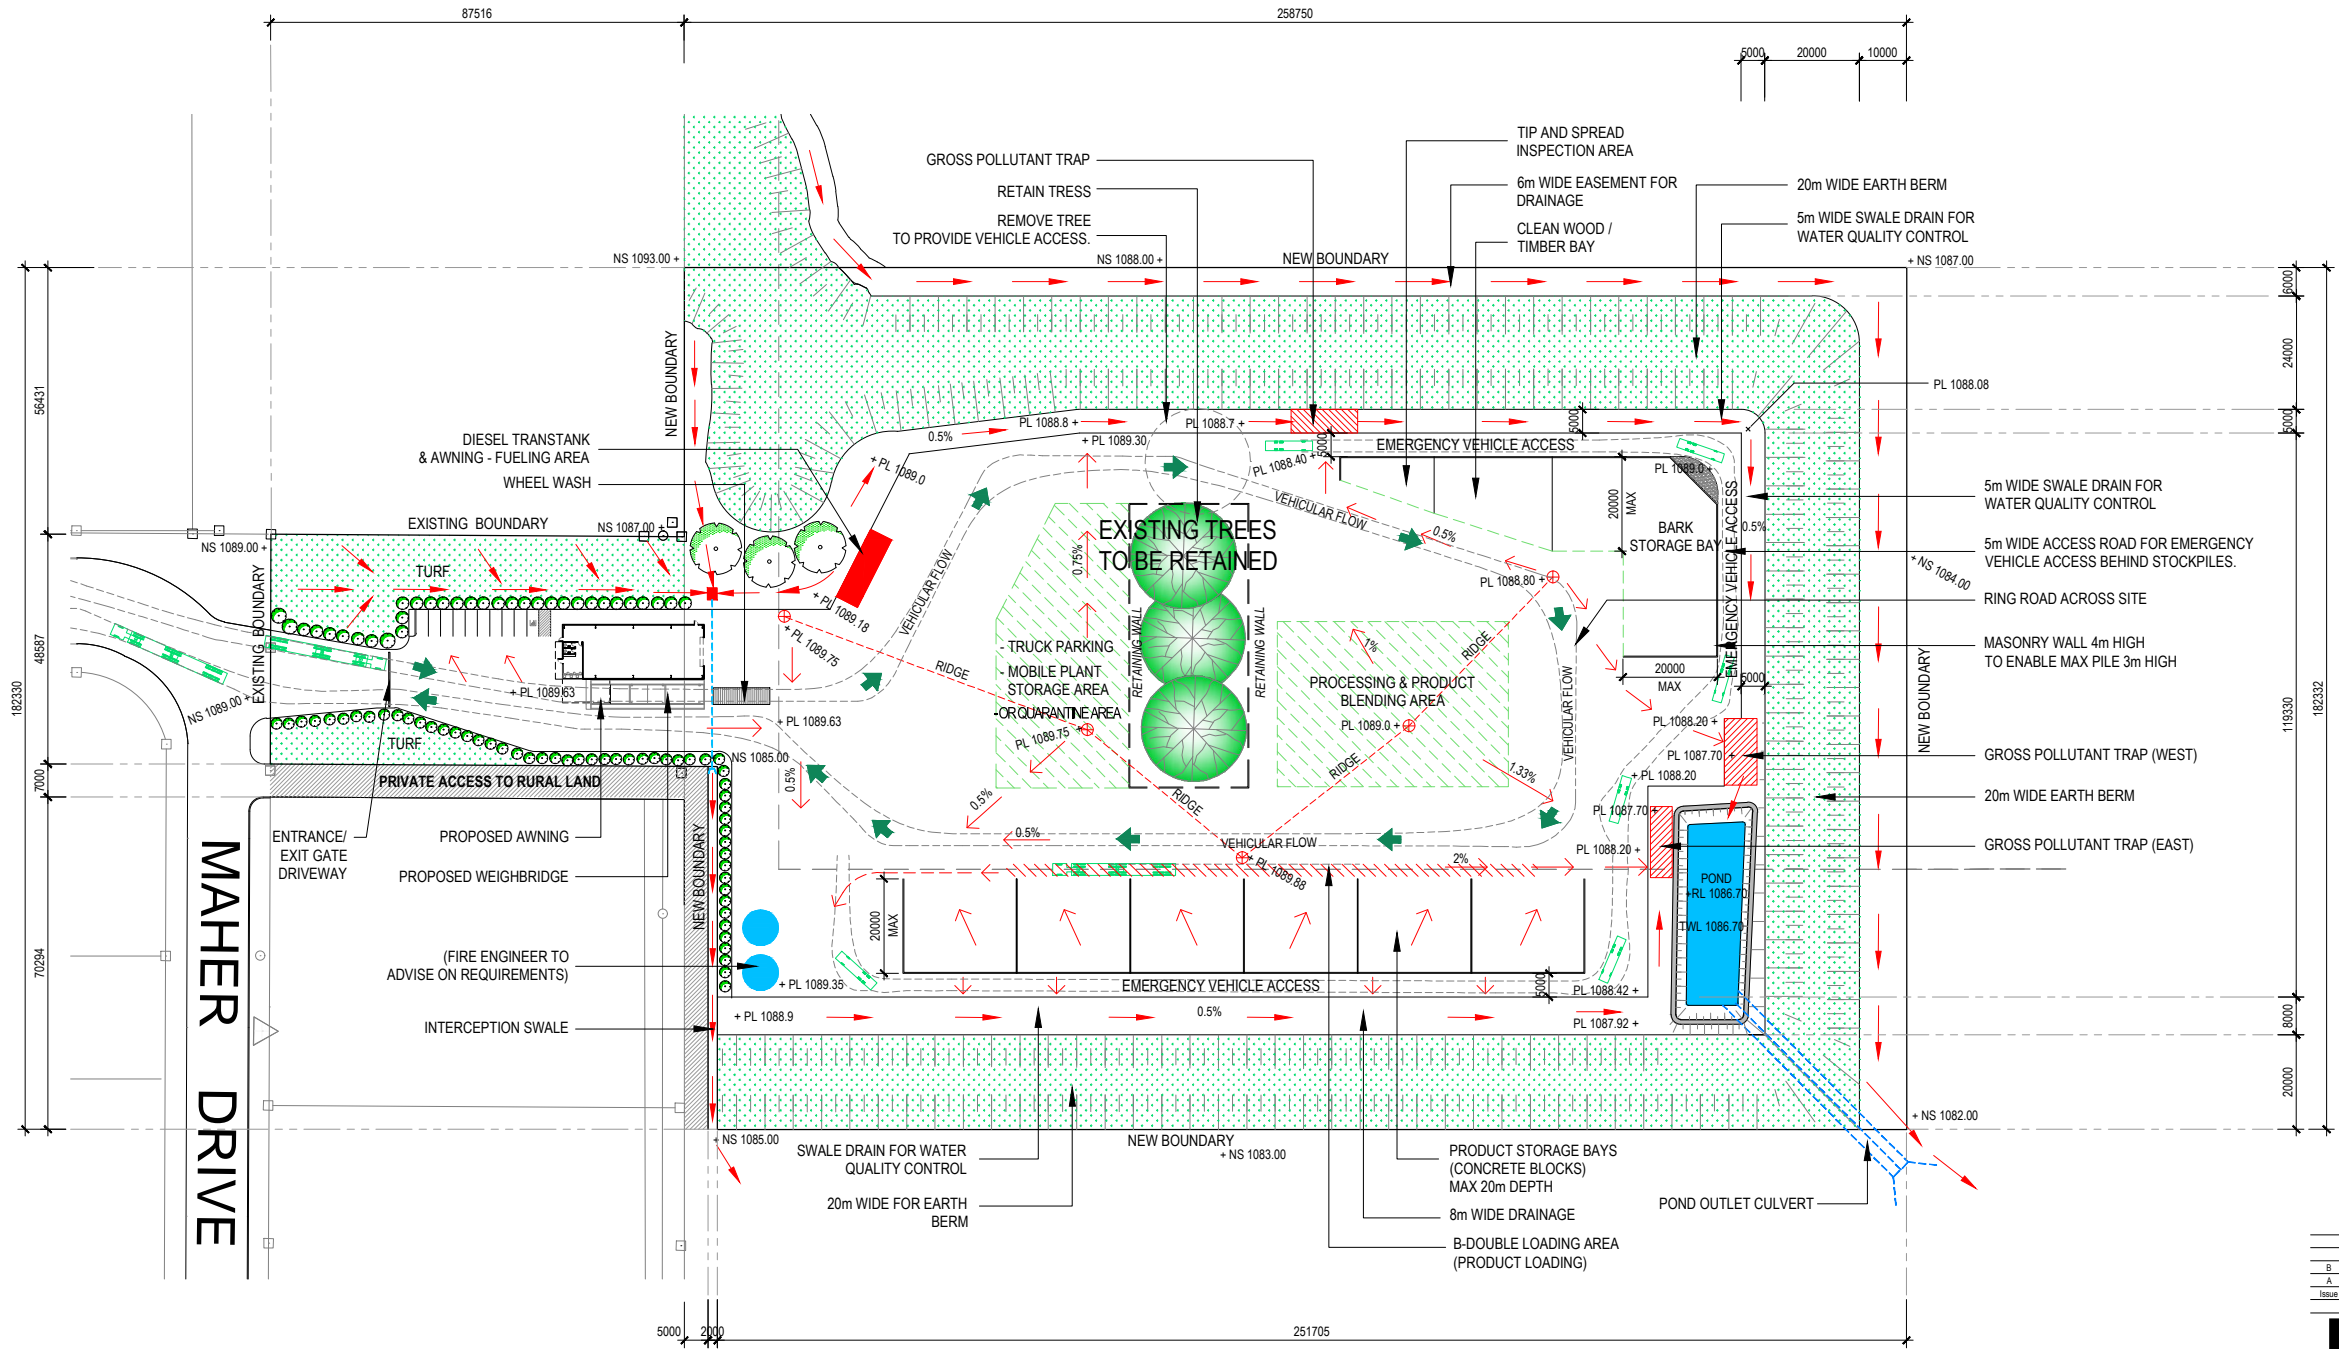

1 PROPOSED SITE PLAN
SCALE: 1:800

- LEGEND:**
- PL PROPOSED LEVEL
 - NS NATURAL SURFACE
 - RL REFERENCE LEVEL
 - TWL TOP OF WATER LEVEL
 - ➔ TRAFFIC FLOW

Issue	Description	Date	Drawn	Auth
B	Issued for Review (Amended Vehicle Movement)	31-01-2019	JGS	MD
A	Issued for Review	24-01-2019	JGS	MD



BORG CONSTRUCTION
OFFICE:
2 Wells Way Somersby NSW 2250 Australia
Tel: 02 4343 9800 Fax: 02 4343 9293

COPYRIGHT:
THIS DRAWING AND THE INFORMATION CONTAINED ARE THE PROPERTY OF THE COPYRIGHT OWNER BORG CONSTRUCTIONS Pty. Ltd. AND MAY NOT BE COPIED OR REPRODUCED WITHOUT WRITTEN PERMISSION.

Project
CONCEPT BARK

Location
26 ENDEAVOUR STREET, OBERON
NEW SOUTH WALES

Drawing
NEW PROPOSED SITE PLAN

Scale 1:800 @ A1	Drawing Number DA02	Issue B
---------------------	-------------------------------	-------------------