



SECTION X-X

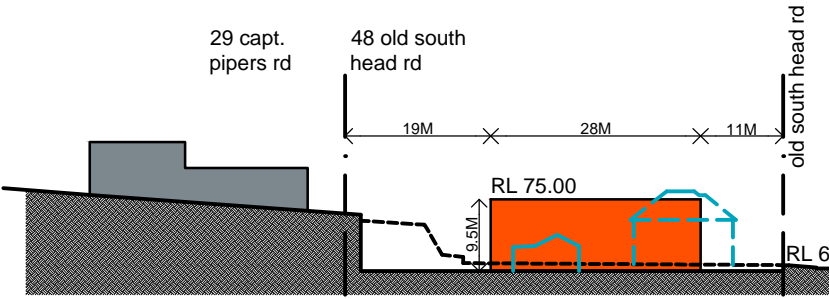

SECTION Y-Y

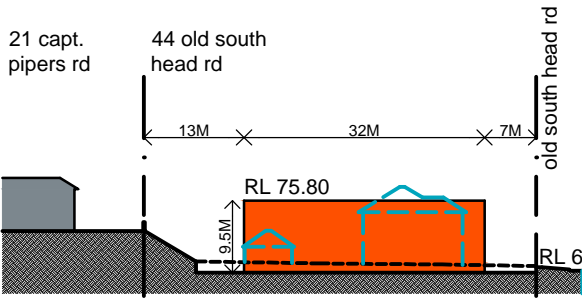

SECTION Z-Z



NICHOLAS TANG ARCHITECTS
ACN 121 806 227 ABN 58 126 636 227
SUITE 207, 46 KIPPAX STREET
SUNSHINE HILLS NSW 2010
PH: 02 8004 1750
FX: 02 8004 1775
studio@ntarchitects.com.au
www.ntarchitects.com.au
nicholas tang NSW architect no. 7363

1	03.06.19	FOR PP2
issue	date	revision

Notes

This drawing is copyright and is not to be reproduced or used for any purpose without the written consent of Nicholas Tang Architects

This drawing is for sketch study purposes only. In no way should it be taken as a representation of what may be approvable on site.

PLANNING PROPOSAL
42-58 Old South Head Road, Vaucluse NSW 2030

client
PARKER LOGAN PROPERTY

drawing

INDICATIVE SITE PLAN
INDICATIVE SECTIONS

project no. 15029	scale 1:1000 @ A3	drawing no. PP2 000
drawn NT	issue 1	
date 03.06.19		