

# 73 Vista St, San Souci


---

Planning Proposal - Preliminary Sketches

October 2017






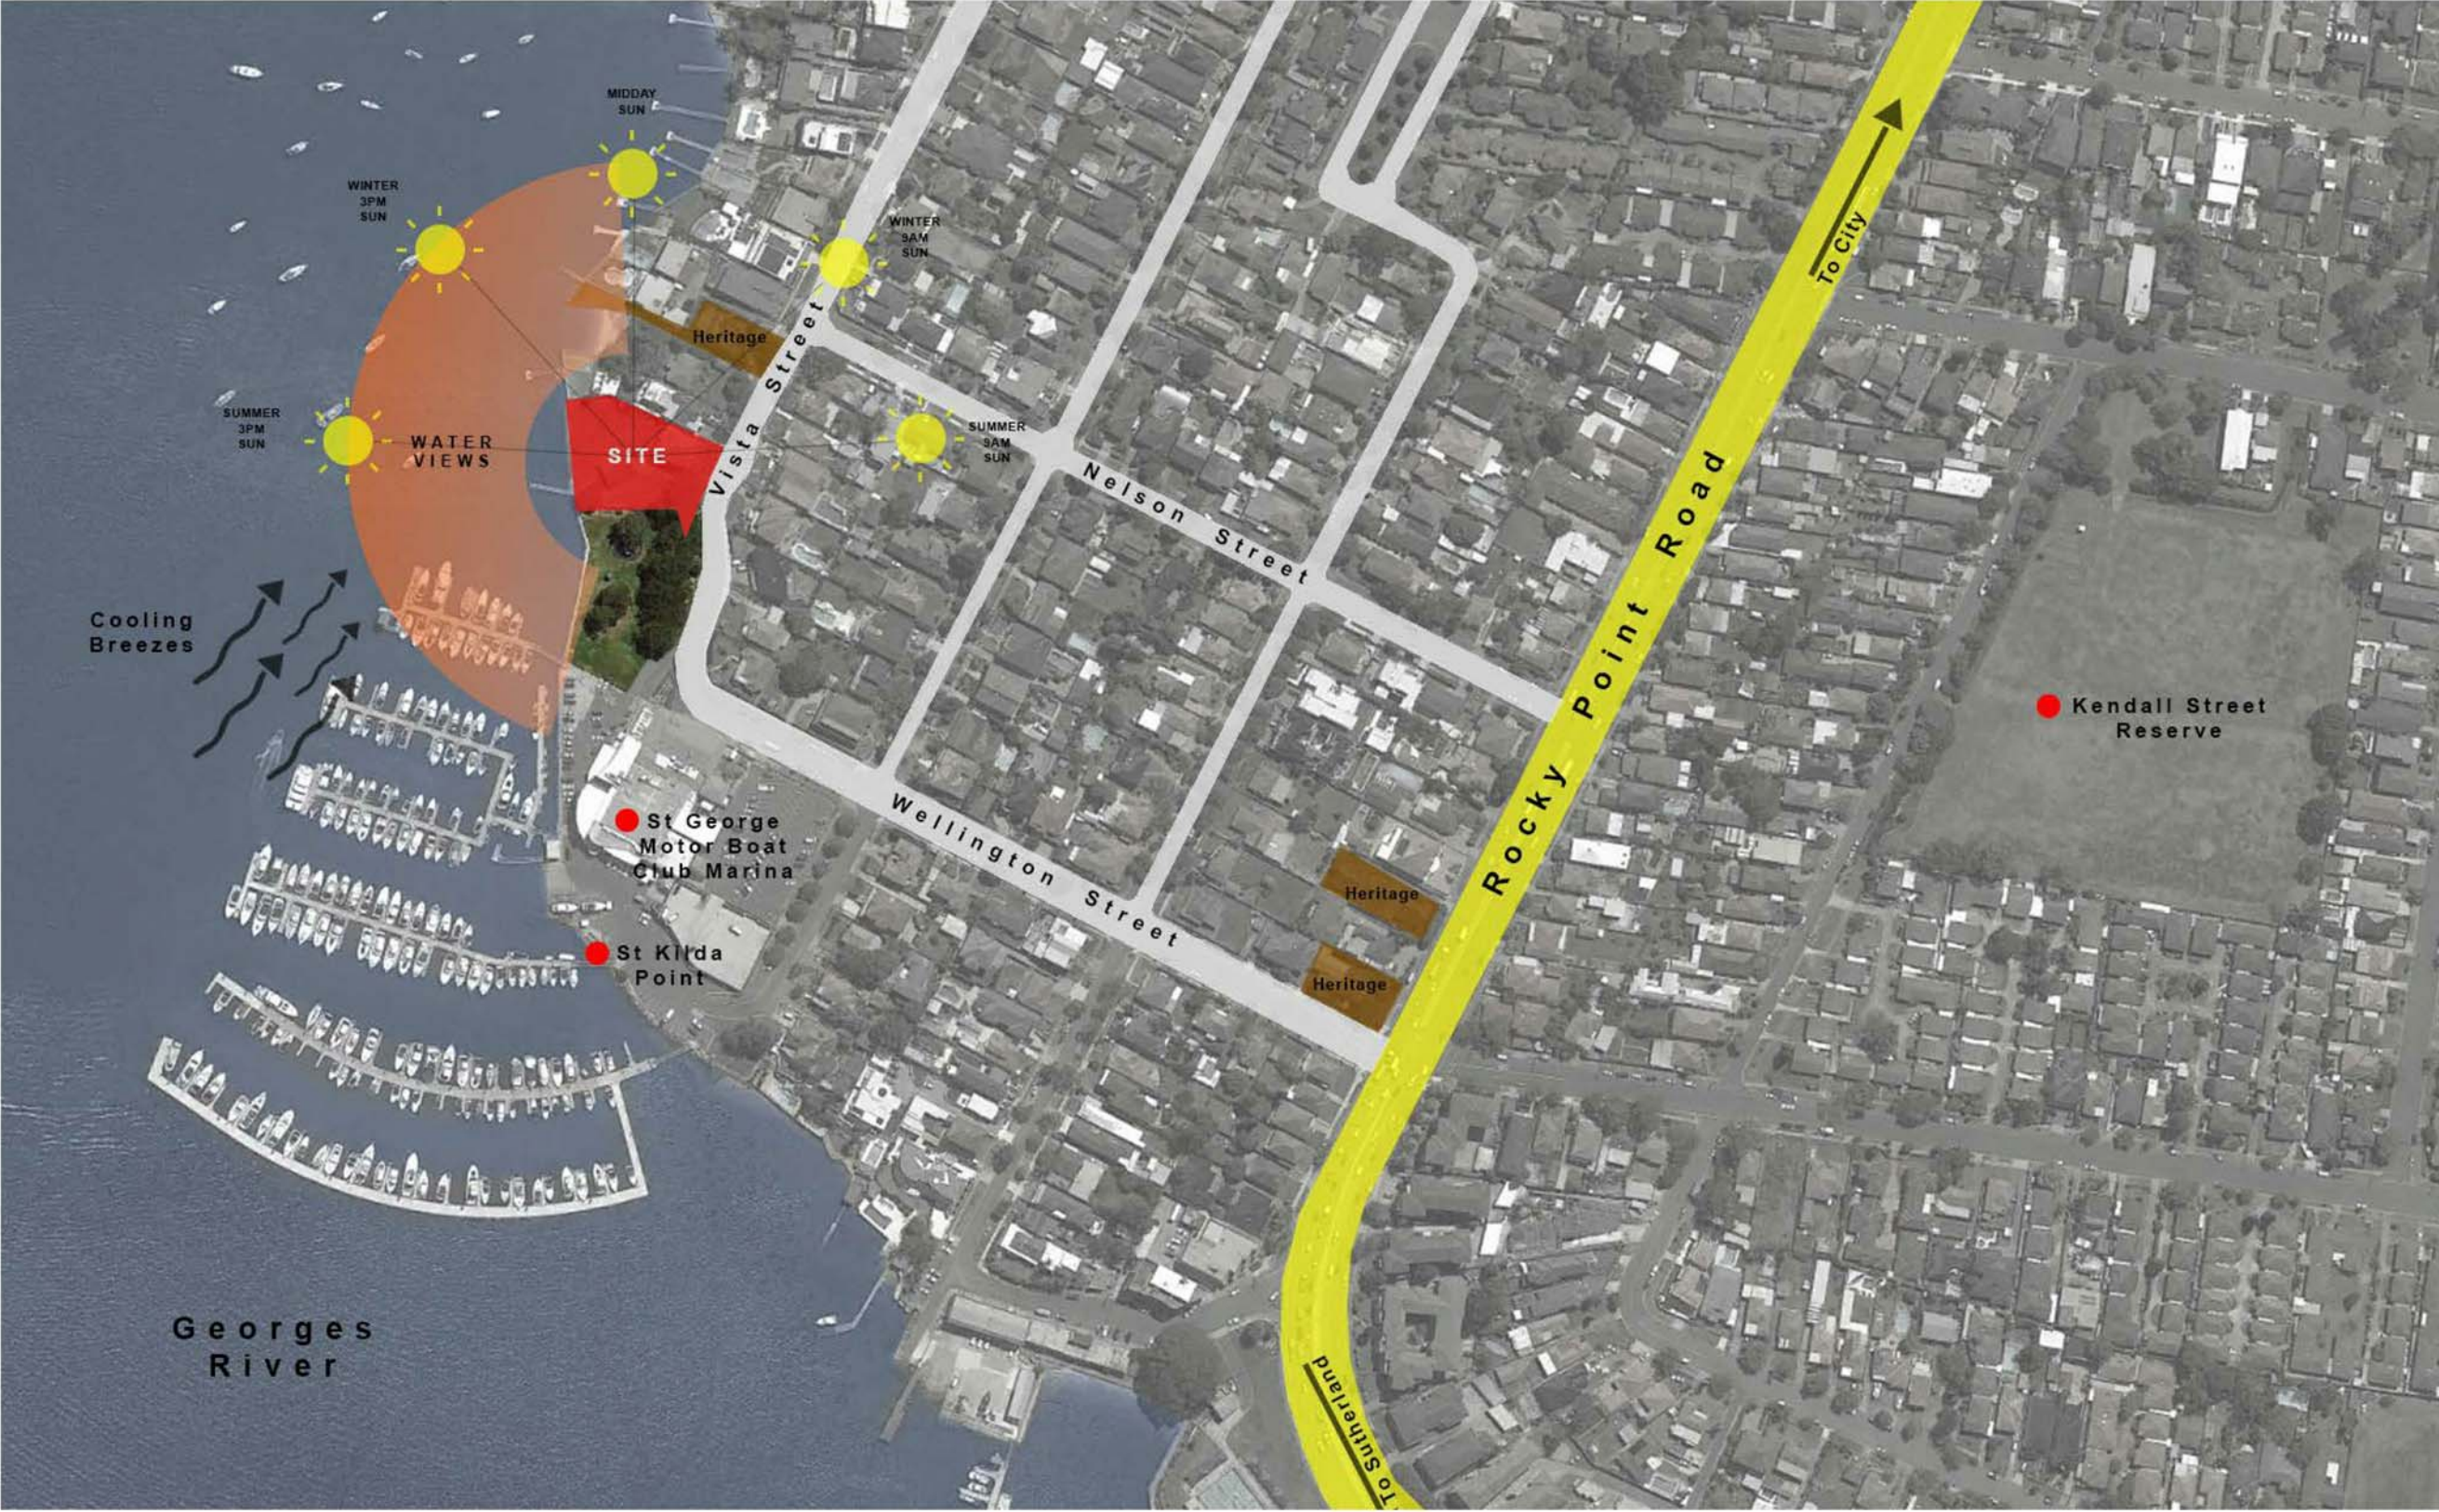

<div>IMPORTANT NOTES: Do not scale from drawings. All dimensions to be checked on site before commencement of work. All discrepancies to be brought to the attention of the Architect. Larger scale drawings and written dimensions take preference. This drawing is copyright and the property of the author, and must not be retained, copied or used without the express authority of MARCHESE + PARTNERS INTERNATIONAL PTY. LTD.</div> <div>PRELIMINARY NOT FOR CONSTRUCTION</div>	<table><tr><th>REVISION</th><th>DATE</th><th>DESCRIPTION</th><th>BY</th></tr><tr><td>P1</td><td>03/03/2017</td><td>PLANNING PROPOSAL</td><td>HS</td></tr></table>			REVISION	DATE	DESCRIPTION	BY	P1	03/03/2017	PLANNING PROPOSAL	HS	<div>marchesepartners</div> <div>Marchese Partners International Pty Ltd Level 1, 53 Walker Street, North Sydney, NSW 2060 Australia P +61 2 9922 4375 F +61 2 9929 5786 E info@marchesepartners.com www.marchesepartners.com Sydney · Brisbane · Canberra · Melbourne · Adelaide · Perth London · Kuala Lumpur · Auckland ABN 20 098 552 151</div>			<div></div>			<div>CLIENT NANEVSKI DEVELOPMENT</div>			<div>DRAWING TITLE SITE ANALYSIS</div>		
	REVISION	DATE	DESCRIPTION	BY																			
	P1	03/03/2017	PLANNING PROPOSAL	HS																			
<div>PROJECT 73 VISTA STREET SANS SOUCI</div>			<div>SCALE @A1</div>		<div>DATE 03/03/2017</div>		<div>DRAWN HS</div>		<div>CHECKED MS</div>														
<div>JOB 16084</div>		<div>DRAWING PP1.01</div>					<div>REVISION P1</div>																



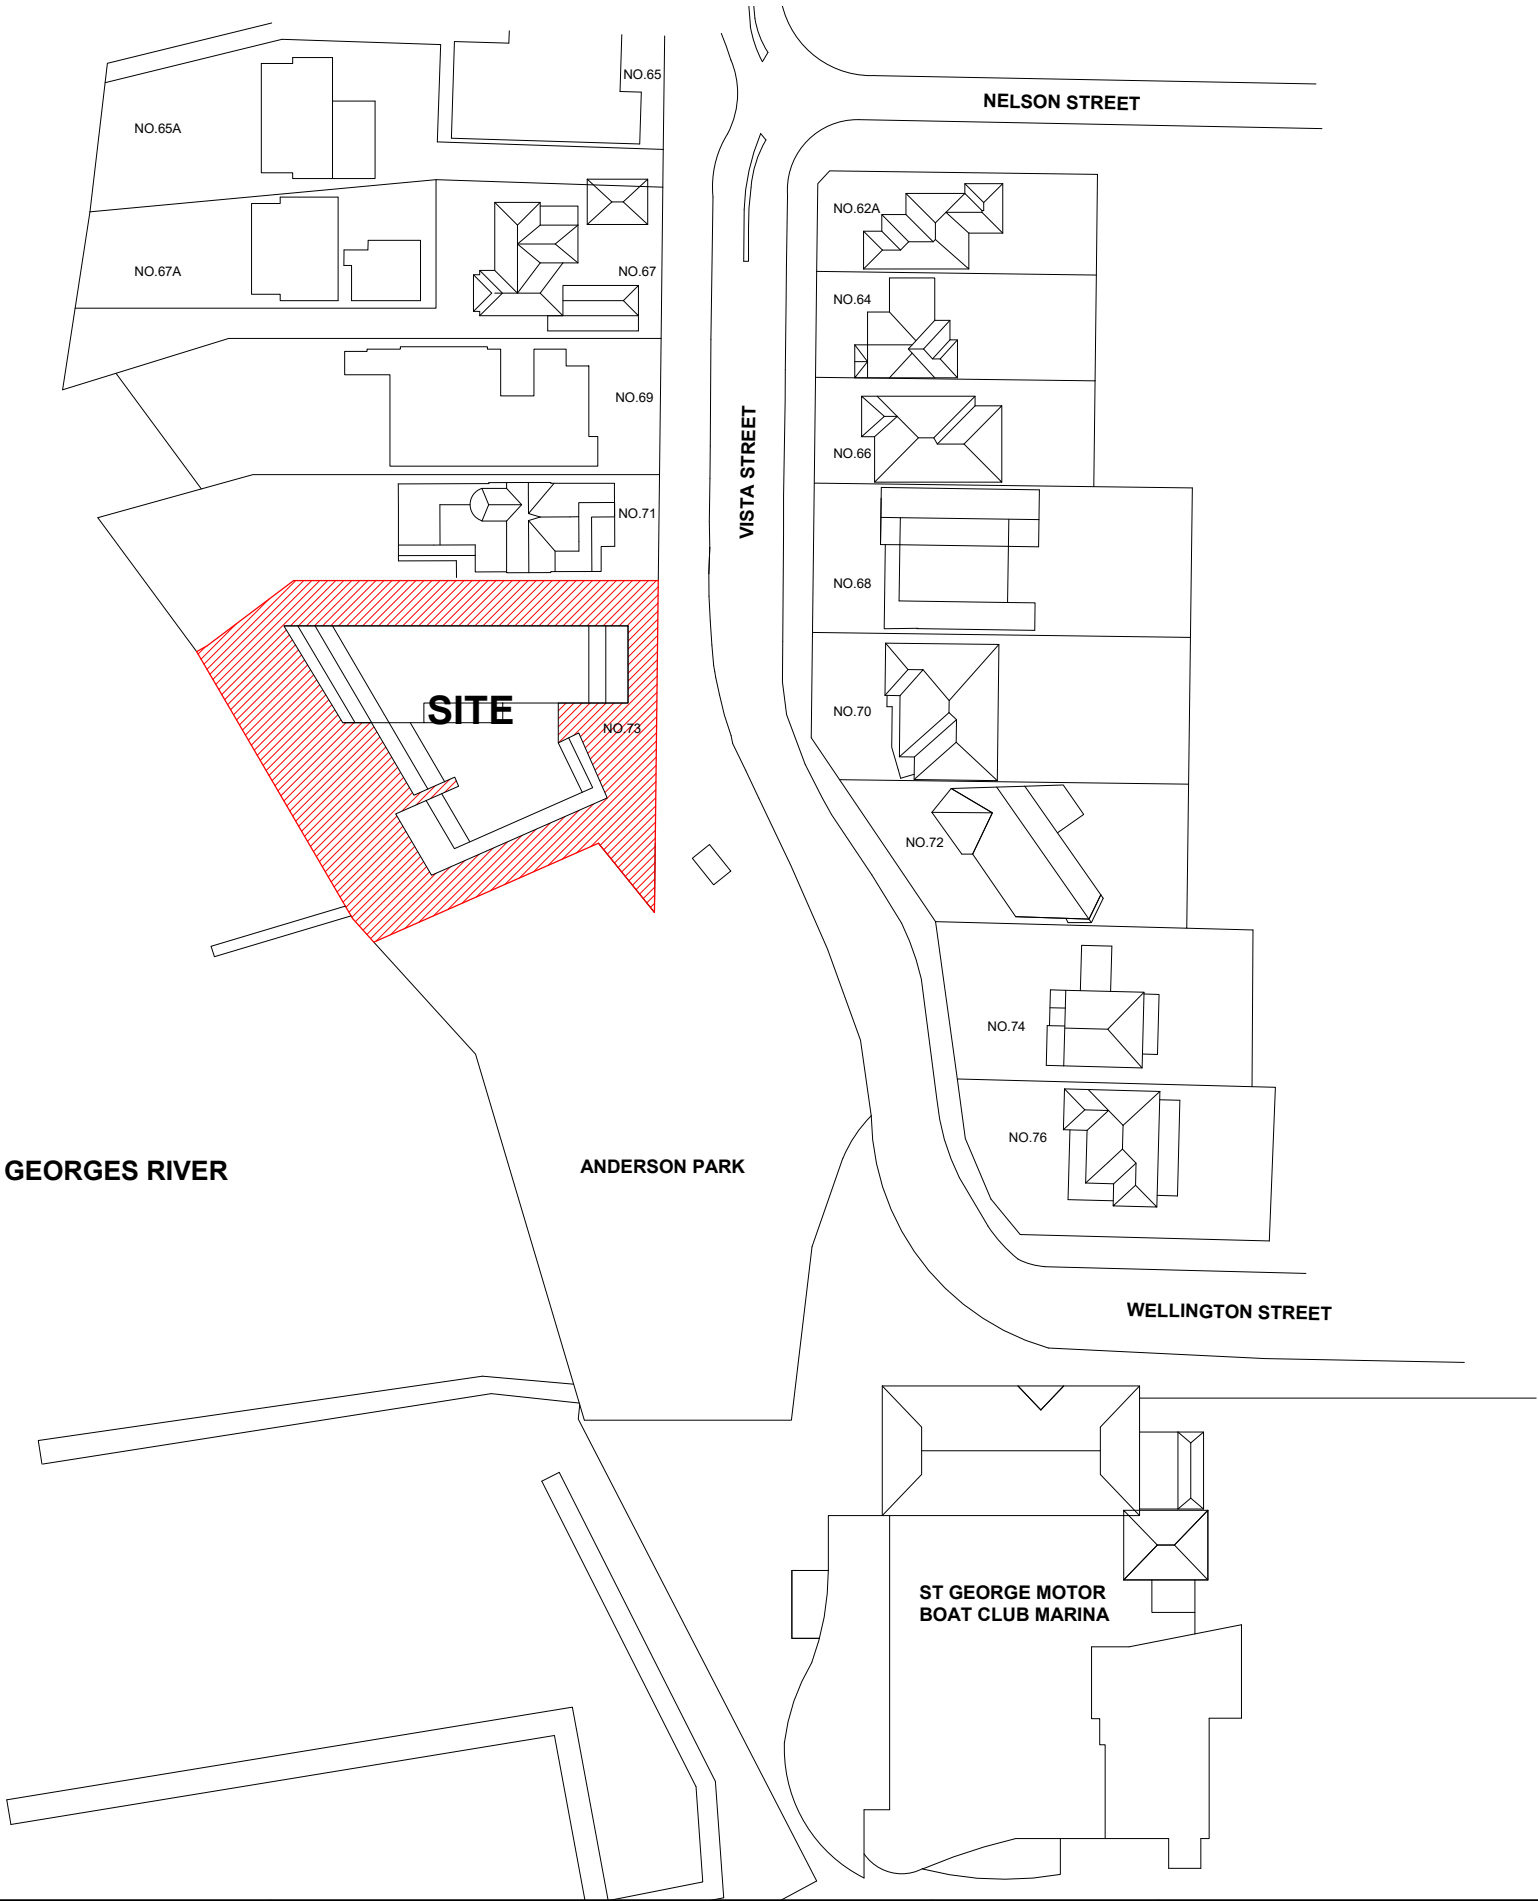

IMPORTANT NOTES:  
Do not scale from drawings. All dimensions to be checked on site before commencement of work. All discrepancies to be brought to the attention of the Architect. Larger scale drawings and written dimensions take preference. This drawing is copyright and the property of the author, and must not be retained, copied or used without the express authority of MARCHESE + PARTNERS INTERNATIONAL PTY. LTD.

**PRELIMINARY**  
NOT FOR CONSTRUCTION

REVISION	DATE	DESCRIPTION	BY
P1	03/03/2017	PLANNING PROPOSAL	HS

**marchesepartners**

Marchese Partners International Pty Ltd  
Level 1, 53 Walker Street, North Sydney, NSW 2060 Australia  
P +61 2 9922 4375 F +61 2 9929 5786 E info@marchesepartners.com  
www.marchesepartners.com  
Sydney · Brisbane · Canberra · Melbourne · Adelaide · Perth  
London · Kuala Lumpur · Auckland  
ABN 20 098 552 151



CLIENT  
**NANEVSKI DEVELOPMENT**


PROJECT  
**73 VISTA STREET SANS SOUCI**

DRAWING TITLE  
**SITE PLAN**

SCALE	DATE	DRAWN	CHECKED
1 : 500 @A1	03/03/2017	HS	MS
JOB	DRAWING	REVISION	
16084	PP1.02	P1	



<div>IMPORTANT NOTES:</div> <div>Do not scale from drawings. All dimensions to be checked on site before commencement of work. All discrepancies to be brought to the attention of the Architect. Larger scale drawings and written dimensions take preference. This drawing is copyright and the property of the author, and must not be retained, copied or used without the express authority of MARCHESE + PARTNERS INTERNATIONAL PTY. LTD.</div> <div>PRELIMINARY</div> <div>NOT FOR CONSTRUCTION</div>	<div>REVISION</div> <div>P1</div>	<div>DATE</div> <div>03/03/2017</div>	<div>DESCRIPTION</div> <div>PLANNING PROPOSAL</div>	<div>BY</div> <div>HS</div>		<div>marchesepartners</div> <div>Marchese Partners International Pty Ltd Level 1, 53 Walker Street, North Sydney, NSW 2060 Australia P +61 2 9922 4375 F +61 2 9929 5786 E info@marchesepartners.com www.marchesepartners.com Sydney · Brisbane · Canberra · Melbourne · Adelaide · Perth London · Kuala Lumpur · Auckland ABN 20 098 552 151</div>	<div></div>	<div>CLIENT</div> <div>NANEVSKI DEVELOPMENT</div>	<div>DRAWING TITLE</div> <div>FIGURE GROUND PLAN</div>		
					<div>PROJECT</div> <div>73 VISTA STREET SANS SOUCI</div>	<div>SCALE</div> <div>1 : 1000 @A1</div>			<div>DATE</div> <div>03/03/2017</div>	<div>DRAWN</div> <div>HS</div>	<div>CHECKED</div> <div>HS</div>
					<div>JOB</div> <div>16084</div>	<div>DRAWING</div> <div>PP1.03</div>			<div>REVISION</div> <div>P1</div>		

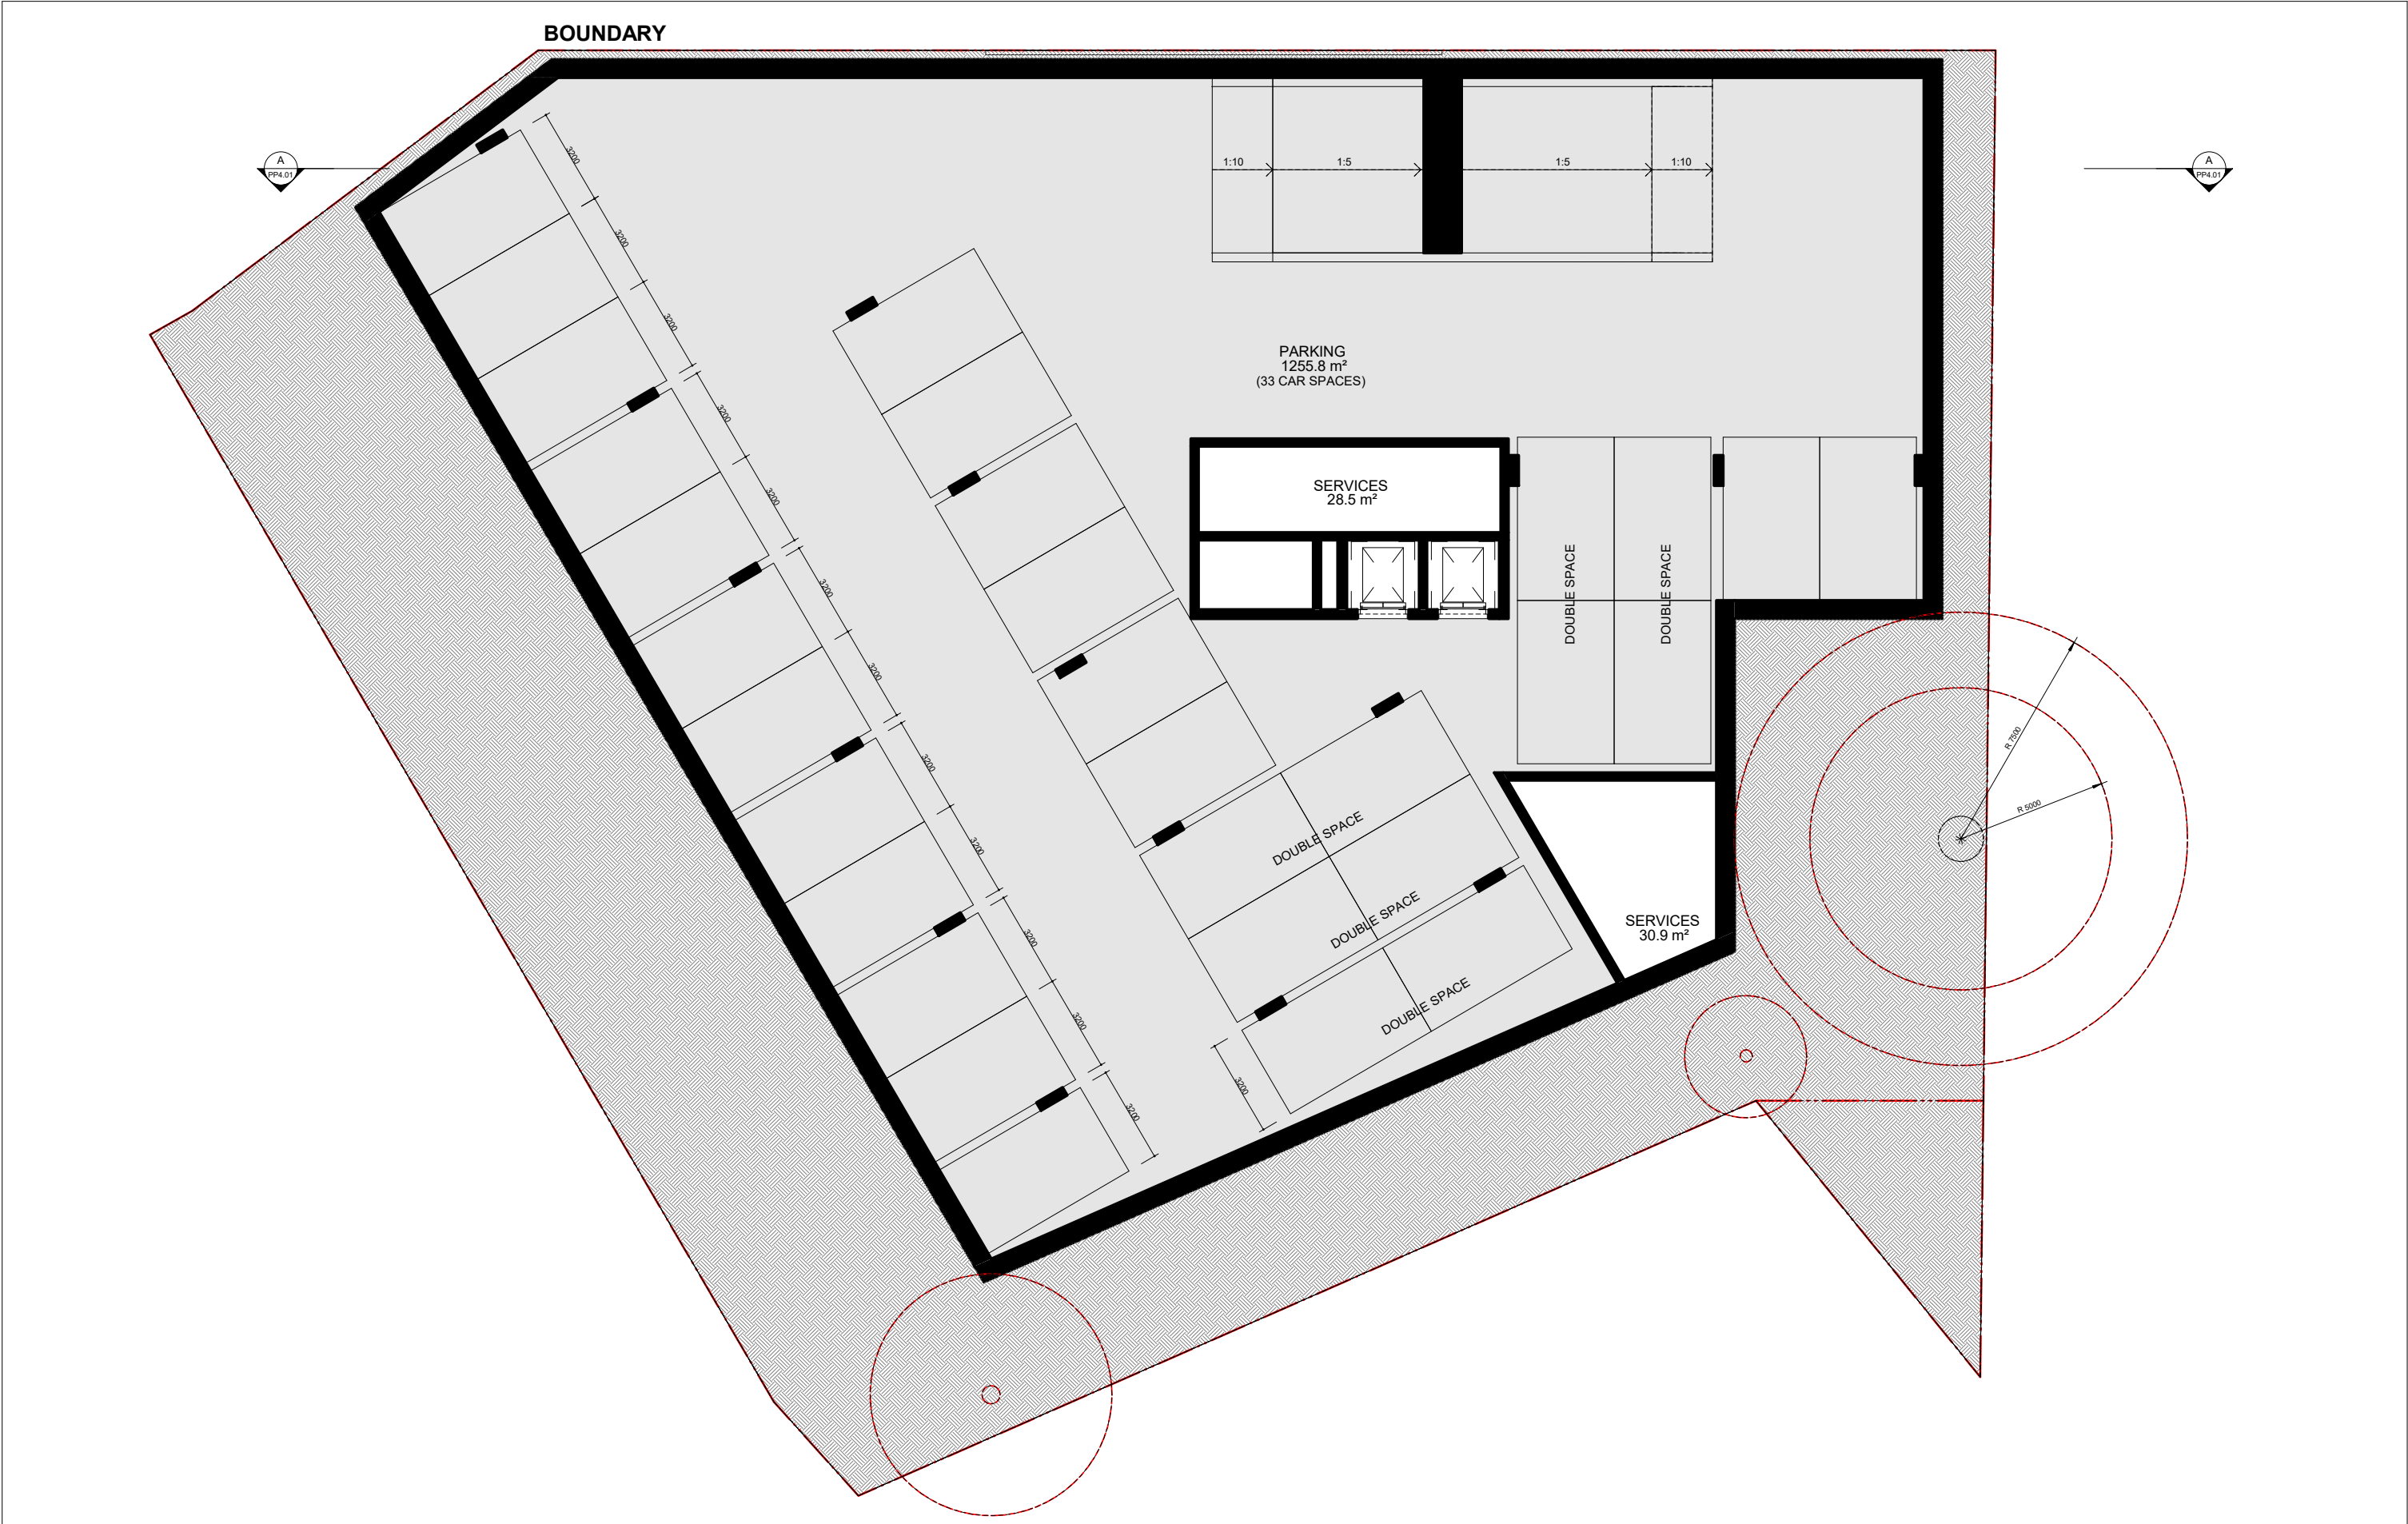

<div>IMPORTANT NOTES:</div> <div>Do not scale from drawings. All dimensions to be checked on site before commencement of work. All discrepancies to be brought to the attention of the Architect. Larger scale drawings and written dimensions take preference. This drawing is copyright and the property of the author, and must not be retained, copied or used without the express authority of MARCHESE + PARTNERS INTERNATIONAL PTY. LTD.</div> <div>PRELIMINARY</div> <div>NOT FOR CONSTRUCTION</div>	<table><tr><th>REVISION</th><th>DATE</th><th>DESCRIPTION</th><th>BY</th></tr><tr><td>P1</td><td>06/10/2017</td><td>NEW PLANNING PROPOSAL</td><td>PLO</td></tr></table>	REVISION	DATE	DESCRIPTION	BY	P1	06/10/2017	NEW PLANNING PROPOSAL	PLO	<div>marchesepartners</div> <div>Marchese Partners International Pty Ltd Level 1, 53 Walker Street, North Sydney, NSW 2060 Australia P +61 2 9922 4375 F +61 2 9929 5786 E info@marchesepartners.com www.marchesepartners.com Sydney · Brisbane · Canberra · Melbourne · Adelaide · Perth London · Kuala Lumpur · Auckland ABN 20 098 552 151</div>	<div></div>	<table><tr><td colspan="4">CLIENT NANEVSKI DEVELOPMENT</td></tr><tr><td colspan="4">PROJECT 73 VISTA STREET SANS SOUCI</td></tr><tr><td colspan="2">SCALE 1 : 100 @A1</td><td>DATE 06/10/2017</td><td>DRAWN PLO</td></tr><tr><td colspan="2">JOB 16084</td><td colspan="2">DRAWING PP2.01</td></tr><tr><td colspan="2"></td><td>CHECKED EBC</td><td>REVISION P1</td></tr></table>	CLIENT NANEVSKI DEVELOPMENT				PROJECT 73 VISTA STREET SANS SOUCI				SCALE 1 : 100 @A1		DATE 06/10/2017	DRAWN PLO	JOB 16084		DRAWING PP2.01				CHECKED EBC	REVISION P1
	REVISION	DATE	DESCRIPTION	BY																												
	P1	06/10/2017	NEW PLANNING PROPOSAL	PLO																												
CLIENT NANEVSKI DEVELOPMENT																																
PROJECT 73 VISTA STREET SANS SOUCI																																
SCALE 1 : 100 @A1		DATE 06/10/2017	DRAWN PLO																													
JOB 16084		DRAWING PP2.01																														
		CHECKED EBC	REVISION P1																													





<div>IMPORTANT NOTES: Do not scale from drawings. All dimensions to be checked on site before commencement of work. All discrepancies to be brought to the attention of the Architect. Larger scale drawings and written dimensions take preference. This drawing is copyright and the property of the author, and must not be retained, copied or used without the express authority of MARCHESE + PARTNERS INTERNATIONAL PTY. LTD.</div> <div>PRELIMINARY NOT FOR CONSTRUCTION</div>	<table><tr><th>REVISION</th><th>DATE</th><th>DESCRIPTION</th><th>BY</th></tr><tr><td>P1</td><td>06/10/2017</td><td>NEW PLANNING PROPOSAL</td><td>PLO</td></tr></table>		REVISION	DATE	DESCRIPTION	BY	P1	06/10/2017	NEW PLANNING PROPOSAL	PLO	<div>marchesepartners</div> <div>Marchese Partners International Pty Ltd Level 1, 53 Walker Street, North Sydney, NSW 2060 Australia P +61 2 9922 4375 F +61 2 9929 5786 E info@marchesepartners.com www.marchesepartners.com Sydney · Brisbane · Canberra · Melbourne · Adelaide · Perth London · Kuala Lumpur · Auckland ABN 20 098 552 151</div>		<div>CLIENT NANEVSKI DEVELOPMENT</div>		<div>DRAWING TITLE LEVEL 1 - WATERFRONT LEVEL</div>			
	REVISION	DATE	DESCRIPTION	BY														
	P1	06/10/2017	NEW PLANNING PROPOSAL	PLO														
<div>PROJECT 73 VISTA STREET SANS SOUCI</div>				SCALE 1 : 100 @A1	DATE 06/10/2017	DRAWN PLO	CHECKED EBC											
				JOB 16084	DRAWING PP2.02		REVISION P1											



**IMPORTANT NOTES:**  
Do not scale from drawings. All dimensions to be checked on site before commencement of work. All discrepancies to be brought to the attention of the Architect. Larger scale drawings and written dimensions take preference. This drawing is copyright and the property of the author, and must not be retained, copied or used without the express authority of MARCHESE + PARTNERS INTERNATIONAL PTY. LTD.

**PRELIMINARY**  
NOT FOR CONSTRUCTION

REVISION	DATE	DESCRIPTION	BY
P1	06/10/2017	NEW PLANNING PROPOSAL	PLO

**marchesepartners**  
Marchese Partners International Pty Ltd  
Level 1, 53 Walker Street, North Sydney, NSW 2060 Australia  
P +61 2 9922 4375 F +61 2 9929 5786 E info@marchesepartners.com  
www.marchesepartners.com  
Sydney · Brisbane · Canberra · Melbourne · Adelaide · Perth  
London · Kuala Lumpur · Auckland  
ABN 20 098 552 151

CLIENT		DRAWING TITLE			
NANEVSKI DEVELOPMENT		LEVEL 2			
PROJECT		SCALE	DATE	DRAWN	CHECKED
73 VISTA STREET SANS SOUCI		1 : 100 @A1	06/10/2017	PLO	EBC
JOB	DRAWING	REVISION			
16084	PP2.03	P1			





<div>IMPORTANT NOTES:</div> <div>Do not scale from drawings. All dimensions to be checked on site before commencement of work. All discrepancies to be brought to the attention of the Architect. Larger scale drawings and written dimensions take preference. This drawing is copyright and the property of the author, and must not be retained, copied or used without the express authority of MARCHESE + PARTNERS INTERNATIONAL PTY. LTD.</div> <div>PRELIMINARY</div> <div>NOT FOR CONSTRUCTION</div>	<table><tr><th>REVISION</th><th>DATE</th><th>DESCRIPTION</th><th>BY</th></tr><tr><td>P1</td><td>06/10/2017</td><td>NEW PLANNING PROPOSAL</td><td>PLO</td></tr></table>		REVISION	DATE	DESCRIPTION	BY	P1	06/10/2017	NEW PLANNING PROPOSAL	PLO	<div>marchesepartners</div> <div>Marchese Partners International Pty Ltd Level 1, 53 Walker Street, North Sydney, NSW 2060 Australia P +61 2 9922 4375 F +61 2 9929 5786 E info@marchesepartners.com www.marchesepartners.com Sydney · Brisbane · Canberra · Melbourne · Adelaide · Perth London · Kuala Lumpur · Auckland ABN 20 098 552 151</div>		<div></div>		<div>CLIENT</div> <div>NANEVSKI DEVELOPMENT</div>		<div>DRAWING TITLE</div> <div>LEVEL 3 - STREET LEVEL</div>			
	REVISION	DATE	DESCRIPTION	BY																
	P1	06/10/2017	NEW PLANNING PROPOSAL	PLO																
<div>PROJECT</div> <div>73 VISTA STREET SANS SOUCI</div>						<div>SCALE</div> <div>1 : 100 @A1</div>		<div>DATE</div> <div>06/10/2017</div>		<div>DRAWN</div> <div>PLO</div>		<div>CHECKED</div> <div>EBC</div>								
<div>JOB</div> <div>16084</div>						<div>DRAWING</div> <div>PP2.04</div>		<div>REVISION</div> <div>P1</div>												




**IMPORTANT NOTES:**  
Do not scale from drawings. All dimensions to be checked on site before commencement of work. All discrepancies to be brought to the attention of the Architect. Larger scale drawings and written dimensions take preference. This drawing is copyright and the property of the author, and must not be retained, copied or used without the express authority of MARCHESI + PARTNERS INTERNATIONAL PTY. LTD.

**PRELIMINARY**  
NOT FOR CONSTRUCTION

REVISION	DATE	DESCRIPTION	BY
P1	06/10/2017	NEW PLANNING PROPOSAL	PLO

**marchesepartners**  
Marchese Partners International Pty Ltd  
Level 1, 53 Walker Street, North Sydney, NSW 2060 Australia  
P +61 2 9922 4375 F +61 2 9929 5786 E info@marchesepartners.com  
www.marchesepartners.com  
Sydney · Brisbane · Canberra · Melbourne · Adelaide · Perth  
London · Kuala Lumpur · Auckland  
ABN 20 098 552 151

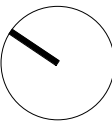

CLIENT  
**NANEVSKI DEVELOPMENT**

PROJECT  
**73 VISTA STREET SANS SOUCI**

DRAWING TITLE  
**LEVEL 4**

SCALE 1 : 100 @A1 1 : 200 @A3	DATE 06/10/2017	DRAWN PLO	CHECKED EBC
JOB 16084	DRAWING PP2.05	REVISION P1	






**IMPORTANT NOTES:**  
Do not scale from drawings. All dimensions to be checked on site before commencement of work. All discrepancies to be brought to the attention of the Architect. Larger scale drawings and written dimensions take preference. This drawing is copyright and the property of the author, and must not be retained, copied or used without the express authority of MARCHESE + PARTNERS INTERNATIONAL PTY. LTD.

**PRELIMINARY**  
NOT FOR CONSTRUCTION

REVISION	DATE	DESCRIPTION	BY
P1	06/10/2017	NEW PLANNING PROPOSAL	PLO

**marchesepartners**  
Marchese Partners International Pty Ltd  
Level 1, 53 Walker Street, North Sydney, NSW 2060 Australia  
P +61 2 9922 4375 F +61 2 9929 5786 E info@marchesepartners.com  
www.marchesepartners.com  
Sydney · Brisbane · Canberra · Melbourne · Adelaide · Perth  
London · Kuala Lumpur · Auckland  
ABN 20 098 552 151

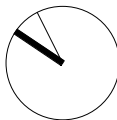

CLIENT  
**NANEVSKI DEVELOPMENT**

PROJECT  
**73 VISTA STREET SANS SOUCI**


DRAWING TITLE  
**LEVEL 5**

SCALE	DATE	DRAWN	CHECKED
1 : 100 @A1	06/10/2017	PLO	EBC
JOB	DRAWING	REVISION	
16084	PP2.06	P1	



<div>IMPORTANT NOTES:</div> <div>Do not scale from drawings. All dimensions to be checked on site before commencement of work. All discrepancies to be brought to the attention of the Architect. Larger scale drawings and written dimensions take preference. This drawing is copyright and the property of the author, and must not be retained, copied or used without the express authority of MARCHESE + PARTNERS INTERNATIONAL PTY. LTD.</div> <div>PRELIMINARY</div> <div>NOT FOR CONSTRUCTION</div>	<table><tr><th>REVISION</th><th>DATE</th><th>DESCRIPTION</th><th>BY</th></tr><tr><td>P1</td><td>06/10/2017</td><td>NEW PLANNING PROPOSAL</td><td>PLO</td></tr></table>	REVISION	DATE	DESCRIPTION	BY	P1	06/10/2017	NEW PLANNING PROPOSAL	PLO	<div>marchesepartners</div> <div>Marchese Partners International Pty Ltd Level 1, 53 Walker Street, North Sydney, NSW 2060 Australia P +61 2 9922 4375 F +61 2 9929 5786 E info@marchesepartners.com www.marchesepartners.com Sydney · Brisbane · Canberra · Melbourne · Adelaide · Perth London · Kuala Lumpur · Auckland ABN 20 098 552 151</div>		CLIENT NANEVSKI DEVELOPMENT		DRAWING TITLE LEVEL 6	
	REVISION	DATE	DESCRIPTION	BY											
	P1	06/10/2017	NEW PLANNING PROPOSAL	PLO											
PROJECT 73 VISTA STREET SANS SOUCI		SCALE 1 : 100 @A1	DATE 06/10/2017	DRAWN PLO	CHECKED EBC										
JOB 16084		DRAWING PP2.07		REVISION P1											



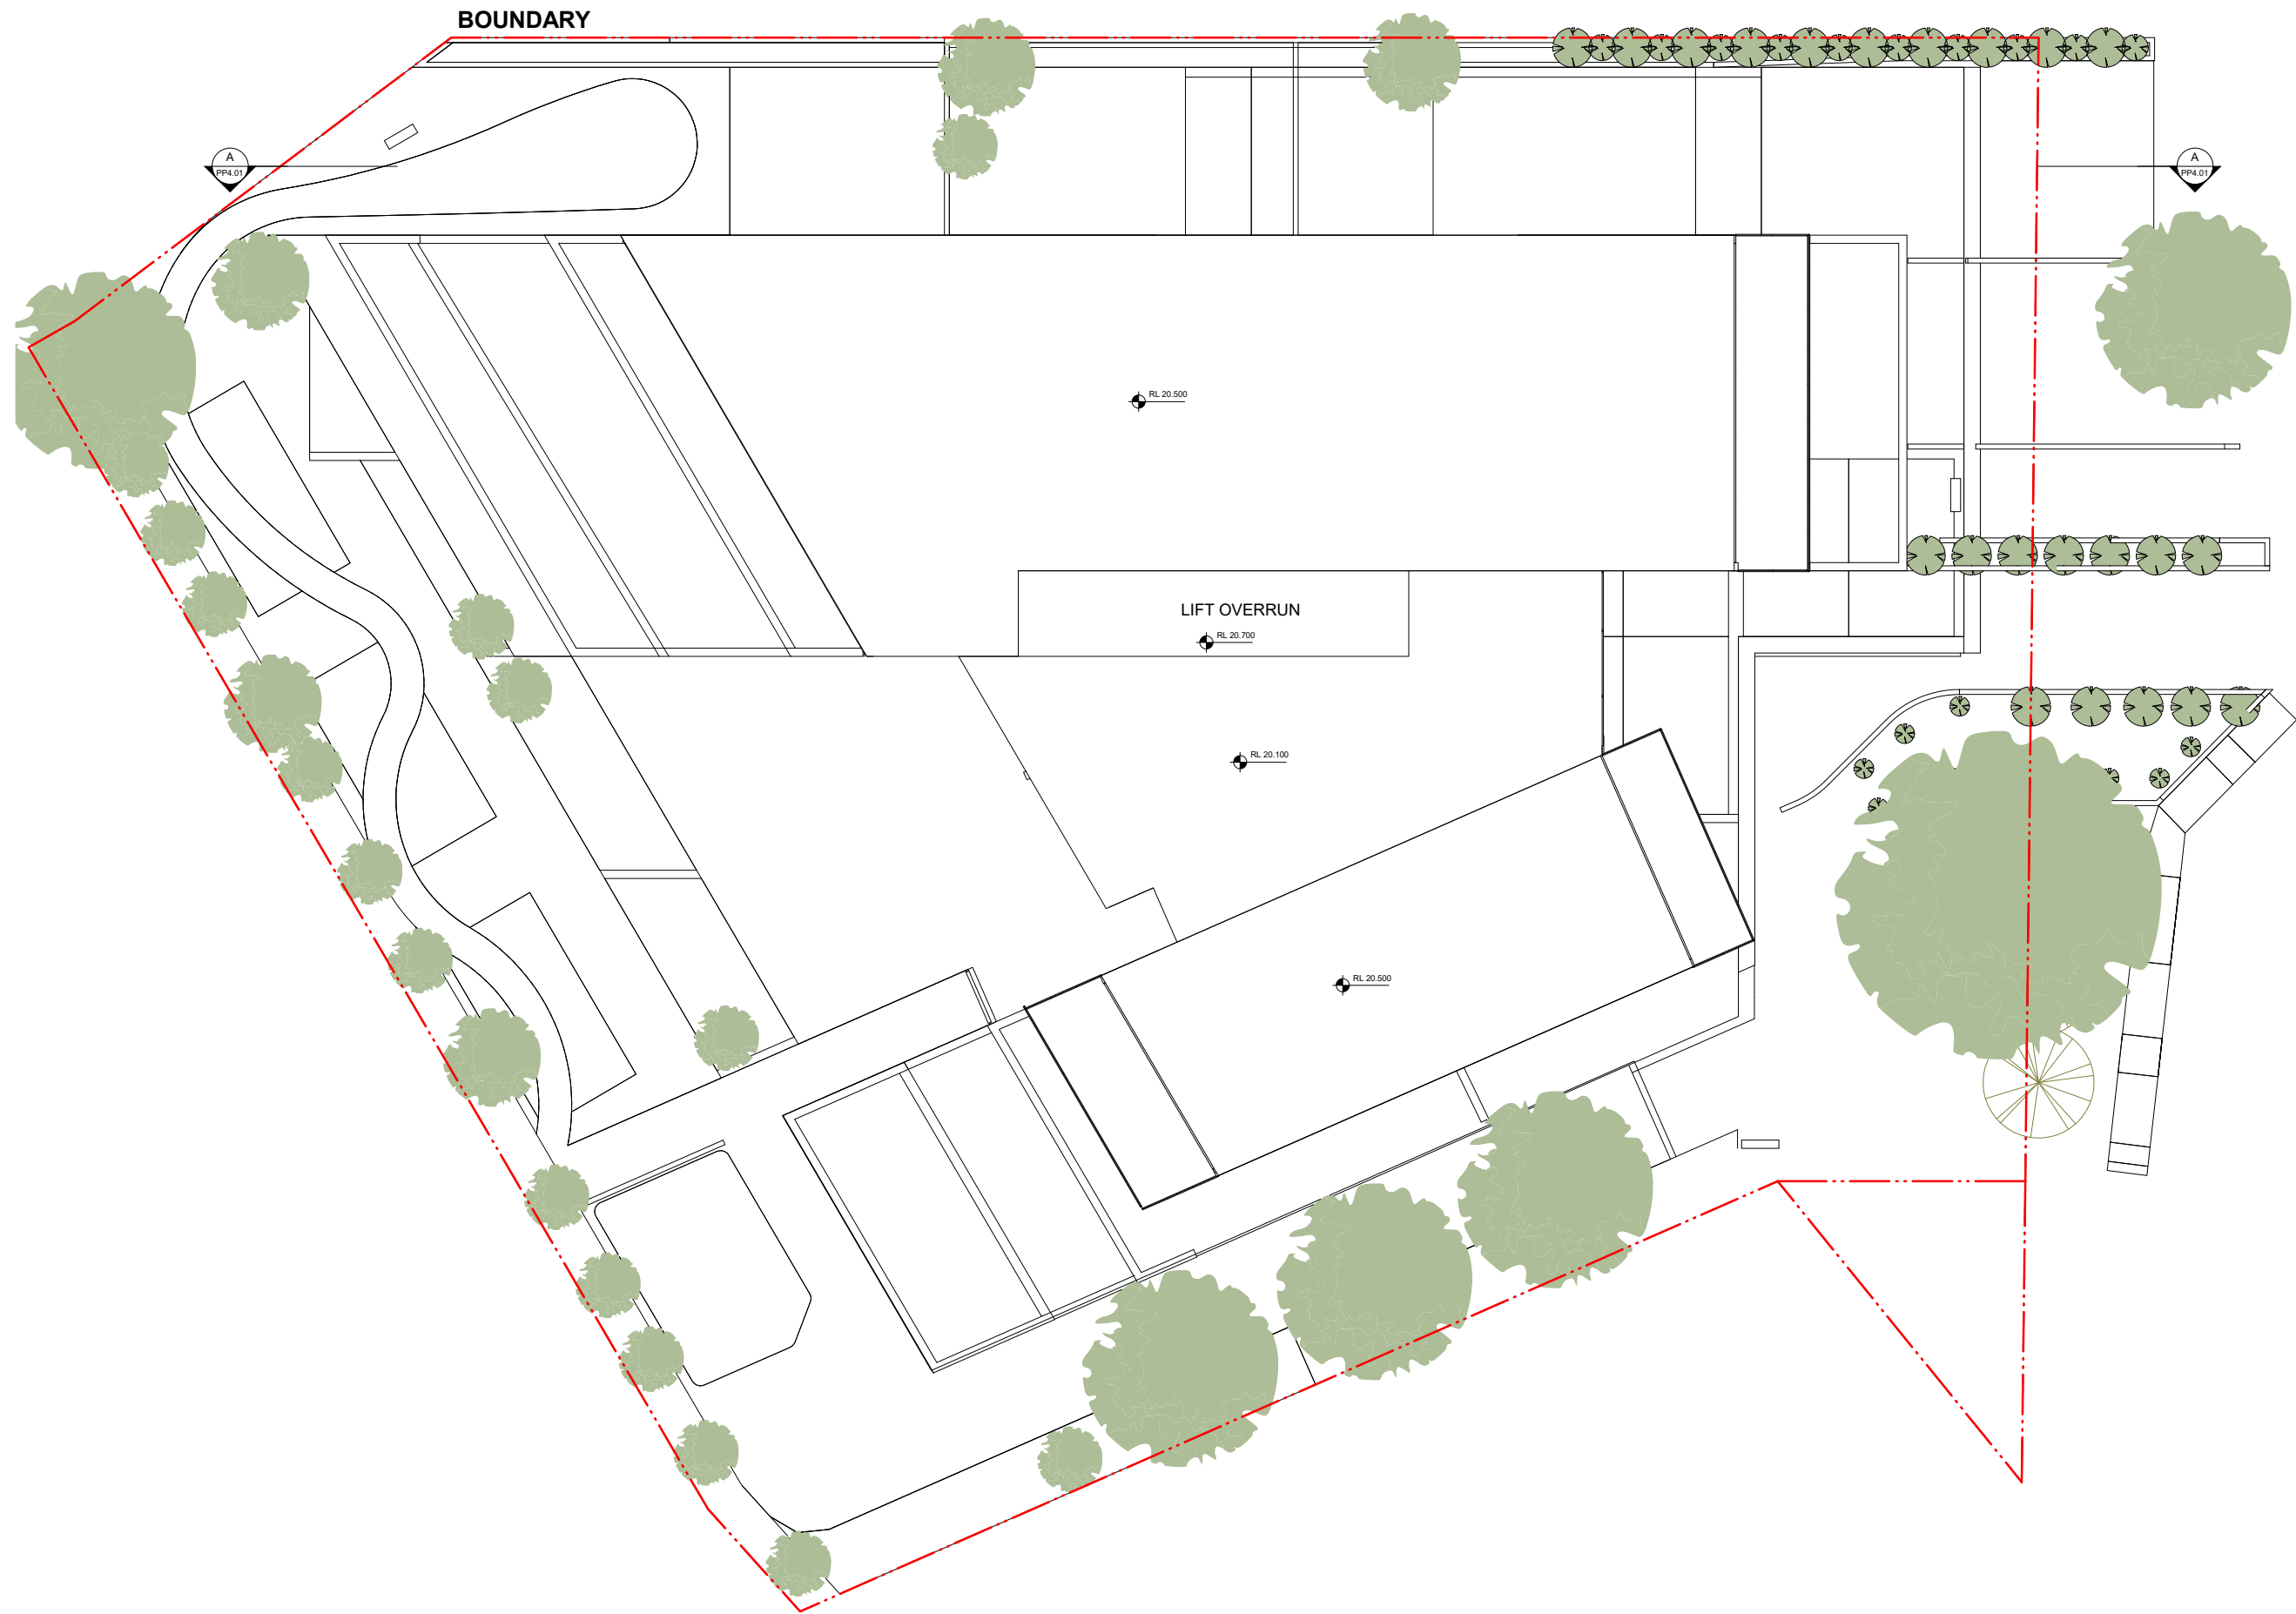

**IMPORTANT NOTES:**  
Do not scale from drawings. All dimensions to be checked on site before commencement of work. All discrepancies to be brought to the attention of the Architect. Larger scale drawings and written dimensions take preference. This drawing is copyright and the property of the author, and must not be retained, copied or used without the express authority of MARCHESE + PARTNERS INTERNATIONAL PTY. LTD.

**PRELIMINARY**  
NOT FOR CONSTRUCTION


REVISION	DATE	DESCRIPTION	BY
P1	06/10/2017	NEW PLANNING PROPOSAL	PLO

**marchesepartners**

Marchese Partners International Pty Ltd  
Level 1, 53 Walker Street, North Sydney, NSW 2060 Australia  
P +61 2 9922 4375 F +61 2 9929 5786 E info@marchesepartners.com  
www.marchesepartners.com


Sydney · Brisbane · Canberra · Melbourne · Adelaide · Perth  
London · Kuala Lumpur · Auckland  
ABN 20 098 552 151

CLIENT NANEVSKI DEVELOPMENT		DRAWING TITLE ROOF LEVEL			
PROJECT 73 VISTA STREET SANS SOUCI		SCALE 1 : 100 @A1	DATE 06/10/2017	DRAWN PLO	CHECKED EBC
JOB 16084		DRAWING PP2.08		REVISION P1	

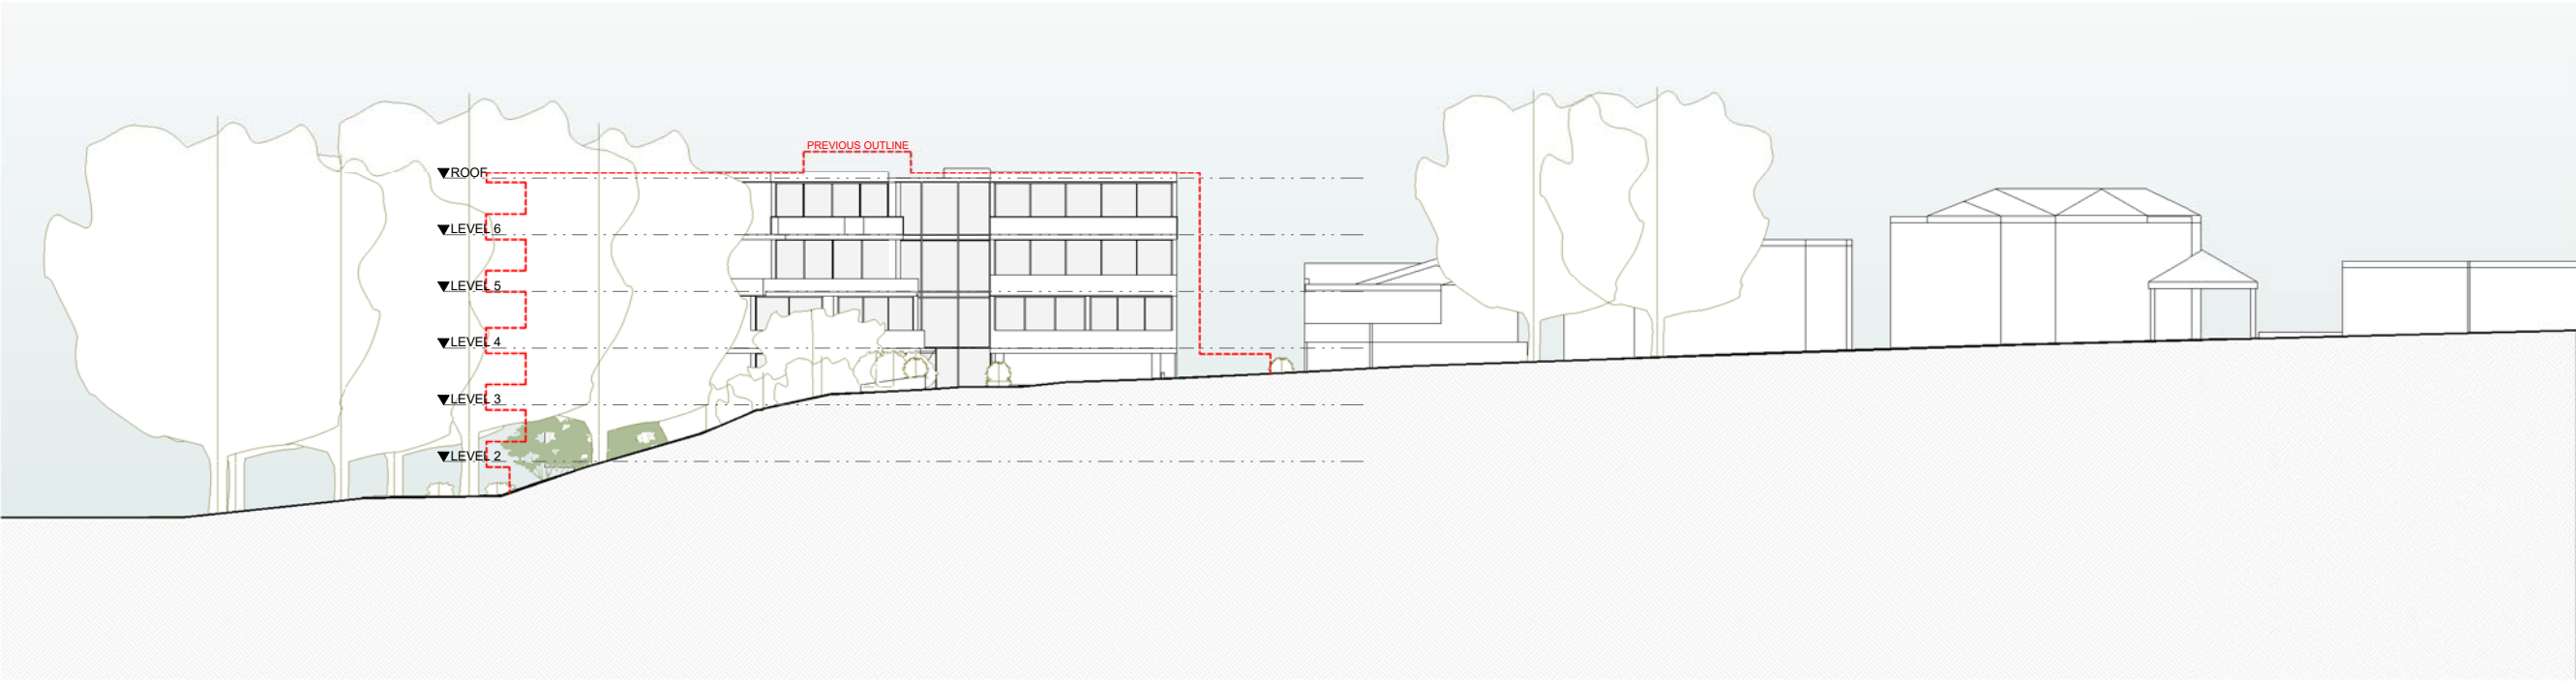


<div>IMPORTANT NOTES: Do not scale from drawings. All dimensions to be checked on site before commencement of work. All discrepancies to be brought to the attention of the Architect. Larger scale drawings and written dimensions take preference. This drawing is copyright and the property of the author, and must not be retained, copied or used without the express authority of MARCHESE + PARTNERS INTERNATIONAL PTY. LTD.</div> <div>PRELIMINARY NOT FOR CONSTRUCTION</div>	<table><tr><th>REVISION</th><th>DATE</th><th>DESCRIPTION</th><th>BY</th></tr><tr><td>P1</td><td>06/10/2017</td><td>NEW PLANNING PROPOSAL</td><td>PLO</td></tr></table>			REVISION	DATE	DESCRIPTION	BY	P1	06/10/2017	NEW PLANNING PROPOSAL	PLO	<div>marchesepartners</div> <div>Marchese Partners International Pty Ltd Level 1, 53 Walker Street, North Sydney, NSW 2060 Australia P +61 2 9922 4375 F +61 2 9929 5786 E info@marchesepartners.com www.marchesepartners.com Sydney · Brisbane · Canberra · Melbourne · Adelaide · Perth London · Kuala Lumpur · Auckland ABN 20 098 552 151</div>			<div>CLIENT NANEVSKI DEVELOPMENT</div>			<div>DRAWING TITLE SITE ELEVATIONS - EAST &amp; WEST</div>			
	REVISION	DATE	DESCRIPTION	BY																	
	P1	06/10/2017	NEW PLANNING PROPOSAL	PLO																	
	<div>PROJECT 73 VISTA STREET SANS SOUCI</div>			<div>SCALE 1 : 200 @A1</div>	<div>DATE 06/10/2017</div>	<div>DRAWN PLO</div>	<div>CHECKED EBC</div>														
<div>JOB 16084</div>			<div>DRAWING PP3.02</div>		<div>REVISION P1</div>																



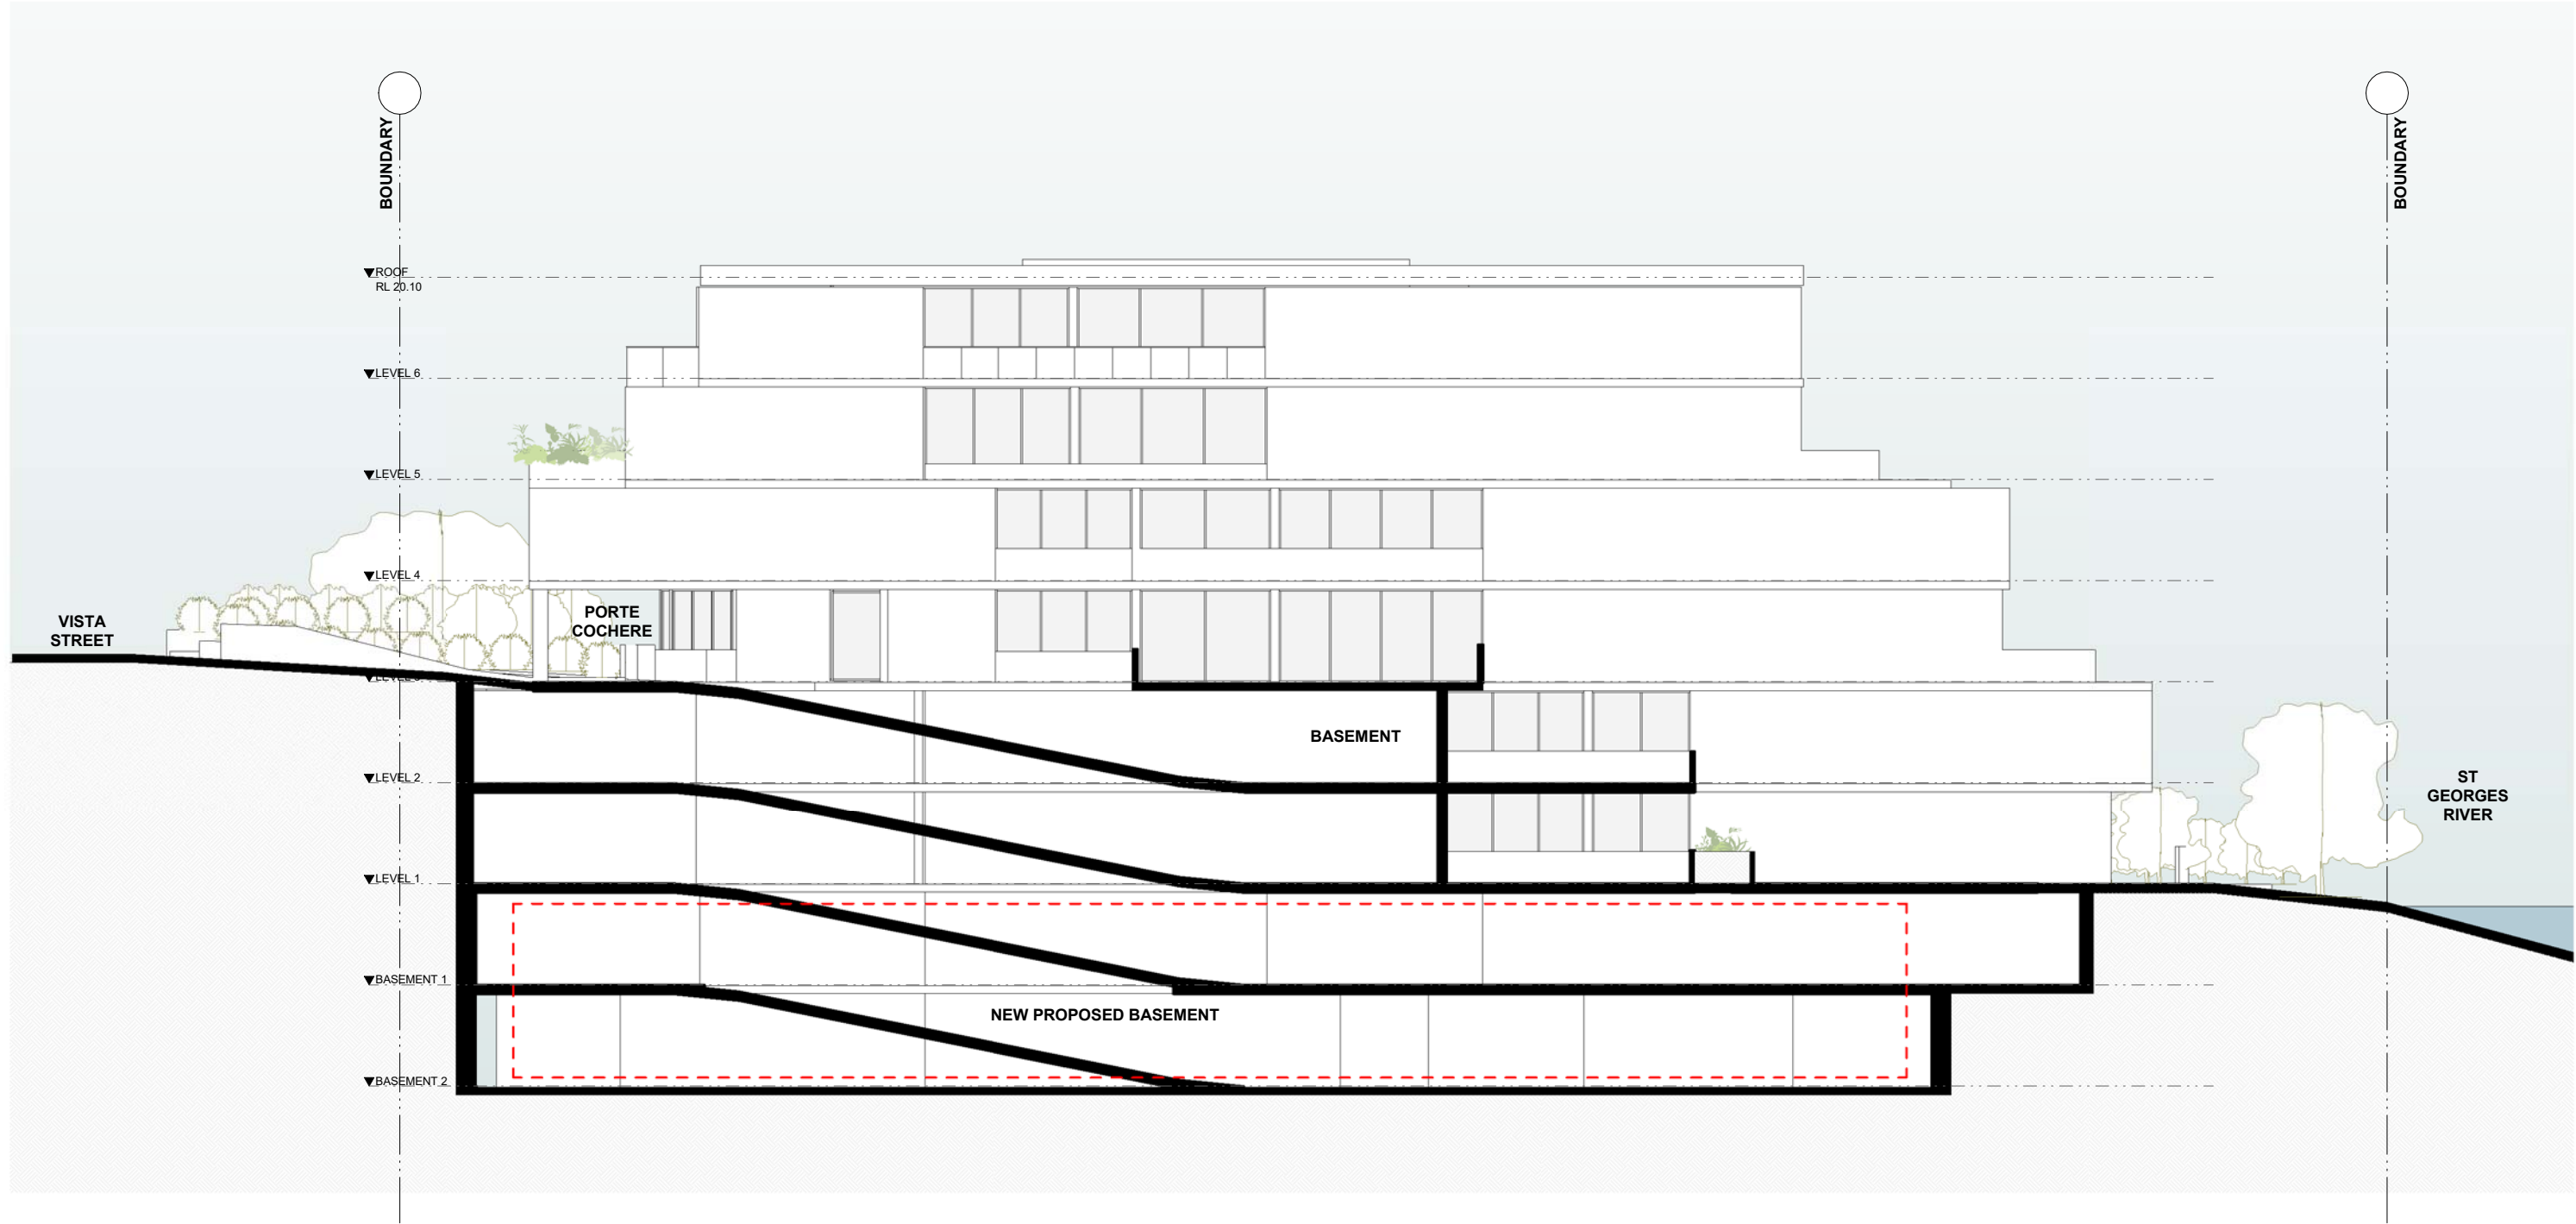


<div>IMPORTANT NOTES:</div> <div>Do not scale from drawings. All dimensions to be checked on site before commencement of work. All discrepancies to be brought to the attention of the Architect. Larger scale drawings and written dimensions take preference. This drawing is copyright and the property of the author, and must not be retained, copied or used without the express authority of MARCHESE + PARTNERS INTERNATIONAL PTY. LTD.</div> <div>PRELIMINARY</div> <div>NOT FOR CONSTRUCTION</div>	<table><tr><th>REVISION</th><th>DATE</th><th>DESCRIPTION</th><th>BY</th></tr><tr><td>P1</td><td>06/10/2017</td><td>NEW PLANNING PROPOSAL</td><td>PLO</td></tr></table>	REVISION	DATE	DESCRIPTION	BY	P1	06/10/2017	NEW PLANNING PROPOSAL	PLO	<div>marchesepartners</div> <div>Marchese Partners International Pty Ltd Level 1, 53 Walker Street, North Sydney, NSW 2060 Australia P +61 2 9922 4375 F +61 2 9929 5786 E info@marchesepartners.com www.marchesepartners.com Sydney · Brisbane · Canberra · Melbourne · Adelaide · Perth London · Kuala Lumpur · Auckland ABN 20 098 552 151</div>		CLIENT NANEVSKI DEVELOPMENT		DRAWING TITLE SECTION A			
	REVISION	DATE	DESCRIPTION	BY													
	P1	06/10/2017	NEW PLANNING PROPOSAL	PLO													
PROJECT 73 VISTA STREET SANS SOUCI		SCALE 1 : 100 @A1	DATE 06/10/2017	DRAWN PLO	CHECKED EBC												
JOB 16084		DRAWING PP4.01		REVISION P1													

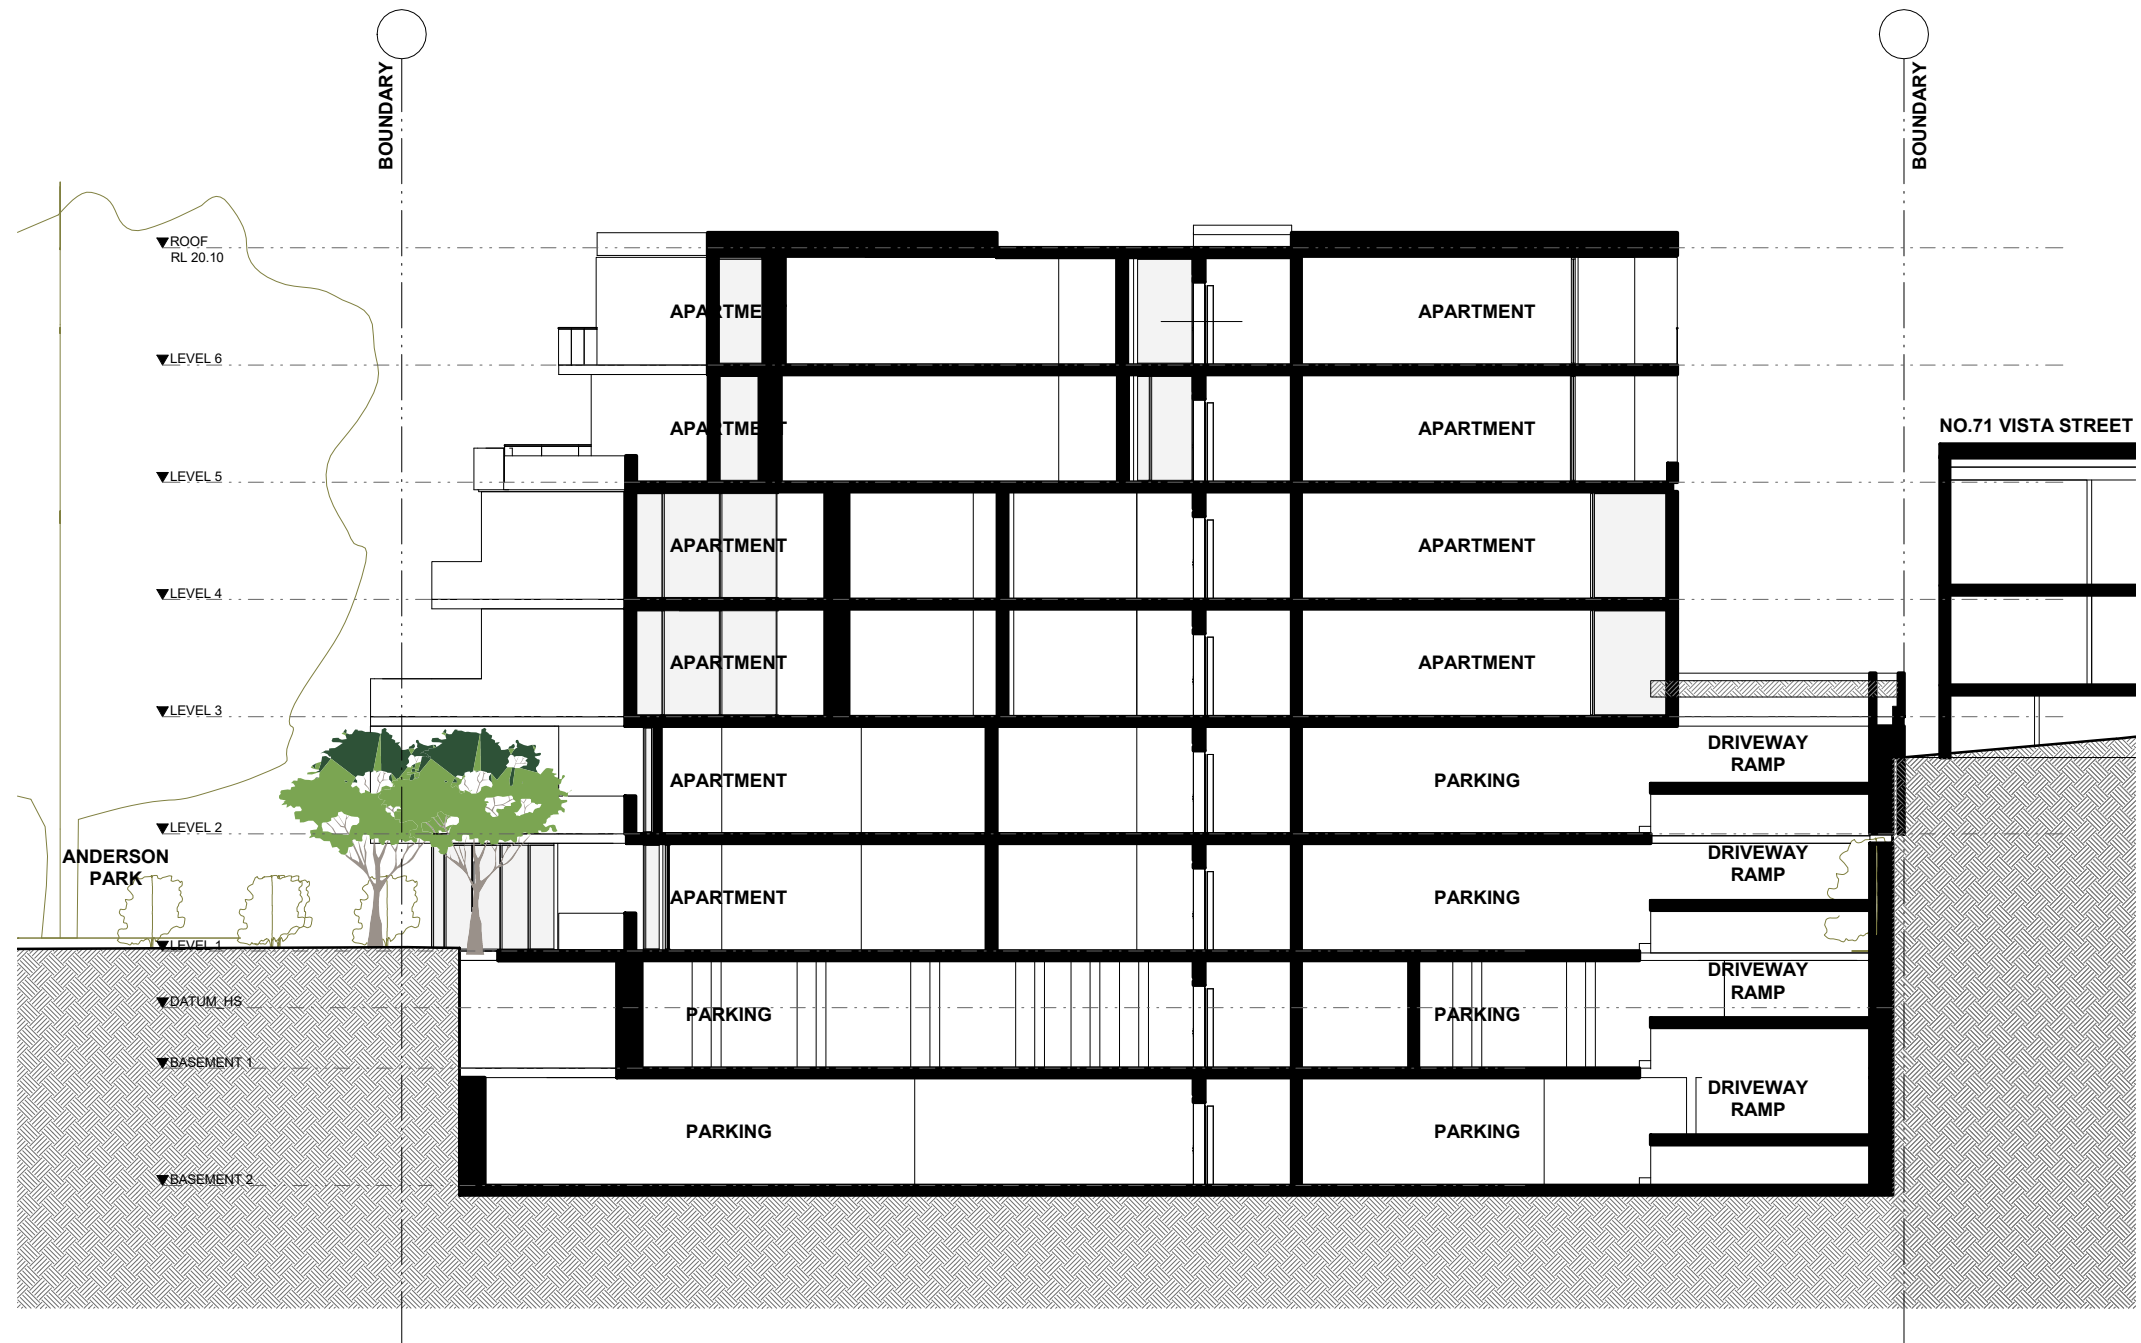


<div>IMPORTANT NOTES:</div> <div>Do not scale from drawings. All dimensions to be checked on site before commencement of work. All discrepancies to be brought to the attention of the Architect. Larger scale drawings and written dimensions take preference. This drawing is copyright and the property of the author, and must not be retained, copied or used without the express authority of MARCHESE + PARTNERS INTERNATIONAL PTY. LTD.</div> <div>PRELIMINARY</div> <div>NOT FOR CONSTRUCTION</div>	<table><tr><th>REVISION</th><th>DATE</th><th>DESCRIPTION</th><th>BY</th></tr><tr><td>P1</td><td>03/03/2017</td><td>PLANNING PROPOSAL</td><td>HS</td></tr></table>			REVISION	DATE	DESCRIPTION	BY	P1	03/03/2017	PLANNING PROPOSAL	HS	<div>marchesepartners</div> <div>Marchese Partners International Pty Ltd Level 1, 53 Walker Street, North Sydney, NSW 2060 Australia P +61 2 9922 4375 F +61 2 9929 5786 E info@marchesepartners.com www.marchesepartners.com Sydney · Brisbane · Canberra · Melbourne · Adelaide · Perth London · Kuala Lumpur · Auckland ABN 20 098 552 151</div>			<div>CLIENT</div> <div>NANEVSKI DEVELOPMENT</div>			<div>DRAWING TITLE</div> <div>SECTION B</div>			
	REVISION	DATE	DESCRIPTION	BY																	
	P1	03/03/2017	PLANNING PROPOSAL	HS																	
	<div>PROJECT</div> <div>73 VISTA STREET SANS SOUCI</div>						<div>SCALE</div> <div>1 : 100 @A1</div>		<div>DATE</div> <div>03/03/2017</div>		<div>DRAWN</div> <div>HS</div>		<div>CHECKED</div> <div>MS</div>								
<div>JOB</div> <div>16084</div>						<div>DRAWING</div> <div>PP4.02</div>		<div>REVISION</div> <div>P1</div>													



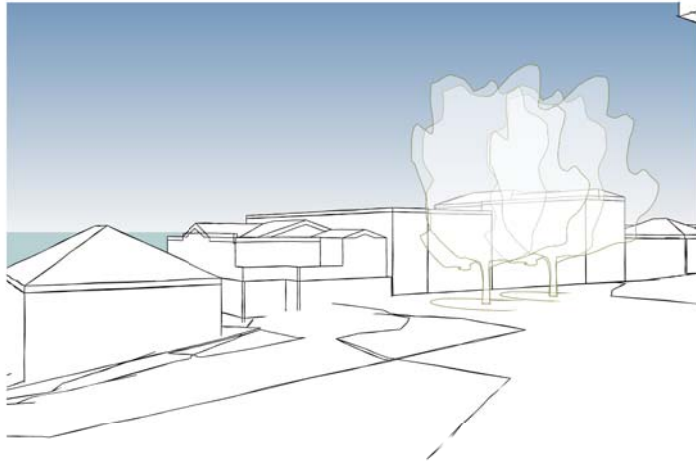

1 VIEW OF EXISTING-BALCONY

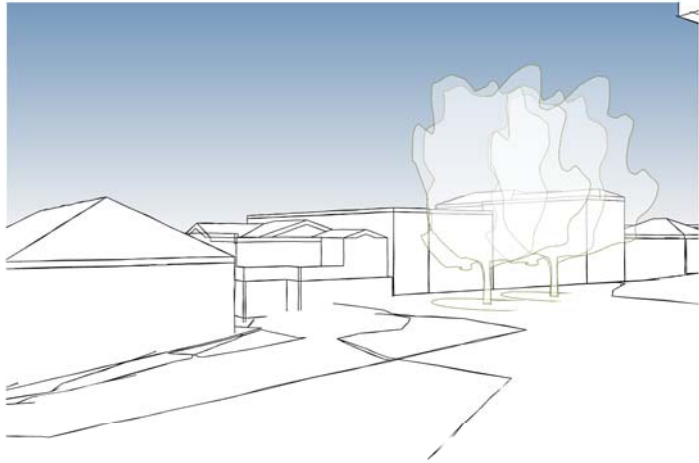


2 VIEW OF COMPLIANT SCHEME-BALCONY




3 VIEW OF PROPOSED SCHEME-BALCONY




4 VIEW OF EXISTING-STREET

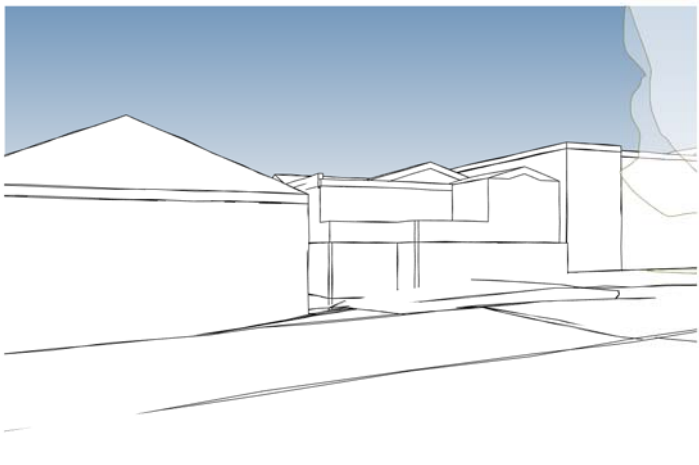


5 VIEW OF COMPLIANT SCHEME-STREET

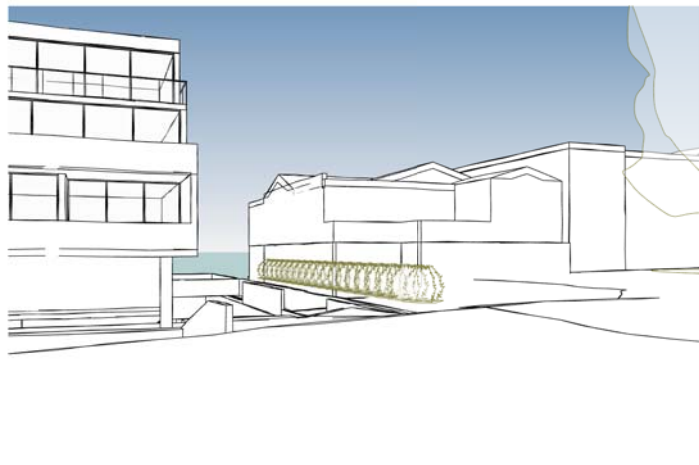


6 VIEW OF PROPOSED SCHEME-STREET

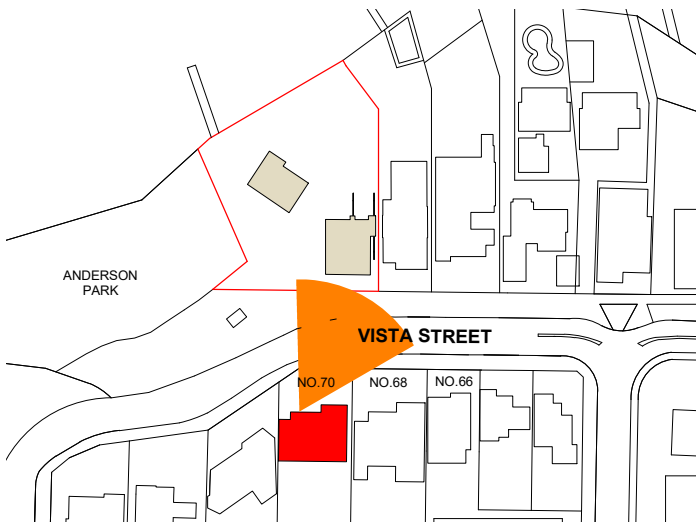

KEY PLAN

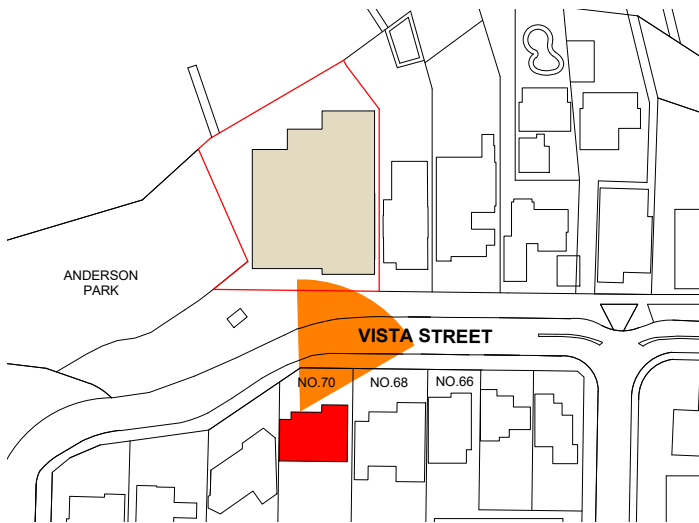


KEY PLAN

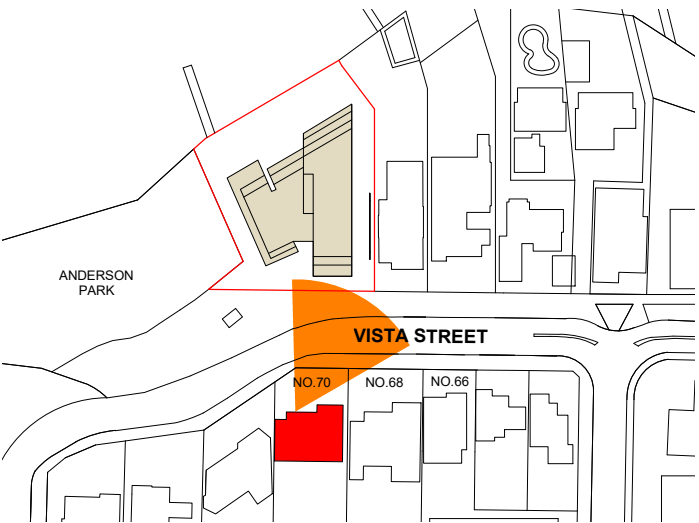


KEY PLAN


<div>IMPORTANT NOTES: Do not scale from drawings. All dimensions to be checked on site before commencement of work. All discrepancies to be brought to the attention of the Architect. Larger scale drawings and written dimensions take preference. This drawing is copyright and the property of the author, and must not be retained, copied or used without the express authority of MARCHESE + PARTNERS INTERNATIONAL PTY. LTD.</div> <div>PRELIMINARY NOT FOR CONSTRUCTION</div>	REVISION	DATE	DESCRIPTION	BY	<div>marchesepartners</div> <div>Marchese Partners International Pty Ltd Level 1, 53 Walker Street, North Sydney, NSW 2060 Australia P +61 2 9922 4375 F +61 2 9929 5786 E info@marchesepartners.com www.marchesepartners.com Sydney · Brisbane · Canberra · Melbourne · Adelaide · Perth London · Kuala Lumpur · Auckland ABN 20 098 552 151</div>					CLIENT NANEVSKI DEVELOPMENT				DRAWING TITLE VIEW ANALYSIS - No. 70 VISTA			
	P1	06/10/2017	NEW PLANNING PROPOSAL	PLO						PROJECT 73 VISTA STREET SANS SOUCI				SCALE 1 : 1000 @A1	DATE 06/10/2017	DRAWN PLO	CHECKED EBC
														JOB 16084	DRAWING PP7.01		REVISION P1

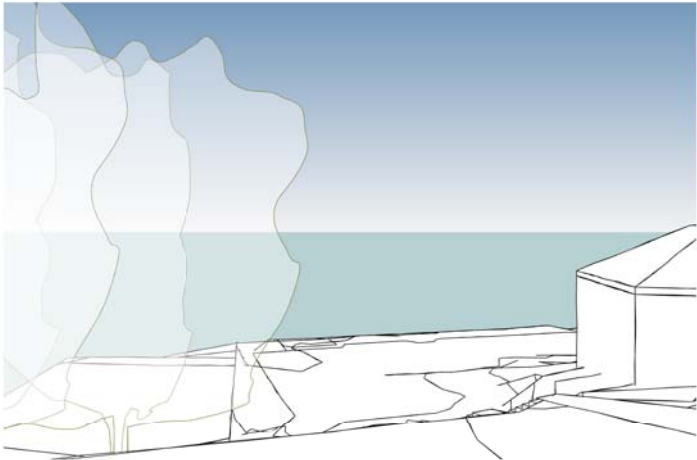


1 VIEW OF EXISTING-BALCONY

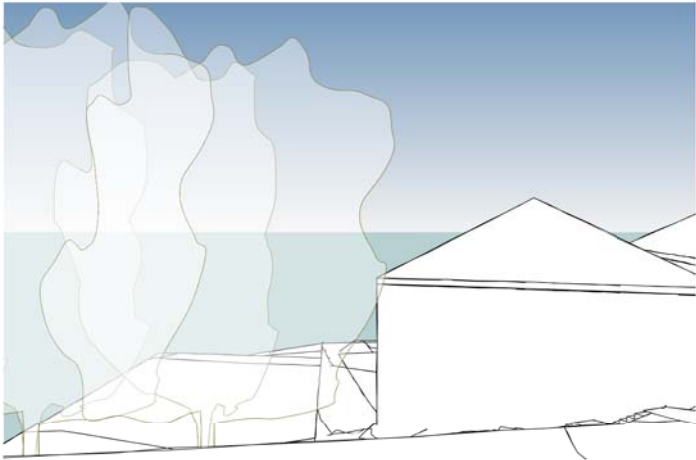


2 VIEW OF COMPLIANT SCHEME-BALCONY

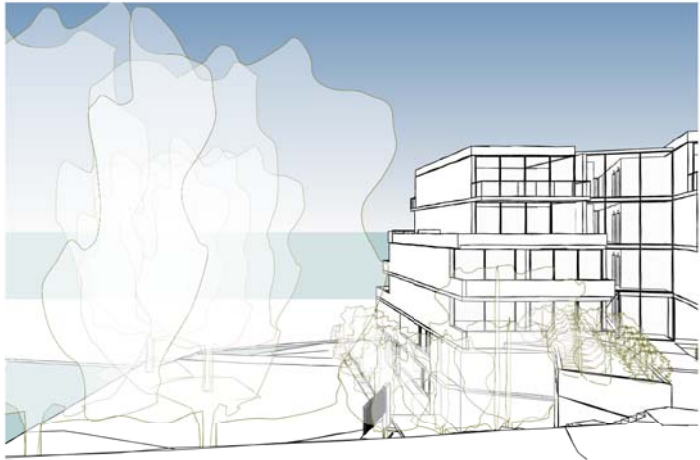


3 VIEW OF PROPOSED SCHEME-BALCONY

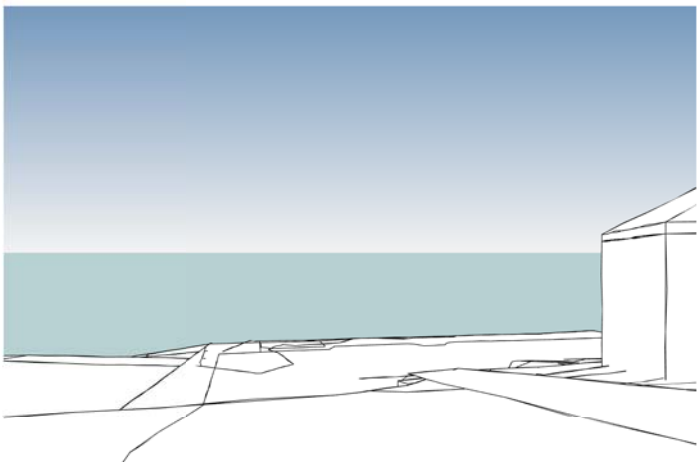


4 VIEW OF EXISTING-STREET

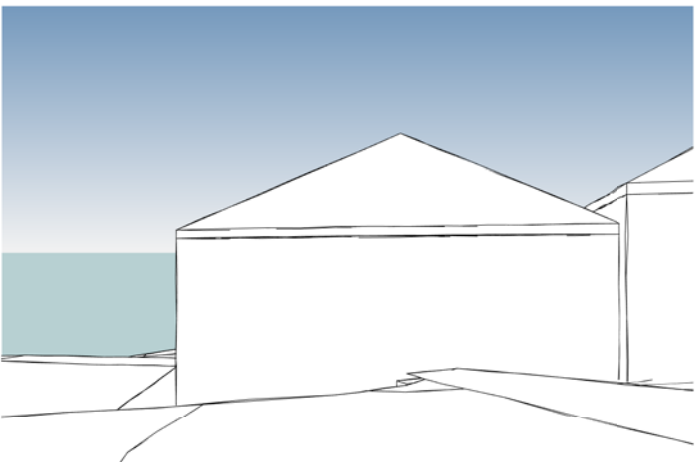


5 VIEW OF COMPLIANT SCHEME-STREET

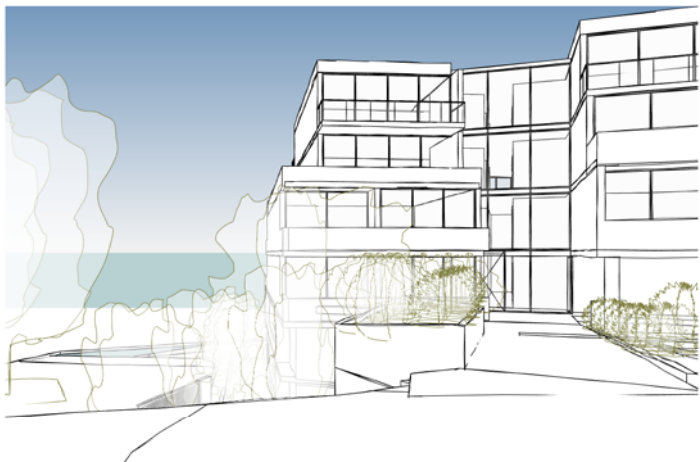


6 VIEW OF PROPOSED SCHEME-STREET

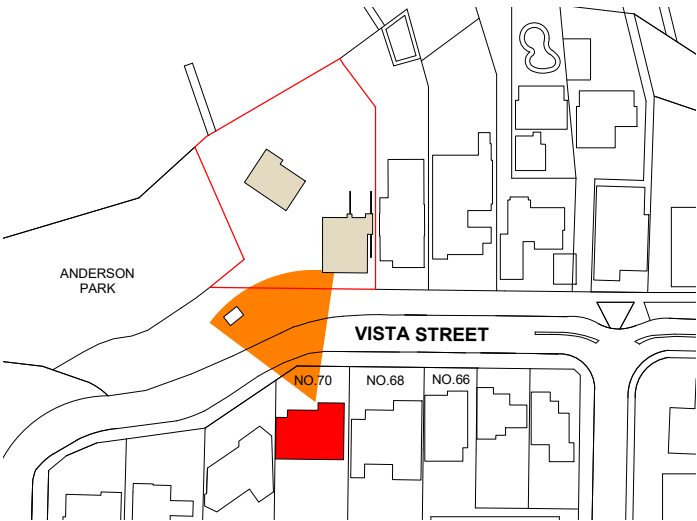

KEY PLAN

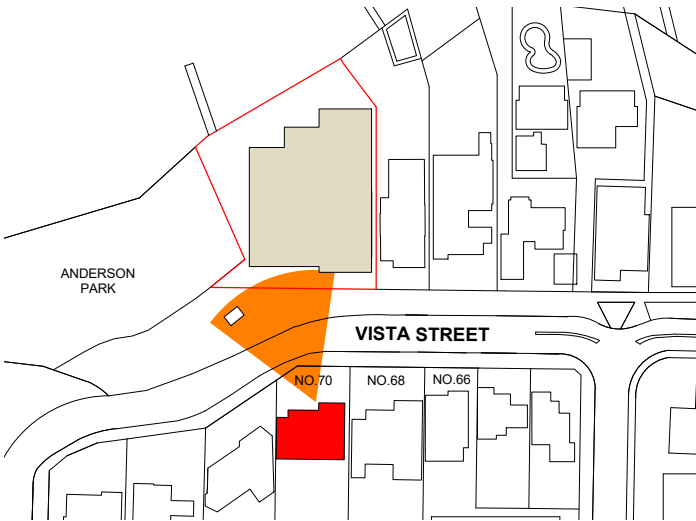


KEY PLAN

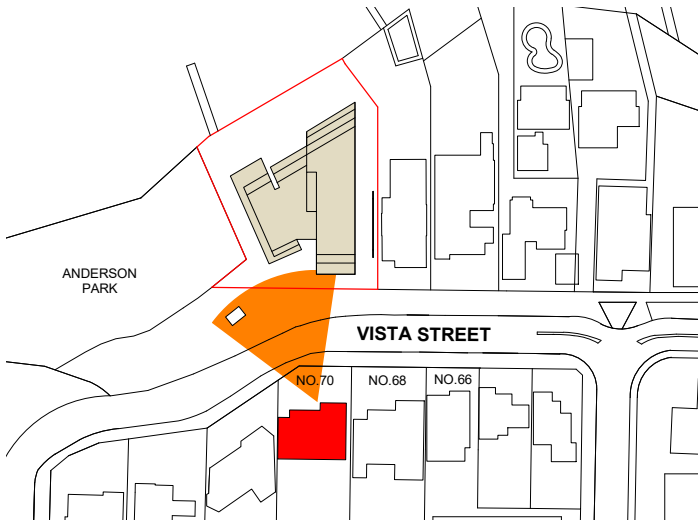


KEY PLAN

<div>IMPORTANT NOTES:</div> <div>Do not scale from drawings. All dimensions to be checked on site before commencement of work. All discrepancies to be brought to the attention of the Architect. Larger scale drawings and written dimensions take preference. This drawing is copyright and the property of the author, and must not be retained, copied or used without the express authority of MARCHESE + PARTNERS INTERNATIONAL PTY. LTD.</div> <div>PRELIMINARY</div> <div>NOT FOR CONSTRUCTION</div>	<table><tr><th>REVISION</th><th>DATE</th><th>DESCRIPTION</th><th>BY</th></tr><tr><td>P1</td><td>06/10/2017</td><td>NEW PLANNING PROPOSAL</td><td>PLO</td></tr></table>			REVISION	DATE	DESCRIPTION	BY	P1	06/10/2017	NEW PLANNING PROPOSAL	PLO	<div>marchesepartners</div> <div>Marchese Partners International Pty Ltd Level 1, 53 Walker Street, North Sydney, NSW 2060 Australia P +61 2 9922 4375 F +61 2 9929 5786 E info@marchesepartners.com www.marchesepartners.com Sydney · Brisbane · Canberra · Melbourne · Adelaide · Perth London · Kuala Lumpur · Auckland ABN 20 098 552 151</div>			<div>CLIENT</div> <div>NANEVSKI DEVELOPMENT</div>			<div>DRAWING TITLE</div> <div>VIEW ANALYSIS - No. 70 VISTA</div>		
	REVISION	DATE	DESCRIPTION	BY																
	P1	06/10/2017	NEW PLANNING PROPOSAL	PLO																
<div>PROJECT</div> <div>73 VISTA STREET SANS SOUCI</div>			<div>SCALE</div> <div>1 : 1000 @A1</div>	<div>DATE</div> <div>06/10/2017</div>	<div>DRAWN</div> <div>PLO</div>	<div>CHECKED</div> <div>EBC</div>														
<div>JOB</div> <div>16084</div>			<div>DRAWING</div> <div>PP7.02</div>		<div>REVISION</div> <div>P1</div>															

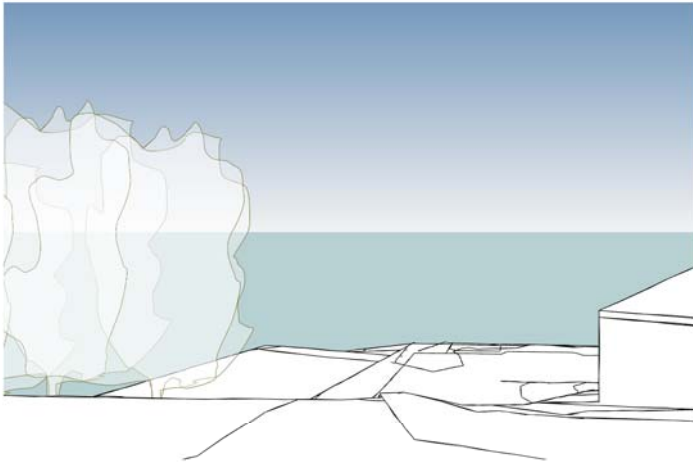


1 VIEW OF EXISTING-BALCONY

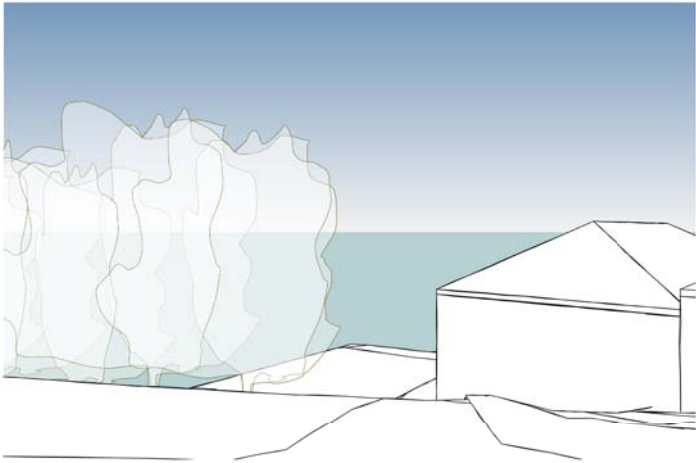


2 VIEW OF COMPLIANT SCHEME-BALCONY




3 VIEW OF PROPOSED SCHEME-BALCONY

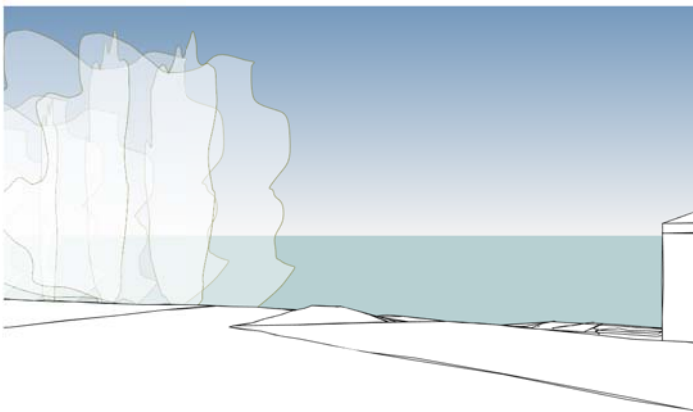


4 VIEW OF EXISTING-STREET

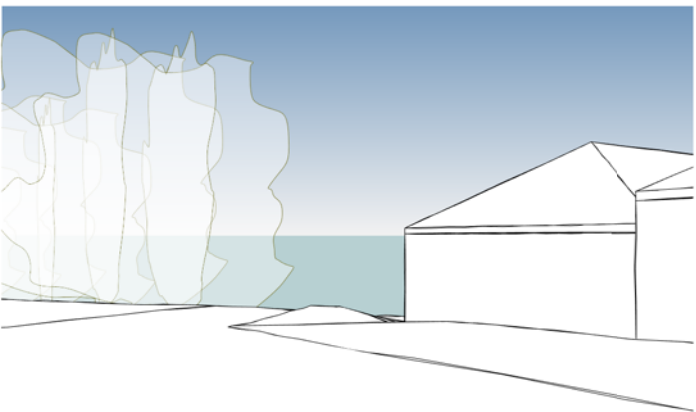


5 VIEW OF COMPLIANT SCHEME-STREET

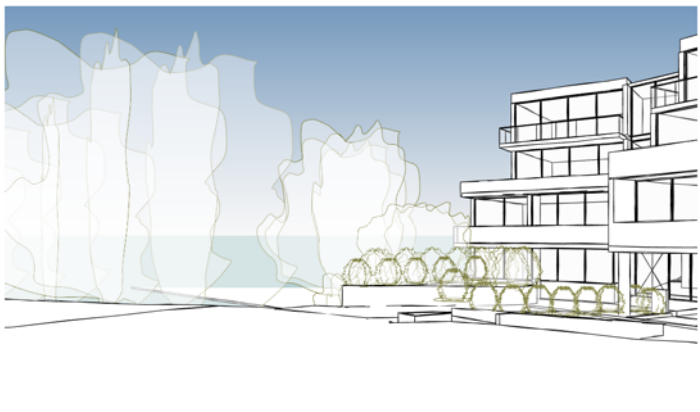


6 VIEW OF PROPOSED SCHEME-STREET

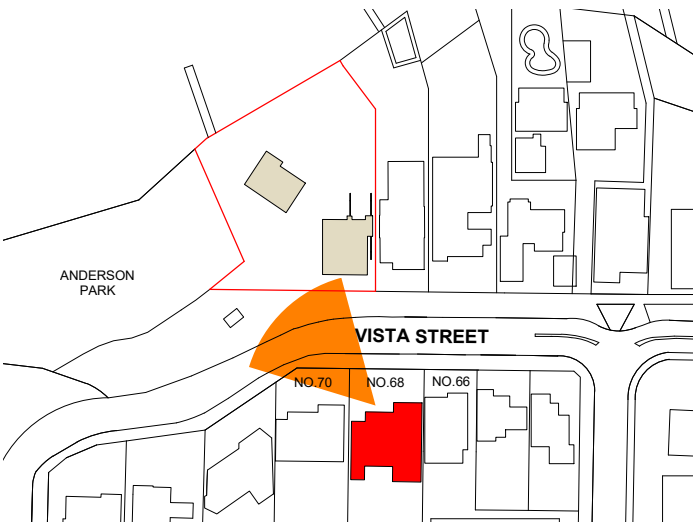

KEY PLAN

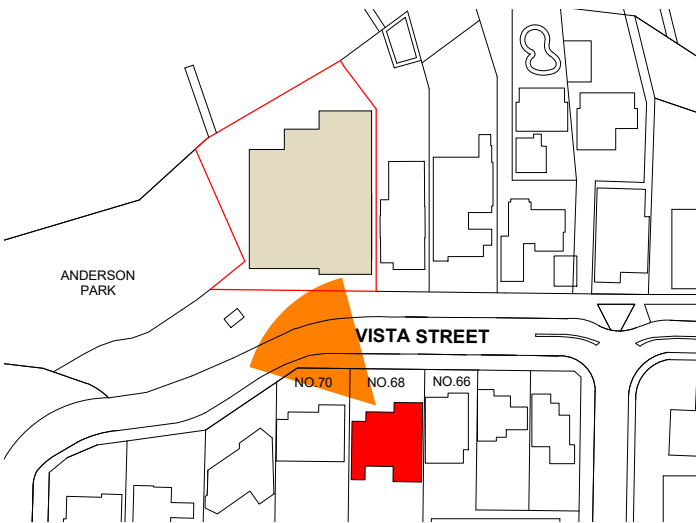


KEY PLAN

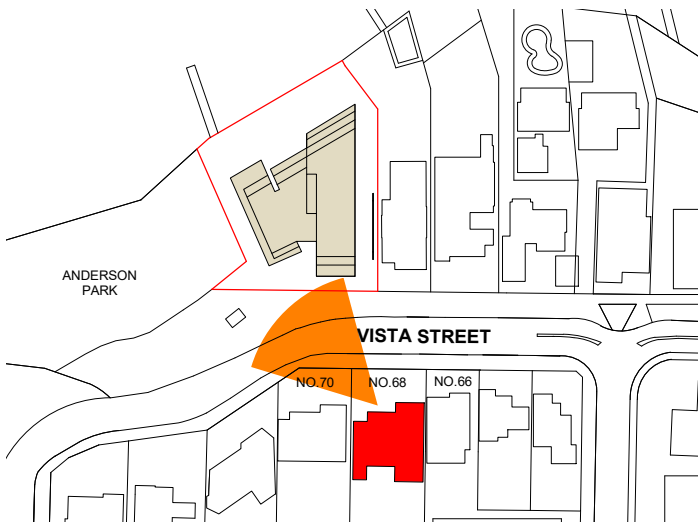


KEY PLAN

<div>IMPORTANT NOTES:</div> <div>Do not scale from drawings. All dimensions to be checked on site before commencement of work. All discrepancies to be brought to the attention of the Architect. Larger scale drawings and written dimensions take preference. This drawing is copyright and the property of the author, and must not be retained, copied or used without the express authority of MARCHESE + PARTNERS INTERNATIONAL PTY. LTD.</div> <div>PRELIMINARY</div> <div>NOT FOR CONSTRUCTION</div>	<div>REVISION</div> <div>P1</div>	<div>DATE</div> <div>06/10/2017</div>	<div>DESCRIPTION</div> <div>NEW PLANNING PROPOSAL</div>	<div>BY</div> <div>PLO</div>	<div>marchesepartners</div> <div>Marchese Partners International Pty Ltd Level 1, 53 Walker Street, North Sydney, NSW 2060 Australia P +61 2 9922 4375 F +61 2 9929 5786 E info@marchesepartners.com www.marchesepartners.com Sydney · Brisbane · Canberra · Melbourne · Adelaide · Perth London · Kuala Lumpur · Auckland ABN 20 098 552 151</div>	<div></div>	<div>CLIENT</div> <div>NANEVSKI DEVELOPMENT</div>	<div>DRAWING TITLE</div> <div>VIEW ANALYSIS - No. 68 VISTA</div>			
	<div>PROJECT</div> <div>73 VISTA STREET SANS SOUCI</div>				<div>SCALE</div> <div>1 : 1000 @A1</div>	<div>DATE</div> <div>06/10/2017</div>	<div>DRAWN</div> <div>PLO</div>	<div>CHECKED</div> <div>EBC</div>			
	<div>JOB</div> <div>16084</div>				<div>DRAWING</div> <div>PP7.03</div>		<div>REVISION</div> <div>P1</div>				



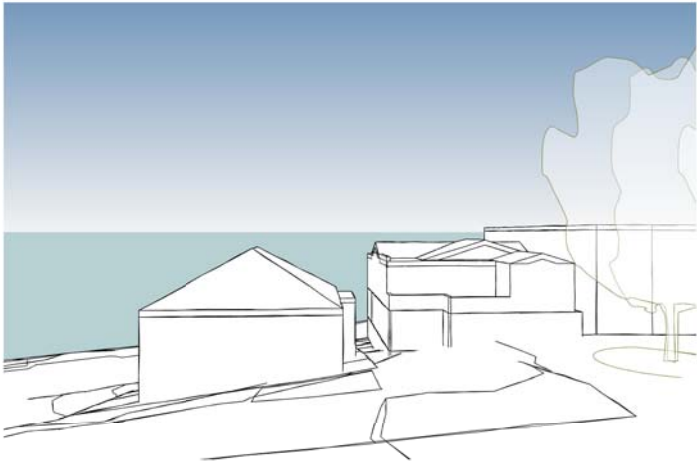


1 VIEW OF EXISTING-BALCONY

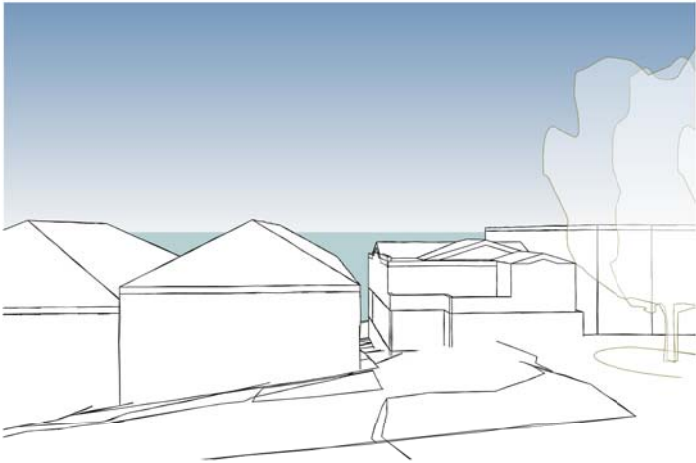


2 VIEW OF COMPLIANT SCHEME-BALCONY




3 VIEW OF PROPOSED SCHEME-BALCONY

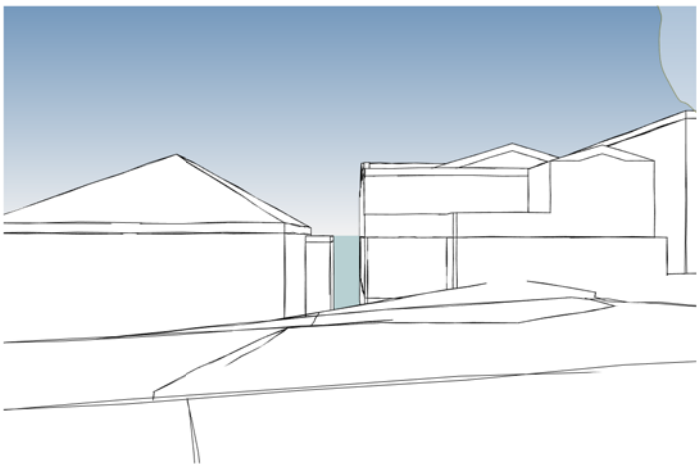


4 VIEW OF EXISTING-STREET

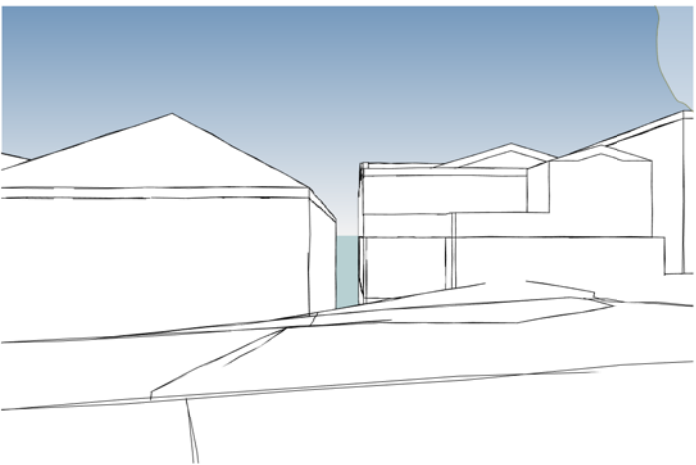


5 VIEW OF COMPLIANT SCHEME-STREET

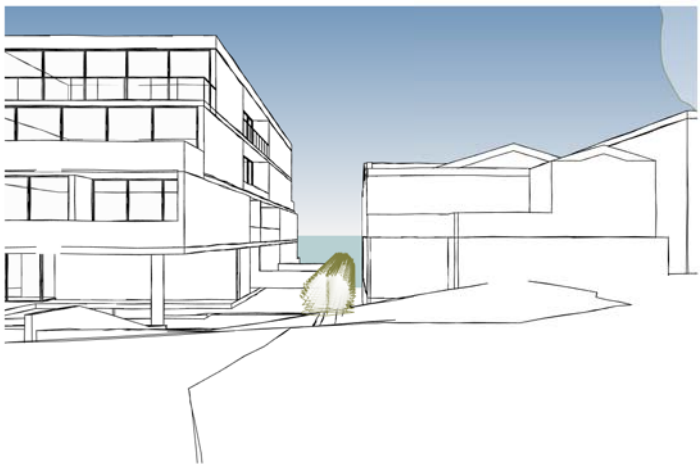


6 VIEW OF PROPOSED SCHEME-STREET

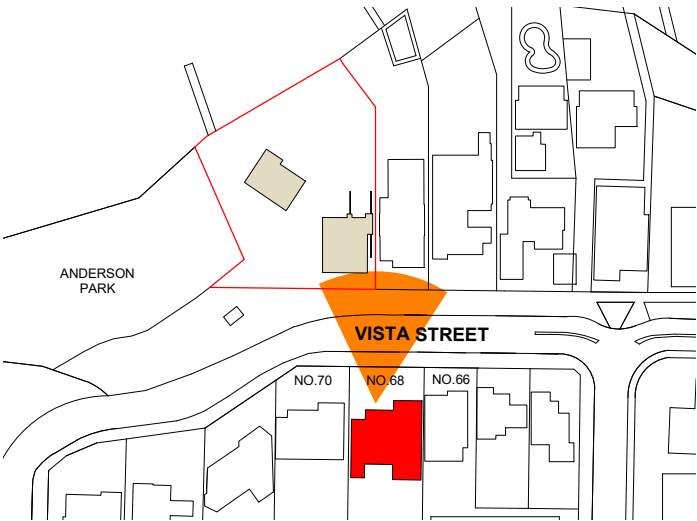

KEY PLAN

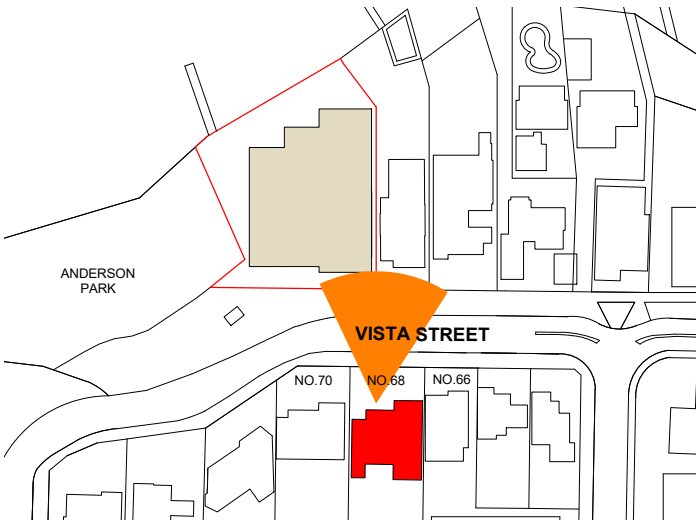


KEY PLAN

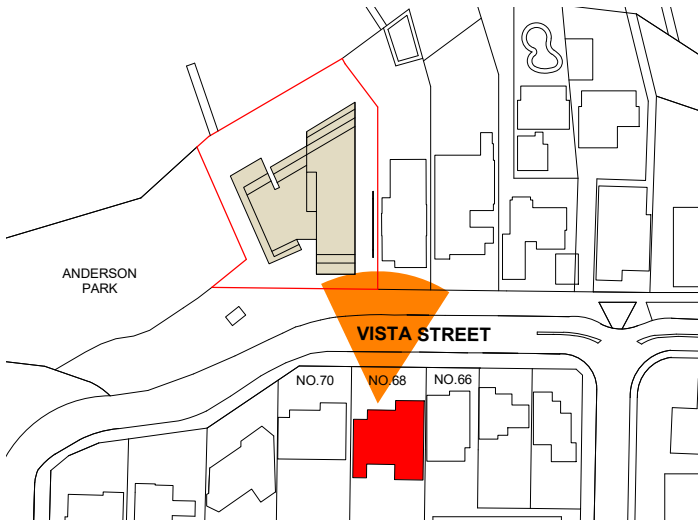


KEY PLAN


<div>IMPORTANT NOTES:</div> <div>Do not scale from drawings. All dimensions to be checked on site before commencement of work. All discrepancies to be brought to the attention of the Architect. Larger scale drawings and written dimensions take preference. This drawing is copyright and the property of the author, and must not be retained, copied or used without the express authority of MARCHESE + PARTNERS INTERNATIONAL PTY. LTD.</div> <div>PRELIMINARY</div> <div>NOT FOR CONSTRUCTION</div>	<div>REVISION</div> <div>P1</div>	<div>DATE</div> <div>06/10/2017</div>	<div>DESCRIPTION</div> <div>NEW PLANNING PROPOSAL</div>	<div>BY</div> <div>PLO</div>	<div>marchesepartners</div> <div>Marchese Partners International Pty Ltd Level 1, 53 Walker Street, North Sydney, NSW 2060 Australia P +61 2 9922 4375 F +61 2 9929 5786 E info@marchesepartners.com www.marchesepartners.com Sydney · Brisbane · Canberra · Melbourne · Adelaide · Perth London · Kuala Lumpur · Auckland ABN 20 098 552 151</div>	<div></div>	<div>CLIENT</div> <div>NANEVSKI DEVELOPMENT</div>	<div>DRAWING TITLE</div> <div>VIEW ANALYSIS - No. 68 VISTA</div>			
	<div>PROJECT</div> <div>73 VISTA STREET SANS SOUCI</div>						<div>SCALE</div> <div>1 : 1000 @A1</div>	<div>DATE</div> <div>06/10/2017</div>	<div>DRAWN</div> <div>PLO</div>	<div>CHECKED</div> <div>EBC</div>	
	<div>JOB</div> <div>16084</div>						<div>DRAWING</div> <div>PP7.04</div>		<div>REVISION</div> <div>P1</div>		

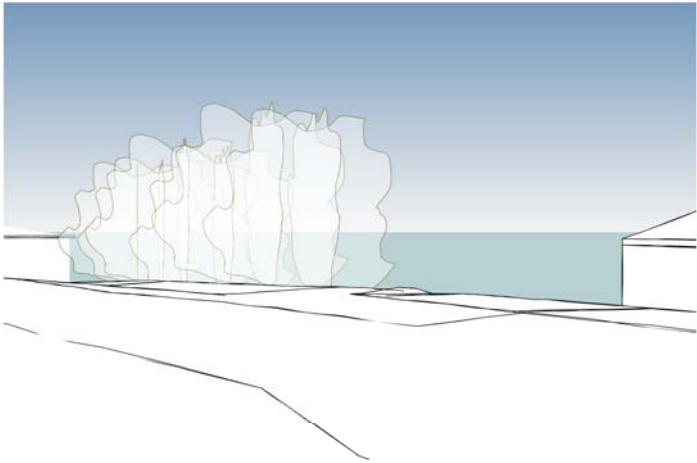


1 VIEW OF EXISTING-BALCONY

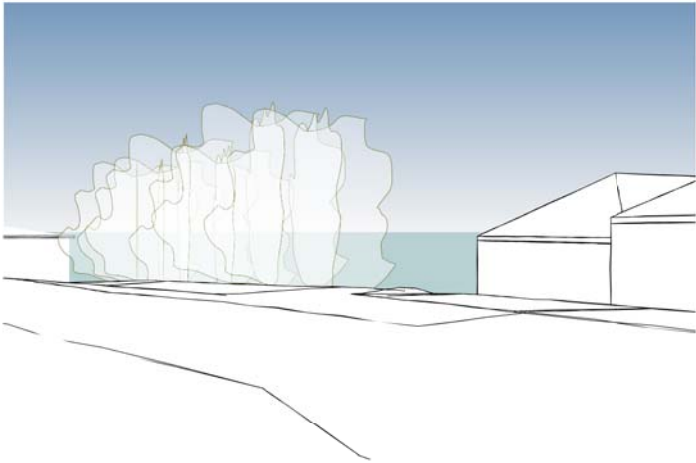


2 VIEW OF COMPLIANT SCHEME-BALCONY

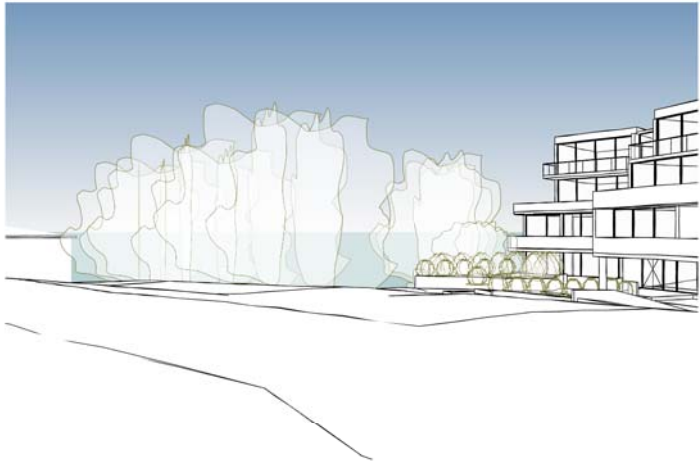


3 VIEW OF PROPOSED SCHEME-BALCONY

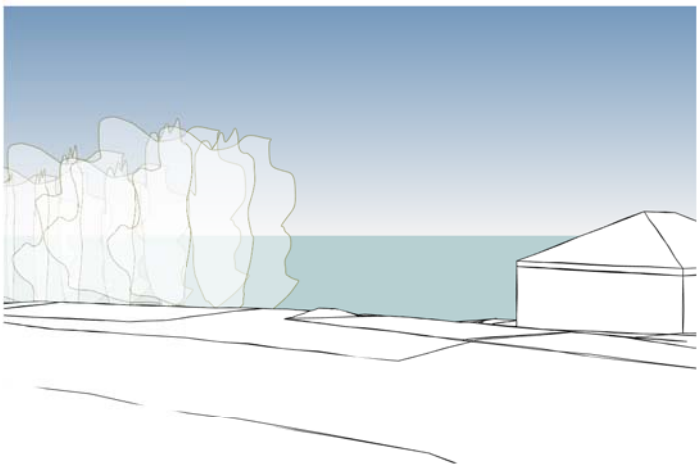


4 VIEW OF EXISTING-STREET

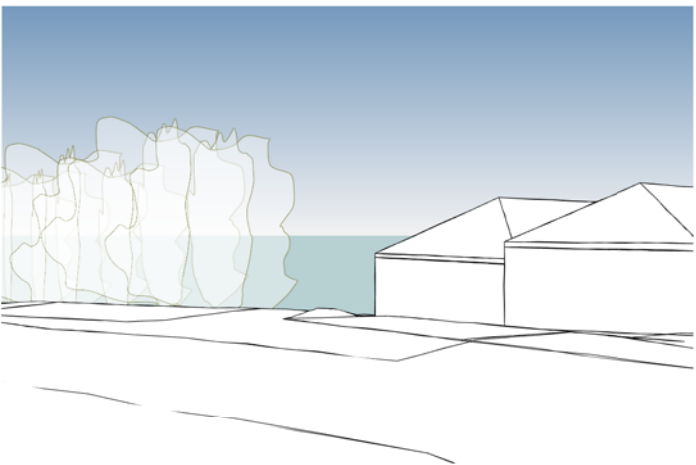


5 VIEW OF COMPLIANT SCHEME-STREET

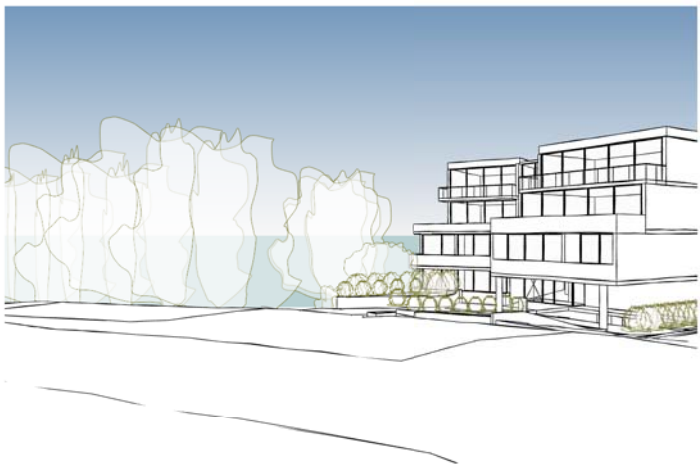


6 VIEW OF PROPOSED SCHEME-STREET

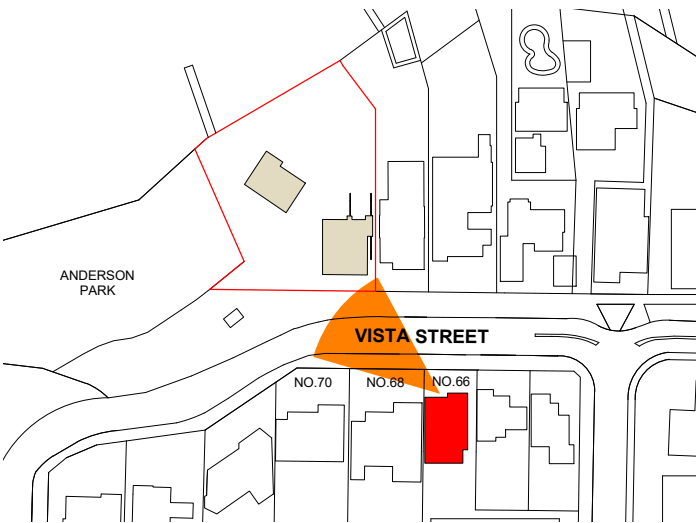

KEY PLAN

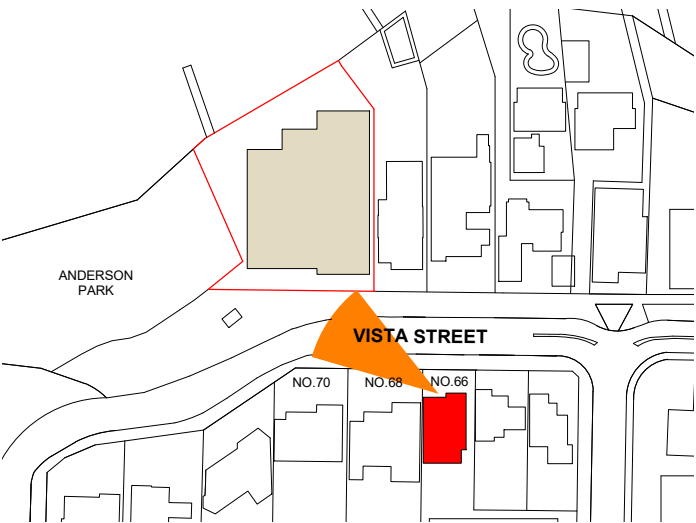

KEY PLAN

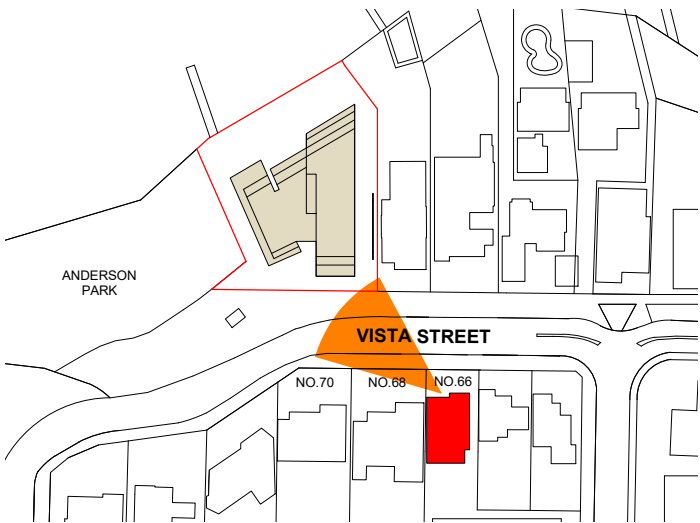


KEY PLAN

**IMPORTANT NOTES:**  
Do not scale from drawings. All dimensions to be checked on site before commencement of work. All discrepancies to be brought to the attention of the Architect. Larger scale drawings and written dimensions take preference. This drawing is copyright and the property of the author, and must not be retained, copied or used without the express authority of MARCHESE + PARTNERS INTERNATIONAL PTY. LTD.

**PRELIMINARY**  
NOT FOR CONSTRUCTION

REVISION	DATE	DESCRIPTION	BY
P1	06/10/2017	NEW PLANNING PROPOSAL	PLO

**marchesepartners**  
Marchese Partners International Pty Ltd  
Level 1, 53 Walker Street, North Sydney, NSW 2060 Australia  
P +61 2 9922 4375 F +61 2 9929 5786 E info@marchesepartners.com  
www.marchesepartners.com  
Sydney · Brisbane · Canberra · Melbourne · Adelaide · Perth  
London · Kuala Lumpur · Auckland  
ABN 20 098 552 151

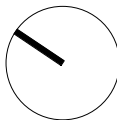

CLIENT  
**NANEVSKI DEVELOPMENT**



PROJECT  
**73 VISTA STREET SANS SOUCI**

DRAWING TITLE  
**VIEW ANALYSIS - No. 66 VISTA**

SCALE 1 : 1000 @A1	DATE 06/10/2017	DRAWN PLO	CHECKED EBC
JOB 16084	DRAWING PP7.05	REVISION P1	




# Comparison

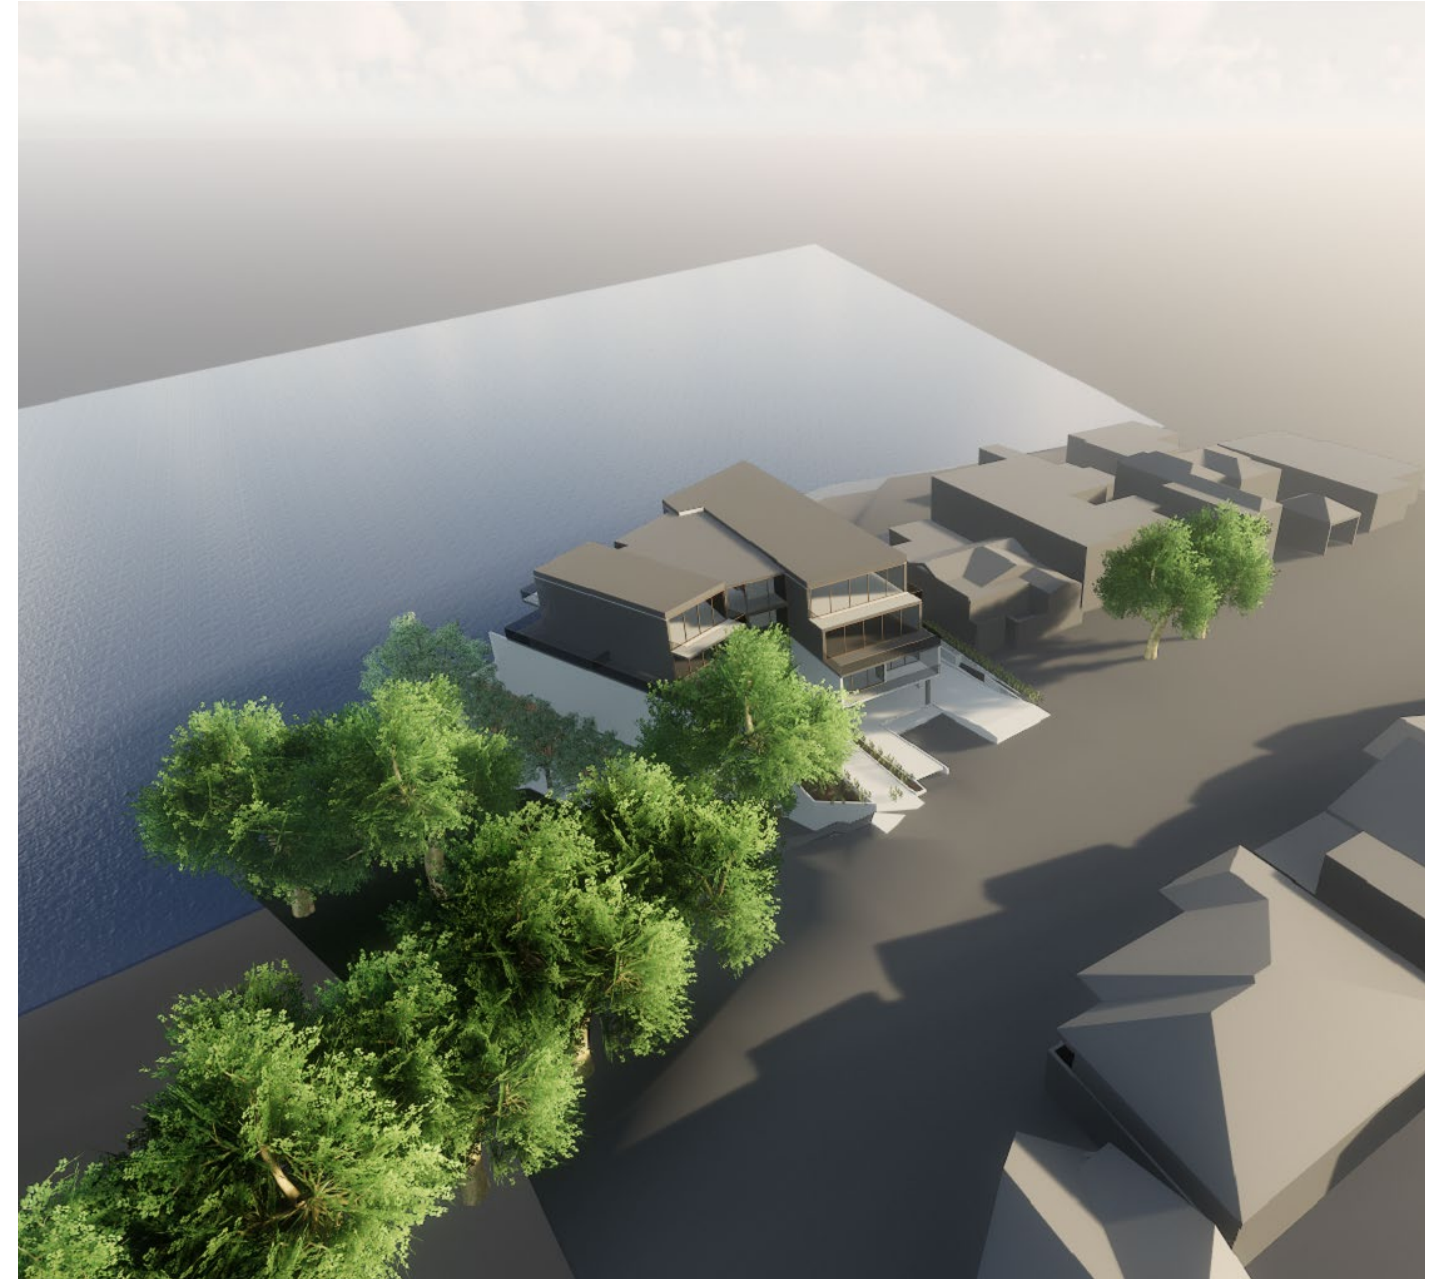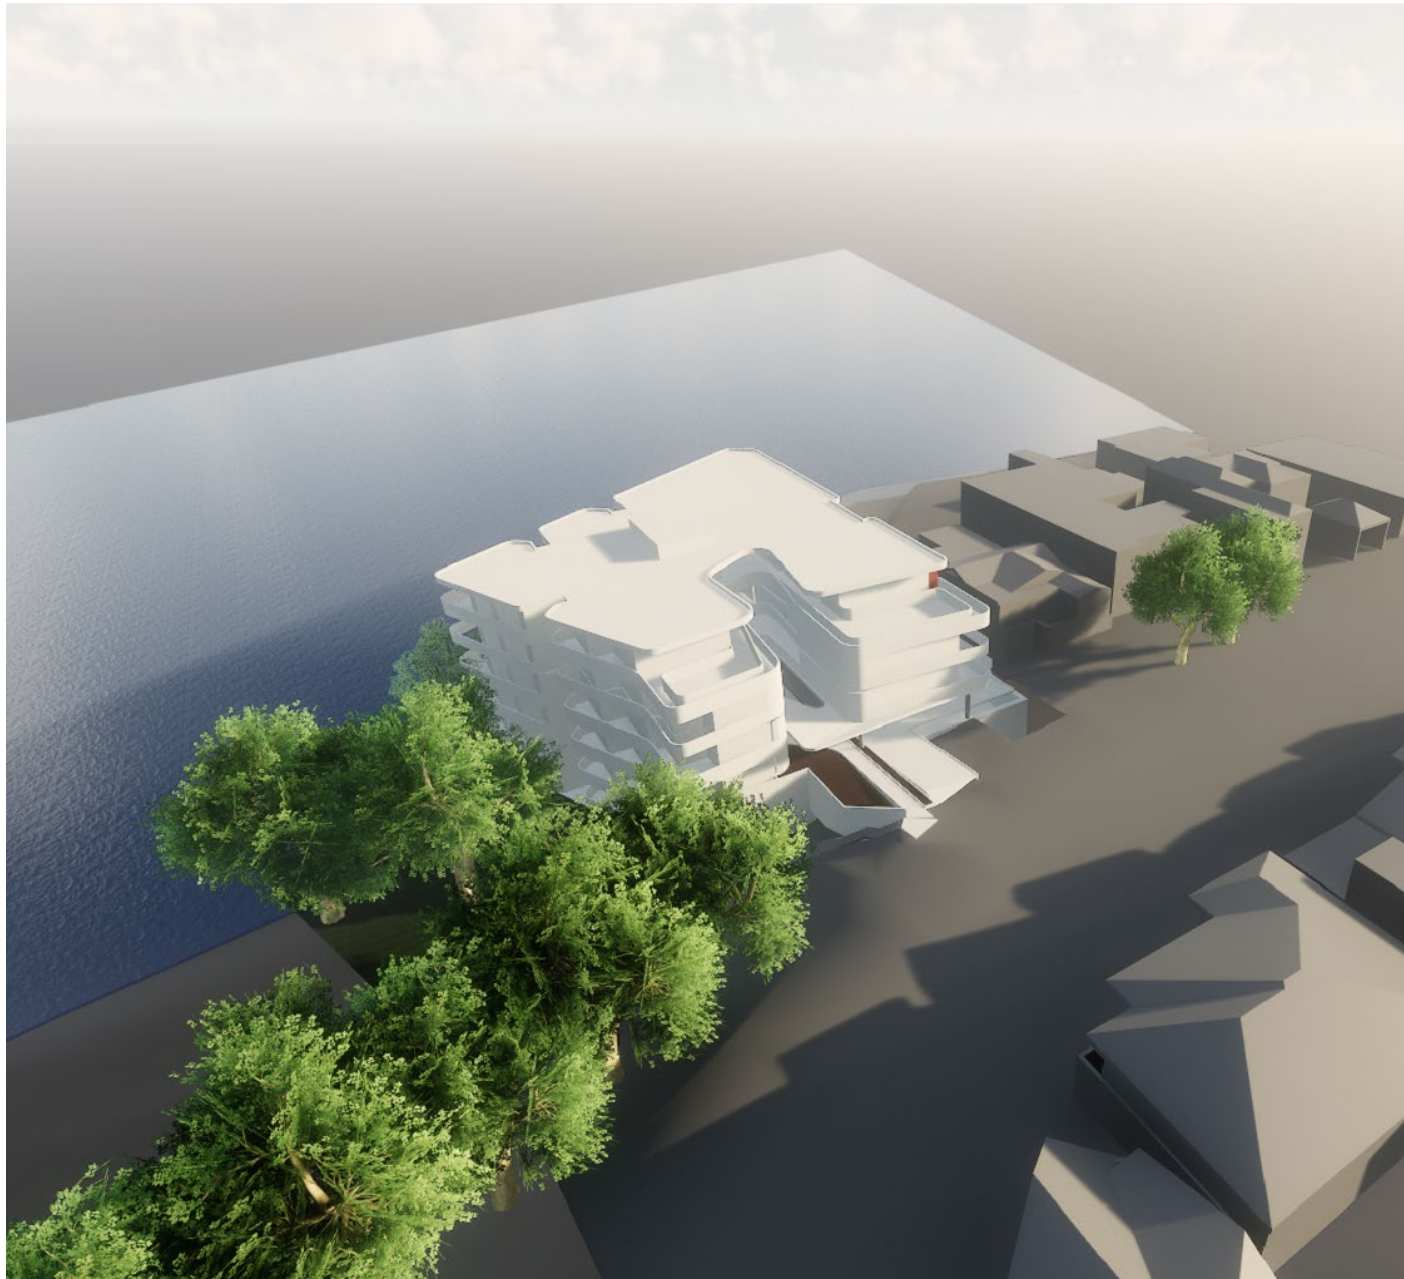



# Comparison

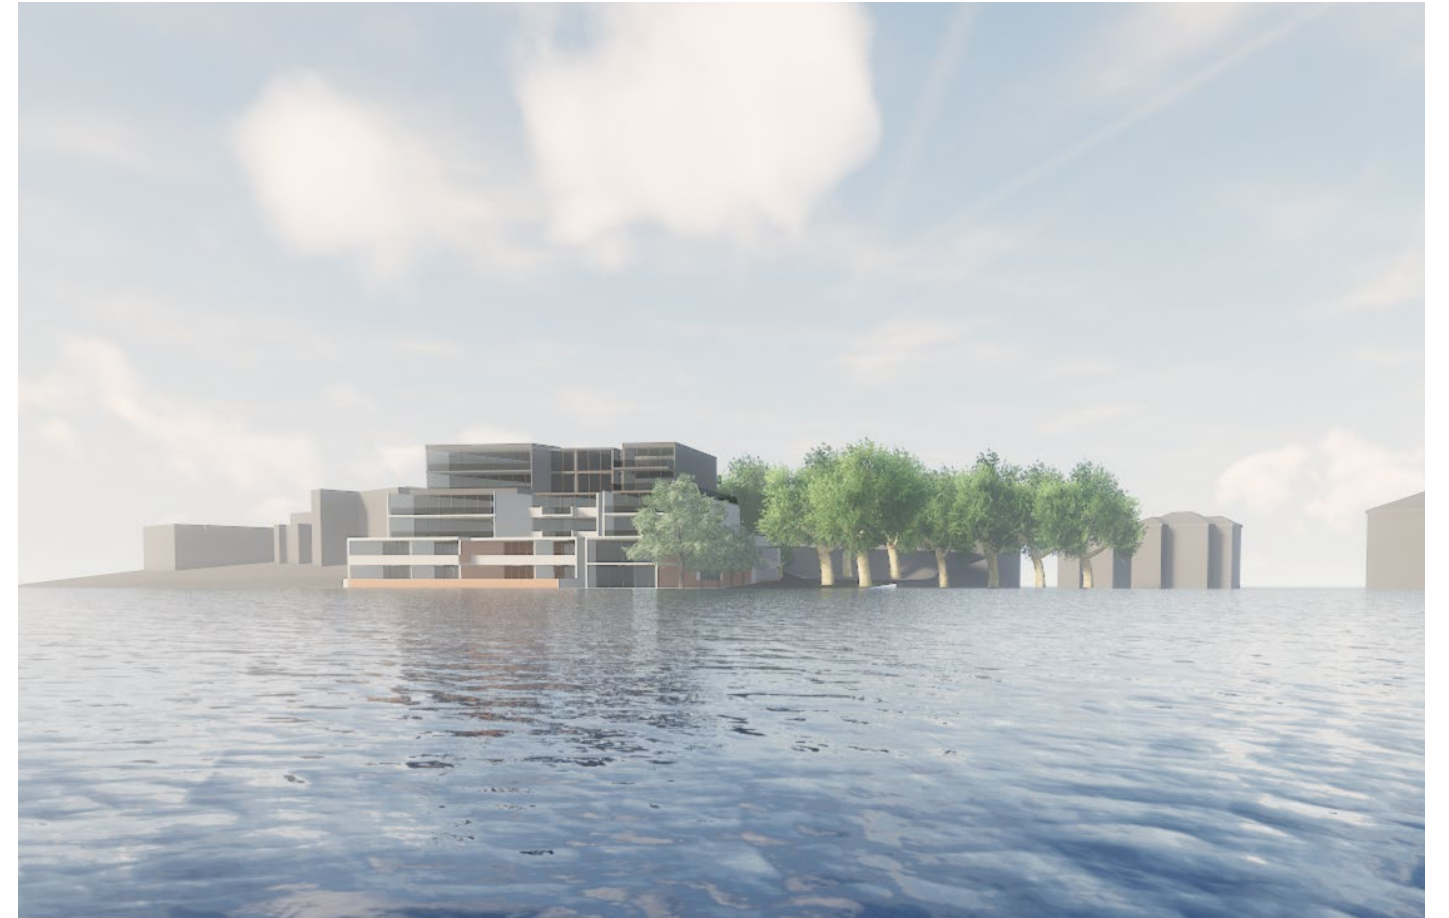

# marchesepartners

Level 1, 53 Walker St  
North Sydney, NSW 2060  
p: +61 (0) 2 9922 4375  
info@marchesepartners.com

[www.marchesepartners.com](http://www.marchesepartners.com)

sydney  
melbourne  
brisbane  
canberra  
adelaide  
kuala lumpur  
auckland  
christchurch  
london

