


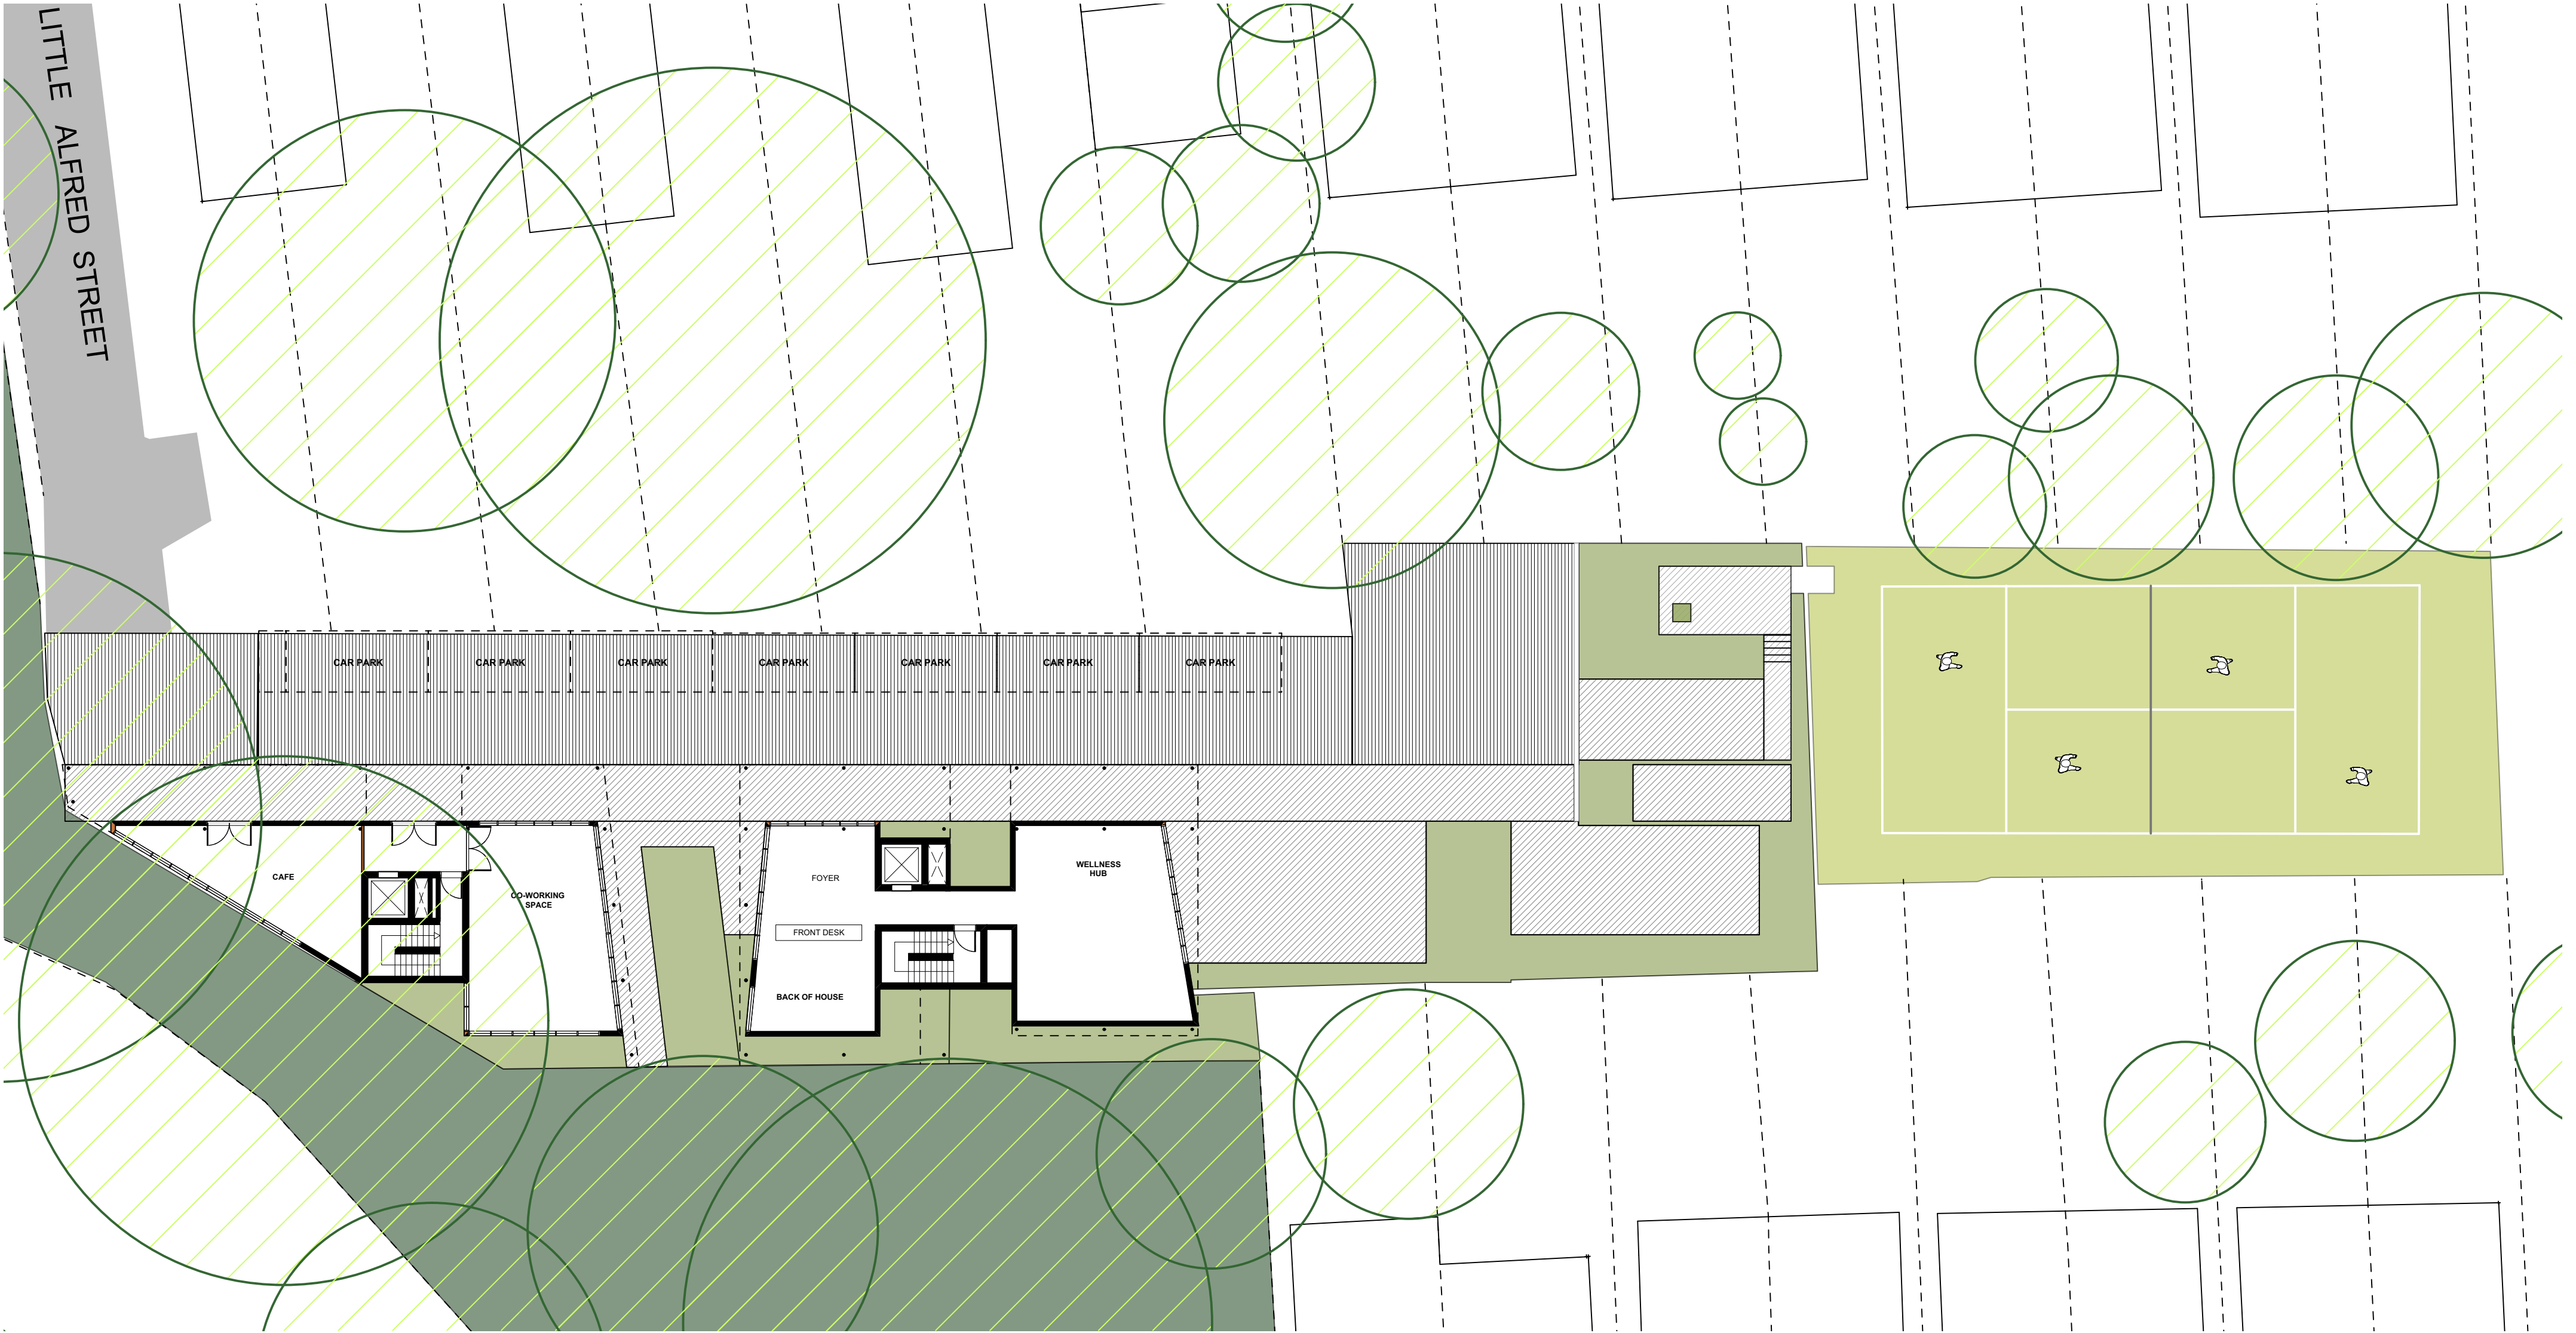

SITE PLAN
Scale 1:200@A2


<div>melissa wilson</div> <div>landscape architects</div> <div>Level 1, 216-218 Crown Street</div> <div>Surry Hills NSW 2010</div> <div>p. 9281 4305</div> <div>m. 0416 112 862</div> <div>e. melissa@melissawilson.com.au</div>	ARCHITECT	<table><tr><th>ISSUE</th><th>AMENDMENT</th><th>DATE</th></tr><tr><td>A</td><td>FOR COMMENT</td><td>16.10.17</td></tr><tr><td>B</td><td>DRAFT</td><td>17.10.17</td></tr><tr><td>C</td><td>FOR COMMENT</td><td>11.02.17</td></tr><tr><td>D</td><td>FOR COMMENT</td><td>04.03.17</td></tr></table>			ISSUE	AMENDMENT	DATE	A	FOR COMMENT	16.10.17	B	DRAFT	17.10.17	C	FOR COMMENT	11.02.17	D	FOR COMMENT	04.03.17	<table><tr><th>ISSUE</th><th>AMENDMENT</th><th>DATE</th></tr><tr><td></td><td></td><td></td></tr><tr><td></td><td></td><td></td></tr><tr><td></td><td></td><td></td></tr></table>			ISSUE	AMENDMENT	DATE										PROJECT		DRAWING TITLE					ISSUE	<div>REFER TO DETAIL SURVEY FOR SITE IDENTIFICATION, BOUNDARY INFORMATION & LEVELS.</div> <div>ALL LEVELS AND DIMENSIONS TO BE CONFIRMED ON SITE. IF ANY DISCREPANCIES OCCUR PLEASE NOTIFY THE LANDSCAPE ARCHITECT</div>
		ISSUE	AMENDMENT	DATE																																							
		A	FOR COMMENT	16.10.17																																							
B	DRAFT	17.10.17	
C	FOR COMMENT	11.02.17	
D	FOR COMMENT	04.03.17	
ISSUE	AMENDMENT	DATE	
1A LITTLE ALFRED STREET KIRRIBILLI							SITE PLAN					D																															
CLIENT							SCALE	DRAWN	PROJECT NO.	DWG NO.	SHEET																																
							AS SHOWN	MW	1723	LS00	1 OF 10																																



LANDSCAPE DIAGRAM
Scale 1:200@A2

- Existing Landscape
- Existing Trees
- Existing Landscape
- Proposed low planting area (1m max height)
- Existing Tennis Court


<div>melissa wilson</div> <div>landscape architects</div> <div>Level 1, 216-218 Crown Street</div> <div>Surry Hills NSW 2010</div> <div>p. 9281 4305</div> <div>m. 0416 112 862</div> <div>e. melissa@melissawilson.com.au</div>	ARCHITECT	<div>ISSUE</div> <div>A</div> <div>FOR COMMENT</div> <div>16.10.17</div>	<div>ISSUE</div> <div>AMENDMENT</div> <div>DATE</div>	<div>PROJECT</div> <div>1A LITTLE ALFRED STREET</div> <div>KIRRIBILLI</div>	<div>DRAWING TITLE</div> <div>LANDSCAPE DIAGRAM</div>					<div>ISSUE</div> <div>D</div> <div>REFER TO DETAIL SURVEY FOR SITE IDENTIFICATION, BOUNDARY INFORMATION & LEVELS. ALL LEVELS AND DIMENSIONS TO BE CONFIRMED ON SITE. IF ANY DISCREPANCIES OCCUR PLEASE NOTIFY THE LANDSCAPE ARCHITECT</div>	
		<div>C</div> <div>FOR COMMENT</div> <div>11.02.17</div>			<div>CLIENT</div>	<div>SCALE</div> <div>AS SHOWN</div>	<div>DRAWN</div> <div>MW</div>	<div>PROJECT NO.</div> <div>1723</div>	<div>DWG NO.</div> <div>LS01</div>		<div>SHEET</div> <div>2 OF 10</div>
		<div>D</div> <div>FOR COMMENT</div> <div>04.03.17</div>									

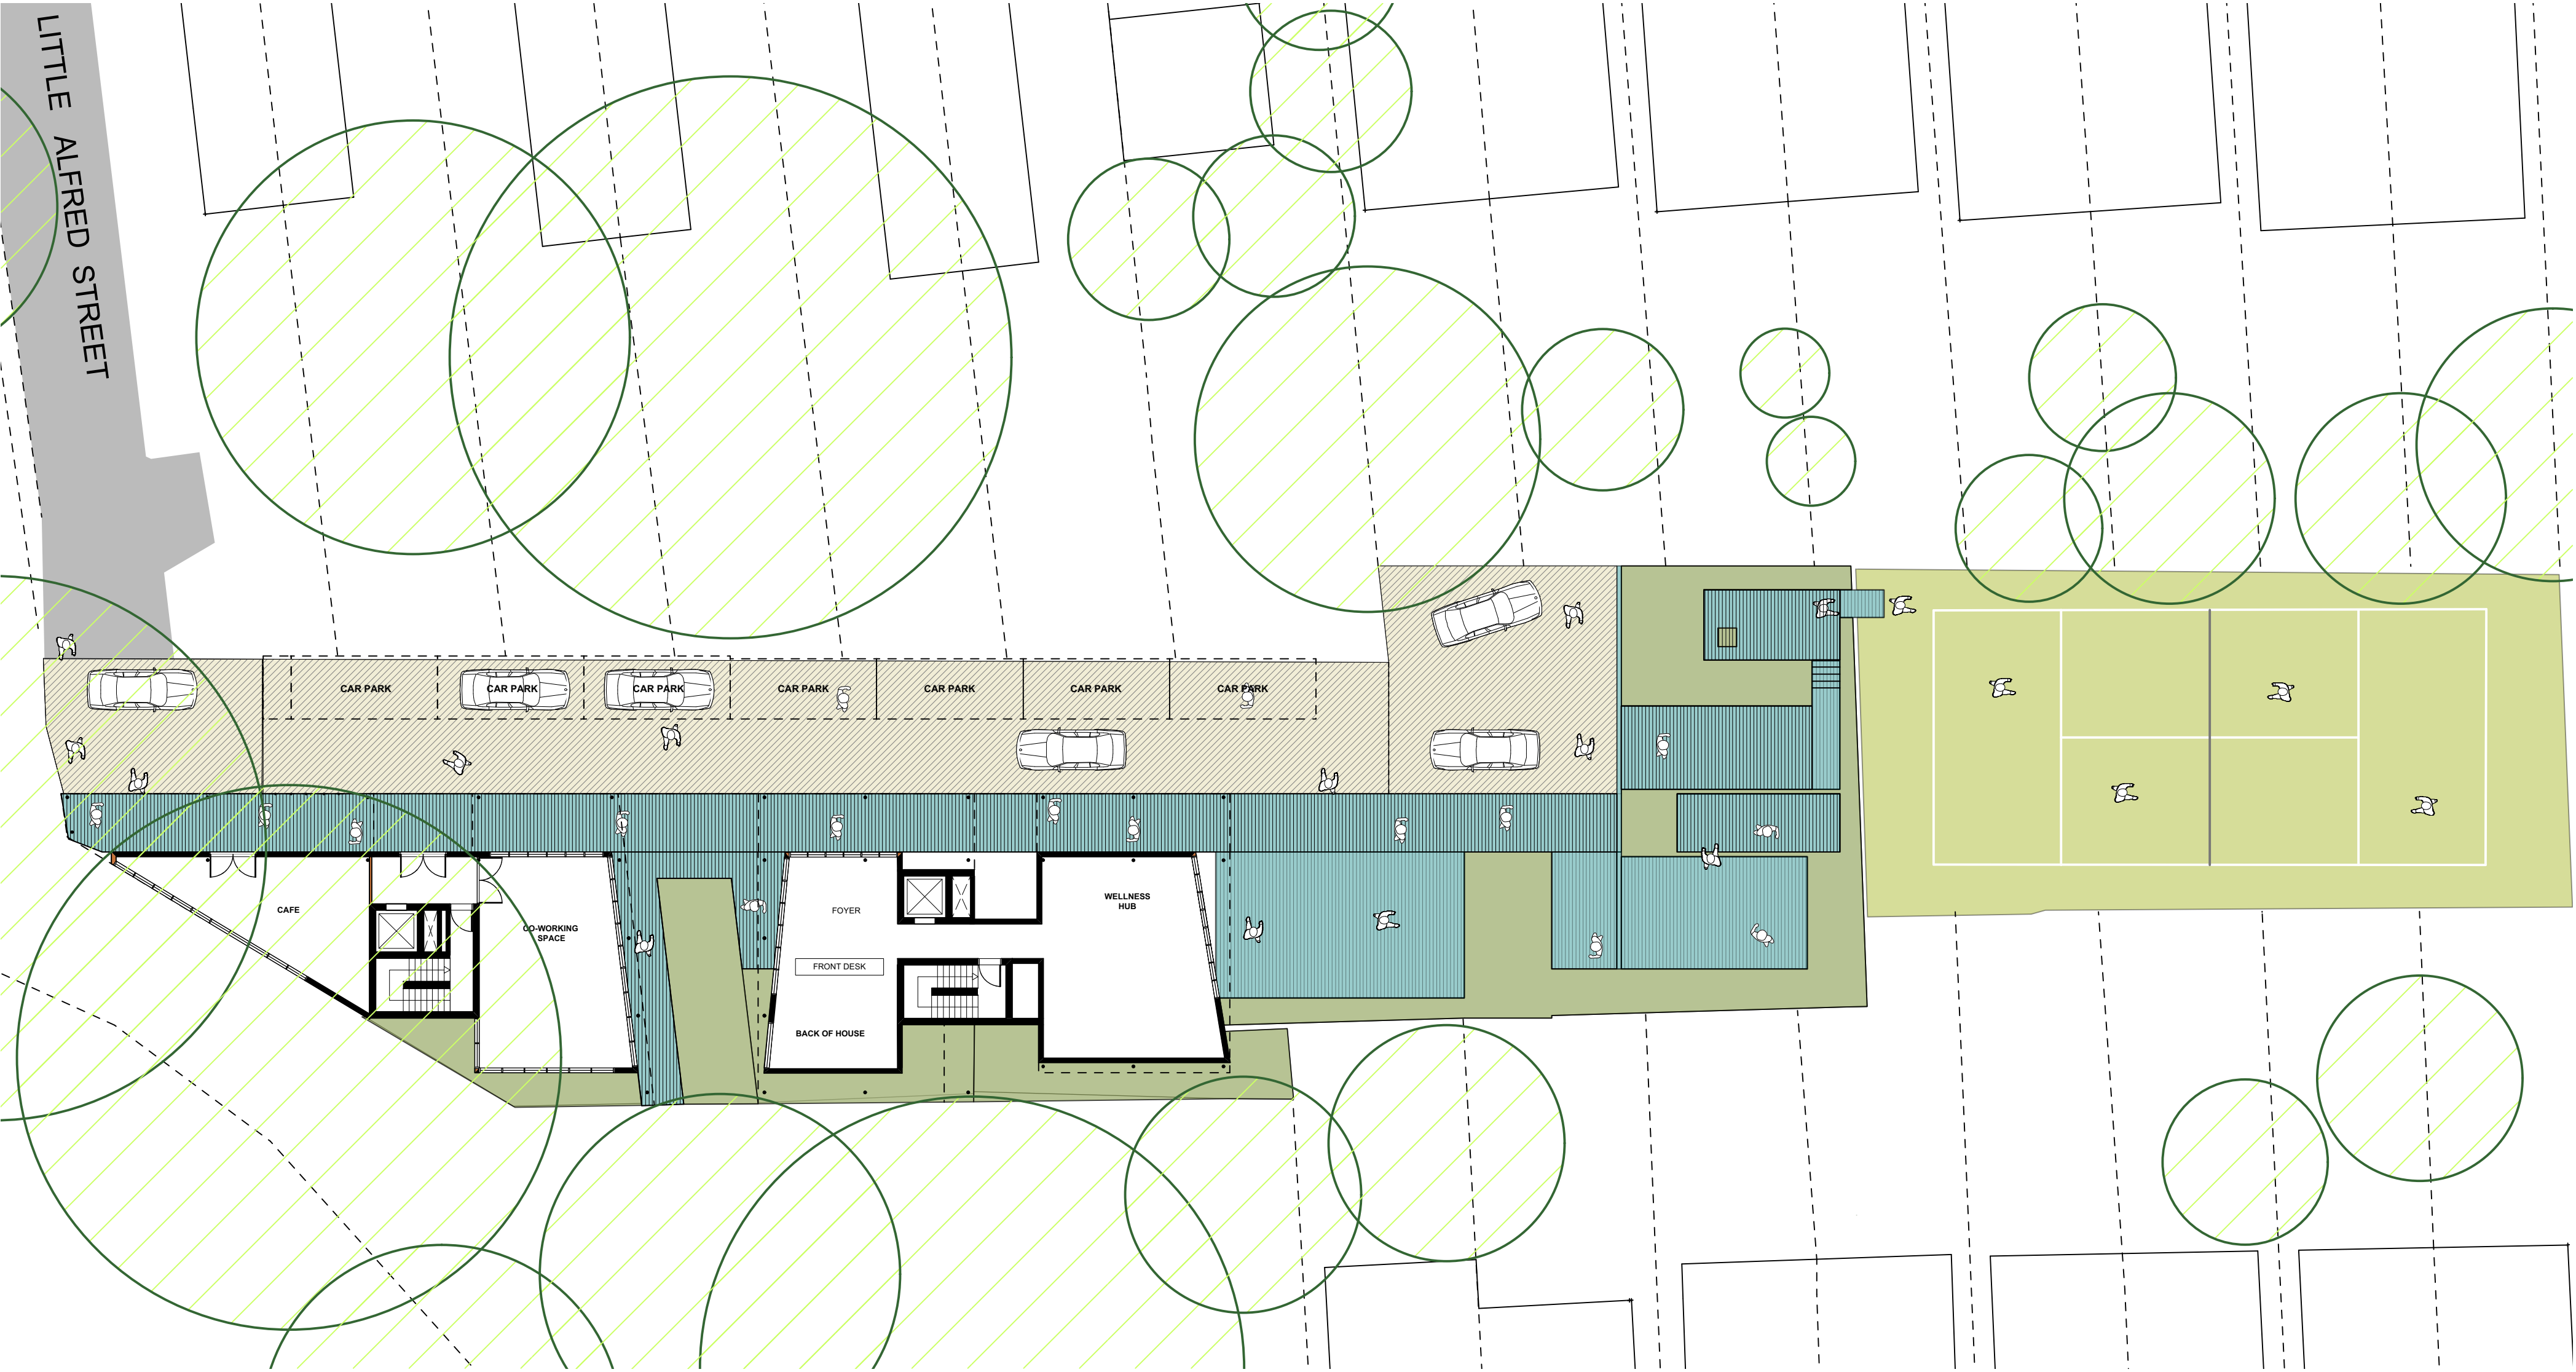


VEHICULAR/PEDESTRIAN DIAGRAM
Scale 1:200@A2


- Pedestrian pathway
- Car pathway
- Existing Tennis Court
- Existing Trees
- Proposed low planting area (1m max height)


<div>melissa wilson</div> <div>landscape architects</div> <div>Level 1, 216-218 Crown Street</div> <div>Surry Hills NSW 2010</div> <div>p. 9281 4305</div> <div>m. 0416 112 862</div> <div>e. melissa@melissawilson.com.au</div>	ARCHITECT	<div>ISSUE</div> <div>A</div> <div>FOR COMMENT</div> <div>16.10.17</div>	<div>ISSUE</div> <div>AMENDMENT</div> <div>DATE</div>	PROJECT	DRAWING TITLE					<div>ISSUE</div> <div>D</div>	<div>REFER TO DETAIL SURVEY FOR SITE IDENTIFICATION, BOUNDARY INFORMATION & LEVELS. ALL LEVELS AND DIMENSIONS TO BE CONFIRMED ON SITE. IF ANY DISCREPANCIES OCCUR PLEASE NOTIFY THE LANDSCAPE ARCHITECT</div>
		<div>B</div> <div>DRAFT</div> <div>17.10.17</div>			VEHICULAR/PEDESTRIAN DIAGRAM						
		<div>C</div> <div>FOR COMMENT</div> <div>11.02.17</div>			CLIENT	SCALE	DRAWN	PROJECT NO.	DWG NO.		
		<div>D</div> <div>FOR COMMENT</div> <div>04.03.17</div>			AS SHOWN	MW	1723	LS03	4 OF 10		

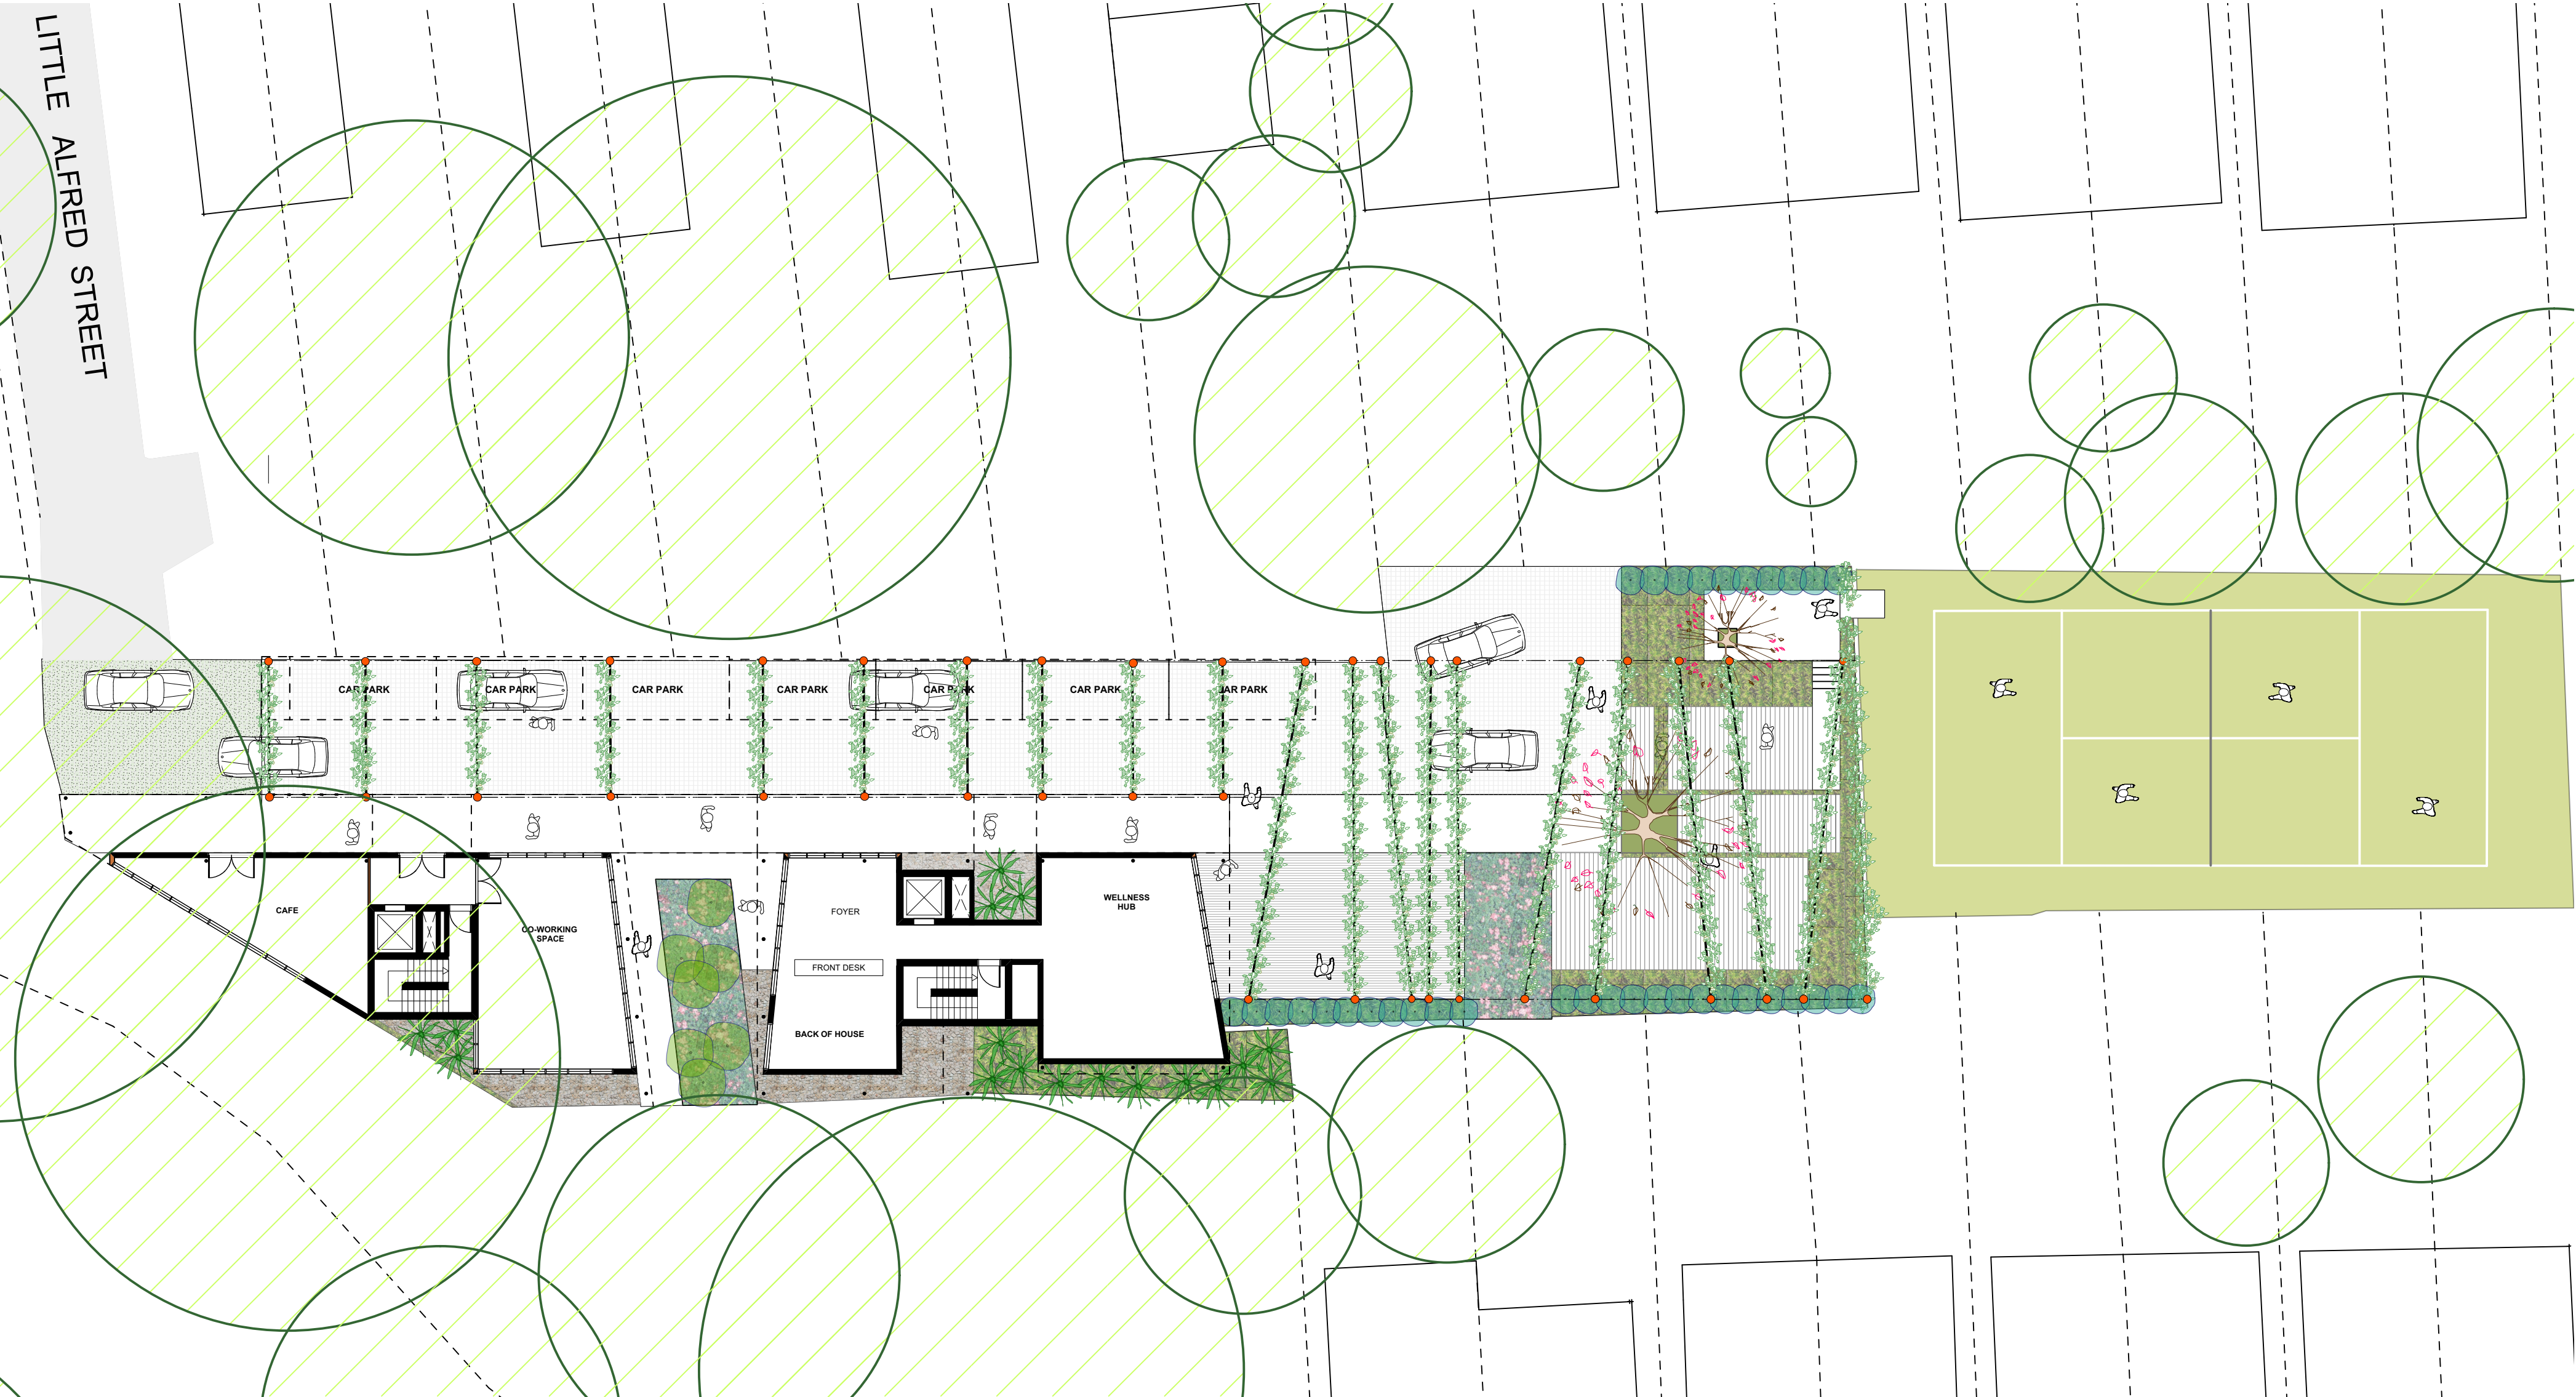


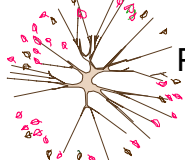
PERGOLA DIAGRAM
Scale 1:200@A2


 Existing Trees


 Pergola Planting


 Existing Tennis Court


 Climber posts


 Proposed trees


 Proposed low planting

 Proposed low planting

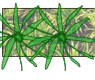 Proposed low planting

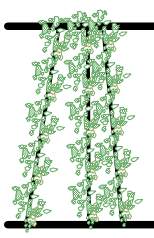
 Pergola

<div>melissa wilson</div> <div>landscape architects</div> <div>Level 1, 216-218 Crown Street</div> <div>Surry Hills NSW 2010</div> <div>p. 9281 4305</div> <div>m. 0416 112 862</div> <div>e. melissa@melissawilson.com.au</div>	ARCHITECT	<table><tr><th>ISSUE</th><th>AMENDMENT</th><th>DATE</th></tr><tr><td>A</td><td>FOR COMMENT</td><td>16.10.17</td></tr><tr><td>B</td><td>DRAFT</td><td>17.10.17</td></tr><tr><td>C</td><td>FOR COMMENT</td><td>11.02.17</td></tr><tr><td>D</td><td>FOR COMMENT</td><td>04.03.17</td></tr></table>			ISSUE	AMENDMENT	DATE	A	FOR COMMENT	16.10.17	B	DRAFT	17.10.17	C	FOR COMMENT	11.02.17	D	FOR COMMENT	04.03.17	<table><tr><th>ISSUE</th><th>AMENDMENT</th><th>DATE</th></tr><tr><td></td><td></td><td></td></tr></table>			ISSUE	AMENDMENT	DATE				PROJECT 1A LITTLE ALFRED STREET KIRRIBILLI		DRAWING TITLE PERGOLA DIAGRAM					ISSUE D		<div>REFER TO DETAIL SURVEY FOR SITE IDENTIFICATION, BOUNDARY INFORMATION & LEVELS.</div> <div>ALL LEVELS AND DIMENSIONS TO BE CONFIRMED ON SITE. IF ANY DISCREPANCIES OCCUR PLEASE NOTIFY THE LANDSCAPE ARCHITECT</div>
		ISSUE	AMENDMENT	DATE																																		
		A	FOR COMMENT	16.10.17																																		
B	DRAFT	17.10.17																																				
C	FOR COMMENT	11.02.17																																				
D	FOR COMMENT	04.03.17																																				
ISSUE	AMENDMENT	DATE																																				
CLIENT		SCALE AS SHOWN		DRAWN MW		PROJECT NO. 1723		DWG NO. LS04		SHEET 5 OF 10																												

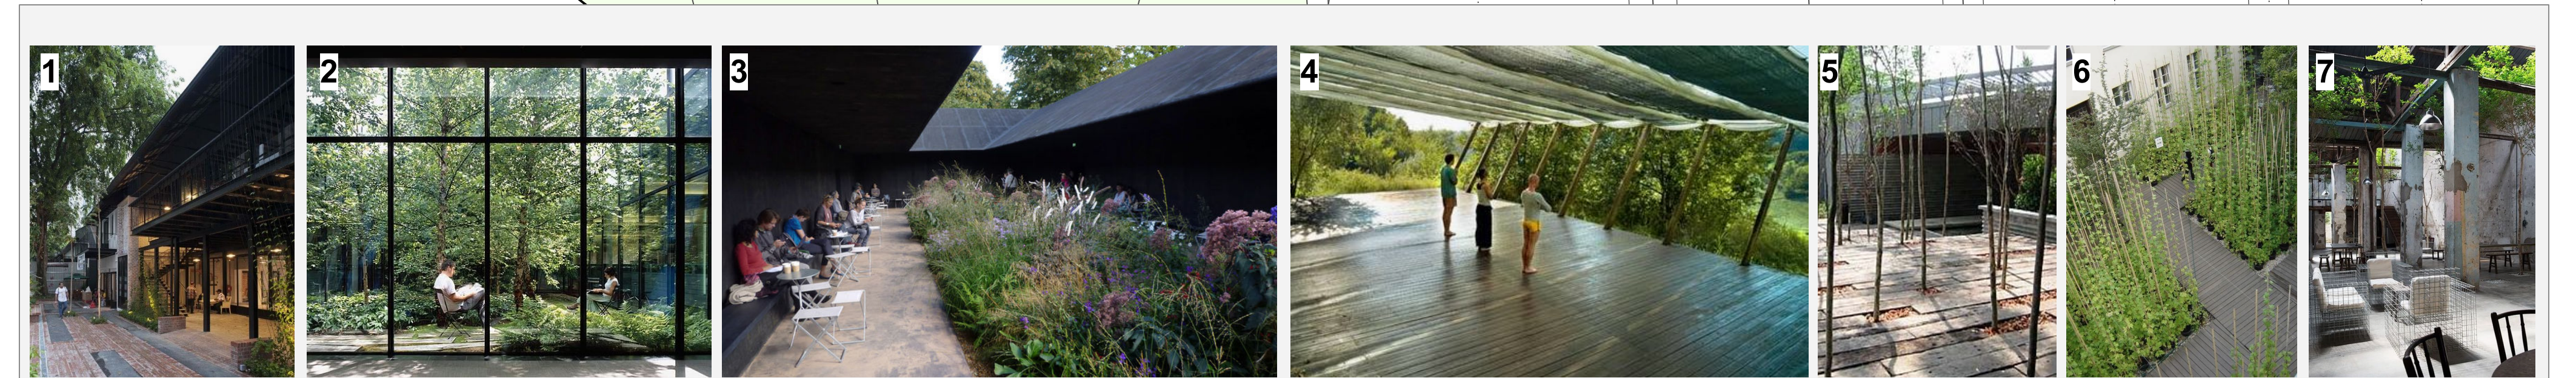


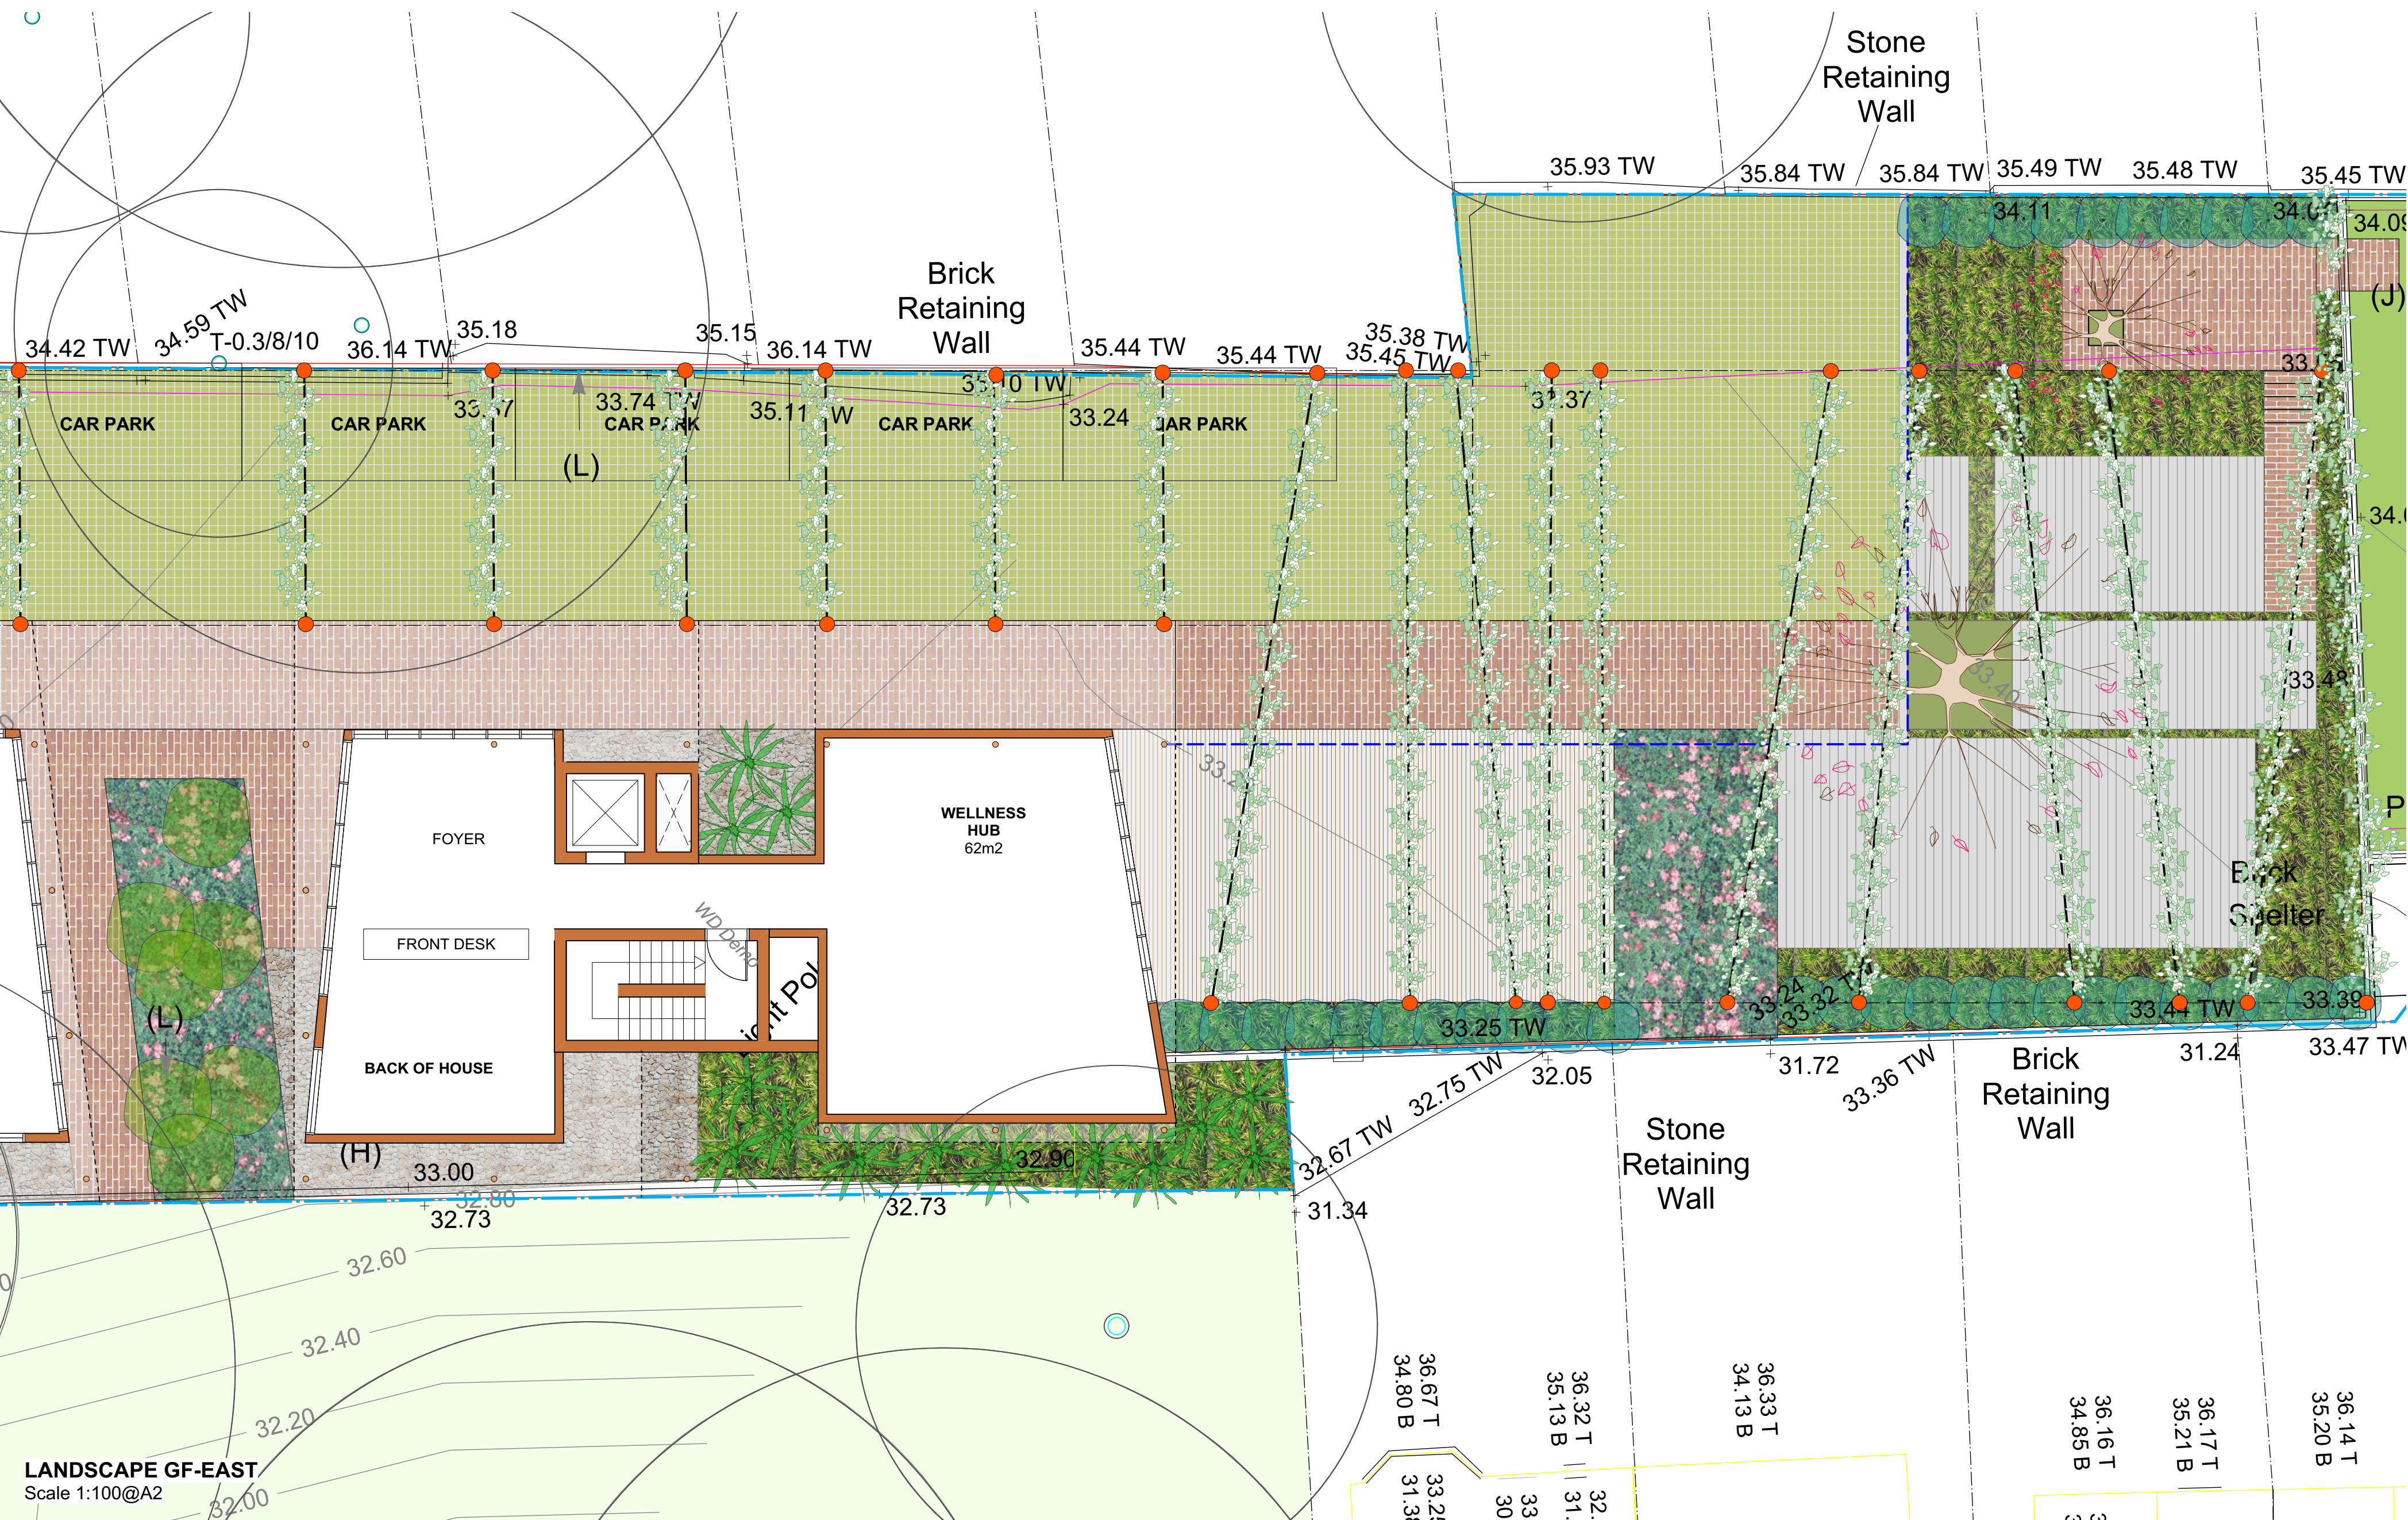
melissa wilson
landscape architects
Level 1, 216-218 Crown Street
Surry Hills NSW 2010
p. 9281 4305
m. 0416 112 862
e. melissa@melissawilson.com.au

ARCHITECT	ISSUE	AMENDMENT	DATE	ISSUE	AMENDMENT	DATE	PROJECT		DRAWING TITLE					ISSUE	REFER TO DETAILED SURVEY FOR SITE IDENTIFICATION, BOUNDARY INFORMATION & LEVELS. ALL LEVELS AND DIMENSIONS TO BE CONFIRMED ON SITE. IF ANY DISCREPANCIES OCCUR PLEASE NOTIFY THE LANDSCAPE ARCHITECT
	A	FOR COMMENT	16.10.17				1A LITTLE ALFRED STREET KIRRIBILLI		LANDSCAPE SITE					D	
	B	DRAFT	17.10.17												
	C	FOR COMMENT	11.02.17												
	D	FOR COMMENT	04.03.17												
							CLIENT	SCALE	DRAWN	PROJECT NO.	DWG NO.	SHEET			
								AS SHOWN	MW	1723	LS05	6 OF 10			

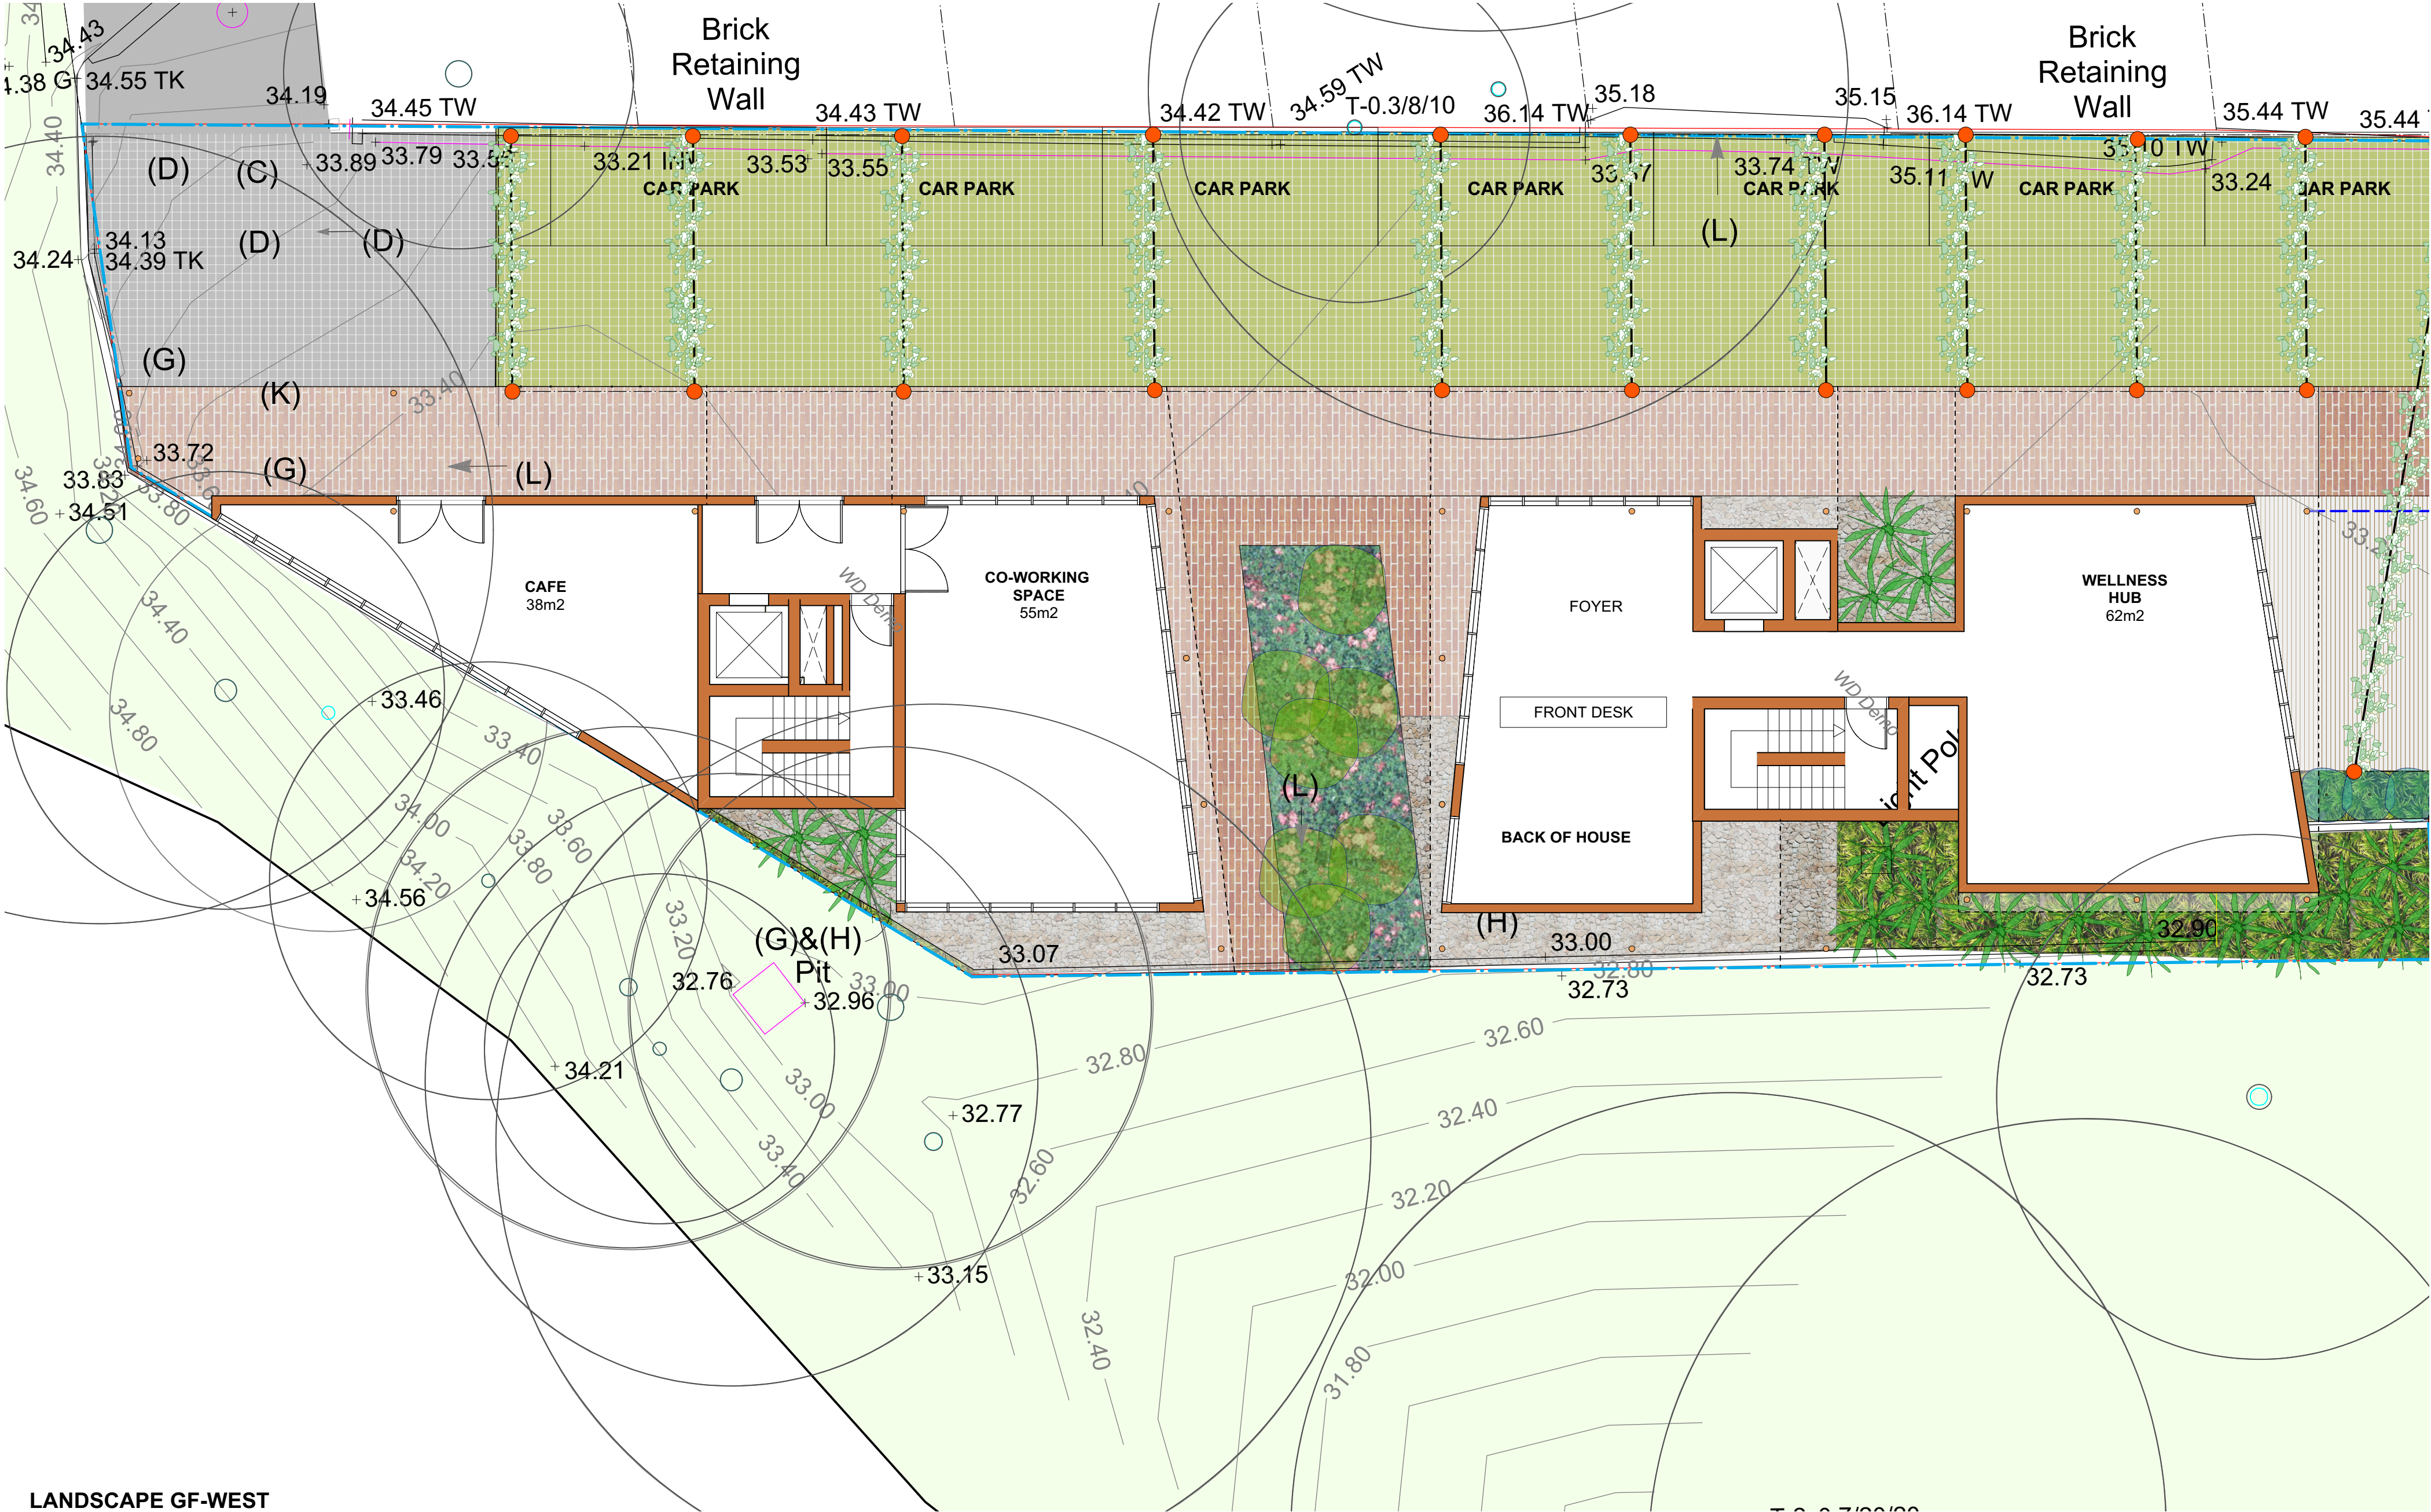


LANDSCAPE GF-WEST
Scale 1:100@A2

<div>melissa wilson</div> <div>landscape architects</div> <div>Level 1, 216-218 Crown Street</div> <div>Surry Hills NSW 2010</div> <div>p. 9281 4305</div> <div>m. 0416 112 862</div> <div>e. melissa@melissawilson.com.au</div>	ARCHITECT			ISSUE			AMENDMENT			DATE			ISSUE			AMENDMENT			DATE			PROJECT			DRAWING TITLE					ISSUE			REFER TO DETAIL SURVEY FOR SITE IDENTIFICATION, BOUNDARY INFORMATION & LEVELS. ALL LEVELS AND DIMENSIONS TO BE CONFIRMED ON SITE. IF ANY DISCREPANCIES OCCUR PLEASE NOTIFY THE LANDSCAPE ARCHITECT							
	A			FOR COMMENT			B			DRAFT			16.10.17			C			FOR COMMENT			17.10.17			11.02.17			1A LITTLE ALFRED STREET KIRRIBILLI			LANDSCAPE GROUNDFOOR-WEST					D				
	D			FOR COMMENT									04.03.17																											
CLIENT			SCALE			DRAWN			PROJECT NO.			DWG NO.			SHEET																									
			AS SHOWN			MW			1723			LS06			7 OF 10																									




LANDSCAPE GF-EAST
Scale 1:100@A2


<div>melissa wilson</div> <div>landscape architects</div> <div>Level 1, 216-218 Crown Street</div> <div>Surry Hills NSW 2010</div> <div>p. 9281 4305</div> <div>m. 0416 112 862</div> <div>e. melissa@melissawilson.com.au</div>	ARCHITECT	<table><tr><th>ISSUE</th><th>AMENDMENT</th><th>DATE</th></tr><tr><td>A</td><td>FOR COMMENT</td><td>16.10.17</td></tr><tr><td>B</td><td>DRAFT</td><td>17.10.17</td></tr><tr><td>C</td><td>FOR COMMENT</td><td>11.02.17</td></tr><tr><td>D</td><td>FOR COMMENT</td><td>04.03.17</td></tr></table>	ISSUE	AMENDMENT	DATE	A	FOR COMMENT	16.10.17	B	DRAFT	17.10.17	C	FOR COMMENT	11.02.17	D	FOR COMMENT	04.03.17	<table><tr><th>ISSUE</th><th>AMENDMENT</th><th>DATE</th></tr><tr><td></td><td></td><td></td></tr><tr><td></td><td></td><td></td></tr><tr><td></td><td></td><td></td></tr></table>	ISSUE	AMENDMENT	DATE										<table><tr><td>PROJECT</td><td colspan="5">DRAWING TITLE</td><td>ISSUE</td><td rowspan="2"><div>REFER TO DETAIL SURVEY FOR SITE IDENTIFICATION, BOUNDARY INFORMATION & LEVELS. ALL LEVELS AND DIMENSIONS TO BE CONFIRMED ON SITE. IF ANY DISCREPANCIES OCCUR PLEASE NOTIFY THE LANDSCAPE ARCHITECT</div></td></tr><tr><td>1A LITTLE ALFRED STREET KIRIBILLI</td><td colspan="5">LANDSCAPE GROUND FLOOR EAST</td><td>D</td></tr></table>	PROJECT	DRAWING TITLE					ISSUE	<div>REFER TO DETAIL SURVEY FOR SITE IDENTIFICATION, BOUNDARY INFORMATION & LEVELS. ALL LEVELS AND DIMENSIONS TO BE CONFIRMED ON SITE. IF ANY DISCREPANCIES OCCUR PLEASE NOTIFY THE LANDSCAPE ARCHITECT</div>	1A LITTLE ALFRED STREET KIRIBILLI	LANDSCAPE GROUND FLOOR EAST					D
	ISSUE	AMENDMENT	DATE	
	A	FOR COMMENT	16.10.17	
B	DRAFT	17.10.17	
C	FOR COMMENT	11.02.17	
D	FOR COMMENT	04.03.17	
ISSUE	AMENDMENT	DATE	
PROJECT	DRAWING TITLE					ISSUE	<div>REFER TO DETAIL SURVEY FOR SITE IDENTIFICATION, BOUNDARY INFORMATION & LEVELS. ALL LEVELS AND DIMENSIONS TO BE CONFIRMED ON SITE. IF ANY DISCREPANCIES OCCUR PLEASE NOTIFY THE LANDSCAPE ARCHITECT</div>																																							
1A LITTLE ALFRED STREET KIRIBILLI	LANDSCAPE GROUND FLOOR EAST					D	
CLIENT	SCALE	DRAWN	PROJECT NO.	DWG NO.	SHEET	<div></div>	
	AS SHOWN	MW	1723	LS07	8 OF 10	

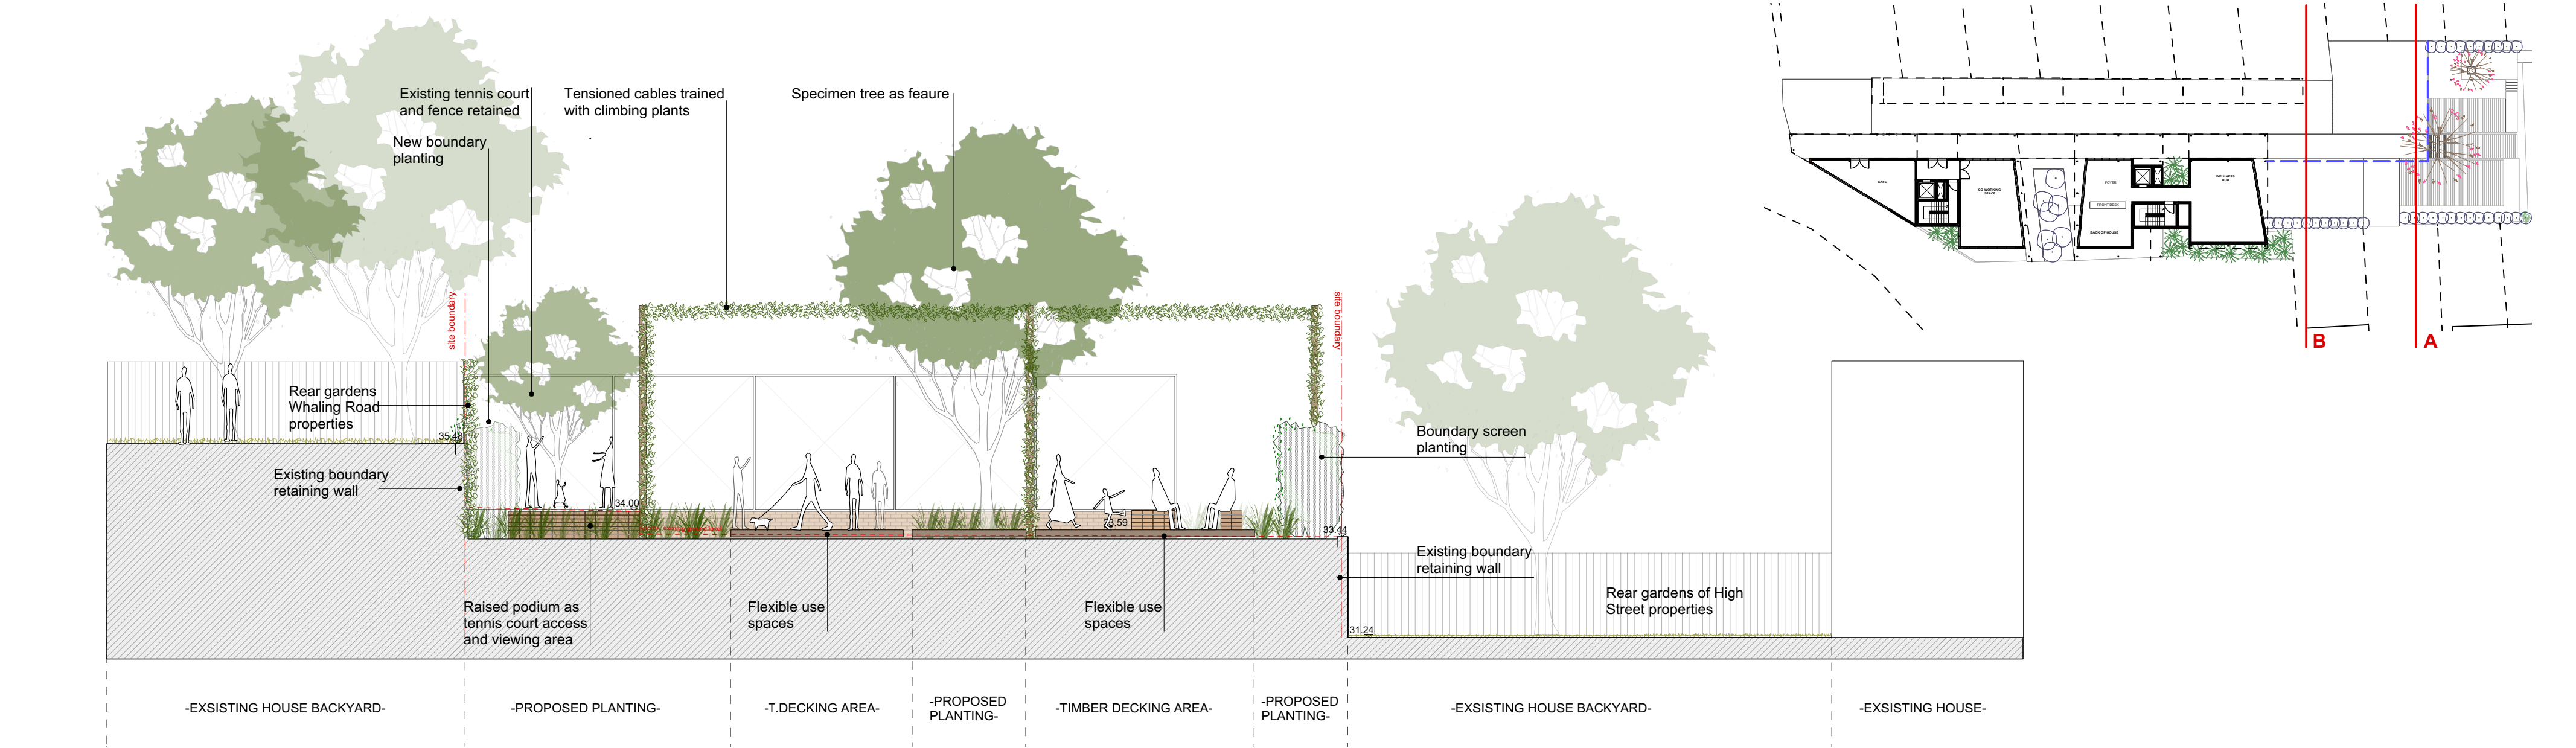

1. NORTH-SOUTH SECTION: EAST
Scale 1:100@A2

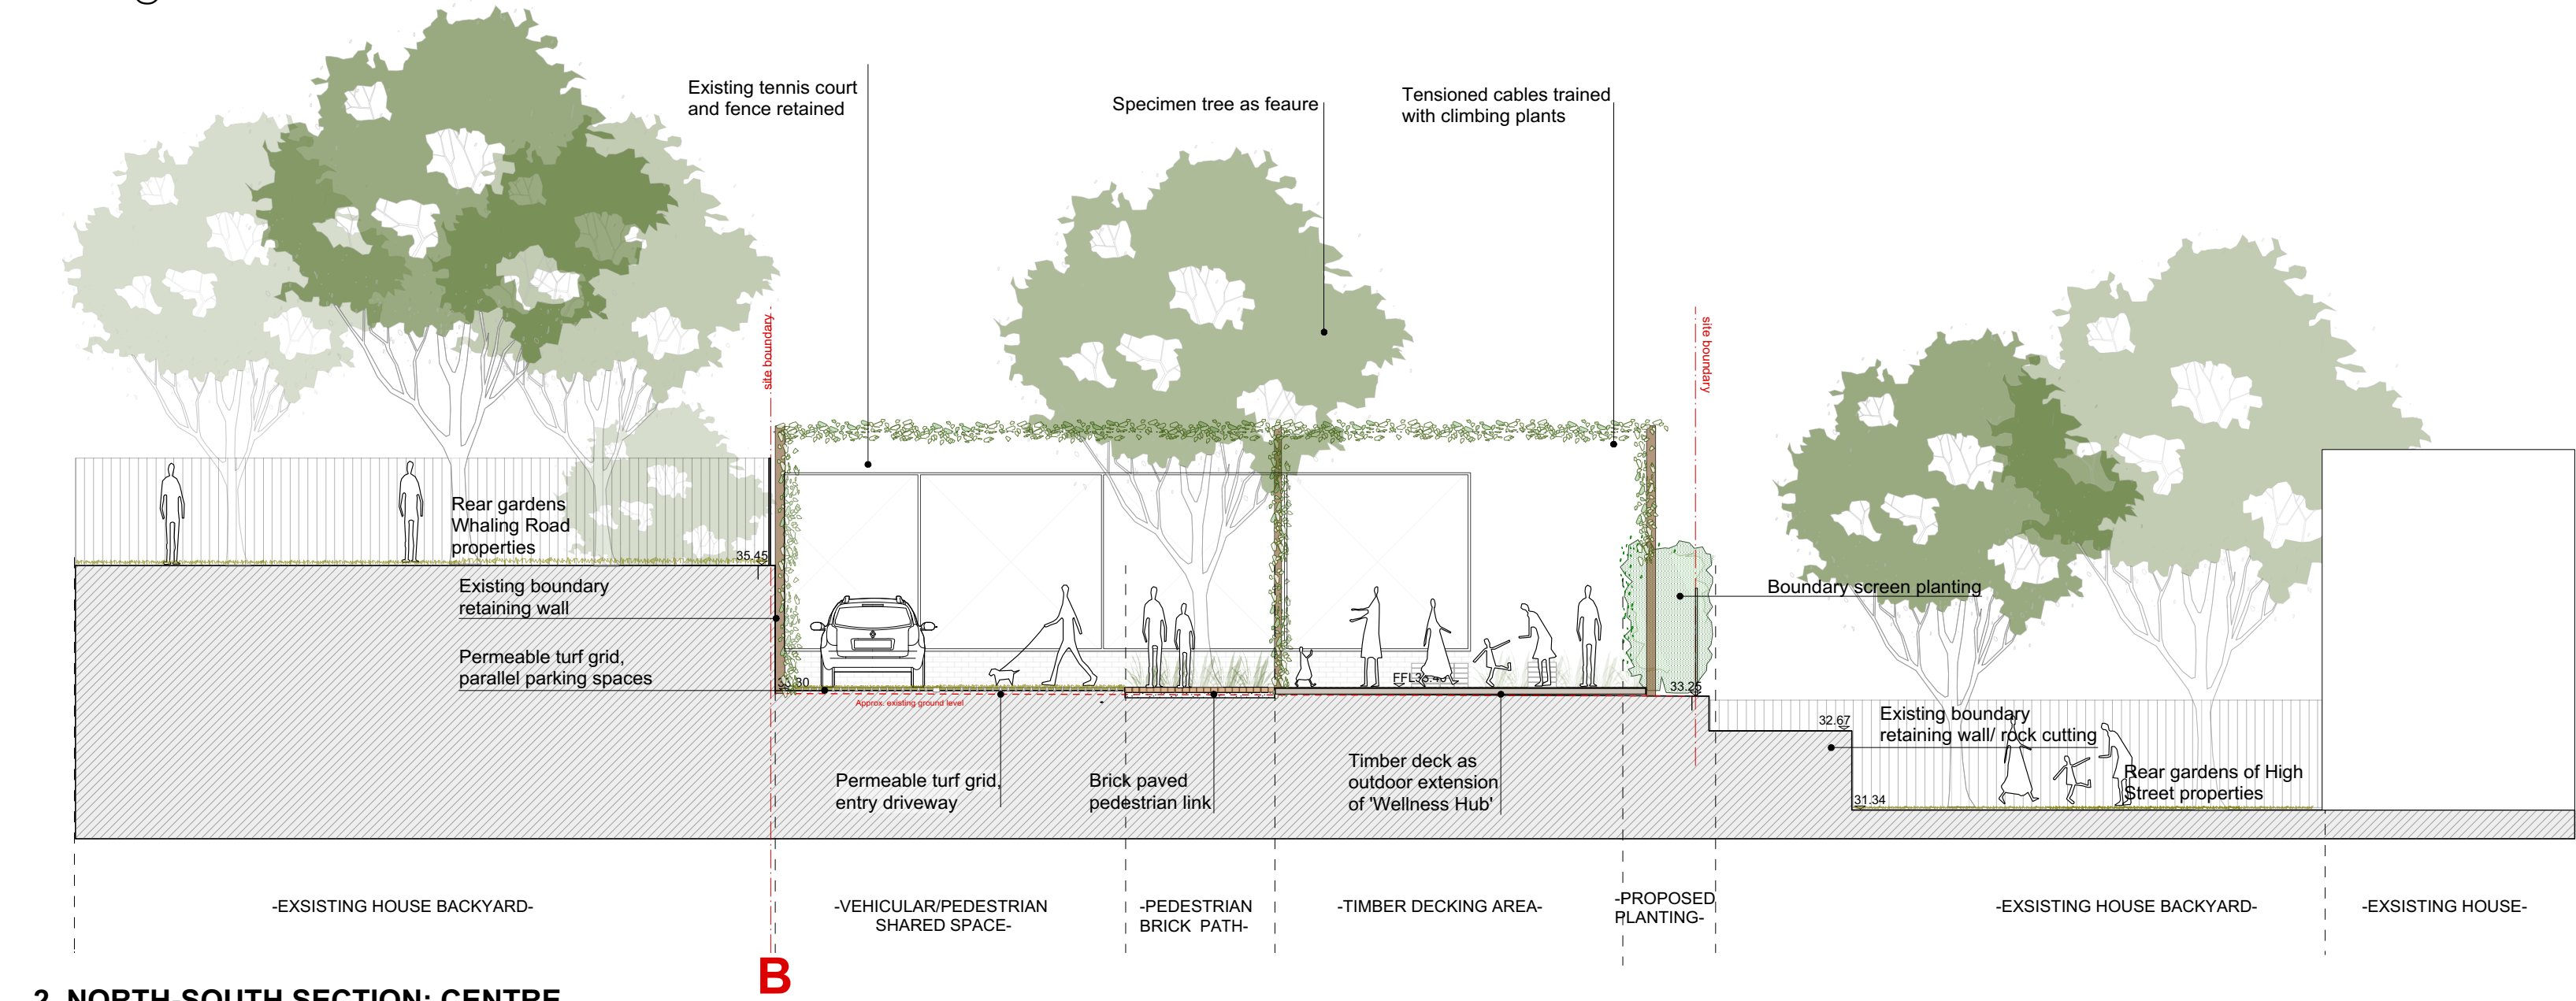

2. NORTH-SOUTH SECTION: CENTRE
Scale 1:100@A2

<div><div>melissa wilson</div><div>landscape architects</div><div>Level 1, 216-218 Crown Street</div><div>Surry Hills NSW 2010</div><div>p. 9281 4305</div><div>m. 0416 112 862</div><div>e. melissa@melissawilson.com.au</div></div>	ARCHITECT	ISSUE AMENDMENT DATE			ISSUE AMENDMENT DATE			PROJECT		DRAWING TITLE					ISSUE	REFER TO DETAIL SURVEY FOR SITE IDENTIFICATION, BOUNDARY INFORMATION & LEVELS. ALL LEVELS AND DIMENSIONS TO BE CONFIRMED ON SITE. IF ANY DISCREPANCIES OCCUR PLEASE NOTIFY THE LANDSCAPE ARCHITECT
		A FOR COMMENT 16.10.17						1A LITTLE ALFRED STREET		LANDSCAPE SECTIONS					D	
		B DRAFT 17.10.17						KIRRIBILLI								
		C FOR COMMENT 11.02.17														
		D FOR COMMENT 04.03.17														
		CLIENT			SCALE		DRAWN		PROJECT NO.		DWG NO.		SHEET			
					AS SHOWN		MW		1723		LS08		9 OF 10			

