


1 SHADOW ANALYSIS - JUNE 9AM

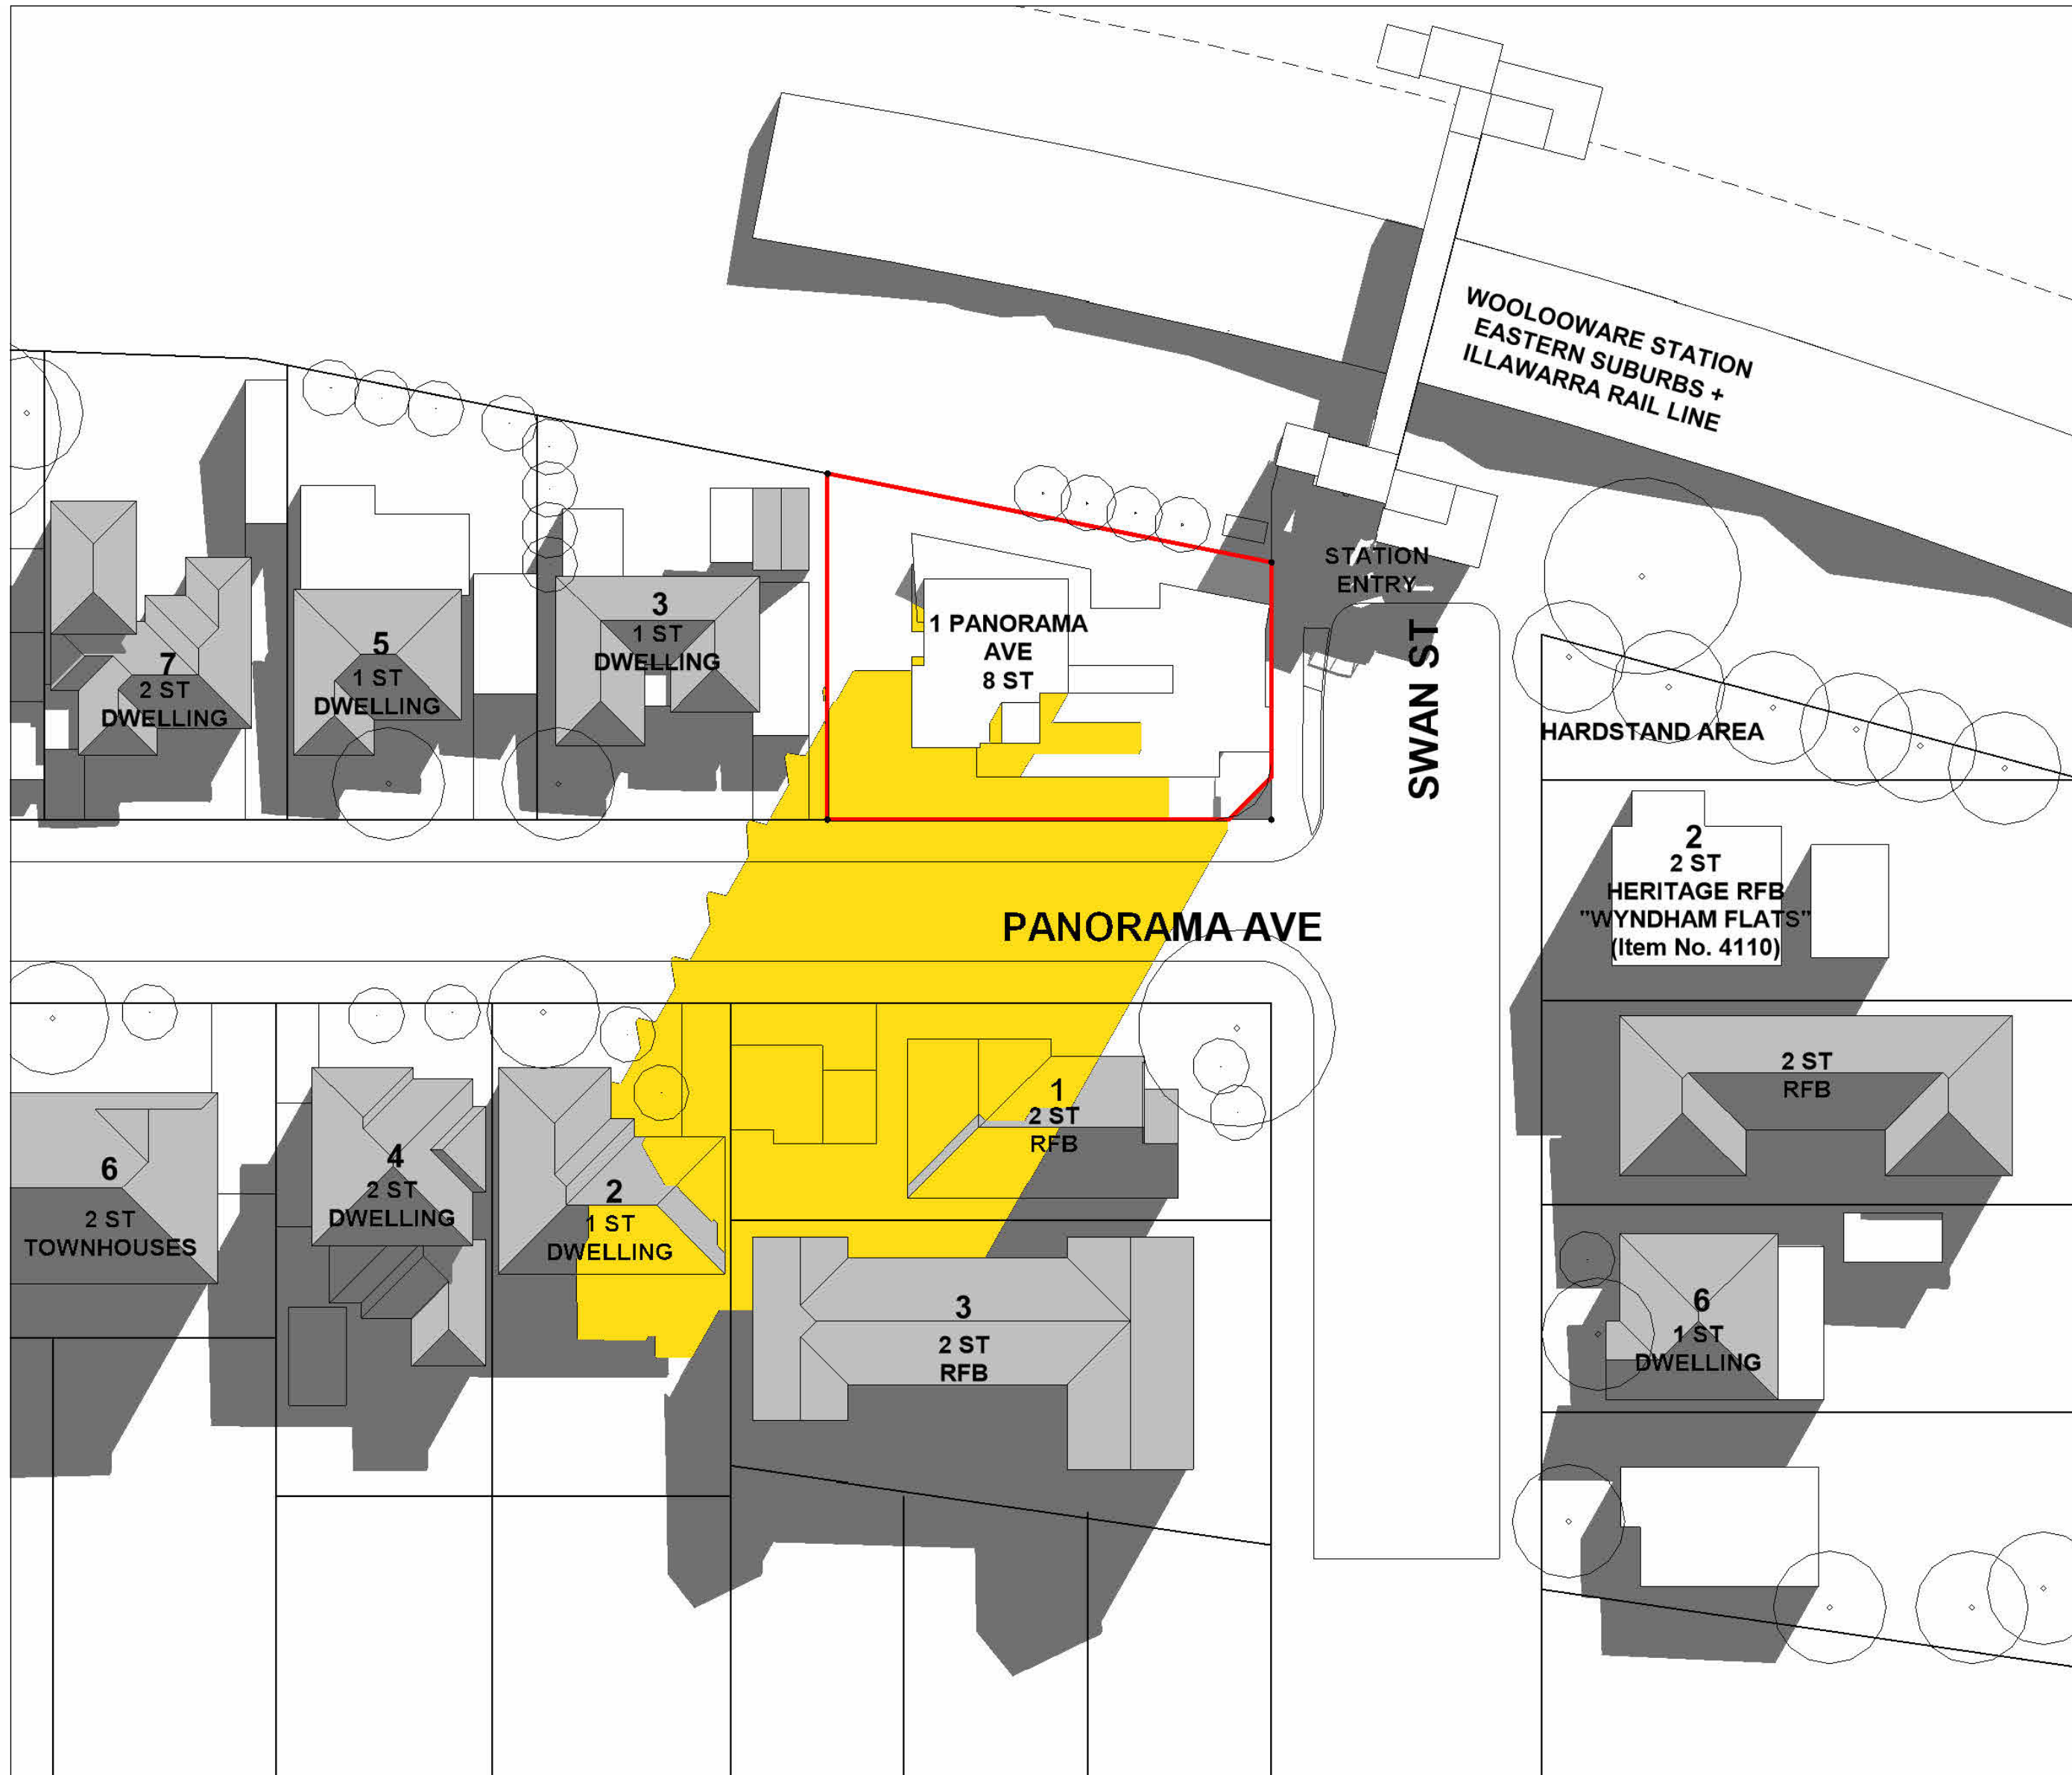


2 SHADOW ANALYSIS - JUNE 10AM

issue	amendment	date	legend
A	STAGE 1 + 2 : SKETCH DESIGN	28.04.25	<div style="display: inline-block; width: 10px; height: 10px; background-color: yellow; border: 1px solid black;"></div> PROPOSED SHADOW
B	STAGE 1 + 2 : FINAL SKETCH DESIGN	28.05.25	

architect  
**stanisic architects**  
 Level 10 257 Clarence Street, Sydney NSW 2000  
 T (61 2) 9358 2588  
 www.stanisic.com.au ABN 11002633481  
 NSW ARB Frank Stanisic 4480

client  
  
 Pacific Community Housing

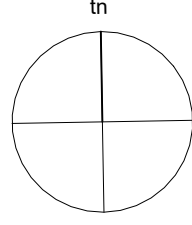north  


project  
 AFFORDABLE RENTAL HOUSING  
 1 PANORAMA AVE WOOLLOOWARE

checked FS / JN drawing  
 drawn JT issue  
 project no 24 010 drawing no


scale NTS  
 scale bar

SHADOW DIAGRAMS (WINTER SOLSTICE) - SHEET 1  
**B**  
**DA 500**


28/05/2025 4:08:46 PM

do not scale from drawings. the layout shown and the areas noted on this drawing are indicative only. layouts are to be read in conjunction with floor plans, elevations + sections.



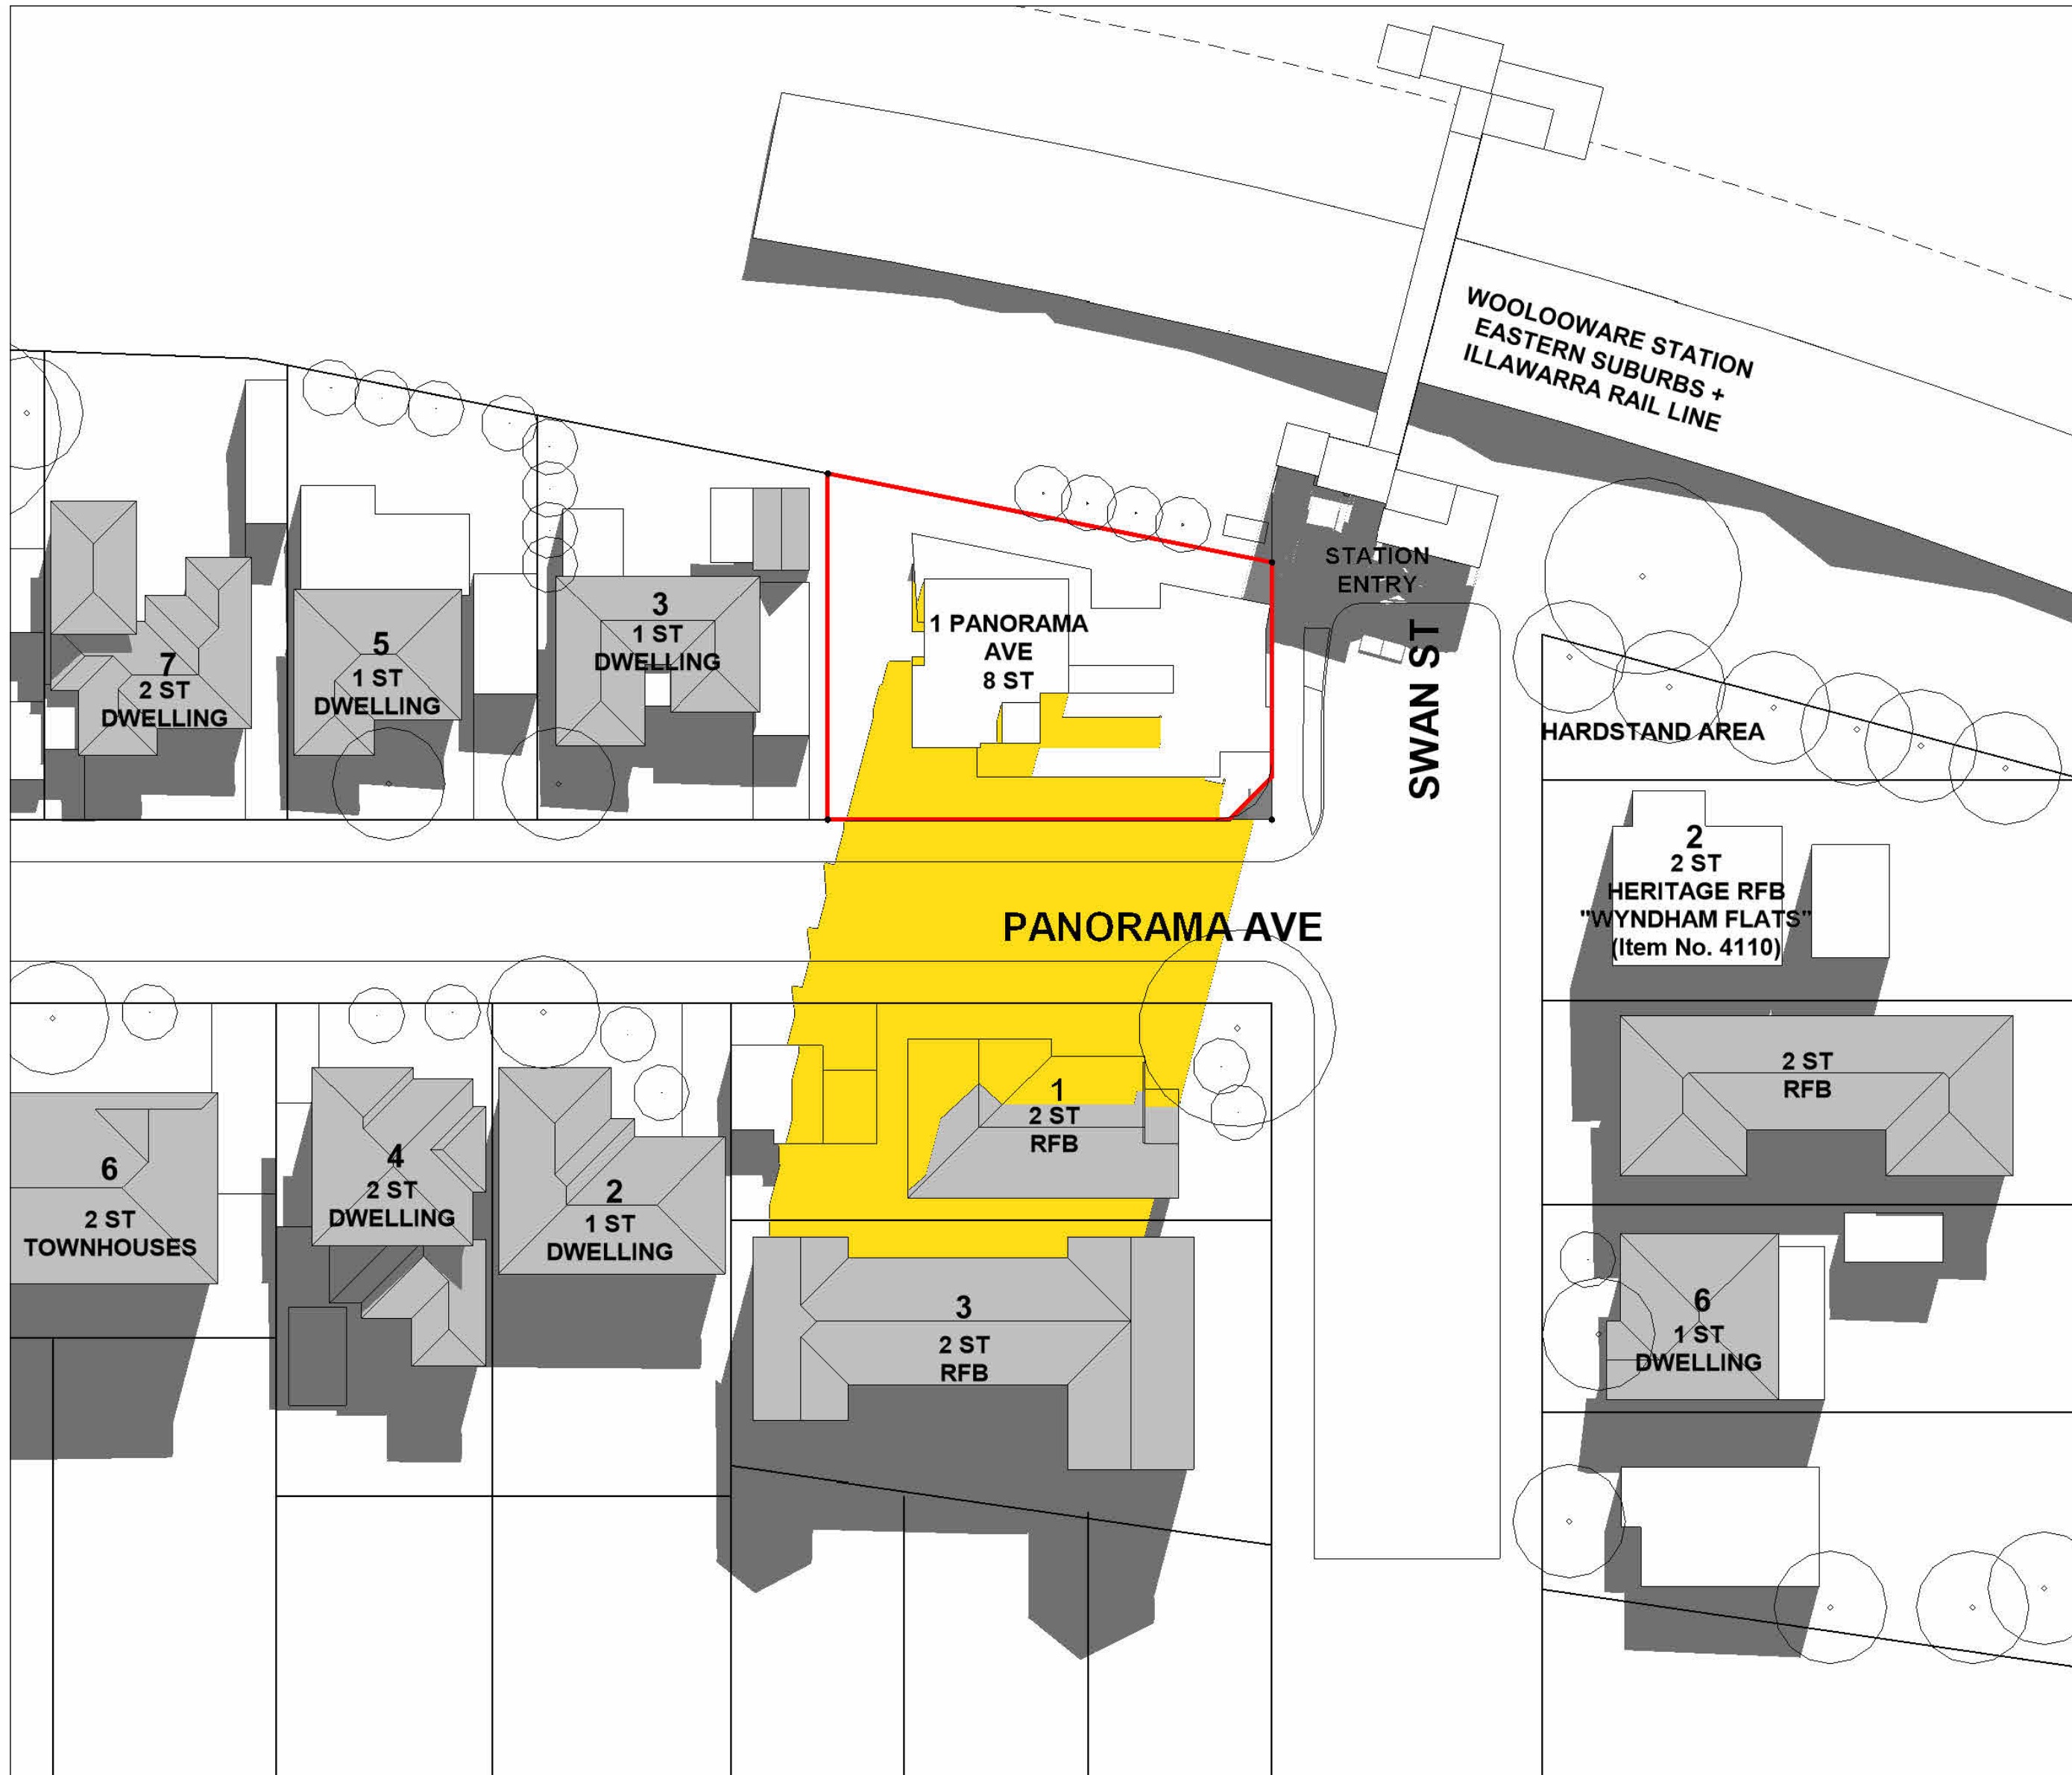

1 SHADOW ANALYSIS - JUNE 11AM

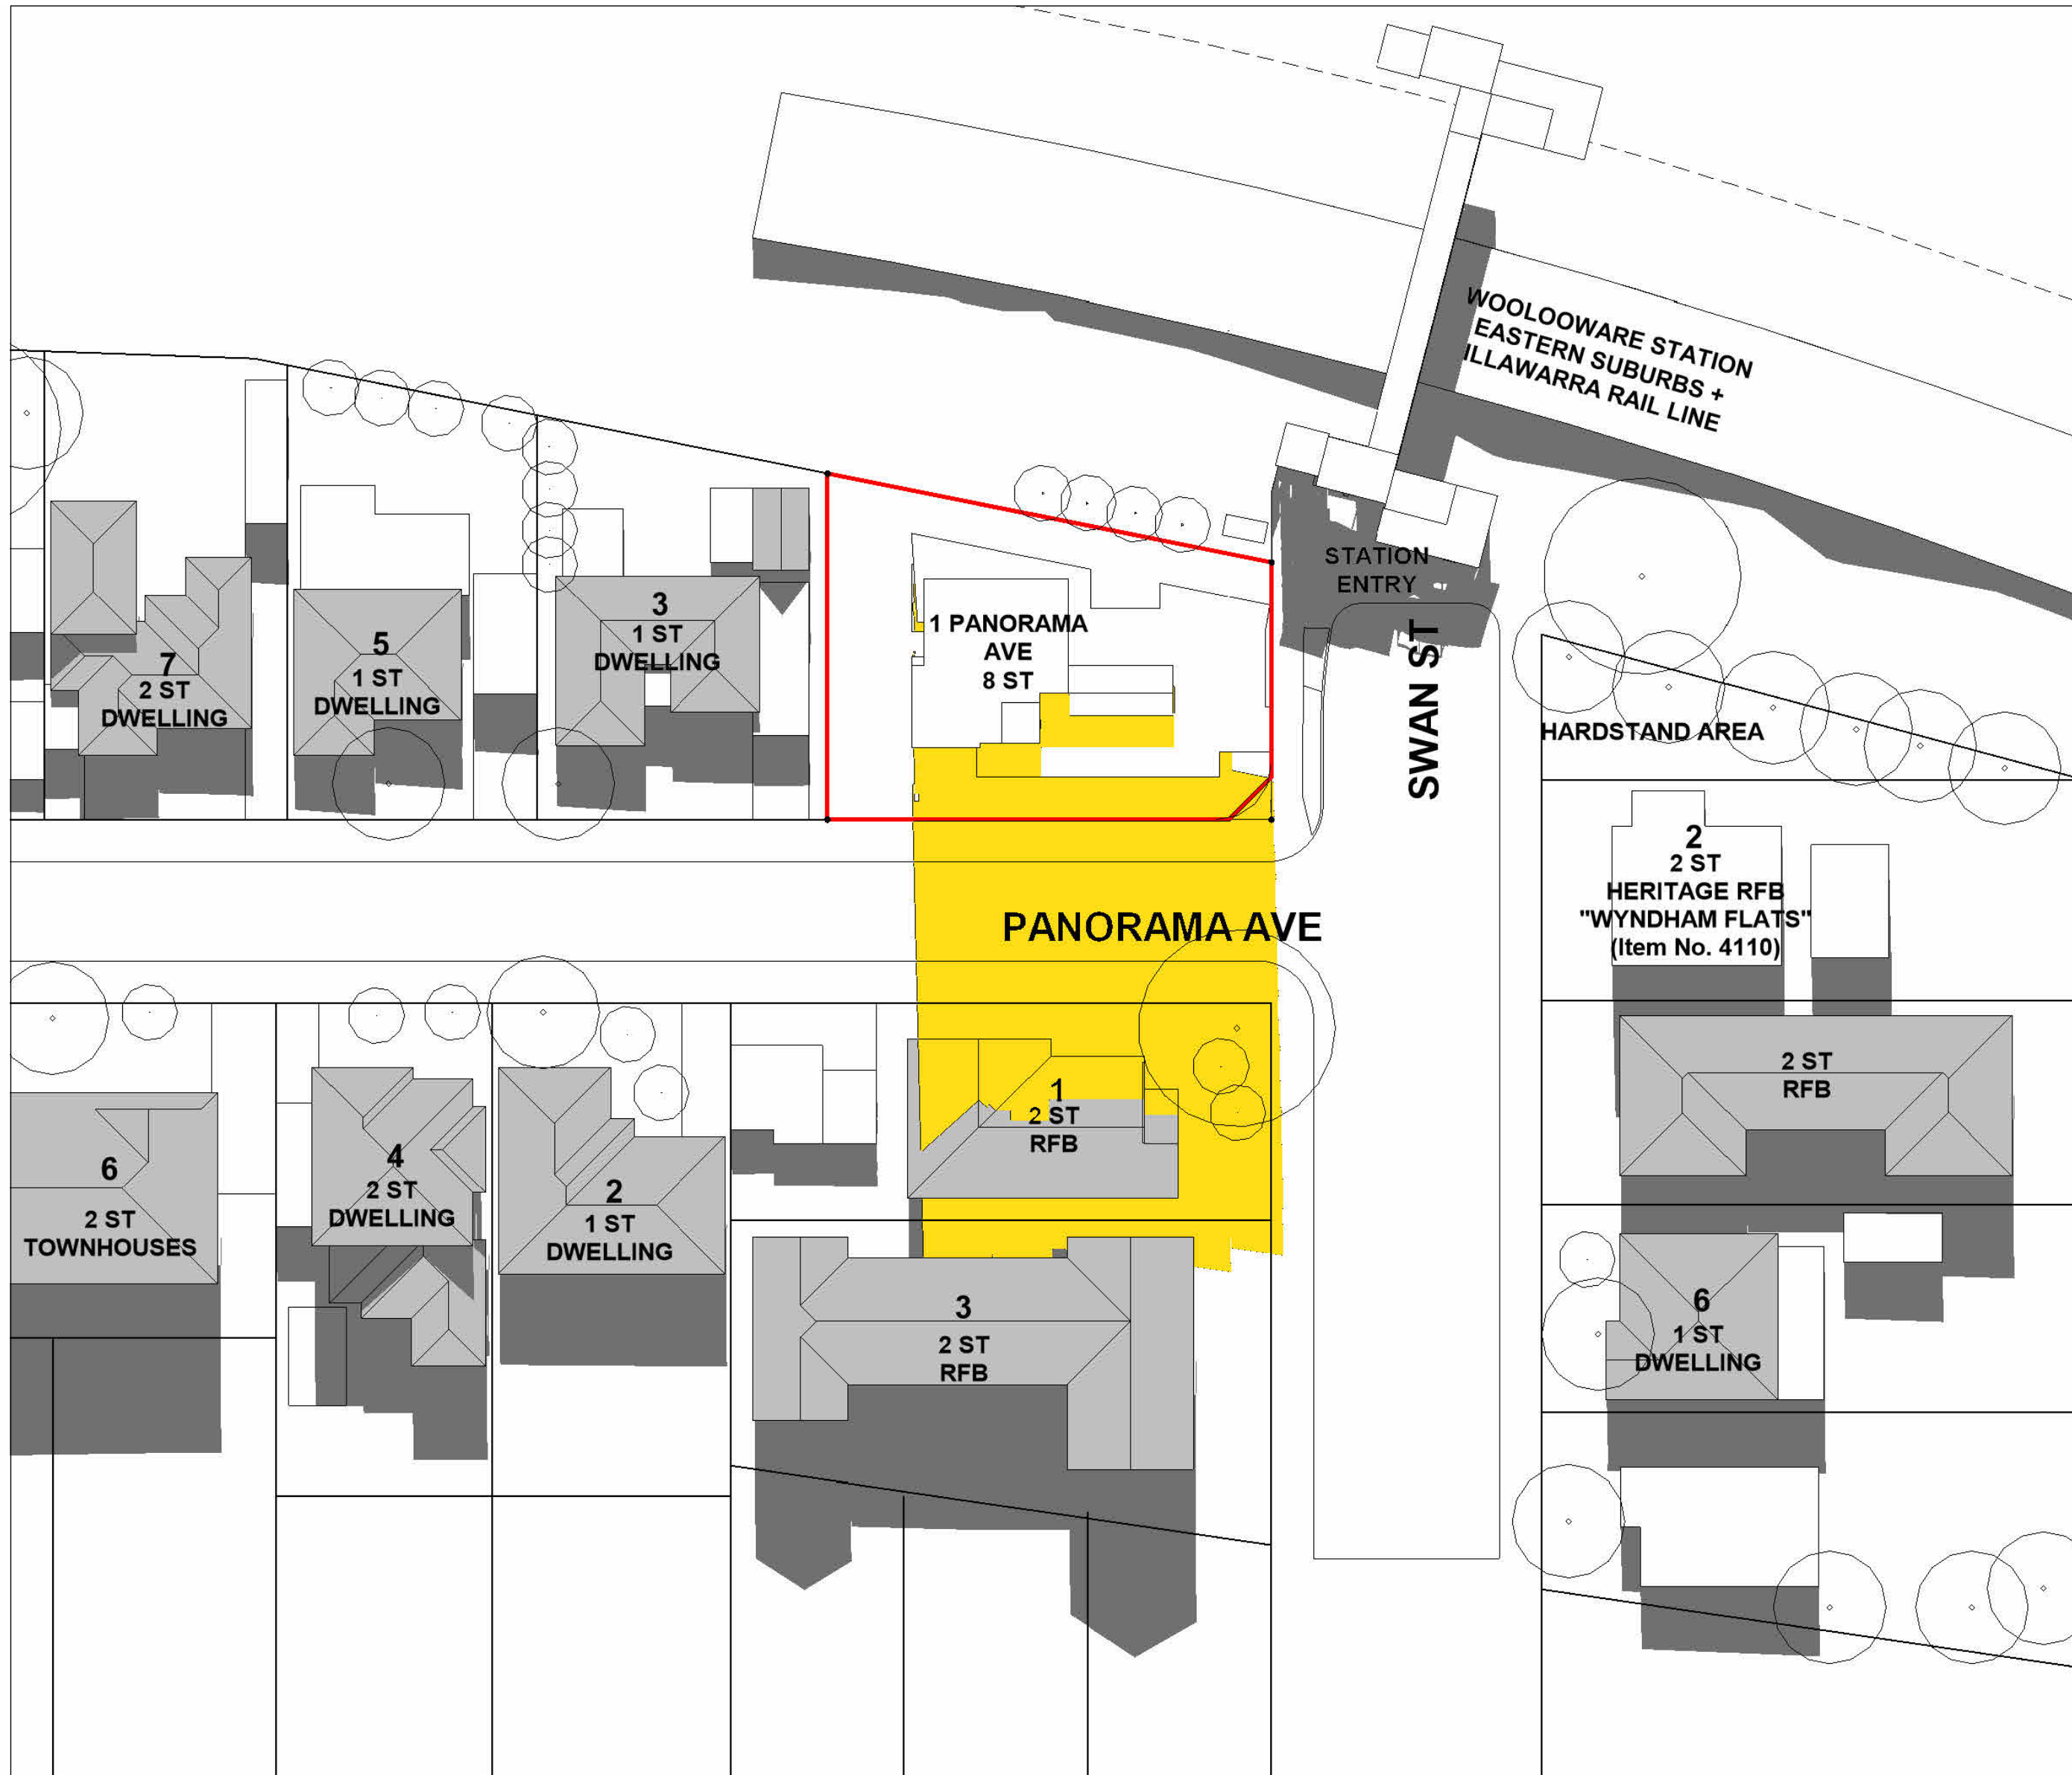


2 SHADOW ANALYSIS - JUNE 12PM

issue	amendment	date	legend
A	STAGE 1 + 2 : SKETCH DESIGN	28.04.25	PROPOSED SHADOW
B	STAGE 1 + 2 : FINAL SKETCH DESIGN	28.05.25	

architect  
**stanisic architects**  
Level 10 257 Clarence Street, Sydney NSW 2000  
T (61 2) 9358 2588  
www.stanisic.com.au ABN 11002633481  
NSW ARB Frank Stanisic 4480

client  
  
Pacific Community Housing

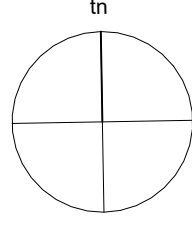north  


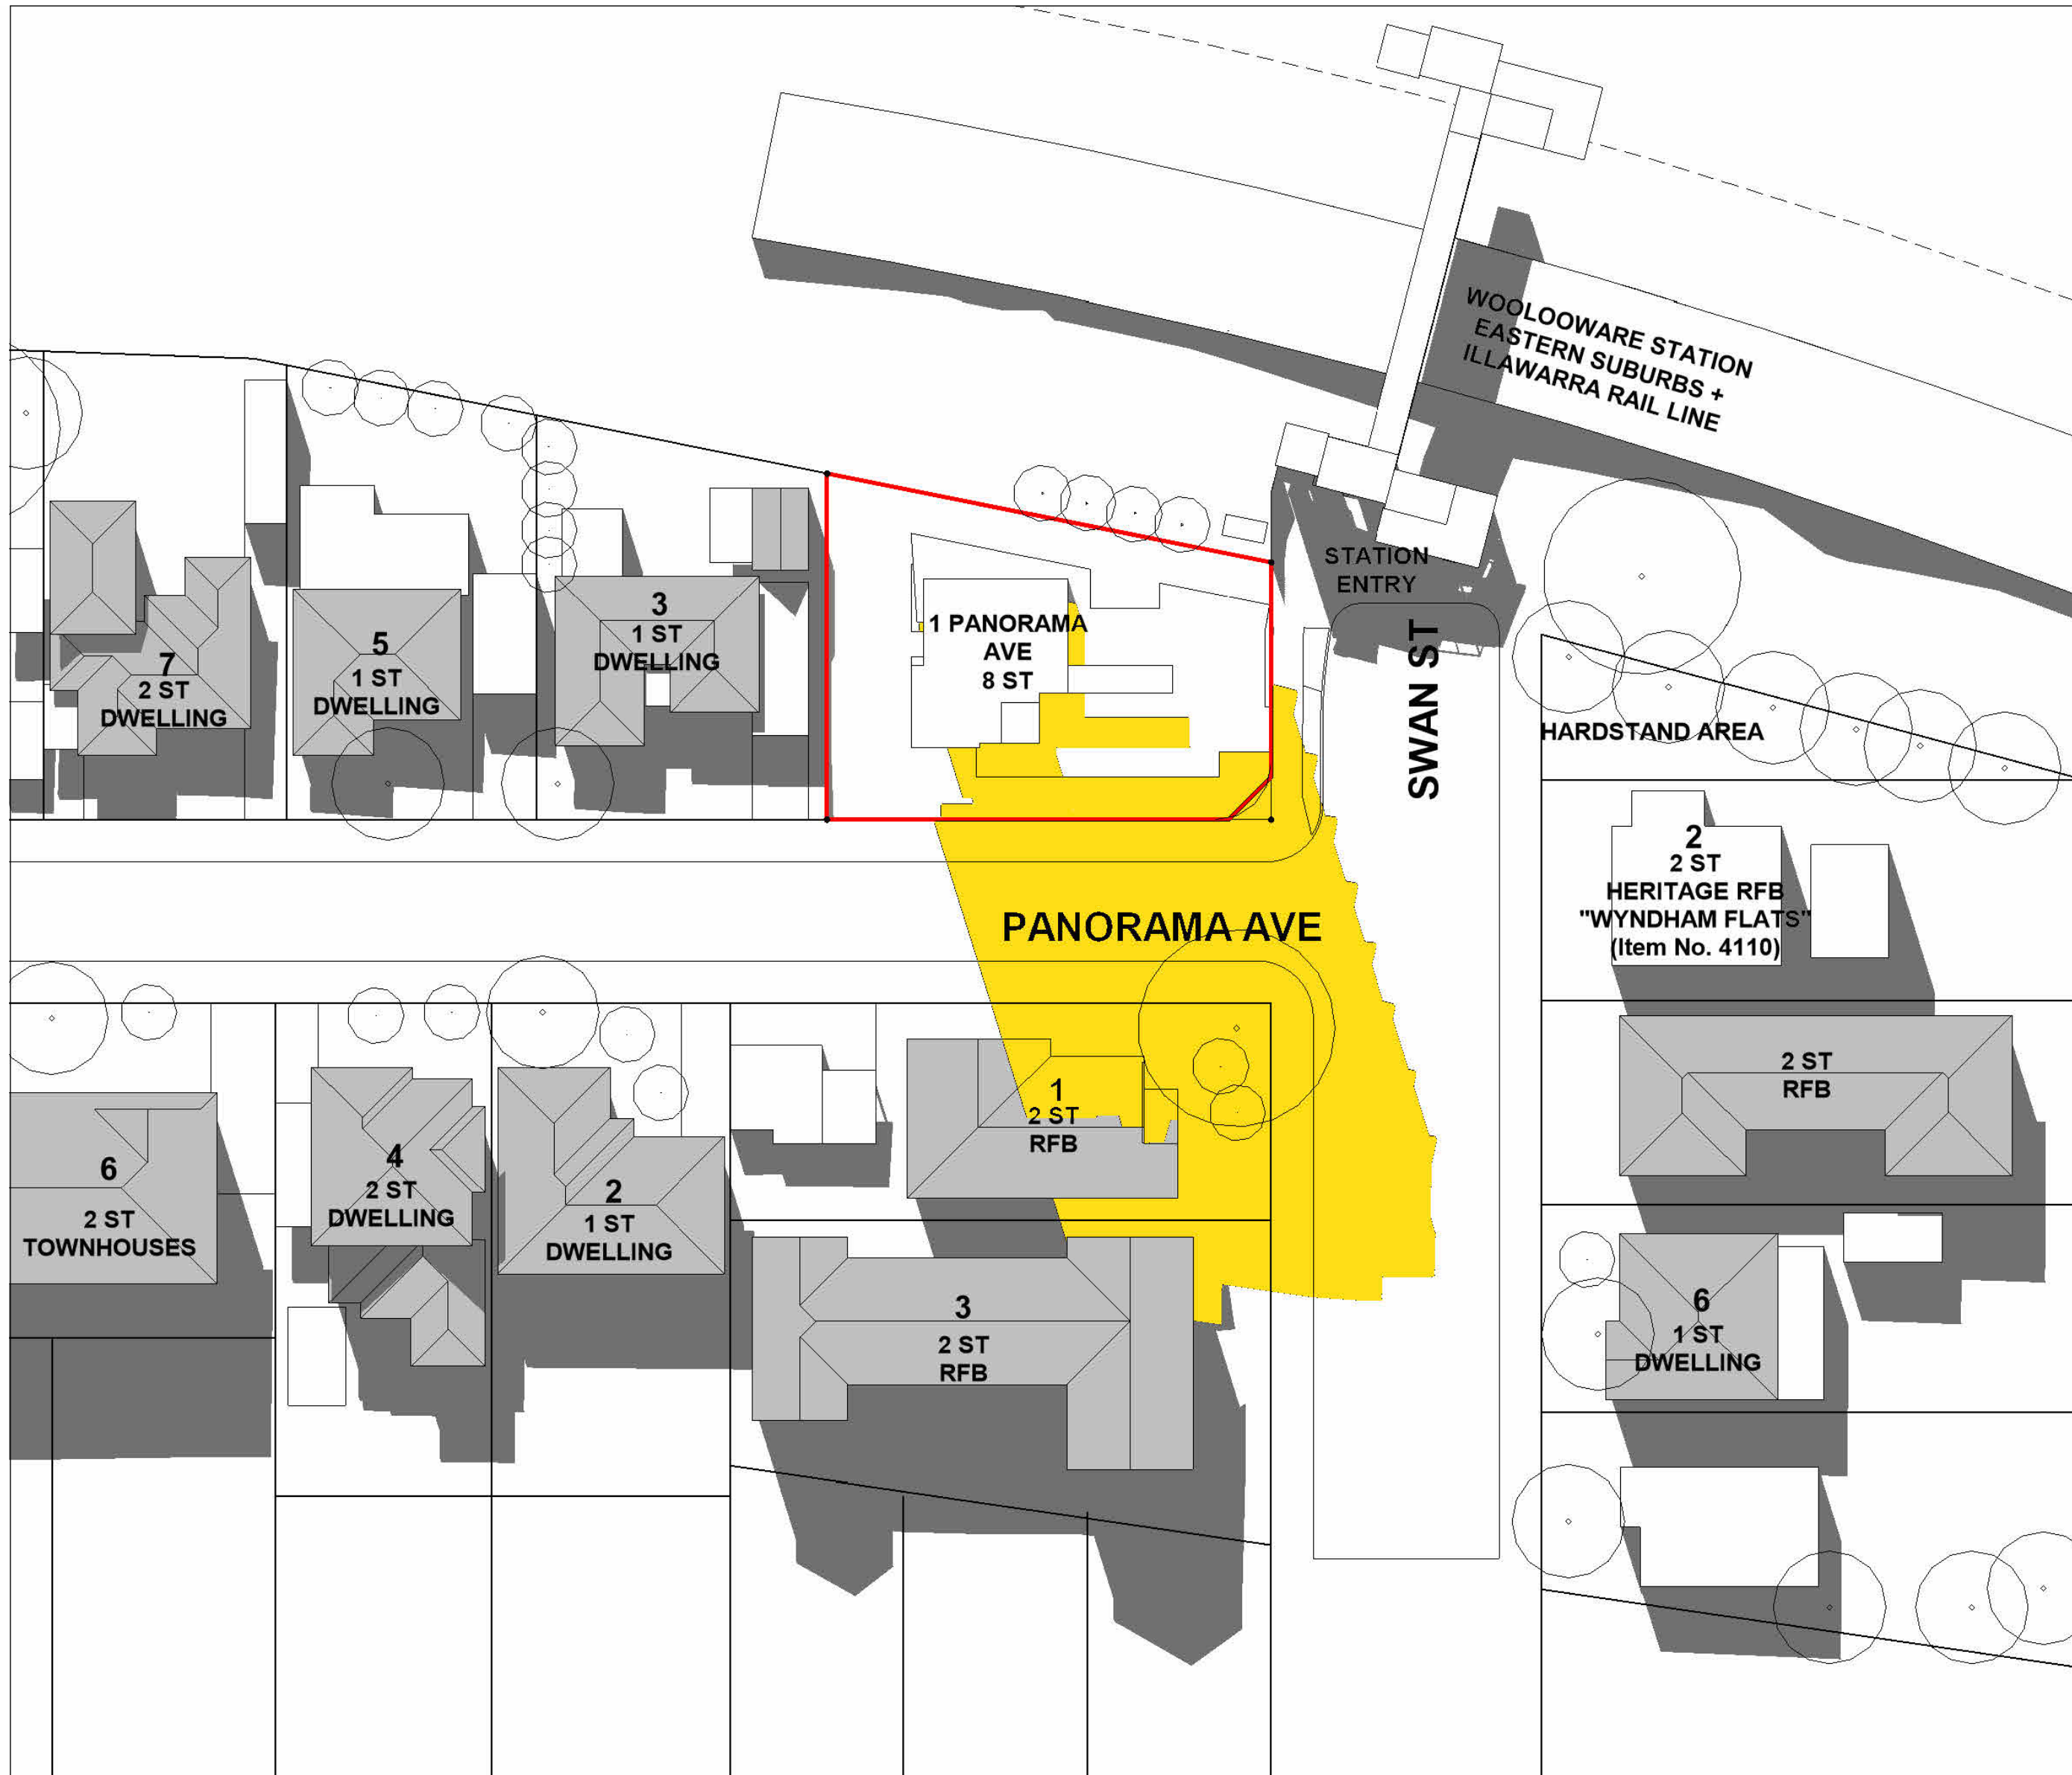
project  
**AFFORDABLE RENTAL HOUSING**  
**1 PANORAMA AVE WOOLLOOWARE**

checked FS / JN drawing  
drawn JT issue  
project no 24 010 drawing no

scale NTS  
scale bar

SHADOW DIAGRAMS (WINTER SOLSTICE) - SHEET 2  
**B**  
**DA 501**





1 SHADOW ANALYSIS - JUNE 1PM



2 SHADOW ANALYSIS - JUNE 2PM

issue	amendment	date	legend
A	STAGE 1 + 2 : SKETCH DESIGN	28.04.25	PROPOSED SHADOW
B	STAGE 1 + 2 : FINAL SKETCH DESIGN	28.05.25	

architect  
**stanisic architects**  
Level 10 257 Clarence Street, Sydney NSW 2000  
T (61 2) 9358 2588  
www.stanisic.com.au ABN 11002633481  
NSW ARB Frank Stanisic 4480

client  
  
Pacific Community Housing

north

project  
**AFFORDABLE RENTAL HOUSING**  
**1 PANORAMA AVE WOOLLOOWARE**

checked FS / JN drawing  
drawn JT issue  
project no 24 010 drawing no

scale NTS

scale bar

**B**

**DA 502**






1 SHADOW ANALYSIS - JUNE 3PM








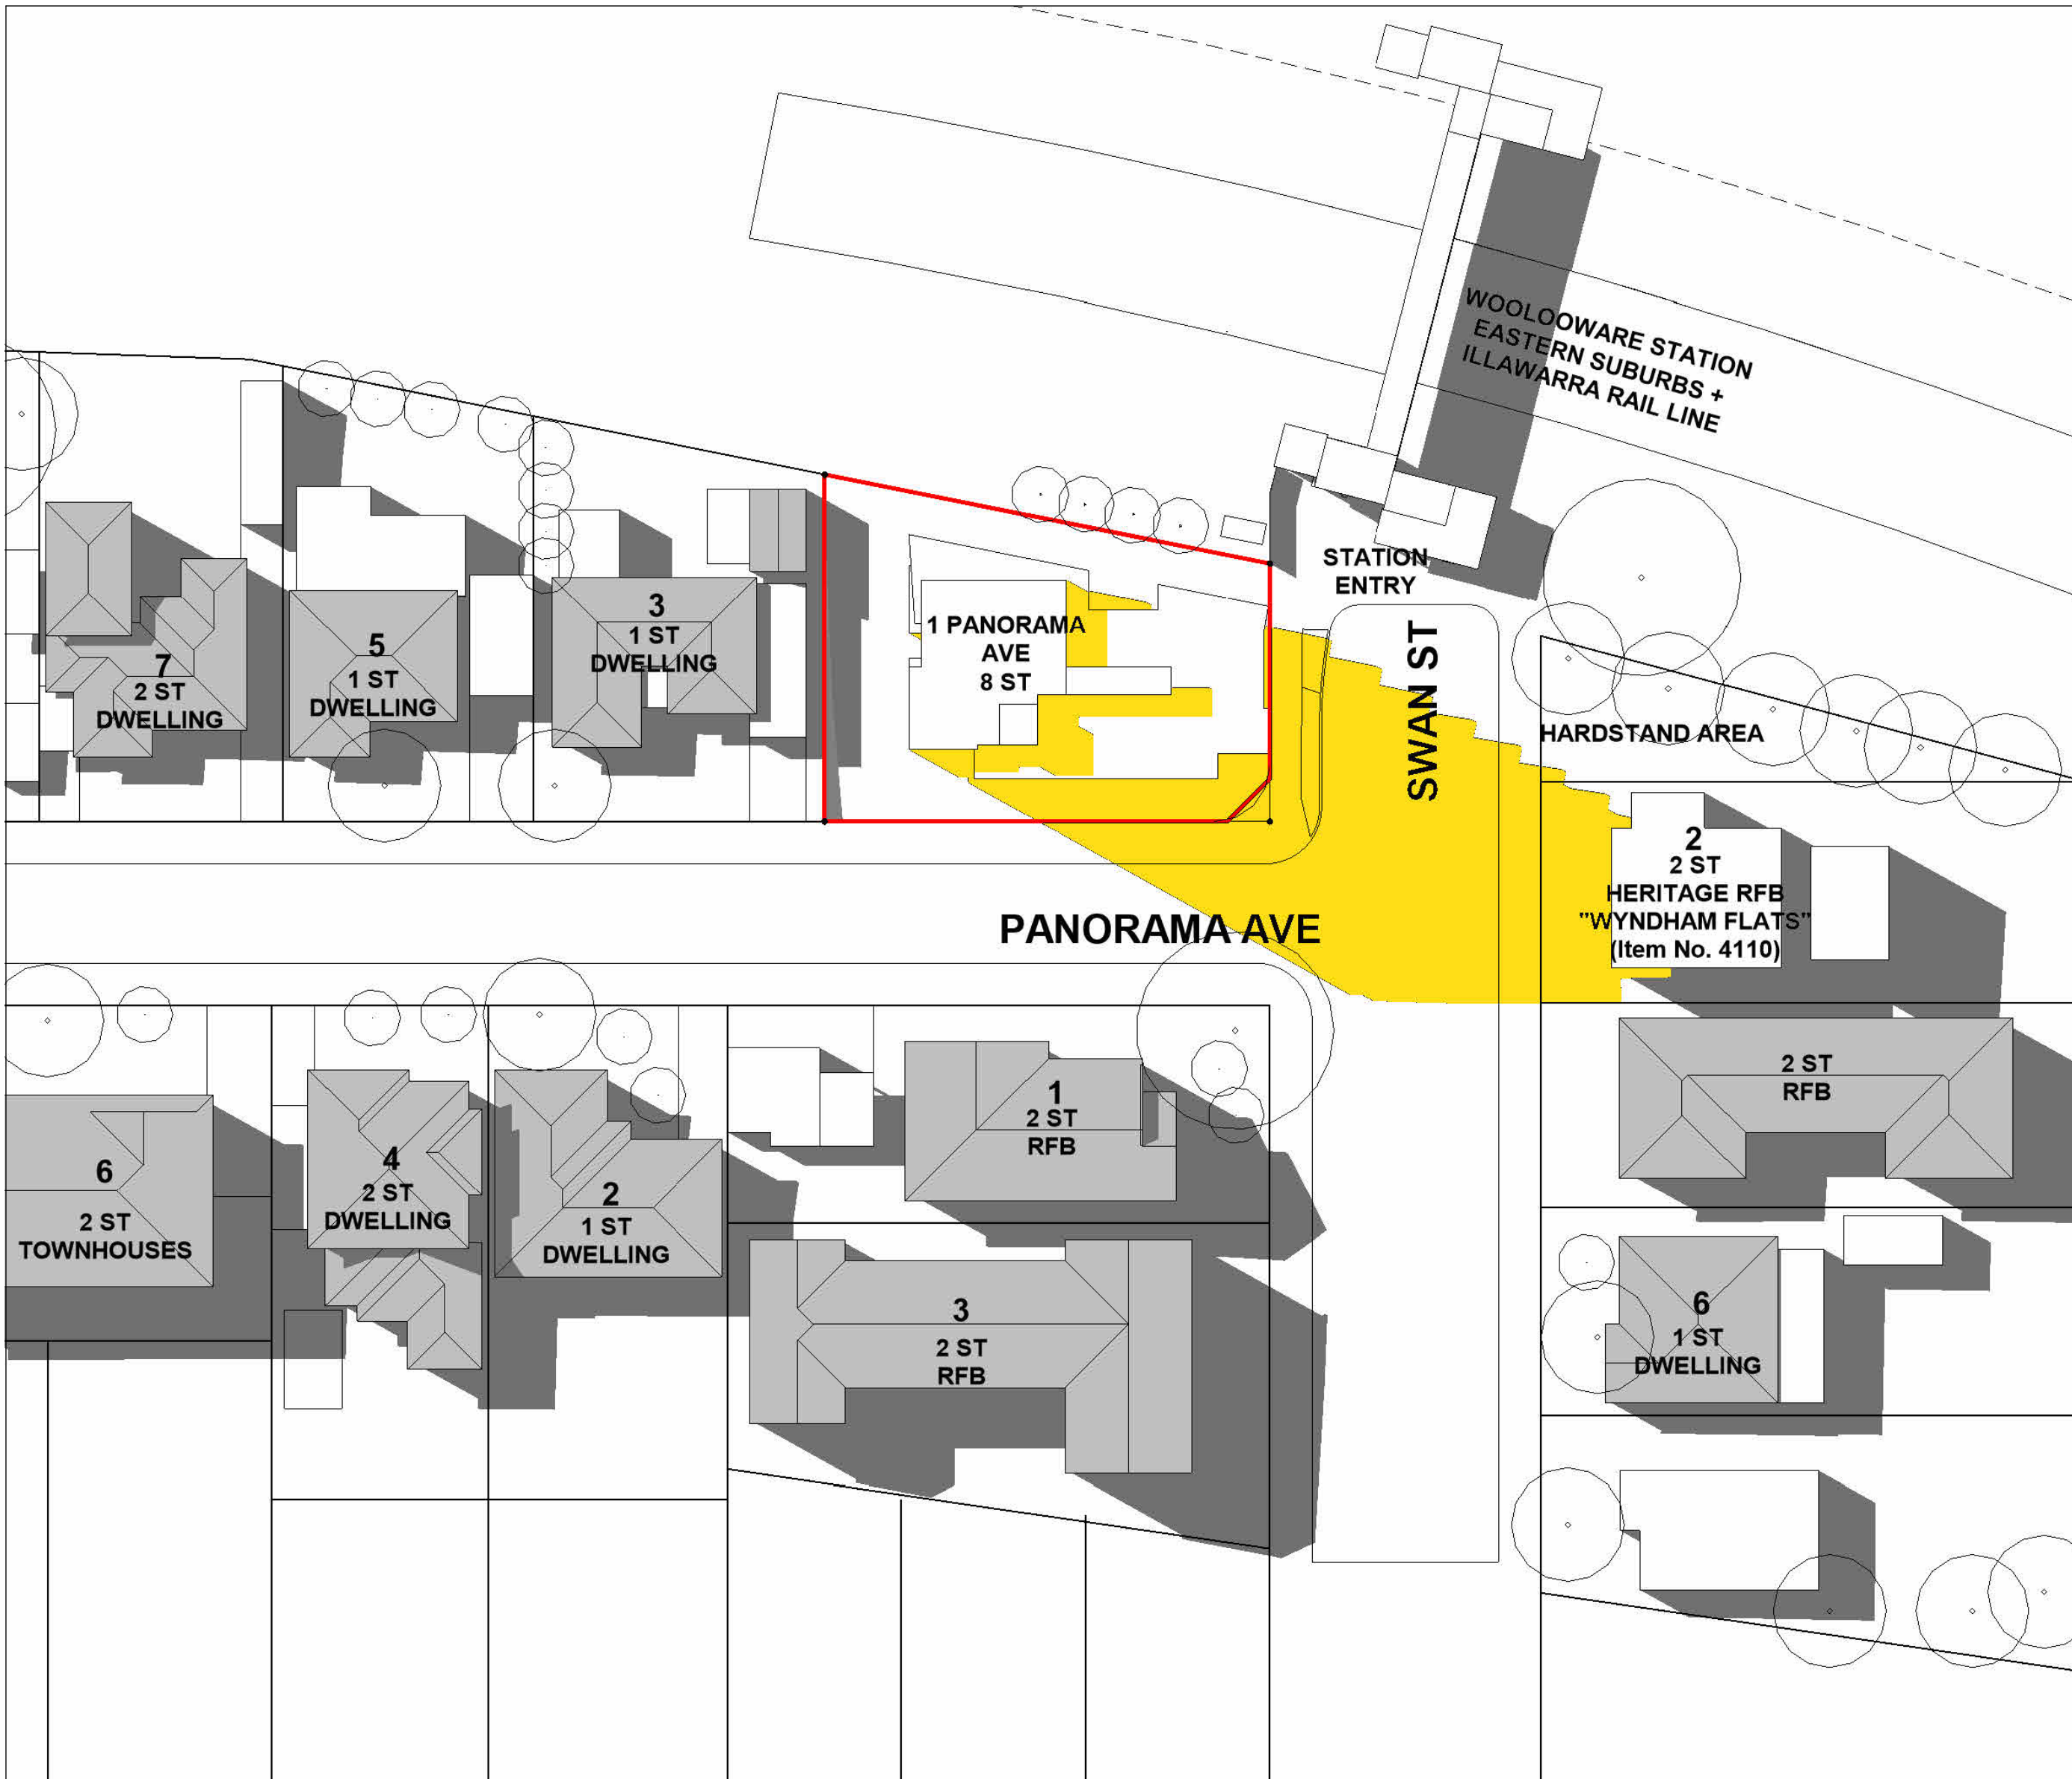


1 SHADOW ANALYSIS - MARCH 3PM



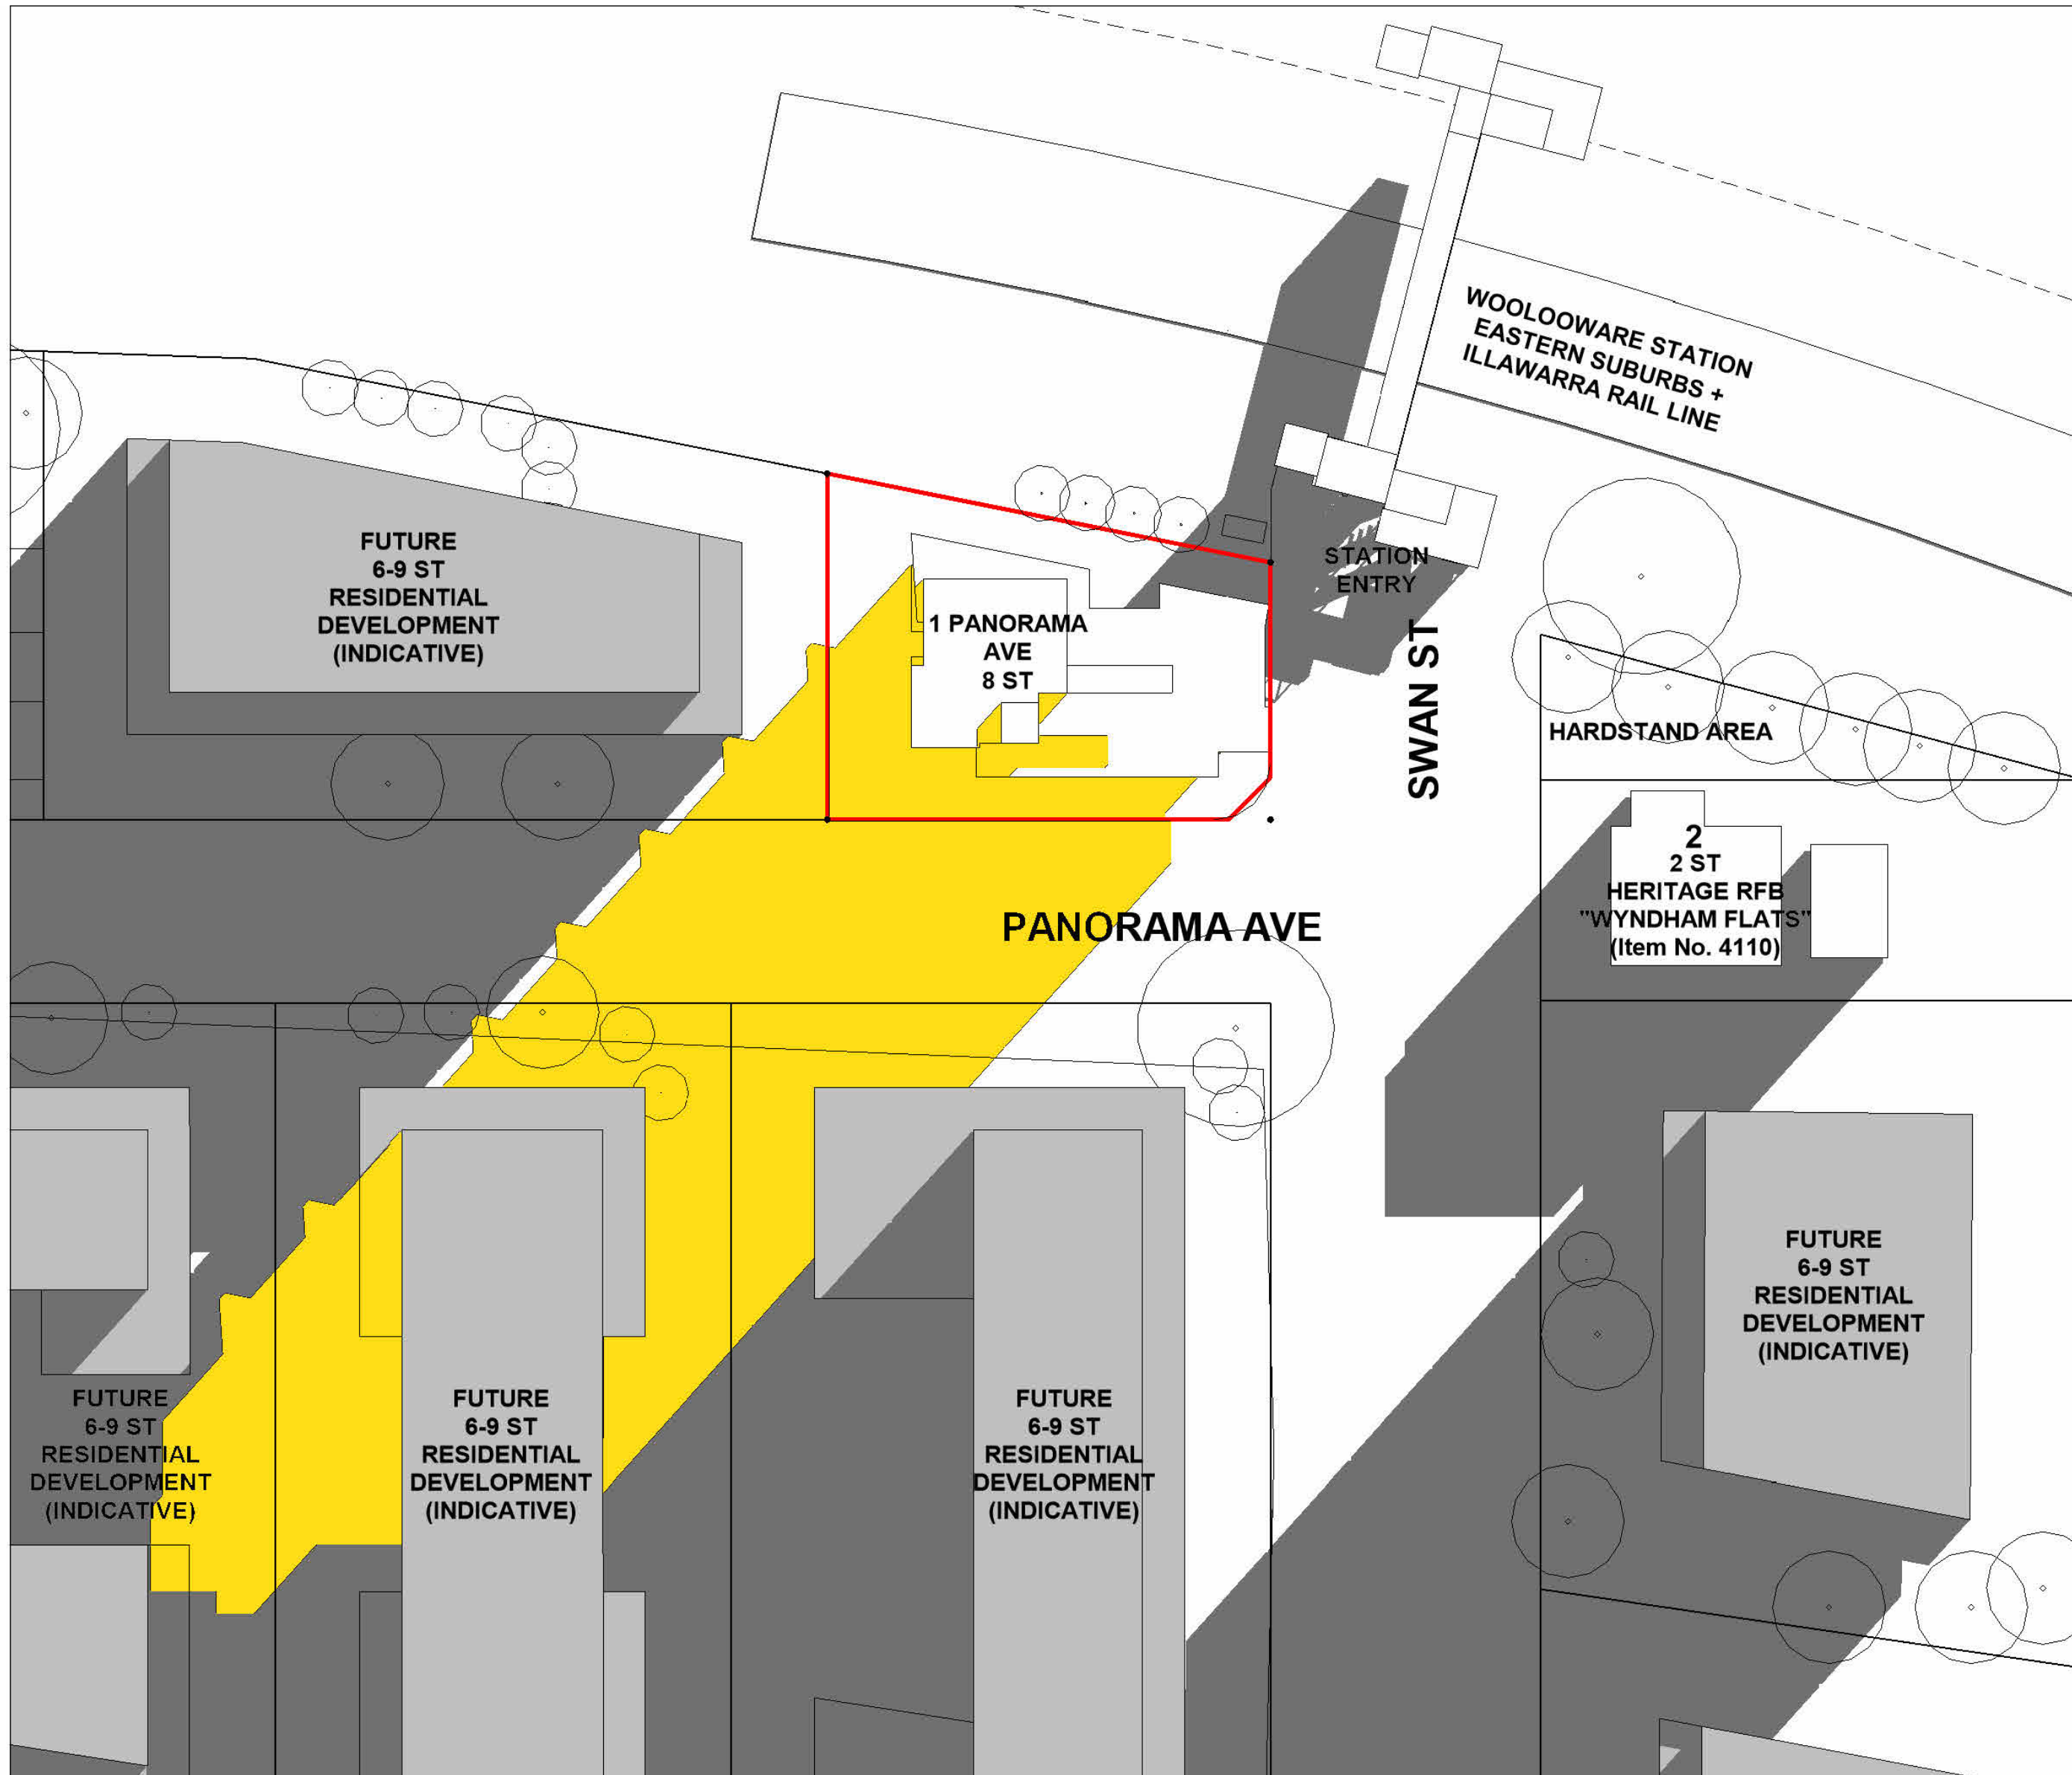


1 SHADOW ANALYSIS (FUTURE) - JUNE 9AM

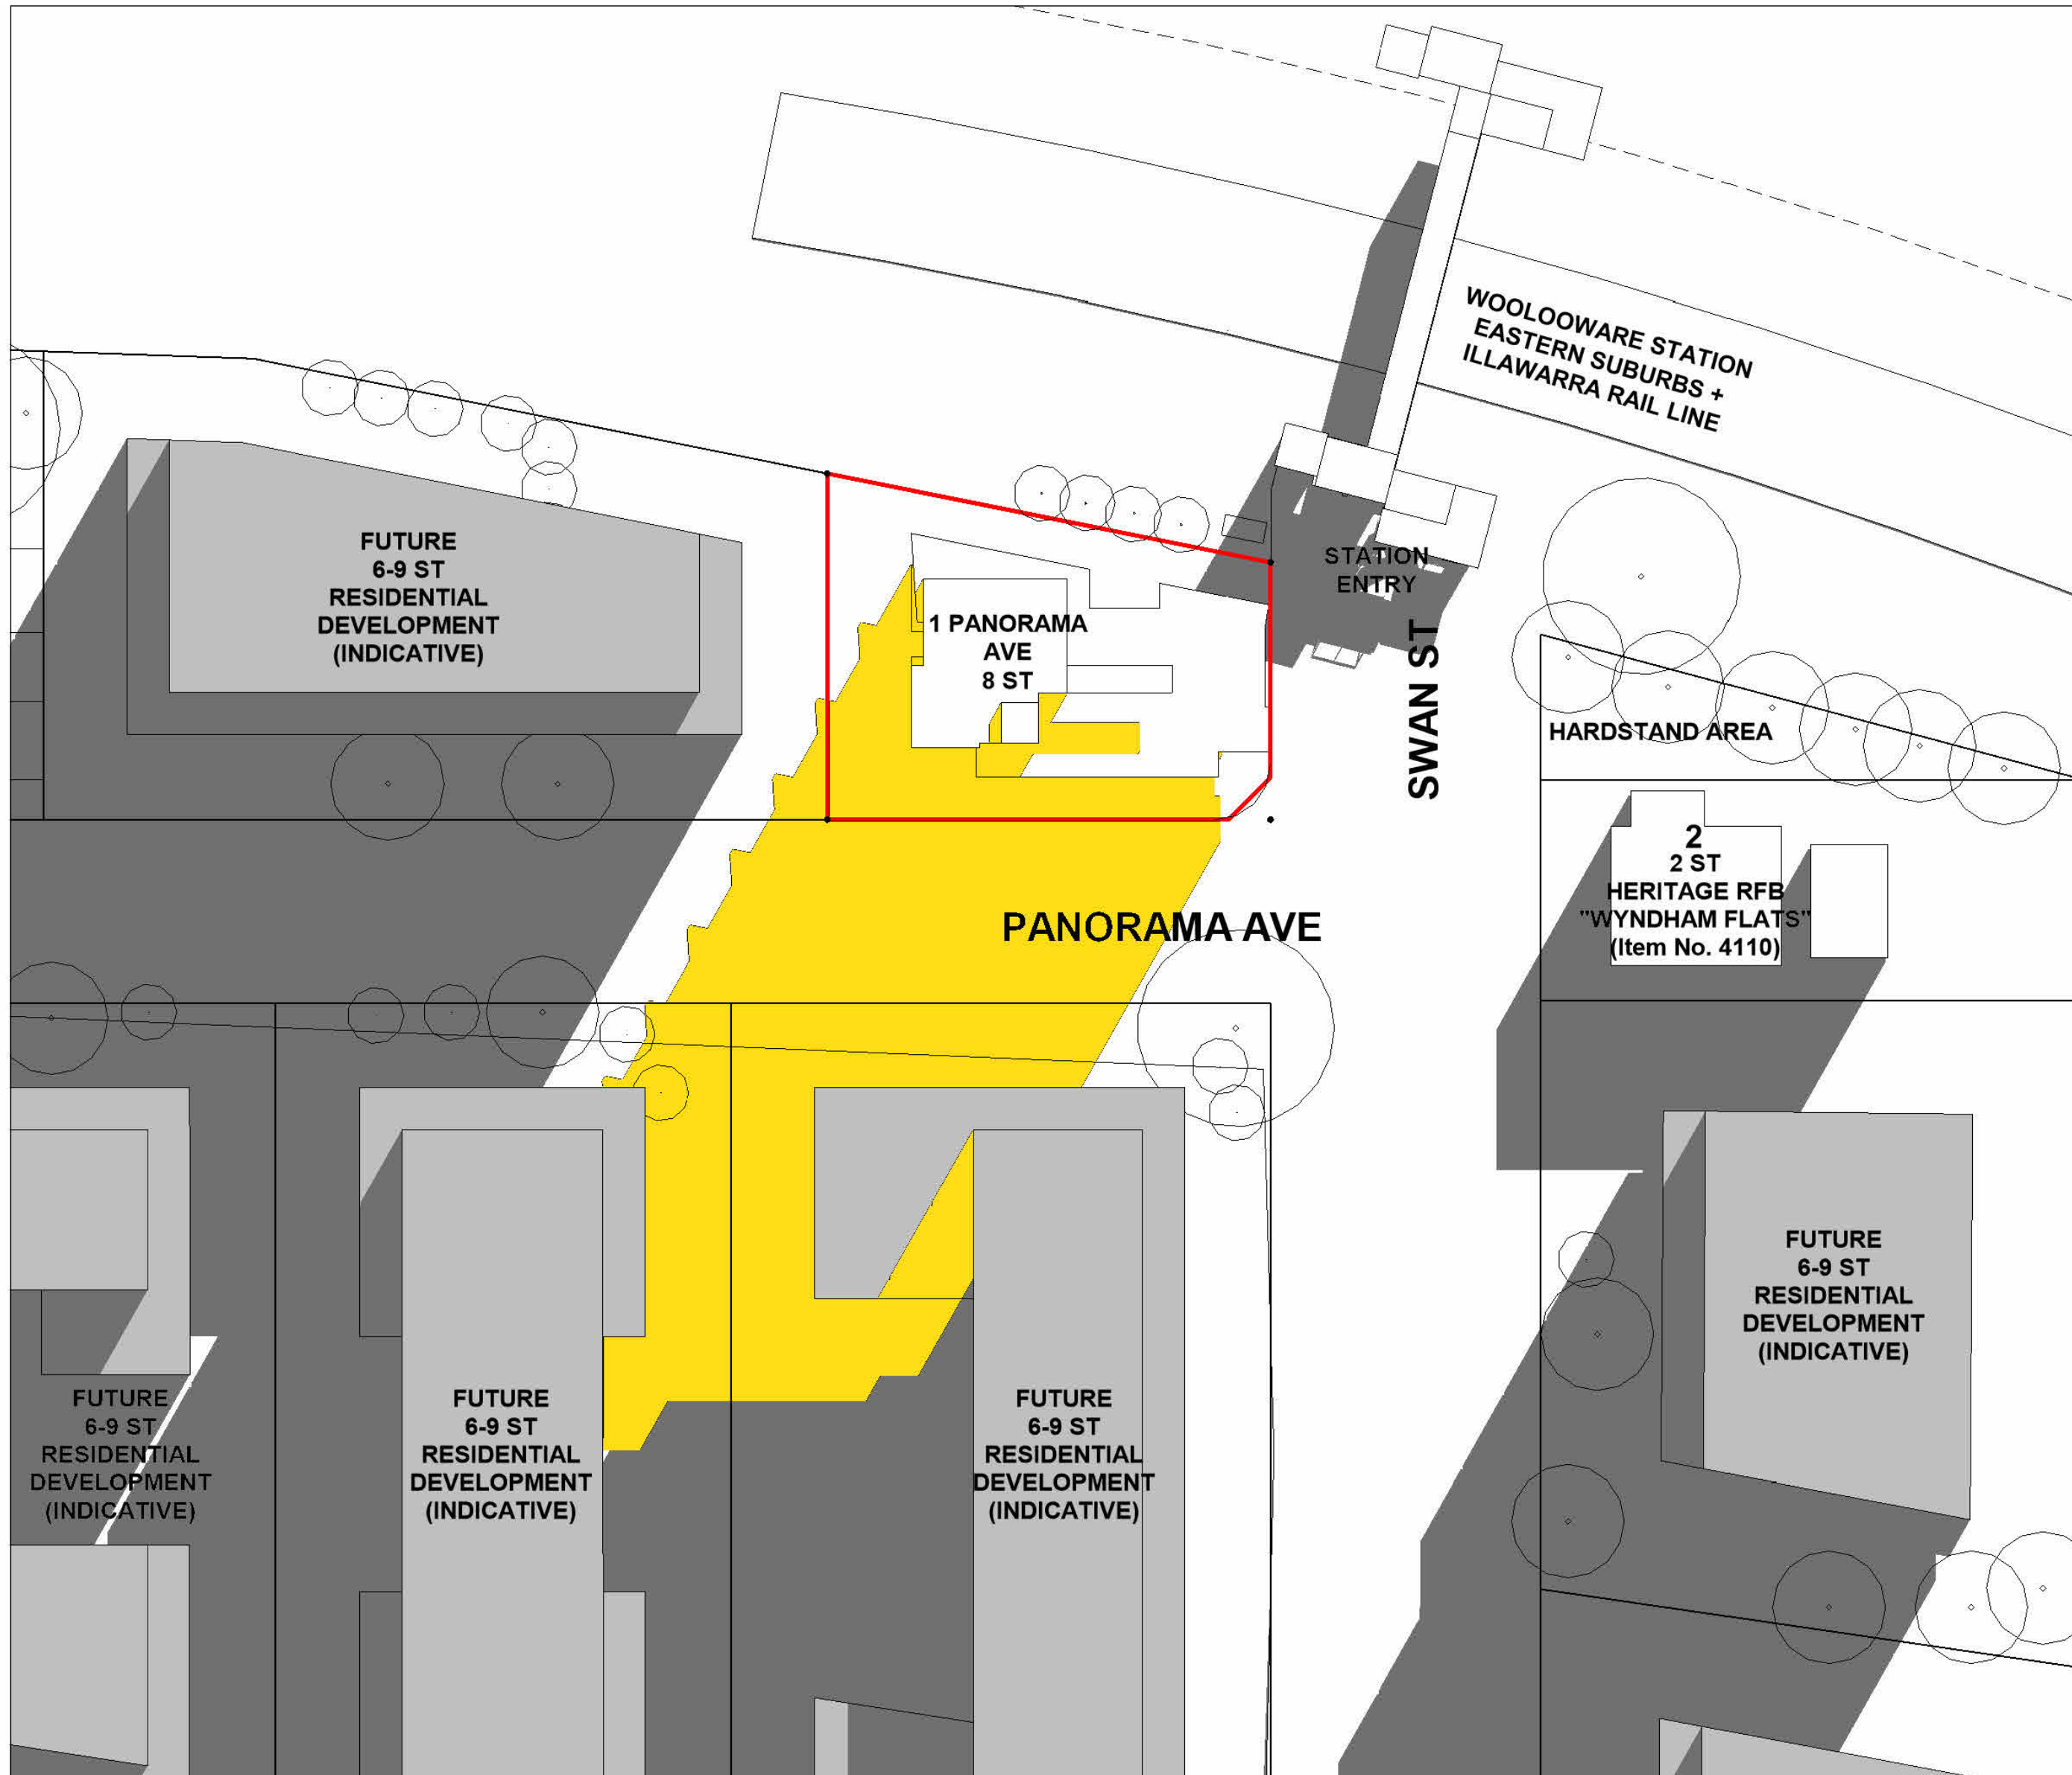


2 SHADOW ANALYSIS (FUTURE) - JUNE 10AM



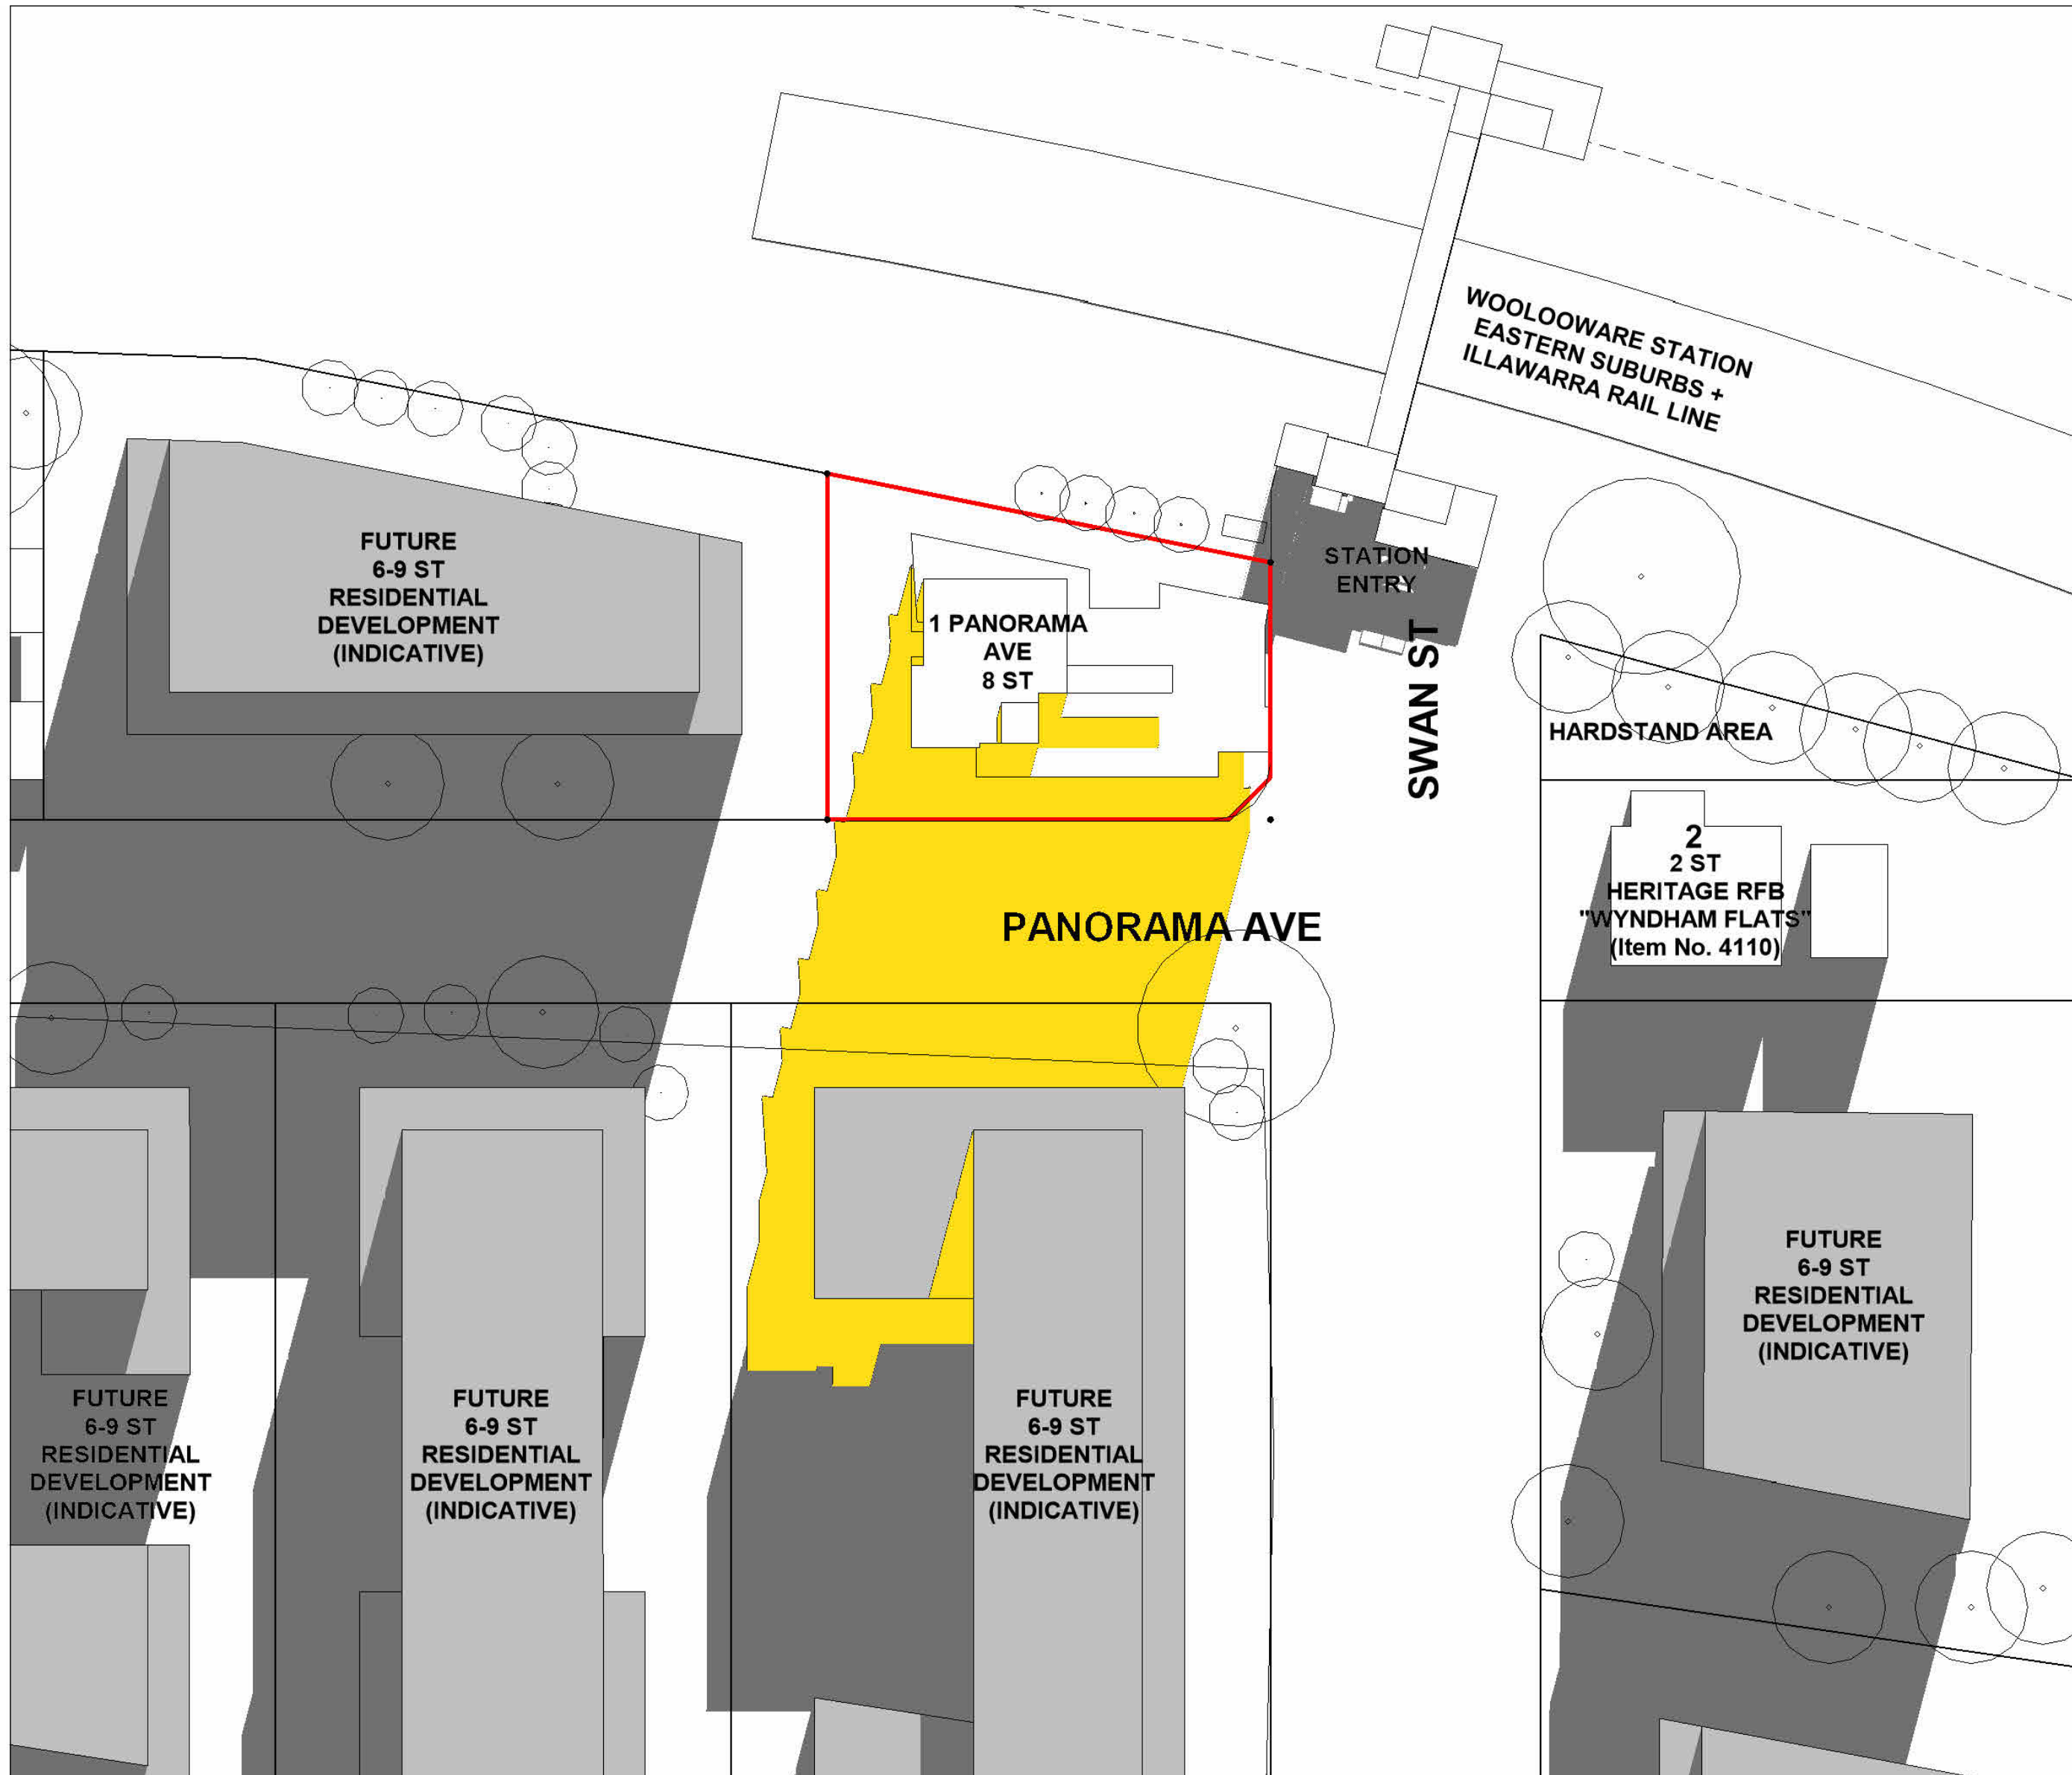


1 SHADOW ANALYSIS (FUTURE) - JUNE 11AM

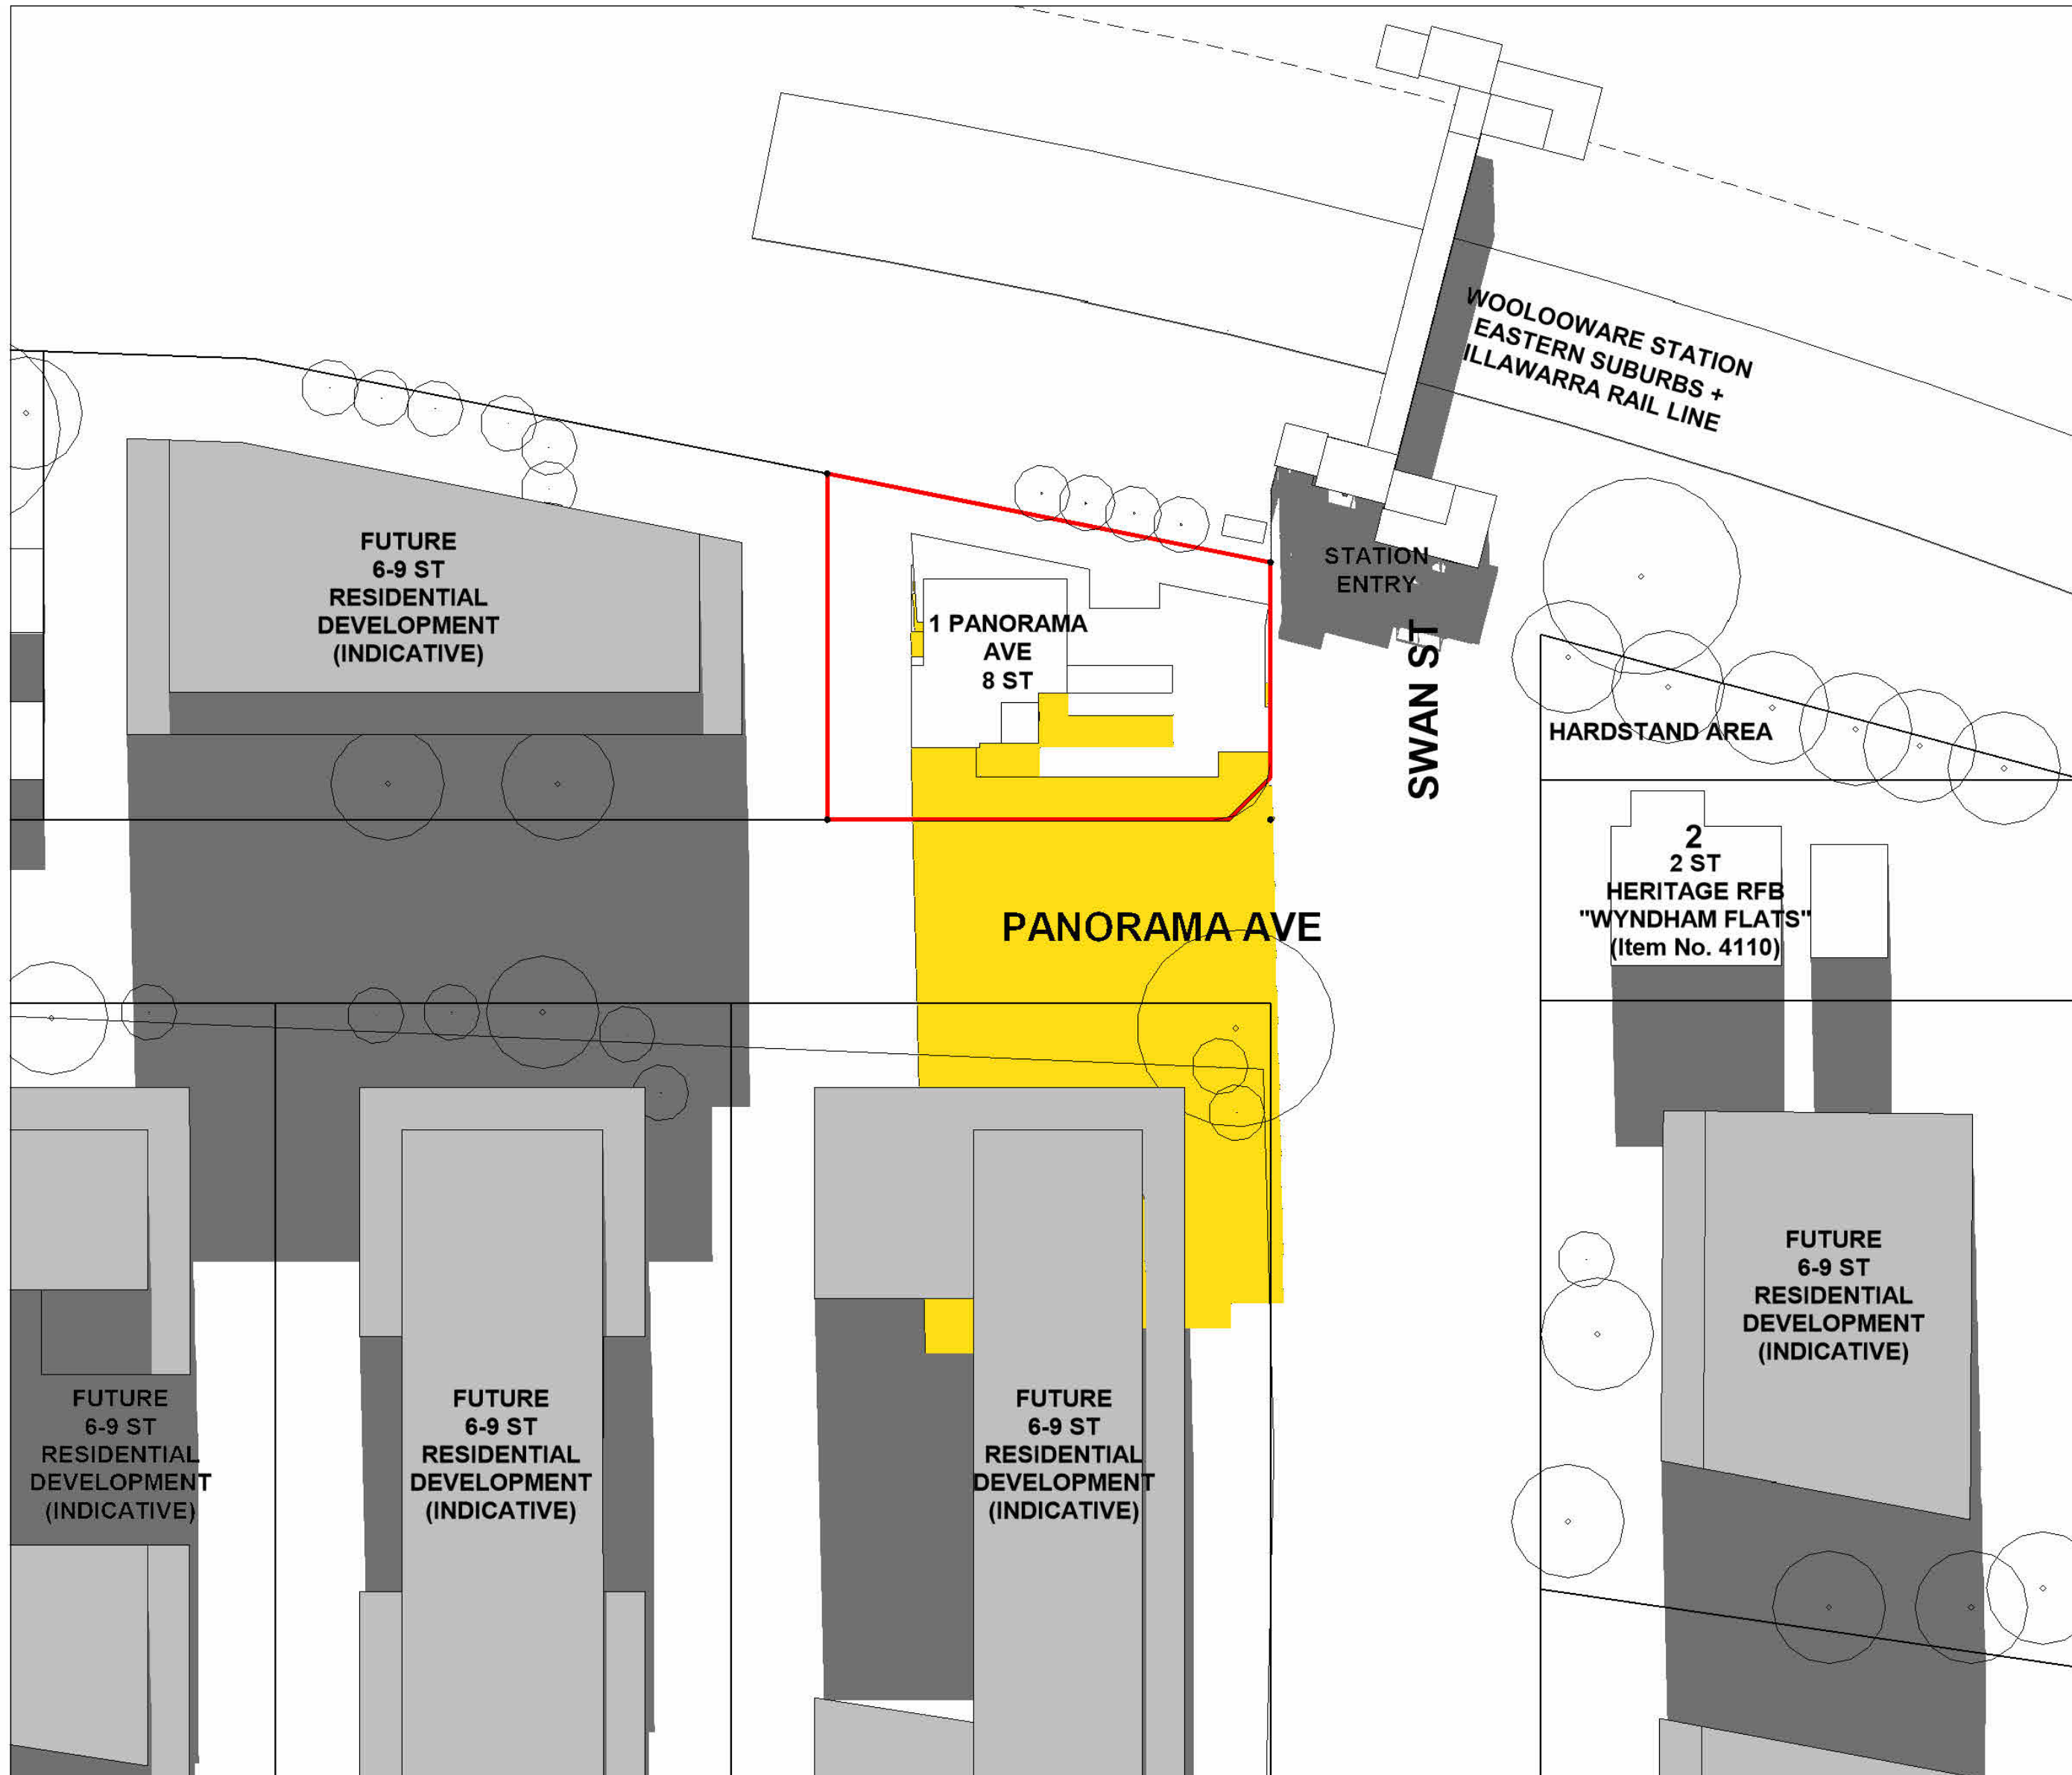


2 SHADOW ANALYSIS (FUTURE) - JUNE 12PM



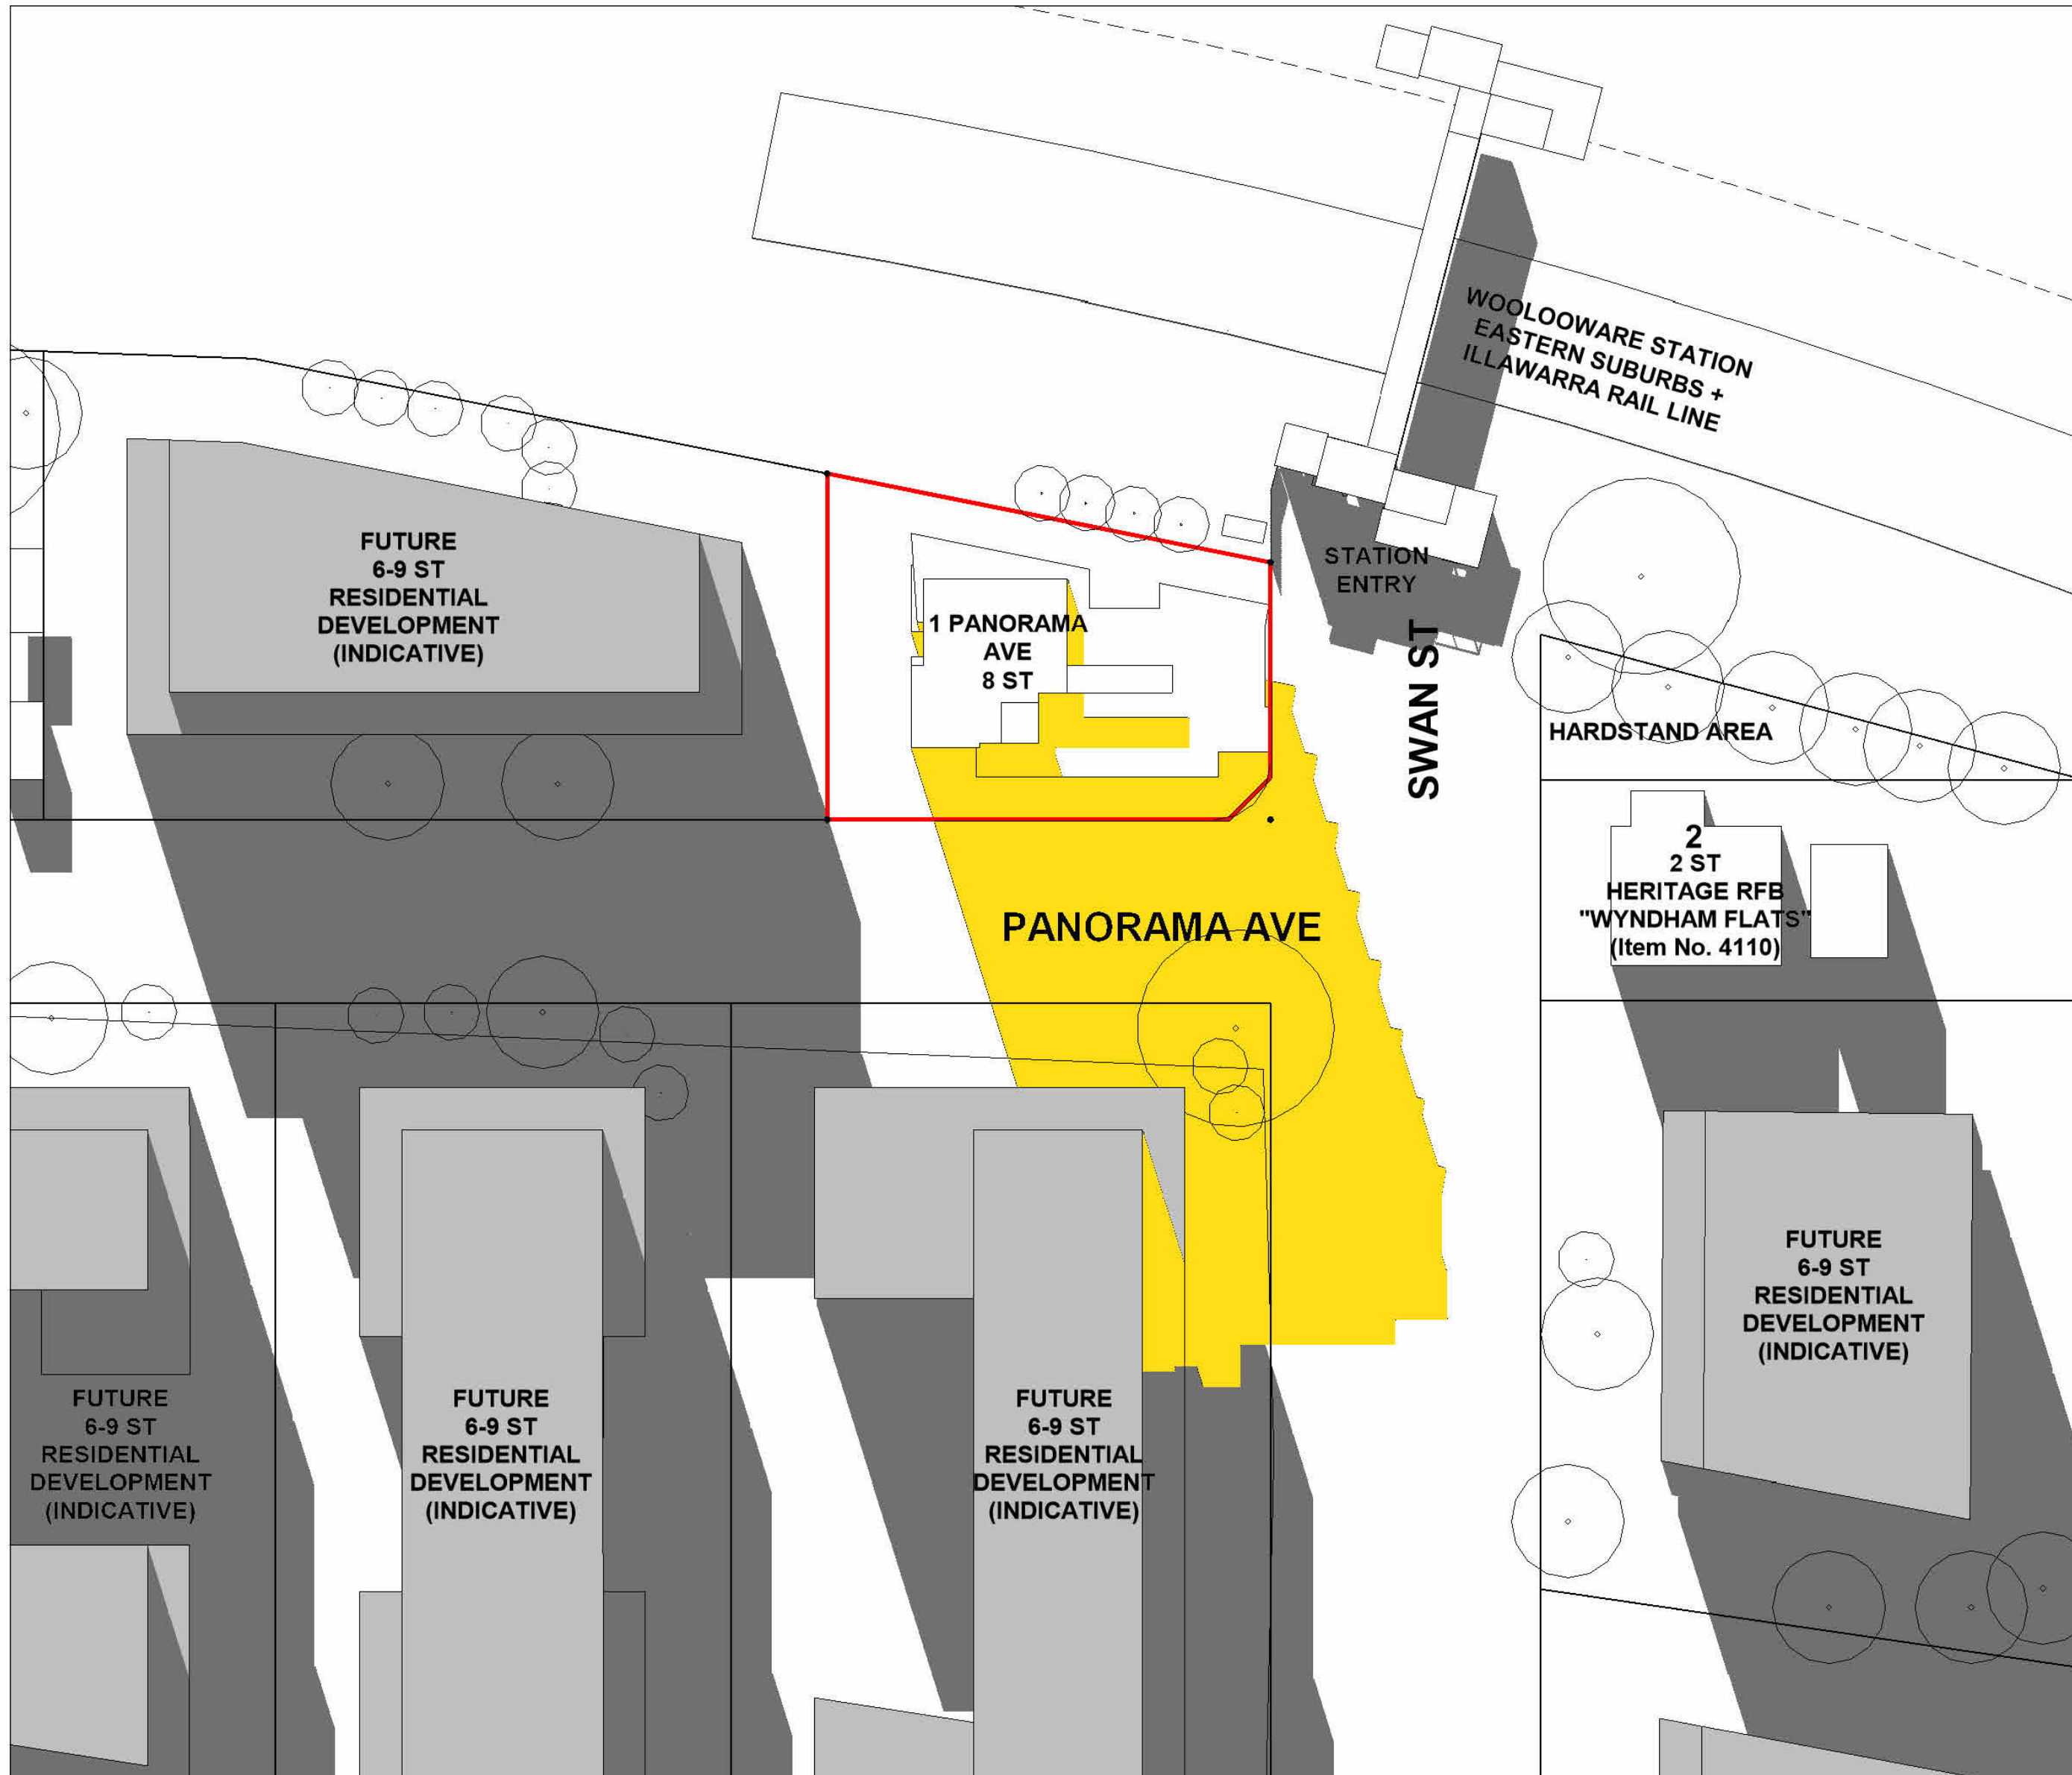

1 SHADOW ANALYSIS (FUTURE) - JUNE 1PM

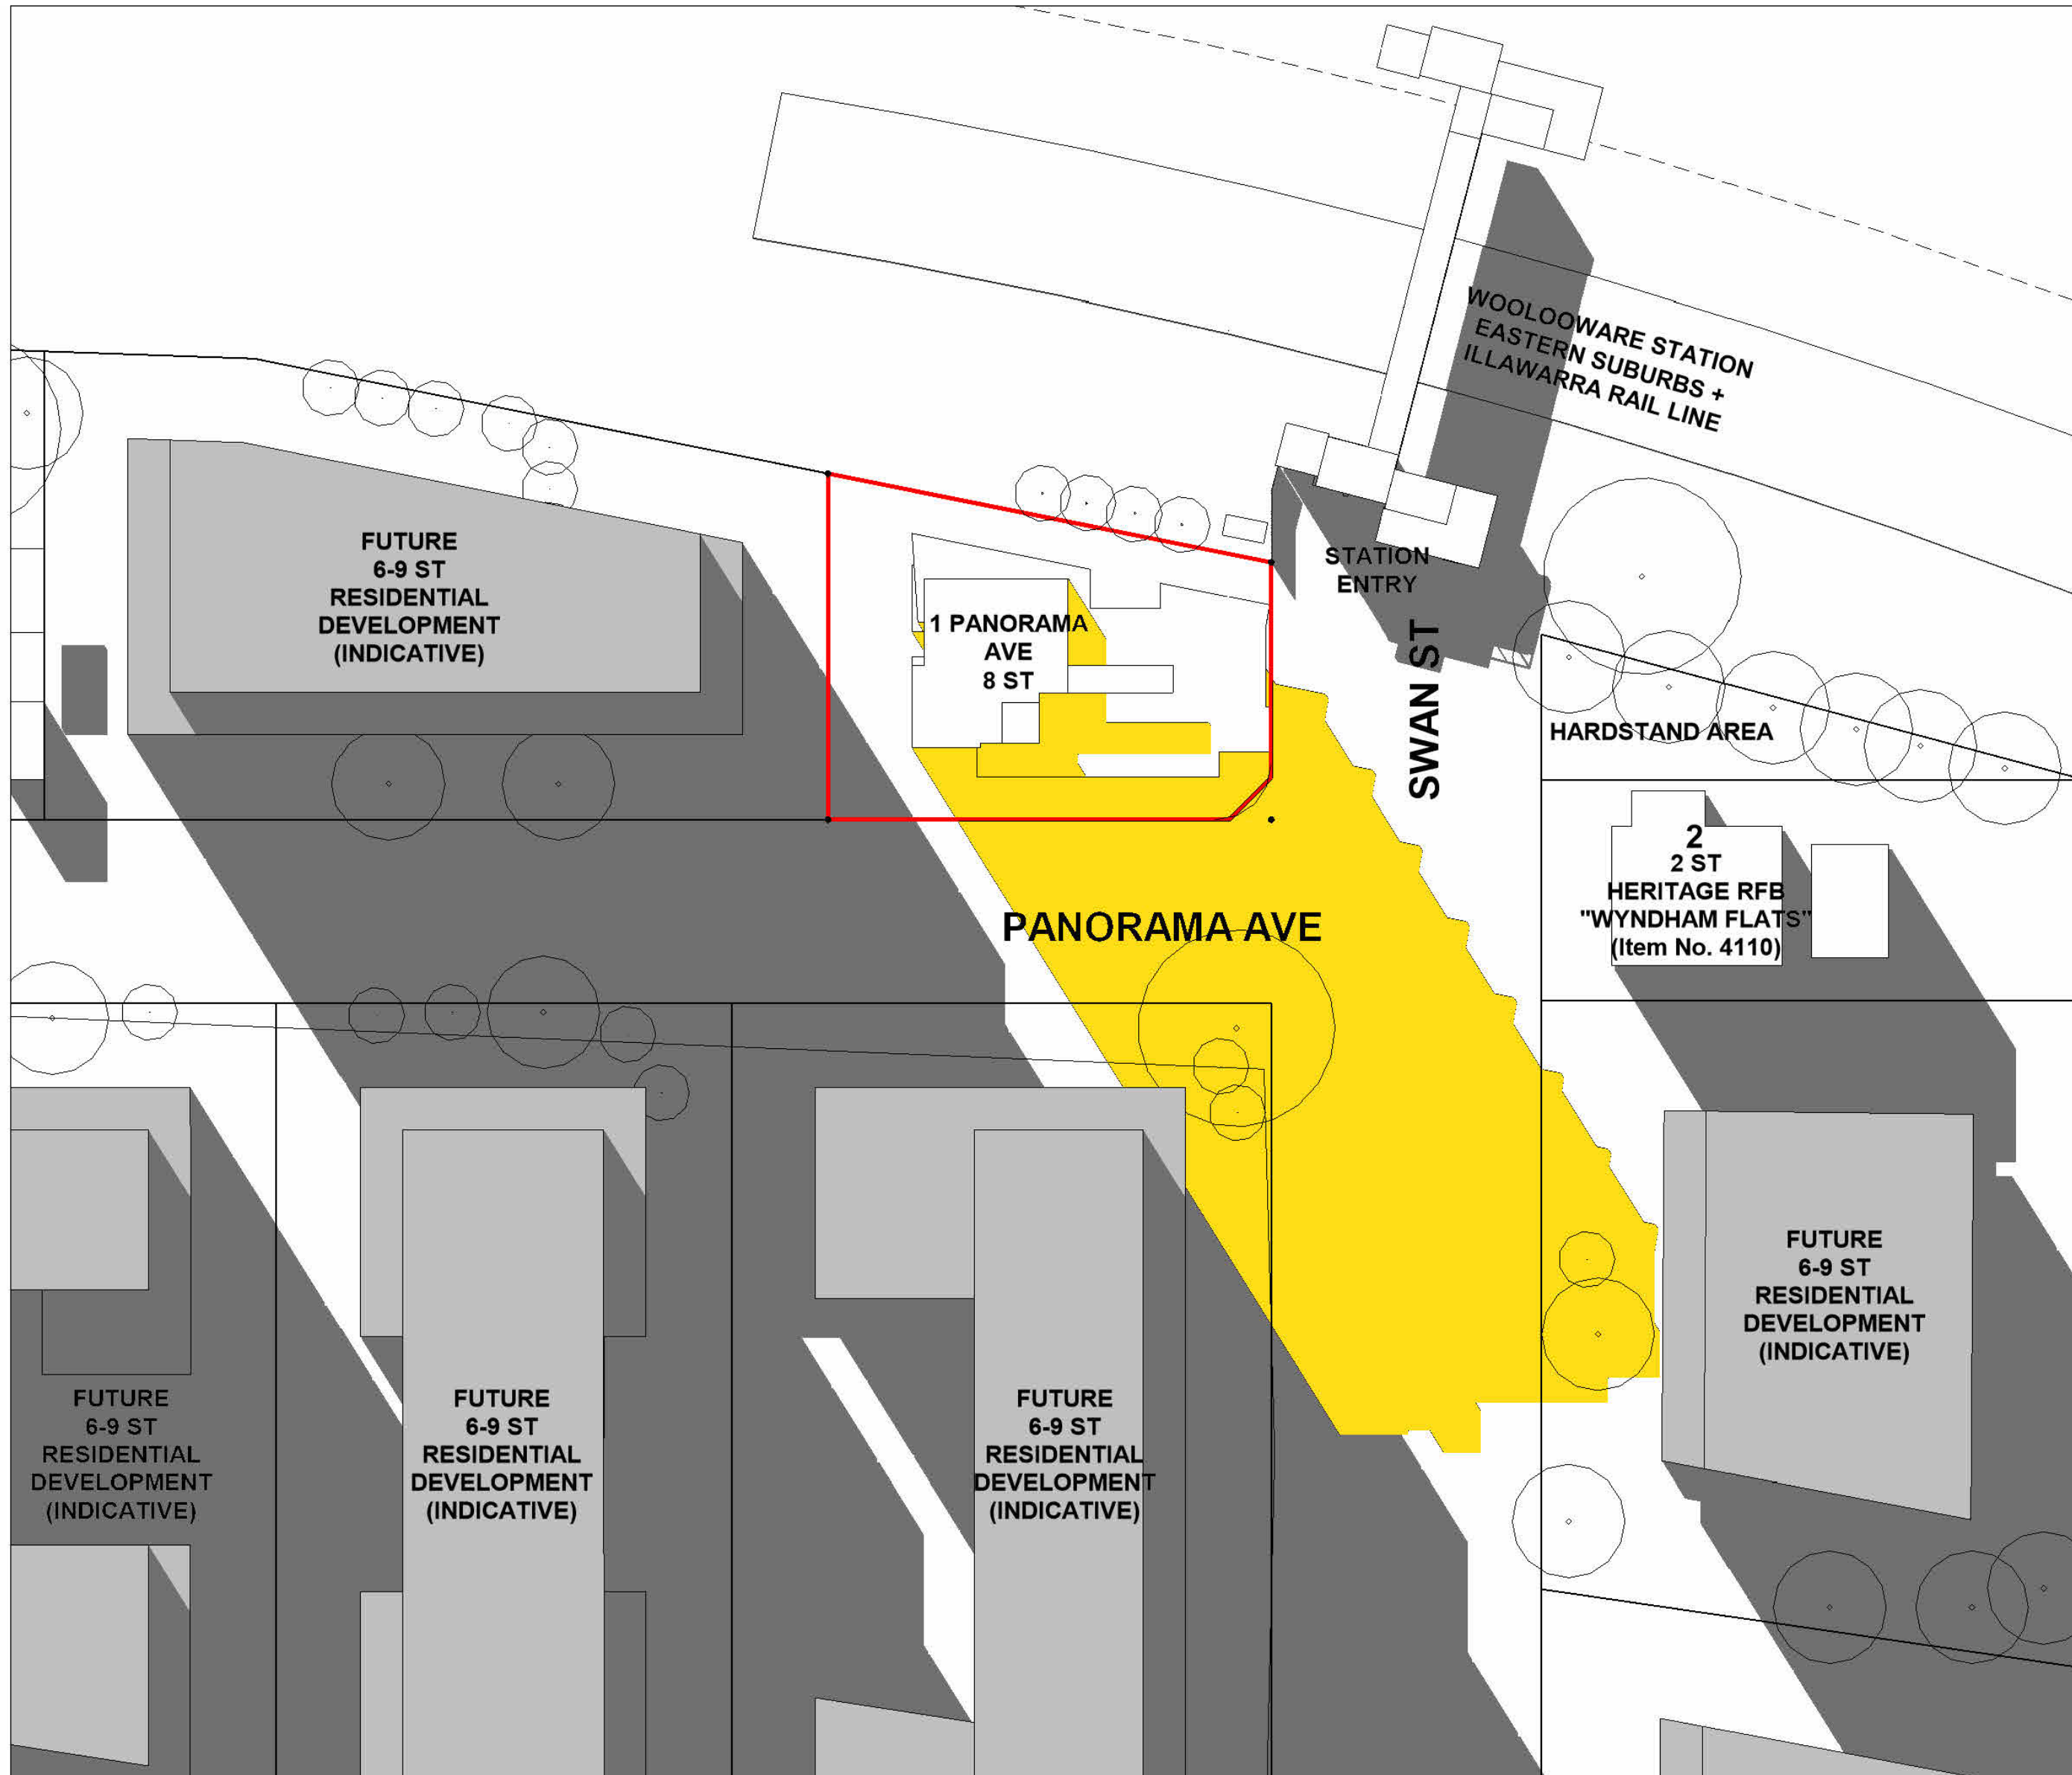

2 SHADOW ANALYSIS (FUTURE) - JUNE 2PM

issue	amendment	date	legend
A	STAGE 1 + 2 : SKETCH DESIGN	28.04.25	PROPOSED SHADOW
B	STAGE 1 + 2 : FINAL SKETCH DESIGN	28.05.25	

architect  
**stanisic architects**  
Level 10 257 Clarence Street, Sydney NSW 2000  
T (61 2) 9358 2588  
www.stanisic.com.au ABN 11002633481  
NSW ARB Frank Stanisic 4480

client  
  
Pacific Community Housing

north

project  
**AFFORDABLE RENTAL HOUSING  
1 PANORAMA AVE WOOLLOOWARE**

checked FS / JN drawing  
drawn JT issue  
project no 24 010 drawing no

scale NTS

scale bar


**B**

**DA 512**

28/05/2025 4:06:51 PM

do not scale from drawings. the layout shown and the areas noted on this drawing are indicative only. layouts are to be read in conjunction with floor plans, elevations + sections.




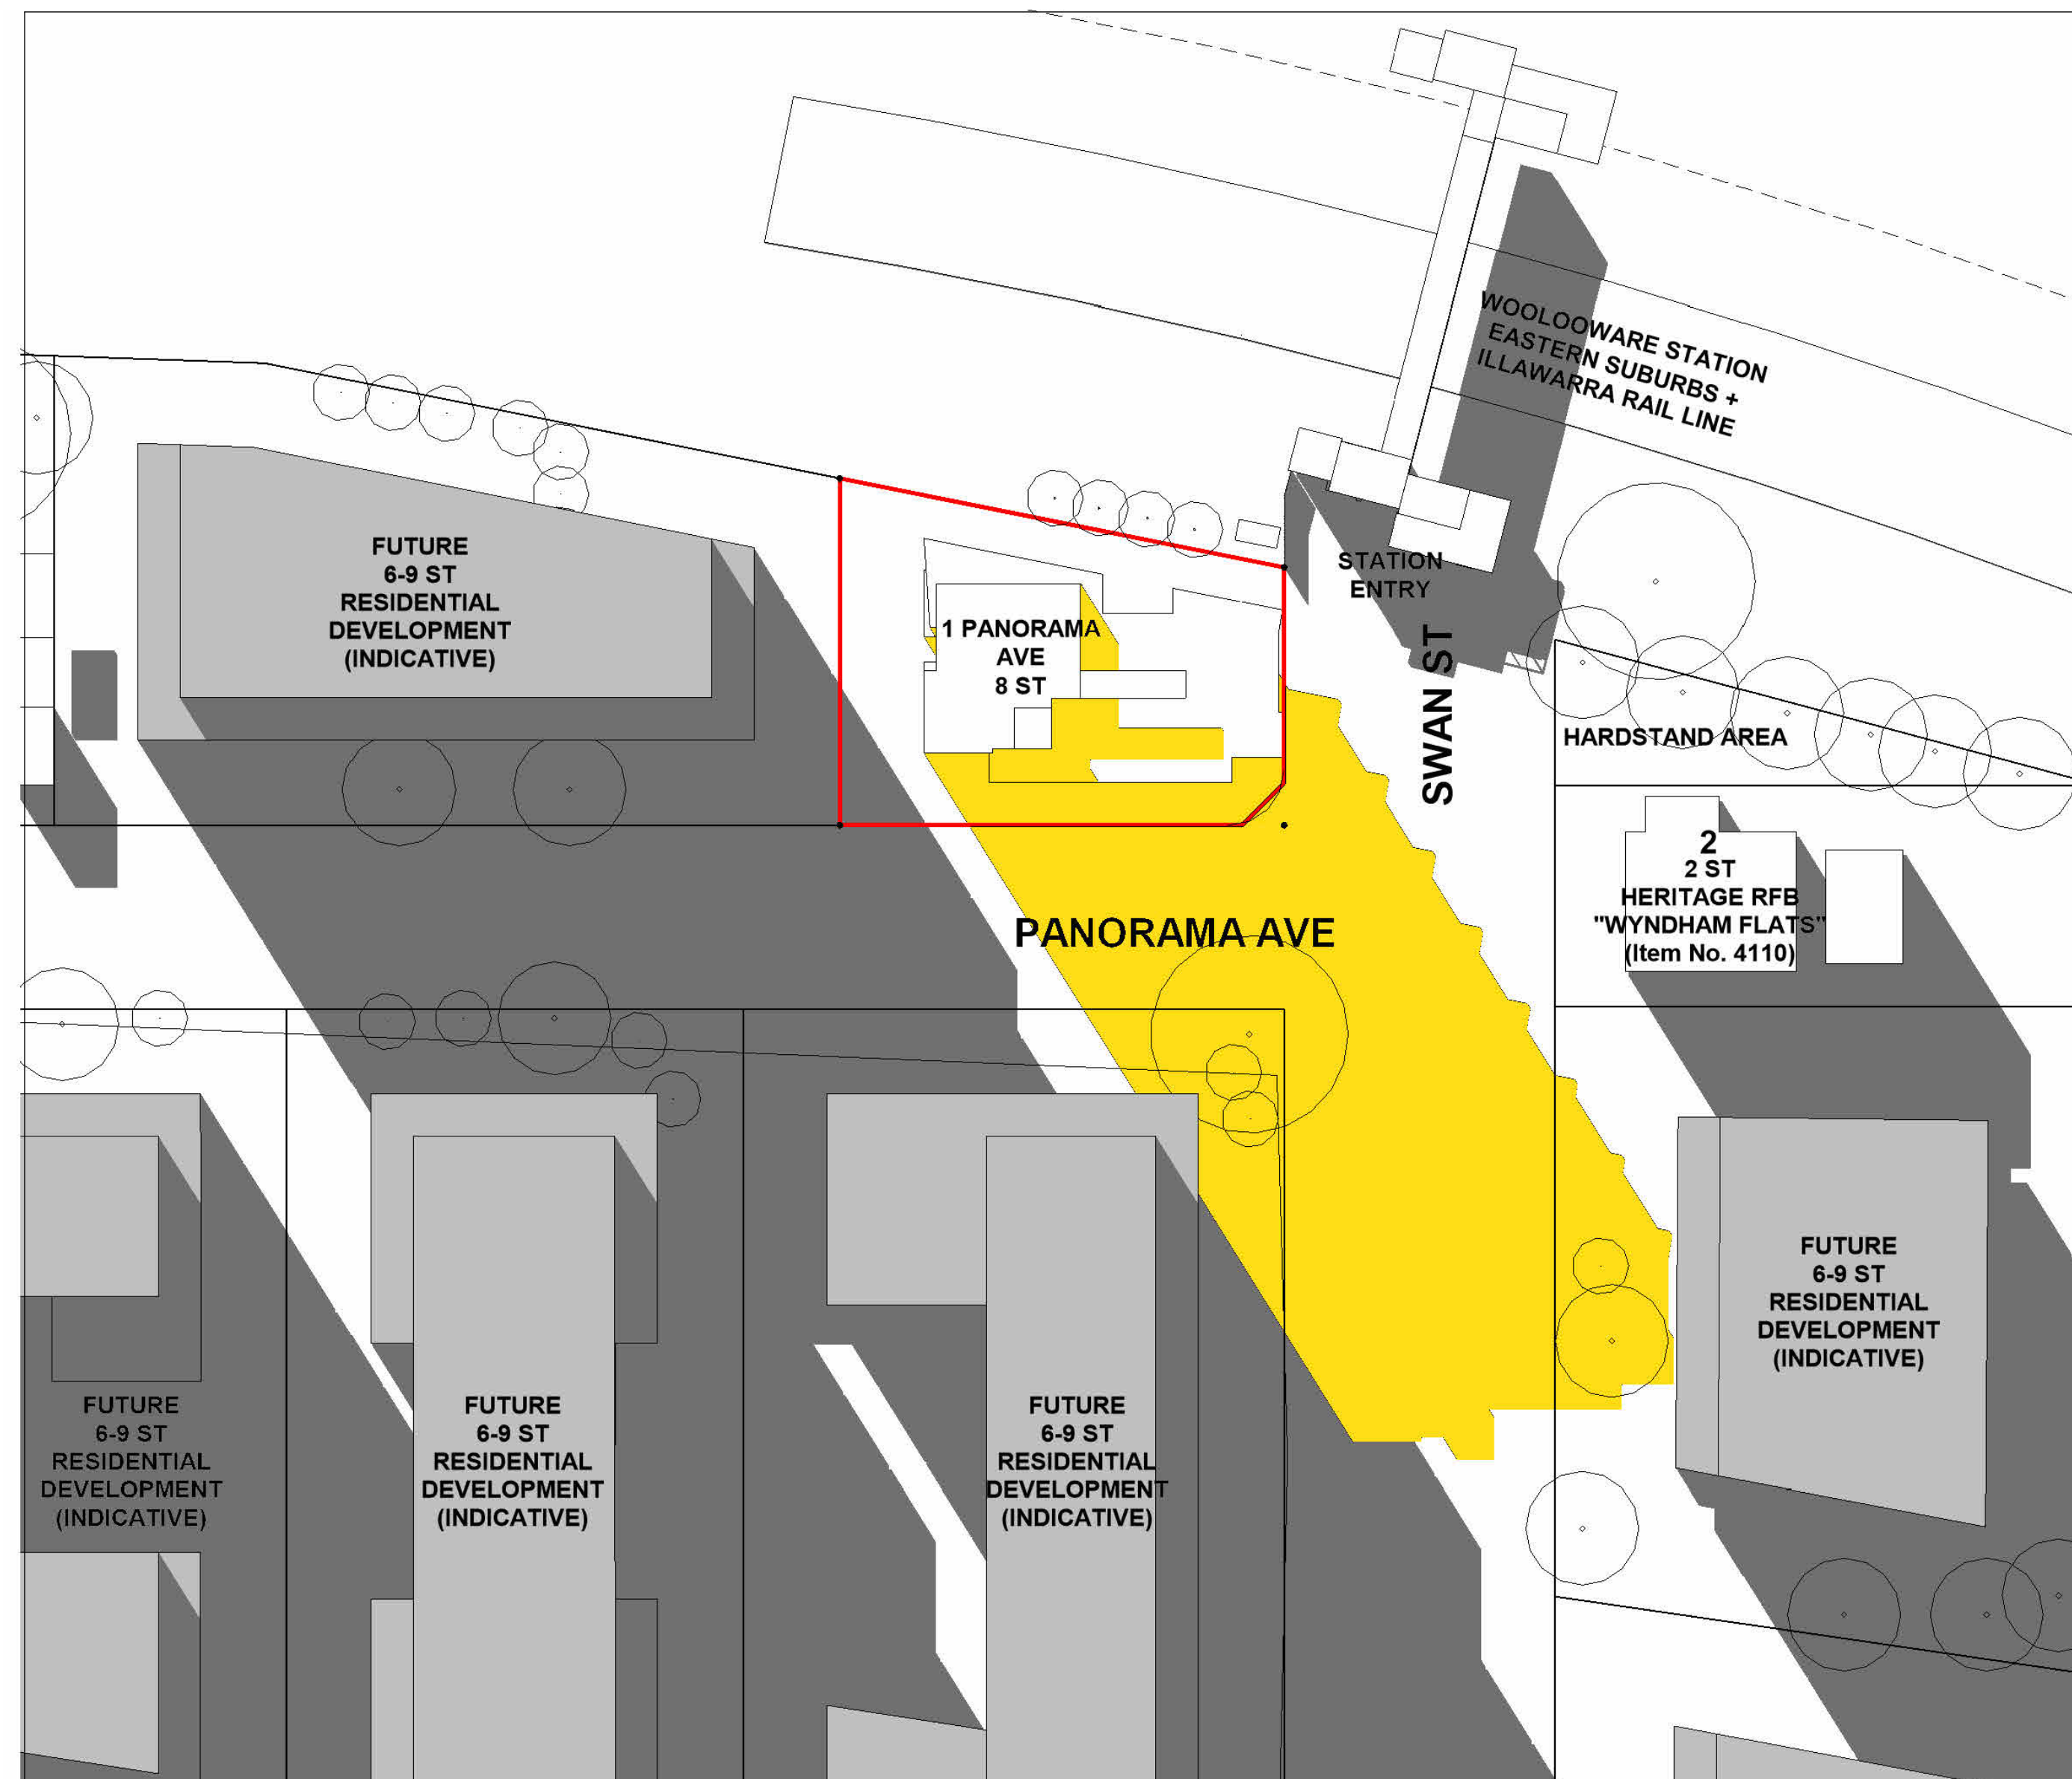


1

issue		amendment	date	legend	architect		north		tn		project		AFFORDABLE RENTAL HOUSING	
A	STAGE 1 + 2 : SKETCH DESIGN		28.04.25	<div><div></div>PROPOSED SHADOW</div>	stanisic architects		Level 10 257 Clarence Street, Sydney NSW 2000 T (61 2) 9358 2588 www.stanisic.com.au ABN 11002633481 NSW ARB Frank Stanisic 4480				checked		1 PANORAMA AVE WOOLLOOWARE	
B	STAGE 1 + 2: FINAL SKETCH DESIGN		28.05.25		client				drawing		FS / JN		SHADOW DIAGRAMS - FUTURE (WINTER SOLSTICE) - SHEET 4	
					Pacific Community Housing		scale		NTS		drawn		issue	
							scale bar		project no		drawing no		B	
									24 010				DA 513	
do not scale from drawings.					the layout shown and the areas noted on this drawing are indicative only. layouts are to be read in conjunction with floor plans, elevations + sections.									




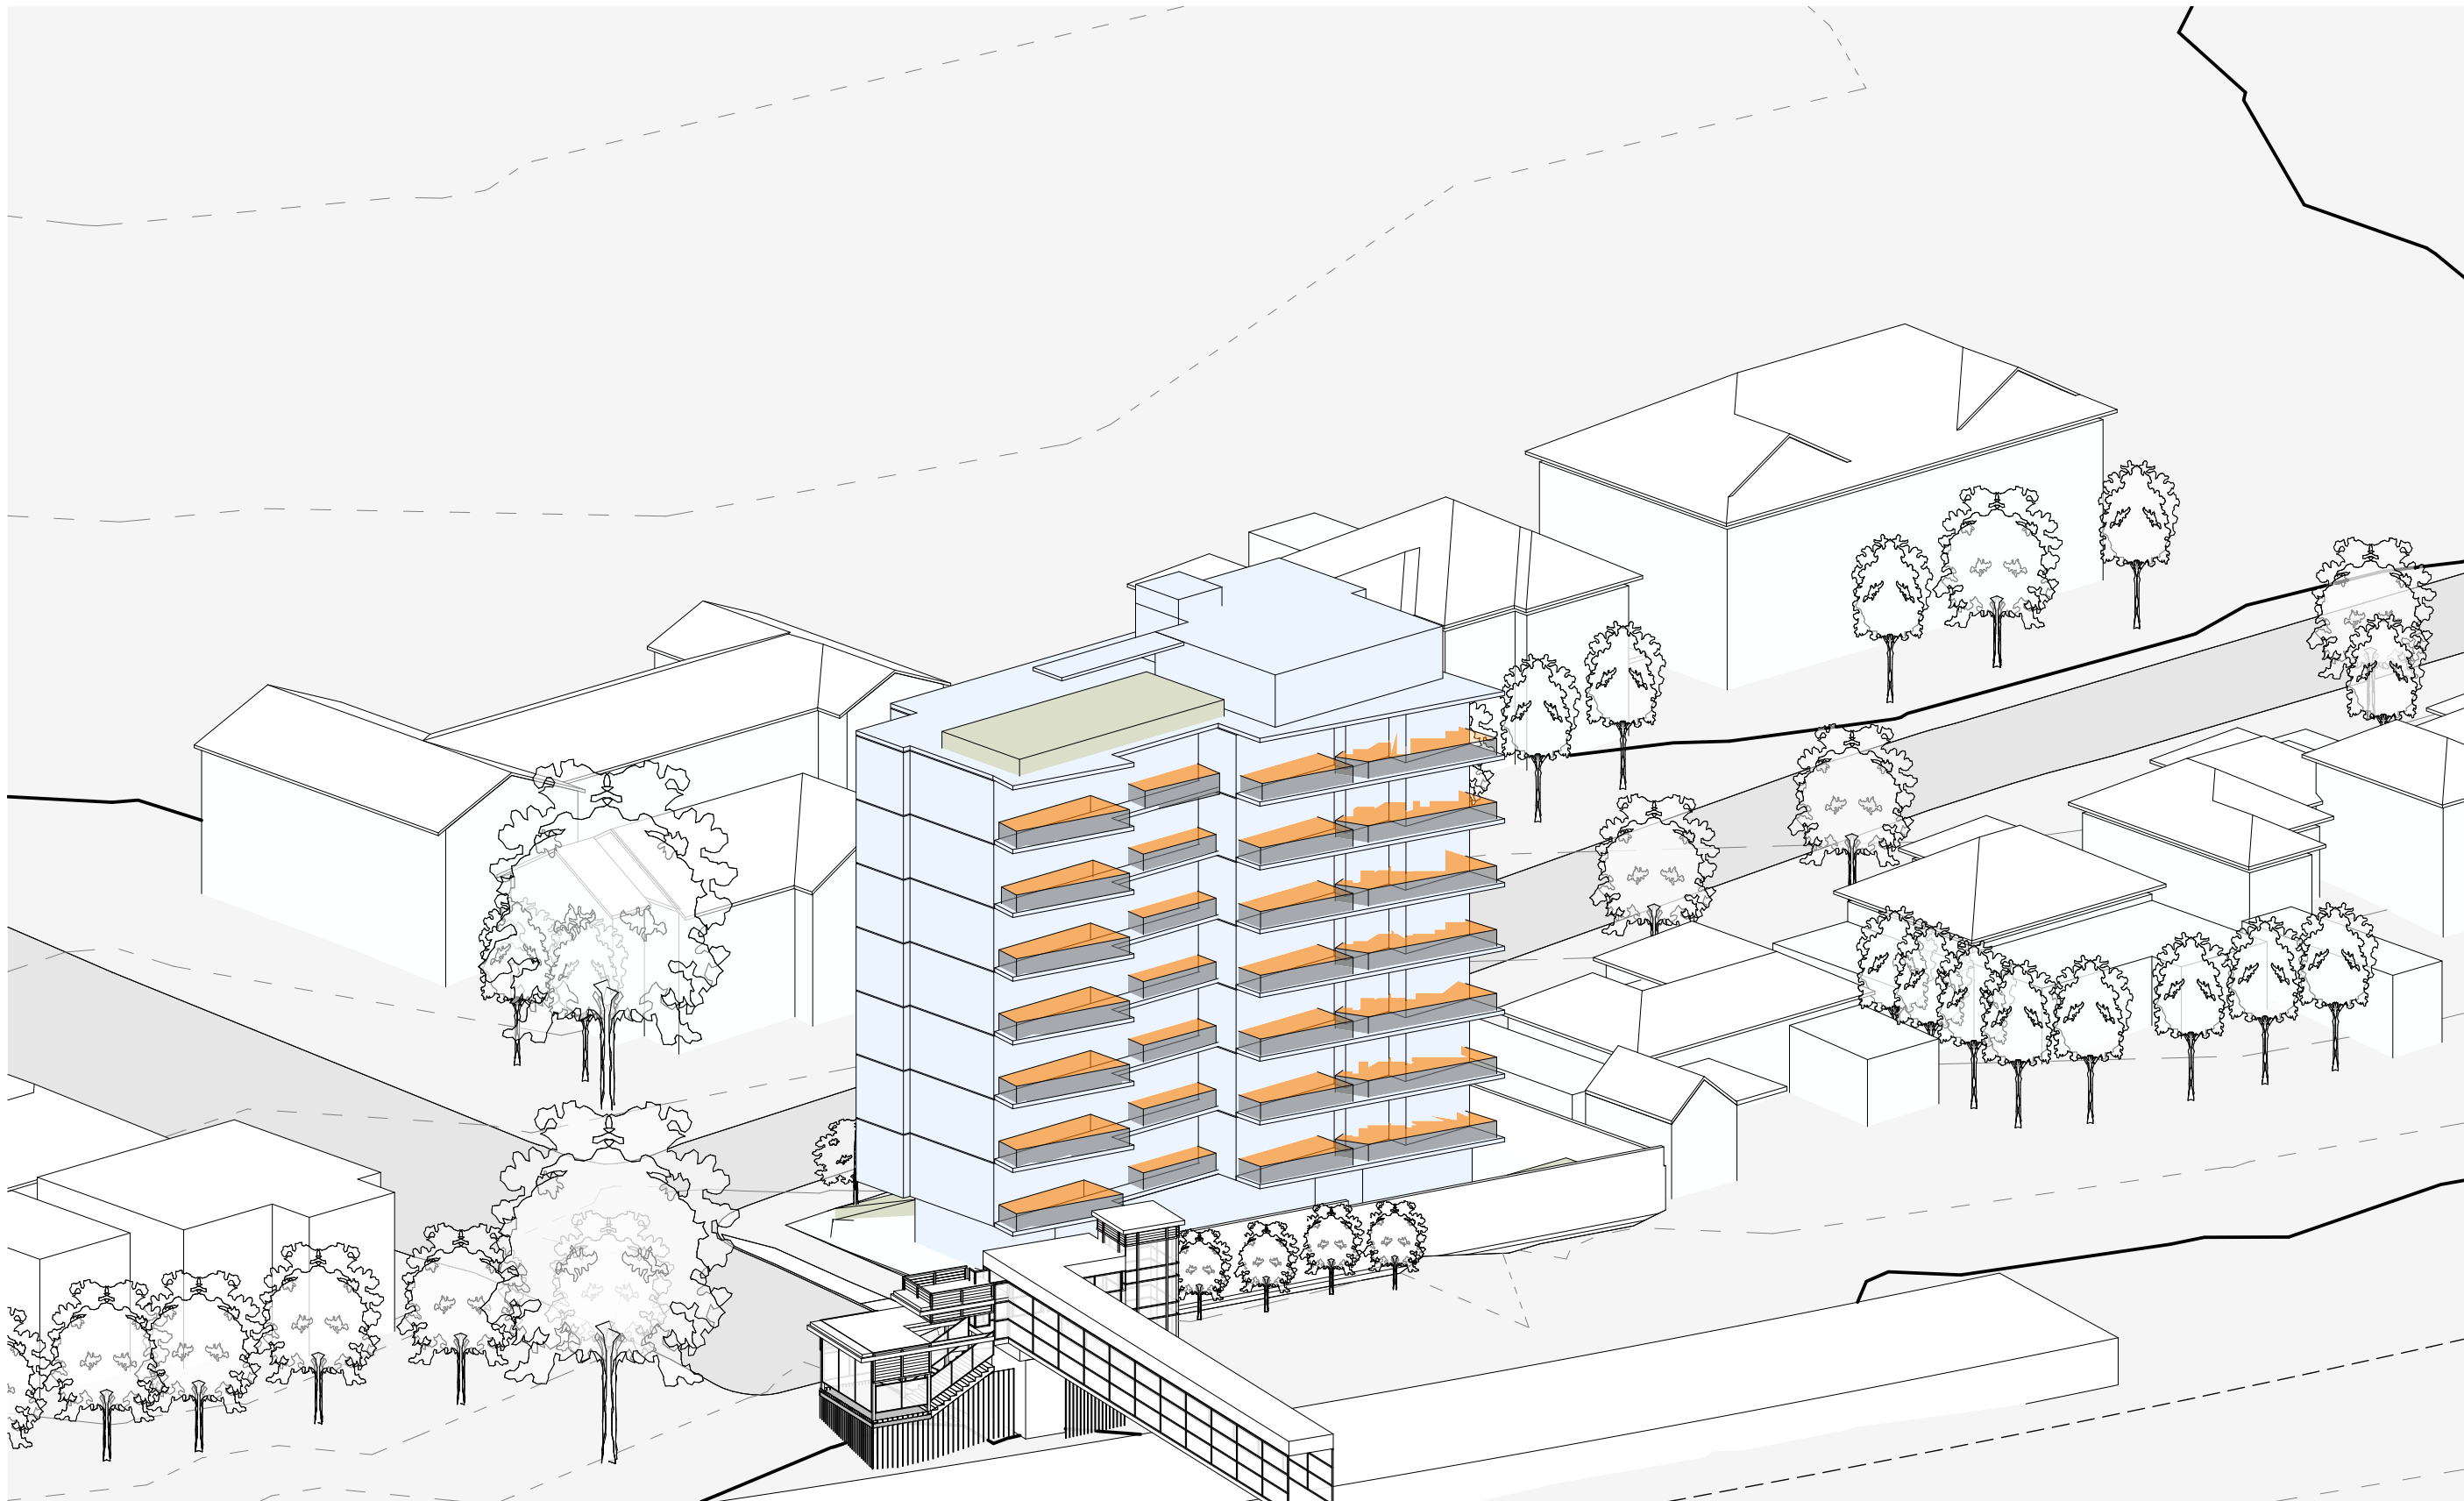


1 SUN EYE VIEW 9AM

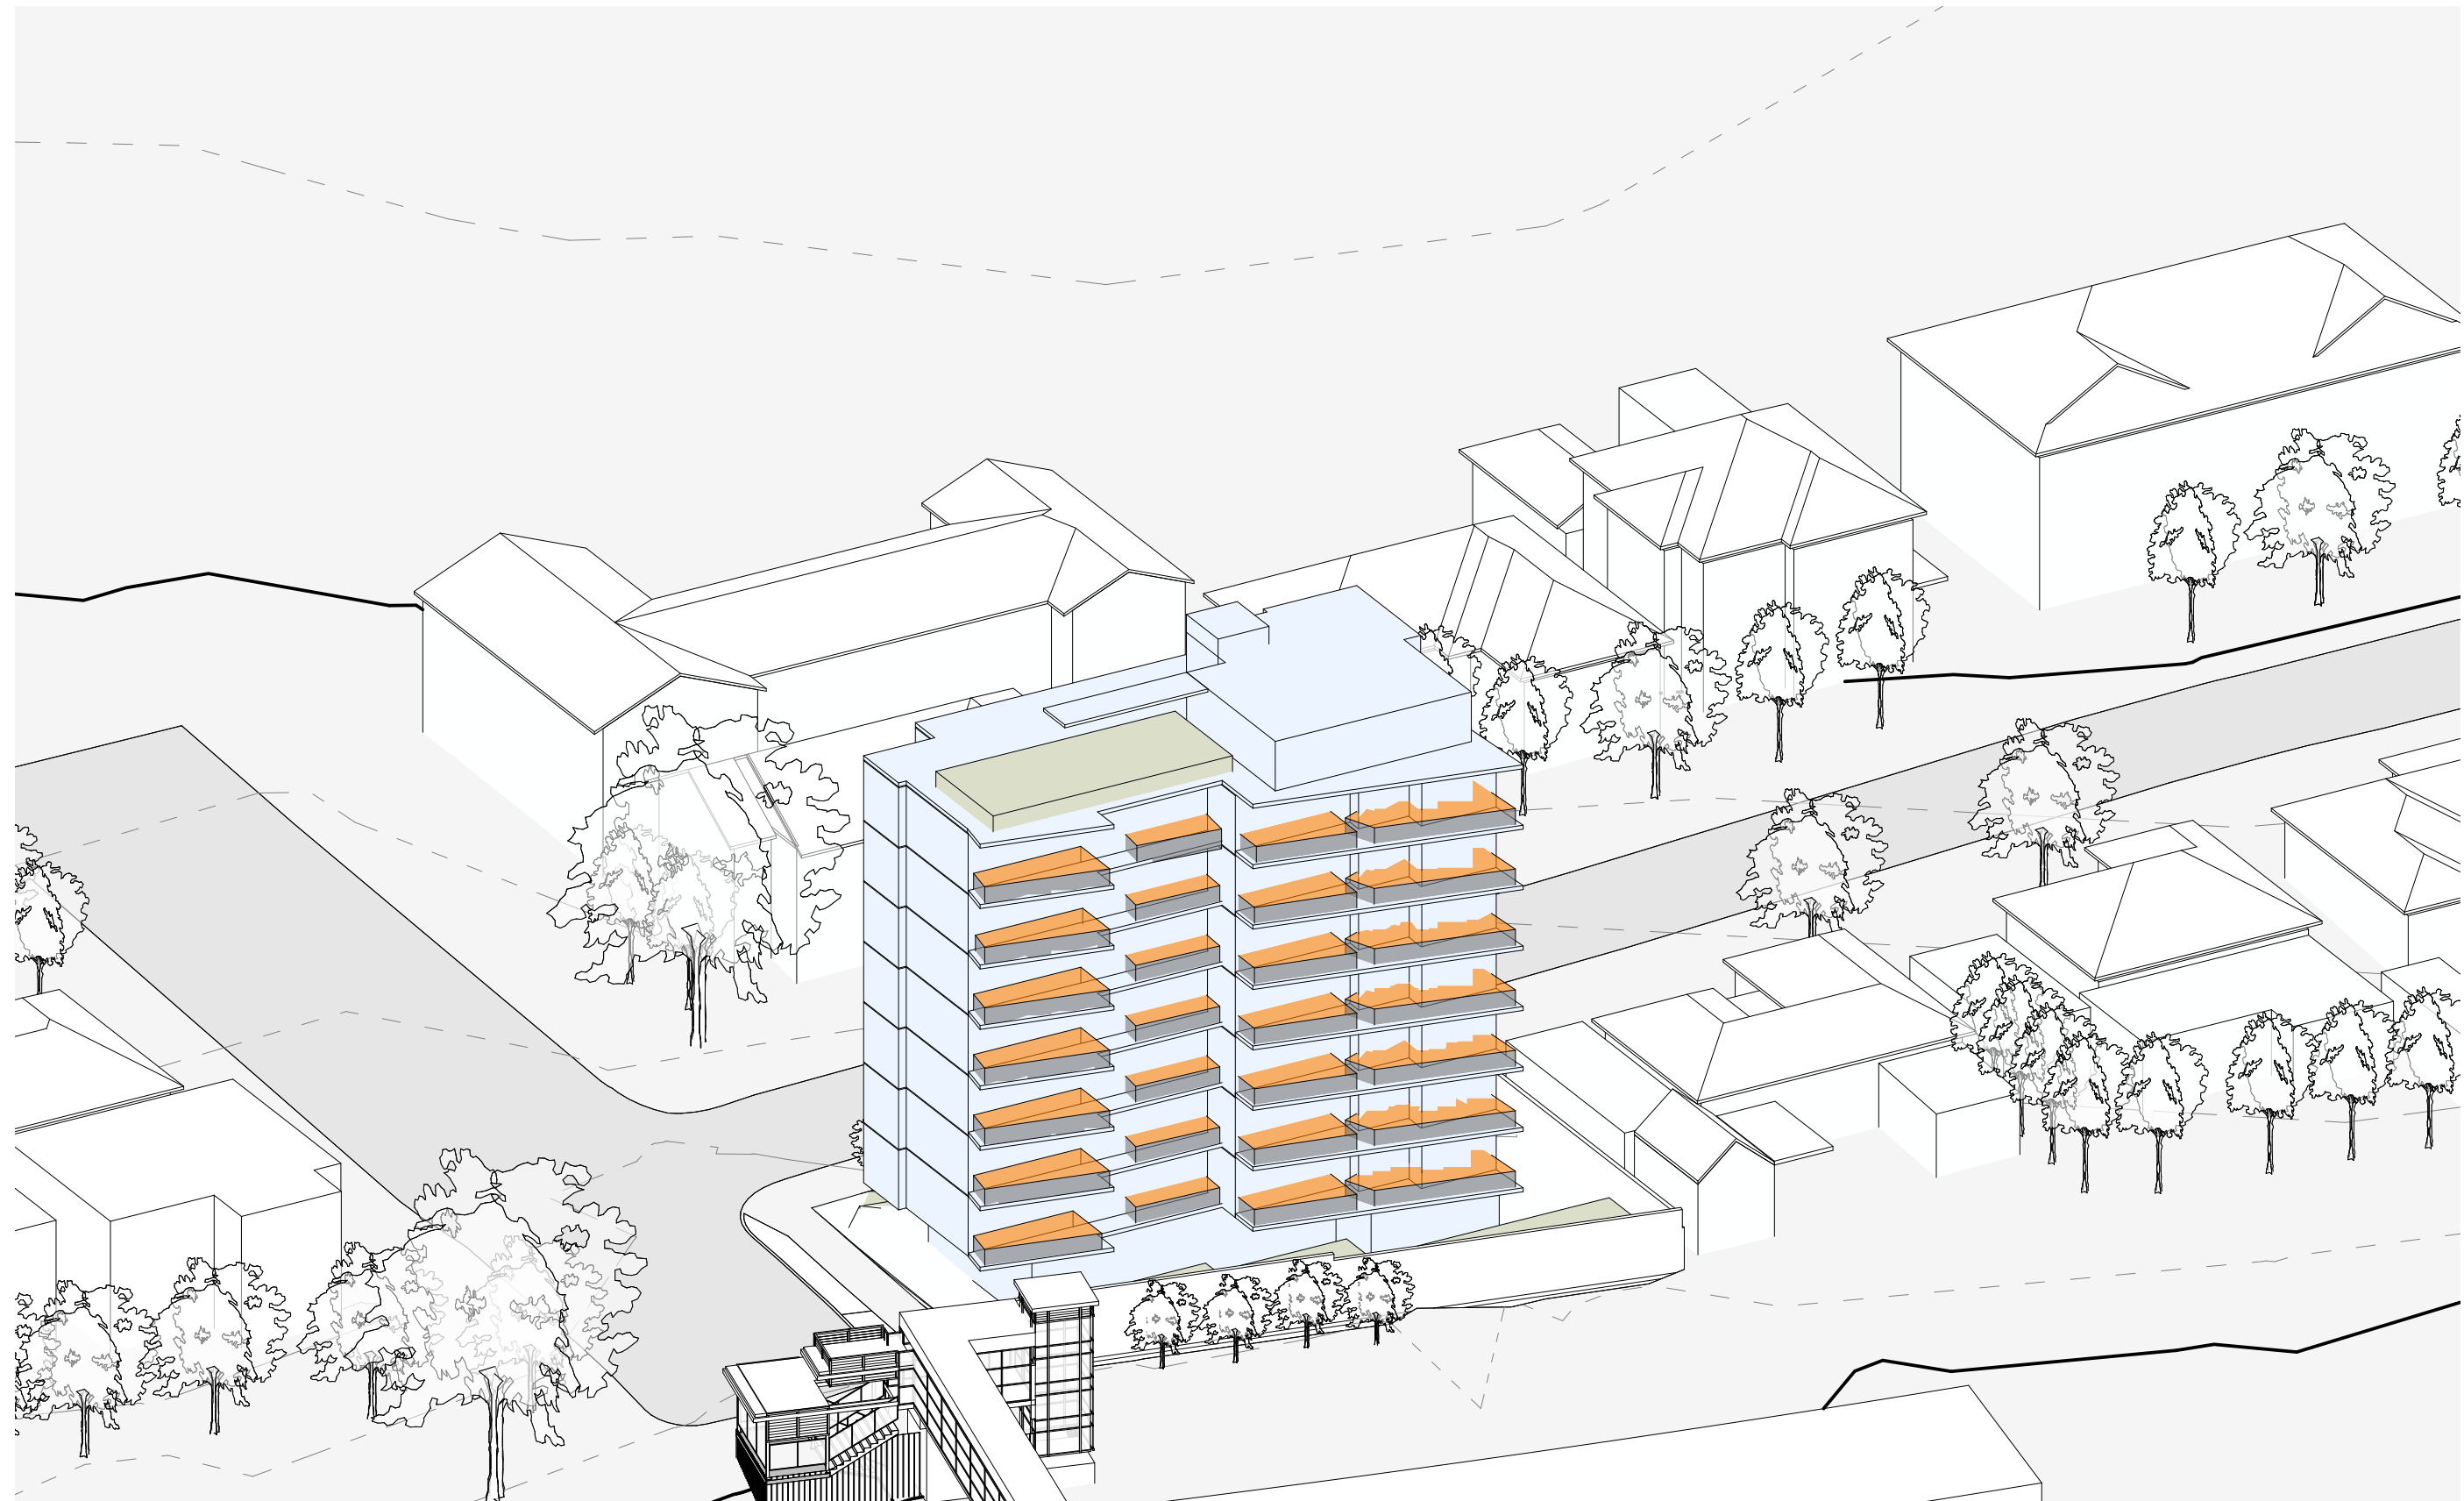

2 SUN EYE VIEW 10AM

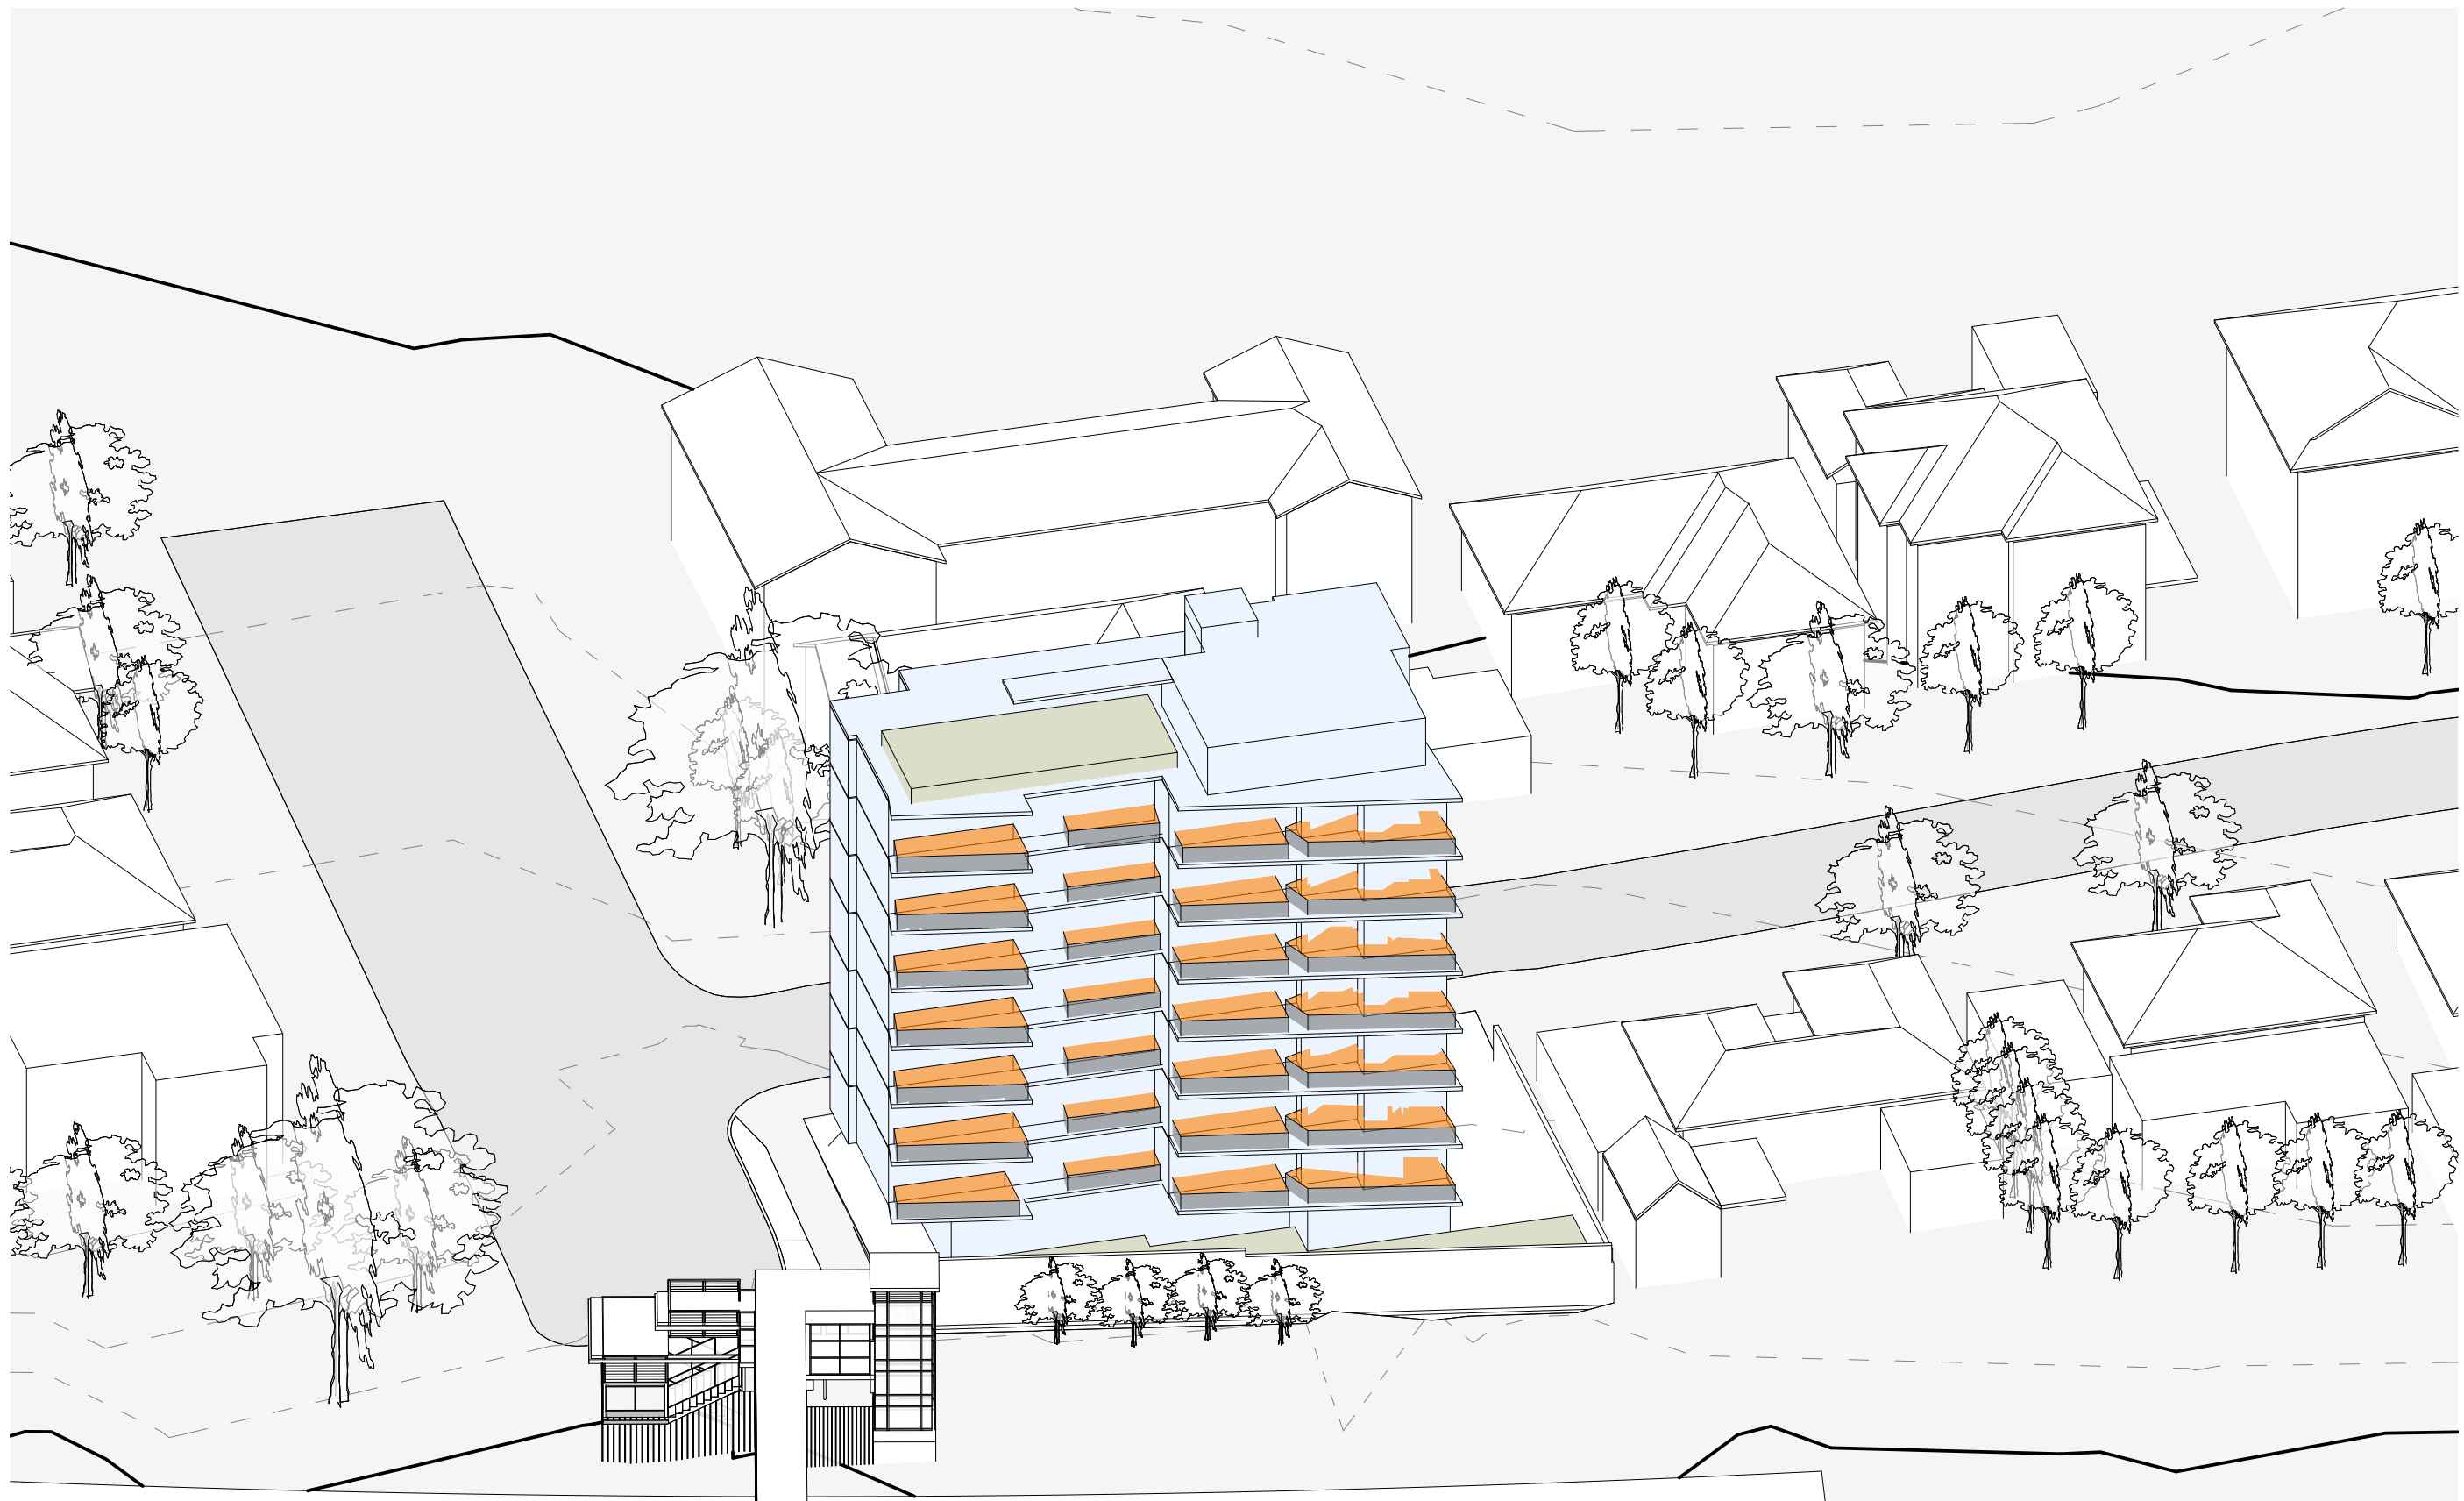

3 SUN EYE VIEW 11PM

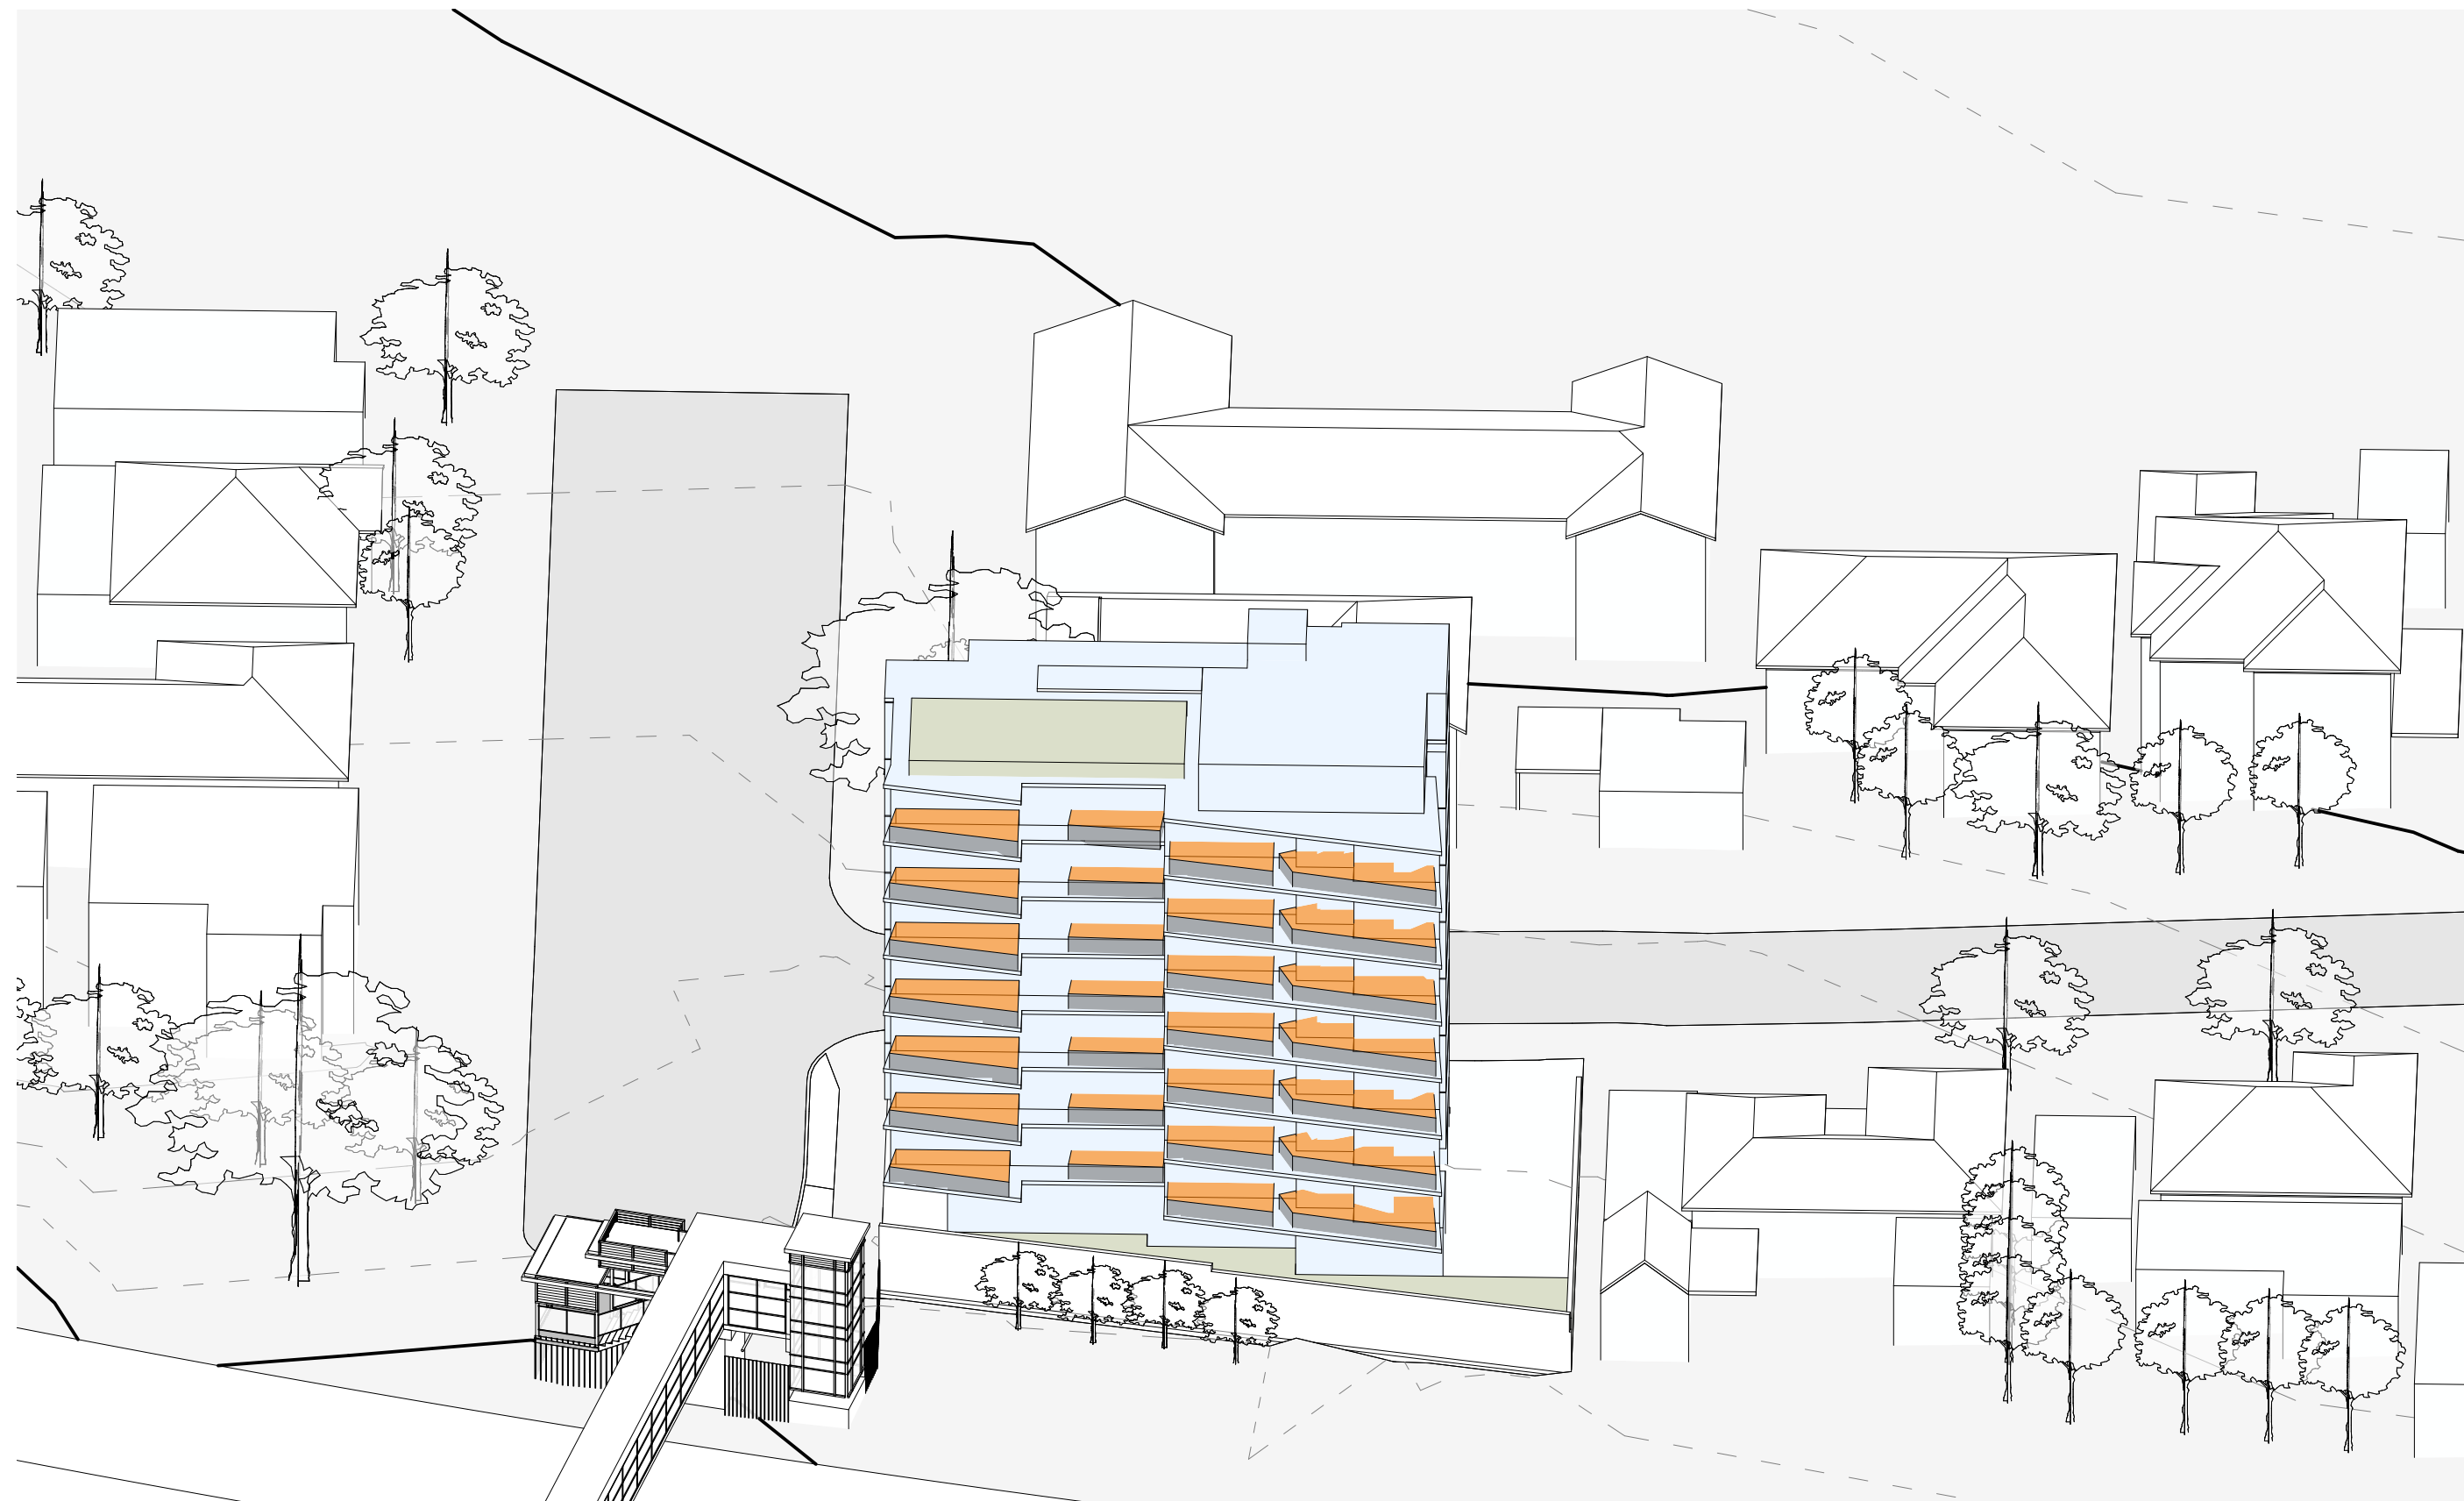

4 SUN EYE VIEW 12PM

issue	amendment	date	legend
A	STAGE 1 + 2 : SKETCH DESIGN	28.04.25	PLANE MEASURED AT 1M ABOVE FLOOR LEVEL - PRIVATE OPEN SPACE
B	STAGE 1 + 2 : FINAL SKETCH DESIGN	28.05.25	PLANE MEASURED AT 1M ABOVE FLOOR LEVEL - COMMUNAL OPEN SPACE

architect  
**stanisic architects**  
Level 10 257 Clarence Street, Sydney NSW 2000  
T (61 2) 9358 2588  
www.stanisic.com.au ABN 11002633481  
NSW ARB Frank Stanisic 4480

client  
  
Pacific Community Housing

project  
**AFFORDABLE RENTAL HOUSING  
1 PANORAMA AVE WOOLLOOWARE**

checked FS drawing  
**SUN EYE VIEWS - WINTER SOLSTICE  
- SHEET 1**

drawn JN issue  
**B**

project no 24 010 drawing no  
**DA 601**

do not scale from drawings.  
the layout shown and the areas noted on this drawing are indicative only. layouts are to be read in conjunction with floor plans, elevations + sections.