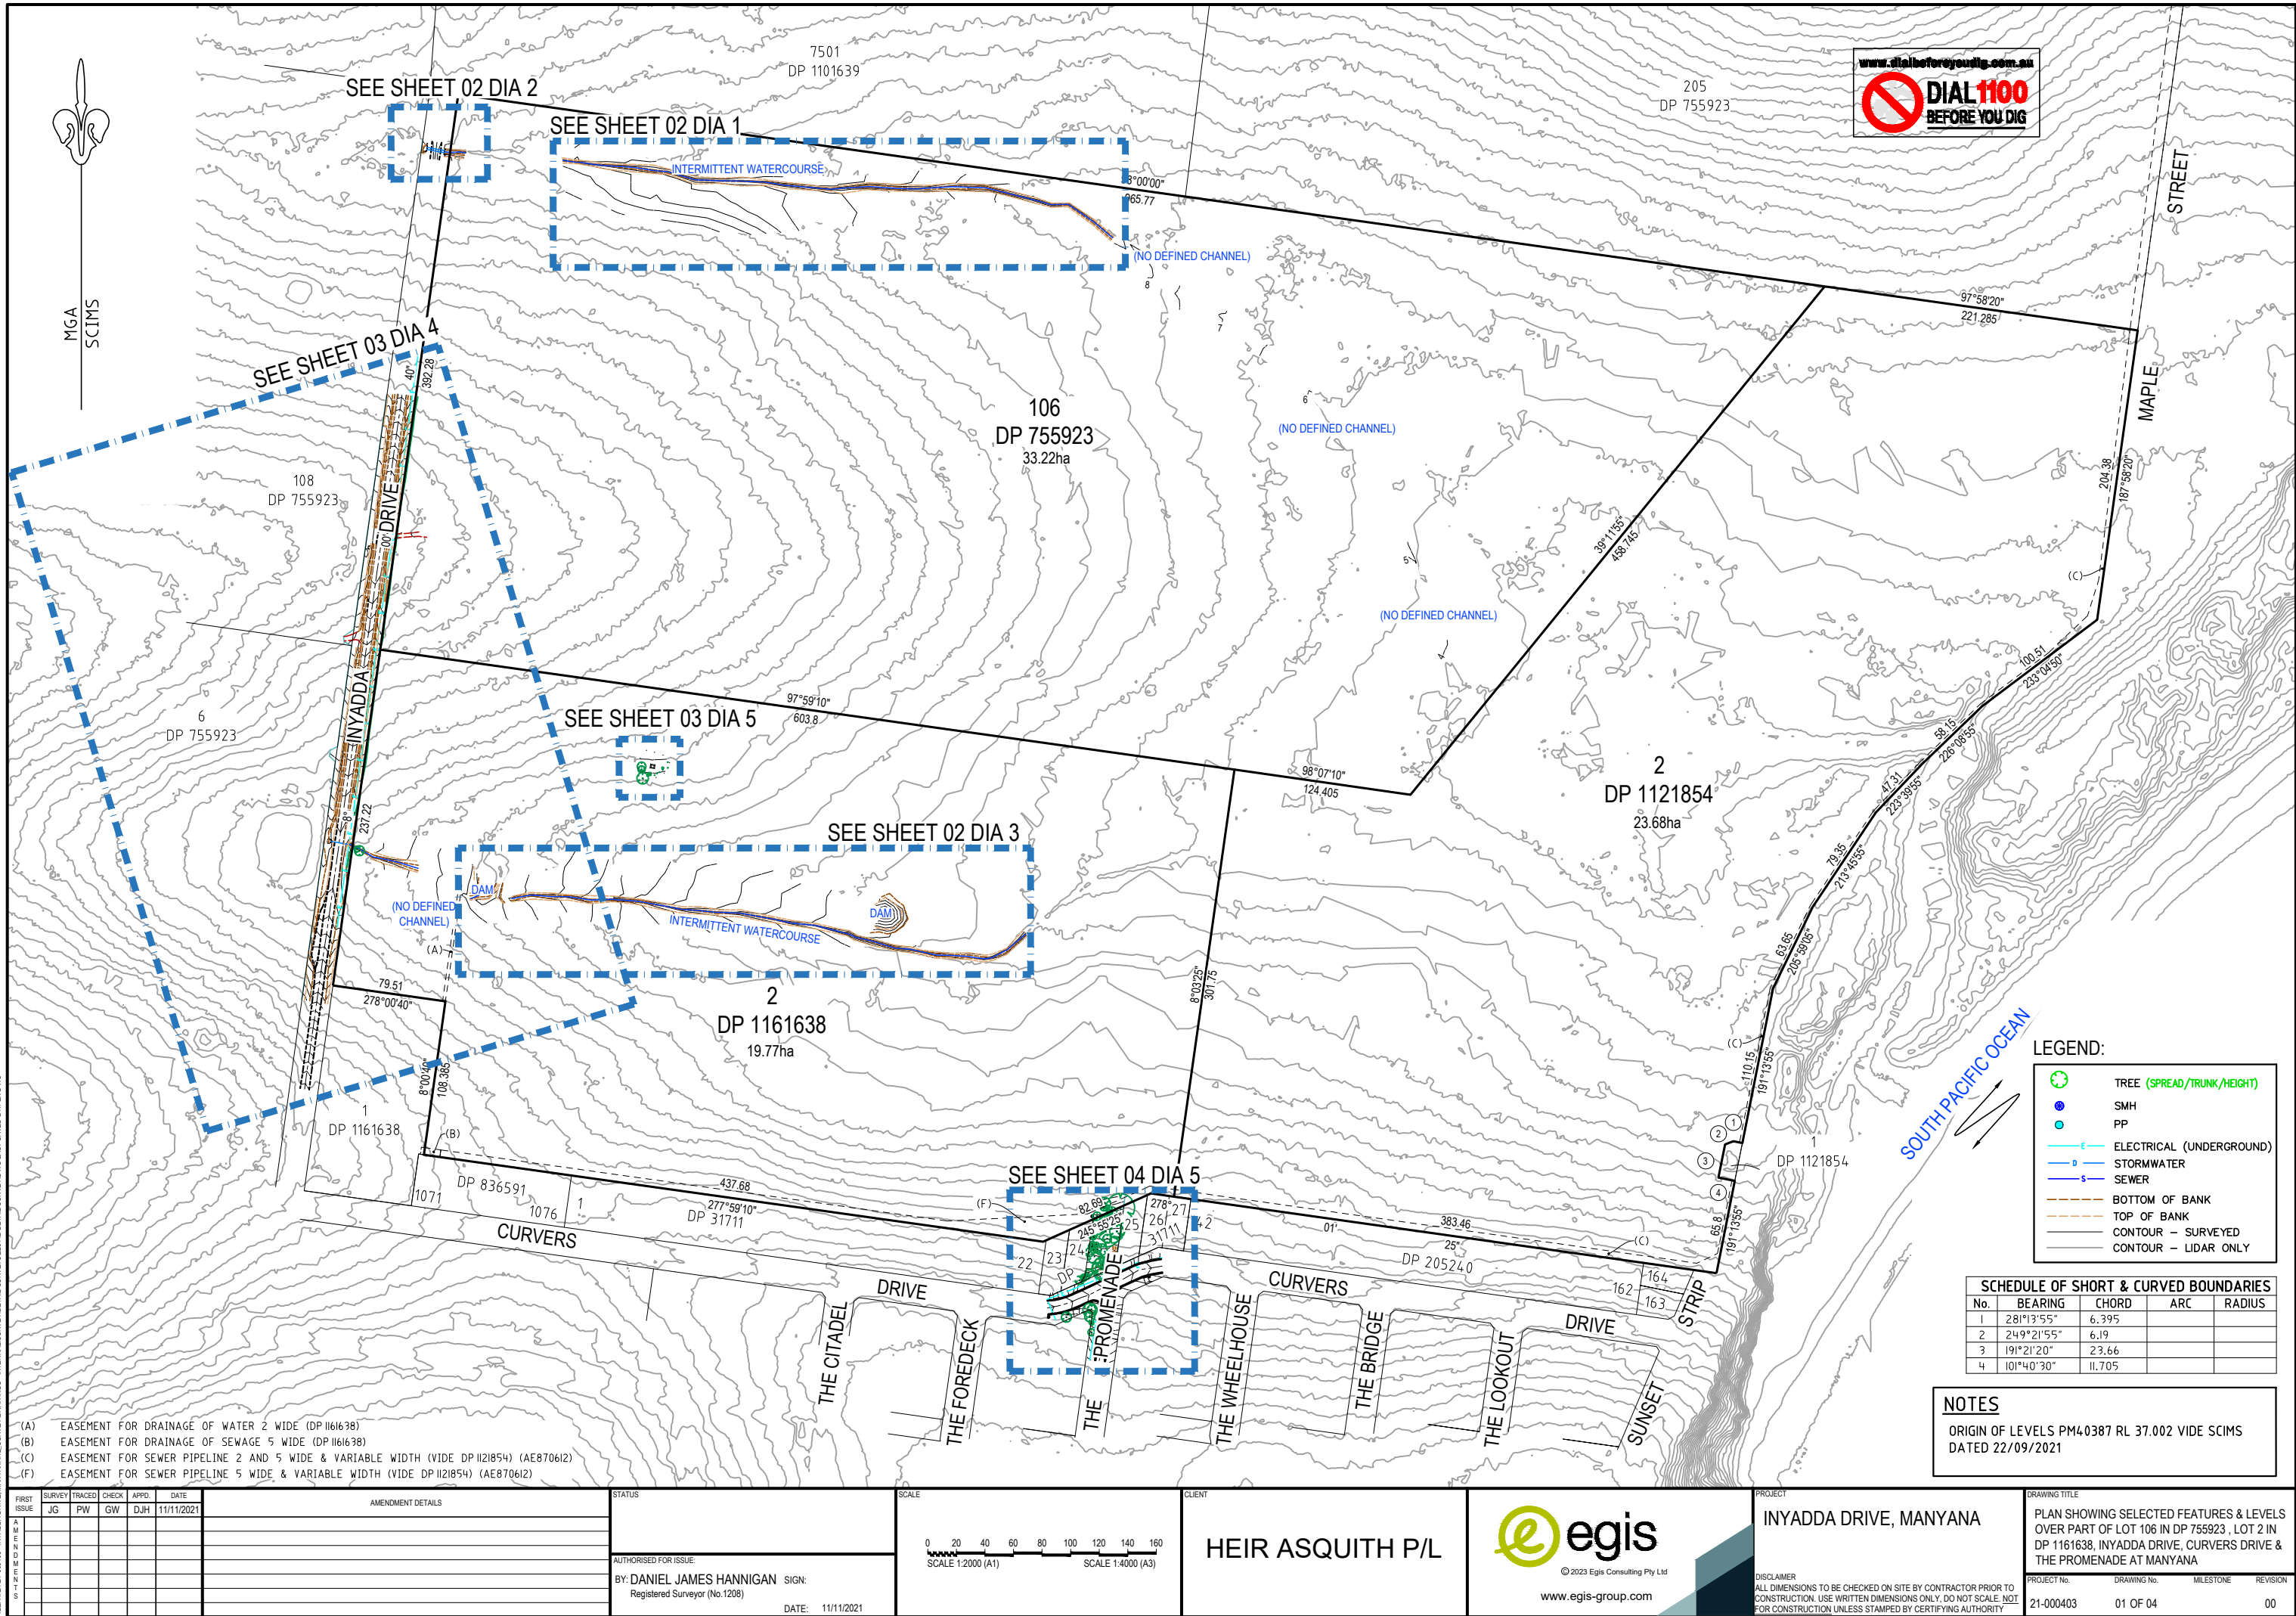


FILE H12121-00043 - INYADDA DRIVE, MANYANA L2 SURVEY DRAWINGS - INTERNAL SURVEY DETAIL SURVEY 22/01/2021 DETAIL SURVEY Dwg LAST SAVED BY PENG WU



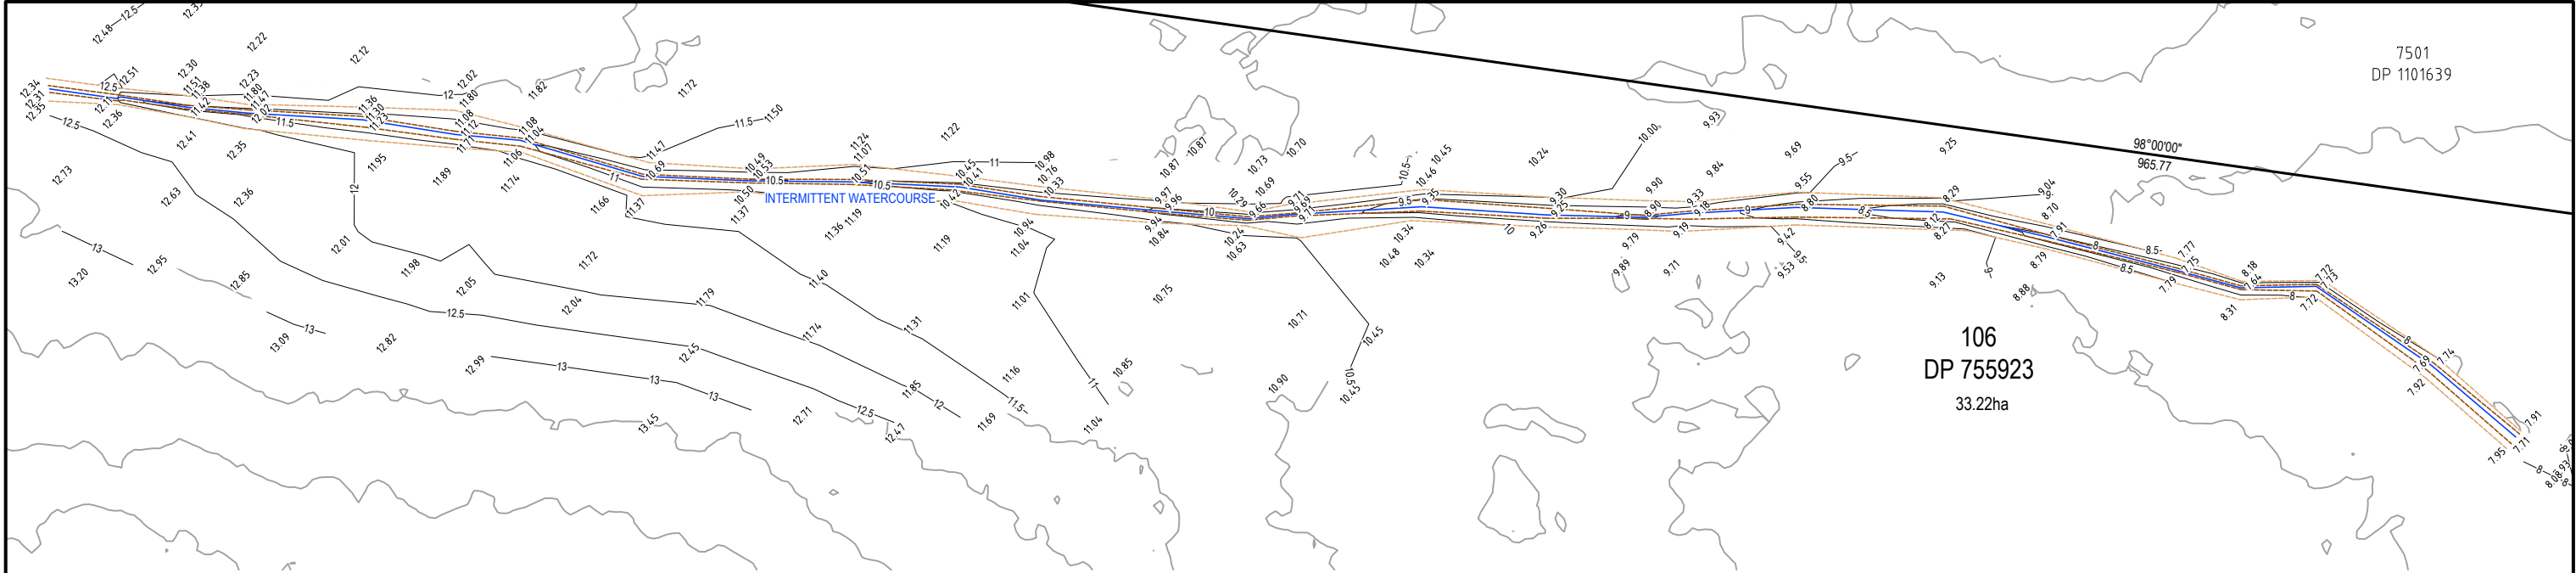


DIAGRAM 1
SCALE 1:500

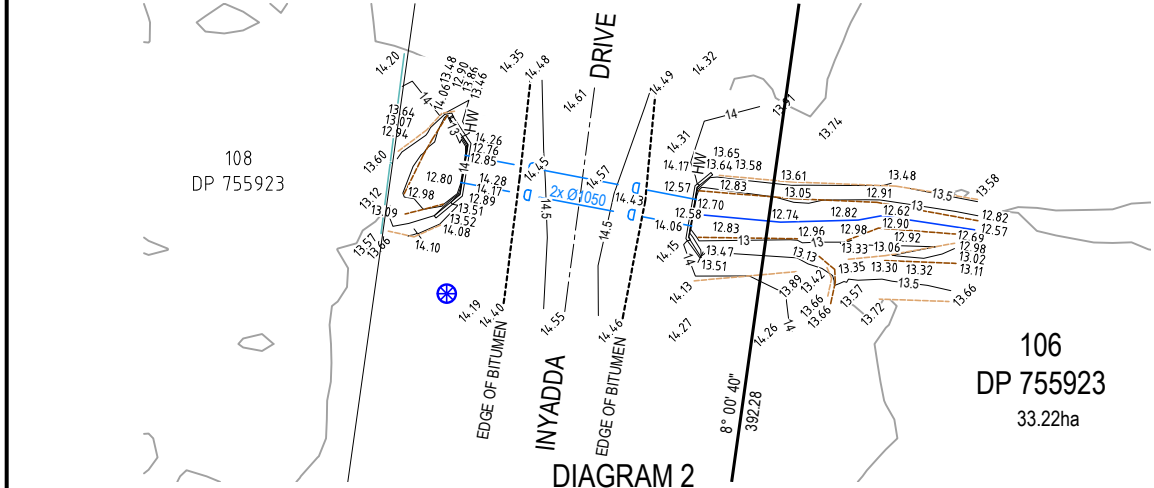


DIAGRAM 2
SCALE 1:200

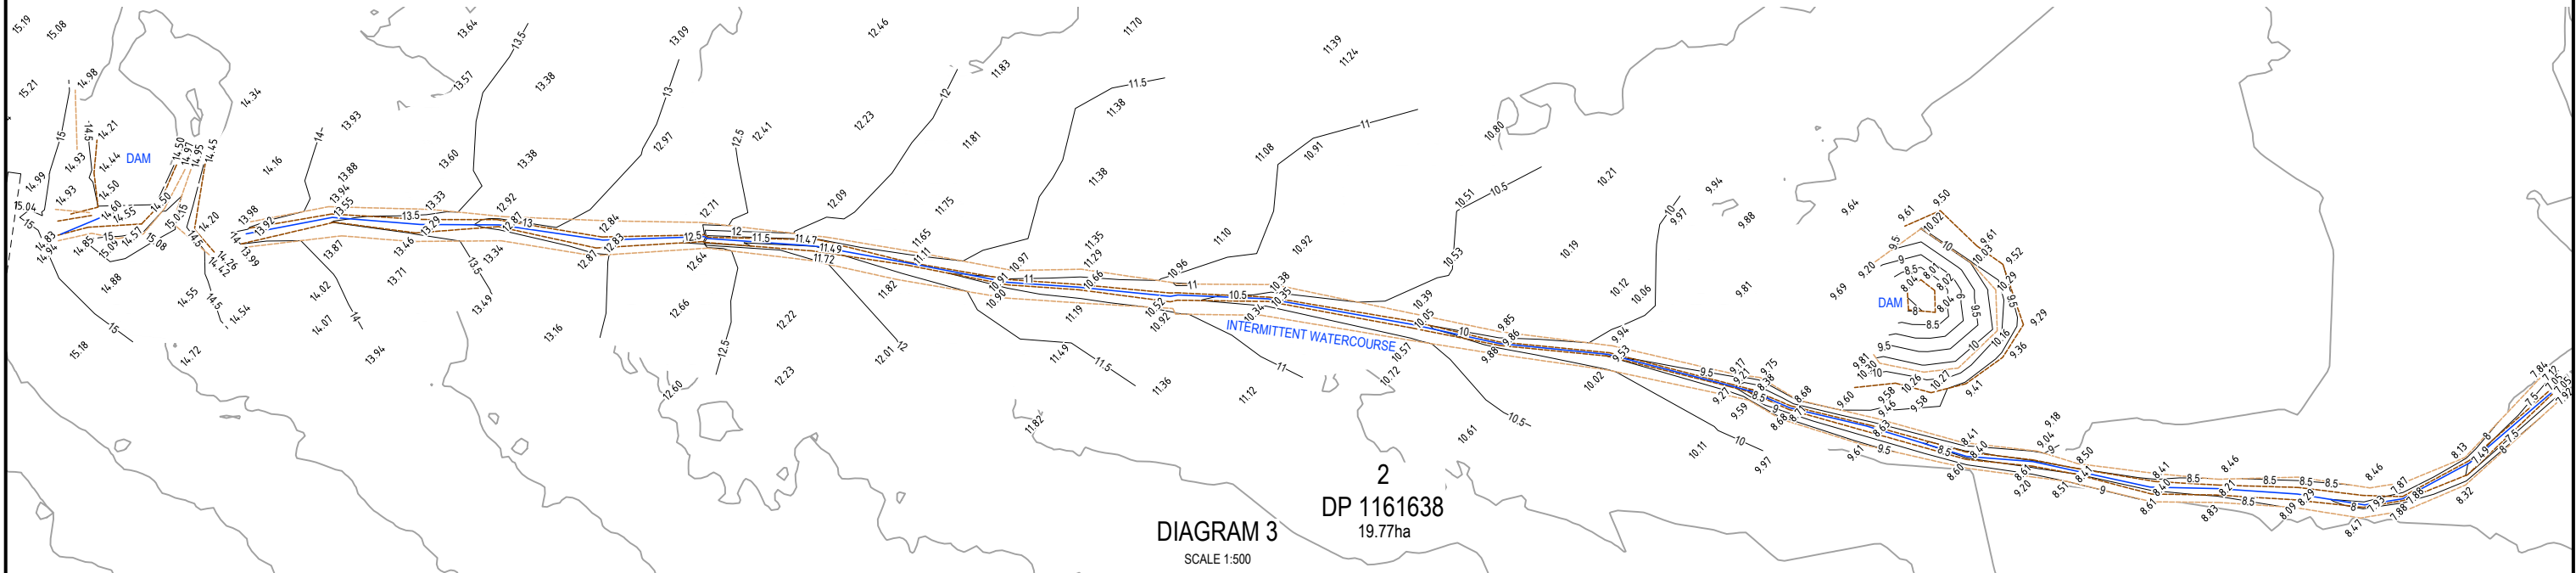


DIAGRAM 3
SCALE 1:500

AMENDMENT DETAILS						STATUS		SCALE		CLIENT		PROJECT		DRAWING TITLE	
FIRST ISSUE	JG	PW	GW	DJH	11/11/2021			0 5 10 15 20 25 30 35 40 SCALE 1:500 (A1) SCALE 1:1000 (A3)		HEIR ASQUITH P/L		INYADDA DRIVE, MANYANA		PLAN SHOWING SELECTED FEATURES & LEVELS OVER PART OF LOT 106 IN DP 755923, LOT 2 IN DP 1161638, INYADDA DRIVE, CURVERS DRIVE & THE PROMENADE AT MANYANA	
AMENDMENT 5						AUTHORISED FOR ISSUE:									
						BY: DANIEL JAMES HANNIGAN SIGN:									
						Registered Surveyor (No.1208)									
						DATE: 11/11/2021									

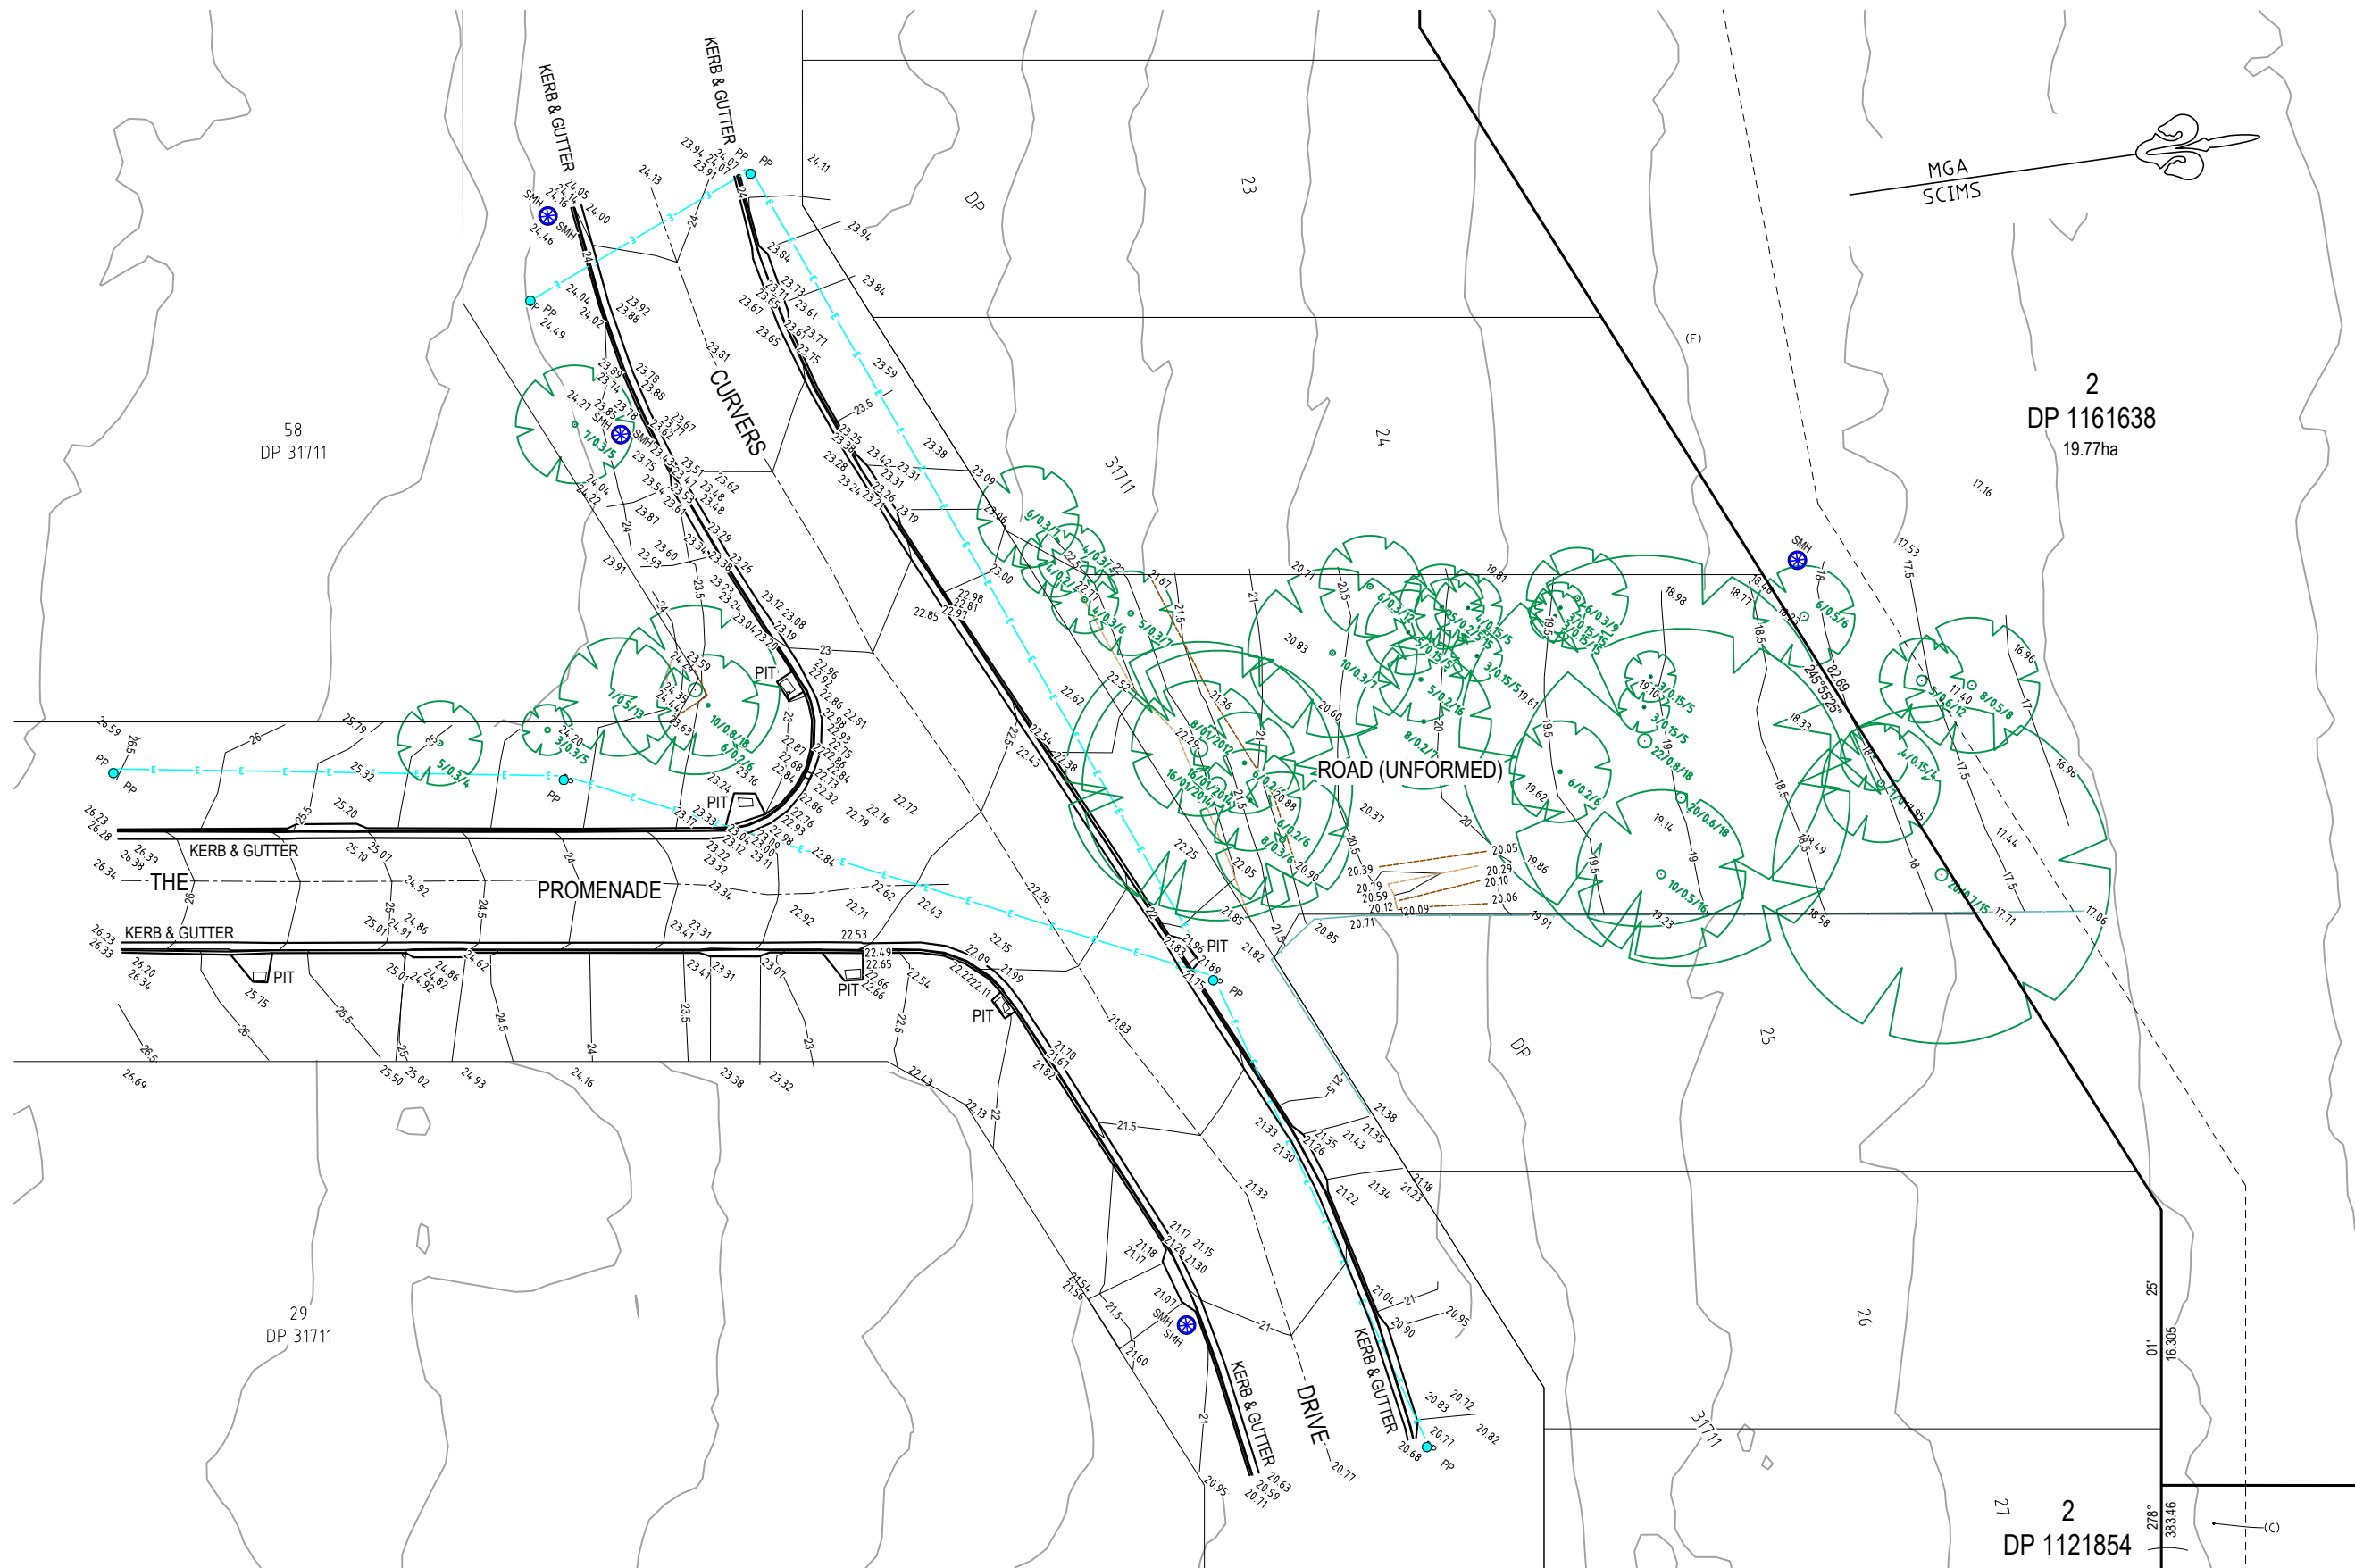


DIAGRAM 5
SCALE 1:200

(C) EASEMENT FOR SEWER PIPELINE 2 AND 5 WIDE & VARIABLE WIDTH (VIDE DP1121854) (AE870612)
(F) EASEMENT FOR SEWER PIPELINE 5 WIDE & VARIABLE WIDTH (VIDE DP1121854) (AE870612)

AMENDMENT DETAILS						STATUS		SCALE		CLIENT		PROJECT		DRAWING TITLE	
FIRST ISSUE	JG	PW	GW	DJH	11/11/2021			0 2.0 4.0 6.0 8.0 10.0 12.0 14.0 16.0 SCALE 1:200 (A1) SCALE 1:400 (A3)		HEIR ASQUITH P/L		INYADDA DRIVE, MANYANA		PLAN SHOWING SELECTED FEATURES & LEVELS OVER PART OF LOT 106 IN DP 755923, LOT 2 IN DP 1161638, INYADDA DRIVE, CURVERS DRIVE & THE PROMENADE AT MANYANA	
						AUTHORISED FOR ISSUE:									
						BY: DANIEL JAMES HANNIGAN SIGN:									
						Registered Surveyor (No.1208)									
						DATE: 11/11/2021									