


1. Waste Management Plan - Basement

Scale 1 : 200

KERBSIDE
COLLECTION POINT

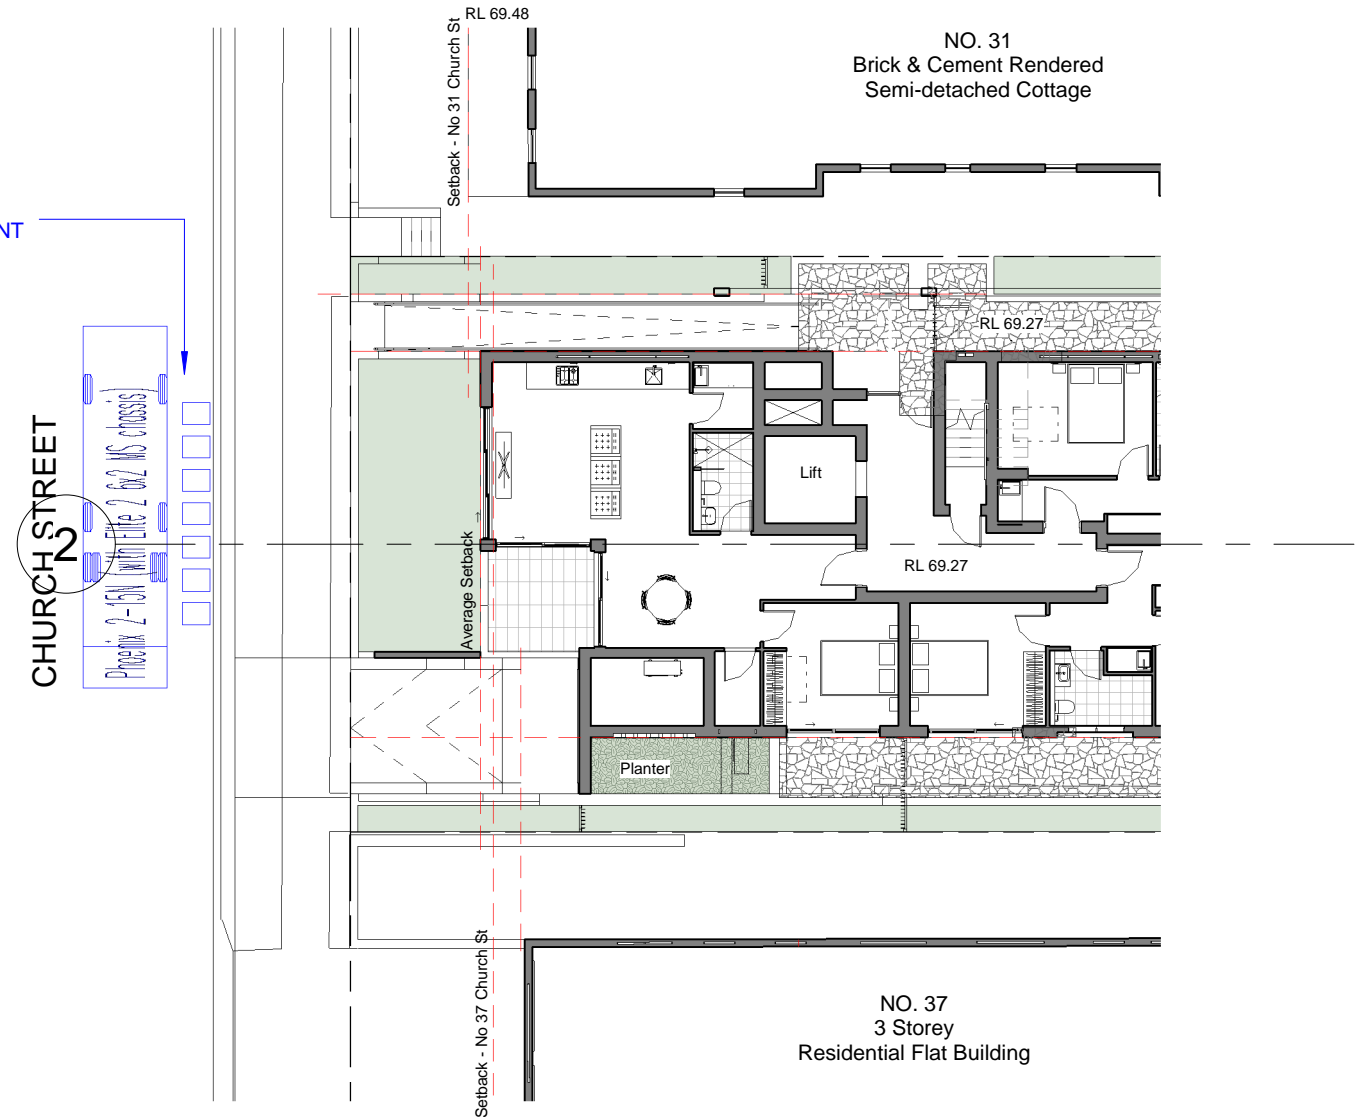

2. Waste Management Plan - Ground

Scale 1 : 200


Issue	Description	Date
Y	S4.55 Issue	09/08/23
AA	Client Review	18/01/24
AB	Client Review	29/01/24
AC	Client Review	30/01/24
AE	S4.55 Issue	08/05/24

SECTION 4.56
APPLICATION

couvaras
>ARCHITECTS

>A Level 1, 95 Cronulla Street, Cronulla NSW 2230
>ABN 86 660 152 198 >T 02 9527 7459
>E architect@couvaras.com >W www.couvaras.com
Nominated Architect: Peter Couvaras Reg No.7344

Figured dimensions only to be used. Do not scale off drawings.
Any discrepancies to be verified on site with architect.

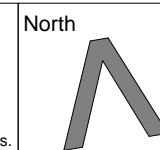

Drawing Name
Waste Management Plan

33-35 Church St, Randwick

Scale 1 : 200 @ A3

11 July 2023

Project 21004

Issue Issue AE

Sheet
18