



1. Section 1
Scale 1 : 200

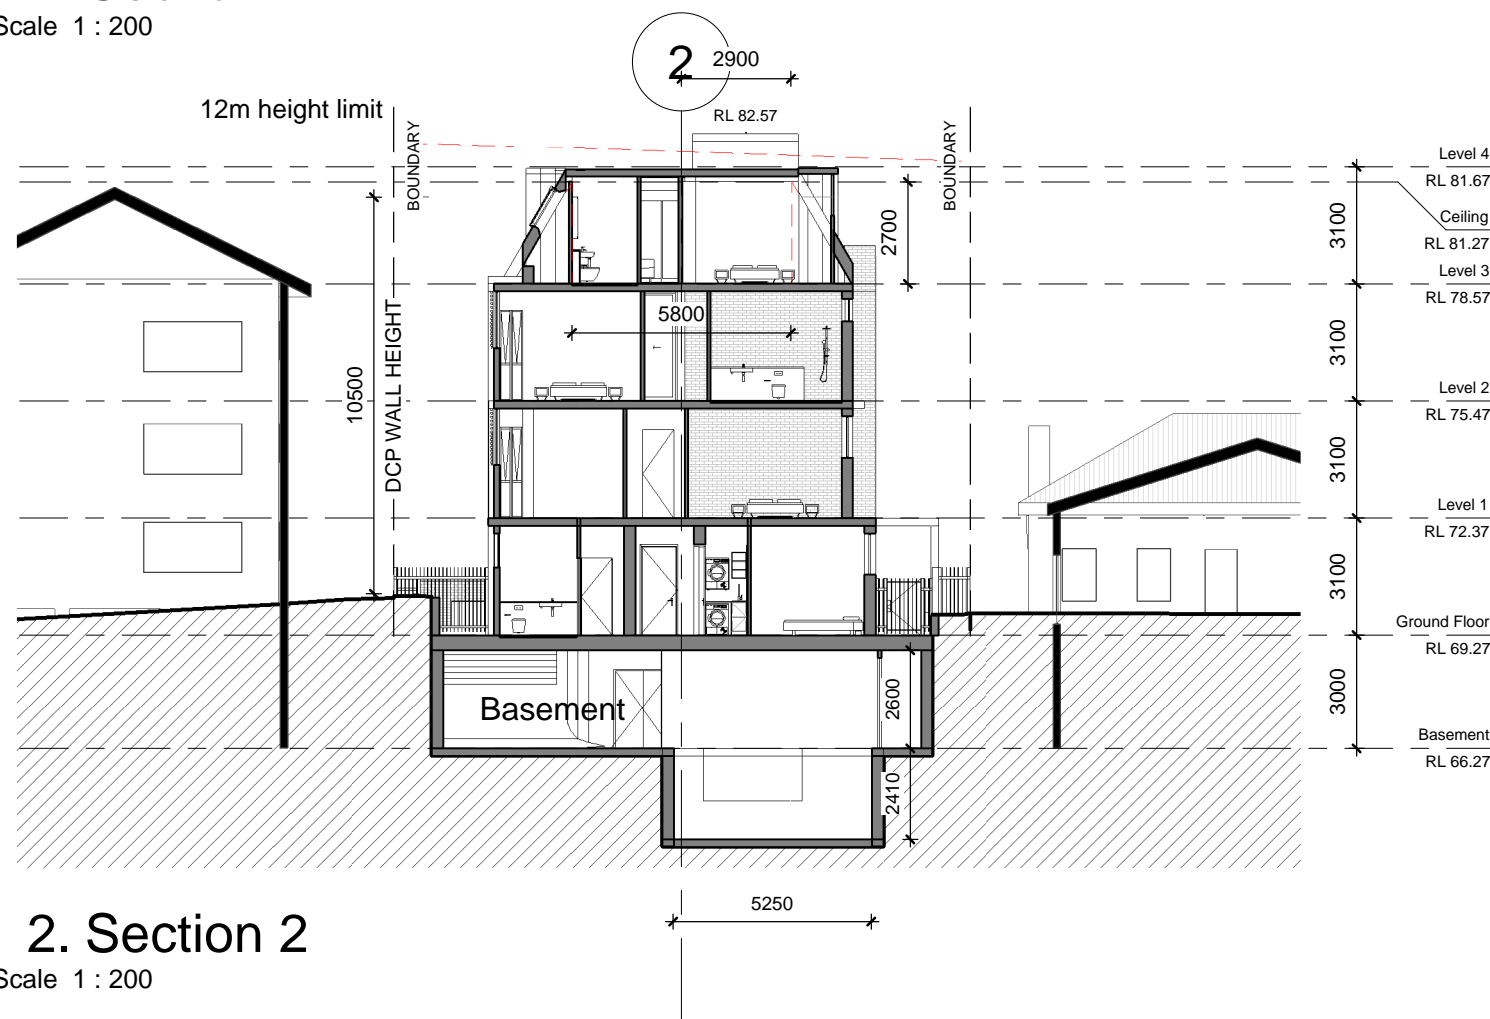

2. Section 2
Scale 1 : 200

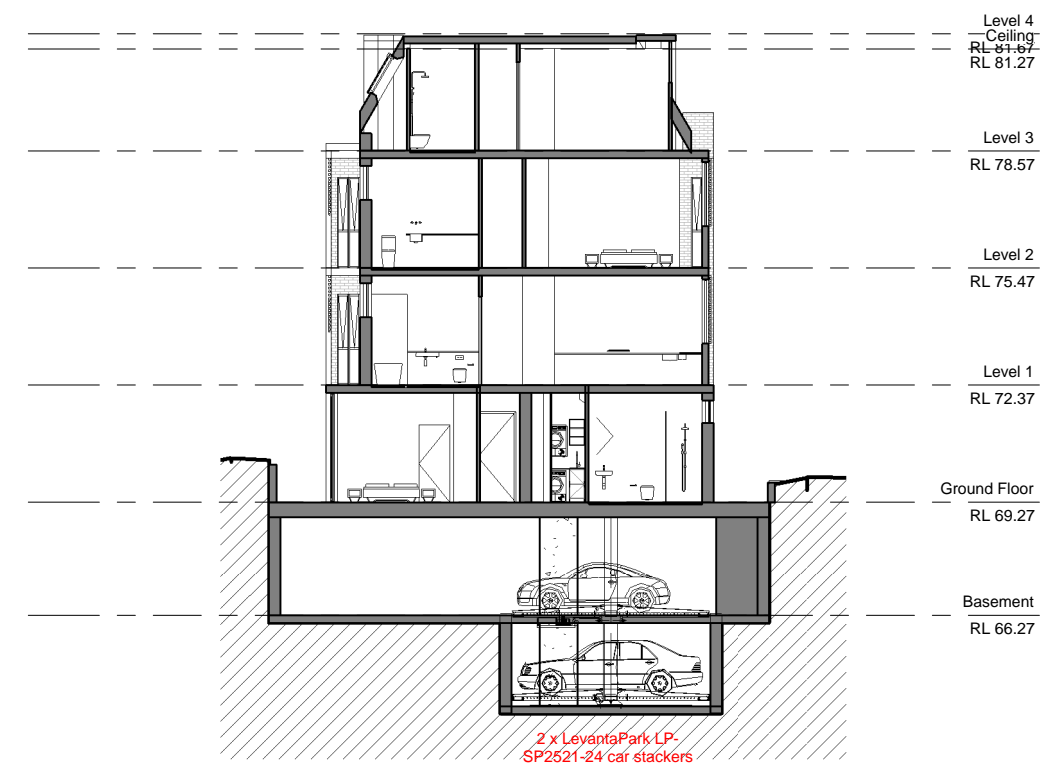

3. Section 9
Scale 1 : 200

Issue	Description	Date
AA	Client Review	18/01/24
AB	Client Review	29/01/24
AC	Client Review	30/01/24
AD	Client Review	11/03/24
AE	S4.55 Issue	08/05/24

SECTION 4.56
APPLICATION

couvaras
>ARCHITECTS

>A Level 1, 95 Cronulla Street, Cronulla NSW 2230
>ABN 86 660 152 198 >T 02 9527 7459
>E architect@couvaras.com >W www.couvaras.com
Nominated Architect: Peter Couvaras Reg No.7344

Figured dimensions only to be used. Do not scale off drawings.
Any discrepancies to be verified on site with architect.

Drawing Name
Sections

33-35 Church St, Randwick

Scale 1 : 200 @ A3

11 July 2023

Project 21004

Issue Issue AE

Sheet
10