


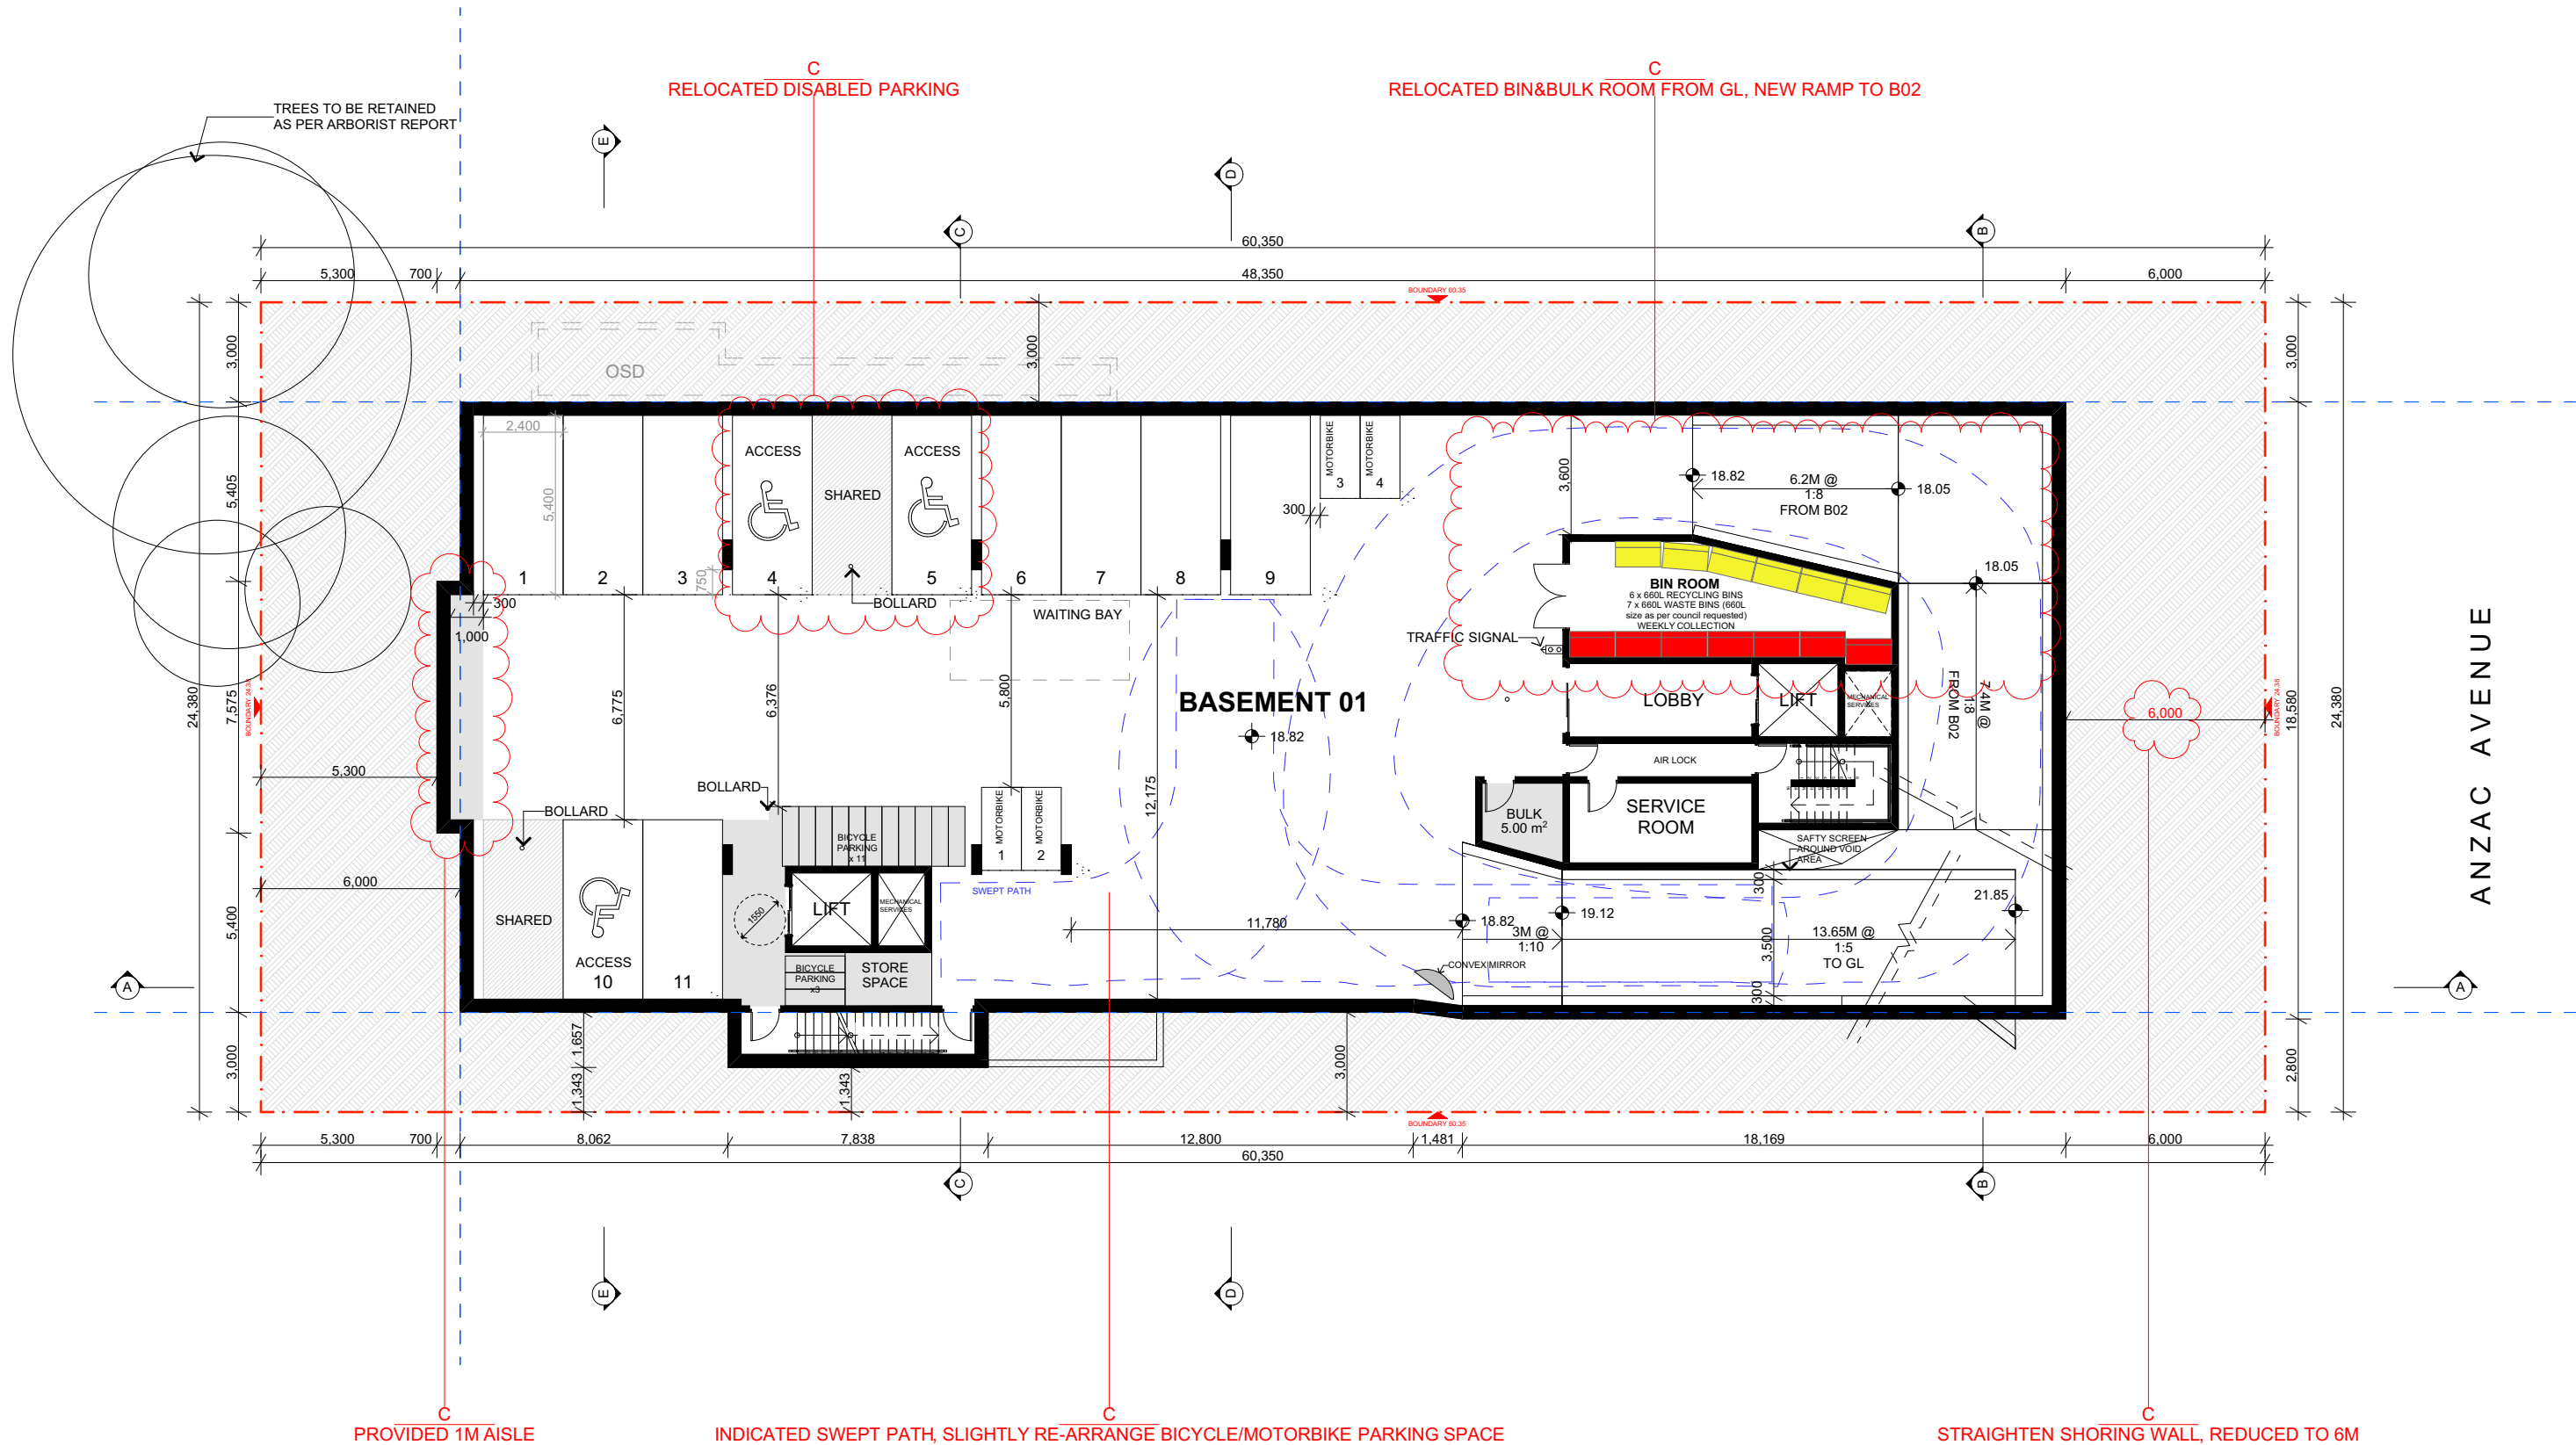

SCALE 1:200 @ A3
0 1 2 5 10M

BASEMENT 01

A3-1:200

FOR DA PURPOSES ONLY NOT FOR CONSTRUCTION DA	Drawing Original Size A3	<table border="1"><thead><tr><th>Rev</th><th>Date</th><th>Description</th></tr></thead><tbody><tr><td>C</td><td>21-Apr-22</td><td>Initial Revision</td></tr><tr><td>A</td><td>26-Jun-21</td><td>ISSUED</td></tr></tbody></table>	Rev	Date	Description	C	21-Apr-22	Initial Revision	A	26-Jun-21	ISSUED	© COPYRIGHT DO NOT SCALE DWGS. USE DIMENSIONS ONLY. REFER ANY DISCREPANCIES TO ARCHITECT PRIOR TO CONSTRUCTION. THESE DRAWINGS ARE SUBJECT TO COPYRIGHT.	ACOUSTIC - ISSUE A KOIKAS ACOUSTIC 637-663 Forest Road, Beverly NSW 2220 9587 5702 office@koikasacoustic.com koikasacoustic.com	BCA & ACCESS DESIGN RC PO Box 2331, North Parramatta 1750 0402 536 578 aleksa@designrc.com.au	HYDRAULIC & LANDSCAPE - ISSUE A SITE PLUS PTY LTD PO Box 1104, Westons NSW 2020 0403 813 884 andrea@siteplus.com.au	LANDSCAPING CONCEPT LANDSCAPE ARCHITECTS 3101/101 Miller St, Cammeray NSW 2062 9222 5312 nib@concept.net.au	GEOTECHNICAL geo-environmental 82 Bridge St, Lane Cove NSW 2066 02 9420 3361 geo-environmental.com.au	PLANNING NEXUS ENVIRONMENTAL PLANNING T: (02) 9736 1313 E: karene@nexus.com.au NEXUS Environmental Planning Pty Ltd ABN 58 001 104 613	ARCHITECT GHAZI AL ALI ARCHITECT NSW reg. no. 7542 T: +612 9744 7035 E: office@ghazia.com ABN: 67167131848 The Carlton Factory Suite 21 / 47-55 John St, Leichhardt NSW 2040	PROJECT 85-87 Anzac Avenue West Ryde NSW CROSSING PACIFIC PTY LTD SCALE 1:200 DATE 21-Apr-22 CHECKED LL PROJECT ARCHITECT GAA	DRAWING NAME BASEMENT 01 DRAWING NUMBER DA PROJECT NUMBER P21-001 ISSUE C
			Rev	Date	Description																
C	21-Apr-22	Initial Revision																			
A	26-Jun-21	ISSUED																			
ACOUSTIC RWDI Australia Pty Ltd 5802, LE 60 William St, Woolloomooloo NSW 2011 9437 4611 Neil.Greene@rwdi.com	BASIX GRADWELL CONSULTING PO Box 819, Berala NSW 2017 0408 994 139 david@gradwellconsulting.com	HYDRAULIC SITE PLUS PTY LTD PO Box 785, Baulkham Hills, NSW 2153 0404 142 063 info@siteplus.com.au	WASTE MANAGEMENT LOKA CONSULTING ENGINEERS PO Box 3110, North Sydney NSW 2137 0404 142 063 info@loka.com	QUANTITY SURVEY MMDC Suite 5/101 George St, Parramatta NSW 02 9633 9233 michael@mmdc.com.au	PLANNING-ISSUE A ARPS Unit 2, 182 Old Canterbury Road, Summer Hill NSW 2130 0412 541 657 andrew_arps@bigpond.com	ARCHITECT GHAZI AL ALI ARCHITECT NSW reg. no. 7542 T: +612 9744 7035 E: office@ghazia.com ABN: 67167131848 The Carlton Factory Suite 21 / 47-55 John St, Leichhardt NSW 2040															