


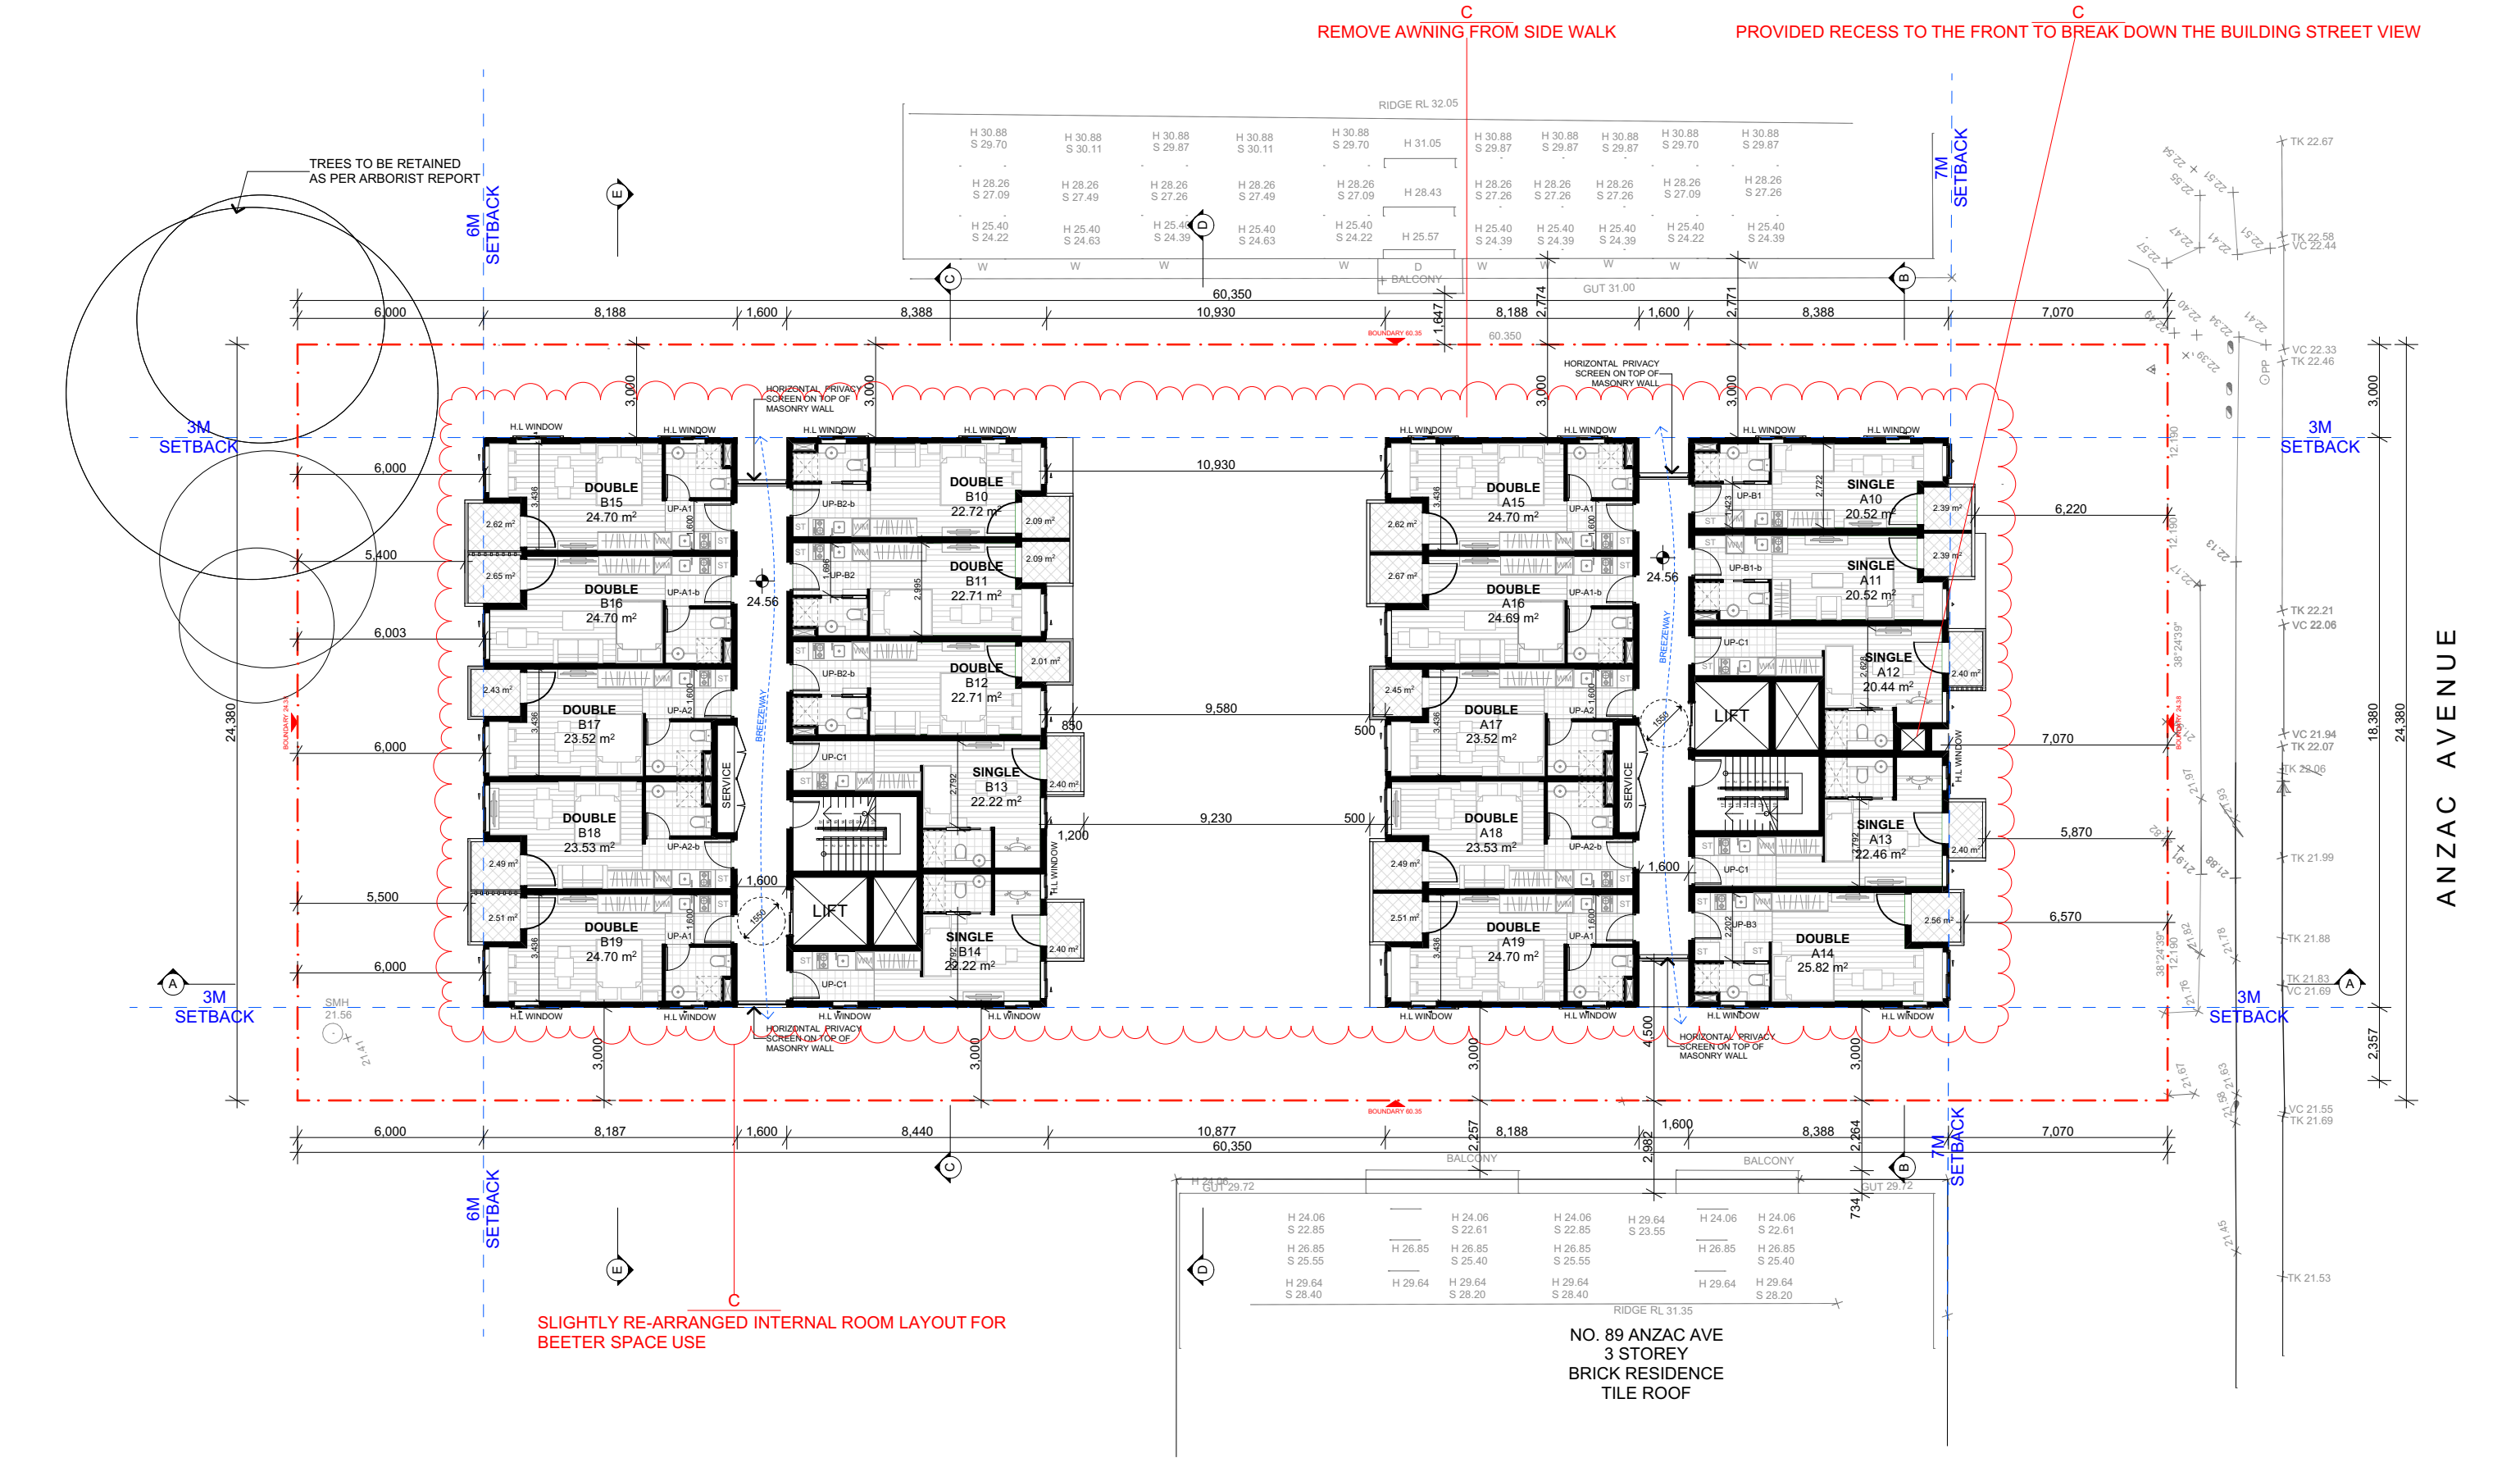

LEVEL 01 PLAN

A3-1:200