



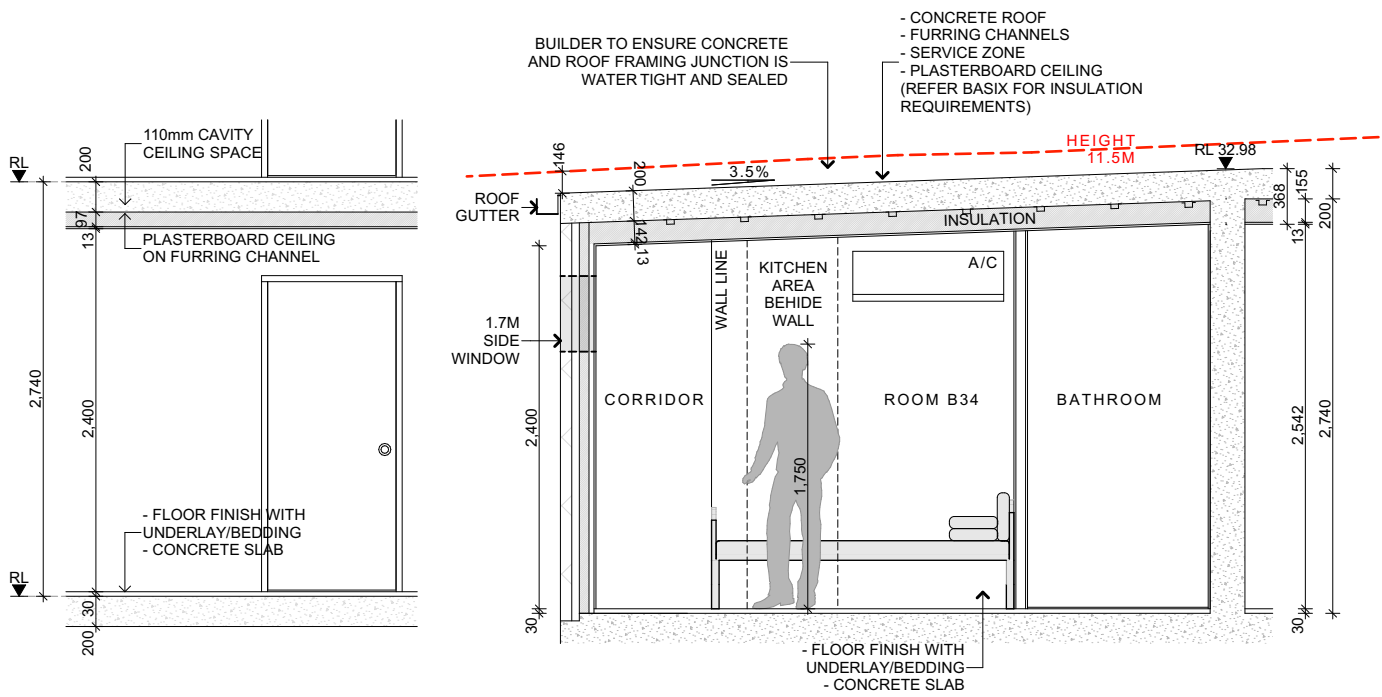


TYPICAL ROOM
1:50

TOP LEVEL WITH ANGLED ROOF
1:50

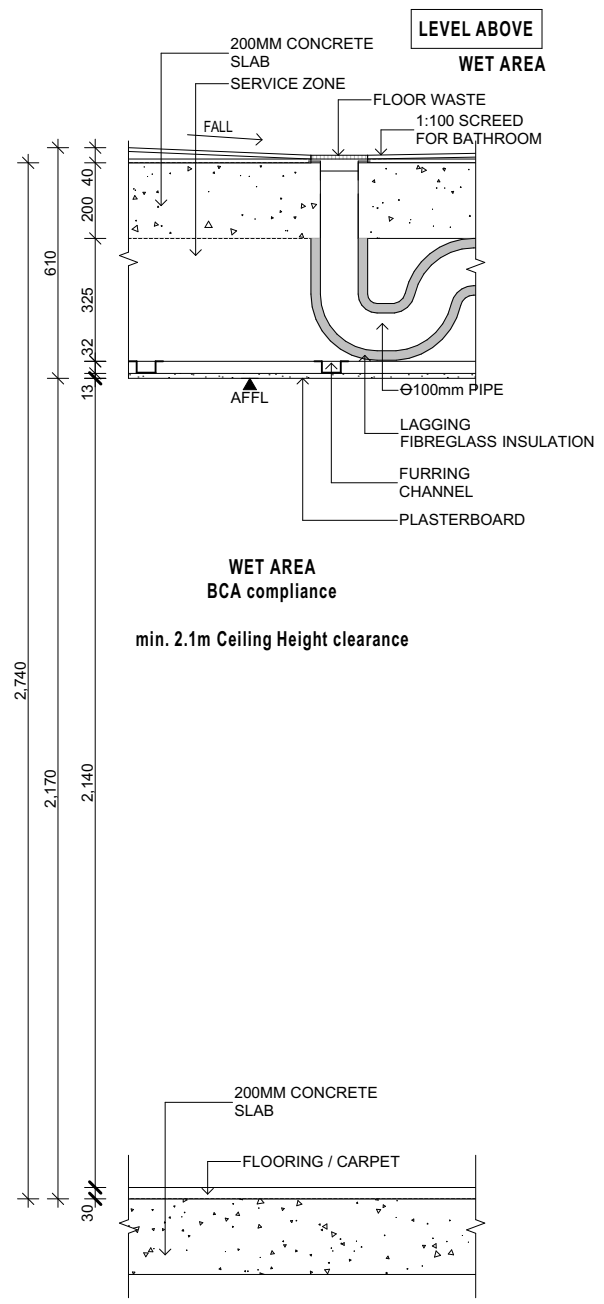


WET AREA
BCA compliance

min. 2.1m Ceiling Height clearance

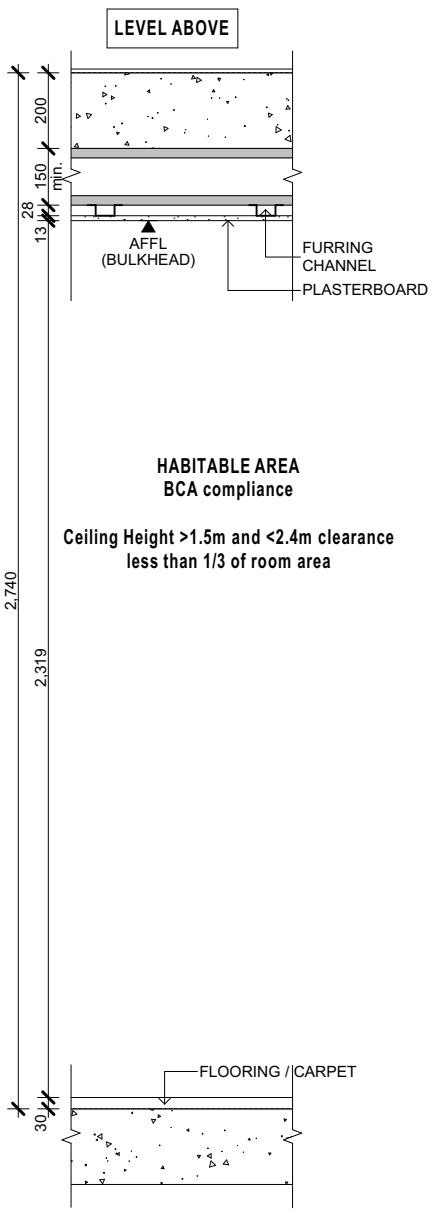

HABITABLE AREA
BCA compliance

Ceiling Height >1.5m and <2.4m clearance
less than 1/3 of room area

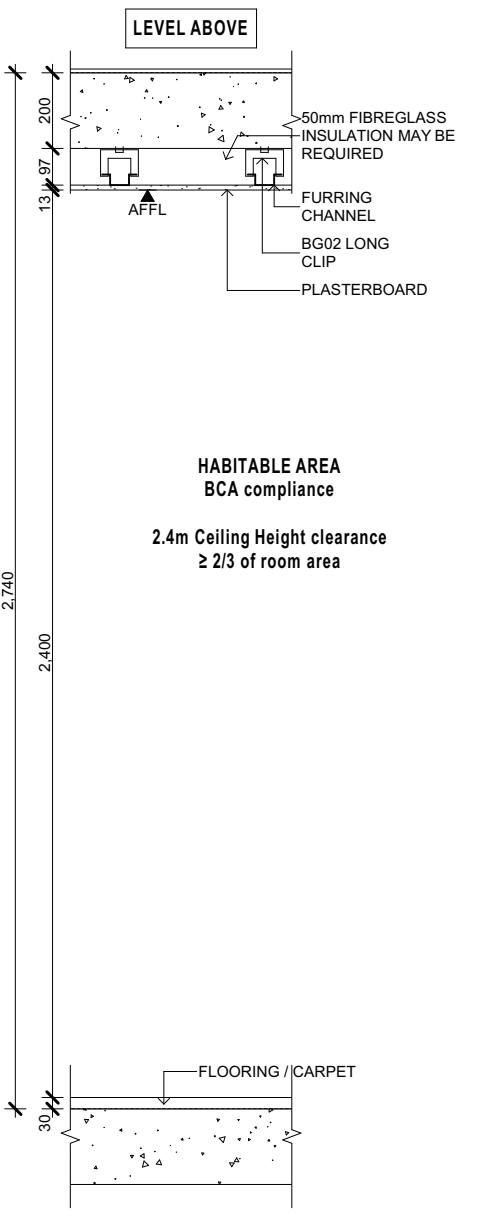

HABITABLE AREA
BCA compliance

2.4m Ceiling Height clearance
≥ 2/3 of room area

TYPICAL ROOM SECTION
1:20

FOR DA
PURPOSES ONLY
NOT FOR
CONSTRUCTION

DA

SCALE 1:200 @ A3

0

1

2

5

10M

© COPYRIGHT

DO NOT SCALE DWGS. USE
DIMENSIONS ONLY. REFER
ANY DISCREPANCIES TO
ARCHITECT PRIOR TO
CONSTRUCTION.

THESE DRAWINGS ARE
SUBJECT TO COPYRIGHT.

ACOUSTIC - ISSUE A

KOIKAS ACOUSTIC

637-663 Forest Road,
Beverly NSW 2201
9587 5702
office@koikasacoustic.com

ACOUSTIC

RWDI Australia Pty Ltd

5802, LE 60 William St,
Woolloomooloo NSW 2011
9437 4611
Neil.Greene@rwdi.com

BCA & ACCESS

DESIGN RC

PO Box 2331,
North Parramatta 1750
0402 556 578
aleksa@designrc.com.au

GRADWELL CONSULTING

PO Box 819,
Burslem NSW 2576
0408 964 139
david@gradwellconsulting.com

HYDRAULIC & LANDSCAPE -
ISSUE A

SITE PLUS PTY LTD

5101 Miller St, Cammeray NSW
2062
9422 5312
info@siteplus.com.au

HYDRAULIC

SITE PLUS PTY LTD

PO Box 7855, Baulkham Hills,
NSW 2153
8853 4239
info@spga.com.au

LANDSCAPING

CONCEPT LANDSCAPE ARCHITECTS

5101 Miller St, Cammeray NSW
2062
9422 5312
info@concept.net.au

WASTE MANAGEMENT

LOKA CONSULTING ENGINEERS

PO Box 3110,
North Sydney NSW 2137
0404 142 063
info@lking.com

GEOTECHNICAL

geo-environmental

51 Bridge St, Lane Cove NSW 2066
T: (02) 9736 1313
E: kareer@geonm.com.au

QUANTITY SURVEY

MMDC

Suite 5/101 George St,
Parramatta NSW
0412 541 657
andrew_mpp@bigpond.com

PLANNING:

NEXUS ENVIRONMENTAL PLANNING

51 Bridge St, Lane Cove NSW 2066
T: (02) 9736 1313
E: kareer@geonm.com.au

PLANNING-ISSUE A

ARPS

Unit 2, 182 Old Canterbury Road,
Summer Hill NSW 2130
0412 541 657
andrew_mpp@bigpond.com

ARCHITECT

GHAZI AL ALI
ARCHITECT PTY LTD

NSW reg. no. 7542

T: +612 9744 7035 | E: office@ghazia.com

ABN: 67167131848

The Carlton Factory | Suite 21 / 47-55 John St,
Leichhardt NSW 2040

PROJECT

85-87 Anzac Avenue West Ryde NSW

CLIENT

CROSSING PACIFIC PTY LTD

SCALE

1:50, 1:20

DATE

21-Apr-22

DRAWN

SNLL

CHECKED

LL

PROJECT ARCHITECT

GAA

DRAWING NAME

TYPICAL SECTIONAL
DETAILS

DRAWING NUMBER

DA

PROJECT NUMBER

A-2050

ISSUE:

C