



9 AM



10 AM




11 AM




12 PM



1 PM

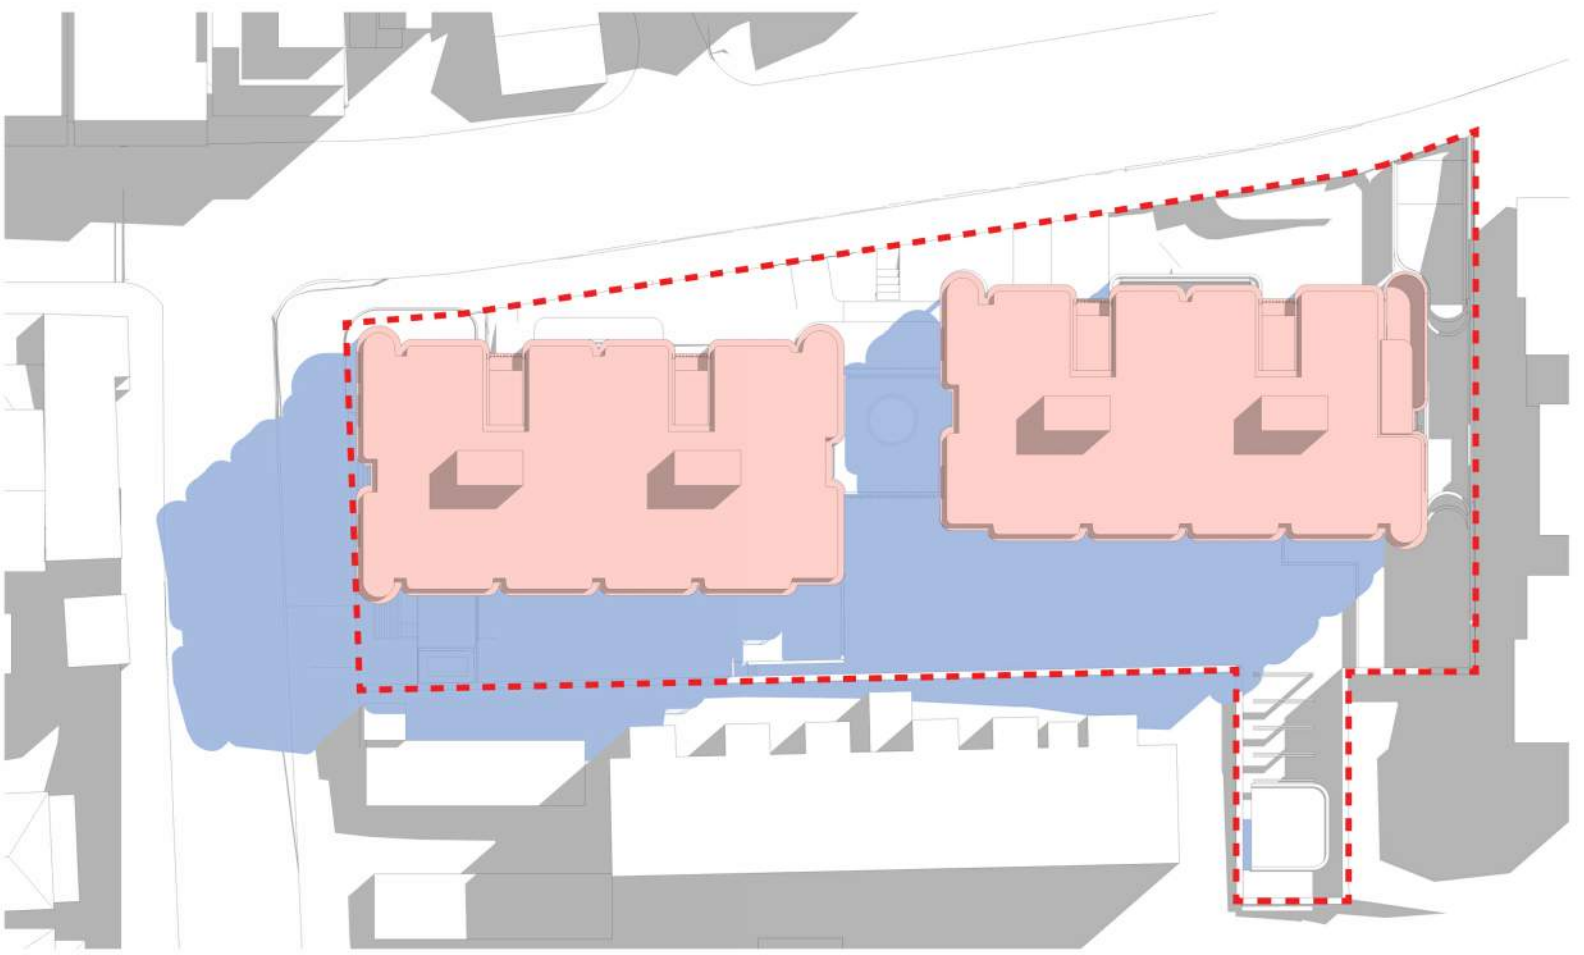

2 PM

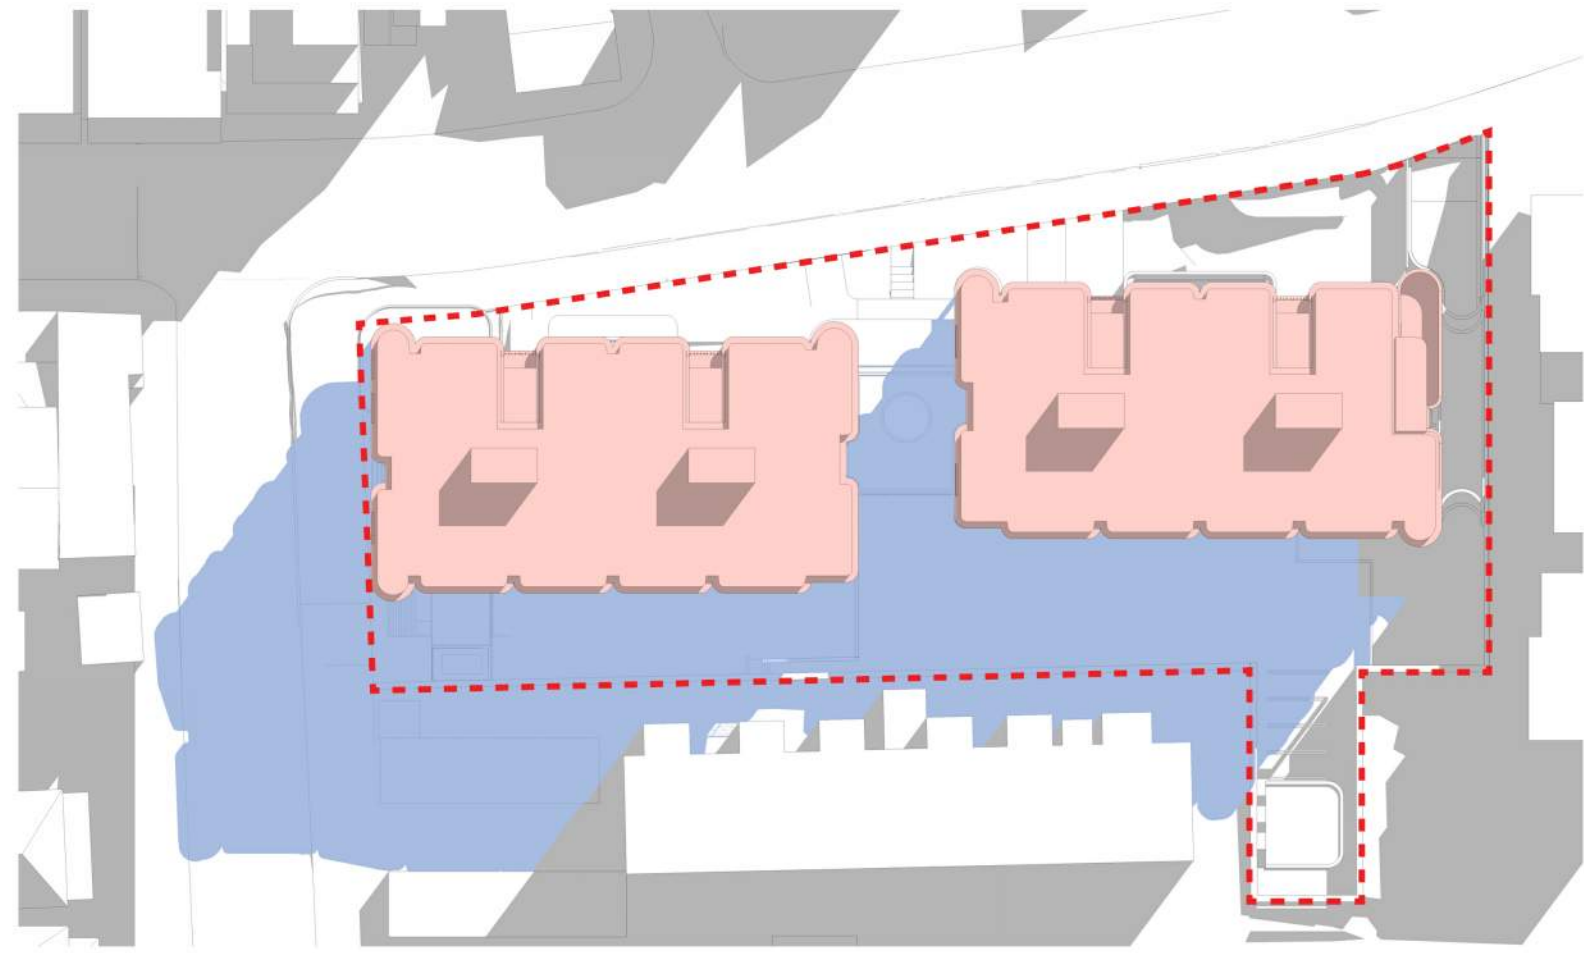

3 PM

SHADOW DIAGRAMS OF WINTER SOLSTICE - 21 JUNE

DA ISSUE

c:\temp\VAUCLUSE_BS_ARCH_P2023_21jun\SHDNP.mxd

Legend

- PROPOSED DEVELOPMENT
- SHADOW BY SURROUNDING CONTEXT
- SHADOW BY PROPOSAL

OSHR AT VAUCLUSE
HOLDINGS PTY LTD

VAUCLUSE SENIORS LIVING
669- 683 OSH RD VAUCLUSE

DA21
SHADOW DIAGRAMS - PLAN

A	23.12.15	ISSUE FOR DA	SH	
2	23.11.08	ISSUE FOR INFORMATION	SH	
1	23.11.30	ISSUE FOR INFORMATION	SH	
Revision	Date	Description	Initial	Checked

Check all dimensions and site conditions prior to commencement of any work, the purchase or ordering of any materials, fittings, plant, services or equipment and the preparation of shop drawings and or the fabrication of any components.
Do not scale drawings - refer to figured dimensions only. Any discrepancies shall immediately be referred to the architect for clarification.
All drawings may not be reproduced or distributed without prior permission from the architect.

Scale		
Drawn	ML	Checked SH
Project no.	S12551	
Status	DEVELOPMENT APPLICATION	
Plot Date	18/12/2023 8:47:10 AM	
Drawing no.		Revision

DA21.001 A

Melbourne 1 Nicholson Street
Melbourne VIC 3000 Australia
T 03 8664 6200 F 03 8664 6300
email mel@batesmart.com.au
http://www.batesmart.com.au

Bates Smart Architects Pty Ltd ABN 68 094 740 986
NSW Nominated Responsible Architects: Kellie Payne Reg. 6454 / Philip Vivian Reg. 6696 /
Guy Lake Reg. 7119 / Matthew Allen Reg. 8498

Sydney 43 Brisbane Street
Surry Hills NSW 2010 Australia
T 02 8354 5100 F 02 8354 5199
email syd@batesmart.com.au
http://www.batesmart.com.au

BATESSMART™