




3 **EAST ELEV.**
1 : 100

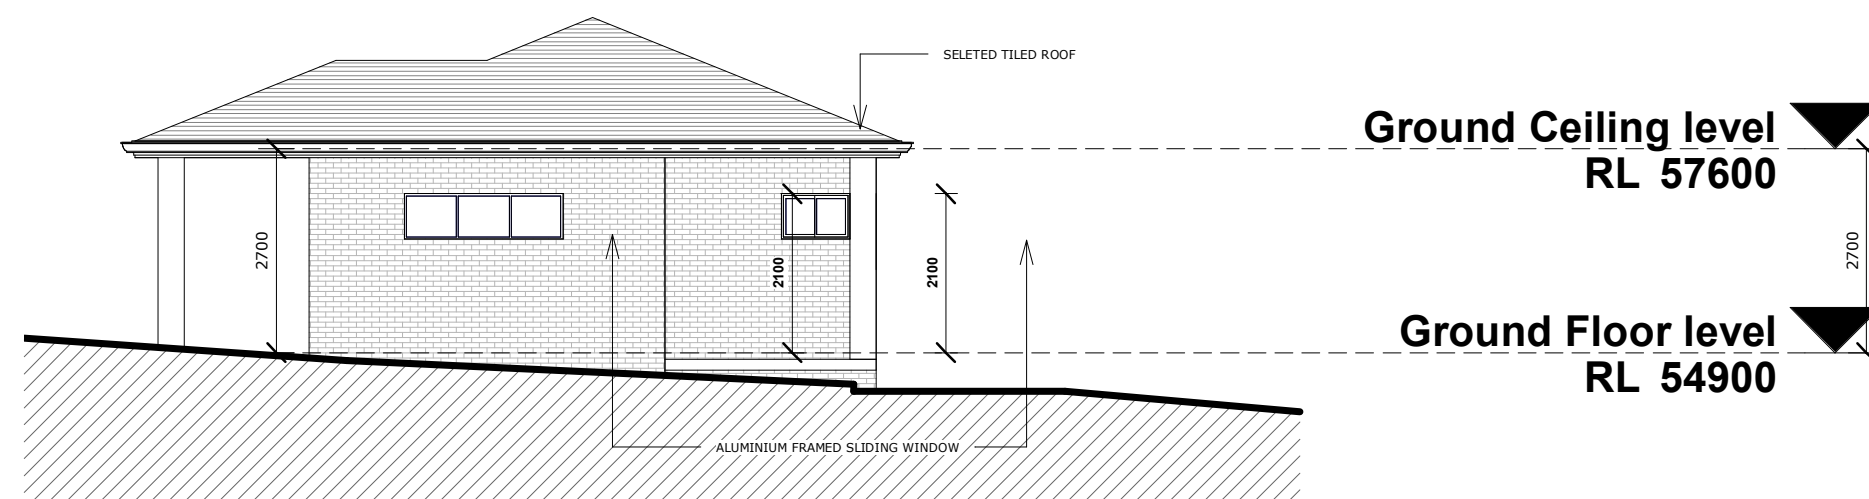

4 **NORTH ELEV.**
1 : 100

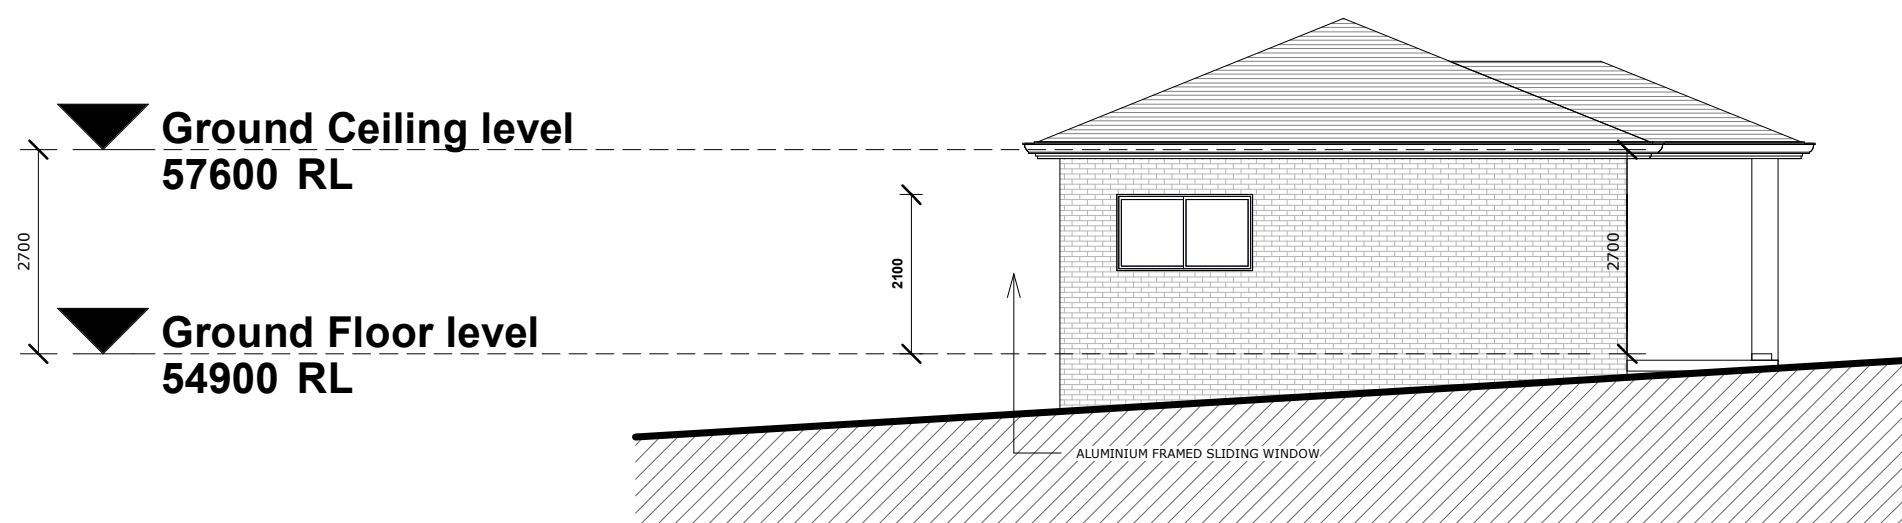

5 **SOUTH ELEV.**
1 : 100

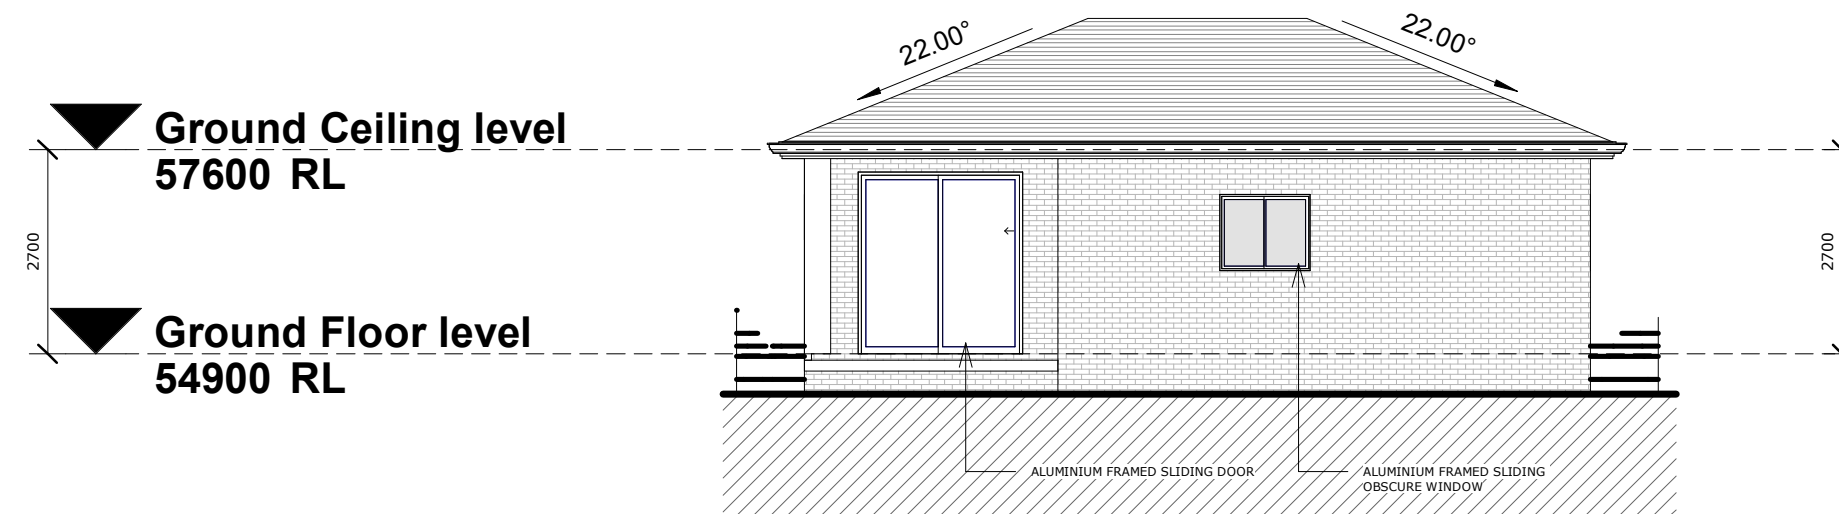

6 **WEST ELEV.**
1 : 100

