

SMIGGINS HOTEL PROPOSED RAMP

DRAWING REGISTER


DA00	COVER SHEET
DA01	SITE LAYOUT
DA02	PROPOSED RAMP PLAN
DA03	PROPOSED RAMP DETAIL PLAN




 **SITE LOCATION**
N.T.S

CLIENT:	SMIGGINS HOTEL
PROJECT:	PROPOSED RAMP ADDITION LOT 1 DP 1175034 SMIGGINS HOTEL SMIGGIN HOLES, NSW

DRAWING TITLE:	COVER SHEET
DATE:	04/03/24
SCALE:	N.T.S @ A3
DRAWING No:	2133-DA00
ISSUE:	C

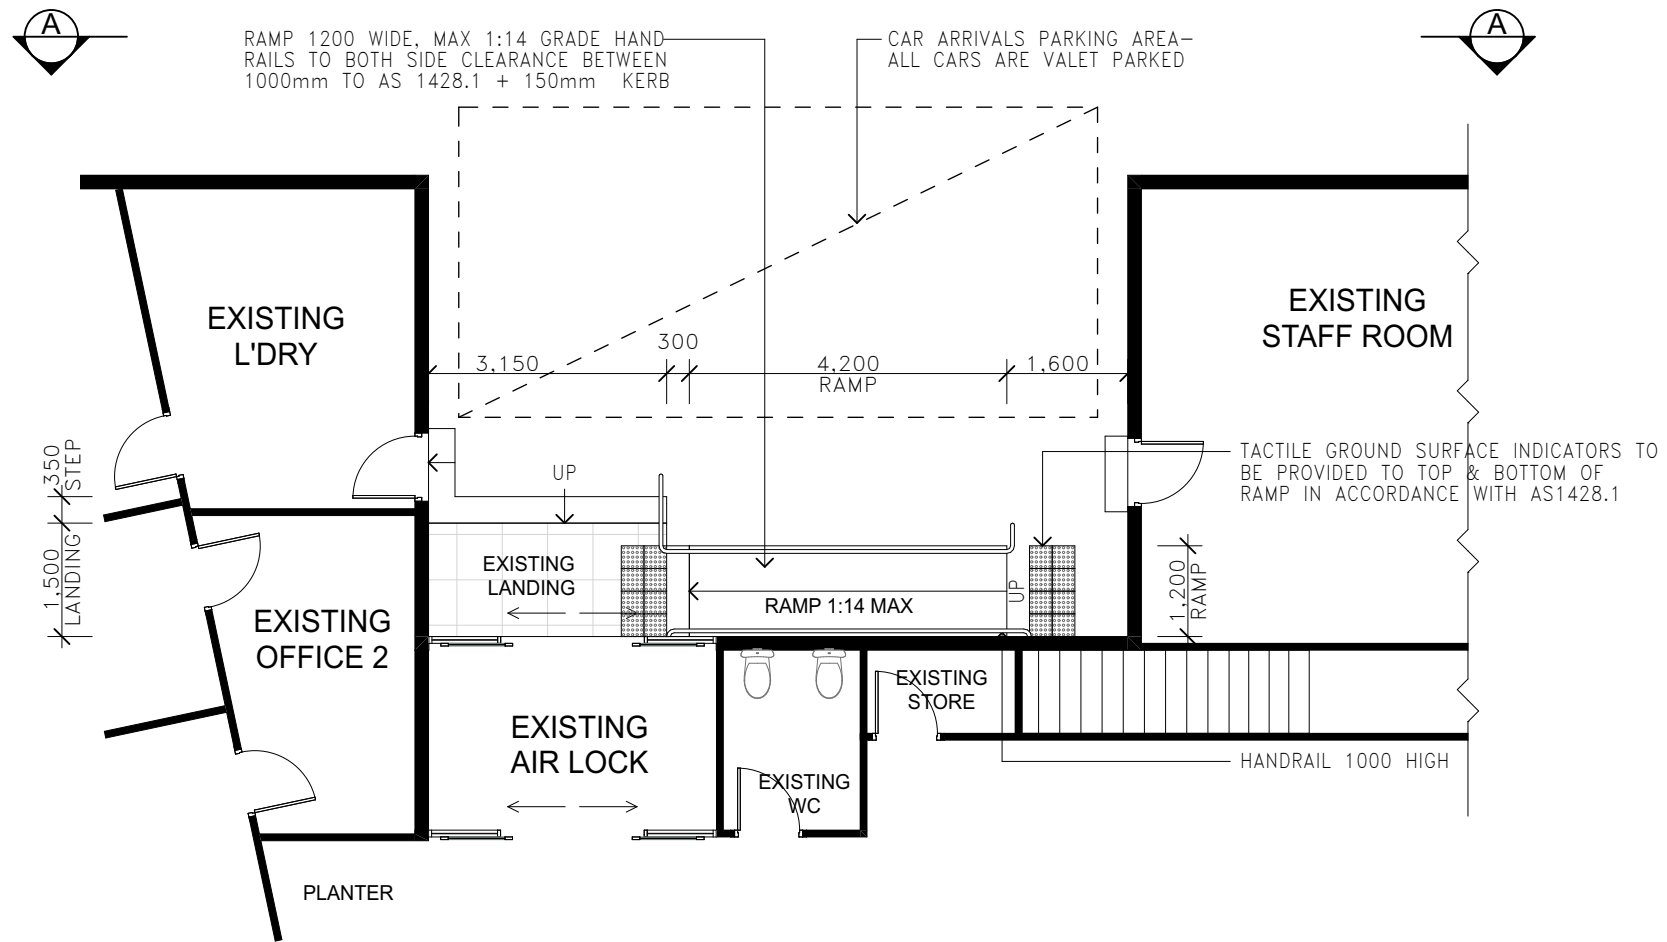


PROPOSED RAMP PLAN
SCALE 1:100

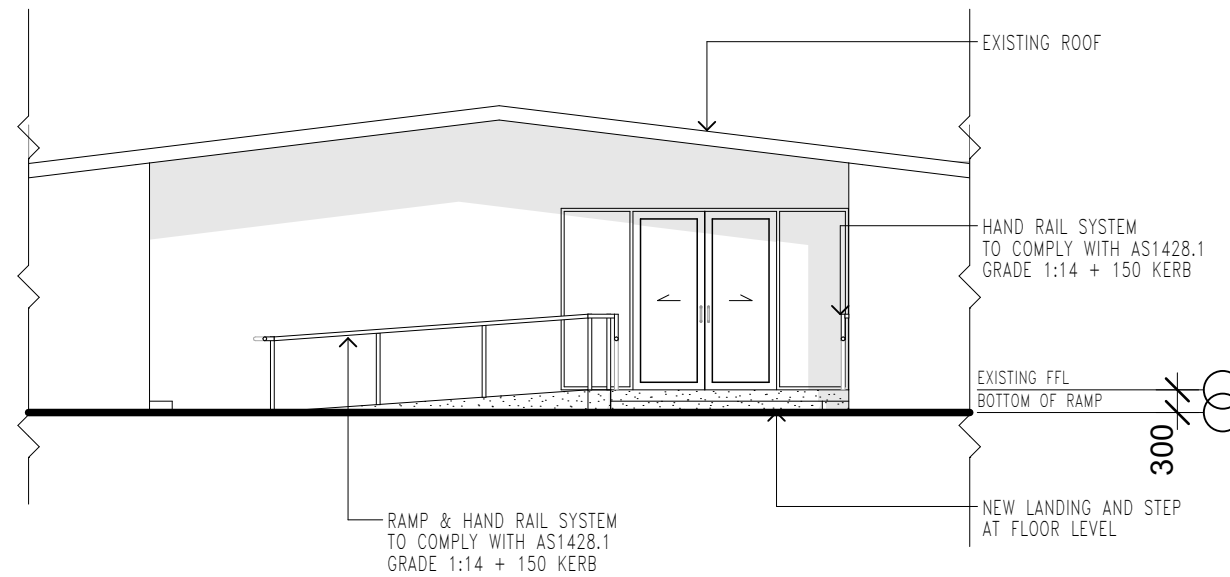

ELEVATION AA
SCALE 1:100

CLIENT: SMIGGINS HOTEL	DRAWING TITLE: PROPOSED RAMP PLAN
PROJECT: PROPOSED RAMP ADDITION LOT 1 DP 1175034 SMIGGINS HOTEL SMIGGIN HOLES, NSW	DATE: 04/03/24
	SCALE: 1:100 @ A3
	DRAWING No: 2133-DA02
	ISSUE: C

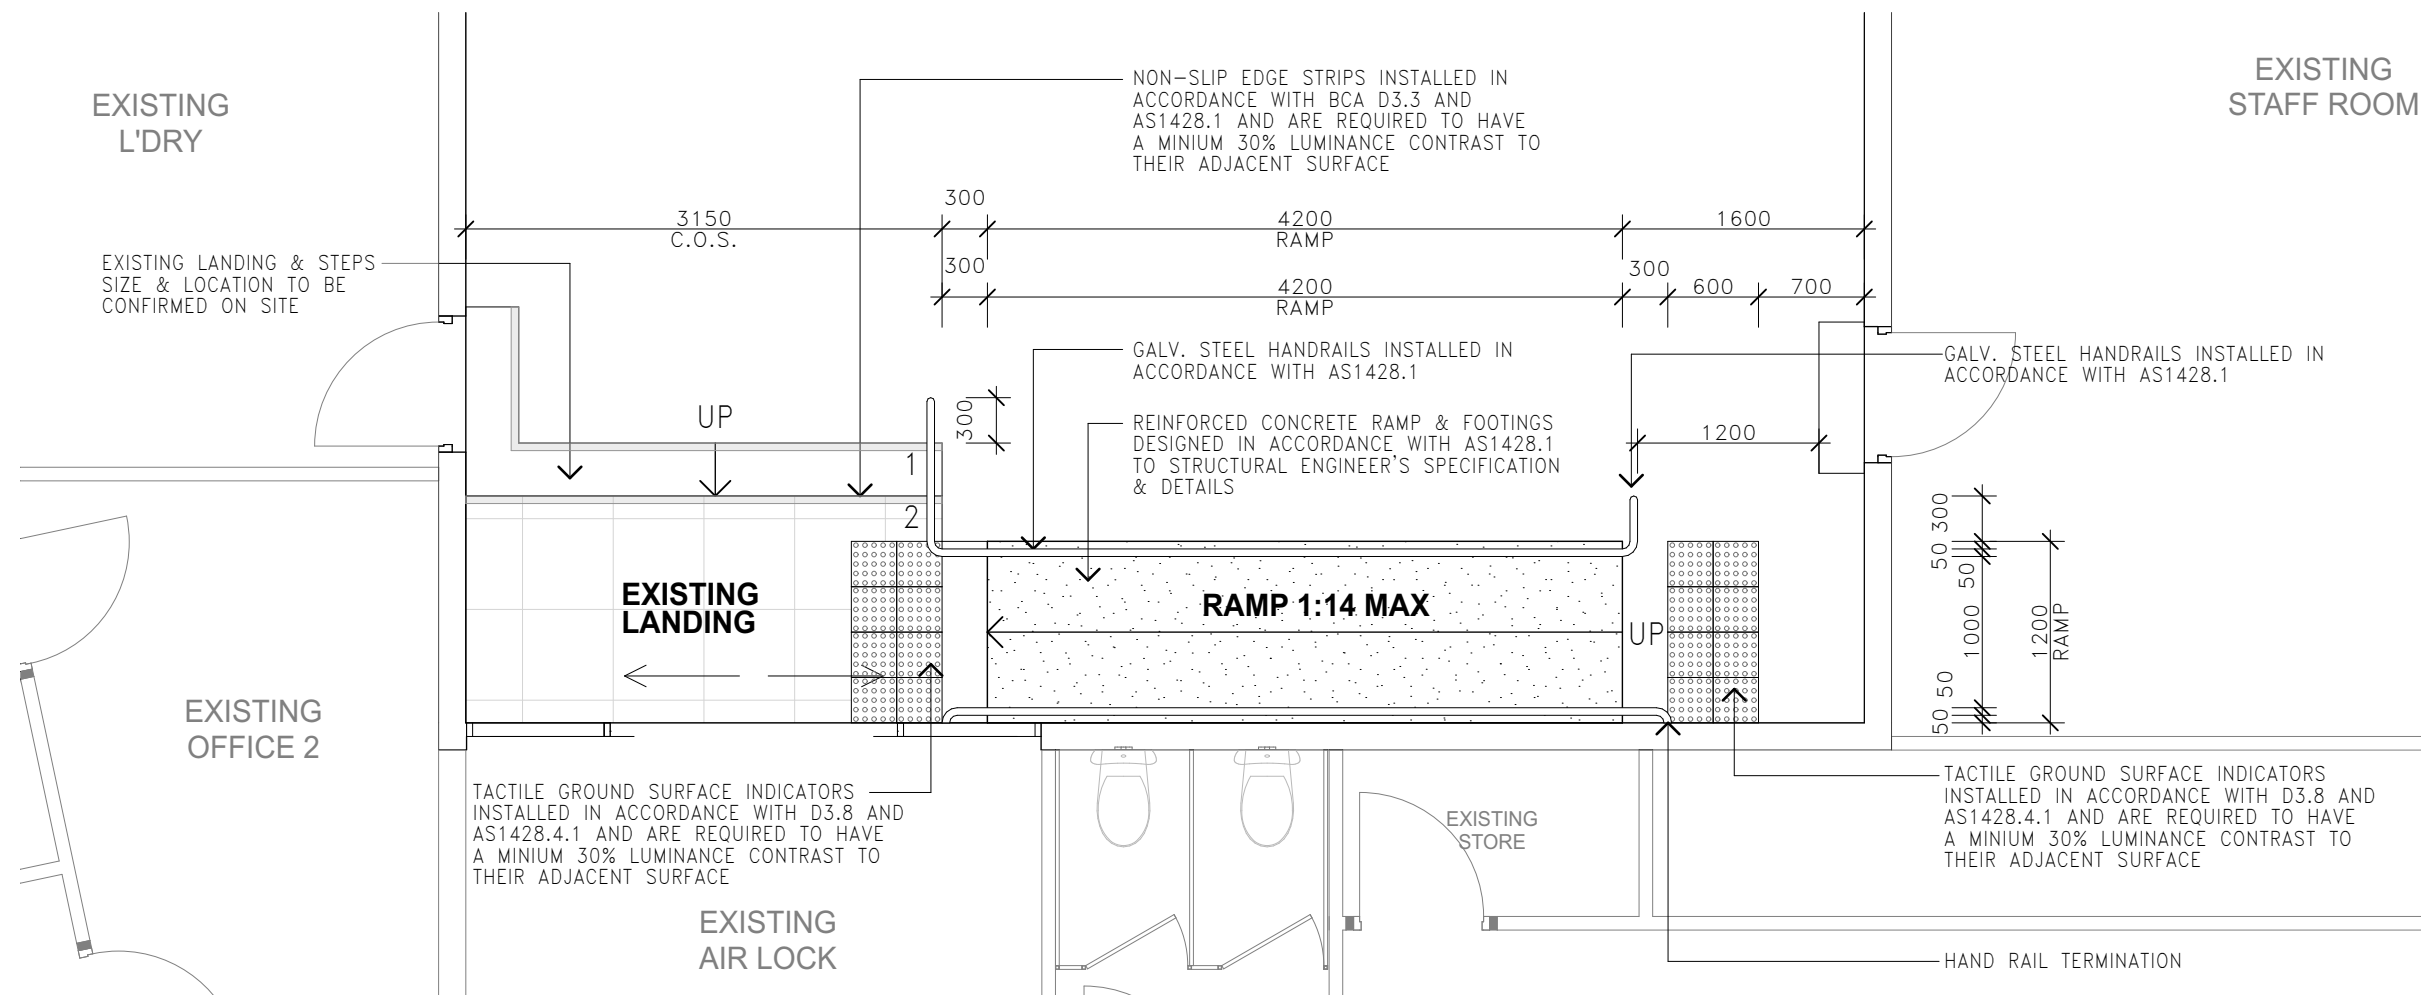

PROPOSED RAMP PLAN DETAIL
SCALE 1:50