



VALET PARKING

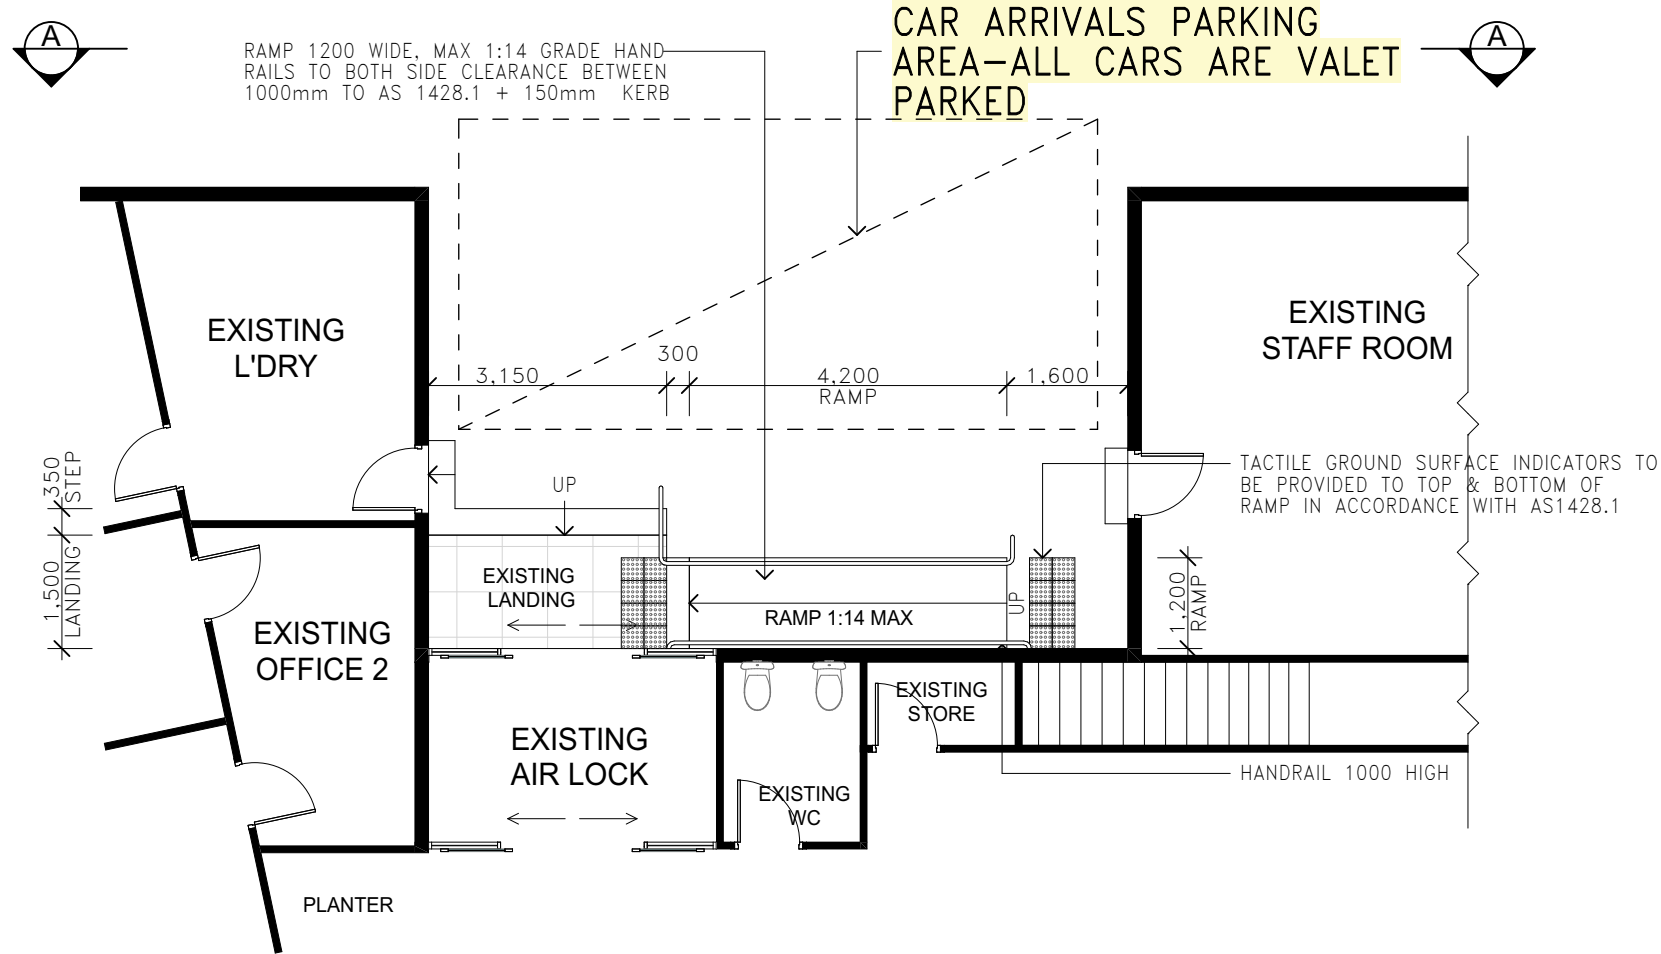

PROPOSED RAMP PLAN  
SCALE 1:100

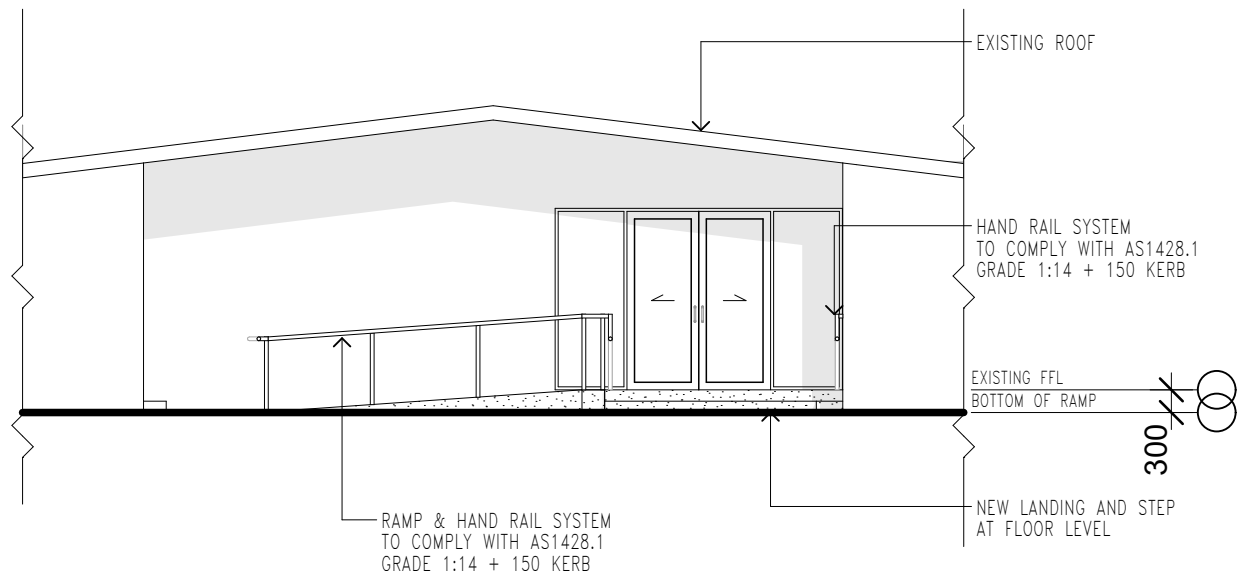

ELEVATION AA  
SCALE 1:100

CLIENT:	SMIGGINS HOTEL
PROJECT:	PROPOSED RAMP ADDITION LOT 1 DP 1175034 SMIGGINS HOTEL SMIGGIN HOLES, NSW

DRAWING TITLE:	PROPOSED RAMP PLAN
DATE:	04/03/24
SCALE:	1:100 @ A3
DRAWING No:	2133-DA02
ISSUE:	C