





HOUSINGAND DEMOGRAPHIC - BANKSTOWN- SOUTH SA2 (2016)

Population (2021)	18,434
Existing Dwellings (2021)	5,568
Population Projection (2041)	25,627
Population Projection Growth (2041)	39%

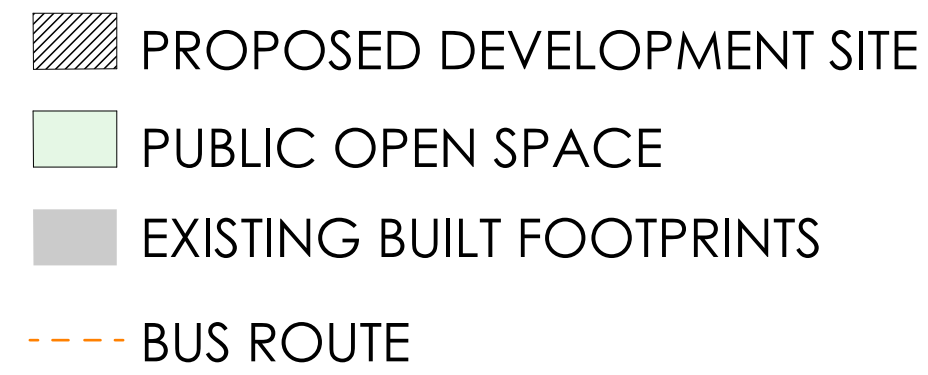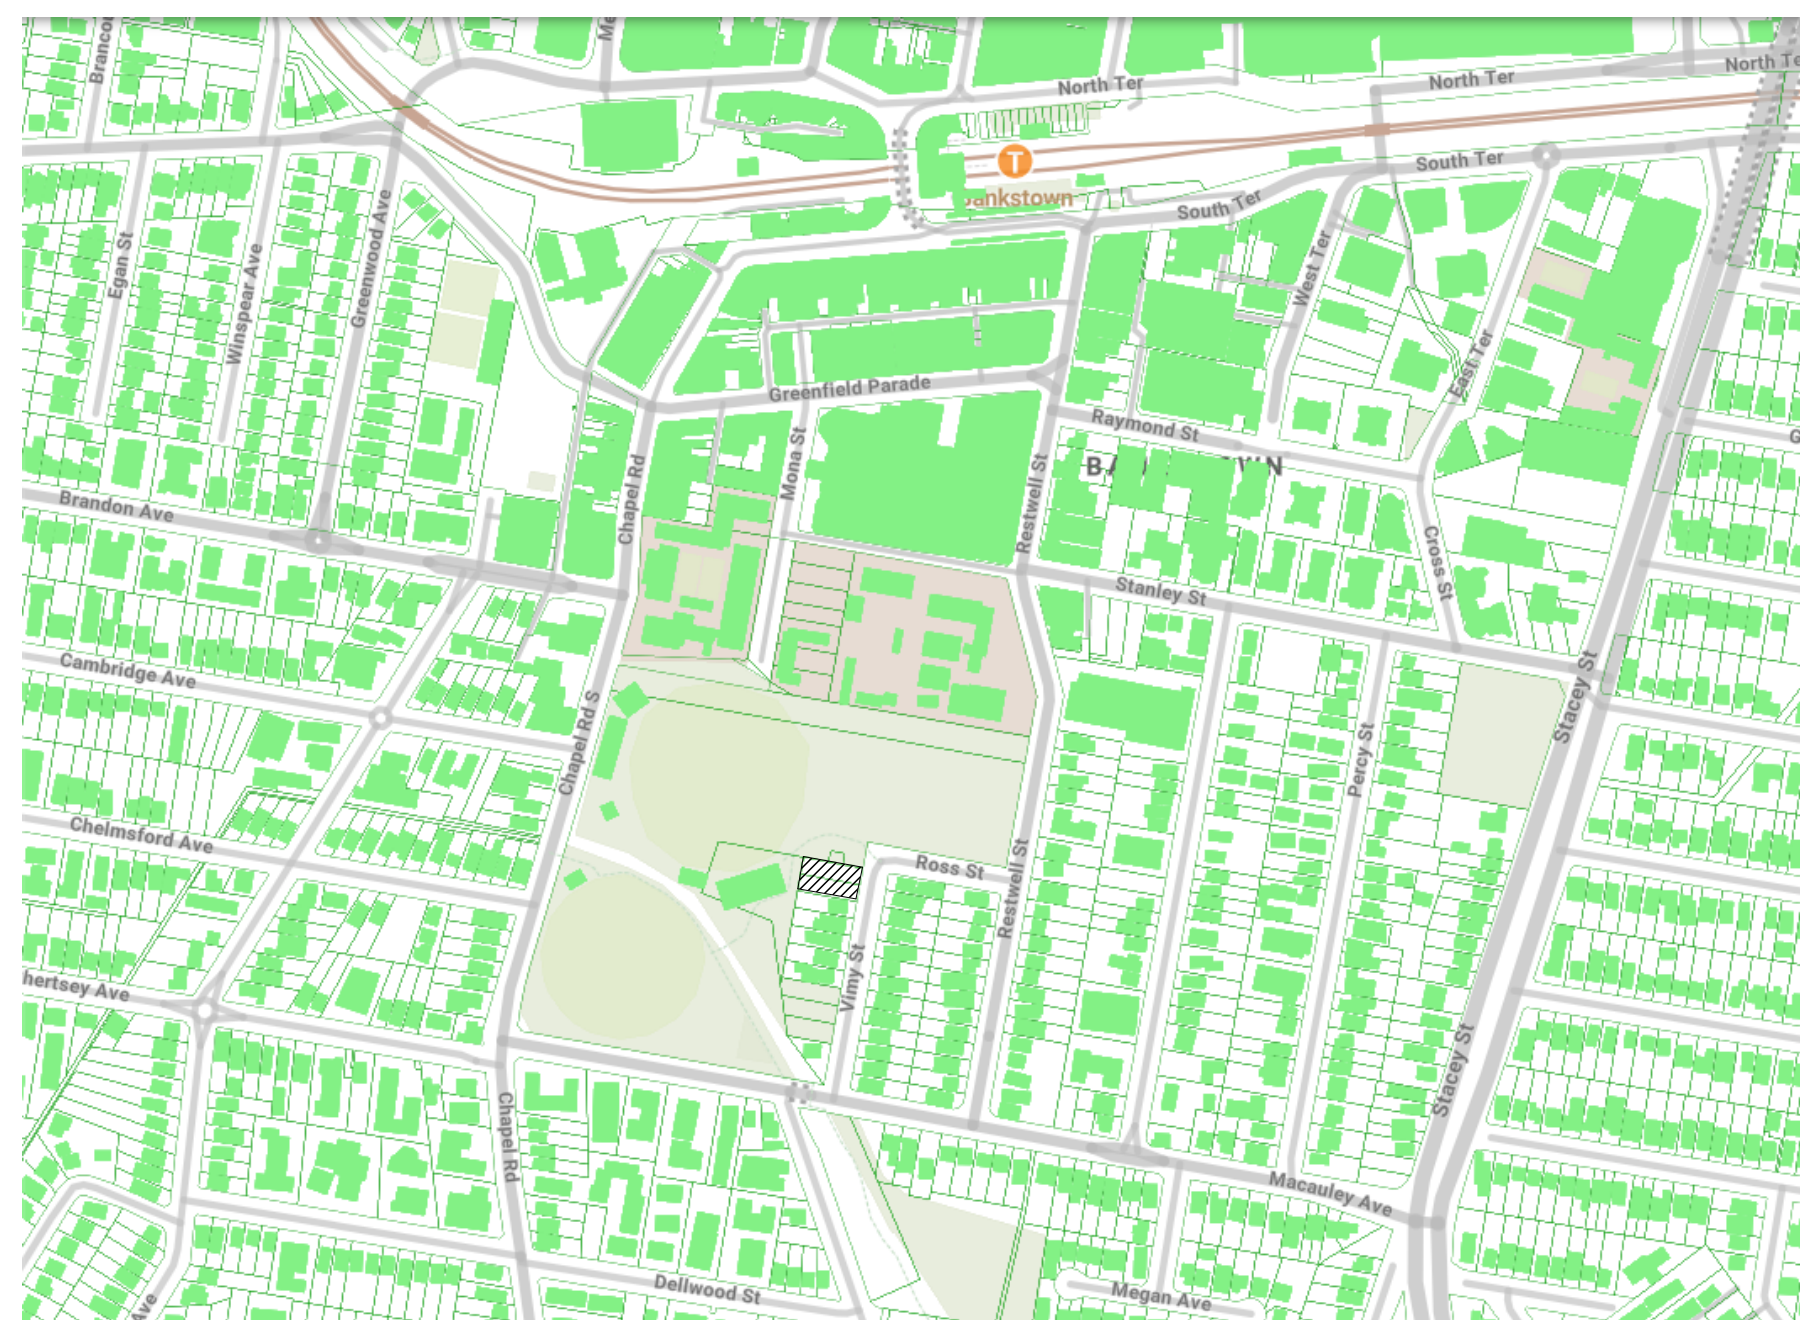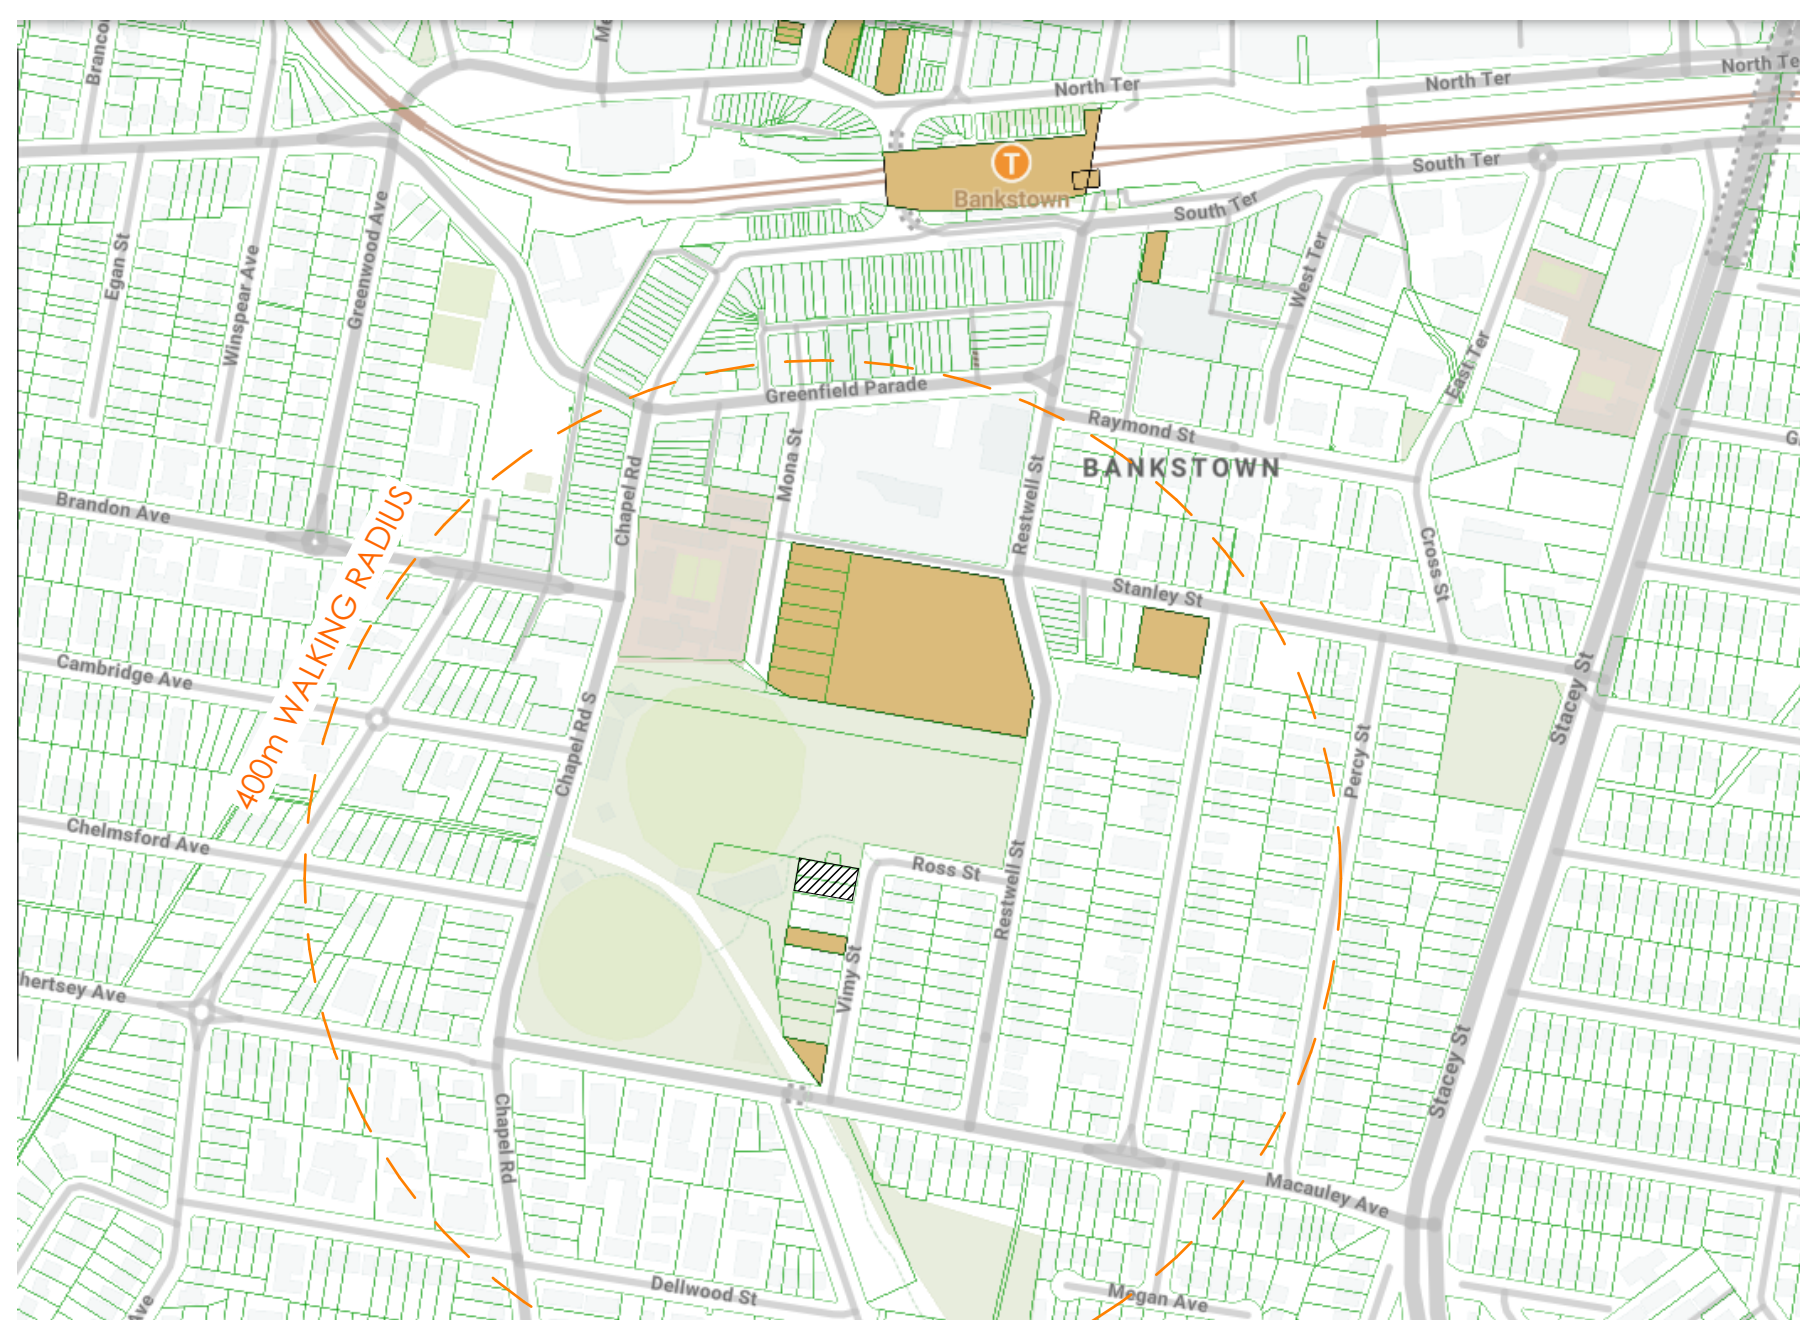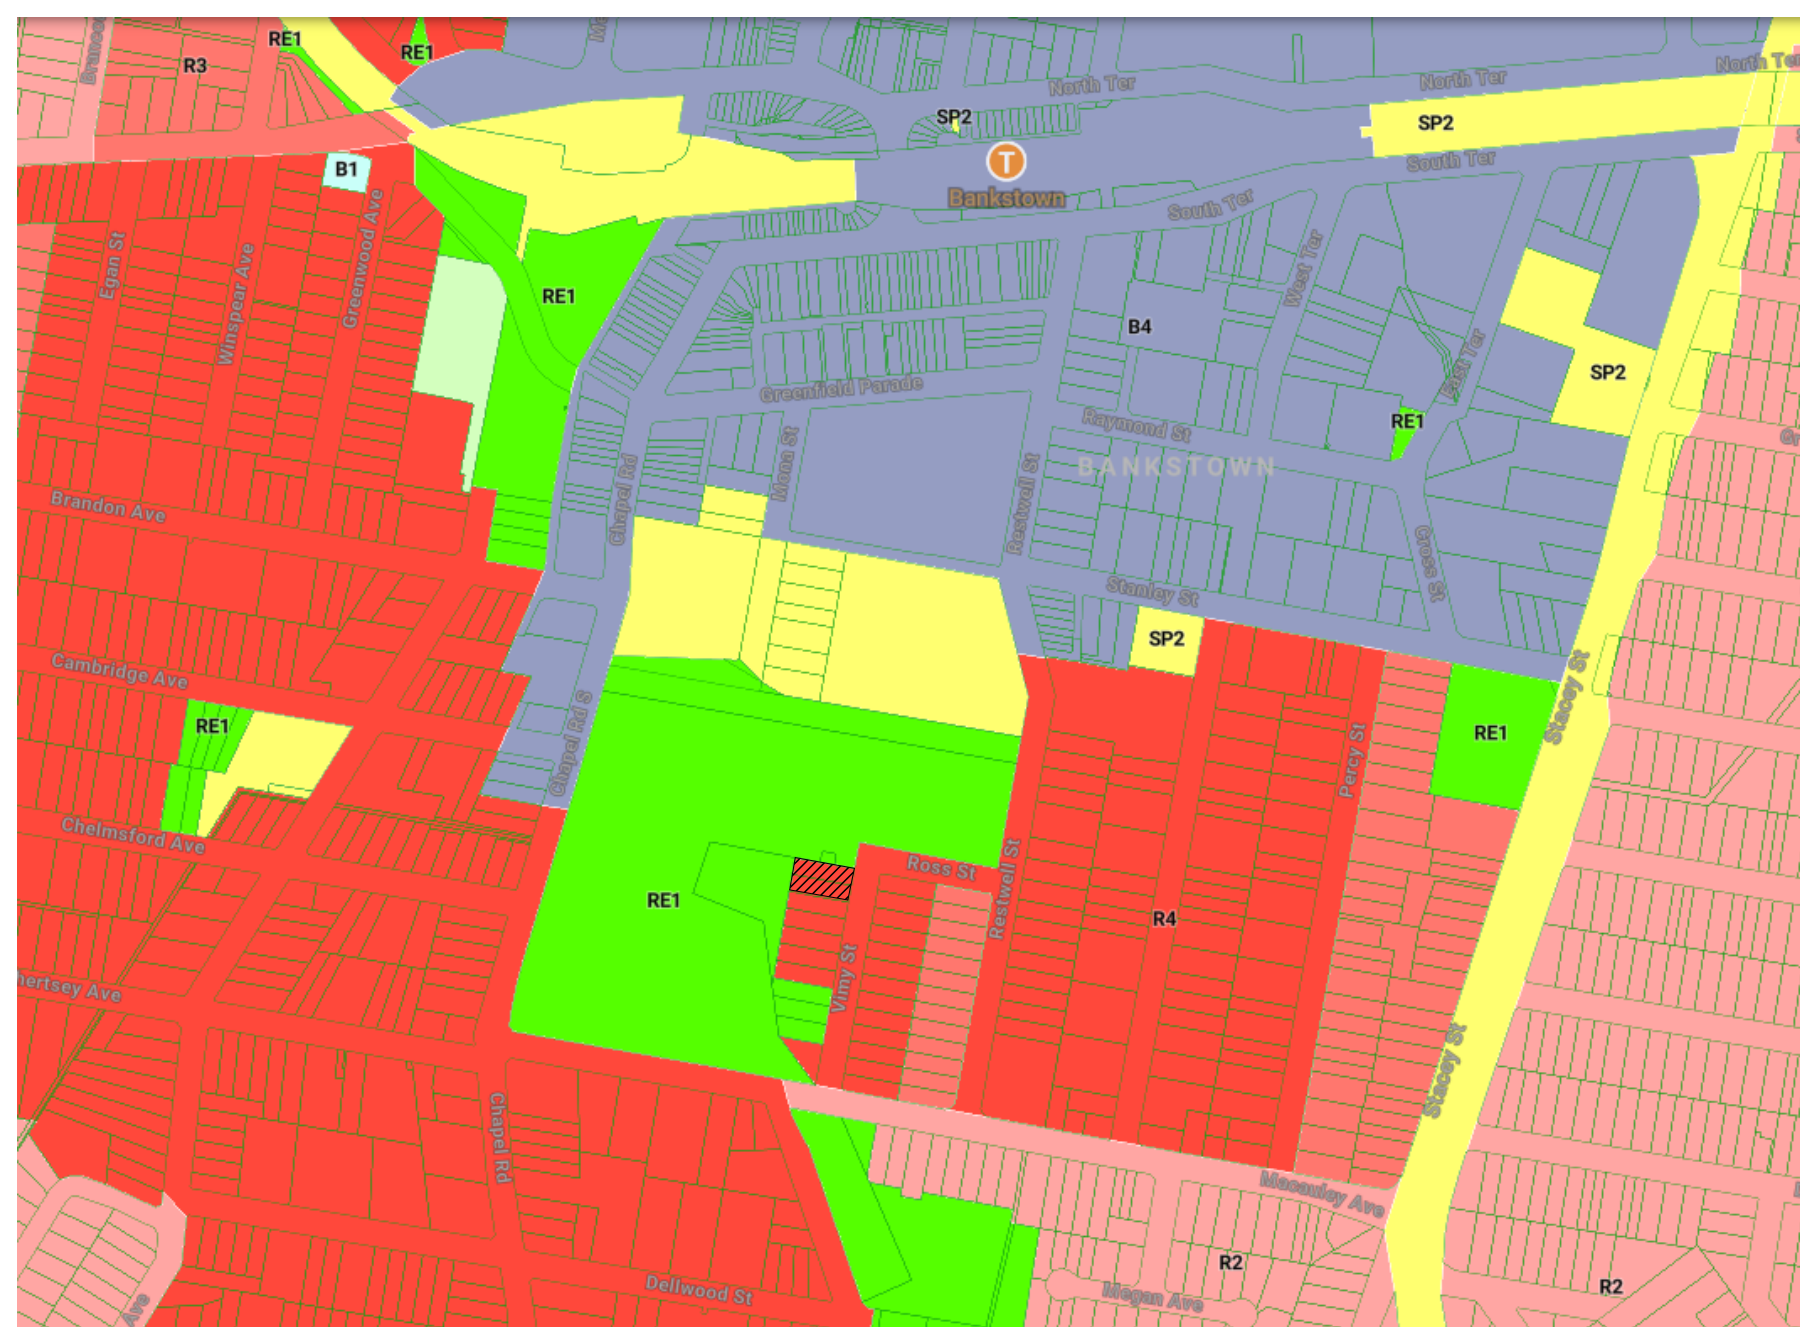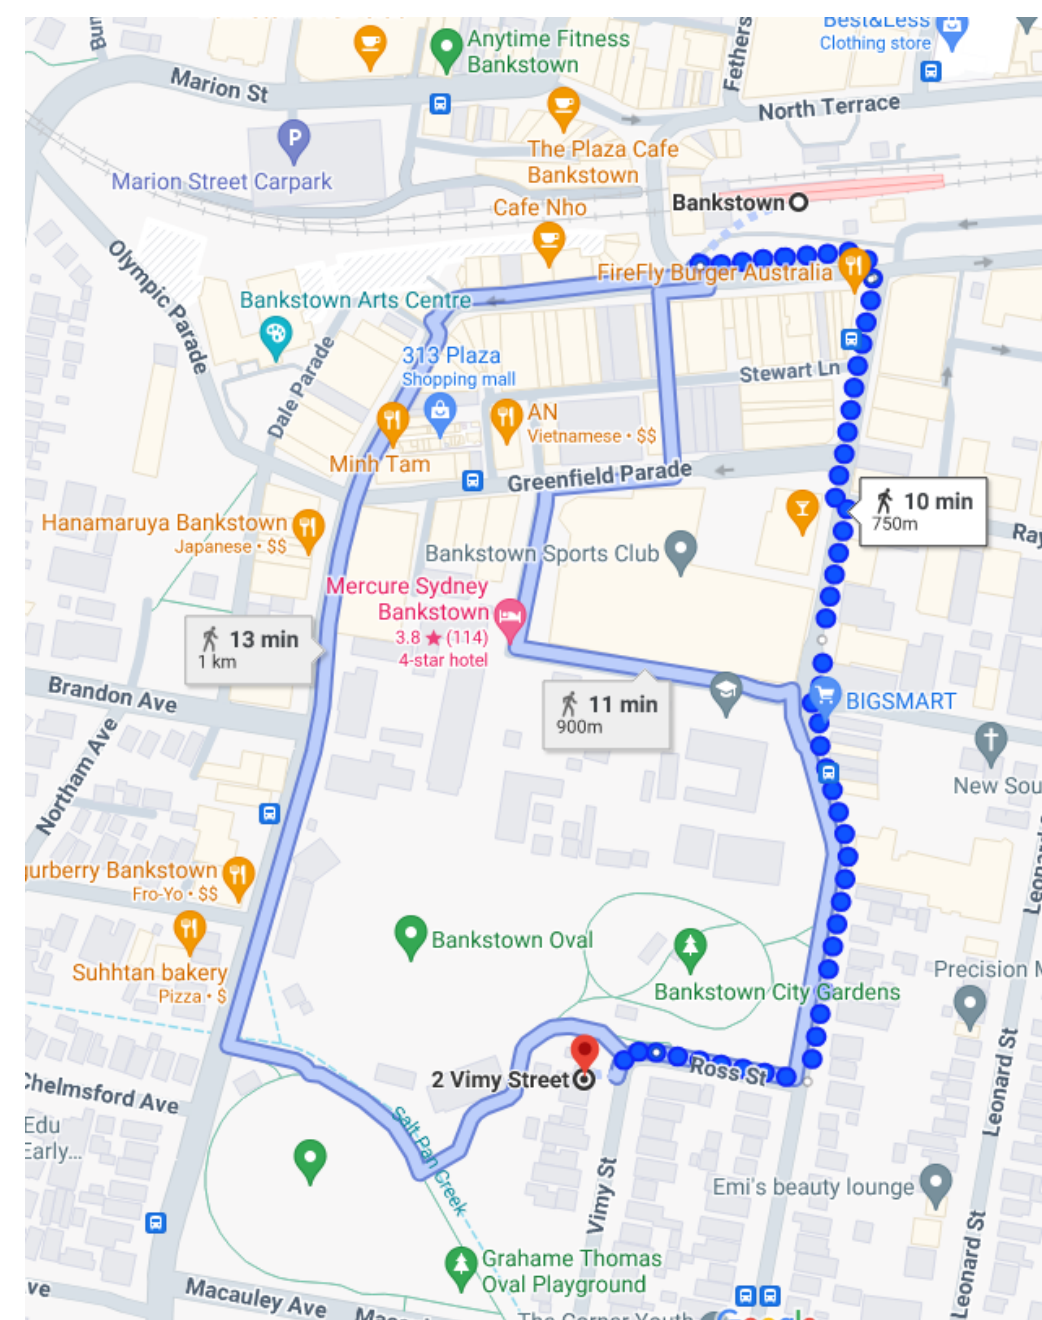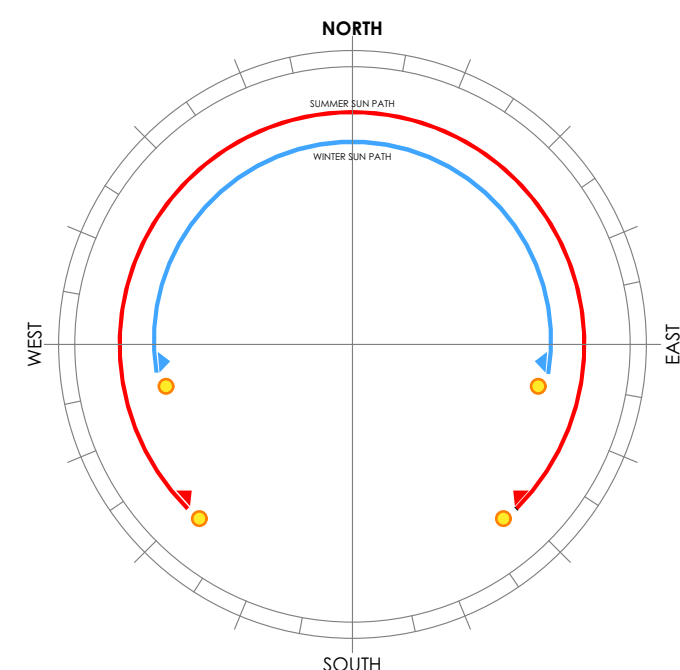

NOTE: The Builder shall check all dimensions and levels on site prior to construction. Notify any errors, discrepancies or omissions to the architect. Refer to written dimensions only. Do not scale drawings. Drawings shall not be used for construction purposes until issued for construction. This drawing reflects a design by Abcon and is to be used only for work when authorized in writing by Abcon. If it is the contractor's responsibility to confirm all measurements on site and locations of any services prior to work on site. All documents here within are subject to Australian Copyright Laws. Do not scale off drawings. Refer to Architectural Plans. Verify dimensions on site. All Works are to comply with the Building Code of Australia, all relevant Local Authorities, planning policies and certifying bodies.

PROJECT DESCRIPTION :

PROPOSED RESIDENTIAL
FLAT BUILDING

PROJECT NUMBER:	23155	CLIENT DESCRIPTION:	Gayath A
PROJECTION LOCATION:	2-4 VINNY STREET BANKSTOWN NSW 2200	DESIGNER:	ABCON SAJIDA EL SAYED 02 8768 0561

CLIENT DESCRIPTION:	Ghayath A
DESIGNER:	ABCON SAJIDA EL SAYED 02 8768 0561

PAGE TITLE:	SITE ANALYSIS
DRAWING NUMBER:	A.01.3

DATE :	26/06/2024	DRAWN BY :	S.E
ISSUE :	F	SCALE :	

A1	
----	---