
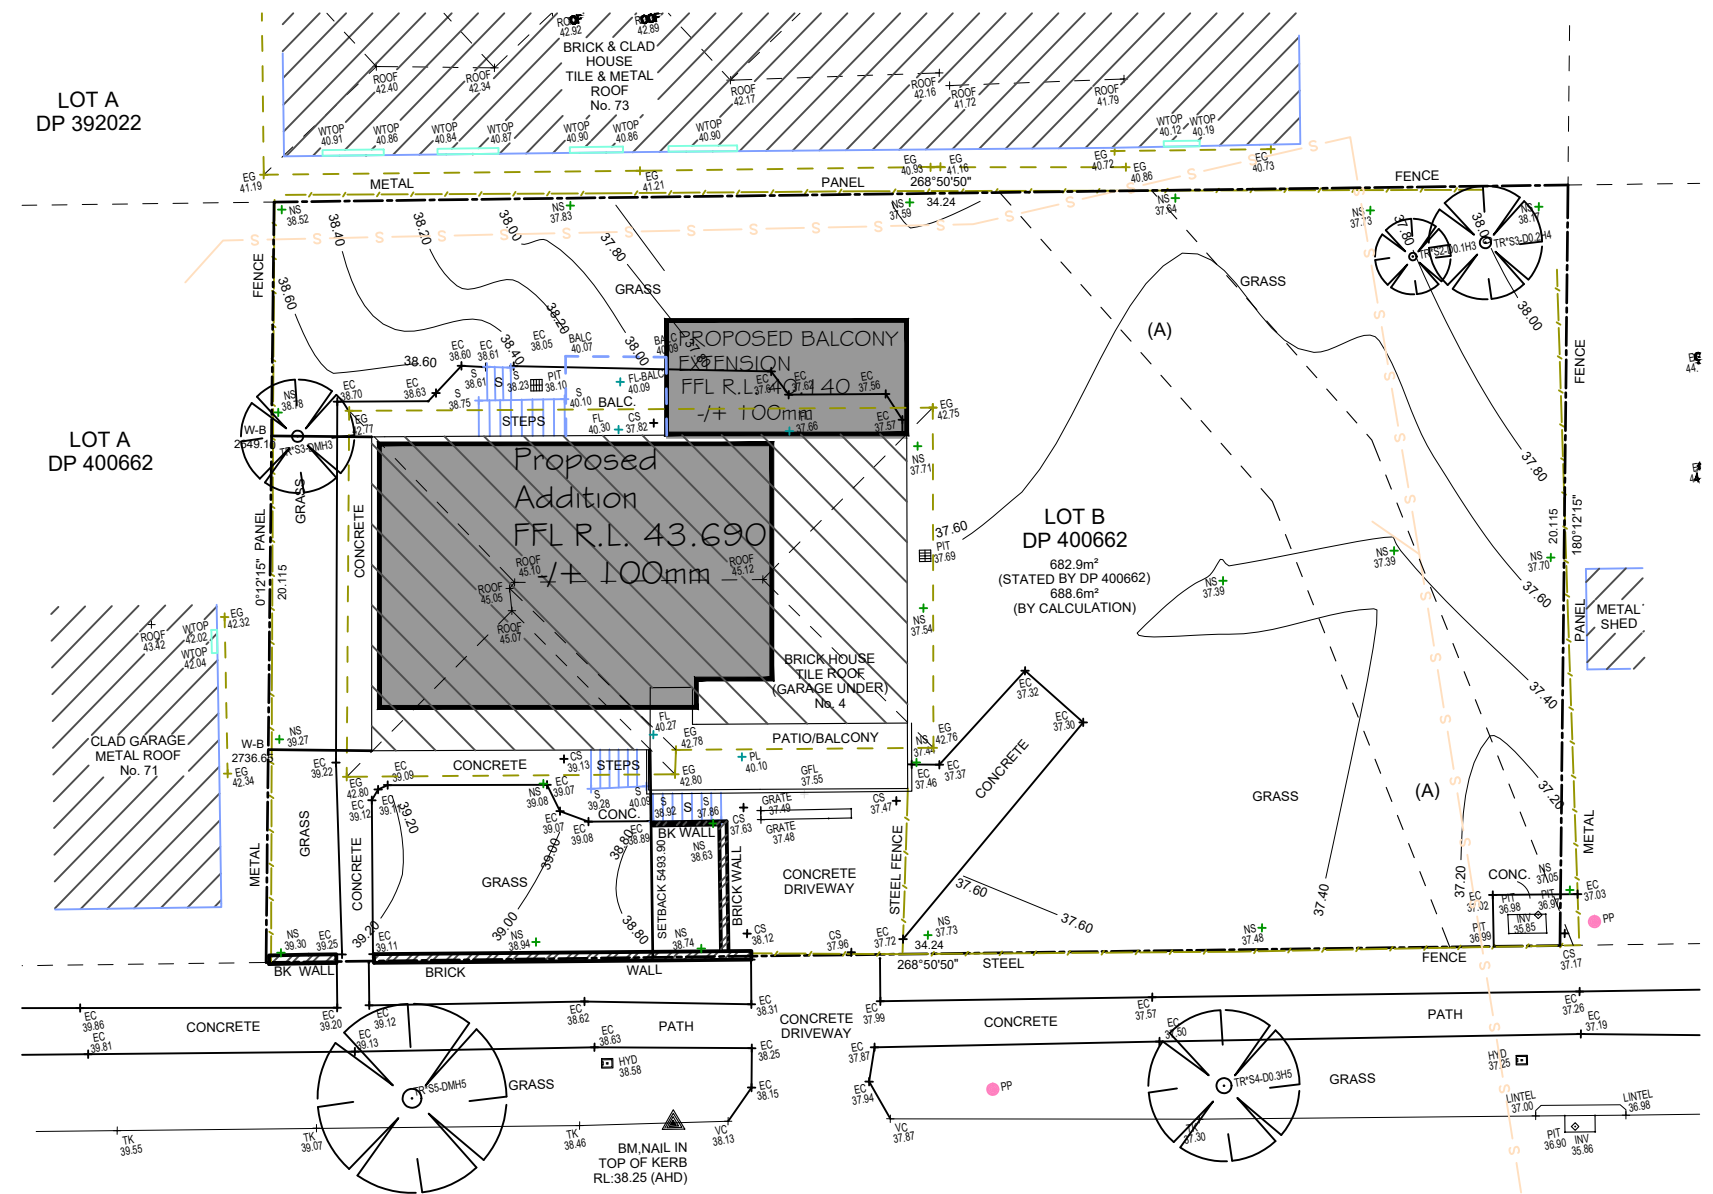
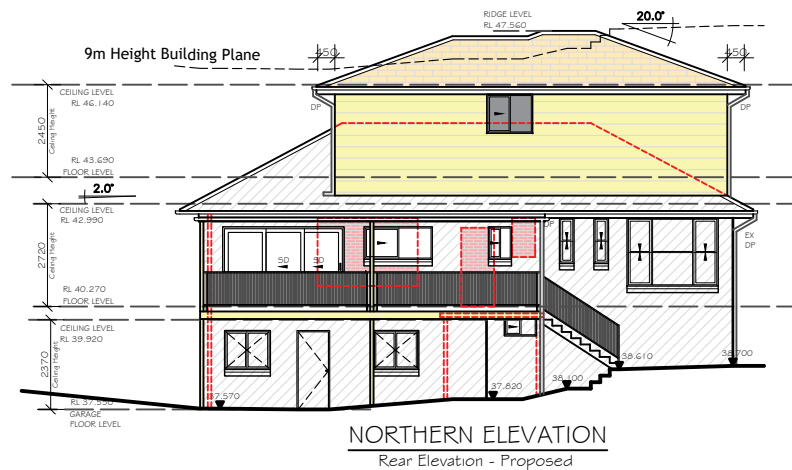
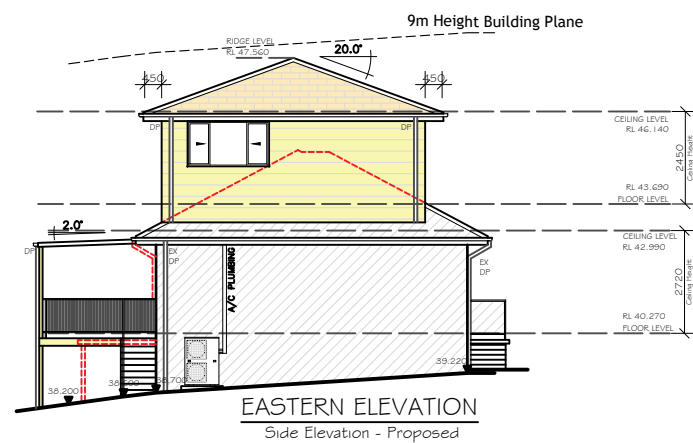
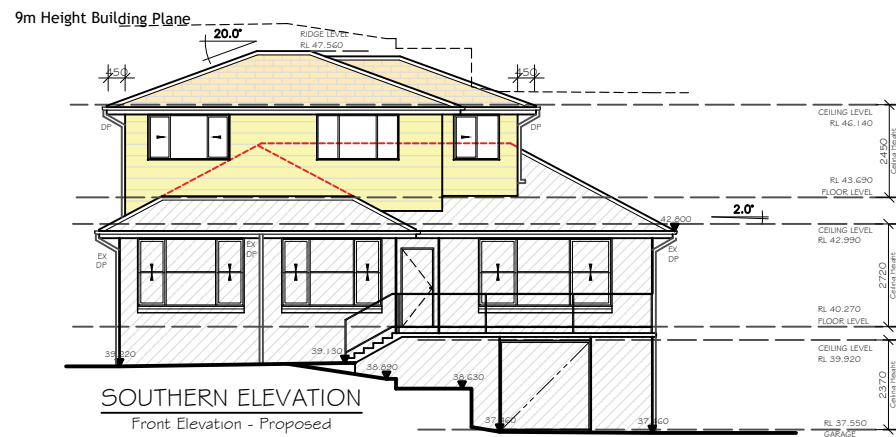


**FINAL
CONSTRUCTION**
ALL DIMENSIONS TO BE
CHECKED & CONFIRMED PRIOR
TO CONSTRUCTION BY BUILDER

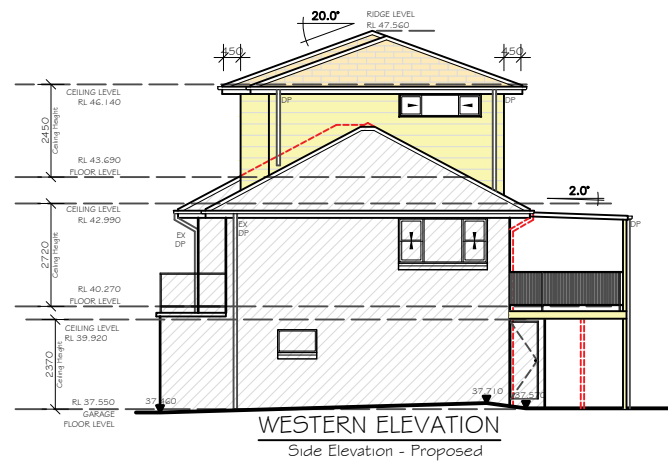

NEIGHBOUR'S NOTIFICATION

NOTE:
ALL DIMENSIONS
ARE IN
MILLIMETERS.
ALL DIMENSIONS
ARE FRAME TO
FRAME. DO NOT
SCALE OFF
PLANS.


HOUSE NAME:	
Custom Design	
FACADE:	
Traditional	
SPECIFICATION:	
STANDARD	
SCALE:	GARAGE HAND:
1:200	RH

CLIENT:	Mr & Mrs Yu -
SITE ADDRESS:	Lot B in DP 400662, No 4 Heath Street, Bankstown NSW 2200.





 

JOB No: 24035		
DRAWN: SDC	DATE: 25.06.24	Rev:
CHECKED: --	SHEET: 24	6
DA Application		



P: (02) 4647-2324
E: info@32degreesbuilding.com.au
A: Unit 1/14 Bluett Drive,
Smeaton Grange, NSW, 2567

 **MEMBER**
you're in good hands

CONNECT WITH US



P: (02) 7252-5330
E: info@sydneydraftingconceptsandsdesign.com.au
A: Suite 106, Level 1, 351 Oran Park Drive,
Oran Park, NSW, 2570.
W: Sydneydraftingconcepts.com.au

bdac

**ACCREDITED
DRAWING OFFICE**

**4th
Design
Matters
Awards**

The great design for
the great people
Member


MEMBER
since 2012

CLIENT'S SIGNATURE: _____

DATE: _____

I accept and understand the plans and documents
that have been provided to me by Sydney Drafting Concepts & Design Pty Ltd.

ALL RIGHTS RESERVED. This plan is the property of Sydney Drafting Concepts & Design Pty Ltd.
Copyright in this document is owned by Sydney Drafting Concepts & Design Pty Ltd.
Under the provisions of the Copyright ACT 1968 and is intended for use only as
authorised by Sydney Drafting Concepts & Design Pty Ltd.

 **COPYRIGHT**