


PRELIMINARY ISSUE
NOT FOR CONSTRUCTION

Liability limited by a scheme approved under Professional Standards Legislation			
B	11/10/2024	LEP PAGE ADDED	CM
A	20/08/2024	ISSUED FOR CLIENT REVIEW	CM
No.	DATE	REVISIONS	BY

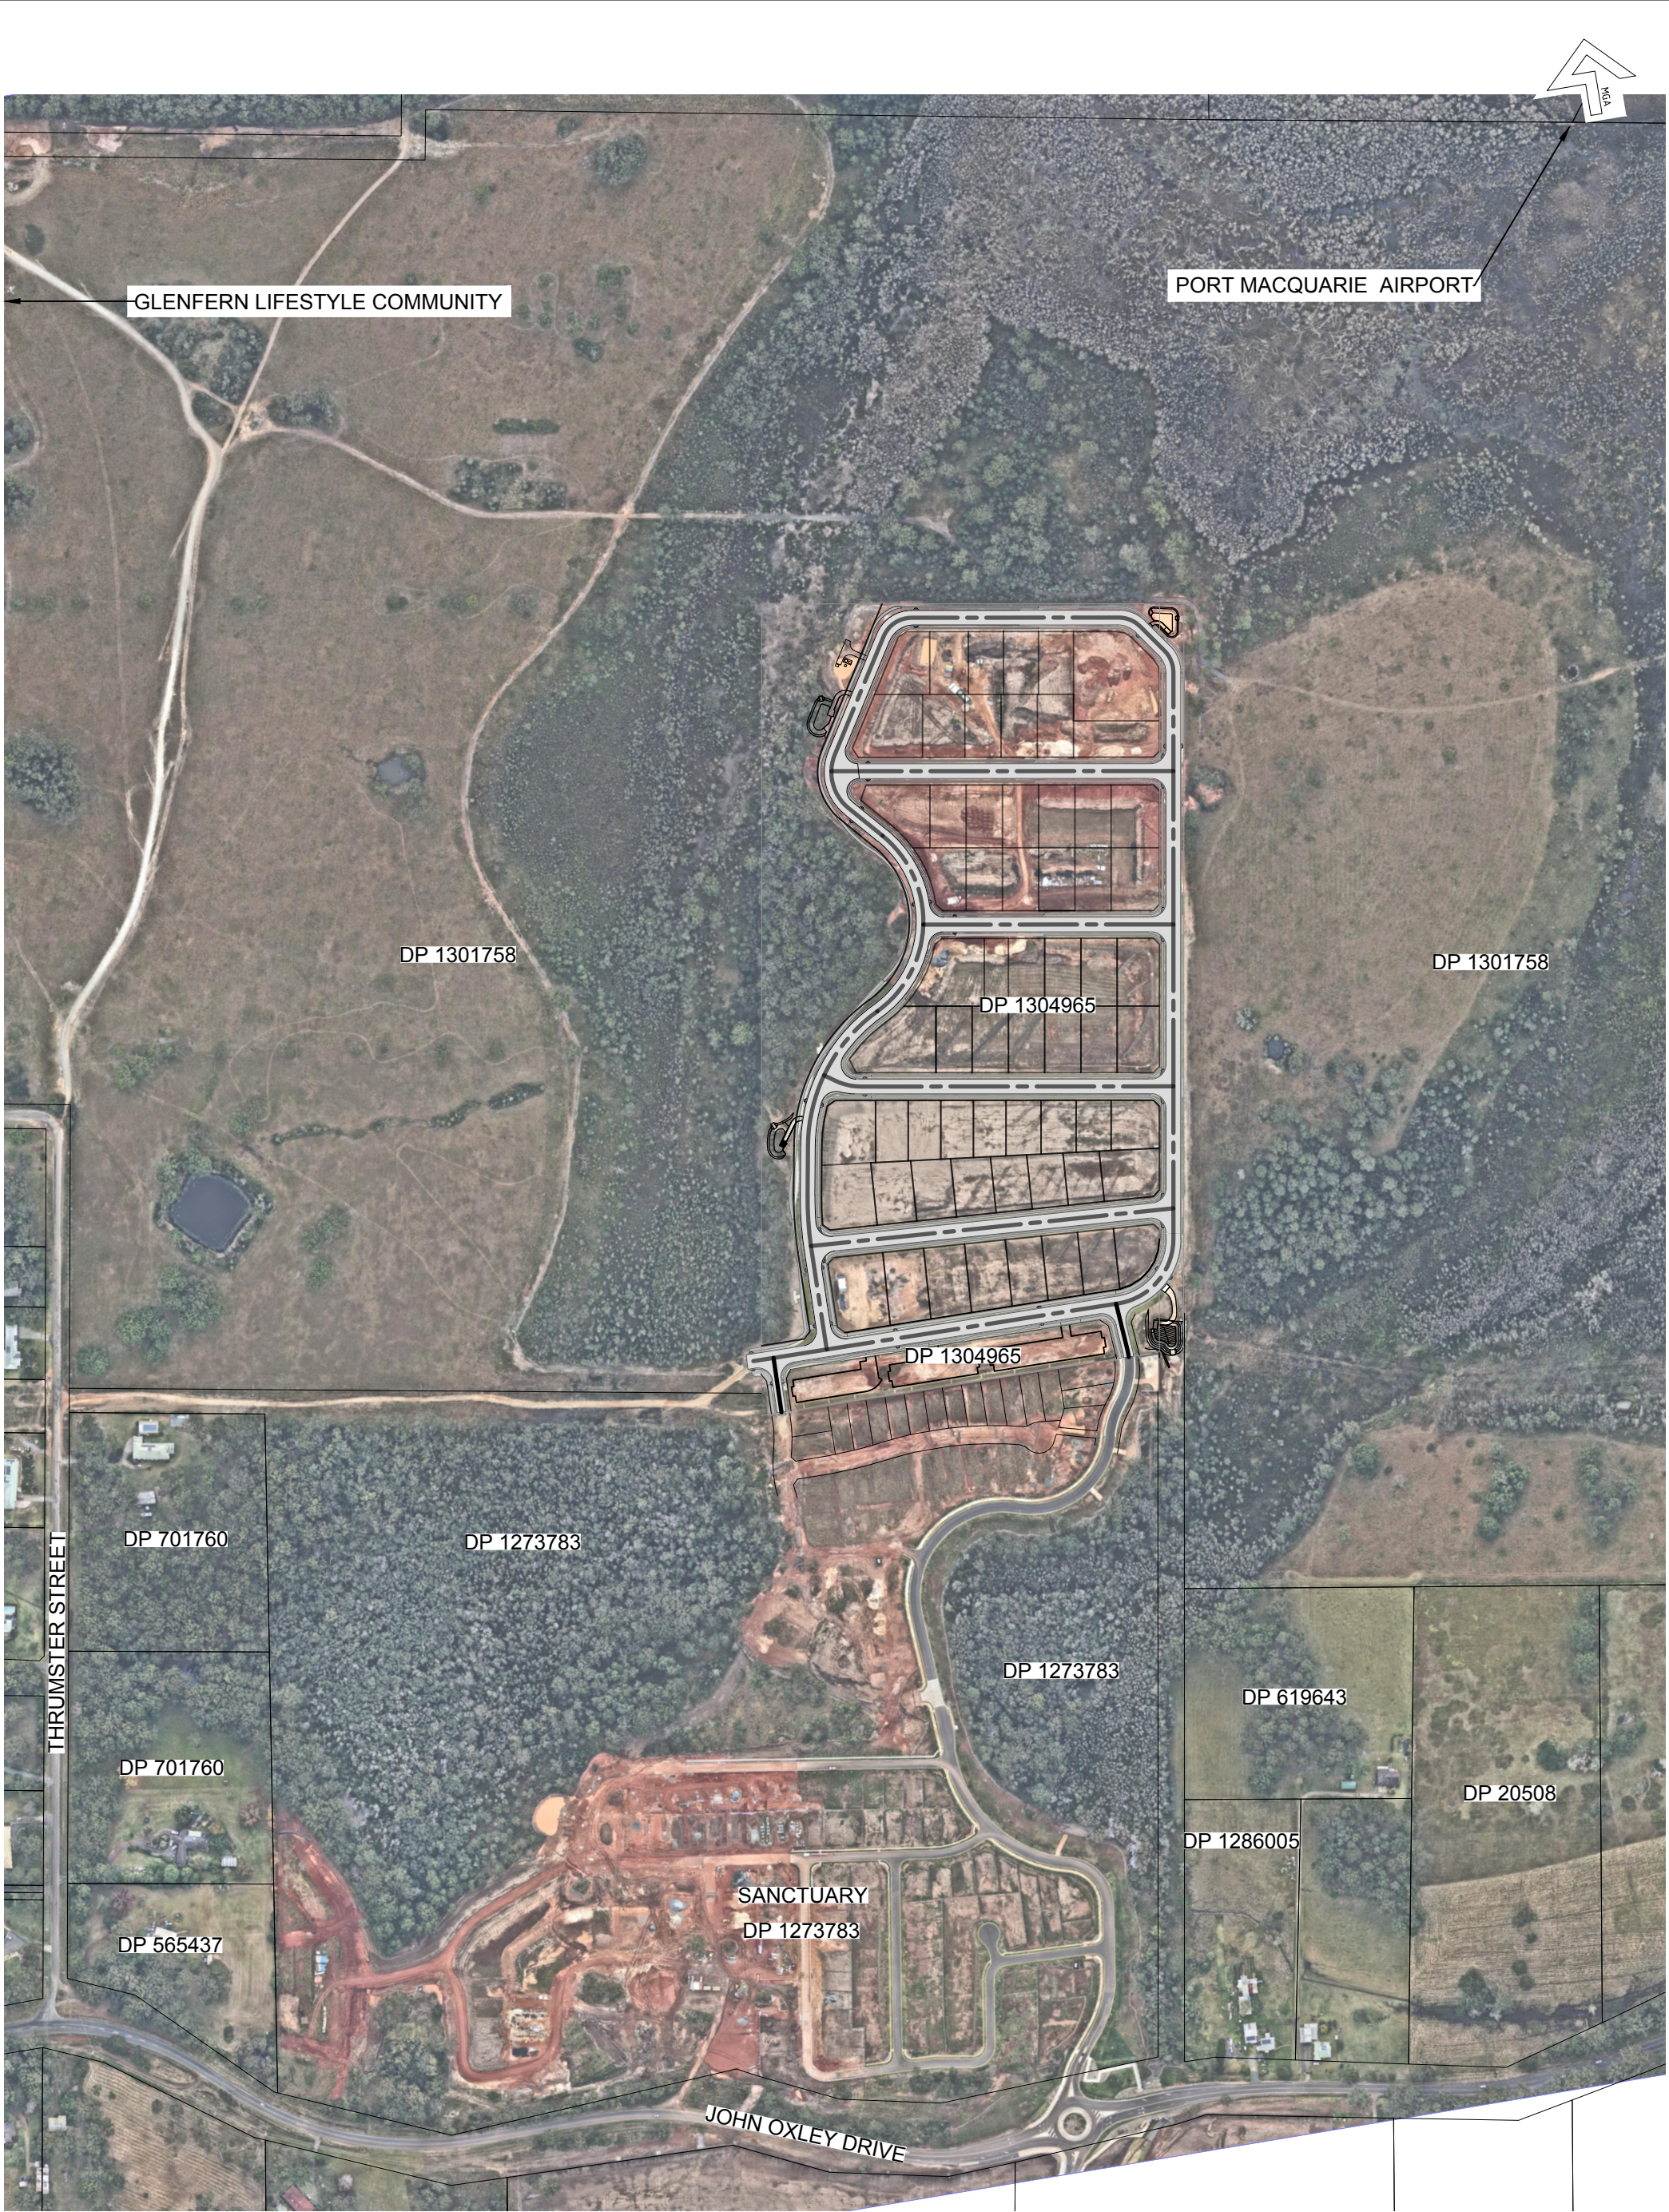



Hopkins
SURVEYORS | CIVIL ENGINEERS | PLANNERS

Hopkins Consultants Pty Ltd ABN 27 055 060 878
PO Box 1556 Port Macquarie NSW 2444
T: 02 6583 6722 E: admin@hopcon.com.au
W: www.hopkinsconsultants.com.au

THRUMSTER BUSINESS PARK
INDUSTRIAL DEVELOPMENT
JOHN OXLEY DR, PORT MACQUARIE

LOCALITY PLAN

DRAWING NUMBER/REFERENCE 8070-001-01		
DESIGNER	ORIGIN OF LEVELS	REV.
SURVEYOR	HEIGHT	B
DRAFTING	DATUM/GDA	SHEET SIZE
CM	AHD	A1
APPROVED	SCALE	
MM	AS SHOWN @ A1	

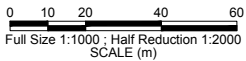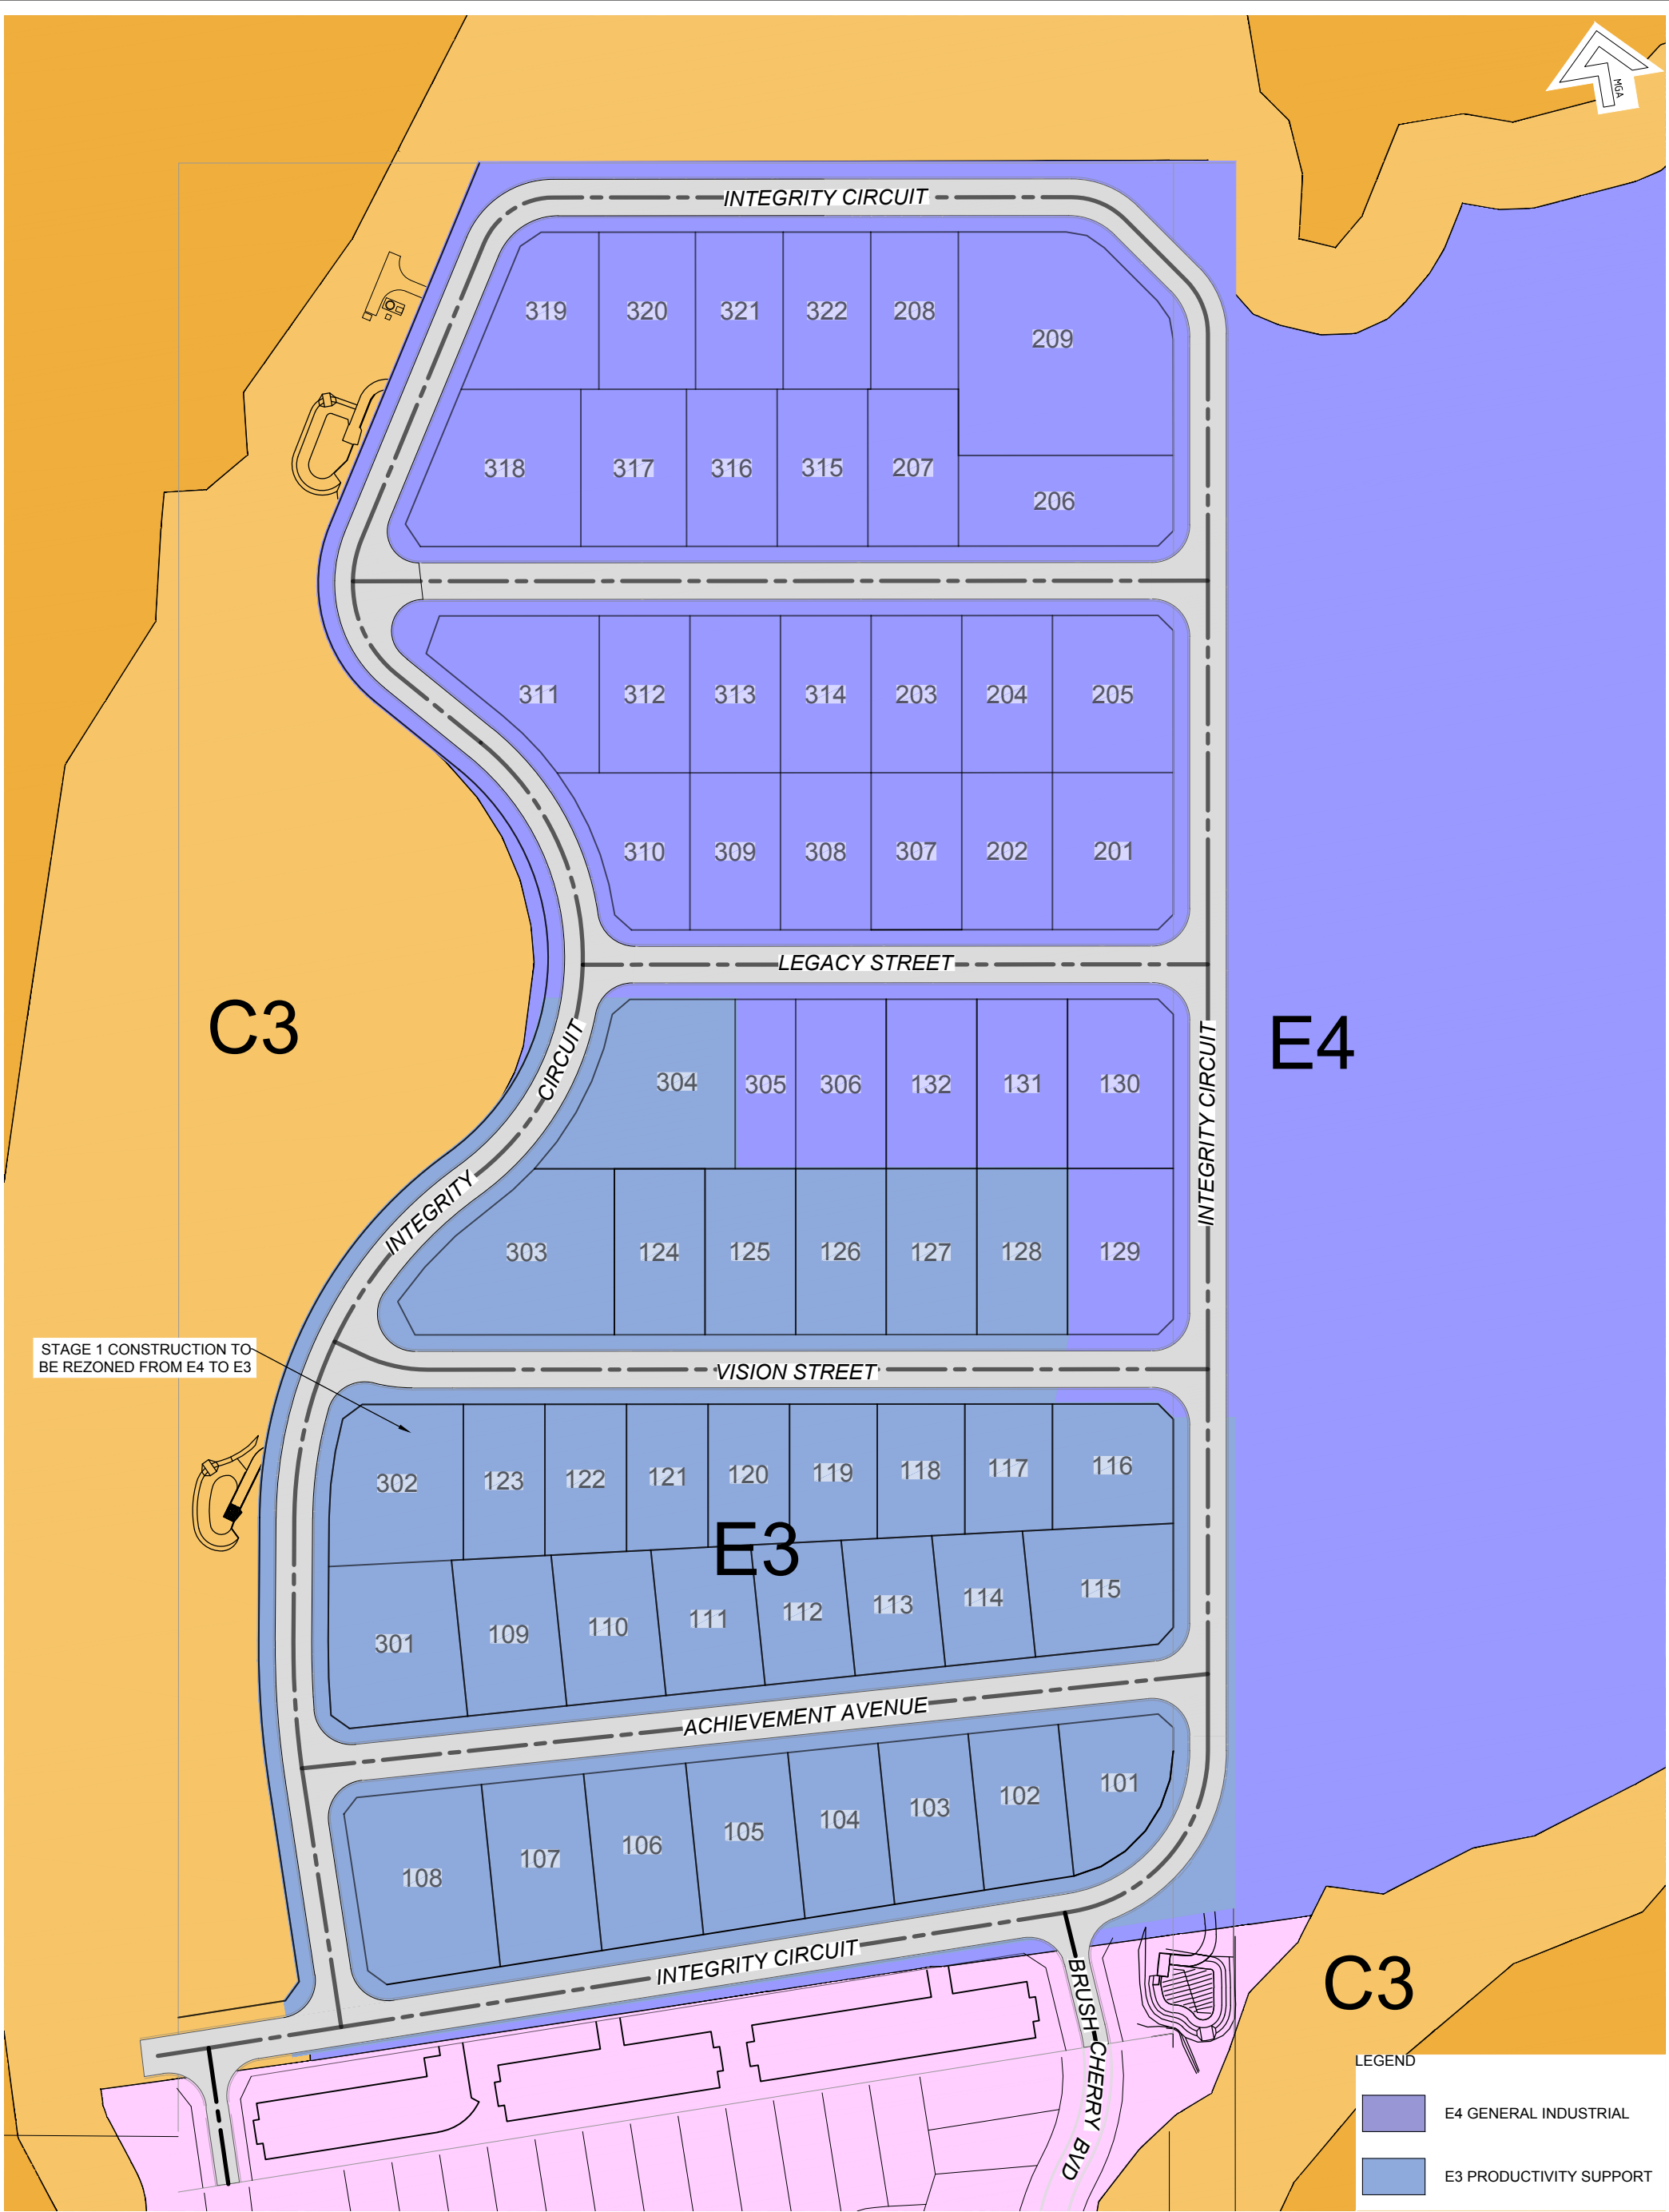

PRELIMINARY ISSUE
NOT FOR CONSTRUCTION

Liability limited by a scheme approved under Professional Standards Legislation			
No.	DATE	REVISIONS	BY
B	11/10/2024	LEP PAGE ADDED	CM
A	20/08/2024	ISSUED FOR CLIENT REVIEW	CM




Hopkins
SURVEYORS | CIVIL ENGINEERS | PLANNERS

Hopkins Consultants Pty Ltd ABN 27 055 060 878
PO Box 1556 Port Macquarie NSW 2444
T: 02 6583 6722 E: admin@hopcon.com.au
W: www.hopkinsconsultants.com.au

THRUMSTER BUSINESS PARK
INDUSTRIAL DEVELOPMENT
JOHN OXLEY DR, PORT MACQUARIE

ZONING PLAN

DRAWING NUMBER/REFERENCE 8070-001-02		
DESIGNER	ORIGIN OF LEVELS	REV.
SURVEYOR	HEIGHT	B
DRAFTING	DATUM/GDA	SHEET SIZE
CM	AHD	A1
APPROVED	SCALE	
MM	AS SHOWN @ A1	

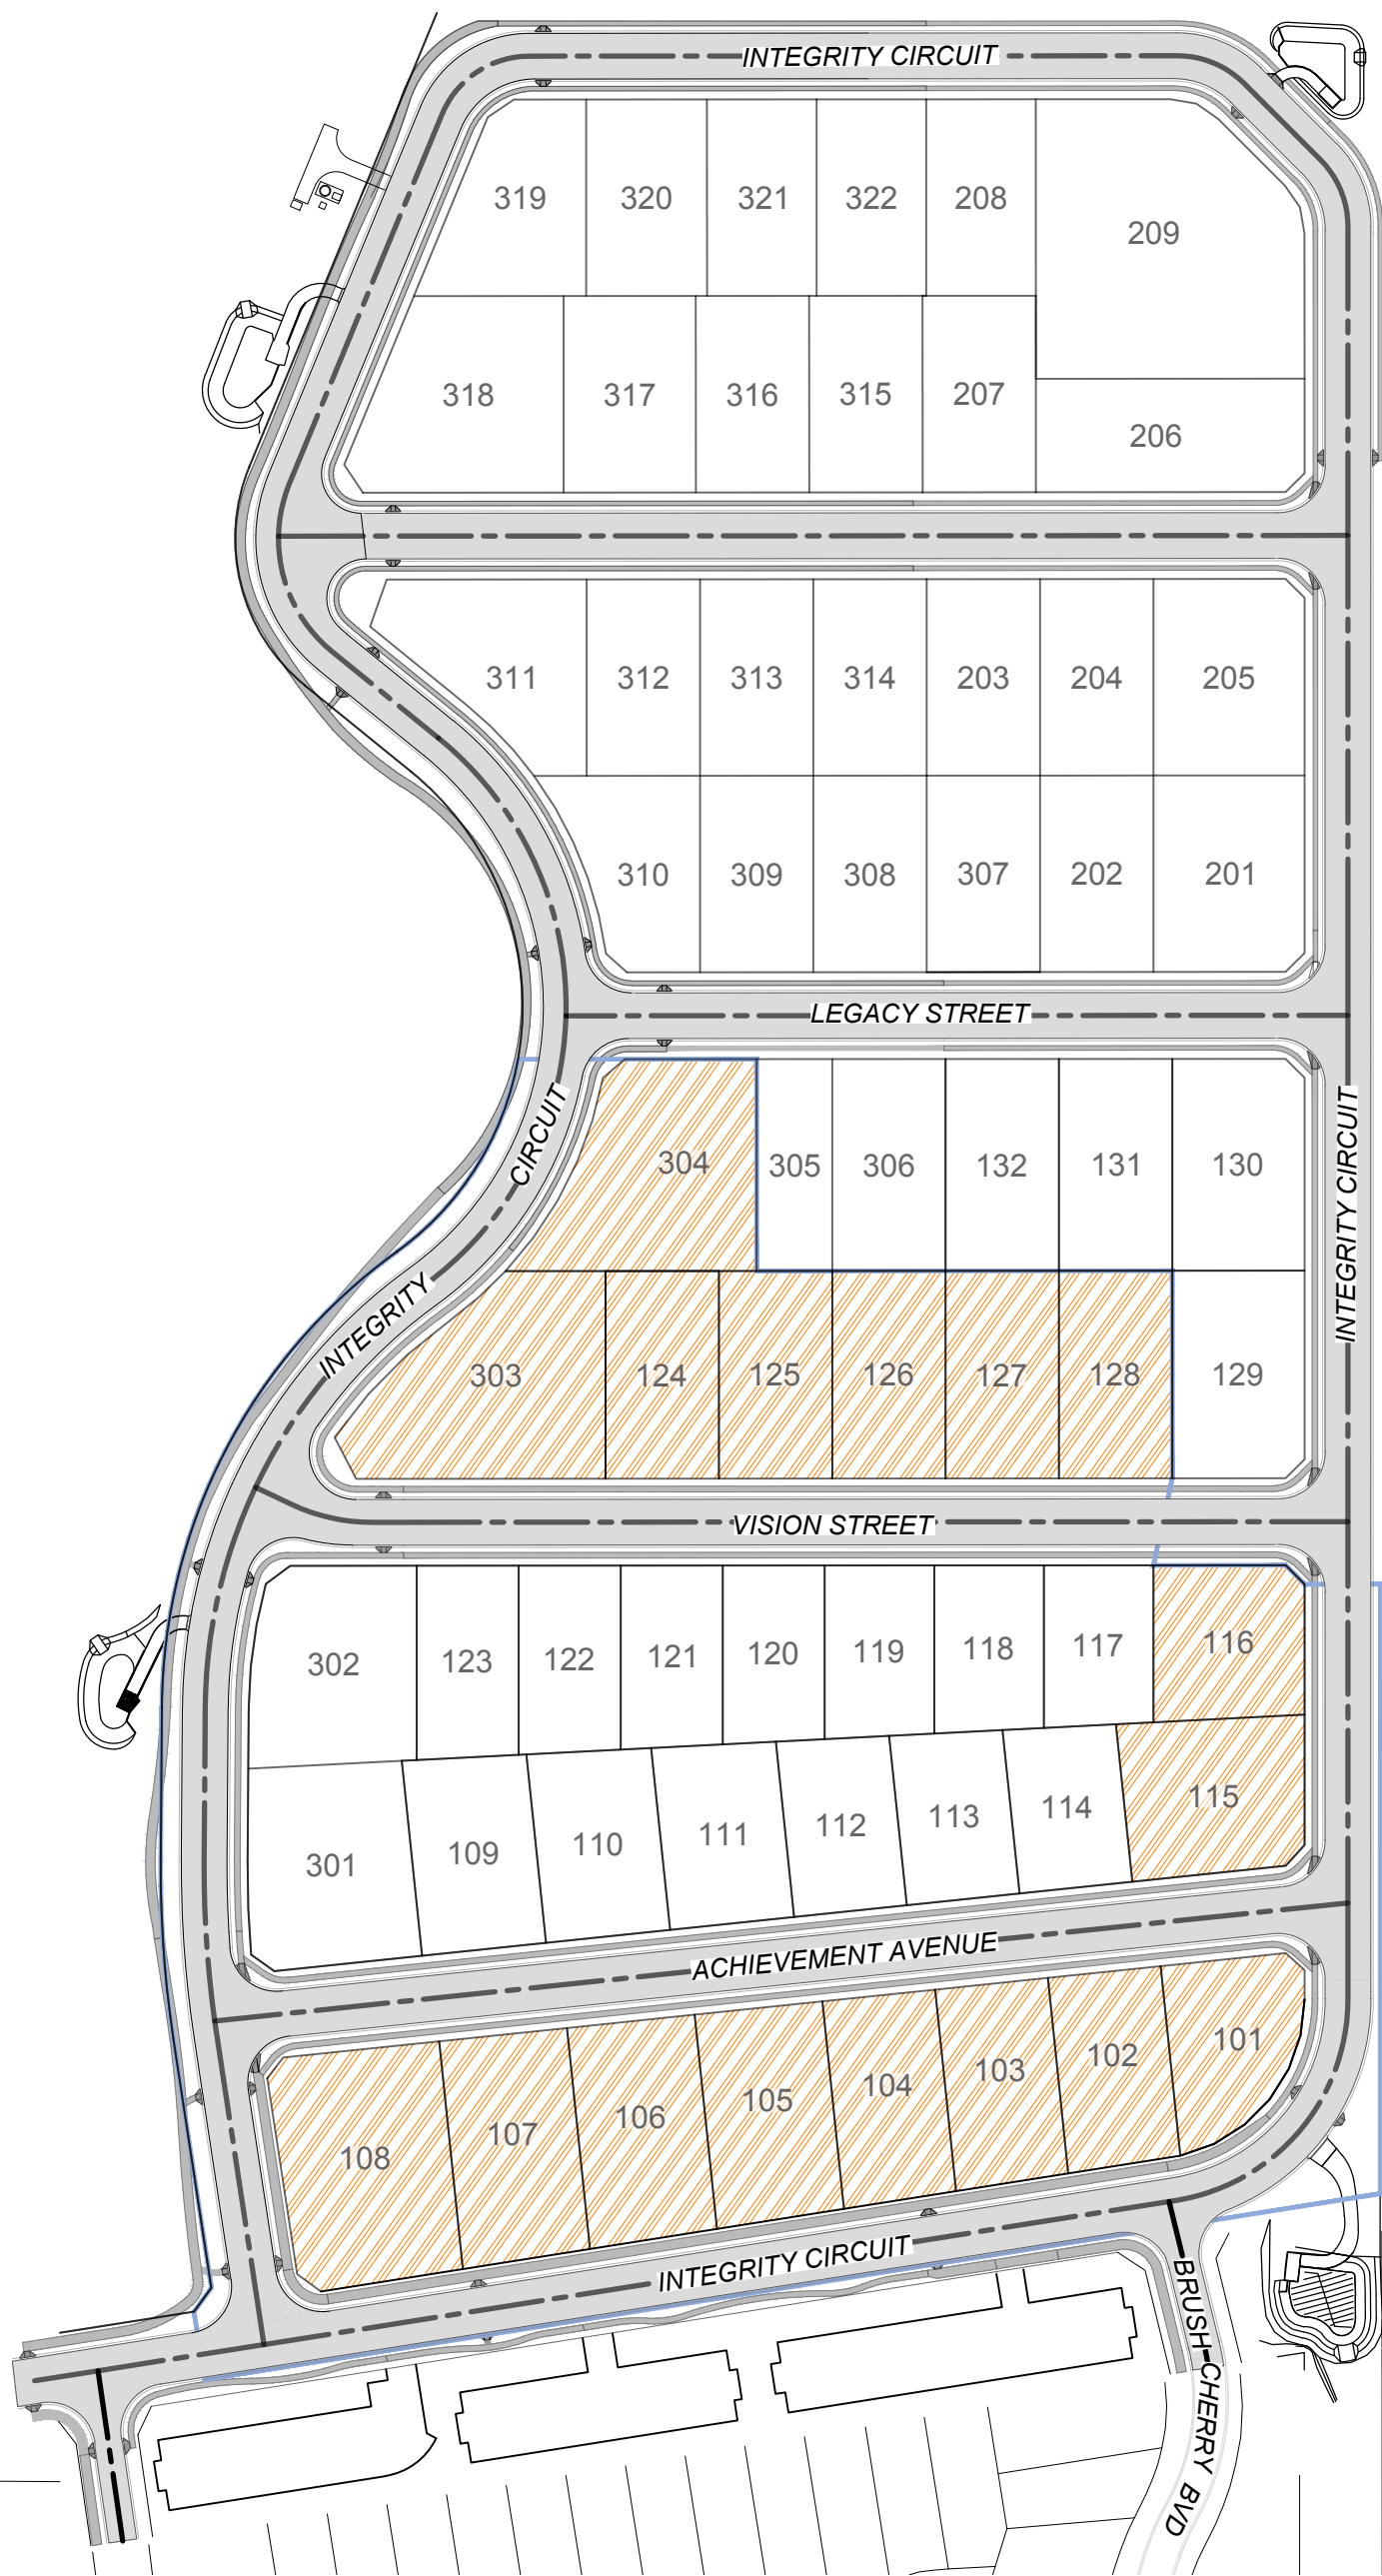

LEGEND

 LEP HATCH



PRELIMINARY ISSUE
NOT FOR CONSTRUCTION

Liability limited by a scheme approved under Professional Standards Legislation			
B	11/10/2024	LEP PAGE ADDED	CM
A	20/08/2024	ISSUED FOR CLIENT REVIEW	CM
No.	DATE	REVISIONS	BY



Hopkins
SURVEYORS | CIVIL ENGINEERS | PLANNERS

Hopkins Consultants Pty Ltd ABN 27 055 060 878
PO Box 1556 Port Macquarie NSW 2444
T: 02 6583 6722 E: admin@hopcon.com.au
W: www.hopkinsconsultants.com.au

THRUMSTER BUSINESS PARK
INDUSTRIAL DEVELOPMENT
JOHN OXLEY DR, PORT MACQUARIE

LEP AMENDMENT

DRAWING NUMBER/REFERENCE 8070-001-03		
DESIGNER	ORIGIN OF LEVELS	REV.
SURVEYOR	HEIGHT	B
DRAFTING	DATUM/GDA	SHEET SIZE A1
CM	AHD	
APPROVED	SCALE	
MM	AS SHOWN @ A1	