
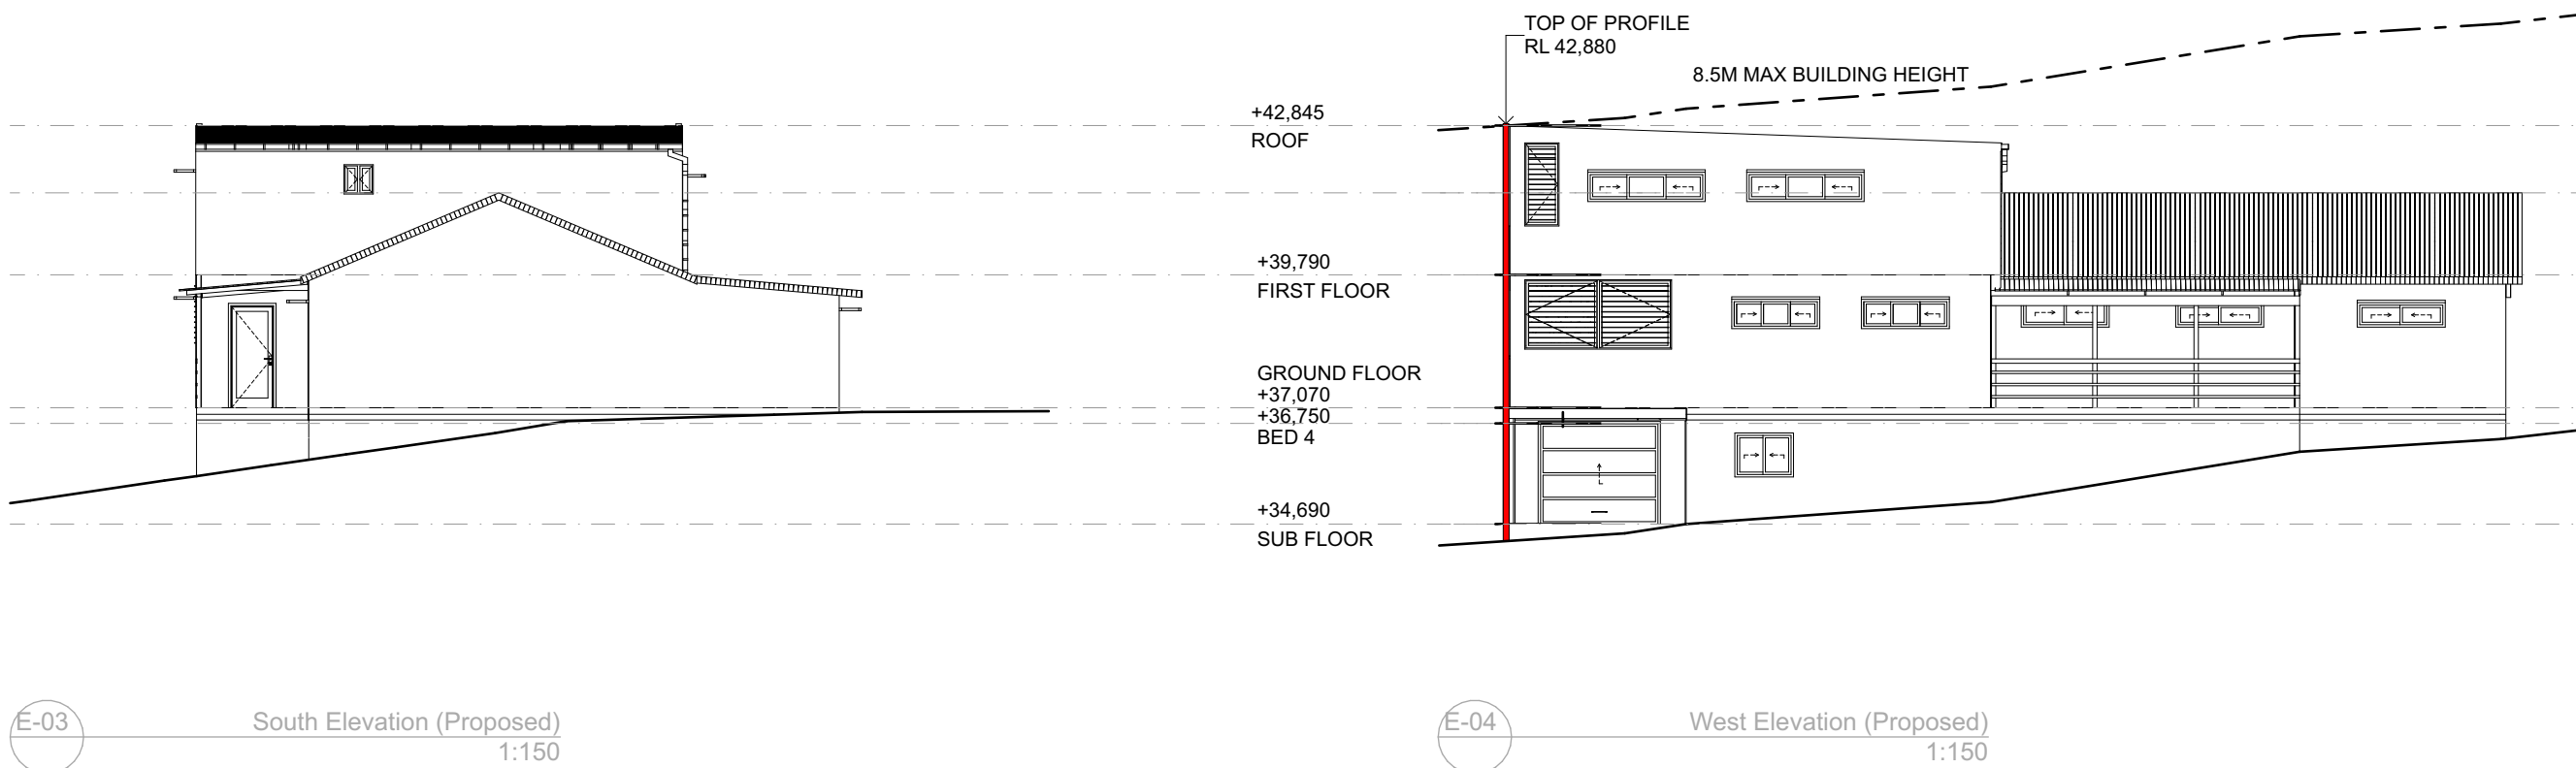
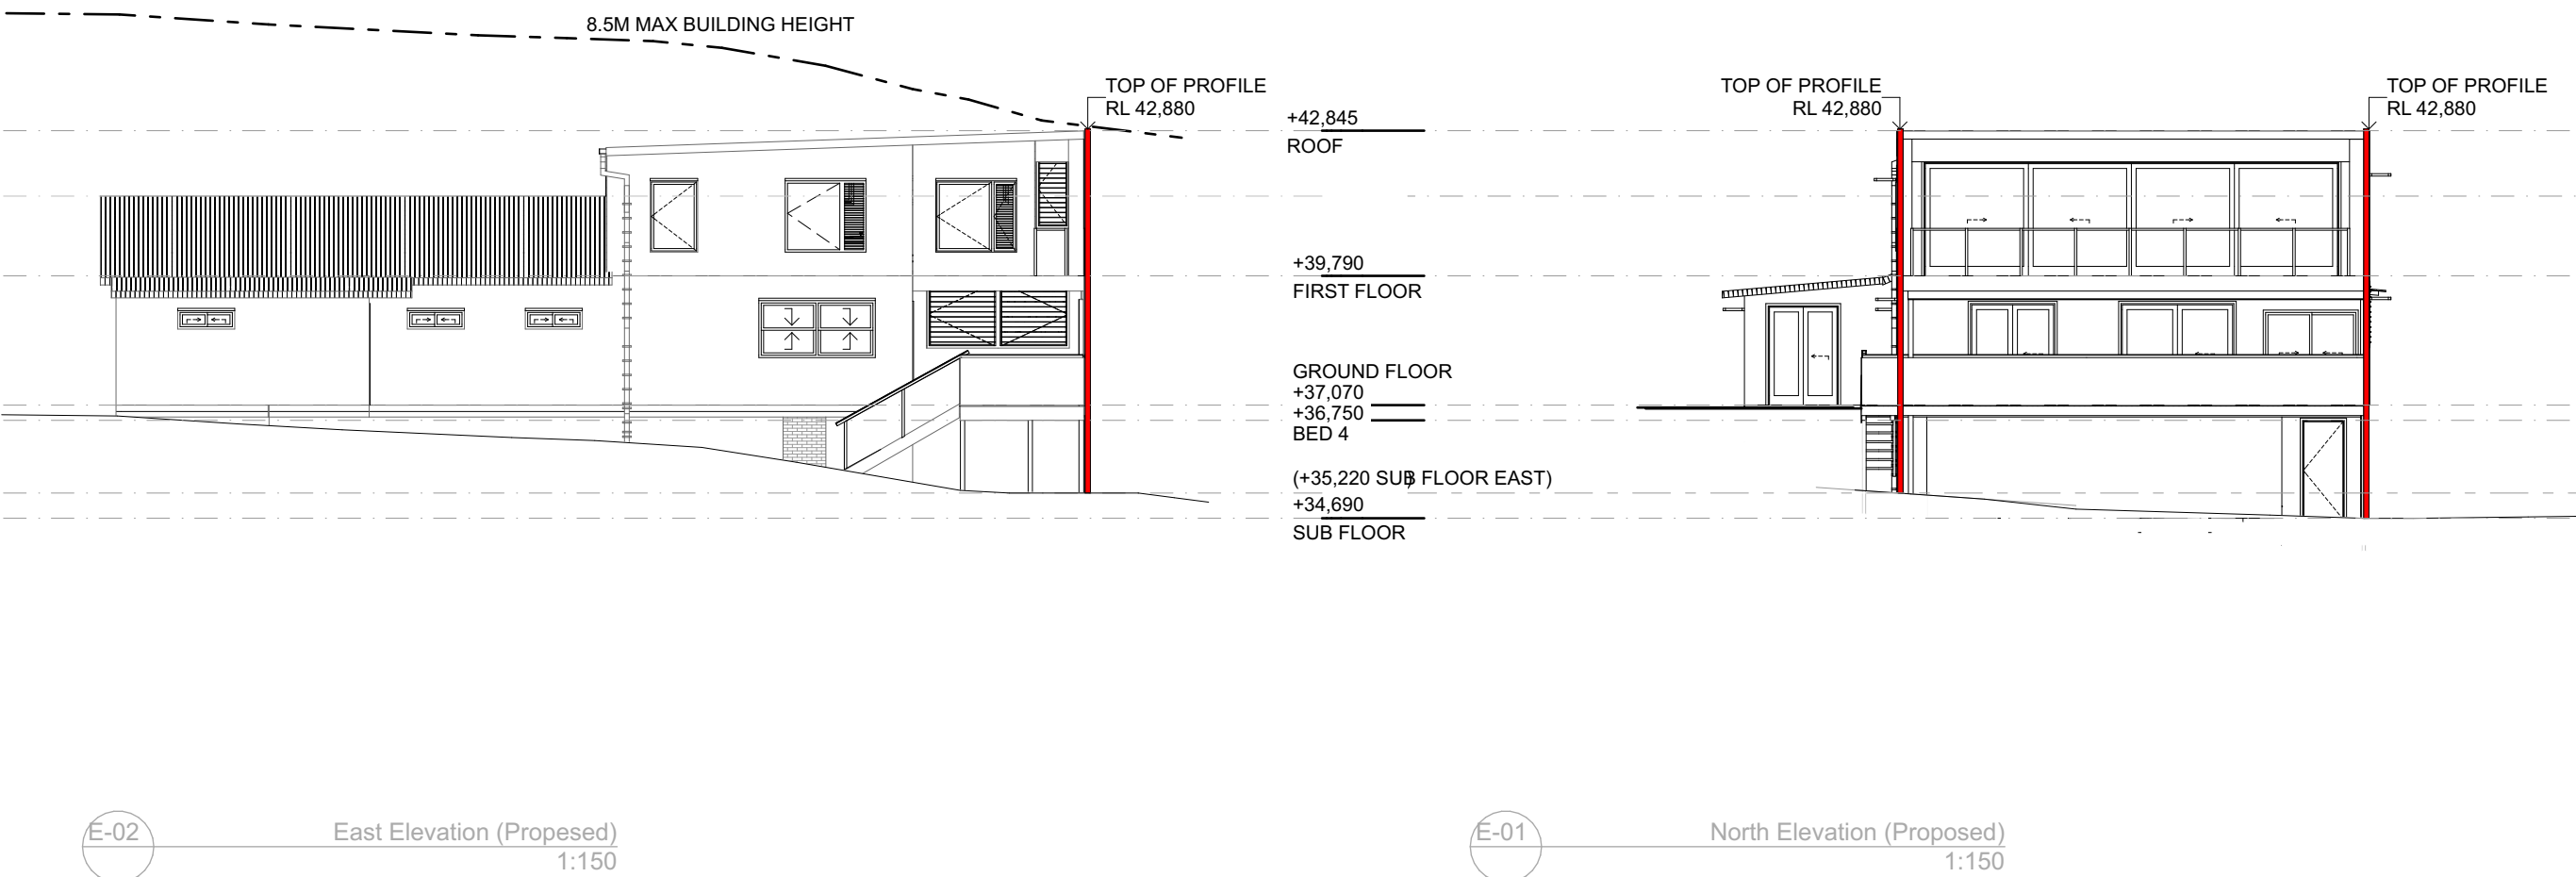


# ALTERATIONS & ADDITIONS TO EXSITING DWELLING:

## 19 STEPHEN STREET FORSTER

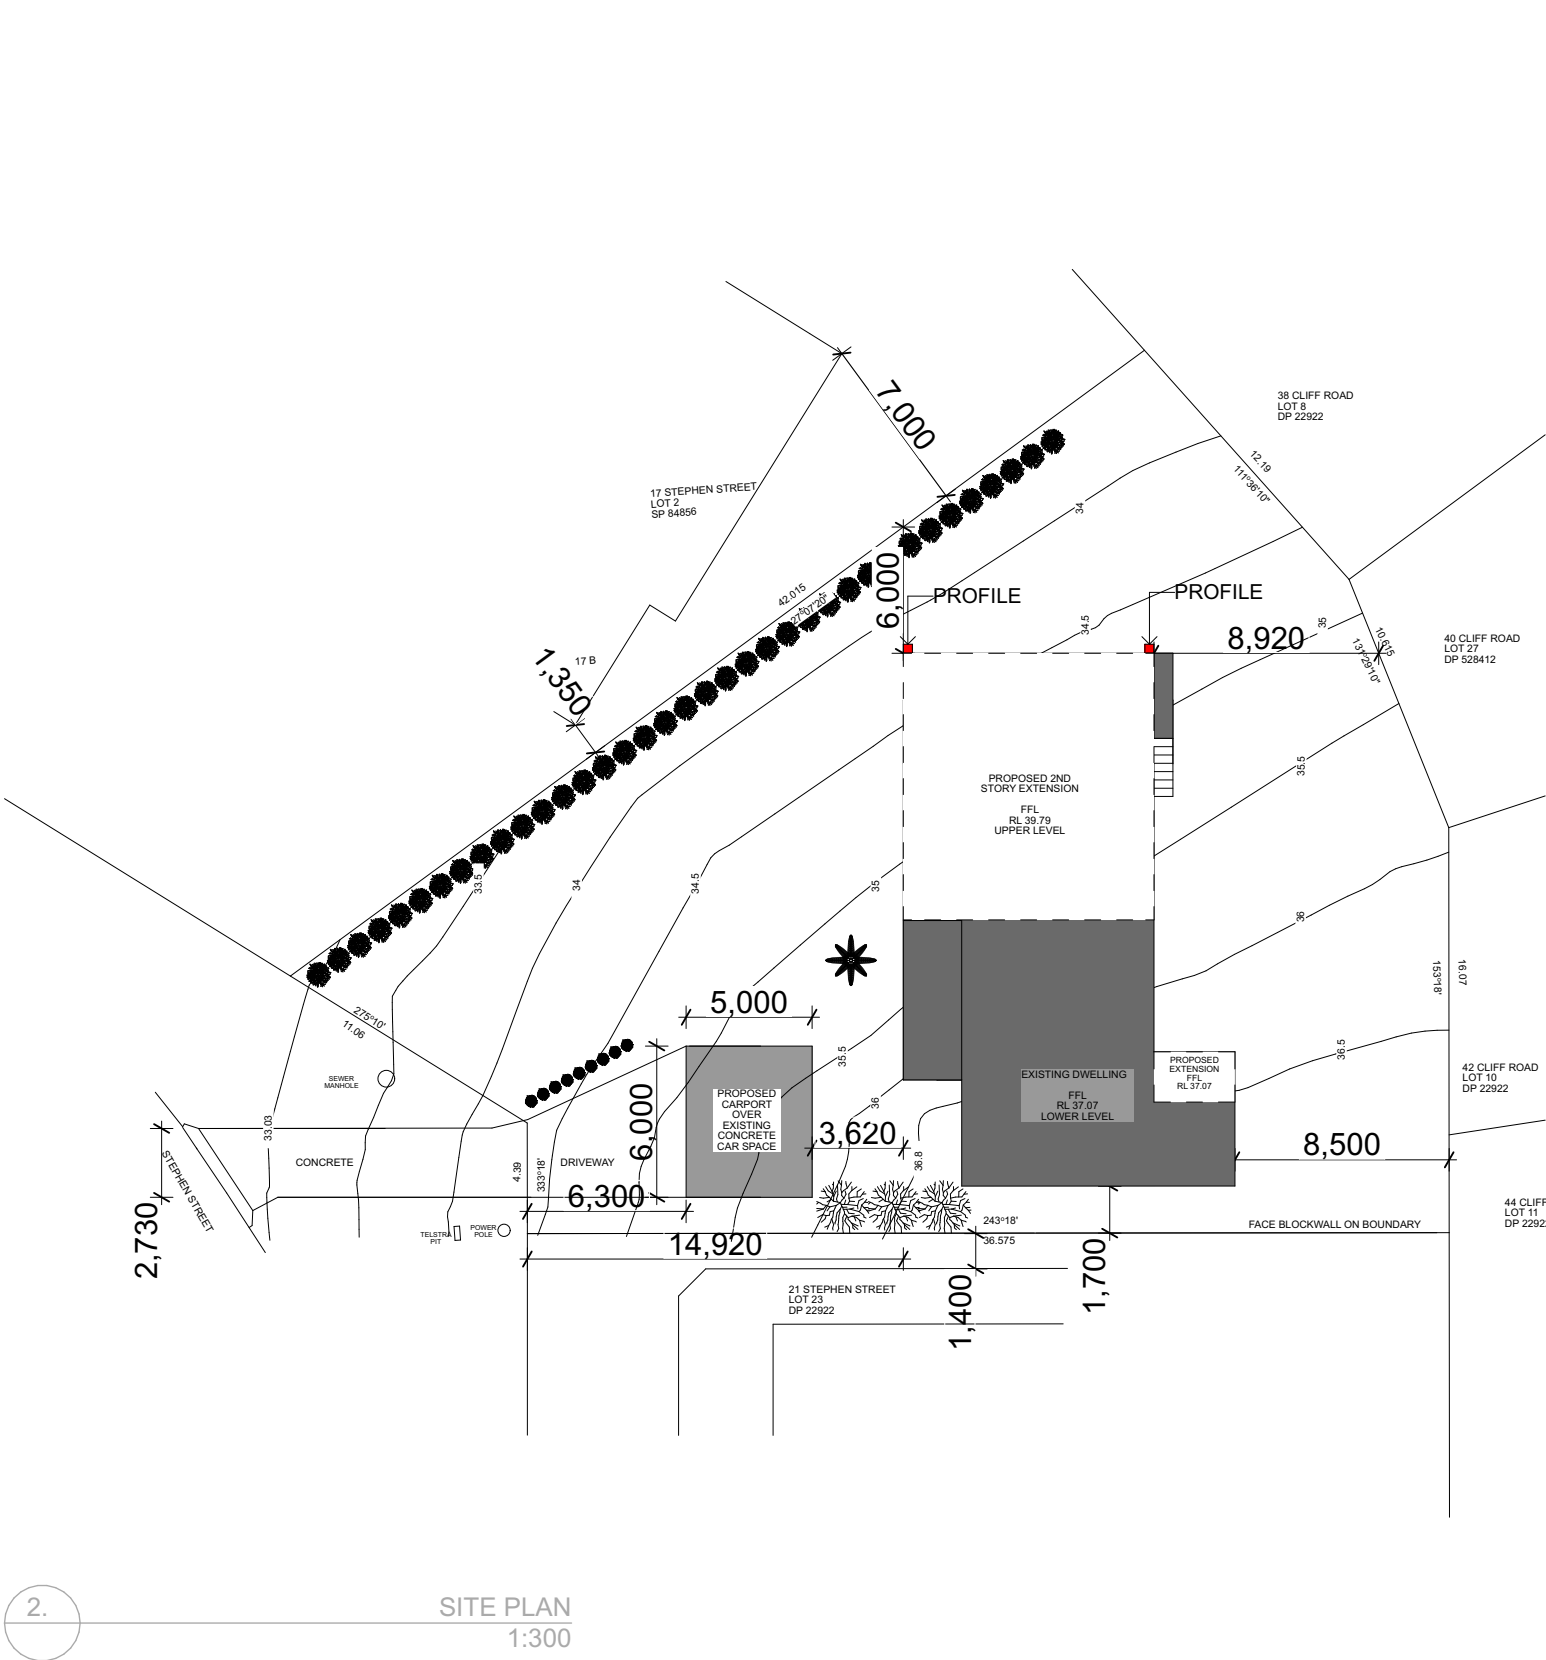

PHONE: 0439 032 373  
EMAIL: john.chilko@gmail.com  
ABN: 83 104 152 686

**GENERAL NOTES:**  
The Builder shall check all dimensions and levels on site prior to construction. Notify any errors, discrepancies or omissions to the designer. Refer to written dimensions only. Do not scale drawings. Drawings shall not be used for construction purposes until issued for construction. This drawing reflects a design by John Chilko Design and is to be used only for work when authorised in writing by John Chilko Design.  
All boundaries and contours are subject to survey drawing. All levels to Australian Height Data. It is the contractors responsibility to confirm all measurements on site and locations of any services prior to work on site.  
All documents here within are subject to Australian Copyright Laws.

**PROJECT STATUS:**  
**DA**  
**PLOT DATE:** 3/2/2025

**CLIENT:** GREG & KAREN TOMS  
**PROJECT No.** JCD0004  
**PROJECT ADDRESS:** 19 STEPHEN STREET FORSTER

**DRAWING TITLE:**  
**NOTIFICATION PLAN**  
**PROJECT:** TOMS - ALTERATIONS & ADDITIONS TO EXSITING DWELLING

**SCALE:**  
**1:300, 1:150 @ A2**  
**REVISION NO.**  
**G.**  
**DRAWING NO.**  
**1.**