
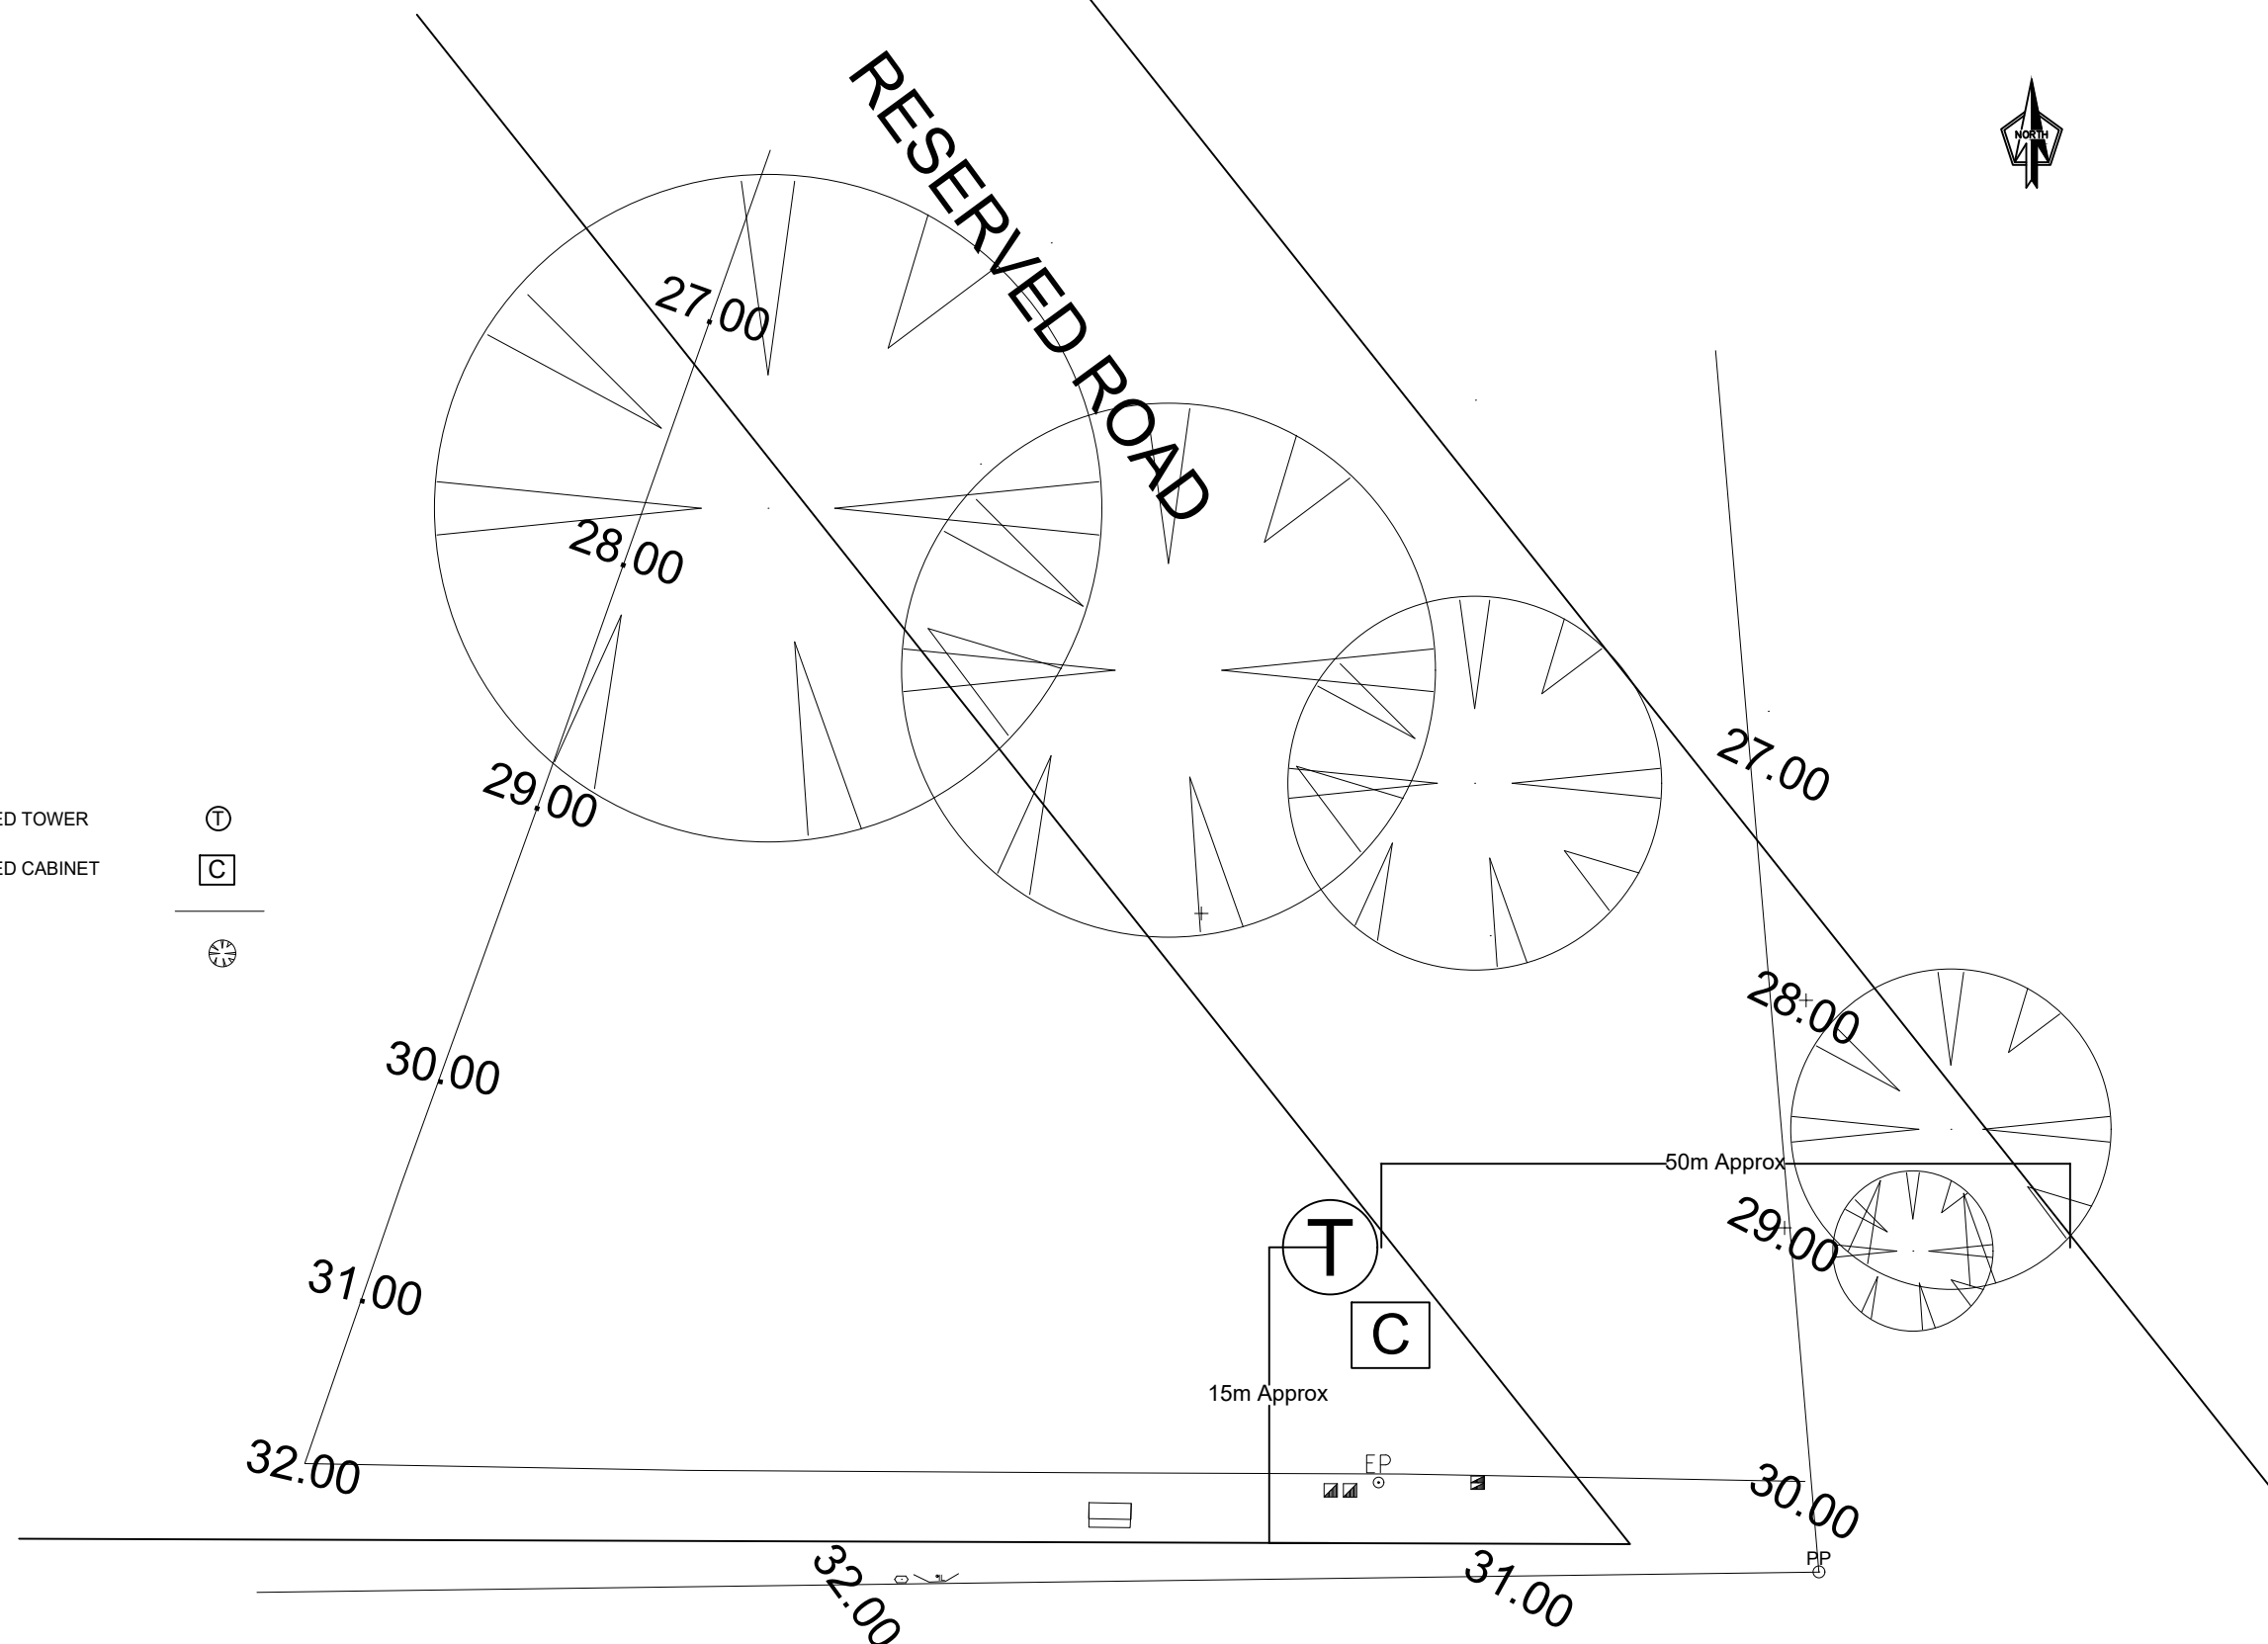


YLESS4U	
TOWER LOCATION: 165 ALLWORTH ROAD, ALLWORTH, NSW, 2425	
DRAWING: SITE AREA	SHEET NO: 1 OF 3
NOTES. Source - Bereza Surveying	SCALE: 1:250


PROPOSED TOWER  
PROPOSED CABINET  
FENCE  
TREE

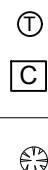


## ALLWORTH ROAD

- THIS DRAWING IS PREPARED USING THE SOURCE DRAWING PREPARED BY BEREZA SURVEYING.
- PROPOSED TOWER AND CABINET IS SITUATED WITHIN THE BOUNDARIES OF LOT 341 DP718769.


YLESS4U	
TOWER LOCATION: 165 ALLWORTH ROAD, ALLWORTH, NSW, 2425	
DRAWING: SITE LAYOUT	SHEET NO: 2 OF 3
NOTES.1.5m distance will be maintained between tower & cabinet	SCALE: 1:250

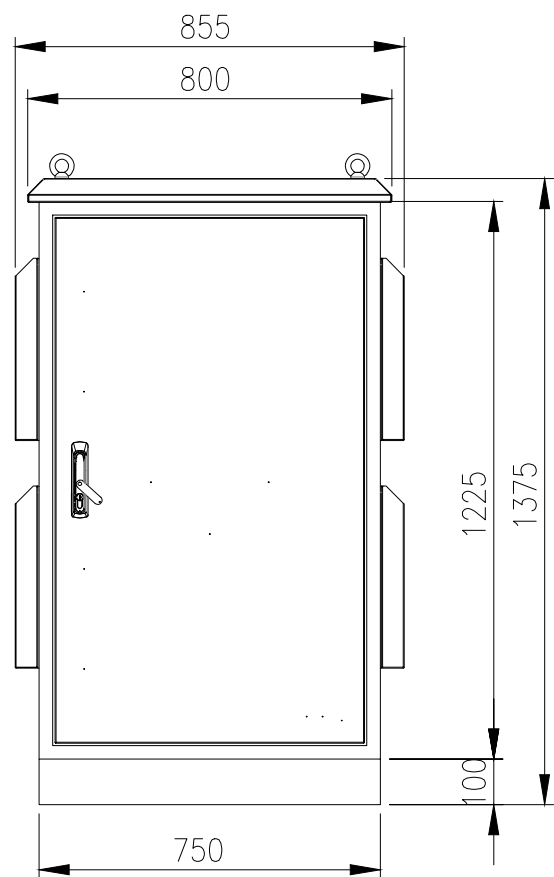


FRONT VIEW  
(ASSEMBLY)

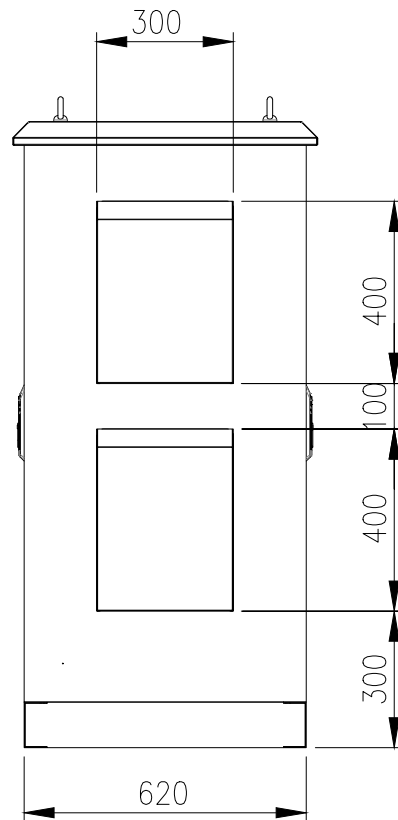

SIDE VIEW

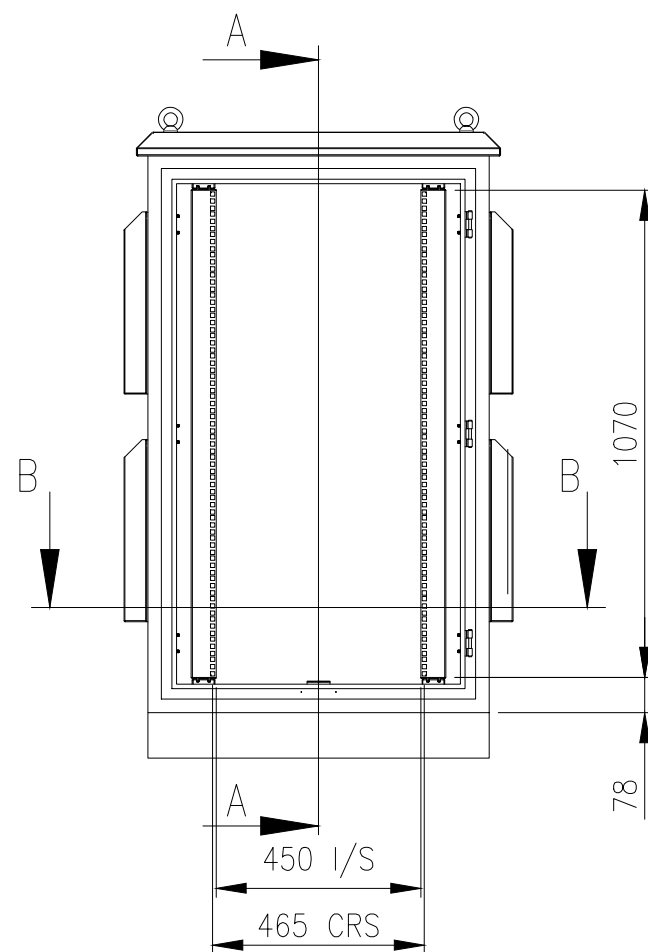

FRONT VIEW  
(FRONT DOOR REMOVED)

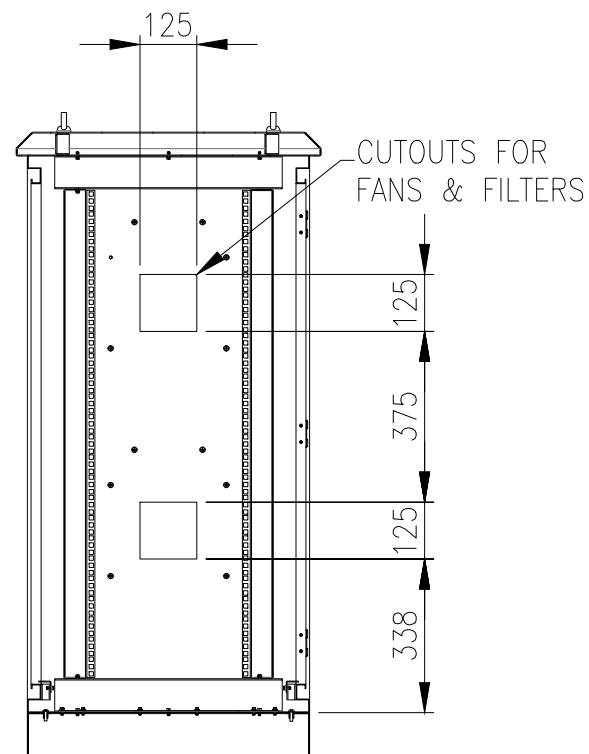

SECTION A-A



YLESS4U	
TOWER LOCATION: 165 ALLWORTH ROAD, ALLWORTH, NSW, 2425	
DRAWING: CABINET DETAILS	SHEET NO: 3 OF 3
NOTES: Source - IP Enclosure	SCALE: 1:200