


M.M.

OLD BAR ROAD



ROAD

SALTWATER

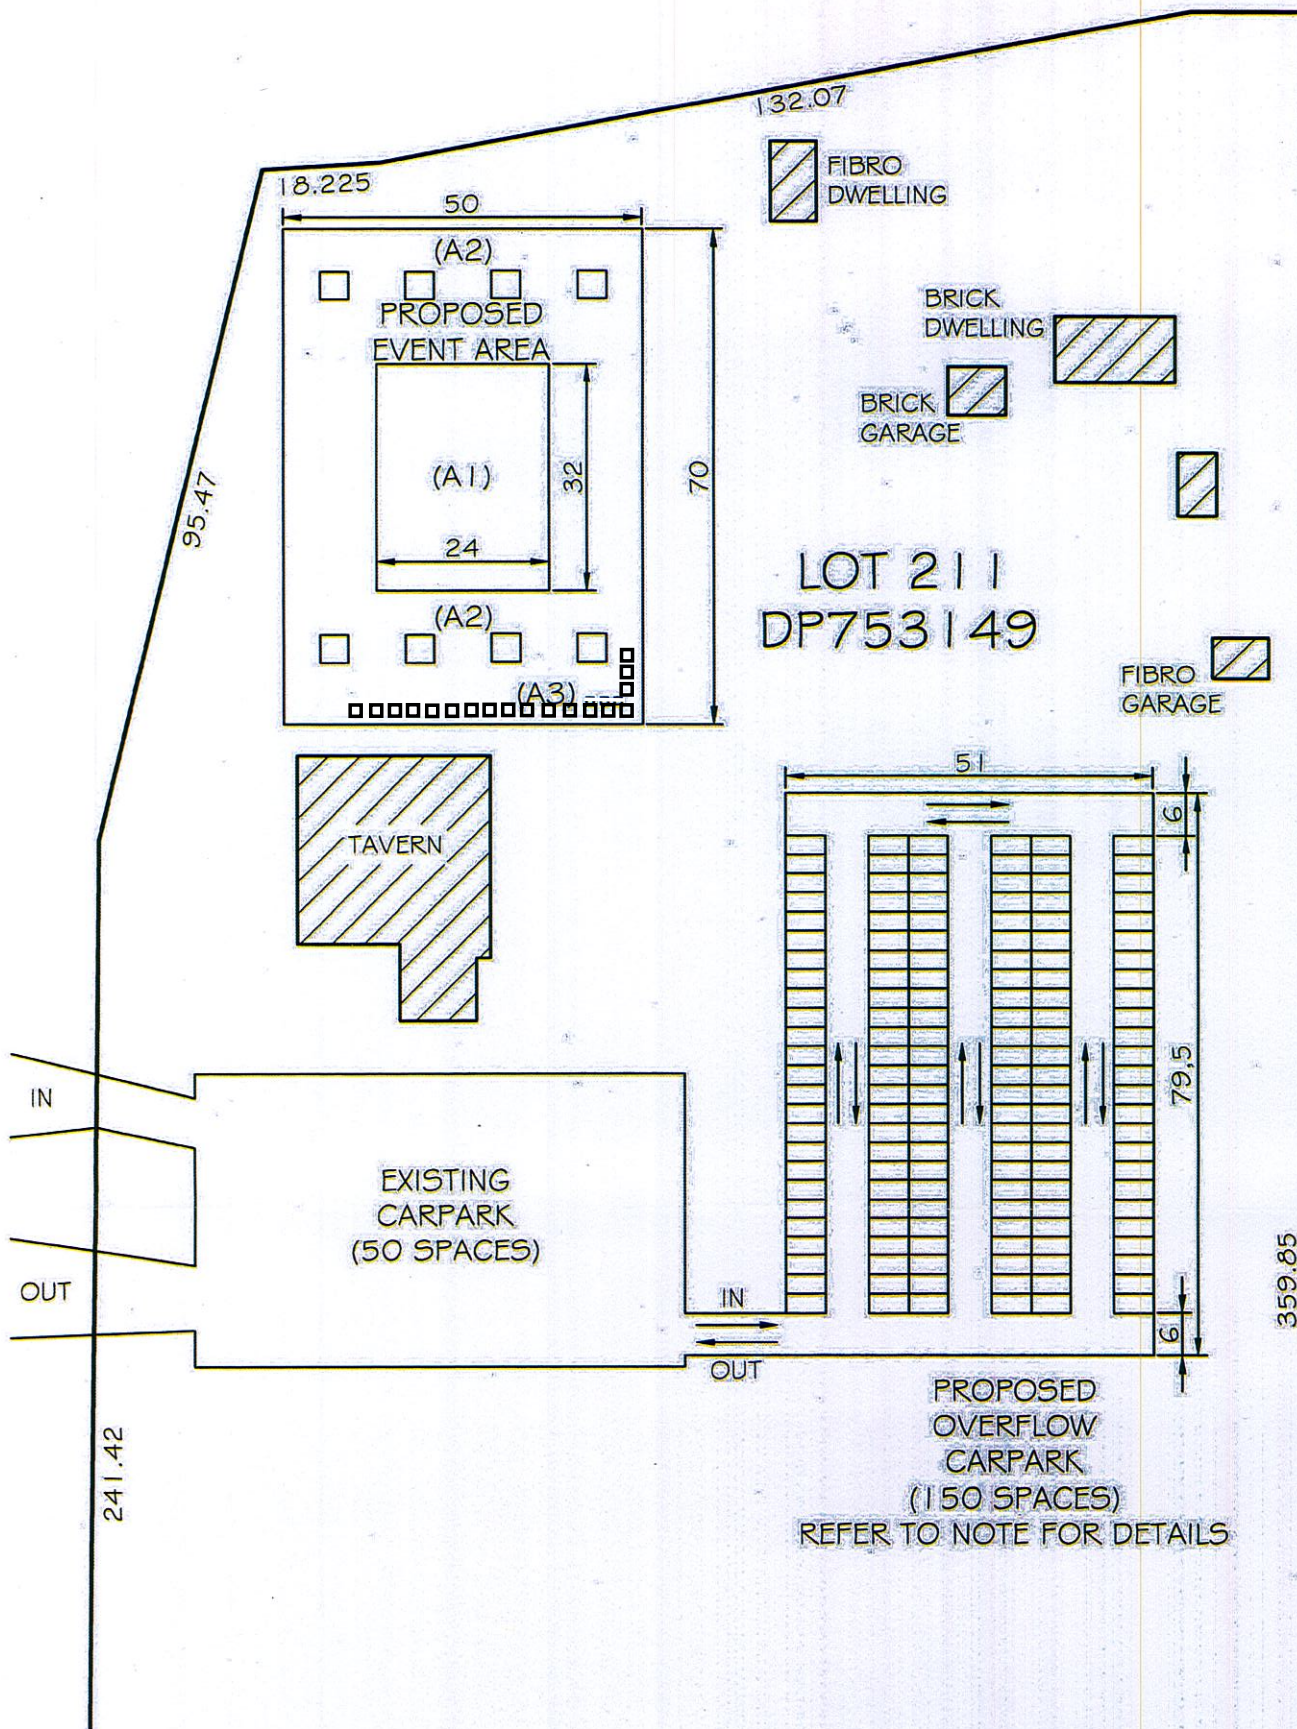

KEY:

- (A1) - (32m x 24m) (ROPED OFF)
- (A2) - STALLS (about 4m x 4m)

NOTE:

1. PROPOSED CAR SPACES ARE 2.7 WIDE x 5.5 LONG

(A3) - PORTALOOS x 3

PLAN SHOWING PROPOSED MINOR EVENTS

942 OLD BAR ROAD, OLD BAR
"OLD BAR TAVERN"

L.G.A.: MID-COAST
Parish: BOHNOCK
Locality: OLD BAR
Client: MOKJJA PTY LTD

Surveyed: N/A
Printed: 26 September 2017
Reference: 17044
Drawing: 17044 DA_WOOD_A

Scale: 1:1000
Datum:
Origin:
Drawn: PC

MARK SEARLES
CONSULTING SURVEYORS

PO Box 263, OLD BAR NSW 2430
02 6553 3666 0427 133 666
mail@mscsurveyors.com.au