


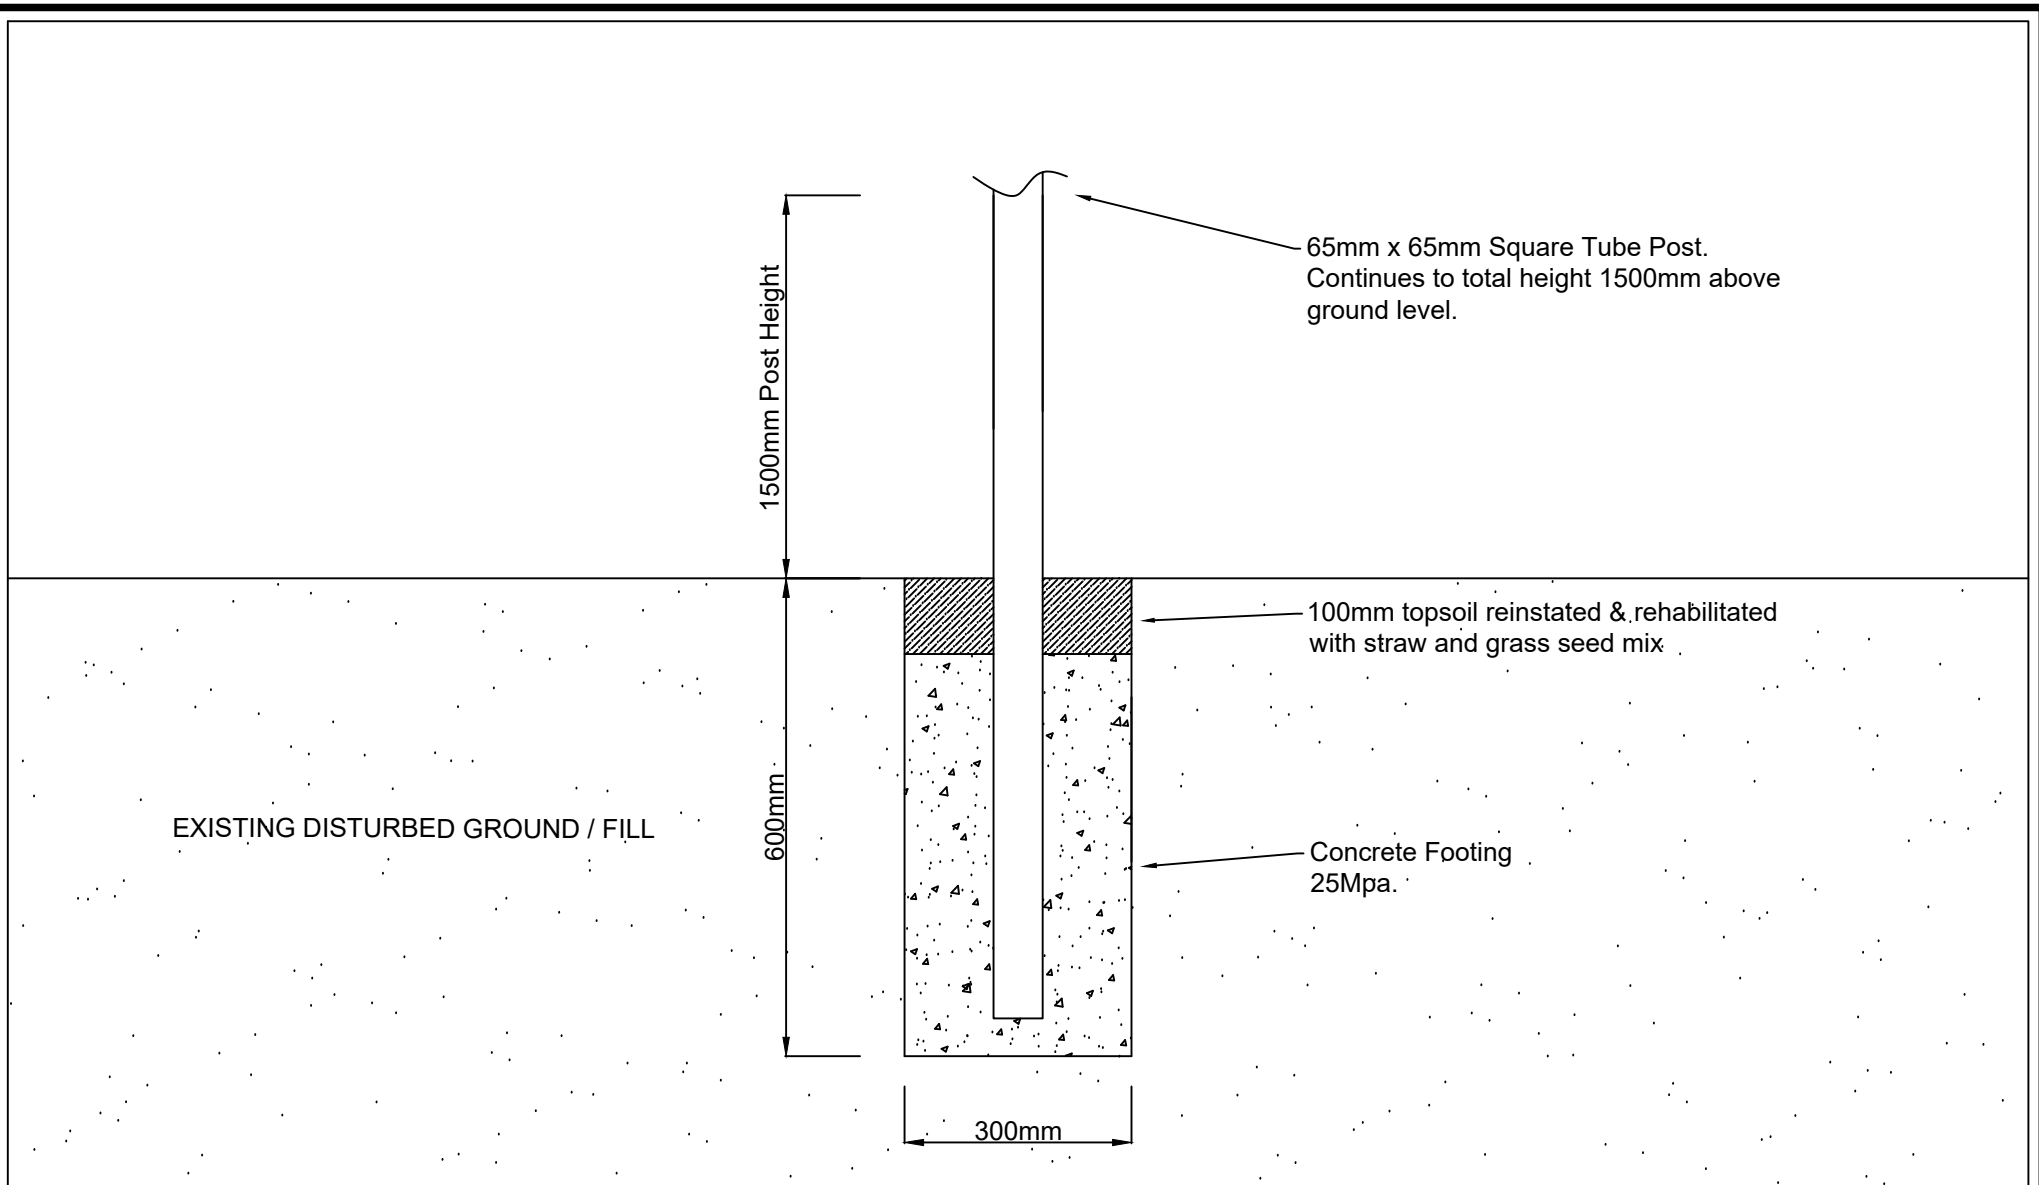

NOTES

1. Height, Width and Depth of footing may vary to suit pit location, ground level and slope. Fence Posts will be founded in 25MPa concrete at approximately 2400mm centers to mirror fence panel lengths.
2. 65mm x 65mm Black powder coated steel square posts will support 1500mm x 2400mm flat top tubular fence as per AS1962.1 Safety barriers for swimming pools.

DRAWING

Playground Fence Footing.

PROJECT

24003ES_Playground & Pump Track Upgrades



REV	DATE	DESCRIPTION
0	16/01/25	Original for DA
DESIGNED BY Zac Mckenzie		CHECKED BY Kyra O'Sullivan
SCALE 1:10		FILE NAME 24003ES Playground Fence Footings.dwg
SHEET 1/1		