


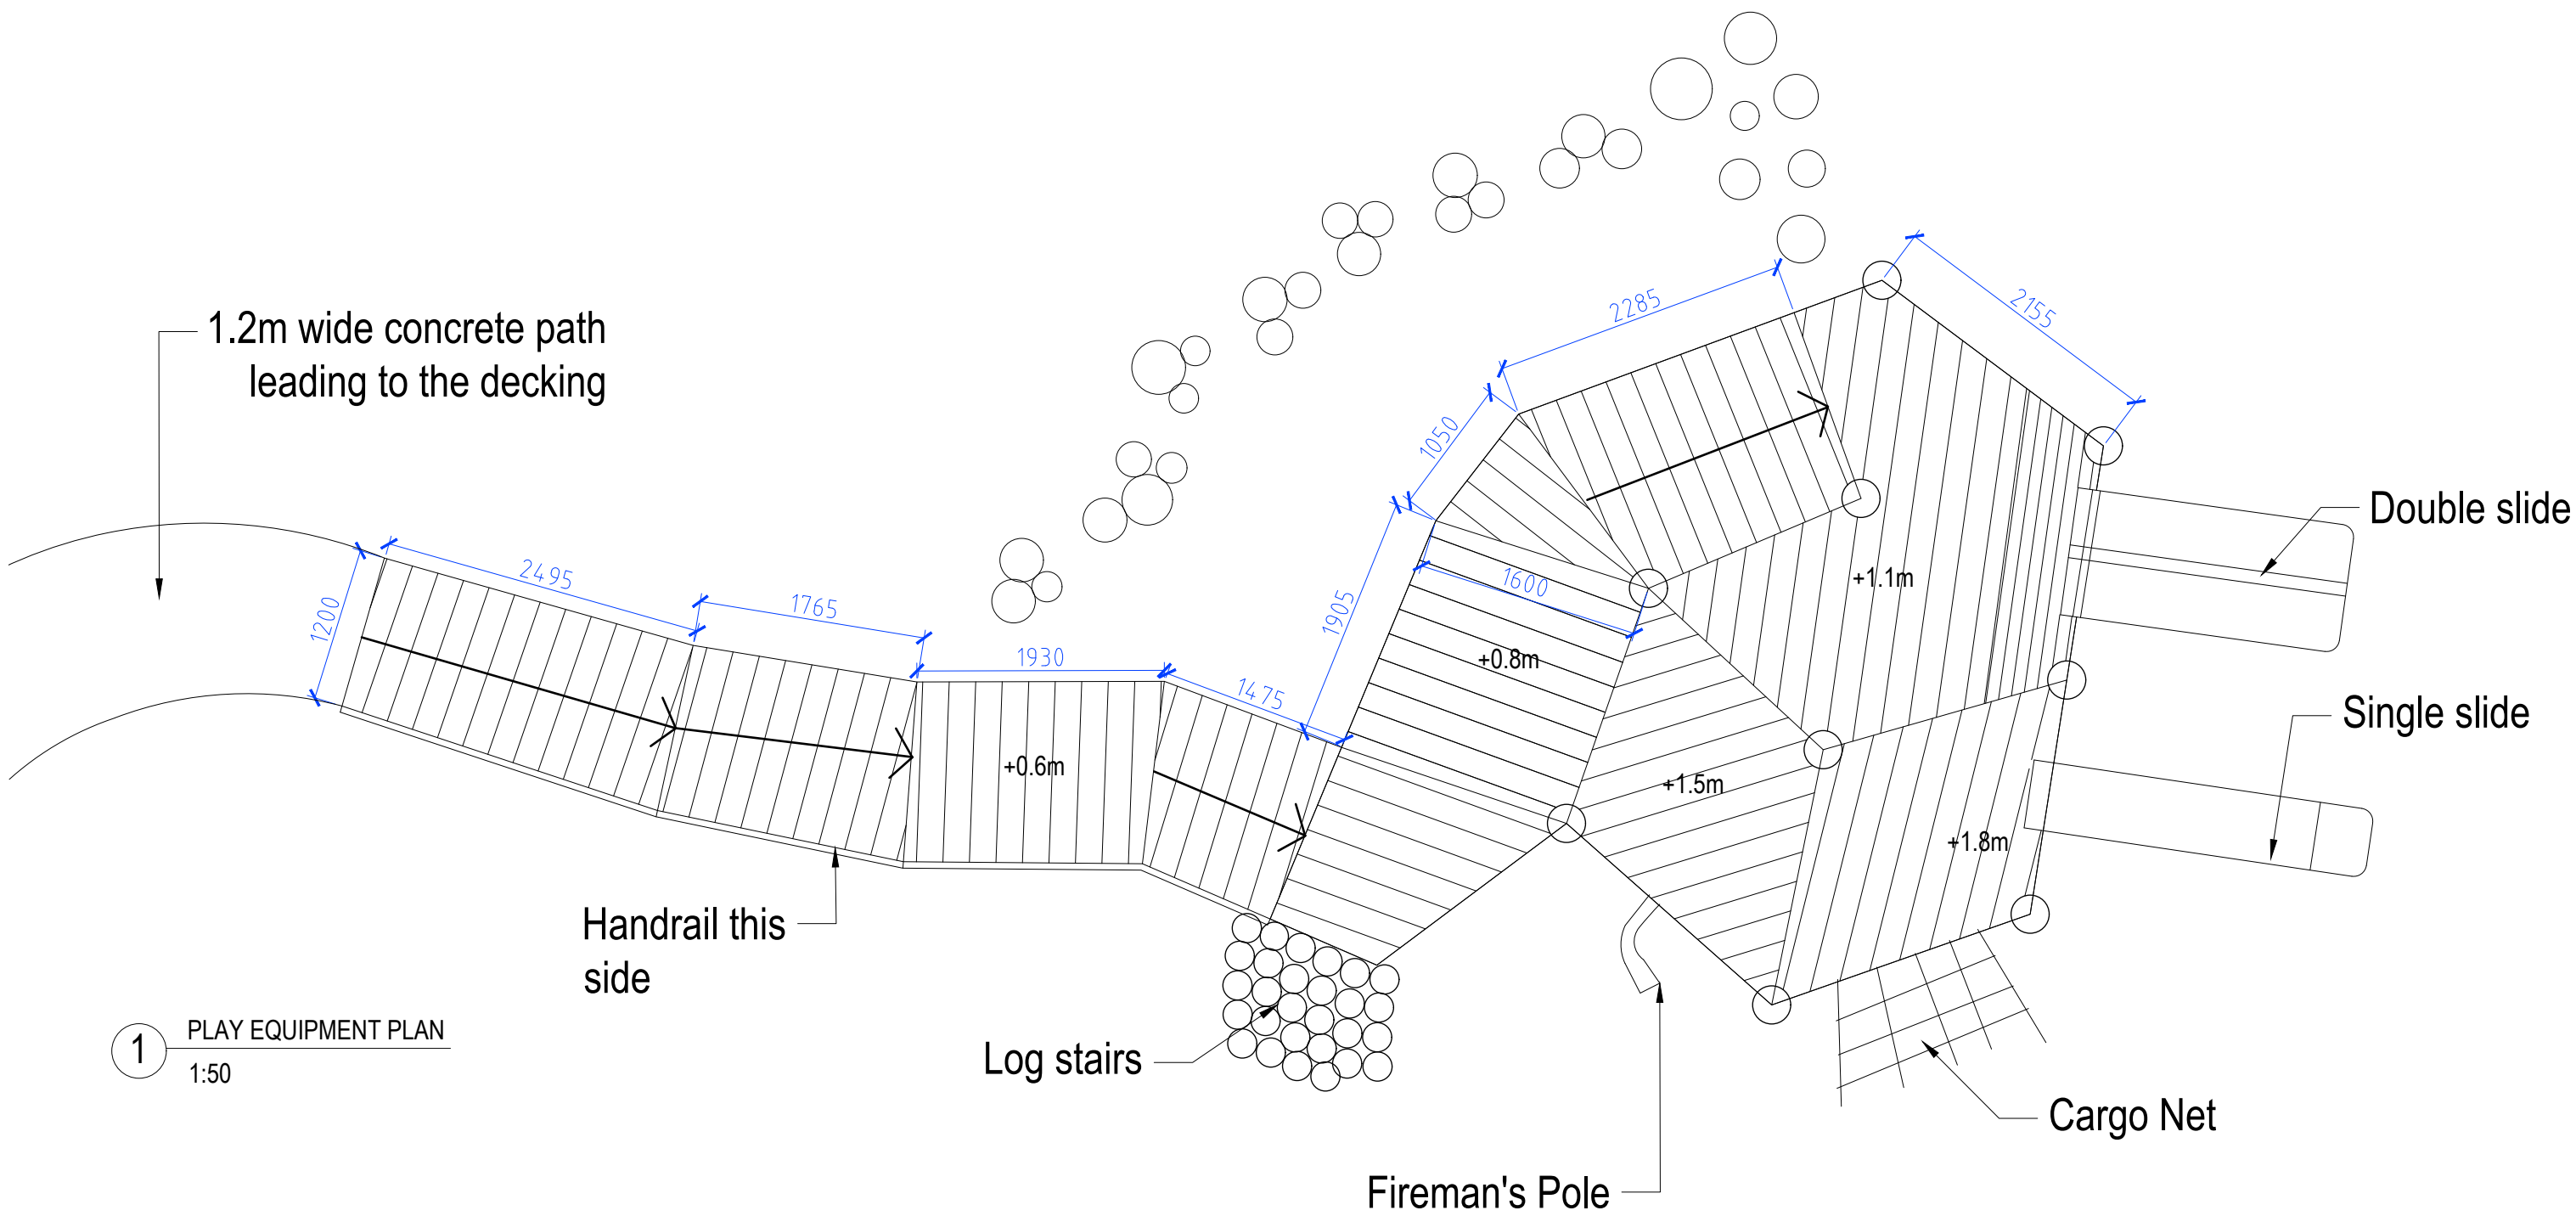

Edible Kids Gardens
1 Forest Lane, Bowral, NSW
ABN 95606307046
Stephen Webb, Landscape Architect
Phone 0401 534 476

Project Name:
Playspace Upgrade in Thredbo


Drawing Title: Accessible Play Tower Documentation

Date: Jan 2025


Version: 3

Scale: 1:50

Sheet No: 1 of 3

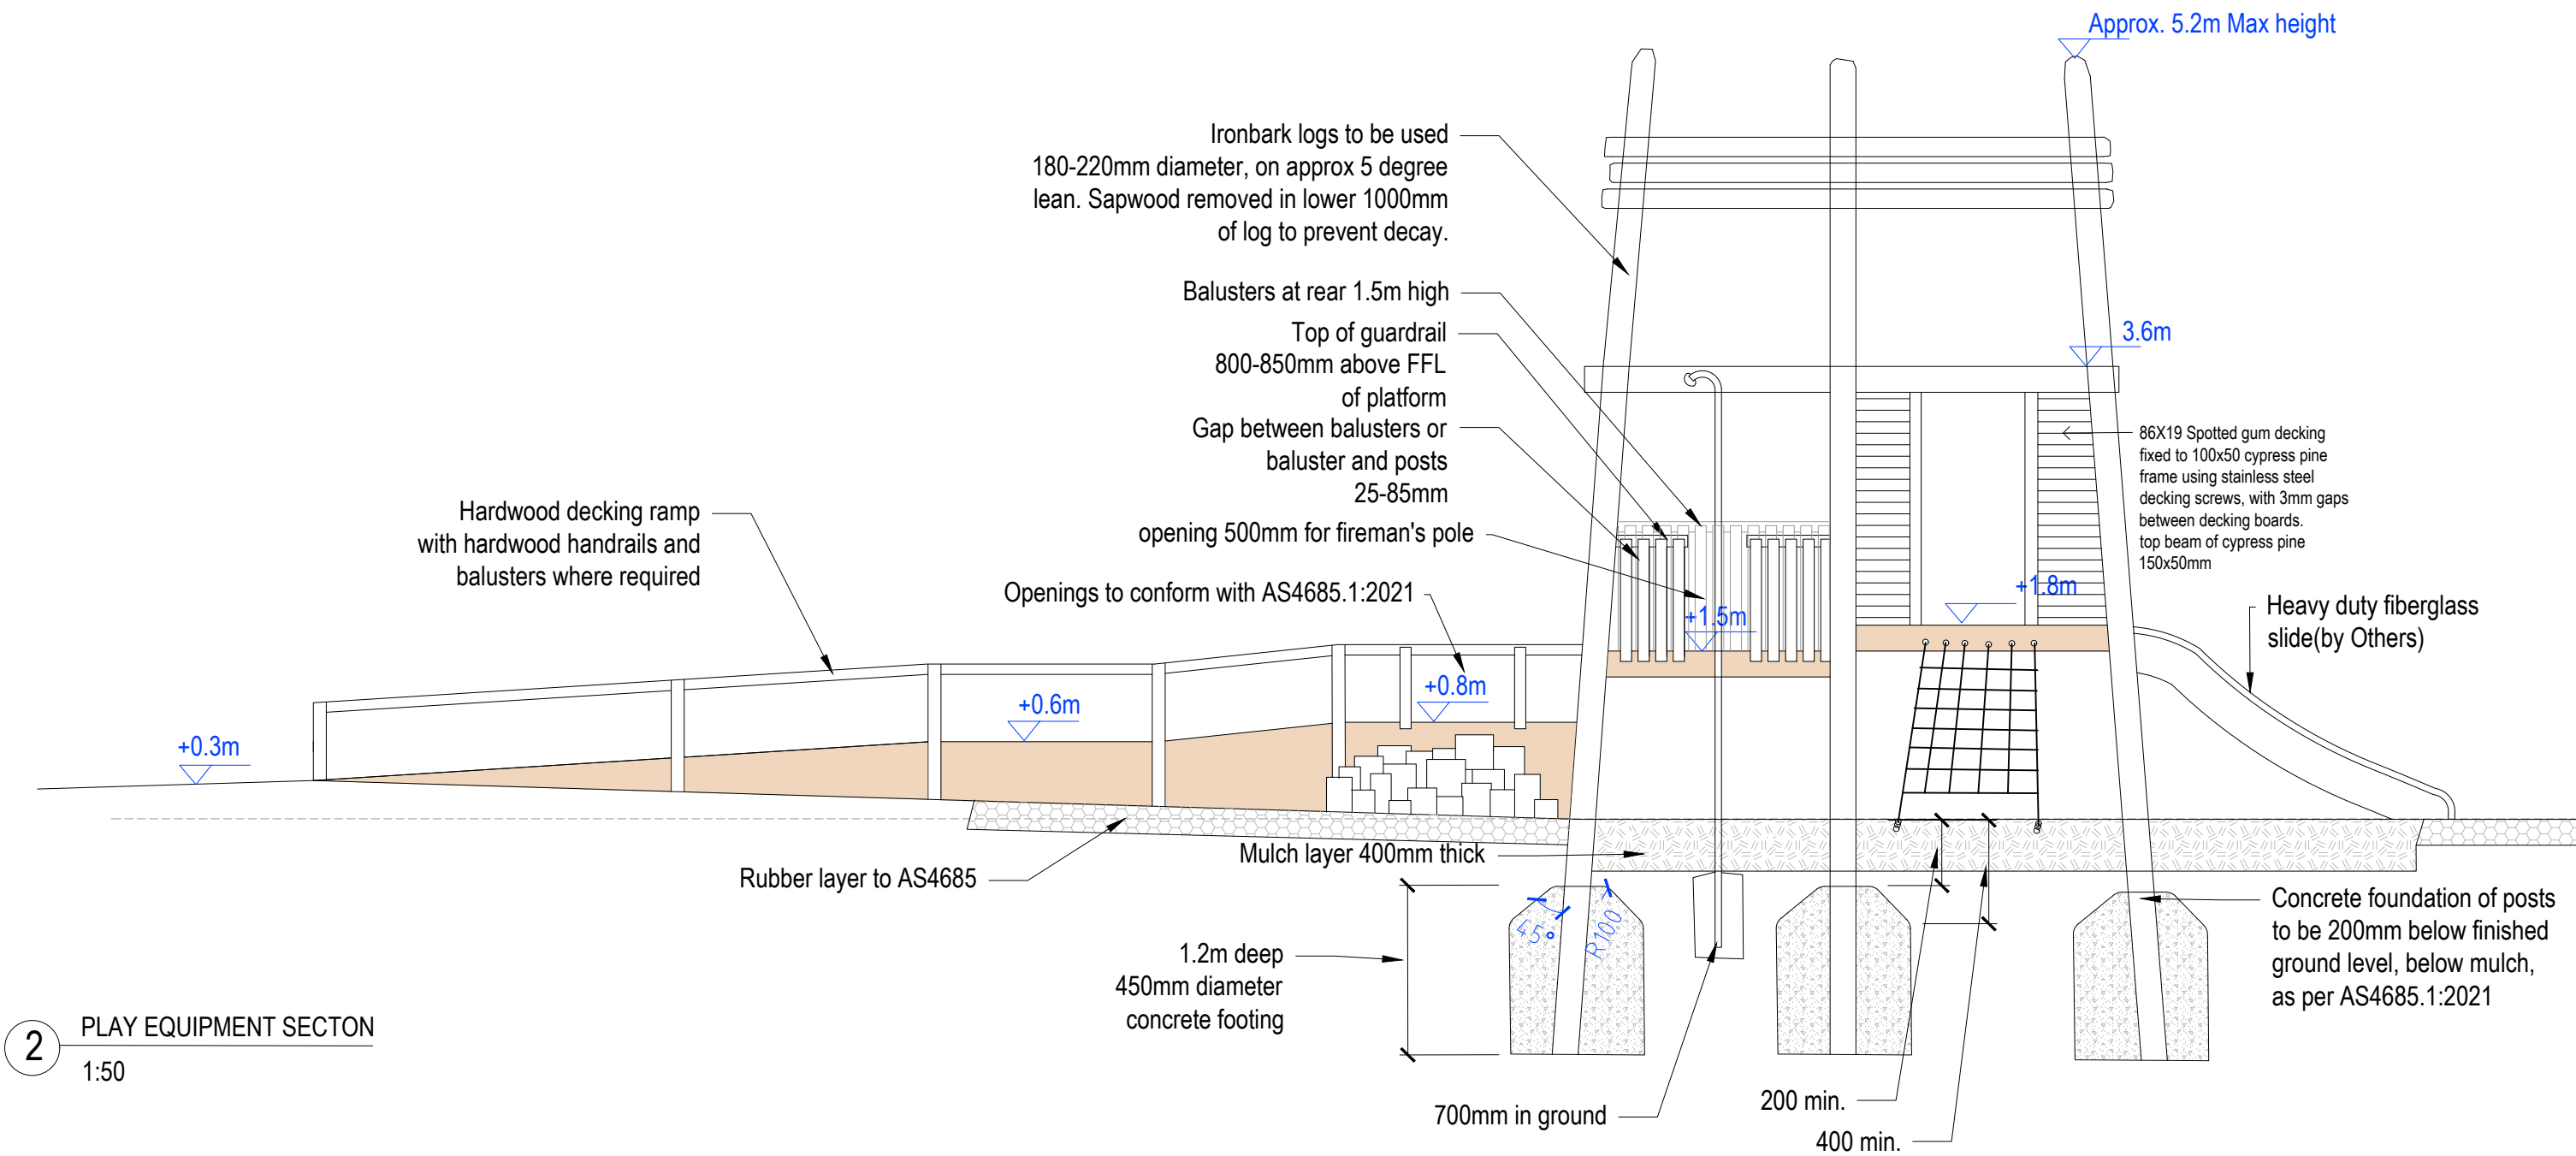

2 PLAY EQUIPMENT SECTION
1:50

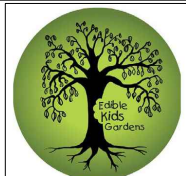

Edible Kids Gardens
1 Forest Lane, Bowral, NSW
ABN 95606307046

Stephen Webb, Landscape Architect
Phone 0401 534 476

Project Name:
Playspace Upgrade in Thredbo


Drawing Title: Accessible Play Tower Documentation

Date: Jan 2025


Version: 3

Scale: 1:50

Sheet No: 2 of 3

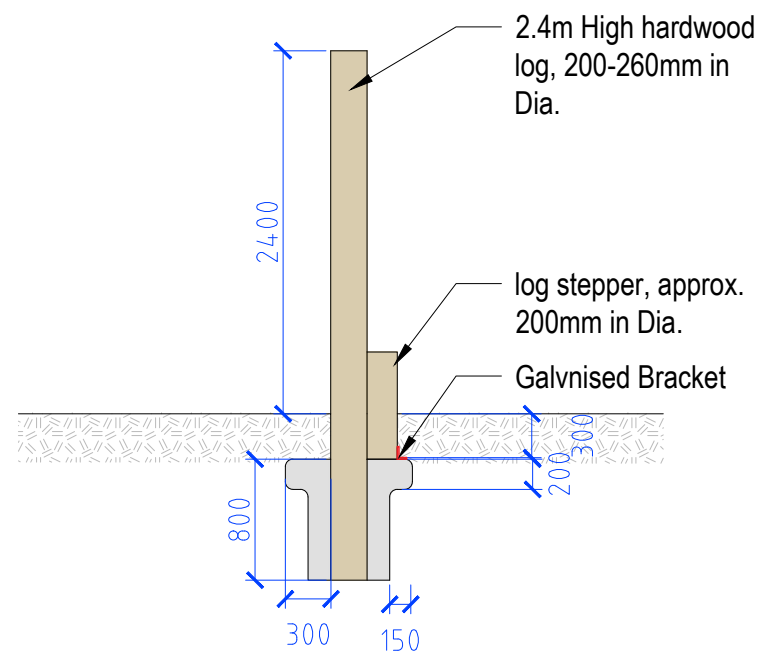

1 LOG SLALOM DETAIL
1:50

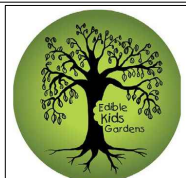

Edible Kids Gardens
1 Forest Lane, Bowral, NSW
ABN 95606307046
Stephen Webb, Landscape Architect
Phone 0401 534 476

Project Name:
Drawing detail - log slalom

Drawing Title: Detail

Version: 3

Scale: 1:50

Date: Jan. 2025

Sheet No: 3 of 3