


Gunbarrel Lift Camera Fibre Trench

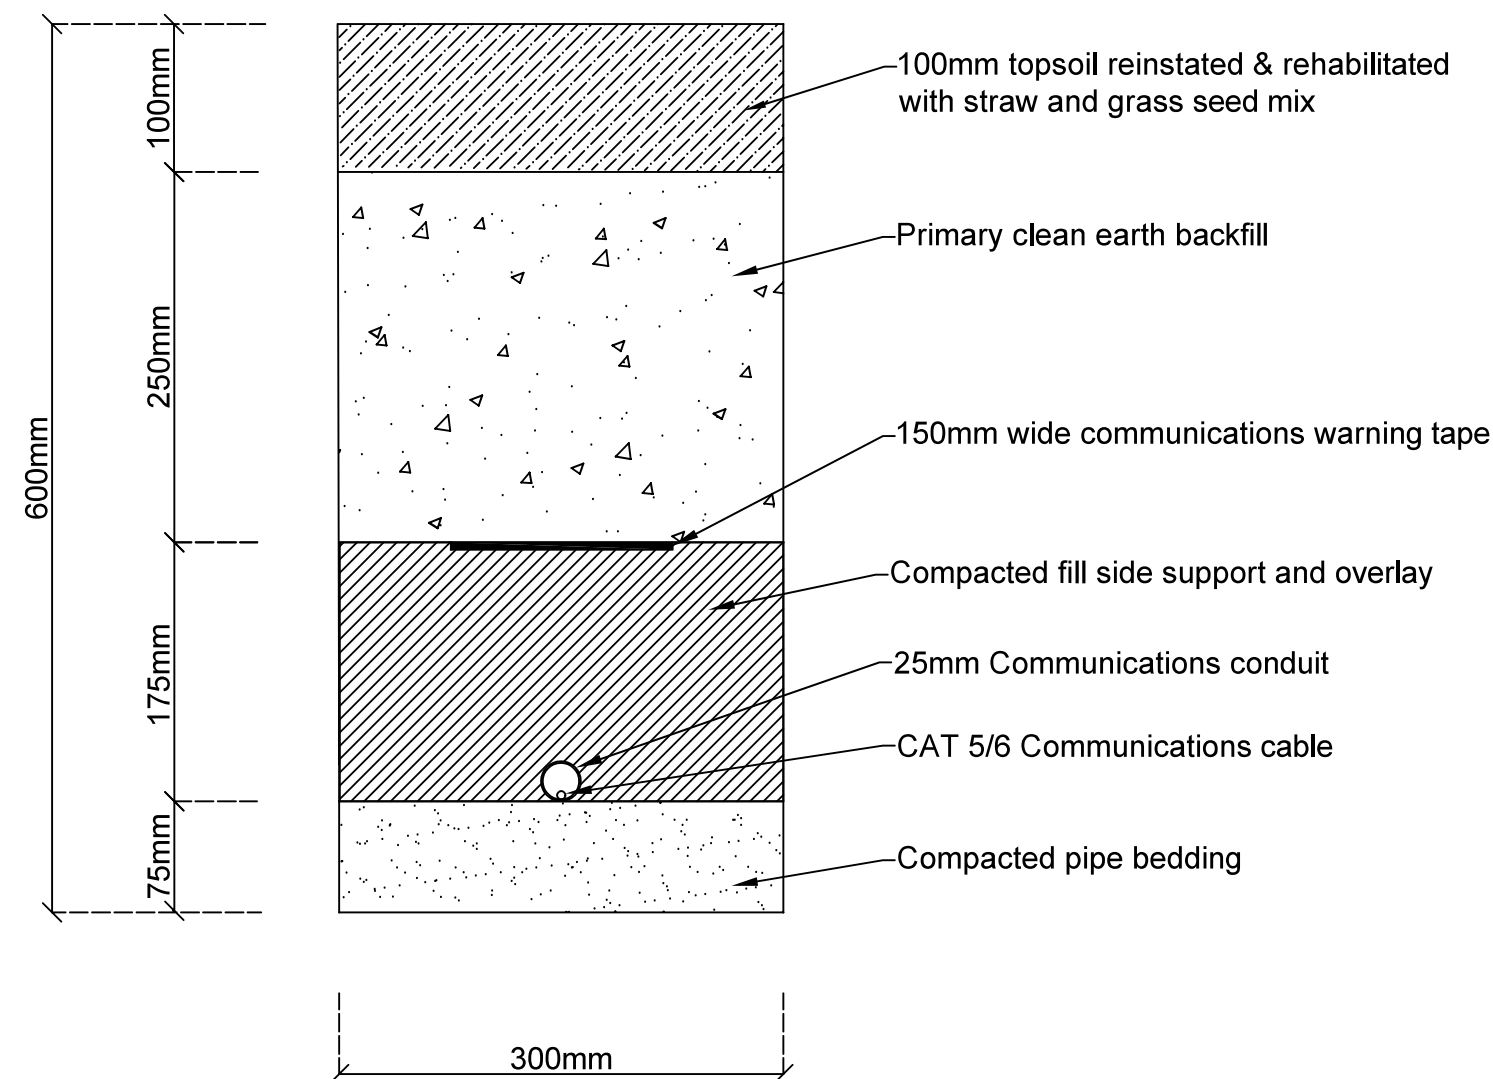

NOTES		DRAWING:	
1.	Trench to be dug with a 1.7t Excavator between Dreamrun communications pit and tower 12 Gunbarrel Chairlift	CAT5/ 6 Camera Trench	
2.	Trench is to be 300mm wide by 600mm deep	PROJECT:	
		Gunbarrel Lift Camera	



REV	DATE	DESCRIPTION	
0	07/01/25	CAT 5/6 Trench_Gunbarrel Camera	
1			
2			
DESIGNED BY		CHECKED BY	
J.Barr		-	
SCALE 1:5 @ A3		FILE NAME	
SHEET 1/1		Gunbarrel Camera_Trench Cross Section.1.dwg	