



SITE PLAN

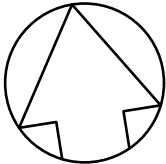

NOT TO SCALE

1
DP781110
WEATHERBOARD BUILDING
ART GALLERY
No.81

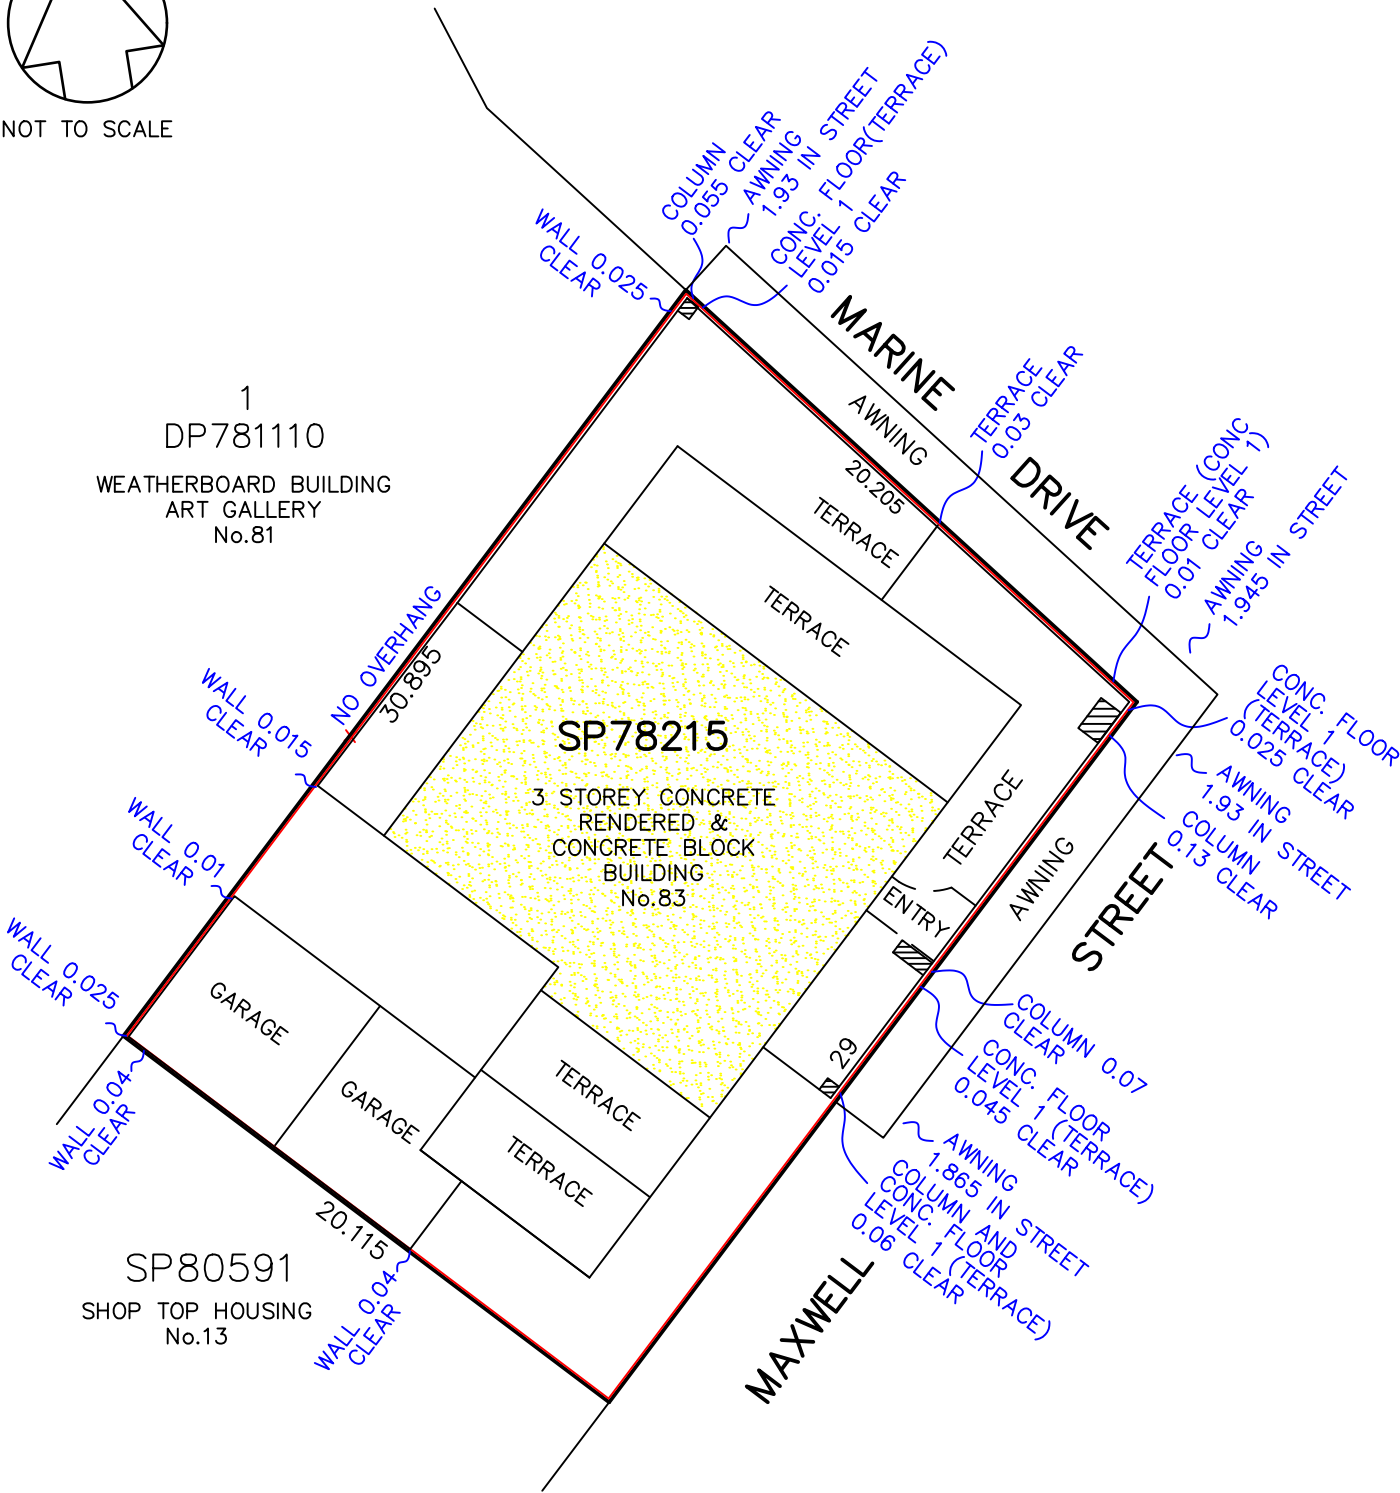

NOTE: AWNING OFFSETS HAVE BEEN COMPILED FROM SP78215

NOTES

THE BOUNDARIES HAVE BEEN DEFINED BASED ON PLANS REGISTERED WITH NSW LAND REGISTRY SERVICES.

LIABILITY LIMITED BY A SCHEME APPROVED UNDER PROFESSIONAL STANDARDS LEGISLATION.

TATTERSALL
LANDER PTY LTD



RAYMOND TERRACE (02) 4987 1500

PROPERTY : SP78215 83 MARINE DRIVE TEA GARDENS	
CLIENT : JUDY SAMS AND RICK & TRISH WRAIGHT	
REF: 224389	ORDER No: 224389
DATE OF SURVEY: 05/07/2006	
FILE: S:\Clients\2024\224389\Dwg\224389_SITEPLAN.dwg	