



CEILING LEVEL
2700
FLOOR LEVEL

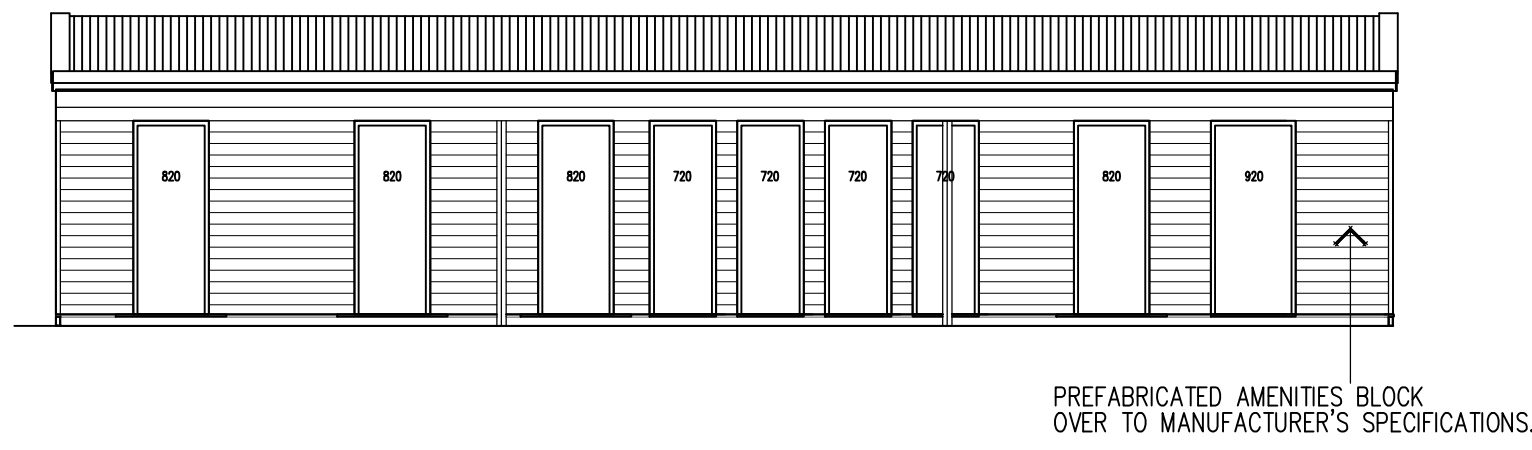


ELEVATION #1 1:100

CEILING LEVEL
2700
FLOOR LEVEL

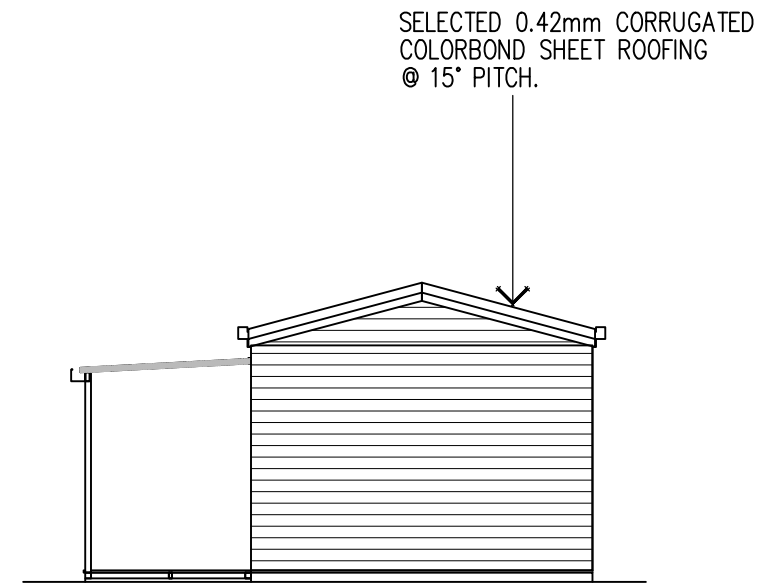


ELEVATION #2 1:100

CEILING LEVEL
2700
FLOOR LEVEL





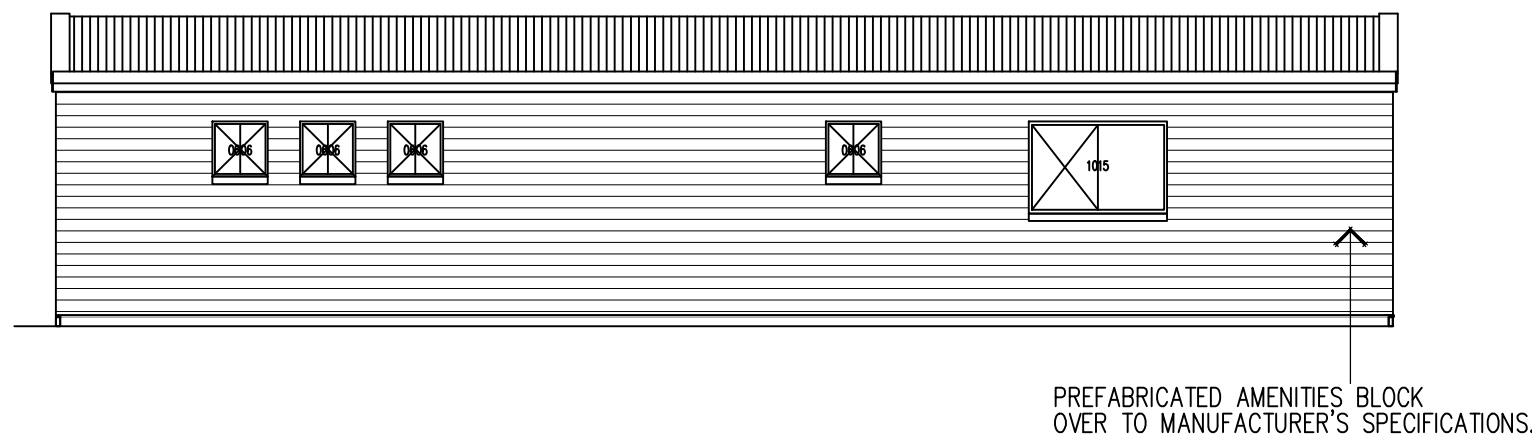


ELEVATION #3 1:100

CEILING LEVEL
2700
FLOOR LEVEL

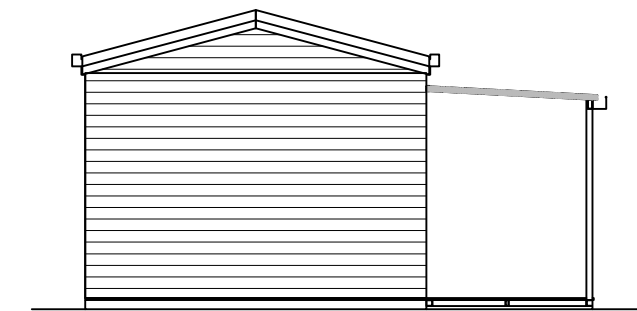

ELEVATION #4 1:100

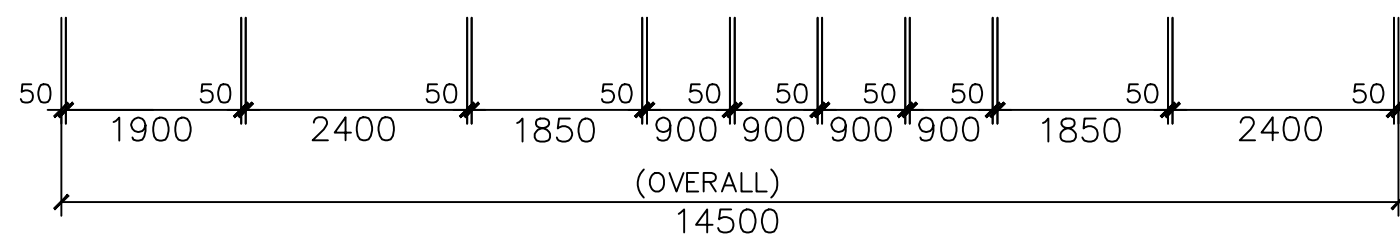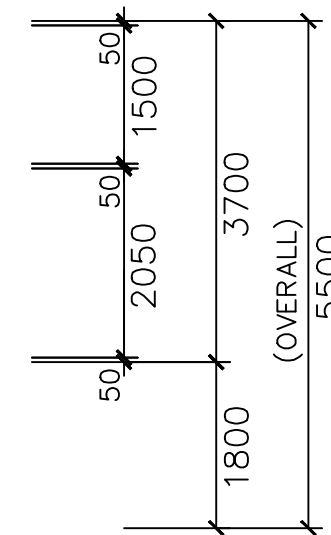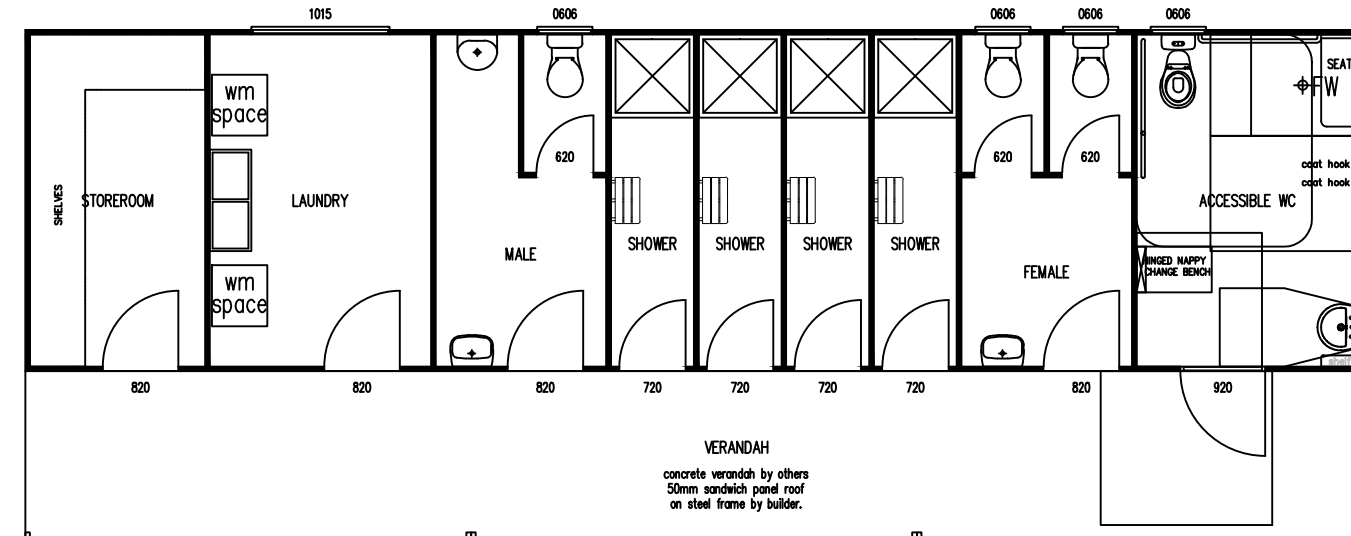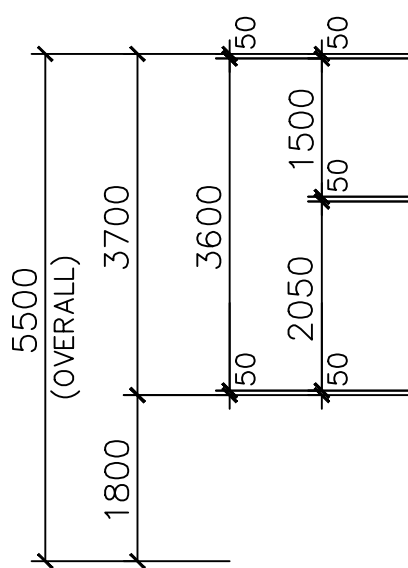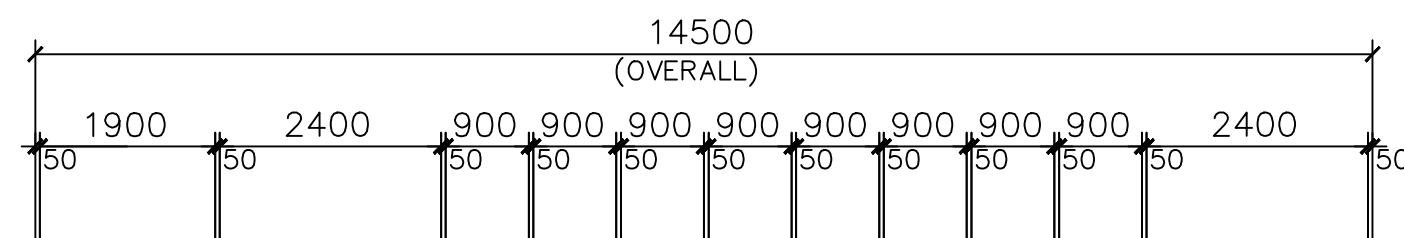

TYPICAL AMENITIES BUILDING 1:100

(D.A. APPROVAL ONLY)

SHEET NO: 3 OF 5

DRG NO: MH2 2024-XXX

PROJECT:

PROPOSED TYPICAL CABIN & AMENITIES BUILDINGS

CLIENT:

2UP DEVELOPMENTS PTY LTD

ADDRESS:

LOT 2, (DP1300239), CORBETT AVENUE, BURONGA, NSW.

SCALE: AS SHOWN

DATE: AUG '24

B2

MH²

ENGINEERING & ARCHITECTURAL SERVICES

mark@mh2.com.au

mick@mh2.com.au

0438 210 139

0427 237 668

No. 5 Burns Street, Gol Gol, N.S.W. 2738

ABN: 43 634 027 464 DP No: AD 26770