
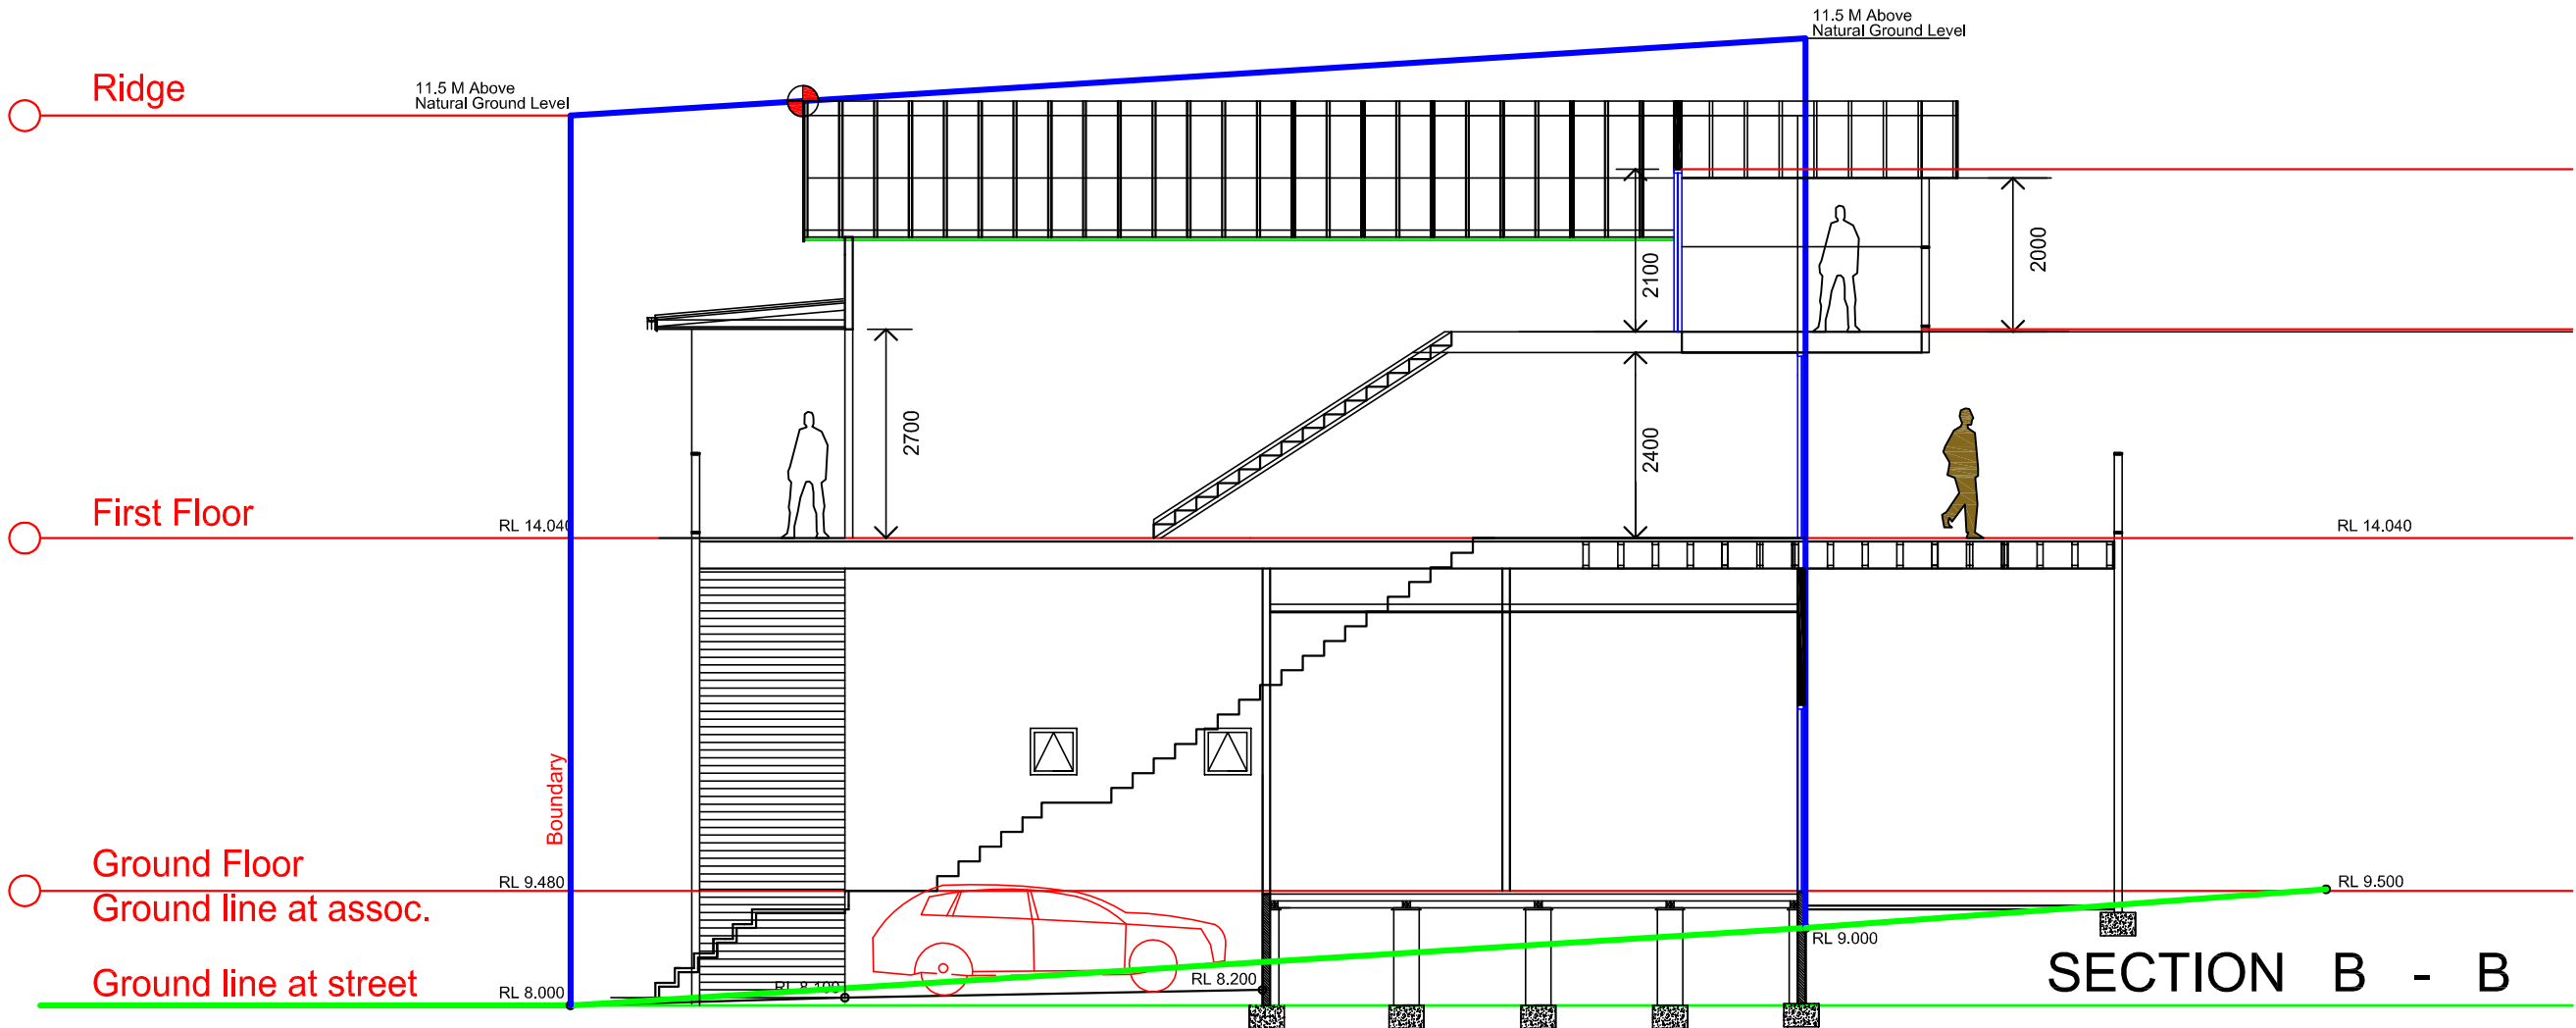


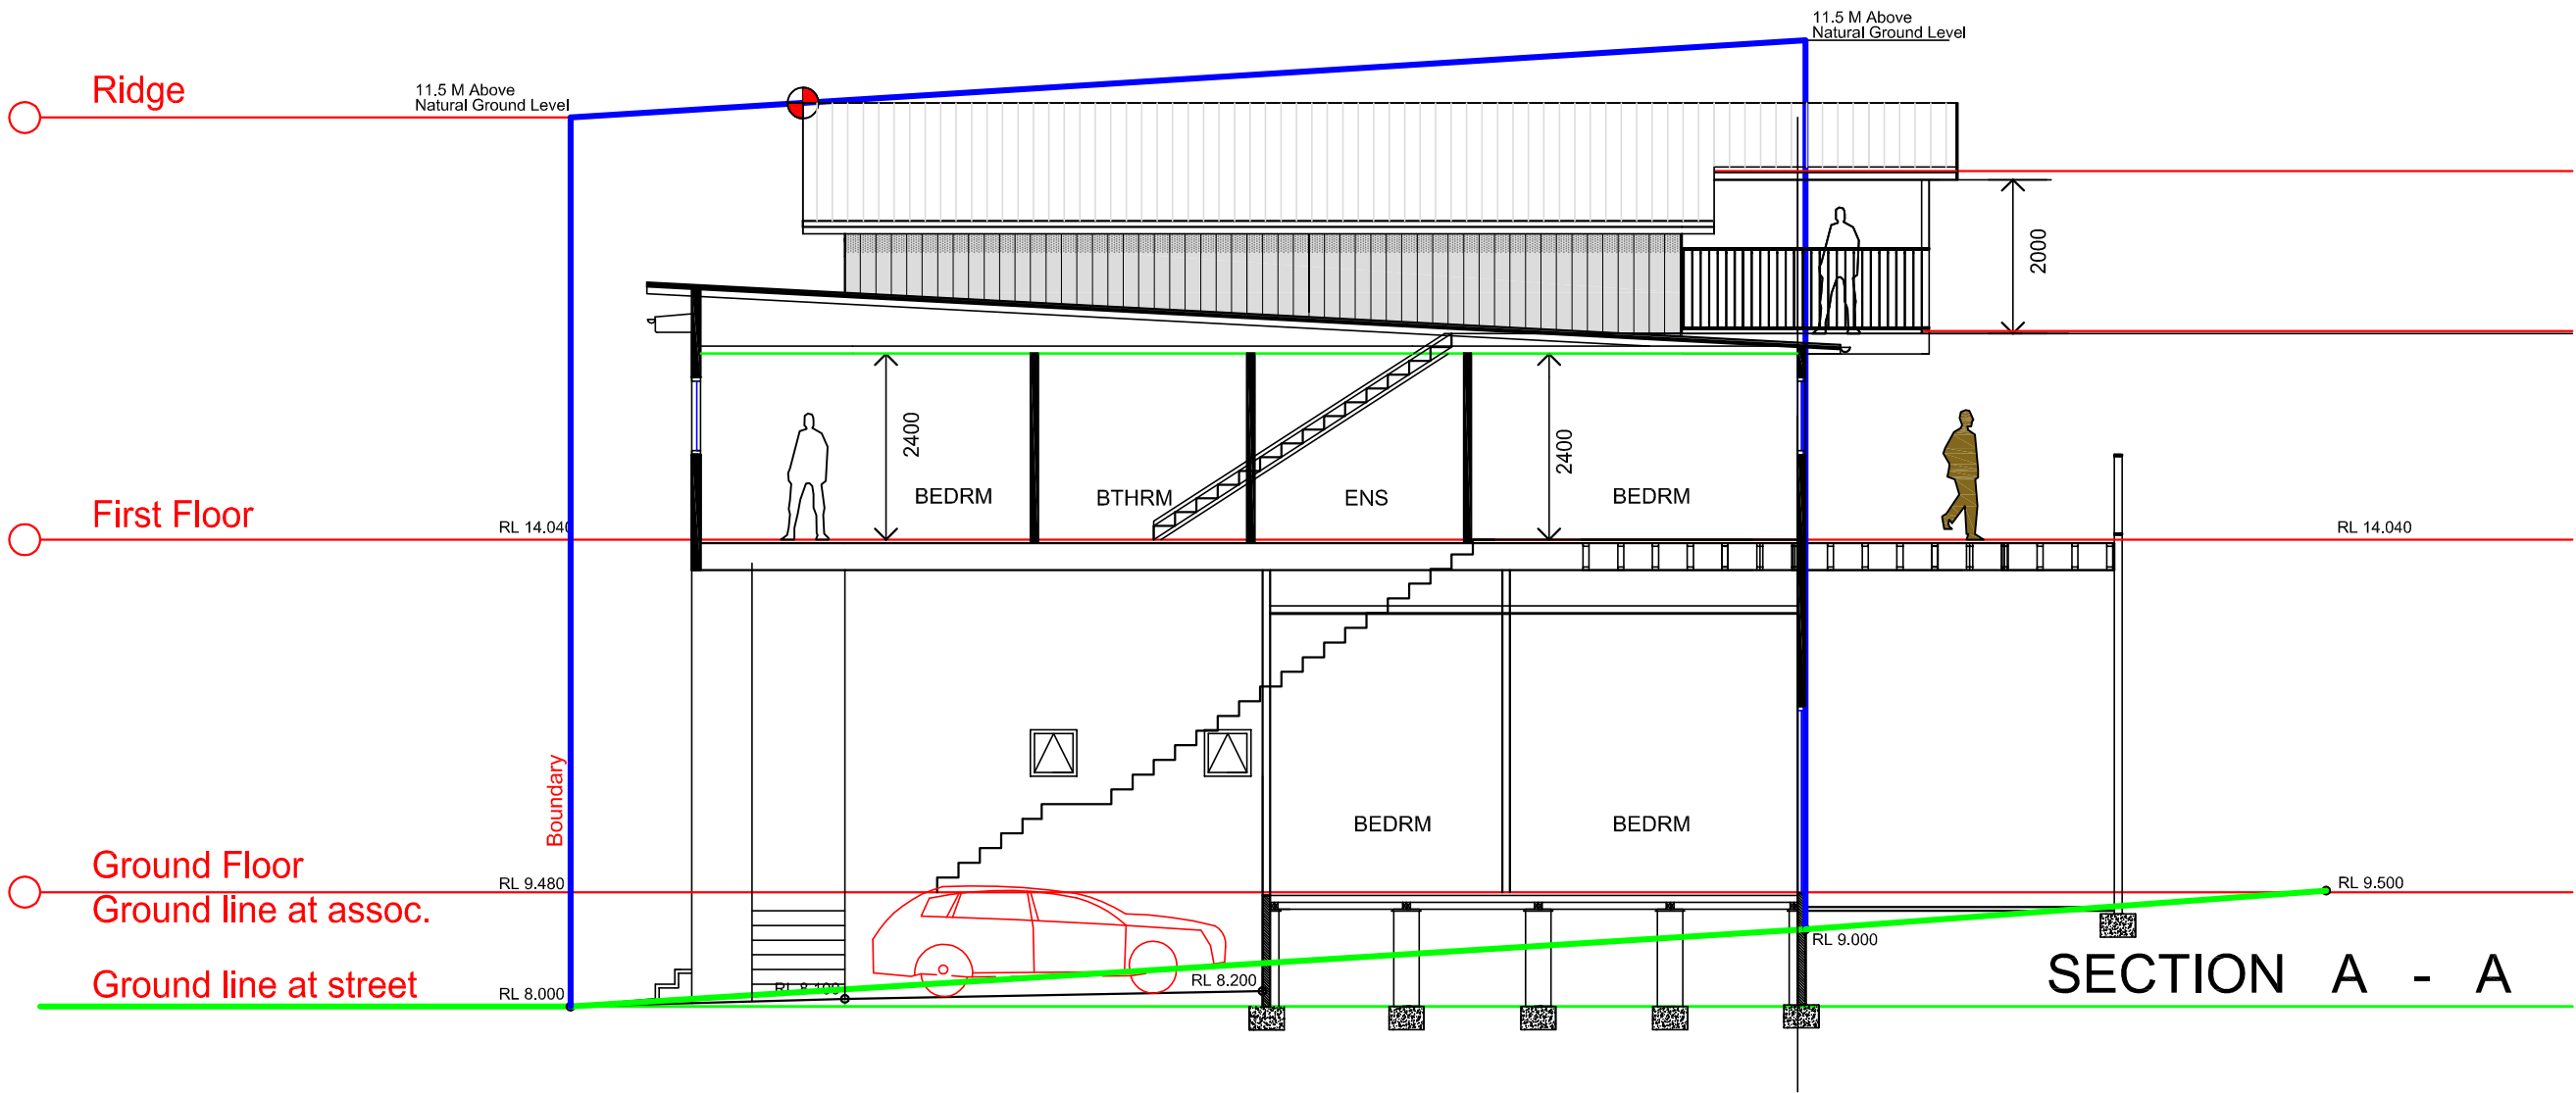

BEACH HOUSE

Proposed Permanent Occupancy
2 & 4 Whales Parade, Diamond Beach

DIAMOND BEACH

For
Mr Stephen Sequeira

STRUCTURAL ENGINEERS

PROJECT ARCHITECTS
MIKE **MACAULAY**
ASSOCIATES ARCHITECTS
Tel: 02 9 818 6661 (SYD) Tel: 03 6361 5661 (TAS)
Mob: 0418 217 307 email: mike.march@bigpond.com

DRAWING TITLE

SECTION A - A
SECTION B - B

DWG. No.

DA 006-2

SCALE

1: 100 @ A1
1: 200 @ A3

DATE

12.10.2015

AMENDMENTS

DATE DESCRIPTION

07.9.15 PRELIMINARY TO COUNCIL

12.10.15 DA - 11.5 M RIDGE

DATE

DESCRIPTION

