


DIAGRAM A

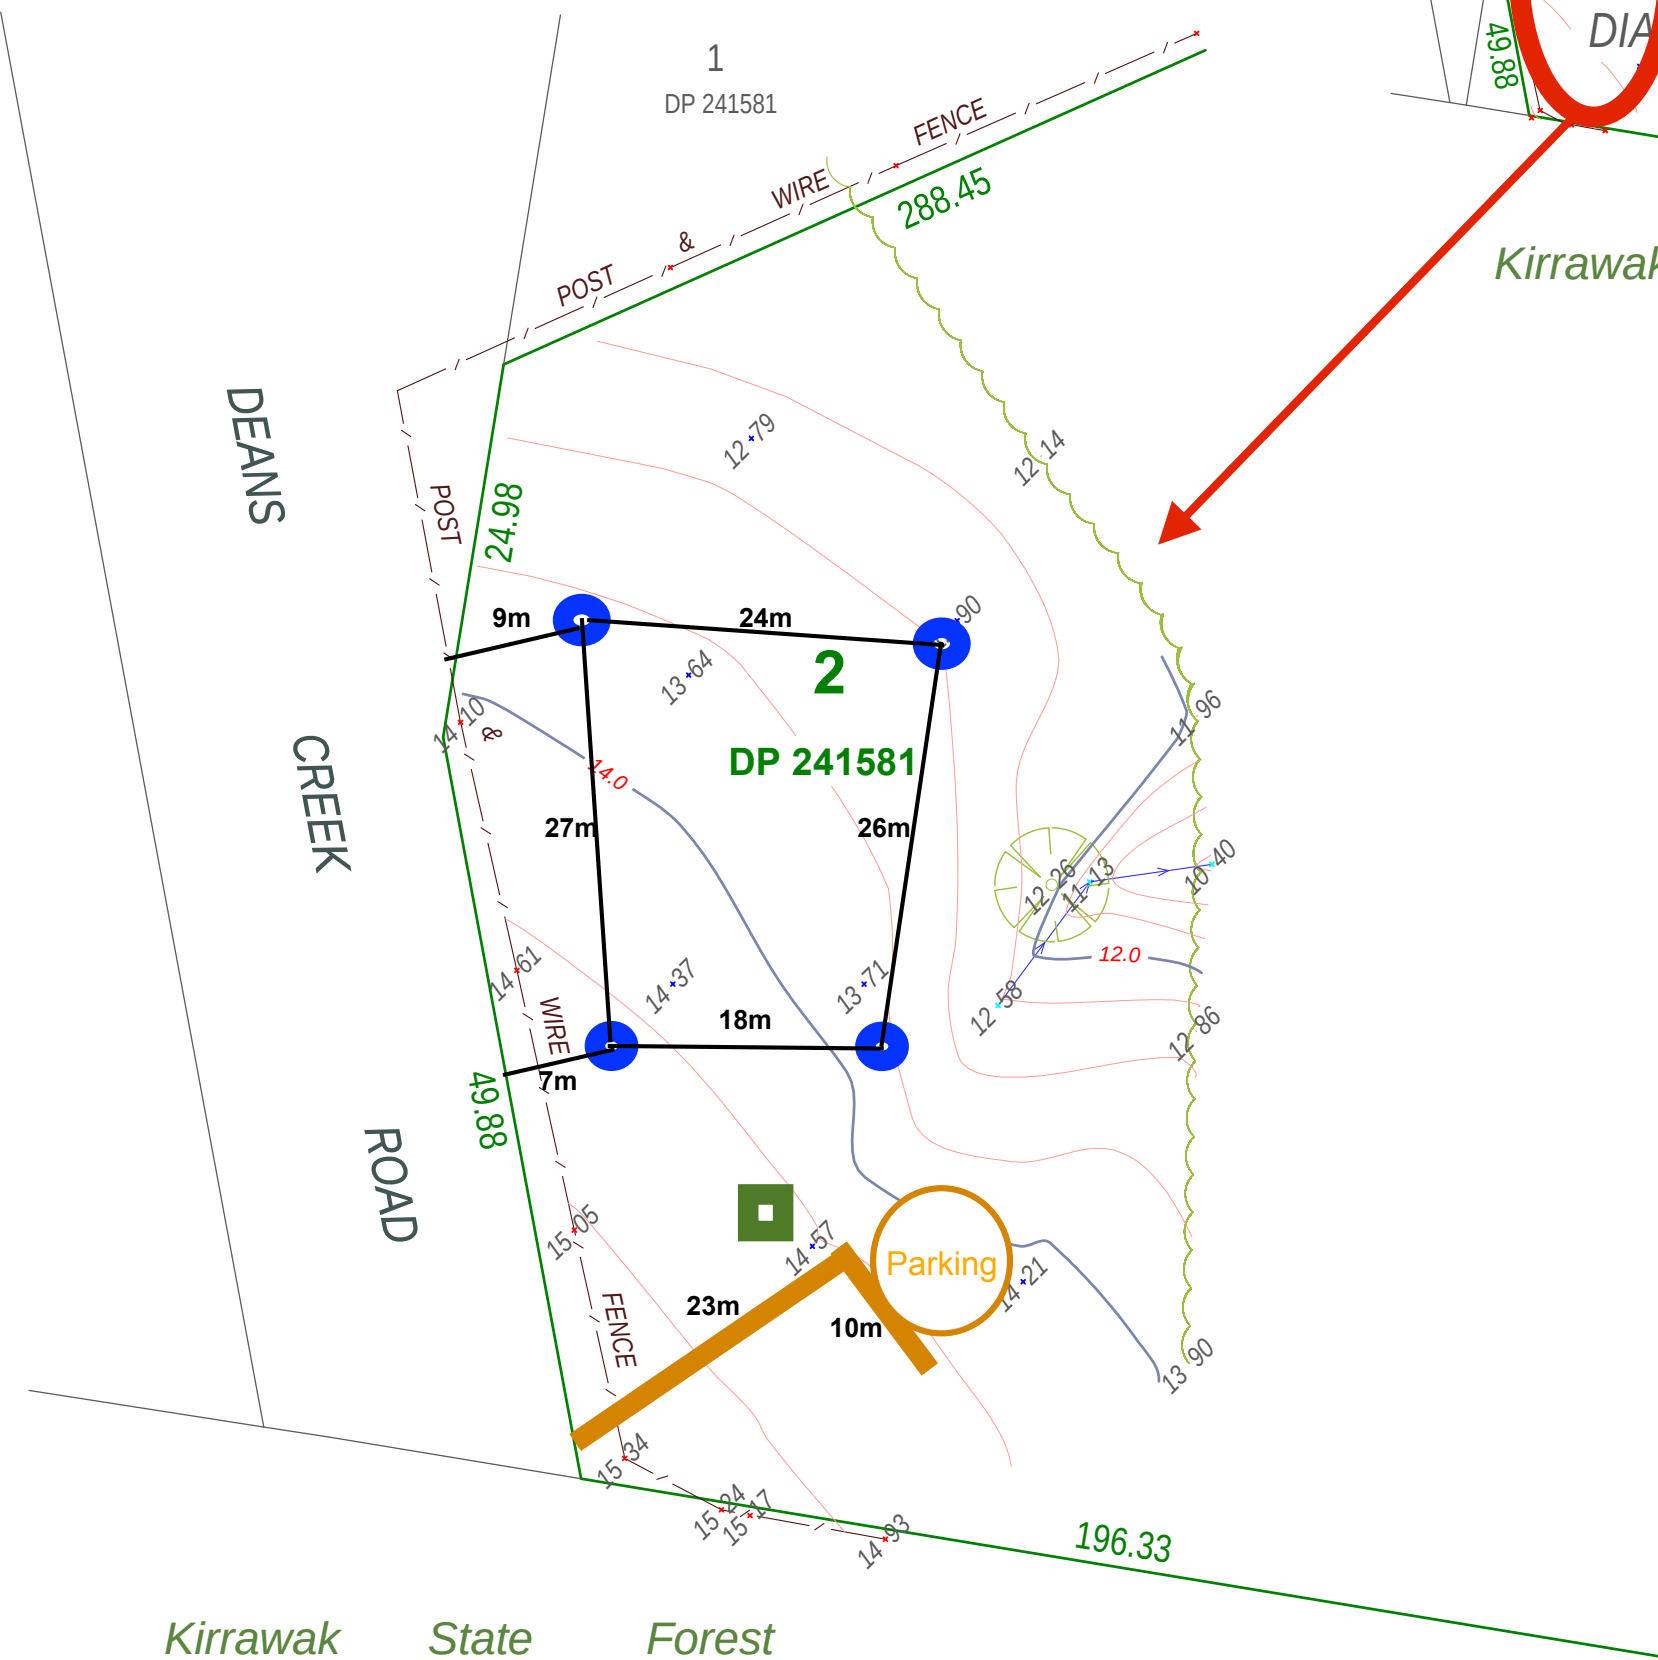

- 3.5m wide gravel access
- Toilet & 10,000l static water supply
- Proposed Camping Sites
- Proposed Primitive Camping Area

CONTOUR INTERVAL : 0.5m

LINE SCALE (Diagrams) 1:500 (A2)

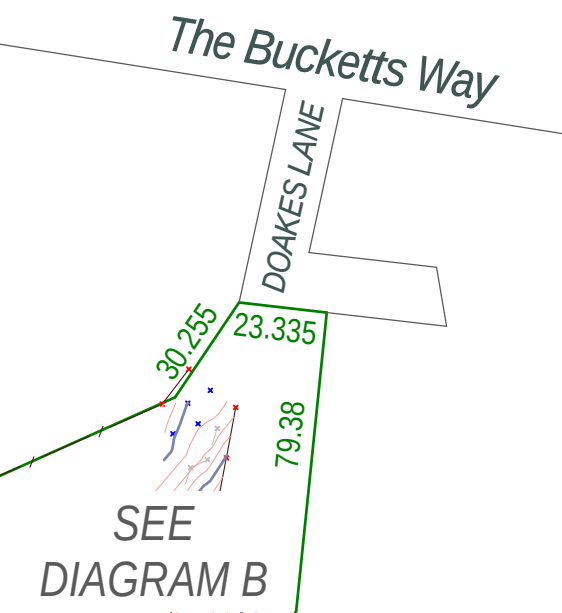


DIAGRAM B

