
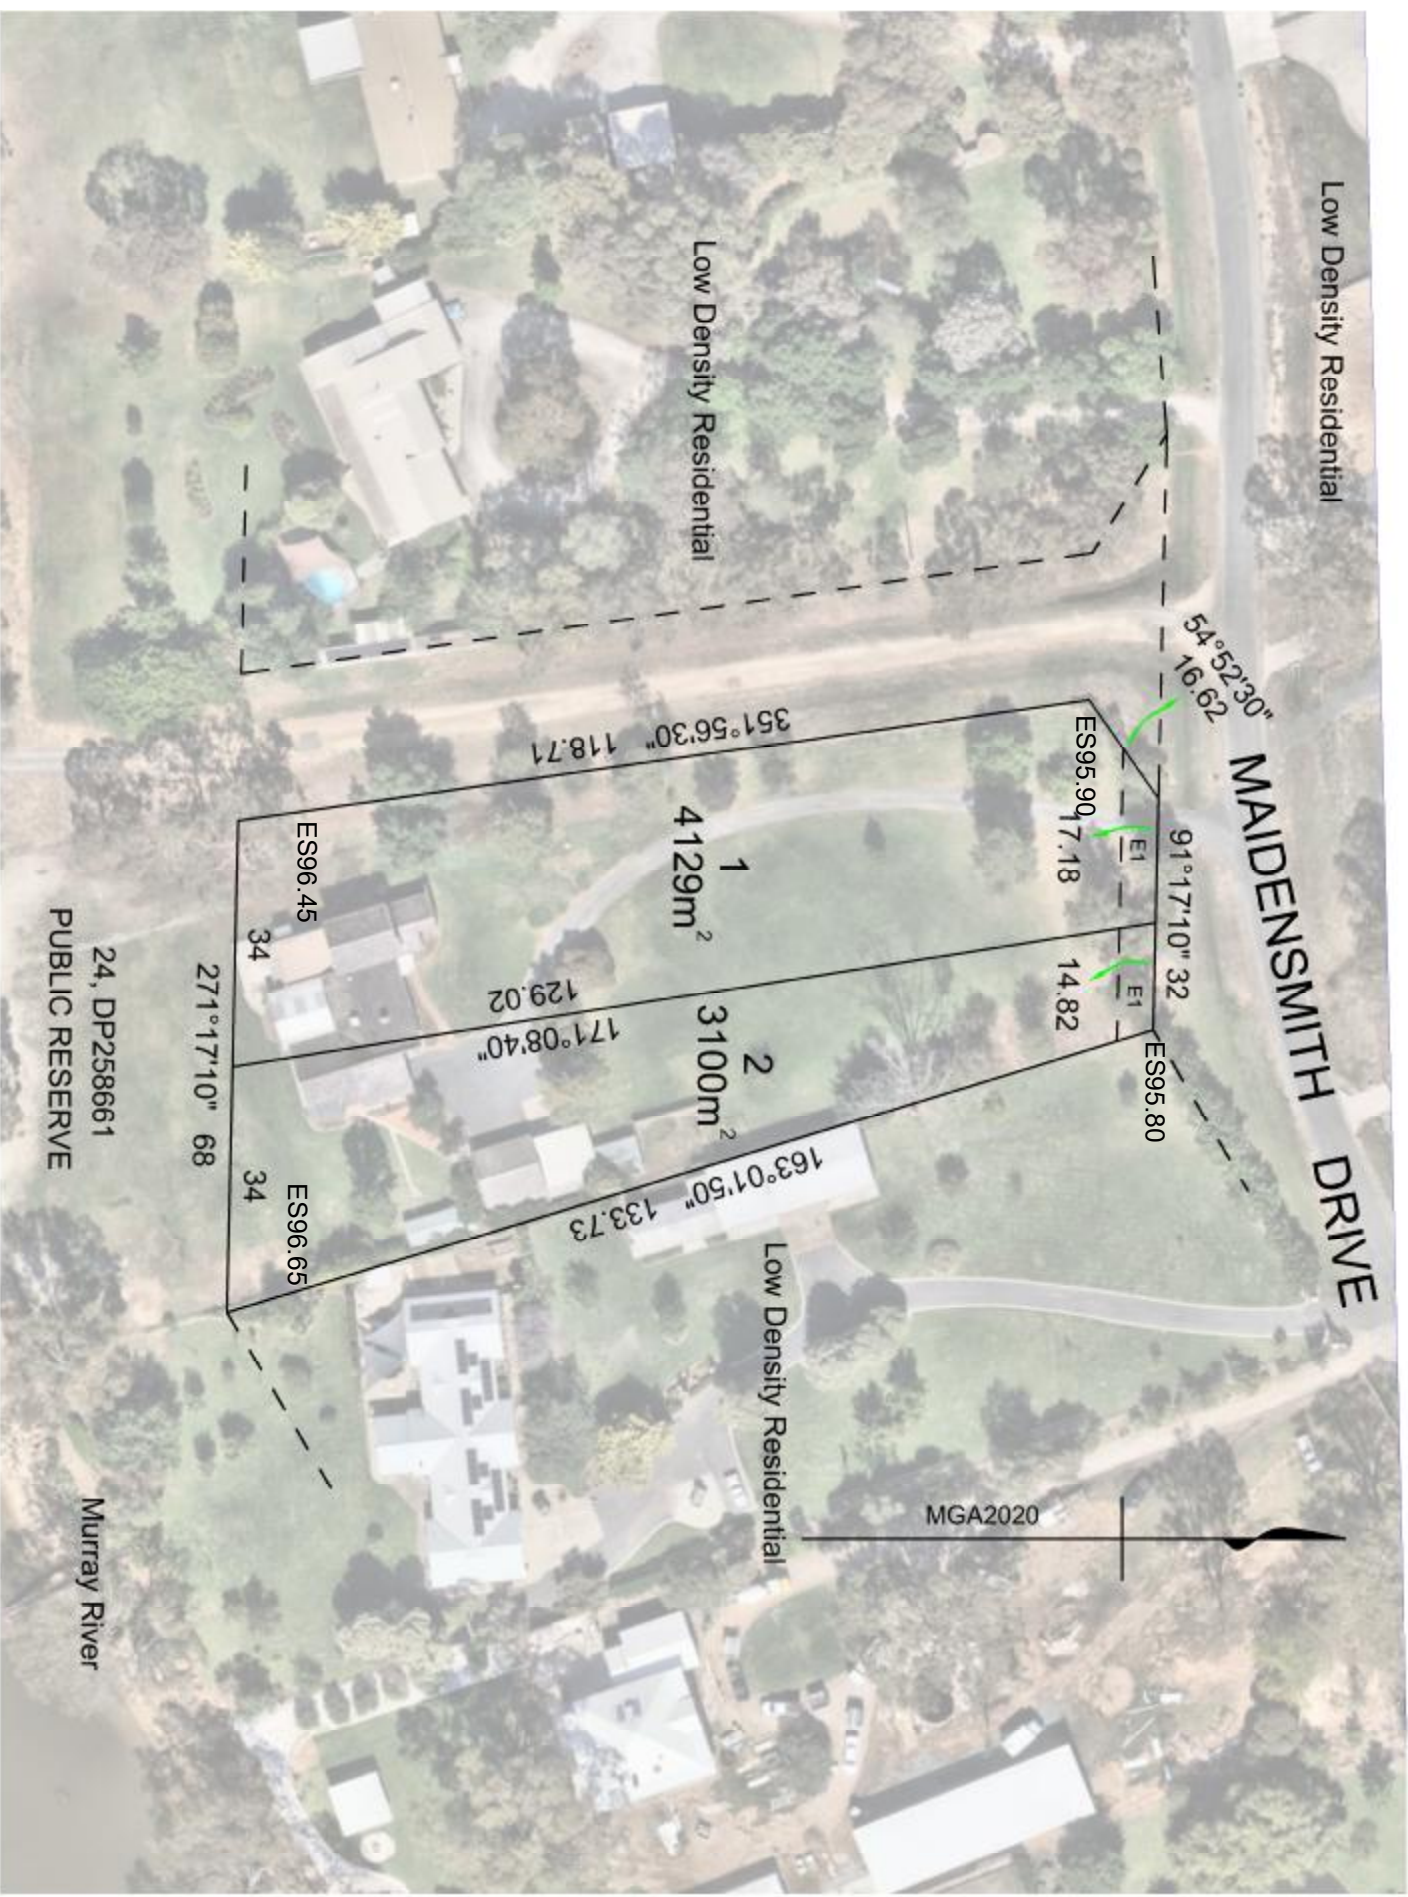


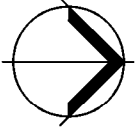

VERSION	DATE	VERSION/DESCRIPTION	SCALE	
V01	26/06/2025	PRELIMINARY	H 1 : 1000	D 1 : 1000
			A3	LEVELS ARE IN METRES TO AHD
				
				
			NORTH EAST SURVEY DESIGN ABLN 03 137 439 327 PO Box 2223 Edhuba VIC 3564 Mobile 0429 8 19 322 nick@neds.com.au www.neds.com.au	
06 MAIDENSMTTH DRIVE -MOAMA SITE PLAN / ODP D & A CONNALLAY				
ISSUED STATUS PRELIMINARY			SHEET 1 OF 1 REFERENCE: VERSION M8399 V01	