

**SITE NOTES:**


90mmØ U.P.V.C. STORMWATER DRAINS

PROVIDE INSPECTION OPENINGS EVERY 9m OF RUN & CHANGE IN DIRECTION.

90mmØ U.P.V.C. (PAINTED) DOWNPIPES D.P.

300 x 50 SPREADER TO LOWER ROOF S.P.

ALL LEVELS TO BE CHECKED AND VERIFIED ON SITE PRIOR TO THE COMMENCEMENT OF ANY WORK.

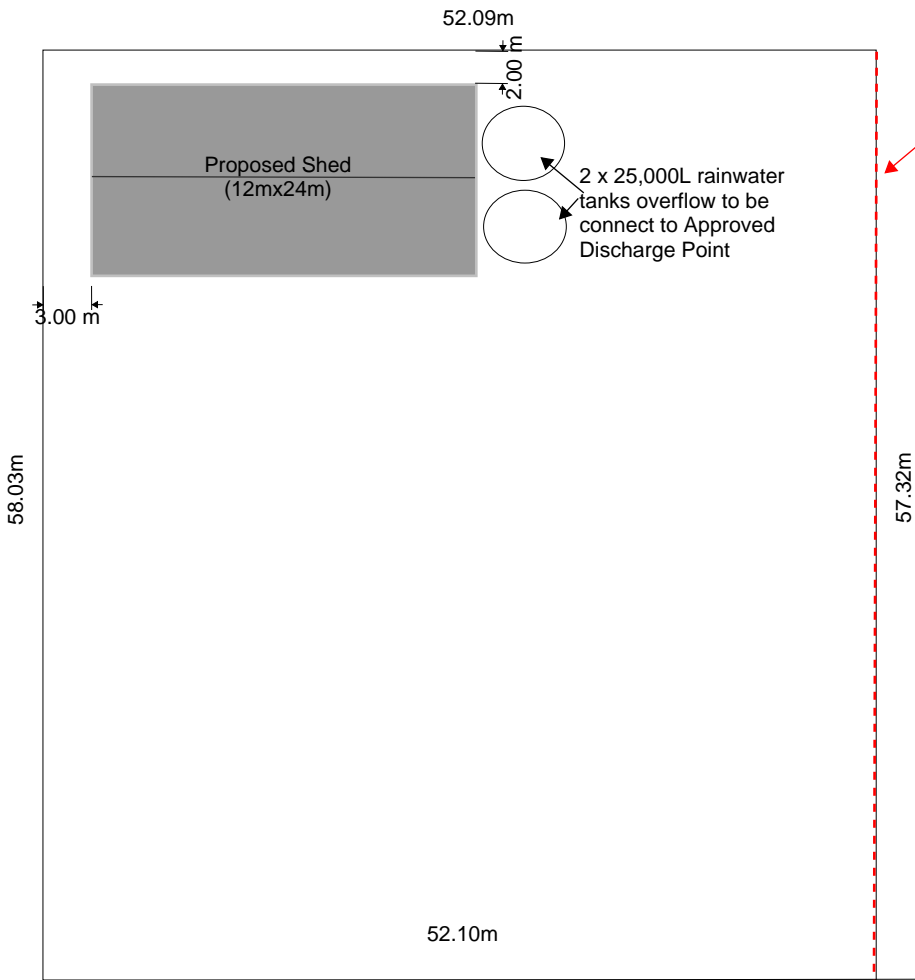

2m Fence overall

Inclusive of:  
200mm plinth  
1800mm Colourbond (Monument or Similar)  
Consistent with surrounding allotments.



KARRI DRIVE

YORKE DRIVE

TERRAIN CATEGORY 2.5 WIND CLASSIFICATION (N2)  
REGION A  
TOPOGRAPHIC EFFECT ( T1 )  
WIND DIRECTION ( PATRIALLY SHEILDED )  
CALCULATION OF WIND SPEED = 33

**PROJECT:**

PROPOSED SHED


**CLIENT:**

Adam & Sharon Symes

**ADDRESS:**


Lot 15, 15 Yorke Drive Gal Gal NSW

**SCALE:** AS SHOWN

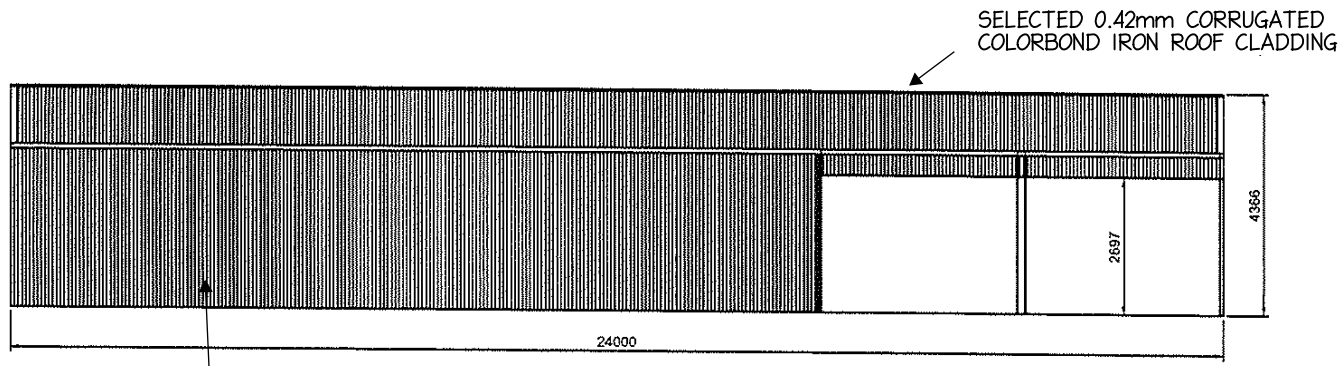


SELECTED 0.42mm CORRUGATED  
COLORBOND

**Eastern Elevation**  
Scale: 1:100

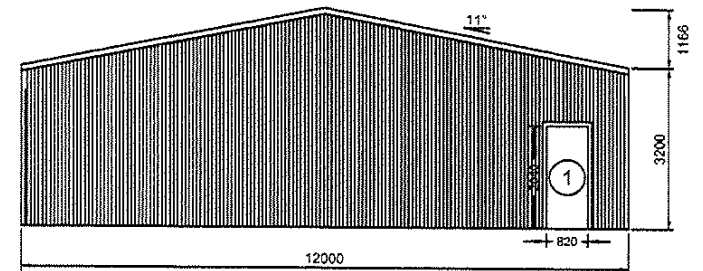

**Northern Elevation**  
Scale: 1:100

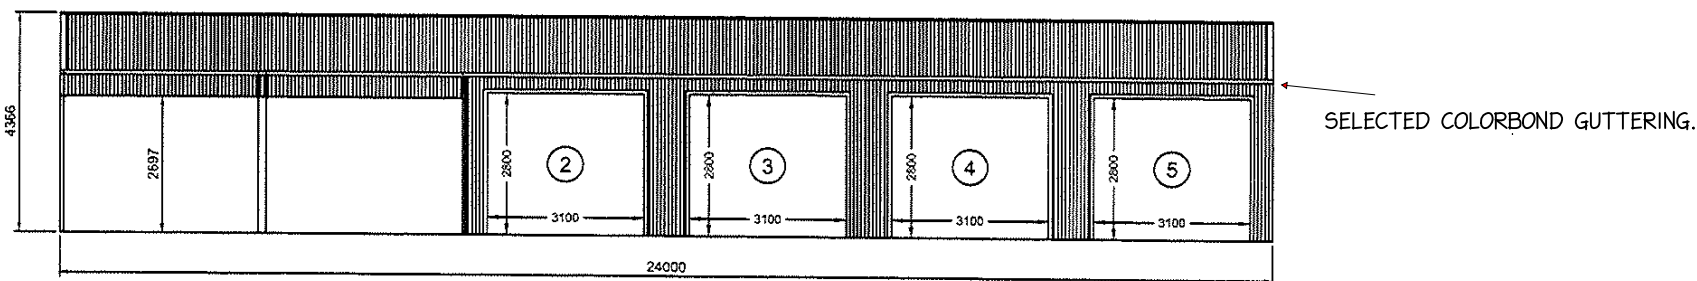

SELECTED  
ROLL-A-DOORS TO SUIT OPENING.

**Western Elevation**  
Scale: 1:100

TERRAIN CATEGORY 2.5 WIND CLASSIFICATION (N2)  
REGION A  
TOPOGRAPHIC EFFECT ( T1 )  
WIND DIRECTION ( PARTIALLY SHIELDED )  
CALCULATION OF WIND SPEED = 33


**PROJECT:**  
PROPOSED SHED

**CLIENT:**  
Adam & Sharon Symes

**ADDRESS:**  
Lot 15, 15 Yorke Drive Gol Gol NSW

**SCALE:** AS SHOWN

COLOUR SCHEDULE	
Roof Sheets:	Monolith
Extomal Wall Sheets:	Monolith
Roller Doors:	Monolith
Flashings:	Monolith
PA Doors:	Monolith
Windows:	NA

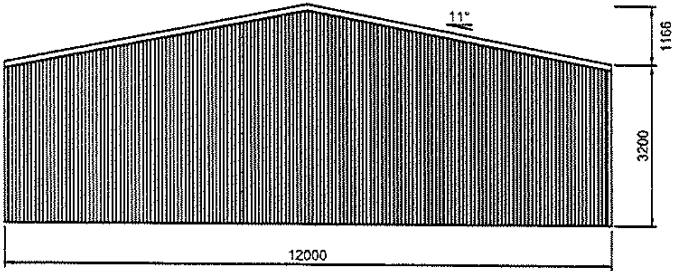

Southern Elevation  
Scale: 1:100

Water tank: (As below or similar)

Dimensions: 3780D x 2790H (inlet @ 2420)

Tank Weight: 425KG.




TERRAIN CATEGORY 2.5 WIND CLASSIFICATION (N2)  
REGION A  
TOPOGRAPHIC EFFECT ( T1 )  
WIND DIRECTION ( PATRIALLY SHEILDED )  
CALCULATION OF WIND SPEED = 33

PROJECT:  
PROPOSED SHED

CLIENT:  
Adam & Sharon Symes

ADDRESS:  
Lot 15, 15 Yorke Drive Gol Gol NSW

SCALE: AS SHOWN

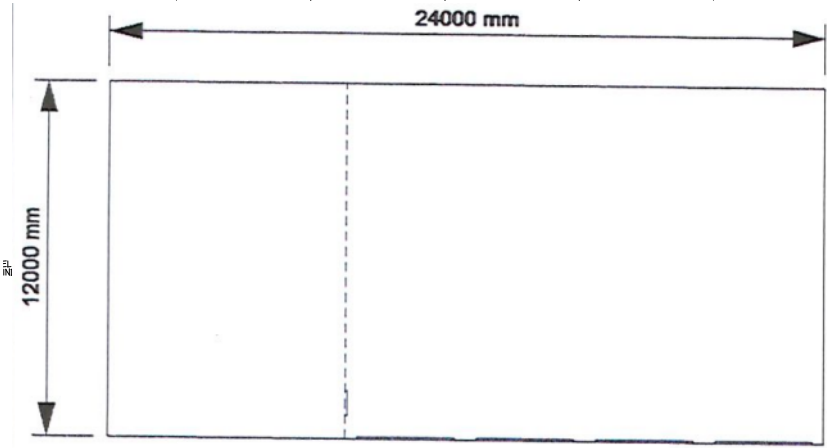

F L O O R P L A N