


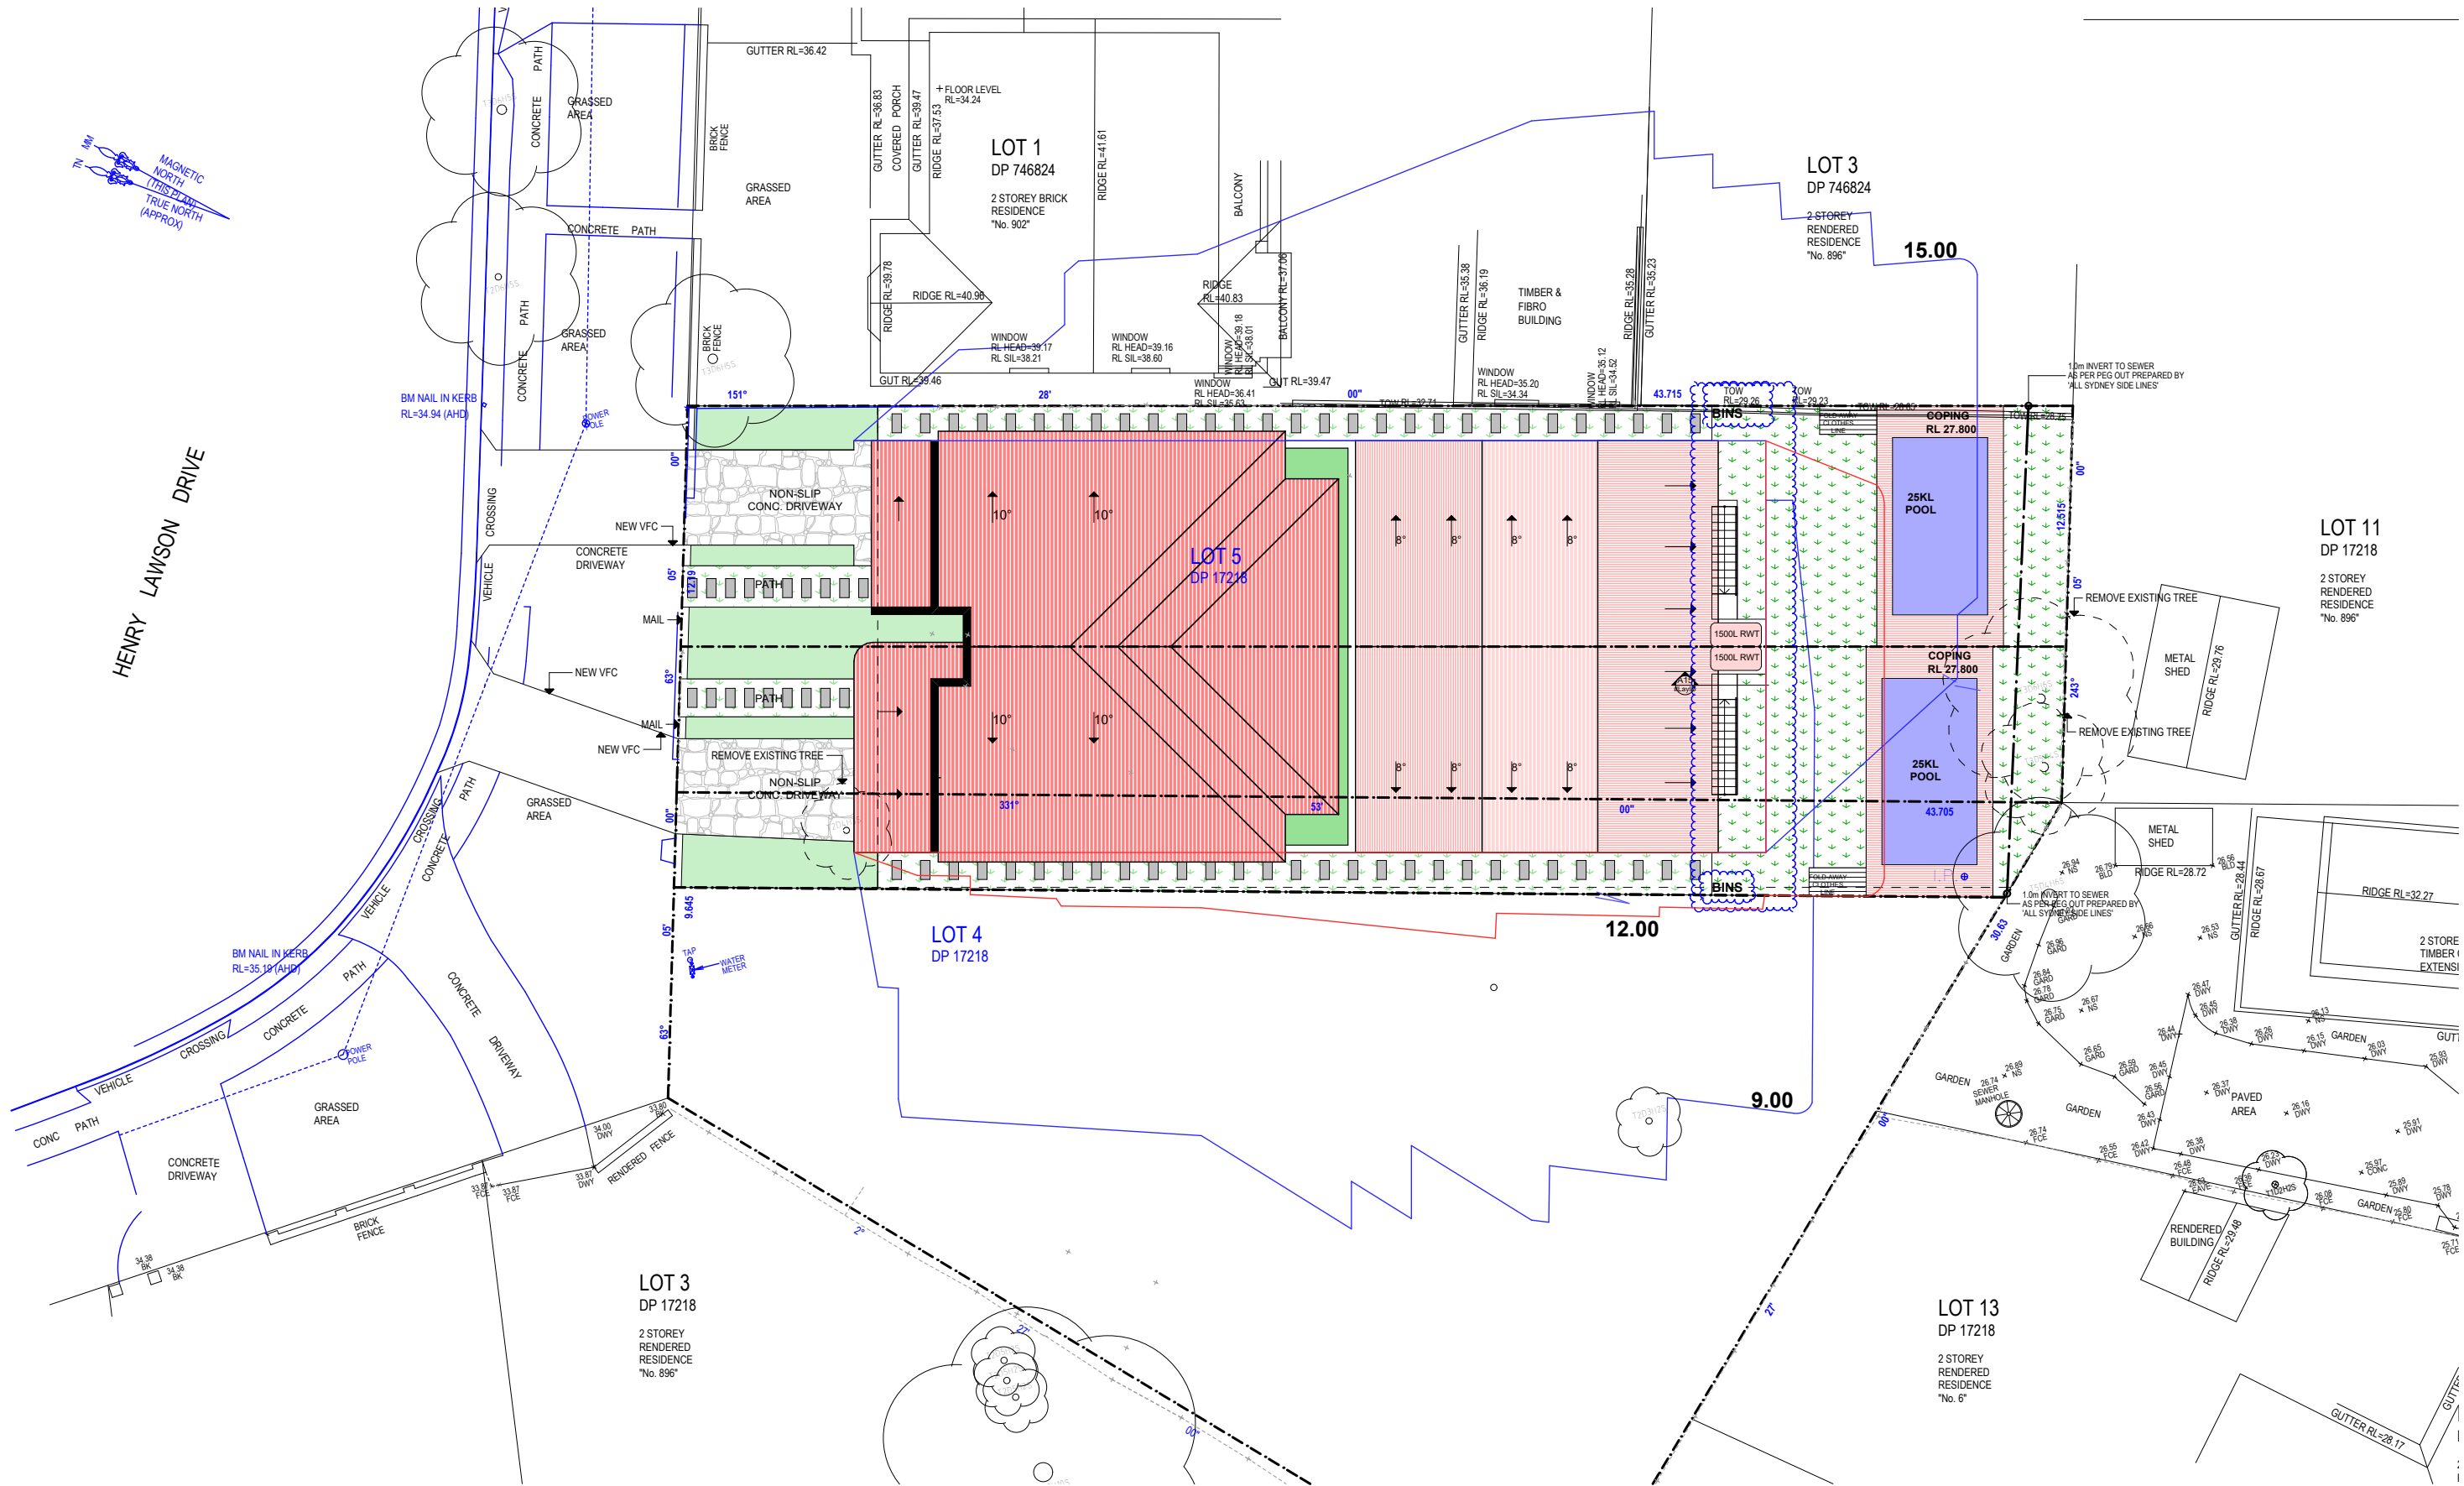

21st MARCH-SHADOW ANALYSIS

SCALE 1:200 @ A3

Use figured dimensions in preference to scaled dimensions. All dimensions to be verified on site. © COPYRIGHT These drawings and design and the copyright there of are the property of Archicorp and must not be used, retained or copied without the written permission of Archicorp. (a.b.n 13 627 047 581)	DRAWING SHEDULE	bda BUILDING DESIGNERS AUSTRALIA 18 69 -15 	R E V I S I O N S					 ARCHICORP PO Box 242 Belmore NSW 2192 M 0414 656 563 E info@archicorp.com.au www.archicorp.com.au ABN 831 939 535 21	Project Proposed Attached Dual Occupancy @ 898 Henry Lawson Dr, Picnic Point		Drawing Title March 21 st -Shadow Analysis		
			Client Robak Developments Pty Ltd		Scale AS SHOWN	Date 07/04/2025	Project no.						
					Drawn J.B	Approved J.B	24-021						
					Issued Development Application		Drawing no.						
							13						