


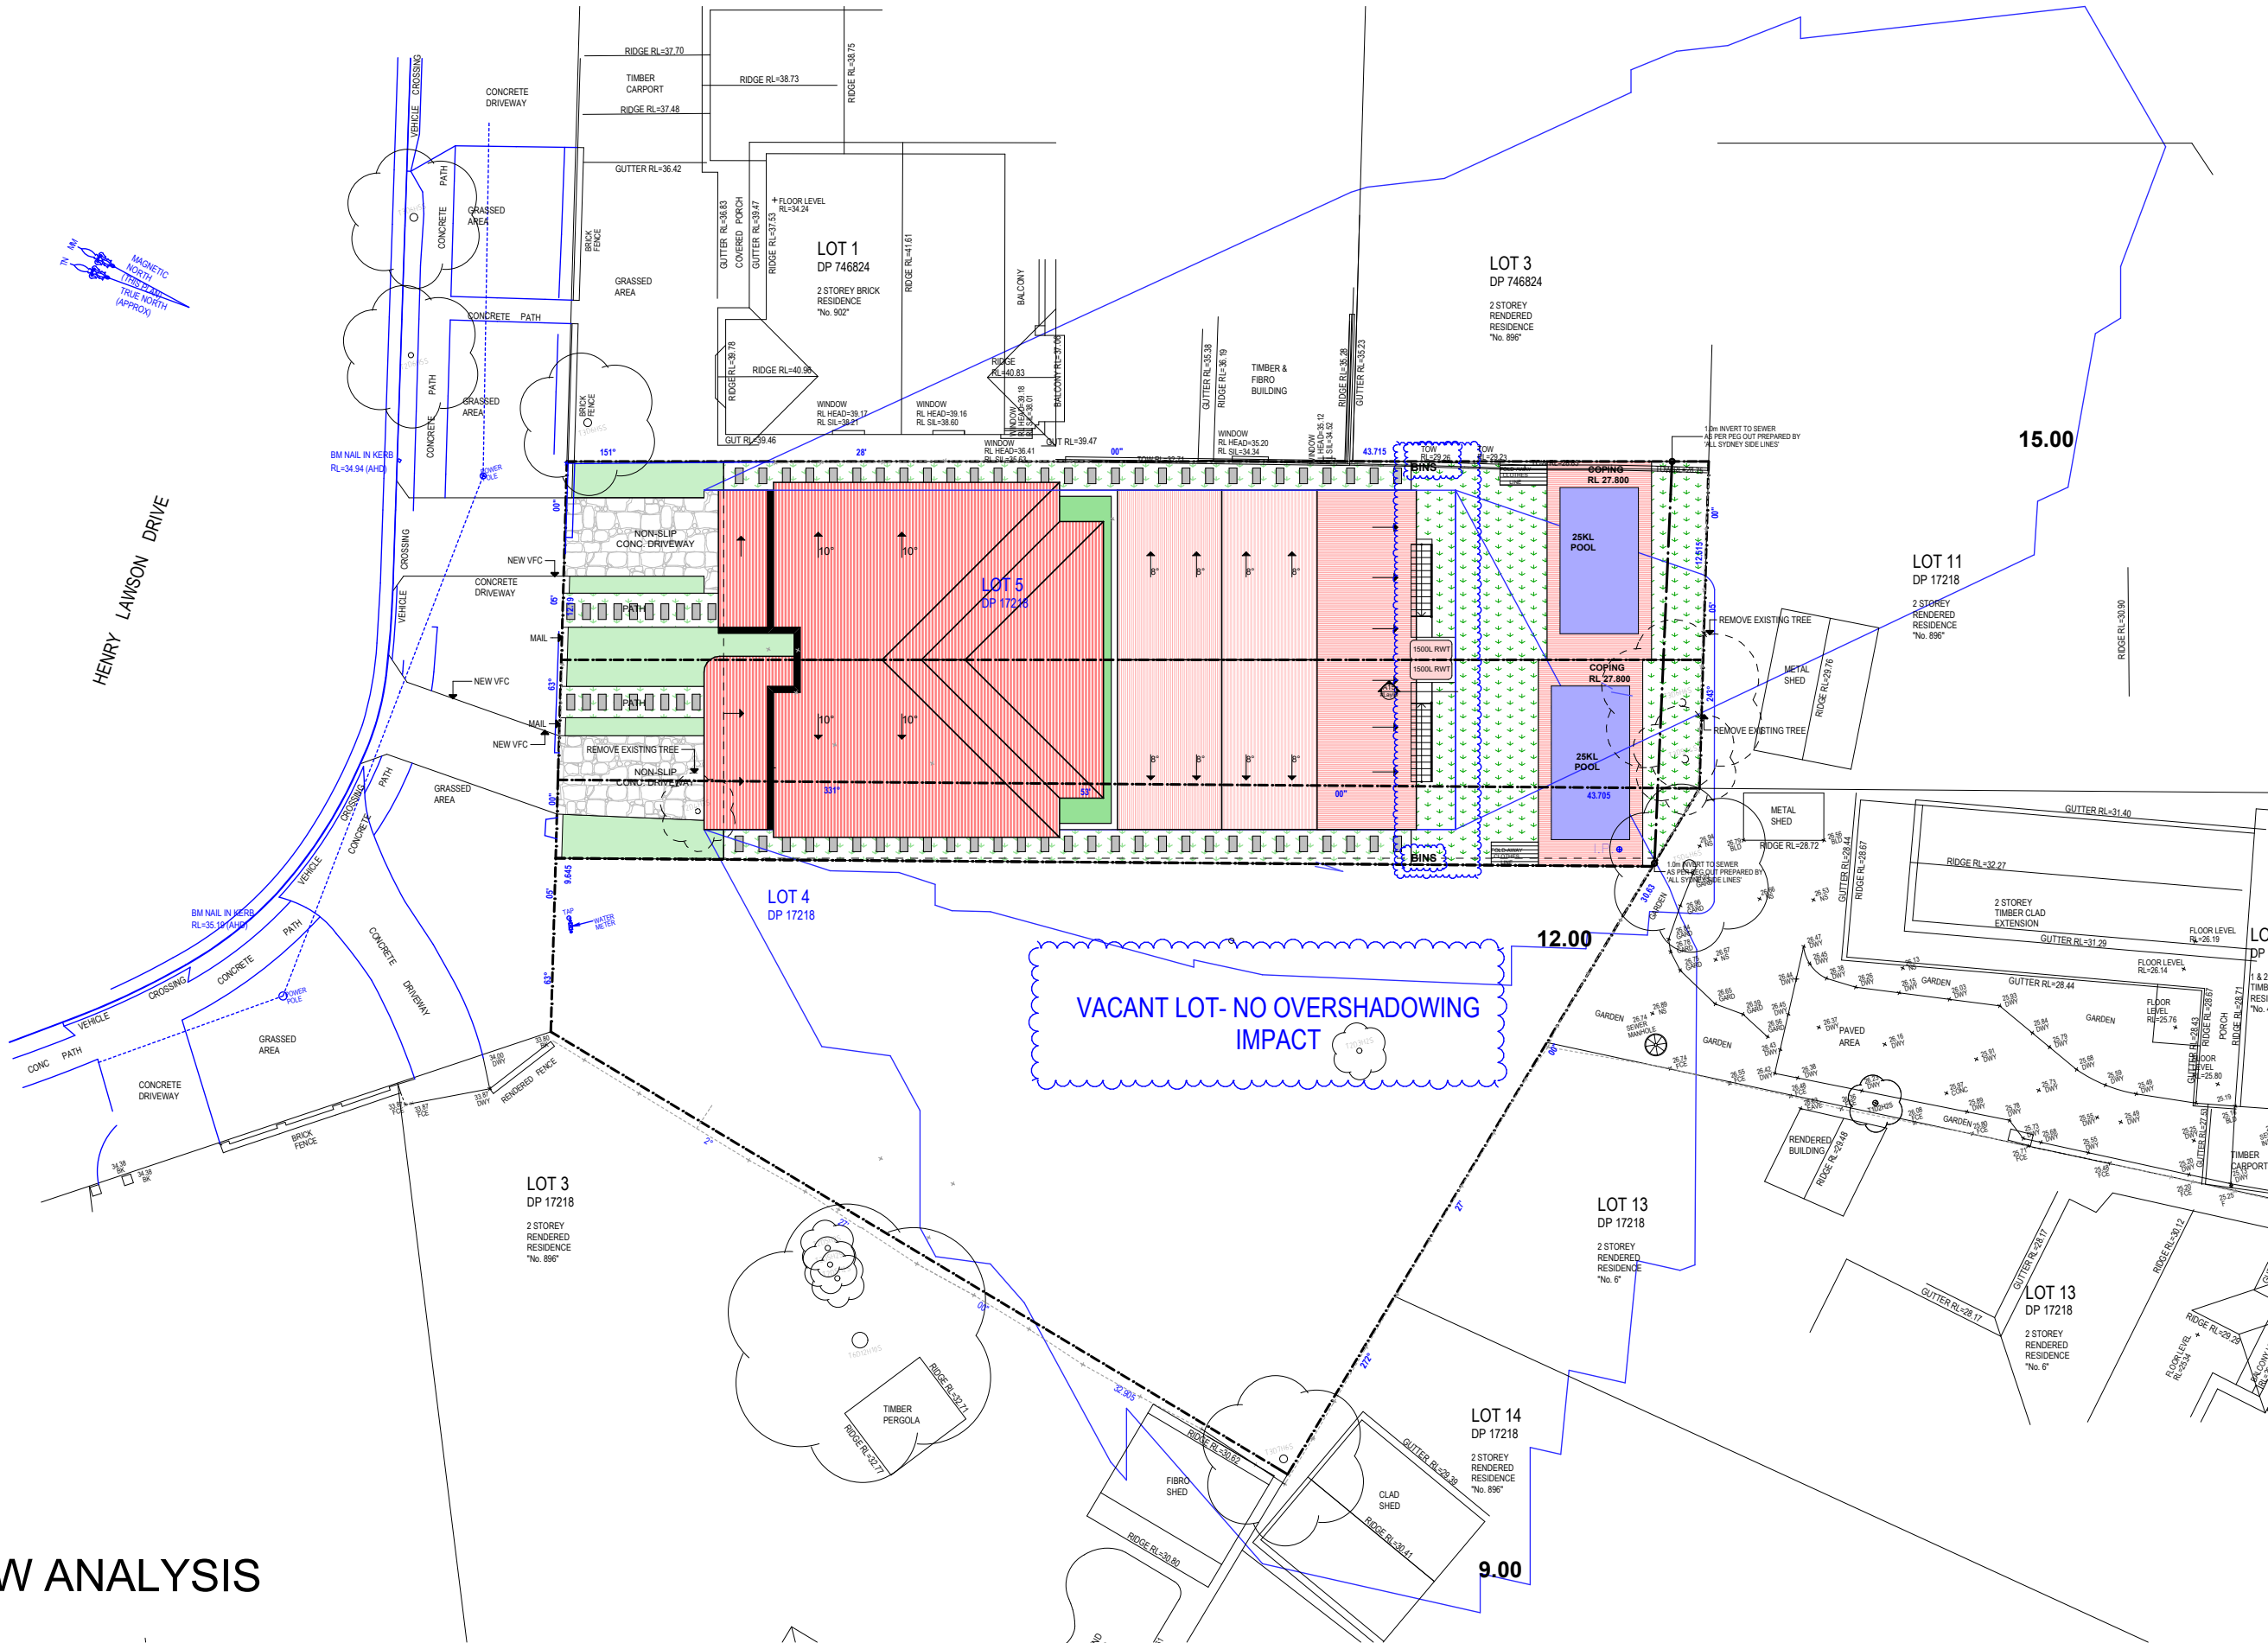

21st JUNE SHADOW ANALYSIS
SCALE 1:250 @ A3

Use figured dimensions in preference to scaled dimensions. All dimensions to be verified on site. © COPYRIGHT These drawings and design and the copyright there of are the property of Archicorp and must not be used, retained or copied without the written permission of Archicorp. (a.b.n 13 627 047 581)	DRAWING SHEDULE	bda BUILDING DESIGNERS AUSTRALIA 1869-15	R E V I S I O N S					ARCHICORP PO Box 242 Belmore NSW 2192 M 0414 656 563 E info@archicorp.com.au www.archicorp.com.au ABN 831 939 535 21	Project Proposed Attached Dual Occupancy @ 898 Henry Lawson Dr, Picnic Point Client Robak Developments Pty Ltd	Drawing Title June 21 st -Shadow Analysis		
			Scale AS SHOWN		Date 07/04/2025	Project no.						
			Drawn J.B		Approved J.B	24-021						
			Issued Development Application		Drawing no. 12							