



1

TOWER B- PRE-ADAPTED RESIDENTIAL LEVEL 3-5, 7-9, 11-3,
15-17 UNIT TYPE 01

SCALE 1 : 50

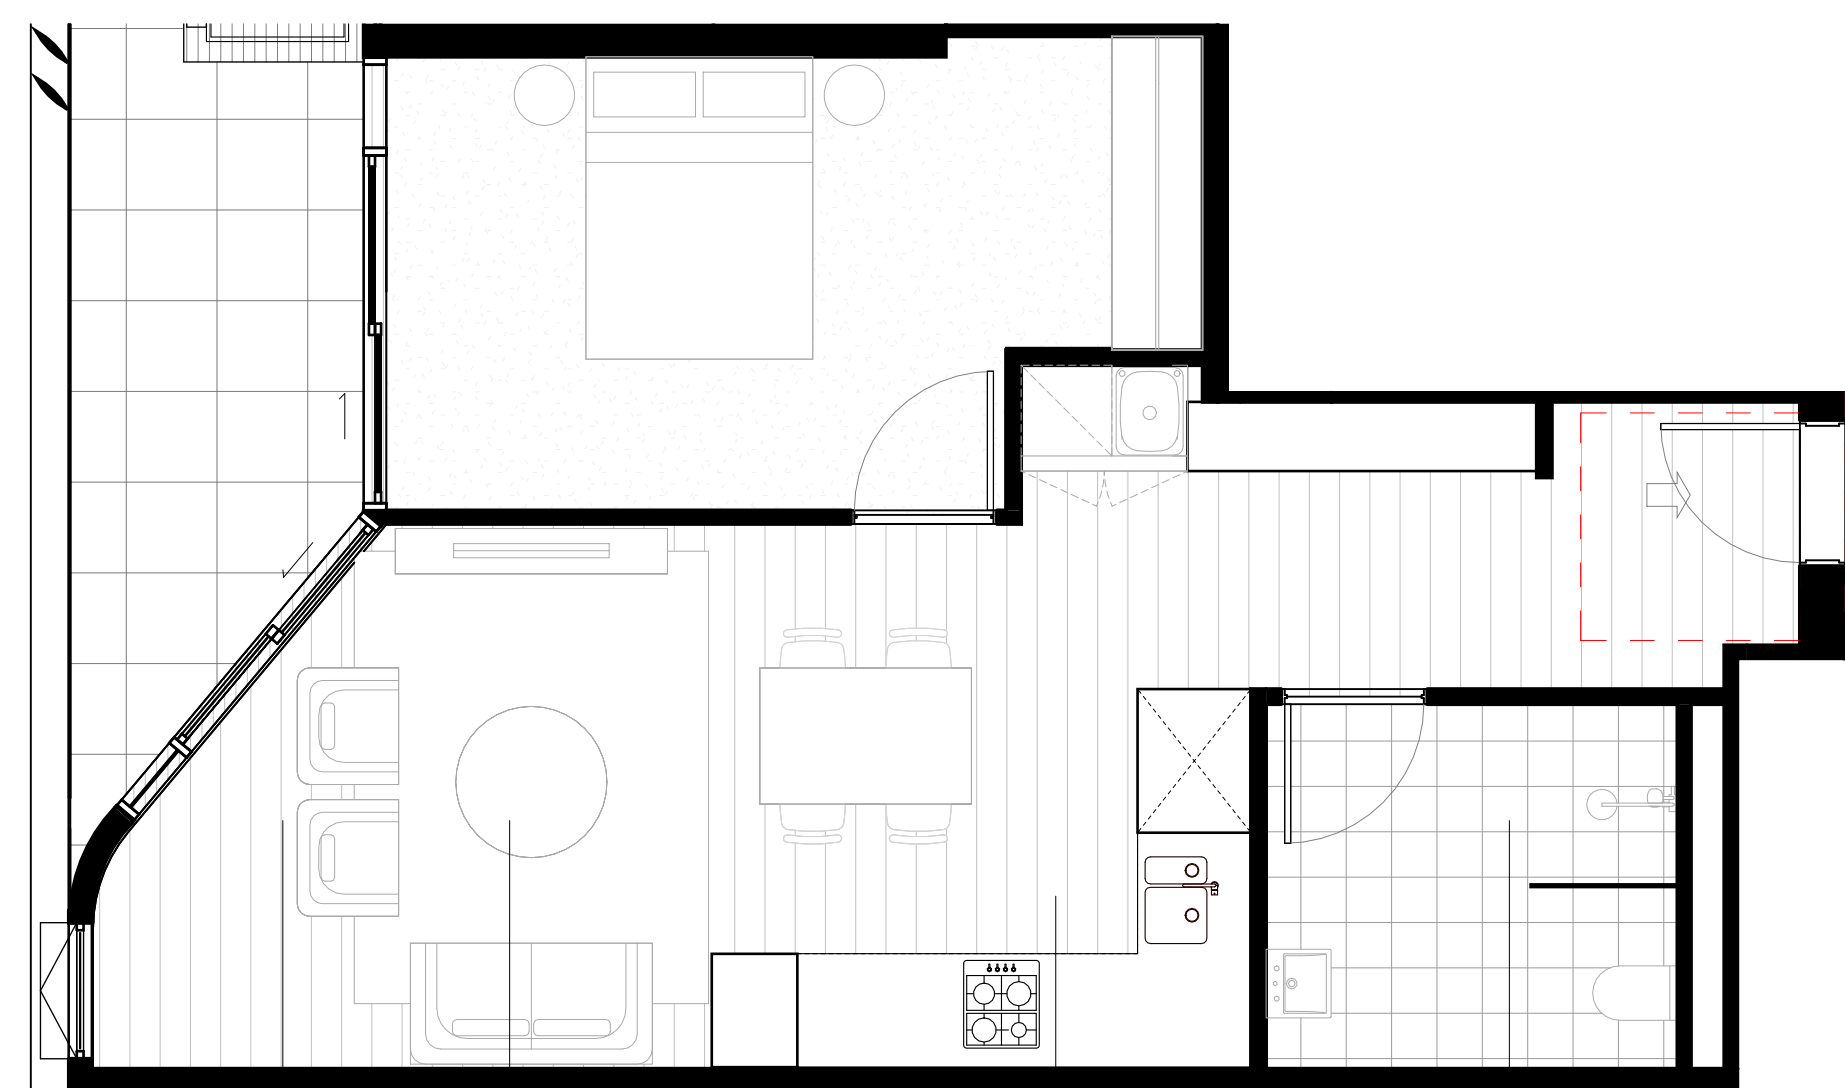

TOWER B : 12 UNITS

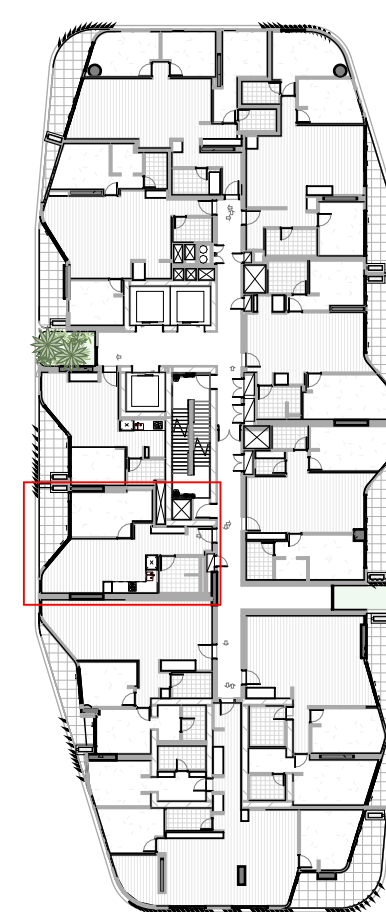


RECONFIGURE
LIVING ROOM
ARRANGEMENT
AND ALLOWANCE
FOR RAMP TO
BALCONY

REMOVE COFFEE
TABLE

RECONFIGURE
KITCHEN TO
COMPLY WITH
AS 4299-1995

REPLACE
SHOWER, WC,
RECONFIGURE
BASIN FIXTURES
TO COMPLY WITH
AS 4299-1995

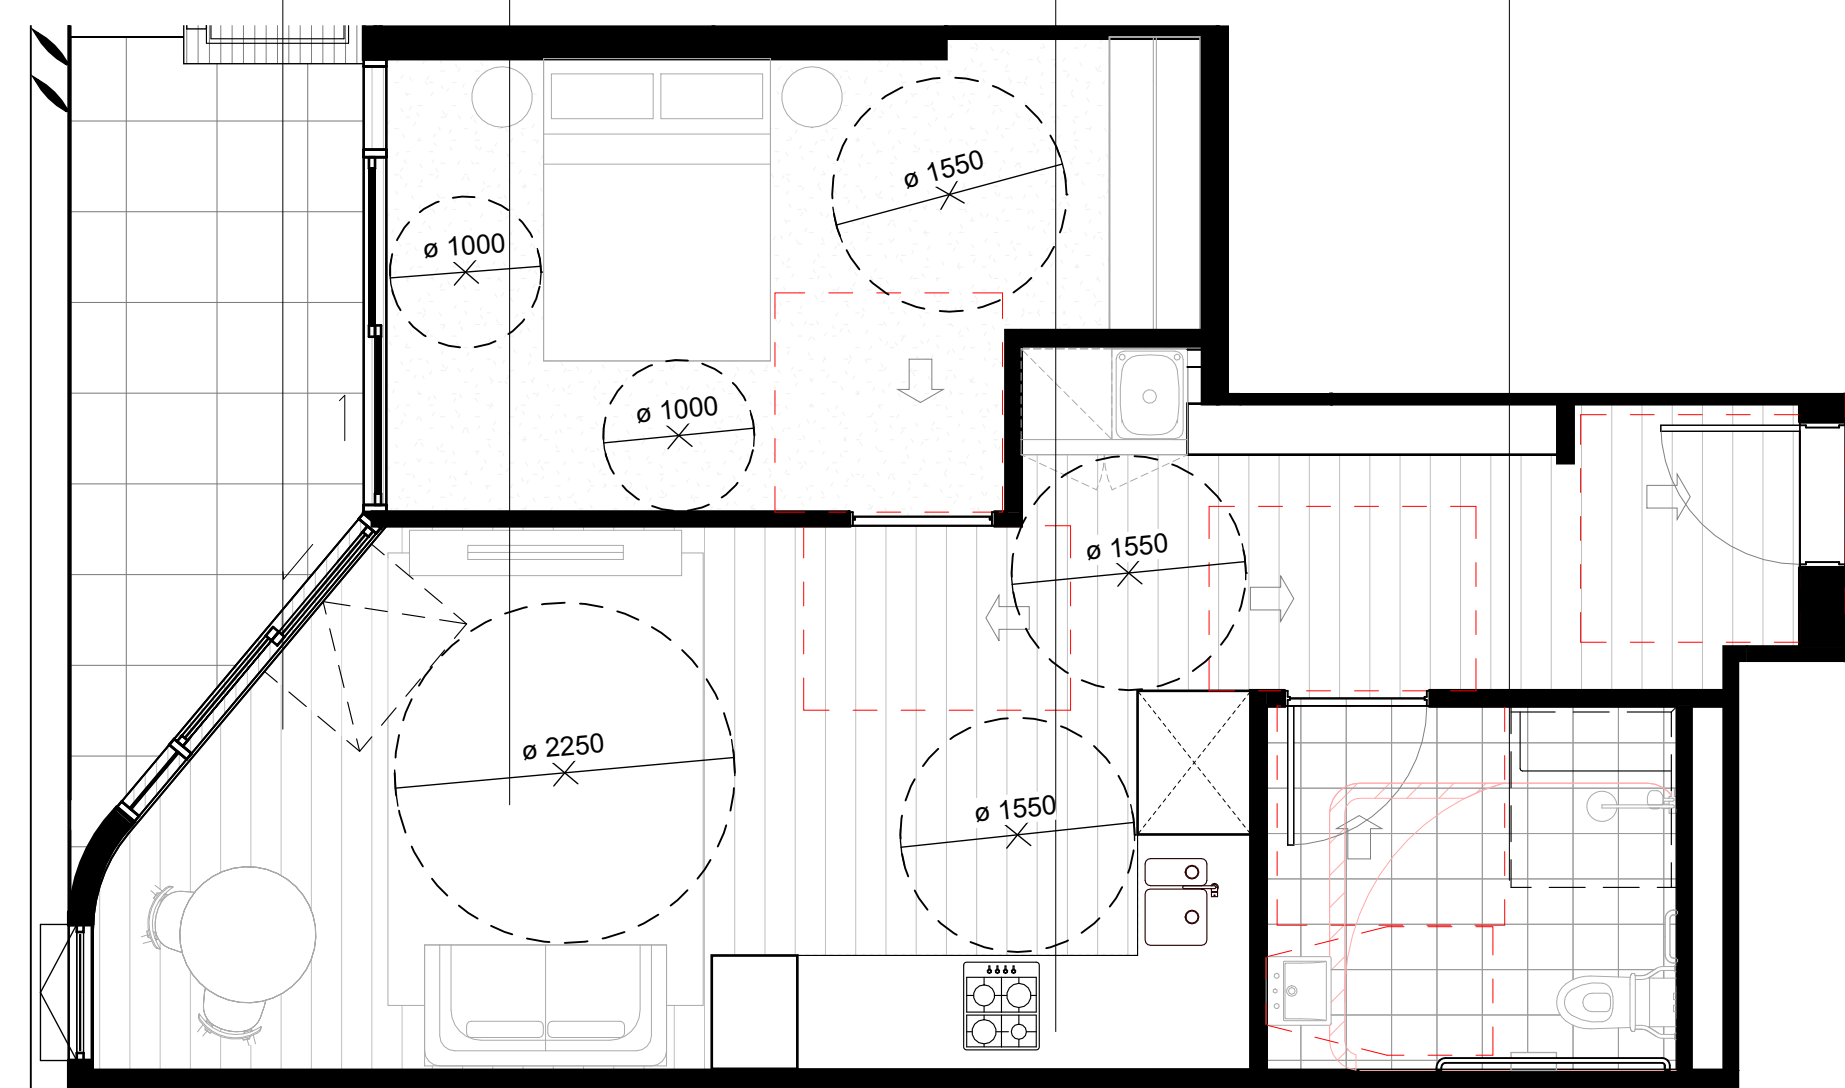

2


TOWER B- POST-ADAPTED RESIDENTIAL LEVEL 3-5, 7-9,
11-3, 15-17 UNIT TYPE 01

SCALE 1 : 50


3

TOWER B- PRE-ADAPTED RESIDENTIAL LEVEL 11-13, 19-21
UNIT TYPE 02

SCALE 1 : 50

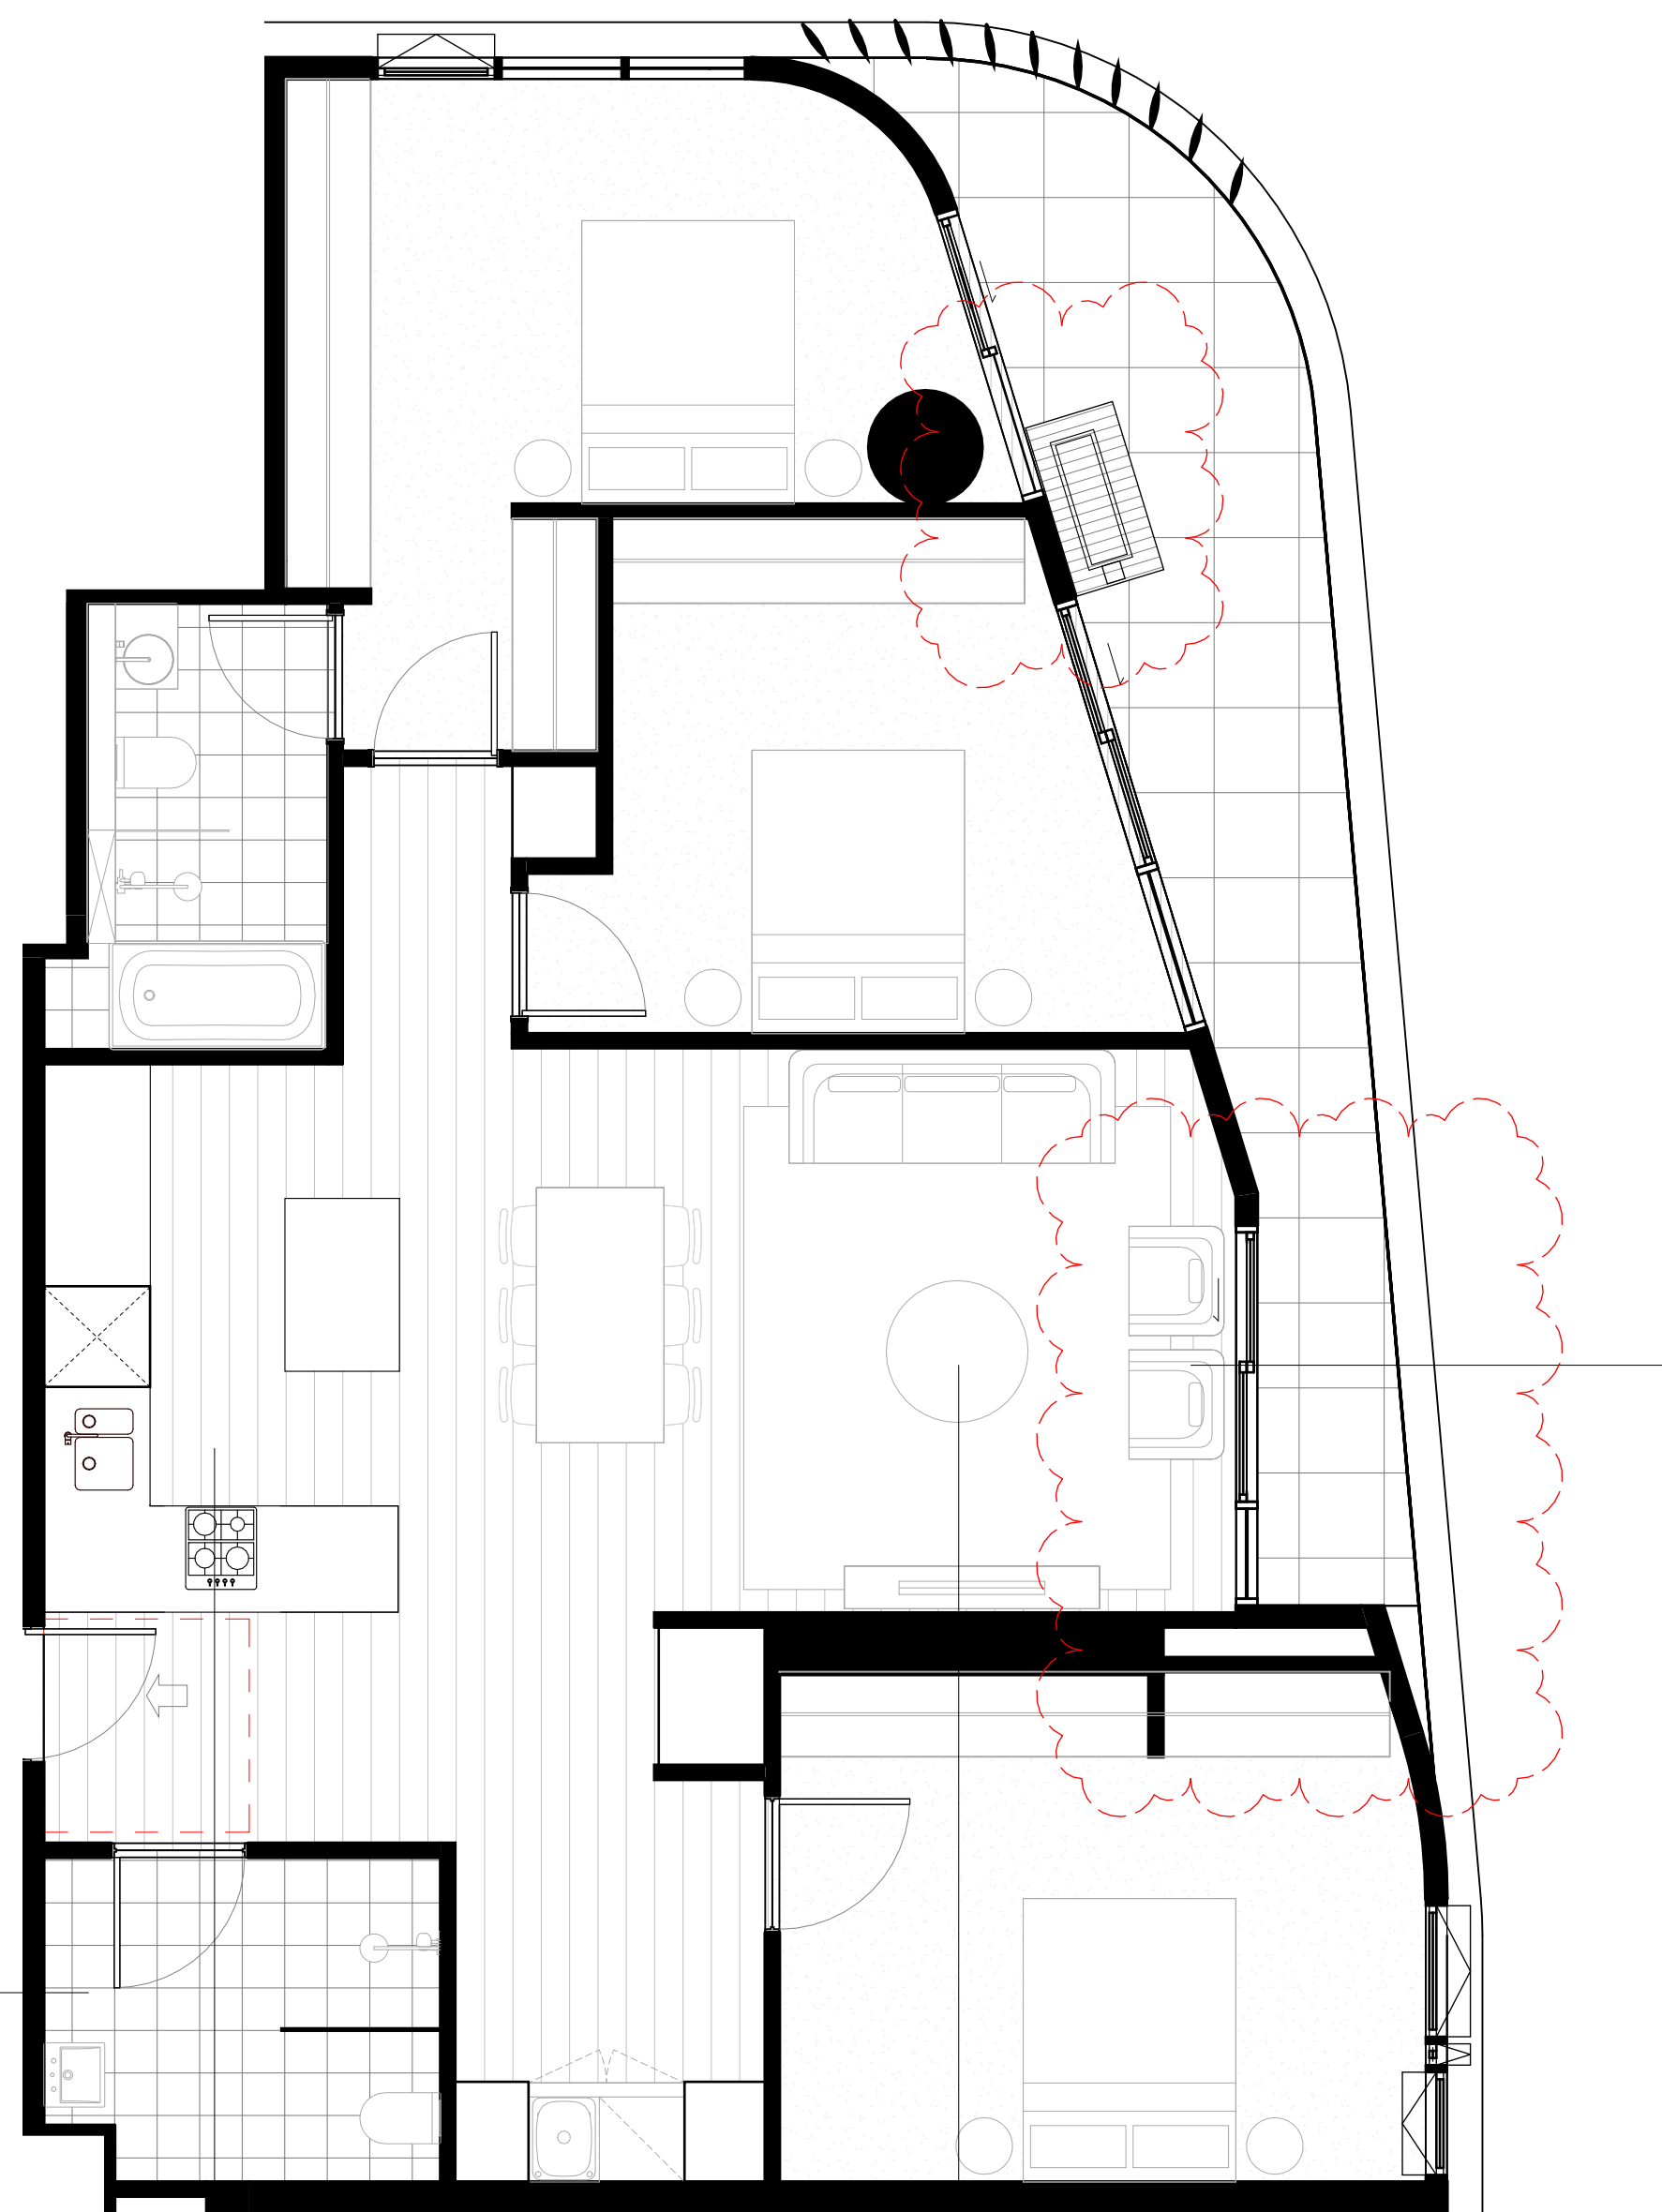

TOWER B : 6 UNITS

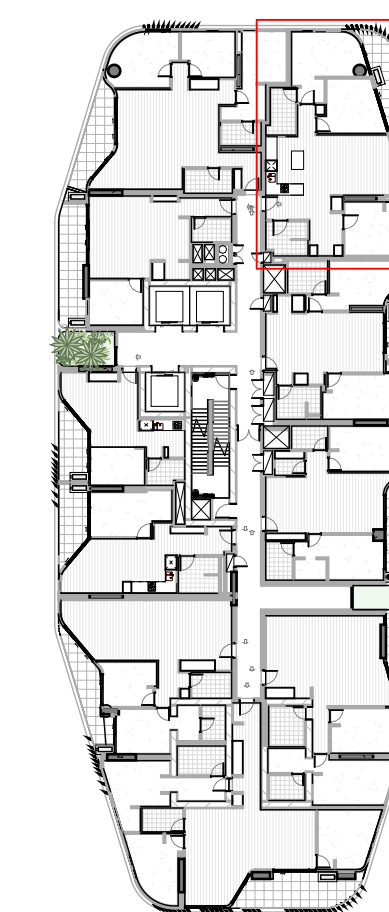


REPLACE
SHOWER, WC,
RECONFIGURE
BASIN FIXTURES
TO COMPLY WITH
AS 4299-1995

RECONFIGURE
KITCHEN TO
COMPLY WITH
AS 4299-1995

REMOVE COFFEE
TABLE

RECONFIGURE
LIVING ROOM
ARRANGEMENT
AND ALLOWANCE
FOR RAMP TO
BALCONY

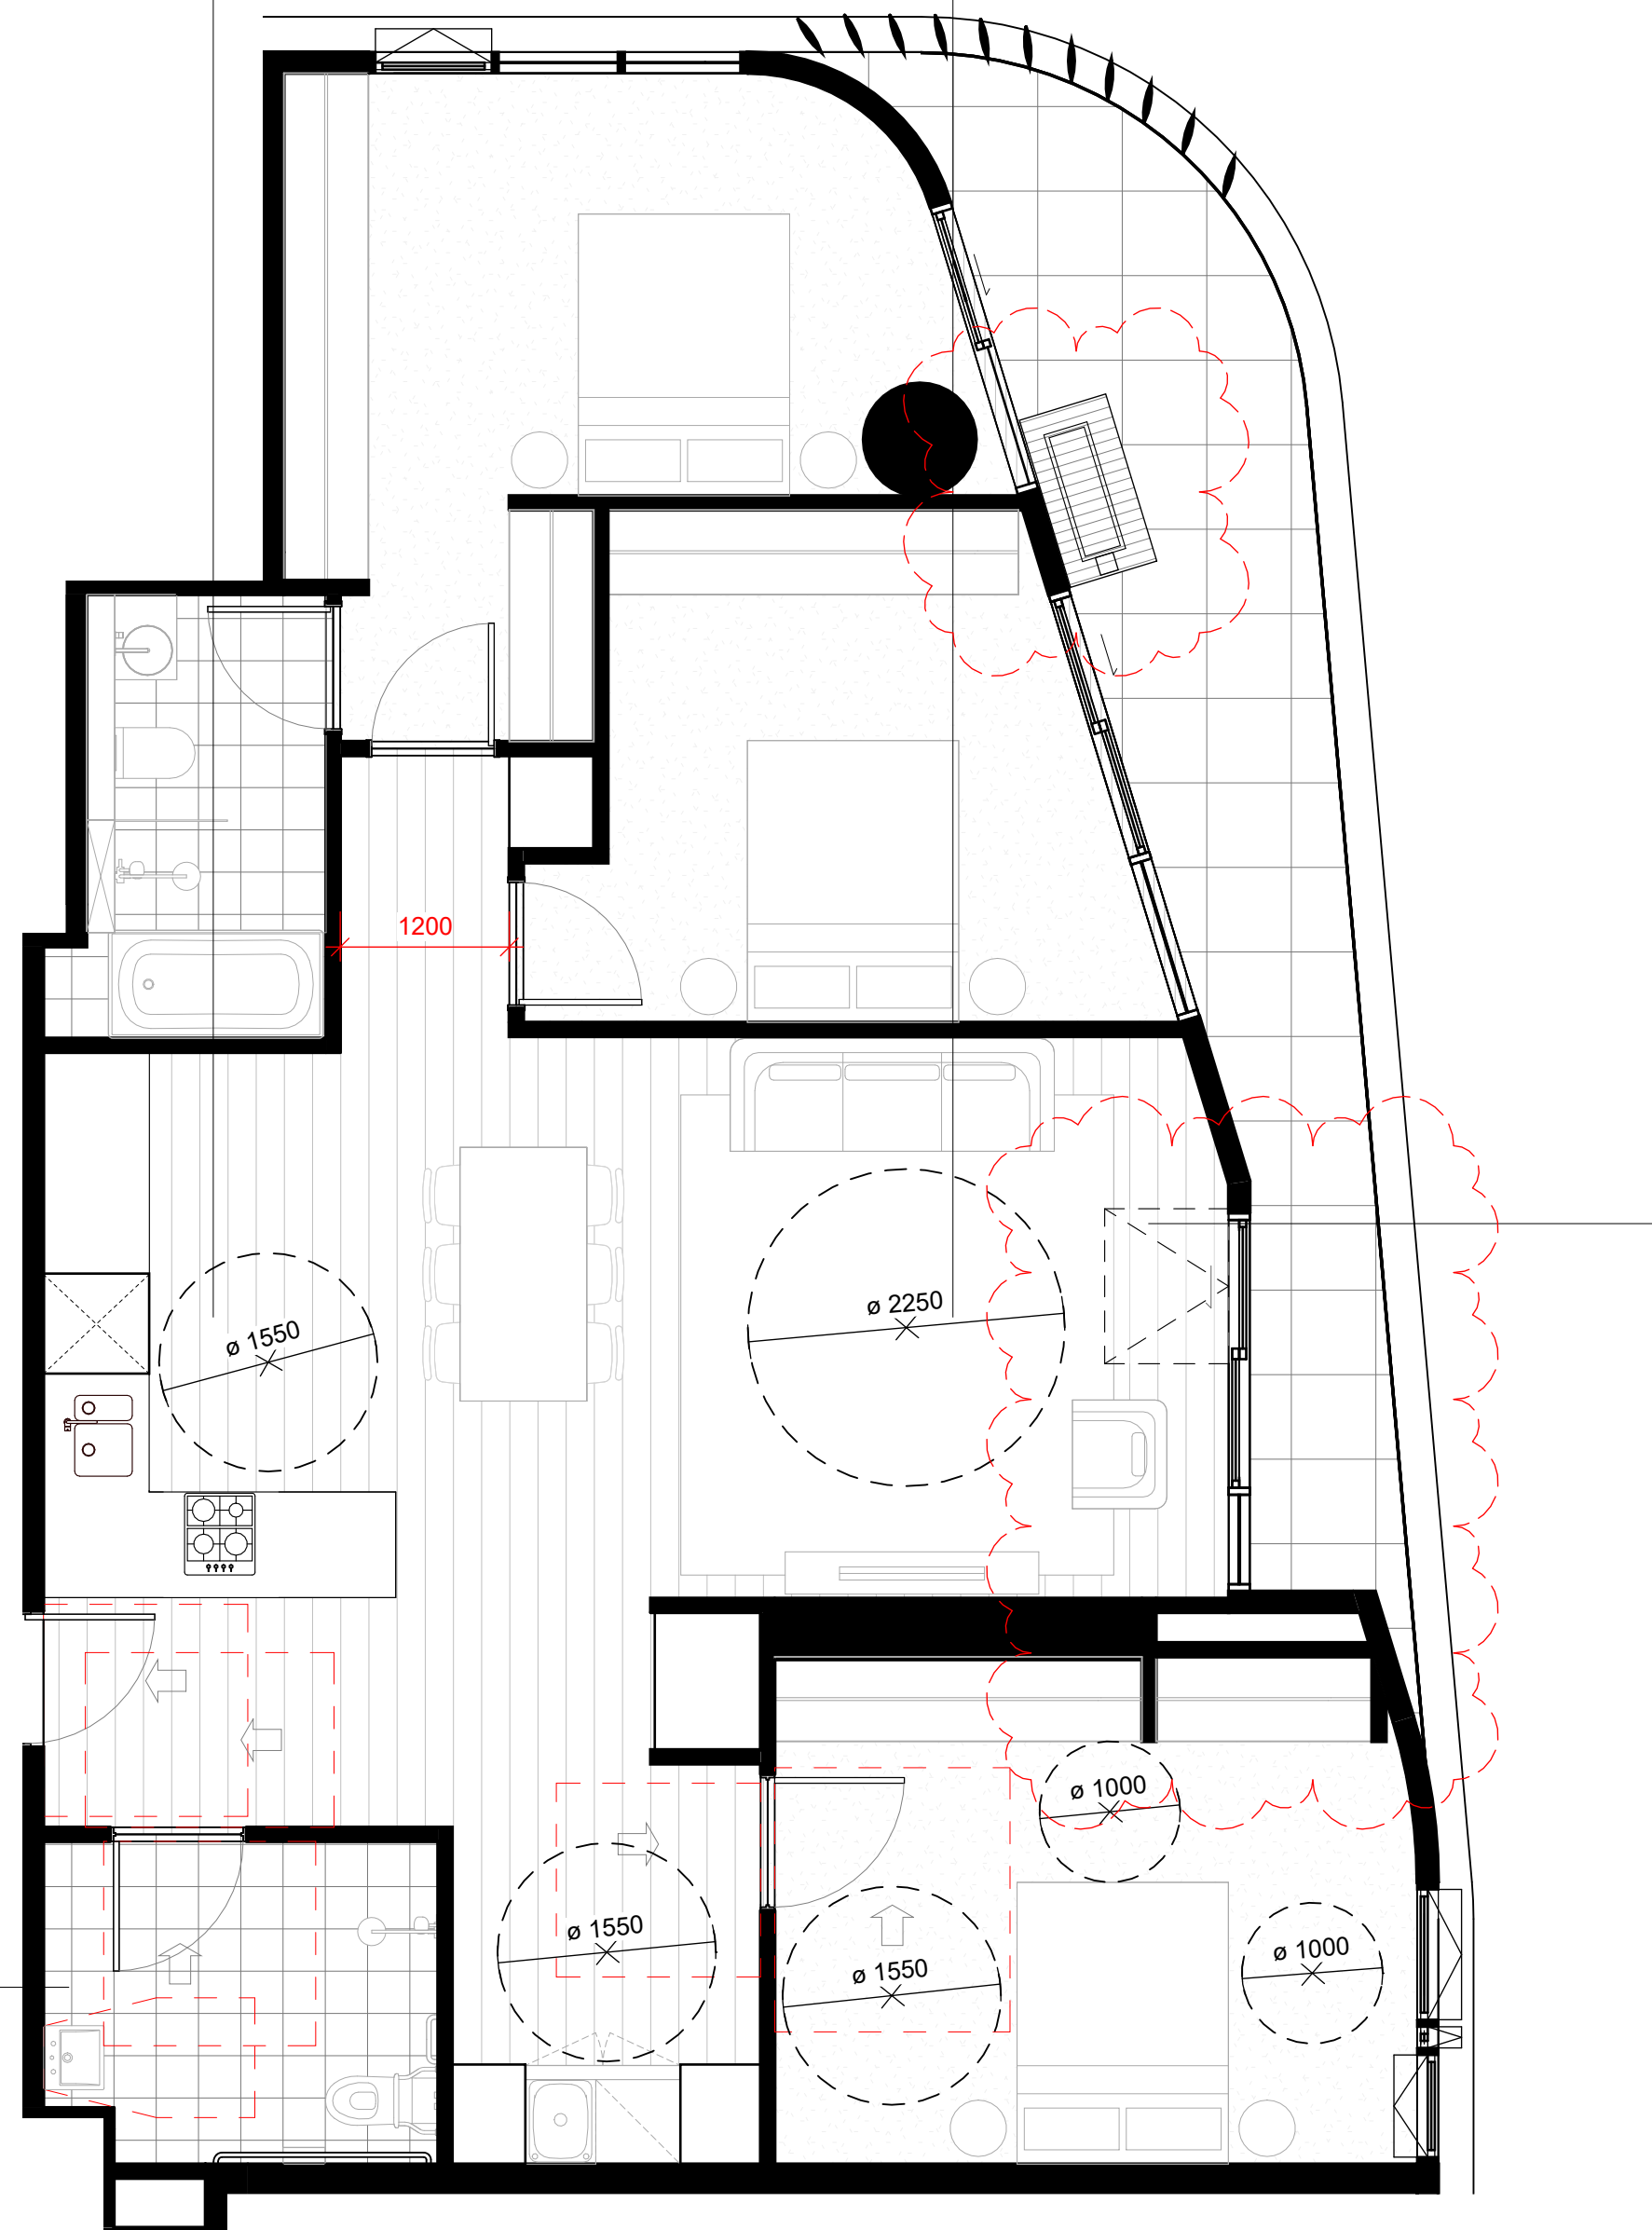

4

TOWER B- POST-ADAPTED RESIDENTIAL LEVEL 11-13, 19-21
UNIT TYPE 02


SCALE 1 : 50

A Adaptable units revised based on layout changes. New adaptable layouts proposed. Layouts are supplemented by revised accessibility report from I access

Rev#	Description	Date
A	FOR DEVELOPMENT APPLICATION	12/02/21
B	-	13/05/21
C	FOR DEVELOPMENT APPLICATION	03/06/22
D	-	28/03/24
E	-	30/04/24
F	-	31/05/24
G	-	28/06/24
H	-	15/07/24
I	FOR S4.55 SUBMISSION	25/08/24
J	S4.55 SUBMISSION - RESPONSE TO R61	31/01/25
K	FOR S4.55 SUBMISSION	25/03/25
L	S4.55 SUBMISSION - RESPONSE TO R61	26/06/25

General Notes

- THIS DOCUMENT IS THE COPYRIGHT OF STUDIO.SC
- ALL INFORMATION ILLUSTRATED ON THIS DOCUMENT IS TO BE CHECKED AND VERIFIED ON SITE
- IN THE EVENT OF DISCREPANCIES REFER TO ARCHITECT PRIOR TO COMMENCEMENT OF THE WORK
- DO NOT SCALE DRAWINGS MANUALLY OR ELECTRONICALLY

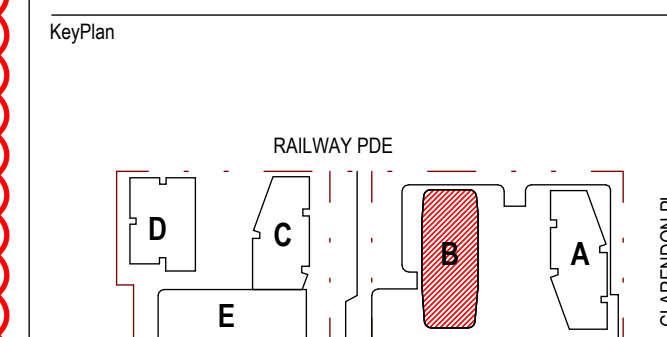

Client
2-4 Gifford Avenue
Macquarie Park NSW
2113 Australia
www.holdmark.com.au
+61 2 9697 5540

Architect
Studio.SC
Formerly Scot Carver
Level 1, One Chifley Square, Sydney NSW, 2000, Australia
www.studio.sc.com.au +61 2 9557 3988

Consultants
Structural Engineer
Van Der Meer
www.vandermeer.com.au

Mechanical / Electrical / Fire / Hydraulic Engineer
Goldfish and Bay
www.goldfishandbay.com.au

Vertical Transportation Engineer
KONE Elevators Pty Ltd
www.kone.com.au

Civil Engineer
Van Der Meer
www.vandermeer.com.au

Landscape Architect
Place Design Group
www.placedesigngroup.com

Surveyor
Ramsey Surveyors Pty Ltd
www.ramsey.com.au

Nominated Architect
EDWARD SALIB
9469

Project
BURWOOD PLACE
42-60 RAILWAY PARADE, BURWOOD NSW
Drawing Title
ADAPTABLE UNITS - TOWER B

Project Status
DEVELOPMENT APPLICATION (S4.55)

Scale
As indicated @ A0
North Point
0 2 4 6 8 10 m
Bar Scale 1:200

Project No
2023055
Author
2023055
Check By
Checker
Rev
L