



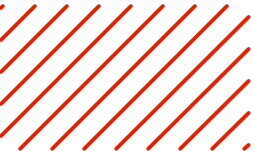


ORIGINAL DA SITE PLAN

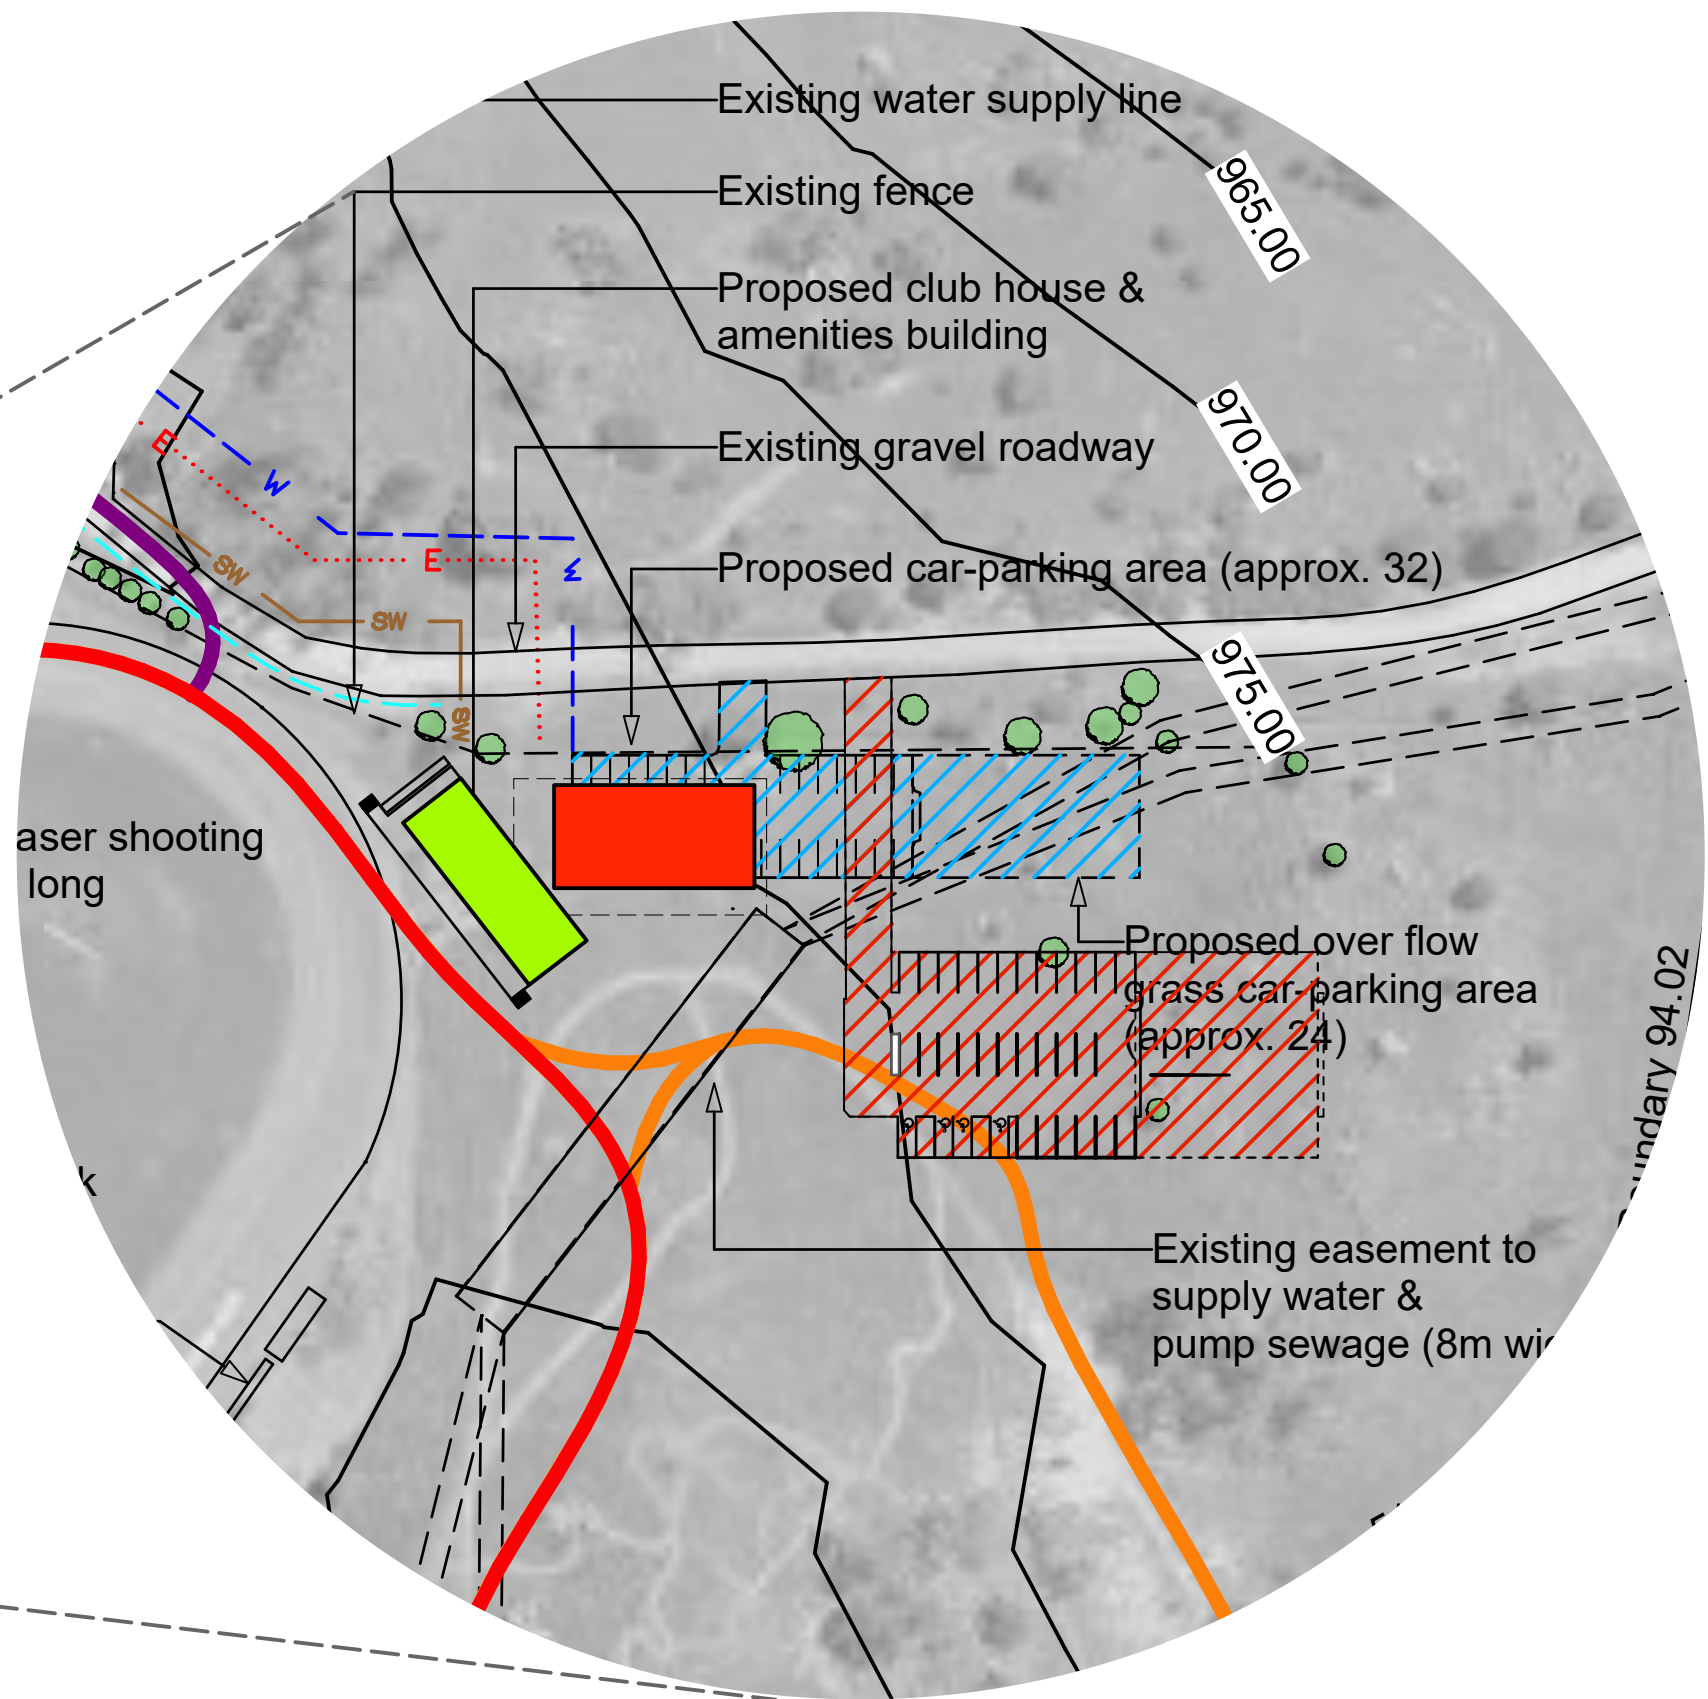

PROPOSED MODIFIED FOOTPRINT

-  APPROVED CLUBHOUSE LOCATION
-  PROPOSED CLUBHOUSE LOCATION
-  APPROVED PARKING LOCATION
-  PROPOSED PARKING LOCATION



A		6/8/2025		S4.55 additional information	
REVISION	DATE	NOTE			
PROJECT				PROJECT #	
Biathlon Clubhouse				2501	
CLIENT	NSW Biathlon & Biathlon Australia		DATE #	7/5/2025	
DWG	Proposed Modified Footprint		SCALE	NTS	
			DRAWN	MC	
			CHKD	SK	
<b>NOTE</b> DO NOT SCALE FROM DRAWING. USE FIGURED DIMENSIONS ONLY. CHECK ALL DIMENSIONS ON SITE BEFORE ANY MANUFACTURE OR CONSTRUCTION					
STATUS					
Development Application					
				STAGE	
				S4.55	